


Attachment G

Key Plan to CPTED Section

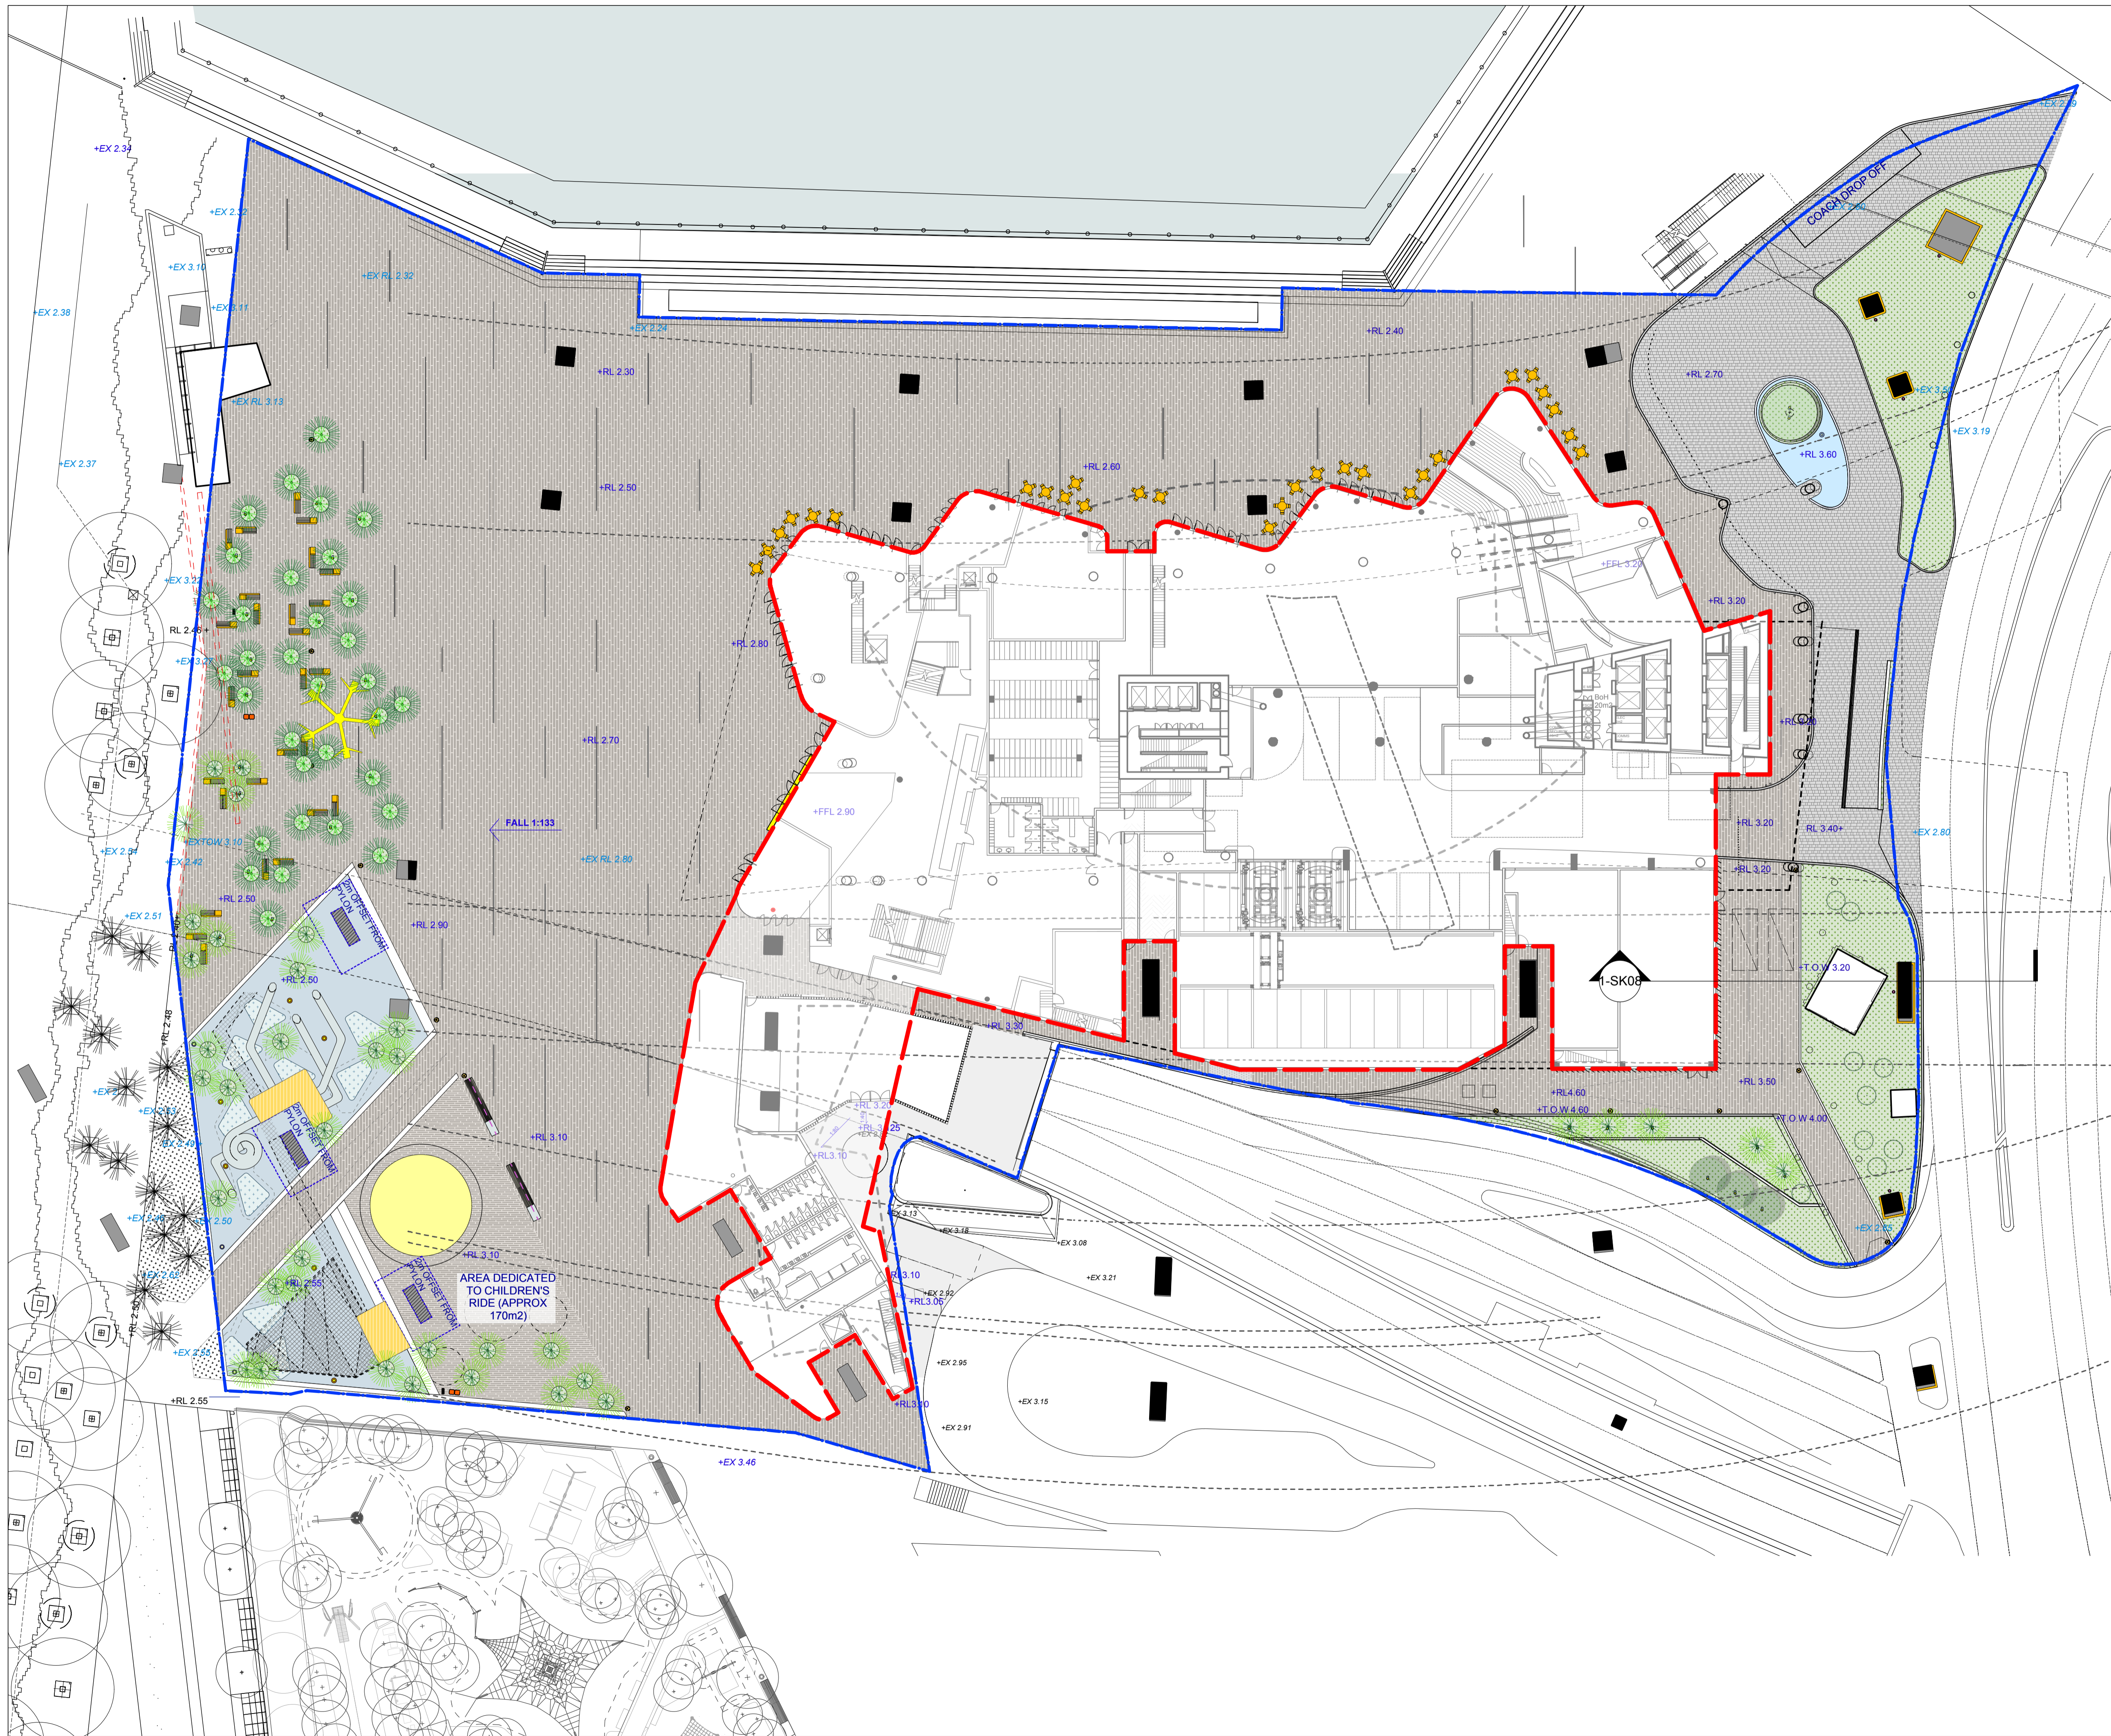

STATUS

FOR INFORMATION

NOTES

Check all dimensions and site conditions prior to commencement of any work, the purchasing or ordering of any materials, fitting, plant services or equipment and the fabrication of any components.
 Do not scale drawings - refer to figured dimensions only. Any discrepancies shall immediately be referred to the landscape architect for clarification.
 All drawings may not be reproduced or distributed without prior permission from the landscape architect.

WARNING



Services shown on this drawing are approximate only. The exact location is to be confirmed on site by contractor prior to commencement of work.

REV	DATE	AMENDMENTS
A	20.04.2016	FOR INFORMATION

CONSULTANTS

ARCHITECTS
 Hassel Limited ABN 007 711 435
 Level 2 Pier 8/9,
 23 Hickson Road, Sydney, NSW
 T +612 9101 2000

NOTE:
 REFER TO THE TECHNICAL SPECIFICATION +
 DETAILS FOR DETAILED SELECTION
 INFORMATION.

ASPECT Studios™

ASPECT Studios Pty Ltd
 Studio 61, Level 6, 61 Marlborough St
 Surry Hills NSW 2010
 Australia
 T 02 9699 7182
 F 02 9699 7192
 www.aspect.net.au
 aspectstudio@aspect.net.au
 ABN 11 120 219 561

CLIENT
GROCON
 3 Albert Coates Lane, Melbourne Vic 3000
 Sydney
 NSW 2000

PROJECT
 Project Zac

DRAWING
 SKETCH PLAN

DRAWN	CHECKED	SCALE @ A1
EC OM	SC	1:300@A1

DRAWING NO.	REVISION
12023-SK	SK