


STRUCTURE/FURNITURE AROUND PYLONS

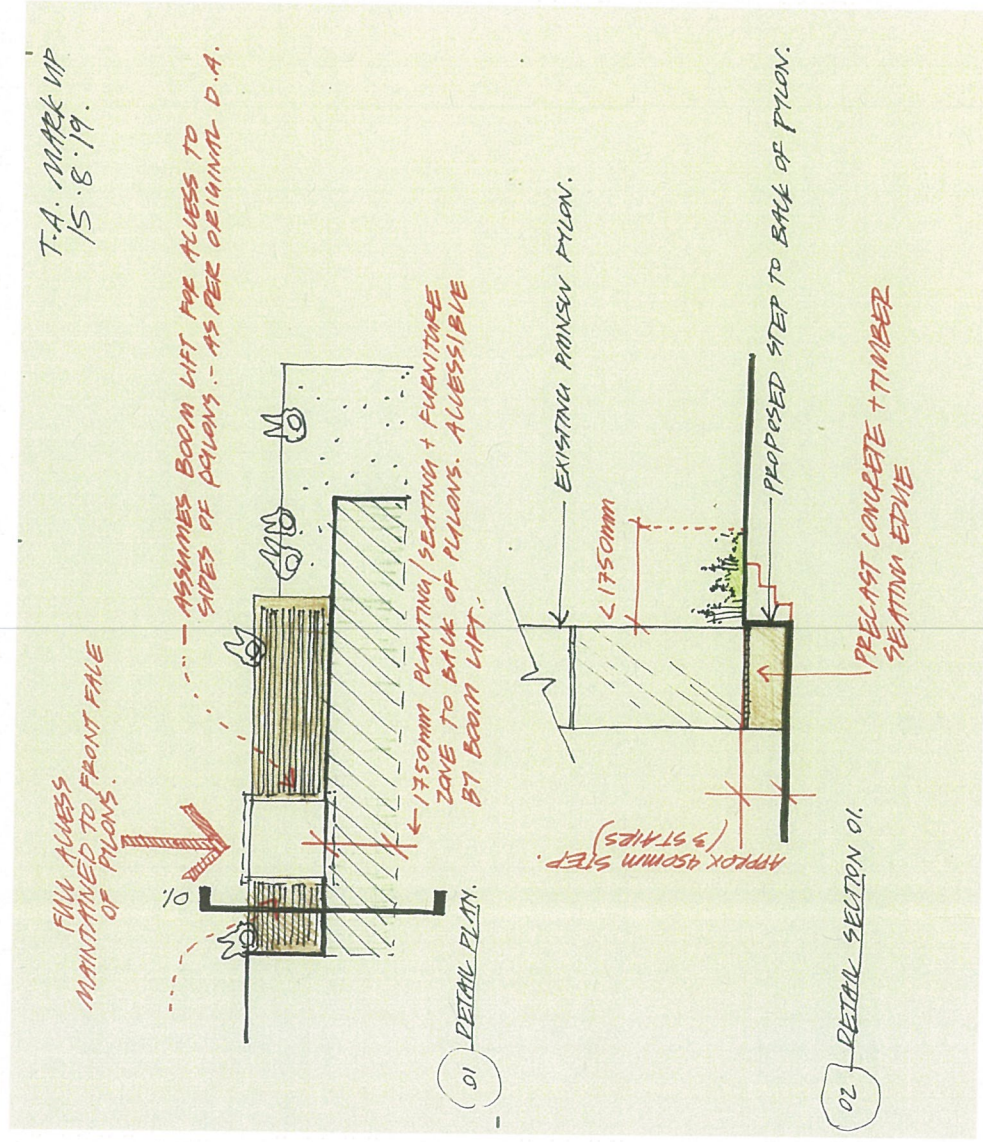

Planning,
Industry &
Environment

Place Management NSW
Level 6, 66 Harrington Street, The Rocks NSW 2000
PO Box N408, Grosvenor Place NSW 1220
Tel: 02 9240 8500 | www.dpie.nsw.gov.au
ABN: 51 437 725 177

Place Management NSW
Level 6, 66 Harrington Street, The Rocks NSW 2000
PO Box N408, Grosvenor Place NSW 1220
Tel: 02 9240 8500 | www.dpml.nsw.gov.au
ABN: 51 437 725 177

PUBLIC DOMAIN PLAN

