


LEGEND

----- D.A. APPROVED ENVELOPE


 VOLUME DIFFERENCE FROM APPROVED ENVELOPE (ADDITIONAL)

 VOLUME DIFFERENCE FROM APPROVED ENVELOPE (SUBTRACTION)

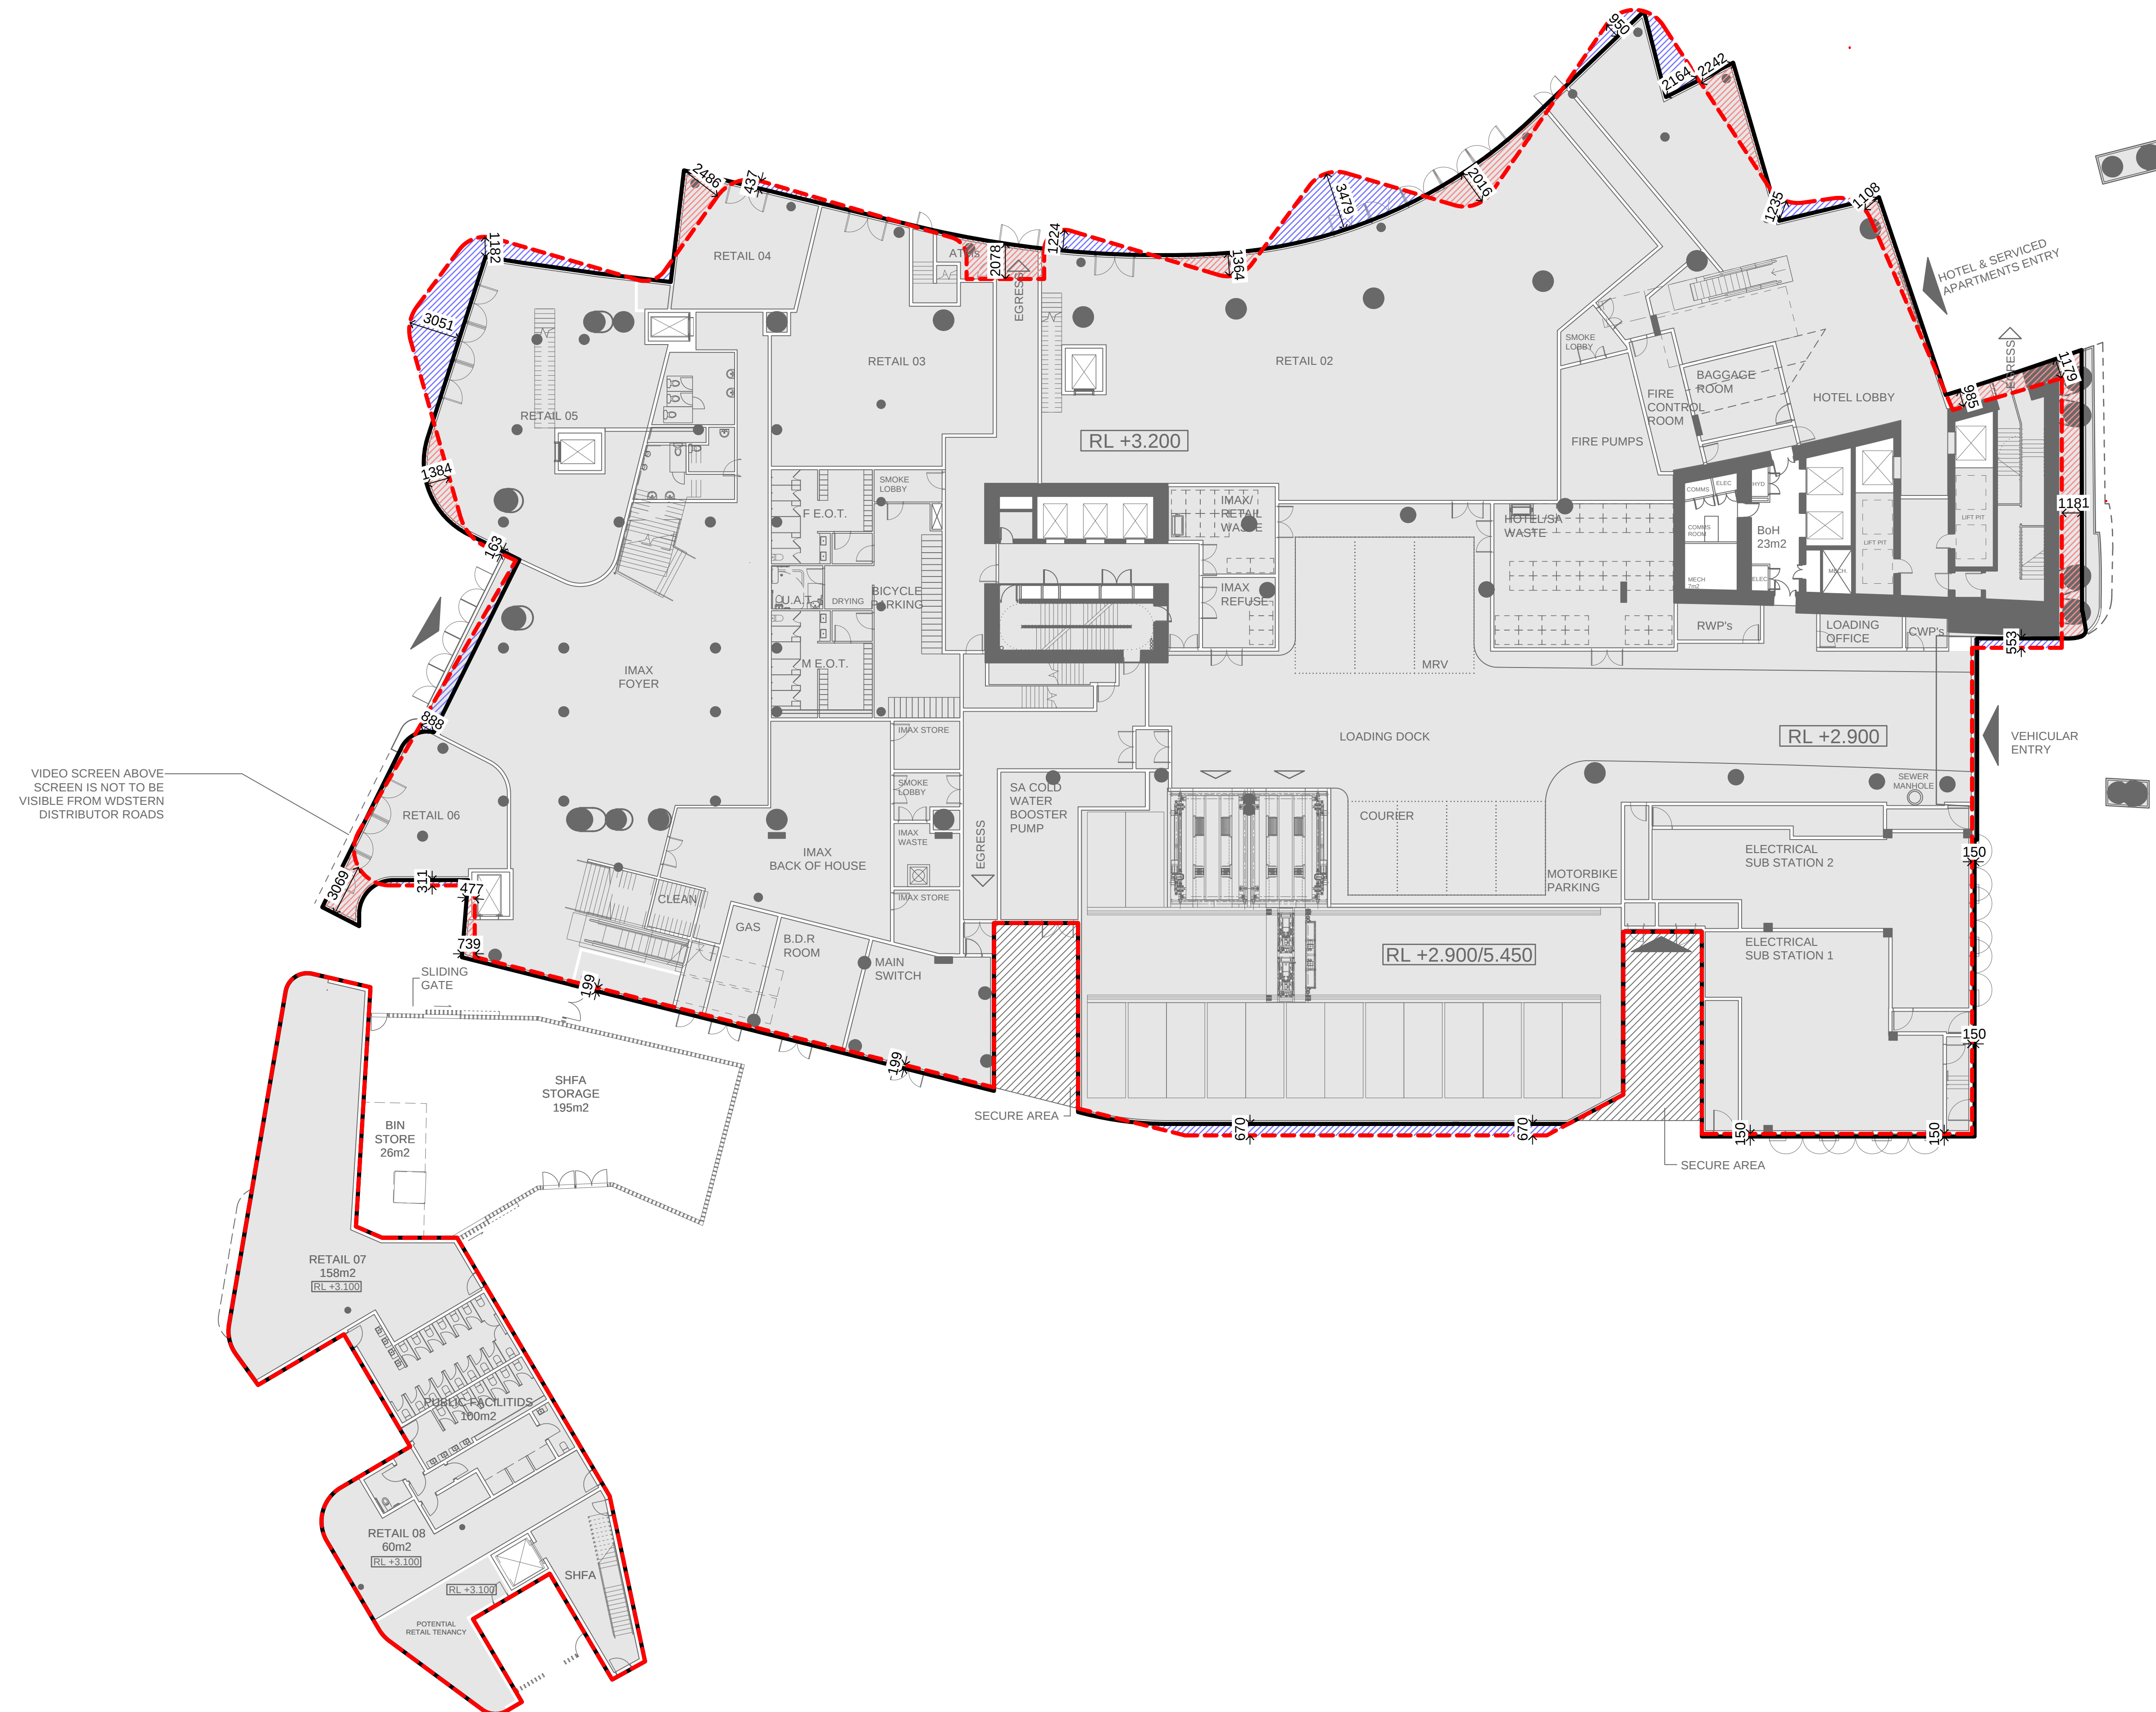

VIDEO SCREEN ABOVE-
SCREEN IS NOT TO BE
VISIBLE FROM WDSERN
DISTRIBUTOR ROADS

REFERENCE MAP

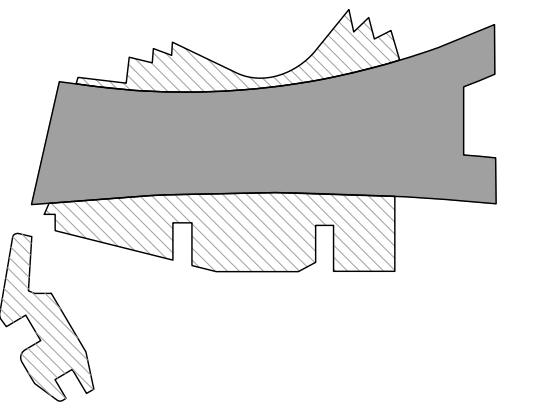

NORTH



NOTES

- DO NOT SCALE DRAWINGS. WRITTEN DIMENSIONS GOVERN.
ALL DIMENSIONS ARE IN MILLIMETRES UNLESS NOTED OTHERWISE.
ALL DIMENSIONS SHALL BE VERIFIED ON SITE BEFORE PROCEEDING
WITH THE WORK. HASSELL SHALL BE NOTIFIED IN WRITING OF ANY
DISCREPANCIES.
THIS DRAWING MUST BE READ IN CONJUNCTION WITH ALL RELEVANT
CONTRACTS, SPECIFICATIONS AND DRAWINGS.

© COPYRIGHT OF THIS DRAWING IS VESTED IN HASSELL. LTD.
© 1986 HASSELL. LTD.

THIS DRAWING IS AN UNCONTROLLED COPY. UNLESS NOTED OTHERWISE.

C	DA MODIFICATION 3 (PODIUM)	21.04.17
B	AMENDED DA APPLICATION	12.04.17
A	AMENDED DA APPLICATION	20.03.17
-	AMENDED DA APPLICATION	14.02.17
REV	DESCRIPTION	DATE

CHITECT

HASSELL Limited ABN 007 711 435
VEL 2, PIER 8/9,
HICKSON ROAD
DNEY NSW 2000 AUSTRALIA
DNEY@HASSELLSTUDIO.COM
+61 2 9101 2000 F +61 2 9101 2100

HASSELL



IENT



PROJECT

THE RIBBON HOTEL,
SERVICED APARTMENTS AND RETAIL

1 WHEAT ROAD, SYDNEY

DRAWING TITLE

ENVELOPE COMPARISON ROUND FLOOR

UNDERLAY ARC-HSL-DD-1100

STATUS

FOR APPROVAL

DATE @ B1	DRAWN	CO-ORD	REVIEWED	APPROVED
200	RT	MH	MH	EL
PROJECT NUMBER	DRAWING NUMBER			REV
004409	ARC-HSL-DD-SK-487.1			C

\\perp\rproj\ss01\004409\Working\Rhinoc\RTI_DA_DrawingSet\S96_Mod-3\004409_TheRibbon_Hotel-DA_S96_5_NEW-MOD-3_SK487.1-487.21-ONLY_170426_1605.3dm

25

Original Sheet Size B1-1000 x 707mm