
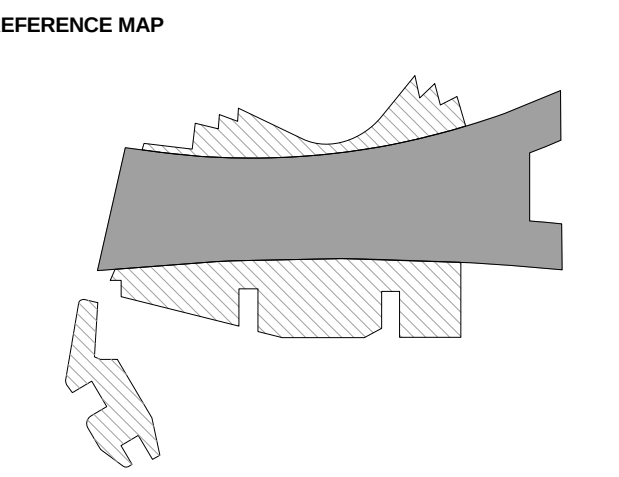


LEGEND

----- D.A. APPROVED ENVELOPE

 VOLUME DIFFERENCE FROM APPROVED ENVELOPE (ADDITIONAL)

 VOLUME DIFFERENCE FROM APPROVED ENVELOPE (SUBTRACTION)

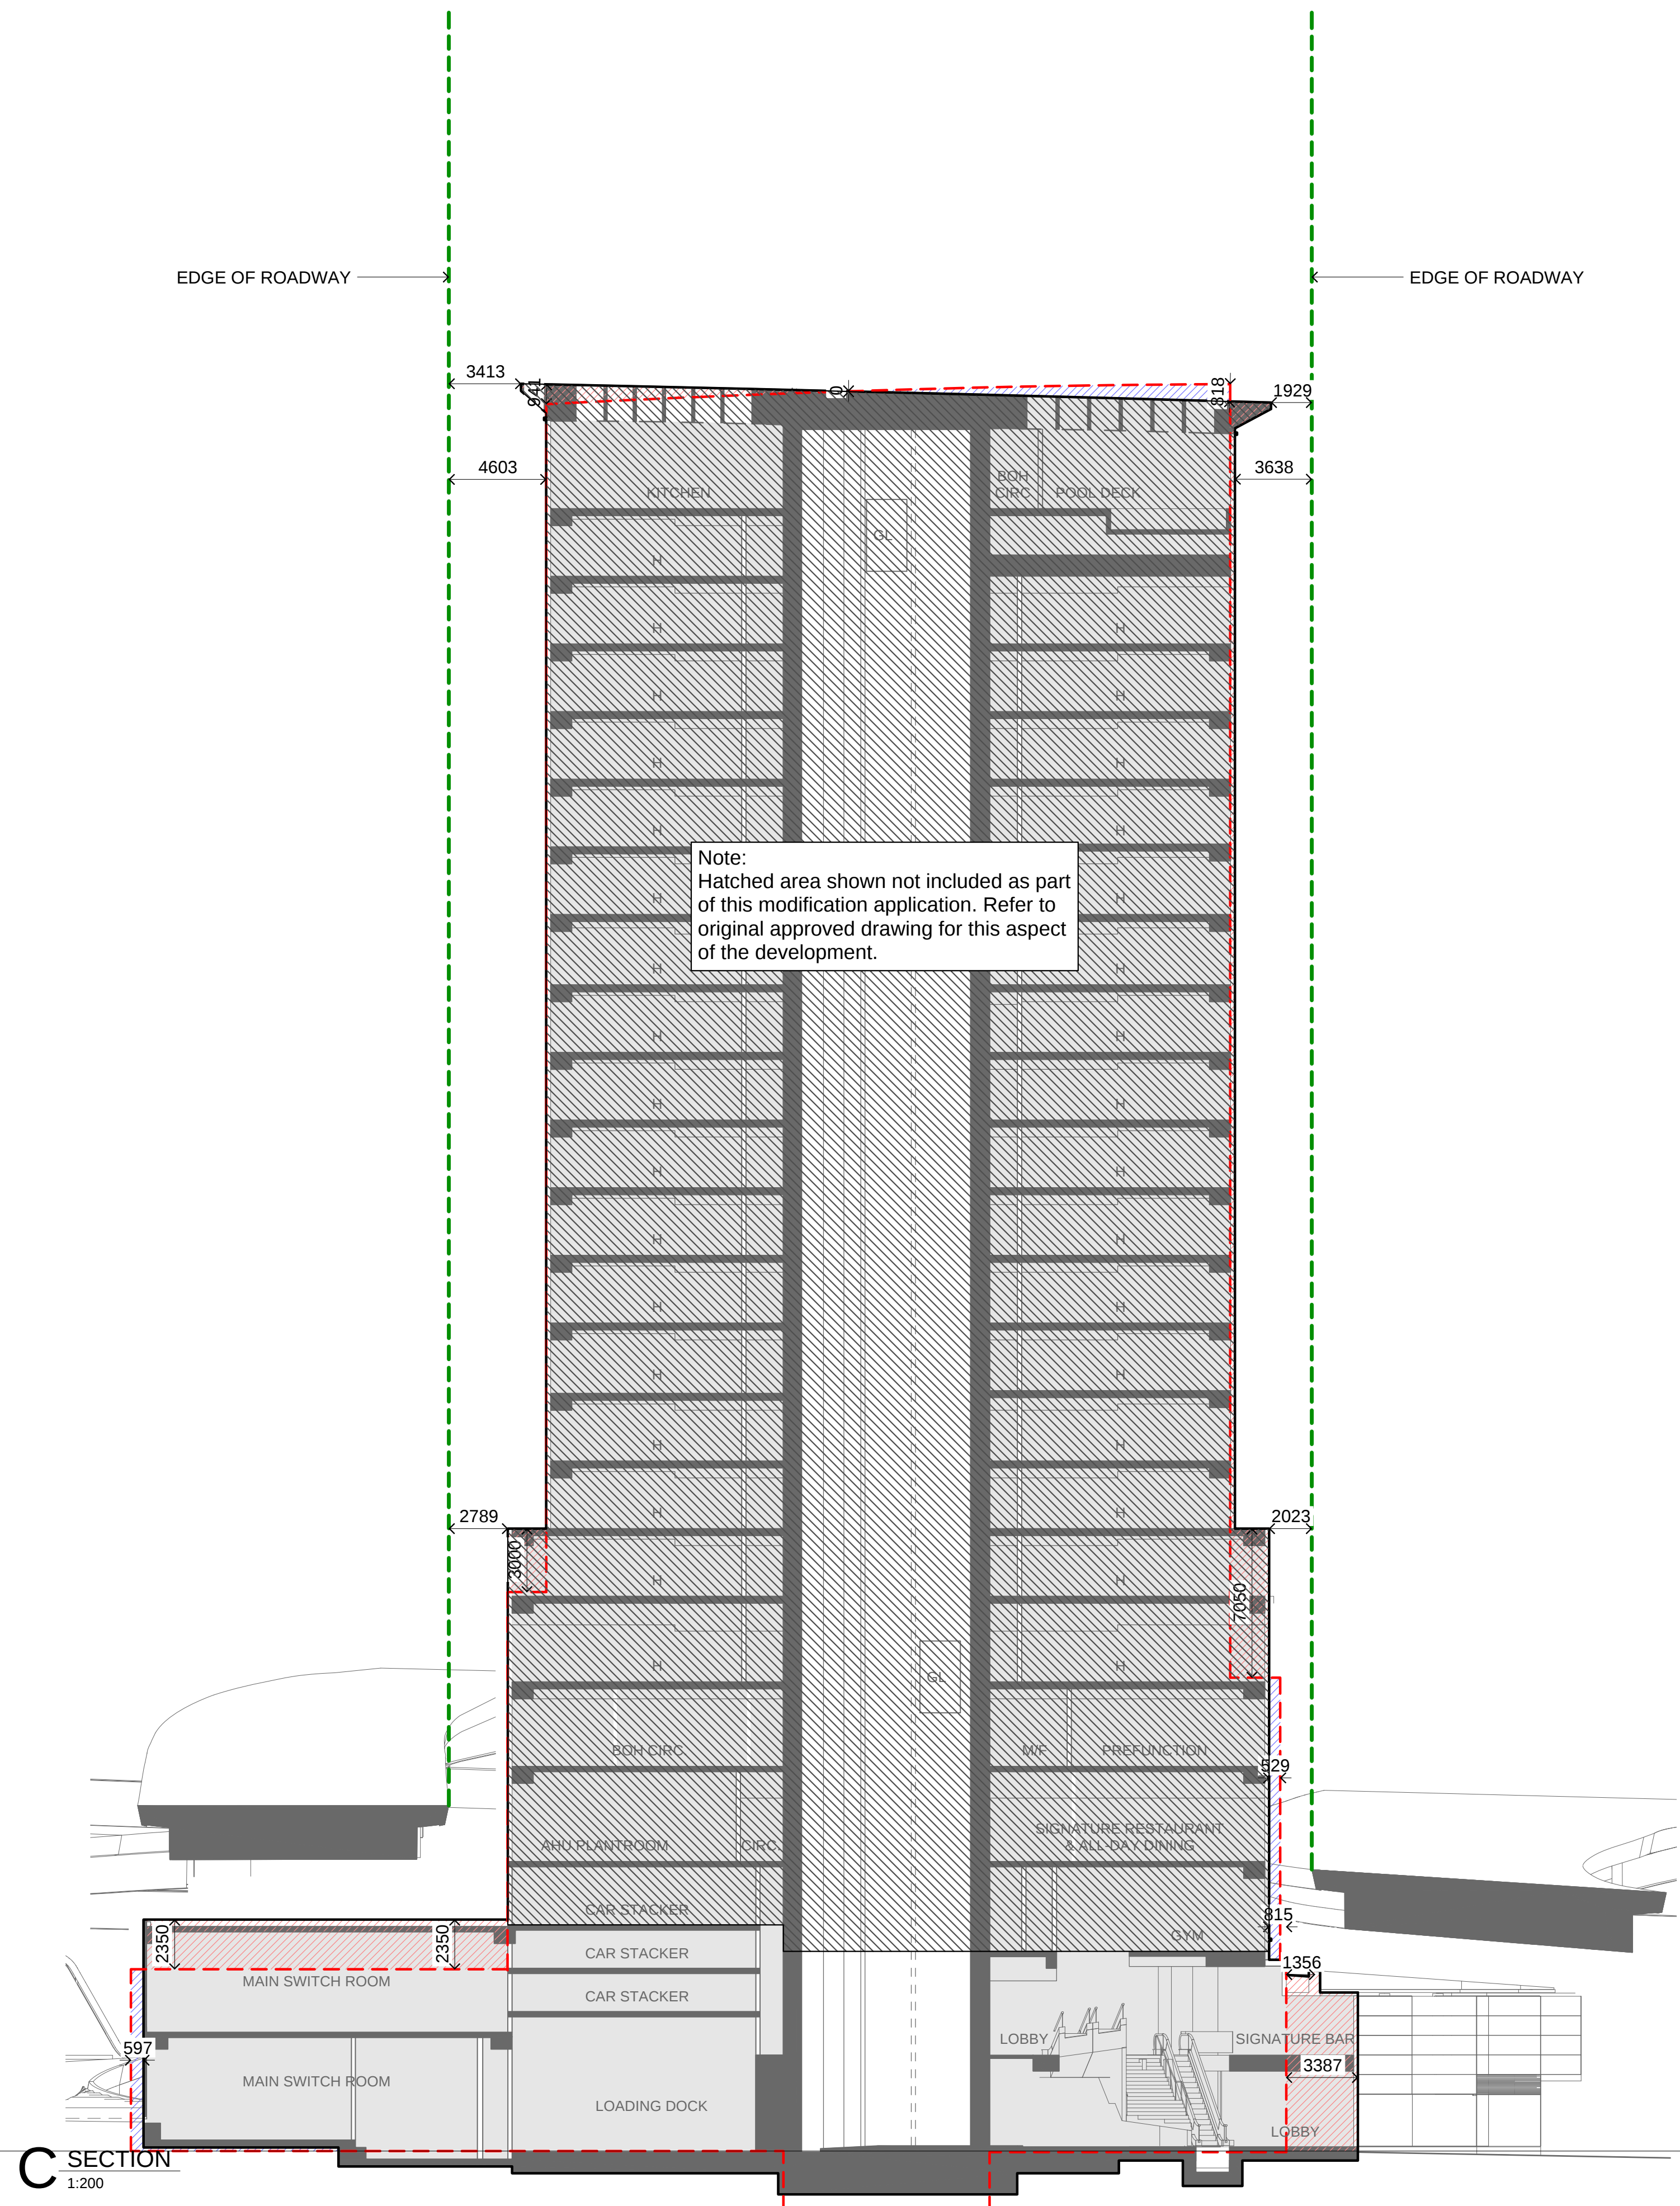

- DO NOT SCALE DRAWINGS. WRITTEN DIMENSIONS GOVERN.
ALL DIMENSIONS ARE IN MILLIMETRES UNLESS NOTED OTHERWISE.
ALL DIMENSIONS SHALL BE VERIFIED ON SITE BEFORE PROCEEDING
WITH THE WORK. HASSELL SHALL BE NOTIFIED IN WRITING OF ANY
DISCREPANCIES.
THIS DRAWING MUST BE READ IN CONJUNCTION WITH ALL RELEVANT
CONTRACTS, SPECIFICATIONS AND DRAWINGS.

© COPYRIGHT OF THIS DRAWING IS VESTED IN HASSELL. LTD.
016 HASSELL. LTD.

THIS DRAWING IS AN UNCONTROLLED COPY, UNLESS NOTED OTHERWISE.

[illegible]

C	DA MODIFICATION 3 (PODIUM)	21.04.17
B	AMENDED DA APPLICATION	12.04.17
A	AMENDED DA APPLICATION	20.03.17
-	AMENDED DA APPLICATION	14.02.17
REV	DESCRIPTION	DATE

CHITECT

HASSELL Limited ABN 007 711 435
LEVEL 2, PIER 8/9,
HICKSON ROAD
DNEY NSW 2000 AUSTRALIA
DNEY@HASSELLSTUDIO.COM
+61 2 9101 2000 F +61 2 9101 2100

HASSELL



PATIENT



OBJECT

THE RIBBON HOTEL,
SERVICED APARTMENTS AND RETAIL

1 WHEAT ROAD, SYDNEY

AWING TITLE

ENVELOPE COMPARISON
SECTIONS - SHEET 2

UNDERLAY ARC-HSL-DD-1201

STATUS

FOR APPROVAL

SALE @ B1	DRAWN	CO-ORD	REVIEWED	APPROVED
200	RT	MH	MH	EL
PROJECT NUMBER	DRAWING NUMBER			REV
004409	ARC-HSL-DD-SK-487.18			C