
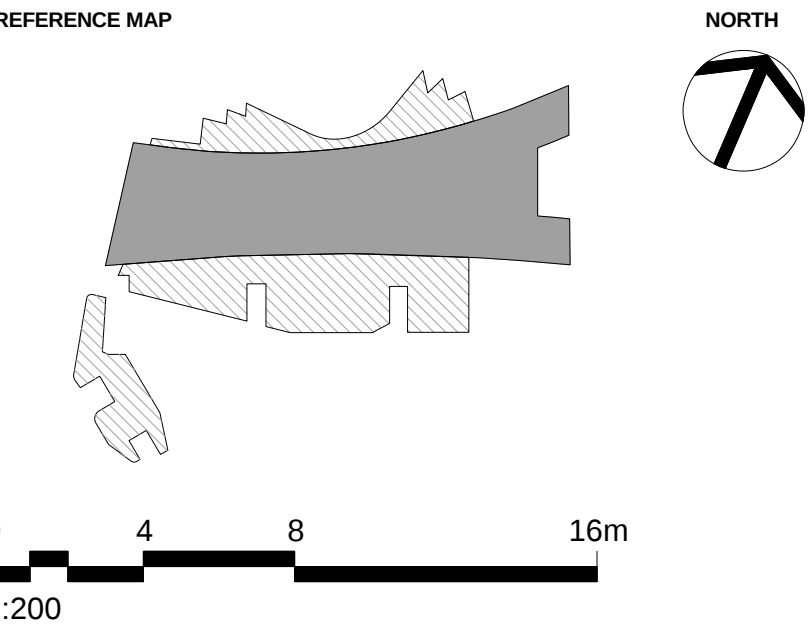


LEGEND

- D.A. APPROVED ENVELOPE
- /// VOLUME DIFFERENCE FROM APPROVED ENVELOPE (ADDITIONAL)
- /// VOLUME DIFFERENCE FROM APPROVED ENVELOPE (SUBTRACTION)

NOTE

REFER TO SK532.1 FOR BUILDING AREA COMPARISON DIAGRAM

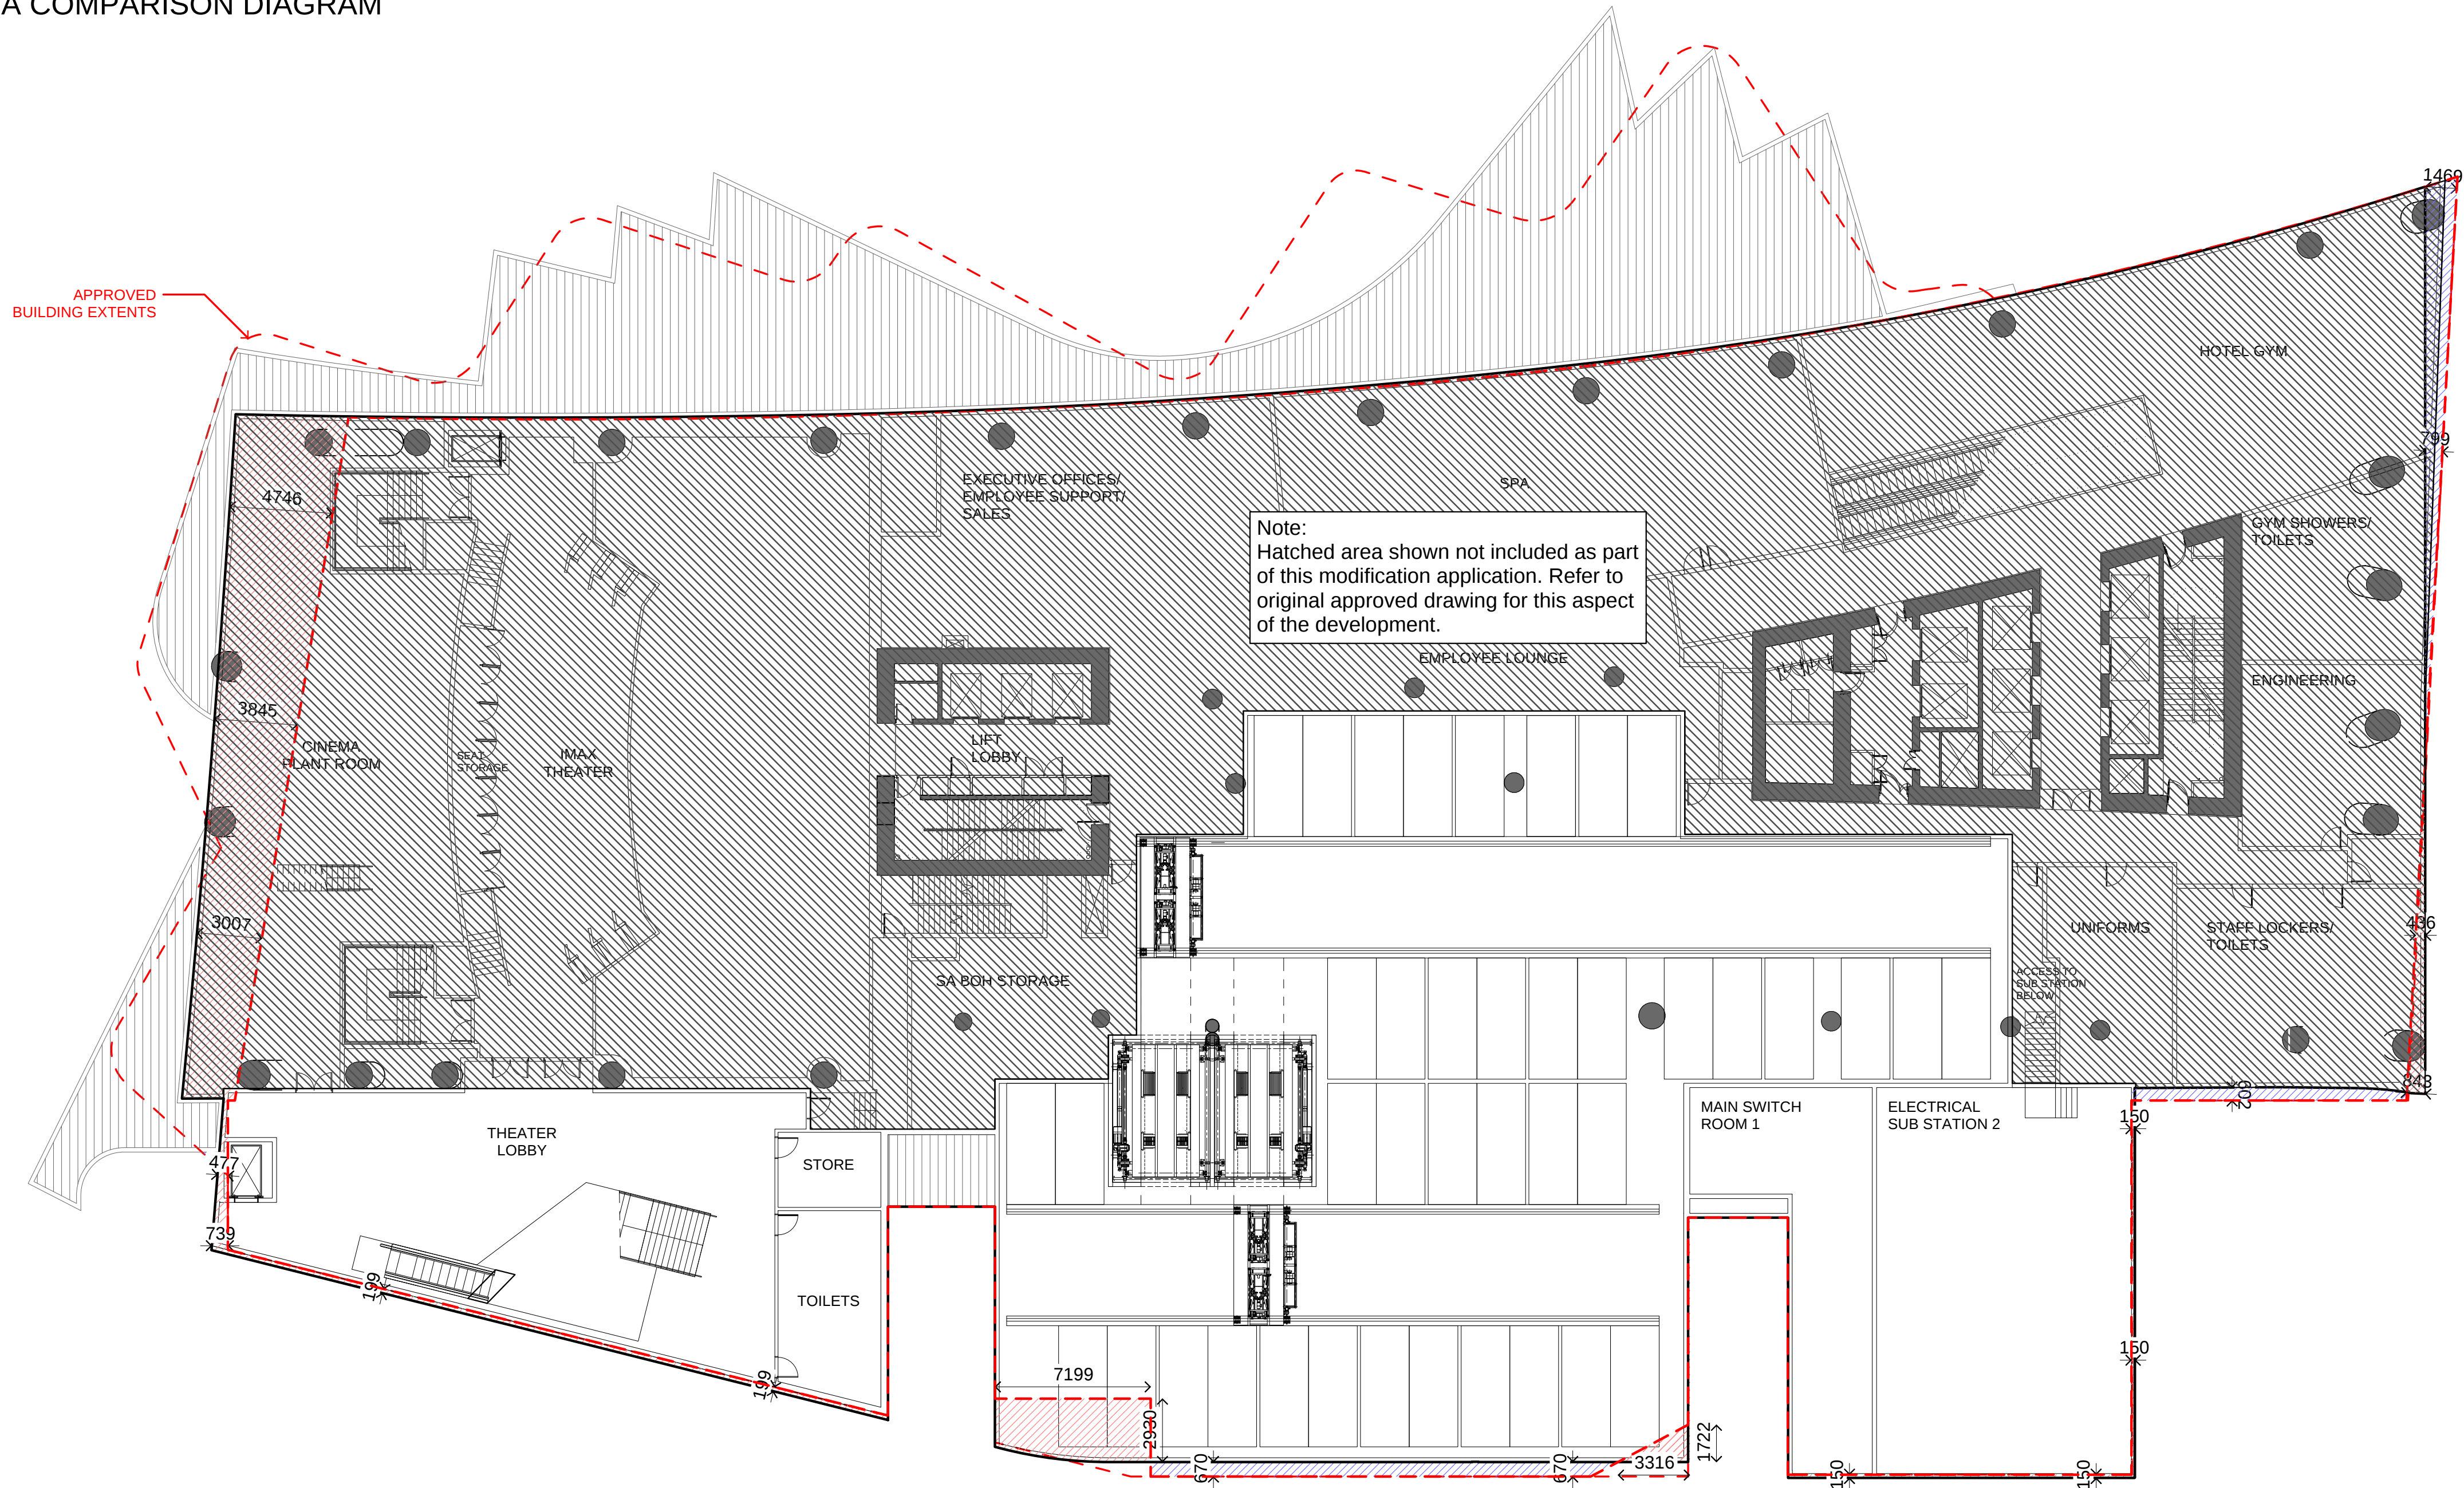

- NOTES
- DO NOT SCALE DRAWINGS. WRITTEN DIMENSIONS GOVERN.
  - ALL DIMENSIONS ARE IN MILLIMETRES UNLESS NOTED OTHERWISE.
  - ALL DIMENSIONS SHALL BE VERIFIED ON SITE BEFORE PROCEEDING WITH THE WORK. HASSELL SHALL BE NOTIFIED IN WRITING OF ANY DISCREPANCIES.
  - THIS DRAWING MUST BE READ IN CONJUNCTION WITH ALL RELEVANT CONTRACTS, SPECIFICATIONS AND DRAWINGS.

© COPYRIGHT OF THIS DRAWING IS VESTED IN HASSELL, LTD.  
2016 HASSELL, LTD.

THIS DRAWING IS AN UNCONTROLLED COPY, UNLESS NOTED OTHERWISE.

| REV | DESCRIPTION                | DATE     |
|-----|----------------------------|----------|
| C   | DA MODIFICATION 3 (PODIUM) | 21.04.17 |
| B   | AMENDED DA APPLICATION     | 12.04.17 |
| A   | AMENDED DA APPLICATION     | 20.03.17 |
| -   | AMENDED DA APPLICATION     | 14.02.17 |

ARCHITECT  
HASSELL Limited ABN 007 711 435  
LEVEL 2, PIER 8/9,  
23 HICKSON ROAD  
SYDNEY NSW 2000 AUSTRALIA  
SYDNEY@HASSELLSTUDIO.COM  
T +61 2 9101 2000 F +61 2 9101 2100

HASSELL

pmdl

CLIENT  
Grocon

PROJECT  
THE RIBBON HOTEL,  
SERVICED APARTMENTS AND RETAIL  
31 WHEAT ROAD, SYDNEY

DRAWING TITLE  
ENVELOPE COMPARISON  
LEVEL 02

UNDERLAY ARC-HSL-DD-1102

STATUS  
FOR APPROVAL

| SCALE @ B1     | DRAWN               | CO-ORD | REVIEWED | APPROVED |
|----------------|---------------------|--------|----------|----------|
| 1:200          | RT                  | MH     | MH       | EL       |
| PROJECT NUMBER | DRAWING NUMBER      | REV    |          |          |
| A004409        | ARC-HSL-DD-SK-487.3 | C      |          |          |