


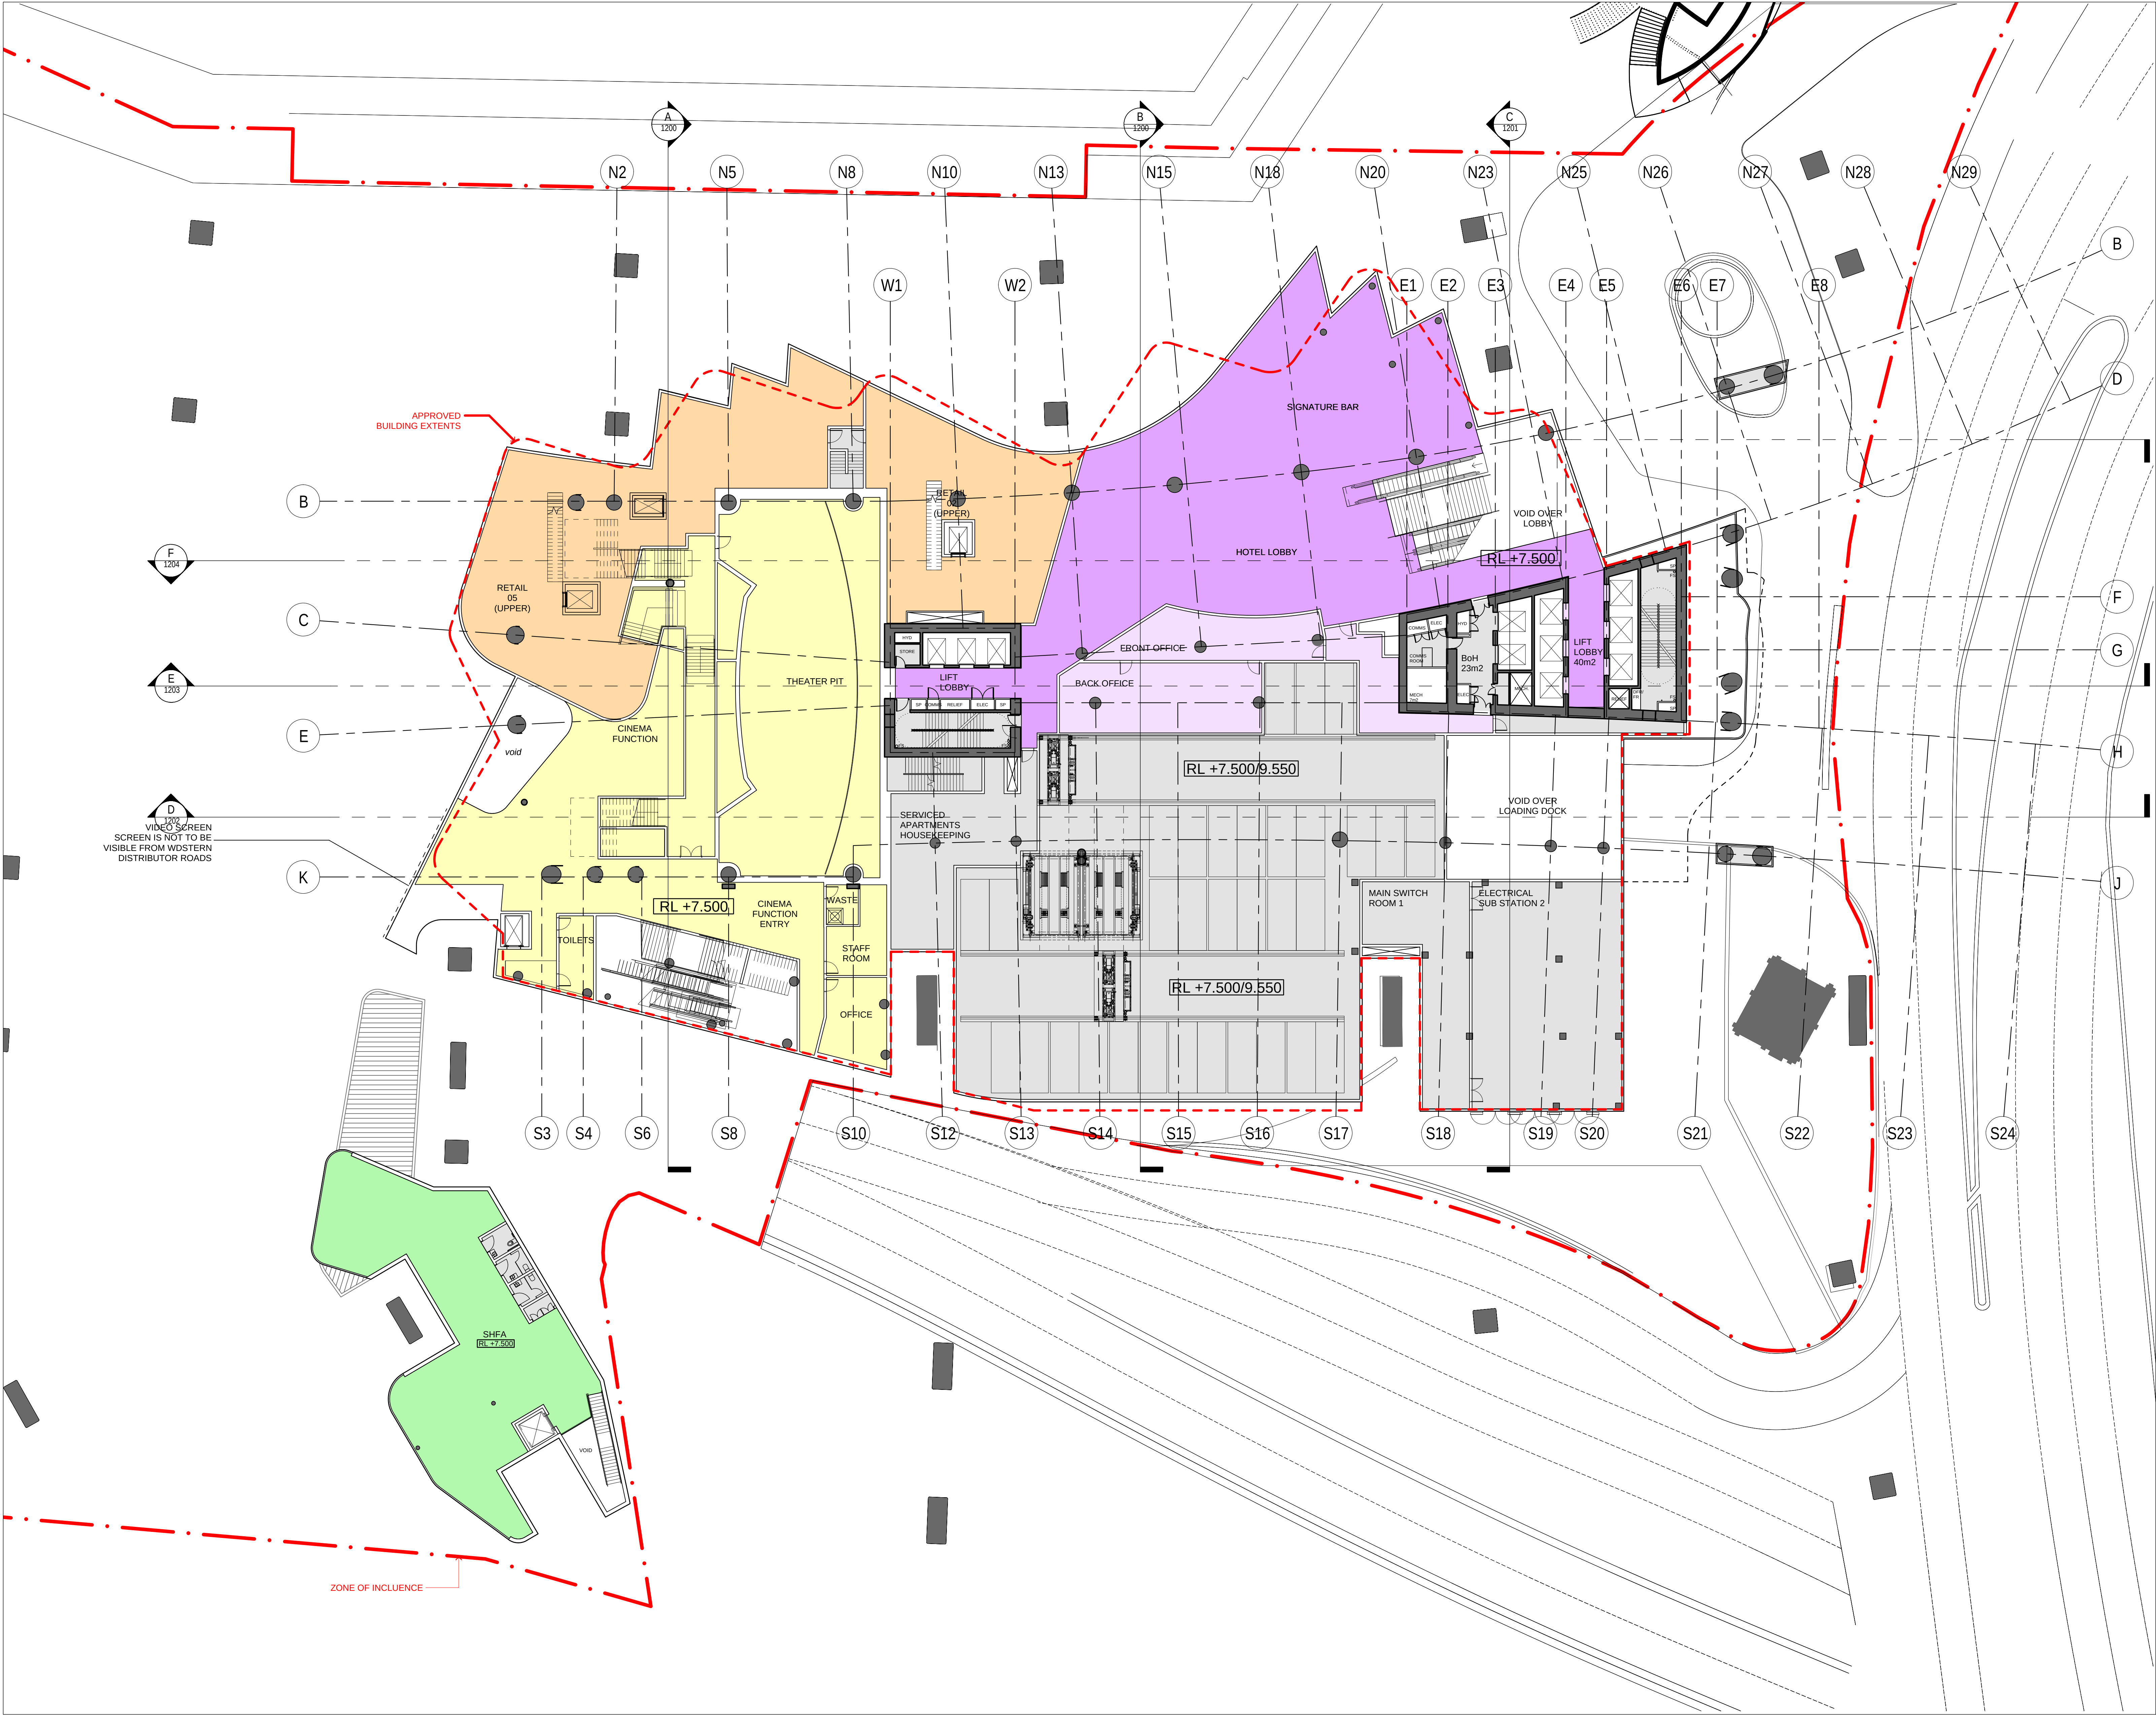

REFERENCE MAP

0 4 8 16m  
1:200

**NOTES**

- DO NOT SCALE DRAWINGS. WRITTEN DIMENSIONS GOVERN.
- ALL DIMENSIONS ARE IN MILLIMETRES UNLESS NOTED OTHERWISE.
- ALL DIMENSIONS SHALL BE VERIFIED ON SITE BEFORE PROCEEDING WITH THE WORK. HASSELL SHALL BE NOTIFIED IN WRITING OF ANY DISCREPANCIES.
- THIS DRAWING MUST BE READ IN CONJUNCTION WITH ALL RELEVANT CONTRACTS, SPECIFICATIONS AND DRAWINGS.

© COPYRIGHT OF THIS DRAWING IS VESTED IN HASSELL, LTD.  
2017 HASSELL, LTD.

THIS DRAWING IS AN UNCONTROLLED COPY, UNLESS NOTED OTHERWISE.

| REV | DESCRIPTION                     | DATE     |
|-----|---------------------------------|----------|
| L   | DA MODIFICATION 3 (PODIUM)      | 12.04.17 |
| K   | AMENDED DEVELOPMENT APPLICATION | 28.03.17 |
| J   | AMENDED DEVELOPMENT APPLICATION | 14.12.16 |
| H   | AMENDED DEVELOPMENT APPLICATION | 26.04.16 |
| G   | AMENDED DEVELOPMENT APPLICATION | 21.03.16 |
| F   | AMENDED DEVELOPMENT APPLICATION | 15.12.15 |
| E   | AMENDED DEVELOPMENT APPLICATION | 23.10.15 |
| D   | DEVELOPMENT APPLICATION         | 20.12.13 |
| C   | FOR REVIEW                      | 29.11.13 |
| B   | DEVELOPMENT APPLICATION         | 20.08.13 |
| A   | FINAL DRAFT                     | 23.07.13 |
| -   | ISSUED FOR INFORMATION          | 19.07.13 |

**ARCHITECT**

HASSELL Limited ABN 007 711 435  
LEVEL 2, PIER 8/9,  
23 HICKSON ROAD  
SYDNEY NSW 2000 AUSTRALIA  
SYDNEY@HASSELLSTUDIO.COM  
T +61 2 9101 2000 F +61 2 9101 2100

**HASSELL**

**pmcl**

CLIENT

**Grocon**

PROJECT

THE RIBBON HOTEL,  
SERVICED APARTMENTS AND RETAIL

31 WHEAT ROAD, SYDNEY

DRAWING TITLE

GA PLANS - PODIUM L01

STATUS

FOR APPROVAL

| SCALE @ B1 | DRAWN | CO-ORD | REVIEWED | APPROVED |
|------------|-------|--------|----------|----------|
| 1:200      | RT    | MH     | MH       | EL       |

| PROJECT NUMBER | DRAWING NUMBER  | REV |
|----------------|-----------------|-----|
| A004409        | ARC-HSL-DD-1101 | L   |

5/9/2017 6:26:12 PM  
Original Sheet Size B1-1000 x 707mm

\\prrg\8031004409\working\plans\011\_DA\_DrawingSet\6396\_Arc\_31004409\_TheRibbon\_Hotel-DA\_S96\_L\_NEW-WOOD-3\_170408\_1005.3am