


LEGEND

----- D.A. APPROVED ENVELOPE

 VOLUME DIFFERENCE FROM APPROVED ENVELOPE (ADDITIONAL)


 VOLUME DIFFERENCE FROM APPROVED ENVELOPE (SUBTRACTION)

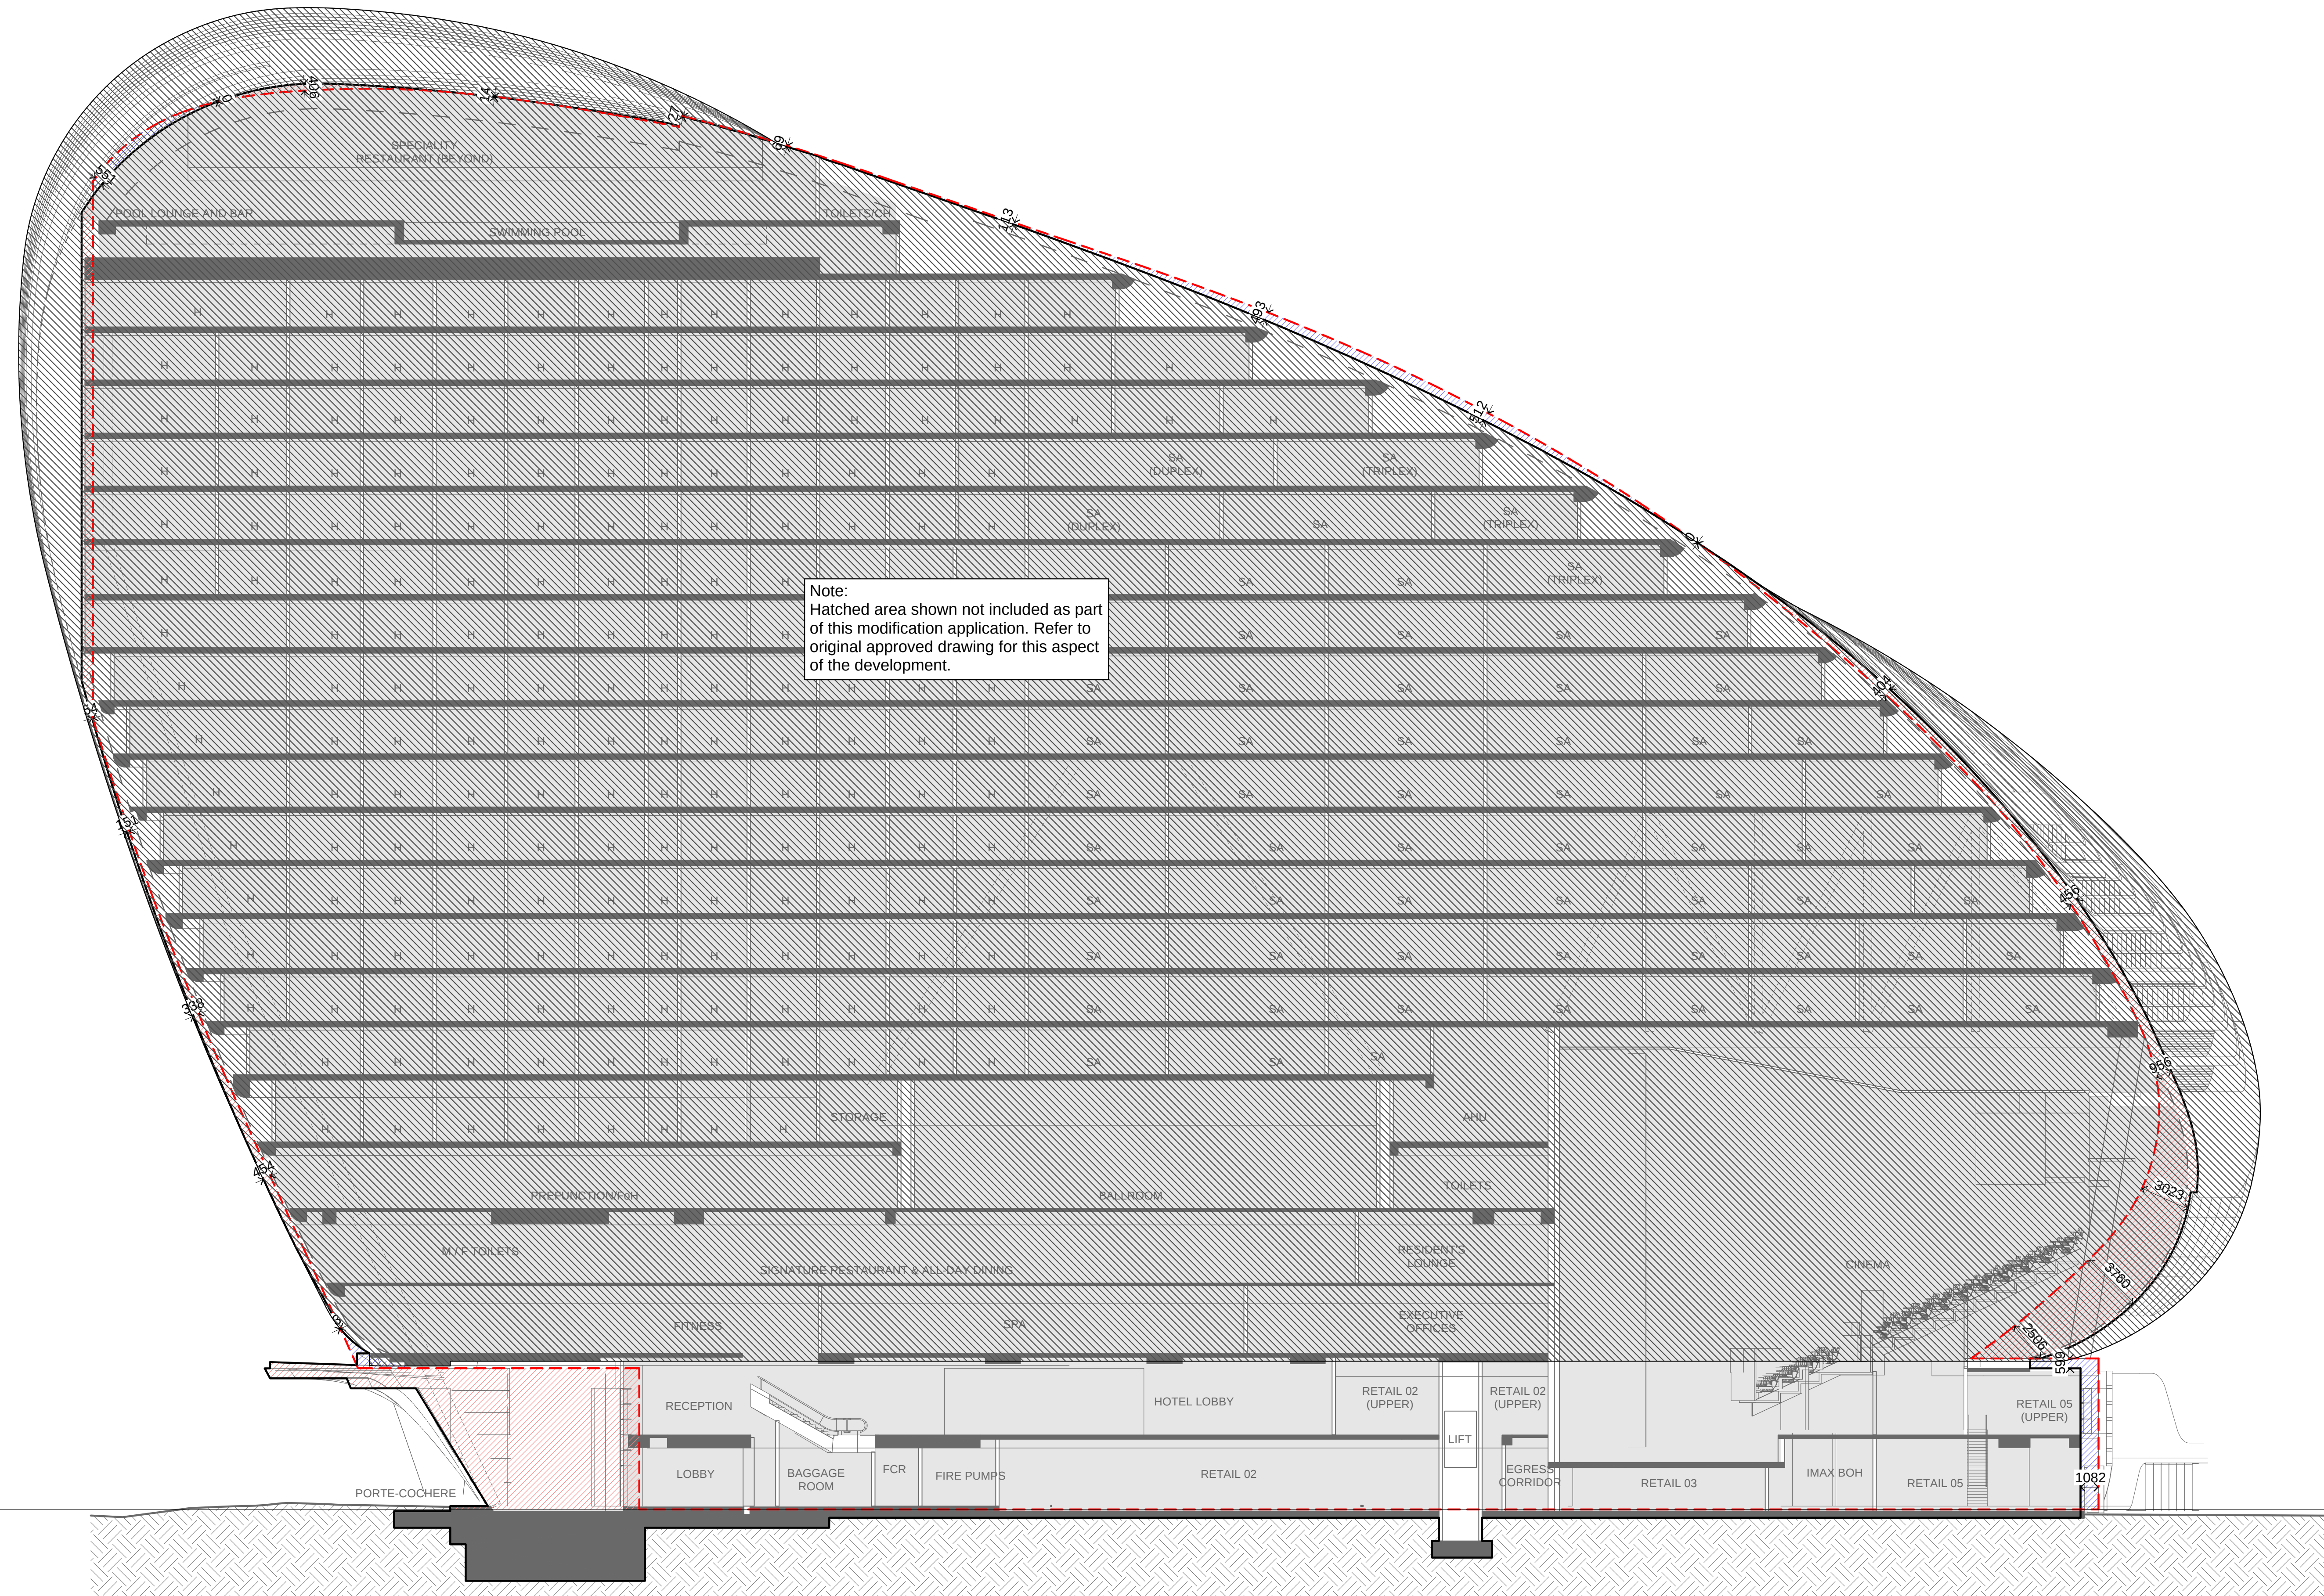

Note:
Hatched area shown not included as part
of this modification application. Refer to
original approved drawing for this aspect
of the development.

F SECTION
1:200

REFERENCE MAP

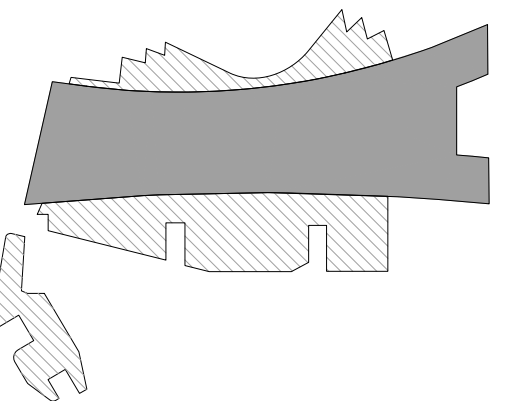

NOTES

- DO NOT SCALE DRAWINGS. WRITTEN DIMENSIONS GOVERN.
ALL DIMENSIONS ARE IN MILLIMETRES UNLESS NOTED OTHERWISE.
ALL DIMENSIONS SHALL BE VERIFIED ON SITE BEFORE PROCEEDING
WITH THE WORK. HASSELL SHALL BE NOTIFIED IN WRITING OF ANY
DISCREPANCIES.
THIS DRAWING MUST BE READ IN CONJUNCTION WITH ALL RELEVANT
CONTRACTS, SPECIFICATIONS AND DRAWINGS.

© COPYRIGHT OF THIS DRAWING IS VESTED IN HASSELL. LTD.
© 1986 HASSELL. LTD.

THIS DRAWING IS AN UNCONTROLLED COPY, UNLESS NOTED OTHERWISE.

[illegible]

CHITECT

HASSELL Limited ABN 007 711 435
VEL 2, PIER 8/9,
HICKSON ROAD
DNEY NSW 2000 AUSTRALIA
DNEY@HASSELLSTUDIO.COM
+61 2 9101 2000 F +61 2 9101 2100

HASSELL

pmdl
AND-ESTOYURE
INTERIOR
FINISHING

IENT



PROJECT

THE RIBBON HOTEL,
SERVICED APARTMENTS AND RETAIL

1 WHEAT ROAD, SYDNEY

AWING TITLE

ENVELOPE COMPARISON
SECTIONS - SHEET 5

UNDERLAY ARC-HSL-DD-1204

STATUS

FOR APPROVAL

DATE @ B1	DRAWN	CO-ORD	REVIEWED	APPROVED
200	RT	MH	MH	EL
PROJECT NUMBER	DRAWING NUMBER			REV
004409	ARC-HSL-DD-SK-487.21			C

Original Sheet Size B1-1000 x 707mm

\\perproj\5021004405\Working\Rtino\RTI_DA_DrawingSet\S96_Mod-3\wip_COMPARISON_DIAGRAM_1-200_S96_5_170321_1013.3dml