

Appendix B

Site and Indicative Equipment Photos

B

Site and Indicative Equipment Photos

The following images show indicative equipment types from similar facilities. All photographs are courtesy of Advanced Combustion Engineering Pty Ltd.

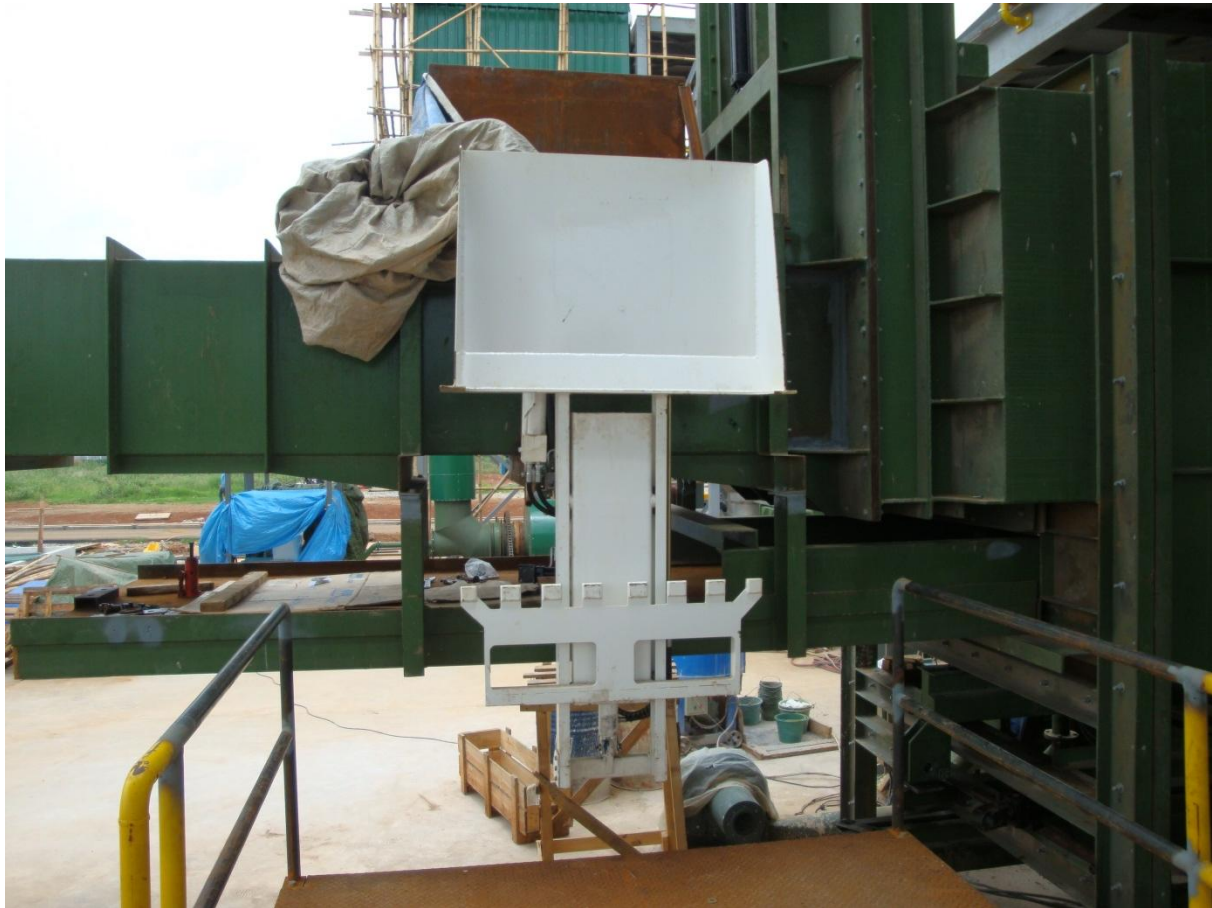


Plate 1 **Bin Tippler**

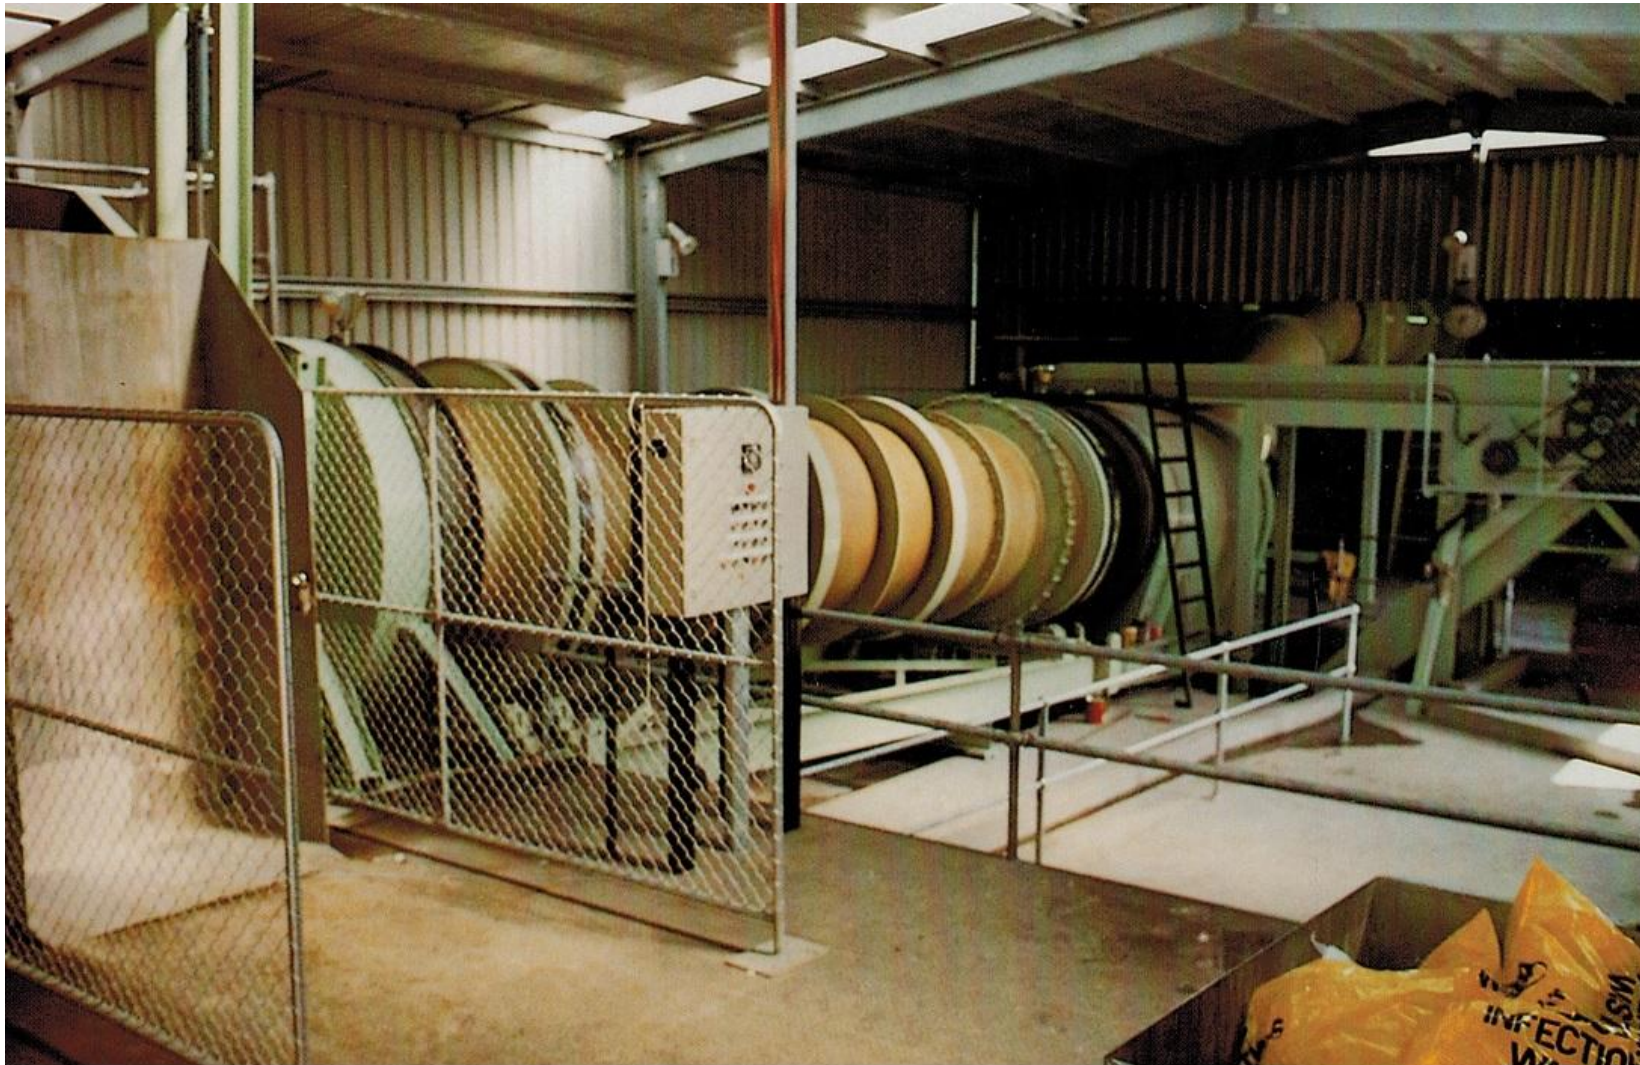


Plate 2 Example Primary Combustion Chamber



Plate 3 **Example Secondary Combustion Chamber**



Plate 4 **Example Bypass Stack**



Plate 5 **Example of Internal Bin Storage and Handling 240 – 660 Litre Bins**



Plate 6 Example of Internal Palletised Bin Storage Adjacent to Cold Storage Facility.



Plate 7 **Indicative Loading Dock Area**



Plate 8 Indicative Loading Dock Area



Plate 9 **Managed Vegetation Buffer Along Northern Fence line (facing East)**



Plate 10 Managed Vegetation Buffer Along Northern Fence line (facing West). Note: survey peg marking indicative edge of disturbance area.



Plate 11 Northern Fence line and stored equipment within the proposed development footprint. Note: Baghouse 5 visible in the background.