



Overall Plan - Proposed Trees

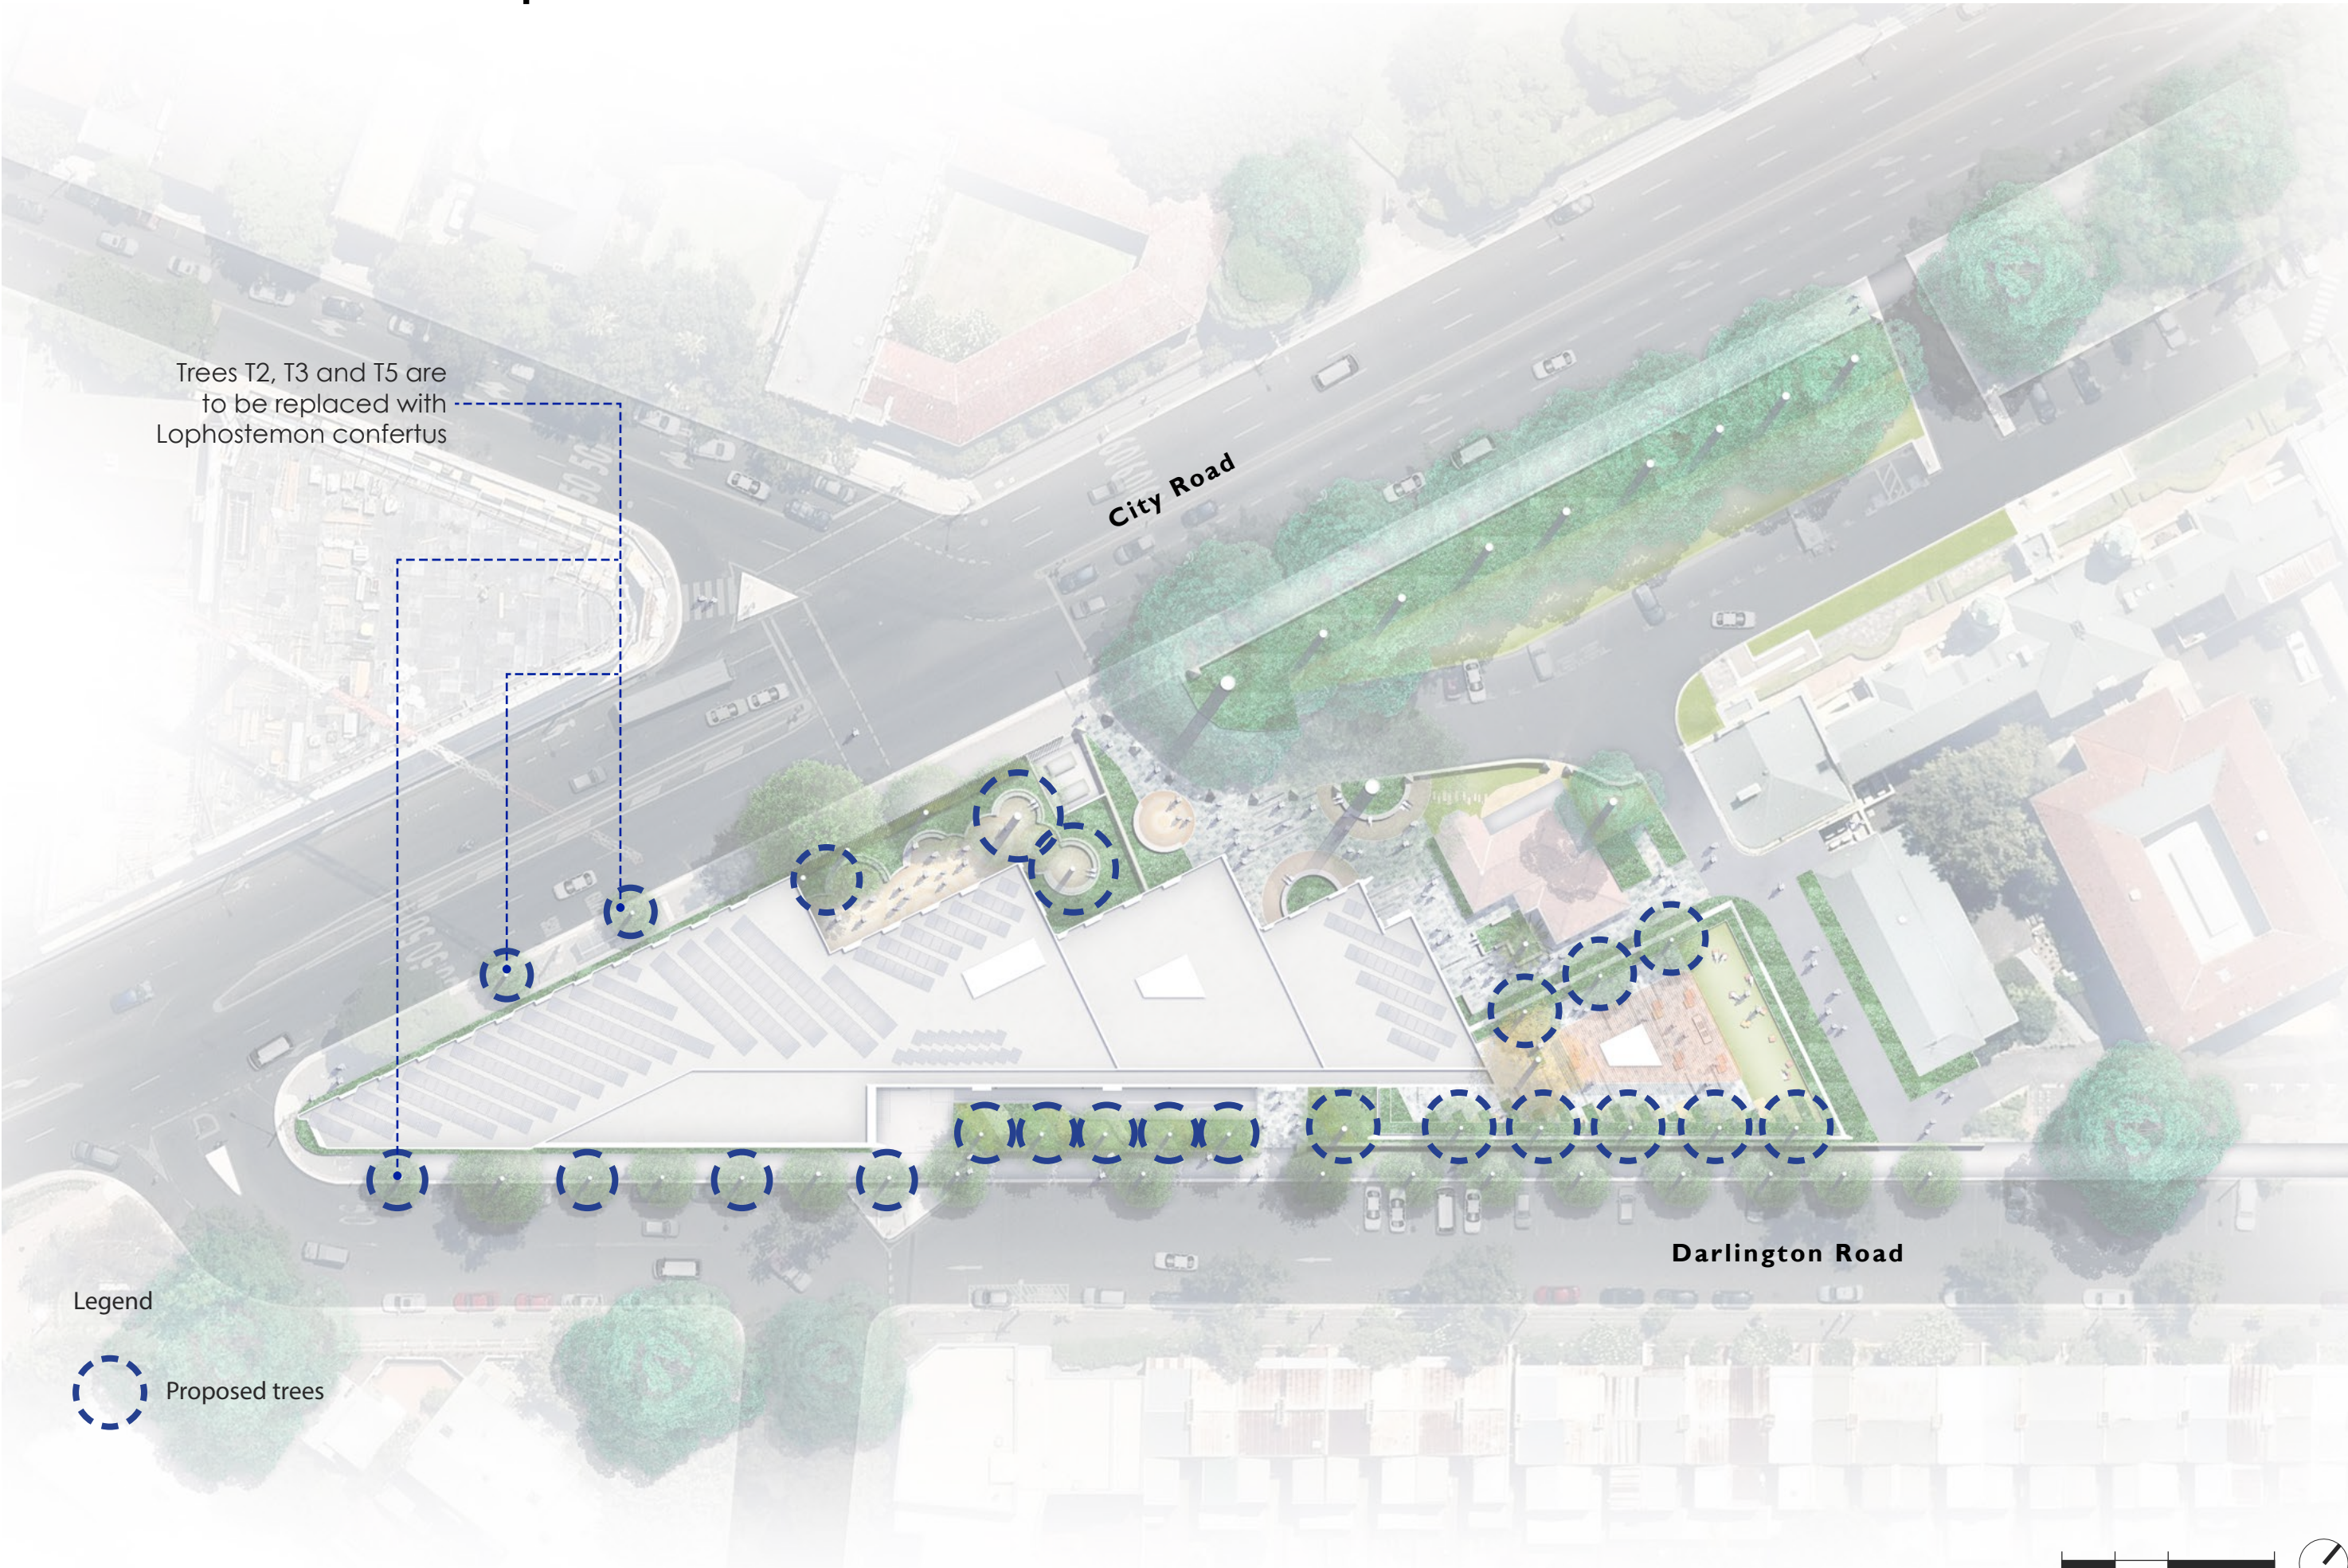

Ground Level - Precedent Images

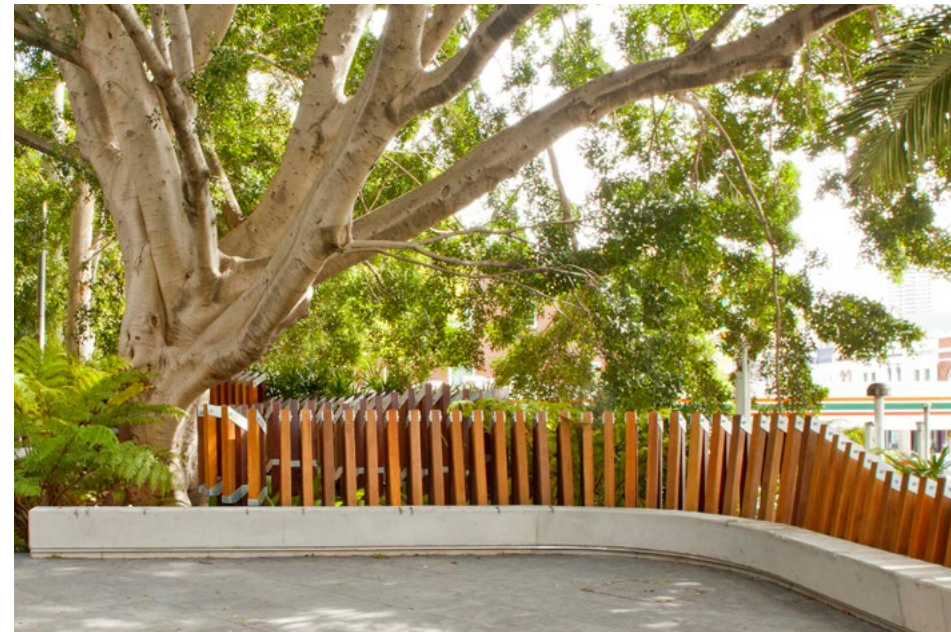

Ground Level - Indicative Planting and Materials



Pittosporum undulatum



Lophostemon confertus



Murraya paniculata



Acacia 'Limelight'



Westringia fruticosa



Dianella caerulea



Dichondra repens



Hardenbergia violacea



Hibbertia scandens



Indigofera australis




Myoporum parvifolium



Pultinea villosa





Granite sett paving

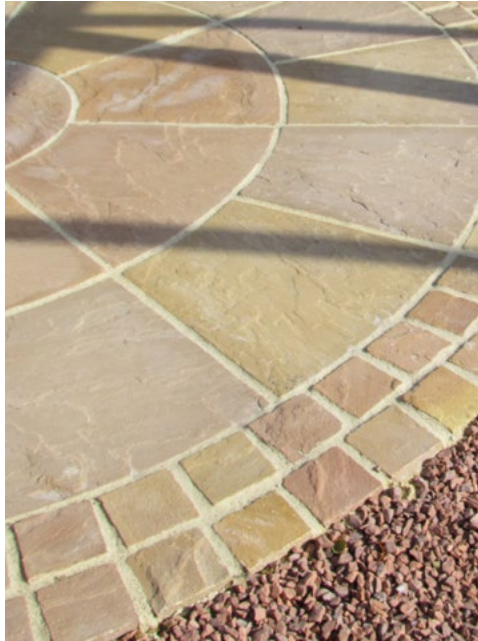

Sandstone feature paving



Interpretive paving inlays

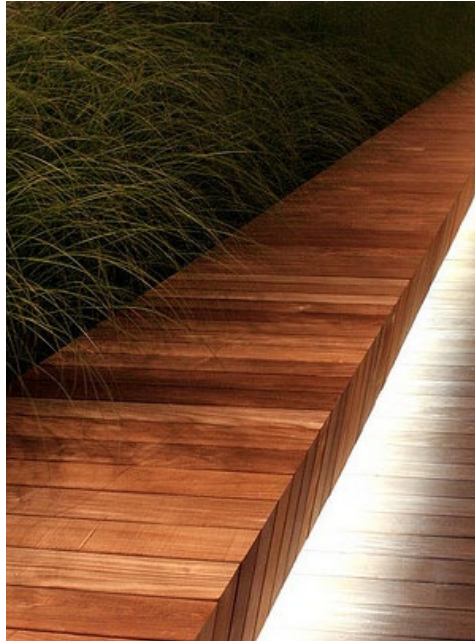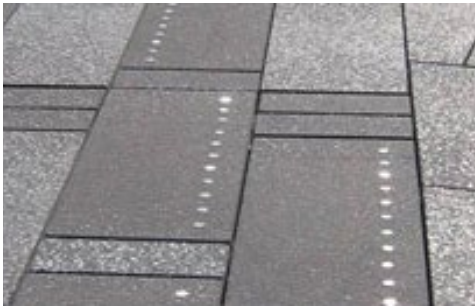

Hardwood timber seating




Steel palisade fencing



Retained heritage fence & sandstone pillars


Typical Street Interface Sections

City Road Courtyard

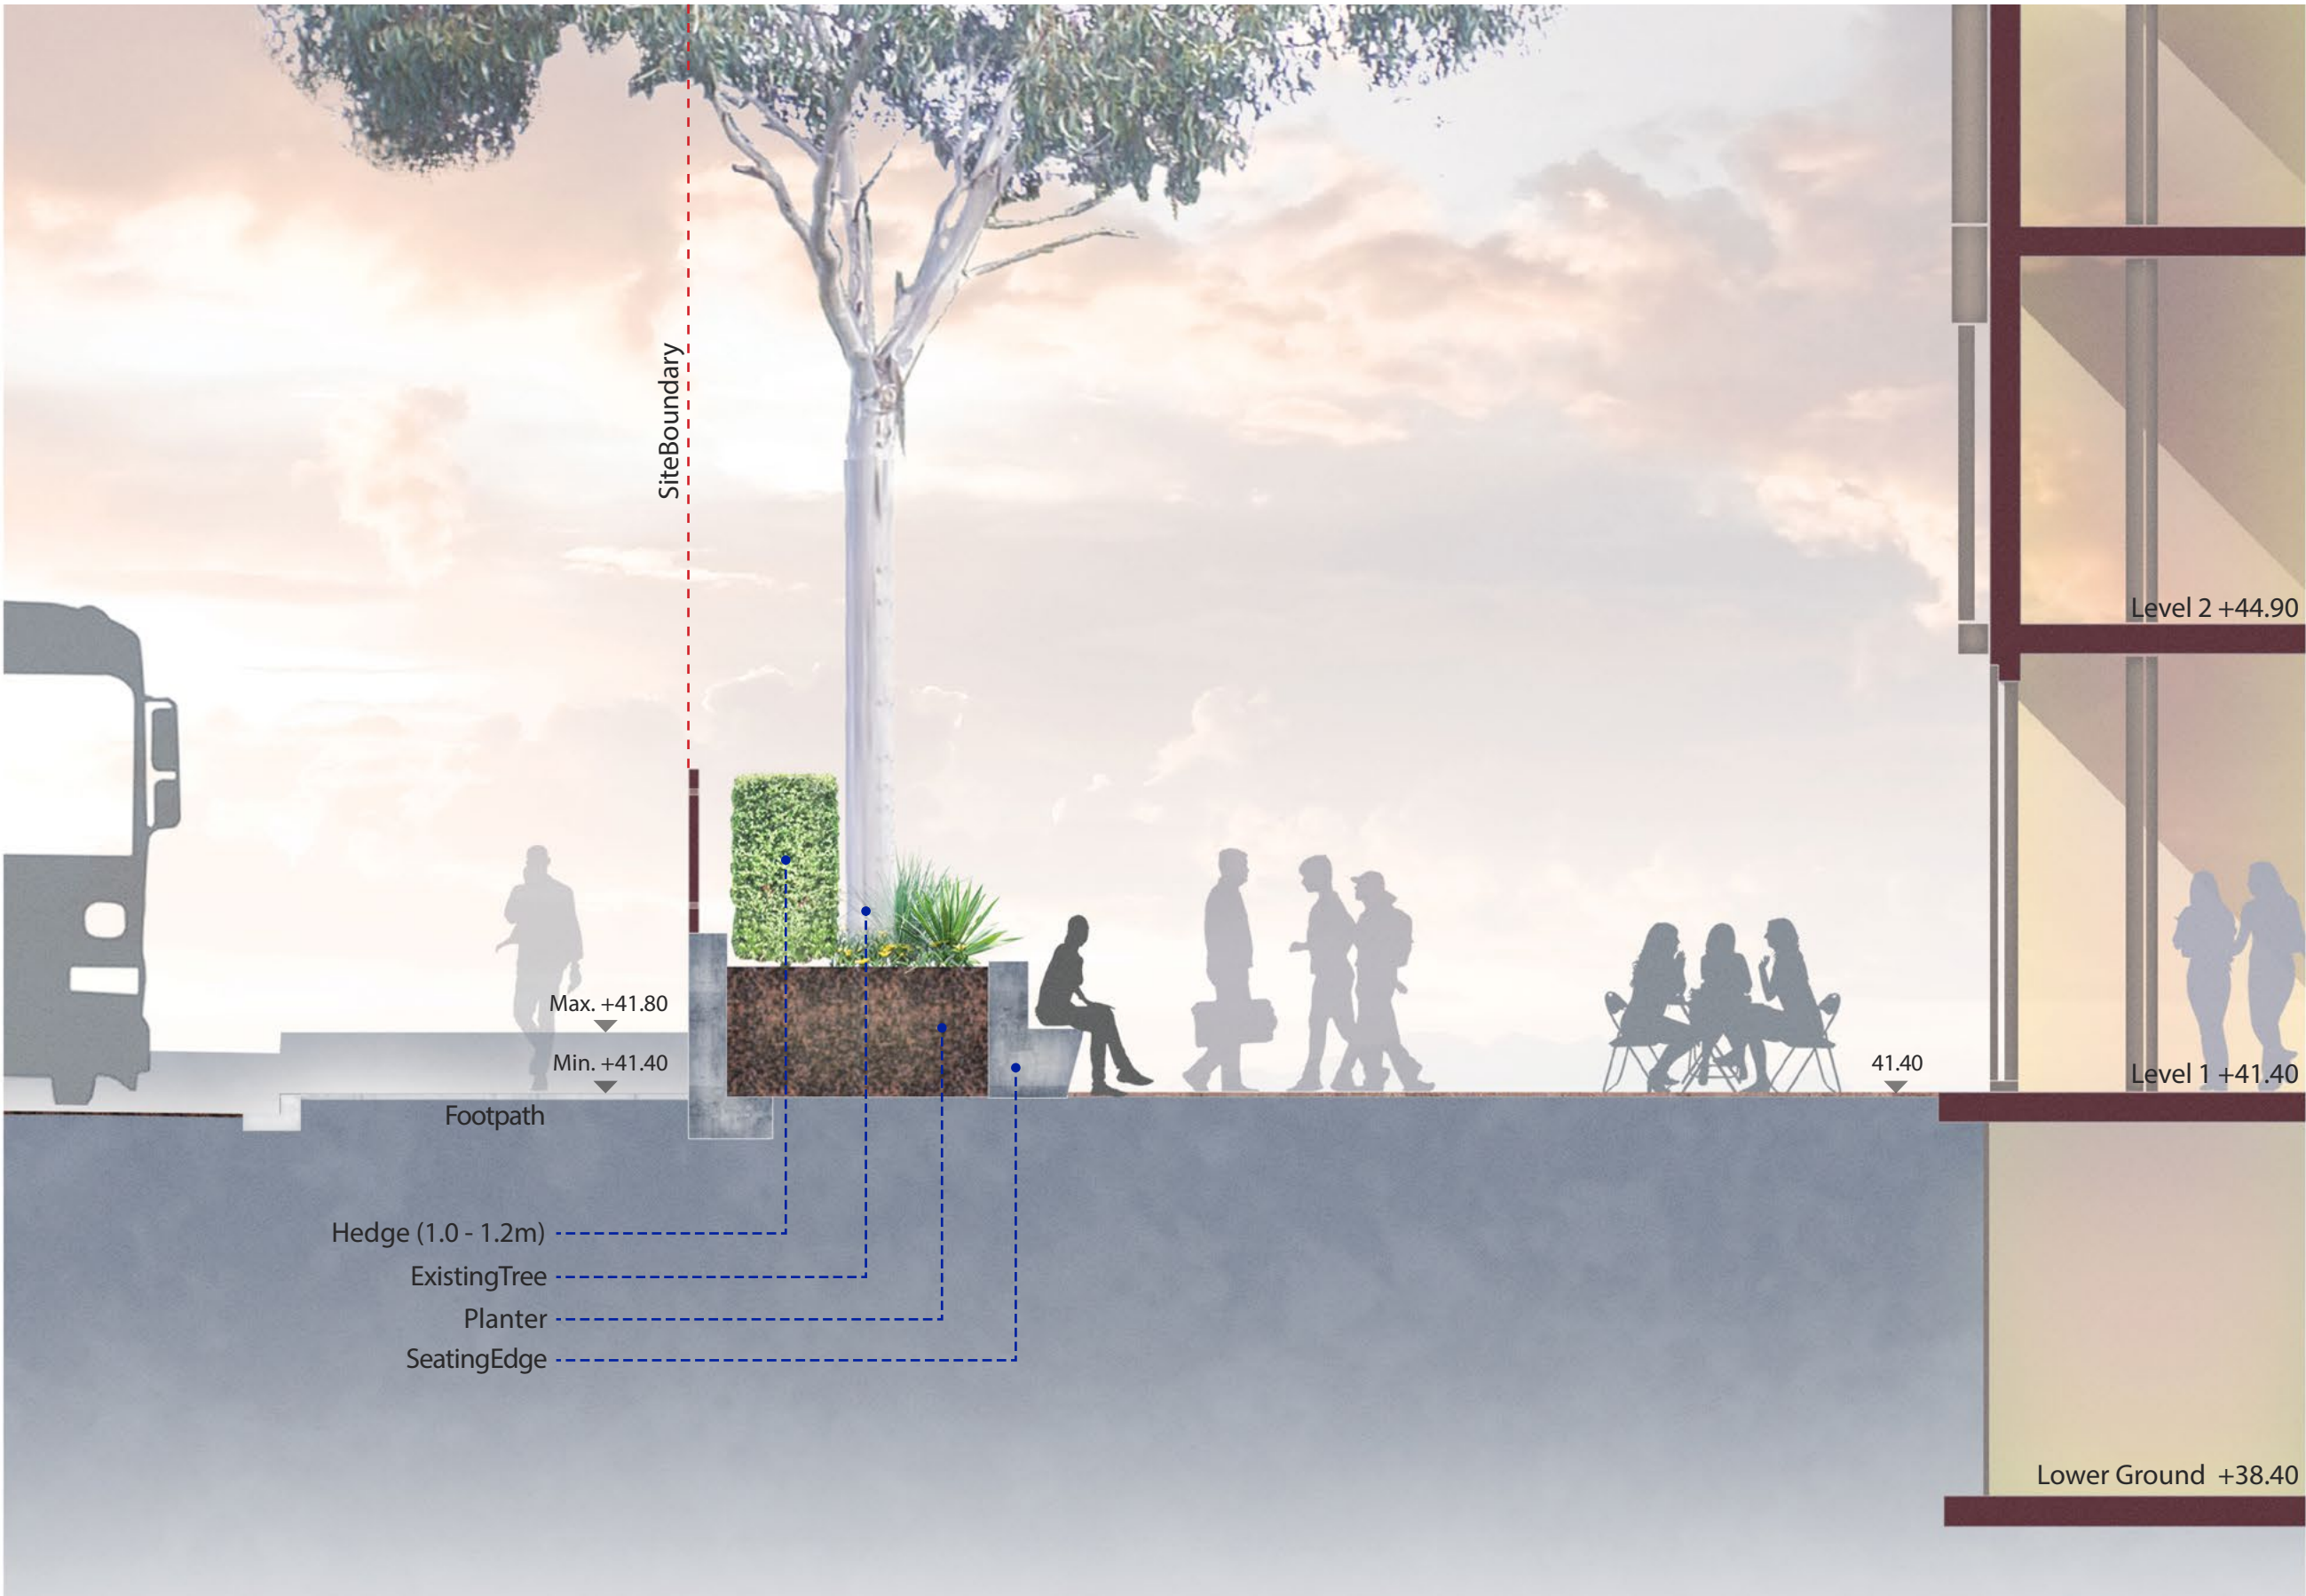


Typical Street Interface Sections

City Road Planting Zone

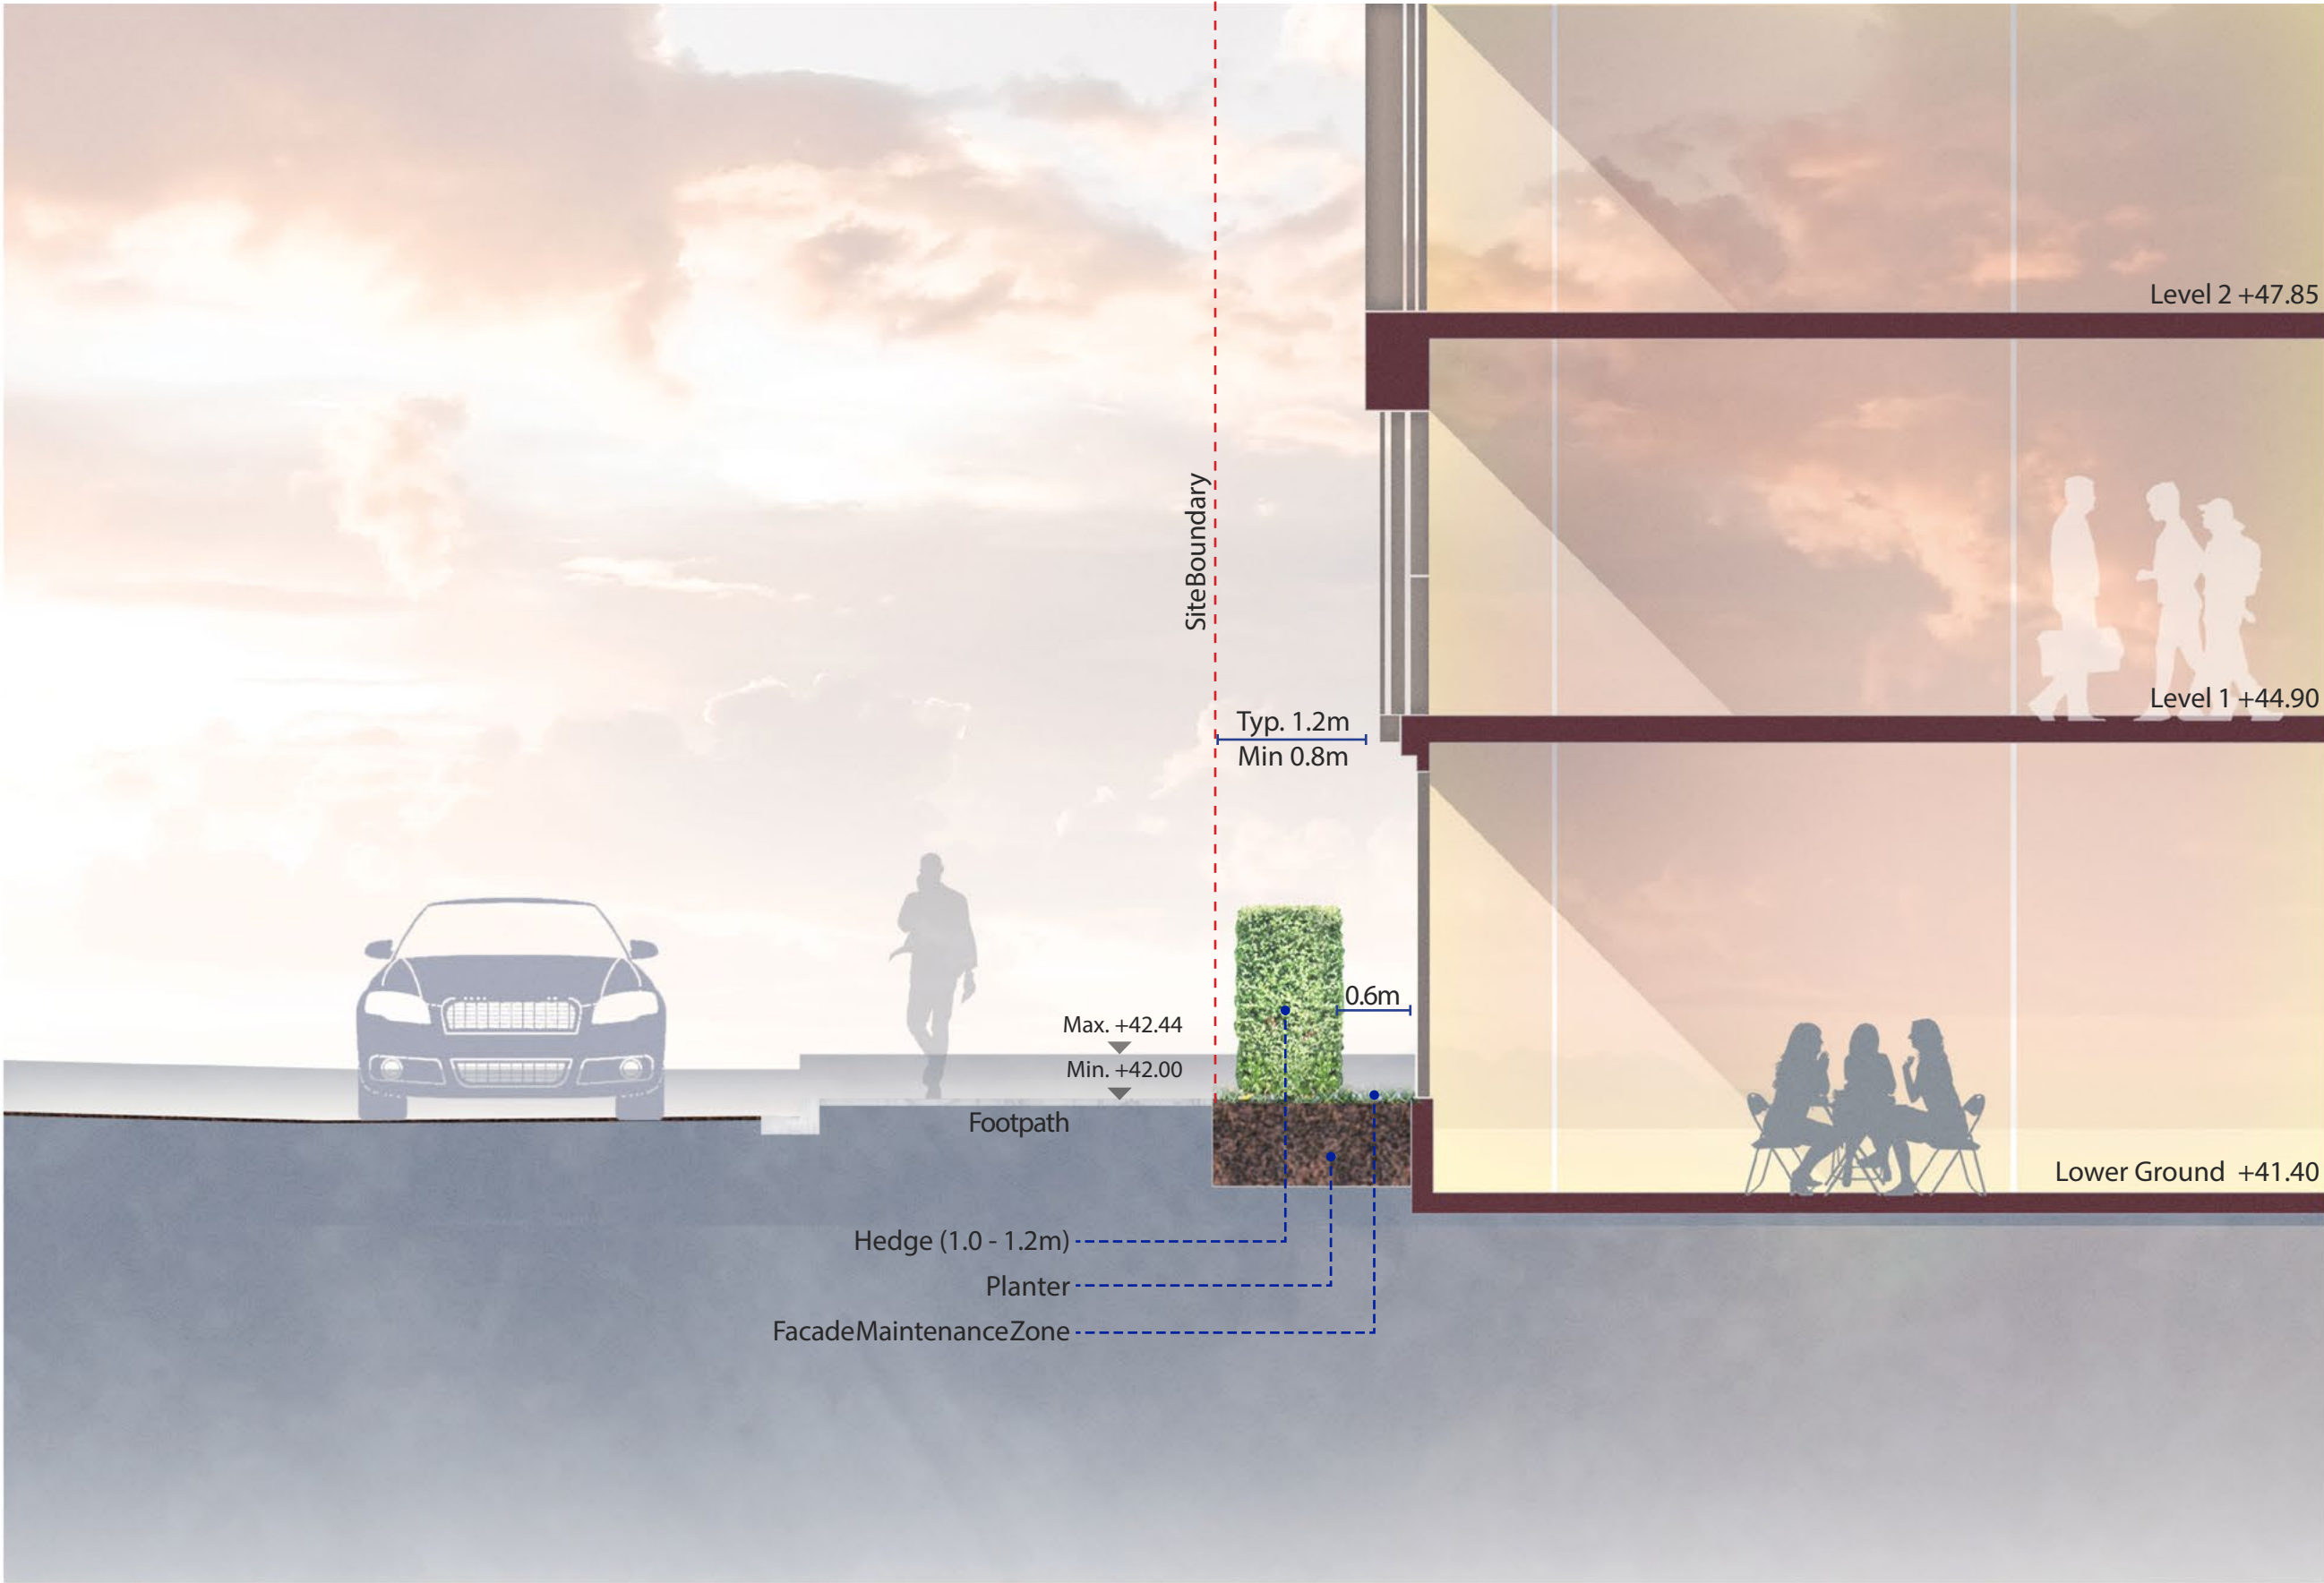

Typical Street Interface Sections

Darlington Road Setback

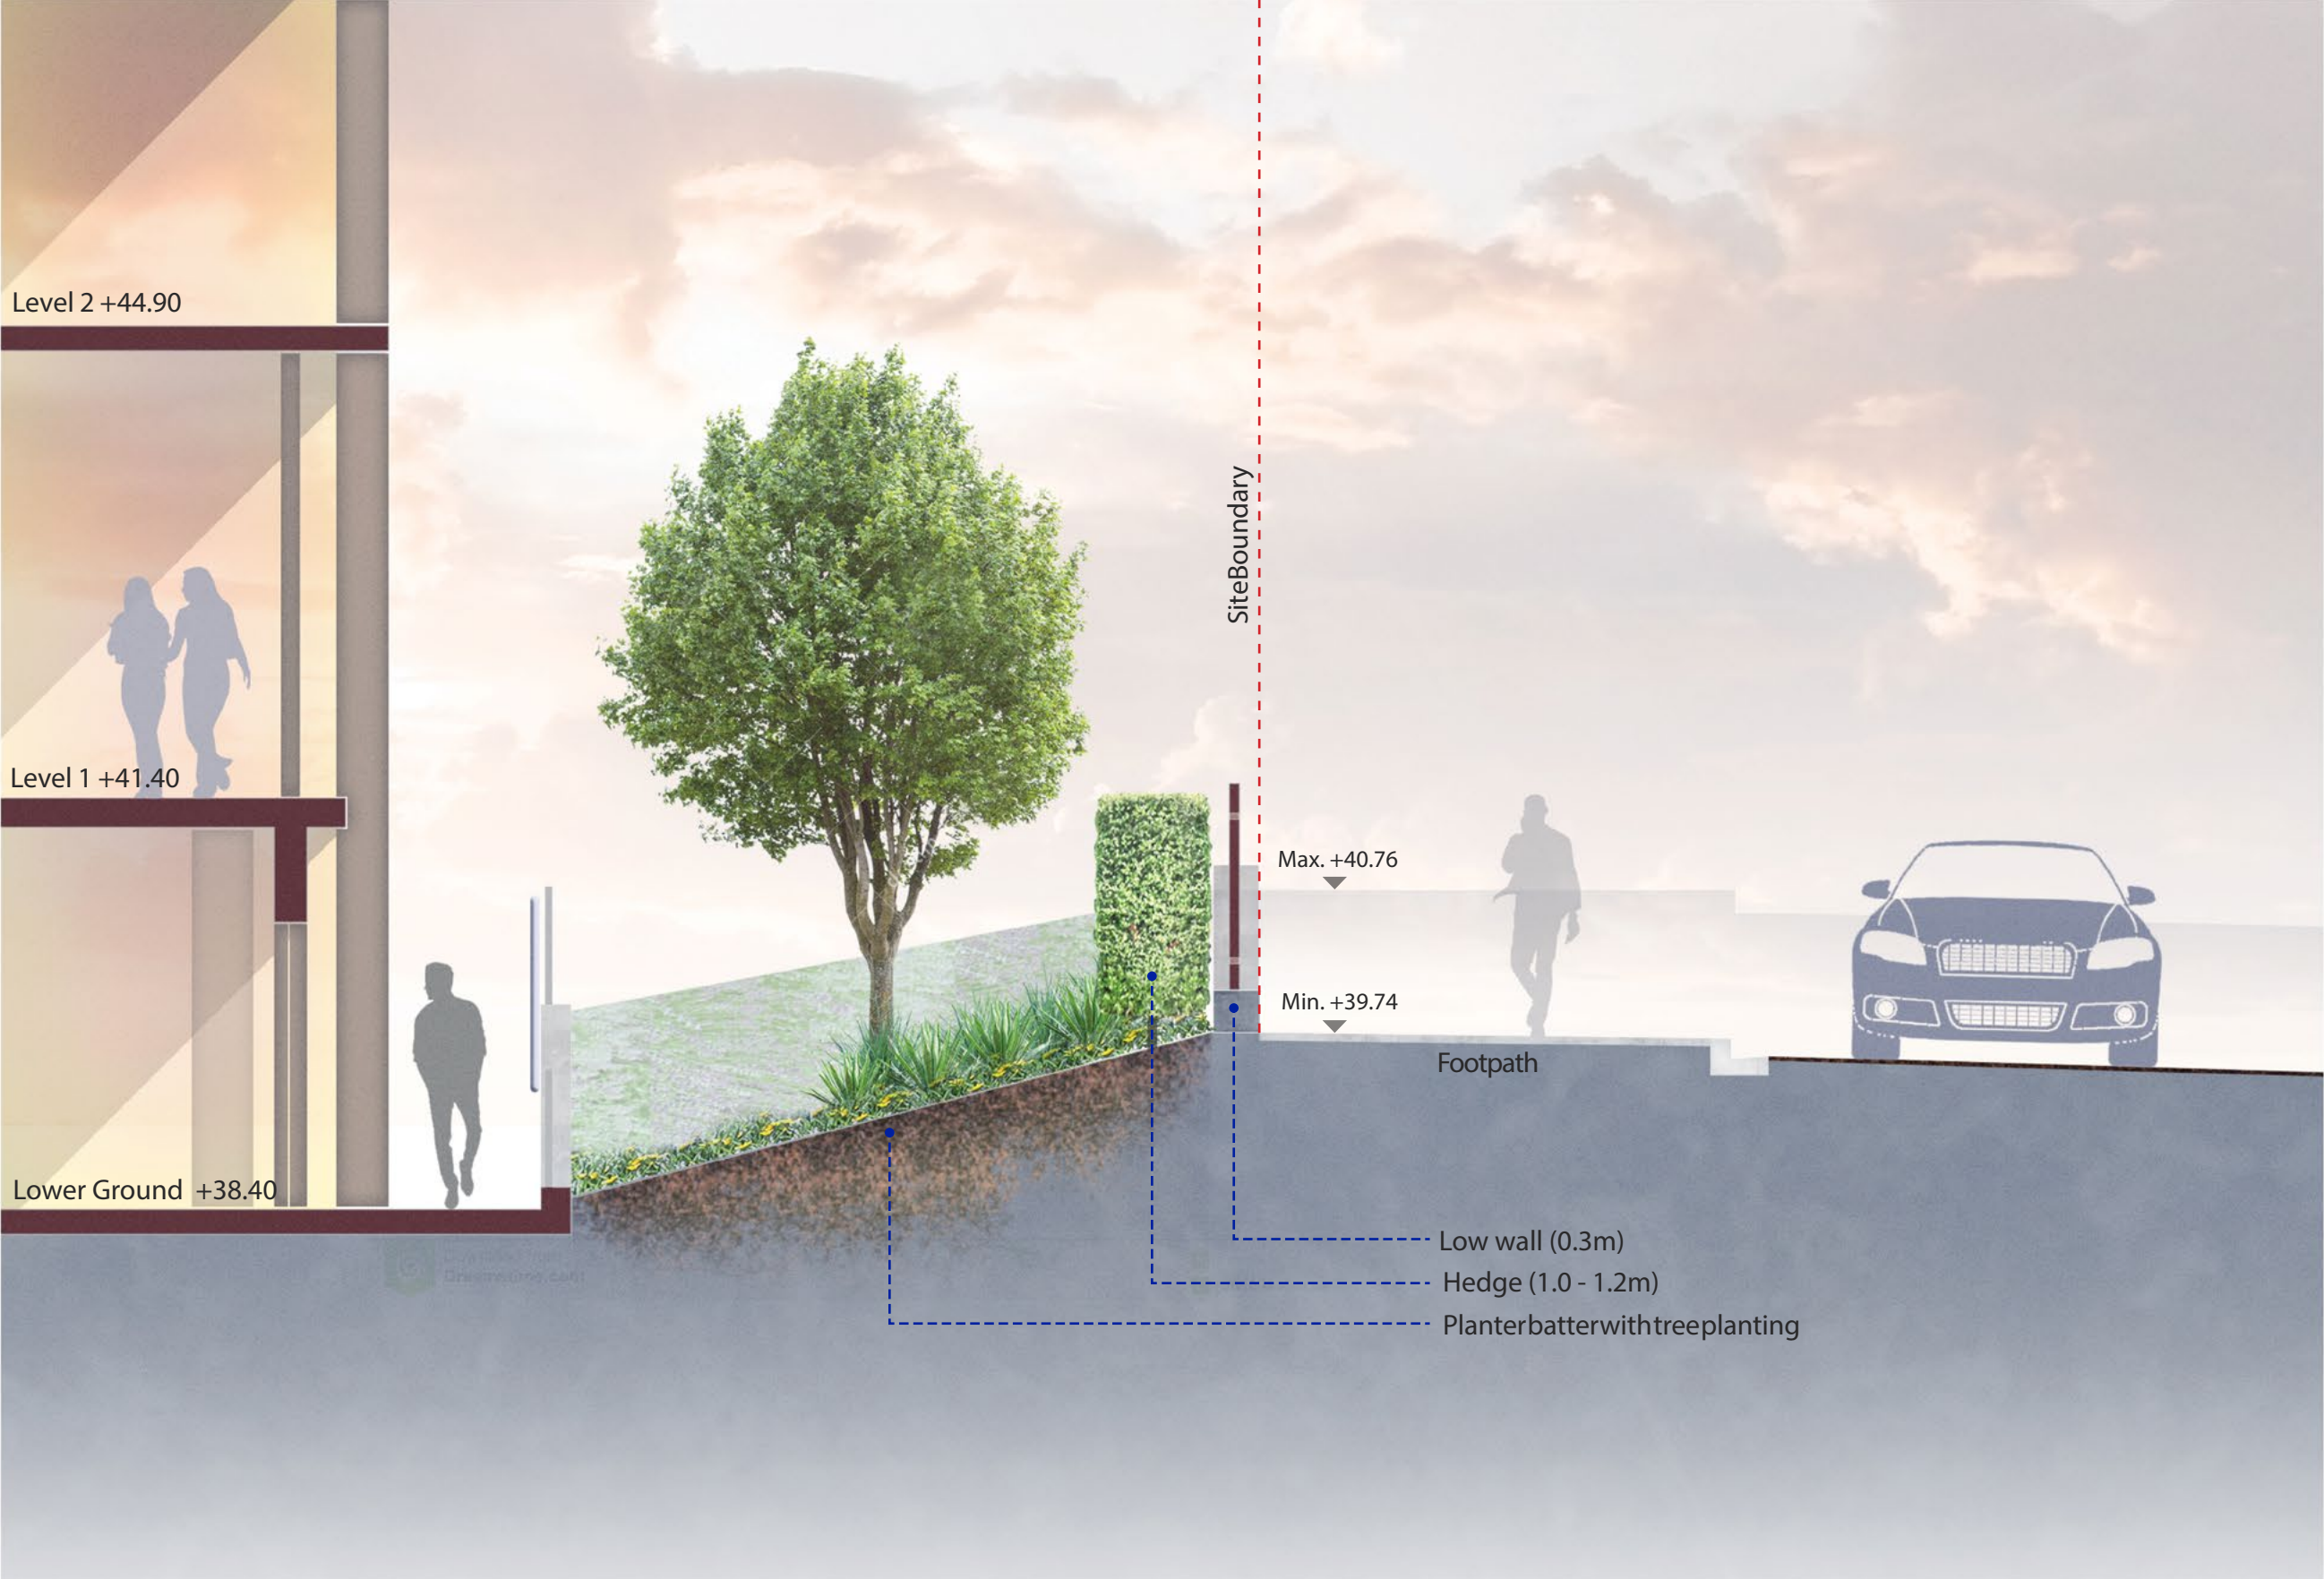

Typical Street Interface Sections

Darlington Road Planting Zone



Typical Street Interface Sections

Darlington Road Setback Zone East



Typical Superintendent's Cottage Sections

Walkway and Building Interface




Typical Superintendent's Cottage Sections

Seating Area



Rooftop Terraces

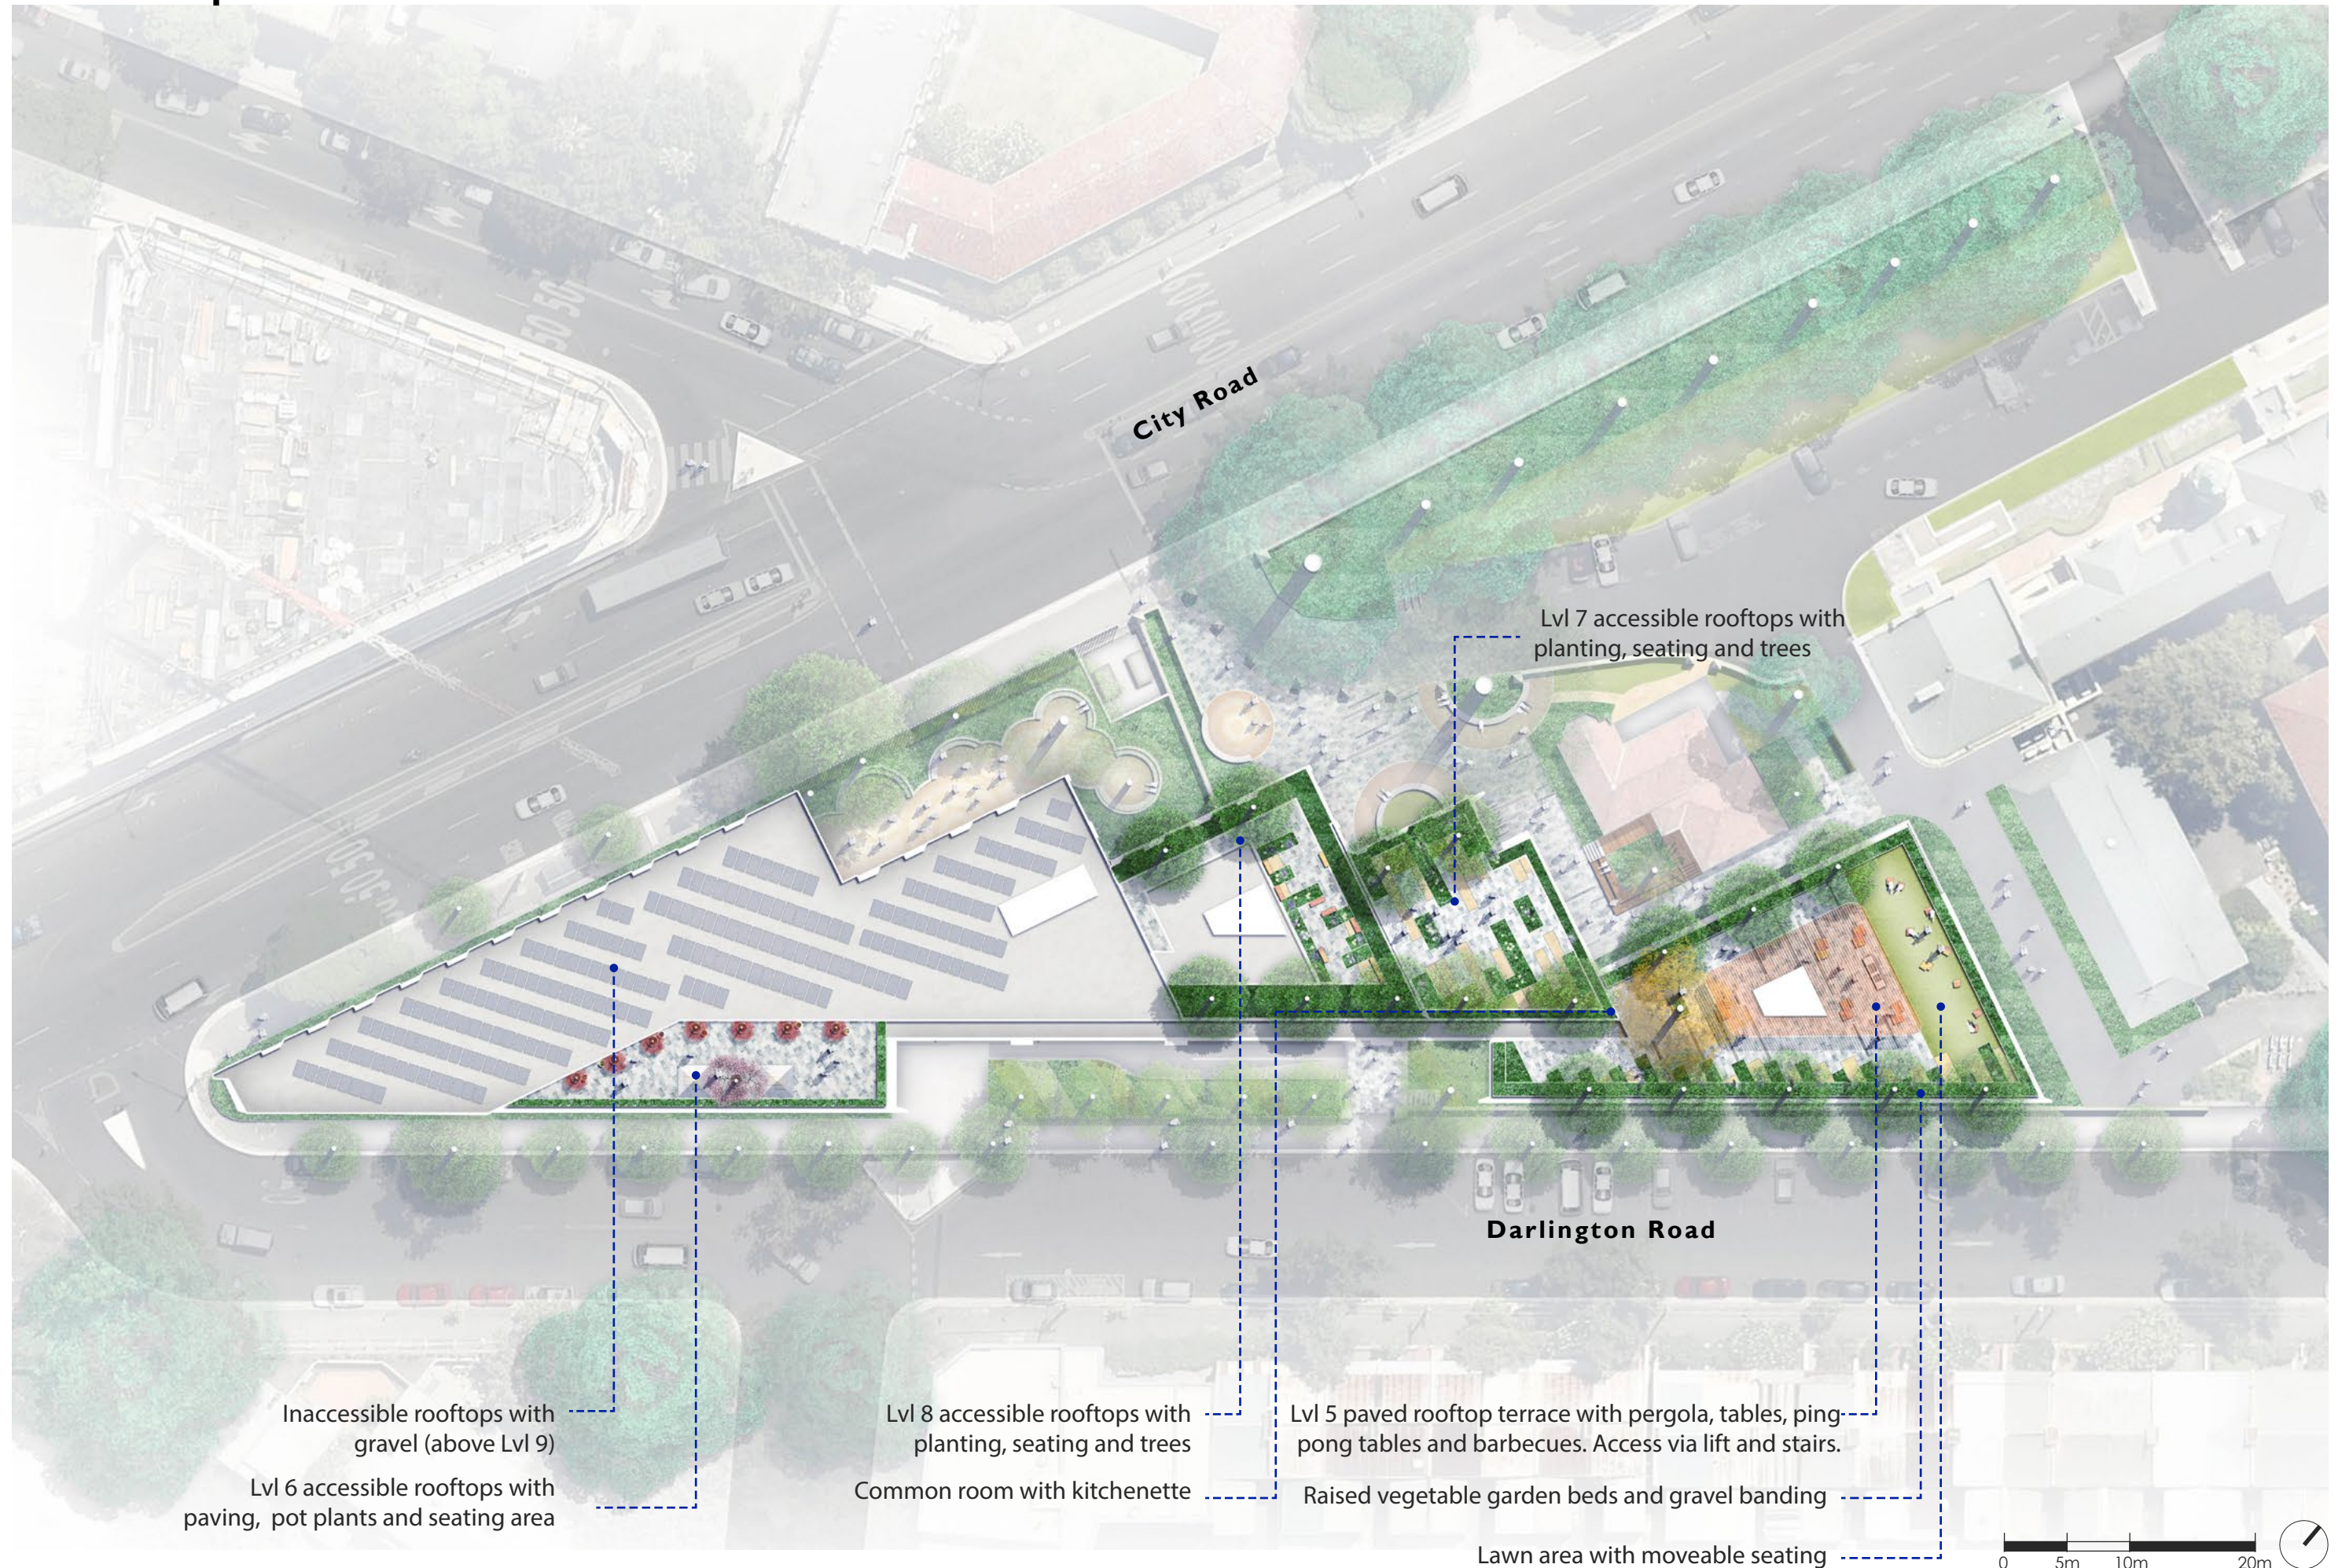

Rooftop Terraces - Precedent Images



Rooftop Terraces - Indicative Planting and Materials



Lagerstroemia indica



Syzygium australe 'Elite'



Pyrus betulaefolia



Citrus limon



Gardenia augusta



Dianella 'Tasred'



Rosemary officinalis



Westringia 'Mundi'



Grevillea 'Gold Cluster'



Phormium 'Purpureum'



Philodendron xanadu



Hardenbergia violacea




Liriope muscari



Scaevola aemula



Concrete unit paving and turf

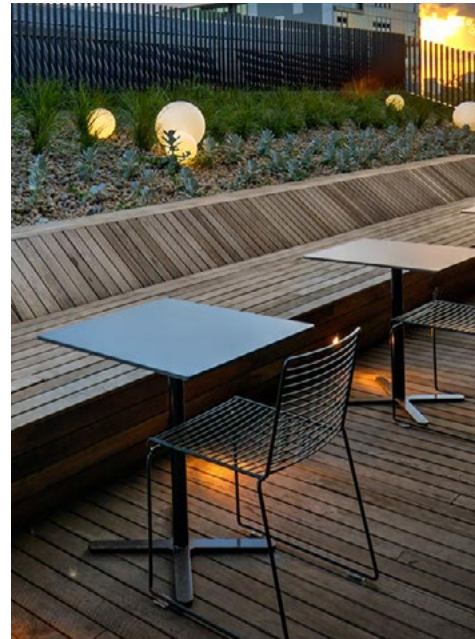

Fixed hardwood timber and moveable metal furniture




Potted plants and raised insitu concrete planters



Raised vegetable garden beds and built-in barbecue facilities



Extensive green roofs and gravel rooftops

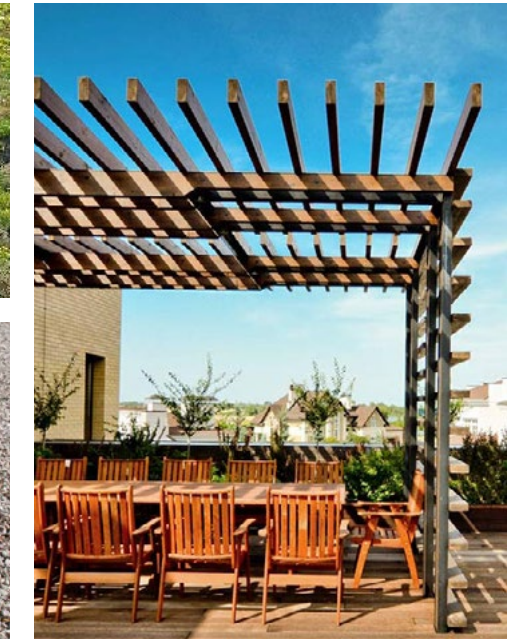

Steel framed hardwood timber shade structure

Overall Landscape Concept Plan

