


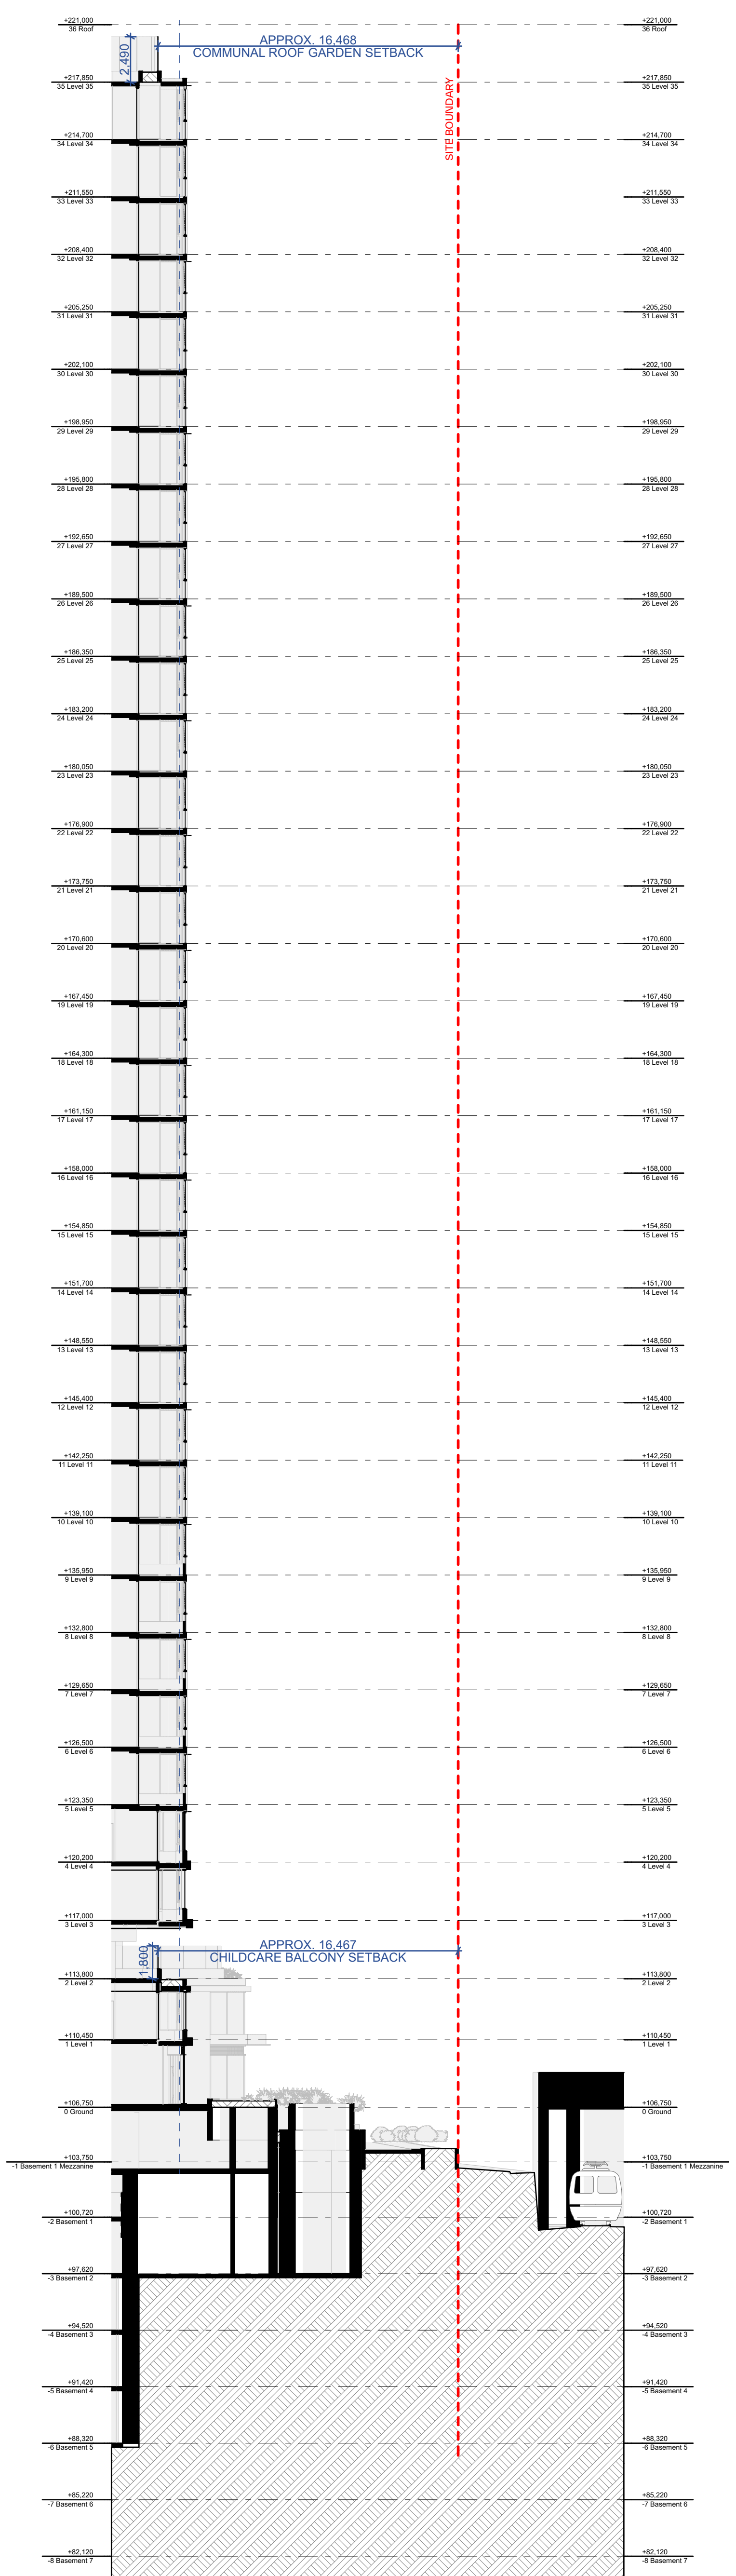


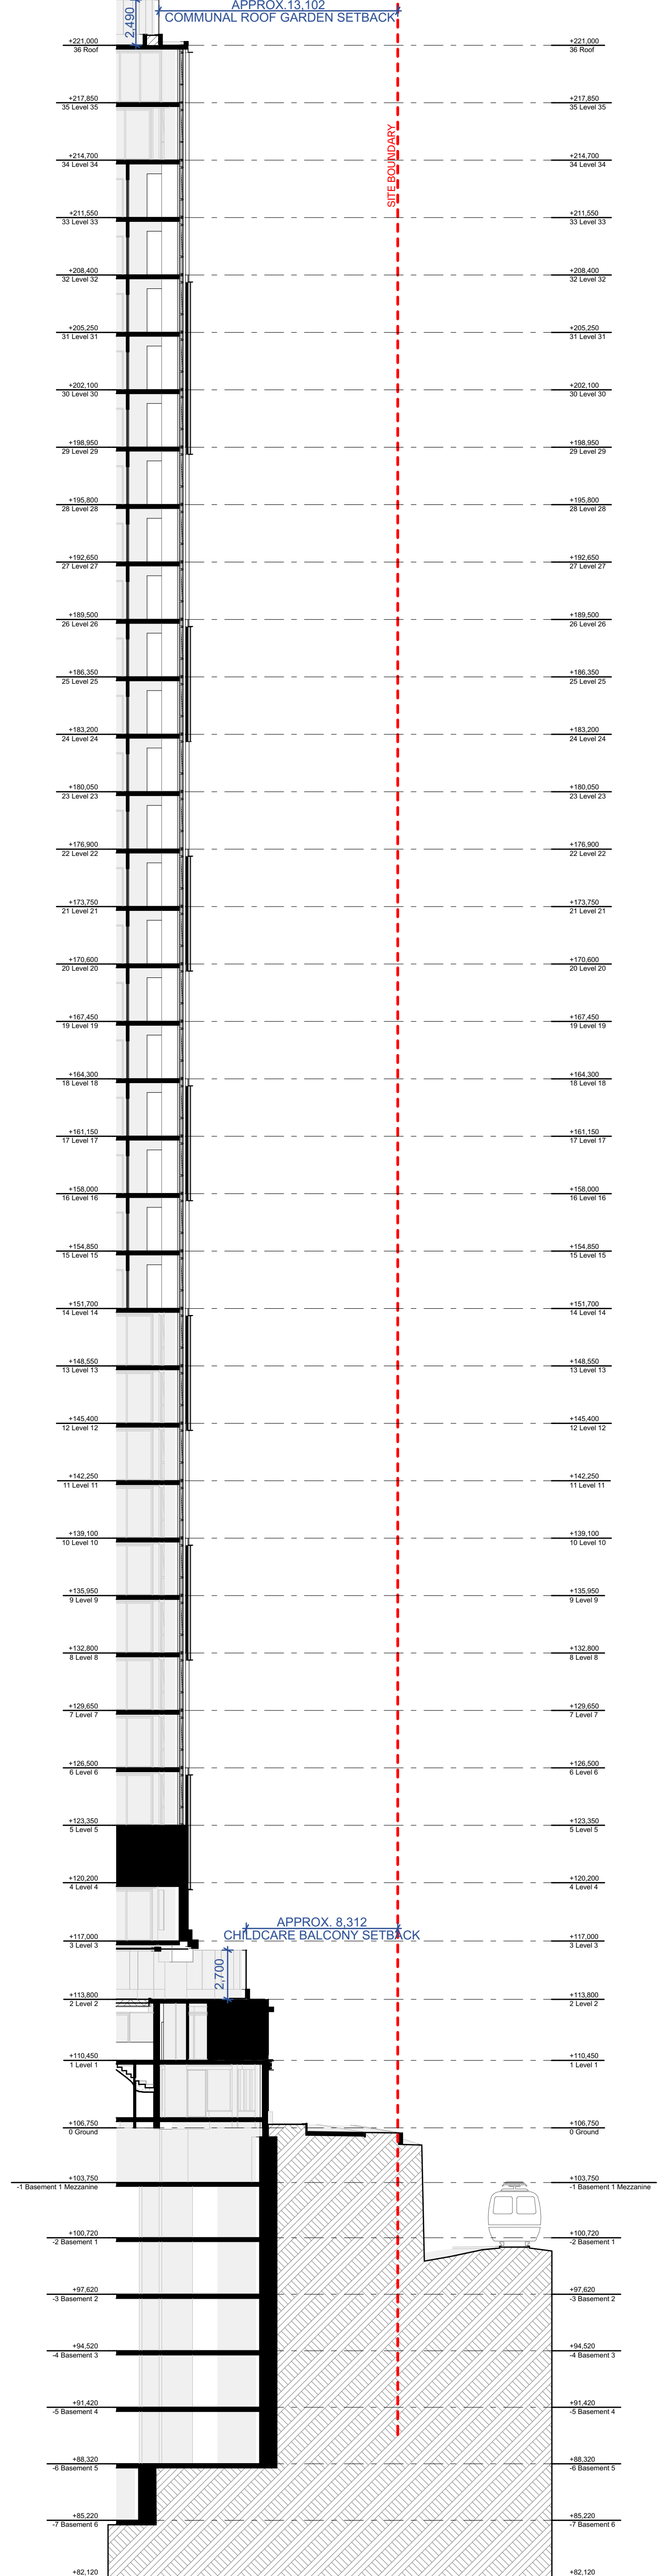


1 Overall facade Section 01
Scale 1:200

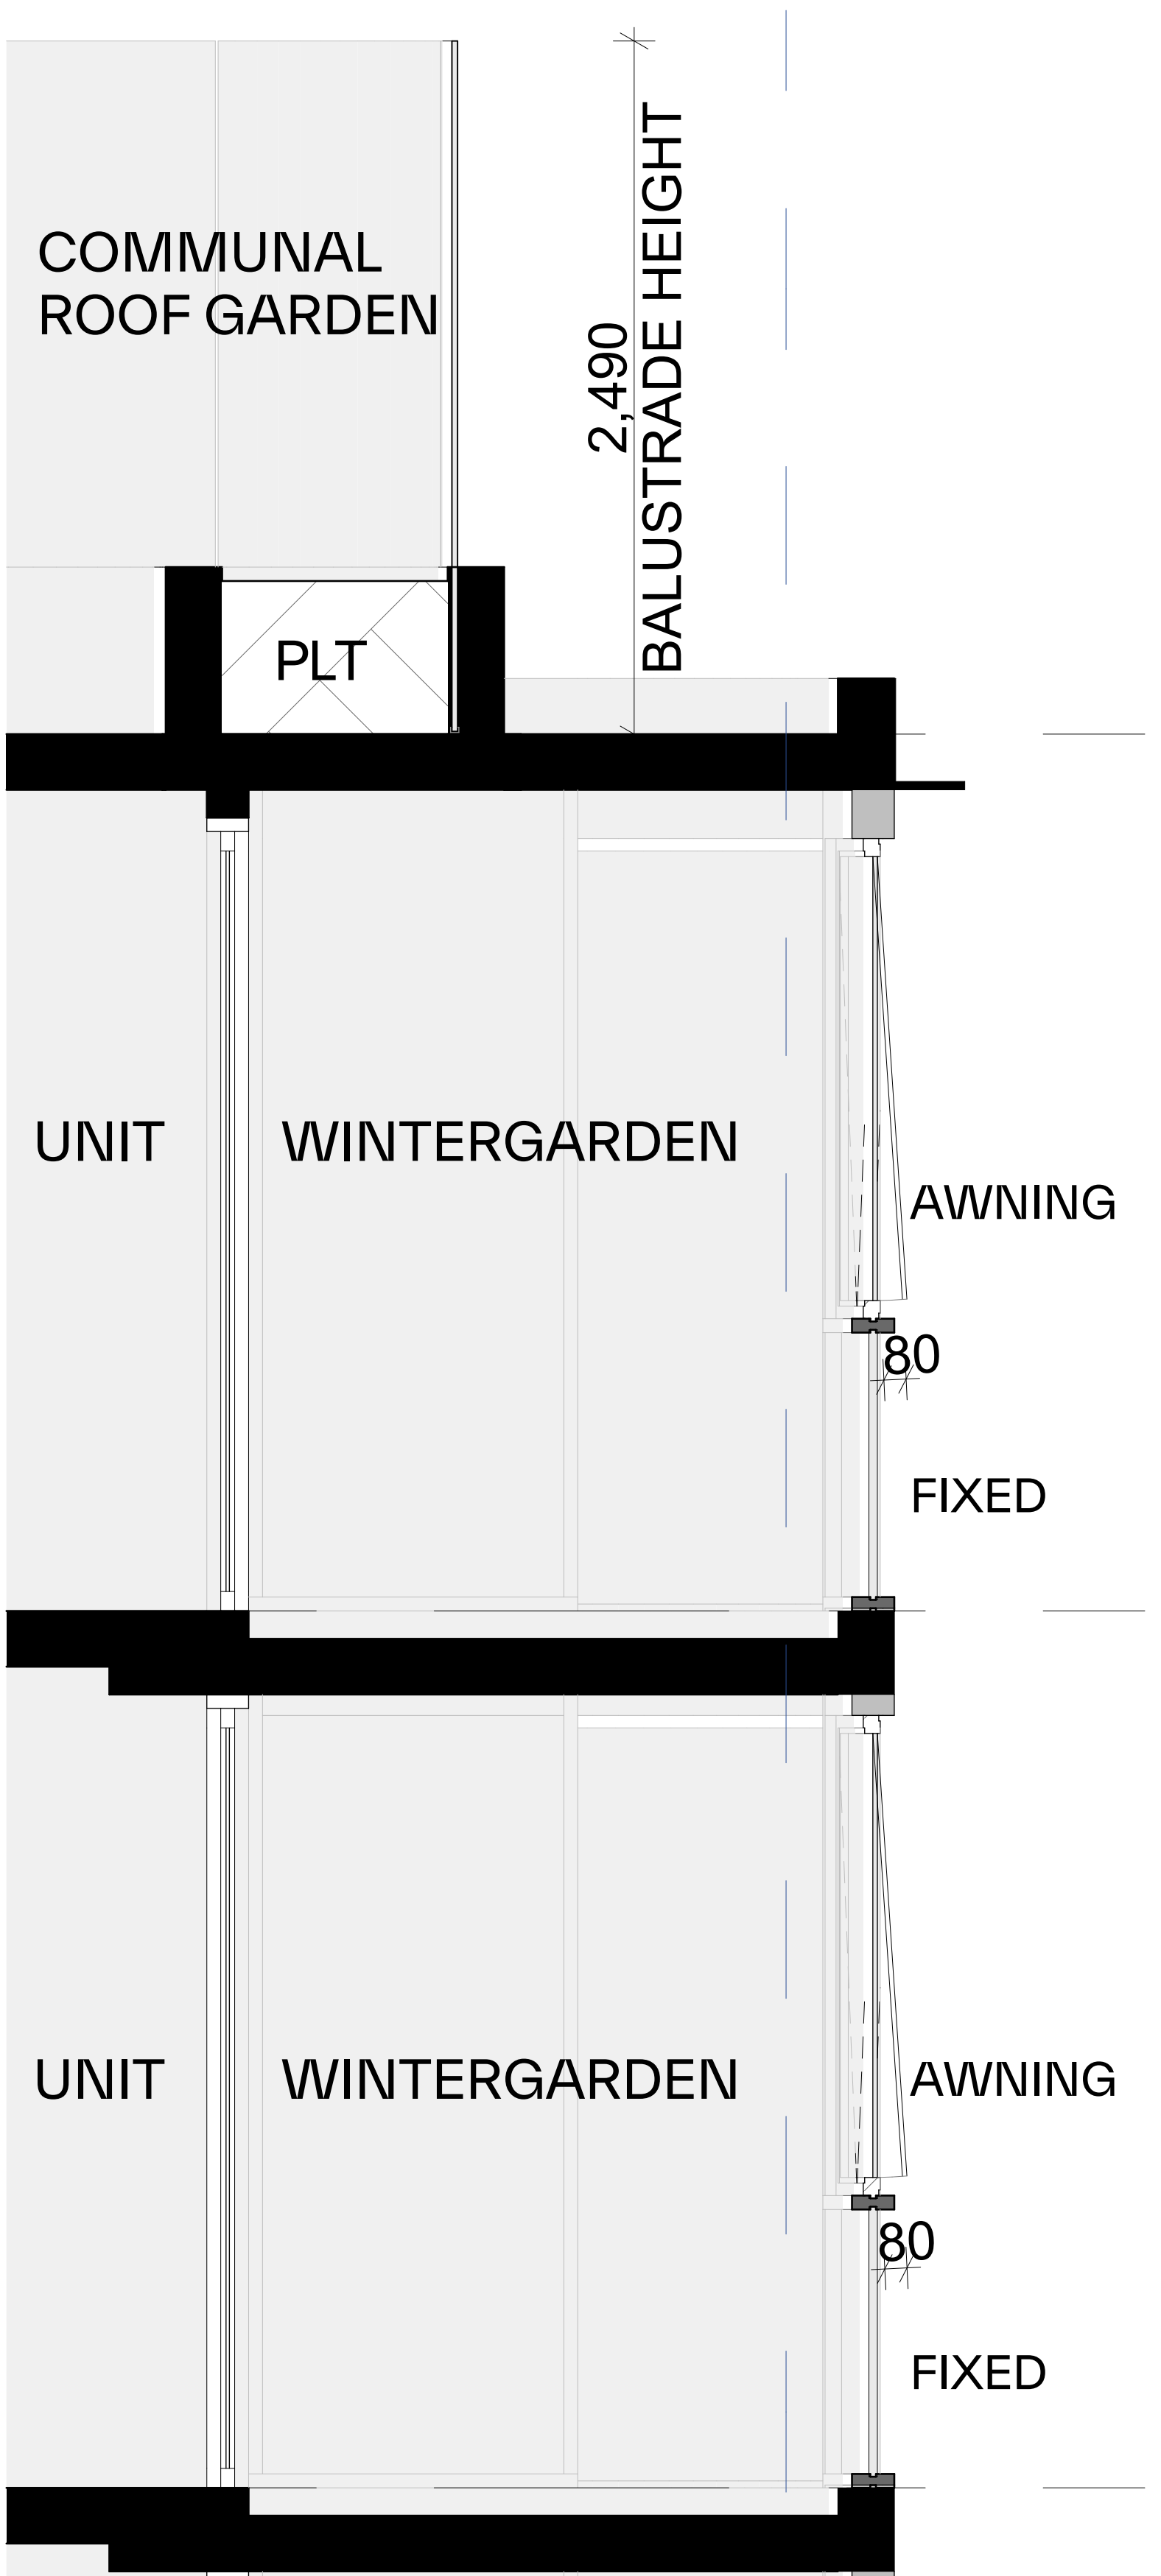


2 Overall Facade Section 02
Scale 1:200

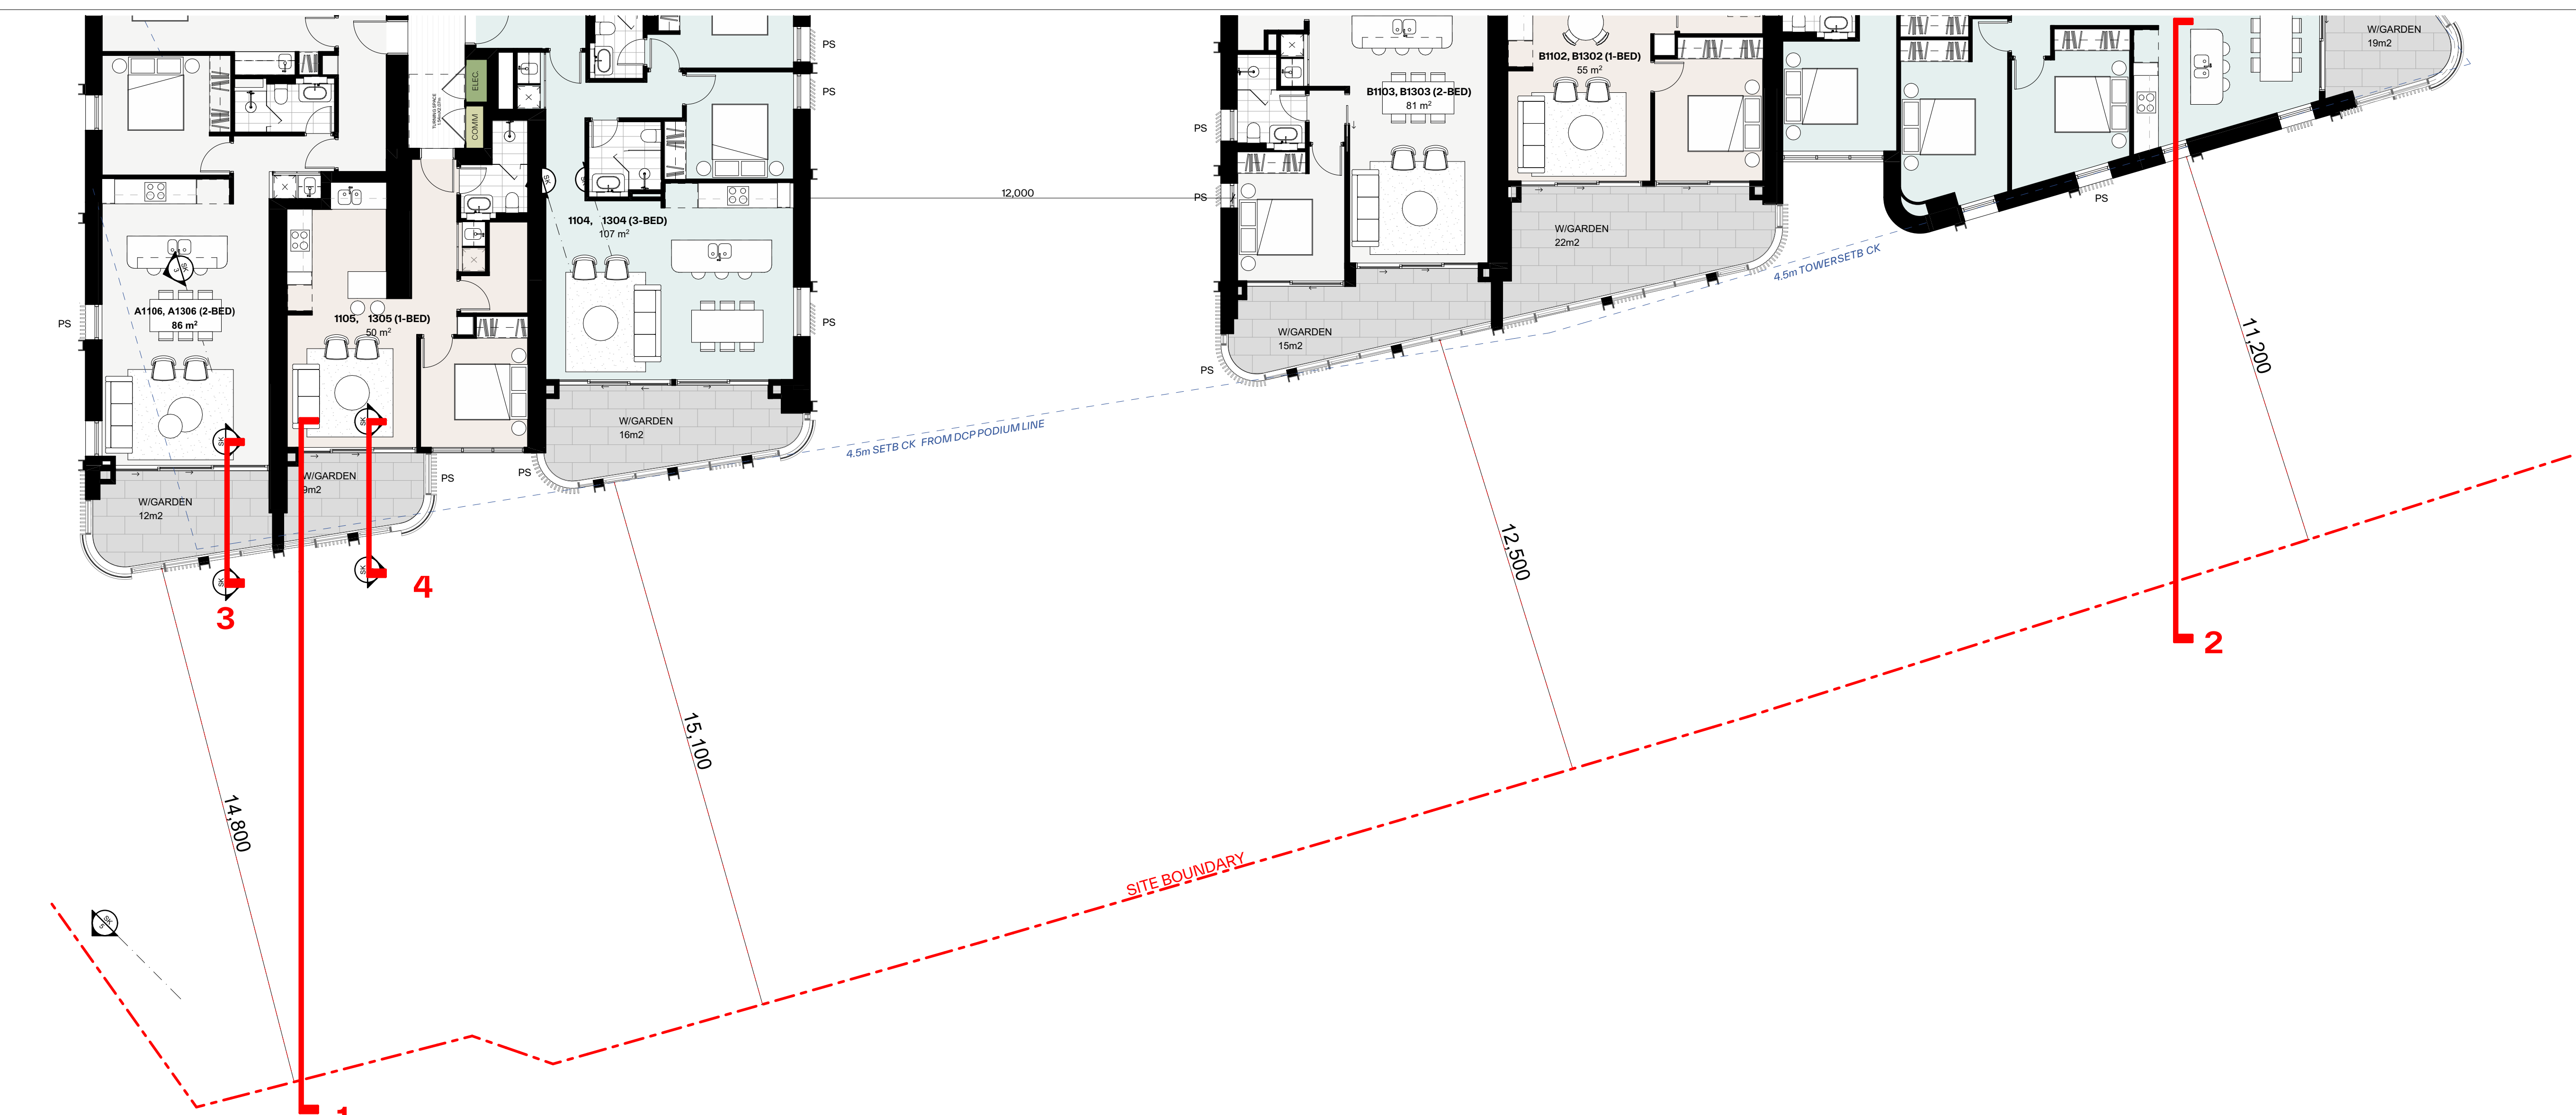

3 Facade Section Detail 01
Scale 1:20

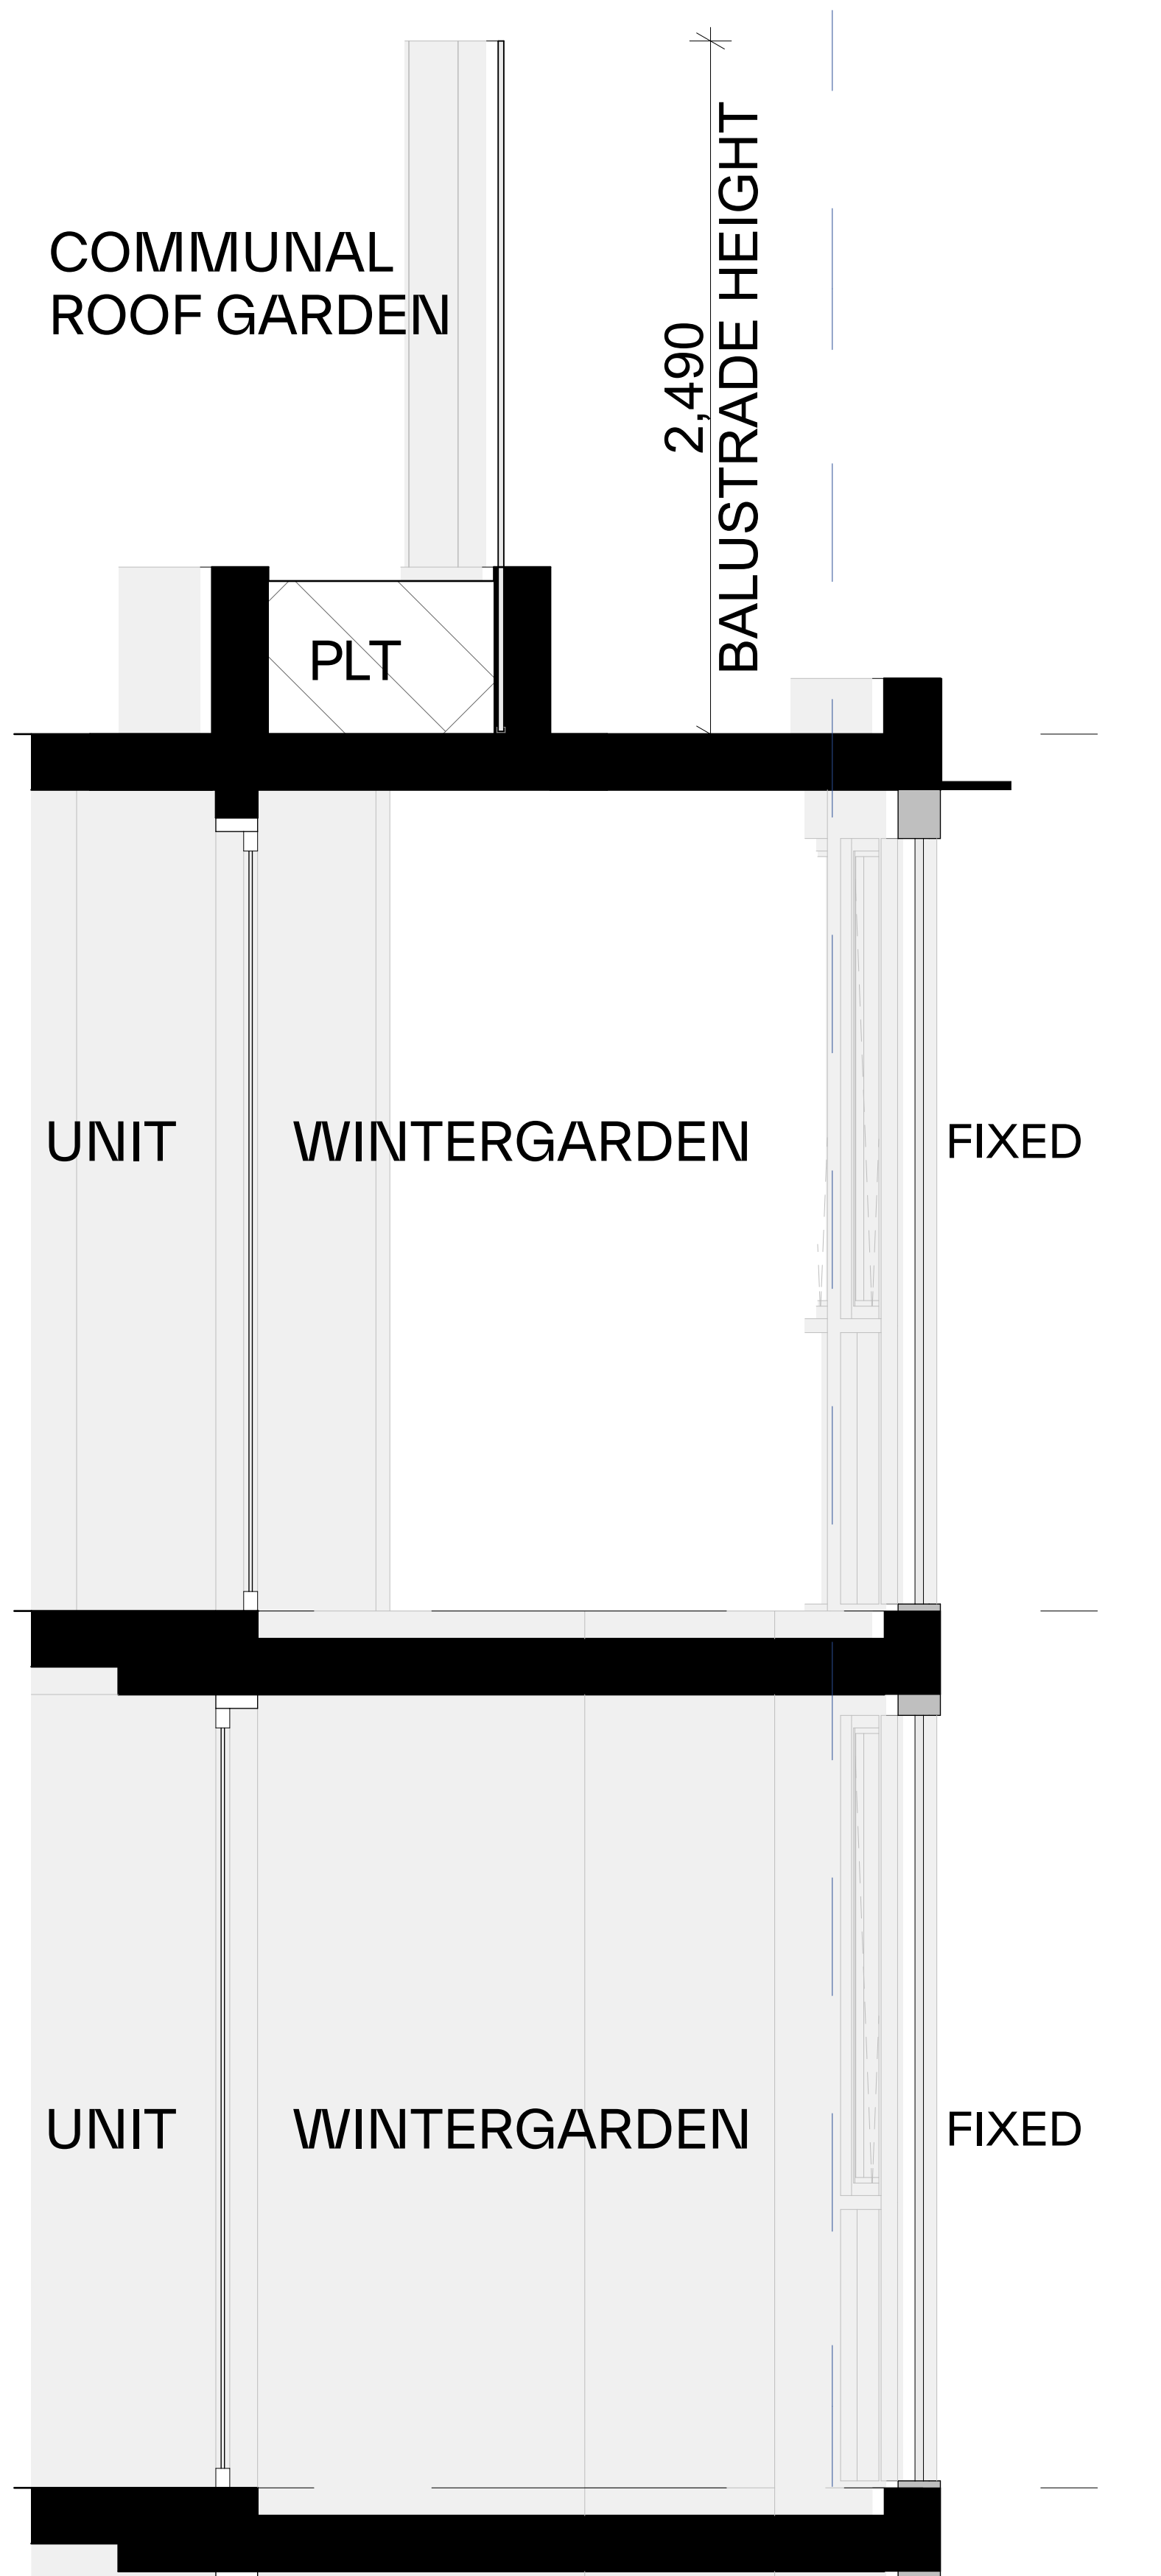

4 Facade Section Detail 02
Scale 1:20

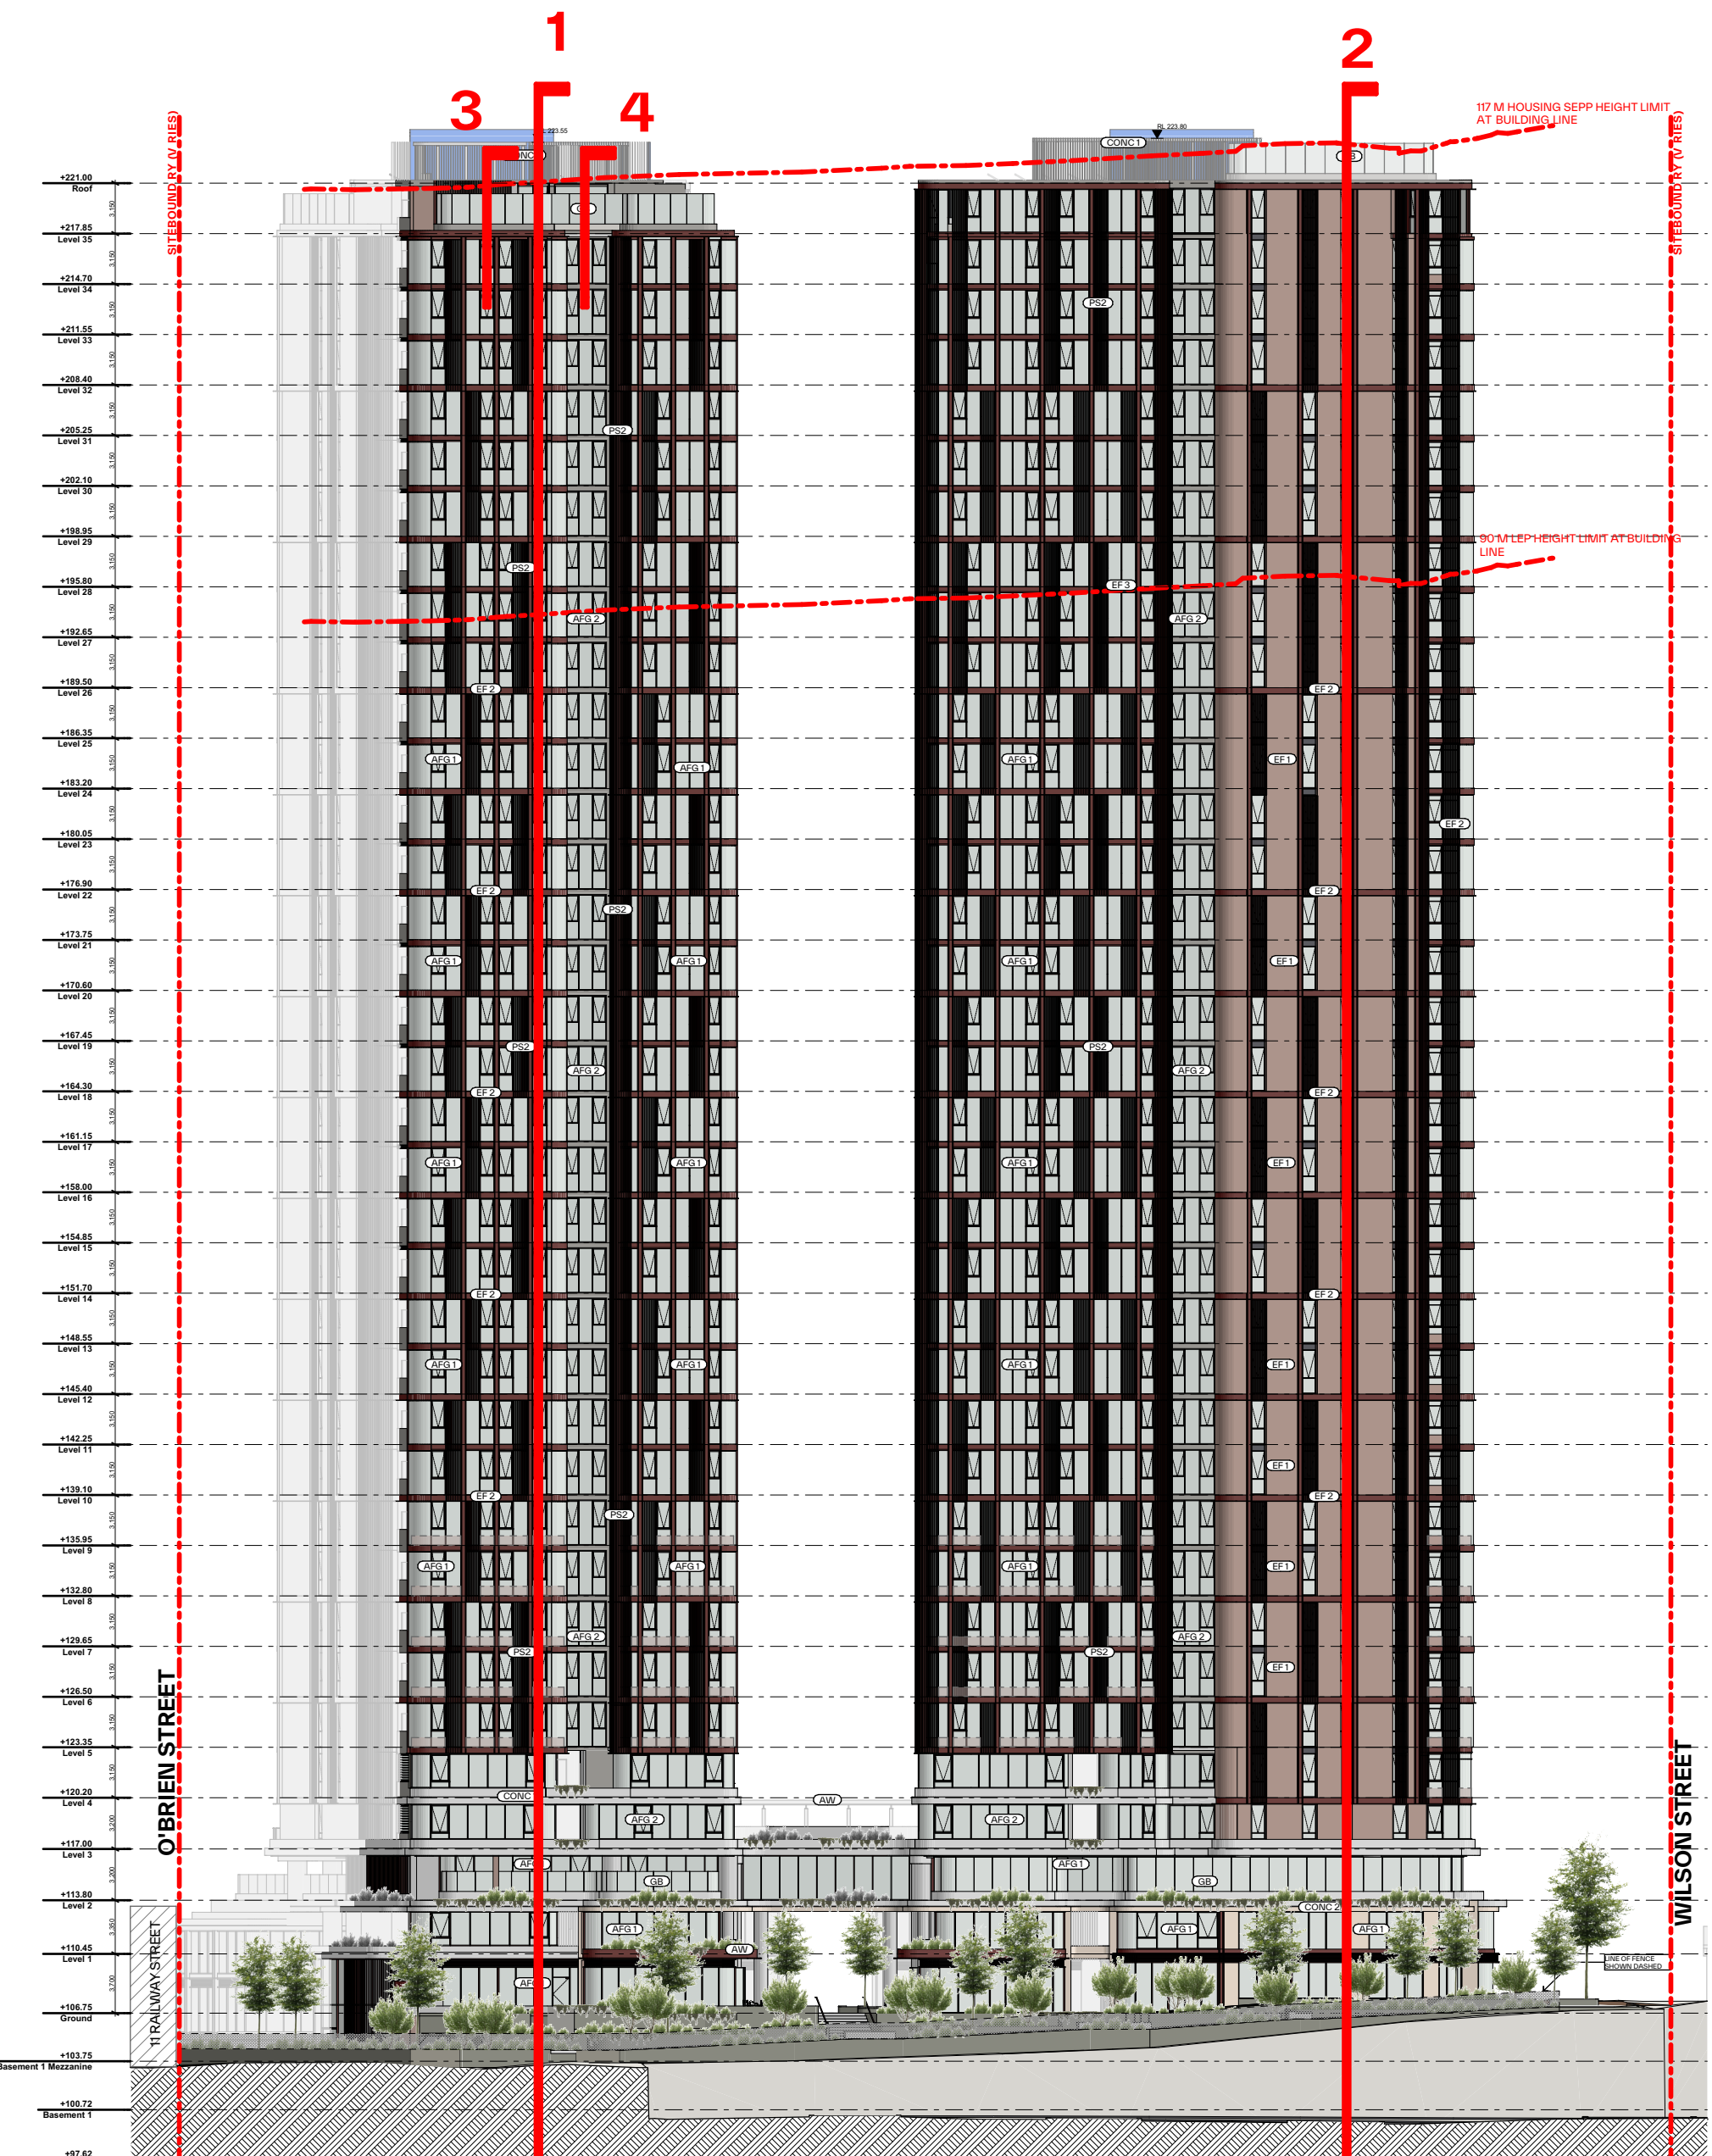

6 KEY ELEVATION
Scale 1:400