


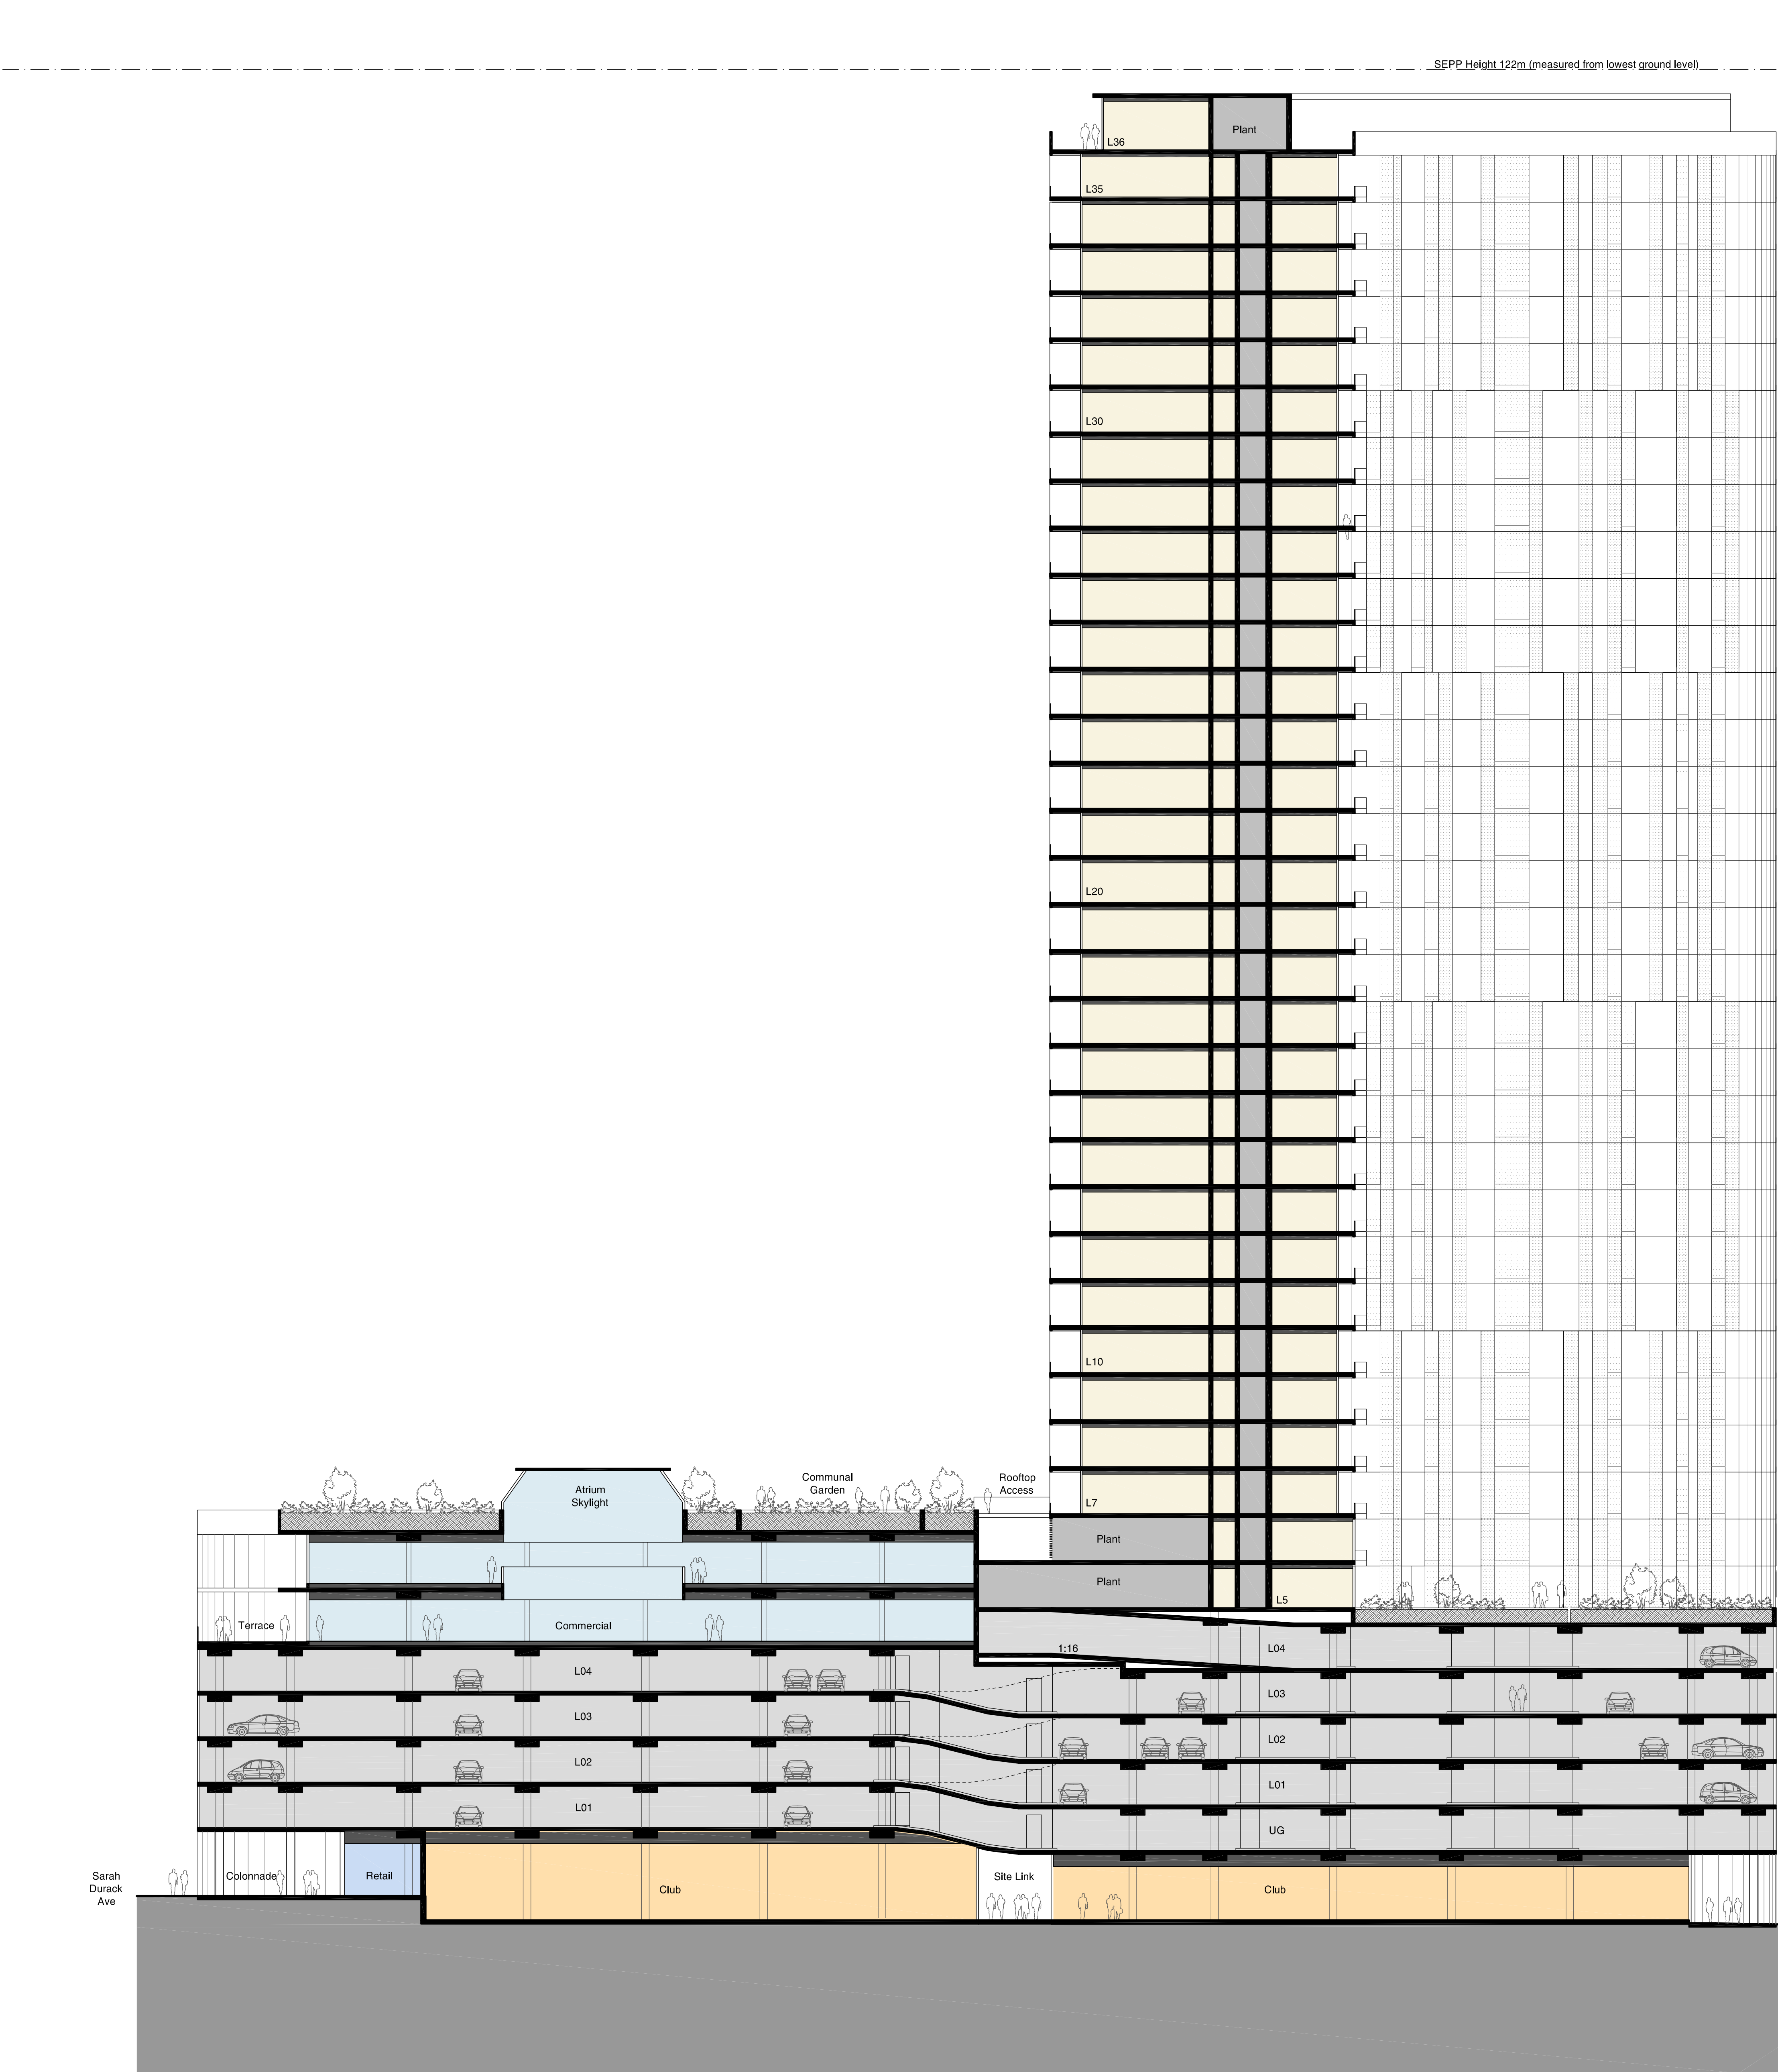

Check all dimensions and site conditions prior to commencement of any work, the purchase or ordering of any materials, fittings, plant, services or equipment and the preparation of shop drawings and/or the fabrication of any components.

All drawings to be read in conjunction with all architectural documents and all other consultants documents.

Do not scale drawings - refer to figured dimensions only. Any discrepancies shall immediately be referred to the architect for clarification.

All drawings may not be reproduced or distributed without prior permission from the architect.

-	09/12/15	For Information	JS	CP
-	04/12/15	For Information	JS	CP
Revision	Date	Description	Initial	Checked

Site 9, Sydney Olympic Park 3 Olympic Boulevard

Proposed Section AA
SEPP Maximum Height

Scale	1:200 @ B1
Drawn	Checked
Project No.	s11890
Status	Concept
Plot Date	9/12/2015 11:31 AM
Plot File	S:\11890-11899\11890_ecove_sopate09\00_main\cad\plots\RP... ...TVA48.502[-].dwg
Drawing No.	(Revision)

A48.502[-]

Melbourne 1 Nicholson Street
Melbourne VIC 3000 Australia
T 03 9664 6200 F 03 9664 6300
email melb@batesmart.com.au
http://www.batesmart.com.au




Sydney 43 Brisbane Street
Surry Hills NSW 2010 Australia
T 02 8354 5100 F 02 8354 5199
email syd@batesmart.com.au
http://www.batesmart.com.au

Bates Smart Architects Pty Ltd ABN 68 094 740 986

BATESSMART™

GROUND LEVEL

- / Smaller club/retail tenancies
- / Residential lobby located on Olympic Boulevard
- / Separate north / south loading

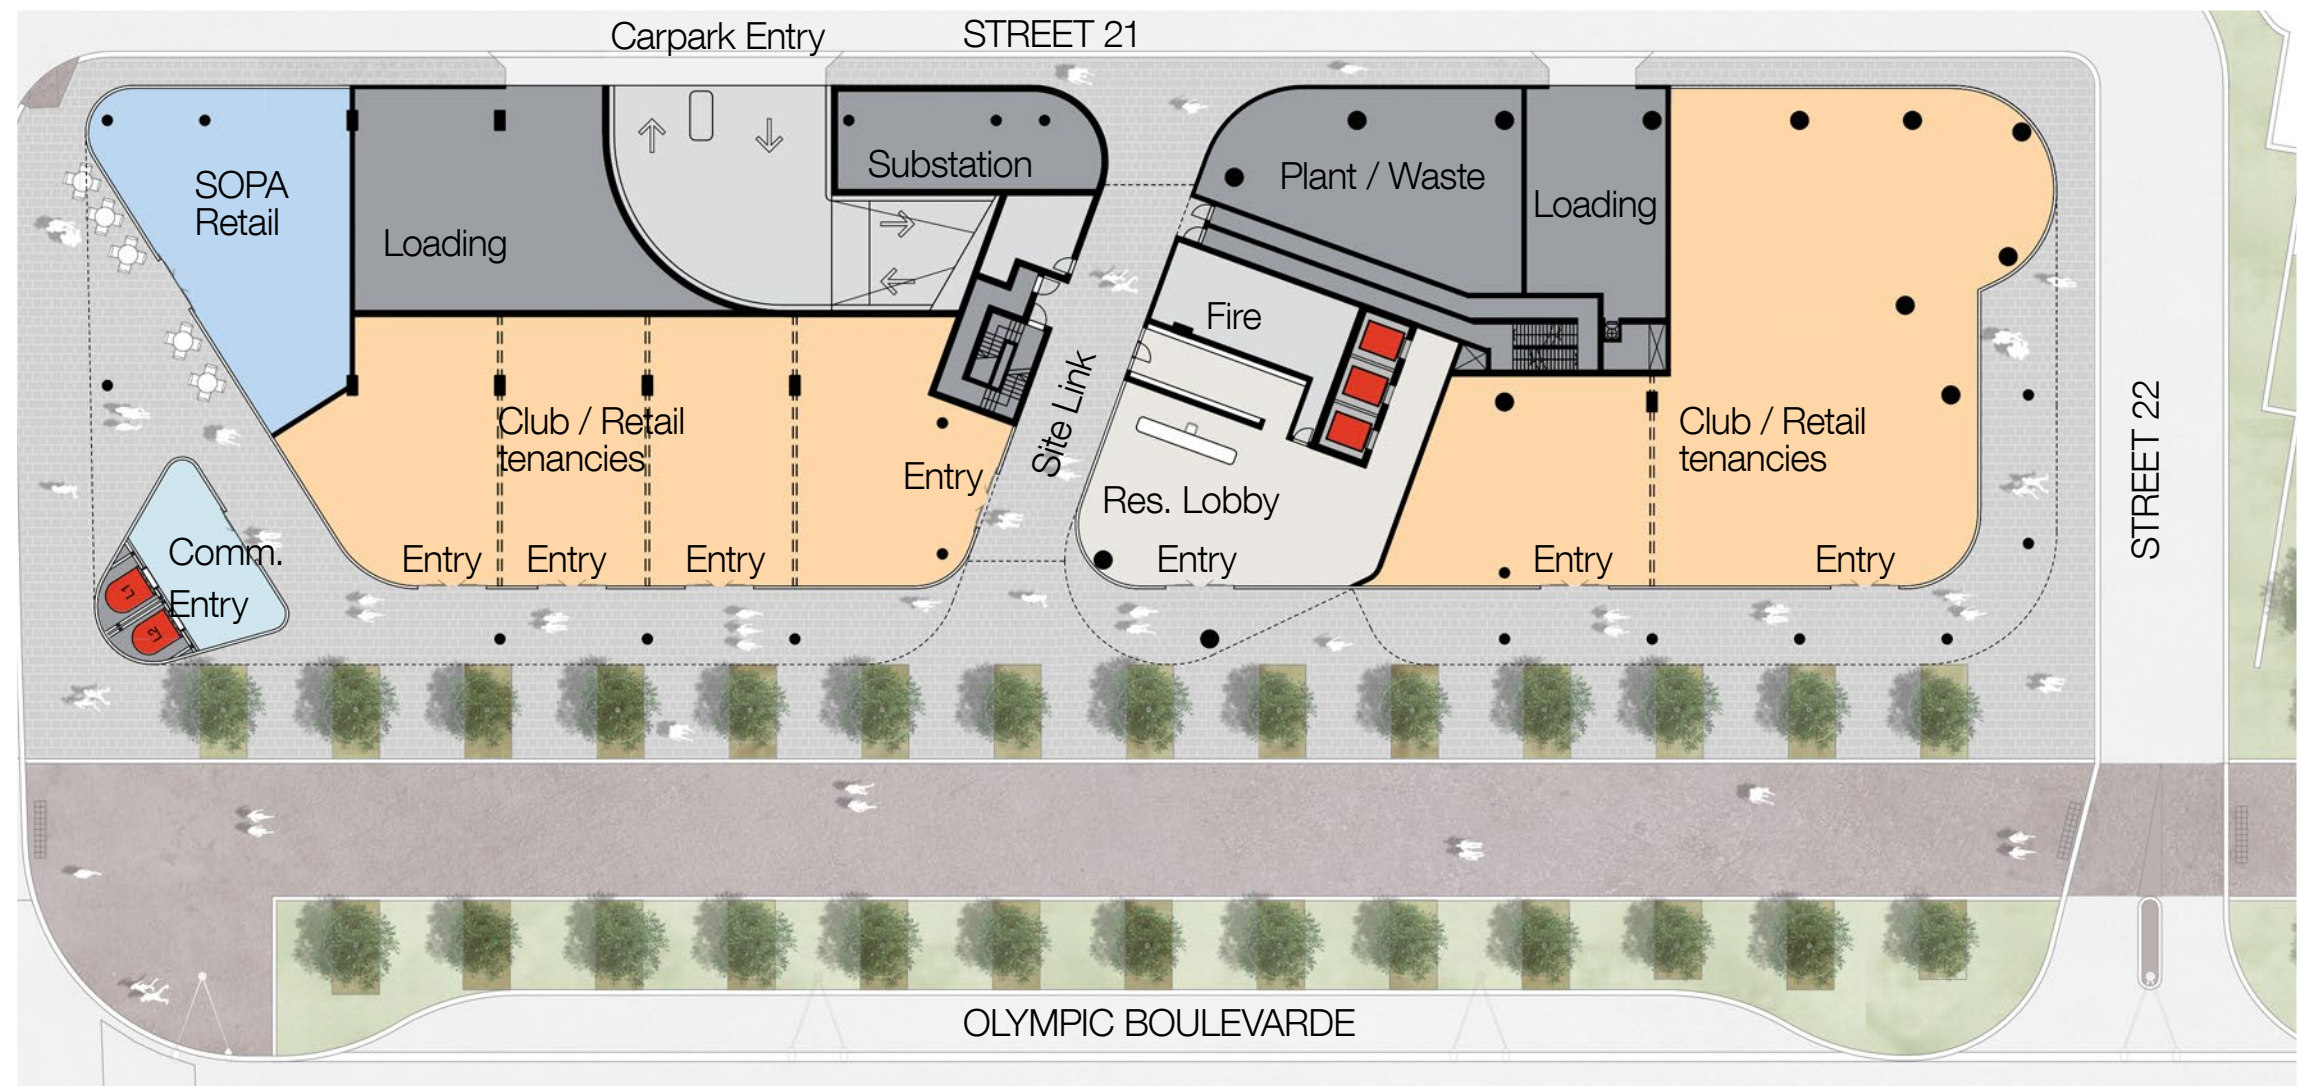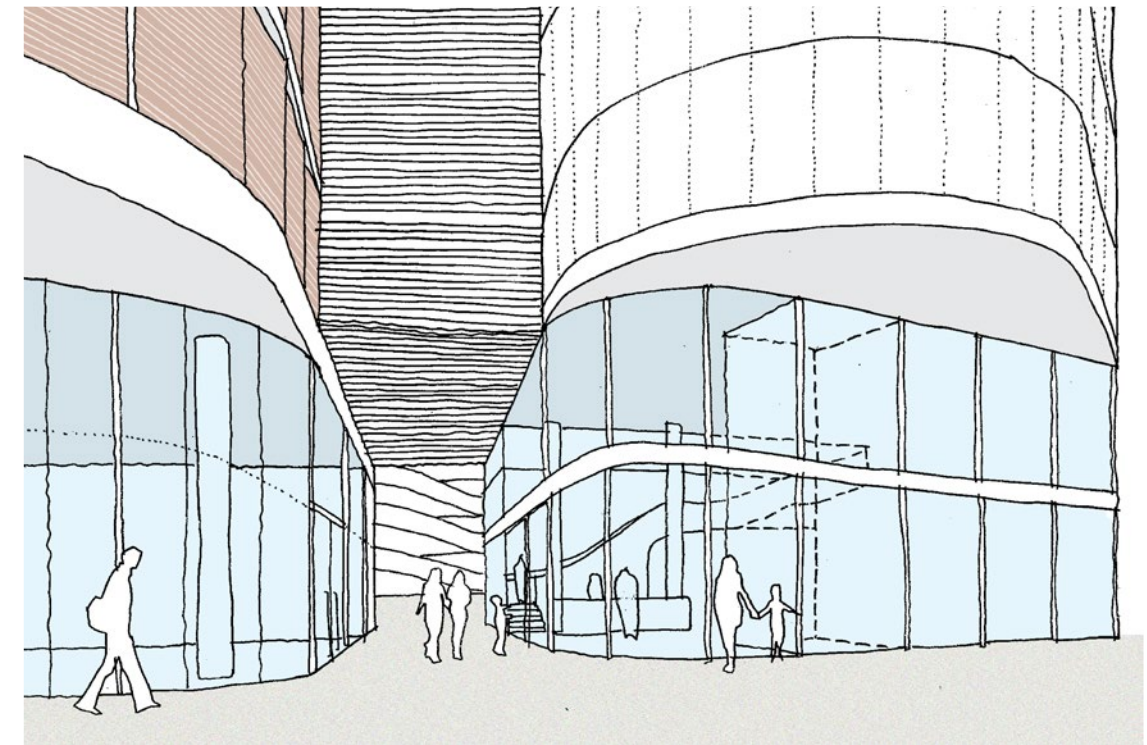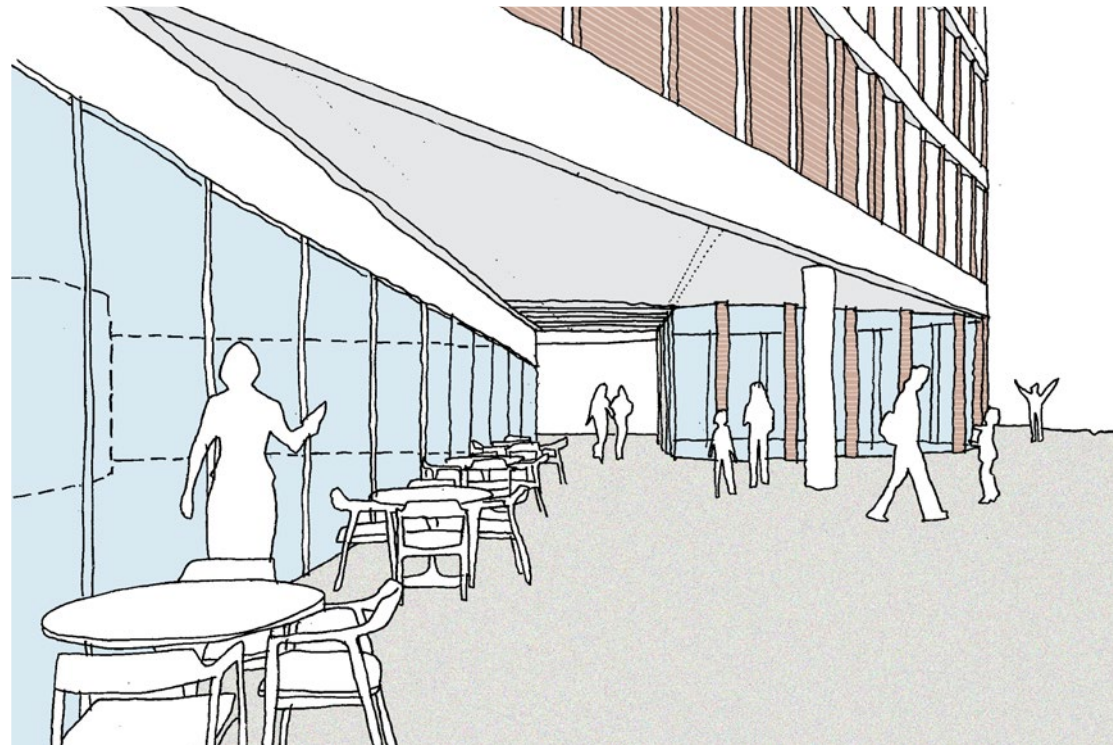

RESIDENTIAL FLOORPLATE ALTERNATIVE

TYPICAL FLOORPLATE

GFA 695m²

8 apartments

100% N / NE units

