

Check all dimensions and site conditions prior to commencement of any work, the purchase or ordering of any materials, fittings, plant, services or equipment and the preparation of shop drawings and of the fabrication of any components.

Do not scale drawings - refer to figured dimensions only. Any discrepancies shall immediately be referred to the architect for clarification.

All drawings may not be reproduced or distributed without prior permission from the architect.

Notes - Construction General (BASIX)

Glazing

- Aluminium windows:
- Aluminium framed single clear glazing to internal windows that open to wintergardens
- U-Value: 6.6 (equal to or lower than)
- SHGC: 0.69 (+ or - 10%)

- Aluminium framed double clear glazing to curtain walls & wintergardens
- U-Value: 4.4 (equal to or lower than)
- SHGC: 0.5 (+ or - 10%)

Given values are NFRC, total window values

Roof / Ceiling Insulation

- Concrete roof - No insulation
- Default Colour modelled

Ceiling:

Plasterboard ceiling - R2.0 bulk insulation to selected units (34.01 and 34.07) with balconies above.

Plasterboard ceiling - R2.0 bulk insulation to all units to top floor, balconies above & sit areas above to all other units.

Note: It has been assumed at DA stage that the area of all ceiling penetrations is less than 0.5% of the total ceiling area. If ceiling penetrations are more than a later stage, BCA loss of insulation calculations will be required.

Wall / floor Insulation

External Wall: Lightweight cladding to all external walls with R1.5 bulk insulation no colour nominated

Internal walls within units: Plasterboard on studs - no insulation

Inter-tenancy walls / corridor: 75mm hebel power panel plasterboard lined with R2.0 acoustic insulation to selected units only (7.01 and 8.03)

75mm hebel power panel plasterboard lined with R1.5 acoustic insulation to all other units.

Floors:

Concrete - R2.1 insulation to all units in level 7 with car park below

Concrete - no insulation required between units

Floor coverings:

1 & 2 bed apartments - tiles to wet areas, carpet to bedrooms and living areas as per plans

All 3 & 4 bed apartments tiled throughout

Central hot water system

Central gas-fired boiler with R1.0 (-38mm) insulation to ringmain and supply risers.

Reticulated alternative water

Alternative water supply available from Sydney Olympic Park Authority to be used for the irrigation of all landscaping & all toilets within the building.

(No rainwater tank required for BASIX compliance)

Alternative energy

Not required by BASIX

|          |          |                         |         |         |
|----------|----------|-------------------------|---------|---------|
| B        | 20.07.16 | Amended DA Issue        | JS      | CP      |
| A        | 03.03.16 | Development Application | JS      | CP      |
| Revision | Date     | Description             | Initial | Checked |



Client Ecove

Site 9, Sydney Olympic Park  
3 Olympic Boulevard

Shadow Diagrams  
Winter Solstice June 21



|              |                         |
|--------------|-------------------------|
| Status       | Development Application |
| Scale        | As Indicated @ A1       |
| Drawn        | JS                      |
| Project No.  | S11890                  |
| Project Name | Winter Solstice June 21 |
| Project Date | 20/07/2016 3:19:11 PM   |
| Project File |                         |

|             |          |
|-------------|----------|
| Drawing no. | Revision |
| DA50.001    | B        |

Melbourne 1 Nicholson Street  
Sydney 43 Bishbane Street  
Surry Hills NSW 2010 Australia  
T 02 9564 0200 F 02 9564 0300  
http://www.batesmart.com.au  
http://www.batesmart.com.au

Bates Smart Pty Ltd ABN 70 004 999 400





# **APPENDIX B**

## **SEPP65 & ADG COMPLIANCE CHECKLIST**



| ADG Ref.                      | Item Description   | Notes   | Compliance |
|-------------------------------|---|---|------------|
| PART 3 SITING THE DEVELOPMENT |   |   |            |
| 3A                            | SITE ANALYSIS   |   |            |
| 3A-1 p47                      | <b>Objective:</b> Site Analysis illustrates that design decisions have been based on opportunities & constraints of the site conditions & their relationship to the surrounding context.   |   | ✓          |
|                               | Design Guidance   |   | Considered |
|                               | Each element in the Site Analysis Checklist is addressed.   |   | YES        |
| 3B                            | ORIENTATION   |   |            |
| 3B-1 p49                      | <b>Objective:</b> Building types & layouts respond to the streetscape & site while optimising solar access within the development   |   | ✓          |
|                               | Design Guidance   |   | Considered |
|                               | Buildings along the street frontage define the street by facing it & incorporating direct access from the street   |   | YES        |
|                               | Where the street frontage is to the east or west, rear buildings are orientated to the north   | The proposal is located on a corner allotment with street frontages to the northwest and southwest. The design has been considered with providing optimal solar access to the residential apartments by providing a cone of orientation from the northeast to the northwest to the tower                                                                          | YES        |
|                               | Where the street frontage is to the north or south, over-shadowing to the south is minimised & buildings behind the street frontage are orientated to the east & west   |   | NA         |
| 3B-2 p49                      | <b>Objective:</b> Overshadowing of neighbouring properties is minimised during mid winter.   |   | ✓          |
|                               | Design Guidance   |   | Considered |
|                               | Living areas, private open space & communal open space receive solar access in accordance with section 3D Communal & Public Open Space and section 4A Solar & Daylight Access   |   | YES        |
|                               | Overshadowing is minimised to the south or downhill by increased upper level setbacks   | The proposed slender tower form is located on half of the podium only so as to minimise extent of overshadowing to the south.   | YES        |
|                               | Buildings are orientated at 90 deg to the boundary with neighbouring properties to minimise overshadowing & privacy impacts, particularly where minimum setbacks are used & where buildings are higher than the adjoining development   | The podium is built to the boundary in line with the SOP Masterplan 2030 planning guidelines. The tower is built to northeast boundary in line with the SOPA Masterplan 2030 guidelines. The orientation of the boomerang tower form results in generous setbacks to the southeast and southwest boundaries thereby minimising overshadowing and privacy impacts. | YES        |
|                               | A minimum of 4 hours of solar access is retained to solar collectors on neighbouring buildings   | No solar collectors located on neighbouring buildings to the south of the subject site.   | NA         |
| 3C                            | PUBLIC DOMAIN INTERFACE   |   |            |
| 3C-1 p51                      | <b>Objective:</b> Transition between private & public domain is achieved without compromising safety & security.   |   | ✓          |
|                               | Design Guidance   |   | Considered |
|                               | Upper level balconies & windows overlook the public domain   | The tower sits on top of a podium which provides a covered colonnade to the ground public domain as required by the Masterplan. Retail tenancies at ground level encourage natural surveillance along the colonnade.   | NO         |
|                               | Length of solid walls is limited along street frontages   | Street frontages consist predominantly of retail glazed frontages. Solid walls are limited to a secondary lane to the rear and are only provided where required to enclose services spaces.   | YES        |
|                               | Opportunities for casual interaction between residents & the public domain is provided for. Design solutions may include seating at building entries, near letter boxes & in private courtyards adjacent to streets   | Visitor bicycle parking and some residential bicycle parking is located at ground level. A generous residential lobby entry is flanked by the through-site link providing opportunities for casual interaction.   | YES        |
|                               | In developments with multiple buildings and/or entries, pedestrian entries & spaces associated with individual buildings/entries are differentiated to improve legibility for residents, using the following design solutions: <ul style="list-style-type: none"><li>Architectural detailing</li><li>Changes in materials</li><li>Plant Species</li><li>Colours</li><li>Opportunities for people to be concealed are minimised</li></ul> | The architectural form and massing of the commercial, residential and retail entries are sufficiently differentiated to provide legibility for all users.   | YES        |
| 3C-2 p53                      | <b>Objective:</b> Amenity of the public domain is retained & enhanced.   |   | ✓          |
|                               | Design Guidance   |   | Considered |
|                               | Mail boxes are located in lobbies, perpendicular to the street alignment or integrated into front fences where individual street entries are provided   |   | YES        |
|                               | Substations, pump rooms, garbage storage areas & other service requirements are located in basement car parks or out of view   | Service spaces have been located off the secondary lane to the rear for reduced visibility.   | YES        |
|                               | Ramping for accessibility is minimised by building entry location & setting ground floor levels in relation to footpath levels   |   | YES        |
|                               | Durable, graffiti resistant & easily cleanable materials are used   |   | YES        |
|                               | COMMUNAL & PUBLIC OPEN SPACE   |   |            |
| 3D-1 p55                      | <b>Objective:</b> An adequate area of communal open space is provided to enhance residential amenity & to provide opportunities for landscaping.   |   | ✓          |
|                               | Design Criteria   |   |            |
| 1                             | Communal open space has a minimum area equal to 25% of the site   |   | ✓          |
| 2                             | Developments achieve a minimum of 50% direct sunlight to the principal usable part of the communal open space for a minimum of 2 hours between 9 am and 3 pm on 21 June (mid winter)   |   | ✓          |
|                               | Design Guidance   |   | Considered |

| ADG Ref.                                               | Item Description   | Notes   | Compliance       |                                 |               |   |   |          |   |                   |   |                                                        |   |  |   |
|--------------------------------------------------------|---|---|------------------|---------------------------------|---------------|---|---|----------|---|-------------------|---|--------------------------------------------------------|---|--|---|
|                                                        | Communal open space is consolidated into a well designed, easily identified & usable area   |   | YES              |                                 |               |   |   |          |   |                   |   |                                                        |   |  |   |
|                                                        | Communal open space have a minimum dimension of 3m. Larger developments should consider greater dimensions   |   | YES              |                                 |               |   |   |          |   |                   |   |                                                        |   |  |   |
|                                                        | Communal open space are co-located with deep soil areas   |   | YES              |                                 |               |   |   |          |   |                   |   |                                                        |   |  |   |
|                                                        | Direct, equitable access are provided to communal open space areas from common circulation areas, entries & lobbies   |   | YES              |                                 |               |   |   |          |   |                   |   |                                                        |   |  |   |
|                                                        | Where communal open space cannot be provided at ground level, it is provided on a podium or roof   |   | YES              |                                 |               |   |   |          |   |                   |   |                                                        |   |  |   |
| 3D-2<br>p57                                            | <b>Objective:</b> Communal open space is designed to allow for range of activities, respond to site conditions & be attractive & inviting   |   | ✓                |                                 |               |   |   |          |   |                   |   |                                                        |   |  |   |
|                                                        | <b>Design Guidance</b>   |   | Considered       |                                 |               |   |   |          |   |                   |   |                                                        |   |  |   |
|                                                        | Facilities are provided within communal open spaces & common spaces for a range of age groups (see 4F Common Circulation & Spaces), incorporating the following: <ul style="list-style-type: none"><li>Seating for individuals or groups</li><li>Barbeque areas</li><li>Play equipment or play areas</li><li>Swimming pools, gyms, tennis courts or common rooms</li></ul>   | A generous communal open space is provided to the residents with a variety of landscaped areas, seating arrangements and lounge areas to accommodate both individuals and groups of all ages. A community room is also provided adjacent to the communal open space for residential use.   | YES              |                                 |               |   |   |          |   |                   |   |                                                        |   |  |   |
|                                                        | Location of facilities responds to microclimate & site conditions with access to sun in winter, shade in summer & shelter from strong winds & down drafts   | The rooftop landscaping proposes mature planting and a variety of enclosed lounge spaces to provide a microclimate to the strong wind conditions and wet weather. The communal open space provides ample access to winter sun with its northern aspect.   | YES              |                                 |               |   |   |          |   |                   |   |                                                        |   |  |   |
|                                                        | Visual impacts of services are minimised, including location of ventilation duct outlets from basement car parks, electrical substations & detention tanks   | Services have been designed with minimal visual impact, with majority of outlets integrated within the open carpark facade and / or located on the secondary elevation to the rear.   | YES              |                                 |               |   |   |          |   |                   |   |                                                        |   |  |   |
| 3D-3<br>p57                                            | <b>Objective:</b> Communal open space is designed to maximise safety.   |   | ✓                |                                 |               |   |   |          |   |                   |   |                                                        |   |  |   |
|                                                        | <b>Design Guidance</b>   |   | Considered       |                                 |               |   |   |          |   |                   |   |                                                        |   |  |   |
|                                                        | Communal open space & public domain should be readily visible from habitable rooms & private open space areas while maintaining visual privacy. Design solutions include: <ul style="list-style-type: none"><li>Bay windows</li><li>Corner windows</li><li>Balconies</li></ul>   |   | YES              |                                 |               |   |   |          |   |                   |   |                                                        |   |  |   |
|                                                        | Communal open space is well lit   |   | YES              |                                 |               |   |   |          |   |                   |   |                                                        |   |  |   |
|                                                        | Communal open space/facilities that are provided for children & young people are safe and contained   |   | YES              |                                 |               |   |   |          |   |                   |   |                                                        |   |  |   |
| 3D-4<br>p59                                            | <b>Objective:</b> Public open space, where provided, responds to the existing pattern & uses of the neighbourhood.   | The proposed development is built to the boundary along the Olympic Boulevard frontage and along side streets off Olympic Boulevard as per the SOP Masterplan guidelines, with an activated colonnade alongside retail facilities at ground level. Whilst public open space is limited the colonnade responds to the existing ceremonial axis of Olympic Boulevard. The through-site link provides pedestrian desire paths and view lines to the adjoining P3 carpark to the east / sports facilities to the west. | ✓                |                                 |               |   |   |          |   |                   |   |                                                        |   |  |   |
| 3E                                                     | <b>DEEP SOIL ZONES</b>   |   |                  |                                 |               |   |   |          |   |                   |   |                                                        |   |  |   |
| 3E-1<br>p61                                            | <b>Objective:</b> Deep soil zones are suitable for healthy plant & tree growth, improve residential amenity and promote management of water and air quality.   |   | ✓                |                                 |               |   |   |          |   |                   |   |                                                        |   |  |   |
|                                                        | <b>Design Criteria</b>   |   |                  |                                 |               |   |   |          |   |                   |   |                                                        |   |  |   |
|                                                        | 1 Deep soil zones are to meet the following minimum requirements:   |   |                  |                                 |               |   |   |          |   |                   |   |                                                        |   |  |   |
|                                                        | <table><tr><th>Site Area (sqm)</th><th>Minimum Dim. (m)</th><th>Deep Soil Zone (% of site area)</th></tr><tr><td>less than 650</td><td>-</td><td rowspan="4">7</td></tr><tr><td>650-1500</td><td>3</td></tr><tr><td>greater than 1500</td><td>6</td></tr><tr><td>greater than 1500 with significant existing tree cover</td><td>6</td></tr></table>   | Site Area (sqm)   | Minimum Dim. (m) | Deep Soil Zone (% of site area) | less than 650 | - | 7 | 650-1500 | 3 | greater than 1500 | 6 | greater than 1500 with significant existing tree cover | 6 |  | ✓ |
| Site Area (sqm)                                        | Minimum Dim. (m)   | Deep Soil Zone (% of site area)   |                  |                                 |               |   |   |          |   |                   |   |                                                        |   |  |   |
| less than 650                                          | -   | 7   |                  |                                 |               |   |   |          |   |                   |   |                                                        |   |  |   |
| 650-1500                                               | 3   |   |                  |                                 |               |   |   |          |   |                   |   |                                                        |   |  |   |
| greater than 1500                                      | 6   |   |                  |                                 |               |   |   |          |   |                   |   |                                                        |   |  |   |
| greater than 1500 with significant existing tree cover | 6   |   |                  |                                 |               |   |   |          |   |                   |   |                                                        |   |  |   |
|                                                        | <b>Design Guidance</b>   |   | Considered       |                                 |               |   |   |          |   |                   |   |                                                        |   |  |   |
|                                                        | On some sites it may be possible to provide larger deep soil zones, depending on the site area & context: <ul style="list-style-type: none"><li>10% of the site as deep soil on sites with an area of 650sqm - 1,500sqm</li><li>15% of the site as deep soil on sites greater than 1,500sqm</li></ul>   | The proposal has been built to the boundaries in response to the SOPA Masterplan guidelines. Limited deep soil zones are provided at ground however alternative forms of planting has been provided in the rooftop gardens to the north and south podiums, thereby contributing to the objectives of Section 3E.<br><br>The landscaped areas on the north and south podium roofs total approximately 790m2 and 515m2 respectively, accounting for approx. 38% of the site area.                                    | YES              |                                 |               |   |   |          |   |                   |   |                                                        |   |  |   |
|                                                        | Deep soil zones are located to retain existing significant trees & to allow for the development of healthy root systems, providing anchorage & stability for mature trees. Design solutions may include: <ul style="list-style-type: none"><li>Basement &amp; sub-basement car park design that is consolidated beneath building footprints</li><li>Use of increased front &amp; side setbacks</li><li>Adequate clearance around trees to ensure long term health</li><li>Co-location with other deep soil areas on adjacent sites to create larger contiguous areas of deep soil</li></ul> | The proposed deep soil zones will allow the development of healthy root systems to mature trees where proposed.   | YES              |                                 |               |   |   |          |   |                   |   |                                                        |   |  |   |

| ADG Ref.               | Item Description   | Notes   | Compliance                       |                         |                     |   |   |                        |   |     |                      |    |   |  |   |
|------------------------|---|---|----------------------------------|-------------------------|---------------------|---|---|------------------------|---|-----|----------------------|----|---|--|---|
|                        | <p>Achieving the design criteria may not be possible on some sites including where:</p> <ul style="list-style-type: none"><li>location &amp; building typology have limited or no space for deep soil at ground level (e.g. central business district, constrained sites, high density areas, or in centres)</li><li>there is 100% site coverage or non-residential uses at ground floor level</li></ul> <p>Where a proposal does not achieve deep soil requirements, acceptable stormwater management is achieved &amp; alternative forms of planting provided</p>   | <p>As noted planting on structures at podium roof level has been proposed in order to achieve the objectives of this section.</p>   | YES                              |                         |                     |   |   |                        |   |     |                      |    |   |  |   |
| 3F                     | VISUAL PRIVACY   |   |                                  |                         |                     |   |   |                        |   |     |                      |    |   |  |   |
| 3F-1<br>p63            | <p><b>Objective:</b> Adequate building separation distances are shared equitably between neighbouring sites, to achieve reasonable levels of external &amp; internal visual privacy.</p>   | <p>The subject site is bounded by streets on all sides (existing and future) and is located within an existing context comprising carpark, sports centres and open space immediately adjacent. In addition to this the orientation and form of the residential tower is such that should future residential development be located on adjoining Site 12 the required separation distances can be easily achieved.</p> | ✓                                |                         |                     |   |   |                        |   |     |                      |    |   |  |   |
|                        | Design Criteria   |   |                                  |                         |                     |   |   |                        |   |     |                      |    |   |  |   |
|                        | <p>1 Separation between windows &amp; balconies is provided to ensure visual privacy is achieved. Minimum required separation distances from buildings to the side &amp; rear boundaries are as follows:</p> <table><tr><th>Building Height (m)</th><th>Habitable Rooms &amp; Balconies. (m)</th><th>Non-Habitable Rooms (m)</th></tr><tr><td>up to 12 4 storeys)</td><td>6</td><td>3</td></tr><tr><td>up to 25 (5-8 storeys)</td><td>9</td><td>4.5</td></tr><tr><td>over 25 (9+ storeys)</td><td>12</td><td>6</td></tr></table> <p>Note: Separation distances between buildings on the same site should combine required building separations depending on the type of room.</p> <p>Gallery access circulation should be treated as habitable space when measuring privacy separation distances between neighbouring properties.</p>   | Building Height (m)   | Habitable Rooms & Balconies. (m) | Non-Habitable Rooms (m) | up to 12 4 storeys) | 6 | 3 | up to 25 (5-8 storeys) | 9 | 4.5 | over 25 (9+ storeys) | 12 | 6 |  | ✓ |
| Building Height (m)    | Habitable Rooms & Balconies. (m)   | Non-Habitable Rooms (m)   |                                  |                         |                     |   |   |                        |   |     |                      |    |   |  |   |
| up to 12 4 storeys)    | 6   | 3   |                                  |                         |                     |   |   |                        |   |     |                      |    |   |  |   |
| up to 25 (5-8 storeys) | 9   | 4.5   |                                  |                         |                     |   |   |                        |   |     |                      |    |   |  |   |
| over 25 (9+ storeys)   | 12   | 6   |                                  |                         |                     |   |   |                        |   |     |                      |    |   |  |   |
| 3F-2<br>p65            | <p><b>Objective:</b> Site &amp; building design elements increase privacy without compromising access to light &amp; air and balance outlook &amp; views from habitable rooms &amp; private open space.</p>   |   | ✓                                |                         |                     |   |   |                        |   |     |                      |    |   |  |   |
|                        | Design Guidance   |   | Considered                       |                         |                     |   |   |                        |   |     |                      |    |   |  |   |
|                        | <p>Communal open space, common areas &amp; access paths are separated from private open space &amp; windows to apartments, particularly habitable room windows. Design solutions include:</p> <ul style="list-style-type: none"><li>setbacks</li><li>solid or partially solid balustrades on balconies at lower levels</li><li>fencing and/or trees and vegetation to separate spaces</li><li>screening devices</li><li>bay windows or pop out windows to provide privacy in one direction &amp; outlook in another</li><li>raising apartments or private open space above the public domain or communal open space</li><li>planter boxes incorporated into walls &amp; balustrades to increase visual separation</li><li>pergolas or shading devices to limit overlooking of lower apartments or private open space</li><li>on constrained sites where it can be demonstrated that building layout opportunities are limited, fixed louvres or screen panels on windows and/or balconies</li></ul> | <p>The communal open space is separated from the residential tower by a distance of 4.5m, beyond which are proposed areas of new trees and planting to act as a screening device to the overlooking apartments.</p>   | YES                              |                         |                     |   |   |                        |   |     |                      |    |   |  |   |
|                        | Bedrooms, living spaces & other habitable rooms are separated from gallery access & other open circulation space by the apartment's service areas   |   | YES                              |                         |                     |   |   |                        |   |     |                      |    |   |  |   |
|                        | Balconies & private terraces are located in front of living rooms to increase internal privacy   |   | YES                              |                         |                     |   |   |                        |   |     |                      |    |   |  |   |
|                        | Recessed balconies and/or vertical fins are used between adjacent balconies   |   | YES                              |                         |                     |   |   |                        |   |     |                      |    |   |  |   |
| 3G                     | PEDESTRIAN ACCESS & ENTRIES   |   |                                  |                         |                     |   |   |                        |   |     |                      |    |   |  |   |
| 3G-1<br>p67            | <p><b>Objective:</b> Building entries &amp; pedestrian access connects to and addresses the public domain.</p>   |   | ✓                                |                         |                     |   |   |                        |   |     |                      |    |   |  |   |
|                        | Design Guidance   |   | Considered                       |                         |                     |   |   |                        |   |     |                      |    |   |  |   |
|                        | Multiple entries (including communal building entries & individual ground floor entries) activate the street edge   |   | YES                              |                         |                     |   |   |                        |   |     |                      |    |   |  |   |
|                        | Entry locations relate to the street & subdivision pattern, and the existing pedestrian network   |   | YES                              |                         |                     |   |   |                        |   |     |                      |    |   |  |   |
|                        | Building entries are clearly identifiable. Communal entries are clearly distinguishable from private entries   |   | YES                              |                         |                     |   |   |                        |   |     |                      |    |   |  |   |
| 3G-2<br>p67            | <p><b>Objective:</b> Access, entries &amp; pathways are accessible &amp; easy to identify.</p>   |   | ✓                                |                         |                     |   |   |                        |   |     |                      |    |   |  |   |
|                        | Design Guidance   |   | Considered                       |                         |                     |   |   |                        |   |     |                      |    |   |  |   |
|                        | Building access areas including lift lobbies, stairwells & hallways are clearly visible from the public domain & communal spaces   |   | YES                              |                         |                     |   |   |                        |   |     |                      |    |   |  |   |
|                        | The design of ground floors & underground car parks minimise level changes along pathways & entries   | Level changes at ground respond to the natural sloping ground. Pathways are no steeper than 1:20 to ensure universal access without the need for handrails.   | YES                              |                         |                     |   |   |                        |   |     |                      |    |   |  |   |
|                        | Steps & ramps are integrated into the overall building & landscape design   |   | YES                              |                         |                     |   |   |                        |   |     |                      |    |   |  |   |
|                        | For large developments electronic access & audio/video intercom are provided to manage access   |   | YES                              |                         |                     |   |   |                        |   |     |                      |    |   |  |   |

| ADG Ref.   | Item Description   | Notes   | Compliance |
|---|---|---|------------|
| 3G-3<br>p67   | <b>Objective:</b> Large sites provide pedestrian links for access to streets & connection to destinations.   |   | ✓          |
|   | <b>Design Guidance</b>   |   | Considered |
|   | Pedestrian links through sites facilitate direct connections to open space, main streets, centres & public transport   | The colonnade responds to the ceremonial axis of Olympic Boulevard and the through-site link provides a pedestrian desire line connecting the existing sports facilities to the west and P3 carpark to the east. | YES        |
|   | Pedestrian links are direct, have clear sight lines, are overlooked by habitable rooms or private open spaces of dwellings, are well lit & contain active uses, where appropriate   | Pedestrian links are flanked by retail and residential lobby entries, and contain active uses such as short-term bicycle parking and public WC amenities.                                                        | YES        |
| 3H   | <b>VEHICLE ACCESS</b>   |   |            |
| 3H-1<br>p69   | <b>Objective:</b> Vehicle access points are designed & located to achieve safety, minimise conflicts between pedestrians & vehicles and create high quality streetscapes.   |   | ✓          |
|   | <b>Design Guidance</b>   |   | Considered |
|   | Car park access is integrated with the building's overall facade. Design solutions include: <ul style="list-style-type: none"><li>materials &amp; colour palette minimise visibility from street</li><li>security doors/gates minimise voids in the facade</li><li>where doors are not provided, visible interiors reflect facade design, and building services, pipes &amp; ducts are concealed</li></ul> |   | YES        |
|   | Car park entries are located behind the building line   | The carpark entry is located on the boundary and is accessed through a secondary street to the rear of the development.                                                                                          | NO         |
|   | Vehicle entries are located at the lowest point of the site, minimising ramp lengths, excavation & impacts on the building form and layout   | The carpark is located above ground. The vehicle entry is located towards the highest point of the site to minimise ramp lengths.                                                                                | NA         |
|   | Car park entry & access are located on secondary streets or lanes where available   |   | YES        |
|   | Vehicle standing areas that increase driveway width & encroach into setbacks are avoided   | The carpark entry contains ample space to accommodate queuing for 3 cars.   | YES        |
|   | Adequate separation distances are provided between vehicle entries & street intersections   |   | YES        |
|   | The width & number of vehicle access points are limited to the minimum   |   | YES        |
|   | The need for large vehicles to enter or turn around within the site is avoided   |   | YES        |
|   | Garbage collection, loading & servicing areas are screened   |   | YES        |
|   | Clear sight lines are provided at pedestrian & vehicle crossings   |   | YES        |
|   | Pedestrian & vehicle access are separated & distinguishable. Design solutions include: <ul style="list-style-type: none"><li>Changes in surface materials</li><li>Level changes</li><li>Landscaping for separation</li></ul>   | Level and surface changes to footpaths distinguish between pedestrian and vehicle access.   | YES        |
| 3J   | <b>BICYCLE &amp; CAR PARKING</b>   |   |            |
| 3J-1<br>p71   | <b>Objective:</b> Car parking is provided based on proximity to public transport in metropolitan Sydney & centres in regional areas.   |   | ✓          |
|   | <b>Design Criteria</b>   |   |            |
|   | 1 For development in the following locations: <ul style="list-style-type: none"><li>on sites that are within 800m of a railway station or light rail stop in the Sydney Metropolitan Area; or</li><li>on land zoned, and sites within 400m of land zoned, B3 Commercial Core, B4 Mixed Use or equivalent in a nominated regional centre</li></ul>                                                          |   | ✓          |
|   | the minimum car parking requirement for residents & visitors is set out in the Guide to Traffic Generating Developments, or the car parking requirement prescribed by the relevant council, whichever is less.   |   |            |
|   | Car parking needs for a development must be provided off street.   |   |            |
|   | <b>Design Guidance</b>   |   | Considered |
|   | Where less car parking is provided in a development, council do not provide on street resident parking permits   | The Masterplan does not specify minimum car parking rates, only maximum, with which the proposal complies.   | NA         |
| 3J-2<br>p71   | <b>Objective:</b> Parking & facilities are provided for other modes of transport.   |   | ✓          |
| <b>Design Guidance</b>   |   | Considered   |            |
| Conveniently located & sufficient numbers of parking spaces are provided for motorbikes & scooters                                                                 | No motorbike provisions are required by the Masterplan.   | NO   |            |
| Secure undercover bicycle parking is provided & easily accessible from both public domain & common areas                                                           |   | YES   |            |
| Conveniently located charging stations are provided for electric vehicles, where desirable                                                                         |   | NO   |            |
| 3J-3<br>p73   | <b>Objective:</b> Car park design & access is safe and secure.   |   | ✓          |
| <b>Design Guidance</b>   |   | Considered   |            |
| Supporting facilities within car parks, including garbage, plant & switch rooms, storage areas & car wash bays can be accessed without crossing car parking spaces |   | YES   |            |
| Direct, clearly visible & well lit access is provided into common circulation areas                                                                                |   | YES   |            |
| Clearly defined & visible lobby or waiting area is provided to lifts & stairs                                                                                      |   | YES   |            |
| For larger car parks, safe pedestrian access is clearly defined & circulation areas have good lighting, colour, line marking and/or bollards                       |   | YES   |            |
| 3J-4<br>p73   | <b>Objective:</b> Visual & environmental impacts of underground car parking are minimised.   |   | ✓          |
| <b>Design Guidance</b>   |   | Considered   |            |

| ADG Ref.                             | Item Description   | Notes   | Compliance |
|--------------------------------------|---|---|------------|
|                                      | Excavation minimised through efficient car park layouts & ramp design   | Above ground car parking is proposed.   | YES        |
|                                      | Car parking layout is well organised, using a logical, efficient structural grid & double loaded aisles   | The width of the site (30.4m) prevents double loaded aisles however car parking grid is organised within an efficient structural grid.                                                                  | NO         |
|                                      | Protrusion of car parks do not exceed 1m above ground level. Solution include stepping car park levels or using split levels on sloping sites   | An above ground car park is proposed due to the inground site contamination as required by the planning guidelines.                                                                                     | NO         |
|                                      | Ventilation grills or screening devices for car parking openings are integrated into the facade & landscape design   |   | YES        |
| 3J-5 p75                             | <b>Objective:</b> Visual & environmental impacts of on-grade car parking are minimised.   |   | ✓          |
|                                      | <b>Design Guidance</b>   |   | Considered |
|                                      | On-grade car parking is avoided   |   | YES        |
| 3J-6 p75                             | <b>Objective:</b> Visual & environmental impacts of above ground enclosed car parking are minimised.   |   | ✓          |
|                                      | <b>Design Guidance</b>   |   | Considered |
|                                      | Exposed parking is not located along primary street frontages   | The car park podium facade is integrated with the commercial office facade and will provide adequate and aesthetic screening to the carpark.                                                            | YES        |
|                                      | Screening, landscaping & other design elements including public art are used to integrate the above ground car parking with the facade. Design solutions include: <ul style="list-style-type: none"><li>Car parking that is concealed behind facade, with windows integrated into the overall facade design (limited to developments where larger floor plate podium is suitable at lower levels)</li><li>Car parking that is 'wrapped' with other uses, such as retail, commercial or two storey Small Office/Home Office (SOHO) units along the street frontage</li></ul>   |   | YES        |
|                                      | Positive street address & active frontages are provided at ground level   |   | YES        |
| <b>PART 4 DESIGNING THE BUILDING</b> |   |   |            |
| 4A                                   | <b>SOLAR &amp; DAYLIGHT ACCESS</b>   |   |            |
| 4A-1 p79                             | <b>Objective:</b> To optimise number of apartments receiving sunlight to habitable rooms, primary windows & private open space.   |   | ✓          |
|                                      | <b>Design Criteria</b>   |   |            |
| 1                                    | Living rooms & private open spaces of at least 70% of apartments in a building receive a minimum of 2 hrs direct sunlight between 9am - 3pm at mid winter in Sydney Metropolitan Area and in Newcastle and Wollongong local government areas   |   | ✓          |
| 2                                    | In all other areas, living rooms & private open spaces of at least 70% of apartments in a building receive a minimum of 3 hrs direct sunlight between 9 am - 3 pm at mid winter   |   | N/A        |
| 3                                    | A maximum of 15% of apartments in a building receive no direct sunlight between 9 am - 3 pm at mid winter   |   | ✓          |
|                                      | <b>Design Guidance</b>   |   | Considered |
|                                      | The design maximises north aspect. The number of single aspect south facing apartments is minimised   |   | YES        |
|                                      | Single aspect, single storey apartments have a northerly or easterly aspect   |   | YES        |
|                                      | Living areas are located to the north and service areas to the south & west of apartments   |   | YES        |
|                                      | To optimise direct sunlight to habitable rooms & balconies a number of the following design features are used: <ul style="list-style-type: none"><li>Dual aspect apartments</li><li>Shallow apartment layouts</li><li>Two storey &amp; mezzanine level apartments</li><li>Bay windows</li></ul>   | The design of the apartments has been oriented to maximise solar access to habitable rooms and balconies. Living areas and wintergardens are proposed on the tower corners to benefit from dual aspect. | YES        |
|                                      | To maximise the benefit to residents of direct sunlight within living rooms & private open spaces, a minimum of 1sqm of direct sunlight, measured at 1m above floor level, is achieved for at least 15 minutes   |   | YES        |
| 4A-2 p81                             | <b>Objective:</b> Daylight access is maximised where sunlight is limited.   |   | N/A        |
| 4A-3 p81                             | <b>Objective:</b> Design incorporates shading & glare control, particularly for warmer months.   |   | ✓          |
|                                      | <b>Design Guidance</b>   |   | Considered |
|                                      | A number of the following design features are used: <ul style="list-style-type: none"><li>Balconies or sun shading that extend far enough to shade summer sun, but allow winter sun to penetrate living areas</li><li>Shading devices such as eaves, awnings, balconies, pergolas, external louvres &amp; planting</li><li>Horizontal shading to north facing windows</li><li>Vertical shading to east &amp; particularly west facing windows</li><li>Operable shading to allow adjustment &amp; choice</li><li>High performance glass that minimises external glare off windows, with consideration given to reduce tint glass or glass with a reflectance level below 20% (reflective films are avoided)</li></ul> | The facade design incorporates recessed living rooms behind balconies, vertical external fins and high performance double-glazing for thermal comfort.                                                  | YES        |
| 4B                                   | <b>NATURAL VENTILATION</b>   |   |            |
| 4B-1 p83                             | <b>Objective:</b> All habitable rooms are naturally ventilated.   |   | ✓          |
|                                      | <b>Design Guidance</b>   |   | Considered |
|                                      | The building's orientation maximises capture & use of prevailing breezes for natural ventilation in habitable rooms   |   | YES        |
|                                      | Depths of habitable rooms support natural ventilation   |   | YES        |
|                                      | The area of unobstructed window openings should be equal to at least 5% of the floor area served   |   | YES        |

| ADG Ref.                                                    | Item Description   | Notes   | Compliance |                 |     |                     |     |                   |   |              |                                                      |                                |                                                                     |  |   |
|-------------------------------------------------------------|---|---|------------|-----------------|-----|---------------------|-----|-------------------|---|--------------|------------------------------------------------------|--------------------------------|---------------------------------------------------------------------|--|---|
|                                                             | Doors & openable windows maximise natural ventilation opportunities by using the following design solutions: <ul style="list-style-type: none"><li>Adjustable windows with large effective openable areas</li><li>Variety of window types that provide safety &amp; flexibility such as awnings &amp; louvres</li><li>Windows that occupants can reconfigure to funnel breezes into apartment, such as vertical louvres, casement windows &amp; externally opening doors</li></ul>   |   | YES        |                 |     |                     |     |                   |   |              |                                                      |                                |                                                                     |  |   |
| 4B-2 p83                                                    | <b>Objective:</b> The layout & design of single aspect apartments maximises natural ventilation.   |   | ✓          |                 |     |                     |     |                   |   |              |                                                      |                                |                                                                     |  |   |
|                                                             | <b>Design Guidance</b>   |   | Considered |                 |     |                     |     |                   |   |              |                                                      |                                |                                                                     |  |   |
|                                                             | Apartment depths limited to maximise ventilation & airflow   | Apartments generally provide open plan living with approximately 8m to the kitchen.   | YES        |                 |     |                     |     |                   |   |              |                                                      |                                |                                                                     |  |   |
|                                                             | Natural ventilation to single aspect apartments is achieved with the following design solutions: <ul style="list-style-type: none"><li>Primary windows are augmented with plenums and light wells (generally not suitable for cross ventilation)</li><li>Stack effect ventilation, solar chimneys or similar used to naturally ventilate internal building areas or rooms such as bathrooms &amp; laundries</li><li>Courtyards or building indentations have a width to depth ratio of 2:1 or 3:1 to ensure effective air circulation &amp; avoid trapped smells</li></ul>   |   | NO         |                 |     |                     |     |                   |   |              |                                                      |                                |                                                                     |  |   |
| 4B-3 p85                                                    | <b>Objective:</b> Number of apartments with natural cross vent is maximised to create comfortable indoor environments for residents.   |   | ✓          |                 |     |                     |     |                   |   |              |                                                      |                                |                                                                     |  |   |
|                                                             | <b>Design Criteria</b>   |   |            |                 |     |                     |     |                   |   |              |                                                      |                                |                                                                     |  |   |
| 1                                                           | At least 60% of apartments are naturally cross ventilated in the first nine storeys of the building. Apartments at ten storeys or greater are deemed to be cross ventilated only if any enclosure of the balconies at these levels allows adequate natural ventilation and cannot be fully enclosed   | The first floor of apartments begins on level 7 and as such we have assumed a tower typology for the cross ventilation approach to the apartments. The corner apartments have been typically designed as enclosed wintergardens to mitigate the regularity of strong wind conditions occurring at these tower corners. The remaining apartments have been designed with open balconies to allow adequate natural ventilation. | NO         |                 |     |                     |     |                   |   |              |                                                      |                                |                                                                     |  |   |
| 2                                                           | Overall depth of a cross-over or cross-through apartment does not exceed 18m, measured glass line to glass line   | No cross-over apartments proposed.   | N/A        |                 |     |                     |     |                   |   |              |                                                      |                                |                                                                     |  |   |
|                                                             | <b>Design Guidance</b>   |   | Considered |                 |     |                     |     |                   |   |              |                                                      |                                |                                                                     |  |   |
|                                                             | The building includes dual aspect apartments, cross through apartments & corner apartments, and limited apartment depths   | The floorplate has been designed to provide single apartments at the tower corners to maximise the dual aspect / cross ventilation opportunities in these areas.   | YES        |                 |     |                     |     |                   |   |              |                                                      |                                |                                                                     |  |   |
|                                                             | Apartments are designed to minimise the number of corners, doors & rooms that might obstruct airflow   |   | YES        |                 |     |                     |     |                   |   |              |                                                      |                                |                                                                     |  |   |
|                                                             | Apartment depths, combined with appropriate ceiling heights, maximise cross ventilation & airflow   | Apartments generally provide open plan living with approximately 8m to the kitchen.   | YES        |                 |     |                     |     |                   |   |              |                                                      |                                |                                                                     |  |   |
| 4C                                                          | <b>CEILING HEIGHTS</b>   |   |            |                 |     |                     |     |                   |   |              |                                                      |                                |                                                                     |  |   |
| 4C-1 p87                                                    | <b>Objective:</b> Ceiling height achieves sufficient natural ventilation & daylight access.   |   | ✓          |                 |     |                     |     |                   |   |              |                                                      |                                |                                                                     |  |   |
|                                                             | <b>Design Criteria</b>   |   |            |                 |     |                     |     |                   |   |              |                                                      |                                |                                                                     |  |   |
| 1                                                           | Measured from finished floor level to finished ceiling level, minimum ceiling heights are: <div><table><tr><th colspan="2">Minimum Ceiling Height for apt and mixed-used buildings (m)</th></tr><tr><td>Habitable rooms</td><td>2.7</td></tr><tr><td>Non-habitable rooms</td><td>2.4</td></tr><tr><td>For 2 storey apts</td><td>2.7 for main living area floor<br/>2.4 for second floor, where its area does not exceed 50% of the apt area</td></tr><tr><td>Attic spaces</td><td>1.8 at edge of room with 30deg minimum ceiling slope</td></tr><tr><td>If located in mixed-used areas</td><td>3.3 for ground and first floor to promote future flexibility of use</td></tr></table></div> | Minimum Ceiling Height for apt and mixed-used buildings (m)   |            | Habitable rooms | 2.7 | Non-habitable rooms | 2.4 | For 2 storey apts | 2.7 for main living area floor<br>2.4 for second floor, where its area does not exceed 50% of the apt area | Attic spaces | 1.8 at edge of room with 30deg minimum ceiling slope | If located in mixed-used areas | 3.3 for ground and first floor to promote future flexibility of use |  | ✓ |
| Minimum Ceiling Height for apt and mixed-used buildings (m) |   |   |            |                 |     |                     |     |                   |   |              |                                                      |                                |                                                                     |  |   |
| Habitable rooms                                             | 2.7   |   |            |                 |     |                     |     |                   |   |              |                                                      |                                |                                                                     |  |   |
| Non-habitable rooms                                         | 2.4   |   |            |                 |     |                     |     |                   |   |              |                                                      |                                |                                                                     |  |   |
| For 2 storey apts                                           | 2.7 for main living area floor<br>2.4 for second floor, where its area does not exceed 50% of the apt area   |   |            |                 |     |                     |     |                   |   |              |                                                      |                                |                                                                     |  |   |
| Attic spaces                                                | 1.8 at edge of room with 30deg minimum ceiling slope   |   |            |                 |     |                     |     |                   |   |              |                                                      |                                |                                                                     |  |   |
| If located in mixed-used areas                              | 3.3 for ground and first floor to promote future flexibility of use   |   |            |                 |     |                     |     |                   |   |              |                                                      |                                |                                                                     |  |   |
|                                                             | These minimums do not preclude higher ceilings if desired   |   |            |                 |     |                     |     |                   |   |              |                                                      |                                |                                                                     |  |   |
|                                                             | <b>Design Guidance</b>   |   | Considered |                 |     |                     |     |                   |   |              |                                                      |                                |                                                                     |  |   |
|                                                             | Ceiling height accommodates use of ceiling fans for cooling & heat distribution   | No ceiling fans are proposed in the development.   | NA         |                 |     |                     |     |                   |   |              |                                                      |                                |                                                                     |  |   |
| 4C-2 p87                                                    | <b>Objective:</b> Ceiling height increases the sense of space in apartments & provides for well proportioned rooms.   |   | ✓          |                 |     |                     |     |                   |   |              |                                                      |                                |                                                                     |  |   |
|                                                             | <b>Design Guidance</b>   |   | Considered |                 |     |                     |     |                   |   |              |                                                      |                                |                                                                     |  |   |
|                                                             | A number of the following design solutions are used: <ul style="list-style-type: none"><li>Hierarchy of rooms in apartment is defined using changes in ceiling heights &amp; alternatives such as raked or curved ceilings, or double height spaces</li><li>Well proportioned rooms are provided, for example, smaller rooms feel larger &amp; more spacious with higher ceilings</li><li>Ceiling heights are maximised in habitable rooms by ensuring that bulkheads do not intrude. The stacking of service rooms from floor to floor &amp; coordination of bulkhead location above non-habitable areas, such as robes or storage, can assist</li></ul>                                  |   | YES        |                 |     |                     |     |                   |   |              |                                                      |                                |                                                                     |  |   |
| 4C-3 p87                                                    | <b>Objective:</b> Ceiling heights contribute to the flexibility of building use over the life of the building.   |   | N/A        |                 |     |                     |     |                   |   |              |                                                      |                                |                                                                     |  |   |
|                                                             | <b>Design Guidance</b>   |   | Considered |                 |     |                     |     |                   |   |              |                                                      |                                |                                                                     |  |   |
|                                                             | Ceiling heights of lower level apartments should be greater than the minimum required by Design Criteria allowing flexibility & conversion to non-residential uses   | Non-residential uses of the development are contained within ground floors and on the commercial floors.   | NA         |                 |     |                     |     |                   |   |              |                                                      |                                |                                                                     |  |   |
| 4D                                                          | <b>APARTMENT SIZE &amp; LAYOUT</b>   |   |            |                 |     |                     |     |                   |   |              |                                                      |                                |                                                                     |  |   |

| ADG Ref.               | Item Description   | Notes   | Compliance   |                             |        |    |           |    |           |    |           |    |   |
|------------------------|---|---|---|-----------------------------|--------|----|-----------|----|-----------|----|-----------|----|---|
| 4D-1<br>p89            | <b>Objective:</b> The layout of rooms within apartment is functional, well organised & provides a high standard of amenity.   |   | ✓   |                             |        |    |           |    |           |    |           |    |   |
|                        | <b>Design Criteria</b>   |   |   |                             |        |    |           |    |           |    |           |    |   |
|                        | 1   | Apartments have the following minimum internal areas:   |   |                             |        |    |           |    |           |    |           |    |   |
|                        |   | <table><tr><th>Apartment Type</th><th>Minimum Internal Area (sqm)</th></tr><tr><td>Studio</td><td>35</td></tr><tr><td>1 Bedroom</td><td>50</td></tr><tr><td>2 Bedroom</td><td>70</td></tr><tr><td>3 Bedroom</td><td>90</td></tr></table>                            | Apartment Type   | Minimum Internal Area (sqm) | Studio | 35 | 1 Bedroom | 50 | 2 Bedroom | 70 | 3 Bedroom | 90 | ✓ |
|                        | Apartment Type   | Minimum Internal Area (sqm)   |   |                             |        |    |           |    |           |    |           |    |   |
|                        | Studio   | 35   |   |                             |        |    |           |    |           |    |           |    |   |
|                        | 1 Bedroom   | 50   |   |                             |        |    |           |    |           |    |           |    |   |
|                        | 2 Bedroom   | 70   |   |                             |        |    |           |    |           |    |           |    |   |
|                        | 3 Bedroom   | 90   |   |                             |        |    |           |    |           |    |           |    |   |
|                        |   | The minimum internal areas include only one bathroom. Additional bathrooms increase the minimum internal area by 5sqm each.<br>A fourth bedroom & further additional bedrooms increase the minimum internal area by 12sqm each                                      |   |                             |        |    |           |    |           |    |           |    |   |
| 2                      | Every habitable room has a window in an external wall with a total minimum glass area of not less than 10% of the floor area of the room. Daylight & air is not borrowed from other rooms                                          | In some instances study rooms are provided and rely on borrowed ventilation and daylight from an adjoining room, to satisfy BCA requirements. All bedrooms and living rooms are located adjacent to external walls with access to natural ventilation and daylight. | NO   |                             |        |    |           |    |           |    |           |    |   |
| <b>Design Guidance</b> |   |   | <b>Considered</b>   |                             |        |    |           |    |           |    |           |    |   |
|                        | Kitchens is not located as part of the main circulation space in larger apartments (such as hallway or entry space)   |   | YES   |                             |        |    |           |    |           |    |           |    |   |
|                        | A window is visible from any point in a habitable room   |   | YES   |                             |        |    |           |    |           |    |           |    |   |
|                        | Where minimum areas or room dimensions are not met, apartments demonstrate that they are well designed and demonstrate the usability & functionality of the space with realistically scaled furniture layouts & circulation areas. |   | YES   |                             |        |    |           |    |           |    |           |    |   |
| 4D-2<br>p89            | <b>Objective:</b> Environmental performance of the apartment is maximised.   |   | ✓   |                             |        |    |           |    |           |    |           |    |   |
|                        | <b>Design Criteria</b>   |   |   |                             |        |    |           |    |           |    |           |    |   |
|                        | 1   | Habitable room depths are limited to a maximum of 2.5 x the ceiling height   |   | ✓                           |        |    |           |    |           |    |           |    |   |
|                        | 2   | In open plan layouts (living, dining & kitchen are combined) maximum habitable room depth is 8m from a window   |   | ✓                           |        |    |           |    |           |    |           |    |   |
|                        | <b>Design Guidance</b>   |   |   | <b>Considered</b>           |        |    |           |    |           |    |           |    |   |
|                        |   | All living areas & bedrooms are located on the external face of building   |   | YES                         |        |    |           |    |           |    |           |    |   |
| 4D-3<br>p91            | <b>Objective:</b> Apartment layouts are designed to accommodate a variety of household activities & needs.   |   | ✓   |                             |        |    |           |    |           |    |           |    |   |
|                        | <b>Design Criteria</b>   |   |   |                             |        |    |           |    |           |    |           |    |   |
|                        | 1   | Master bedrooms have a minimum area of 10sqm & other bedrooms 9sqm (excluding wardrobe space)   | Master bedrooms and other bedrooms have a minimum area of 9sqm. The design of the apartments is such that an overall high level of amenity is achieved via good planning.   | NO                          |        |    |           |    |           |    |           |    |   |
|                        | 2   | Bedrooms have a minimum dimension of 3m (excluding wardrobe space)   | Bedrooms have a minimum dimension of 2.8m to the facade which has the benefit of maximising the number of units located with a N/NE orientation, thus resulting in solar access 100% of units. The bedrooms are provided with a typical length of 3.2m to allow sufficient room around the bed. The design of the apartments is such that an overall high level of amenity is achieved via good planning. | NO                          |        |    |           |    |           |    |           |    |   |
|                        | 3   | Living rooms or combined living/dining rooms have a minimum width of: <ul style="list-style-type: none"><li>3.6m for studio &amp; 1 bedroom apartments</li><li>4m for 2 &amp; 3 bedroom apartments</li></ul>                                                        | Living rooms have a minimum width of 3.6m for 1 & 2 bedroom apartments. In most apartment types the 3.6m minimum width at the facade line increases to 4m internally in the living and dining areas.<br><br>3 bedroom apartments typically have a minimum width of 4m. 4.5-5m living room widths are provided to the 4 bedroom apartments.                                                                | ✓                           |        |    |           |    |           |    |           |    |   |
|                        | 4   | The width of cross-over or cross-through apartments are at least 4m internally to avoid deep narrow apartment layouts   | No cross-over apartments are proposed.   | N/A                         |        |    |           |    |           |    |           |    |   |
|                        | <b>Design Guidance</b>   |   |   | <b>Considered</b>           |        |    |           |    |           |    |           |    |   |
|                        |   | Access to bedrooms, bathrooms & laundries is separated from living areas minimising direct openings between living & service areas   |   | YES                         |        |    |           |    |           |    |           |    |   |
|                        |   | All bedrooms allow a minimum length of 1.5m for robes   |   | YES                         |        |    |           |    |           |    |           |    |   |
|                        |   | Main bedroom of apartment or studio apartment is provided with a wardrobe of minimum 1.8m L x 0.6m D x 2.1m H   |   | YES                         |        |    |           |    |           |    |           |    |   |

| ADG Ref.       | Item Description   | Notes   | Compliance         |                   |        |   |   |           |   |   |           |    |   |            |    |     |  |   |
|----------------|---|---|--------------------|-------------------|--------|---|---|-----------|---|---|-----------|----|---|------------|----|-----|--|---|
|                | Apartment layouts allow flexibility over time, design solutions include: <ul style="list-style-type: none"><li>Dimensions that facilitate a variety of furniture arrangements &amp; removal</li><li>Spaces for a range of activities &amp; privacy levels between different spaces within the apartment</li><li>Dual master apartments</li><li>Dual key apartments<br/>Note: dual key apartments which are separate but on the same title are regarded as two sole occupancy units for the purposes of the BCA &amp; for calculating mix of apartments</li><li>Room sizes &amp; proportions or open plans (rectangular spaces 2:3 are more easily furnished than square spaces 1:1)</li><li>Efficient planning of circulation by stairs, corridors &amp; through rooms to maximise the amount of usable floor space in rooms</li></ul> | Open plan room sizes are generally rectangular and facilitate a variety of furniture arrangements and removal.   | YES                |                   |        |   |   |           |   |   |           |    |   |            |    |     |  |   |
| 4E             | PRIVATE OPEN SPACE & BALCONIES   |   |                    |                   |        |   |   |           |   |   |           |    |   |            |    |     |  |   |
| 4E-1 p93       | <b>Objective:</b> Apartments provide appropriately sized private open space & balconies to enhance residential amenity.   |   | ✓                  |                   |        |   |   |           |   |   |           |    |   |            |    |     |  |   |
|                | <b>Design Criteria</b>   |   |                    |                   |        |   |   |           |   |   |           |    |   |            |    |     |  |   |
|                | 1 All apartments are required to have primary balconies as follows: <table><tr><th>Apartment Type</th><th>Minimum Area (sqm)</th><th>Minimum Depth (m)</th></tr><tr><td>Studio</td><td>4</td><td>-</td></tr><tr><td>1 Bedroom</td><td>8</td><td>2</td></tr><tr><td>2 Bedroom</td><td>10</td><td>2</td></tr><tr><td>3+ Bedroom</td><td>12</td><td>2.4</td></tr></table> The minimum balcony depth to be counted as contributing to the balcony area is 1m   | Apartment Type   | Minimum Area (sqm) | Minimum Depth (m) | Studio | 4 | - | 1 Bedroom | 8 | 2 | 2 Bedroom | 10 | 2 | 3+ Bedroom | 12 | 2.4 |  | ✓ |
| Apartment Type | Minimum Area (sqm)   | Minimum Depth (m)   |                    |                   |        |   |   |           |   |   |           |    |   |            |    |     |  |   |
| Studio         | 4   | -   |                    |                   |        |   |   |           |   |   |           |    |   |            |    |     |  |   |
| 1 Bedroom      | 8   | 2   |                    |                   |        |   |   |           |   |   |           |    |   |            |    |     |  |   |
| 2 Bedroom      | 10   | 2   |                    |                   |        |   |   |           |   |   |           |    |   |            |    |     |  |   |
| 3+ Bedroom     | 12   | 2.4   |                    |                   |        |   |   |           |   |   |           |    |   |            |    |     |  |   |
|                | 2 For apartments at ground level or on podium or similar, a private open space is provided instead of a balcony. It must have minimum area of 15sqm & minimum depth of 3m   |   | N/A                |                   |        |   |   |           |   |   |           |    |   |            |    |     |  |   |
|                | <b>Design Guidance</b>   |   | Considered         |                   |        |   |   |           |   |   |           |    |   |            |    |     |  |   |
|                | Balcony use may be limited in some proposals where: <ul style="list-style-type: none"><li>consistently high wind speeds at 10 storeys &amp; above</li><li>close proximity to road, rail or other noise sources</li><li>exposure to significant levels of aircraft noise</li><li>heritage &amp; adaptive reuse of existing buildings</li></ul> In these situations, <ul style="list-style-type: none"><li>juliet balconies,</li><li>operable walls,</li><li>enclosed wintergardens</li><li>bay windows</li></ul> are appropriate. Other amenity benefits for occupants are provided in the apartments or in the development or both. Natural ventilation is also demonstrated   | Regular high wind speeds occur at the tower corners. This is mitigated by the provision of enclosed wintergardens to provide a useable balcony space to these apartments.   | YES                |                   |        |   |   |           |   |   |           |    |   |            |    |     |  |   |
| 4E-2 p93       | <b>Objective:</b> Primary private open space & balconies are appropriately located to enhance liveability for residents   |   | ✓                  |                   |        |   |   |           |   |   |           |    |   |            |    |     |  |   |
|                | <b>Design Guidance</b>   |   | Considered         |                   |        |   |   |           |   |   |           |    |   |            |    |     |  |   |
|                | Primary open space & balconies are located adjacent to the living room, dining room or kitchen to extend the living space   |   | YES                |                   |        |   |   |           |   |   |           |    |   |            |    |     |  |   |
|                | POS & balconies predominantly face north, east or west   |   | YES                |                   |        |   |   |           |   |   |           |    |   |            |    |     |  |   |
|                | POS & balconies are orientated with the longer side facing outwards or be open to the sky to optimise daylight access into adjacent rooms   |   | YES                |                   |        |   |   |           |   |   |           |    |   |            |    |     |  |   |
| 4E-3 p95       | <b>Objective:</b> Private open space & balcony design is integrated into & contributes to the overall architectural form & detail of the building   |   | ✓                  |                   |        |   |   |           |   |   |           |    |   |            |    |     |  |   |
|                | <b>Design Guidance</b>   |   | Considered         |                   |        |   |   |           |   |   |           |    |   |            |    |     |  |   |
|                | Solid, partially solid or transparent fences & balustrades are selected to respond to the location. They are designed to allow views & passive surveillance of the street while maintaining visual privacy & allowing for a range of uses on the balcony. Solid & partially solid balustrades are preferred   | Proposed transparent balustrades maximise outlook to the residents. There are no neighbouring high-rise developments which will affect visual privacy.   | YES                |                   |        |   |   |           |   |   |           |    |   |            |    |     |  |   |
|                | Full width full height glass balustrades alone are generally not desirable   | A full width full height glass balustrade is proposed with a solid handrail integrated within the overall facade approach. Refer facade design section of the design report.   | YES                |                   |        |   |   |           |   |   |           |    |   |            |    |     |  |   |
|                | Operable screens, shutters, hoods & pergolas are used to control sunlight & wind   | Enclosed wintergardens with operable windows are proposed on tower corners to mitigate high wind speeds.   | YES                |                   |        |   |   |           |   |   |           |    |   |            |    |     |  |   |
|                | Downpipes & balcony drainage are integrated with the overall facade & building design   |   | YES                |                   |        |   |   |           |   |   |           |    |   |            |    |     |  |   |
|                | Air-conditioning units are located on roofs, in basements, or fully integrated into the building design   | Typically air-conditioning units are located on balconies. These are integrated to be screened from view of the living room or bedroom with a nib wall. The air-conditioning units serving the wintergarden apartments and the upper level 4 bedroom apartments are located either in a plantroom located on each floor or on the top level. | YES                |                   |        |   |   |           |   |   |           |    |   |            |    |     |  |   |
|                | Where clothes drying, storage or air conditioning units are located on balconies, they are screened & integrated in the building design   |   | YES                |                   |        |   |   |           |   |   |           |    |   |            |    |     |  |   |
|                | Ceilings of apartments below terraces are insulated to avoid heat loss   |   | YES                |                   |        |   |   |           |   |   |           |    |   |            |    |     |  |   |
|                | Water & gas outlets are provided for primary balconies & private open space   |   | YES                |                   |        |   |   |           |   |   |           |    |   |            |    |     |  |   |
| 4E-4 p95       | <b>Objective:</b> Private open space & balcony design maximises safety   |   | ✓                  |                   |        |   |   |           |   |   |           |    |   |            |    |     |  |   |
|                | <b>Design Guidance</b>   |   | Considered         |                   |        |   |   |           |   |   |           |    |   |            |    |     |  |   |
|                | Changes in ground levels or landscaping are minimised   |   | YES                |                   |        |   |   |           |   |   |           |    |   |            |    |     |  |   |

| ADG Ref.       | Item Description   | Notes   | Compliance                    |        |   |           |   |           |   |            |    |  |   |
|----------------|---|---|-------------------------------|--------|---|-----------|---|-----------|---|------------|----|--|---|
|                | Balcony design & detailing avoids opportunities for climbing & falling   |   | YES                           |        |   |           |   |           |   |            |    |  |   |
| 4F             | COMMON CIRCULATION & SPACES   |   |                               |        |   |           |   |           |   |            |    |  |   |
| 4F-1 p97       | <b>Objective:</b> Common circulation spaces achieve good amenity & properly service the number of apartments   |   | ✓                             |        |   |           |   |           |   |            |    |  |   |
|                | Design Criteria   |   |                               |        |   |           |   |           |   |            |    |  |   |
| 1              | The maximum number of apartments off a circulation core on a single level is eight   |   | ✓                             |        |   |           |   |           |   |            |    |  |   |
| 2              | For buildings of 10 storeys & over, the maximum number of apartments sharing a single lift is 40   |   | ✓                             |        |   |           |   |           |   |            |    |  |   |
|                | Design Guidance   |   | Considered                    |        |   |           |   |           |   |            |    |  |   |
|                | Greater than minimum requirements for corridor widths and/or ceiling heights allow comfortable movement & access particularly in entry lobbies, outside lifts & at apartment entry doors   |   | YES                           |        |   |           |   |           |   |            |    |  |   |
|                | Daylight & natural ventilation are provided to all common circulation spaces that are above ground   |   | YES                           |        |   |           |   |           |   |            |    |  |   |
|                | Windows are provided in common circulation spaces & are adjacent to the stair or lift core or at the ends of corridors   |   | YES                           |        |   |           |   |           |   |            |    |  |   |
|                | Longer corridors greater than 12m in length from the lift core are articulated. Design solutions include: <ul style="list-style-type: none"><li>Series of foyer areas with windows &amp; spaces for seating</li><li>Wider areas at apartment entry doors &amp; varied ceiling heights</li></ul>                                         |   | YES                           |        |   |           |   |           |   |            |    |  |   |
|                | Primary living room or bedroom windows do not open directly onto common circulation spaces, open or enclosed. Visual & acoustic privacy from common circulation spaces to any other rooms are carefully controlled   |   | YES                           |        |   |           |   |           |   |            |    |  |   |
| 4F-2 p99       | <b>Objective:</b> Common circulation spaces promote safety & provide for social interaction between residents   |   | ✓                             |        |   |           |   |           |   |            |    |  |   |
|                | Design Guidance   |   | Considered                    |        |   |           |   |           |   |            |    |  |   |
|                | Direct & legible access are provided between vertical circulation points & apartment entries by minimising corridor or gallery length to give short, straight, clear sight lines   | The floorplate has been designed to provide a high level of amenity and outlook to the lift lobby which is oriented to a glazed facade, with outlook on every floor. The corridor serving the majority of apartment entries provides straight, clear sight lines to each entry. On a typical floor the remaining two apartments are located directly adjacent to the lift lobby around a secondary lobby for privacy. | YES                           |        |   |           |   |           |   |            |    |  |   |
|                | Tight corners & spaces are avoided   |   | YES                           |        |   |           |   |           |   |            |    |  |   |
|                | Circulation spaces are well lit at night   |   | YES                           |        |   |           |   |           |   |            |    |  |   |
|                | Legible signage are provided for apartment numbers, common areas & general wayfinding   |   | YES                           |        |   |           |   |           |   |            |    |  |   |
|                | Incidental spaces, eg space for seating in a corridor, at a stair landing, or near a window are provided   | It is anticipated that the lift lobby with glazed outlook on every floor will serve as an incidental space for the residents.   | YES                           |        |   |           |   |           |   |            |    |  |   |
|                | In larger developments, community rooms for activities such as owners corporation meetings or resident use, are provided & are co-located with communal open space   |   | YES                           |        |   |           |   |           |   |            |    |  |   |
| 4G             | STORAGE   |   |                               |        |   |           |   |           |   |            |    |  |   |
| 4G-1 p101      | <b>Objective:</b> Adequate, well designed storage is provided in each apartment   |   | ✓                             |        |   |           |   |           |   |            |    |  |   |
|                | Design Criteria   |   |                               |        |   |           |   |           |   |            |    |  |   |
| 1              | In addition to storage in kitchens, bathrooms and bedrooms, the following storage is provided: <table><tr><th>Apartment Type</th><th>Storage Size Volume (cubic m)</th></tr><tr><td>Studio</td><td>4</td></tr><tr><td>1 Bedroom</td><td>6</td></tr><tr><td>2 Bedroom</td><td>8</td></tr><tr><td>3+ Bedroom</td><td>10</td></tr></table> | Apartment Type   | Storage Size Volume (cubic m) | Studio | 4 | 1 Bedroom | 6 | 2 Bedroom | 8 | 3+ Bedroom | 10 |  | ✓ |
| Apartment Type | Storage Size Volume (cubic m)   |   |                               |        |   |           |   |           |   |            |    |  |   |
| Studio         | 4   |   |                               |        |   |           |   |           |   |            |    |  |   |
| 1 Bedroom      | 6   |   |                               |        |   |           |   |           |   |            |    |  |   |
| 2 Bedroom      | 8   |   |                               |        |   |           |   |           |   |            |    |  |   |
| 3+ Bedroom     | 10   |   |                               |        |   |           |   |           |   |            |    |  |   |
|                | At least 50% of required storage is to be located within apartment   |   |                               |        |   |           |   |           |   |            |    |  |   |
|                | Design Guidance   |   | Considered                    |        |   |           |   |           |   |            |    |  |   |
|                | Storage is accessible from either circulation or living areas   | Refer Appendix C for breakdown of storage provisions.   | YES                           |        |   |           |   |           |   |            |    |  |   |
| 4G-2 p101      | <b>Objective:</b> Additional storage is conveniently located, accessible & nominated for individual apartments   |   | ✓                             |        |   |           |   |           |   |            |    |  |   |
|                | Design Guidance   |   | Considered                    |        |   |           |   |           |   |            |    |  |   |
|                | Storage not located in apartments is secure and clearly allocated to specific apartments   |   | YES                           |        |   |           |   |           |   |            |    |  |   |
|                | Storage is provided for larger & less frequently accessed items   |   | YES                           |        |   |           |   |           |   |            |    |  |   |
|                | Storage space in internal or basement car parks is provided at the rear or side of car spaces or in cages, such that allocated car parking remains accessible   |   | YES                           |        |   |           |   |           |   |            |    |  |   |
|                | Storage not located in apartment is integrated into the overall building design & not visible from public domain   |   | YES                           |        |   |           |   |           |   |            |    |  |   |
| 4H             | ACOUSTIC PRIVACY   |   |                               |        |   |           |   |           |   |            |    |  |   |
| 4H-1 p103      | <b>Objective:</b> Noise transfer is minimised through the siting of buildings & building layout   |   | ✓                             |        |   |           |   |           |   |            |    |  |   |
|                | Design Guidance   |   | Considered                    |        |   |           |   |           |   |            |    |  |   |
|                | Adequate building separation is provided within the development & from neighbouring buildings/adjacent uses (see 2F Building Separation & 3F Visual Privacy)   |   | YES                           |        |   |           |   |           |   |            |    |  |   |
|                | Window & door openings are orientated away from noise sources   |   | YES                           |        |   |           |   |           |   |            |    |  |   |
|                | Noisy areas within buildings including building entries & corridors are located next to or above each other while quieter areas are located next to or above quieter areas   |   | YES                           |        |   |           |   |           |   |            |    |  |   |

| ADG Ref.     | Item Description   | Notes   | Compliance |
|--------------|---|---|------------|
|              | Storage, circulation areas & non-habitable rooms are located to buffer noise from external sources   |   | YES        |
|              | The number of party walls (shared with other apartments) are limited & are appropriately insulated   |   | YES        |
|              | Noise sources such as garage doors, driveways, service areas, plant rooms, building services, mechanical equipment, active communal open spaces & circulation areas should be located at least 3m away from bedrooms   | Where plant areas are located in proximity to bedrooms (levels 7 and 8) airlocks and suitable attenuation mechanisms in the form of silencers and discontinuous wall construction will be provided. | YES        |
| 4H-2<br>p103 | <b>Objective:</b> Noise impacts are mitigated within apartments through layout & acoustic treatments   |   | ✓          |
|              | <b>Design Guidance</b>   |   | Considered |
|              | Internal apartment layout separates noisy spaces from quiet spaces, using a number of the following design solutions: <ul style="list-style-type: none"><li>Rooms with similar noise requirements are grouped together</li><li>Doors separate different use zones</li><li>Wardrobes in bedrooms are co-located to act as sound buffers</li></ul>   |   | YES        |
|              | Where physical separation cannot be achieved, noise conflicts are resolved using the following design solutions: <ul style="list-style-type: none"><li>Double or acoustic glazing</li><li>Acoustic seals</li><li>Use of materials with low noise penetration properties</li><li>Continuous walls to ground level courtyards where they do not conflict with streetscape or other amenity requirements</li></ul>   |   | YES        |
| 4J           | <b>NOISE &amp; POLLUTION</b>   |   |            |
| 4J-1<br>p105 | <b>Objective:</b> In noisy or hostile environments impacts of external noise & pollution are minimised through careful siting & layout   |   | ✓          |
|              | <b>Design Guidance</b>   |   | Considered |
|              | To minimise impacts the following design solutions are used: <ul style="list-style-type: none"><li>Physical separation between buildings &amp; the noise or pollution source</li><li>Residential uses are located perpendicular to the noise source &amp; where possible buffered by other uses</li><li>Non-residential buildings are sited to be parallel with the noise source to provide a continuous building that shields residential uses &amp; communal open spaces</li><li>Non-residential uses are located at lower levels vertically separating residential component from noise or pollution source. Setbacks to the underside of residential floor levels are increased, relative to traffic volumes &amp; other noise sources</li><li>Buildings respond to both solar access &amp; noise. Where solar access is away from noise source, non-habitable rooms will provide a buffer</li><li>Where solar access is in the same direction as the noise source, dual aspect apartments with shallow building depths are preferred</li><li>Landscape design reduces the perception of noise &amp; acts as a filter for air pollution generated by traffic &amp; industry</li></ul> |   | YES        |
| 4J-2<br>p105 | <b>Objective:</b> Appropriate noise shielding or attenuation techniques for building design, construction & choice of materials are used to mitigate noise transmission   |   | ✓          |
|              | <b>Design Guidance</b>   |   | Considered |
|              | Design solutions to mitigate noise include: <ul style="list-style-type: none"><li>Limiting the number &amp; size of openings facing noise sources</li><li>Providing seals to prevent noise transfer through gaps</li><li>Using double or acoustic glazing, acoustic louvres or enclosed balconies (wintergardens)</li><li>Using materials with mass and/or sound insulation or absorption properties eg solid balcony balustrades, external screens &amp; soffits</li></ul>   |   | YES        |
| 4K           | <b>APARTMENT MIX</b>   |   |            |
| 4K-1<br>p107 | <b>Objective:</b> A range of apartment types & sizes is provided to cater for different household types now & into the future   |   | ✓          |
|              | <b>Design Guidance</b>   |   | Considered |
|              | A variety of apartment types is provided   |   | YES        |
|              | The apartment mix is appropriate, taking into consideration: <ul style="list-style-type: none"><li>Distance to public transport, employment &amp; education centres</li><li>Current market demands &amp; projected future demographic trends</li><li>Demand for social &amp; affordable housing</li><li>Different cultural &amp; socioeconomic groups</li></ul>   |   | YES        |
|              | Flexible apartment configurations are provided to support diverse household types & stages of life including single person households, families, multi-generational families & group households   |   | YES        |
| 4K-2<br>p107 | <b>Objective:</b> The apartment mix is distributed to suitable locations within the building   |   | ✓          |
|              | <b>Design Guidance</b>   |   | Considered |
|              | Different apartment types are located to achieve successful facade composition & to optimise solar access   |   | YES        |
|              | Larger apartment types are located on ground or roof level where there is potential for more open space, and on corners where more building frontage is available   |   | YES        |
| 4M           | <b>FACADES</b>   |   |            |
| 4M-1<br>p111 | <b>Objective:</b> Building facades provide visual interest along the street while respecting the character of the local area   |   | ✓          |
|              | <b>Design Guidance</b>   |   | Considered |
|              | Design solutions for front building facades include: <ul style="list-style-type: none"><li>Composition of varied building elements</li><li>Defined base, middle &amp; top of buildings</li><li>Revealing &amp; concealing certain elements</li></ul>   |   | YES        |
|              | Building services are integrated within the overall facade   |   | YES        |


| ADG Ref.            | Item Description   | Notes   | Compliance |
|---------------------|---|---|------------|
|                     | Building facades are well resolved with appropriate scale & proportion to streetscape & with consideration of human scale. Solutions include: <ul style="list-style-type: none"><li>Well composed horizontal &amp; vertical elements</li><li>Variation in floor heights to enhance the human scale</li><li>Elements that are proportional &amp; arranged in patterns</li><li>Public artwork or treatments to exterior blank walls</li><li>Grouping of floors or elements such as balconies &amp; windows on taller buildings</li></ul> |   | YES        |
|                     | Building facades relate to key datum lines of adjacent buildings through upper level setbacks, parapets, cornices, awnings or colonnade heights   |   | YES        |
|                     | Shadow is created on the facade throughout the day with building articulation, balconies & deeper window reveals   |   | YES        |
|                     | <b>4M-2</b><br>p111 <b>Objective:</b> Building functions are expressed by the facade   |   | ✓          |
|                     | <b>Design Guidance</b>   |   | Considered |
|                     | Building entries are clearly defined   |   | YES        |
|                     | Important corners are given visual prominence through change in articulation, materials or colour, roof expression or changes in height   |   | YES        |
|                     | Apartment layout is expressed externally through facade features such as party walls & floor slabs   | The tower achieves a horizontal expression of the apartments by projecting slabs. Where the floorplates change a thicker slab is expressed (which also serves to integrate the transfer of building services internally).   | YES        |
| <b>4N</b>           | <b>ROOF DESIGN</b>   |   |            |
| <b>4N-1</b><br>p113 | <b>Objective:</b> Roof treatments are integrated into the building design & positively respond to the street   |   | ✓          |
|                     | <b>Design Guidance</b>   |   | Considered |
|                     | Roof design relates to the street. Design solutions include: <ul style="list-style-type: none"><li>Special roof features &amp; strong corners</li><li>Use of skillion or very low pitch hipped roofs</li><li>Breaking down the massing of the roof by using smaller elements to avoid bulk</li><li>Using materials or pitched form complementary to adjacent buildings</li></ul>   | The roof design relates to an extension of the tower form and does not detract from the overall massing.   | YES        |
|                     | Roof treatments are integrated with the building design. Design solutions include: <ul style="list-style-type: none"><li>Roof design is in proportion to the overall building size, scale &amp; form</li><li>Roof materials compliment the building</li><li>Service elements are integrated</li></ul>   | The facade fins rise up one storey to surround the perimeter of the roof level to form a crown to the tower, providing a consistency in scale and materiality. The provision of a perimeter crown serves to conceal the roof plant services and lift overrun.                                                                    | YES        |
| <b>4N-2</b><br>p113 | <b>Objective:</b> Opportunities to use roof space for residential accommodation & open space are maximised   |   | N/A        |
| <b>4N-3</b><br>p113 | <b>Objective:</b> Roof design incorporates sustainability features   |   | N/A        |
| <b>4O</b>           | <b>LANDSCAPE DESIGN</b>   |   |            |
| <b>4O-1</b><br>p115 | <b>Objective:</b> Landscape design is viable & sustainable   |   | ✓          |
|                     | <b>Design Guidance</b>   |   | Considered |
|                     | Landscape design is environmentally sustainable & can enhance environmental performance by incorporating: <ul style="list-style-type: none"><li>Diverse &amp; appropriate planting</li><li>Bio-filtration gardens</li><li>Appropriately planted shading trees</li><li>Areas for residents to plant vegetables &amp; herbs</li><li>Composting</li><li>Green roofs or walls</li></ul>   | Diverse and appropriate planting is provided to the rooftop gardens. Shading trees are provided at intervals to provide landmarks as well as seating opportunities to the residents. Plant species have been selected to provide a micro-climate to the communal open space.                                                     | YES        |
|                     | Ongoing maintenance plans are prepared   |   | YES        |
|                     | Microclimate is enhanced by: <ul style="list-style-type: none"><li>Appropriately scaled trees near the eastern &amp; western elevations for shade</li><li>Balance of evergreen &amp; deciduous trees to provide shading in summer &amp; sunlight access in winter</li><li>Shade structures such as pergolas for balconies &amp; courtyards</li></ul>   |   | YES        |
|                     | Tree & shrub selection considers size at maturity & the potential for roots to compete.   |   | YES        |
| <b>4O-2</b><br>p115 | <b>Objective:</b> Landscape design contributes to streetscape & amenity   |   | ✓          |
|                     | <b>Design Guidance</b>   |   | Considered |
|                     | Landscape design responds to the existing site conditions including: <ul style="list-style-type: none"><li>Changes of levels</li><li>Views</li><li>Significant landscape features including trees &amp; rock outcrops</li></ul>   |   | YES        |
|                     | Significant landscape features are protected by: <ul style="list-style-type: none"><li>Tree protection zones</li><li>Appropriate signage &amp; fencing during construction</li></ul>   | The planning guidelines permit development to site boundary extents and as such the permissible development will encroach upon the tree protection zones of the existing trees along Olympic Boulevard. The proposal seeks to remove these trees so as not to cause long term advise impacts. Refer arborist report for details. | NO         |
|                     | Plants selected are endemic to region & reflect local ecology   |   | YES        |
| <b>4P</b>           | <b>PLANTING ON STRUCTURES</b>   |   |            |
| <b>4P-1</b><br>p117 | <b>Objective:</b> Appropriate soil profiles are provided   |   | ✓          |
|                     | <b>Design Guidance</b>   |   | Considered |
|                     | Structures are reinforced for additional saturated soil weight   |   | YES        |

| ADG Ref.           | Item Description   | Notes   | Compliance                |           |                                           |             |                                                            |                    |                                                            |  |     |
|--------------------|---|---|---------------------------|-----------|-------------------------------------------|-------------|------------------------------------------------------------|--------------------|------------------------------------------------------------|--|-----|
|                    | Soil volume is appropriate for plant growth, including: <ul style="list-style-type: none"><li>Modifying depths &amp; widths according to planting mix &amp; irrigation frequency</li><li>Free draining &amp; long soil life span</li><li>Tree anchorage</li></ul>   |   | YES                       |           |                                           |             |                                                            |                    |                                                            |  |     |
|                    | Minimum soil standards for plant sizes should be provided in accordance with: <table><tr><th>Site Area (sqm)</th><th>Recommended Tree Planting</th></tr><tr><td>Up to 850</td><td>1 medium tree per 50sqm of deep soil zone</td></tr><tr><td>850 - 1,500</td><td>1 large tree or 2 medium trees per 90sqm of deep soil zone</td></tr><tr><td>Greater than 1,500</td><td>1 large tree or 2 medium trees per 80sqm of deep soil zone</td></tr></table>                                                                            | Site Area (sqm)   | Recommended Tree Planting | Up to 850 | 1 medium tree per 50sqm of deep soil zone | 850 - 1,500 | 1 large tree or 2 medium trees per 90sqm of deep soil zone | Greater than 1,500 | 1 large tree or 2 medium trees per 80sqm of deep soil zone |  | YES |
| Site Area (sqm)    | Recommended Tree Planting   |   |                           |           |                                           |             |                                                            |                    |                                                            |  |     |
| Up to 850          | 1 medium tree per 50sqm of deep soil zone   |   |                           |           |                                           |             |                                                            |                    |                                                            |  |     |
| 850 - 1,500        | 1 large tree or 2 medium trees per 90sqm of deep soil zone   |   |                           |           |                                           |             |                                                            |                    |                                                            |  |     |
| Greater than 1,500 | 1 large tree or 2 medium trees per 80sqm of deep soil zone   |   |                           |           |                                           |             |                                                            |                    |                                                            |  |     |
| 4P-2 p117          | <b>Objective:</b> Plant growth is optimised with appropriate selection & maintenance   |   | ✓                         |           |                                           |             |                                                            |                    |                                                            |  |     |
|                    | <b>Design Guidance</b>   |   | Considered                |           |                                           |             |                                                            |                    |                                                            |  |     |
|                    | Plants are suited to site conditions, considerations include: <ul style="list-style-type: none"><li>Drought &amp; wind tolerance</li><li>Seasonal changes in solar access</li><li>Modified substrate depths for a diverse range of plants</li><li>Plant longevity</li></ul>   |   | YES                       |           |                                           |             |                                                            |                    |                                                            |  |     |
|                    | A landscape maintenance plan is prepared   |   | YES                       |           |                                           |             |                                                            |                    |                                                            |  |     |
|                    | Irrigation & drainage systems respond to: <ul style="list-style-type: none"><li>Changing site conditions</li><li>Soil profile &amp; planting regime</li><li>Whether rainwater, stormwater or recycled grey water is used</li></ul>   |   | YES                       |           |                                           |             |                                                            |                    |                                                            |  |     |
| 4P-3 p117          | <b>Objective:</b> Planting on structures contributes to the quality & amenity of communal & public open spaces   |   | ✓                         |           |                                           |             |                                                            |                    |                                                            |  |     |
|                    | <b>Design Guidance</b>   |   | Considered                |           |                                           |             |                                                            |                    |                                                            |  |     |
|                    | Building design incorporates opportunities for planting on structures. Design solutions include: <ul style="list-style-type: none"><li>Green walls with specialised lighting for indoor green walls</li><li>Wall design that incorporates planting</li><li>Green roofs, particularly where roofs are visible from the public domain</li><li>Planter boxes</li></ul> Note: structures designed to accommodate green walls should be integrated into the building facade & consider the ability of the facade to change over time | A landscaped garden is proposed to the roof of the north podium wing for residential use.<br><br>A landscaped garden for outlook only is proposed to the roof of the south podium wing.<br><br>Both gardens will incorporate planting integrated within the structure with adequate support for deep soil planting. | YES                       |           |                                           |             |                                                            |                    |                                                            |  |     |
| 4Q                 | <b>UNIVERSAL DESIGN</b>   |   |                           |           |                                           |             |                                                            |                    |                                                            |  |     |
| 4Q-1 p119          | <b>Objective:</b> Universal design features are included in apartment design to promote flexible housing for all community members   |   | ✓                         |           |                                           |             |                                                            |                    |                                                            |  |     |
|                    | <b>Design Guidance</b>   |   | Considered                |           |                                           |             |                                                            |                    |                                                            |  |     |
|                    | Developments achieve a benchmark of 20% of the total apartments incorporating the Livable Housing Guideline's silver level universal design features   |   | YES                       |           |                                           |             |                                                            |                    |                                                            |  |     |
| 4Q-2 p119          | <b>Objective:</b> A variety of apartments with adaptable designs are provided   |   | ✓                         |           |                                           |             |                                                            |                    |                                                            |  |     |
|                    | <b>Design Guidance</b>   |   | Considered                |           |                                           |             |                                                            |                    |                                                            |  |     |
|                    | Adaptable housing should be provided in accordance with the relevant council policy   |   | YES                       |           |                                           |             |                                                            |                    |                                                            |  |     |
|                    | Design solutions for adaptable apartments include: <ul style="list-style-type: none"><li>Convenient access to communal &amp; public areas</li><li>High level of solar access</li><li>Minimal structural change &amp; residential amenity loss when adapted</li><li>Larger car parking spaces for accessibility</li><li>Parking titled separately from apartments or shared car parking arrangements</li></ul>   |   | YES                       |           |                                           |             |                                                            |                    |                                                            |  |     |
| 4Q-3 p119          | <b>Objective:</b> Apartment layouts are flexible & accommodate a range of lifestyle needs   |   | ✓                         |           |                                           |             |                                                            |                    |                                                            |  |     |
|                    | <b>Design Guidance</b>   |   | Considered                |           |                                           |             |                                                            |                    |                                                            |  |     |
|                    | Flexible design solutions include: <ul style="list-style-type: none"><li>Rooms with multiple functions</li><li>Dual master bedroom apartments with separate bathrooms</li><li>Larger apartments with various living space options</li><li>Open plan 'loft' style apartments with only a fixed kitchen, laundry &amp; bathroom</li></ul>   |   | YES                       |           |                                           |             |                                                            |                    |                                                            |  |     |
| 4S                 | <b>MIXED USE</b>   |   |                           |           |                                           |             |                                                            |                    |                                                            |  |     |
| 4S-1 p123          | <b>Objective:</b> Mixed use developments are provided in appropriate locations & provide active street frontages that encourage pedestrian movement.   |   | ✓                         |           |                                           |             |                                                            |                    |                                                            |  |     |
|                    | <b>Design Guidance</b>   |   | Considered                |           |                                           |             |                                                            |                    |                                                            |  |     |
|                    | Mixed use development are concentrated around public transport & centres   |   | YES                       |           |                                           |             |                                                            |                    |                                                            |  |     |
|                    | Mixed use developments positively contribute to the public domain. Design solutions include: <ul style="list-style-type: none"><li>Development addresses the street</li><li>Active frontages provided</li><li>Diverse activities &amp; uses</li><li>Avoiding blank walls at the ground level</li><li>Live/work apartments on the ground floor level, rather than commercial</li></ul>   |   | YES                       |           |                                           |             |                                                            |                    |                                                            |  |     |

| ADG Ref.     | Item Description   | Notes   | Compliance |
|--------------|---|---|------------|
| 4S-2<br>p123 | <b>Objective:</b> Residential levels of the building are integrated within the development. Safety & amenity is maximised.   |   | ✓          |
|              | <b>Design Guidance</b>   |   | Considered |
|              | Residential circulation areas are clearly defined. Solutions include:   |   |            |
|              | <div><div>· Residential entries separated from commercial entries &amp; directly accessible from the street</div><div>· Commercial service areas separated from residential components</div><div>· Residential car parking &amp; communal facilities separated or secured</div><div>· Security at entries &amp; safe pedestrian routes are provided</div><div>· Concealment opportunities are avoided</div></div> |   | YES        |
|              | Landscaped communal open space are provided at podium or roof   |   | YES        |
| 4T           | <b>AWNING &amp; SIGNAGE</b>   |   |            |
| 4T-1<br>p125 | <b>Objective:</b> Awnings are well located and complement & integrate with the building design.   | A continuous colonnade integrated with the building form is provided at ground level.                                                                          | N/A        |
| 4T-2<br>p125 | <b>Objective:</b> Signage responds to context & desired streetscape character.   | No signage is proposed as part of this DA.   | N/A        |
| 4U           | <b>ENERGY EFFICIENCY</b>   |   |            |
| 4U-1<br>p127 | <b>Objective:</b> Development incorporates passive environmental design.   |   | ✓          |
|              | <b>Design Guidance</b>   |   | Considered |
|              | Adequate natural light is provided to habitable rooms (see 4A Solar & Daylight Access)   |   | YES        |
|              | Well located, screened outdoor areas are provided for clothes drying   | Not considered appropriate for a development of this scale. Apartments are provided with a combined washer / dryer. which is included in the BASIX assessment. | NO         |
|              |   |   |            |
| 4U-2<br>p127 | <b>Objective:</b> Passive solar design is incorporated to optimise heat storage in winter & reduce heat transfer in summer.   |   | ✓          |
|              | <b>Design Guidance</b>   |   | Considered |
|              | A number of the following design solutions are used:   |   |            |
|              | <div><div>· Use of smart glass or other on north &amp; west elevations</div><div>· Thermal mass maximised in floors &amp; walls of north facing rooms</div><div>· Polished concrete floors, tiles or timber rather than carpet</div><div>· Insulated roofs, walls &amp; floors. Seals on window &amp; door openings</div><div>· Overhangs &amp; shading devices such as awnings, blinds &amp; screens</div></div> |   | YES        |
|              | Provision of consolidated heating & cooling infrastructure is located in a centralised location (eg basement)   |   | YES        |
| 4U-3<br>p127 | <b>Objective:</b> Adequate natural ventilation to minimise the need for mechanical ventilation.   |   | ✓          |
|              | <b>Design Guidance</b>   |   | Considered |
|              | A number of the following design solutions are used:   |   |            |
|              | <div><div>· Rooms with similar usage are grouped together</div><div>· Natural cross ventilation for apartments is optimised</div><div>· Natural ventilation is provided to all habitable rooms &amp; as many non-habitable rooms, common areas &amp; circulation spaces as possible</div></div>   |   | YES        |
|              |   |   |            |
| 4V           | <b>WATER MANAGEMENT &amp; CONSERVATION</b>   |   |            |
| 4V-1<br>p129 | <b>Objective:</b> Potable water use is minimised.   |   | ✓          |
|              | <b>Design Guidance</b>   |   | Considered |
|              | Water efficient fittings, appliances & wastewater reuse are incorporated   |   | YES        |
|              | Apartments are individually metered   |   | YES        |
|              | Rainwater is collected, stored & reused on site   |   | YES        |
|              | Drought tolerant, low water use plants are used within landscaped areas   |   | YES        |
| 4V-2<br>p129 | <b>Objective:</b> Urban stormwater is treated on site before being discharged to receiving waters.   |   | ✓          |
|              | <b>Design Guidance</b>   |   | Considered |
|              | Water sensitive urban design systems are designed by a suitably qualified professional   |   | YES        |
|              | A number of the following design solutions are used:   |   |            |
|              | <div><div>· Runoff is collected from roofs &amp; balconies in water tanks and plumbed into toilets, laundry &amp; irrigation</div><div>· Porous &amp; open paving materials is maximised</div><div>· On site stormwater &amp; infiltration, including bio-retention systems such as rain gardens or street tree pits</div></div>                                                                                  |   | YES        |
| 4V-3<br>p129 | <b>Objective:</b> Flood management systems are integrated into site.   |   | ✓          |
|              | <b>Design Guidance</b>   |   | Considered |
|              | Detention tanks are located under paved areas, driveways or in basement car parks   |   | YES        |
| 4W           | <b>WASTE MANAGEMENT</b>   |   |            |
| 4W-1<br>p131 | <b>Objective:</b> Waste storage facilities are designed to minimise impacts on streetscape, building entry & amenity of residents.   |   | ✓          |
|              | <b>Design Guidance</b>   |   | Considered |
|              | Adequately sized storage areas for rubbish bins are located discreetly away from the front of the development or in basement car park   |   | YES        |
|              | Waste & recycling storage areas are well ventilated   |   | YES        |
|              | Circulation design allows bins to be easily manoeuvred between storage & collection points   |   | YES        |
|              | Temporary storage are provided for large bulk items such as mattresses   |   | YES        |
|              | Waste management plan is prepared   |   | YES        |

| ADG Ref.     | Item Description   | Notes   | Compliance |
|--------------|---|---|------------|
| 4W-2<br>p131 | <b>Objective:</b> Domestic waste is minimised by providing safe & convenient source separation & recycling.   |   | ✓          |
|              | <b>Design Guidance</b>   |   | Considered |
|              | All dwellings have a waste & recycling cupboard or temporary storage area of sufficient size to hold two days worth of waste & recycling   |   | YES        |
|              | Communal waste & recycling rooms are in convenient & accessible locations related to each vertical core   |   | YES        |
|              | For mixed use developments, residential waste & recycling storage areas & access is separate & secure from other uses   |   | YES        |
|              | Alternative waste disposal methods such as composting is provided   |   | NO         |
| 4X           | <b>BUILDING MAINTENANCE</b>   |   |            |
| 4X-1<br>p133 | <b>Objective:</b> Building design detail provides protection from weathering.   |   | ✓          |
|              | <b>Design Guidance</b>   |   | Considered |
|              | A number of the following design solutions are used:   |   |            |
|              | <ul style="list-style-type: none"><li>Roof overhangs to protect walls</li><li>Hoods over windows &amp; doors to protect openings</li><li>Detailing horizontal edges with drip lines to avoid staining surfaces</li><li>Methods to eliminate or reduce planter box leaching</li><li>Appropriate design &amp; material selection for hostile locations</li></ul>                                                                                 |   | YES        |
| 4X-2<br>p133 | <b>Objective:</b> Systems & access enable ease of maintenance.   |   | ✓          |
|              | <b>Design Guidance</b>   |   | Considered |
|              | Window design enables cleaning from the inside of the building   | The provision of a crown at tower roof level provides an opportunity for a building maintenance system to be easily integrated for cleaning and maintenance | NO         |
|              | Building maintenance systems are incorporated & integrated into the design of the building form, roof & facade   | The provision of a crown at tower roof level provides an opportunity for a building maintenance system to be easily integrated.                             | YES        |
|              | Design does not require external scaffolding for maintenance access   | The provision of a crown at tower roof level provides an opportunity for a building maintenance system to be easily integrated.                             | YES        |
|              | Manually operated systems such as blinds, sunshades & curtains are used in preference to mechanical systems   |   | YES        |
|              | Centralised maintenance, services & storage are provided for communal open space areas within the building   |   | YES        |
| 4X-3<br>p133 | <b>Objective:</b> Material selection reduces ongoing maintenance costs.   |   | ✓          |
|              | <b>Design Guidance</b>   |   | Considered |
|              | A number of the following design solutions are used:   |   |            |
|              | <ul style="list-style-type: none"><li>Sensors to control artificial lighting in common circulation &amp; spaces</li><li>Natural materials that weather well &amp; improve with time, such as face brickwork</li><li>Easily cleaned surfaces that are graffiti resistant</li><li>Robust &amp; durable materials &amp; finishes in locations which receive heavy wear &amp; tear such as common circulation areas &amp; lift interiors</li></ul> |   | YES        |
|              |   |   |            |
|              |   |   |            |



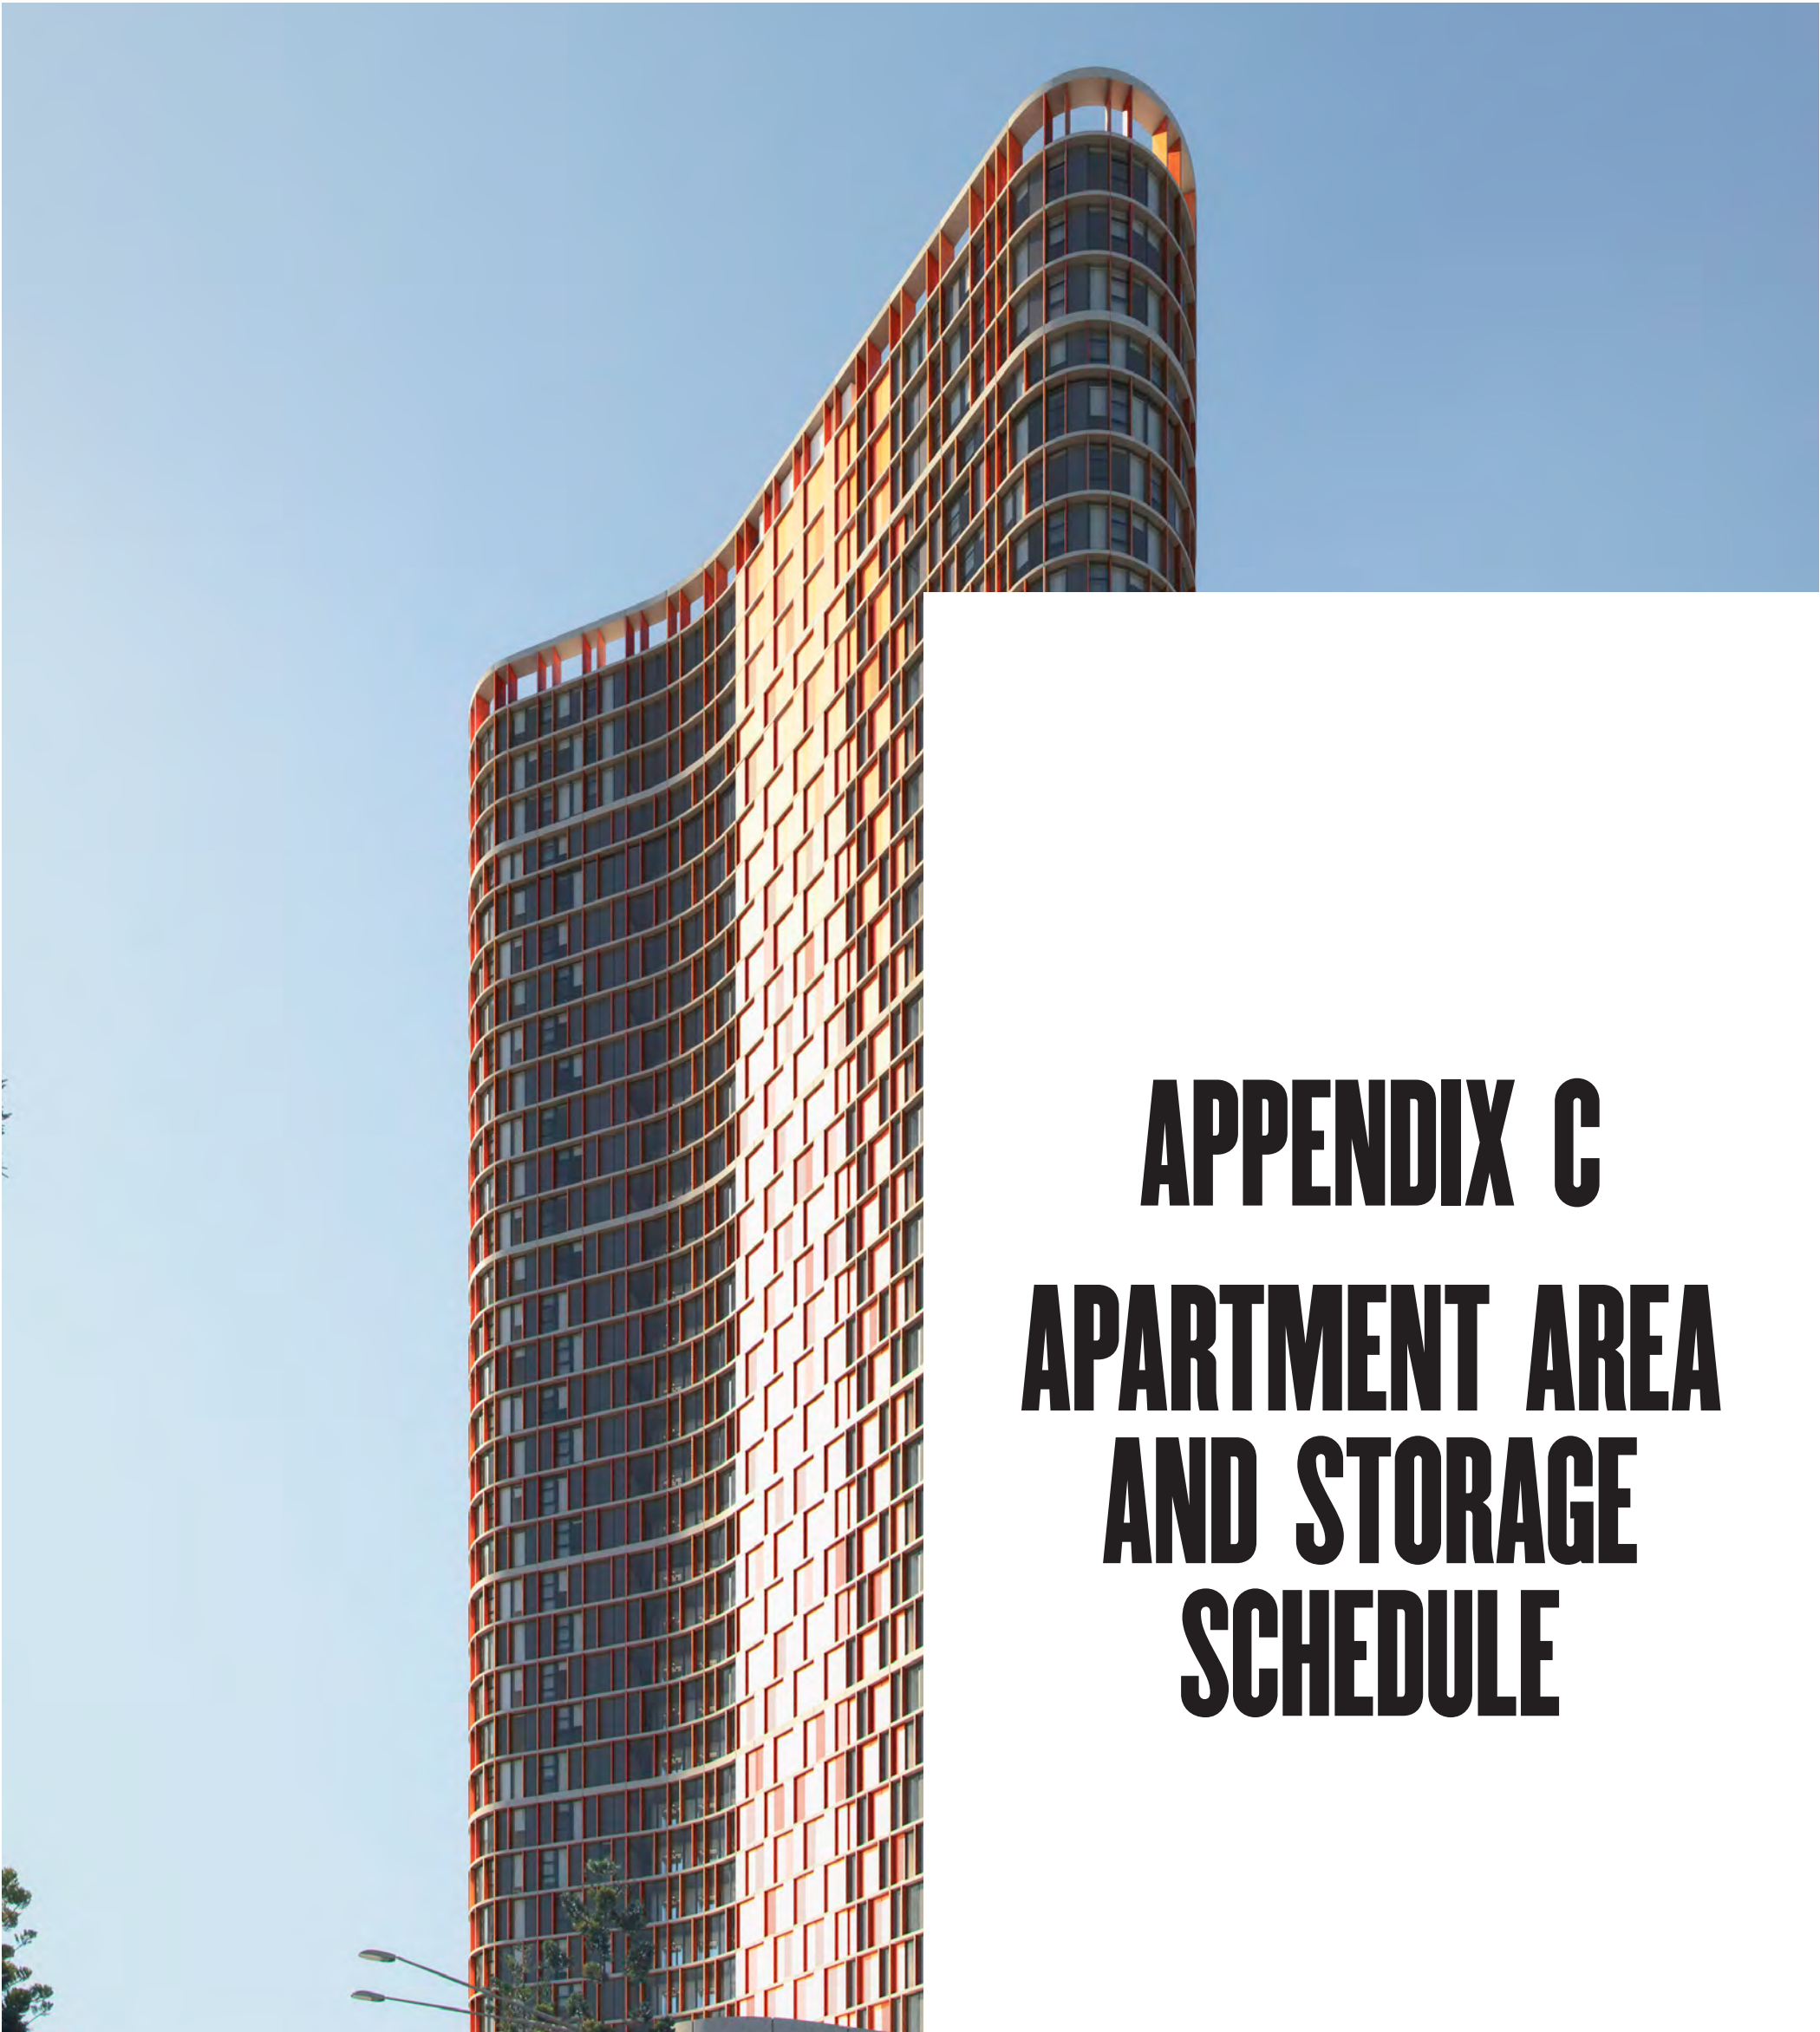

# **APPENDIX C**

## **APARTMENT AREA AND STORAGE SCHEDULE**



| Level    | GFA (m²)      |        |       |        | Car Parking   |        |      | Bicycle Parking |      |       | Apartment Mix |       |       |       |
|----------|---------------|--------|-------|--------|---------------|--------|------|-----------------|------|-------|---------------|-------|-------|-------|
|          | Retail / Club | Retail | Comm. | Resi.  | Retail / Club | Retail | Comm | Resi.           | Comm | Resi. | 1 Bed         | 2 Bed | 3 Bed | 4 Bed |
| Level 39 |               |        |       | 290    |               |        |      |                 |      |       | -             | -     | -     | 1     |
| Level 38 |               |        |       | 635    |               |        |      |                 |      |       | -             | -     | -     | 3     |
| Level 37 |               |        |       | 719    |               |        |      |                 |      |       | -             | -     | -     | 4     |
| Level 36 |               |        |       | 719    |               |        |      |                 |      |       | -             | -     | -     | 4     |
| Level 35 |               |        |       | 678    |               |        |      |                 |      |       | 1             | 4     | 2     | -     |
| Level 34 |               |        |       | 678    |               |        |      |                 |      |       | 1             | 4     | 2     | -     |
| Level 33 |               |        |       | 678    |               |        |      |                 |      |       | 1             | 4     | 2     | -     |
| Level 32 |               |        |       | 678    |               |        |      |                 |      |       | 1             | 4     | 2     | -     |
| Level 31 |               |        |       | 678    |               |        |      |                 |      |       | 1             | 4     | 2     | -     |
| Level 30 |               |        |       | 678    |               |        |      |                 |      |       | 1             | 4     | 2     | -     |
| Level 29 |               |        |       | 678    |               |        |      |                 |      |       | 1             | 4     | 2     | -     |
| Level 28 |               |        |       | 678    |               |        |      |                 |      |       | 1             | 4     | 2     | -     |
| Level 27 |               |        |       | 678    |               |        |      |                 |      |       | 1             | 4     | 2     | -     |
| Level 26 |               |        |       | 683    |               |        |      |                 |      |       | 3             | 4     | 1     | -     |
| Level 25 |               |        |       | 683    |               |        |      |                 |      |       | 3             | 4     | 1     | -     |
| Level 24 |               |        |       | 683    |               |        |      |                 |      |       | 3             | 4     | 1     | -     |
| Level 23 |               |        |       | 683    |               |        |      |                 |      |       | 3             | 4     | 1     | -     |
| Level 22 |               |        |       | 683    |               |        |      |                 |      |       | 3             | 4     | 1     | -     |
| Level 21 |               |        |       | 683    |               |        |      |                 |      |       | 3             | 4     | 1     | -     |
| Level 20 |               |        |       | 683    |               |        |      |                 |      |       | 3             | 4     | 1     | -     |
| Level 19 |               |        |       | 683    |               |        |      |                 |      |       | 3             | 4     | 1     | -     |
| Level 18 |               |        |       | 683    |               |        |      |                 |      |       | 3             | 4     | 1     | -     |
| Level 17 |               |        |       | 683    |               |        |      |                 |      |       | 3             | 4     | 1     | -     |
| Level 16 |               |        |       | 683    |               |        |      |                 |      |       | 3             | 4     | 1     | -     |
| Level 15 |               |        |       | 683    |               |        |      |                 |      |       | 3             | 4     | 1     | -     |
| Level 14 |               |        |       | 681    |               |        |      |                 |      |       | 2             | 6     | -     | -     |
| Level 13 |               |        |       | 681    |               |        |      |                 |      |       | 2             | 6     | -     | -     |
| Level 12 |               |        |       | 681    |               |        |      |                 |      |       | 2             | 6     | -     | -     |
| Level 11 |               |        |       | 681    |               |        |      |                 |      |       | 2             | 6     | -     | -     |
| Level 10 |               |        |       | 681    |               |        |      |                 |      |       | 2             | 6     | -     | -     |
| Level 9  |               |        |       | 582    |               |        |      |                 |      | 103   | 1             | 5     | -     | -     |
| Level 8  |               |        | 1,185 | 538    |               |        |      |                 |      |       | 1             | 5     | -     | -     |
| Level 7  |               |        | 1,314 | 552    |               |        |      |                 |      |       | 1             | 5     | -     | -     |
| Level 6  |               |        |       |        |               |        |      | 83              |      | 28    |               |       |       |       |
| Level 5  |               |        |       |        |               |        |      | 84              |      | 34    |               |       |       |       |
| Level 4  |               |        |       |        |               |        |      | 85              |      | 20    |               |       |       |       |
| Level 3  |               |        |       |        |               | 3      | 34   | 36              | 17   | 18    |               |       |       |       |
| Level 2  |               |        |       |        | 12            |        |      | 16              |      | 10    |               |       |       |       |
| Ground   | 917           | 150    | 41    | 131    |               |        |      |                 | 34   | 14    |               |       |       |       |
| Totals   | 917           | 150    | 2,540 | 21,869 | 12            | 3      | 34   | 304             | 51   | 227   | 58            | 129   | 30    | 12    |

TABLE 1: APARTMENT MIX, GFA + PARKING SCHEDULE


Refer accompanying Traffic Impact Assessment for breakdown of parking provision.

| Unit Type | Ad'ptable | NSA (m2) |          |                  | Storage                        |                                       |                                   | SEPP65 Compliance             |                      |                     |                            |
|-----------|-----------|----------|----------|------------------|--------------------------------|---------------------------------------|-----------------------------------|-------------------------------|----------------------|---------------------|----------------------------|
|           |           | Quantity | Internal | Balcony /W'Grden | Min. Storage Req'd (100%) (m3) | Min. Storage Req'd in Apt (100%) (m3) | Storage Vol. Provided in Apt (m3) | Internal Apt Storage Complies | Carpark Storage Cage | Total Storage Cages | Total Apt Storage Complies |
| 1B-A      |           | 26       | 50       | 8                | 6.00                           | 3.00                                  | 3.00                              | ✓                             | Yes                  | 26                  | ✓                          |
| 1B-B      |           | 19       | 58       | 8                | 6.00                           | 3.00                                  | 4.87                              | ✓                             | Yes                  | 19                  | ✓                          |
| 1B-C      | 13        | 13       | 58       | 8                | 6.00                           | 3.00                                  | 3.95                              | ✓                             | Yes                  | 13                  | ✓                          |
|           |           |          |          |                  |                                |                                       |                                   |                               |                      |                     |                            |
| 2B-A      |           | 26       | 84       | 11               | 8.00                           | 4.00                                  | 5.92                              | ✓                             | Yes                  | 26                  | ✓                          |
| 2B-B      |           | 8        | 82       | 13               | 8.00                           | 4.00                                  | 9.94                              | ✓                             | Yes                  | 8                   | ✓                          |
| 2B-C      | 8         | 8        | 78       | 11               | 8.00                           | 4.00                                  | 5.60                              | ✓                             | Yes                  | 8                   | ✓                          |
| 2B-D      |           | 20       | 70       | 10               | 8.00                           | 4.00                                  | 4.55                              | ✓                             | Yes                  | 20                  | ✓                          |
| 2B-E      |           | 10       | 79       | 10               | 8.00                           | 4.00                                  | 5.13                              | ✓                             | Yes                  | 10                  | ✓                          |
| 2B-E2     |           | 10       | 79       | 10               | 8.00                           | 4.00                                  | 5.25                              | ✓                             | Yes                  | 10                  | ✓                          |
| 2B-F      |           | 28       | 77       | 10               | 8.00                           | 4.00                                  | 6.21                              | ✓                             | Yes                  | 28                  | ✓                          |
| 2B-G      |           | 9        | 74       | 11               | 8.00                           | 4.00                                  | 5.95                              | ✓                             | Yes                  | 9                   | ✓                          |
| 2B-H      |           | 1        | 92       | 10               | 8.00                           | 4.00                                  | 12.45                             | ✓                             | Yes                  | 1                   | ✓                          |
| 2B-I      |           | 4        | 80       | 10               | 8.00                           | 4.00                                  | 6.73                              | ✓                             | Yes                  | 4                   | ✓                          |
| 2B-I2     |           | 5        | 80       | 10               | 8.00                           | 4.00                                  | 6.84                              | ✓                             | Yes                  | 5                   | ✓                          |
|           |           |          |          |                  |                                |                                       |                                   |                               |                      |                     |                            |
| 3B-A      |           | 21       | 106      | 13               | 10.00                          | 5.00                                  | 5.27                              | ✓                             | Yes                  | 21                  | ✓                          |
| 3B-B      |           | 9        | 108      | 20               | 10.00                          | 5.00                                  | 5.04                              | ✓                             | Yes                  | 9                   | ✓                          |
|           |           |          |          |                  |                                |                                       |                                   |                               |                      |                     |                            |
| 4B-A      | 2         | 2        | 148      | 17               | 10.00                          | 5.00                                  | 5.97                              | ✓                             | Yes                  | 2                   | ✓                          |
| 4B-B      |           | 2        | 162      | 16               | 10.00                          | 5.00                                  | 5.63                              | ✓                             | Yes                  | 2                   | ✓                          |
| 4B-C      |           | 2        | 154      | 22               | 10.00                          | 5.00                                  | 9.44                              | ✓                             | Yes                  | 2                   | ✓                          |
| 4B-D      |           | 2        | 148      | 18               | 10.00                          | 5.00                                  | 12.01                             | ✓                             | Yes                  | 2                   | ✓                          |
| 4B-E      |           | 1        | 169      | 22               | 10.00                          | 5.00                                  | 5.00                              | ✓                             | Yes                  | 1                   | ✓                          |
| 4B-F      |           | 1        | 186      | 35               | 10.00                          | 5.00                                  | 10.91                             | ✓                             | Yes                  | 1                   | ✓                          |
| 4B-G      |           | 1        | 199      | 25               | 10.00                          | 5.00                                  | 10.76                             | ✓                             | Yes                  | 1                   | ✓                          |
| 4B-H      |           | 1        | 270      | 230              | 10.00                          | 5.00                                  | 15.79                             | ✓                             | Yes                  | 1                   | ✓                          |
| Totals    | 23        | 229      |          |                  |                                |                                       |                                   |                               |                      | 229                 |                            |

TABLE 2: APARTMENT TYPE AREA + STORAGE SCHEDULE


Carpark storage cages provided: 229  
Number of units achieving SEPP65 storage requirements: 229 (100%)  
SOPA storage requirements are equal to that required by the ADG (SEPP65)

Storage allocations per unit type are located on the following pages.

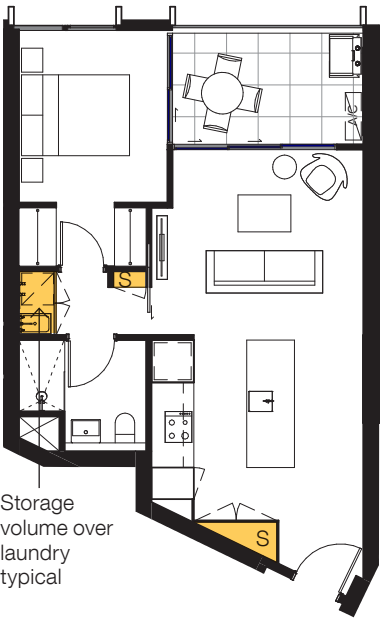


TYPE 1B-A

|                                                                              |                        |
|------------------------------------------------------------------------------|------------------------|
| Storage volume provided within apartment                                     | 3.00m <sup>3</sup>     |
| Storage cage provided in carpark                                             | Yes (3m <sup>3</sup> ) |
| Total storage volume compliant with SEPP 65 guidelines (6.00m <sup>3</sup> ) | ✓                      |

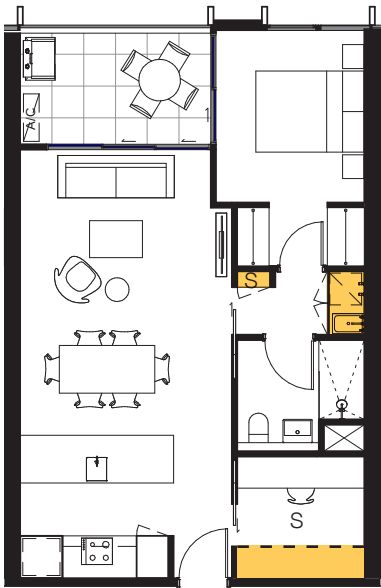


TYPE 1B-B

|                                                                              |                        |
|------------------------------------------------------------------------------|------------------------|
| Storage volume provided within apartment                                     | 4.87m <sup>3</sup>     |
| Storage cage provided in carpark                                             | Yes (3m <sup>3</sup> ) |
| Total storage volume compliant with SEPP 65 guidelines (6.00m <sup>3</sup> ) | ✓                      |

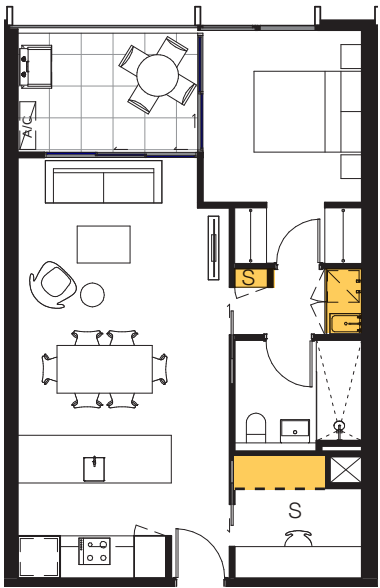


TYPE 1B-C

|                                                                              |                        |
|------------------------------------------------------------------------------|------------------------|
| Storage volume provided within apartment                                     | 3.95m <sup>3</sup>     |
| Storage cage provided in carpark                                             | Yes (3m <sup>3</sup> ) |
| Total storage volume compliant with SEPP 65 guidelines (8.00m <sup>3</sup> ) | ✓                      |

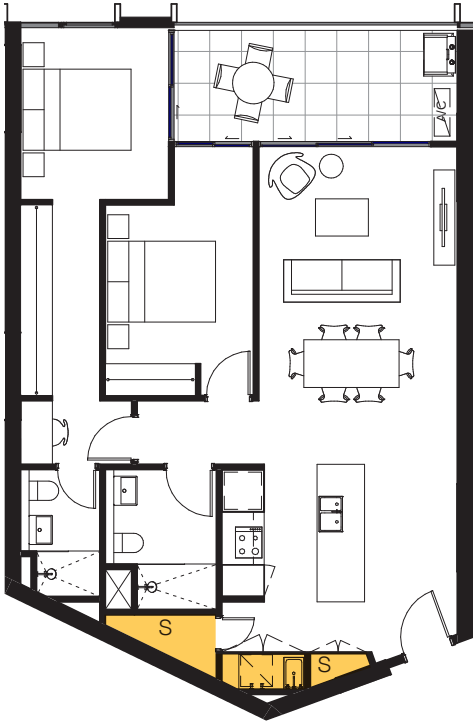


TYPE 2B-A

|                                                                              |                        |
|------------------------------------------------------------------------------|------------------------|
| Storage volume provided within apartment                                     | 5.92m <sup>3</sup>     |
| Storage cage provided in carpark                                             | Yes (4m <sup>3</sup> ) |
| Total storage volume compliant with SEPP 65 guidelines (8.00m <sup>3</sup> ) | ✓                      |

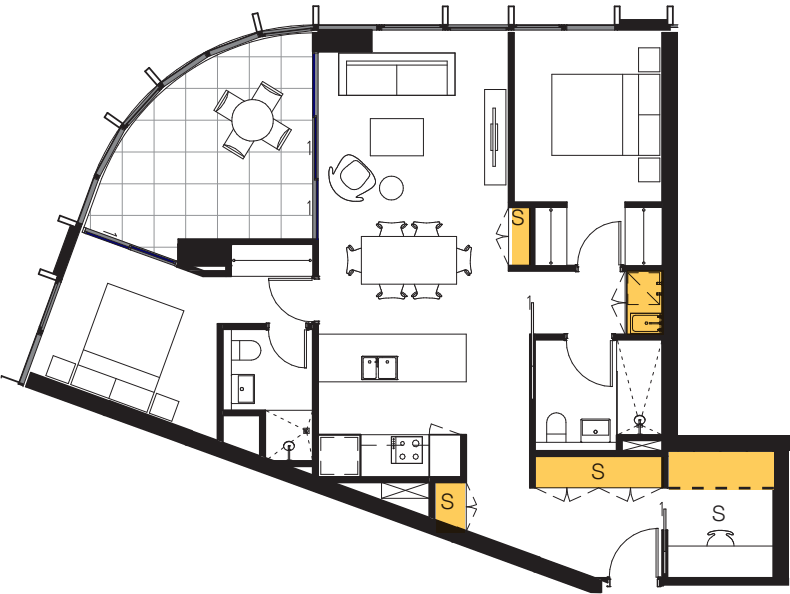

TYPE 2B-B

|                                                                              |                    |
|------------------------------------------------------------------------------|--------------------|
| Storage volume provided within apartment                                     | 9.94m <sup>3</sup> |
| Storage cage provided in carpark                                             | Yes                |
| Total storage volume compliant with SEPP 65 guidelines (8.00m <sup>3</sup> ) | ✓                  |

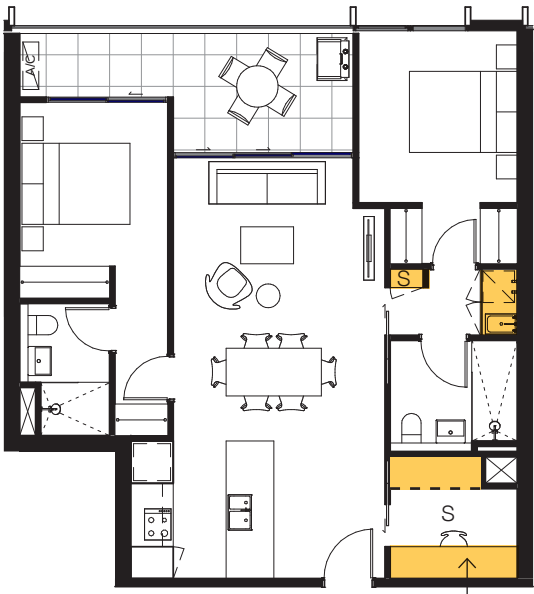

TYPE 2B-C

|                                                                              |                        |
|------------------------------------------------------------------------------|------------------------|
| Storage volume provided within apartment                                     | 5.60m <sup>3</sup>     |
| Storage cage provided in carpark                                             | Yes (4m <sup>3</sup> ) |
| Total storage volume compliant with SEPP 65 guidelines (8.00m <sup>3</sup> ) | ✓                      |



TYPE 2B-D

|                                                                              |                        |
|------------------------------------------------------------------------------|------------------------|
| Storage volume provided within apartment                                     | 4.55m <sup>3</sup>     |
| Storage cage provided in carpark                                             | Yes (4m <sup>3</sup> ) |
| Total storage volume compliant with SEPP 65 guidelines (8.00m <sup>3</sup> ) | ✓                      |




TYPE 2B-E

|                                                                              |                        |
|------------------------------------------------------------------------------|------------------------|
| Storage volume provided within apartment                                     | 5.13m <sup>3</sup>     |
| Storage cage provided in carpark                                             | Yes (4m <sup>3</sup> ) |
| Total storage volume compliant with SEPP 65 guidelines (8.00m <sup>3</sup> ) | ✓                      |



TYPE 2B-E2


|                                                                              |                        |
|------------------------------------------------------------------------------|------------------------|
| Storage volume provided within apartment                                     | 5.25m <sup>3</sup>     |
| Storage cage provided in carpark                                             | Yes (4m <sup>3</sup> ) |
| Total storage volume compliant with SEPP 65 guidelines (8.00m <sup>3</sup> ) | ✓                      |

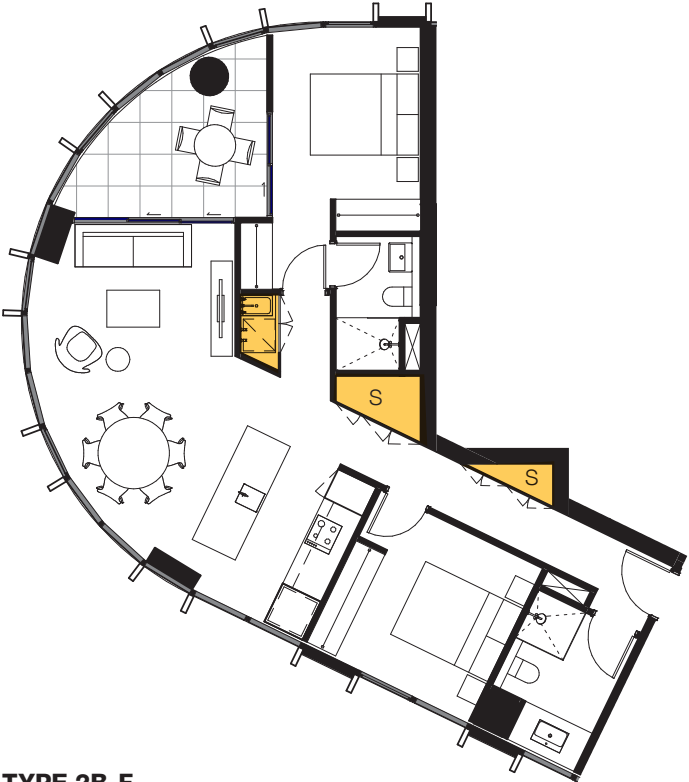


**TYPE 2B-F**  
Storage volume provided within apartment  
Storage cage provided in carpark  
6.21m<sup>3</sup>  
Yes (4m<sup>3</sup>)  
Total storage volume compliant  
with SEPP 65 guidelines (8.00m<sup>3</sup>) ✓



**TYPE 2B-G**  
Storage volume provided within apartment  
Storage cage provided in carpark  
5.95m<sup>3</sup>  
Yes (4m<sup>3</sup>)  
Total storage volume compliant  
with SEPP 65 guidelines (8.00m<sup>3</sup>) ✓

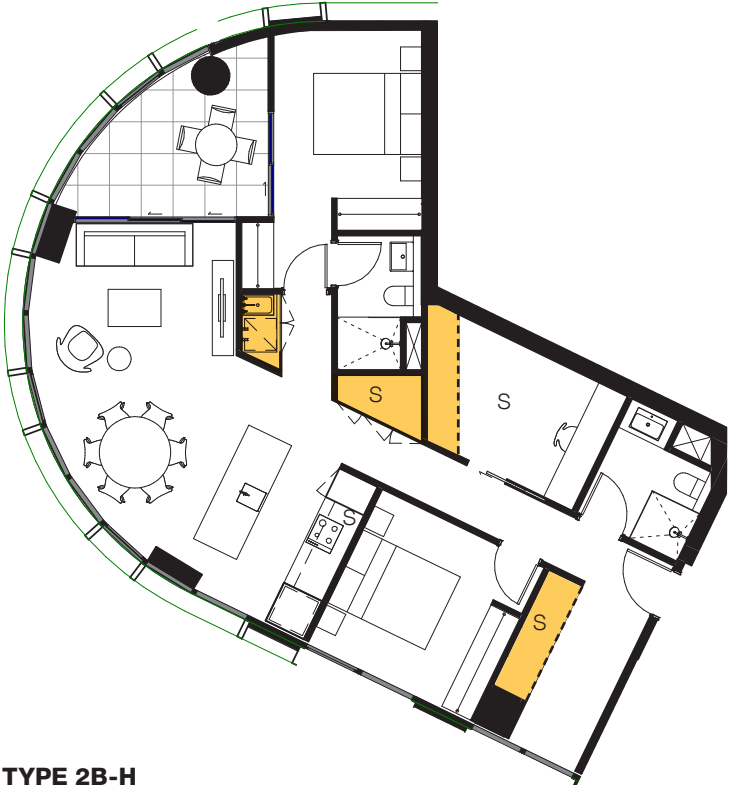


**TYPE 2B-H**  
Storage volume provided within apartment  
Storage cage provided in carpark  
12.45m<sup>3</sup>  
Yes  
Total storage volume compliant  
with SEPP 65 guidelines (8.00m<sup>3</sup>) ✓

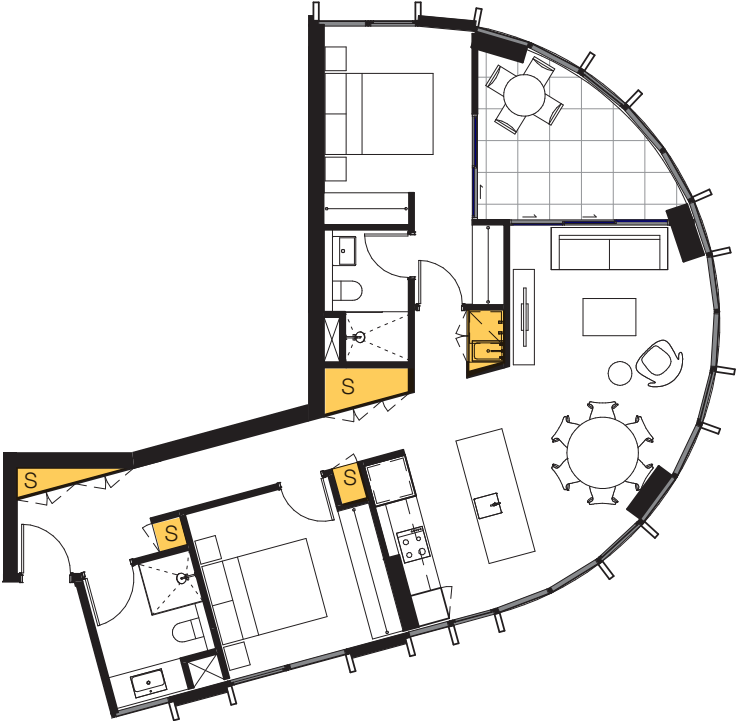


**TYPE 2B-I**  
Storage volume provided within apartment  
Storage cage provided in carpark  
6.73m<sup>3</sup>  
Yes (4m<sup>3</sup>)  
Total storage volume compliant  
with SEPP 65 guidelines (8.00m<sup>3</sup>) ✓



**TYPE 2B-I2**  
Storage volume provided within apartment  
Storage cage provided in carpark  
6.84m<sup>3</sup>  
Yes (4m<sup>3</sup>)  
Total storage volume compliant  
with SEPP 65 guidelines (8.00m<sup>3</sup>) ✓

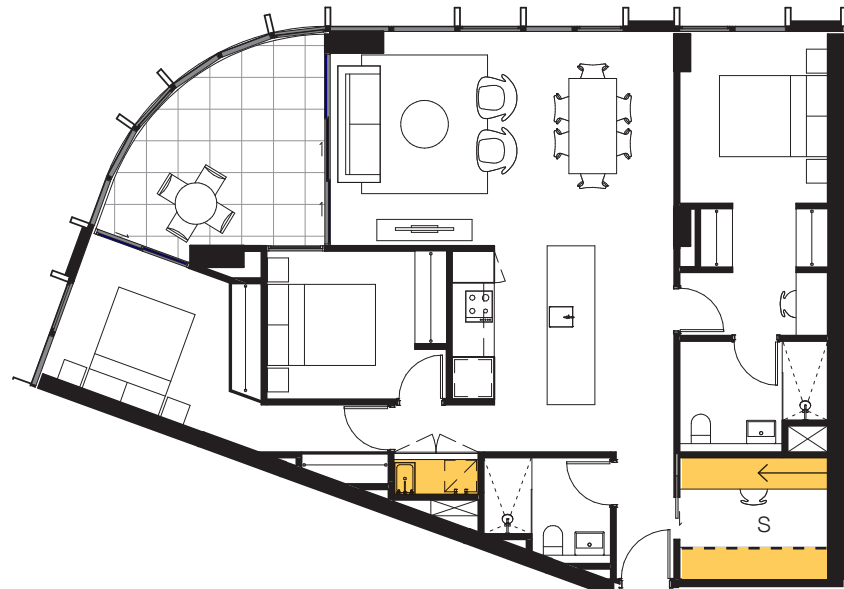


**TYPE 3B-A**  
Storage volume provided within apartment  
Storage cage provided in carpark  
5.27m<sup>3</sup>  
Yes (5m<sup>3</sup>)  
Total storage volume compliant  
with SEPP 65 guidelines (10.00m<sup>3</sup>) ✓

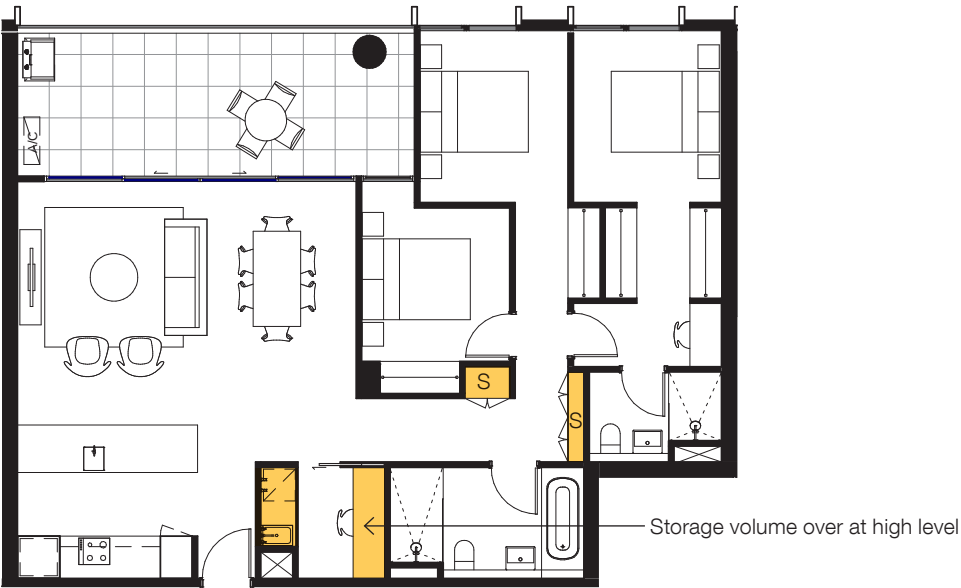

**TYPE 3B-B**

Storage volume provided within apartment 5.04m³  
Storage cage provided in carpark Yes (5m³)

Total storage volume compliant with SEPP 65 guidelines (10.00m³) ✓

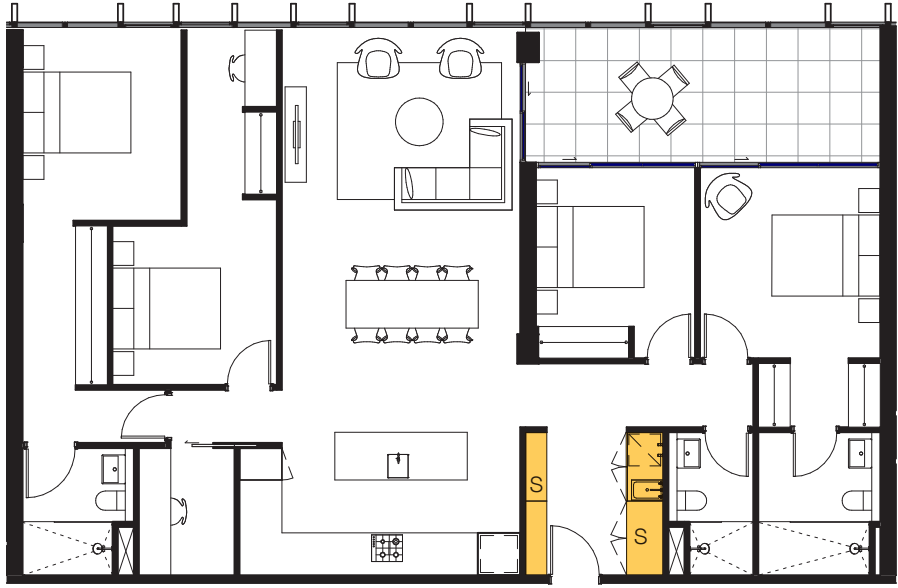

**TYPE 4B-A**

Storage volume provided within apartment 5.97m³  
Storage cage provided in carpark Yes


Total storage volume compliant with SEPP 65 guidelines (10.00m³) ✓



**TYPE 4B-B**

Storage volume provided within apartment 5.63m³  
Storage cage provided in carpark Yes

Total storage volume compliant with SEPP 65 guidelines (10.00m³) ✓

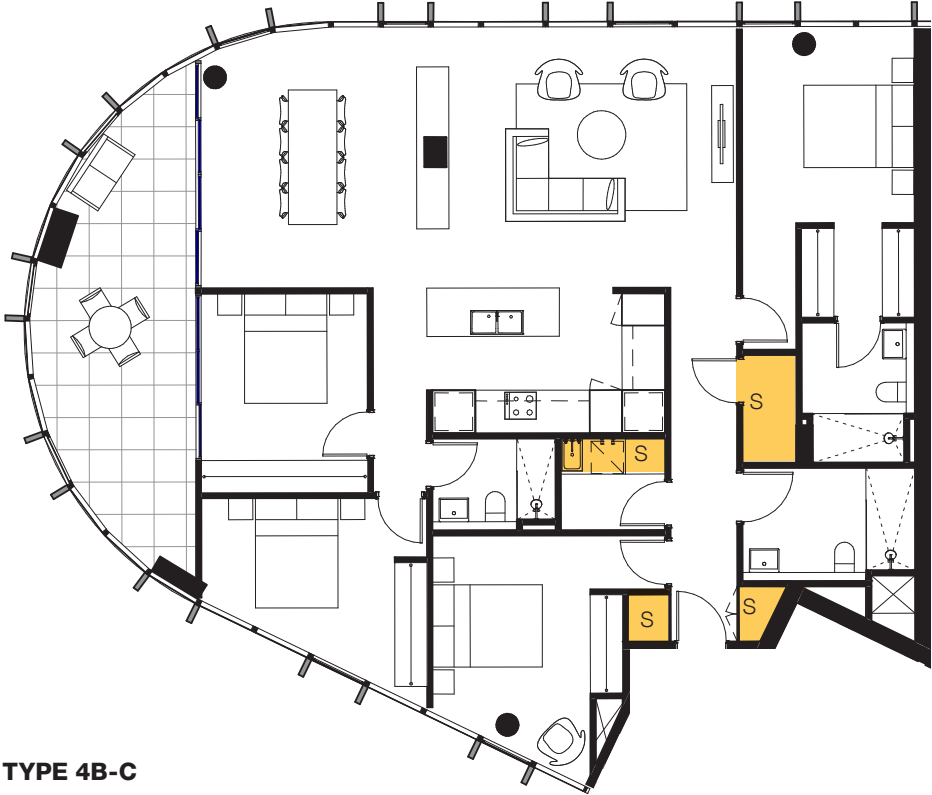

**TYPE 4B-C**

Storage volume provided within apartment 9.44m³  
Storage cage provided in carpark Yes




Total storage volume compliant with SEPP 65 guidelines (10.00m³) ✓



**TYPE 4B-D**

Storage volume provided within apartment 12.01m³  
Storage cage provided in carpark Yes (5m³)

Total storage volume compliant with SEPP 65 guidelines (10.00m³) ✓

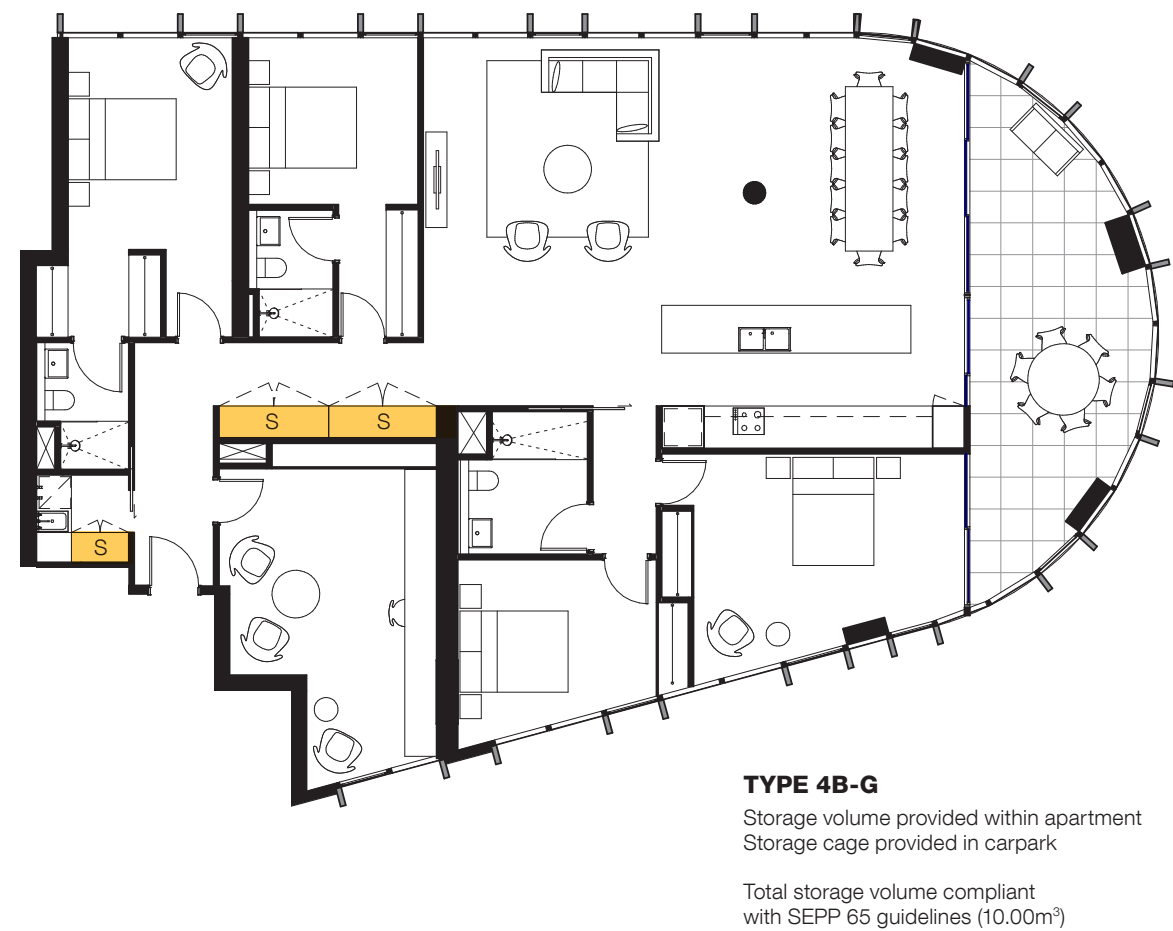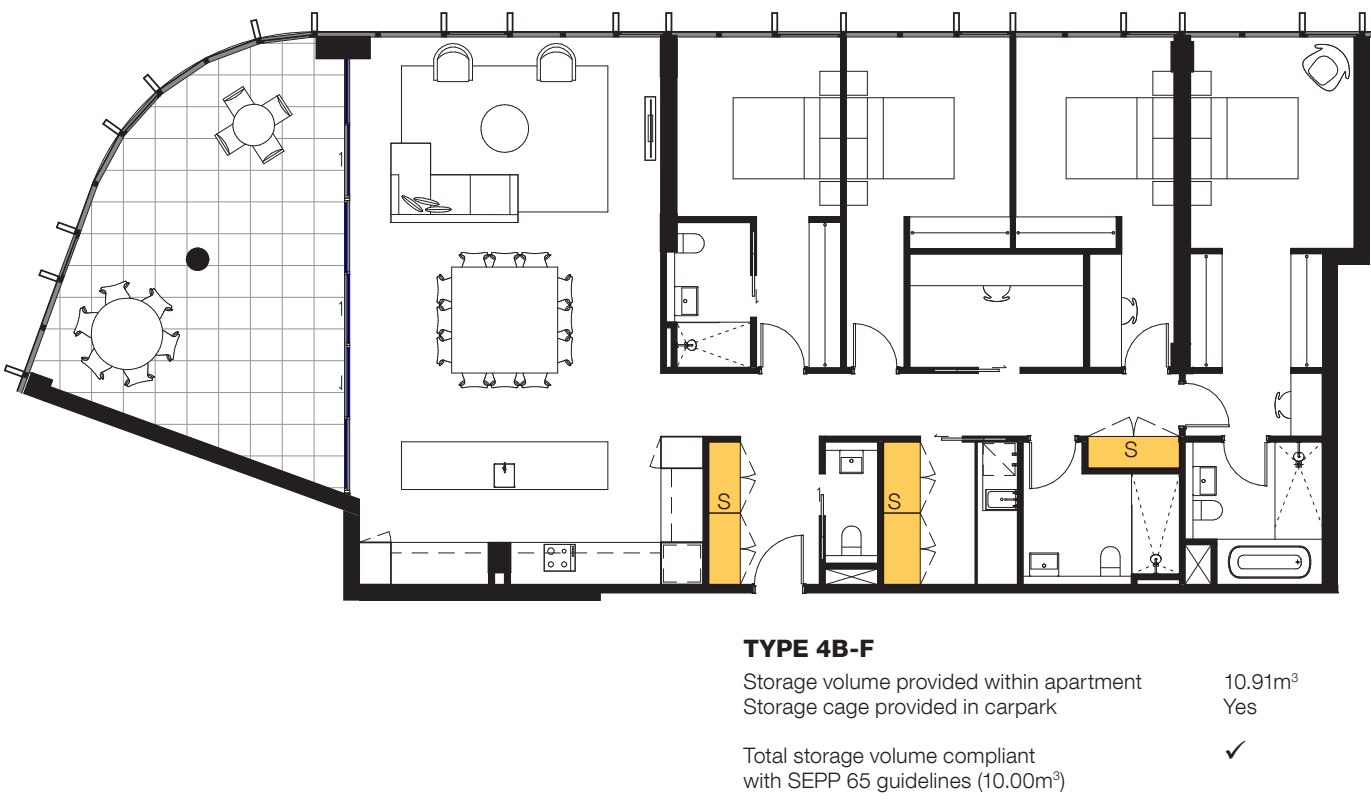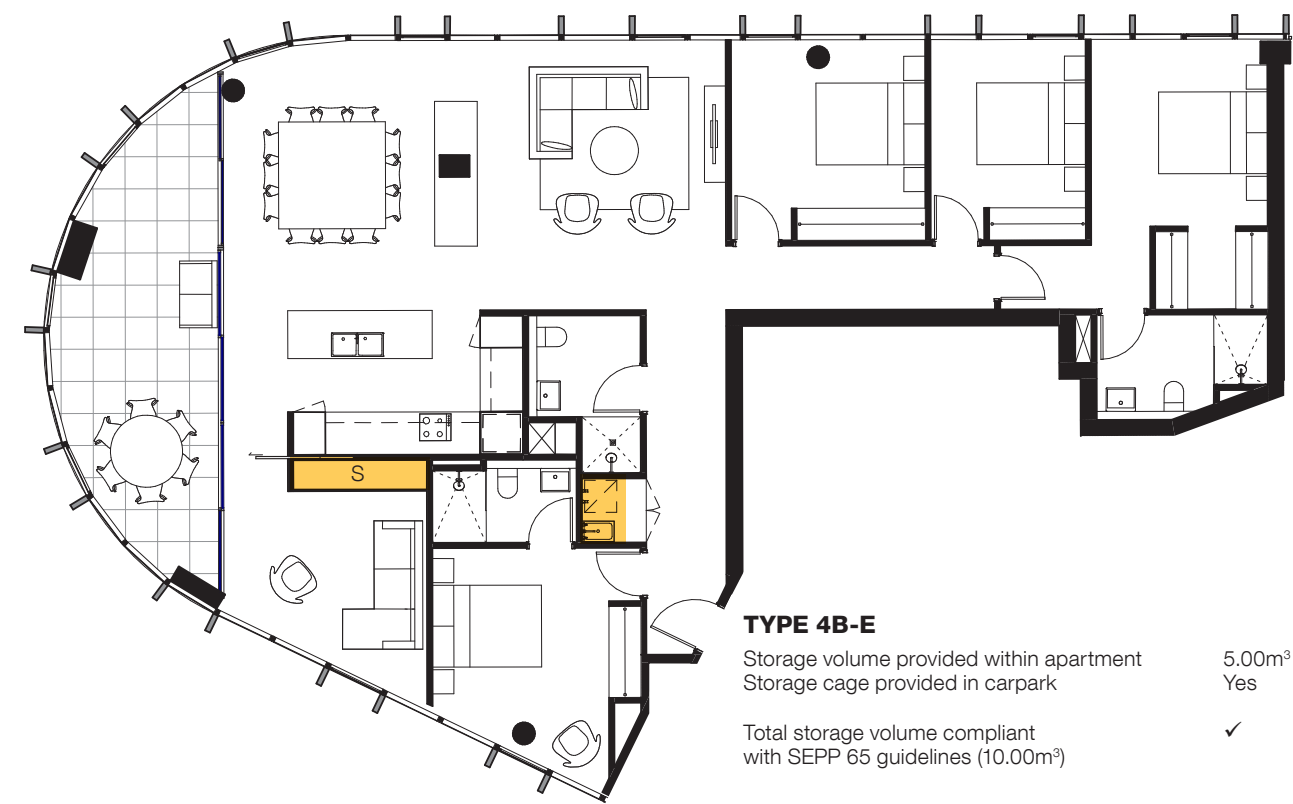



TYPE 4B-H

Storage volume provided within apartment  
Storage cage provided in carpark

15.79m<sup>3</sup>  
Yes (5m<sup>3</sup>)

Total storage volume compliant  
with SEPP 65 guidelines (10.00m<sup>3</sup>)

✓



# **APPENDIX D**

# **MATERIALS SAMPLE**

# **BOARD**

# MATERIAL SAMPLE BOARD

- PICTURED**
- 1. Concrete
  - 2. Aluminium facing
  - 3. Aluminium fins
  - 4. Glass
  - 5. Colourback glass
  - 6. Metal framing and cladding
  - 7. Aluminium mesh
  - 8. Terracotta
  - 9. Concrete columns



9

