

(A) EASEMENT FOR BATTER - R958742 (NOTE: DISCREPANCY IN NORTHERN EXTENT)


(B) EASEMENT TO DRAIN WATER 25 WIDE & VARIABLE (DP777387)

(C) EASEMENT FOR ELECTRICITY PURPOSES (Z544935)

(D) EASEMENT FOR BATTER (BK.3431 No. 926)

NOTE 1 - SEWER PIPE INVERT LEVELS CALCULATED USING DEPTHS
SUPPLIED BY CAMPBELLTOWN COUNCIL WHICH ARE LABELED
ON STAKES PLACED IN THE GROUND. DEPTHS ARE MEASURED FROM
GROUND LEVEL TO INVERT OF PIPE.

	DOOR
	BUILDING EAVES
	BOLLARD
	GATE
	MAILBOX
	RUBBISH BIN
	SIGN
	INVERT LEVEL
	INVERT 225mm DIAMETER PIPE
	INVERT 300mm DIAMETER PIPE
	INVERT 375mm DIAMETER PIPE
	INVERT 750mm DIAMETER PIPE
	INVERT OF PIPE
	KERB INLET DRAIN
	OBVERT OF PIPE
	JUNCTION BOX
	ELECTRICITY JUNCTION BOX
	LIGHT POLE
	ELECTRICITY POLE
	ELECTRICITY AND LIGHT POLE
	STAY POLE
	GAS VALVE
	UNIDENTIFIED SERVICE
	SEWER LAMP SYMBOL
	SEWER MANHOLE
	SEWER VENT PIPE
	TRAFFIC SIGNAL
	TRAFFIC SIGNAL CONTROLLER
	TRAFFIC SIGNAL JUNCTION BOX
	SPOT HEIGHT
	PT - TREE SPREAD
	PT - TRUNK SIGNAL
	WATER HYDRANT
	WATER METER
	WATER STOP VALVE
	WATER TAP

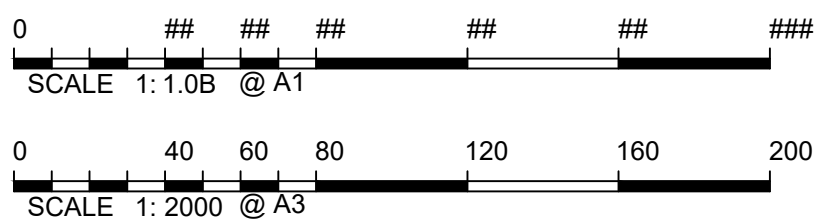

NOTE:
This plan is prepared for CAMPBELLTOWN CITY COUNCIL from a combination of field survey and existing records for the purpose of designing new constructions on the land and should not be used for any other purpose.

Visible services shown hereon have been located where possible by field survey. Prior to any demolition, excavation or construction on the site, the relevant authority should be contacted for possible location of further underground services and detailed locations of all services.

04	27.02.2026	EXGTRA DETAIL ADDED SHEETS 11,14,16,18 & 20	305001679AS	MC
03	16.06.2025	SEWER SURVEY ADDED	AR	MC
02	25.11.2024	ADDITIONAL DETAIL AND SERVICES ADDED	AQ	MC
01	19.11.2024	ORIGINAL ISSUE	AF	MC
REVISION	DATE	DESCRIPTION	CCAD REF	APPROVED

SCALE: HORZ. 1:1000 VERT.		A1
CONTOUR INTERVAL: MAJOR 1.0 MINOR 0.2		
HORIZONTAL ORIGIN		
COORD. SYSTEM MGA2020	MARK ADAPTED: SS81027 COORDINATES: E 297 854.128 N 6 227 696.841	
VERTICAL DATUM		
DATUM: AHD	BM ADAPTED: SS81027 RL: 70.780	



The Forum, Level 9
203 Pacific Highway
St Leonards NSW 2065
t: (02) 9496 7700
w: www.stantec.com

PROJECT: CAMPBELLTOWN ART CENTRE

PLAN SHOWING DETAIL SURVEY AND SERVICES TRACE


CLIENT: CAMPBELLTOWN CITY COUNCIL




SHEET 1 OF 20

DRAWING NUMBER	REVISION
----------------	----------

3050-01679-001-001 O

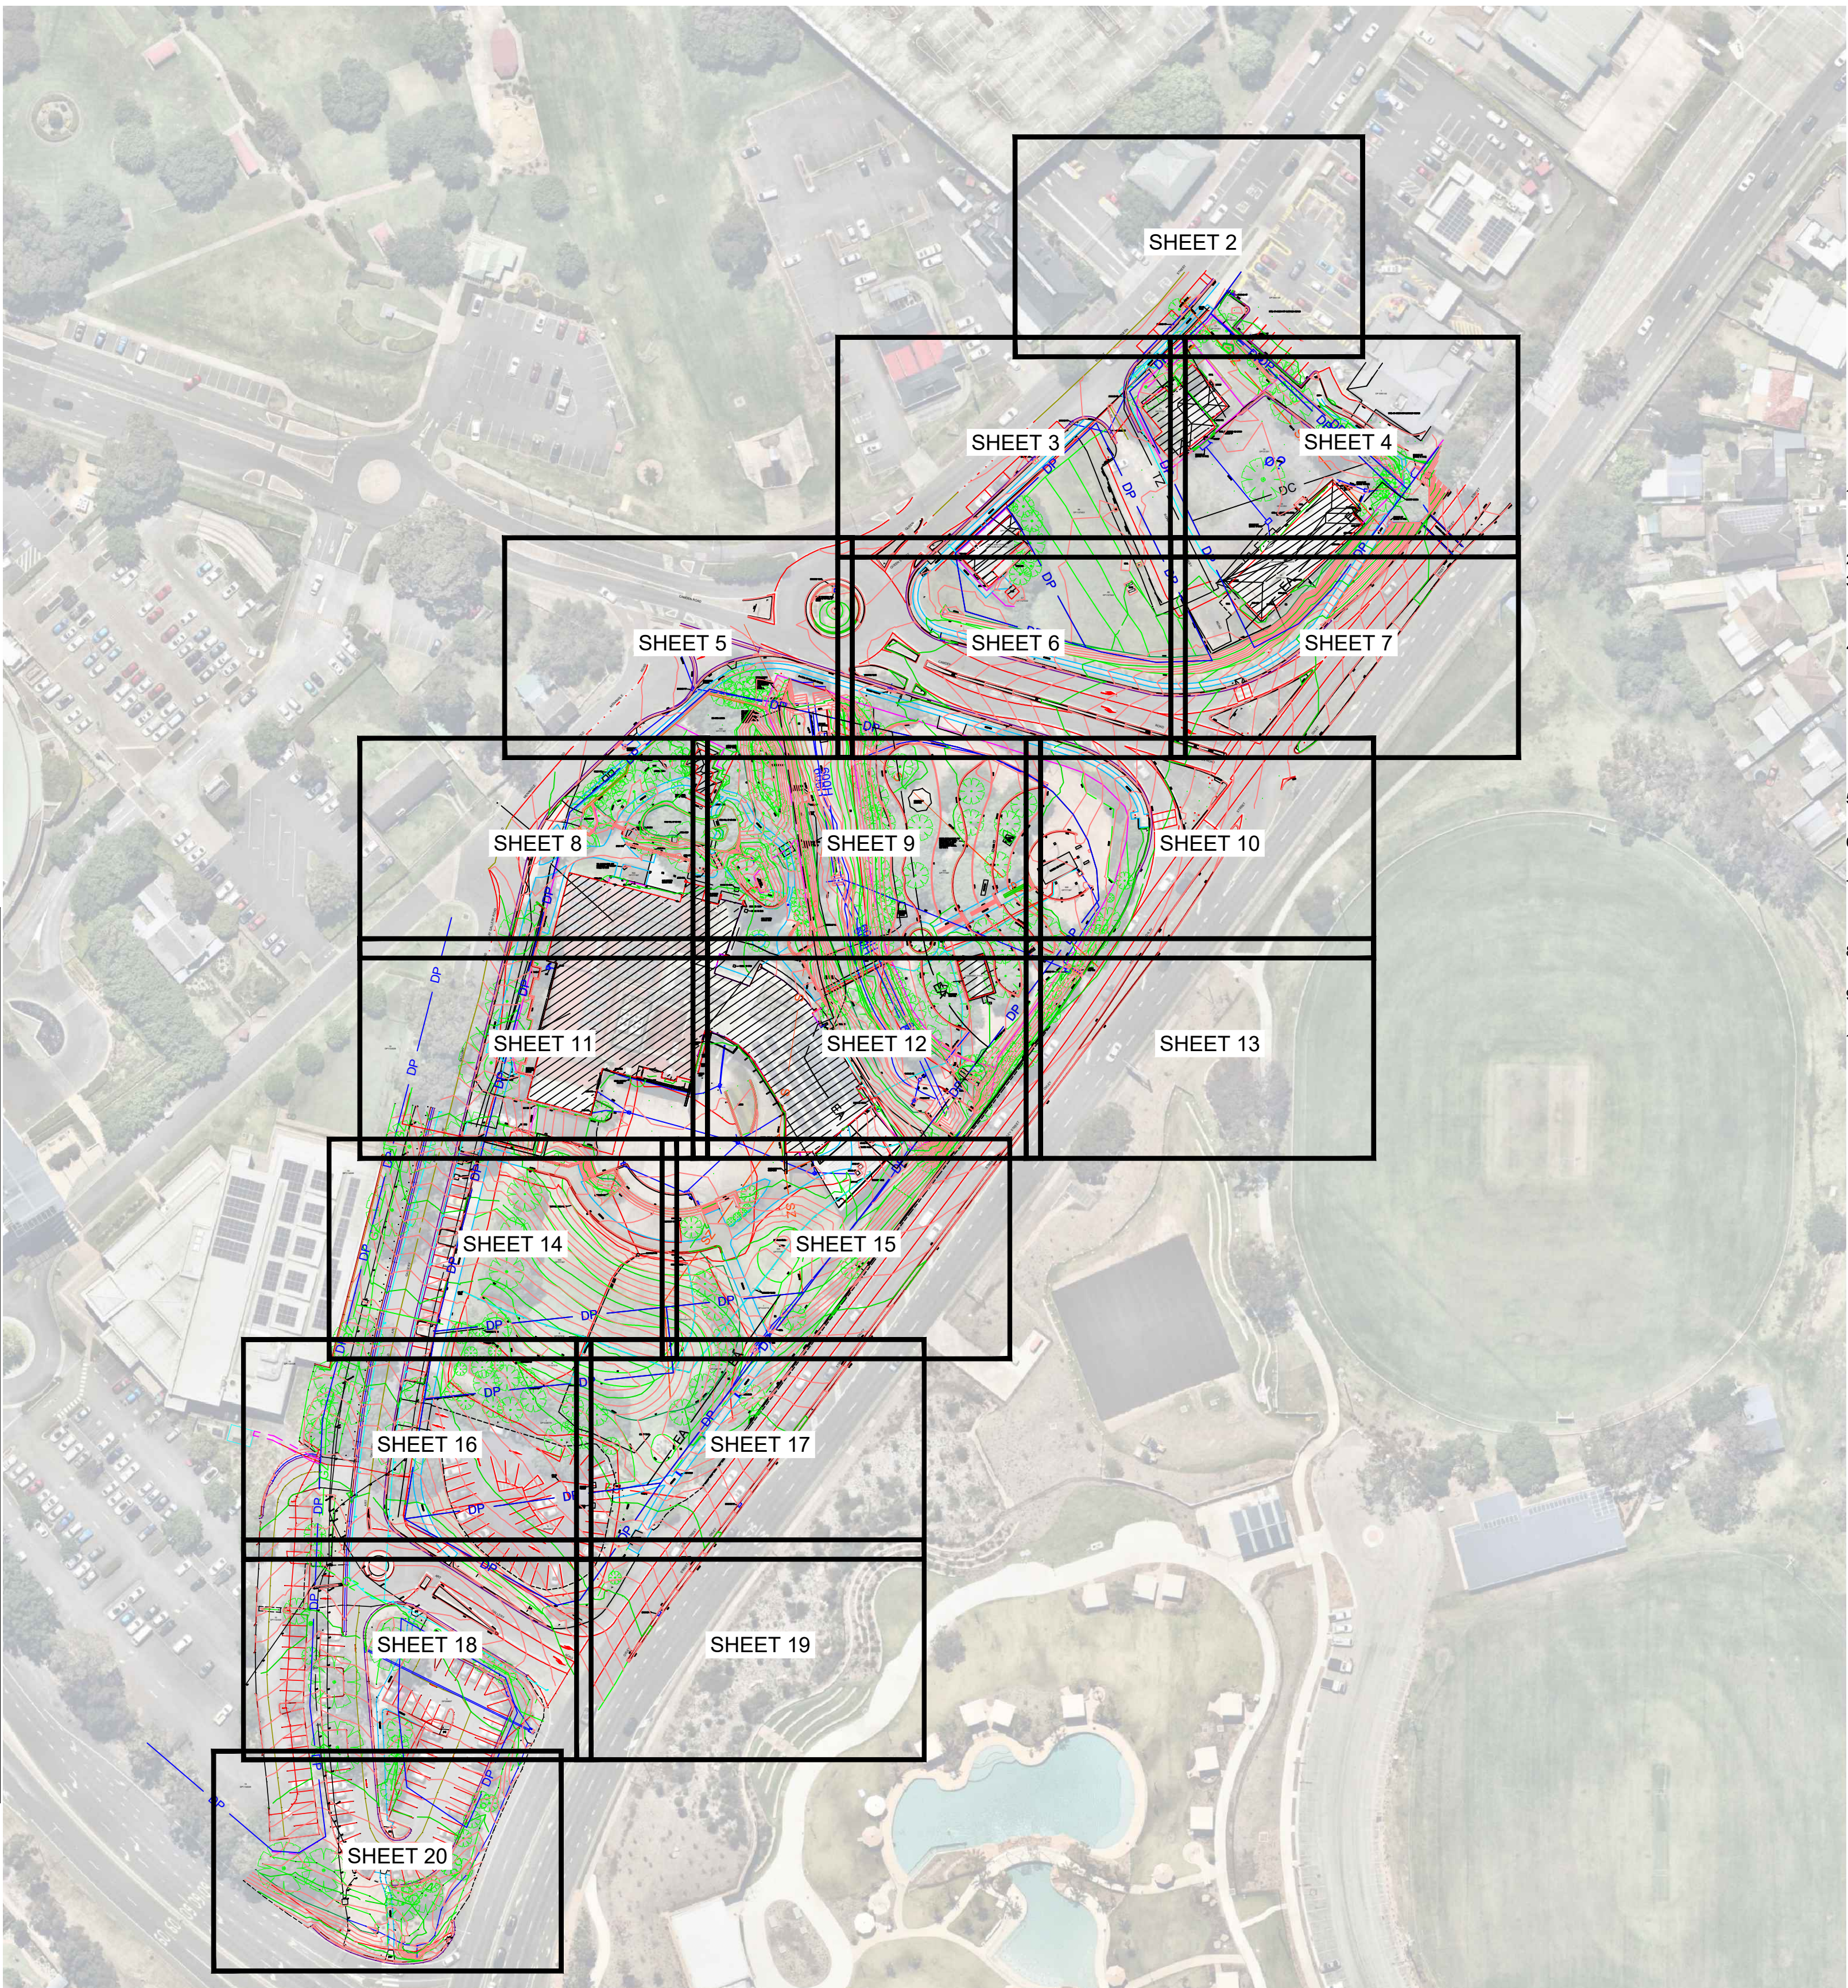



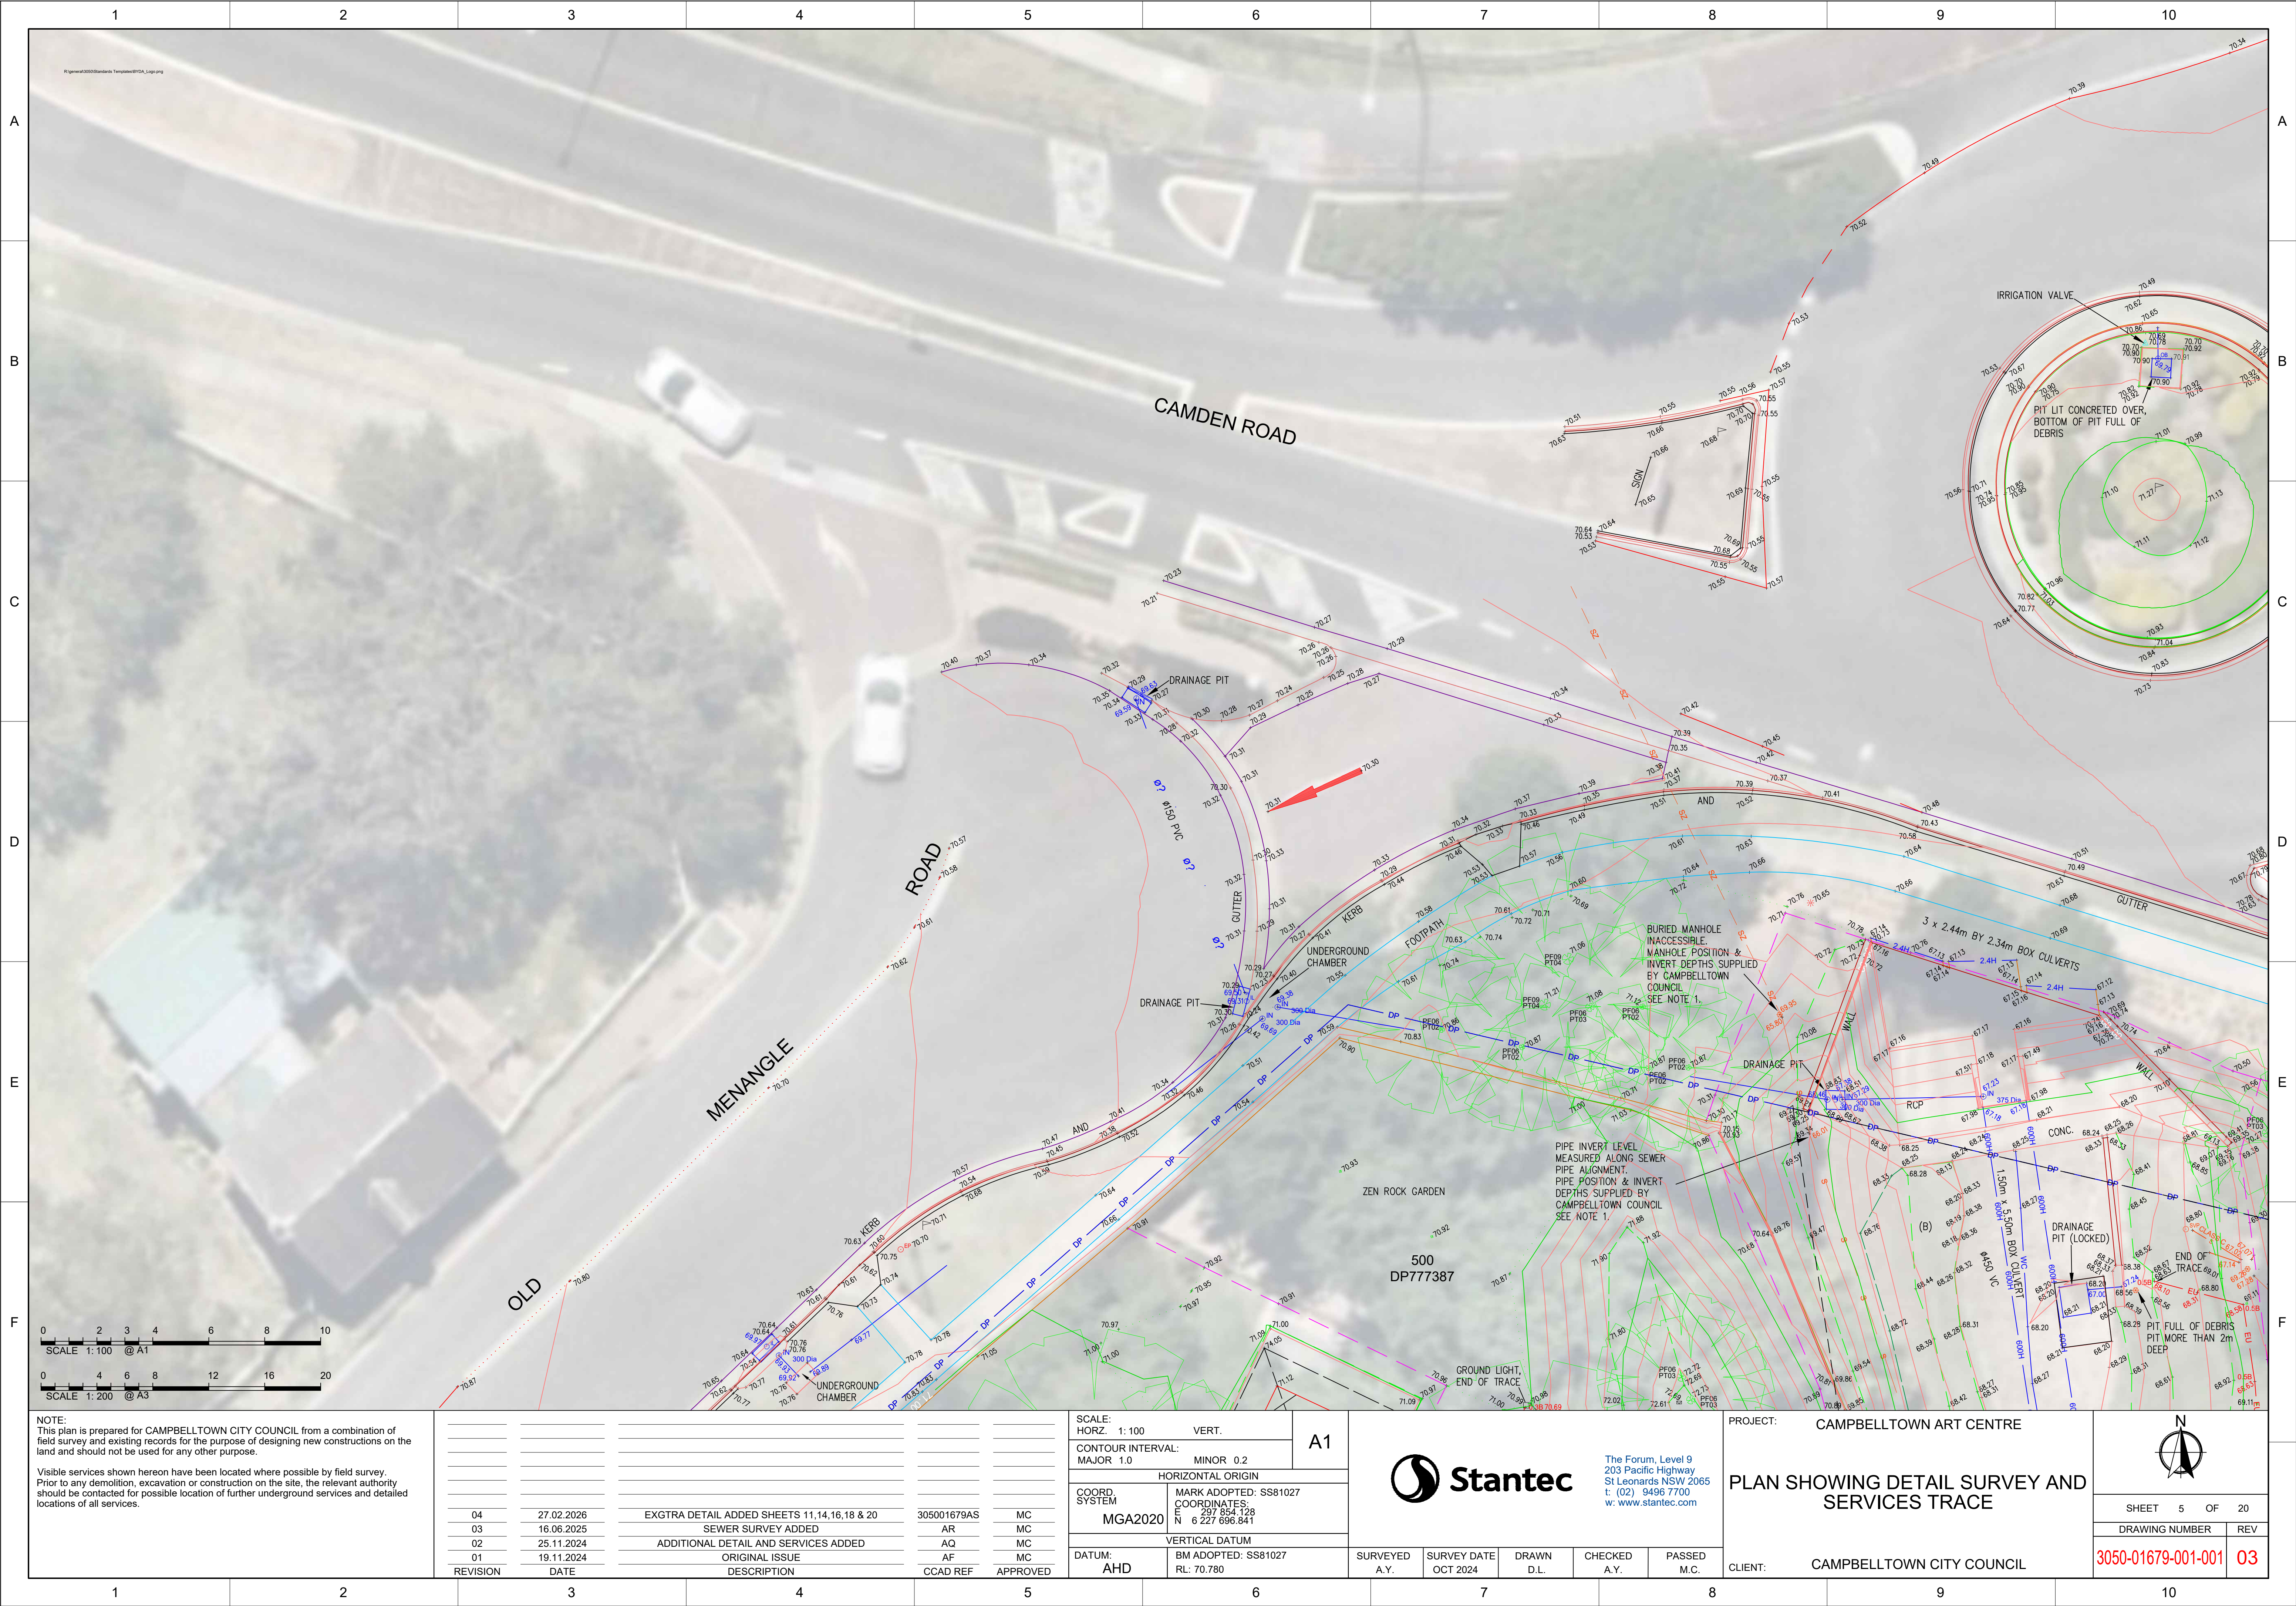

NOTE:
This plan is prepared for CAMPBELLTOWN CITY COUNCIL from a combination of field survey and existing records for the purpose of designing new constructions on the land and should not be used for any other purpose.

Visible services shown hereon have been located where possible by field survey. Prior to any demolition, excavation or construction on the site, the relevant authority should be contacted for possible location of further underground services and detailed locations of all services.

04	27.02.2026	EXGTRA DETAIL ADDED SHEETS 11,14,16,18 & 20	305001679AS	MC	
03	16.06.2025	SEWER SURVEY ADDED	AR	MC	
02	25.11.2024	ADDITIONAL DETAIL AND SERVICES ADDED	AQ	MC	
01	19.11.2024	ORIGINAL ISSUE	AF	MC	
REVISION	DATE	DESCRIPTION	CCAD REF	APPROVED	

SCALE: HORZ. 1: 100		VERT.	A1
CONTOUR INTERVAL: MAJOR 1.0 MINOR 0.2			
HORIZONTAL ORIGIN			
COORD. SYSTEM	MARK ADOPTED: SS81027		
MGA2020	COORDINATES:		
	E 297 854.128		
	N 6 227 696.841		
VERTICAL DATUM			
DATUM:	BM ADOPTED: SS81027		
AHD	RL: 70.780		



The Forum, Level 9
203 Pacific Highway
St Leonards NSW 2065
t: (02) 9496 7700
w: www.stantec.com

SURVEYED	SURVEY DATE	DRAWN	CHECKED	PASSED
A.Y.	OCT 2024	D.L.	A.Y.	M.C.


PROJECT: CAMPBELLTOWN ART CENTRE


PLAN SHOWING DETAIL SURVEY AND SERVICES TRACE

CLIENT: CAMPBELLTOWN CITY COUNCIL



SHEET 5 OF 20	
DRAWING NUMBER	REV
3050-01679-001-001	03

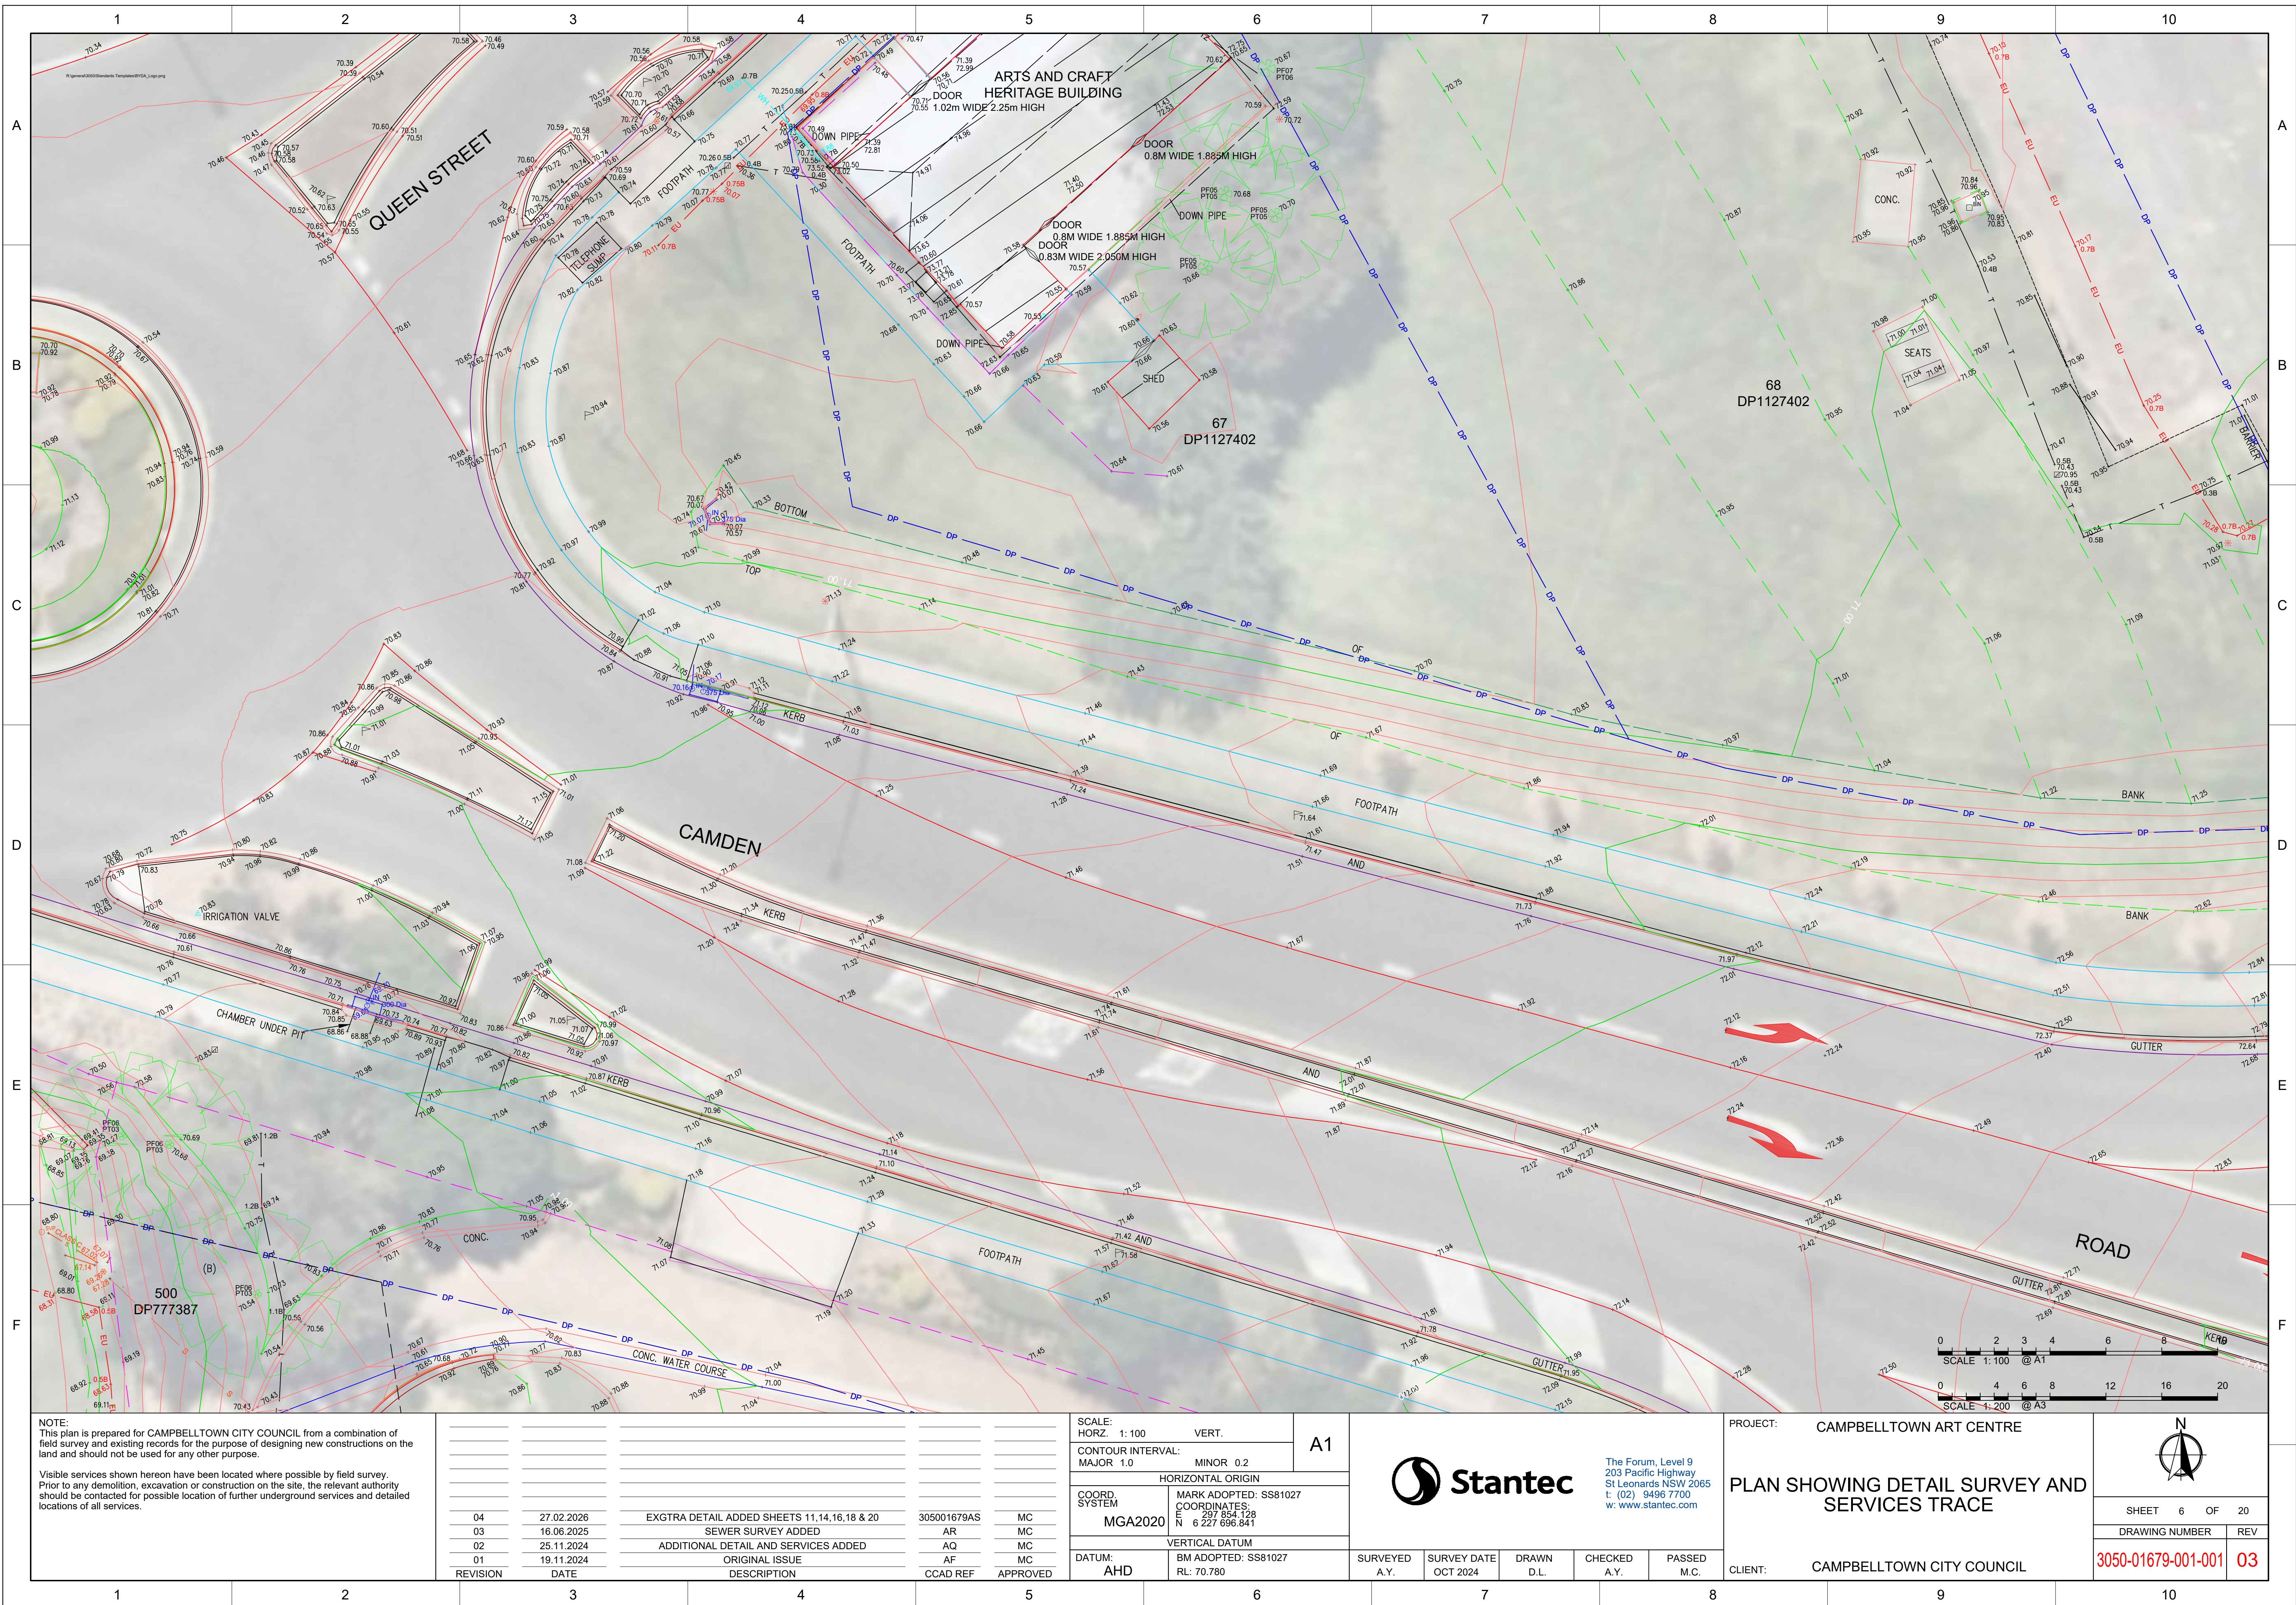

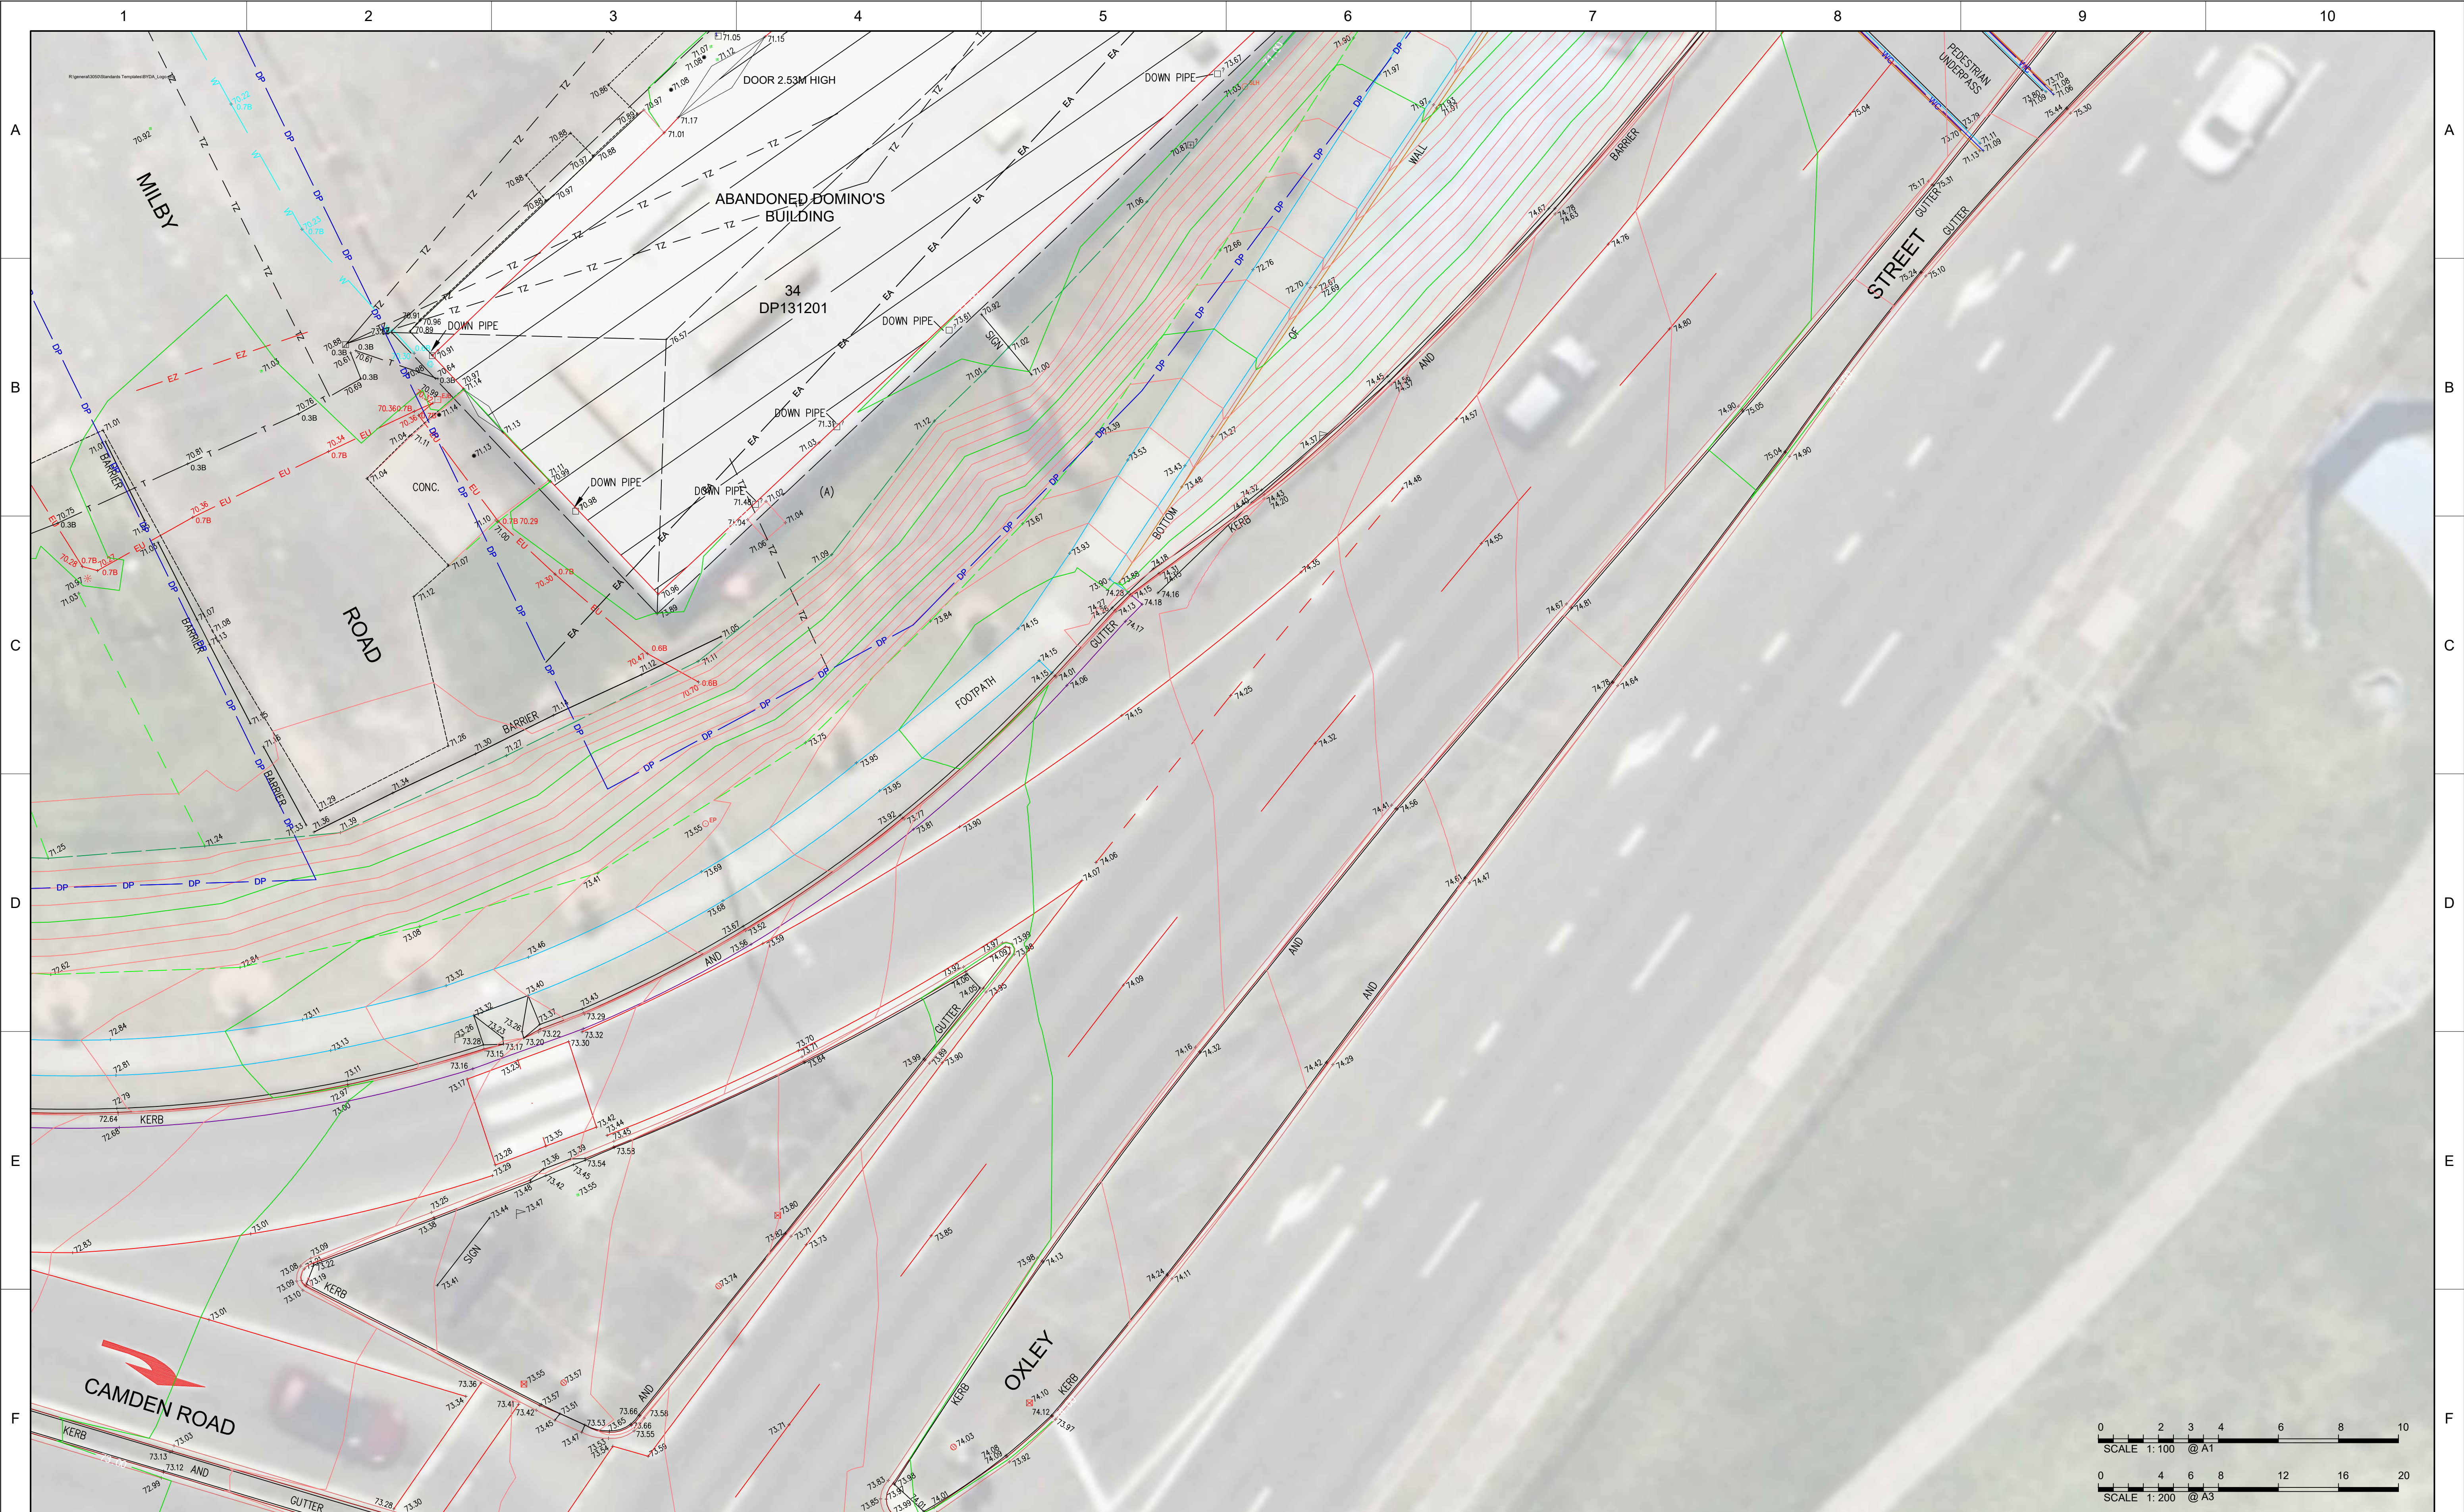

NOTE:
This plan is prepared for CAMPBELLTOWN CITY COUNCIL from a combination of field survey and existing records for the purpose of designing new constructions on the land and should not be used for any other purpose.

Visible services shown hereon have been located where possible by field survey. Prior to any demolition, excavation or construction on the site, the relevant authority should be contacted for possible location of further underground services and detailed locations of all services.


04	27.02.2026	EXGTRA DETAIL ADDED SHEETS 11,14,16,18 & 20	305001679AS	MC	
03	16.06.2025	SEWER SURVEY ADDED	AR	MC	
02	25.11.2024	ADDITIONAL DETAIL AND SERVICES ADDED	AQ	MC	
01	19.11.2024	ORIGINAL ISSUE	AF	MC	
REVISION	DATE	DESCRIPTION	CCAD REF	APPROVED	

SCALE: HORZ. 1: 100		VERT.	A1
CONTOUR INTERVAL: MAJOR 1.0		MINOR 0.2	
HORIZONTAL ORIGIN			
COORD. SYSTEM MGA2020		MARK ADOPTED: SS81027 COORDINATES: E 297 854.128 N 6 227 696.841	
VERTICAL DATUM			
DATUM: AHD		BM ADOPTED: SS81027 RL: 70.780	

					The Forum, Level 9 203 Pacific Highway St Leonards NSW 2065 t: (02) 9496 7700 w: www.stantec.com				
SURVEYED A.Y.	SURVEY DATE OCT 2024	DRAWN D.L.	CHECKED A.Y.	PASSED M.C.					

PROJECT:	CAMPBELLTOWN ART CENTRE
PLAN SHOWING DETAIL SURVEY AND SERVICES TRACE	
CLIENT:	CAMPBELLTOWN CITY COUNCIL

	
SHEET 7 OF 20	
DRAWING NUMBER	REV
3050-01679-001-001	03

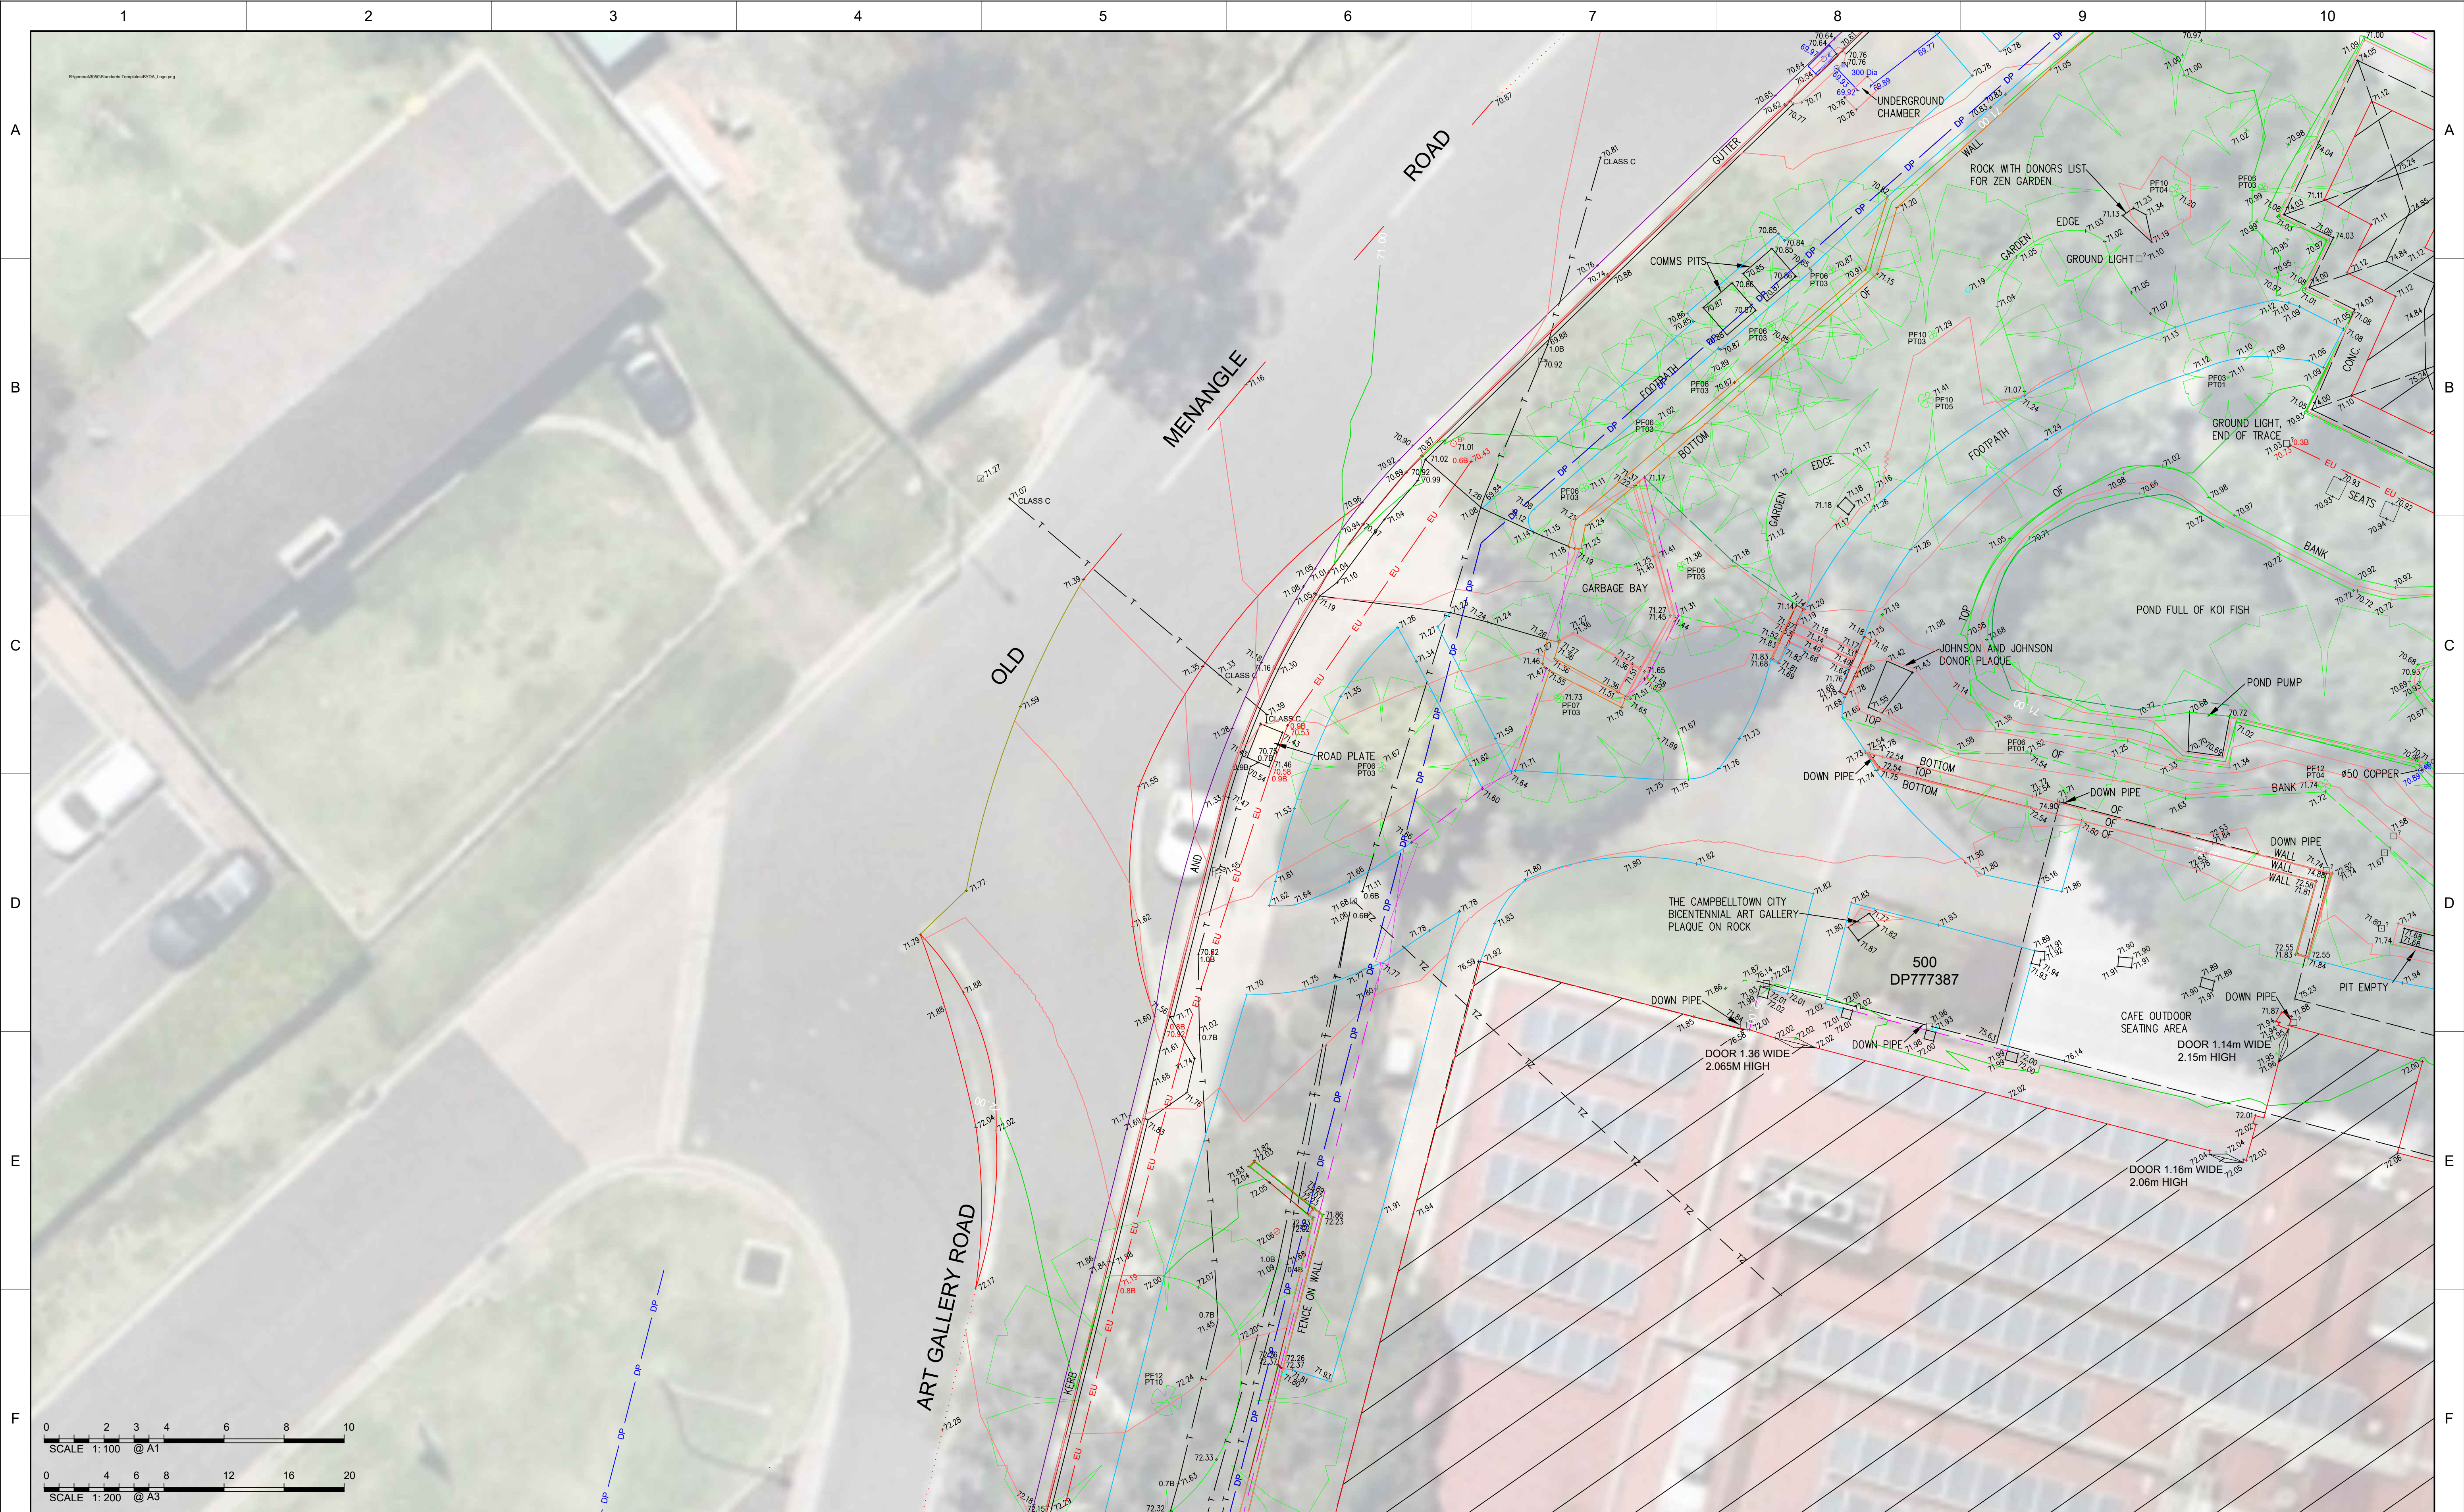

NOTE:
This plan is prepared for CAMPBELLTOWN CITY COUNCIL from a combination of field survey and existing records for the purpose of designing new constructions on the land and should not be used for any other purpose.

Visible services shown hereon have been located where possible by field survey. Prior to any demolition, excavation or construction on the site, the relevant authority should be contacted for possible location of further underground services and detailed locations of all services.

04	27.02.2026	EXGTRA DETAIL ADDED SHEETS 11,14,16,18 & 20	305001679AS	MC	
03	16.06.2025	SEWER SURVEY ADDED	AR	MC	
02	25.11.2024	ADDITIONAL DETAIL AND SERVICES ADDED	AQ	MC	
01	19.11.2024	ORIGINAL ISSUE	AF	MC	
REVISION	DATE	DESCRIPTION	CCAD REF	APPROVED	

SCALE: HORZ. 1: 100		VERT.	A1
CONTOUR INTERVAL: MAJOR 1.0			
MINOR 0.2			
HORIZONTAL ORIGIN			
COORD. SYSTEM	MARK ADOPTED: SS81027		
	COORDINATES: E 297 854.128 N 6 227 696.841		
MGA2020			
VERTICAL DATUM			
DATUM:	BM ADOPTED: SS81027		
	RL: 70.780		
AHD			



The Forum, Level 9
203 Pacific Highway
St Leonards NSW 2065
t: (02) 9496 7700
w: www.stantec.com

SURVEYED	SURVEY DATE	DRAWN	CHECKED	PASSED
A.Y.	OCT 2024	D.L.	A.Y.	M.C.

PROJECT: CAMPBELLTOWN ART CENTRE

PLAN SHOWING DETAIL SURVEY AND SERVICES TRACE


CLIENT: CAMPBELLTOWN CITY COUNCIL



SHEET 8 OF 20

DRAWING NUMBER REV

3050-01679-001-001 03

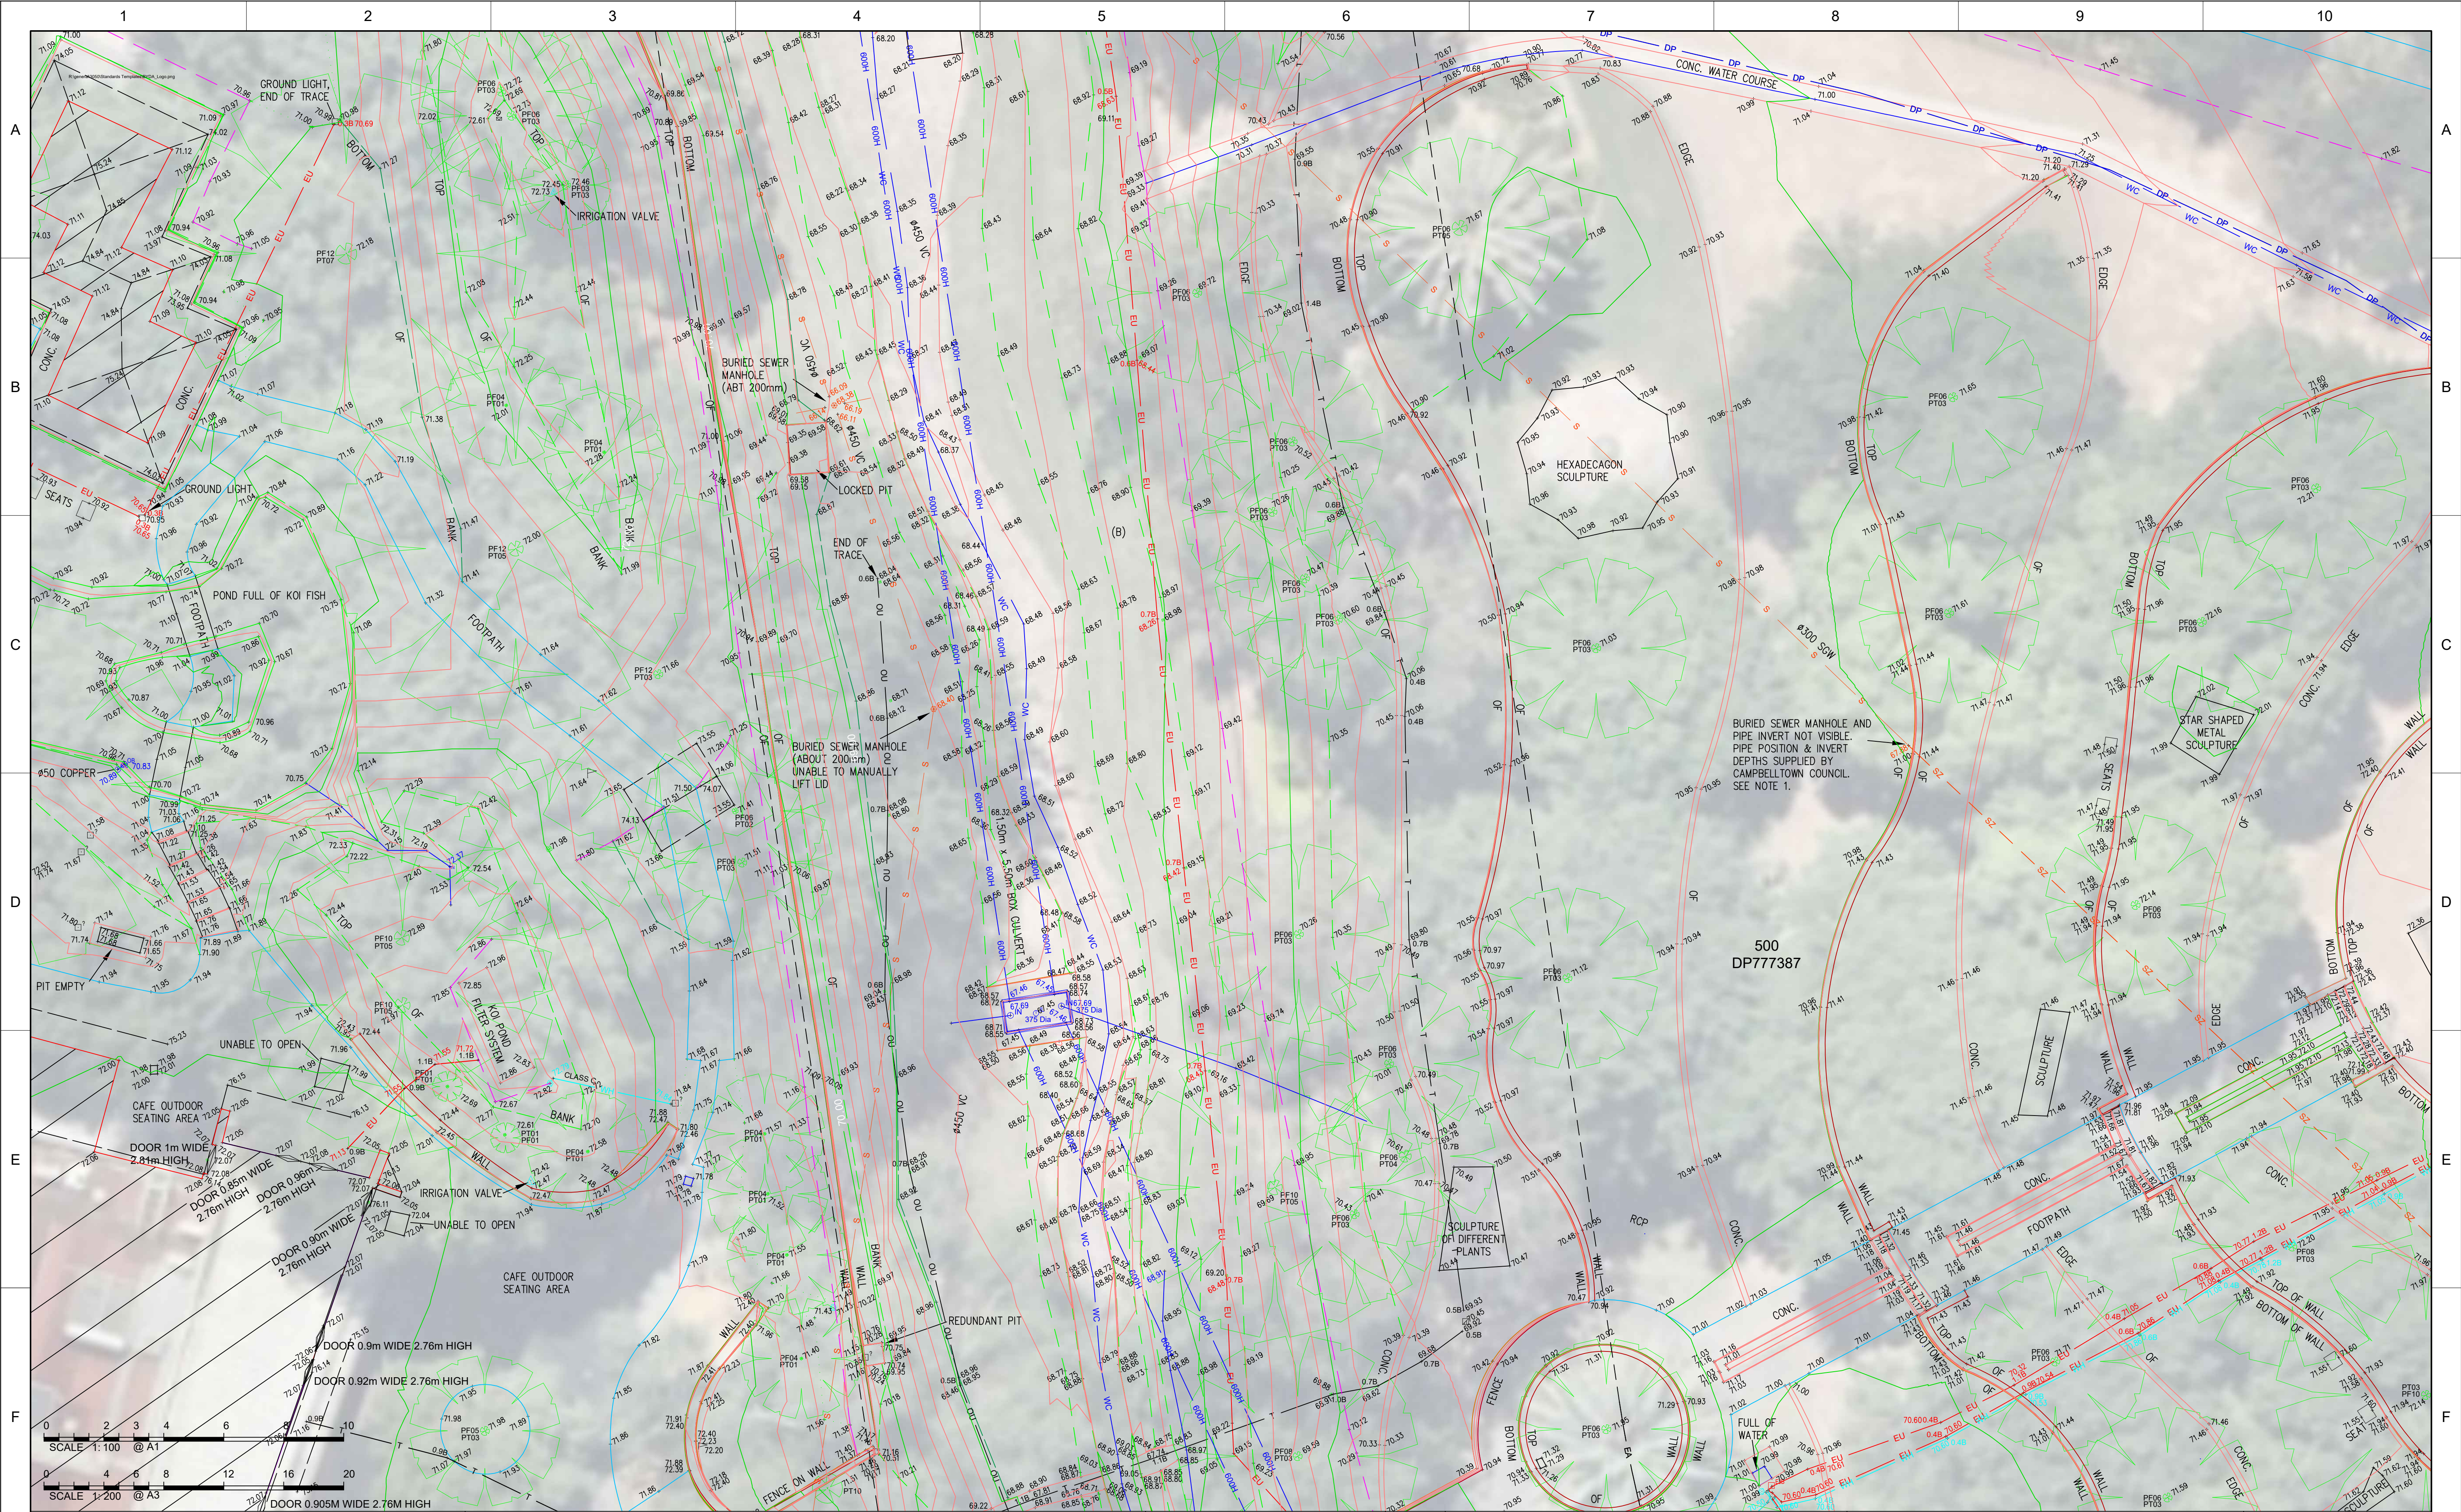

NOTE:
This plan is prepared for CAMPBELLTOWN CITY COUNCIL from a combination of field survey and existing records for the purpose of designing new constructions on the land and should not be used for any other purpose.

Visible services shown hereon have been located where possible by field survey. Prior to any demolition, excavation or construction on the site, the relevant authority should be contacted for possible location of further underground services and detailed locations of all services.


04	27.02.2026	EXGTRA DETAIL ADDED SHEETS 11,14,16,18 & 20	305001679AS	MC	
03	16.06.2025	SEWER SURVEY ADDED	AR	MC	
02	25.11.2024	ADDITIONAL DETAIL AND SERVICES ADDED	AQ	MC	
01	19.11.2024	ORIGINAL ISSUE	AF	MC	
REVISION	DATE	DESCRIPTION	CCAD REF	APPROVED	

SCALE: HORZ. 1: 100		VERT.	A1
CONTOUR INTERVAL: MAJOR 1.0		MINOR 0.2	
HORIZONTAL ORIGIN			
COORD. SYSTEM MGA2020	MARK ADOPTED: SS81027 COORDINATES: E 297 854.128 N 6 227 696.841		
VERTICAL DATUM			
DATUM: AHD	BM ADOPTED: SS81027 RL: 70.780		

					The Forum, Level 9 203 Pacific Highway St Leonards NSW 2065 t: (02) 9496 7700 w: www.stantec.com				
SURVEYED A.Y.	SURVEY DATE OCT 2024	DRAWN D.L.	CHECKED A.Y.	PASSED M.C.					

PROJECT:	CAMPBELLTOWN ART CENTRE
PLAN SHOWING DETAIL SURVEY AND SERVICES TRACE	
CLIENT:	CAMPBELLTOWN CITY COUNCIL

	
SHEET 9 OF 20	
DRAWING NUMBER	REV
3050-01679-001-001	03

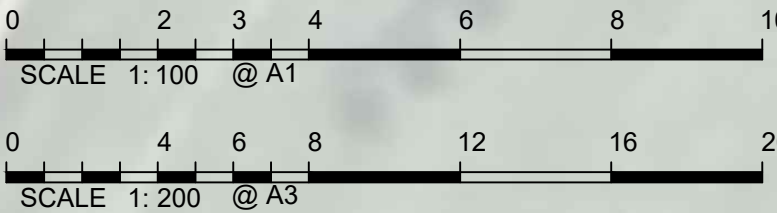

NOTE:
This plan is prepared for CAMPBELLTOWN CITY COUNCIL from a combination of field survey and existing records for the purpose of designing new constructions on the land and should not be used for any other purpose.

Visible services shown hereon have been located where possible by field survey. Prior to any demolition, excavation or construction on the site, the relevant authority should be contacted for possible location of further underground services and detailed locations of all services.

04	27.02.2026	EXGTRA DETAIL ADDED SHEETS 11,14,16,18 & 20	305001679AS	MC	
03	16.06.2025	SEWER SURVEY ADDED	AR	MC	
02	25.11.2024	ADDITIONAL DETAIL AND SERVICES ADDED	AQ	MC	
01	19.11.2024	ORIGINAL ISSUE	AF	MC	
REVISION	DATE	DESCRIPTION	CCAD REF	APPROVED	

SCALE: HORZ. 1: 100		VERT.	A1
CONTOUR INTERVAL: MAJOR 1.0		MINOR 0.2	
HORIZONTAL ORIGIN			
COORD. SYSTEM MGA2020	MARK ADOPTED: SS81027 COORDINATES: E 297 854.128 N 6 227 696.841		
VERTICAL DATUM			
DATUM: AHD	BM ADOPTED: SS81027 RL: 70.780		




The Forum, Level 9
203 Pacific Highway
St Leonards NSW 2065
t: (02) 9496 7700
w: www.stantec.com

SURVEYED A.Y.	SURVEY DATE OCT 2024	DRAWN D.L.	CHECKED A.Y.	PASSED M.C.
------------------	-------------------------	---------------	-----------------	----------------

PROJECT:	CAMPBELLTOWN ART CENTRE
PLAN SHOWING DETAIL SURVEY AND SERVICES TRACE	
CLIENT:	CAMPBELLTOWN CITY COUNCIL

SHEET 10 OF 20	
DRAWING NUMBER	REV
3050-01679-001-001	03

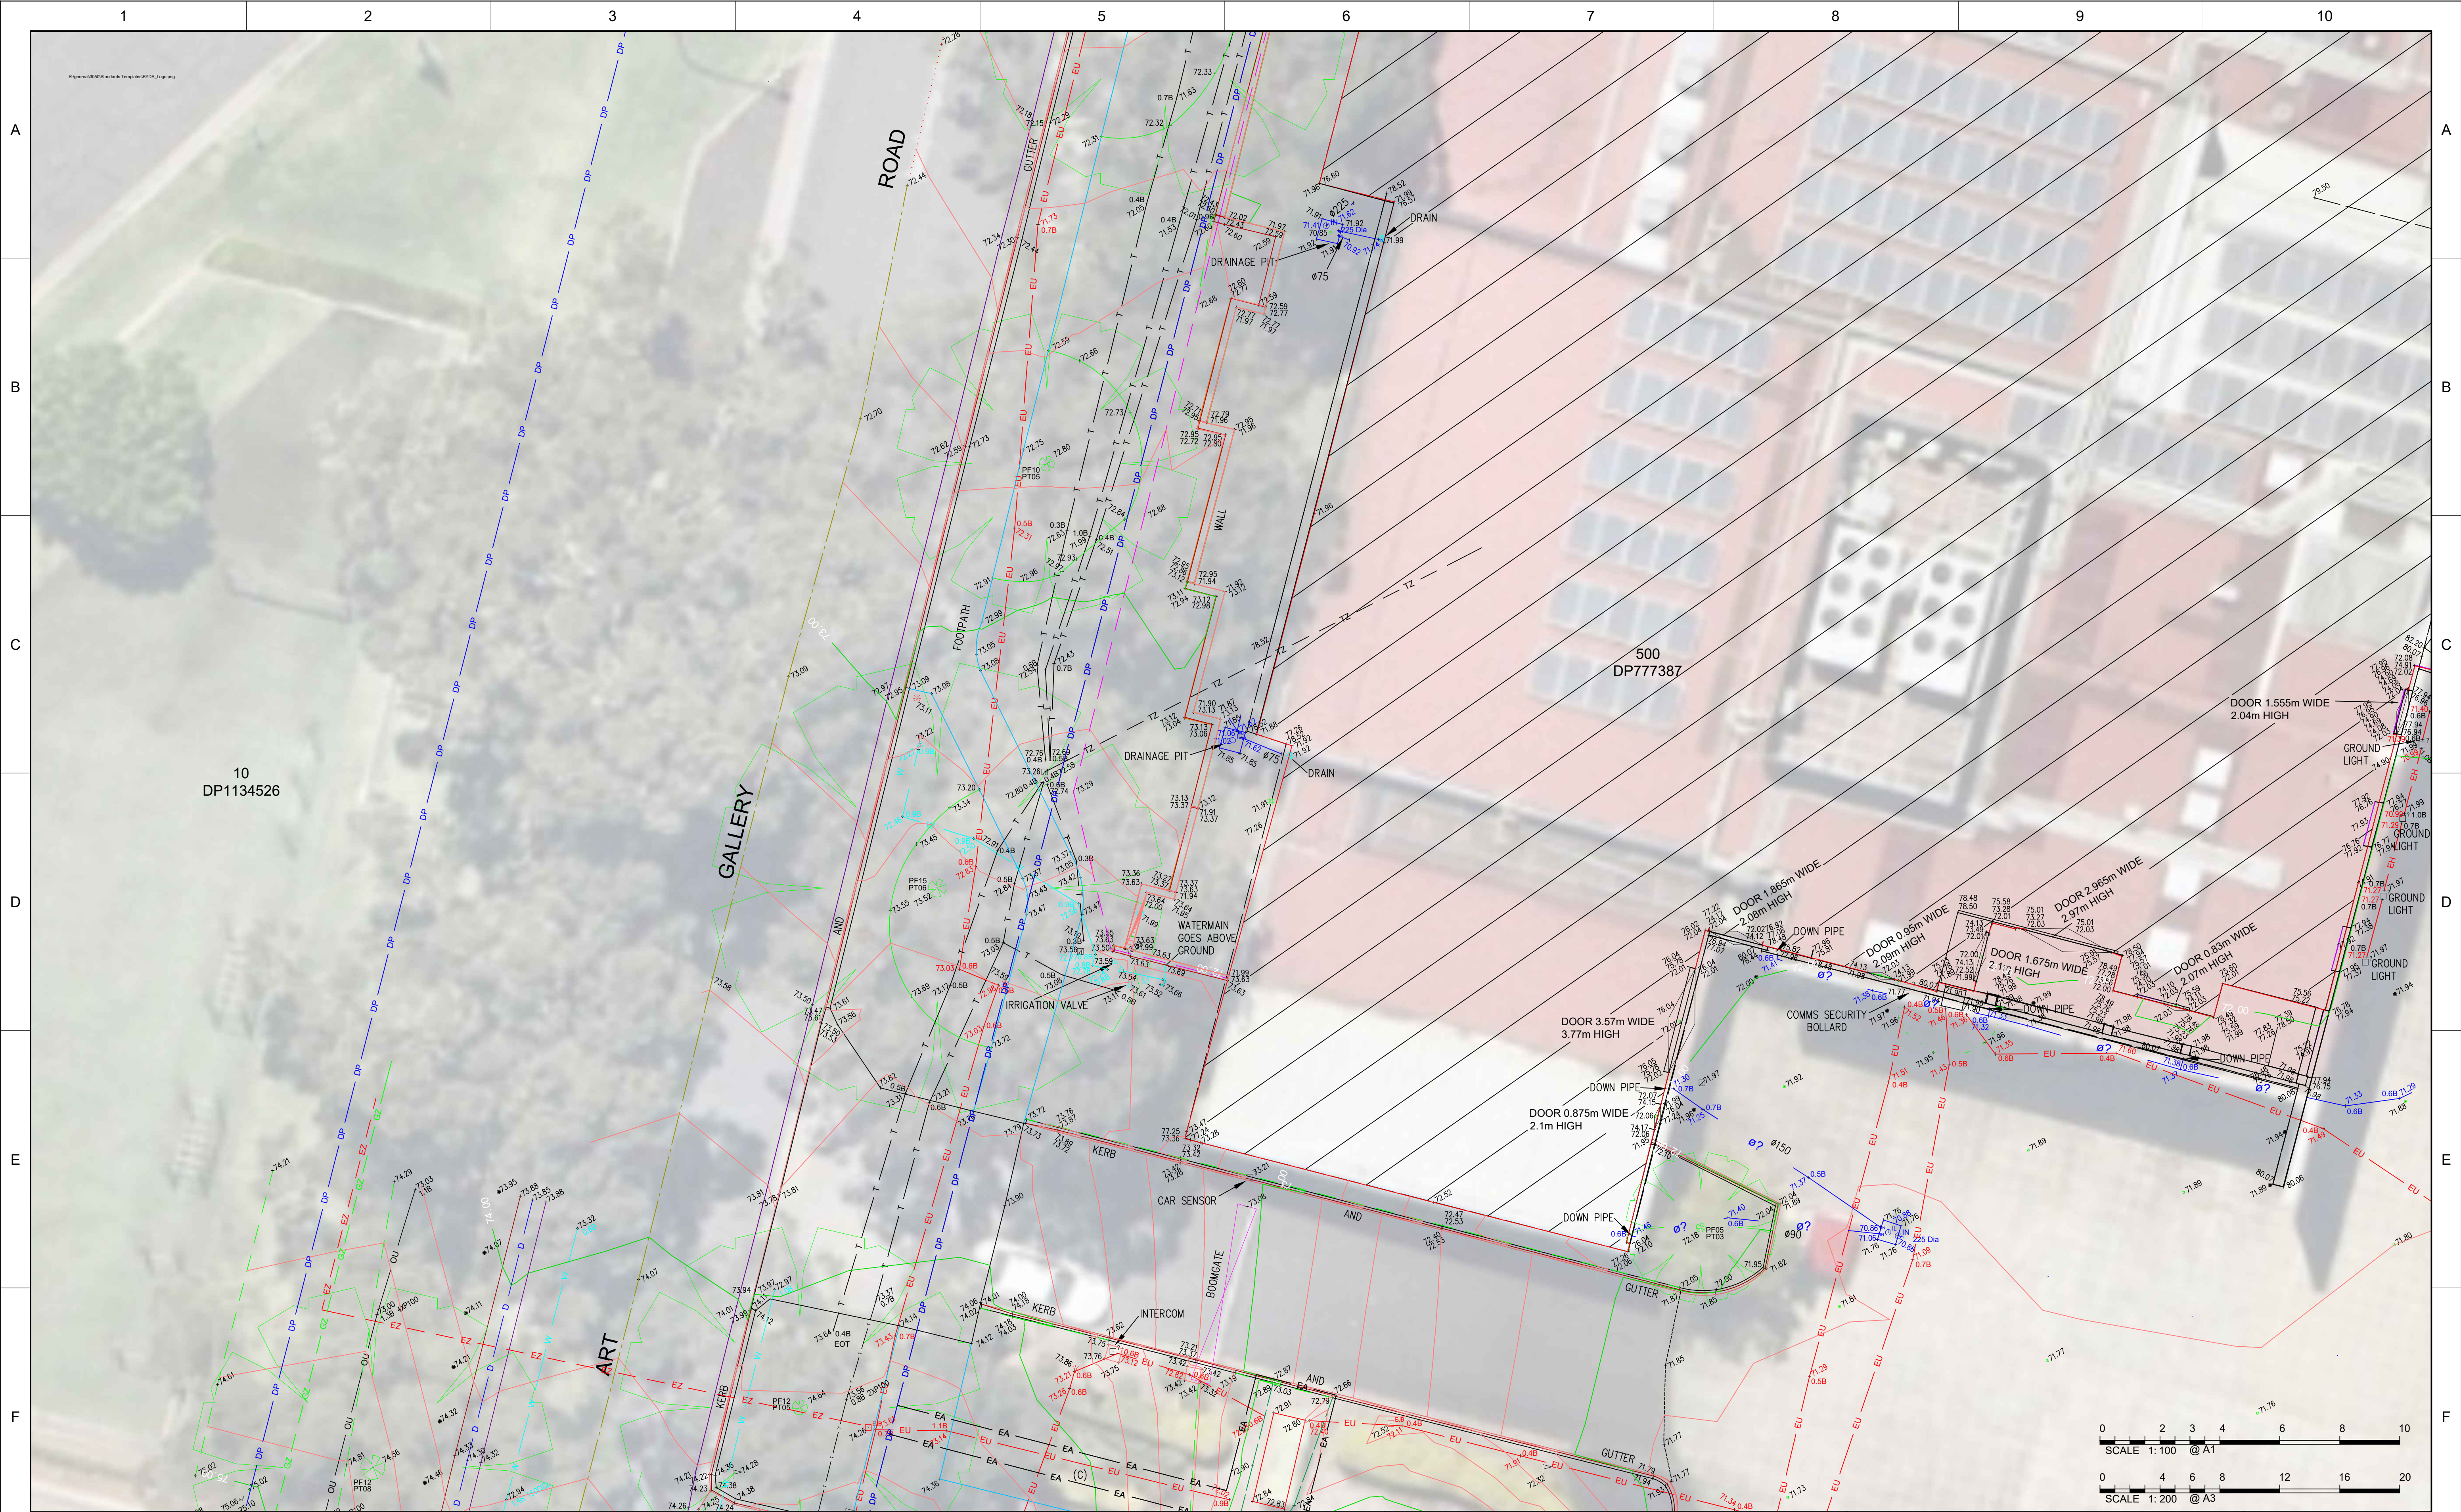

NOTE:
This plan is prepared for CAMPBELLTOWN CITY COUNCIL from a combination of field survey and existing records for the purpose of designing new constructions on the land and should not be used for any other purpose.

Visible services shown hereon have been located where possible by field survey. Prior to any demolition, excavation or construction on the site, the relevant authority should be contacted for possible location of further underground services and detailed locations of all services.


04	27.02.2026	EXGTRA DETAIL ADDED SHEETS 11,14,16,18 & 20	305001679AS	MC
03	16.06.2025	SEWER SURVEY ADDED	AR	MC
02	25.11.2024	ADDITIONAL DETAIL AND SERVICES ADDED	AQ	MC
01	19.11.2024	ORIGINAL ISSUE	AF	MC
REVISION	DATE	DESCRIPTION	CCAD REF	APPROVED

SCALE: HORIZ. 1:100 VERT. 1:100	A1
CONTOUR INTERVAL: MAJOR 1.0 MINOR 0.2	
HORIZONTAL ORIGIN	
COORD. SYSTEM MGA2020	MARK ADOPTED: SS81027 COORDINATES: E 297 854 128 N 6 227 696 841
VERTICAL DATUM	
DATUM: AHD	BM ADOPTED: SS81027 RL: 70.780

					The Forum, Level 9 203 Pacific Highway St Leonards NSW 2065 t: (02) 9496 7700 w: www.stantec.com				
SURVEYED A.Y.	SURVEY DATE OCT 2024	DRAWN D.L.	CHECKED A.Y.	PASSED M.C.					

PROJECT: CAMPBELLTOWN ART CENTRE	PLAN SHOWING DETAIL SURVEY AND SERVICES TRACE	
CLIENT: CAMPBELLTOWN CITY COUNCIL		

		SHEET 11 OF 20	
DRAWING NUMBER		REV	
3050-01679-001-001		03	

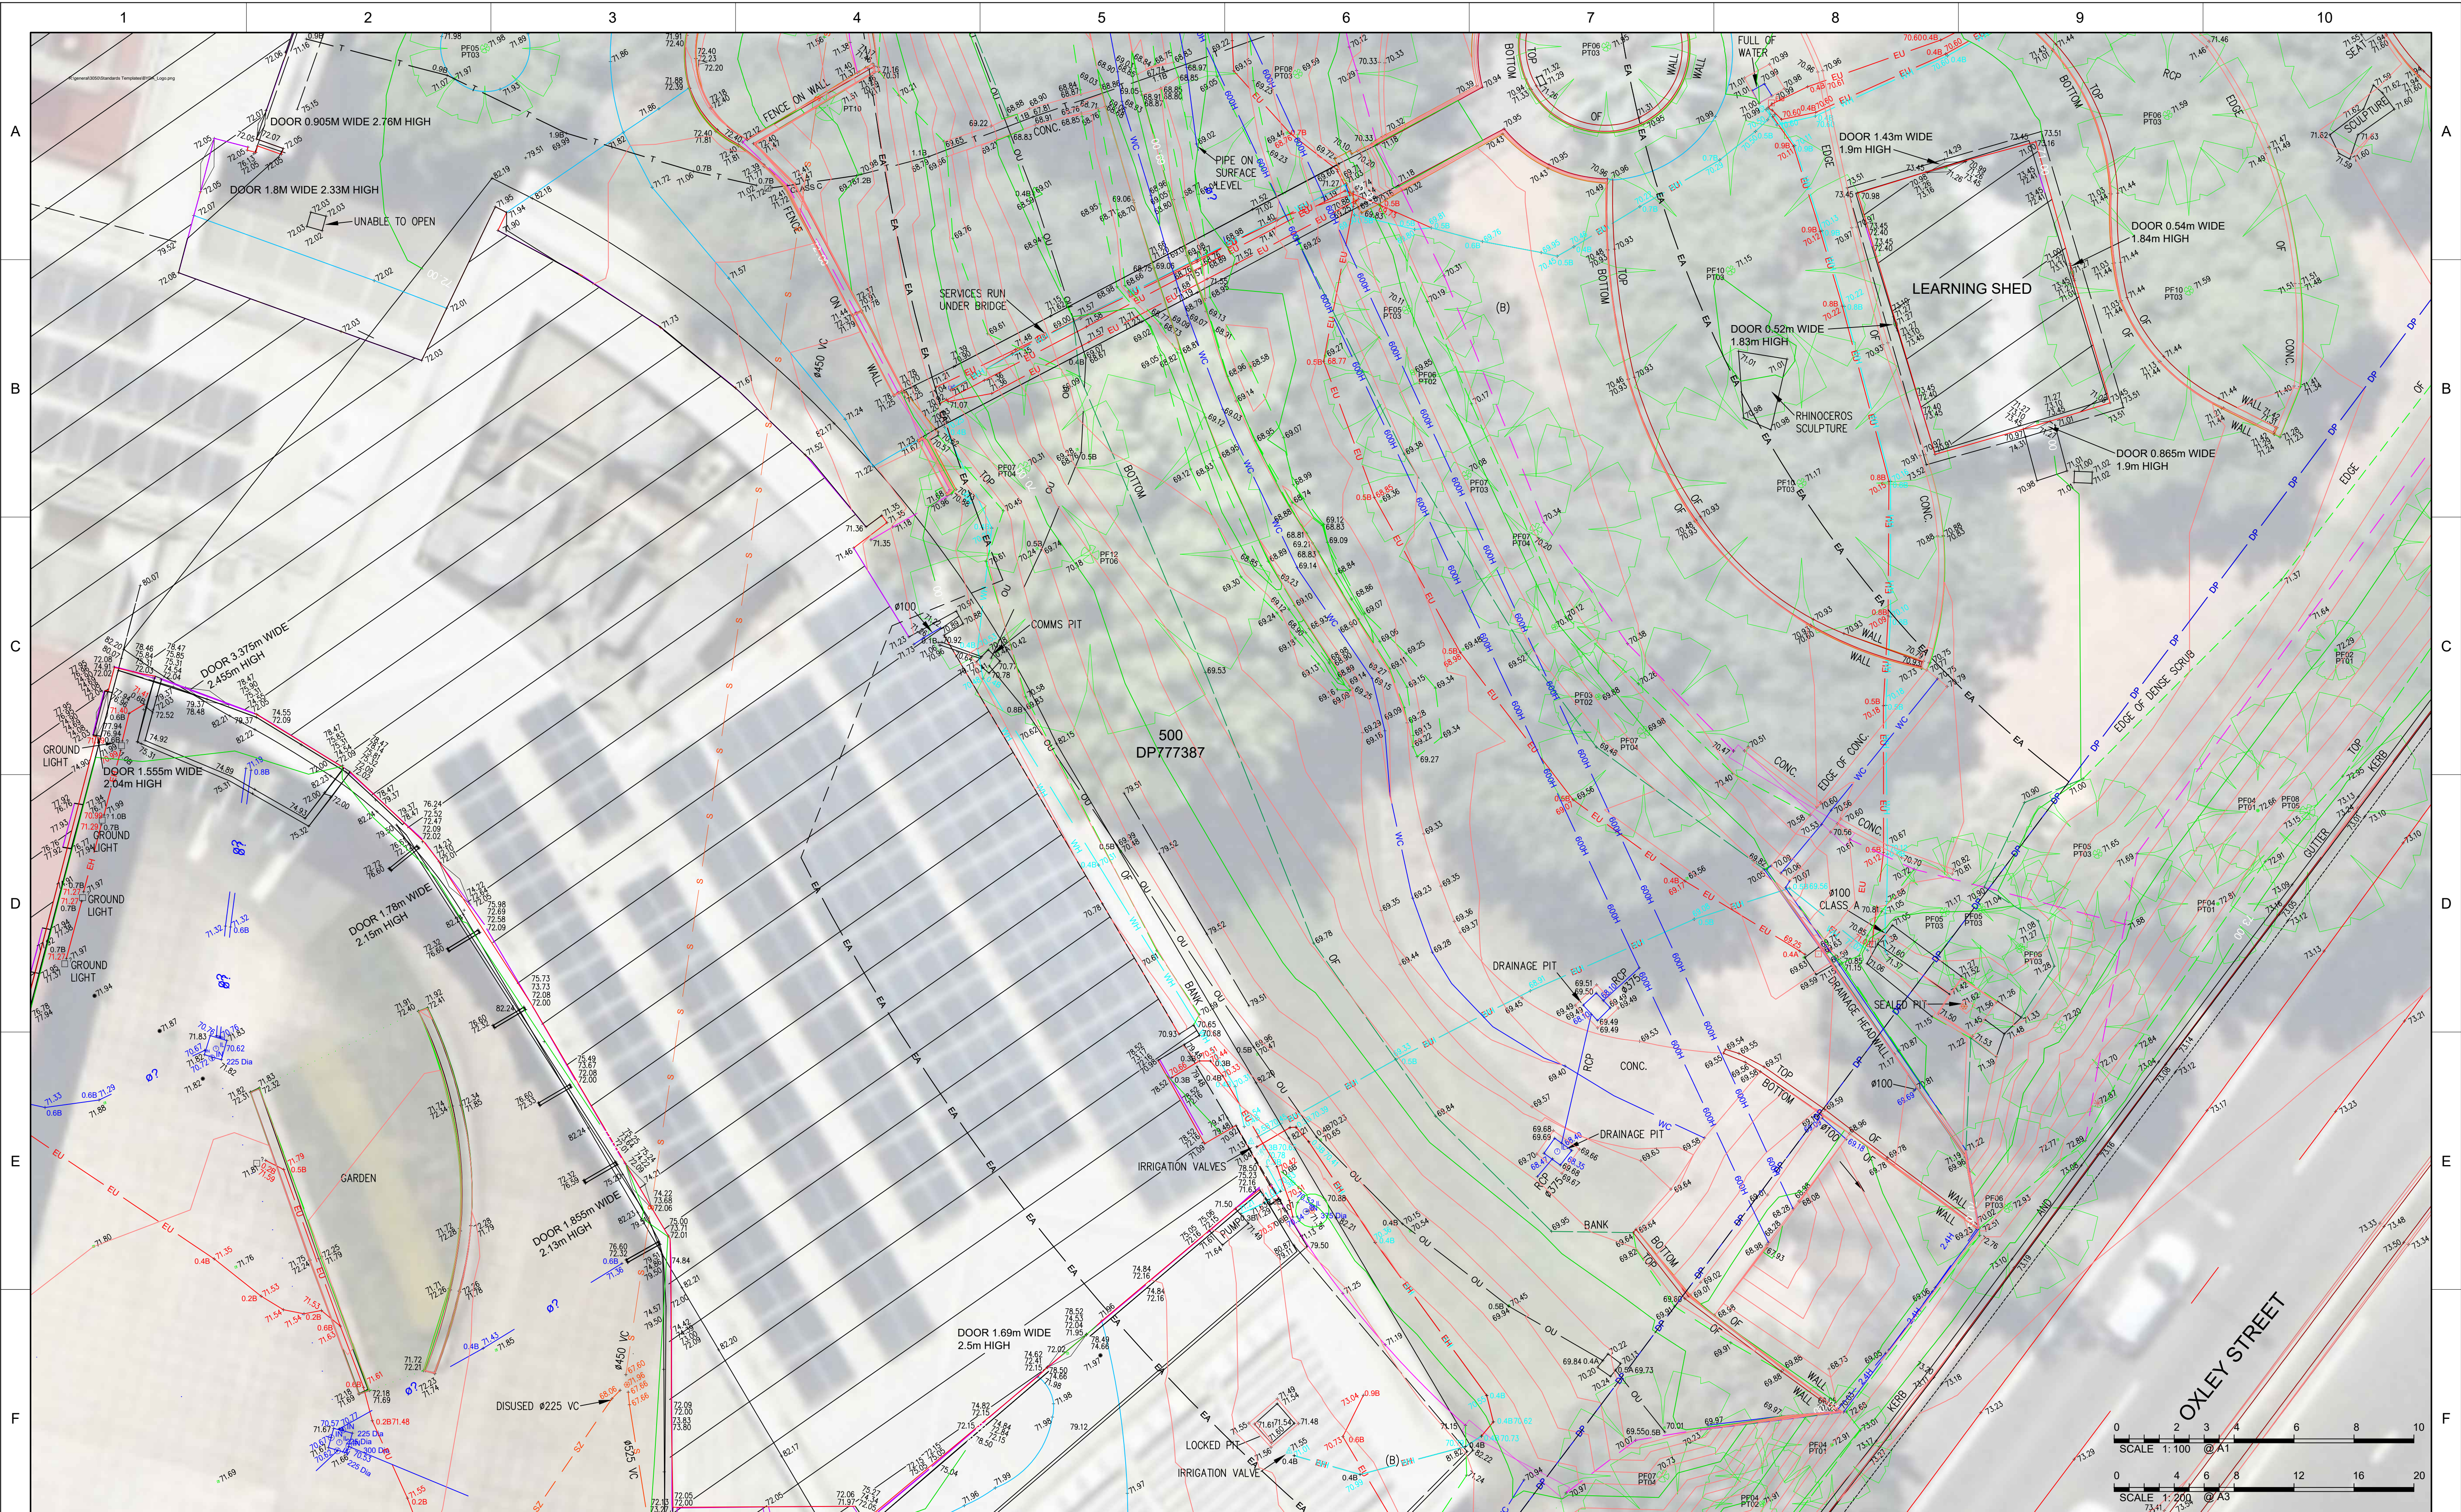

NOTE:
This plan is prepared for CAMPBELLTOWN CITY COUNCIL from a combination of field survey and existing records for the purpose of designing new constructions on the land and should not be used for any other purpose.

Visible services shown hereon have been located where possible by field survey. Prior to any demolition, excavation or construction on the site, the relevant authority should be contacted for possible location of further underground services and detailed locations of all services.

04	27.02.2026	EXGTRA DETAIL ADDED SHEETS 11,14,16,18 & 20	305001679AS	MC
03	16.06.2025	SEWER SURVEY ADDED	AR	MC
02	25.11.2024	ADDITIONAL DETAIL AND SERVICES ADDED	AQ	MC
01	19.11.2024	ORIGINAL ISSUE	AF	MC
REVISION	DATE	DESCRIPTION	CCAD REF	APPROVED

SCALE: HORZ. 1: 100	VERT.
CONTOUR INTERVAL: MAJOR 1.0	MINOR 0.2
HORIZONTAL ORIGIN	
COORD. SYSTEM MGA2020	MARK ADOPTED: SS81027 COORDINATES: N 297 854 128 E 6 227 696.841
VERTICAL DATUM	
DATUM: AHD	BM ADOPTED: SS81027 RL: 70.780

A1



The Forum, Level 9
203 Pacific Highway
St Leonards NSW 2065
t: (02) 9496 7700
w: www.stantec.com

SURVEYED A.Y.	SURVEY DATE OCT 2024	DRAWN D.L.	CHECKED A.Y.	PASSED M.C.
------------------	-------------------------	---------------	-----------------	----------------

PROJECT: CAMPBELLTOWN ART CENTRE

PLAN SHOWING DETAIL SURVEY AND SERVICES TRACE

CLIENT: CAMPBELLTOWN CITY COUNCIL



SHEET 12 OF 20

DRAWING NUMBER

REV

3050-01679-001-001

03



NOTE:
This plan is prepared for CAMPBELLTOWN CITY COUNCIL from a combination of field survey and existing records for the purpose of designing new constructions on the land and should not be used for any other purpose.

Visible services shown hereon have been located where possible by field survey. Prior to any demolition, excavation or construction on the site, the relevant authority should be contacted for possible location of further underground services and detailed locations of all services.

04	27.02.2026	EXGTRA DETAIL ADDED SHEETS 11,14,16,18 & 20	305001679AS	MC
03	16.06.2025	SEWER SURVEY ADDED	AR	MC
02	25.11.2024	ADDITIONAL DETAIL AND SERVICES ADDED	AQ	MC
01	19.11.2024	ORIGINAL ISSUE	AF	MC
REVISION	DATE	DESCRIPTION	CCAD REF	APPROVED

SCALE: HORZ. 1: 100		VERT.	A1
CONTOUR INTERVAL: MAJOR 1.0		MINOR 0.2	
HORIZONTAL ORIGIN			
COORD. SYSTEM MGA2020	MARK ADOPTED: SS81027 COORDINATES: E 297 854.128 N 6 227 696.841		
VERTICAL DATUM			
DATUM: AHD	BM ADOPTED: SS81027 RL: 70.780		



The Forum, Level 9
203 Pacific Highway
St Leonards NSW 2065
t: (02) 9496 7700
w: www.stantec.com

PROJECT:	CAMPBELLTOWN ART CENTRE
----------	-------------------------

PLAN SHOWING DETAIL SURVEY AND SERVICES TRACE




SHEET 13 OF 20

DRAWING NUMBER	REV
----------------	-----

CLIENT: CAMPBELLTOWN CITY COUNCIL

3050-01679-001-001 03

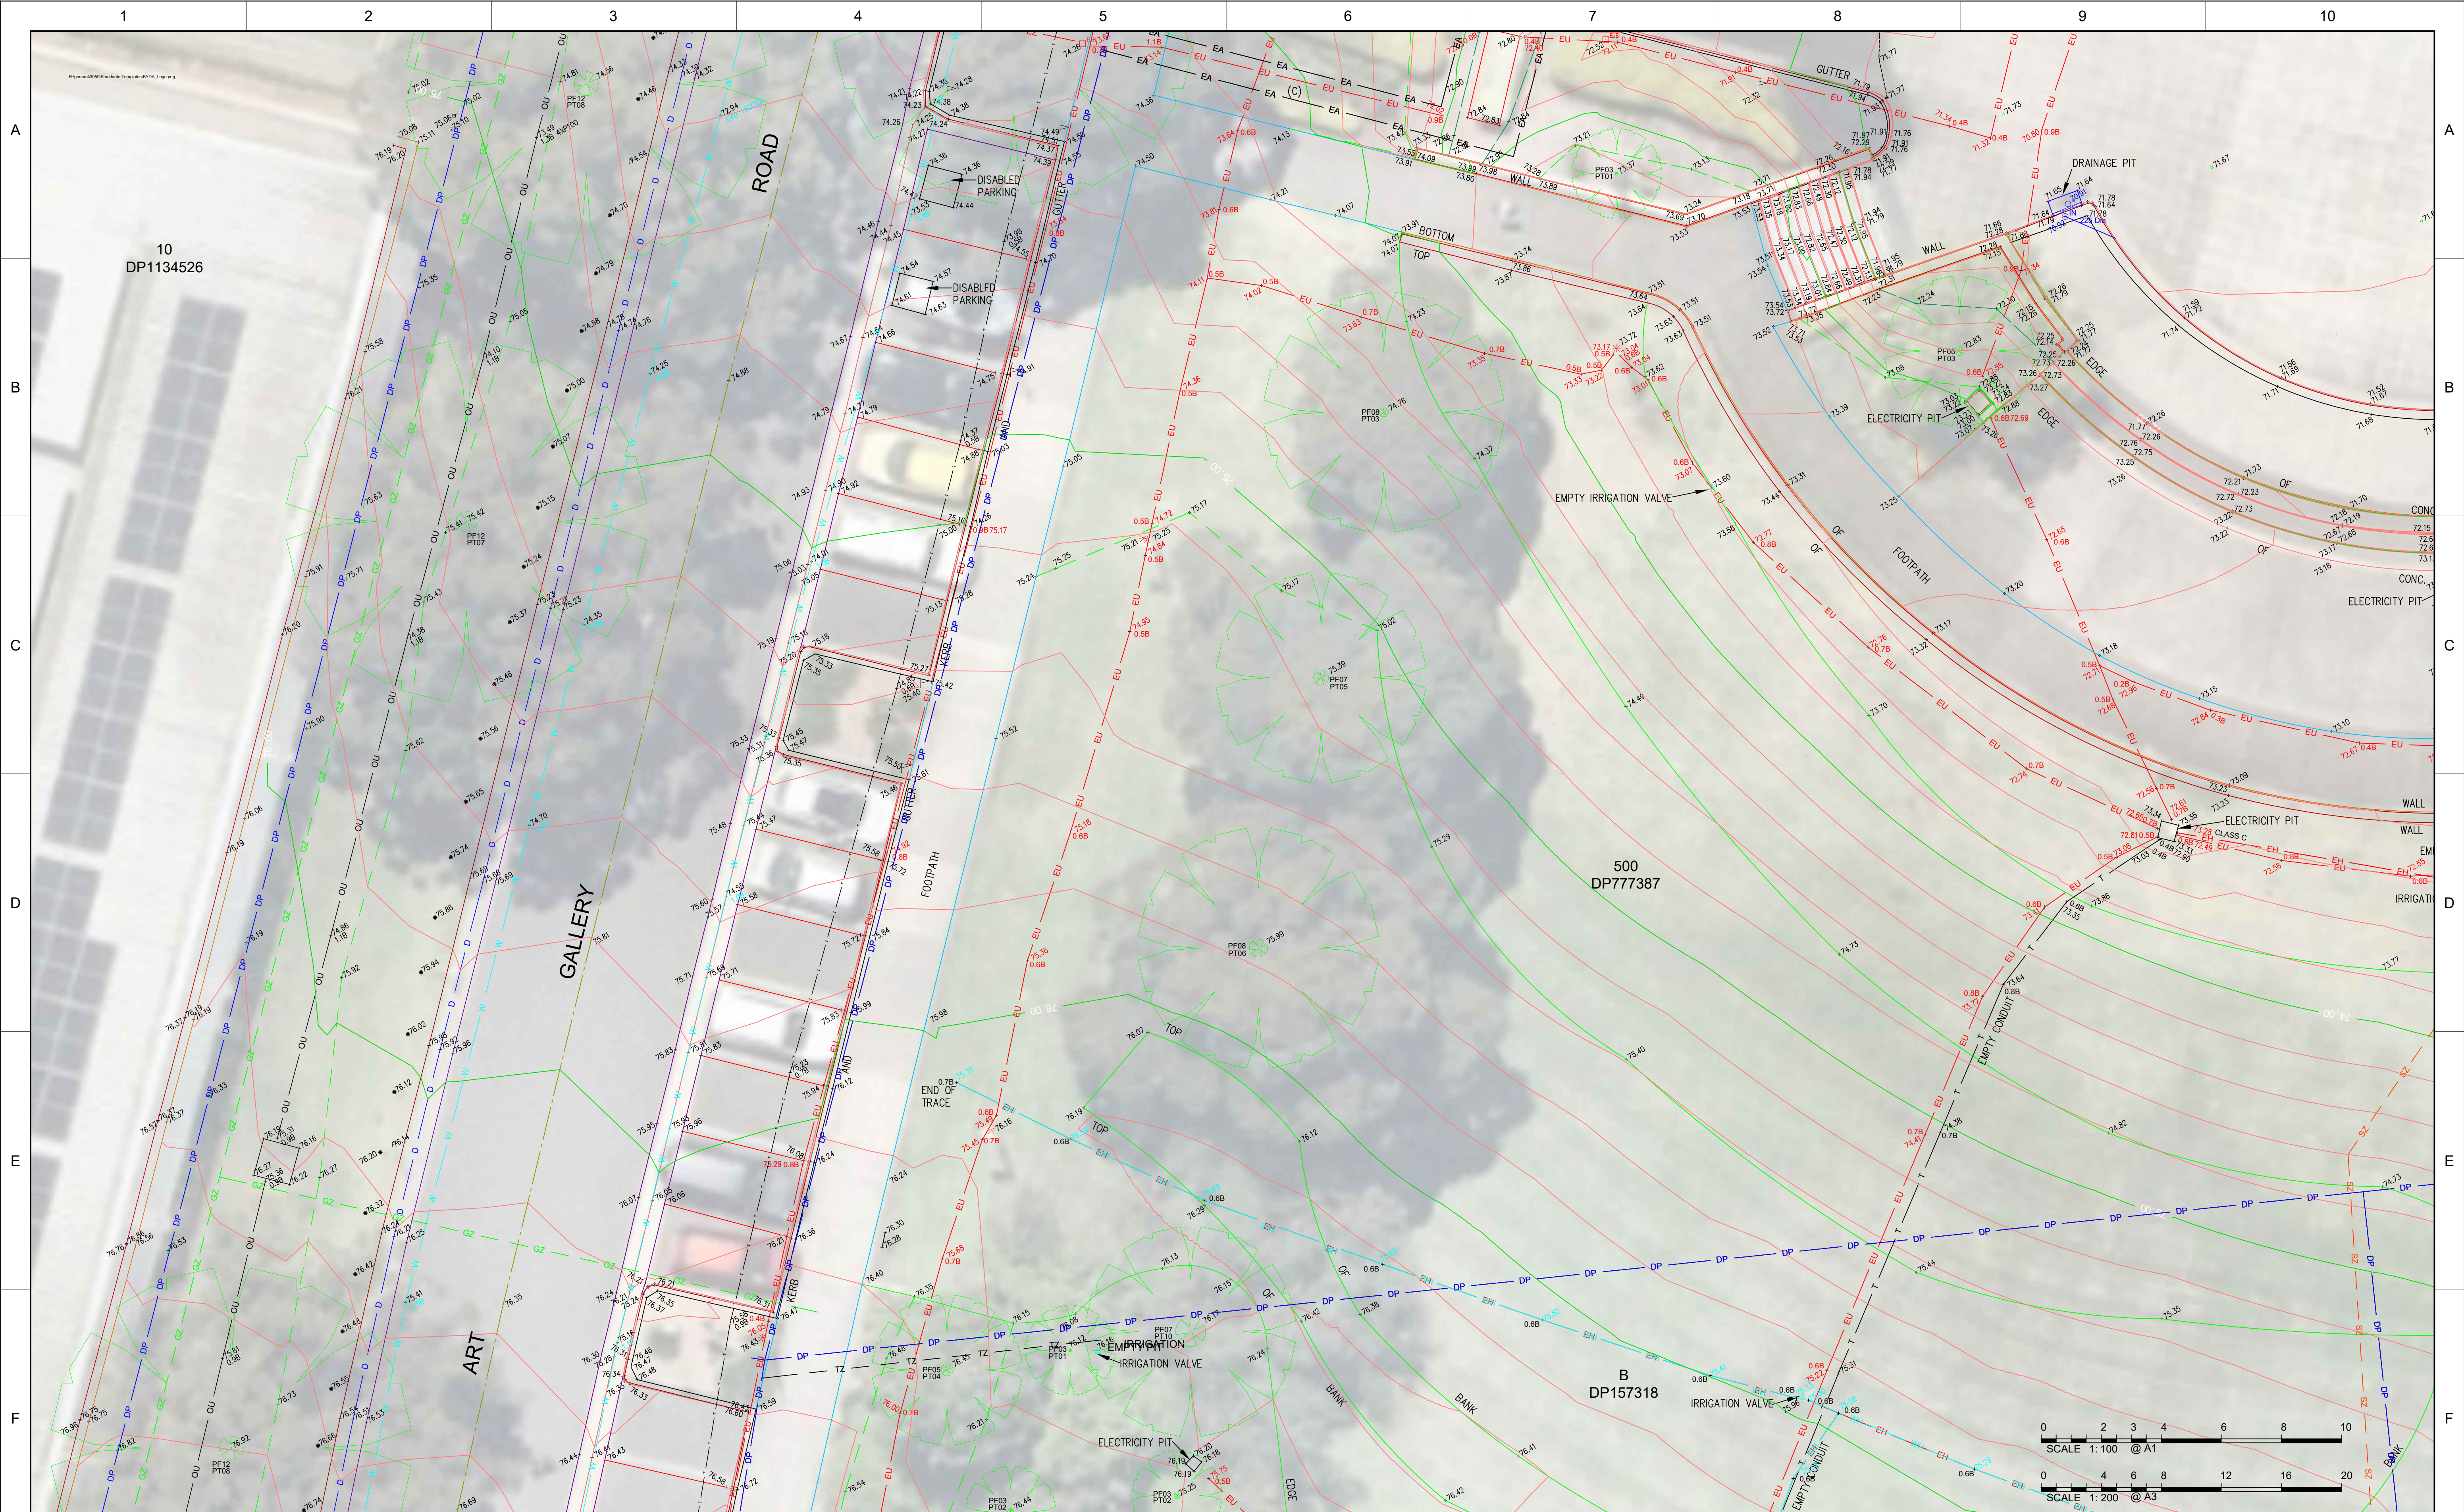

NOTE:
This plan is prepared for CAMPBELLTOWN CITY COUNCIL from a combination of field survey and existing records for the purpose of designing new constructions on the land and should not be used for any other purpose.

Visible services shown hereon have been located where possible by field survey. Prior to any demolition, excavation or construction on the site, the relevant authority should be contacted for possible location of further underground services and detailed locations of all services.

04	27.02.2026	EXGTRA DETAIL ADDED SHEETS 11,14,16,18 & 20	305001679AS	MC	
03	16.06.2025	SEWER SURVEY ADDED	AR	MC	
02	25.11.2024	ADDITIONAL DETAIL AND SERVICES ADDED	AQ	MC	
01	19.11.2024	ORIGINAL ISSUE	AF	MC	
REVISION	DATE	DESCRIPTION	CCAD REF	APPROVED	

SCALE: HORZ. 1: 100		VERT.	A1	
CONTOUR INTERVAL: MAJOR 1.0				
HORIZONTAL ORIGIN				
COORD. SYSTEM	MARK ADOPTED: SS81027			
MGA2020	COORDINATES: E 297 854.128 N 6 227 696.841			
	VERTICAL DATUM			
DATUM:	BM ADOPTED: SS81027			
AHD	RL: 70.780			





The Forum, Level 9
203 Pacific Highway
St Leonards NSW 2065
t: (02) 9496 7700
w: www.stantec.com

PROJECT: CAMPBELLTOWN ART CENTRE	
PLAN SHOWING DETAIL SURVEY AND SERVICES TRACE	
CLIENT: CAMPBELLTOWN CITY COUNCIL	



SHEET 14 OF 20	
DRAWING NUMBER	REV
3050-01679-001-001	03

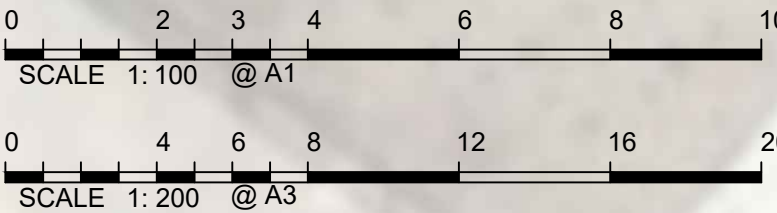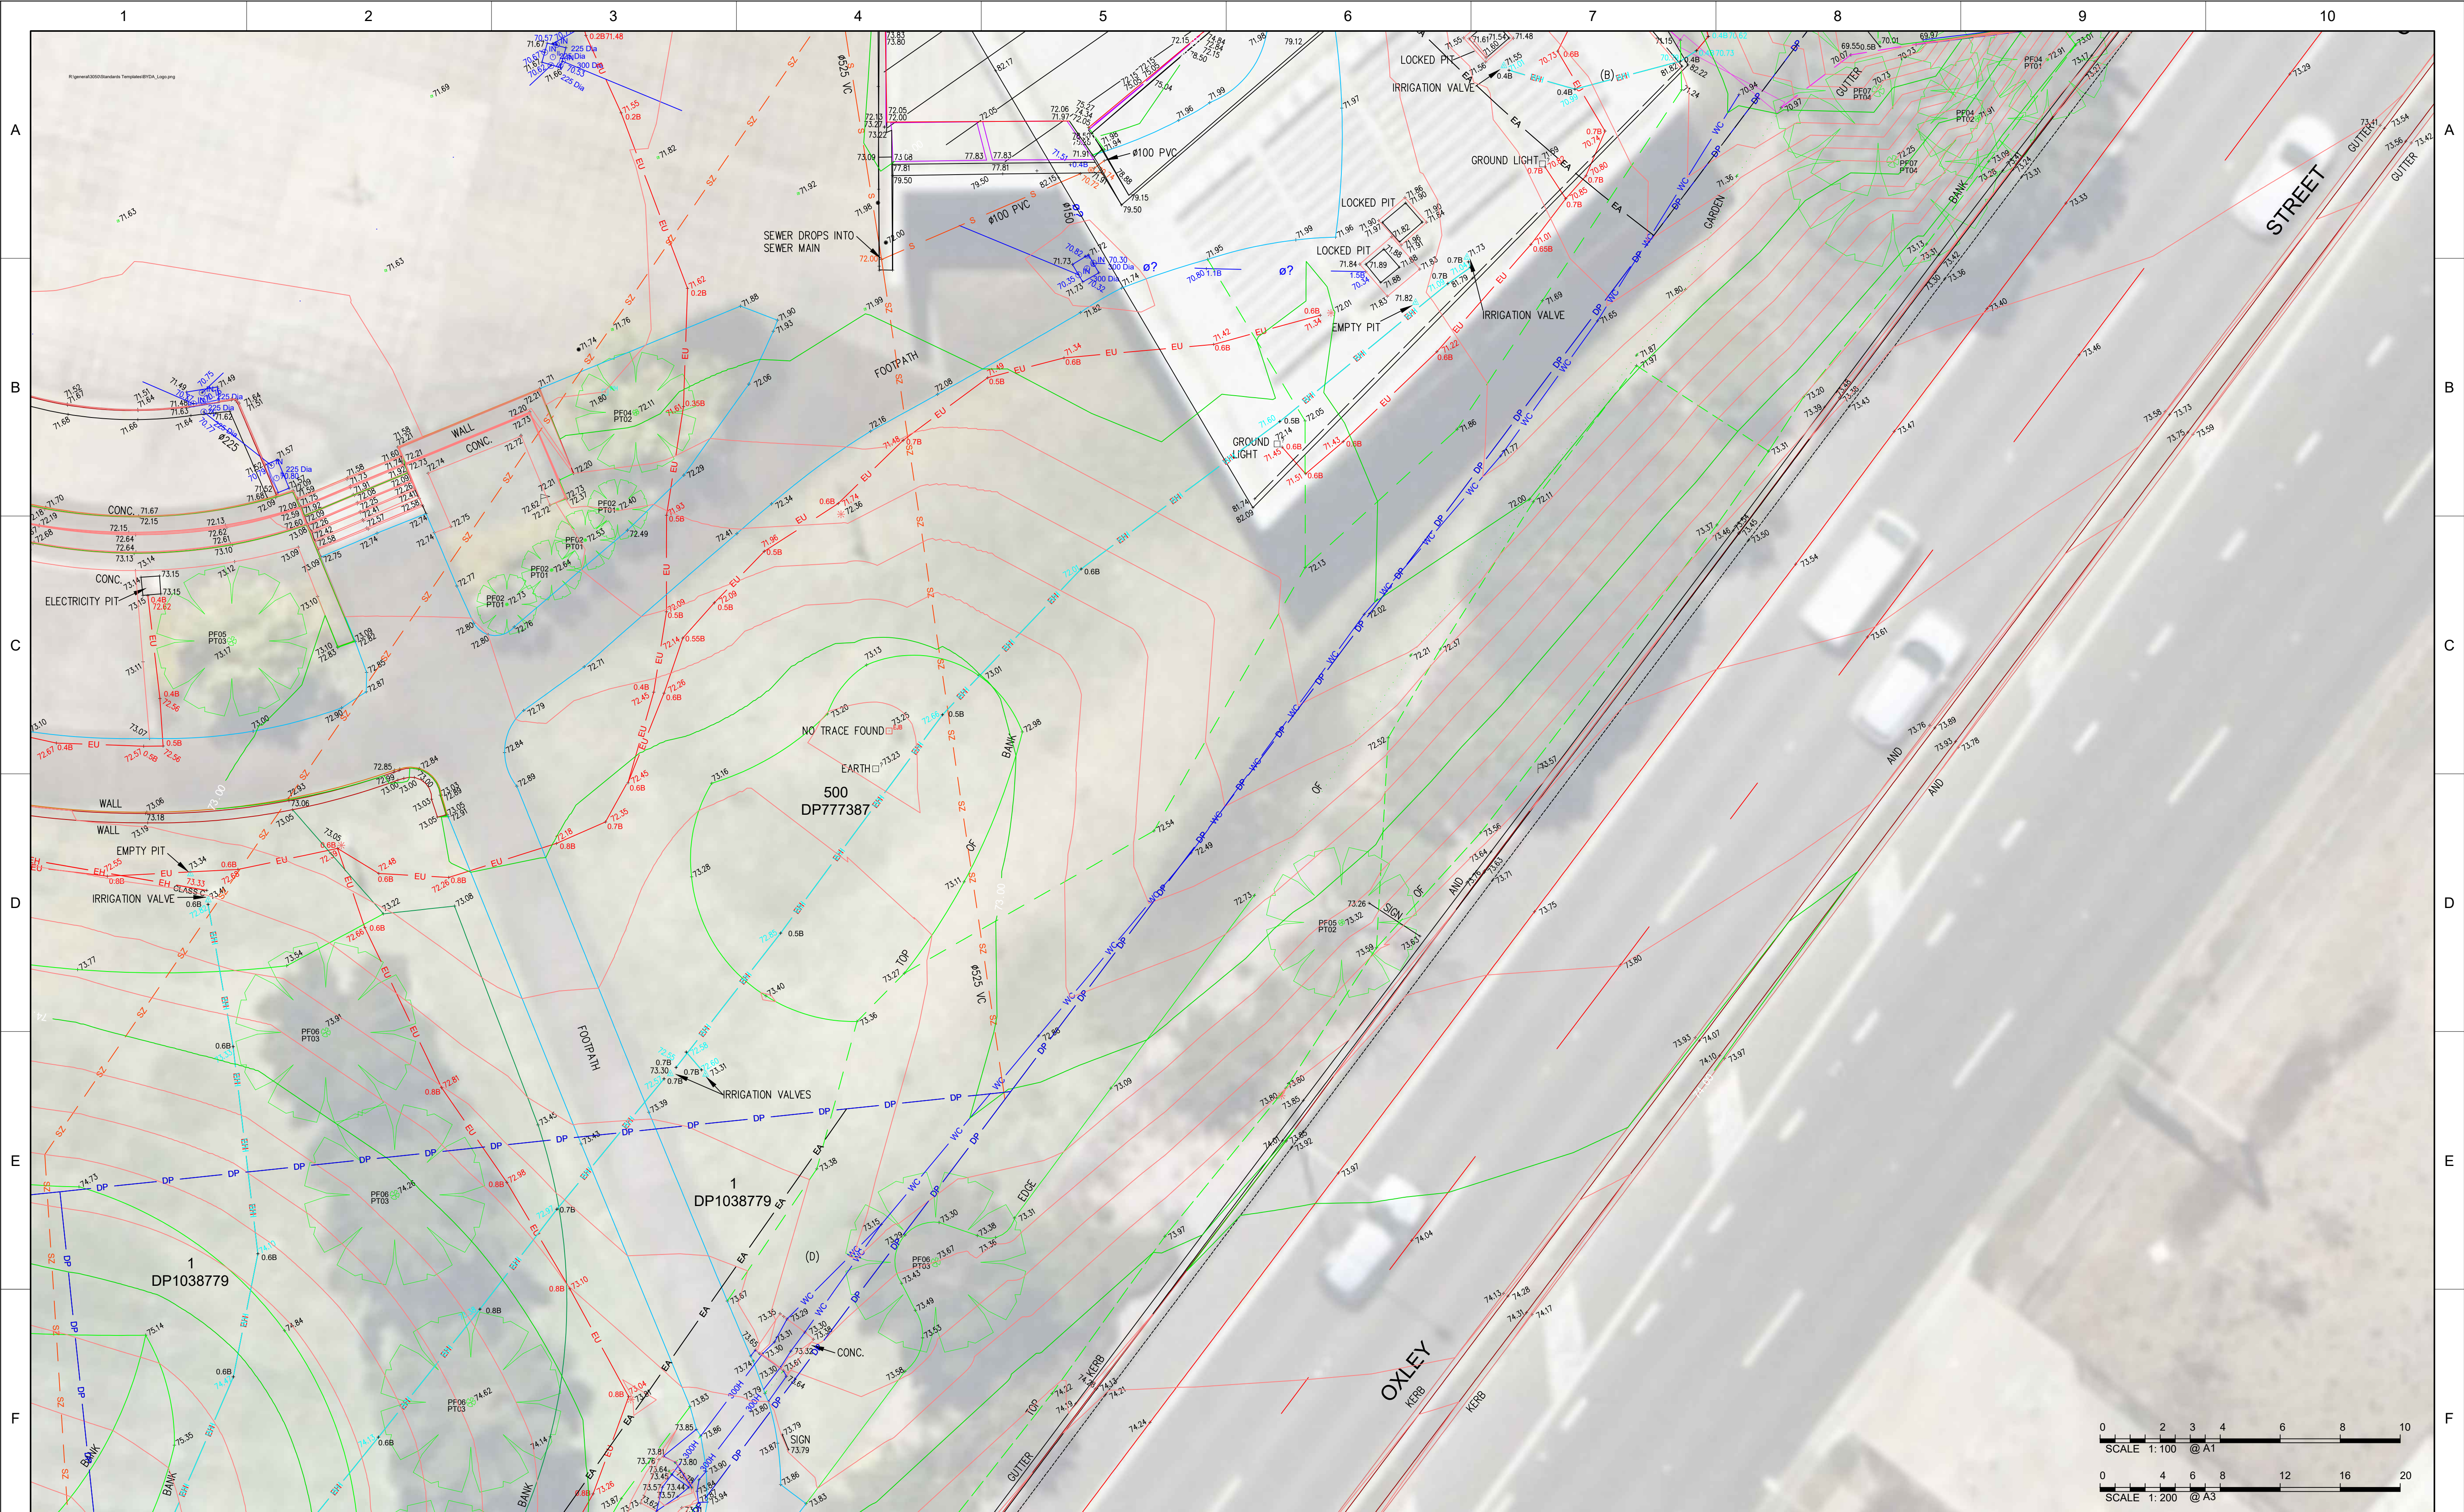

NOTE:
This plan is prepared for CAMPBELLTOWN CITY COUNCIL from a combination of field survey and existing records for the purpose of designing new constructions on the land and should not be used for any other purpose.


Visible services shown hereon have been located where possible by field survey. Prior to any demolition, excavation or construction on the site, the relevant authority should be contacted for possible location of further underground services and detailed locations of all services.


04	27.02.2026	EXGTRA DETAIL ADDED SHEETS 11,14,16,18 & 20	305001679AS	MC	
03	16.06.2025	SEWER SURVEY ADDED	AR	MC	
02	25.11.2024	ADDITIONAL DETAIL AND SERVICES ADDED	AQ	MC	
01	19.11.2024	ORIGINAL ISSUE	AF	MC	
REVISION	DATE	DESCRIPTION	CCAD REF	APPROVED	

SCALE: HORZ. 1: 100		VERT.	A1
CONTOUR INTERVAL: MAJOR 1.0		MINOR 0.2	
HORIZONTAL ORIGIN			
COORD. SYSTEM MGA2020		MARK ADOPTED: SS81027 COORDINATES: E 297 854.128 N 6 227 696.841	
VERTICAL DATUM			
DATUM: AHD		BM ADOPTED: SS81027 RL: 70.780	

				
The Forum, Level 9 203 Pacific Highway St Leonards NSW 2065 t: (02) 9496 7700 w: www.stantec.com				
SURVEYED A.Y.	SURVEY DATE OCT 2024	DRAWN D.L.	CHECKED A.Y.	PASSED M.C.

PROJECT:	CAMPBELLTOWN ART CENTRE
PLAN SHOWING DETAIL SURVEY AND SERVICES TRACE	
CLIENT:	CAMPBELLTOWN CITY COUNCIL

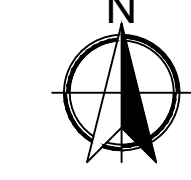	
SHEET 15 OF 20	
DRAWING NUMBER	REV
3050-01679-001-001	03

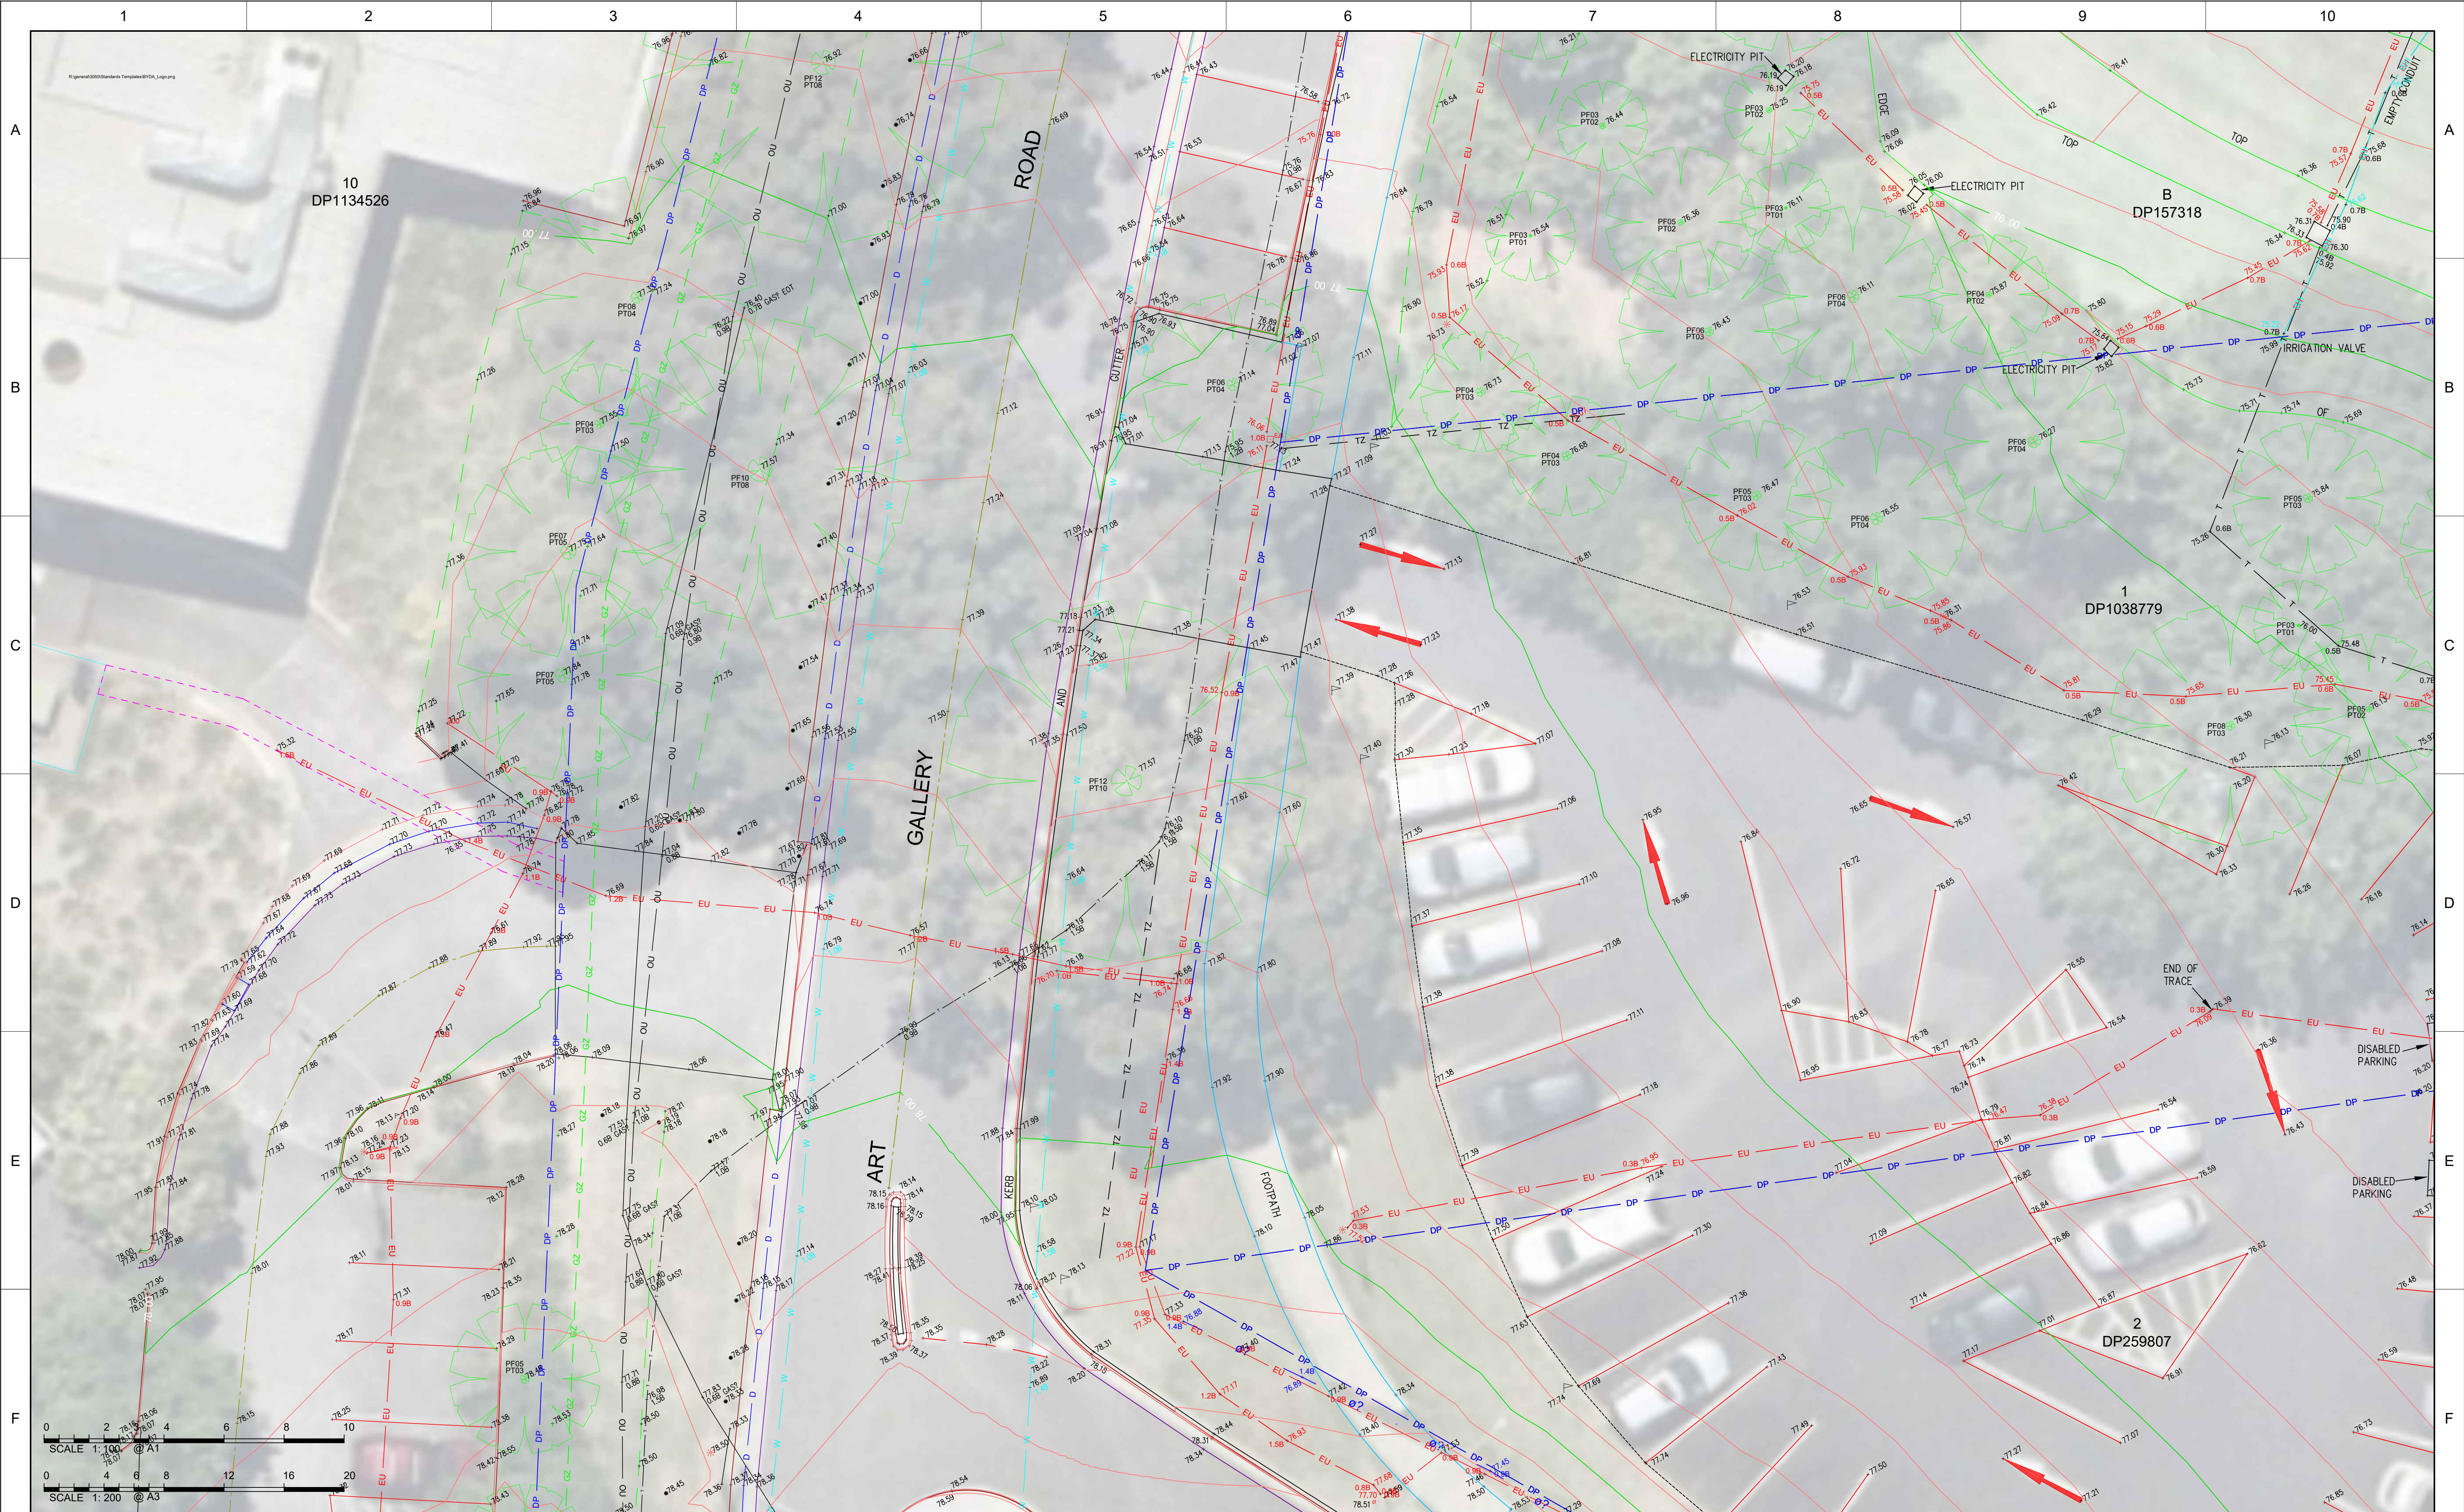

NOTE:
This plan is prepared for CAMPBELLTOWN CITY COUNCIL from a combination of field survey and existing records for the purpose of designing new constructions on the land and should not be used for any other purpose.

Visible services shown hereon have been located where possible by field survey. Prior to any demolition, excavation or construction on the site, the relevant authority should be contacted for possible location of further underground services and detailed locations of all services.


04	27.02.2026	EXGTRA DETAIL ADDED SHEETS 11,14,16,18 & 20	305001679AS	MC	
03	16.06.2025	SEWER SURVEY ADDED	AR	MC	
02	25.11.2024	ADDITIONAL DETAIL AND SERVICES ADDED	AQ	MC	
01	19.11.2024	ORIGINAL ISSUE	AF	MC	
REVISION	DATE	DESCRIPTION	CCAD REF	APPROVED	

SCALE: HORZ. 1: 100		VERT.	A1
CONTOUR INTERVAL: MAJOR 1.0		MINOR 0.2	
HORIZONTAL ORIGIN			
COORD. SYSTEM	MARK ADOPTED: SS81027 COORDINATES: E 297 854.128 N 6 227 696.841		
MGA2020			
VERTICAL DATUM			
DATUM: AHD	BM ADOPTED: SS81027 RL: 70.780		

					The Forum, Level 9 203 Pacific Highway St Leonards NSW 2065 t: (02) 9496 7700 w: www.stantec.com				
SURVEYED A.Y.	SURVEY DATE OCT 2024	DRAWN D.L.	CHECKED A.Y.	PASSED M.C.					

PROJECT:	CAMPBELLTOWN ART CENTRE
PLAN SHOWING DETAIL SURVEY AND SERVICES TRACE	
CLIENT:	CAMPBELLTOWN CITY COUNCIL

	
SHEET	16 OF 20
DRAWING NUMBER	REV
3050-01679-001-001	03

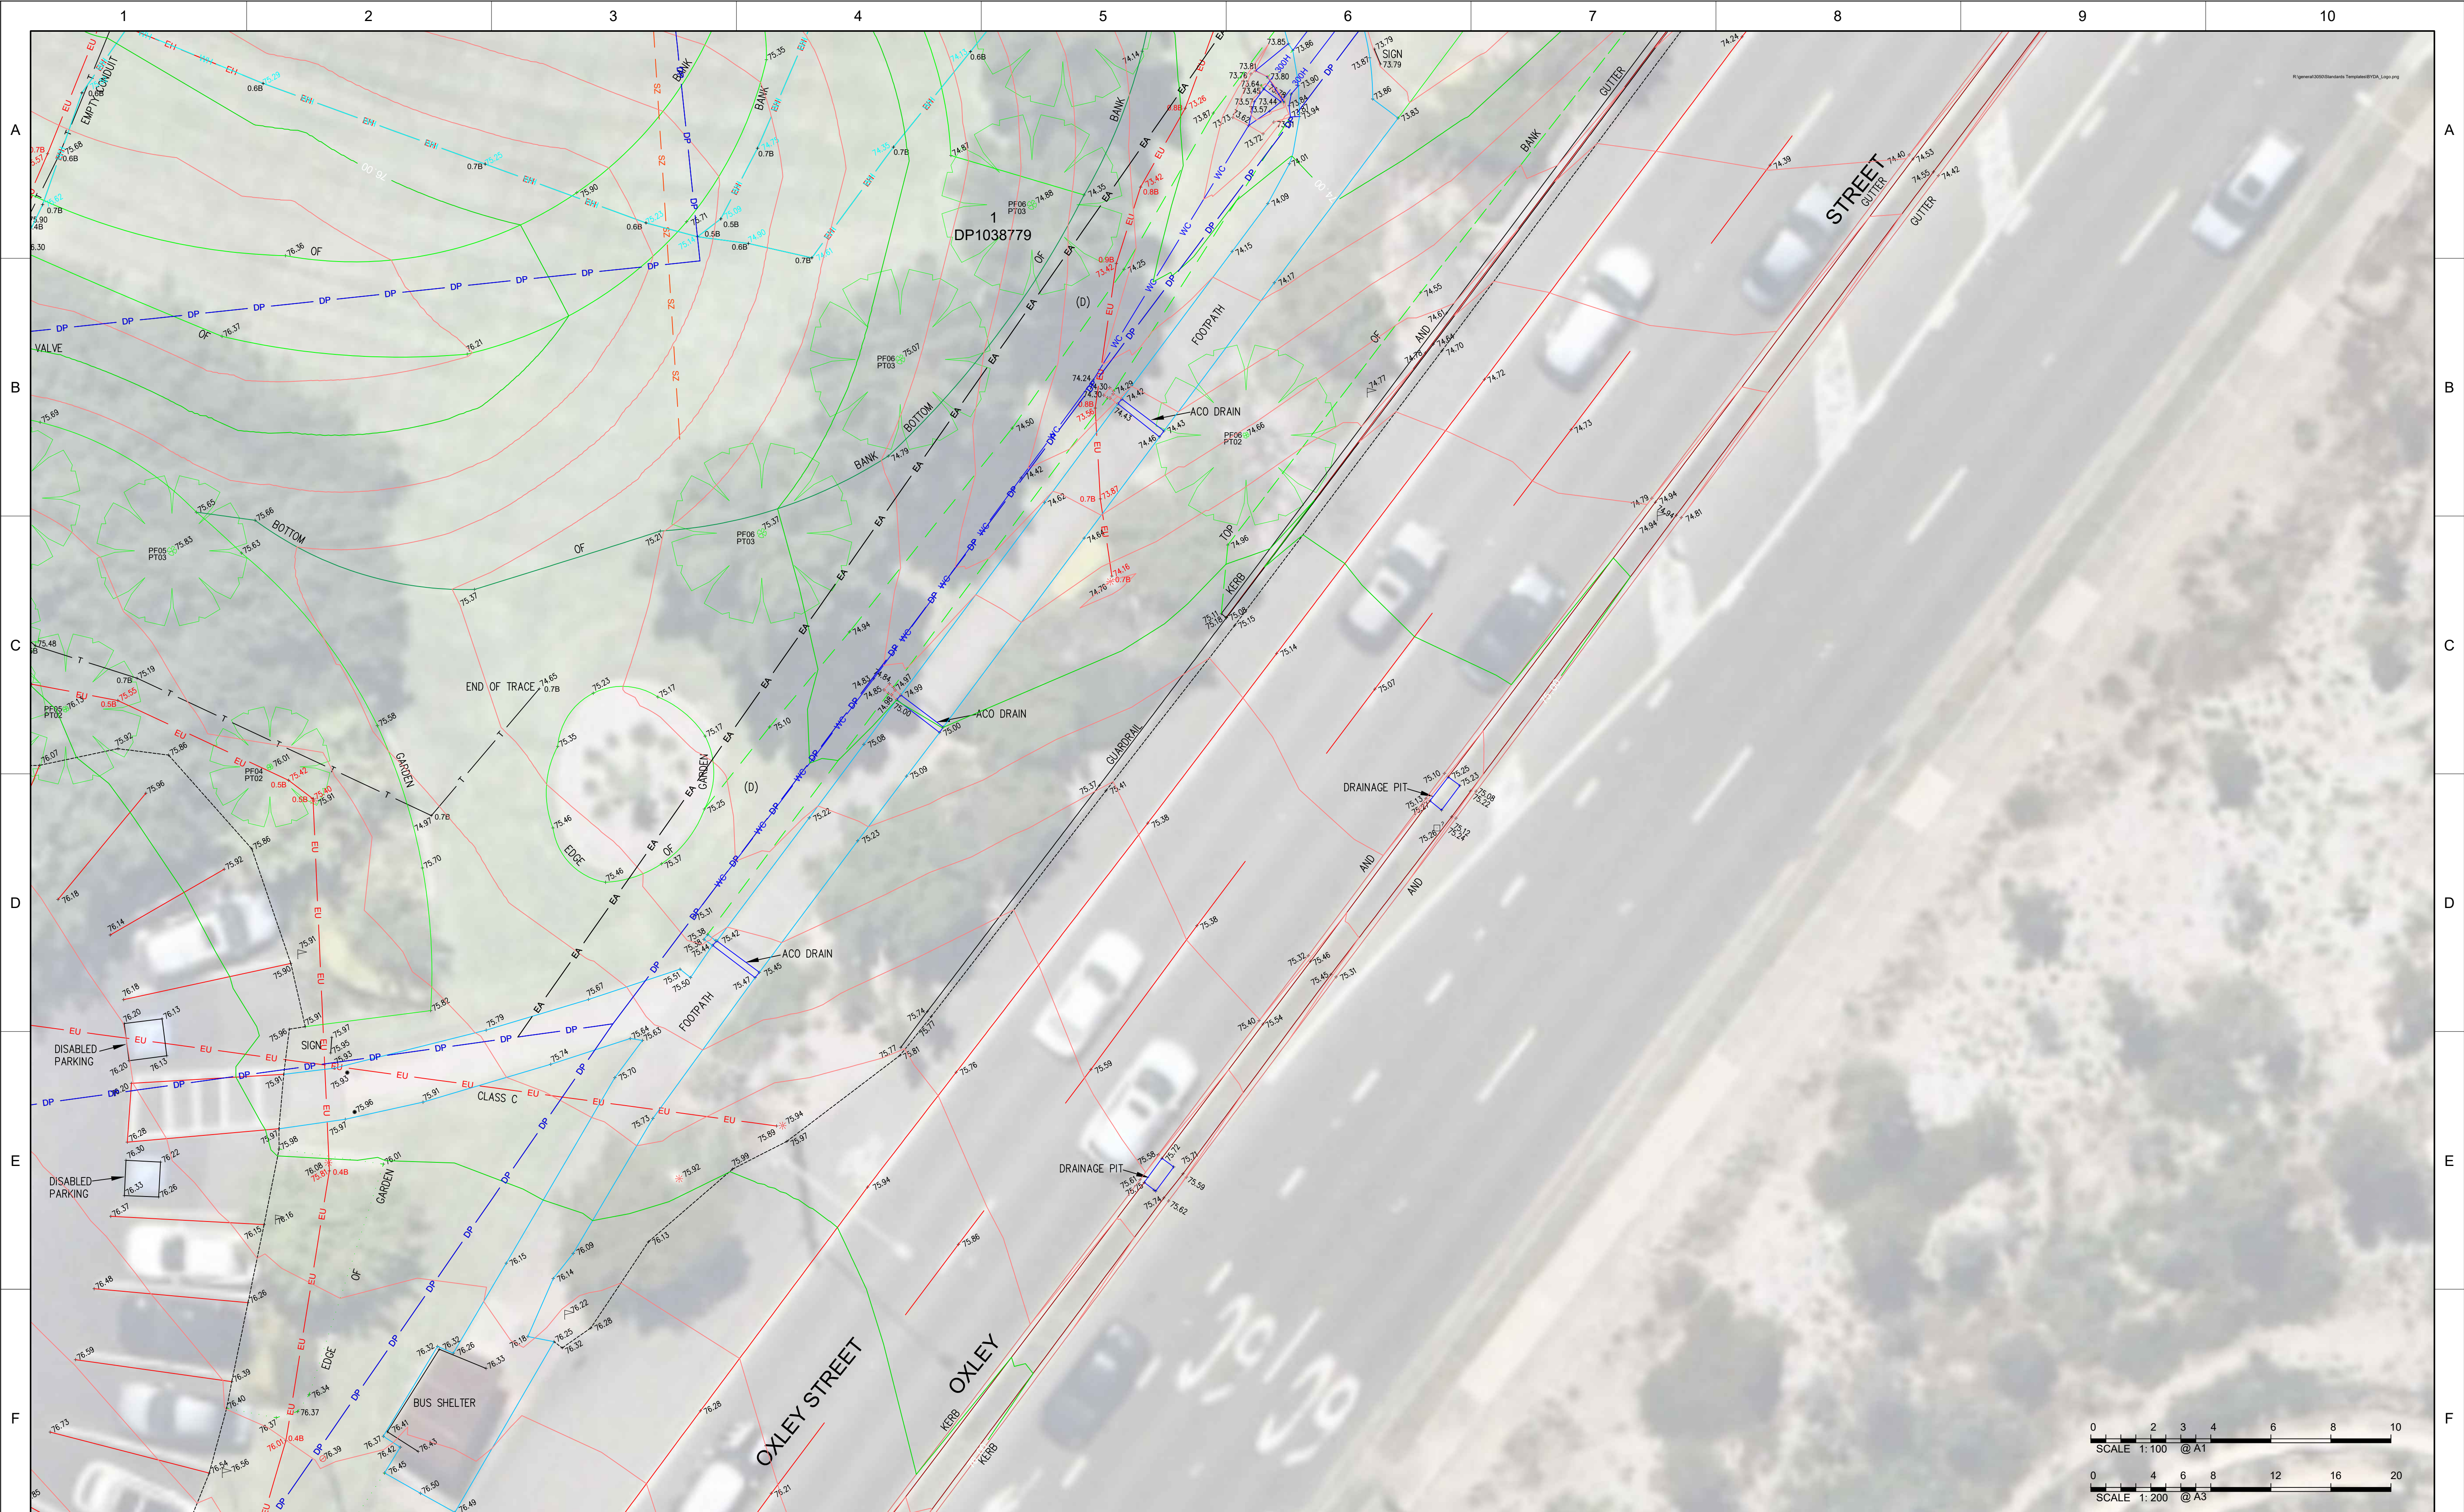

NOTE:
This plan is prepared for CAMPBELLTOWN CITY COUNCIL from a combination of field survey and existing records for the purpose of designing new constructions on the land and should not be used for any other purpose.

Visible services shown hereon have been located where possible by field survey. Prior to any demolition, excavation or construction on the site, the relevant authority should be contacted for possible location of further underground services and detailed locations of all services.

04	27.02.2026	EXGTRA DETAIL ADDED SHEETS 11,14,16,18 & 20	305001679AS	MC	
03	16.06.2025	SEWER SURVEY ADDED	AR	MC	
02	25.11.2024	ADDITIONAL DETAIL AND SERVICES ADDED	AQ	MC	
01	19.11.2024	ORIGINAL ISSUE	AF	MC	
REVISION	DATE	DESCRIPTION	CCAD REF	APPROVED	

SCALE: HORZ. 1: 100		VERT.	A1
CONTOUR INTERVAL: MAJOR 1.0 MINOR 0.2			
HORIZONTAL ORIGIN			
COORD. SYSTEM	MARK ADOPTED: SS81027 COORDINATES: E 297 854.128 N 6 227 696.841		
MGA2020			
VERTICAL DATUM			
DATUM: AHD	BM ADOPTED: SS81027 RL: 70.780		



The Forum, Level 9
203 Pacific Highway
St Leonards NSW 2065
t: (02) 9496 7700
w: www.stantec.com

SURVEYED	SURVEY DATE	DRAWN	CHECKED	PASSED
A.Y.	OCT 2024	D.L.	A.Y.	M.C.

PROJECT: CAMPBELLTOWN ART CENTRE

PLAN SHOWING DETAIL SURVEY AND SERVICES TRACE


CLIENT: CAMPBELLTOWN CITY COUNCIL



SHEET 17 OF 20

DRAWING NUMBER REV

3050-01679-001-001 03

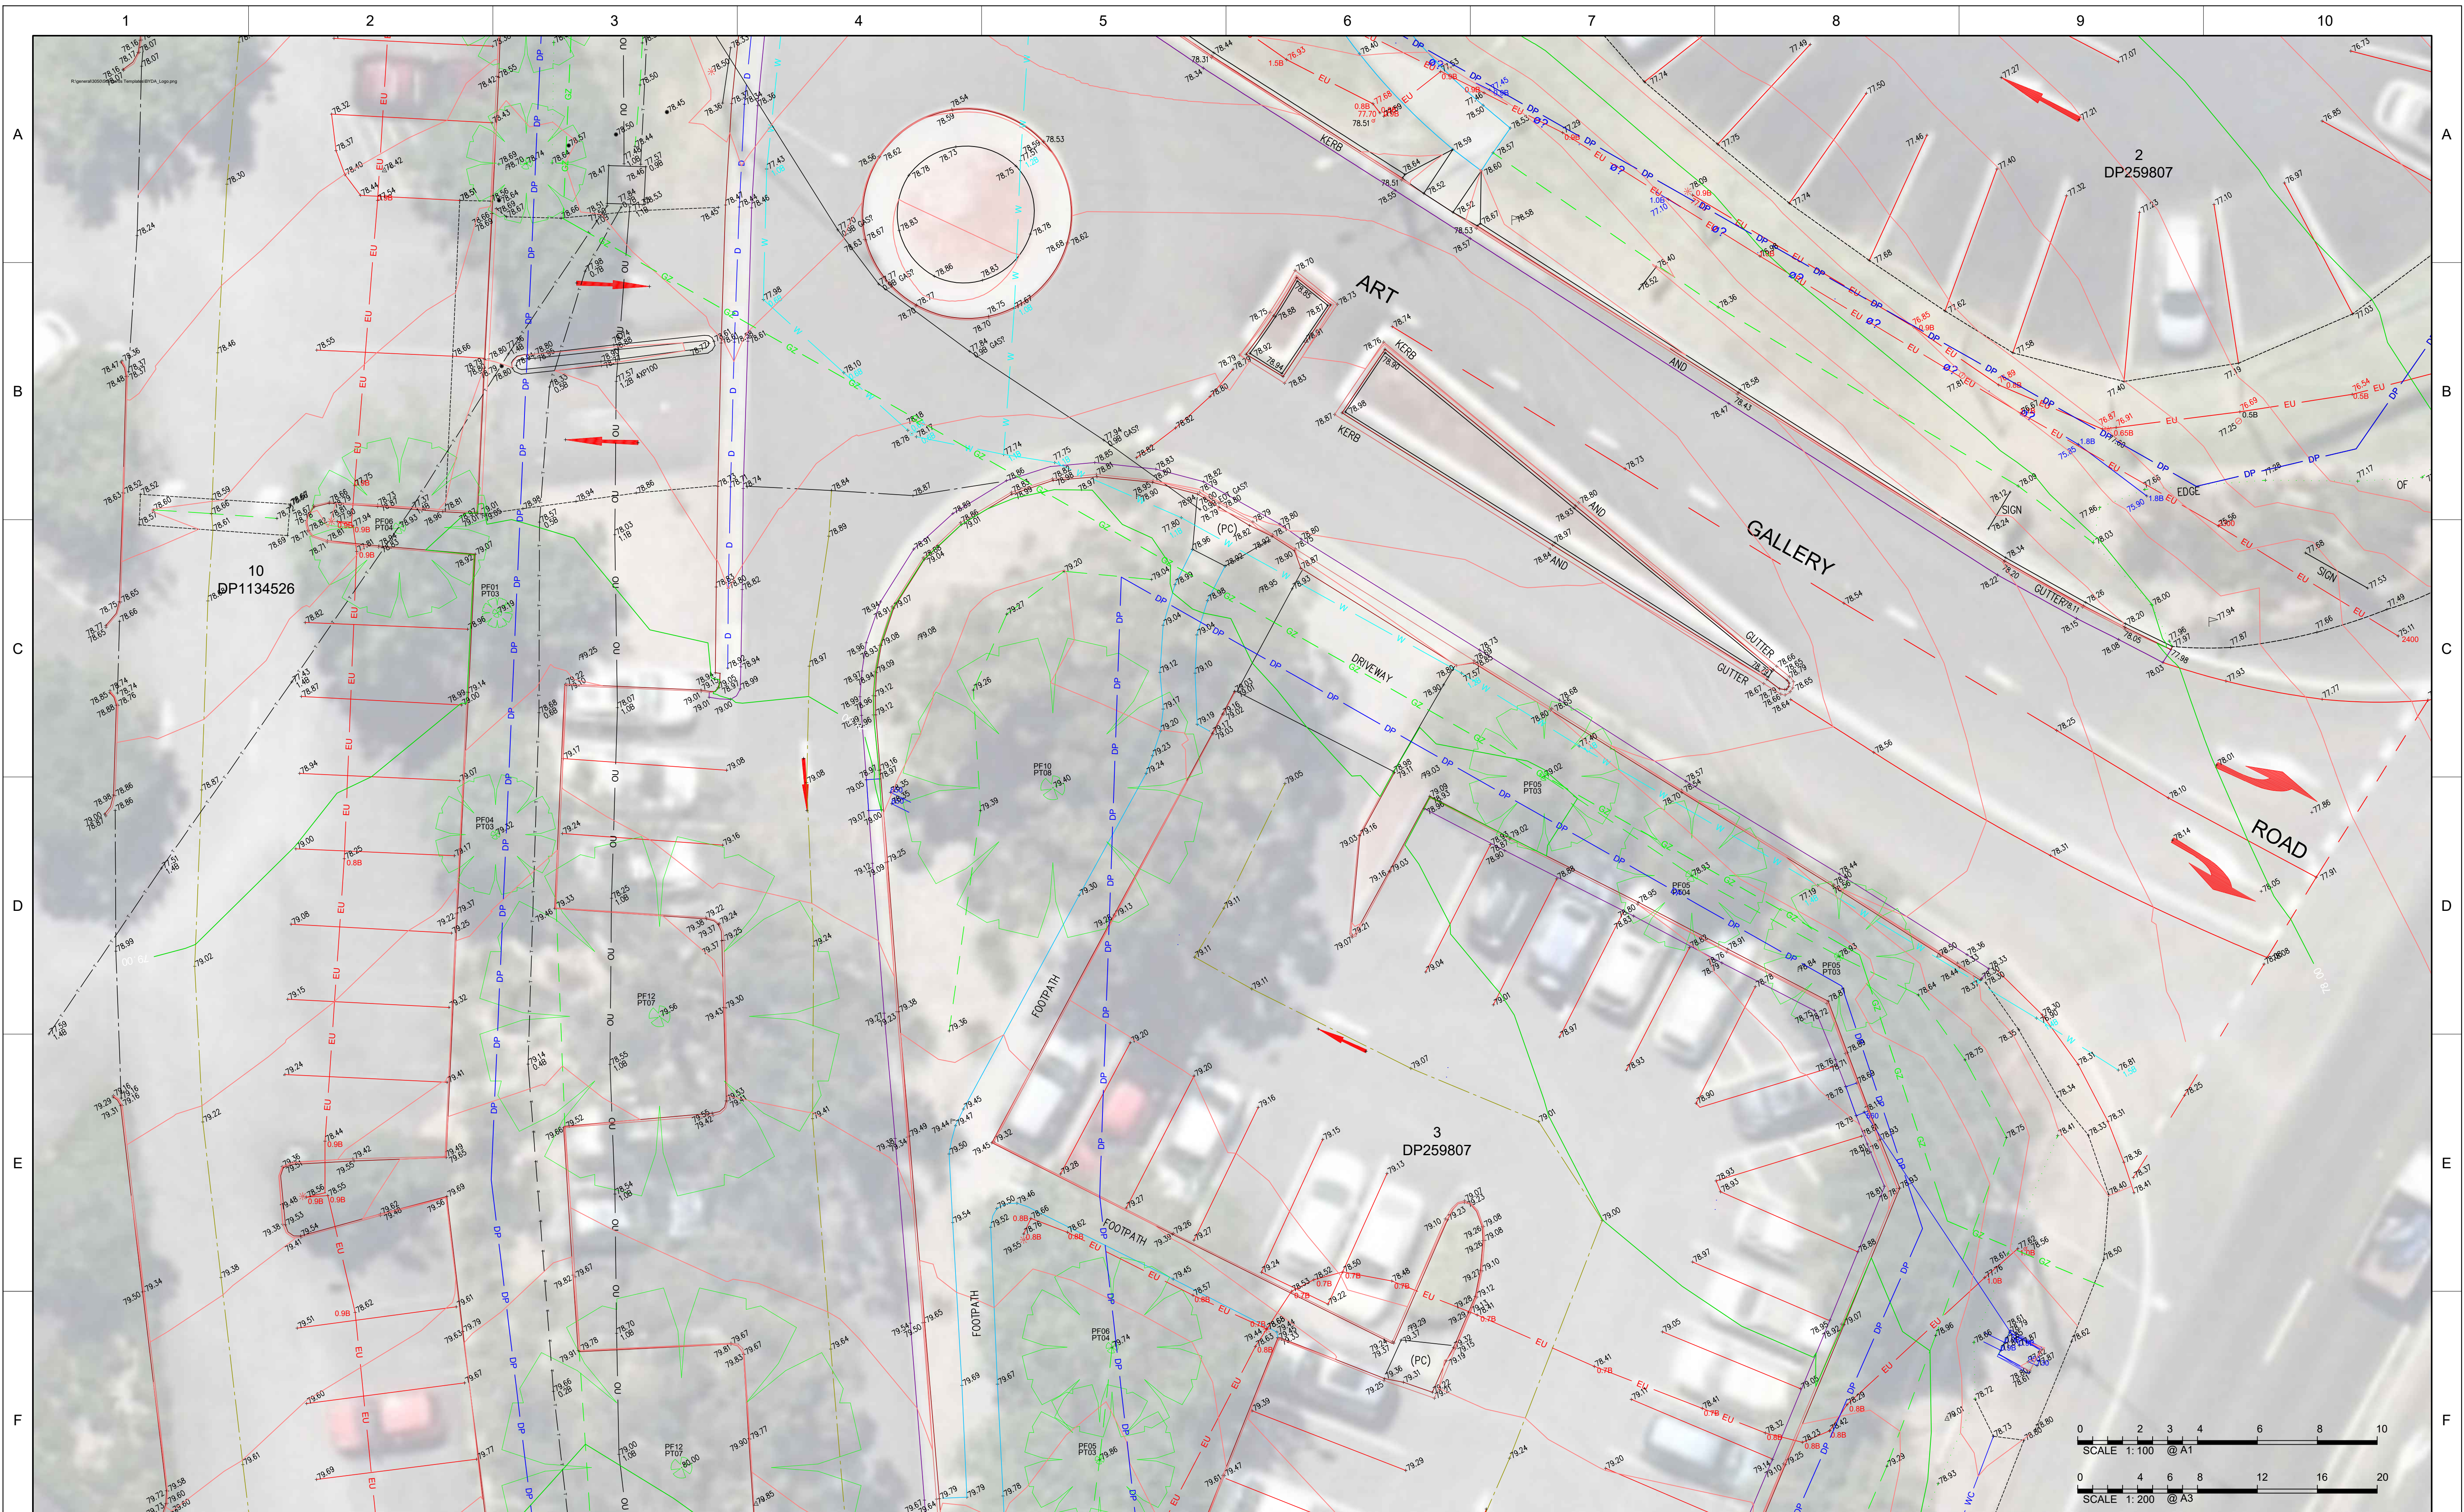

NOTE:
This plan is prepared for CAMPBELLTOWN CITY COUNCIL from a combination of field survey and existing records for the purpose of designing new constructions on the land and should not be used for any other purpose.

Visible services shown hereon have been located where possible by field survey. Prior to any demolition, excavation or construction on the site, the relevant authority should be contacted for possible location of further underground services and detailed locations of all services.

04	27.02.2026	EXGTRA DETAIL ADDED SHEETS 11,14,16,18 & 20	305001679AS	MC
03	16.06.2025	SEWER SURVEY ADDED	AR	MC
02	25.11.2024	ADDITIONAL DETAIL AND SERVICES ADDED	AQ	MC
01	19.11.2024	ORIGINAL ISSUE	AF	MC
REVISION	DATE	DESCRIPTION	CCAD REF	APPROVED

SCALE: HORZ. 1: 100		VERT.	A1
CONTOUR INTERVAL: MAJOR 1.0 MINOR 0.2			
HORIZONTAL ORIGIN			
COORD. SYSTEM	MARK ADOPTED: SS81027 COORDINATES 297 854.128 N 6 227 696.841		
MGA2020			
VERTICAL DATUM			
DATUM: AHD	BM ADOPTED: SS81027 RL: 70.780		




The Forum, Level 9
203 Pacific Highway
St Leonards NSW 2065
t: (02) 9496 7700
w: www.stantec.com

PROJECT: CAMPBELLTOWN ART CENTRE

PLAN SHOWING DETAIL SURVEY AND SERVICES TRACE


CLIENT: CAMPBELLTOWN CITY COUNCIL

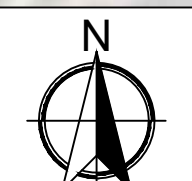

SHEET 18 OF 20

DRAWING NUMBER	REV

3050-01679-001-001 03

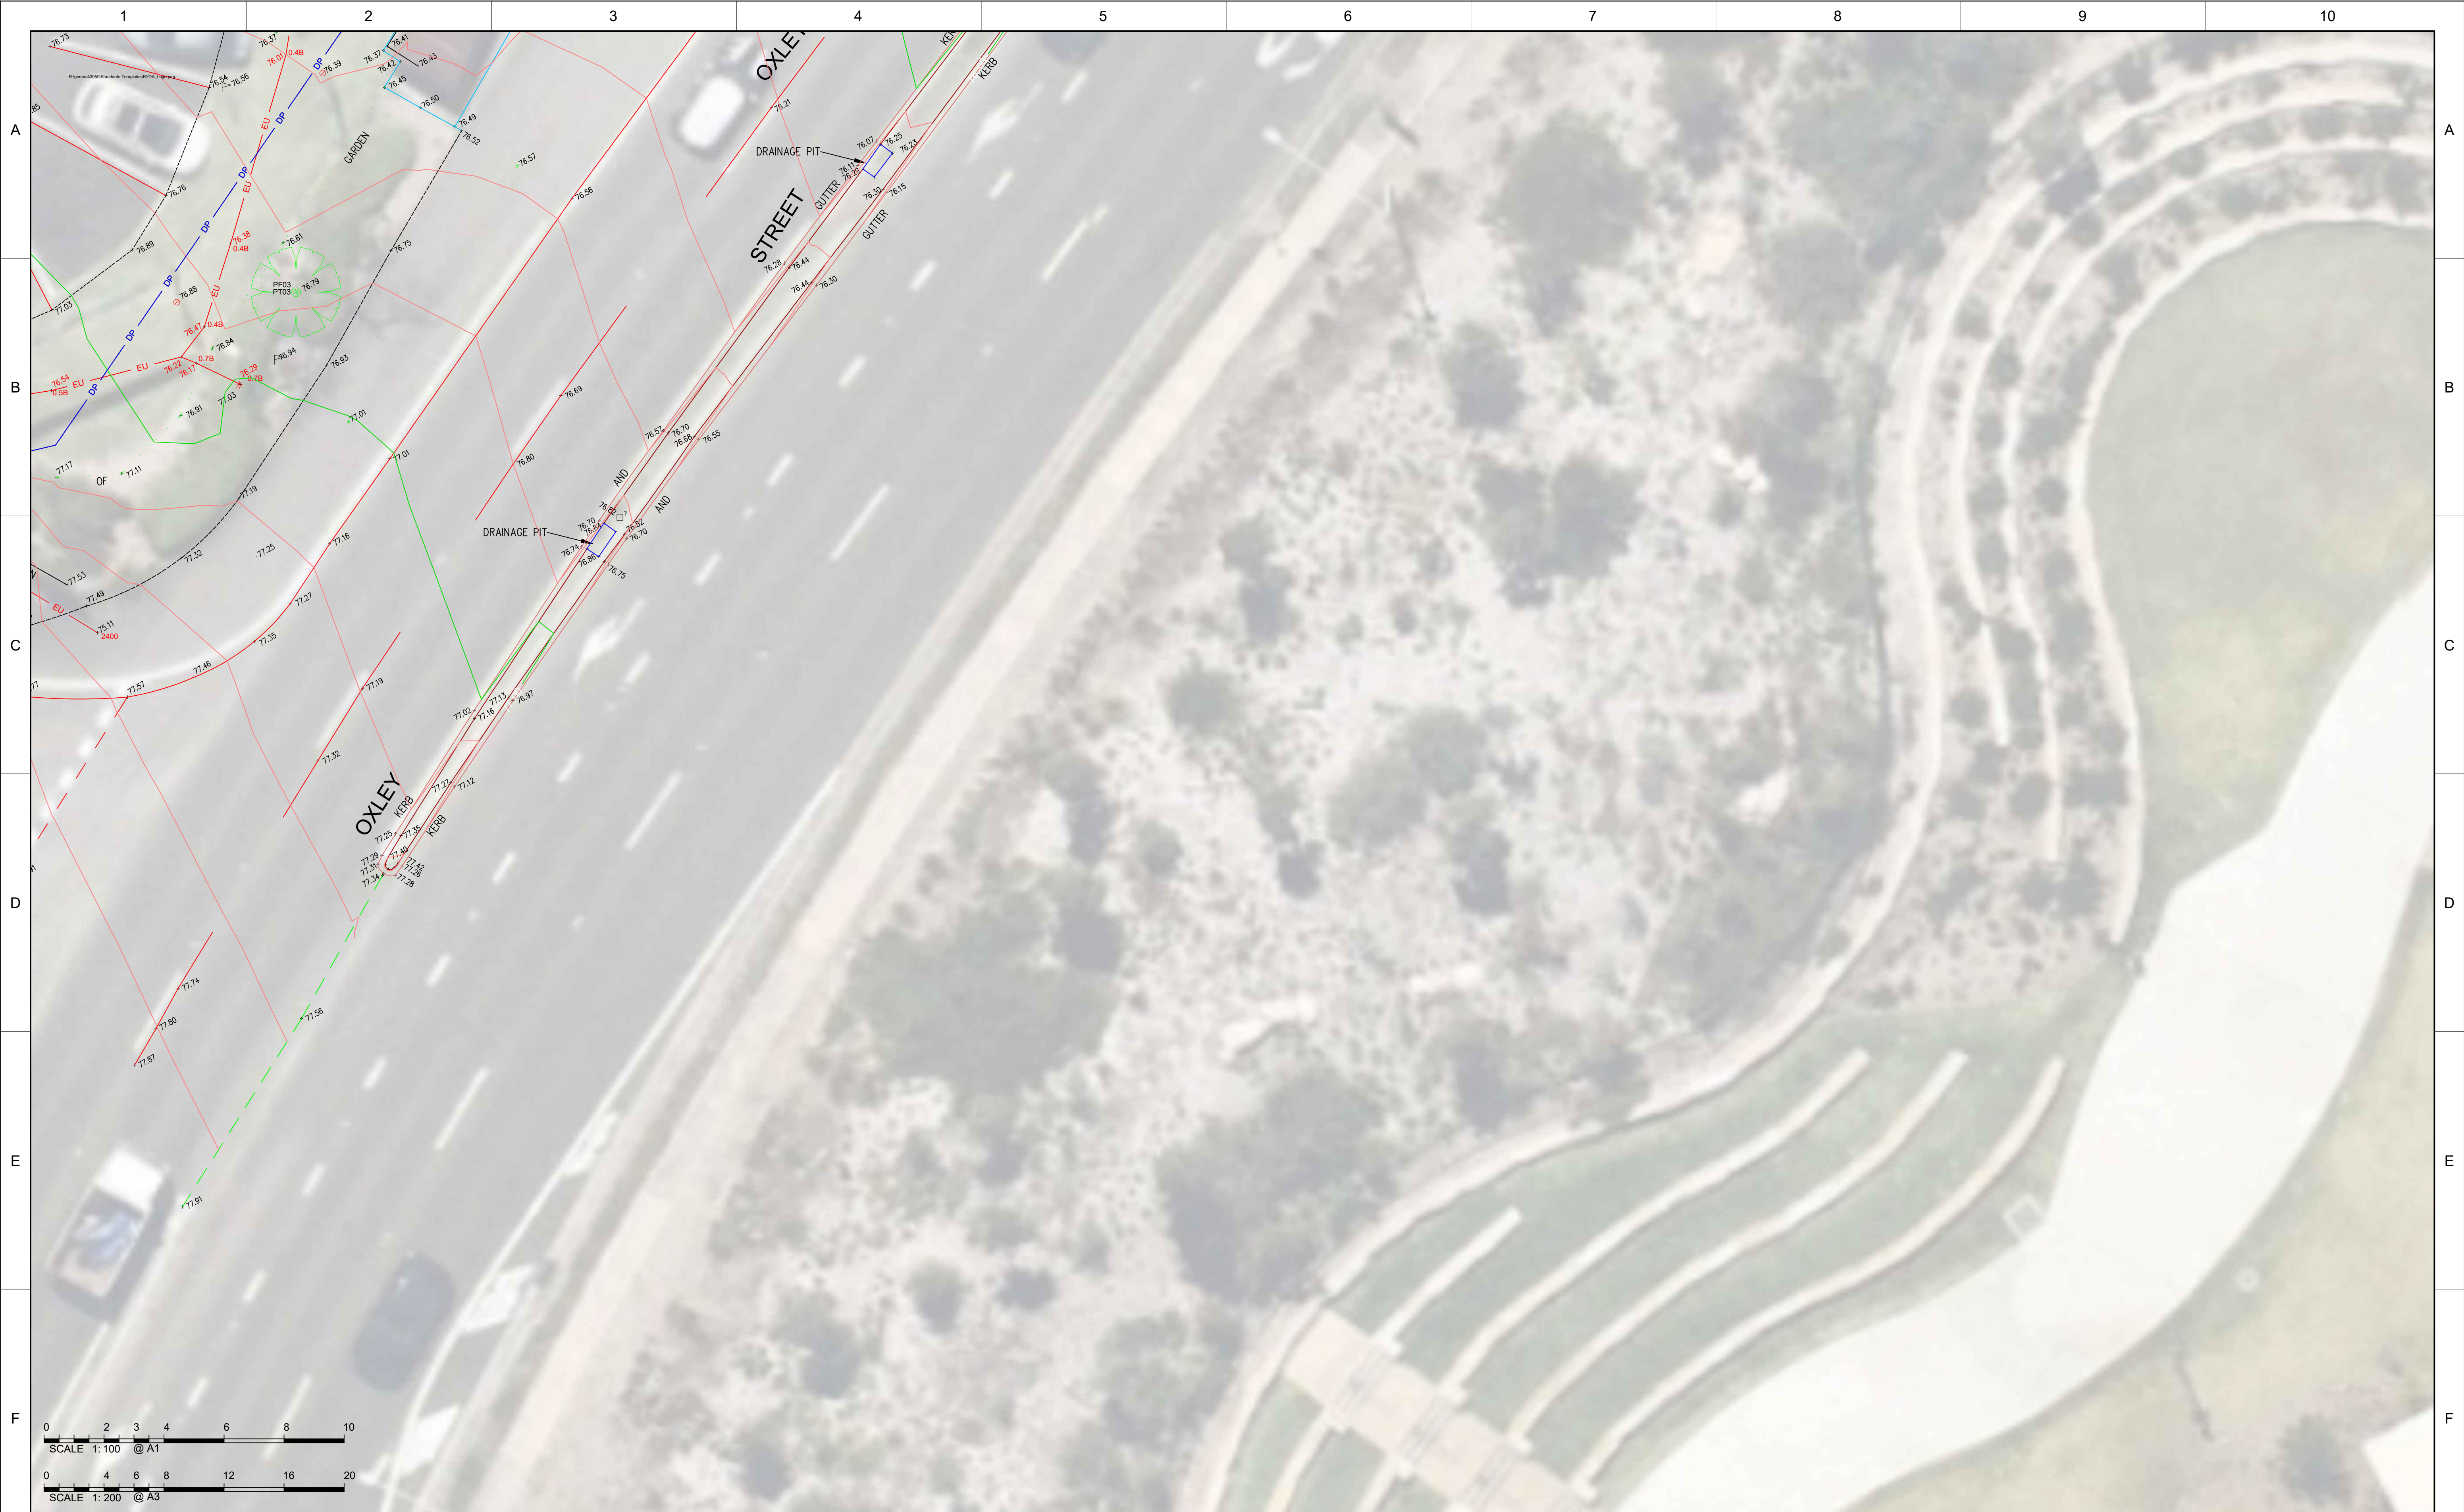

NOTE:
This plan is prepared for CAMPBELLTOWN CITY COUNCIL from a combination of field survey and existing records for the purpose of designing new constructions on the land and should not be used for any other purpose.

Visible services shown hereon have been located where possible by field survey. Prior to any demolition, excavation or construction on the site, the relevant authority should be contacted for possible location of further underground services and detailed locations of all services.

04	27.02.2026	EXGTRA DETAIL ADDED SHEETS 11,14,16,18 & 20	305001679AS	MC	
03	16.06.2025	SEWER SURVEY ADDED	AR	MC	
02	25.11.2024	ADDITIONAL DETAIL AND SERVICES ADDED	AQ	MC	
01	19.11.2024	ORIGINAL ISSUE	AF	MC	
REVISION	DATE	DESCRIPTION	CCAD REF	APPROVED	

SCALE: HORZ. 1: 100		VERT.	A1
CONTOUR INTERVAL: MAJOR 1.0		MINOR 0.2	
HORIZONTAL ORIGIN			
COORD. SYSTEM MGA2020	MARK ADOPTED: SS81027 COORDINATES: E 297 854.128 N 6 227 696.841		
VERTICAL DATUM			
DATUM: AHD	BM ADOPTED: SS81027 RL: 70.780		



The Forum, Level 9
203 Pacific Highway
St Leonards NSW 2065
t: (02) 9496 7700
w: www.stantec.com

SURVEYED A.Y.	SURVEY DATE OCT 2024	DRAWN D.L.	CHECKED A.Y.	PASSED M.C.
------------------	-------------------------	---------------	-----------------	----------------

PROJECT: CAMPBELLTOWN ART CENTRE


PLAN SHOWING DETAIL SURVEY AND SERVICES TRACE

CLIENT: CAMPBELLTOWN CITY COUNCIL



SHEET 19 OF 20
DRAWING NUMBER REV

3050-01679-001-001 03

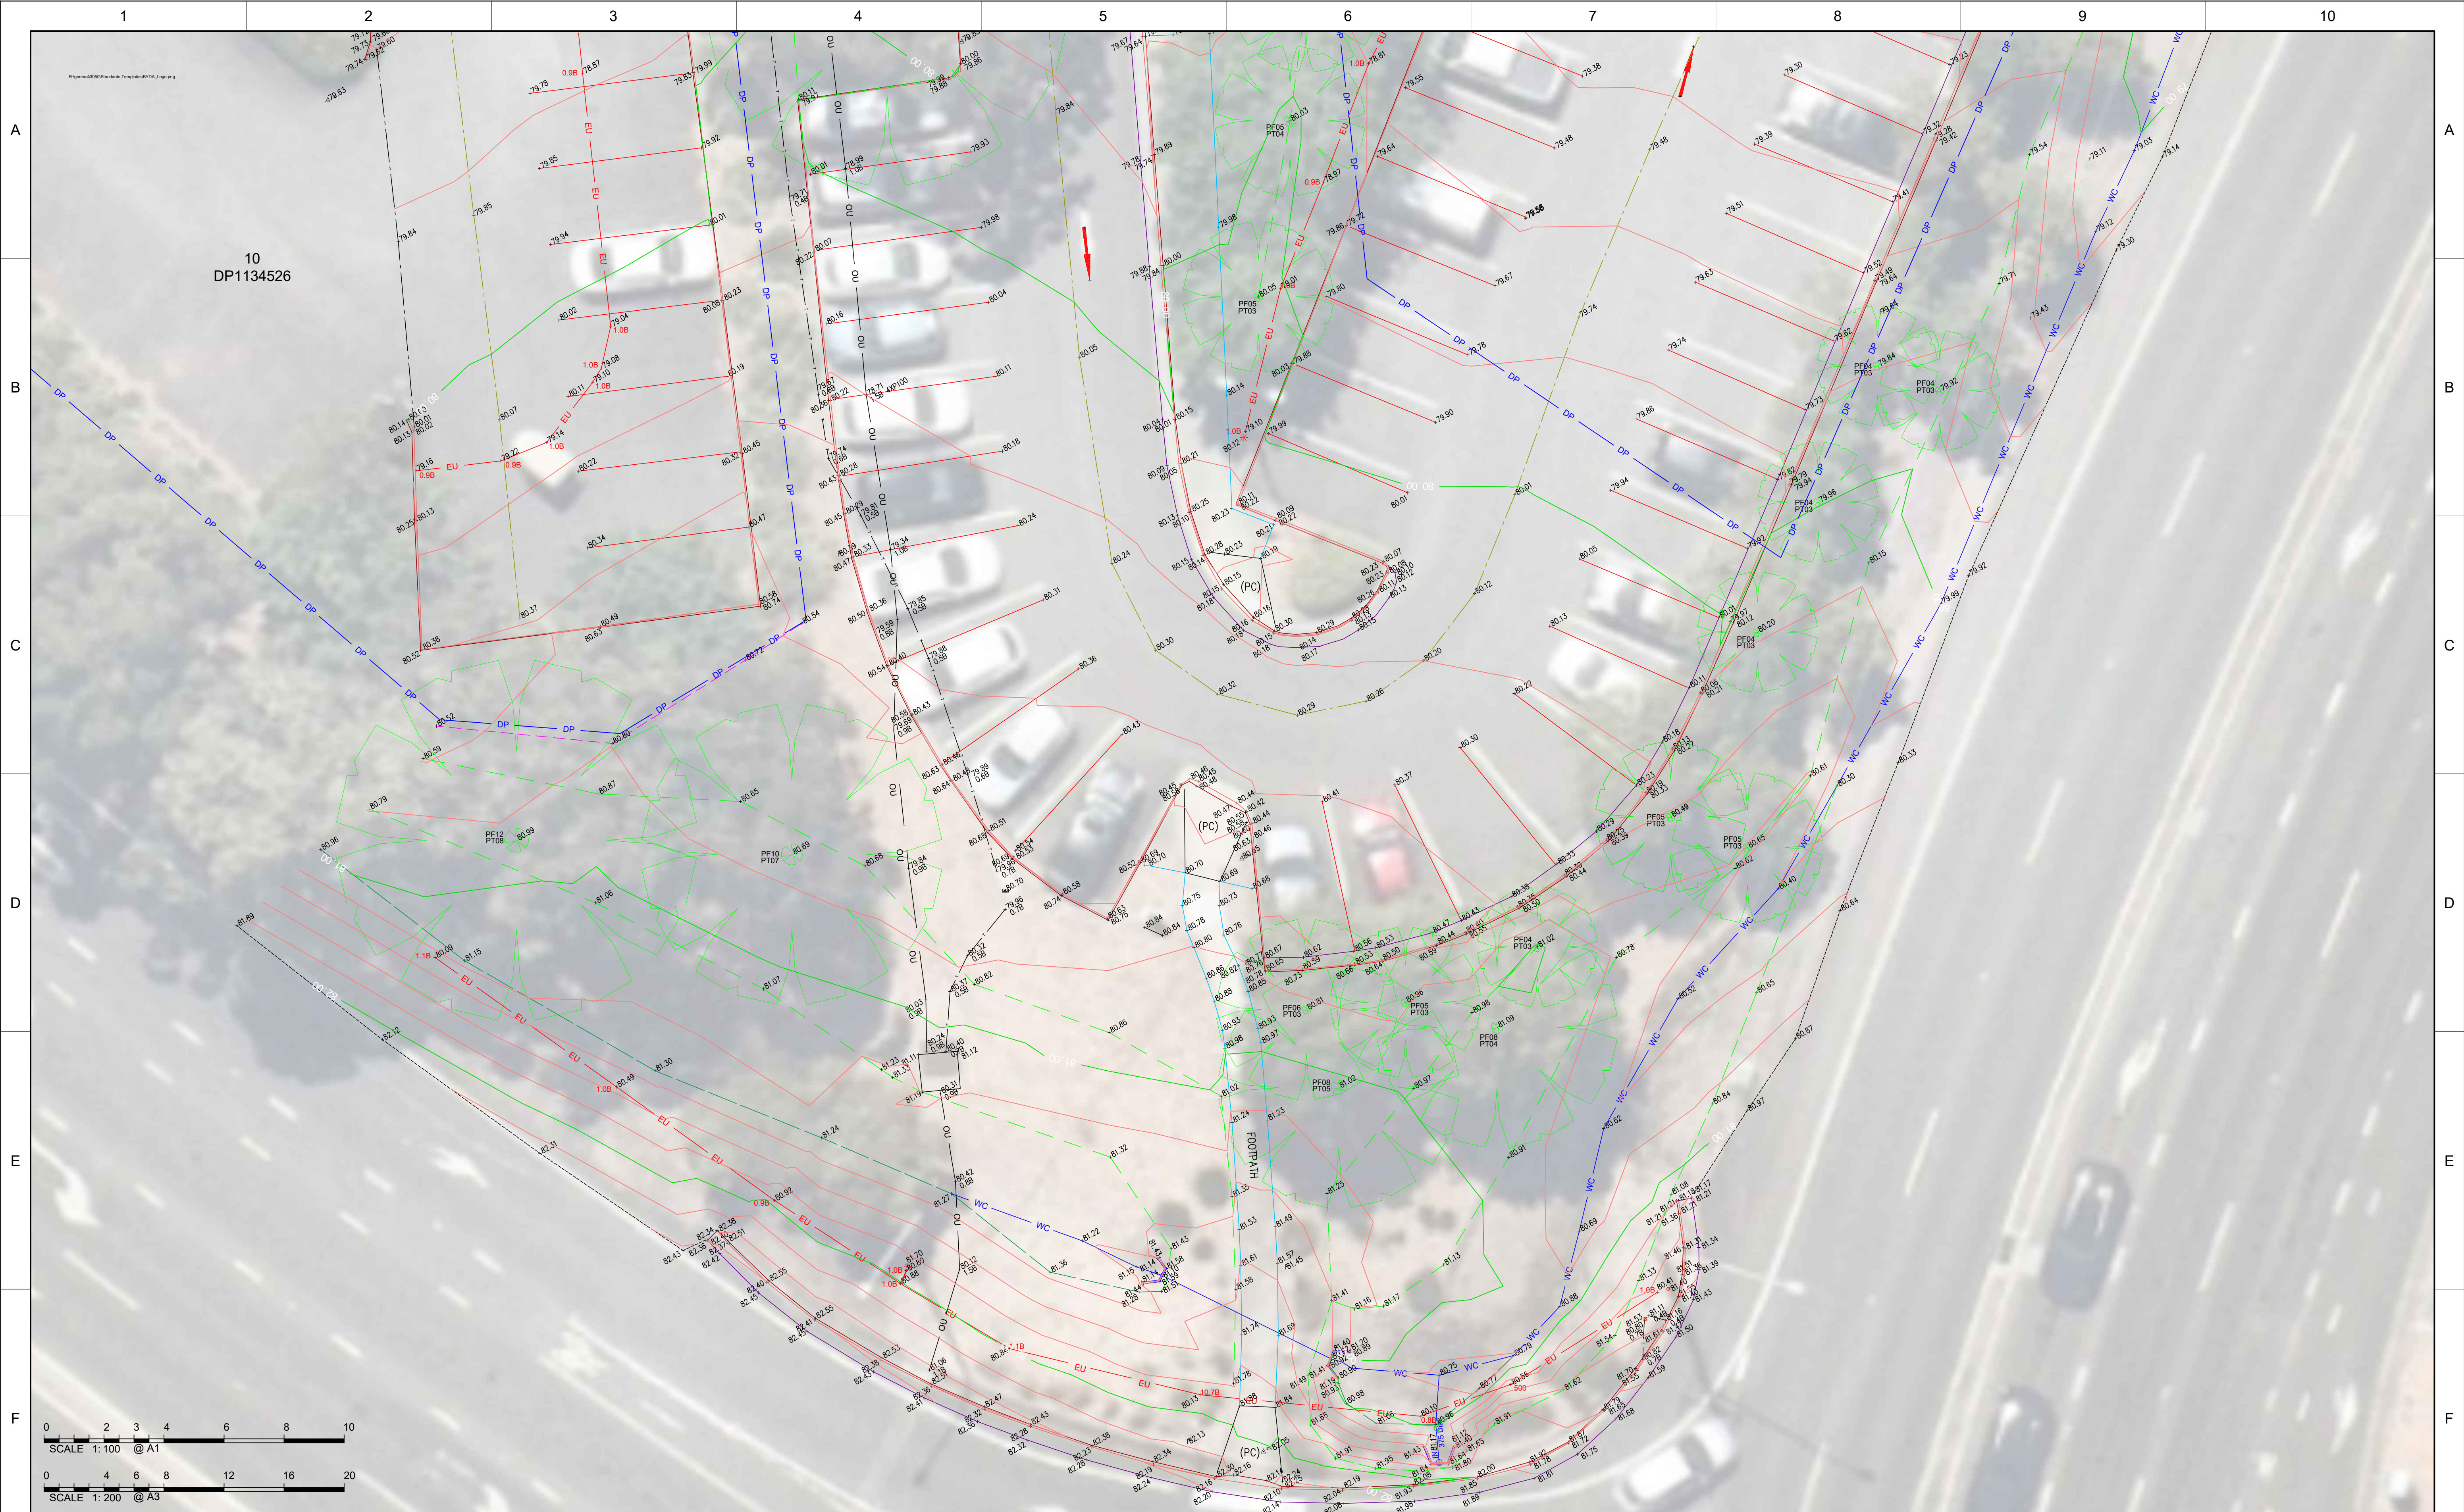

NOTE:
This plan is prepared for CAMPBELLTOWN CITY COUNCIL from a combination of field survey and existing records for the purpose of designing new constructions on the land and should not be used for any other purpose.

Visible services shown hereon have been located where possible by field survey. Prior to any demolition, excavation or construction on the site, the relevant authority should be contacted for possible location of further underground services and detailed locations of all services.

04	27.02.2026	EXGTRA DETAIL ADDED SHEETS 11,14,16,18 & 20	305001679AS	MC	
03	16.06.2025	SEWER SURVEY ADDED	AR	MC	
02	25.11.2024	ADDITIONAL DETAIL AND SERVICES ADDED	AQ	MC	
01	19.11.2024	ORIGINAL ISSUE	AF	MC	
REVISION	DATE	DESCRIPTION	CCAD REF	APPROVED	

SCALE: HORZ. 1: 100		VERT.	A1
CONTOUR INTERVAL: MAJOR 1.0		MINOR 0.2	
HORIZONTAL ORIGIN			
COORD. SYSTEM	MARK ADOPTED: SS81027 COORDINATES: E 297 854.128 N 6 227 696.841		
MGA2020			
VERTICAL DATUM			
DATUM: AHD	BM ADOPTED: SS81027 RL: 70.780		

					The Forum, Level 9 203 Pacific Highway St Leonards NSW 2065 t: (02) 9496 7700 w: www.stantec.com				
SURVEYED A.Y.	SURVEY DATE OCT 2024	DRAWN D.L.	CHECKED A.Y.	PASSED M.C.					

PROJECT:	CAMPBELLTOWN ART CENTRE
PLAN SHOWING DETAIL SURVEY AND SERVICES TRACE	
CLIENT:	CAMPBELLTOWN CITY COUNCIL

	
SHEET 20 OF 20	
DRAWING NUMBER	REV
3050-01679-001-001	03