

Legend


- Lot boundary
- Adjoining lots
- Building/plant structure
- Fence
- Sandstone wall
- Storage bays/bins
- Undercover area
- △ Site benchmark

Boundary Co-ordinates

No.	Easting	Northing	Description
(A)	299926.435	6231825.480	DP BDY
(B)	299900.768	6231664.109	DP BDY
(C)	299867.903	6231661.878	DP BDY
(D)	299854.619	6231857.568	DP BDY
(E)	299873.419	6231847.386	DP BDY
(F)	299904.941	6231829.475	DP BDY
(G)	299914.456	6231829.053	DP BDY

Notes:

1. Site Benchmark SSM 61979 RL 44.31m (AHD)
2. This plan has been prepared from a combination of survey and existing records and is not a "survey" defined by the surveying act, 2002.
3. The title boundaries shown herein have been determined by council cadastre only and have not been verified by field measurements
4. Not all existing services are shown, only visible and accessible services have been located. prior to any works onsite (demolition, excavation or construction) contact the relevant authority for detailed locations of all underground services (dial before you dig. call 1100)
5. Contours have been interpolated from spot heights and are approximate only
6. This note is an integral part of this plan

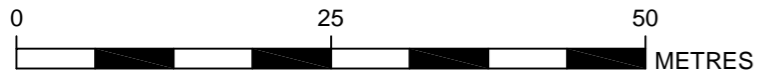

REV	COMMENTS	APPD	DATE
A	Issued for information only	TC	7/03/16

GENERAL NOTES / REFERENCES

This drawing remains the property of Spatial Technologies Pty Ltd and the information contained herein is intended for information purposes only. Spatial Technologies Pty Ltd accepts no responsibility for any loss or damages arising from the unauthorised use of this information.

Co-ordinate System - MGA Zone 56
Height Datum - AHD



SURVEYED BY
TRENT CARN

DRAWN BY
TRENT CARN

SCALE AT A3
Horiz 1:600

Lot 1 DP 1013852
13 Pembury Rd, Minto NSW
Detail Survey

DATE DRAWN: 06/03/2016
DRAWING No.: 160306 Minto
REV: A

