

Figure A.25
 Lands Building - Existing Section 1
 Source: Make Architects

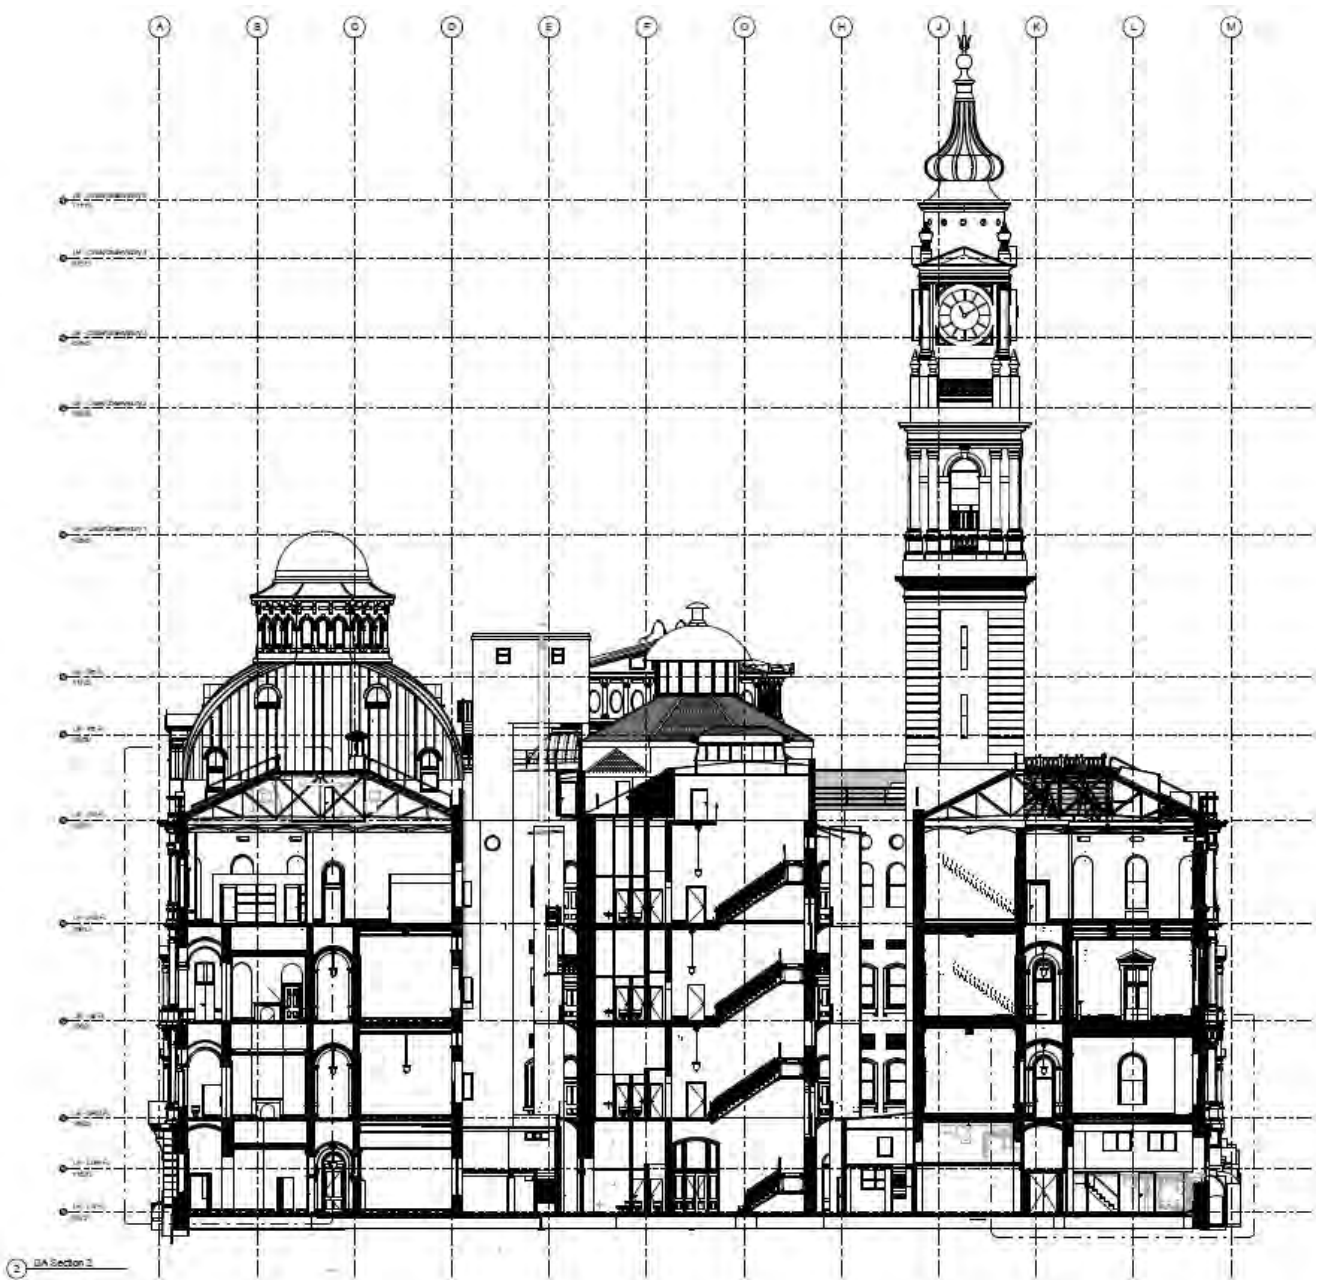


Figure A.26
 Lands Building - Existing Section 2
 Source: Make Architects

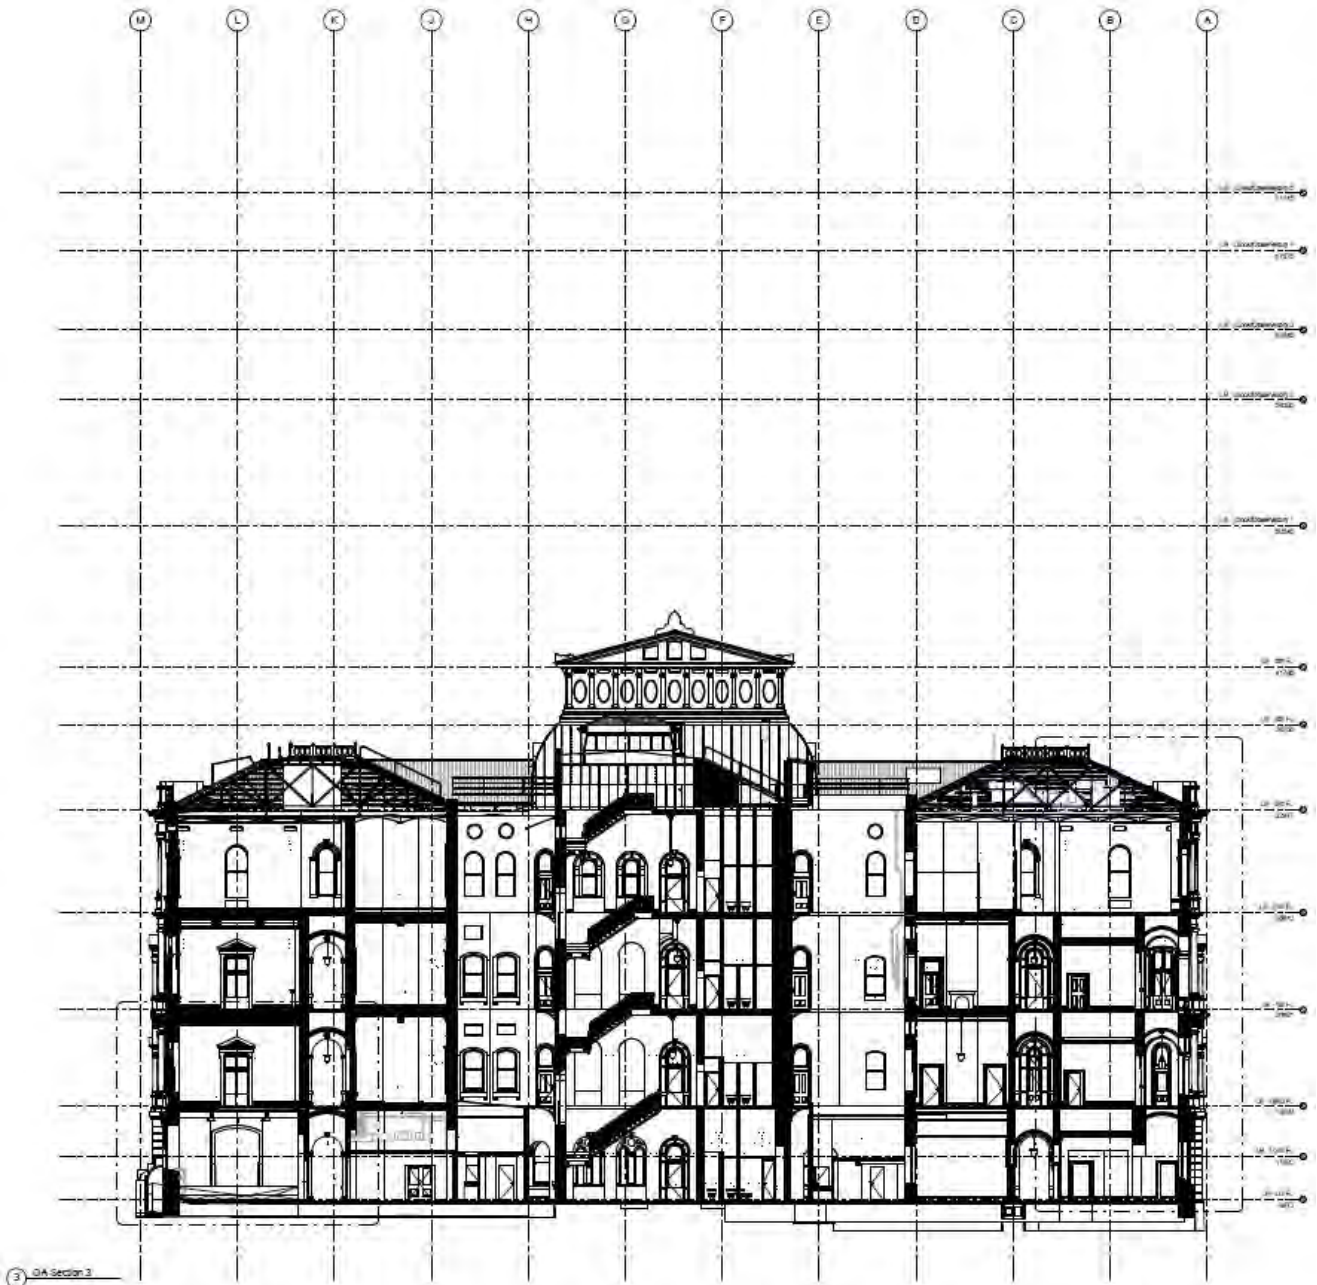


Figure A.27
 Lands Building - Existing Section 3
 Source: Make Architects

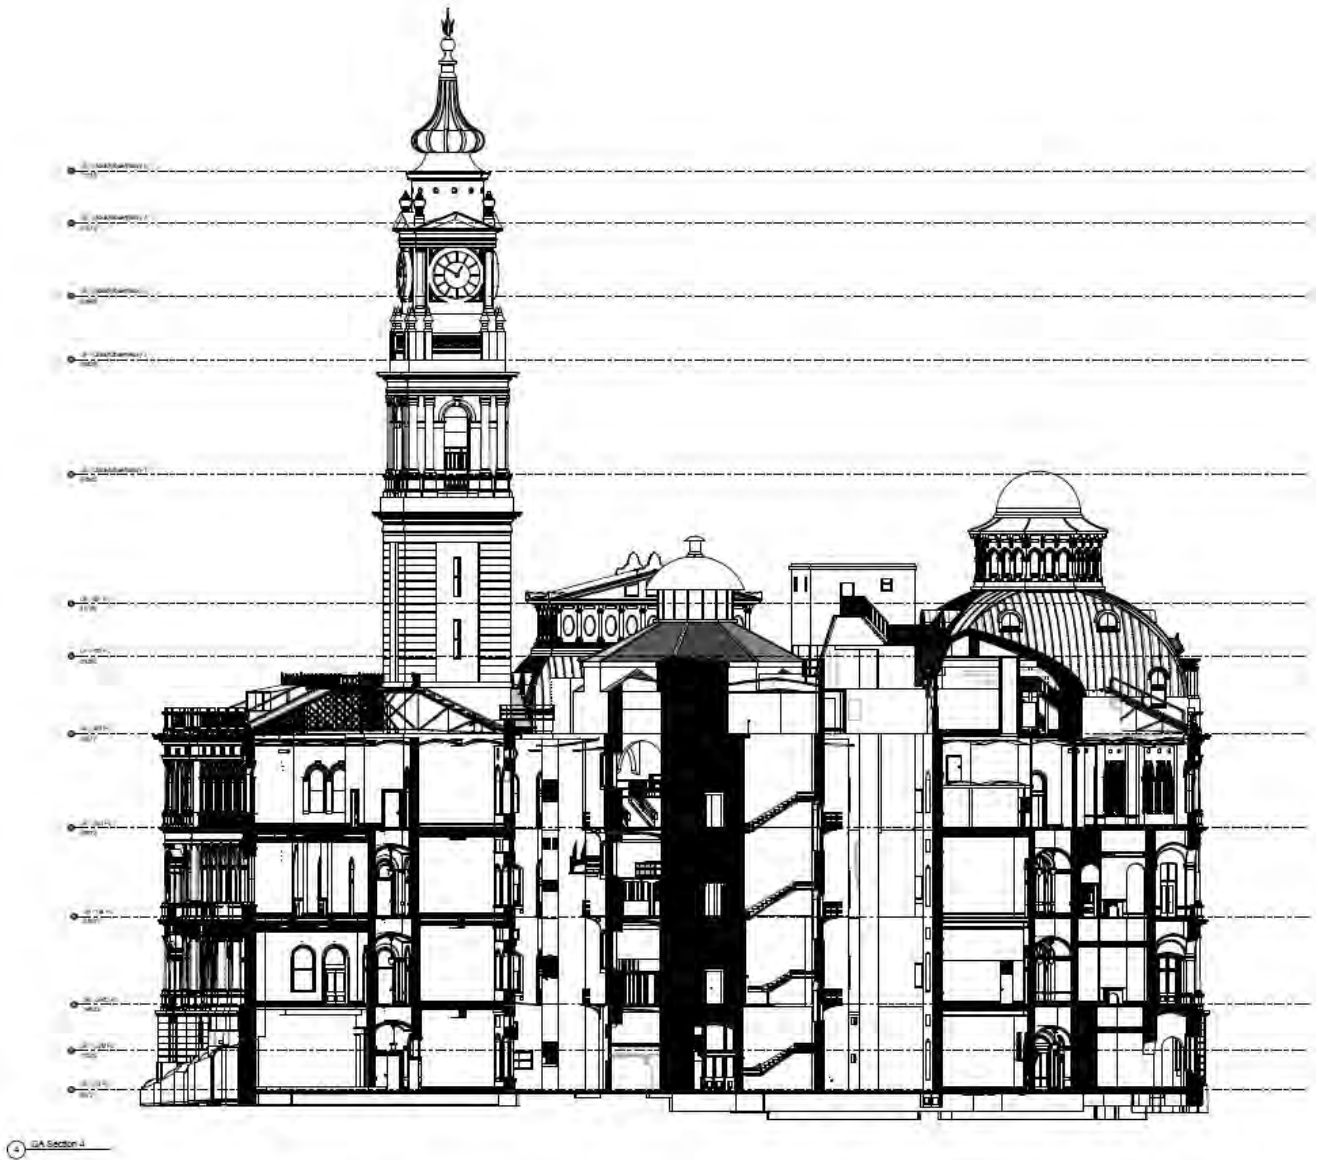


Figure A.28
Lands Building - Existing Section 4
Source: Make Architects

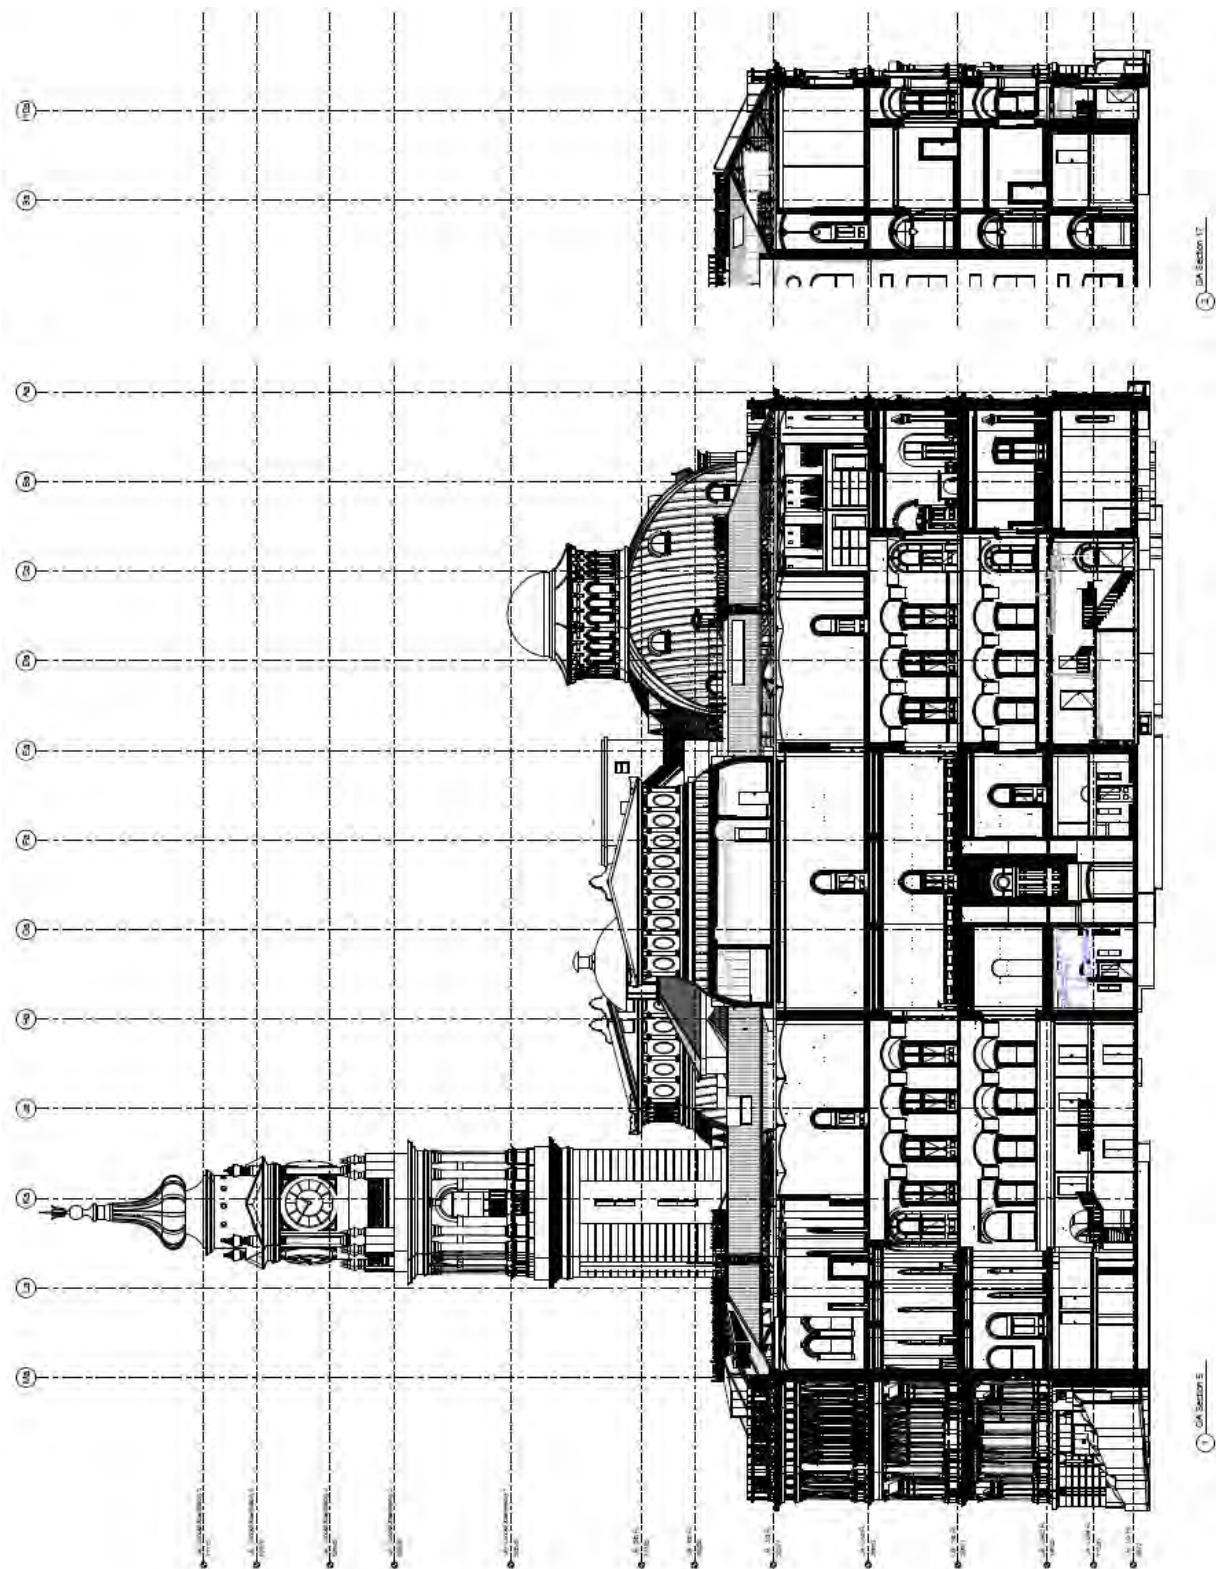


Figure A.29
 Lands Building - Existing Section 5 and Section 17
 Source: Make Architects

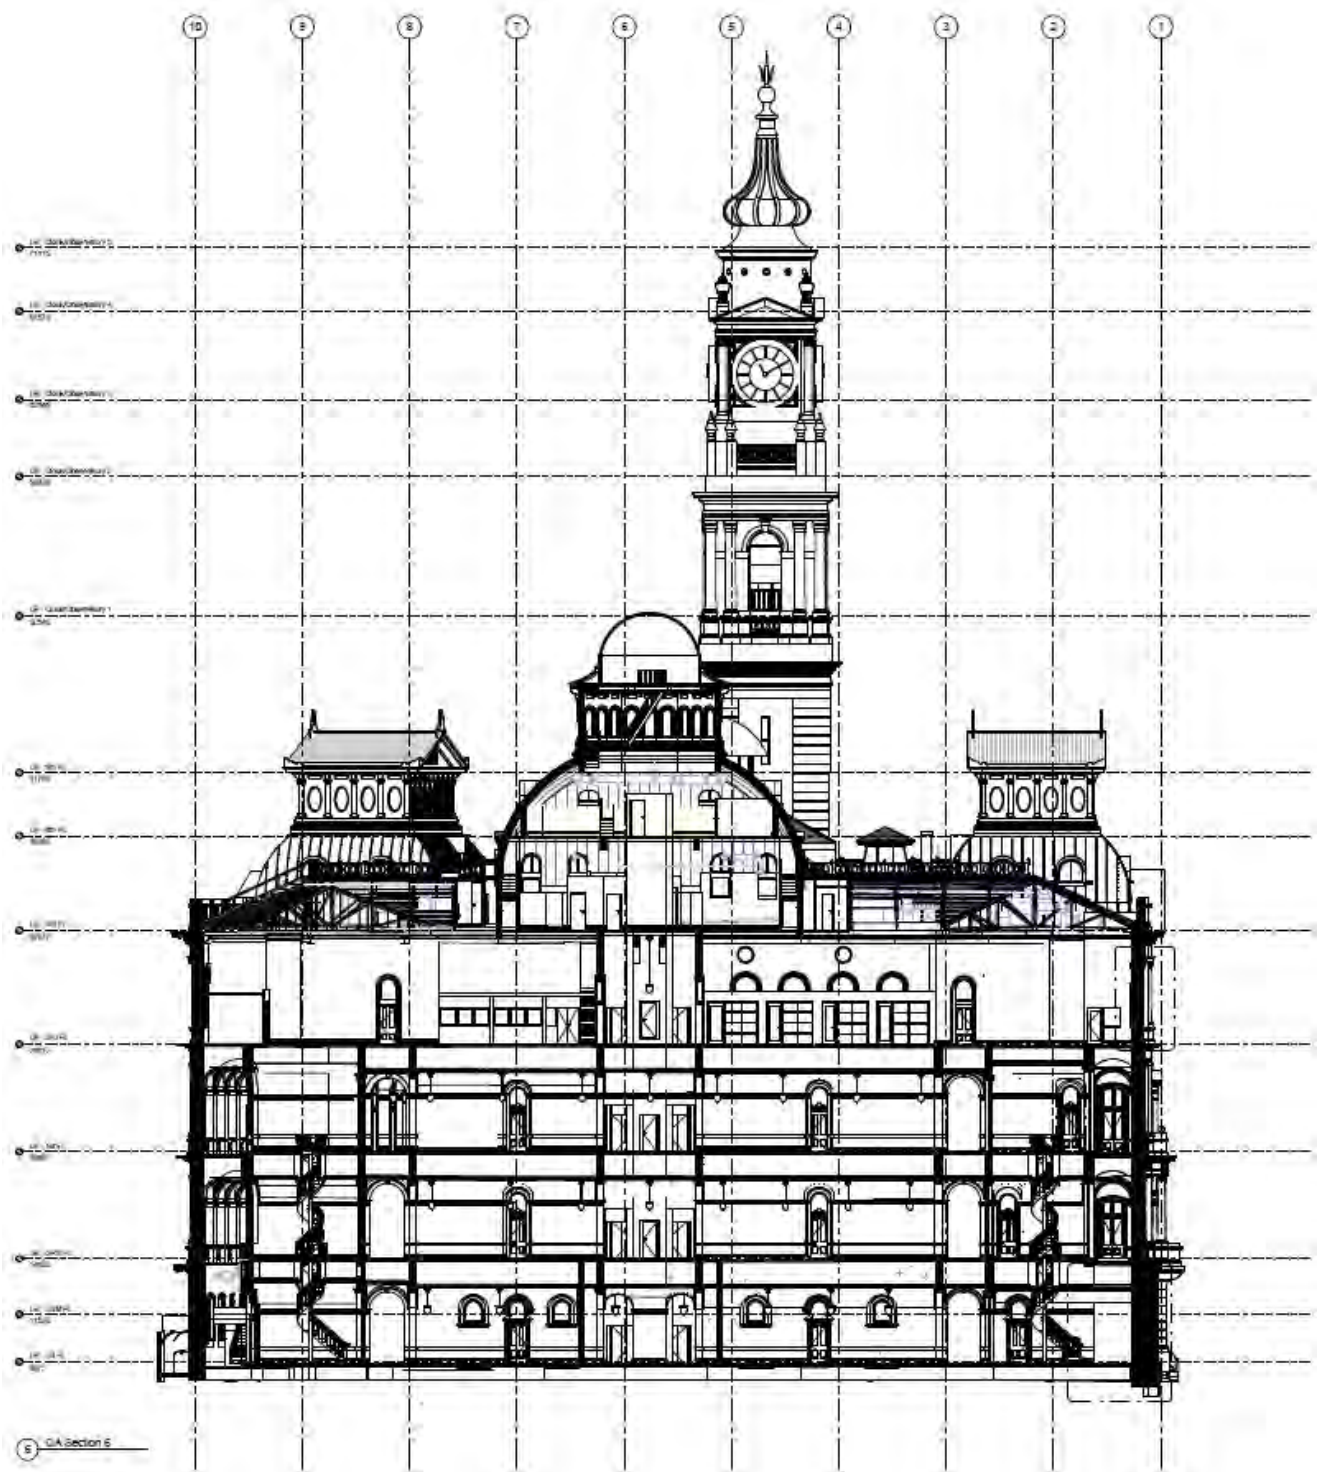


Figure A.30
 Lands Building - Existing Section 6
 Source: Make Architects

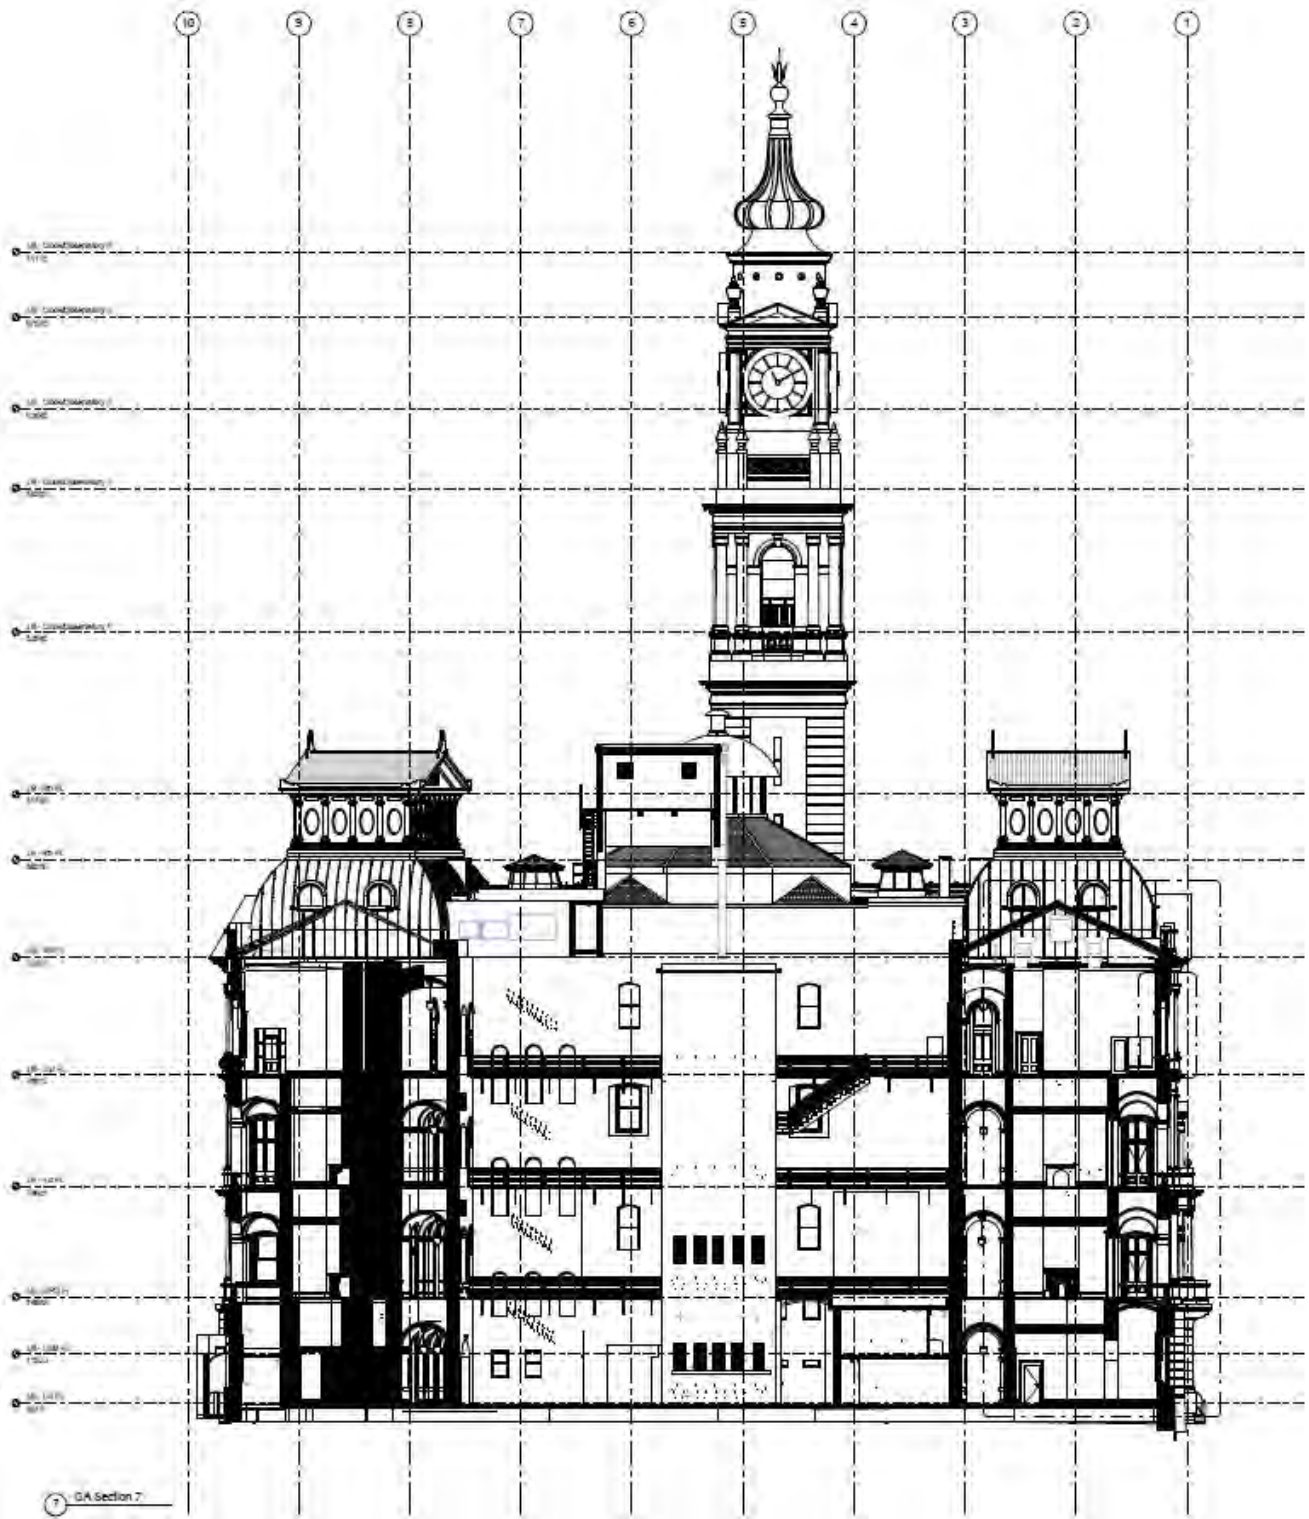


Figure A.31
 Lands Building - Existing Section 7
 Source: Make Architects

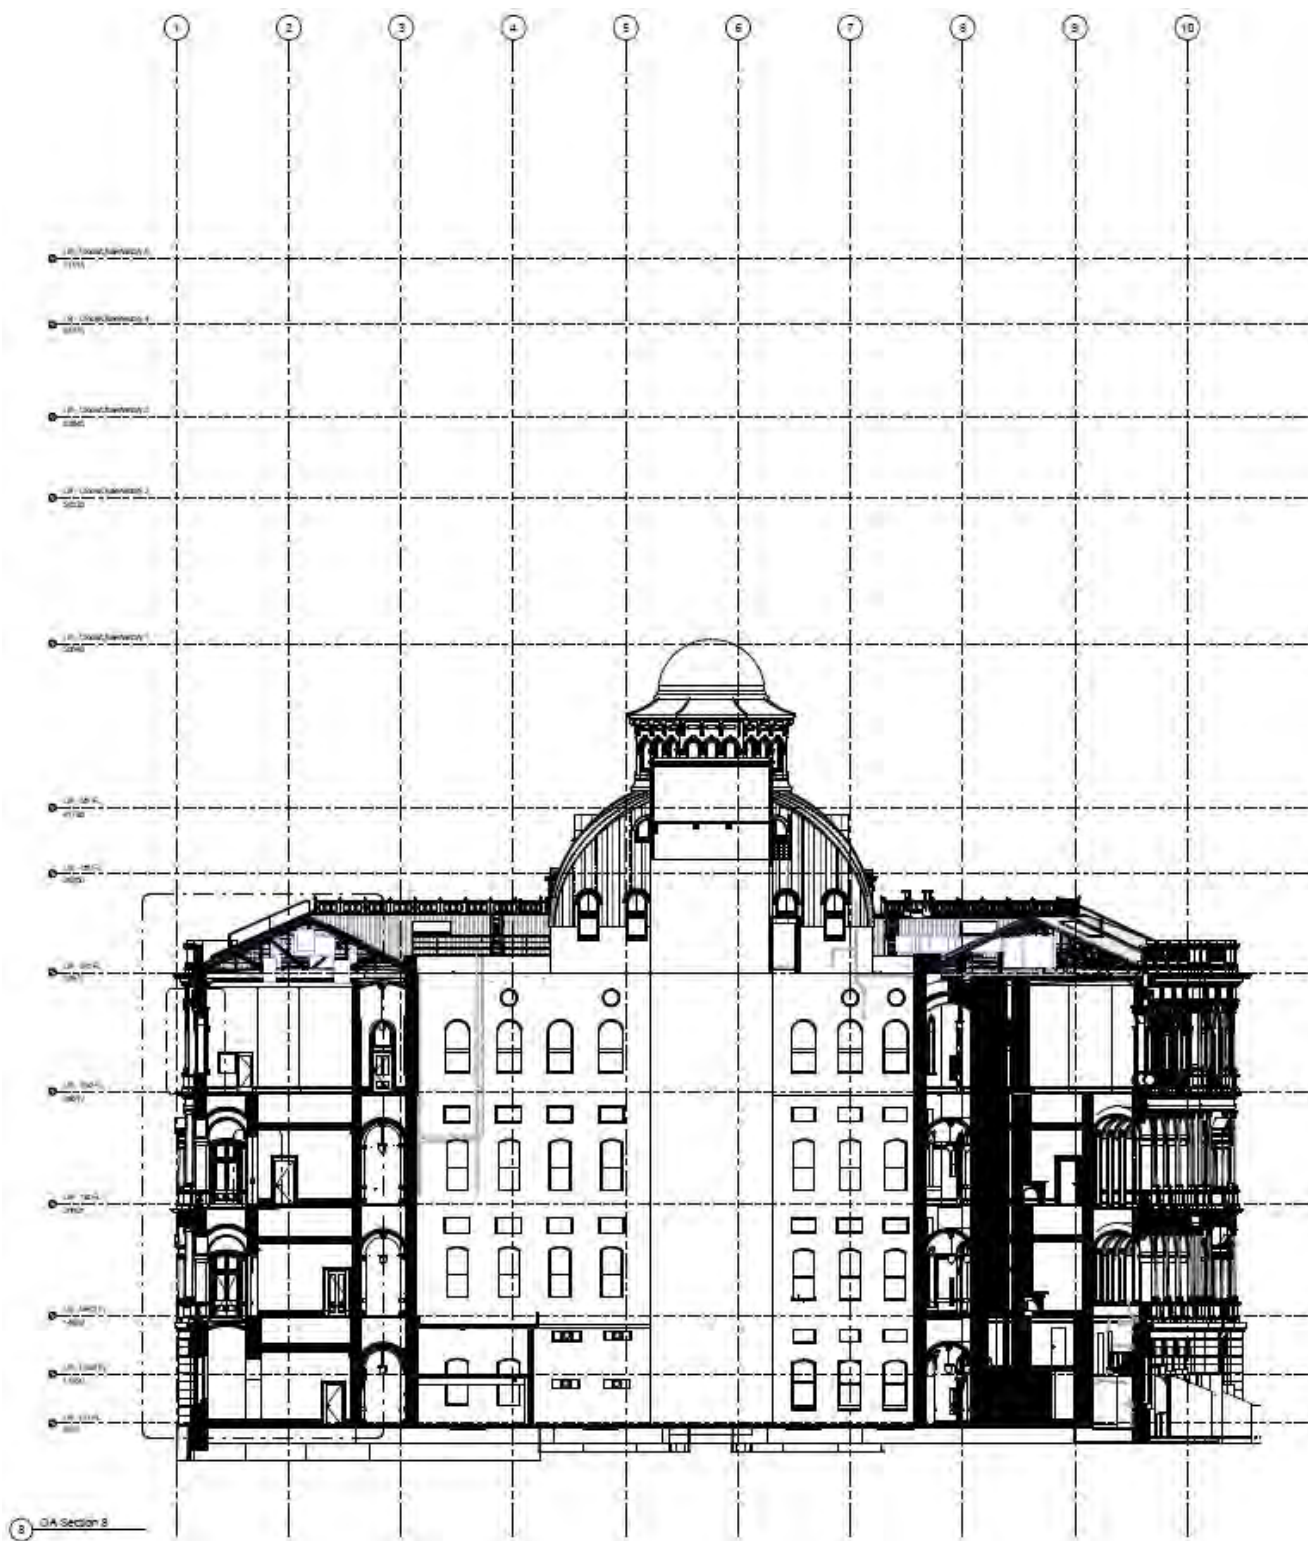


Figure A.32
 Lands Building - Existing Section 8
 Source: Make Architects


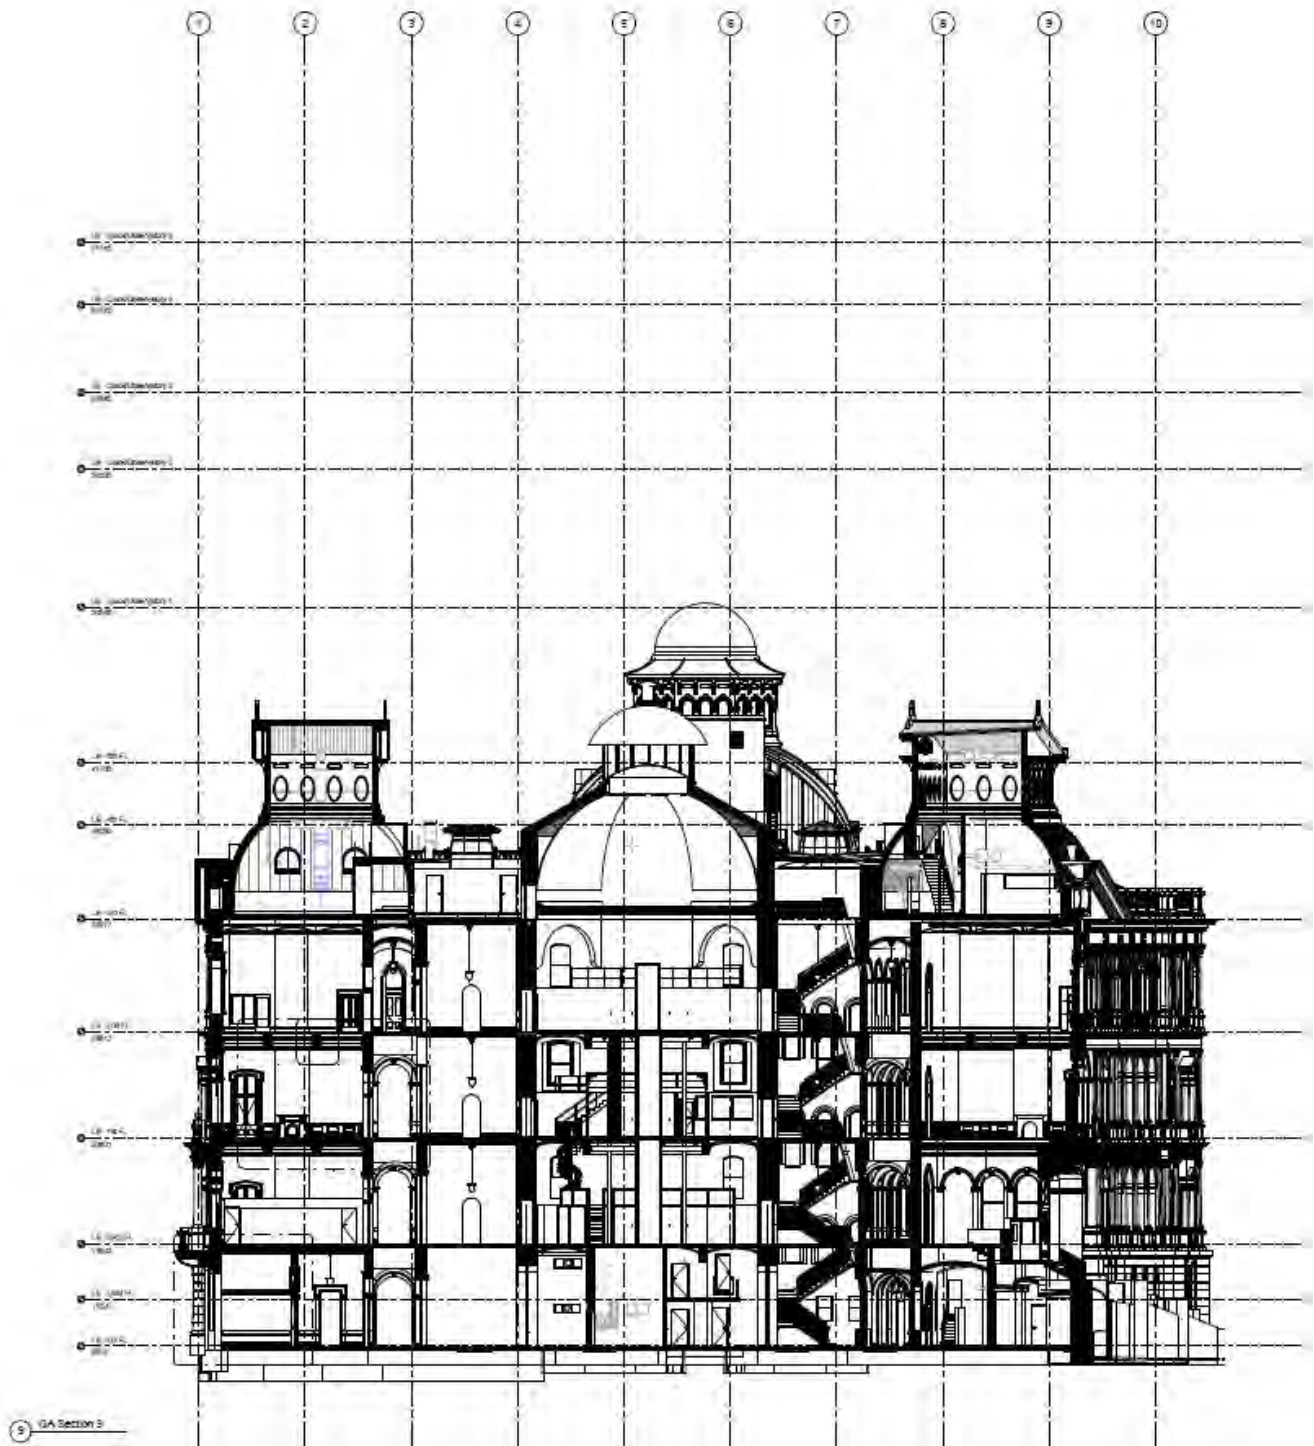


Figure A.33
 Lands Building - Existing Section 9
 Source: Make Architects

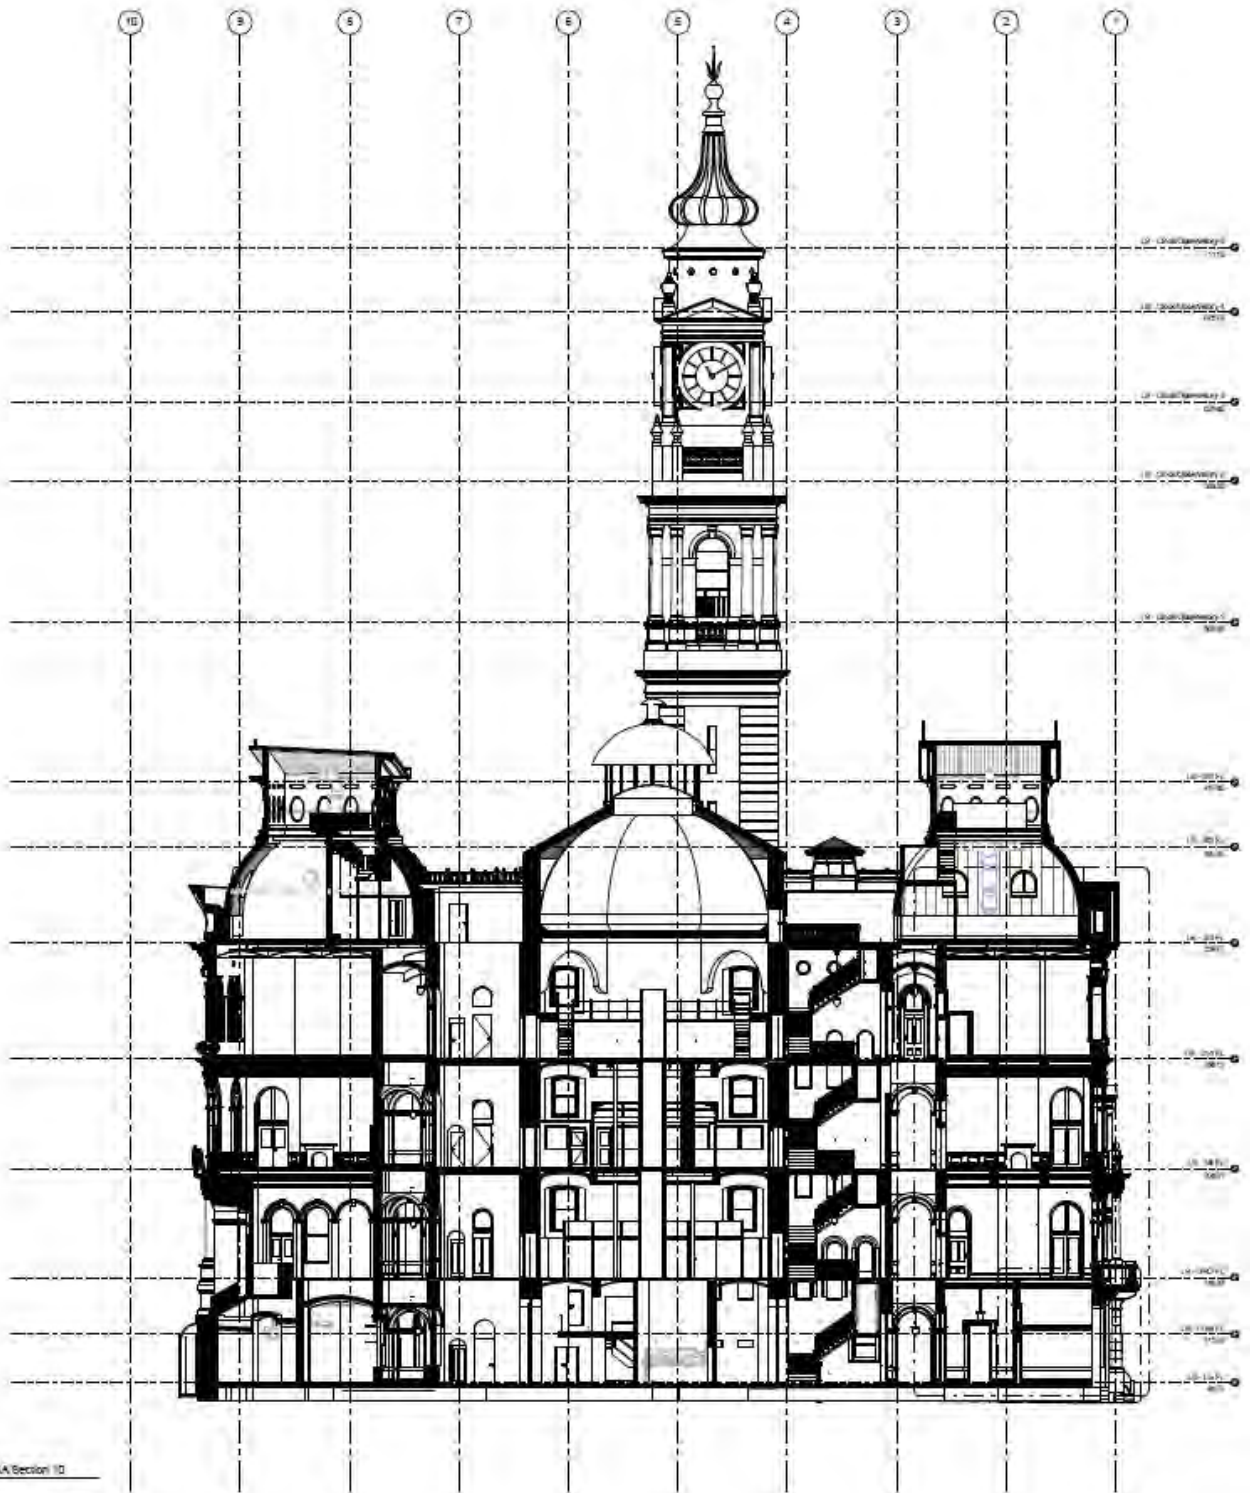

10 GA Section 10

Figure A.34
Lands Building - Existing Section 10
Source: Make Architects

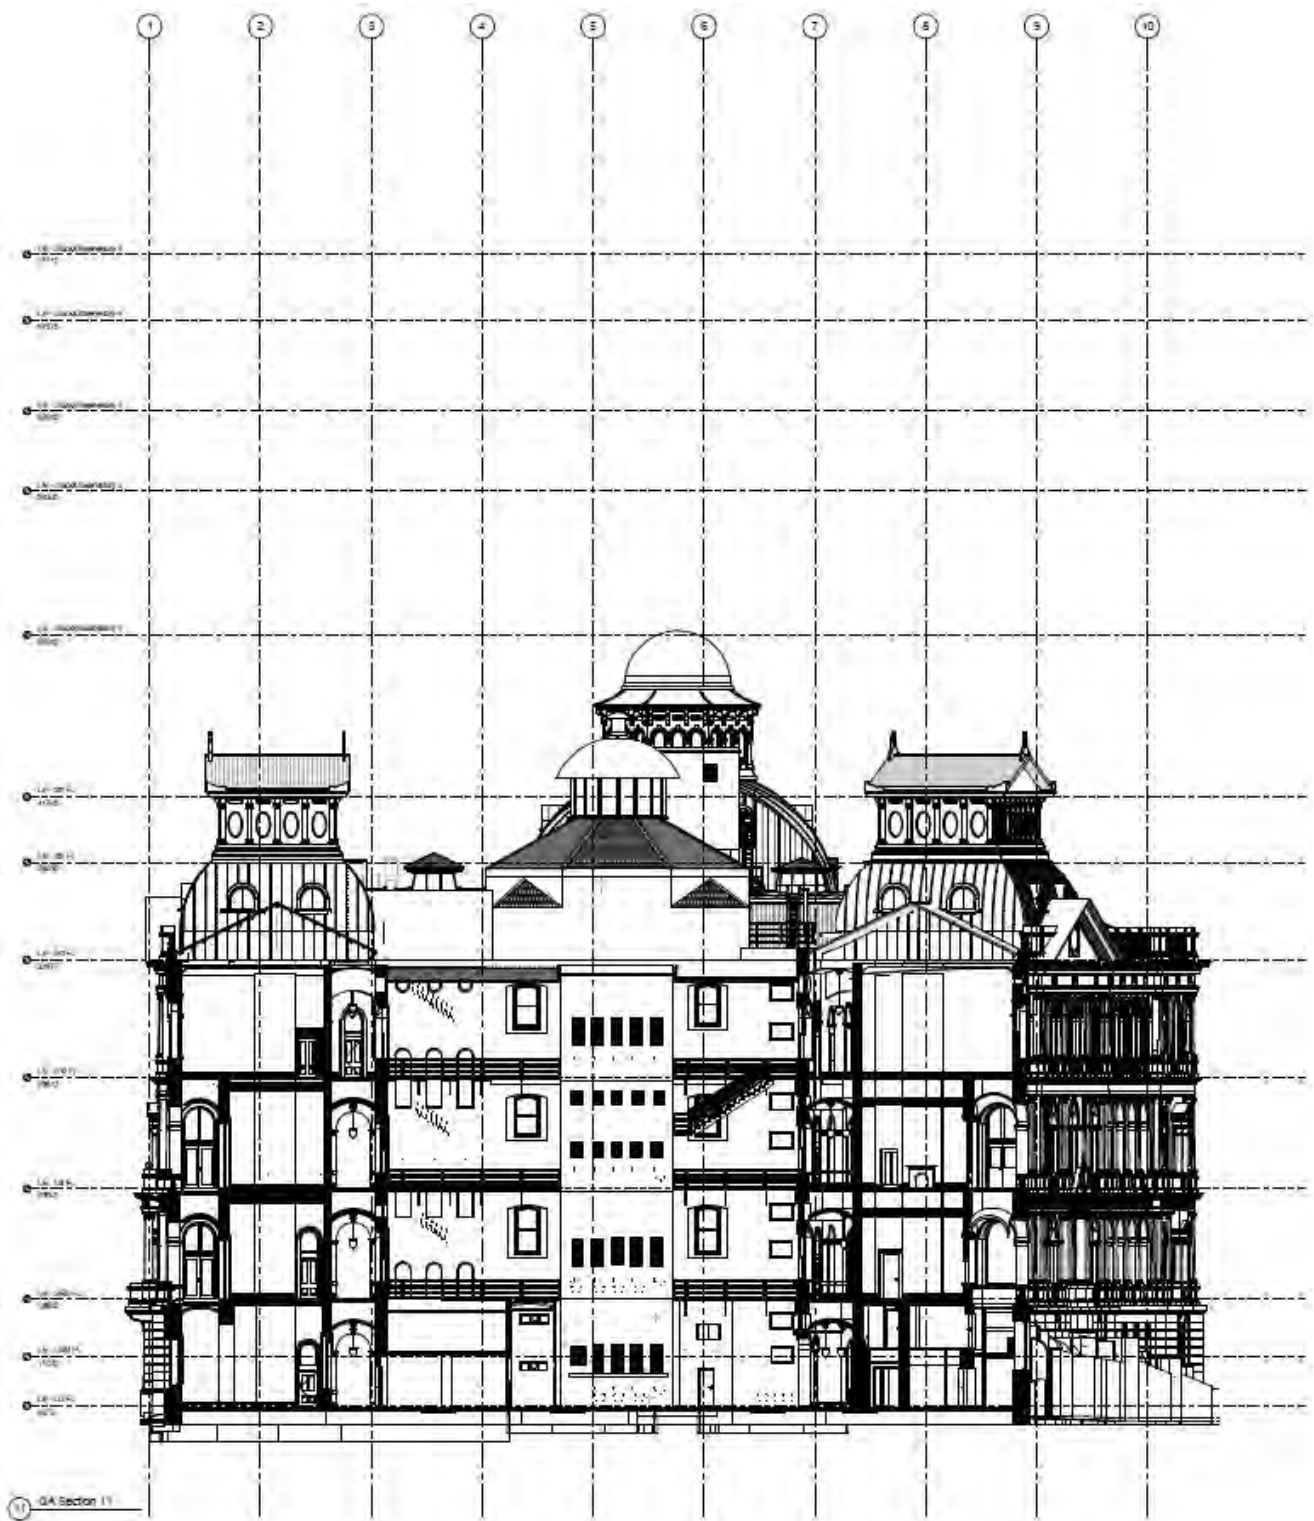


Figure A.35
 Lands Building - Existing Section 11
 Source: Make Architects

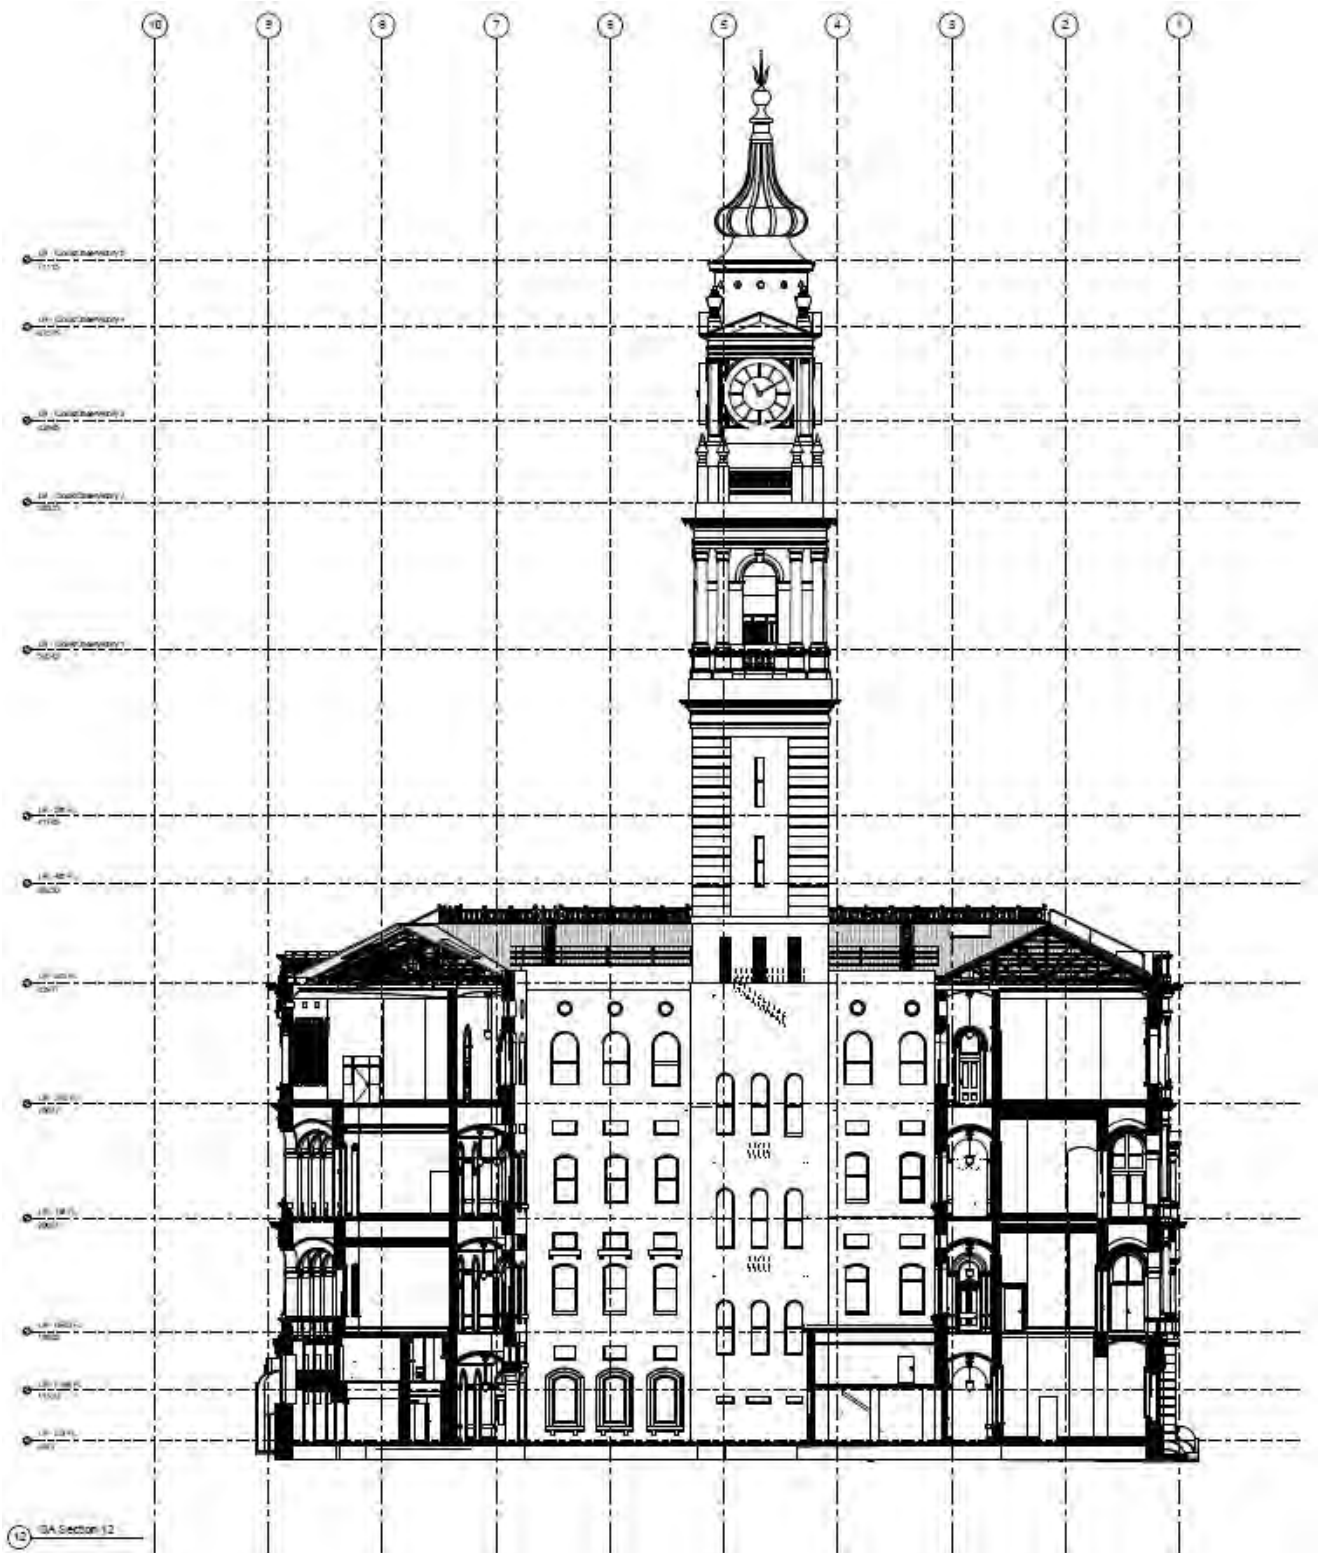


Figure A.36
 Lands Building - Existing Section 12
 Source: Make Architects

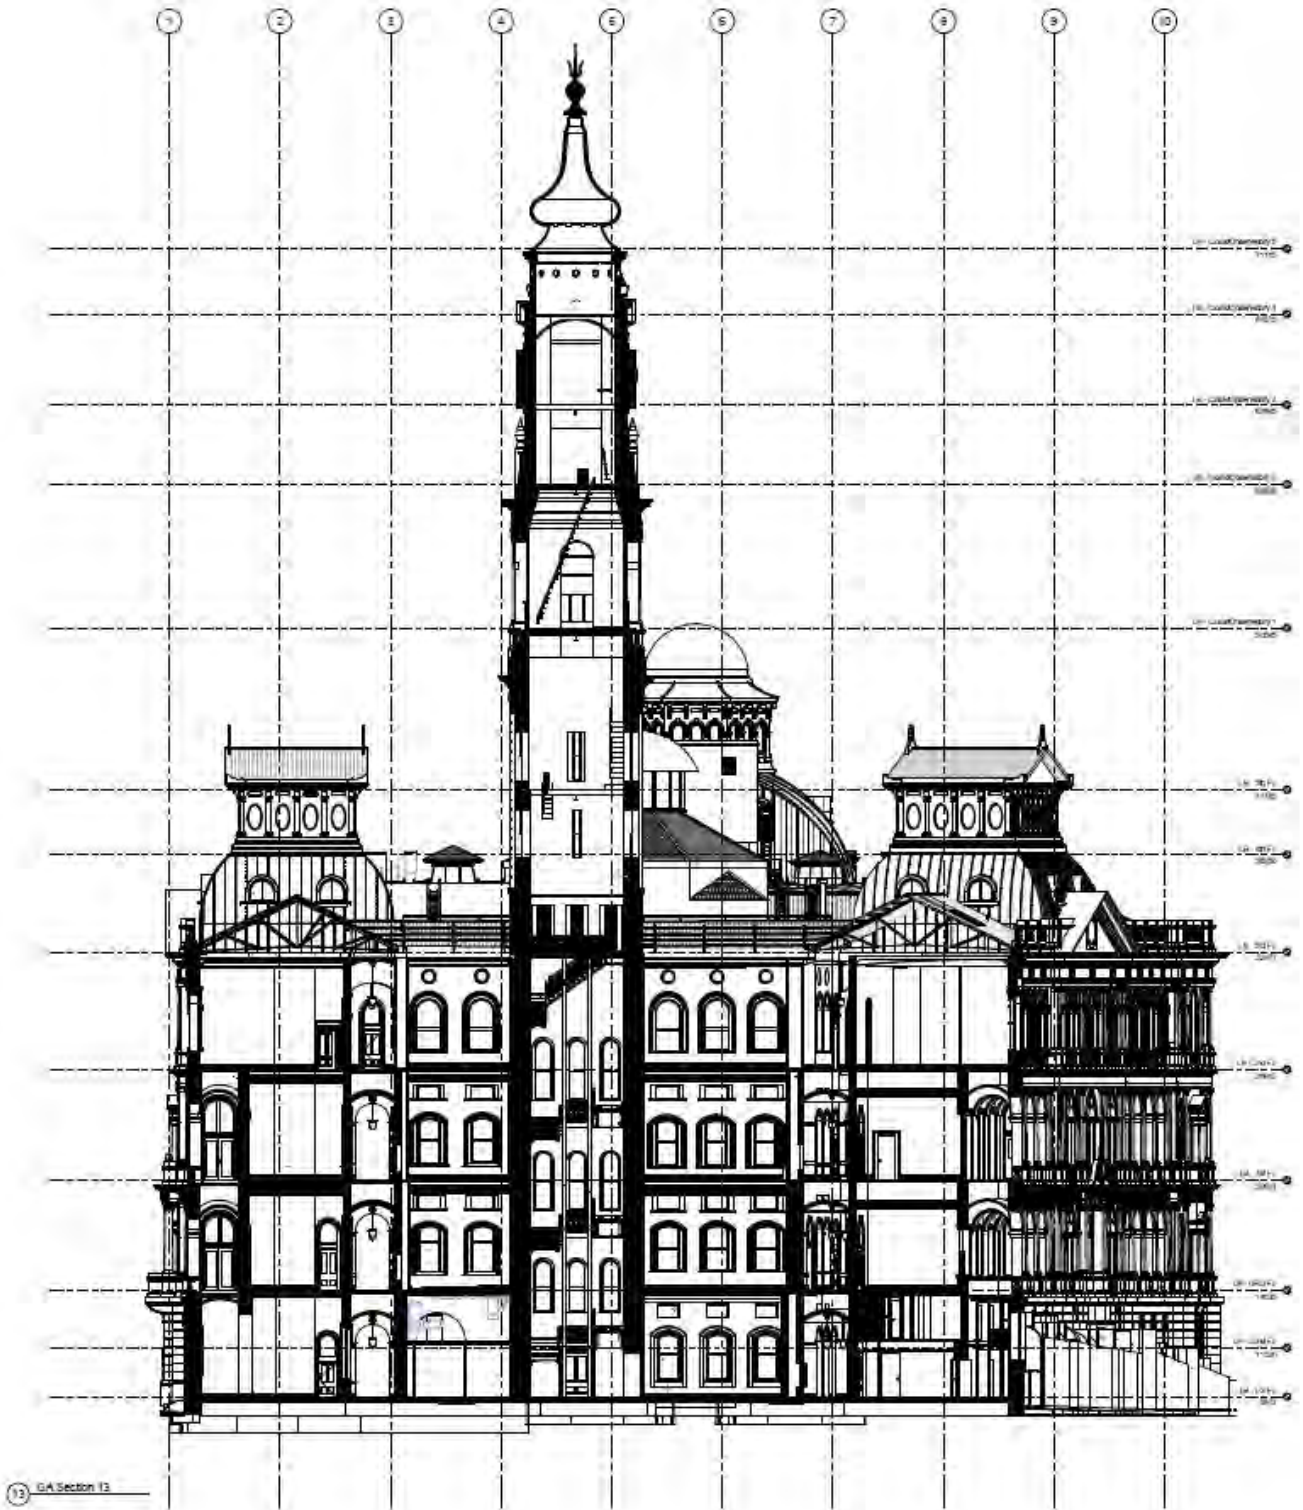


Figure A.37
 Lands Building - Existing Section 13
 Source: Make Architects

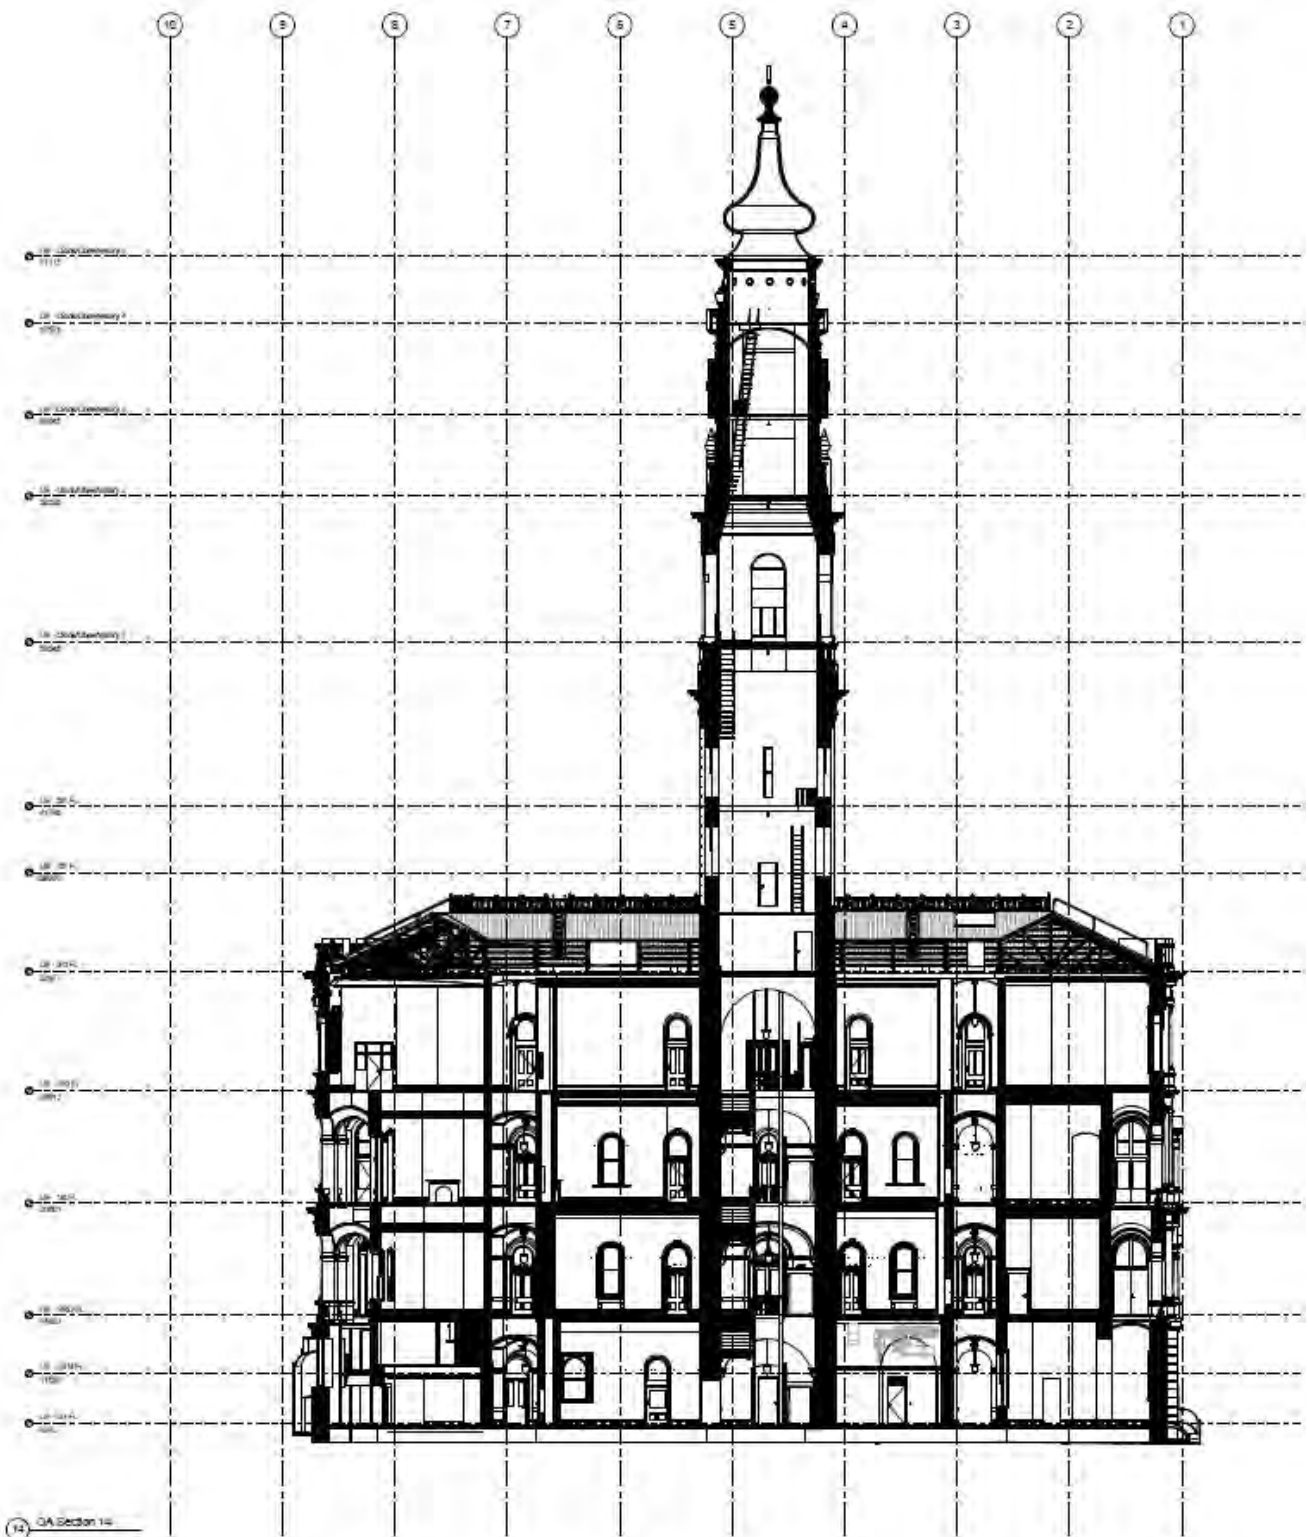


Figure A.38
 Lands Building - Existing Section 14
 Source: Make Architects

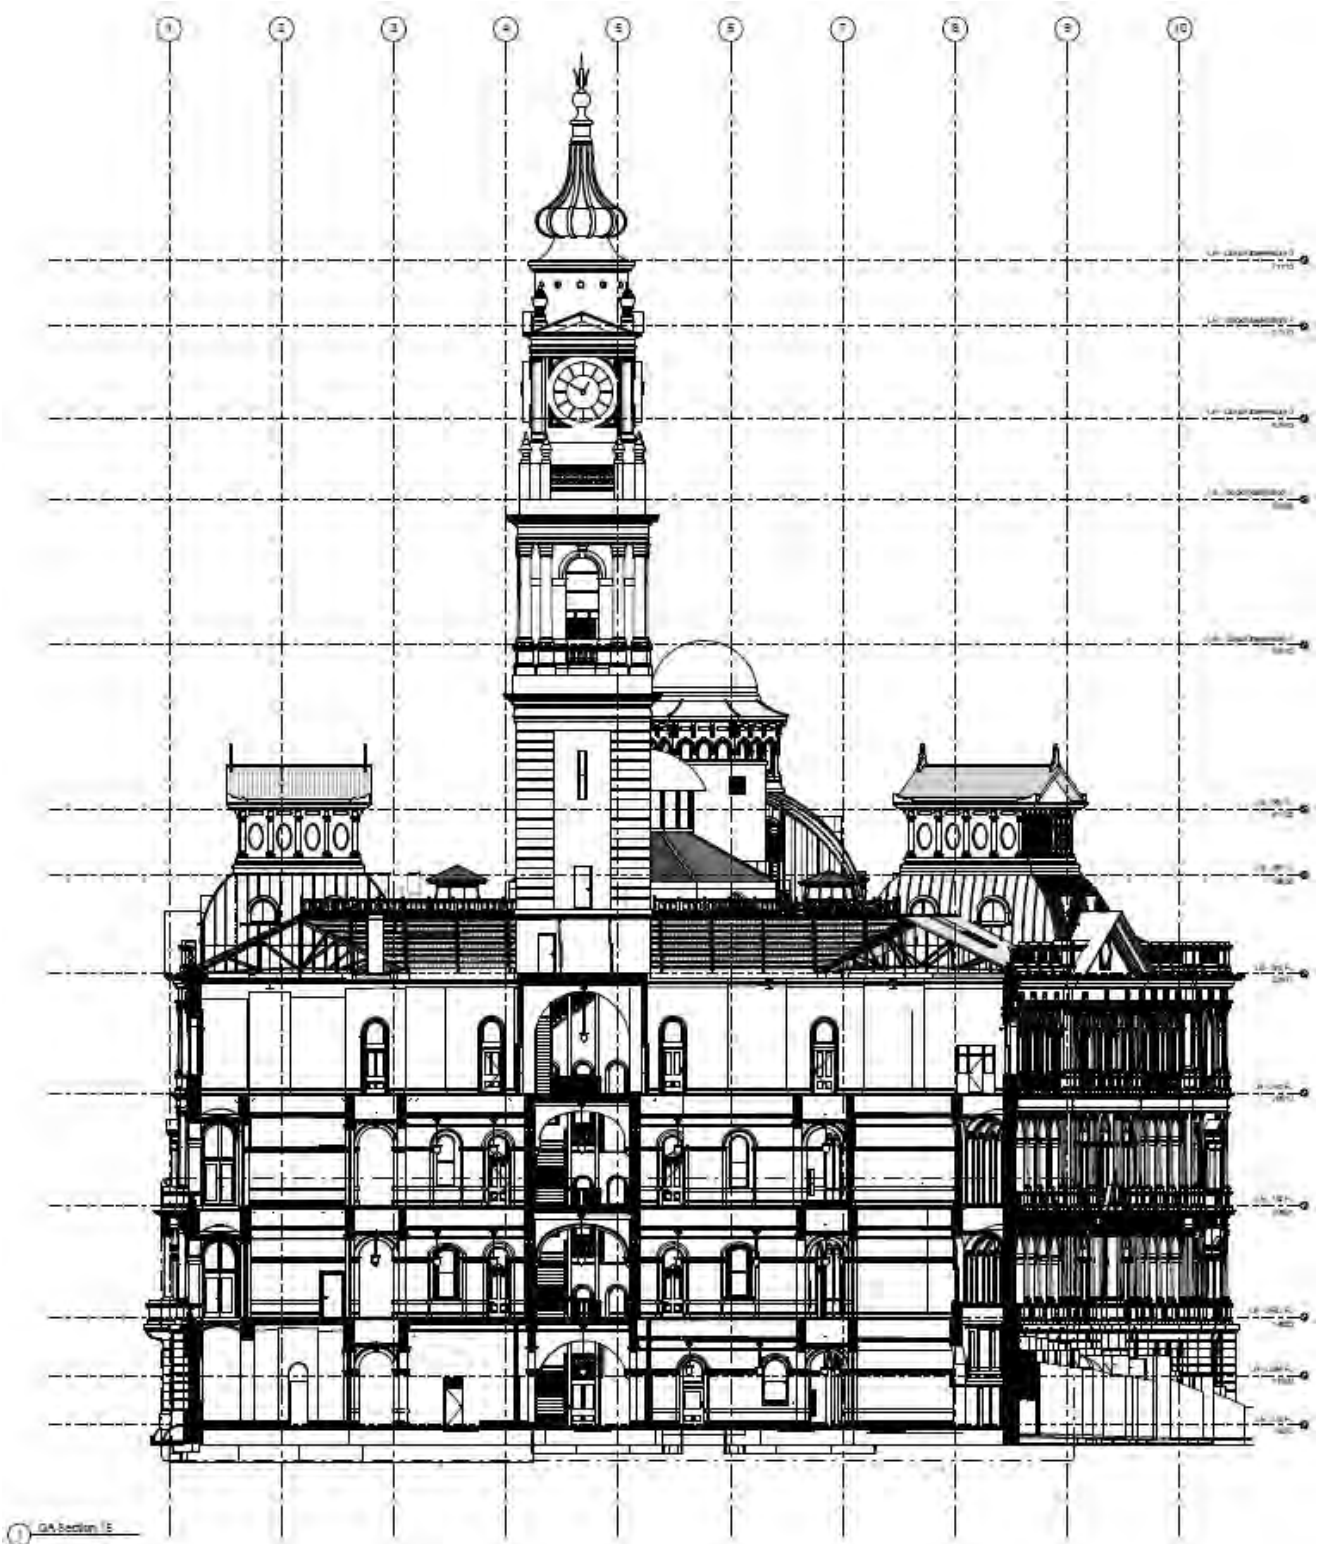


Figure A.39
 Lands Building - Existing Section 15
 Source: Make Architects

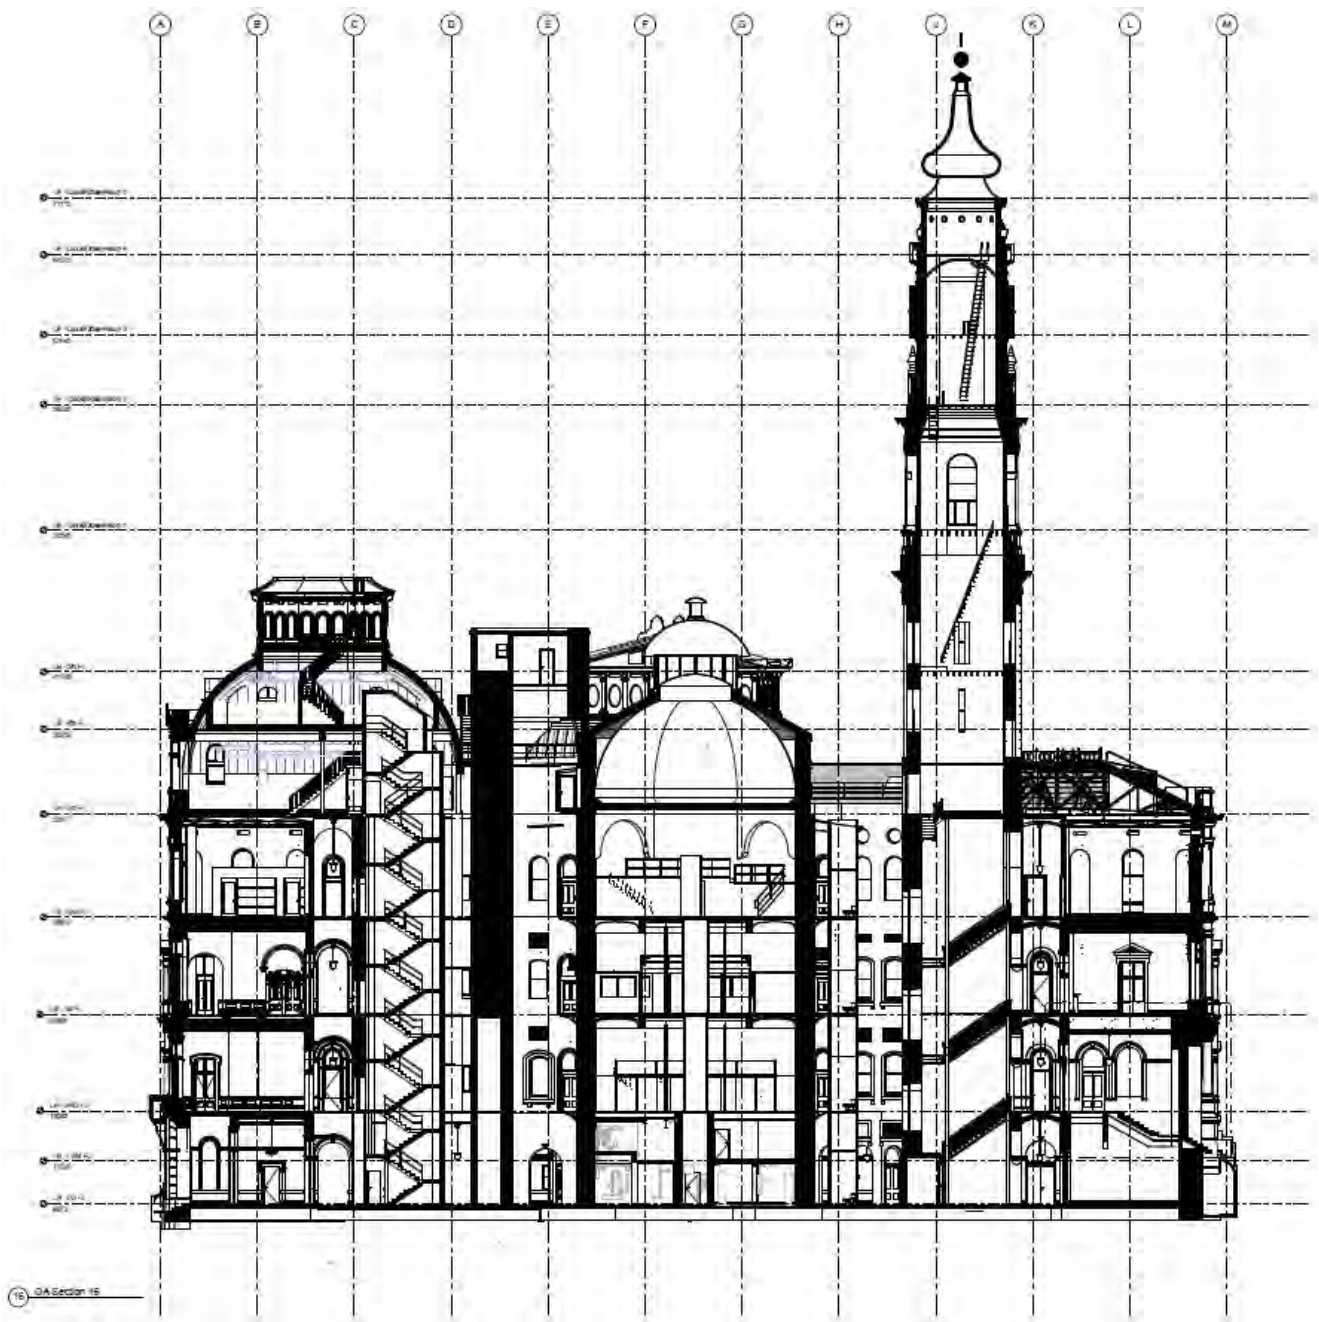


Figure A.40
 Lands Building - Existing Section 16
 Source: Make Architects

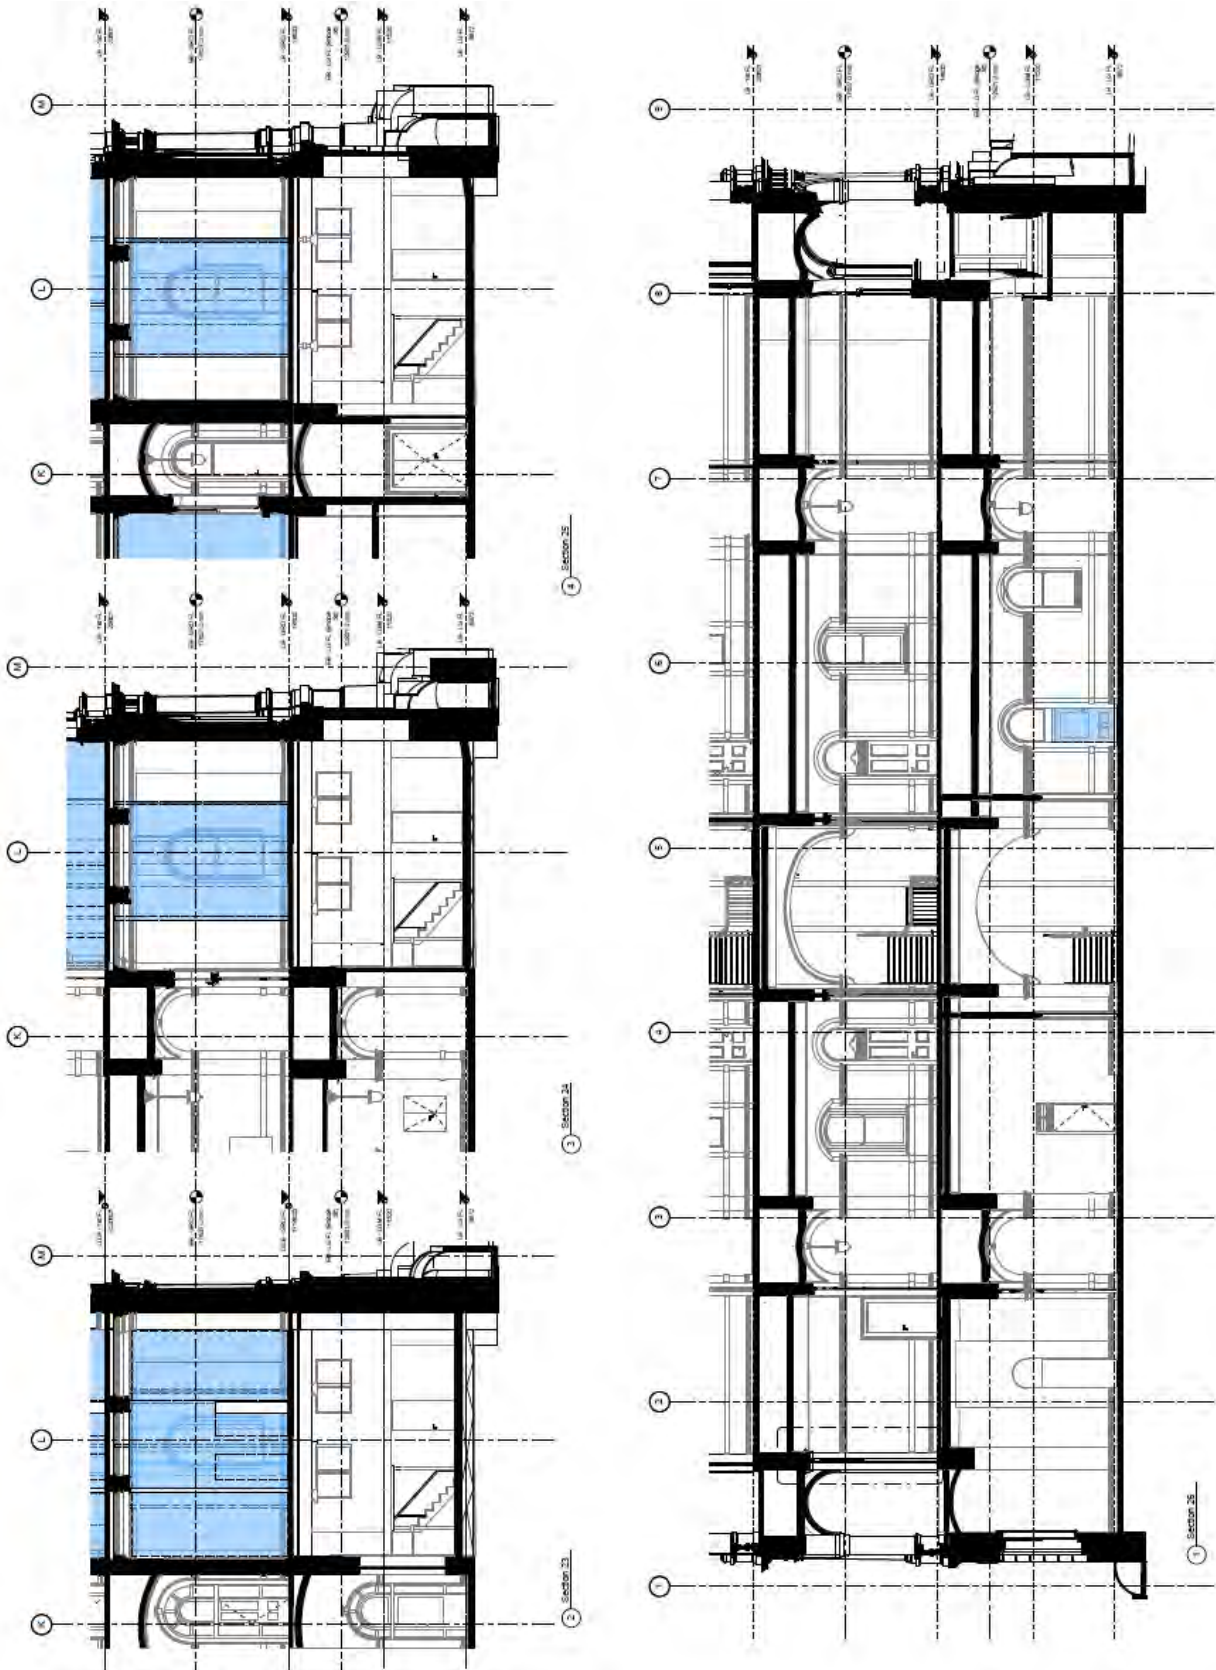


Figure A.41
 Lands Building - Existing Sections 23-26
 Source: Make Architects