
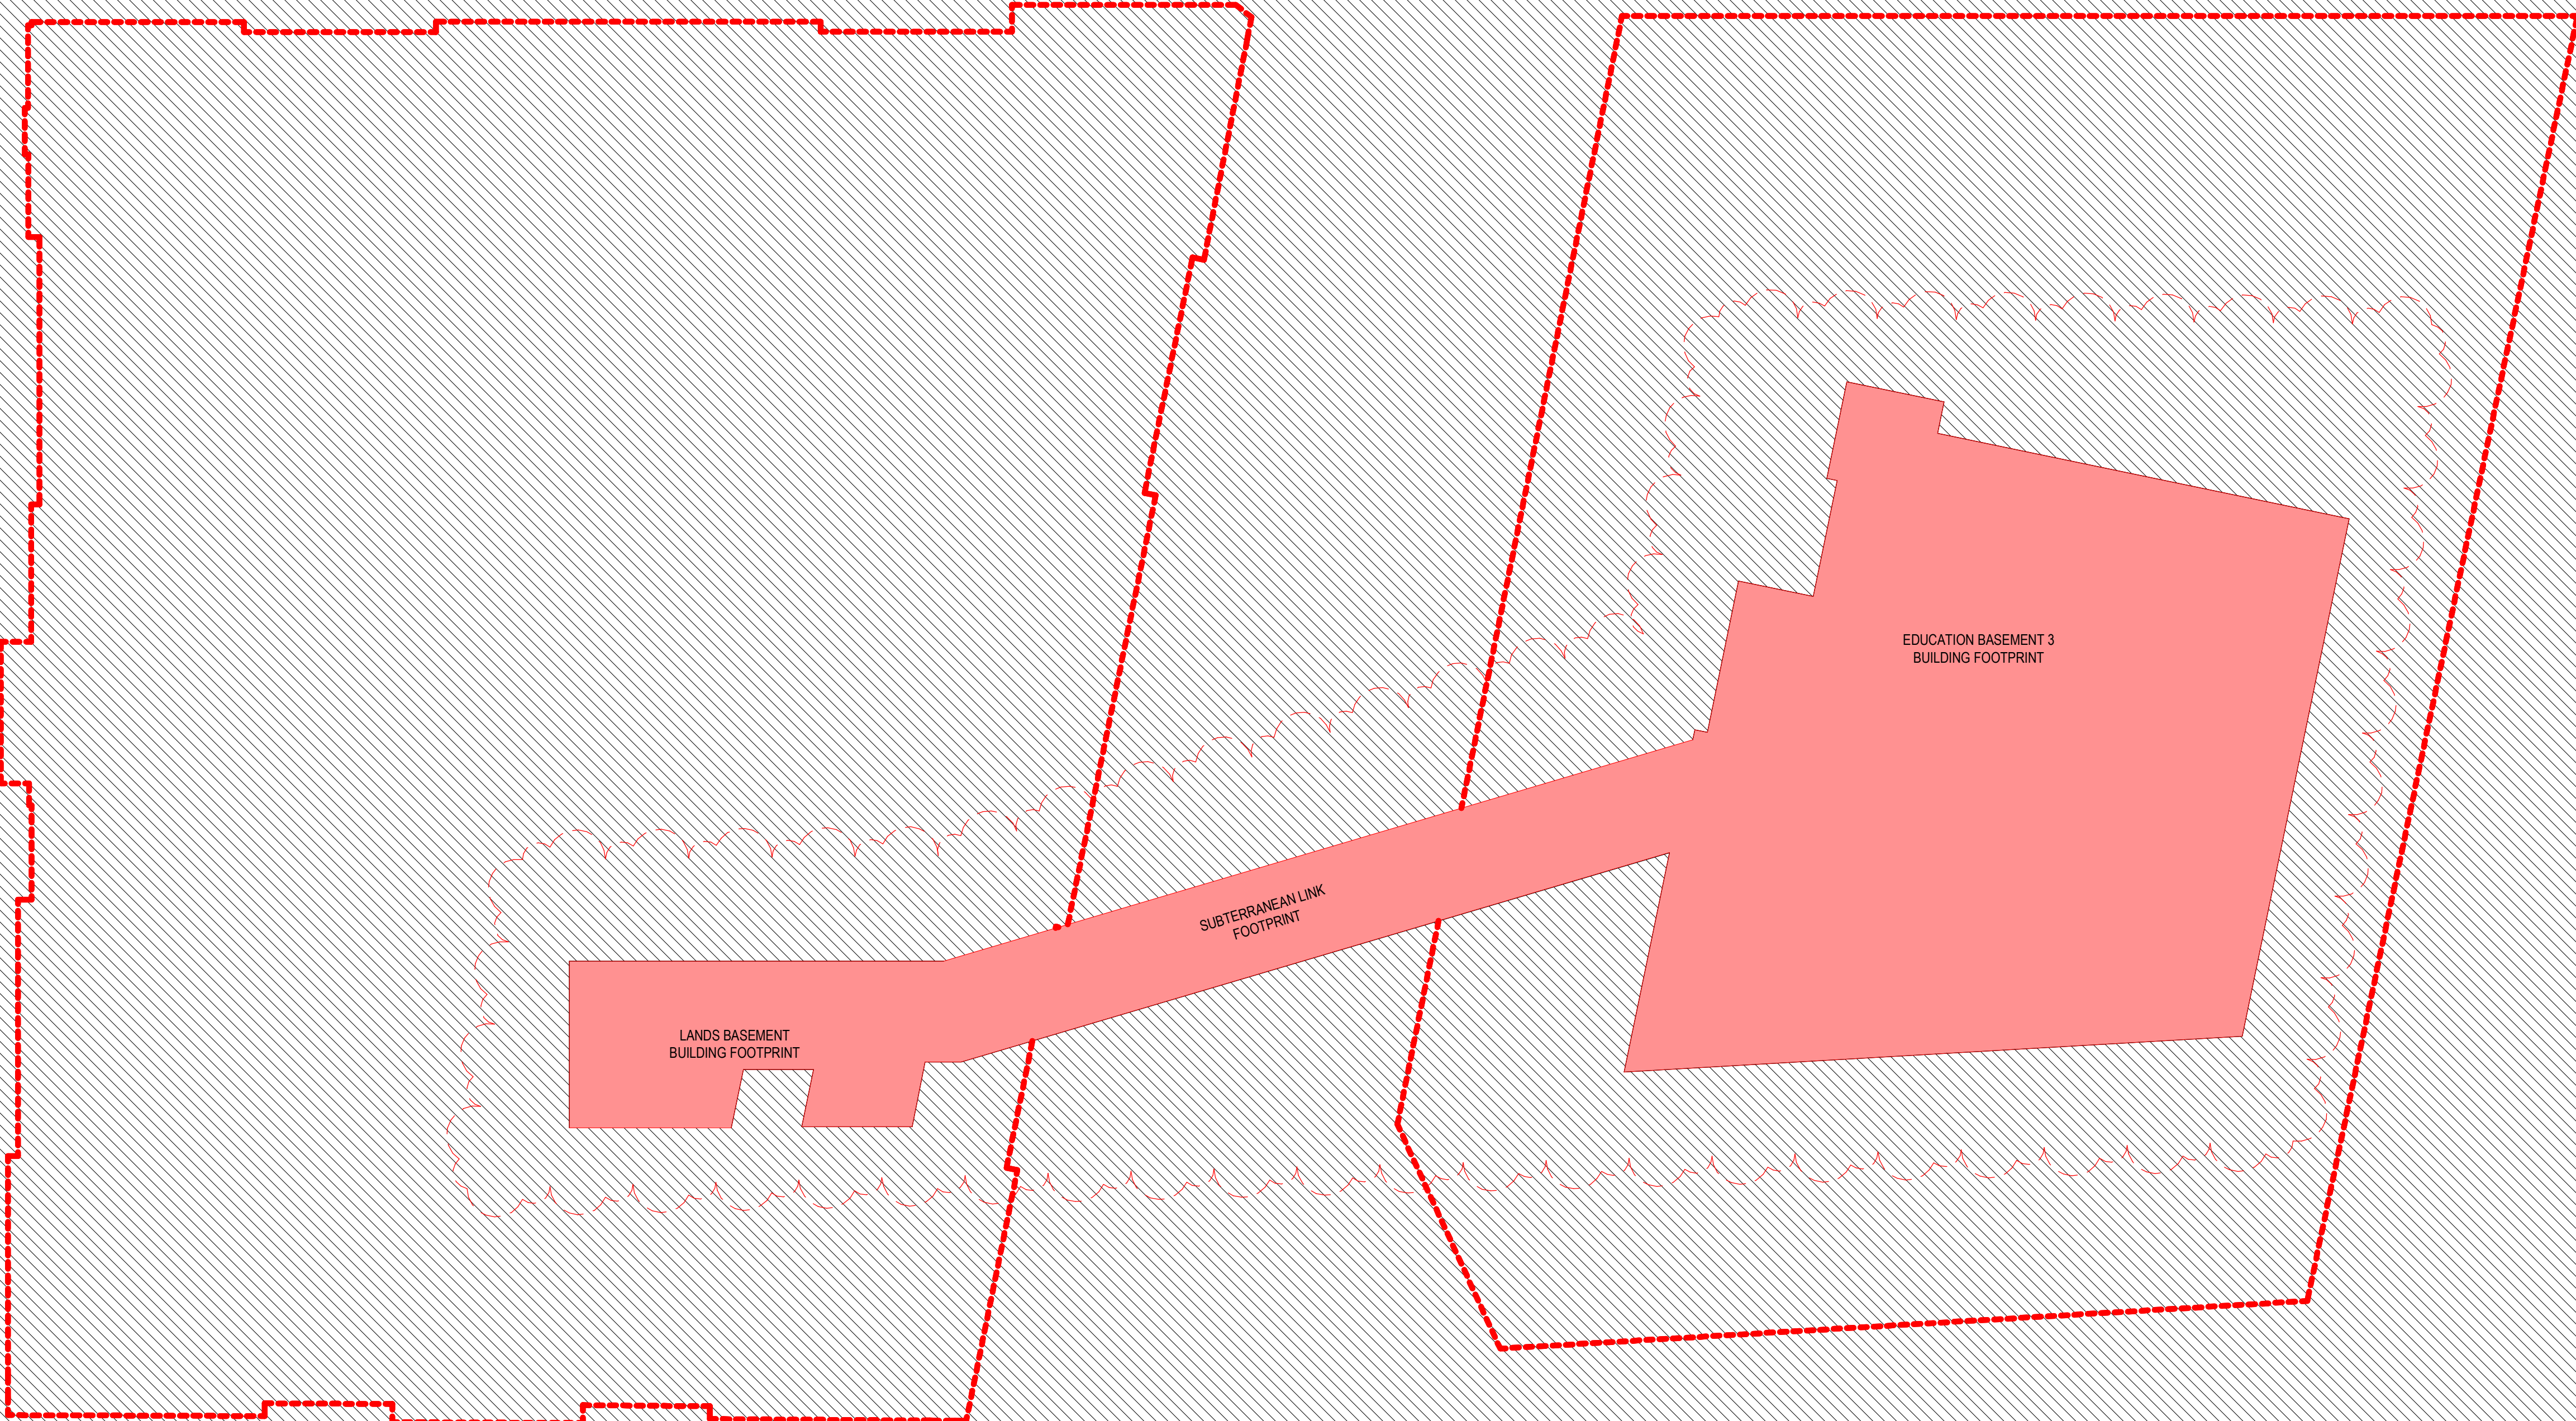


INTELLECTUAL PROPERTY
© Ridley Consolidated Group Pty Limited ("Ridley" and Make) owns the intellectual property rights and moral rights to this document in accordance with the Copyright Act 1968 (Cth).

This document may only be used by the client for the particular project and express purpose for which it has been created. Any unauthorised use of this document is an infringement of Ridley's and Make's rights and is at the user's sole risk and liability.

KEYPLAN

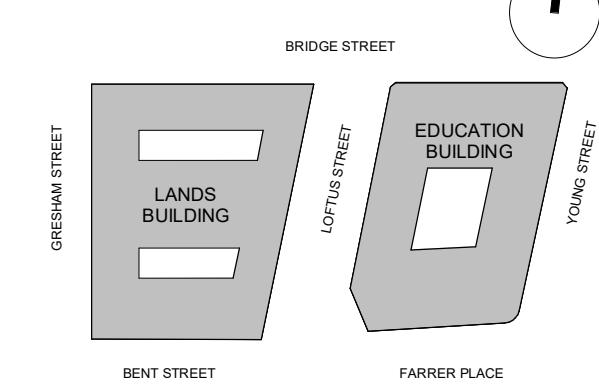

GENERAL ARRANGEMENT

GENERAL NOTES

1. DIMENSIONS ARE IN MILLIMETERS UNO.
2. DO NOT SCALE OFF DRAWING.
3. ALL DIMENSIONS TO BE VERIFIED ON SITE BEFORE PROCEEDING.
4. ALL DISCREPANCIES TO BE NOTIFIED IN WRITING TO RIDLEY CONSOLIDATED GROUP PTY LIMITED ("RIDLEY" AND MAKE)

KEY

----- SITE BOUNDARY

BASEMENT FOOTPRINT

05	S4 55 MOD02 DEMOLITION	14.06.18
04	S4 55 MOD02 DEMOLITION	03.06.18
03	S4 55 MOD02 DEMOLITION	20.07.18
02	DRAFT AMENDED DA	15.11.17
01	DEVELOPMENT APPLICATION	06.10.16
00	EXISTING & DEMOLITION DA PLANS	15.09.16

ISSUE	DESCRIPTION	DATE
-------	-------------	------

DESIGN ARCHITECT

make

EXECUTIVE ARCHITECT

Ridley

INTERIOR DESIGNER

B A R

CLIENT
PONTIAC LAND
(AUSTRALIA) PTY. LTD.

PROJECT

**SANDSTONE
PRECINCT**
23-39 BRIDGE STREET, SYDNEY 2000, AUSTRALIA

PROJECT NUMBER
1166

SCALE 1 : 200@B1	DRAWN DA	CHECKED CH
---------------------	-------------	---------------

STATUS


FOR APPROVAL

DRAWING
DEMOLITION PLANS

**EDUCATION
BUILDING-BASEMENT 3**

DRAWING NUMBER SP-DA-G-2295	ISSUE 05
---------------------------------------	--------------------

KEYPLAN

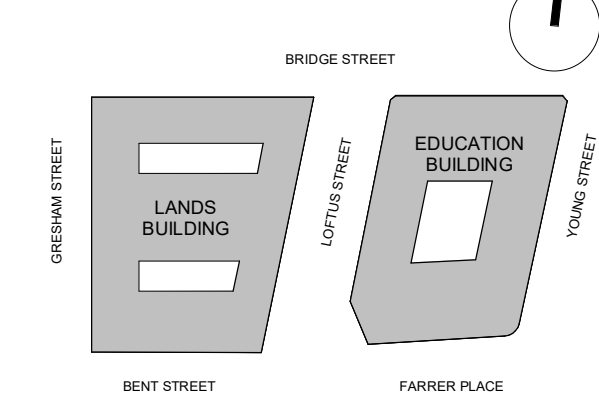

GENERAL ARRANGEMENT


GENERAL NOTES

1. DIMENSIONS ARE IN MILLIMETERS UNO.
2. DO NOT SCALE OFF DRAWING.
3. ALL DIMENSIONS TO BE VERIFIED ON SITE BEFORE PROCEEDING.
4. ALL DISCREPANCIES TO BE NOTIFIED IN WRITING TO RIDLEY CONSOLIDATED GROUP PTY LIMITED ("RIDLEY" AND MAKE)

KEY

----- SITE BOUNDARY

BASEMENT FOOTPRINT

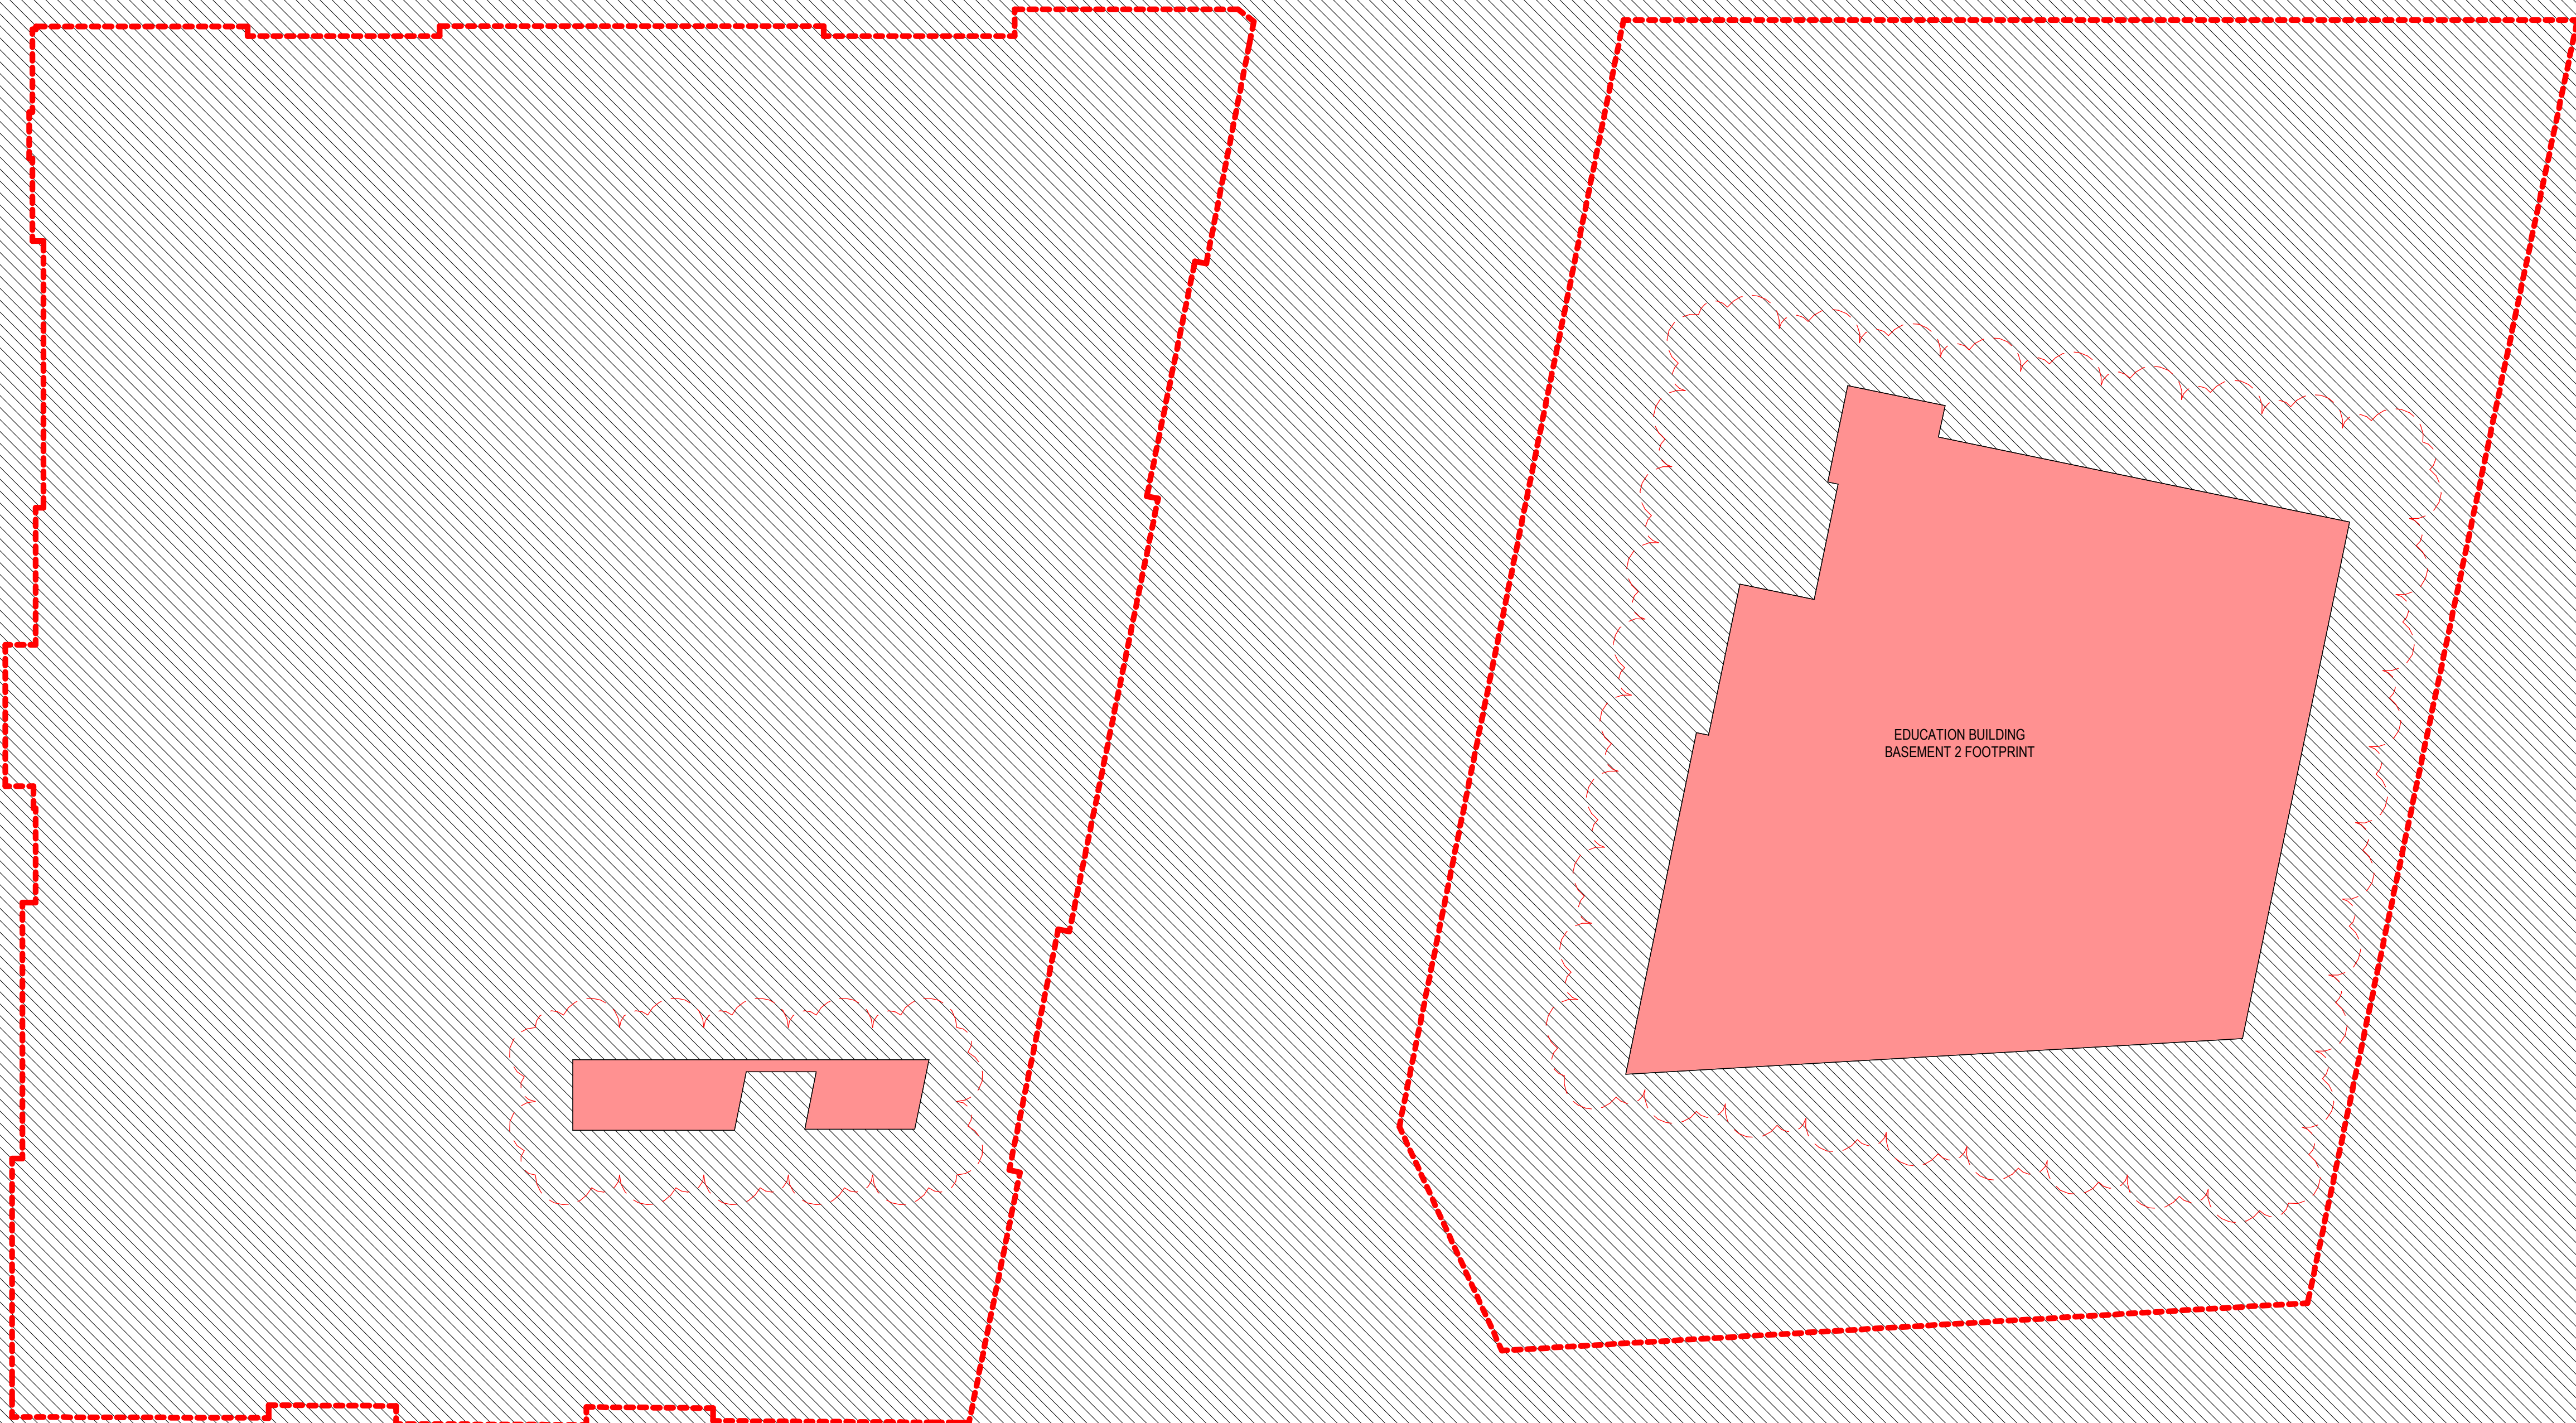

05	S4 55 MOD2 DEMOLITION	14.06.18
04	S4 55 MOD2 DEMOLITION	03.06.18
03	S4 55 MOD2 DEMOLITION	20.07.18
02	DRAFT AMENDED DA	15.11.17
01	DEVELOPMENT APPLICATION	06.10.16
00	EXISTING & DEMOLITION DA PLANS	15.09.16

ISSUE	DESCRIPTION	DATE
-------	-------------	------

DESIGN ARCHITECT

make

EXECUTIVE ARCHITECT

Ridley

INTERIOR DESIGNER

B A R

CLIENT
PONTIAC LAND
(AUSTRALIA) PTY. LTD.

PROJECT

**SANDSTONE
PRECINCT**
23-39 BRIDGE STREET, SYDNEY 2000, AUSTRALIA

PROJECT NUMBER
1166

SCALE 1 : 200@B1	DRAWN DA	CHECKED CH
---------------------	-------------	---------------

STATUS


FOR APPROVAL


DRAWING
DEMOLITION PLANS

**EDUCATION
BUILDING-BASEMENT 2**

DRAWING NUMBER
SP-DA-G-2296

ISSUE
05

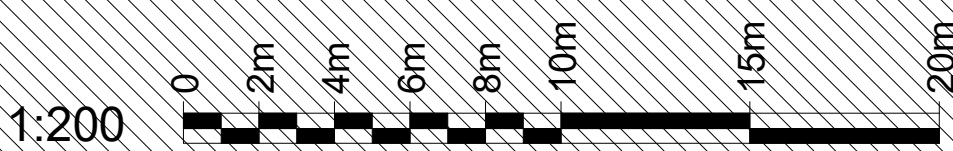


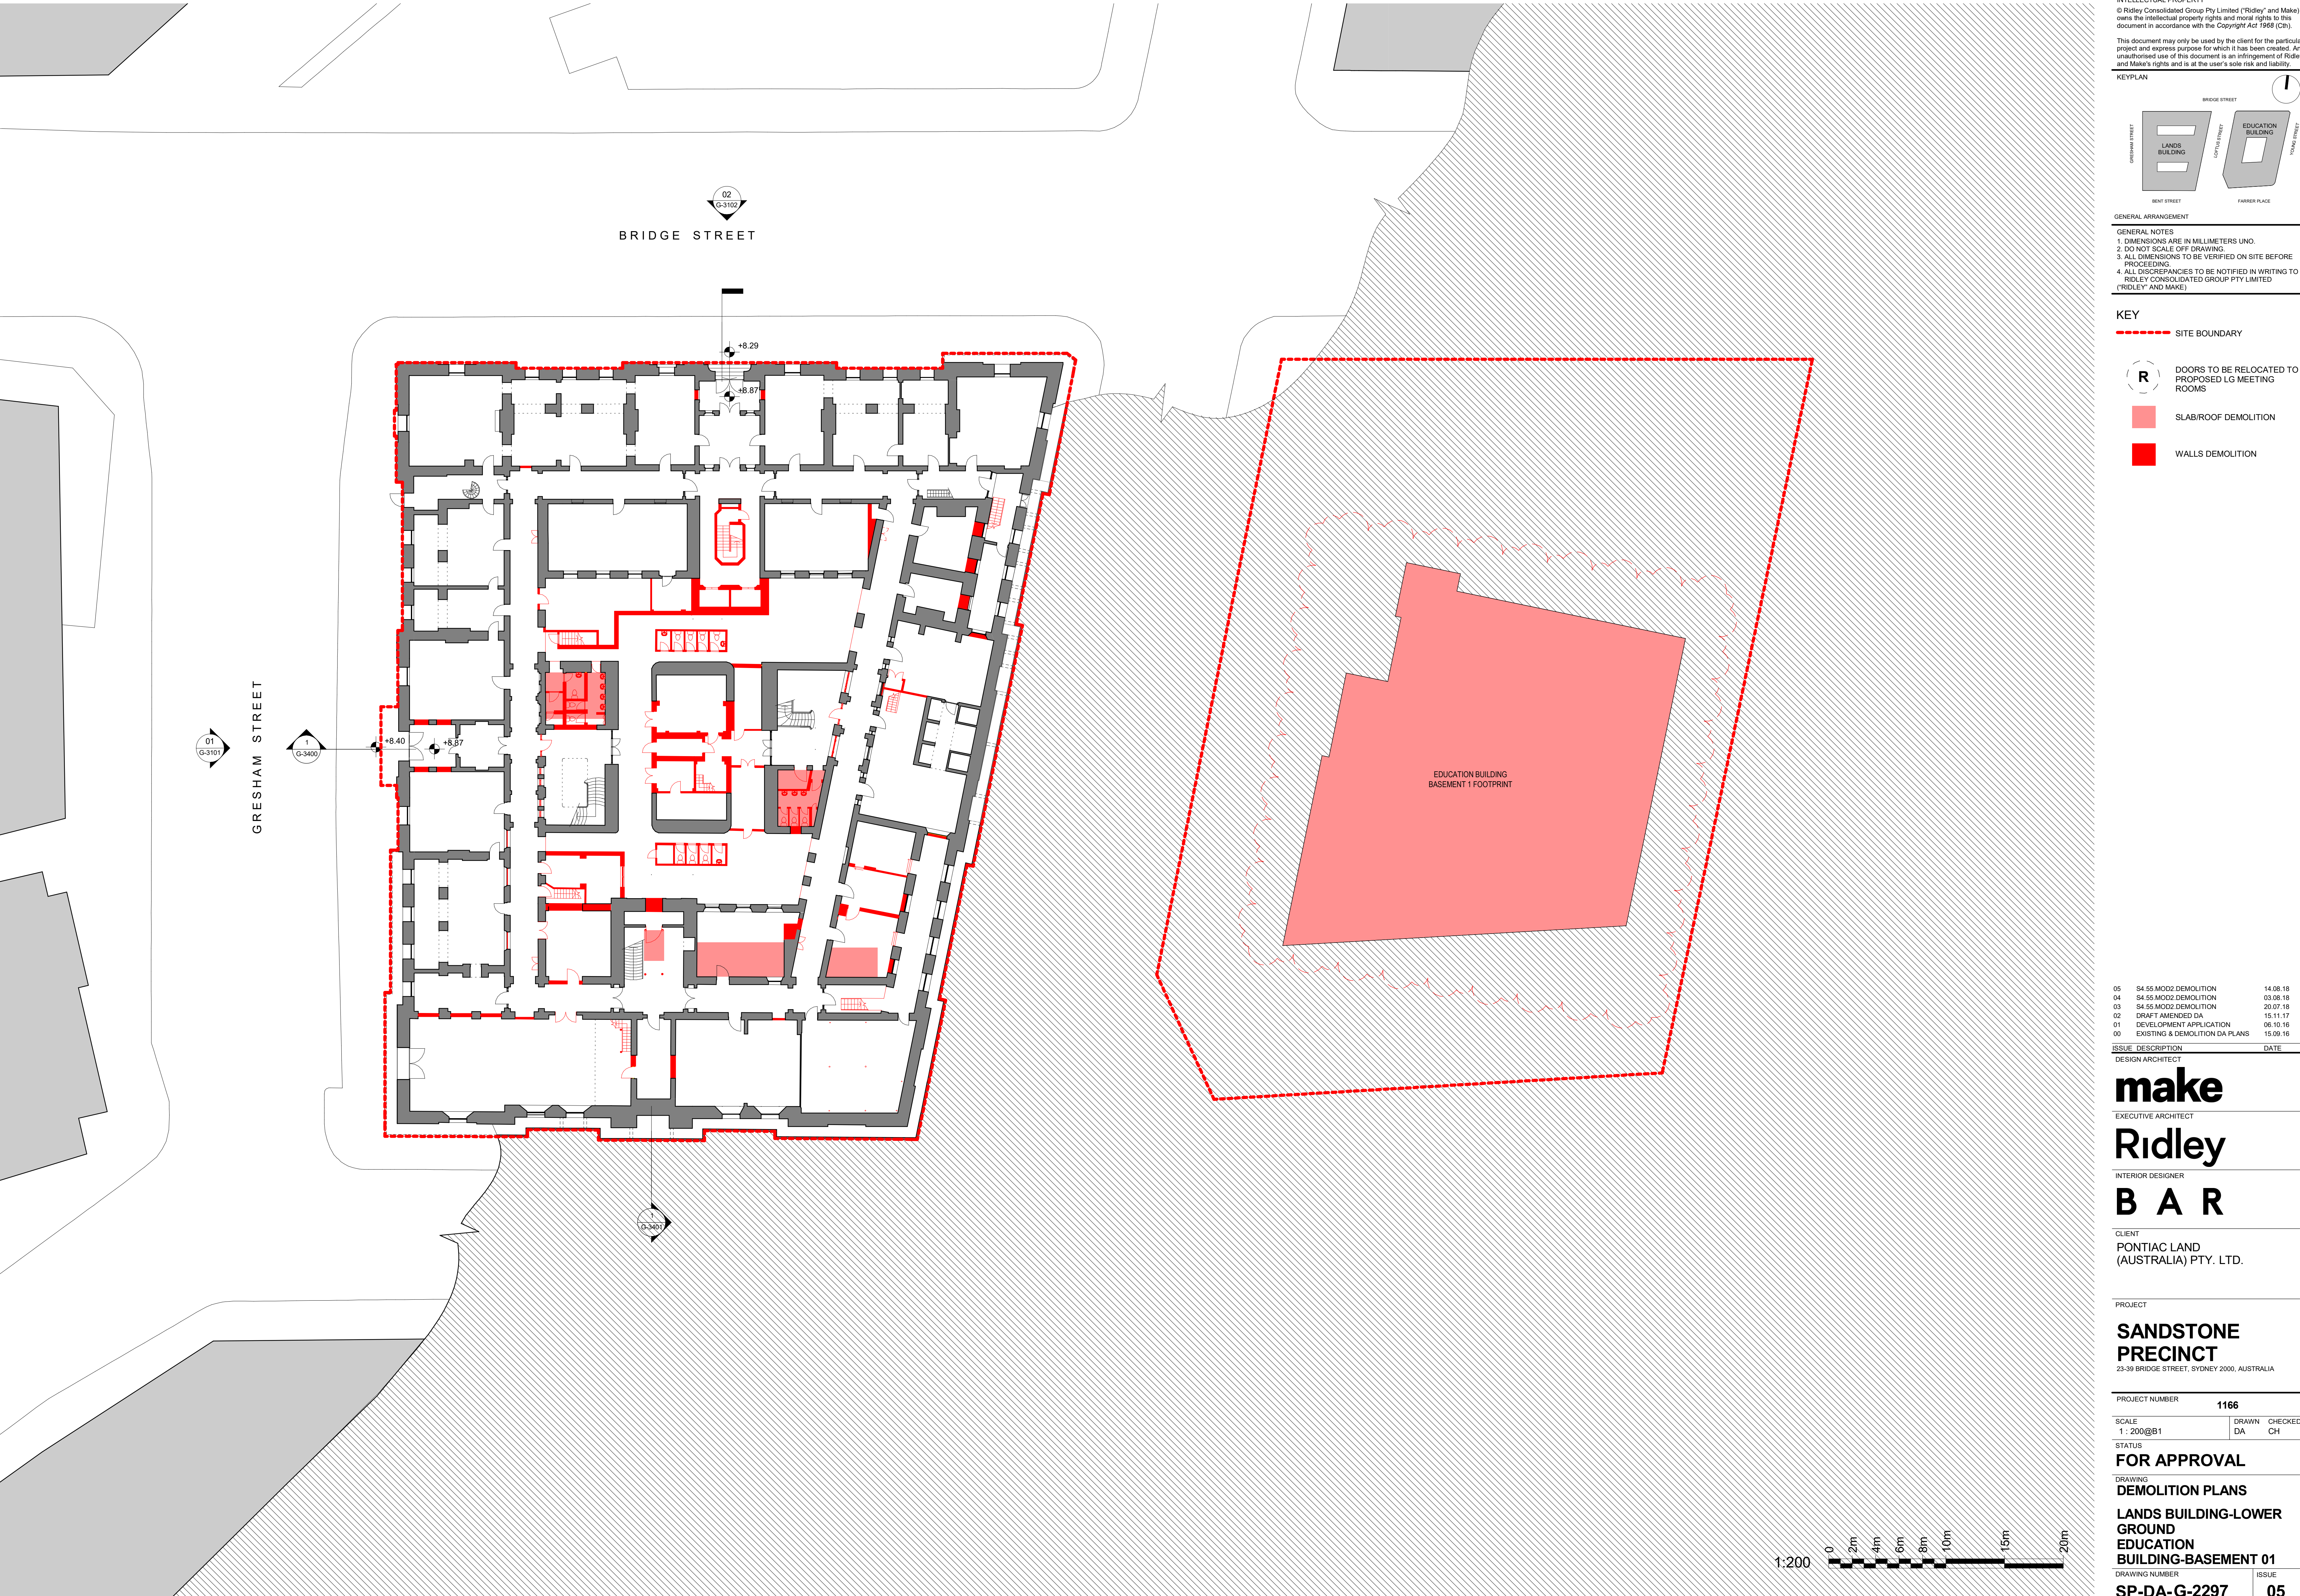

INTELLECTUAL PROPERTY
© Ridley Consolidated Group Pty Limited ("Ridley" and Make) owns the intellectual property rights and moral rights to this document in accordance with the Copyright Act 1968 (Cth).

This document may only be used by the client for the particular project and express purpose for which it has been created. Any unauthorised use of this document is an infringement of Ridley's and Make's rights and is at the user's sole risk and liability.

KEYPLAN

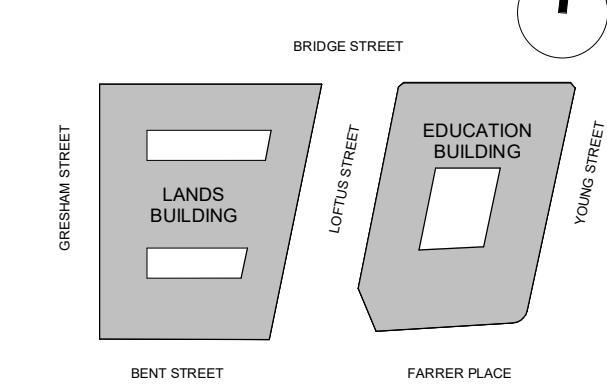

GENERAL ARRANGEMENT

GENERAL NOTES

1. DIMENSIONS ARE IN MILLIMETERS UNO.
2. DO NOT SCALE OFF DRAWING.
3. ALL DIMENSIONS TO BE VERIFIED ON SITE BEFORE PROCEEDING.
4. ALL DISCREPANCIES TO BE NOTIFIED IN WRITING TO RIDLEY CONSOLIDATED GROUP PTY LIMITED ("RIDLEY" AND MAKE)

KEY

----- SITE BOUNDARY

R DOORS TO BE RELOCATED TO PROPOSED LG MEETING ROOMS

SLAB/ROOF DEMOLITION

WALLS DEMOLITION

05	S4.55 MOD02 DEMOLITION	14.06.18
04	S4.55 MOD02 DEMOLITION	03.08.18
03	S4.55 MOD02 DEMOLITION	20.07.18
02	DRAFT AMENDED DA	15.11.17
01	DEVELOPMENT APPLICATION	06.10.16
00	EXISTING & DEMOLITION DA PLANS	15.09.16

ISSUE	DESCRIPTION	DATE
-------	-------------	------

DESIGN ARCHITECT

make

EXECUTIVE ARCHITECT

Ridley

INTERIOR DESIGNER

B A R

CLIENT

PONTIAC LAND
(AUSTRALIA) PTY. LTD.

PROJECT

**SANDSTONE
PRECINCT**
23-39 BRIDGE STREET, SYDNEY 2000, AUSTRALIA

PROJECT NUMBER

1166

SCALE	DRAWN	CHECKED
1 : 200@B1	DA	CH

STATUS

FOR APPROVAL

DRAWING

DEMOLITION PLANS


**LANDS BUILDING-LOWER
GROUND
EDUCATION
BUILDING-BASEMENT 01**

DRAWING NUMBER

SP-DA-G-2297

ISSUE


05

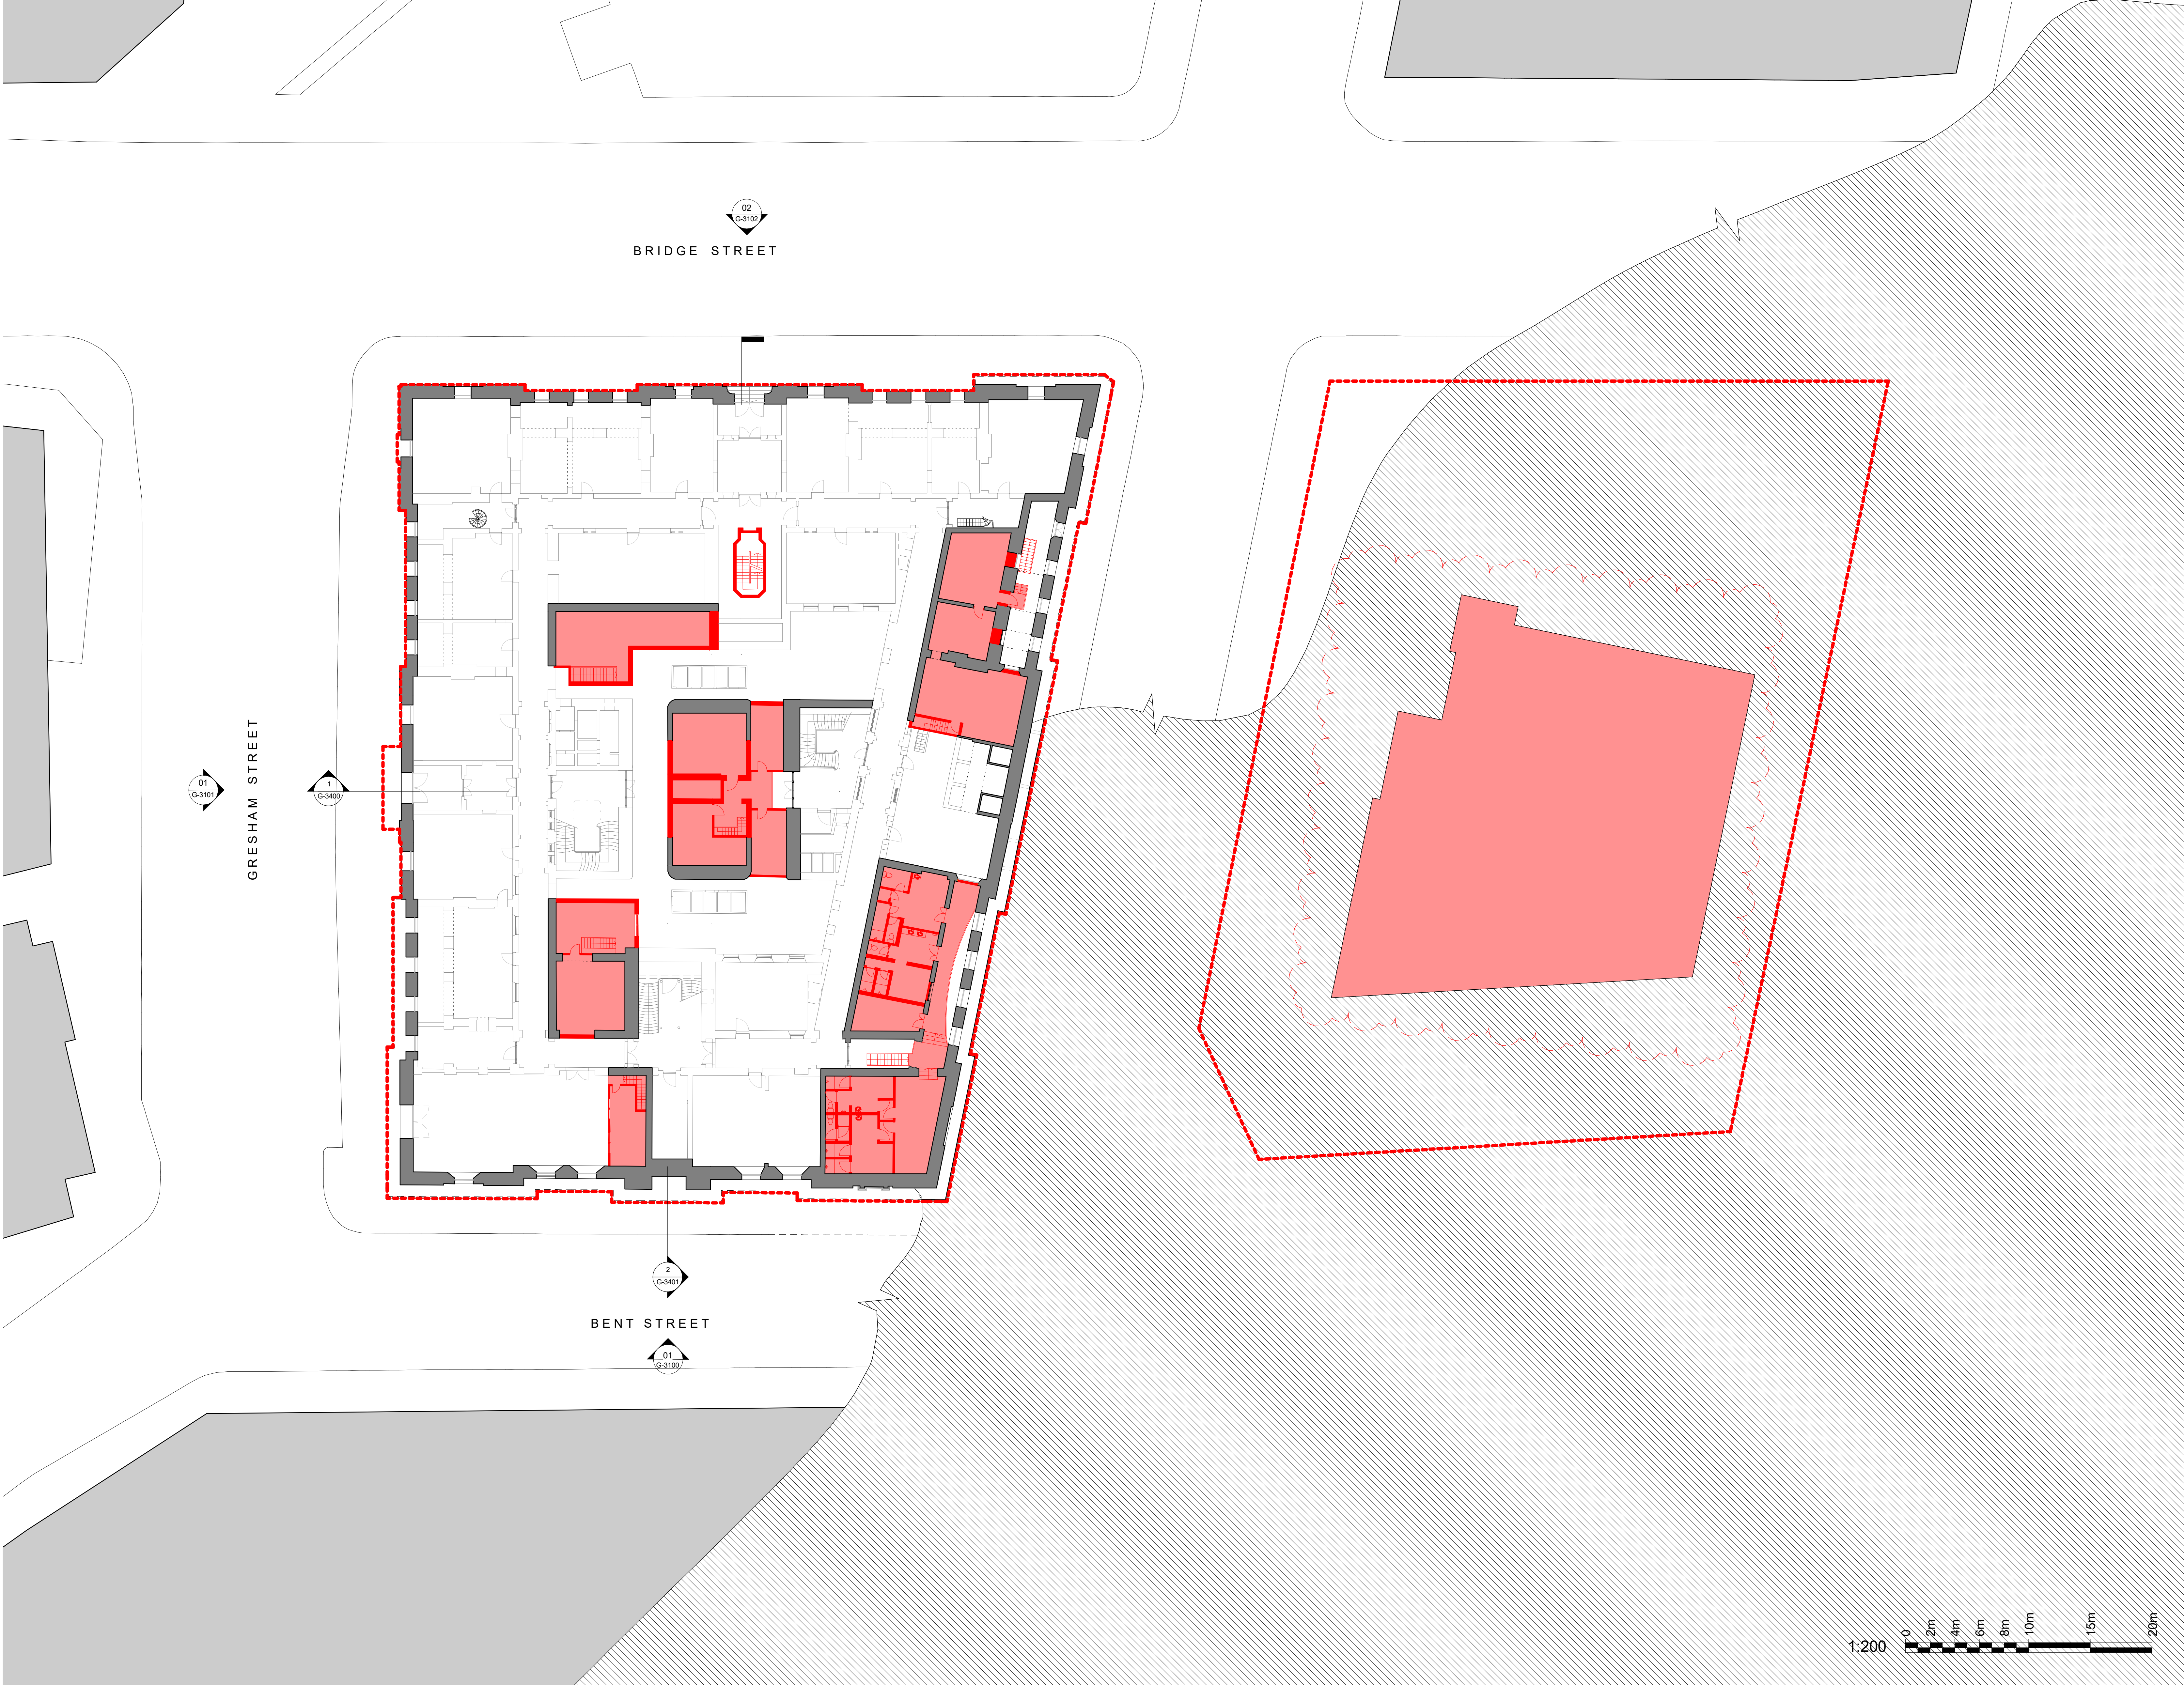

INTELLECTUAL PROPERTY
© Ridley Consolidated Group Pty Limited ("Ridley" and Make) owns the intellectual property rights and moral rights to this document in accordance with the Copyright Act 1968 (Cth).

This document may only be used by the client for the particular project and express purpose for which it has been created. Any unauthorised use of this document is an infringement of Ridley's and Make's rights and is at the user's sole risk and liability.

KEYPLAN

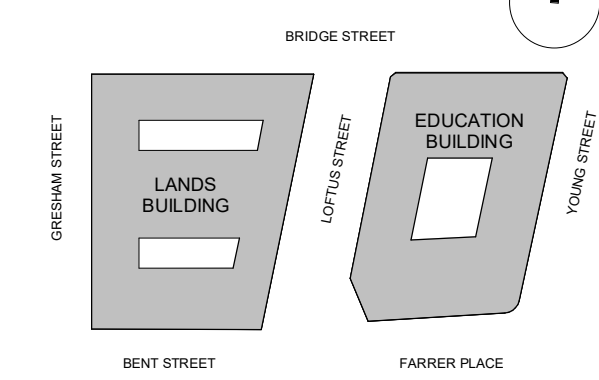

GENERAL ARRANGEMENT

GENERAL NOTES

1. DIMENSIONS ARE IN MILLIMETERS UNO.
2. DO NOT SCALE OFF DRAWING.
3. ALL DIMENSIONS TO BE VERIFIED ON SITE BEFORE PROCEEDING.
4. ALL DISCREPANCIES TO BE NOTIFIED IN WRITING TO RIDLEY CONSOLIDATED GROUP PTY LIMITED ("RIDLEY" AND MAKE)

KEY

----- SITE BOUNDARY

R DOORS TO BE RELOCATED TO PROPOSED LG MEETING ROOMS

SLAB/ROOF DEMOLITION

WALLS DEMOLITION

05	S4.55 MOD02 DEMOLITION	14.06.18
04	S4.55 MOD02 DEMOLITION	03.08.18
03	S4.55 MOD02 DEMOLITION	20.07.18
02	DRAFT AMENDED DA	15.11.17
01	DEVELOPMENT APPLICATION	06.10.16
00	EXISTING & DEMOLITION DA PLANS	15.09.16

ISSUE	DESCRIPTION	DATE
-------	-------------	------

DESIGN ARCHITECT

make

EXECUTIVE ARCHITECT

Ridley

INTERIOR DESIGNER

B A R

CLIENT

PONTIAC LAND
(AUSTRALIA) PTY. LTD.

PROJECT

**SANDSTONE
PRECINCT**
23-39 BRIDGE STREET, SYDNEY 2000, AUSTRALIA

PROJECT NUMBER
1166

SCALE 1 : 200@B1	DRAWN DA	CHECKED CH
---------------------	-------------	---------------

STATUS

FOR APPROVAL

DRAWING
DEMOLITION PLANS

**LANDS BUILDING-LOWER
GROUND MEZZANINE**

DRAWING NUMBER

SP-DA-G-2298


ISSUE

05

INTELLECTUAL PROPERTY
© Ridley Consolidated Group Pty Limited ("Ridley" and "Make") owns the intellectual property rights and moral rights in this document in accordance with the Copyright Act 1968 (Cth).

This document may only be used by the client for the particular project and express purpose for which it has been created. Any unauthorised use of this document is an infringement of Ridley's and Make's rights and is at the user's sole risk and liability.

KEYPLAN

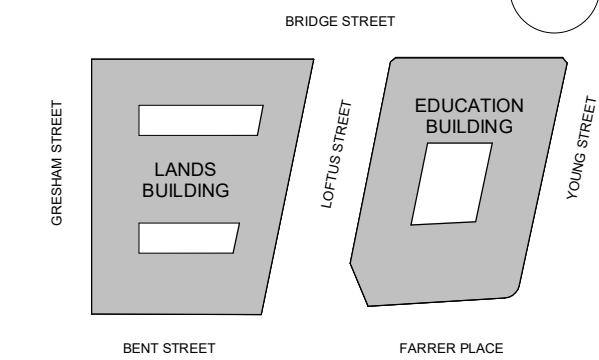

GENERAL ARRANGEMENT

GENERAL NOTES

1. DIMENSIONS ARE IN MILLIMETERS UNO.
2. DO NOT SCALE OFF DRAWING.
3. ALL DIMENSIONS TO BE VERIFIED ON SITE BEFORE PROCEEDING.
4. ALL DISCREPANCIES TO BE NOTIFIED IN WRITING TO RIDLEY CONSOLIDATED GROUP PTY LIMITED ("RIDLEY" AND MAKE)

KEY

----- SITE BOUNDARY

R DOORS TO BE RELOCATED TO PROPOSED LG MEETING ROOMS

SLAB/ROOF DEMOLITION

WALLS DEMOLITION

06	S4.55 MOD02 DEMOLITION	14.08.18
05	S4.55 MOD02 DEMOLITION	03.08.18
04	S4.55 MOD02 DEMOLITION	20.07.18
03	DRAFT AMENDED DA	15.11.17
02	DEVELOPMENT APPLICATION-AMENDMENT	14.10.16
01	DEVELOPMENT APPLICATION	06.10.16
00	EXISTING & DEMOLITION DA PLANS	15.09.16

ISSUE	DESCRIPTION	DATE
-------	-------------	------

DESIGN ARCHITECT

make

EXECUTIVE ARCHITECT

Ridley

INTERIOR DESIGNER

B A R

CLIENT
PONTIAC LAND
(AUSTRALIA) PTY. LTD.

PROJECT

**SANDSTONE
PRECINCT**
23-39 BRIDGE STREET, SYDNEY 2000, AUSTRALIA

PROJECT NUMBER
1166

SCALE 1 : 200@B1	DRAWN DA	CHECKED CH
---------------------	-------------	---------------


STATUS

FOR APPROVAL


DRAWING
DEMOLITION PLANS

**LANDS BUILDING-GROUND
EDUCATION
BUILDING-LOWER GROUND**

DRAWING NUMBER SP-DA-G-2299	ISSUE 06
---------------------------------------	--------------------

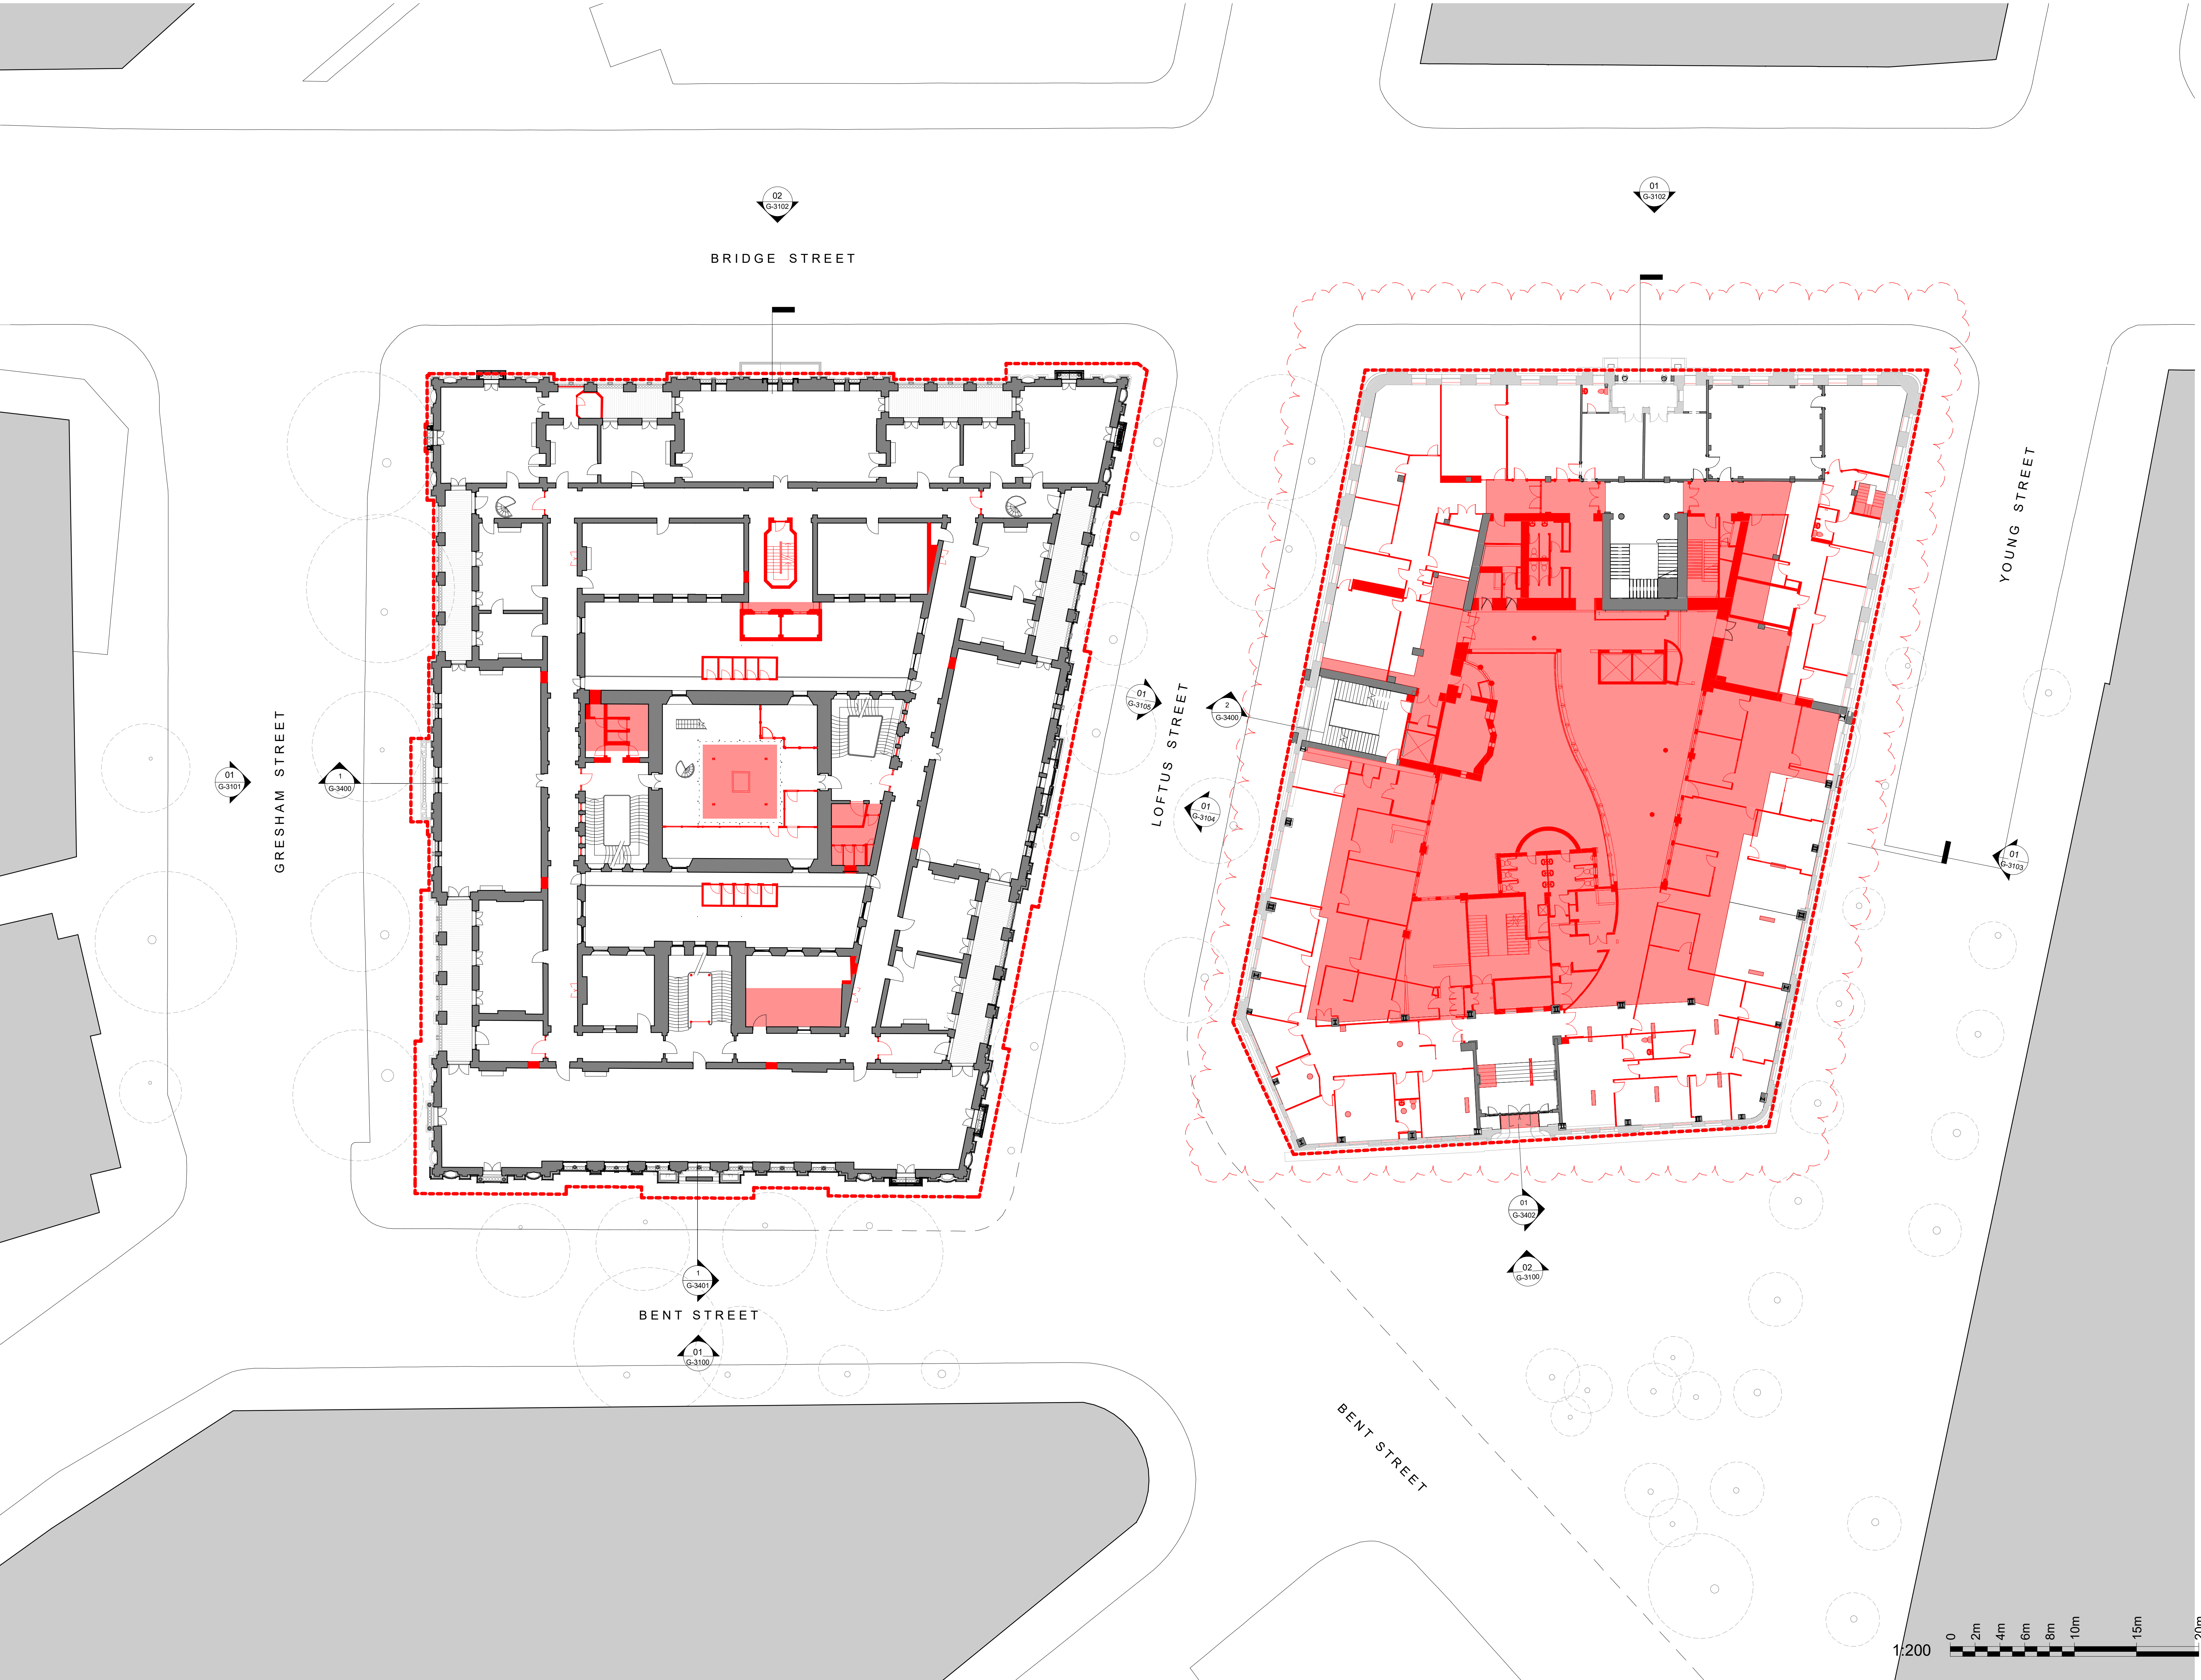

INTELLECTUAL PROPERTY
© Ridley Consolidated Group Pty Limited ("Ridley" and Make) owns the intellectual property rights and moral rights to this document in accordance with the Copyright Act 1968 (Cth).
This document may only be used by the client for the particular project and express purpose for which it has been created. Any unauthorised use of this document is an infringement of Ridley's and Make's rights and is at the user's sole risk and liability.

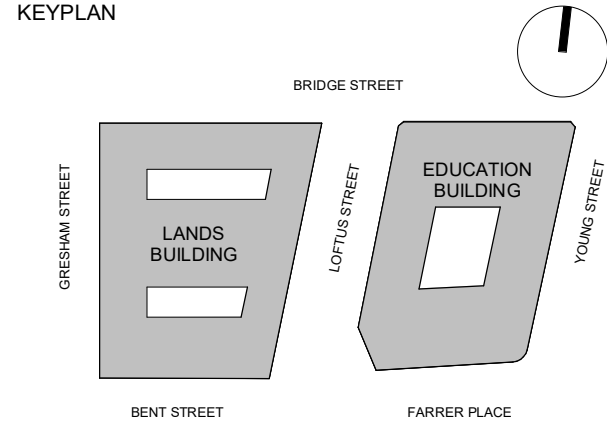

GENERAL ARRANGEMENT

GENERAL NOTES

1. DIMENSIONS ARE IN MILLIMETERS UNO.
2. DO NOT SCALE OFF DRAWING.
3. ALL DIMENSIONS TO BE VERIFIED ON SITE BEFORE PROCEEDING.
4. ALL DISCREPANCIES TO BE NOTIFIED IN WRITING TO RIDLEY CONSOLIDATED GROUP PTY LIMITED ("RIDLEY" AND MAKE)

- KEY
- SITE BOUNDARY
 - R DOORS TO BE RELOCATED TO PROPOSED LG MEETING ROOMS
 - SLAB/ROOF DEMOLITION
 - WALLS DEMOLITION

06	S4.55 MOD02 DEMOLITION	14.08.18
05	S4.55 MOD02 DEMOLITION	03.08.18
04	S4.55 MOD02 DEMOLITION	20.07.18
03	DRAFT AMENDED DA	15.11.17
02	DEVELOPMENT APPLICATION-AMENDMENT	14.10.16
01	DEVELOPMENT APPLICATION	06.10.16
00	EXISTING & DEMOLITION DA PLANS	15.09.16

ISSUE	DESCRIPTION	DATE
-------	-------------	------

DESIGN ARCHITECT

make
EXECUTIVE ARCHITECT

Ridley
INTERIOR DESIGNER

B A R

CLIENT
PONTIAC LAND
(AUSTRALIA) PTY. LTD.

PROJECT
**SANDSTONE
PRECINCT**
23-39 BRIDGE STREET, SYDNEY 2000, AUSTRALIA


PROJECT NUMBER
1166

SCALE 1 : 200@B1	DRAWN DA	CHECKED CH
---------------------	-------------	---------------

STATUS
FOR APPROVAL

DRAWING
DEMOLITION PLANS
LANDS BUILDING-LEVEL 01
**EDUCATION
BUILDING-GROUND**

DRAWING NUMBER SP-DA-G-2300	ISSUE 06
---------------------------------------	--------------------

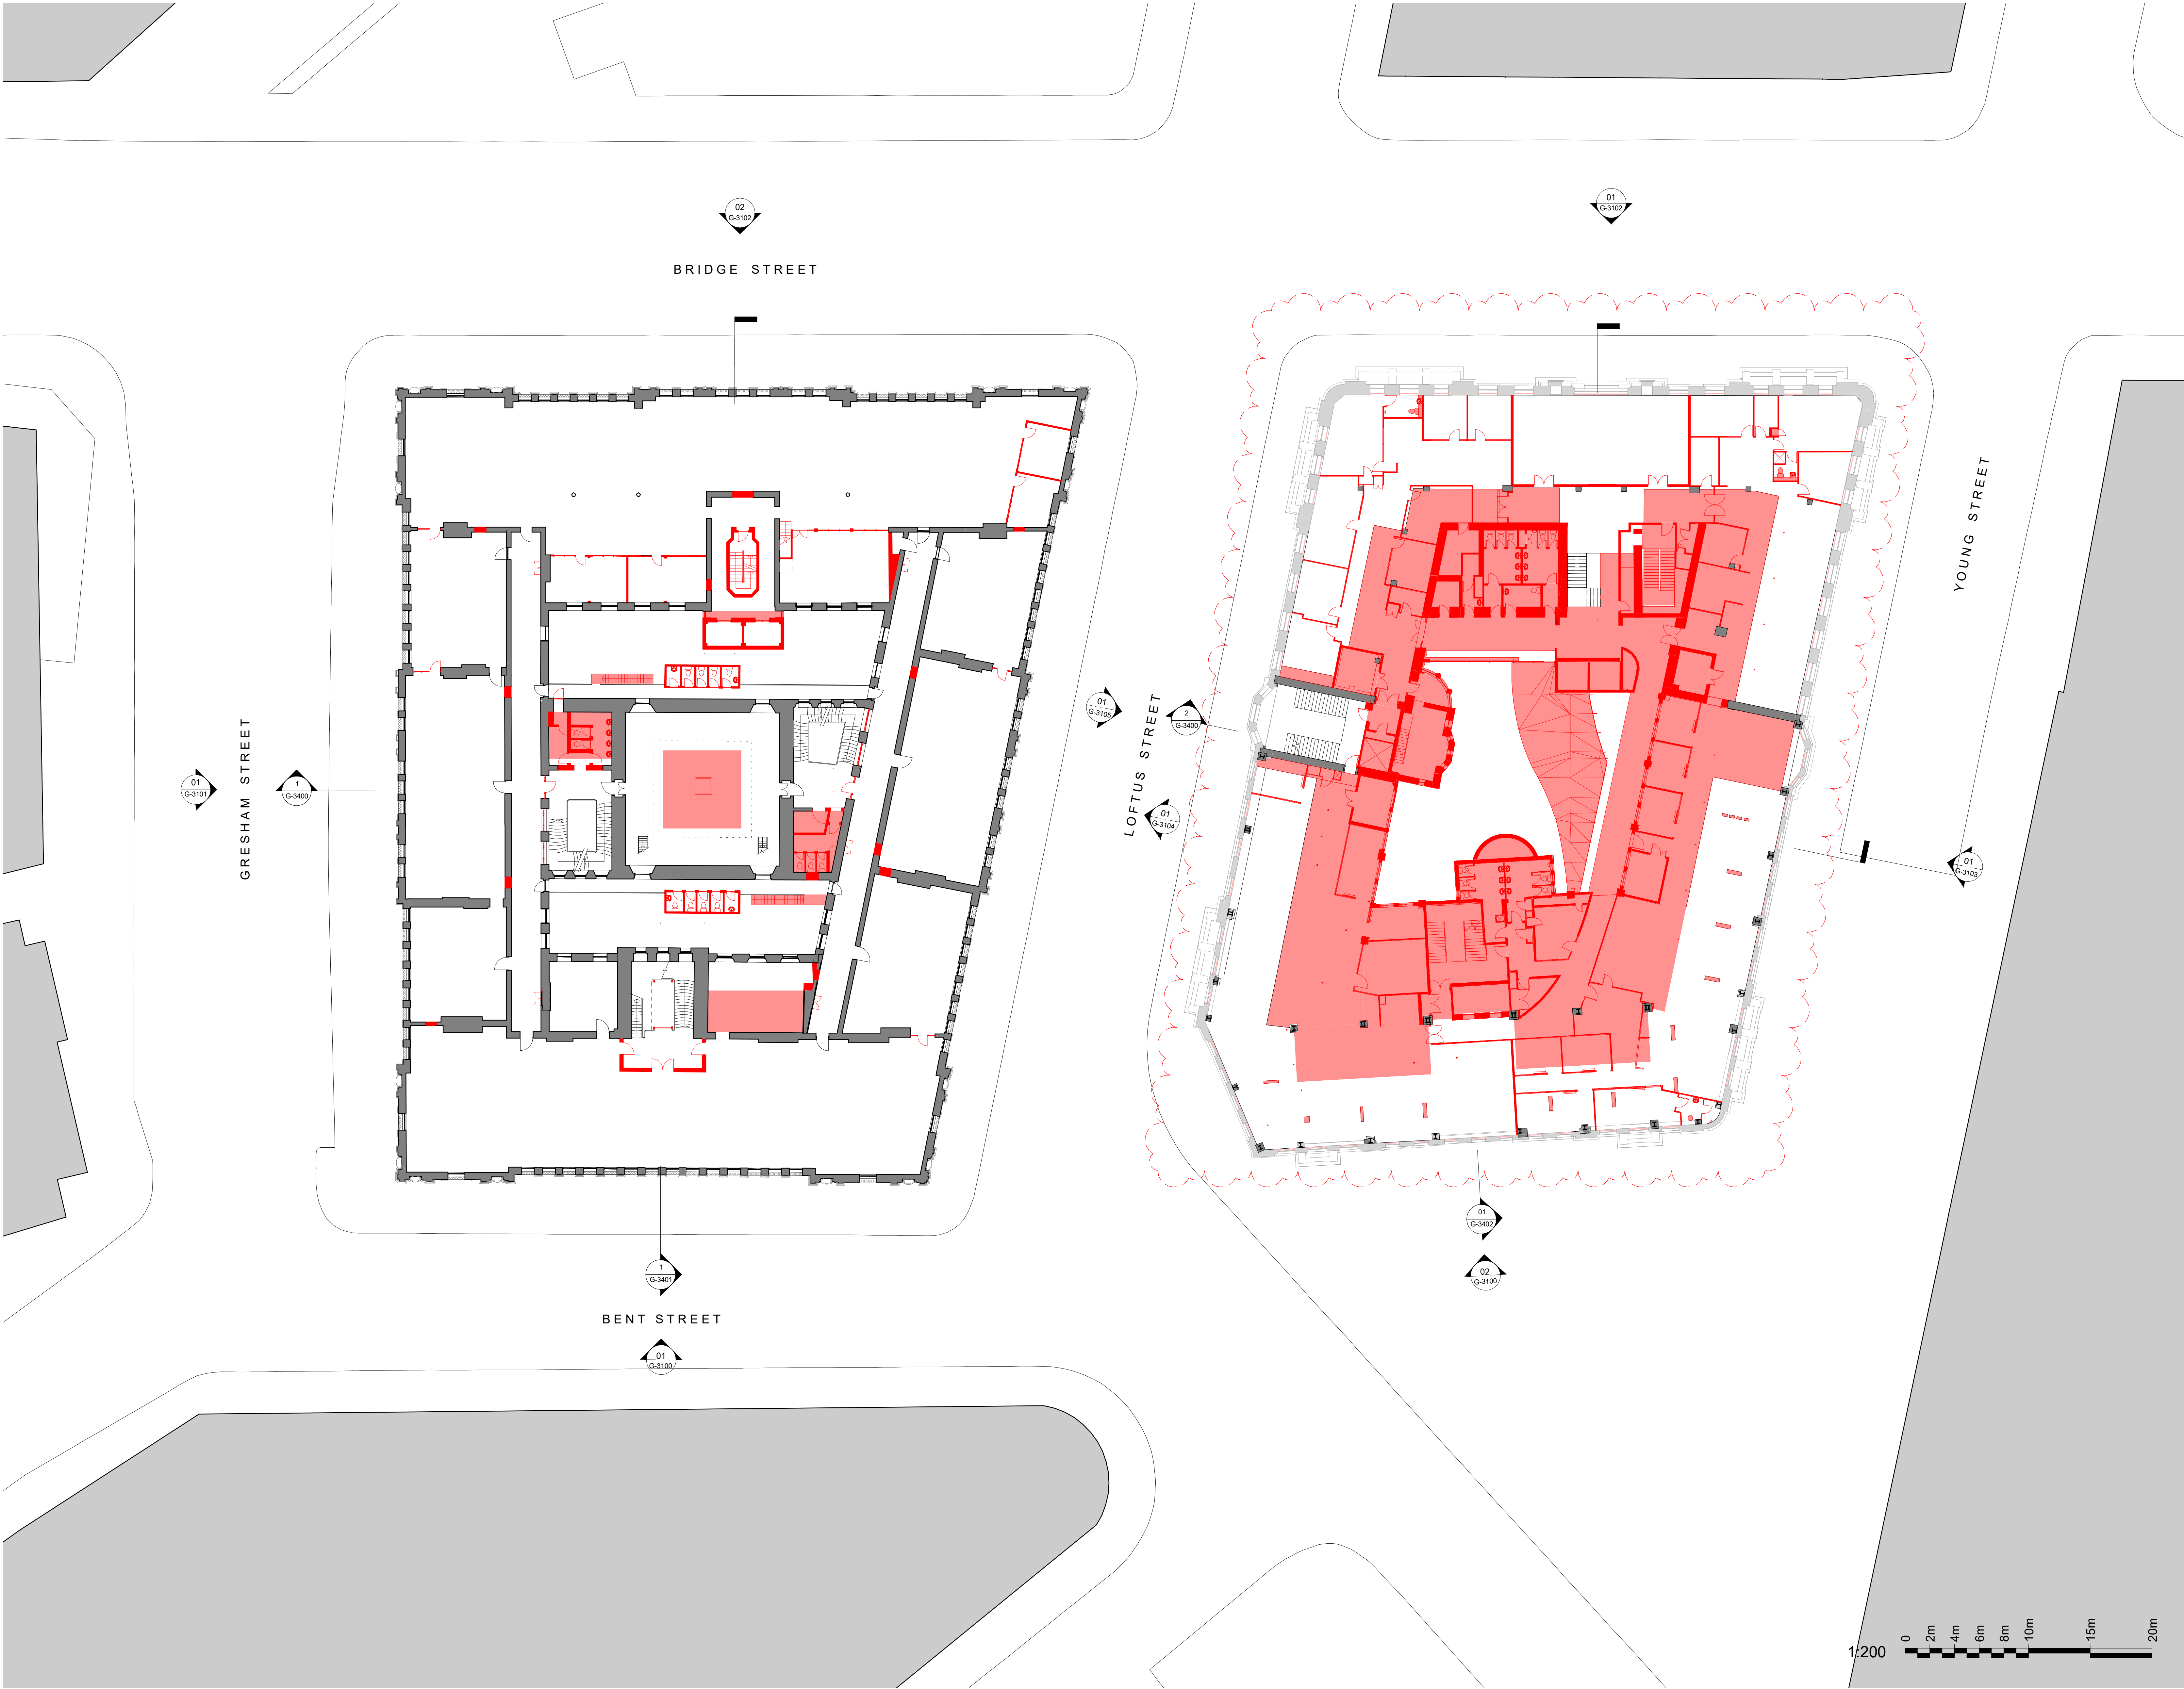

INTELLECTUAL PROPERTY

© Ridley Consolidated Group Pty Limited ("Ridley" and "Make") owns the intellectual property rights and moral rights to this document in accordance with the Copyright Act 1968 (Cth).

This document may only be used by the client for the particular project and express purpose for which it has been created. Any unauthorised use of this document is an infringement of Ridley's and Make's rights and is at the user's sole risk and liability.

KEYPLAN

GENERAL ARRANGEMENT

GENERAL NOTES

1. DIMENSIONS ARE IN MILLIMETERS UNO.
2. DO NOT SCALE OFF DRAWING.
3. ALL DIMENSIONS TO BE VERIFIED ON SITE BEFORE PROCEEDING.
4. ALL DISCREPANCIES TO BE NOTIFIED IN WRITING TO RIDLEY CONSOLIDATED GROUP PTY LIMITED ("RIDLEY" AND "MAKE").

KEY

- SITE BOUNDARY
- R** DOORS TO BE RELOCATED TO PROPOSED LG MEETING ROOMS
- SLAB/ROOF DEMOLITION
- WALLS DEMOLITION

06	S4.55 MOD02 DEMOLITION	14.08.18
05	S4.55 MOD02 DEMOLITION	03.08.18
04	S4.55 MOD02 DEMOLITION	20.07.18
03	DRAFT AMENDED DA	15.11.17
02	DEVELOPMENT APPLICATION-AMENDMENT	14.10.16
01	DEVELOPMENT APPLICATION	06.10.16
00	EXISTING & DEMOLITION DA PLANS	15.09.16

ISSUE	DESCRIPTION	DATE
-------	-------------	------

DESIGN ARCHITECT

make

EXECUTIVE ARCHITECT

Ridley

INTERIOR DESIGNER

B A R

CLIENT
PONTIAC LAND
(AUSTRALIA) PTY. LTD.

PROJECT

**SANDSTONE
PRECINCT**
23-39 BRIDGE STREET, SYDNEY 2000, AUSTRALIA

PROJECT NUMBER
1166

SCALE 1 : 200@B1	DRAWN DA	CHECKED CH
---------------------	-------------	---------------


STATUS

FOR APPROVAL

DRAWING
DEMOLITION PLANS

**LANDS BUILDING-LEVEL 02
EDUCATION BUILDING-LEVEL 01**

DRAWING NUMBER SP-DA-G-2301	ISSUE 06
---------------------------------------	--------------------

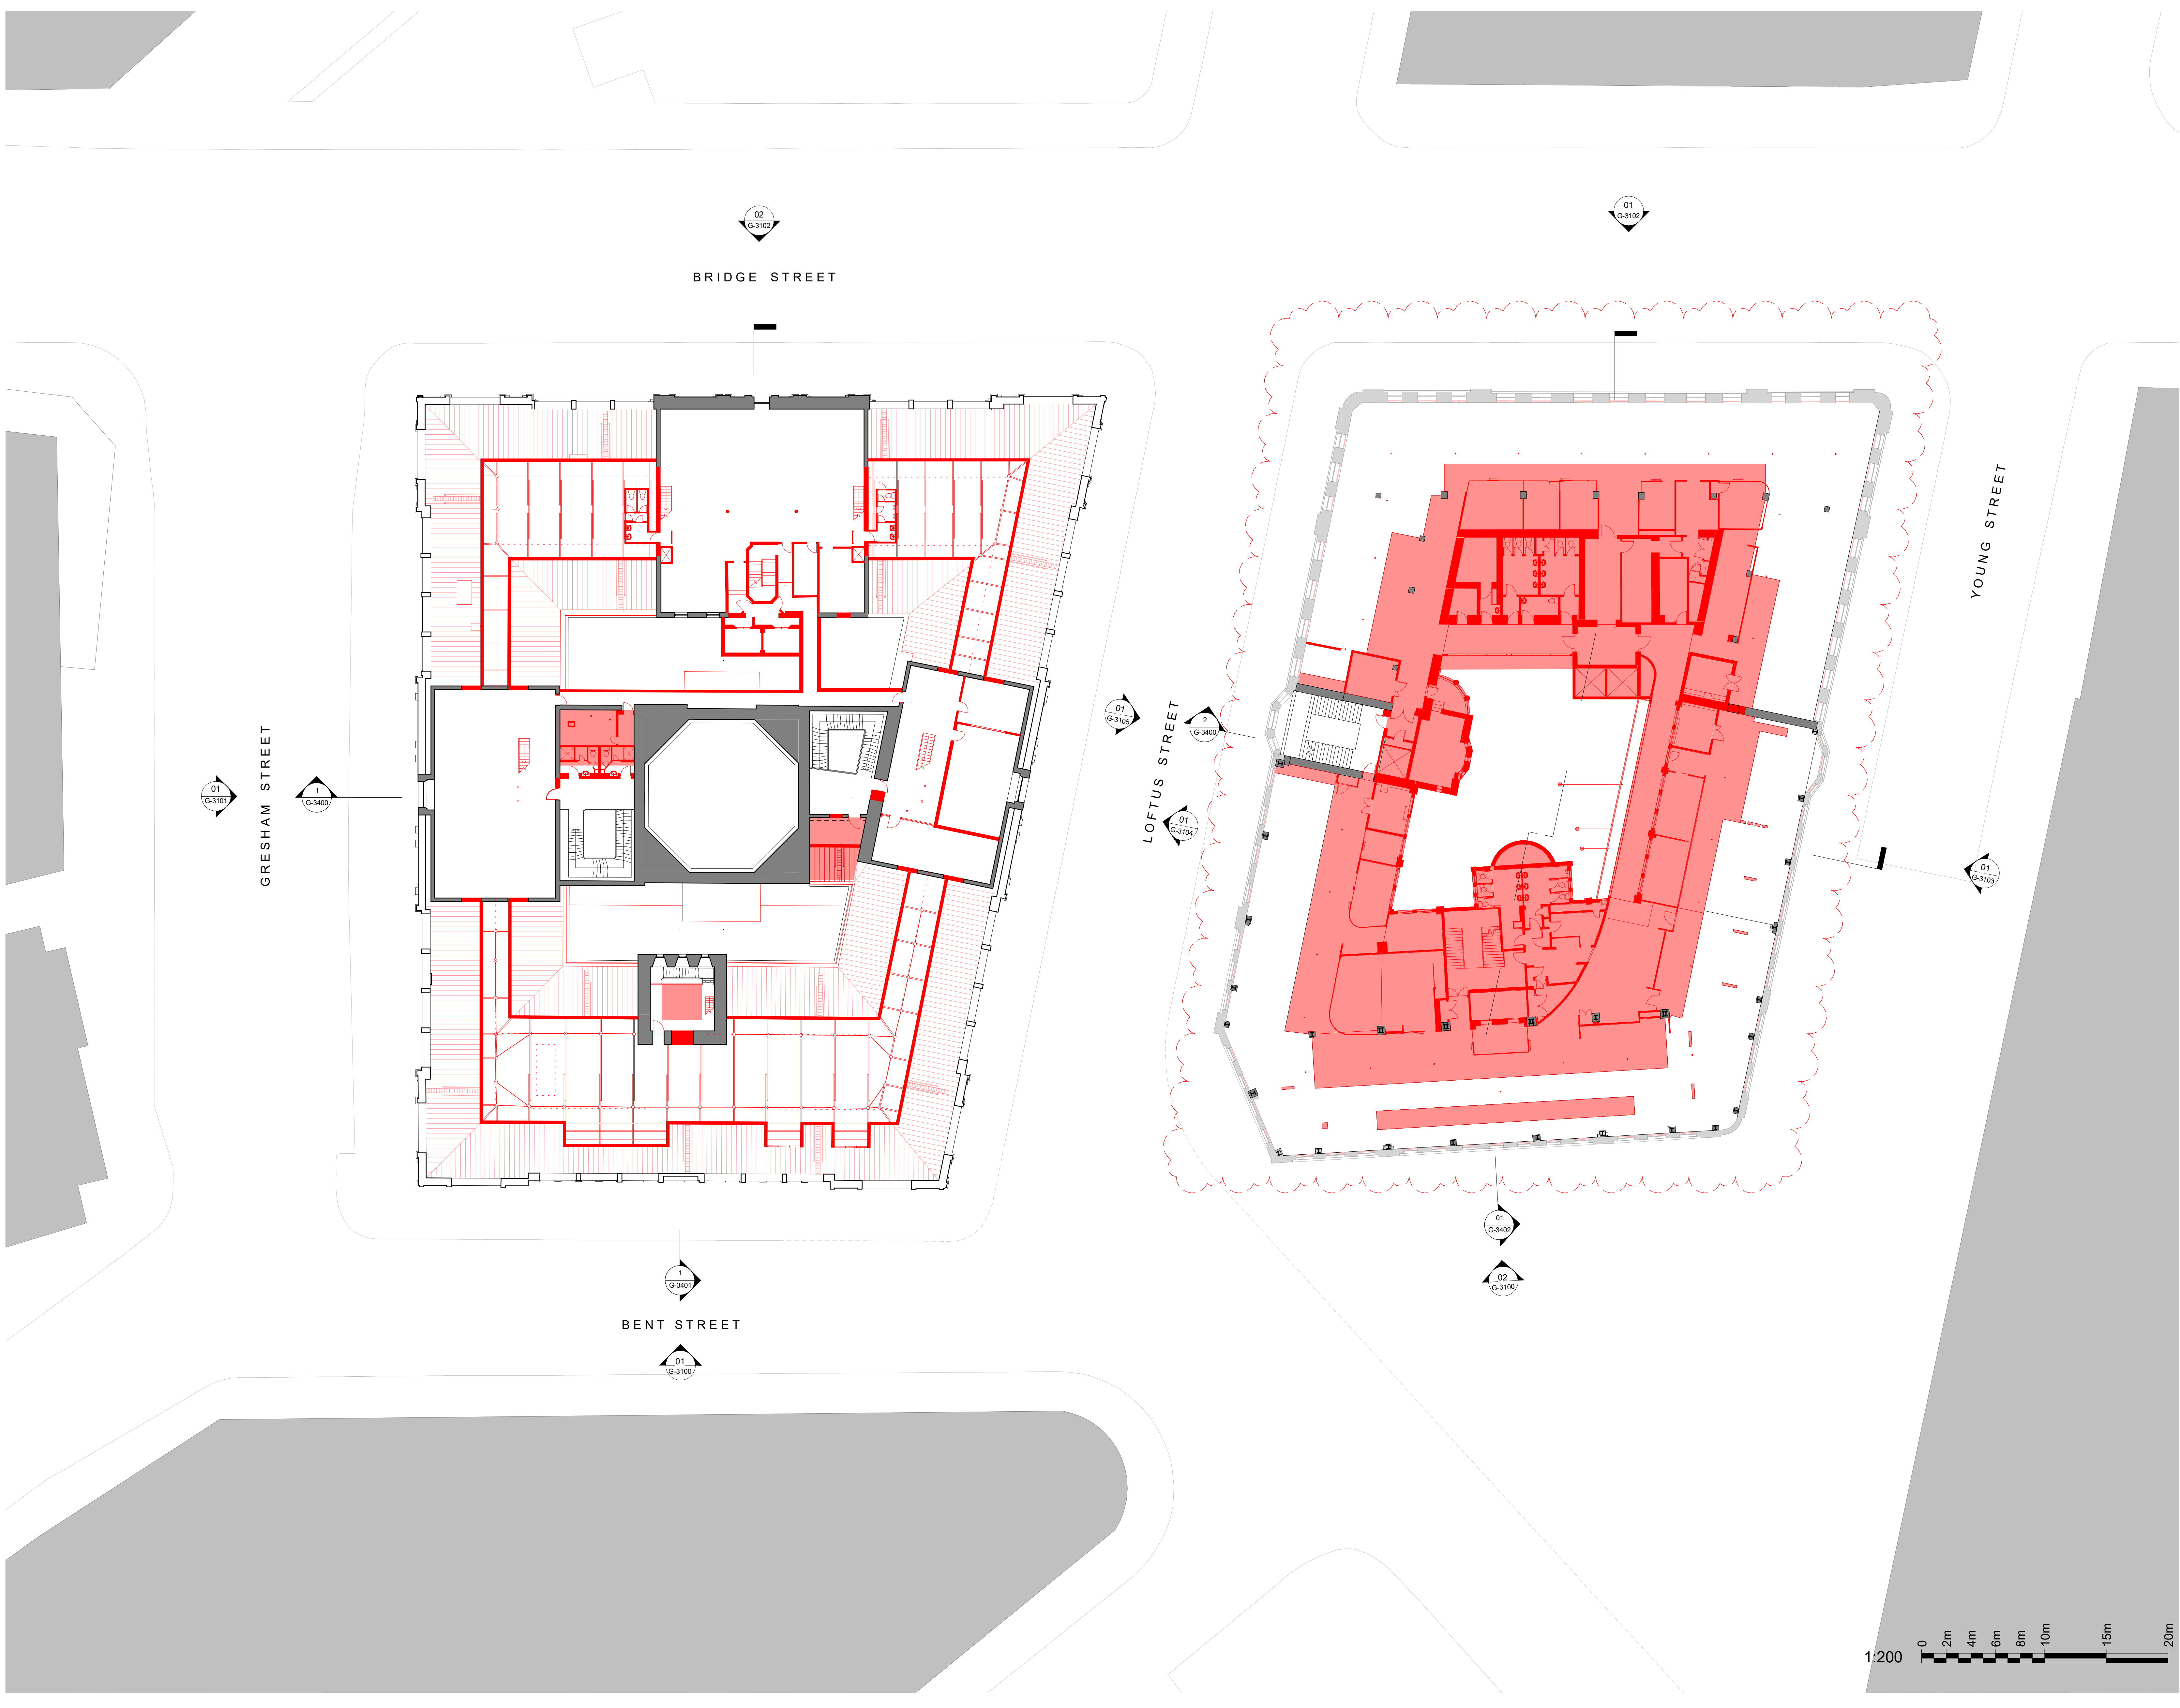

INTELLECTUAL PROPERTY

© Ridley Consolidated Group Pty Limited ("Ridley" and Make) owns the intellectual property rights and moral rights to this document in accordance with the Copyright Act 1968 (Cth).

This document may only be used by the client for the particular project and express purpose for which it has been created. Any unauthorised use of this document is an infringement of Ridley's and Make's rights and is at the user's sole risk and liability.

KEYPLAN

BRIDGE STREET

LOFTUS STREET

BENT STREET

YOUNG STREET

LANDS BUILDING

EDUCATION BUILDING

FARMER PLACE

GENERAL ARRANGEMENT

GENERAL NOTES

1. DIMENSIONS ARE IN MILLIMETERS UNO.

2. DO NOT SCALE OFF DRAWING.

3. ALL DIMENSIONS TO BE VERIFIED ON SITE BEFORE PROCEEDING.

4. ALL DISCREPANCIES TO BE NOTIFIED IN WRITING TO RIDLEY CONSOLIDATED GROUP PTY LIMITED ("RIDLEY" AND MAKE)

KEY

----- SITE BOUNDARY

R DOORS TO BE RELOCATED TO PROPOSED LG MEETING ROOMS

SLAB/ROOF DEMOLITION

WALLS DEMOLITION

06	S4.55 MOD02 DEMOLITION	14.08.18
05	S4.55 MOD02 DEMOLITION	03.08.18
04	S4.55 MOD02 DEMOLITION	20.07.18
03	DRAFT AMENDED DA	15.11.17
02	DEVELOPMENT	14.10.16
01	APPLICATION-AMENDMENT	06.10.16
00	EXISTING & DEMOLITION DA PLANS	15.09.16

ISSUE	DESCRIPTION	DATE
-------	-------------	------

DESIGN ARCHITECT

make

EXECUTIVE ARCHITECT

Ridley

INTERIOR DESIGNER

B A R

CLIENT

PONTIAC LAND
(AUSTRALIA) PTY. LTD.

PROJECT

**SANDSTONE
PRECINCT**

23-39 BRIDGE STREET, SYDNEY 2000, AUSTRALIA

PROJECT NUMBER

1166

SCALE	DRAWN	CHECKED
1 : 200@B1	DA	CH

STATUS


FOR APPROVAL

DRAWING


DEMOLITION PLANS

**LANDS BUILDING-LEVEL 03
EDUCATION BUILDING-LEVEL
02**

DRAWING NUMBER	ISSUE
SP-DA-G-2302	06

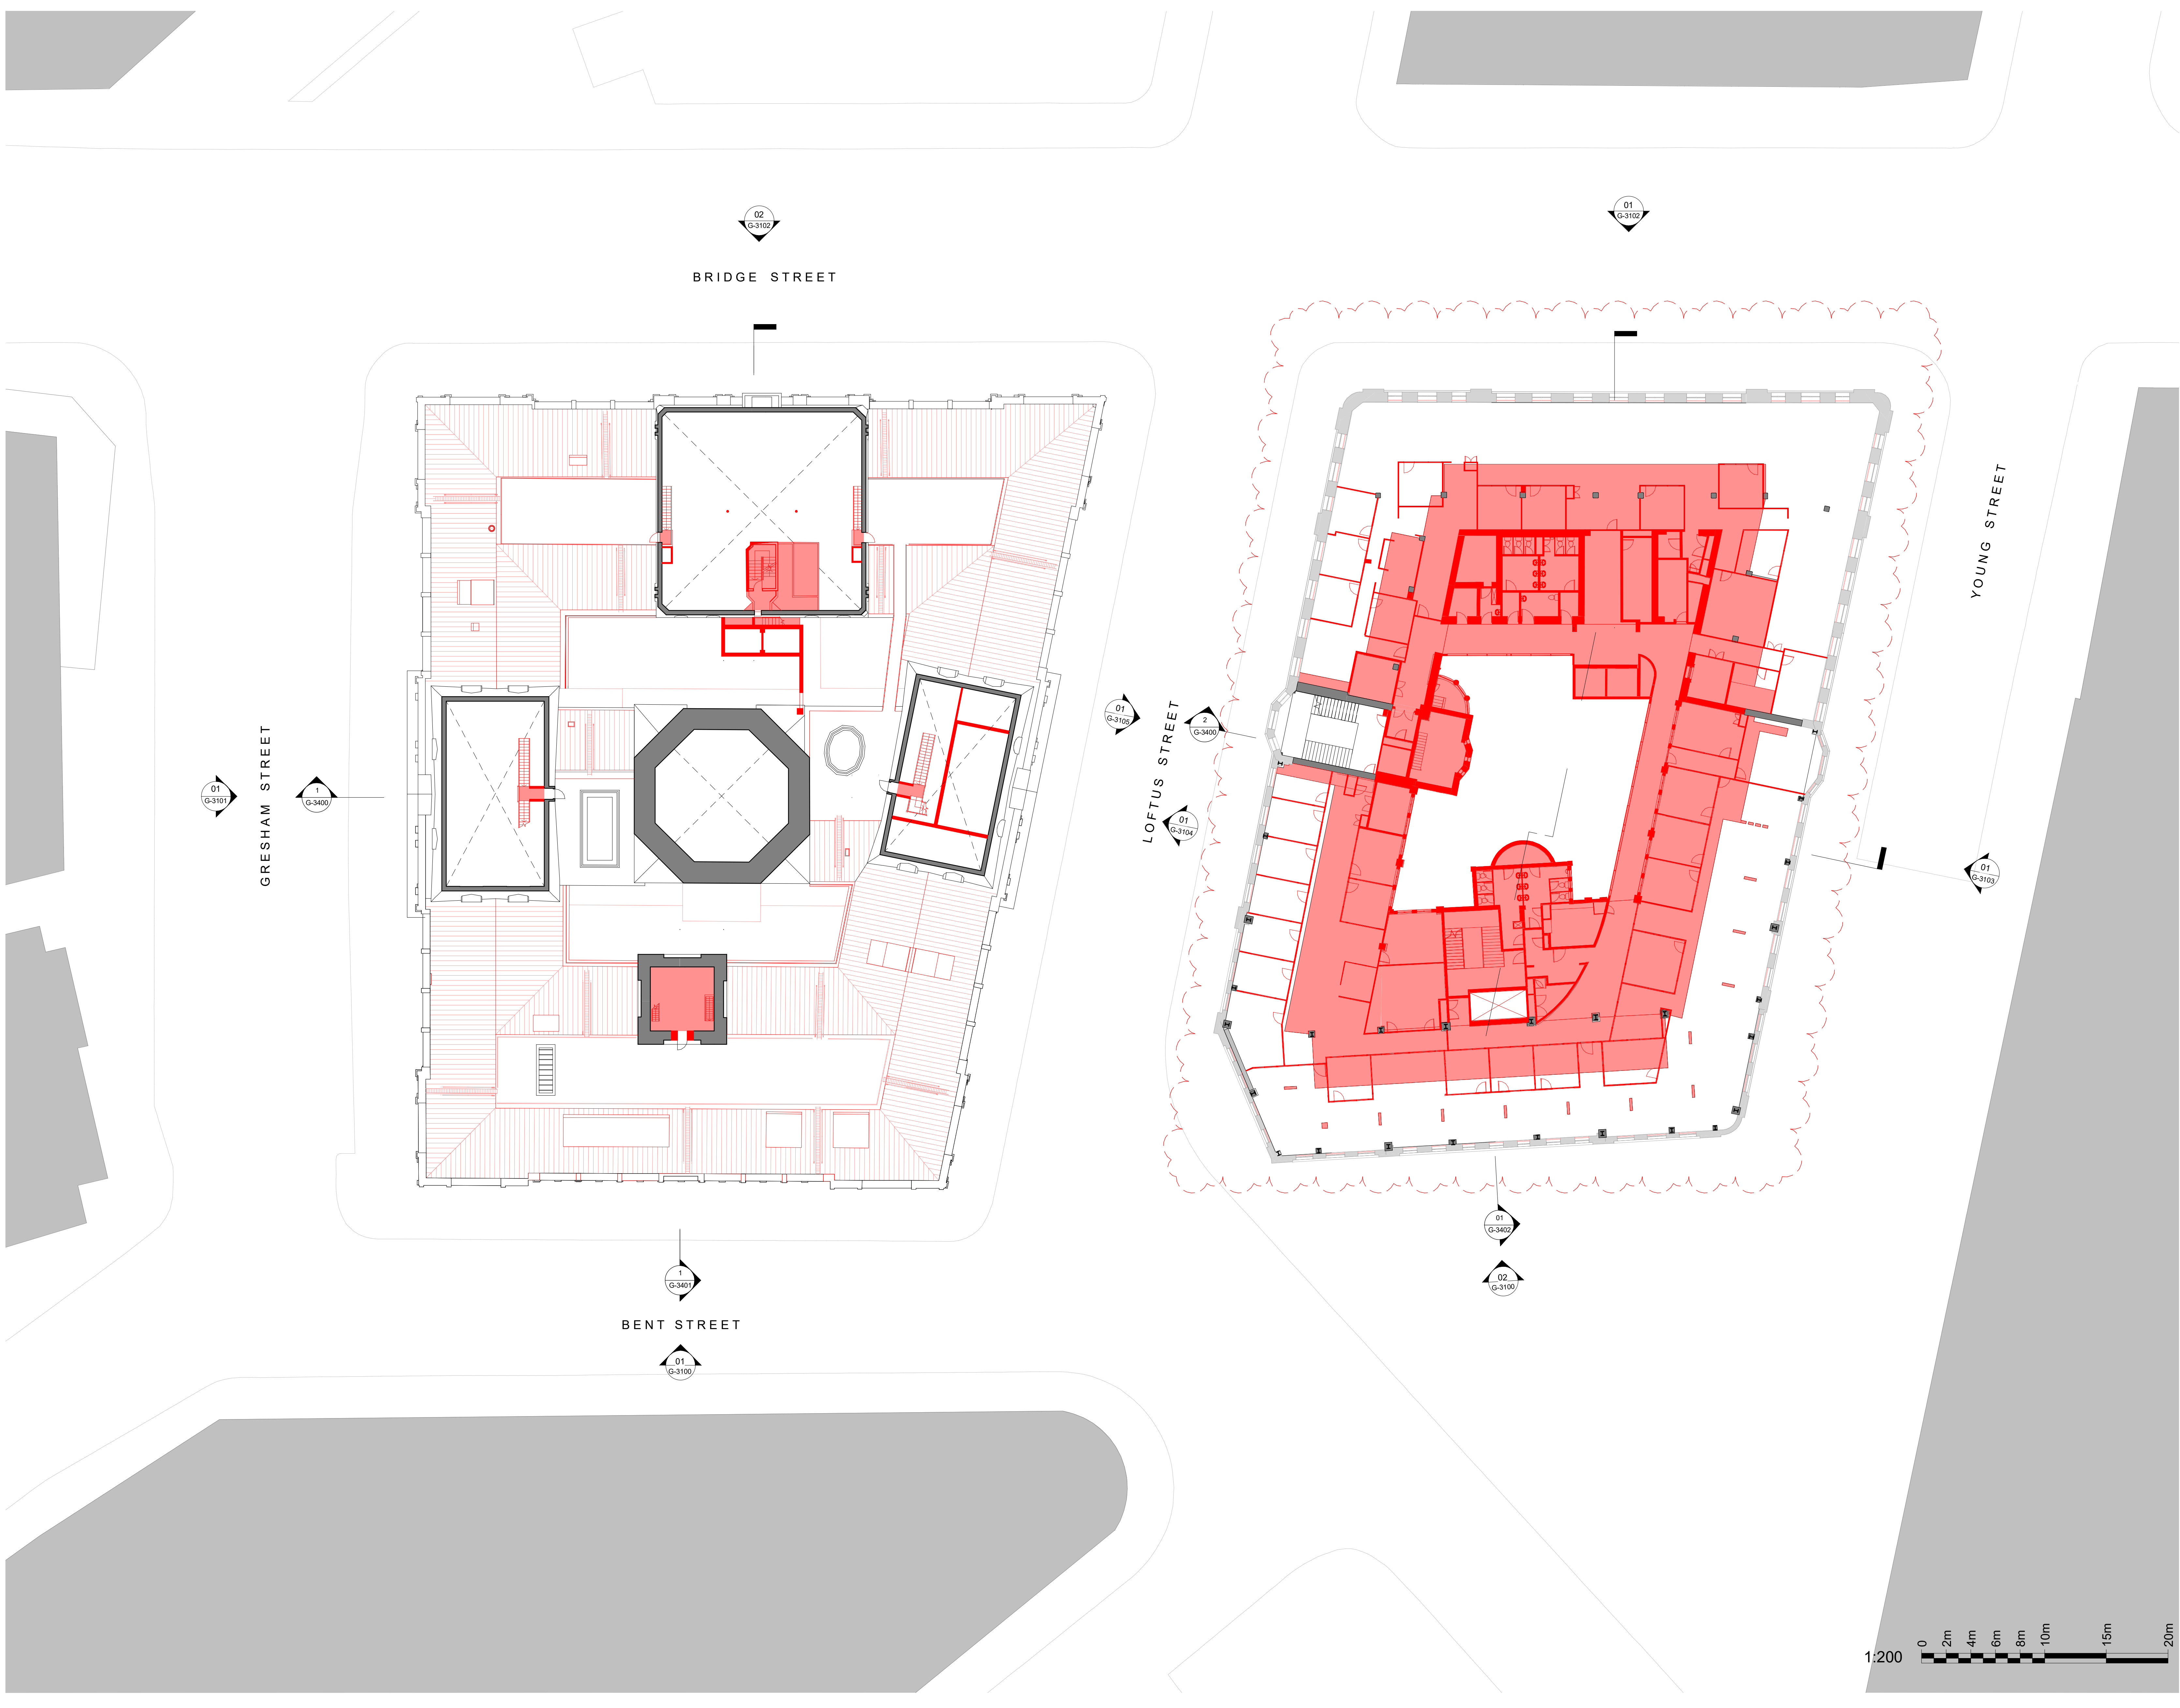

INTELLECTUAL PROPERTY
© Ridley Consolidated Group Pty Limited ("Ridley" and Make) owns the intellectual property rights and moral rights to this document in accordance with the Copyright Act 1968 (Cth).
This document may only be used by the client for the particular project and express purpose for which it has been created. Any unauthorised use of this document is an infringement of Ridley's and Make's rights and is at the user's sole risk and liability.

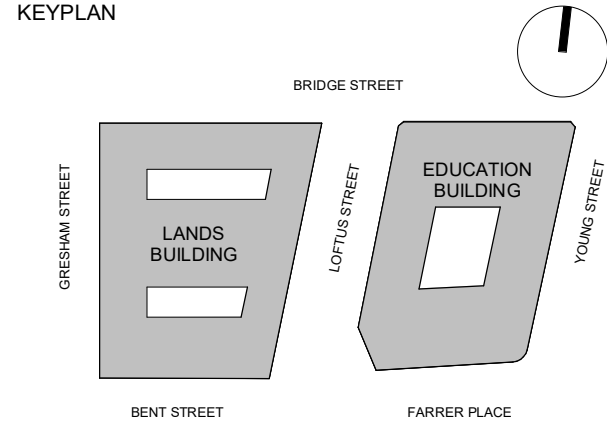

GENERAL ARRANGEMENT

GENERAL NOTES

1. DIMENSIONS ARE IN MILLIMETERS UNO.
2. DO NOT SCALE OFF DRAWING.
3. ALL DIMENSIONS TO BE VERIFIED ON SITE BEFORE PROCEEDING.
4. ALL DISCREPANCIES TO BE NOTIFIED IN WRITING TO RIDLEY CONSOLIDATED GROUP PTY LIMITED ("RIDLEY" AND MAKE)

- KEY
- SITE BOUNDARY
 - DOORS TO BE RELOCATED TO PROPOSED LG MEETING ROOMS
 - SLAB/ROOF DEMOLITION
 - WALLS DEMOLITION

06	S4.55 MOD02 DEMOLITION	14.08.18
05	S4.55 MOD02 DEMOLITION	03.08.18
04	S4.55 MOD02 DEMOLITION	20.07.18
03	DRAFT AMENDED DA	15.11.17
02	DEVELOPMENT	14.10.16
01	APPLICATION-AMENDMENT	06.10.16
00	EXISTING & DEMOLITION DA PLANS	15.09.16

ISSUE	DESCRIPTION	DATE
-------	-------------	------

DESIGN ARCHITECT

make
EXECUTIVE ARCHITECT

Ridley

INTERIOR DESIGNER
B A R

CLIENT
PONTIAC LAND
(AUSTRALIA) PTY. LTD.

PROJECT
**SANDSTONE
PRECINCT**
23-39 BRIDGE STREET, SYDNEY 2000, AUSTRALIA

PROJECT NUMBER
1166


SCALE 1 : 200@B1	DRAWN DA	CHECKED CH
---------------------	-------------	---------------

STATUS
FOR APPROVAL


DRAWING
DEMOLITION PLANS

**LANDS BUILDING-LEVEL 04
EDUCATION BUILDING-LEVEL 03**

DRAWING NUMBER SP-DA-G-2303	ISSUE 06
---------------------------------------	--------------------

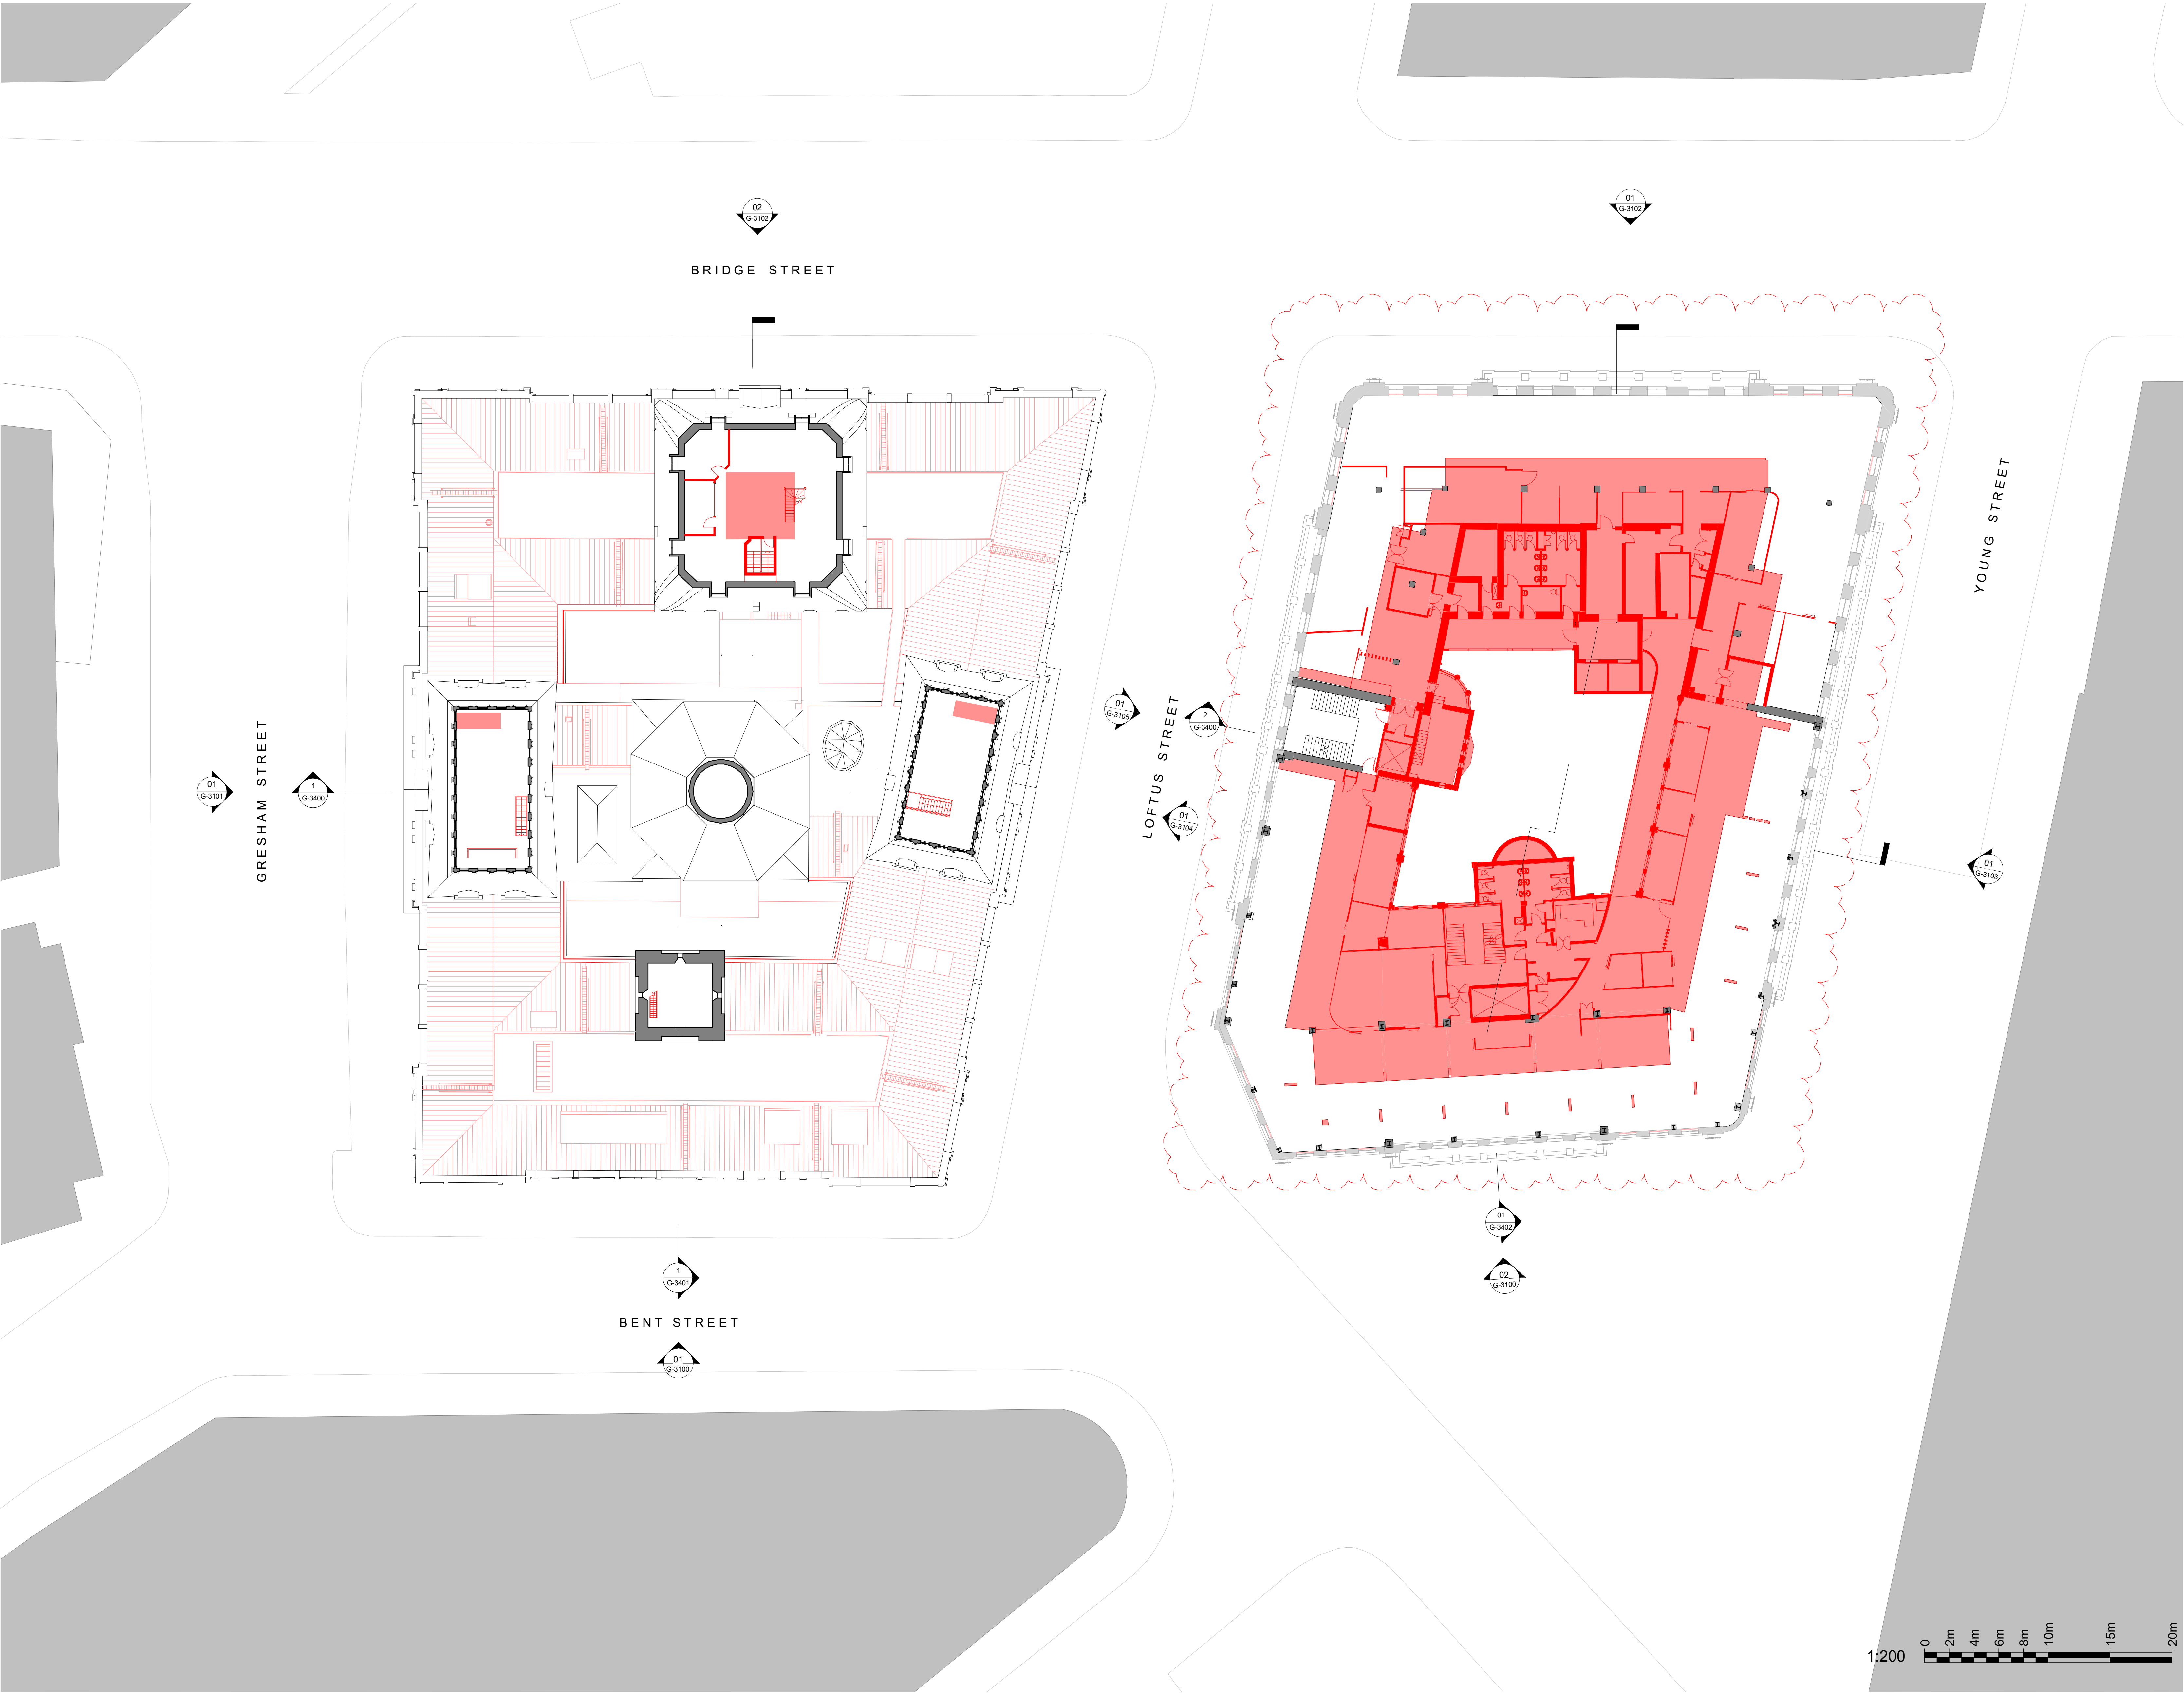

INTELLECTUAL PROPERTY
© Ridley Consolidated Group Pty Limited ("Ridley" and Make) owns the intellectual property rights and moral rights to this document in accordance with the Copyright Act 1968 (Cth).
This document may only be used by the client for the particular project and express purpose for which it has been created. Any unauthorised use of this document is an infringement of Ridley's and Make's rights and is at the user's sole risk and liability.

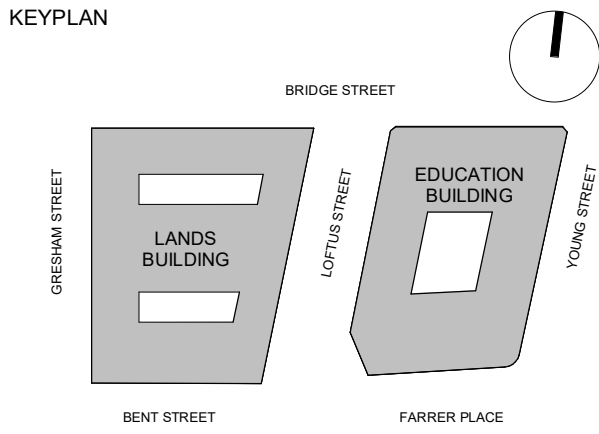

- GENERAL NOTES
1. DIMENSIONS ARE IN MILLIMETERS UNO.
 2. DO NOT SCALE OFF DRAWING.
 3. ALL DIMENSIONS TO BE VERIFIED ON SITE BEFORE PROCEEDING.
 4. ALL DISCREPANCIES TO BE NOTIFIED IN WRITING TO RIDLEY CONSOLIDATED GROUP PTY LIMITED ("RIDLEY" AND MAKE)

- KEY
- SITE BOUNDARY
 - R DOORS TO BE RELOCATED TO PROPOSED LG MEETING ROOMS
 - SLAB/ROOF DEMOLITION
 - WALLS DEMOLITION

06	S4.55 MOD02 DEMOLITION	14.08.18
05	S4.55 MOD02 DEMOLITION	03.08.18
04	S4.55 MOD02 DEMOLITION	20.07.18
03	DRAFT AMENDED DA	15.11.17
02	DEVELOPMENT APPLICATION-AMENDMENT	14.10.16
01	DEVELOPMENT APPLICATION	06.10.16
00	EXISTING & DEMOLITION DA PLANS	15.09.16

ISSUE	DESCRIPTION	DATE
-------	-------------	------

DESIGN ARCHITECT

make

EXECUTIVE ARCHITECT

Ridley

INTERIOR DESIGNER

B A R

CLIENT
PONTIAC LAND
(AUSTRALIA) PTY. LTD.

PROJECT

**SANDSTONE
PRECINCT**

23-39 BRIDGE STREET, SYDNEY 2000, AUSTRALIA

PROJECT NUMBER	1166
----------------	------

SCALE	DRAWN	CHECKED
1 : 200@B1	DA	CH

STATUS

FOR APPROVAL


DRAWING

DEMOLITION PLANS

LANDS BUILDING-LEVEL 05


EDUCATION BUILDING-LEVEL 04

DRAWING NUMBER	ISSUE
SP-DA-G-2304	06

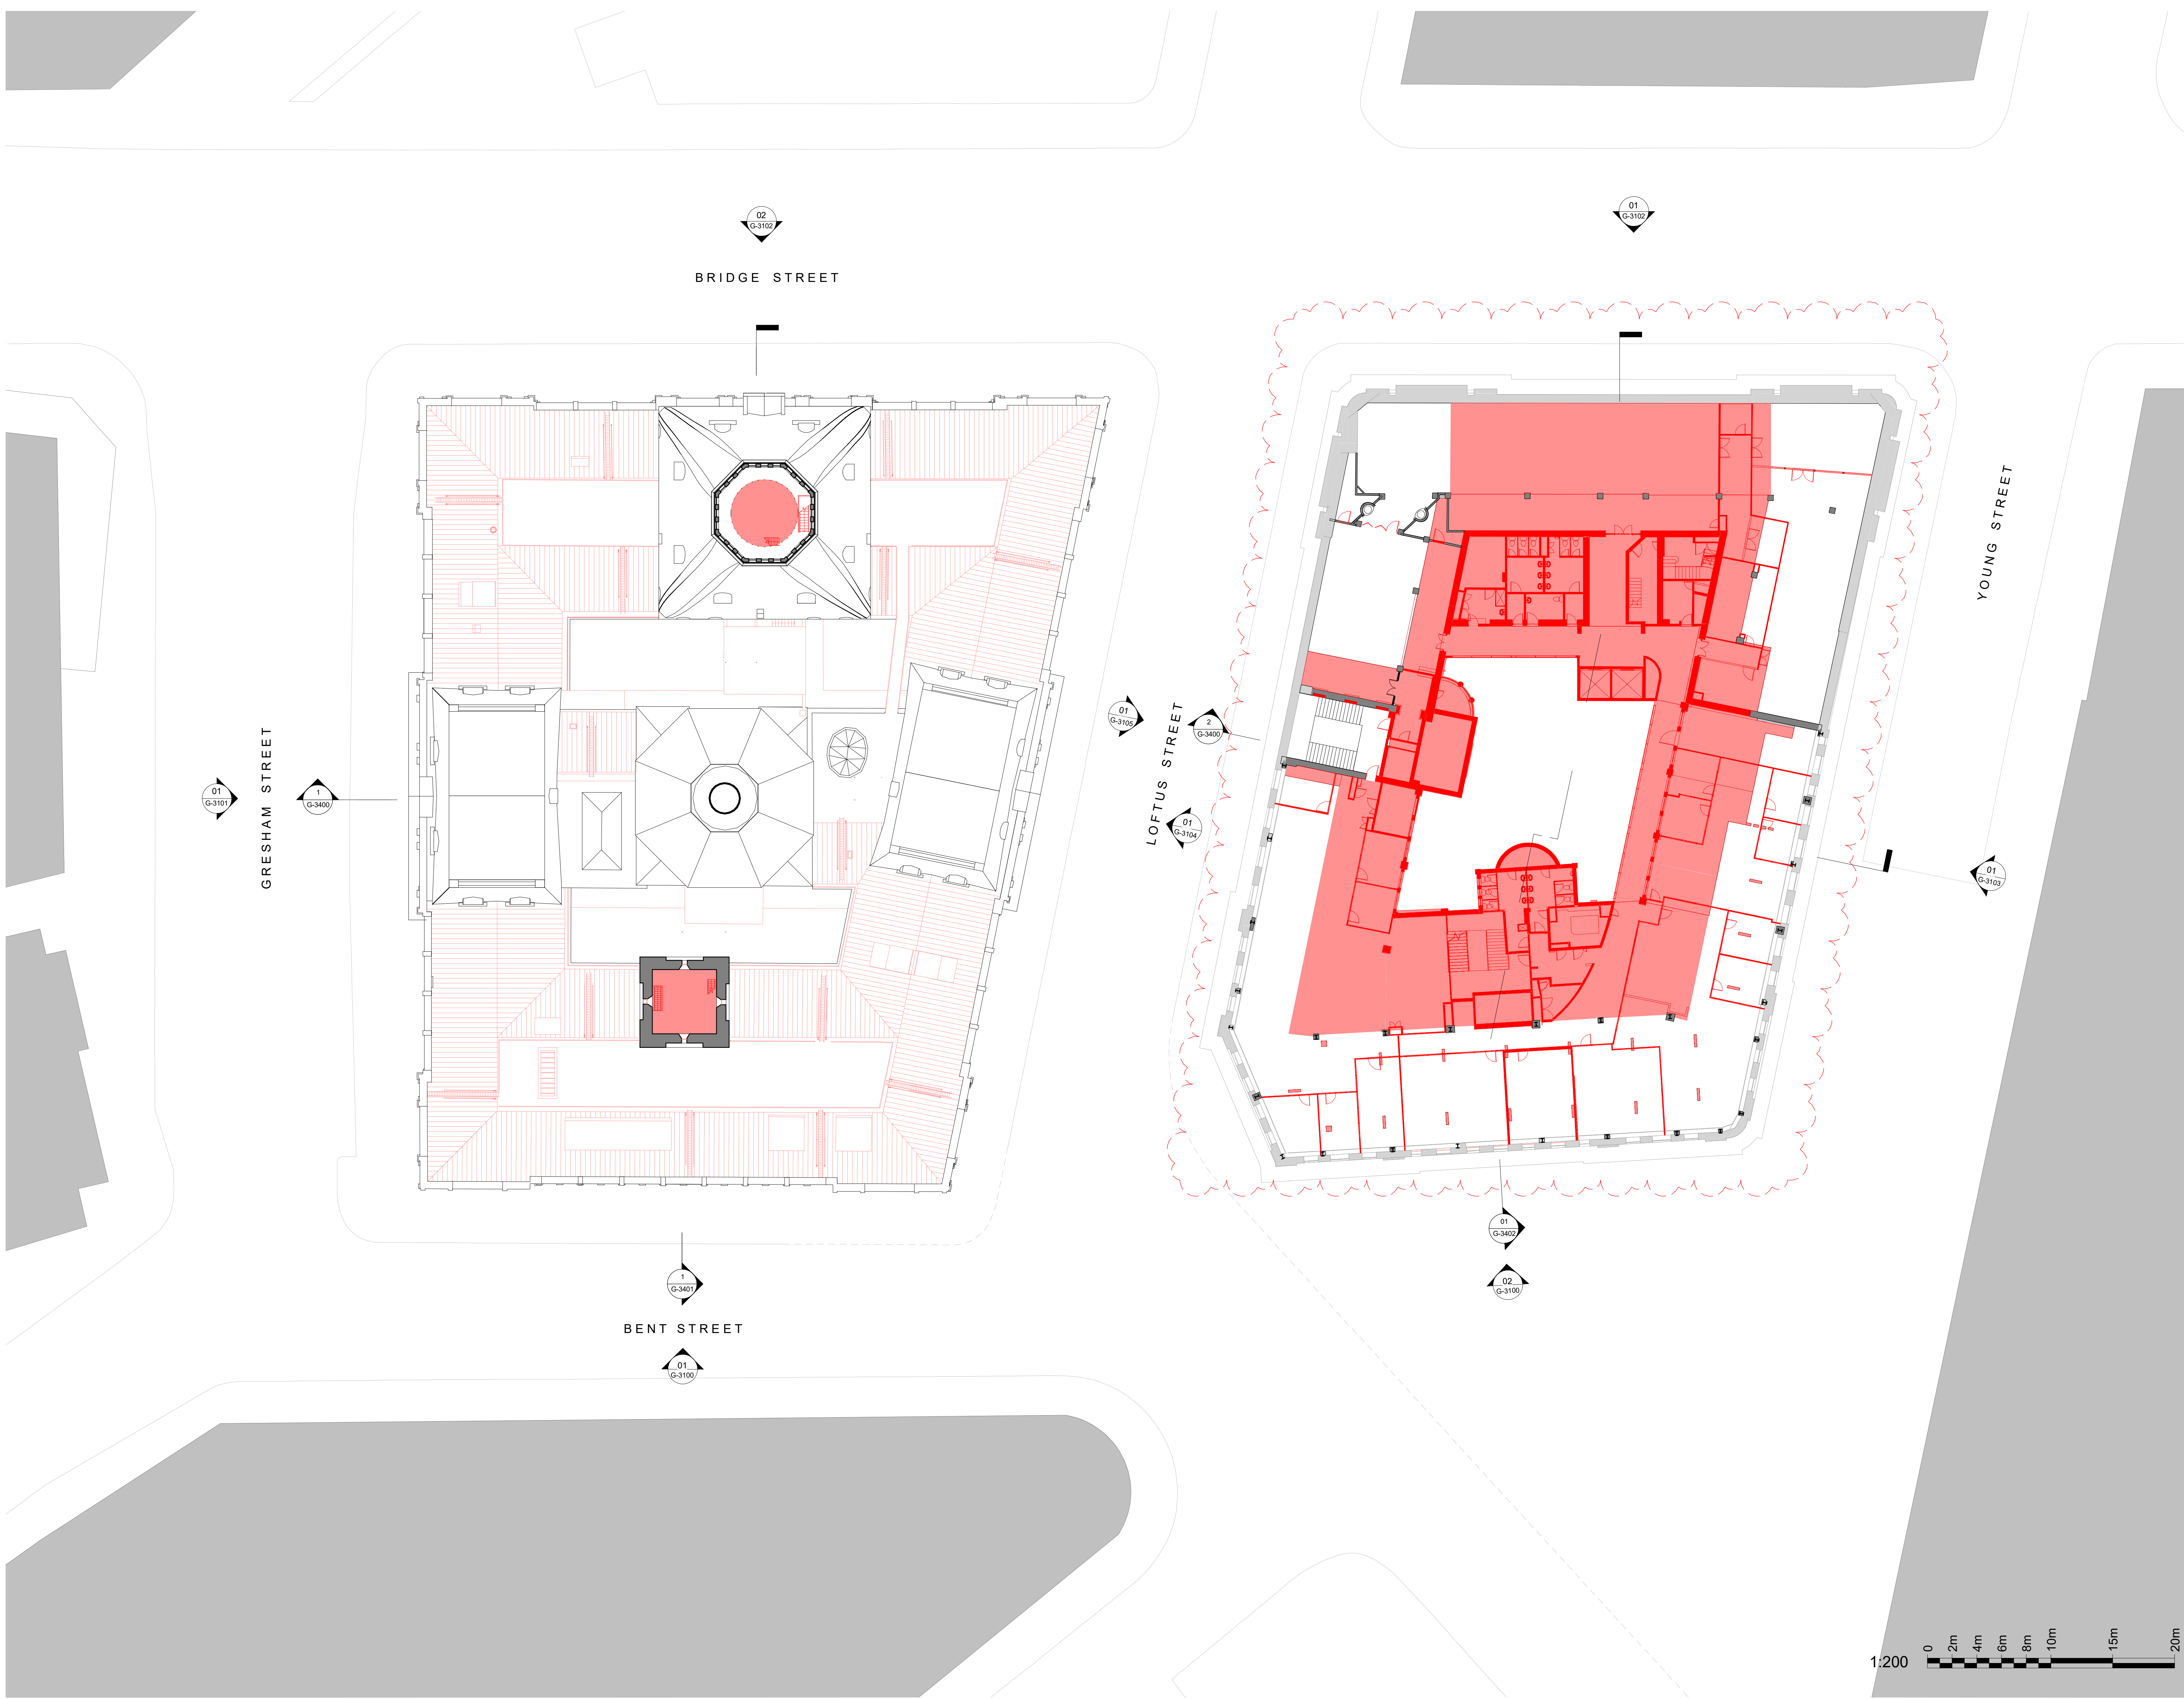

INTELLECTUAL PROPERTY
© Ridley Consolidated Group Pty Limited ("Ridley" and Make) owns the intellectual property rights and moral rights to this document in accordance with the Copyright Act 1968 (Cth).
This document may only be used by the client for the particular project and express purpose for which it has been created. Any unauthorised use of this document is an infringement of Ridley's and Make's rights and is at the user's sole risk and liability.

KEYPLAN

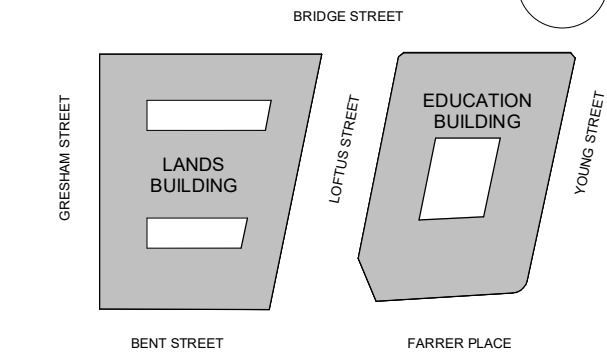

GENERAL ARRANGEMENT

- GENERAL NOTES
1. DIMENSIONS ARE IN MILLIMETERS UNO.
 2. DO NOT SCALE OFF DRAWING.
 3. ALL DIMENSIONS TO BE VERIFIED ON SITE BEFORE PROCEEDING.
 4. ALL DISCREPANCIES TO BE NOTIFIED IN WRITING TO RIDLEY CONSOLIDATED GROUP PTY LIMITED ("RIDLEY" AND MAKE)

KEY

----- SITE BOUNDARY

- R** DOORS TO BE RELOCATED TO PROPOSED LG MEETING ROOMS
- SLAB/ROOF DEMOLITION
- WALLS DEMOLITION

06	S4.55 MOD02 DEMOLITION	14.08.18
05	S4.55 MOD02 DEMOLITION	03.08.18
04	S4.55 MOD02 DEMOLITION	20.07.18
03	DRAFT AMENDED DA	15.11.17
02	DEVELOPMENT APPLICATION-AMENDMENT	14.10.16
01	DEVELOPMENT APPLICATION	06.10.16
00	EXISTING & DEMOLITION DA PLANS	15.09.16

ISSUE	DESCRIPTION	DATE
-------	-------------	------

DESIGN ARCHITECT

make

EXECUTIVE ARCHITECT

Ridley

INTERIOR DESIGNER

B A R

CLIENT

PONTIAC LAND
(AUSTRALIA) PTY. LTD.

PROJECT

**SANDSTONE
PRECINCT**
23-39 BRIDGE STREET, SYDNEY 2000, AUSTRALIA

PROJECT NUMBER
1166

SCALE 1 : 200@B1	DRAWN DA	CHECKED CH
---------------------	-------------	---------------

STATUS

FOR APPROVAL

DRAWING
DEMOLITION PLANS


**LANDS BUILDING-LEVEL 06
EDUCATION BUILDING-LEVEL
05**

DRAWING NUMBER
SP-DA-G-2305

ISSUE
06


1:200



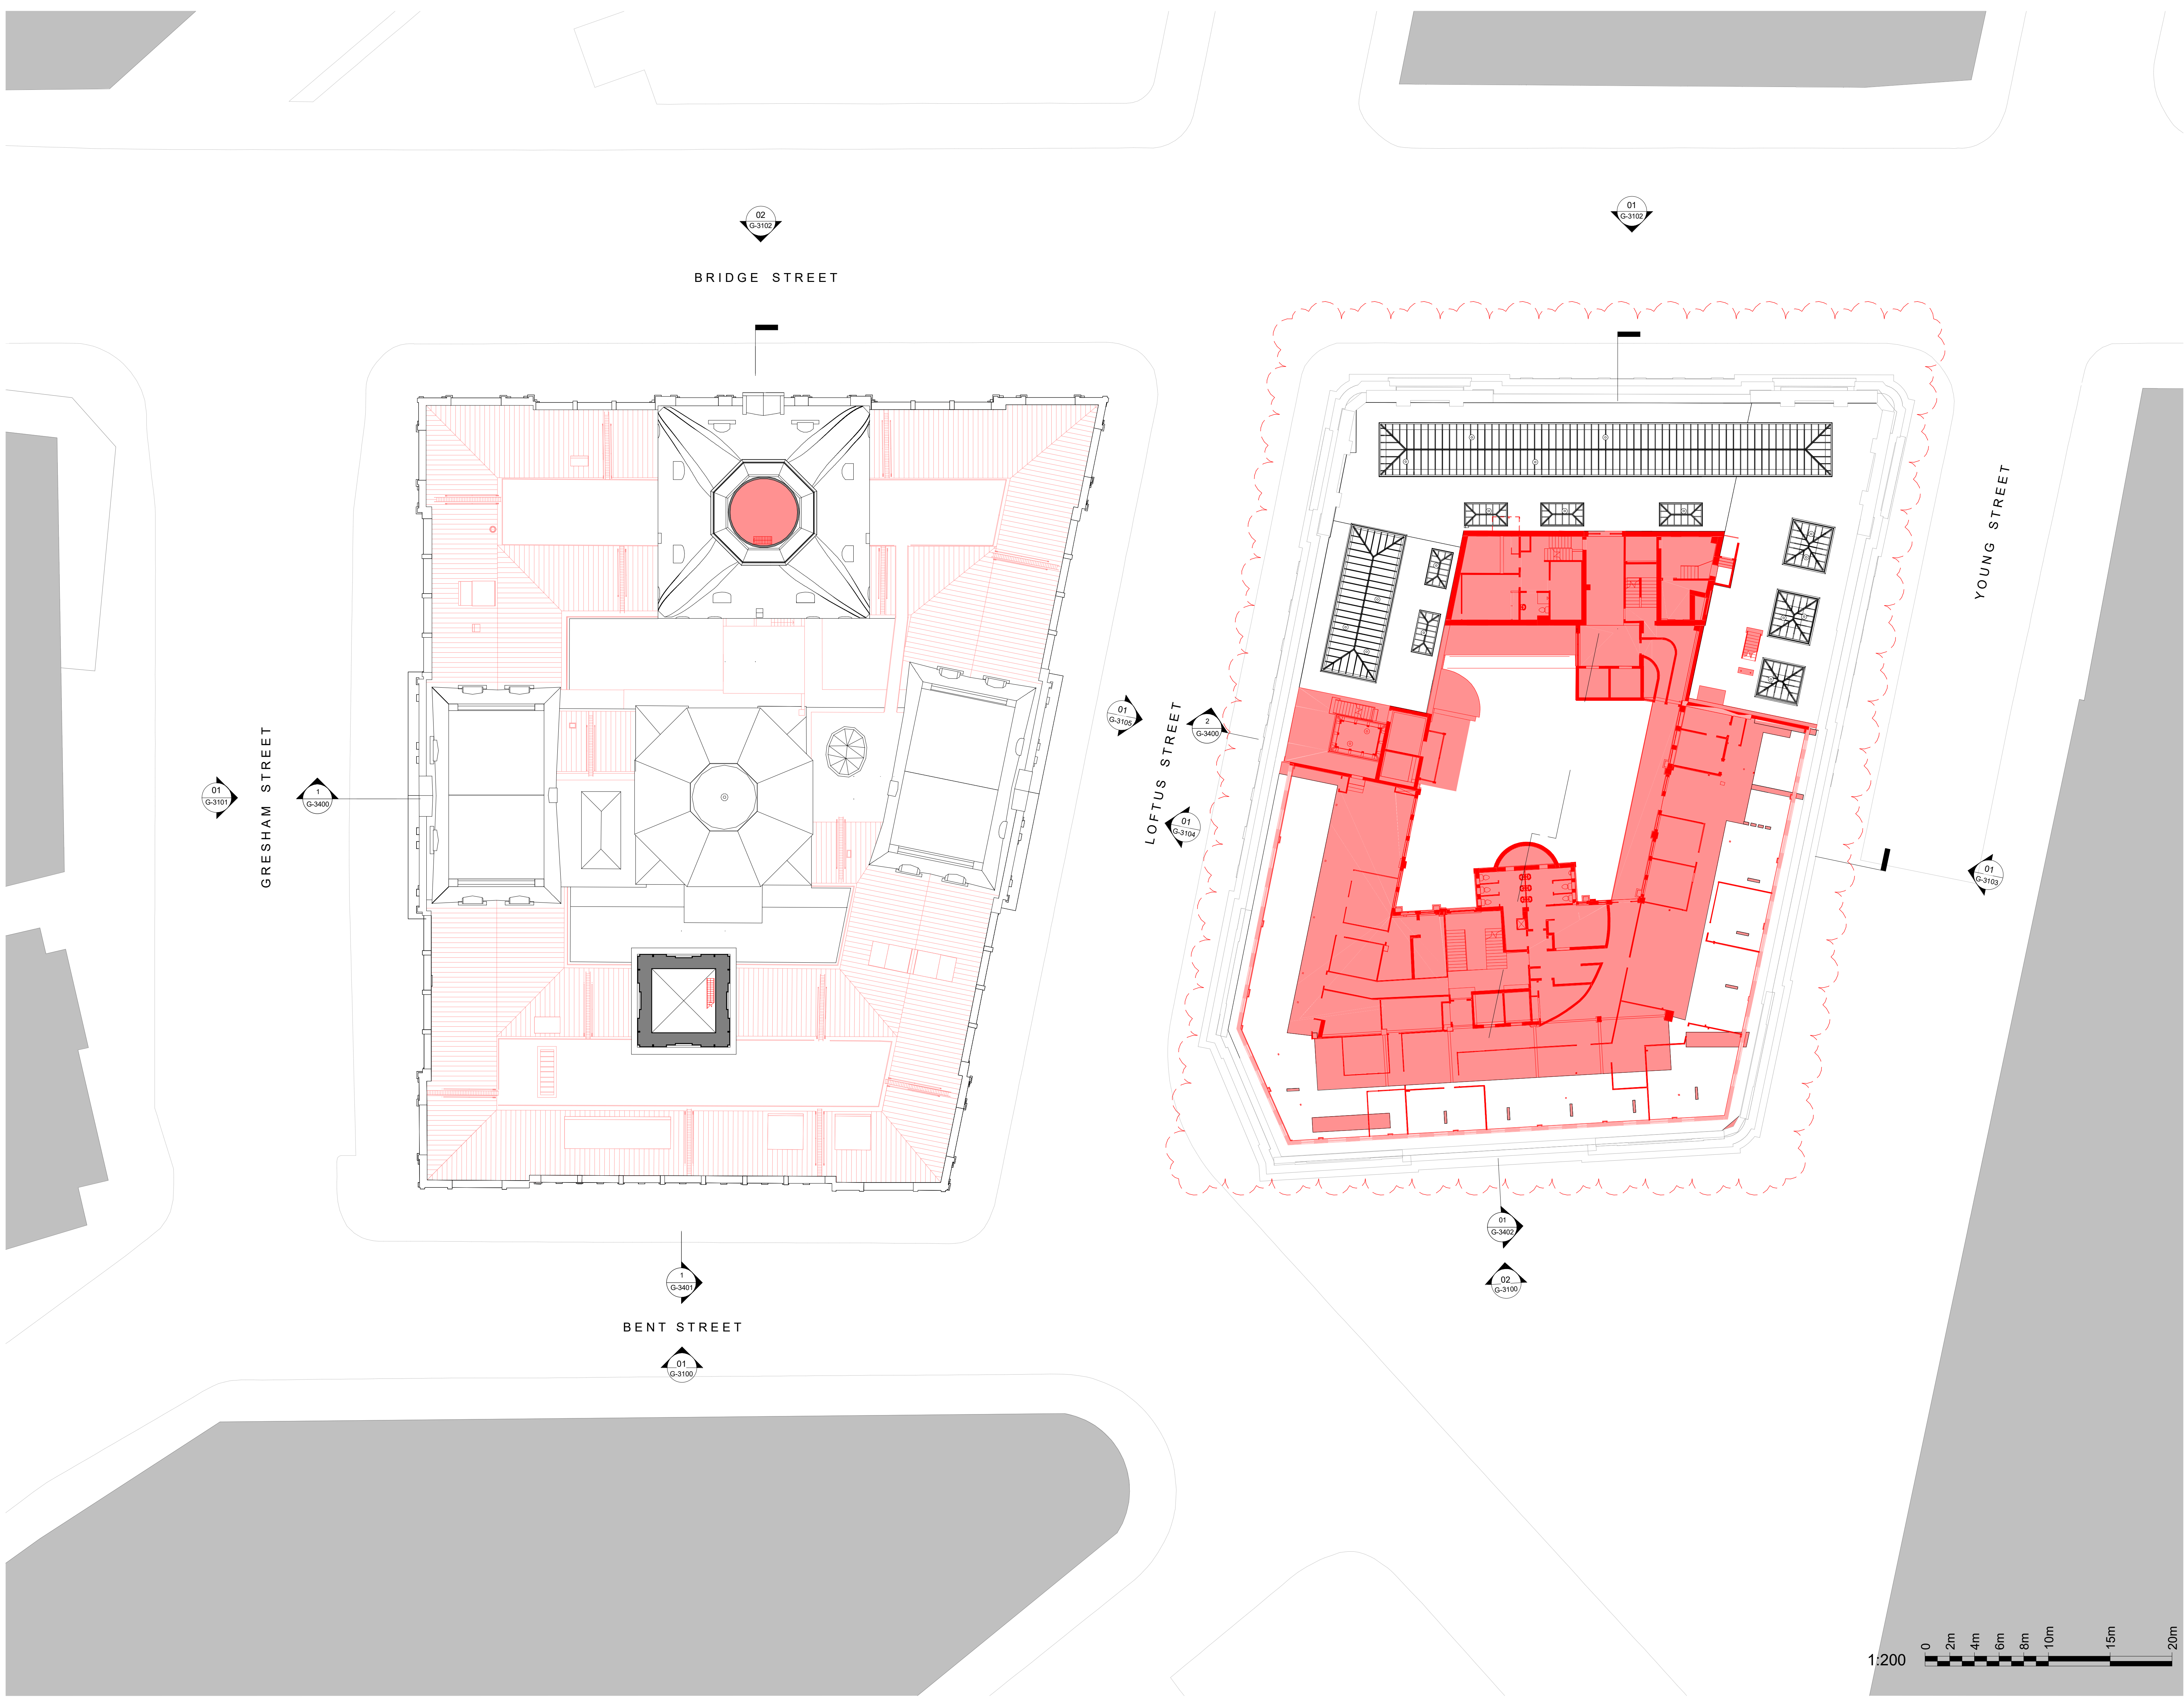

INTELLECTUAL PROPERTY
© Ridley Consolidated Group Pty Limited ("Ridley" and Make) owns the intellectual property rights and moral rights to this document in accordance with the Copyright Act 1968 (Cth).
This document may only be used by the client for the particular project and express purpose for which it has been created. Any unauthorised use of this document is an infringement of Ridley's and Make's rights and is at the user's sole risk and liability.

KEYPLAN

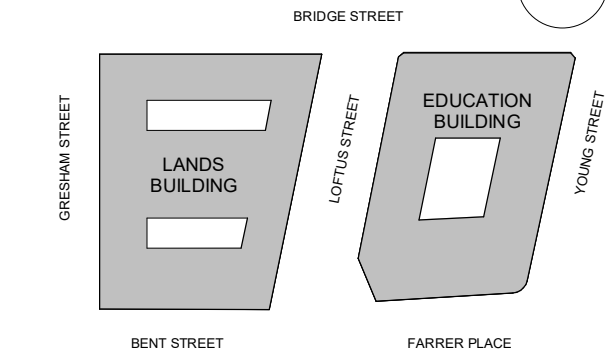

GENERAL ARRANGEMENT

- GENERAL NOTES
1. DIMENSIONS ARE IN MILLIMETERS UNO.
 2. DO NOT SCALE OFF DRAWING.
 3. ALL DIMENSIONS TO BE VERIFIED ON SITE BEFORE PROCEEDING.
 4. ALL DISCREPANCIES TO BE NOTIFIED IN WRITING TO RIDLEY CONSOLIDATED GROUP PTY LIMITED ("RIDLEY" AND MAKE)

KEY

----- SITE BOUNDARY

- DOORS TO BE RELOCATED TO PROPOSED LG MEETING ROOMS
- SLAB/ROOF DEMOLITION
- WALLS DEMOLITION

05	S4.55 MOD2 DEMOLITION	14.06.18
04	S4.55 MOD2 DEMOLITION	03.08.18
03	S4.55 MOD2 DEMOLITION	20.07.18
02	DRAFT AMENDED DA	15.11.17
01	DEVELOPMENT APPLICATION	06.10.16
00	EXISTING & DEMOLITION DA PLANS	15.09.16

ISSUE	DESCRIPTION	DATE
-------	-------------	------

DESIGN ARCHITECT

make

EXECUTIVE ARCHITECT

Ridley

INTERIOR DESIGNER

B A R

CLIENT

PONTIAC LAND
(AUSTRALIA) PTY. LTD.

PROJECT

**SANDSTONE
PRECINCT**
23-39 BRIDGE STREET, SYDNEY 2000, AUSTRALIA

PROJECT NUMBER
1166

SCALE 1 : 200@B1	DRAWN DA	CHECKED CH
---------------------	-------------	---------------

STATUS

FOR APPROVAL

DRAWING
DEMOLITION PLANS


**LANDS BUILDING-LEVEL 07
EDUCATION BUILDING-LEVEL
06**

DRAWING NUMBER
SP-DA-G-2306

ISSUE
05


1:200



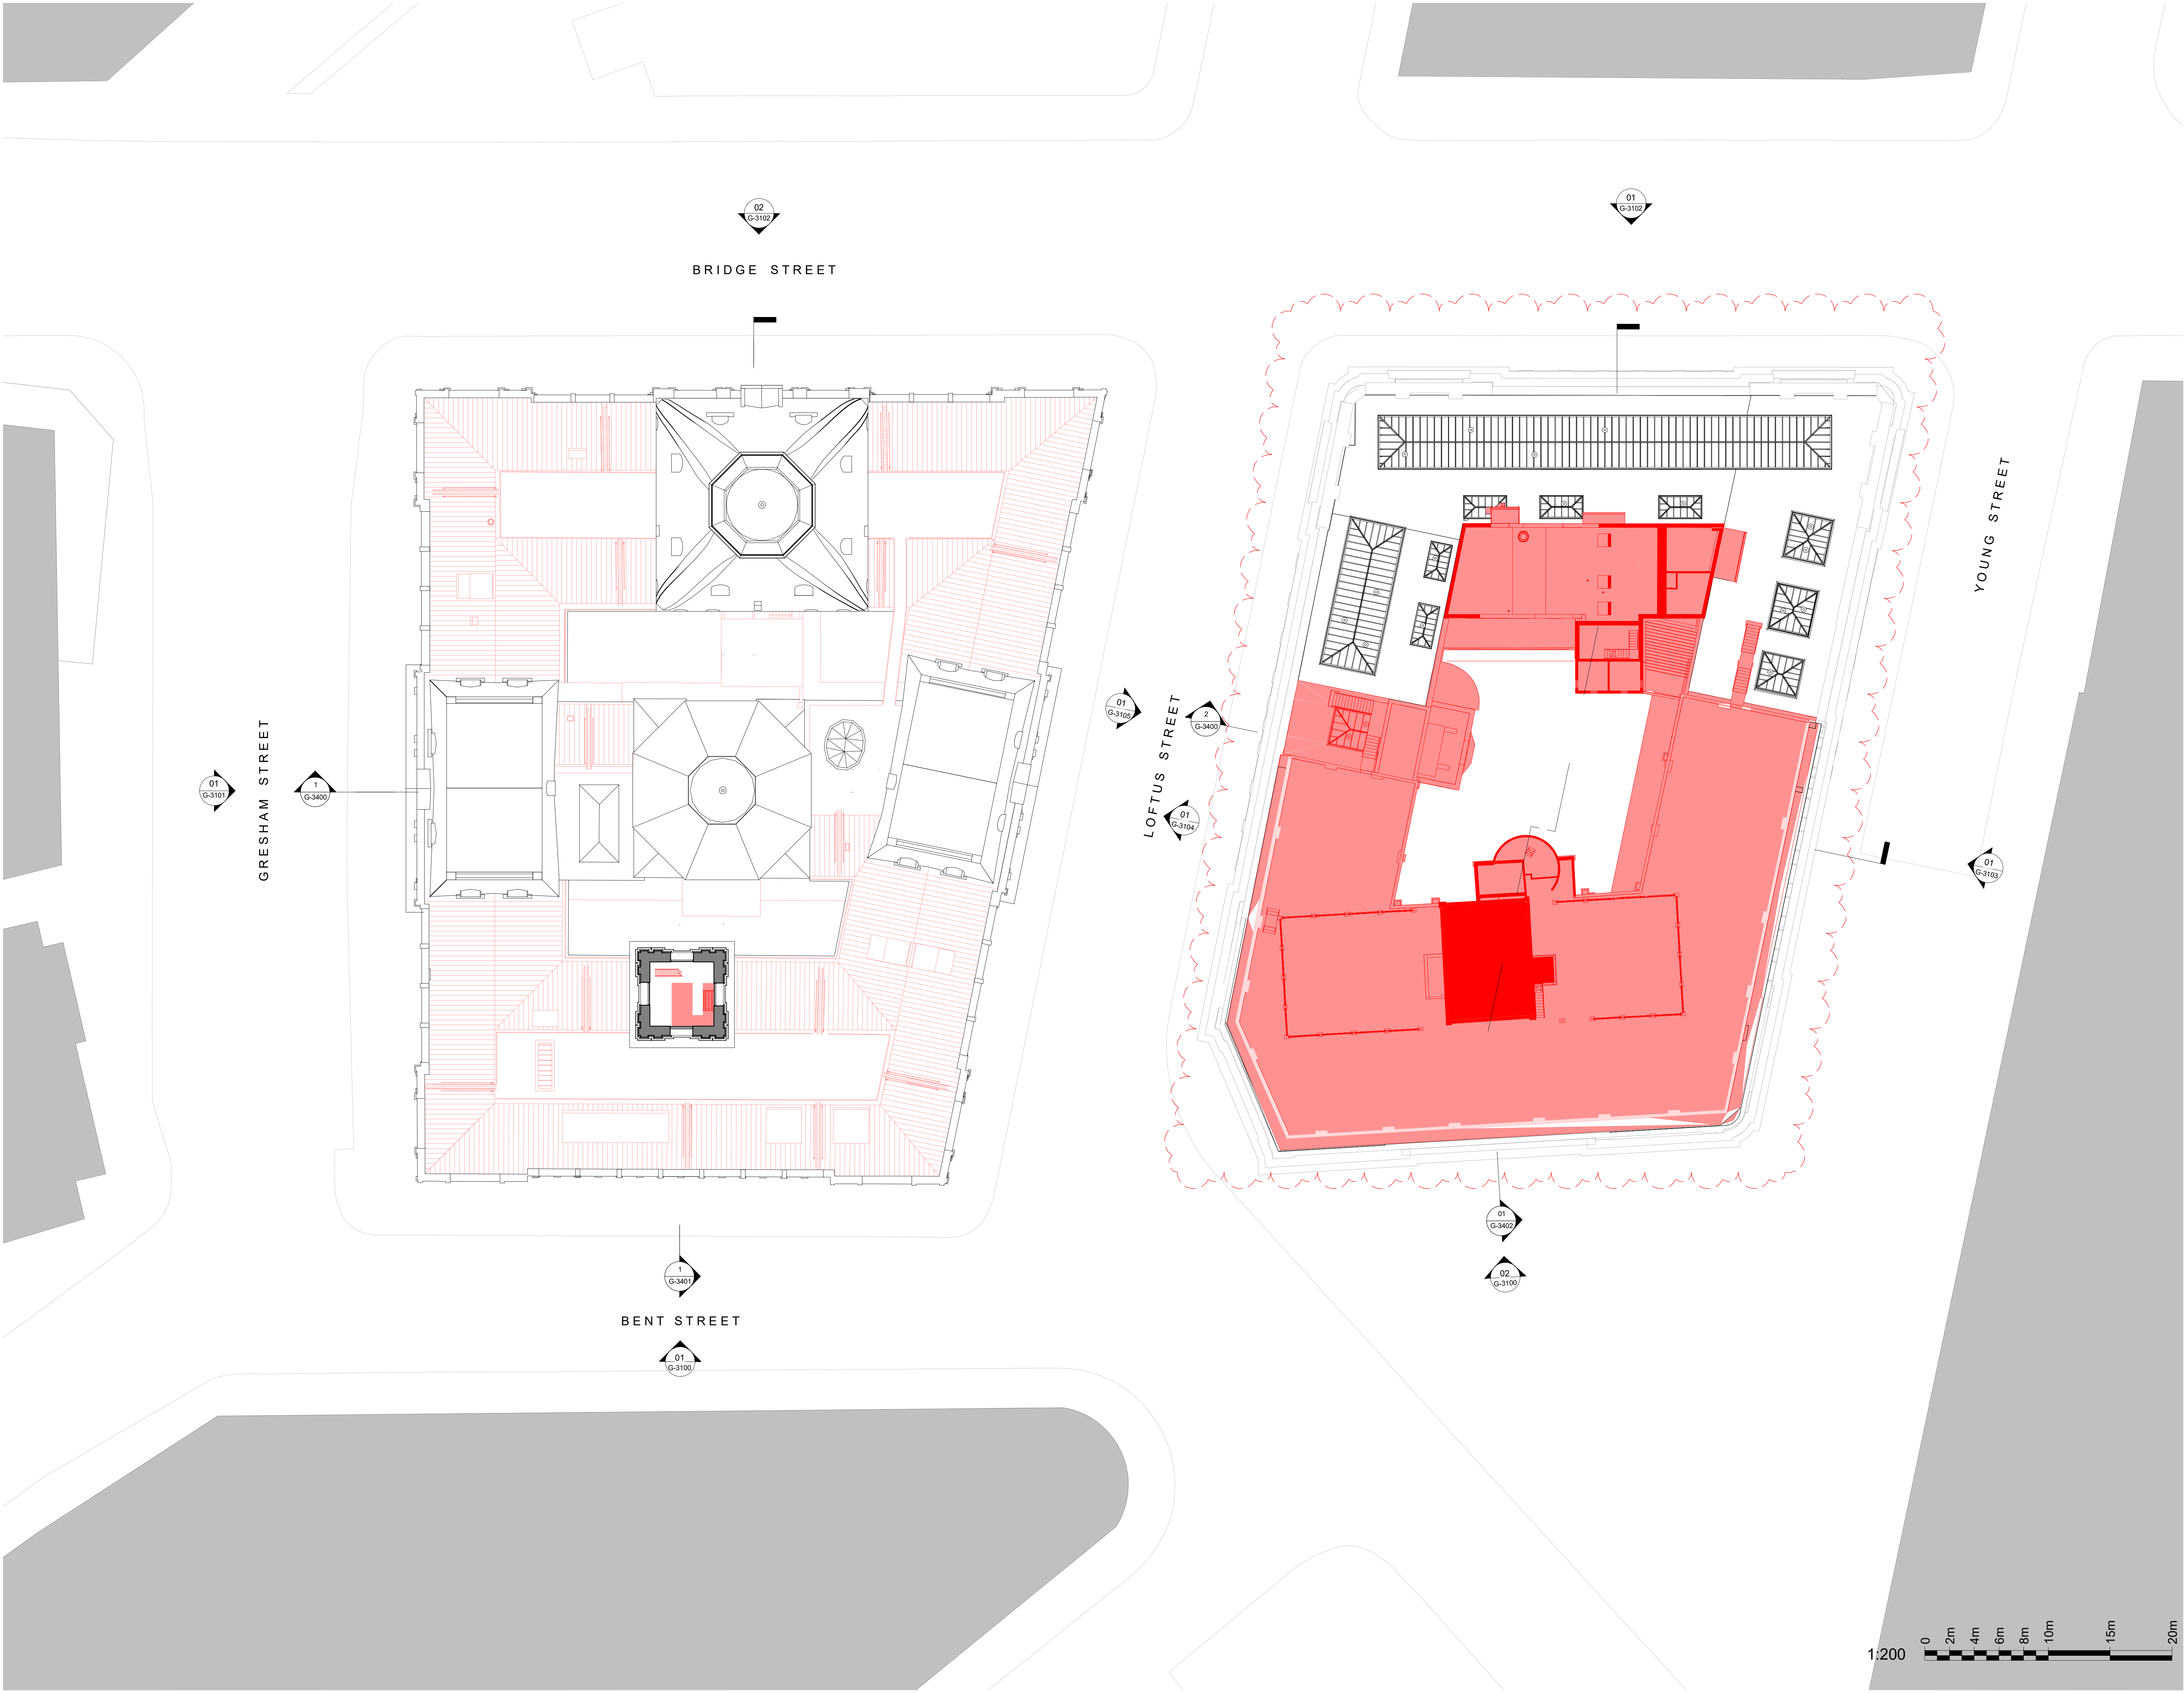

INTELLECTUAL PROPERTY
© Ridley Consolidated Group Pty Limited ("Ridley" and Make) owns the intellectual property rights and moral rights to this document in accordance with the Copyright Act 1968 (Cth).
This document may only be used by the client for the particular project and express purpose for which it has been created. Any unauthorised use of this document is an infringement of Ridley's and Make's rights and is at the user's sole risk and liability.

KEYPLAN

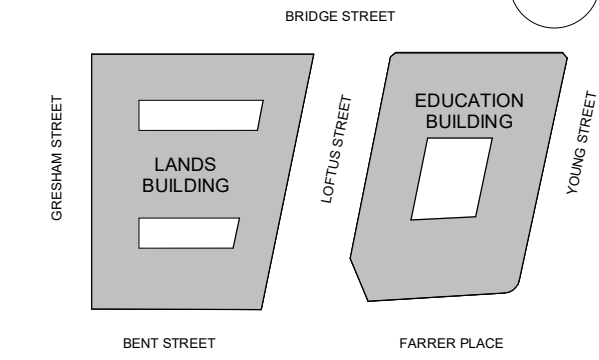

GENERAL ARRANGEMENT

GENERAL NOTES

1. DIMENSIONS ARE IN MILLIMETERS UNO.
2. DO NOT SCALE OFF DRAWING.
3. ALL DIMENSIONS TO BE VERIFIED ON SITE BEFORE PROCEEDING.
4. ALL DISCREPANCIES TO BE NOTIFIED IN WRITING TO RIDLEY CONSOLIDATED GROUP PTY LIMITED ("RIDLEY" AND MAKE)

KEY

----- SITE BOUNDARY

- R** DOORS TO BE RELOCATED TO PROPOSED LG MEETING ROOMS
- SLAB/ROOF DEMOLITION
- WALLS DEMOLITION

ISSUE	DESCRIPTION	DATE
05	S4.55 MOD02 DEMOLITION	14.06.18
04	S4.55 MOD02 DEMOLITION	03.08.18
03	S4.55 MOD02 DEMOLITION	20.07.18
02	DRAFT AMENDED DA	15.11.17
01	DEVELOPMENT APPLICATION	06.10.16
00	EXISTING & DEMOLITION DA PLANS	15.09.16

DESIGN ARCHITECT

make

EXECUTIVE ARCHITECT

Ridley

INTERIOR DESIGNER

B A R

CLIENT
PONTIAC LAND
(AUSTRALIA) PTY. LTD.

PROJECT

**SANDSTONE
PRECINCT**
23-39 BRIDGE STREET, SYDNEY 2000, AUSTRALIA

PROJECT NUMBER
1166

SCALE 1 : 200@B1	DRAWN DA	CHECKED CH
---------------------	-------------	---------------

STATUS


FOR APPROVAL


DRAWING
DEMOLITION PLANS

**LANDS BUILDING-LEVEL 08
EDUCATION BUILDING-LEVEL
07**

DRAWING NUMBER SP-DA-G-2307	ISSUE 05
---------------------------------------	--------------------


1:200

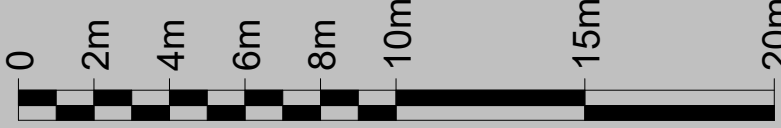

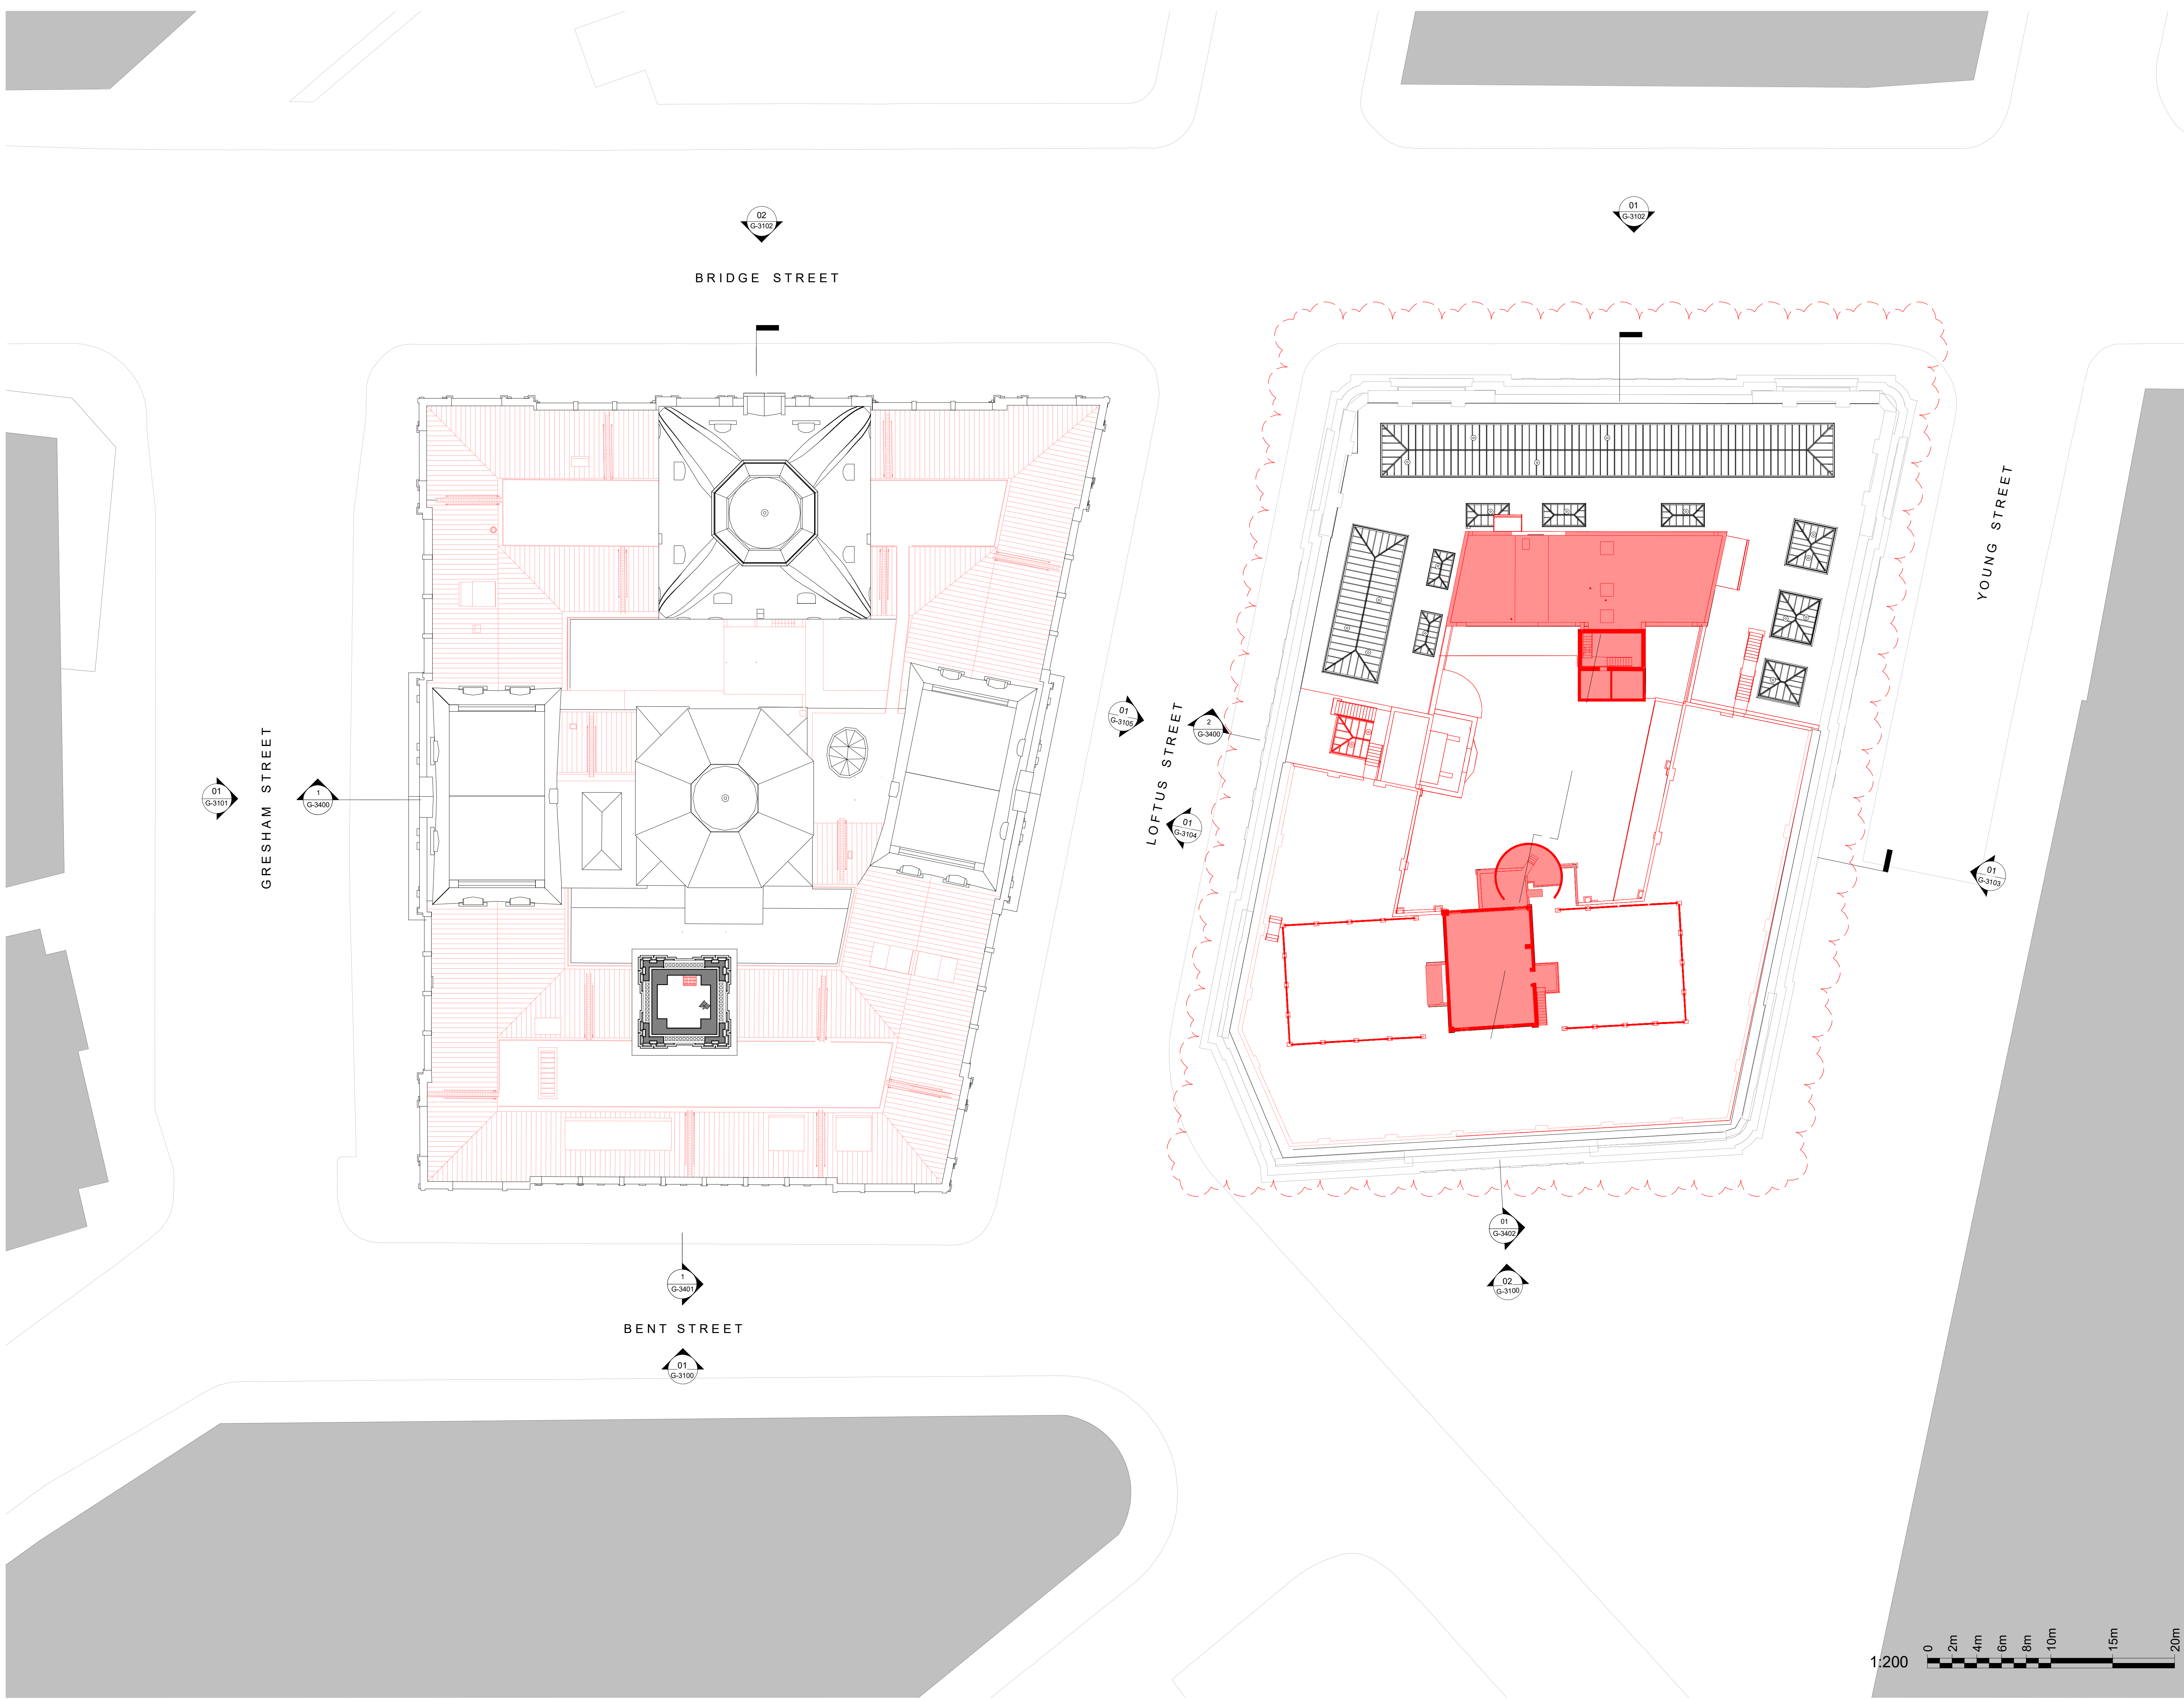

INTELLECTUAL PROPERTY
© Ridley Consolidated Group Pty Limited ("Ridley" and Make) owns the intellectual property rights and moral rights to this document in accordance with the Copyright Act 1968 (Cth).
This document may only be used by the client for the particular project and express purpose for which it has been created. Any unauthorised use of this document is an infringement of Ridley's and Make's rights and is at the user's sole risk and liability.

KEYPLAN

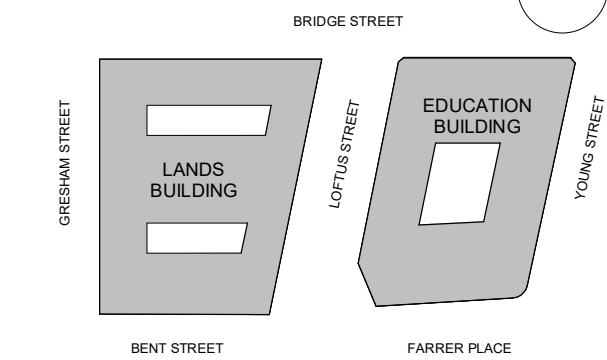

GENERAL ARRANGEMENT

- GENERAL NOTES
1. DIMENSIONS ARE IN MILLIMETERS UNO.
 2. DO NOT SCALE OFF DRAWING.
 3. ALL DIMENSIONS TO BE VERIFIED ON SITE BEFORE PROCEEDING.
 4. ALL DISCREPANCIES TO BE NOTIFIED IN WRITING TO RIDLEY CONSOLIDATED GROUP PTY LIMITED ("RIDLEY" AND MAKE)

KEY

----- SITE BOUNDARY

- R** DOORS TO BE RELOCATED TO PROPOSED LG MEETING ROOMS
- SLAB/ROOF DEMOLITION
- WALLS DEMOLITION

06	S4.55.M002.DEMOLITION	21.08.18
05	S4.55.M002.DEMOLITION	14.08.18
04	S4.55.M002.DEMOLITION	03.08.18
03	S4.55.M002.DEMOLITION	20.07.18
02	DRAFT AMENDED DA	15.11.17
01	DEVELOPMENT APPLICATION	06.10.16
00	EXISTING & DEMOLITION DA PLANS	15.09.16

ISSUE	DESCRIPTION	DATE
-------	-------------	------

DESIGN ARCHITECT

make

EXECUTIVE ARCHITECT

Ridley

INTERIOR DESIGNER

B A R

CLIENT

PONTIAC LAND
(AUSTRALIA) PTY. LTD.

PROJECT

**SANDSTONE
PRECINCT**
23-39 BRIDGE STREET, SYDNEY 2000, AUSTRALIA

PROJECT NUMBER
1166

SCALE 1 : 200@B1	DRAWN DA	CHECKED CH
---------------------	-------------	---------------


STATUS

FOR APPROVAL


DRAWING
DEMOLITION PLANS

**LANDS BUILDING-LEVEL 09
EDUCATION BUILDING-LEVEL
08**

DRAWING NUMBER SP-DA-G-2308	ISSUE 06
---------------------------------------	--------------------

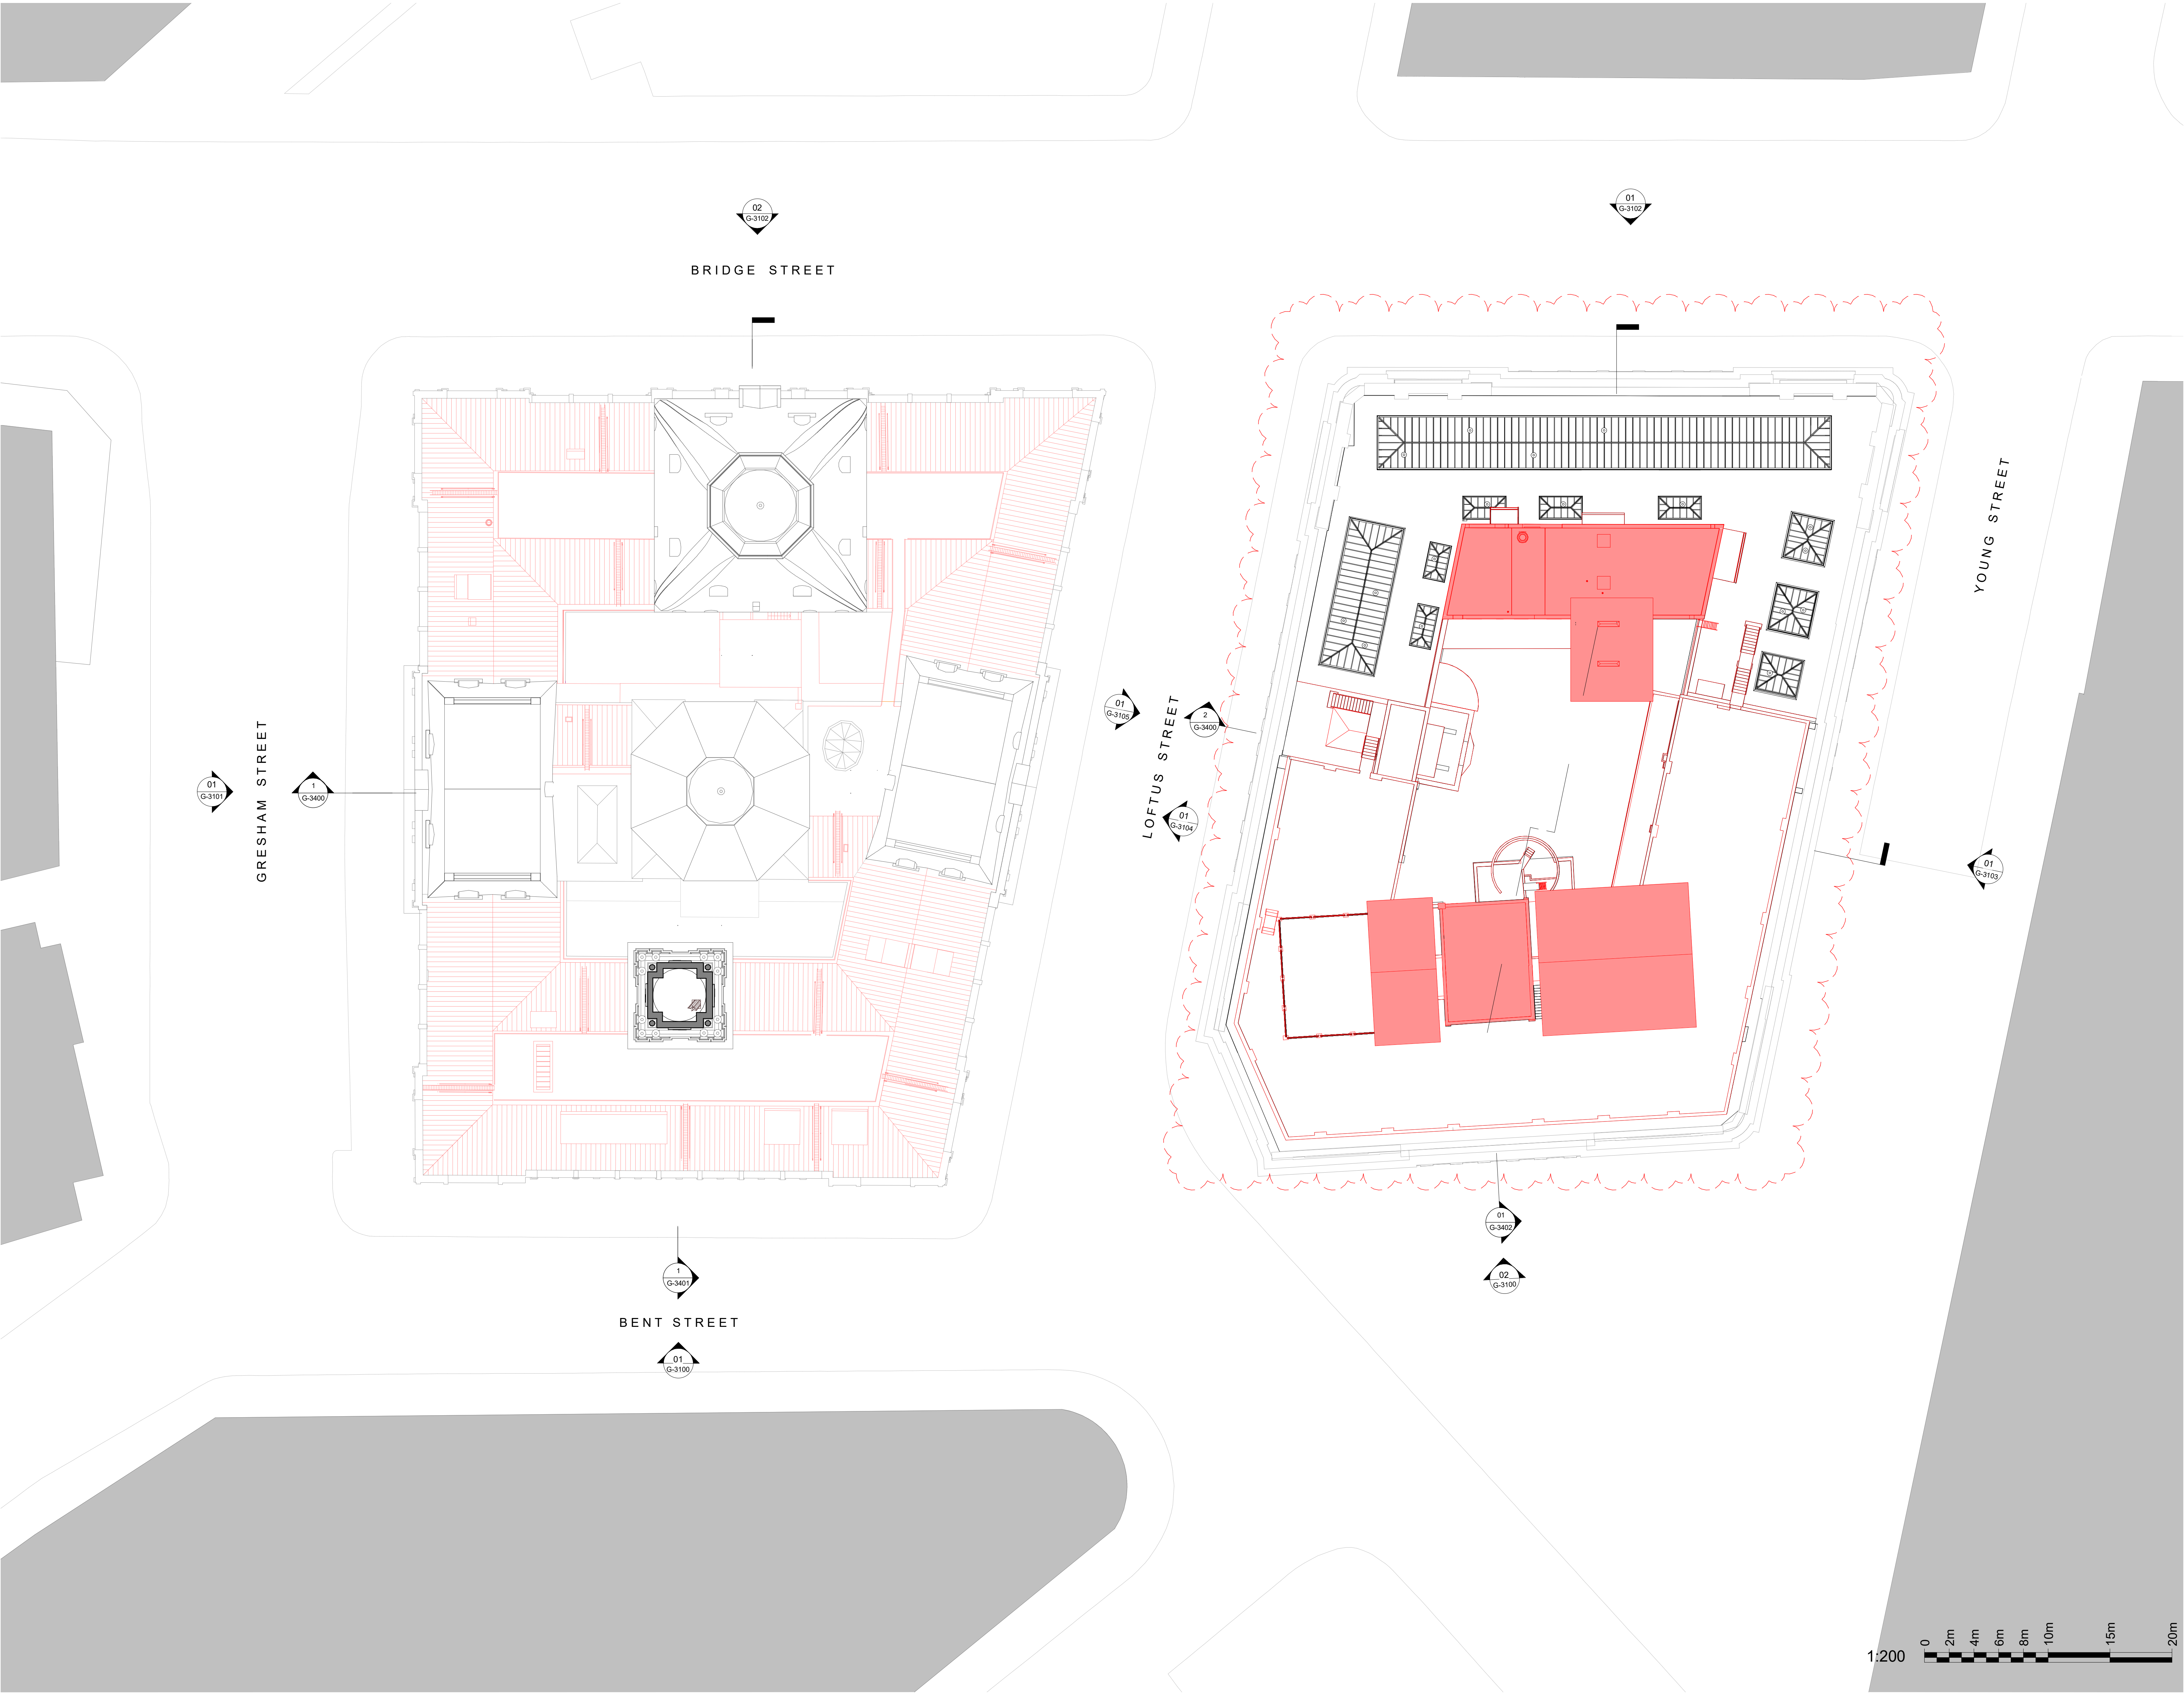

INTELLECTUAL PROPERTY
© Ridley Consolidated Group Pty Limited ("Ridley" and Make) owns the intellectual property rights and moral rights to this document in accordance with the Copyright Act 1968 (Cth).
This document may only be used by the client for the particular project and express purpose for which it has been created. Any unauthorised use of this document is an infringement of Ridley's and Make's rights and is at the user's sole risk and liability.

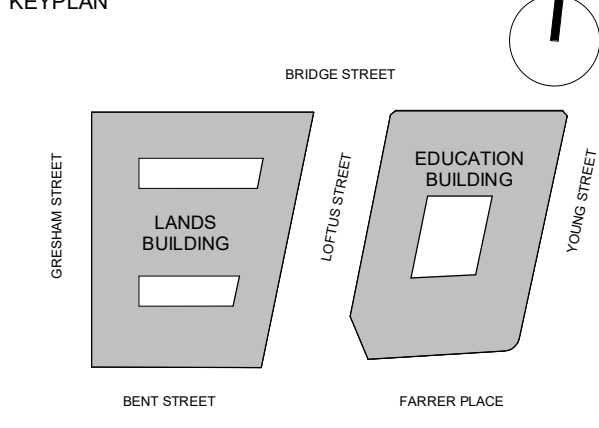

GENERAL ARRANGEMENT

GENERAL NOTES

1. DIMENSIONS ARE IN MILLIMETERS UNO.
2. DO NOT SCALE OFF DRAWING.
3. ALL DIMENSIONS TO BE VERIFIED ON SITE BEFORE PROCEEDING.
4. ALL DISCREPANCIES TO BE NOTIFIED IN WRITING TO RIDLEY CONSOLIDATED GROUP PTY LIMITED ("RIDLEY" AND MAKE)

- KEY
- SITE BOUNDARY
 - R DOORS TO BE RELOCATED TO PROPOSED LG MEETING ROOMS
 - SLAB/ROOF DEMOLITION
 - WALLS DEMOLITION

ISSUE	DESCRIPTION	DATE
05	S4.55 MOD02 DEMOLITION	14.06.18
04	S4.55 MOD02 DEMOLITION	03.08.18
03	S4.55 MOD02 DEMOLITION	20.07.18
02	DRAFT AMENDED DA	15.11.17
01	DEVELOPMENT APPLICATION	06.10.16
00	EXISTING & DEMOLITION DA PLANS	15.09.16

DESIGN ARCHITECT

make

EXECUTIVE ARCHITECT

Ridley

INTERIOR DESIGNER

B A R

CLIENT

PONTIAC LAND
(AUSTRALIA) PTY. LTD.

PROJECT

**SANDSTONE
PRECINCT**

23-39 BRIDGE STREET, SYDNEY 2000, AUSTRALIA

PROJECT NUMBER

1166

SCALE

1 : 200@B1

DRAWN

DA

CHECKED

CH

STATUS

FOR APPROVAL

DRAWING

DEMOLITION PLANS


**LANDS BUILDING-LEVEL 10
EDUCATION BUILDING-ROOF**

DRAWING NUMBER


SP-DA-G-2309

ISSUE

05

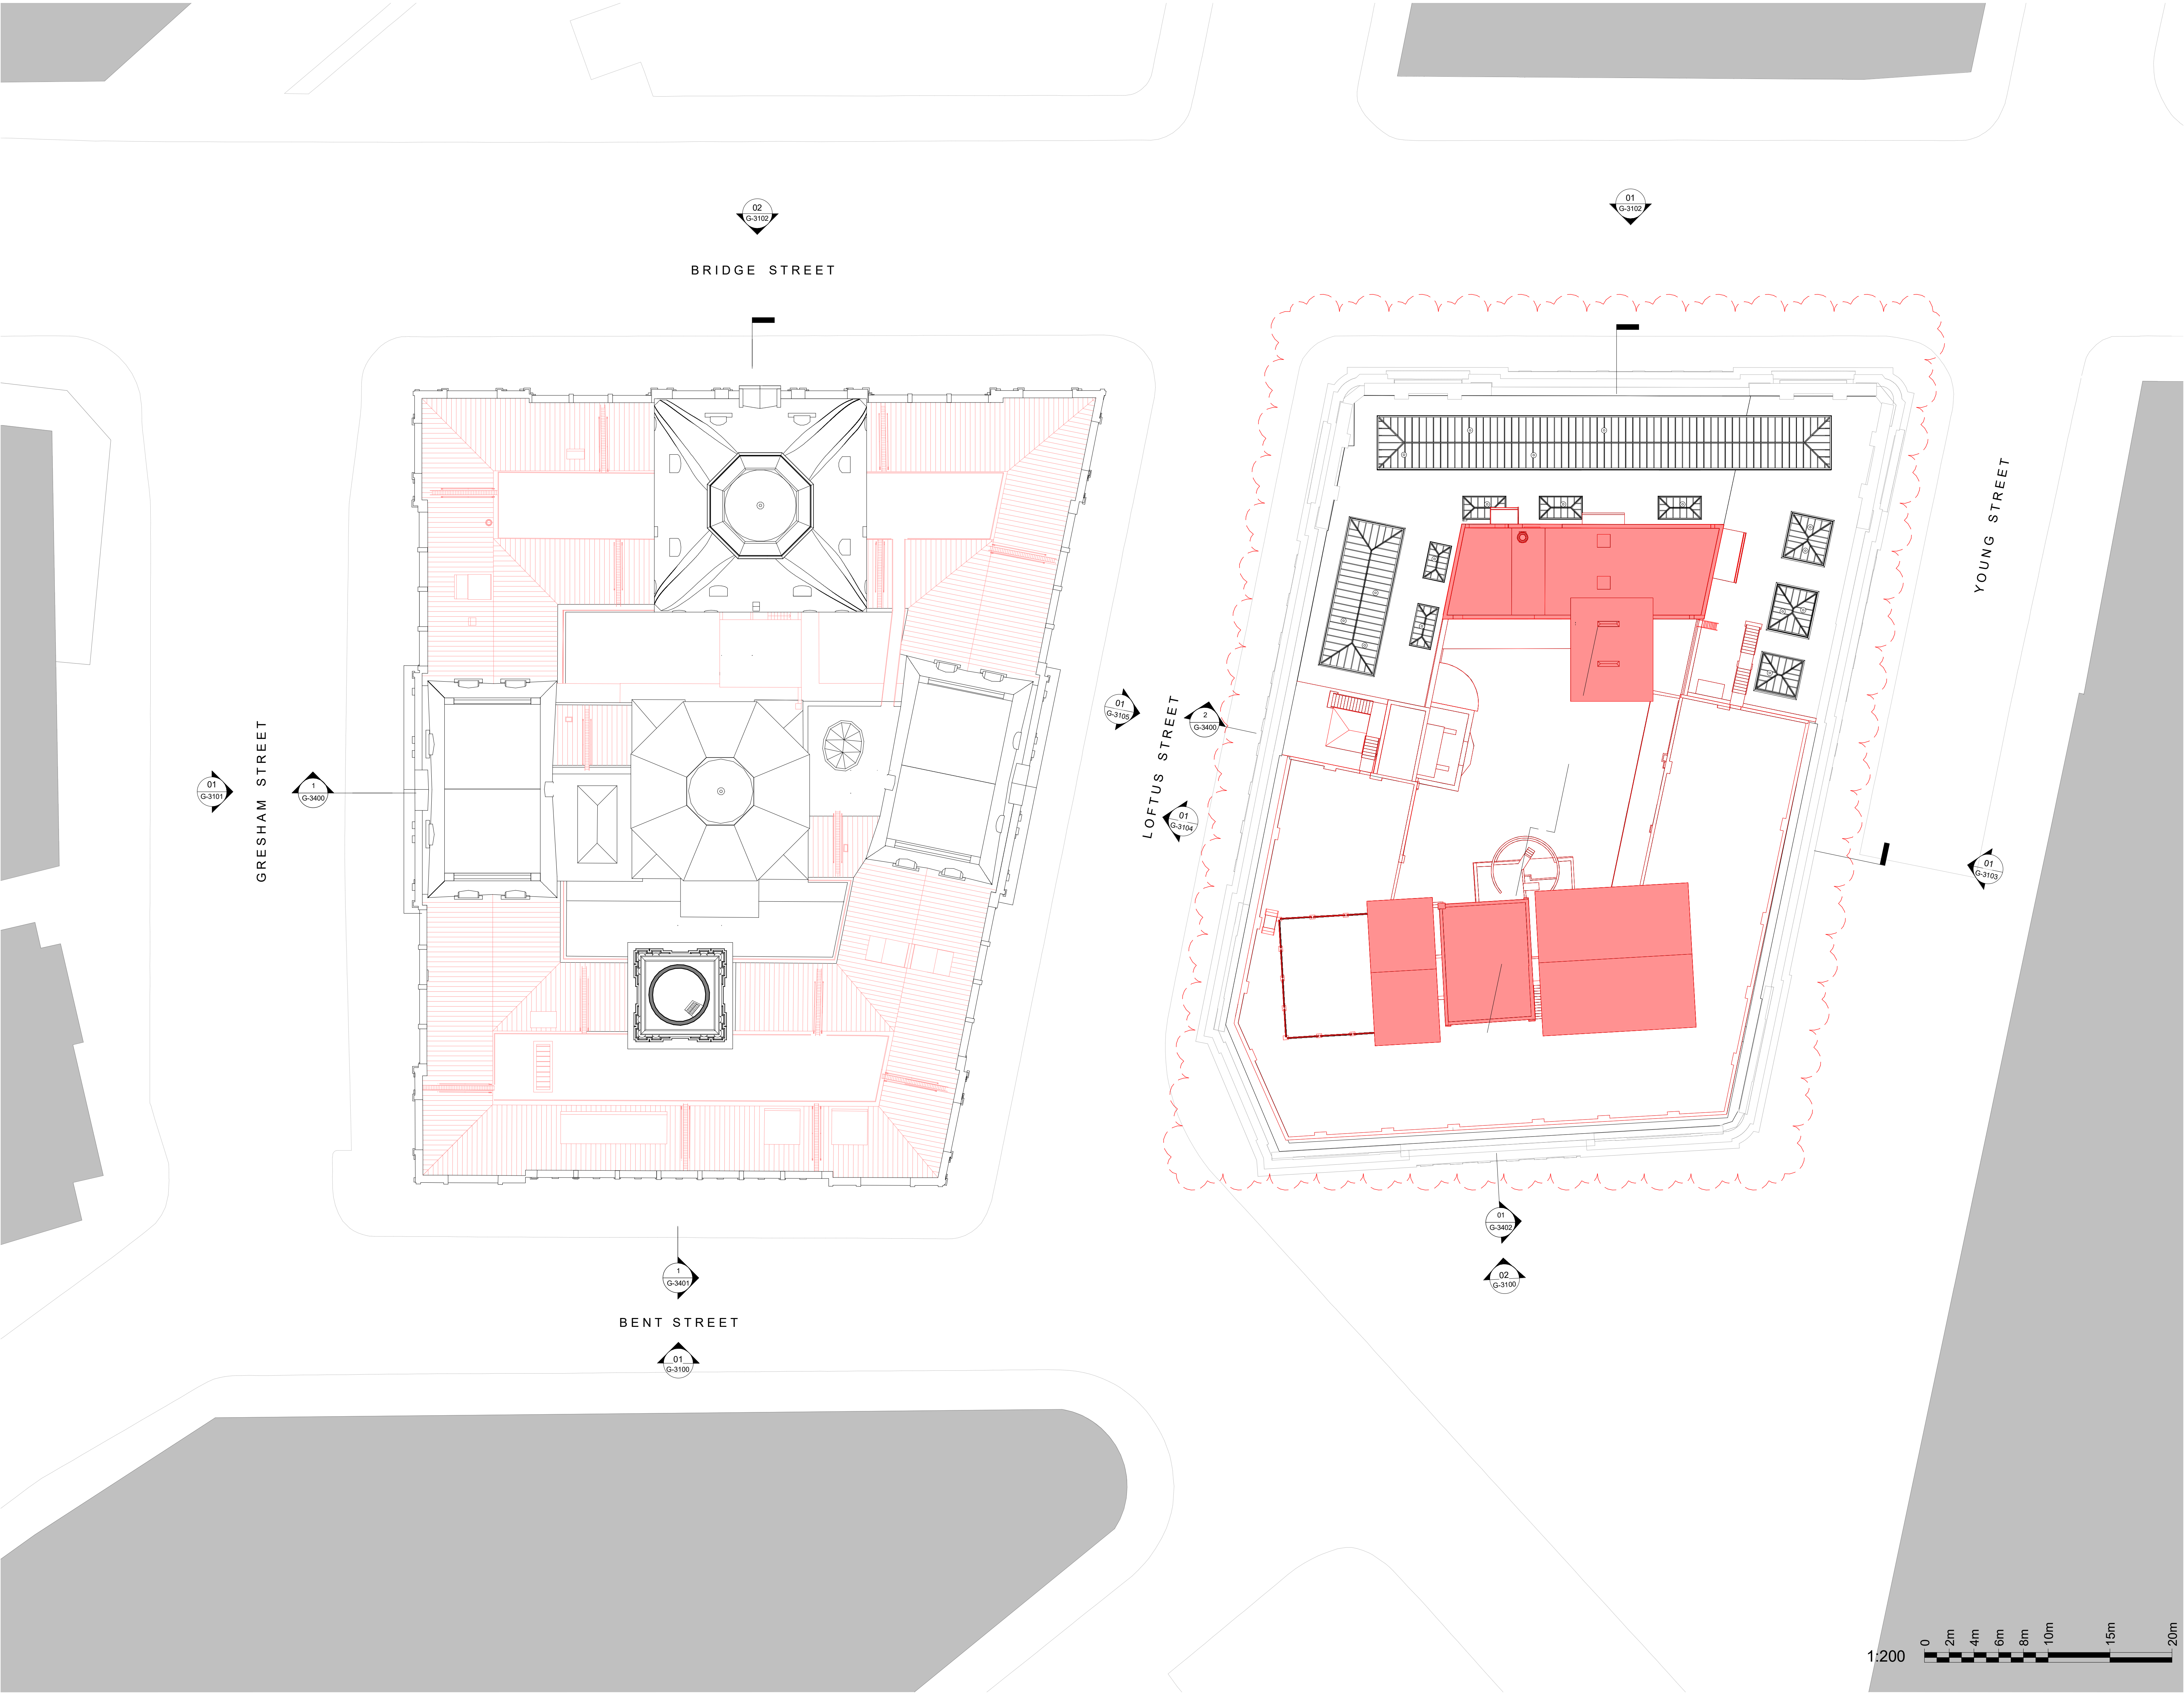

INTELLECTUAL PROPERTY
© Ridley Consolidated Group Pty Limited ("Ridley" and Make) owns the intellectual property rights and moral rights to this document in accordance with the Copyright Act 1968 (Cth).
This document may only be used by the client for the particular project and express purpose for which it has been created. Any unauthorised use of this document is an infringement of Ridley's and Make's rights and is at the user's sole risk and liability.

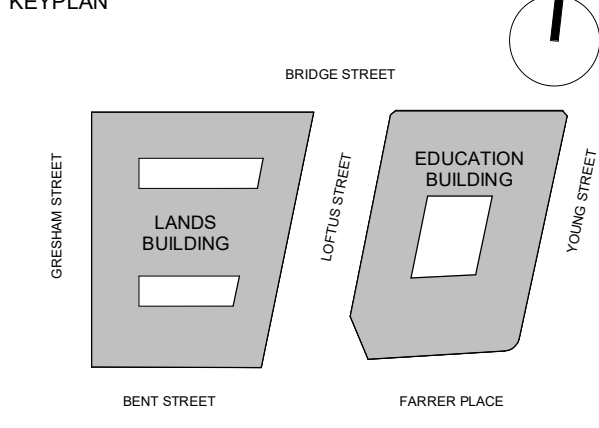

GENERAL ARRANGEMENT

GENERAL NOTES
1. DIMENSIONS ARE IN MILLIMETERS UNO.
2. DO NOT SCALE OFF DRAWING.
3. ALL DIMENSIONS TO BE VERIFIED ON SITE BEFORE PROCEEDING.
4. ALL DISCREPANCIES TO BE NOTIFIED IN WRITING TO RIDLEY CONSOLIDATED GROUP PTY LIMITED ("RIDLEY" AND MAKE)

- KEY
- SITE BOUNDARY
 - DOORS TO BE RELOCATED TO PROPOSED LG MEETING ROOMS
 - SLAB/ROOF DEMOLITION
 - WALLS DEMOLITION

06	S4.55.M002.DEMOLITION	21.08.18
05	S4.55.M002.DEMOLITION	14.08.18
04	S4.55.M002.DEMOLITION	03.08.18
03	S4.55.M002.DEMOLITION	20.07.18
02	DRAFT AMENDED DA	15.11.17
01	DEVELOPMENT APPLICATION	06.10.16
00	EXISTING & DEMOLITION DA PLANS	15.09.16

ISSUE	DESCRIPTION	DATE
-------	-------------	------

DESIGN ARCHITECT

make
EXECUTIVE ARCHITECT

Ridley

INTERIOR DESIGNER
B A R

CLIENT
PONTIAC LAND
(AUSTRALIA) PTY. LTD.

PROJECT
**SANDSTONE
PRECINCT**
23-39 BRIDGE STREET, SYDNEY 2000, AUSTRALIA

PROJECT NUMBER
1166

SCALE 1 : 200@B1	DRAWN DA	CHECKED CH
---------------------	-------------	---------------

STATUS
FOR APPROVAL

DRAWING
DEMOLITION PLANS


**LANDS BUILDING-LEVEL 11
EDUCATION BUILDING-ROOF**

DRAWING NUMBER SP-DA-G-2310	ISSUE 06
---------------------------------------	--------------------

INTELLECTUAL PROPERTY
© Ridley Consolidated Group Pty Limited ("Ridley" and Make) owns the intellectual property rights and moral rights to this document in accordance with the Copyright Act 1968 (Cth).

This document may only be used by the client for the particular project and express purpose for which it has been created. Any unauthorised use of this document is an infringement of Ridley's and Make's rights and is at the user's sole risk and liability.

KEYPLAN

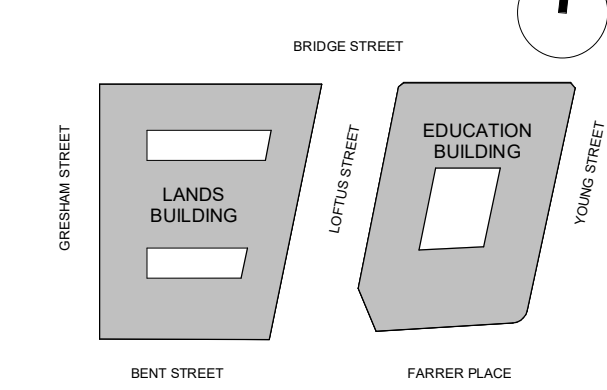

GENERAL ARRANGEMENT

GENERAL NOTES

1. DIMENSIONS ARE IN MILLIMETERS UNO.
2. DO NOT SCALE OFF DRAWING.
3. ALL DIMENSIONS TO BE VERIFIED ON SITE BEFORE PROCEEDING.
4. ALL DISCREPANCIES TO BE NOTIFIED IN WRITING TO RIDLEY CONSOLIDATED GROUP PTY LIMITED ("RIDLEY" AND MAKE)

KEY

----- SITE BOUNDARY

R DOORS TO BE RELOCATED TO PROPOSED LG MEETING ROOMS

SLAB/ROOF DEMOLITION

WALLS DEMOLITION

06	S4.55 MOD02 DEMOLITION	21.08.18
05	S4.55 MOD02 DEMOLITION	14.08.18
04	S4.55 MOD02 DEMOLITION	03.08.18
03	S4.55 MOD02 DEMOLITION	20.07.18
02	DRAFT AMENDED DA	15.11.17
01	DEVELOPMENT APPLICATION	06.10.16
00	EXISTING & DEMOLITION DA PLANS	15.09.16

ISSUE	DESCRIPTION	DATE
-------	-------------	------

DESIGN ARCHITECT

make

EXECUTIVE ARCHITECT

Ridley

INTERIOR DESIGNER

B A R

CLIENT
PONTIAC LAND
(AUSTRALIA) PTY. LTD.

PROJECT

**SANDSTONE
PRECINCT**
23-39 BRIDGE STREET, SYDNEY 2000, AUSTRALIA

PROJECT NUMBER
1166

SCALE 1 : 200@B1	DRAWN DA	CHECKED CH
---------------------	-------------	---------------

STATUS

FOR APPROVAL

DRAWING
DEMOLITION PLANS

**LANDS BUILDING-LEVEL 12
EDUCATION BUILDINGS-ROOF**

DRAWING NUMBER SP-DA-G-2311	ISSUE 06
---------------------------------------	--------------------