


Sixth floor level

DA

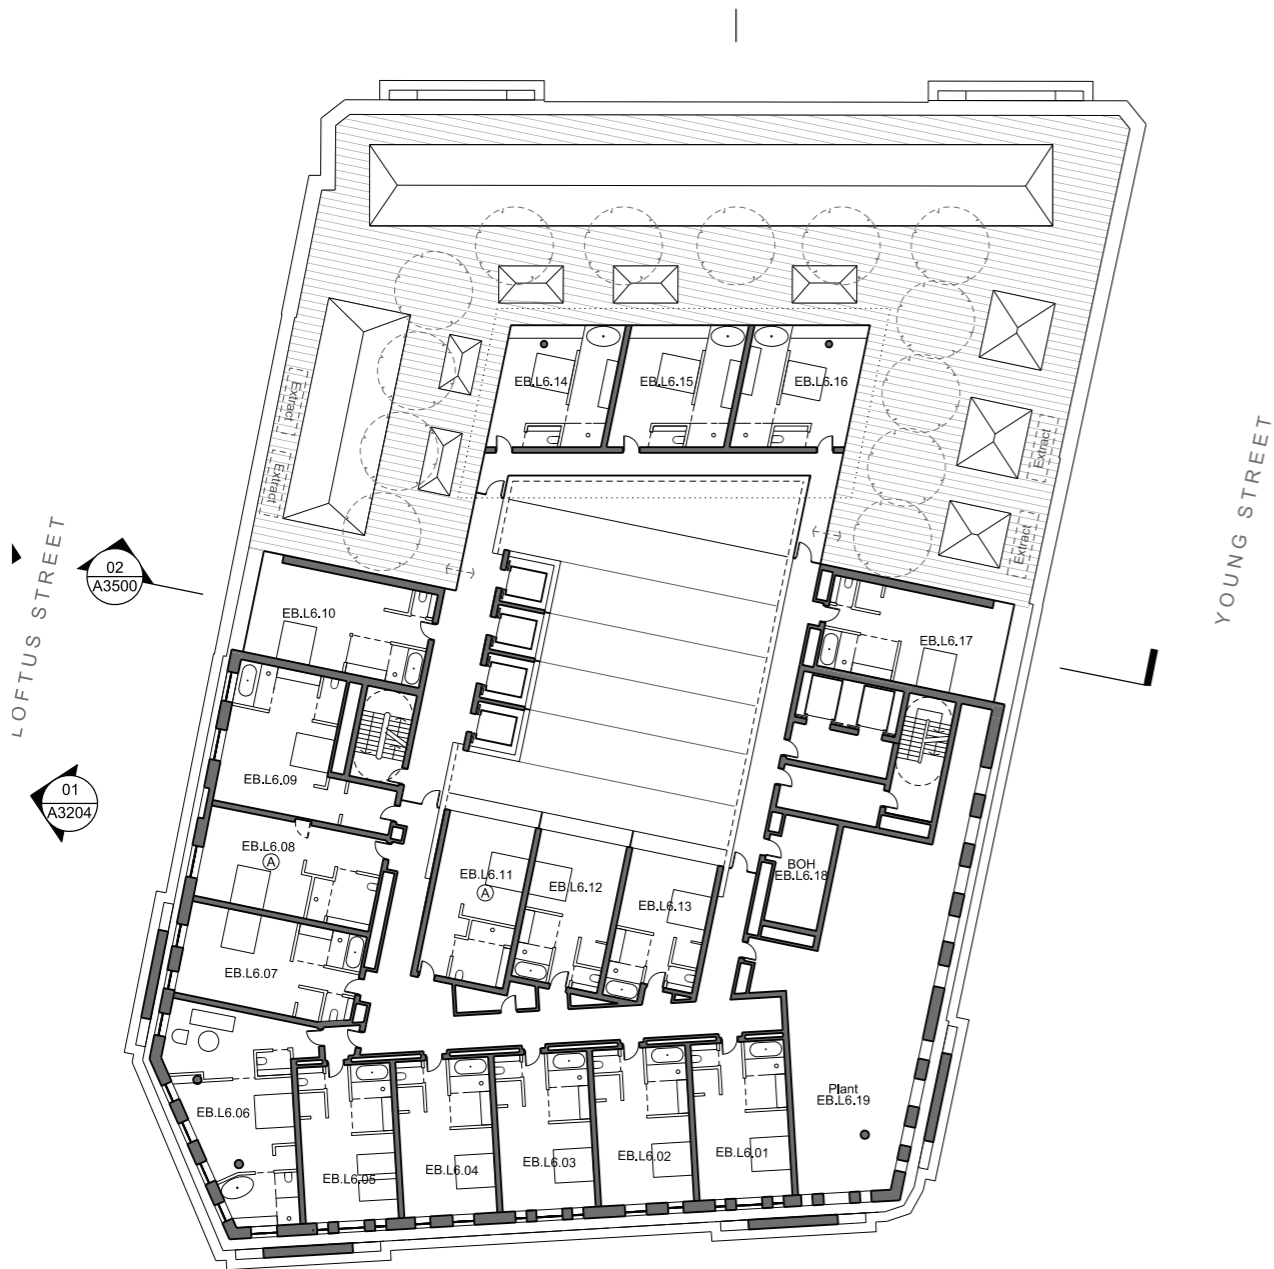

Key Count: 17

Proposed

Notes


1. Facade extended south towards courtyard. Additional guestroom added
2. BoH lifts and housekeeping relocated north
3. Cooling towers moved to level 9 and replaced with 3 additional guestrooms
4. Winter gardens removed and secondary glazing installed
5. Additional key per zone



Key Count: 24

Seventh/eighth floor level

DA

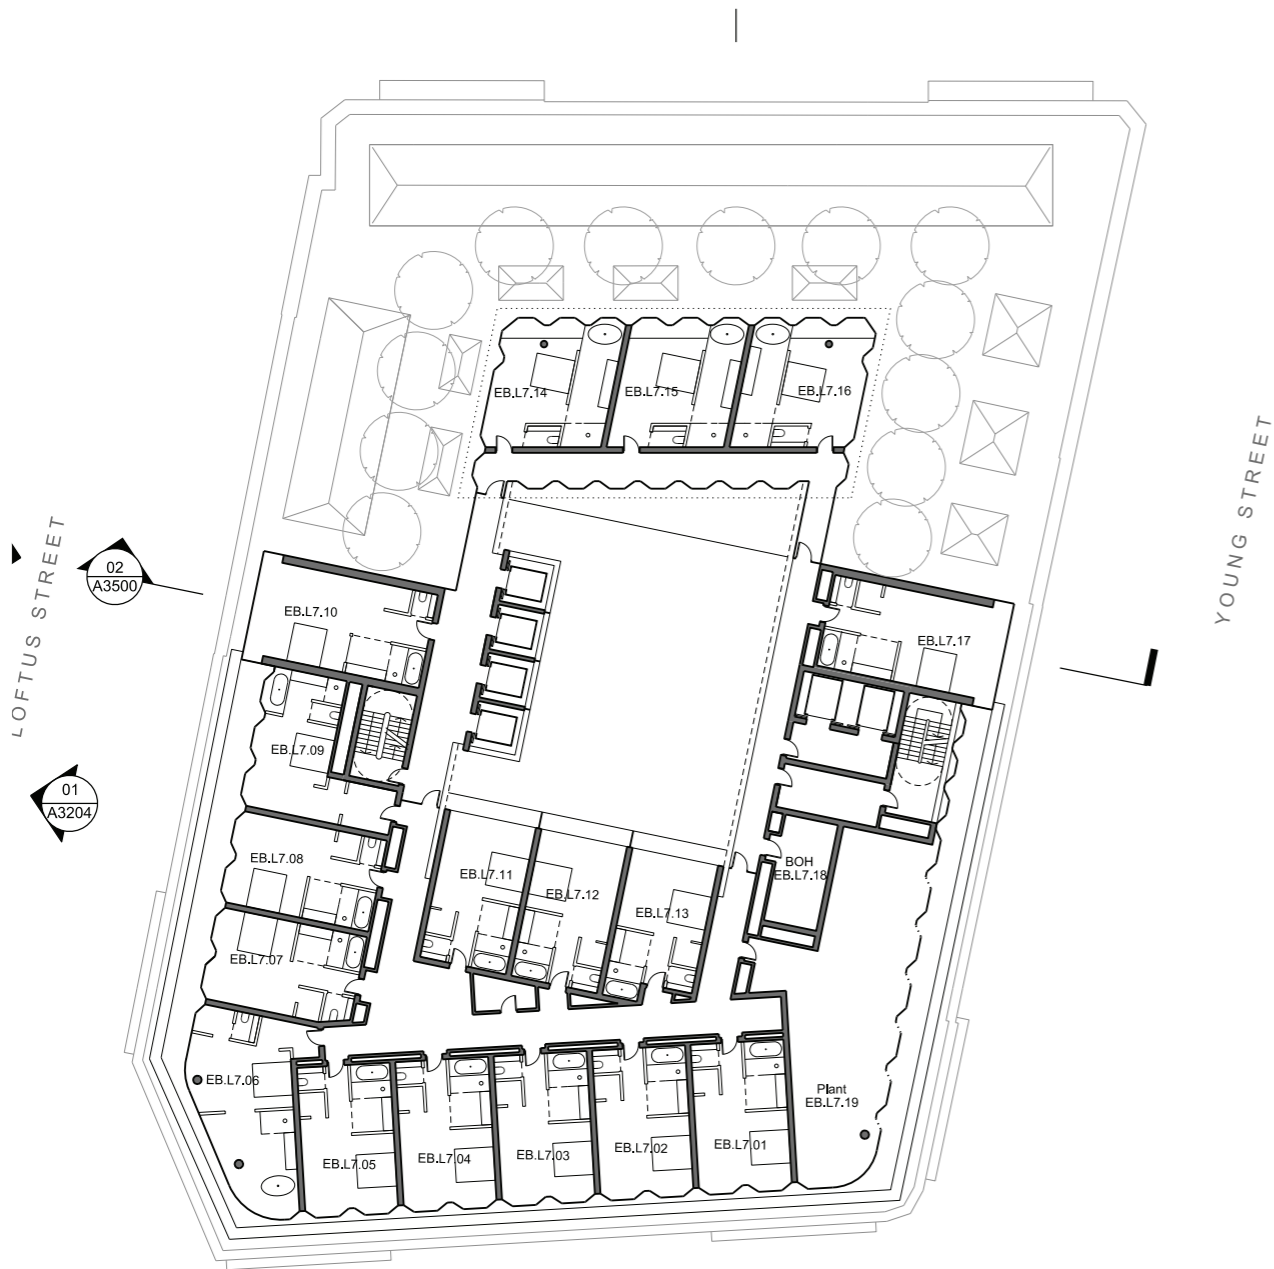

Key Count: 17

Proposed

Notes


1. Facade extended south towards courtyard. Additional guestroom added
2. BoH lifts and housekeeping relocated north.
3. Cooling towers moved to level 9 and replaced with 3 additional guestrooms
4. Additional key per zone



Key Count: 22

Ninth floor level

—
DA

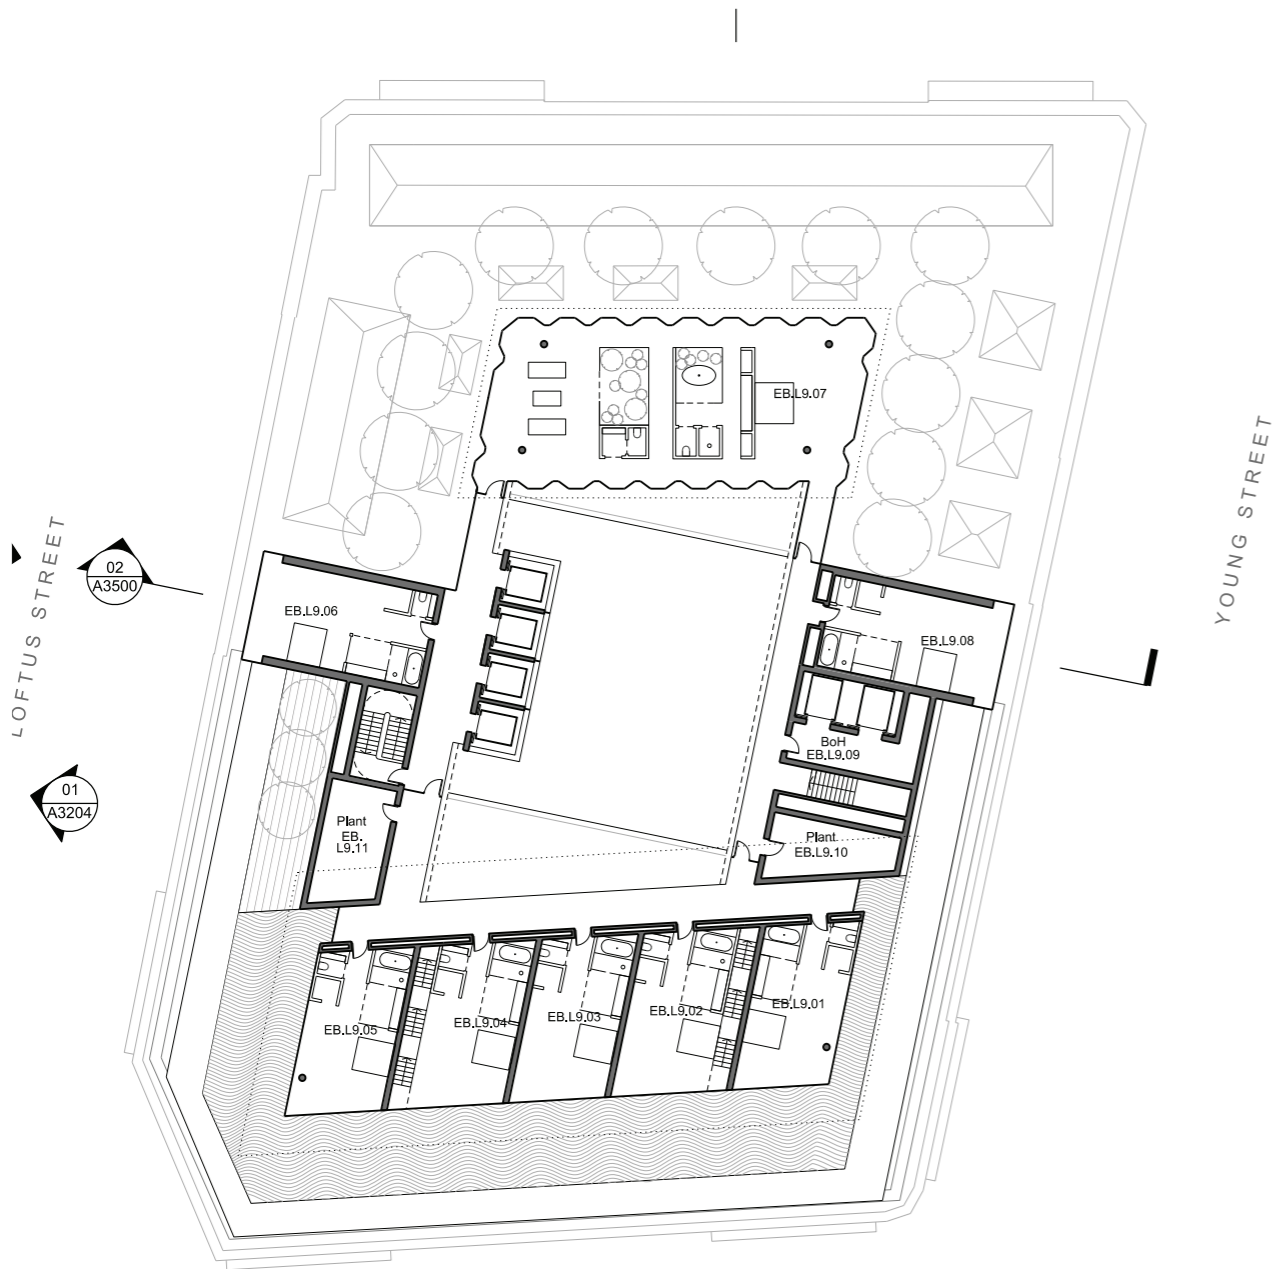


Key Count: 8

Proposed

Notes

1. Cooling towers relocated to the north. Guestroom removed.
2. BoH lifts and housekeeping relocated north.
3. Water removed and replaced with landscaping
4. Staircases up to terraces removed

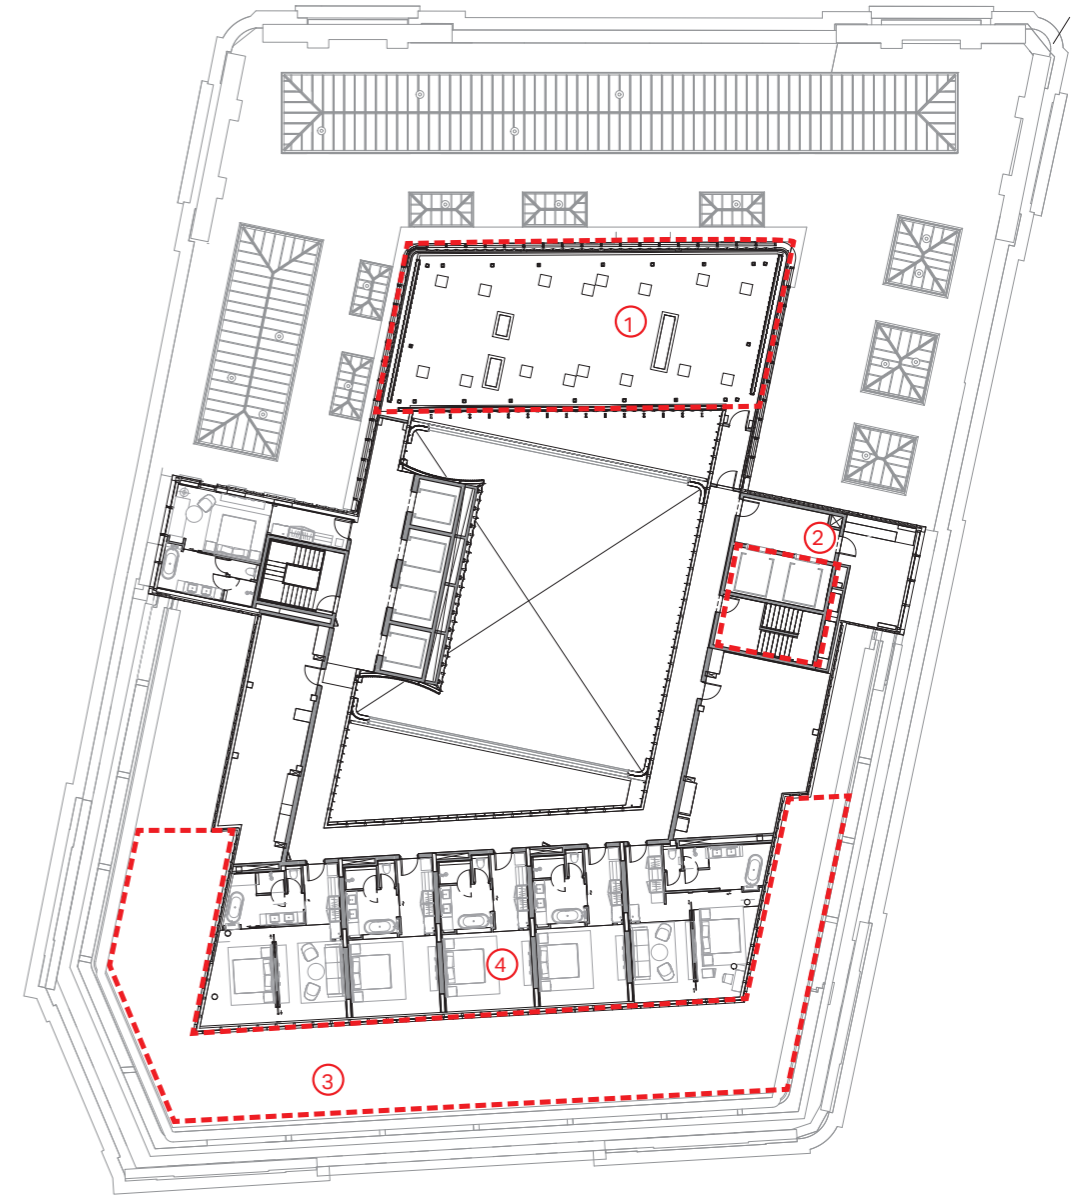

Key Count: 6



Note: The views are illustrative - the final materiality and colour selection will be determined via on site tests.