


MINTO INDUSTRIAL DEVELOPMENT

LANDSCAPE PLAN

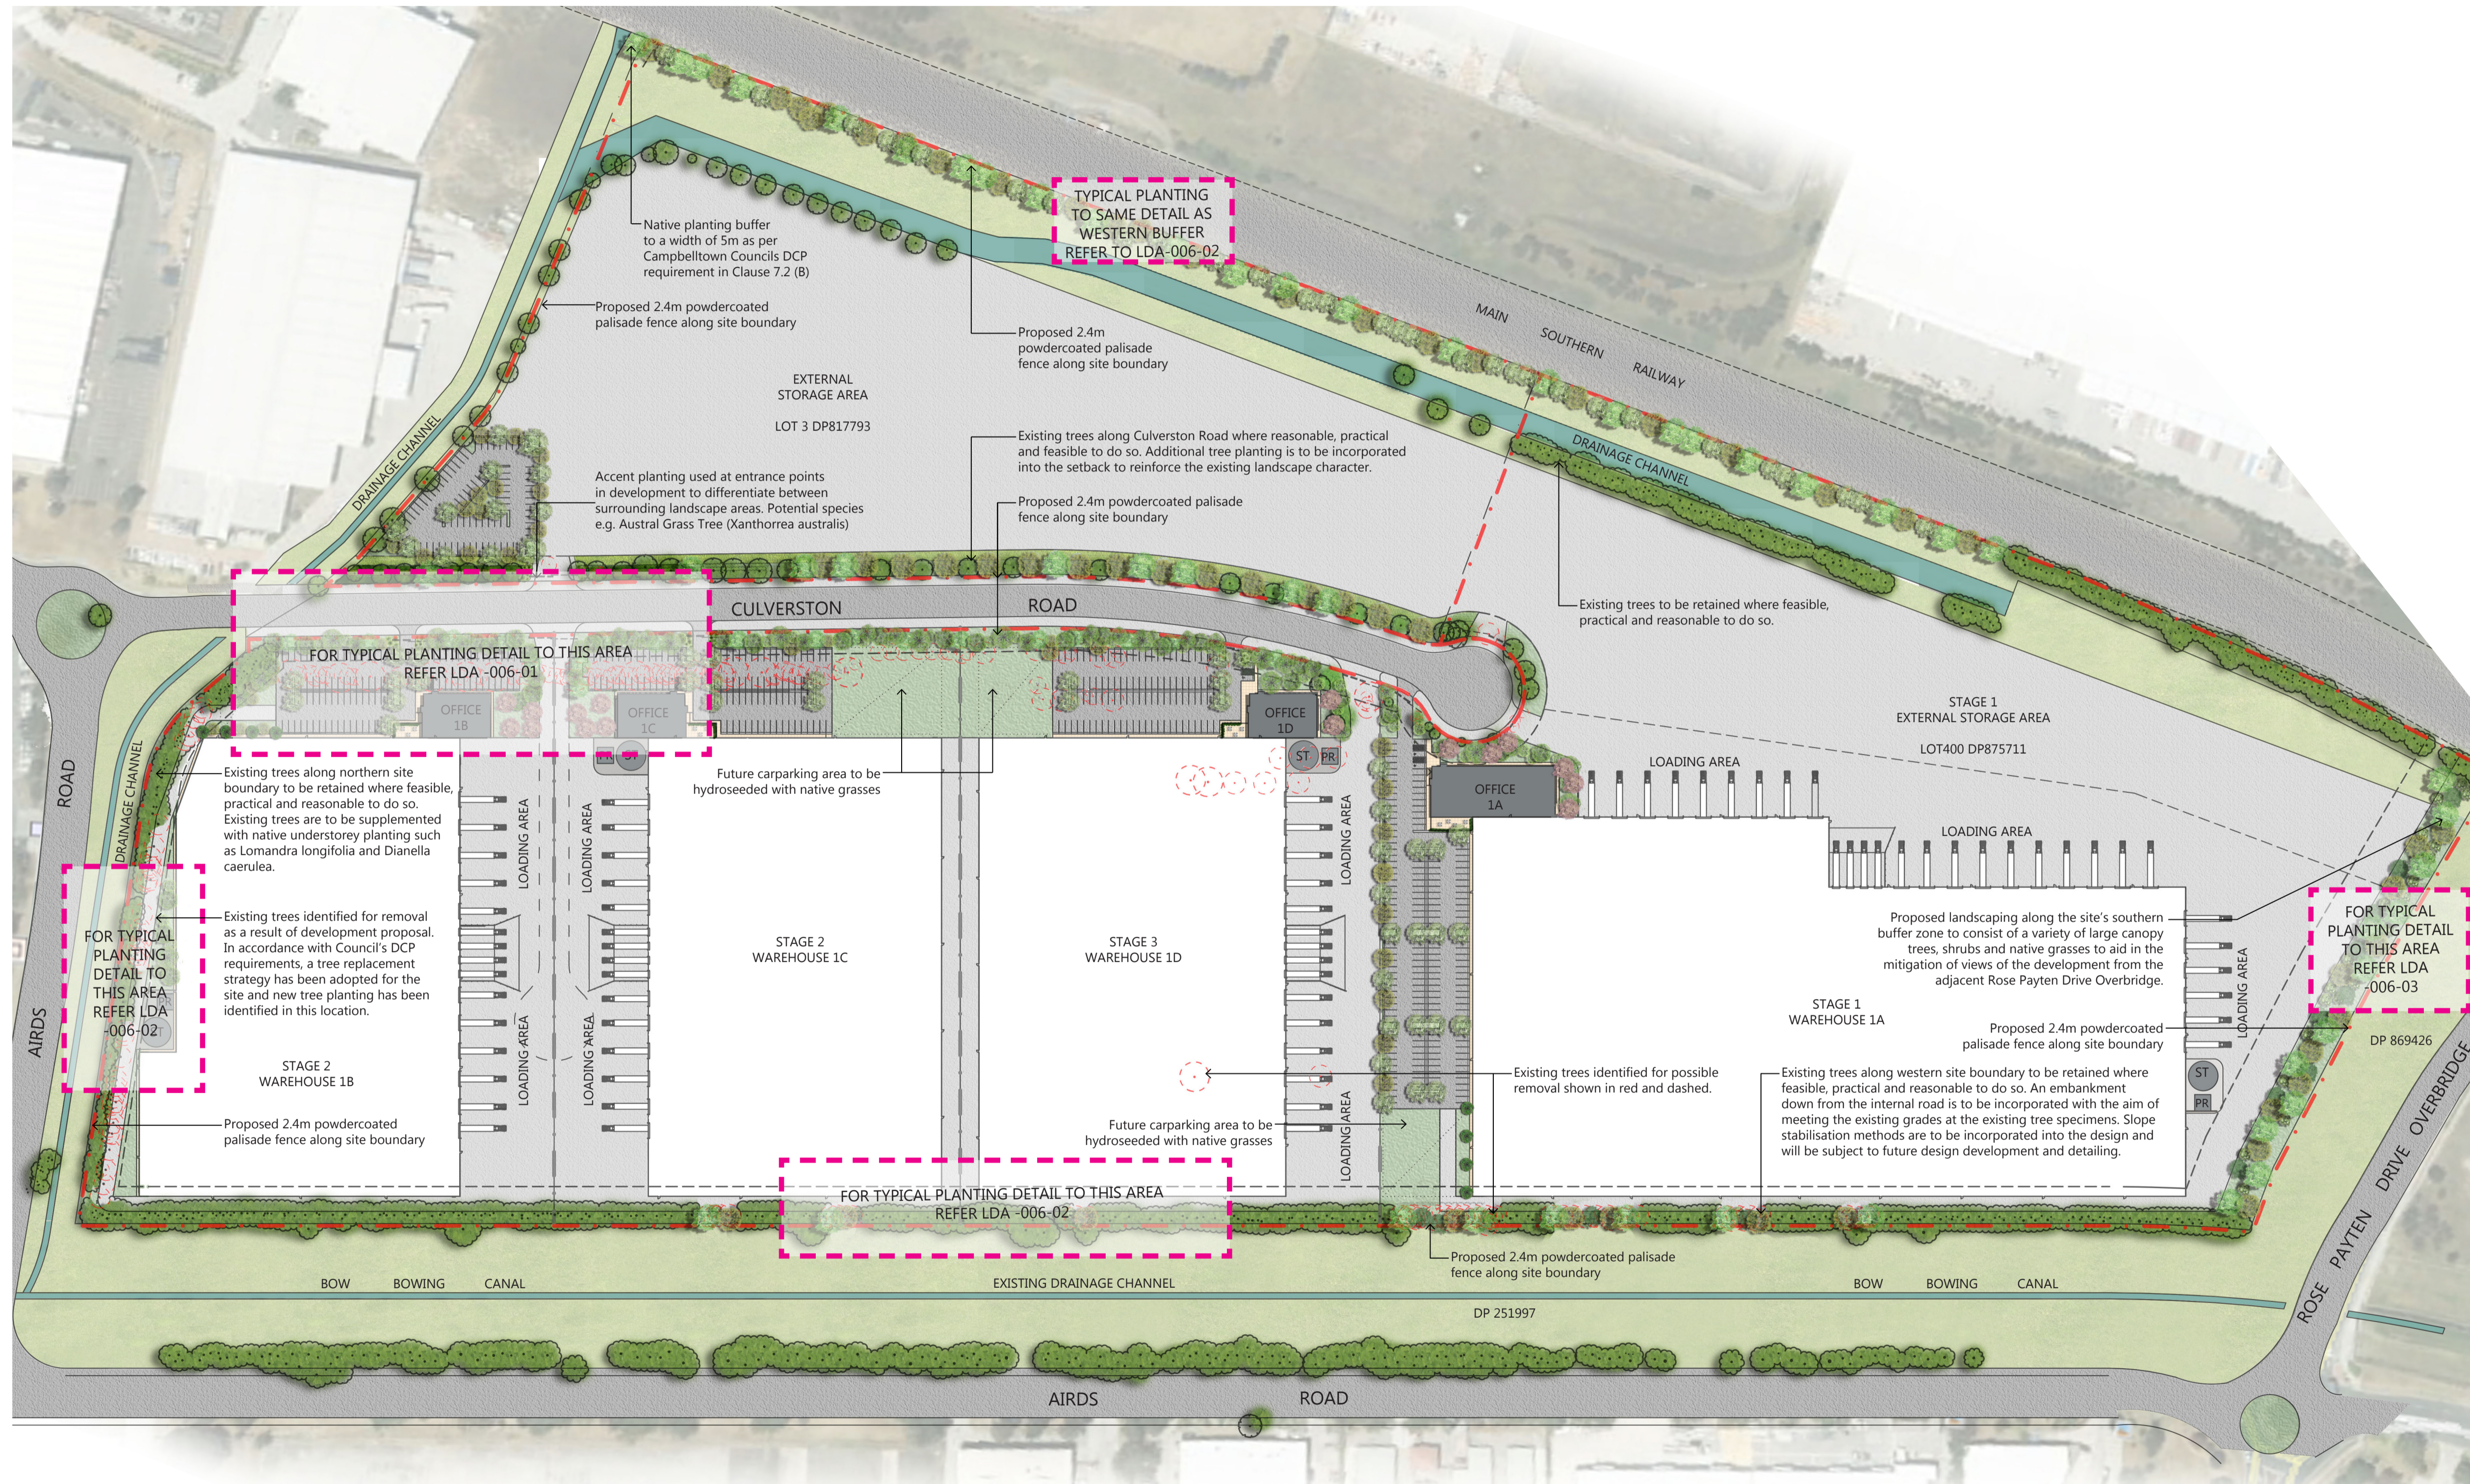

LEGEND

- Proposed Canopy Tree Planting (Refer to Indicative Plant Schedule)
- Existing tree to be retained where reasonable, practical and feasible to do so
- Existing tree identified for removal
- Site Boundary
- Building Set Back
- Proposed Landscape Area
- Existing Drainage Channel
- Proposed Services
- Indicative Truck Parking
- Areas of detailed Planting Plans

DRAWING LIST

- LDA-001 LANDSCAPE MASTERPLAN & COVERSHEET
- LDA-002 STAGE 1 LANDSCAPE PLAN
- LDA-003 STAGE 2 LANDSCAPE PLAN
- LDA-004 STAGE 3 LANDSCAPE PLAN
- LDA-005 EXTERNAL STORAGE AREA LANDSCAPE PLAN
- LDA-006 LANDSCAPE ENTRANCE CONCEPT PLAN
- LDA-006-01 LANDSCAPE PLANTING DETAIL ENTRANCE
- LDA-006-02 LANDSCAPE PLANTING DETAIL NORTHERN BUFFER
- LDA-006-02 LANDSCAPE PLANTING DETAIL WESTERN BUFFER
- LDA-006-03 LANDSCAPE PLANTING DETAIL SOUTHERN BUFFER
- LDA-007 LANDSCAPE SECTIONS AA & BB
- LDA-008 LANDSCAPE SECTION CC
- LDA-009 LANDSCAPE SECTION DD
- LDA-010 LANDSCAPE DETAILS

This drawing and design is subject to Ground Ink Pty Ltd copyright and may not be reproduced without written consent. Verify all dimensions on site prior to commencing work. Report all discrepancies to the project manager, prior to construction. Figured dimensions to be taken in preference to scaled drawings. Drawings made to larger scales and those particulars of the work shall take precedence over drawings made to smaller scale and those for general purposes. All work is to conform to relevant Australian standards and other codes as applicable, together with other authorities' requirements and regulations.

Architect

Project Manager

Issue	Date	Description	Drawn	Checked
A	28.4.16	For Development Application	BH	RL
B	5.10.16	For Development Application	FH	BG
C	7.10.16	Railway planting added to Eastern Buffer	FH	BG

Issue	Date	Description	Drawn	Checked
A	28.4.16	For Development Application	BH	RL
B	5.10.16	For Development Application	FH	BG
C	7.10.16	Railway planting added to Eastern Buffer	FH	BG

Landscape Architect

 landscape architecture · design · visuals
 ABN 55 163 025 45 ACN 163 025 456
 Suite 201, 75 Archer St, Chatswood NSW 2067
 Ph (02) 9872 5004 www.groundink.com.au

Project
MINTO INDUSTRIAL DEVELOPMENT
 Project Address
 CULVERSTON ROAD, MINTO NSW

FOR DEVELOPMENT APPLICATION

Date	Revision	Job Number	Drawing Number
7.10.2016	B	20160104	LDA-001
Scale			North
1:1500 @ A1 (1:3000 @ A3)			
0 5 10 20m			
Drawing Name			
LANDSCAPE MASTERPLAN			