

LEGEND

- SSD SITE BOUNDARY (Red dashed line)
- LEASE BOUNDARY (Blue dashed line)
- TYPE 1 ESTATE SIGNAGE (Large black circle)
- TYPE 2 DIRECTIONAL SIGNAGE (Small black circle)
- TYPE 3 CORPORATE SIGNAGE (Black rectangle)

NOTE: ALL FFL LEVELS ± 500mm

Notes
 This drawing and design is subject to Reid Campbell (NSW) Pty Ltd copyright and may not be reproduced without prior written consent.
 Contractor to verify all dimensions on site before commencing work.
 Report all discrepancies to project manager prior to construction.
 Figure dimensions to be taken in preference to scaled drawings.
 All work is to conform to relevant Australian Standards and other Codes as applicable, together with other Authorities' requirements and regulations.

Issue	Description	Date	Ver	Auth
1	RESPONSE TO DEPT OF PLANNING & ENVIRONMENT	16/09/2016		


REID CAMPBELL
 Architecture, Interiors, Project Management
 ACN 000 033 801 ABN 26 317 605 875
 Level 15, 124 Walker Street
 North Sydney NSW 2060 Australia
 Tel: 61 02 9954 5011 Email: sydney@reidcampbell.com
 Fax: 61 02 9954 4946 Web: www.reidcampbell.com

STATE SIGNIFICANT DEVELOPMENT

Client

Managing Consultant

Project
MINTO INDUSTRIAL DEVELOPMENT
 LOT 400 DP 879711 AND LOT 3 DP 817793, 5-9 CULVERSTON ROAD, MINTO NSW
 Drawn Checked Print Date
 Author Approved/16/2016 6:25:30 PM

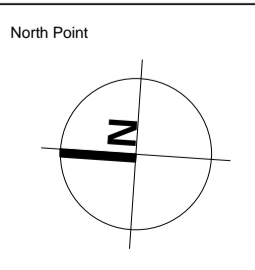

Drawing Title
SIGNAGE STRATEGY PLAN
 Drawing Number
116101_A_SSD_A0009
 Issue
1