

LINETYPE LEGEND

	CONTOUR MAJOR
	CONTOUR MINOR
	BUILDING EDGE
	GUTTER / RIDGE LINE / AWNING
	RETAINING WALL BOTTOM
	RETAINING WALL TOP
	BROKEN PAINT LINE
	FULL PAINT LINE
	CROWN OF ROAD
	EDGE OF BITUMENFORMATION
	FENCE
	TOE OF BANK
	TOP OF BANK
	DRAINAGE LINE
	AERIAL ELECTRICITY LINE
	ELECTRICITY LINE UNDERGROUND
	GAS LINE PIPE
	SEWER LINE
	WATER LINE

SERVICES LOCATION NOTES

1. THE LOCATION OF ALL UNDERGROUND SERVICE LINES SHOWN HEREON ARE APPROXIMATE AND INDICATIVE ONLY. CURRENCY, COMPLETENESS AND ACCURACY ARE NOT TO BE PRESUMED.
2. A CURRENT SERVICES SEARCH, INCLUDING ALL 'DIAL BEFORE YOU DIG' SERVICES PLANS, AND SITE CHECKING OF ALL EXISTING SERVICES WILL BE NECESSARY PRIOR TO COMMENCING ANY WORK.
3. THESE PLANS HAVE BEEN PREPARED AS A GUIDE FOR KNOWN SERVICES WITHIN THE SITE. ALL INFORMATION HAS BEEN OBTAINED BY REFERENCING AVAILABLE PLANS AND BY APPLYING ELECTRONIC DETECTION METHODS. AS A RESULT THIS INFORMATION SHOULD BE USED AS A GUIDE ONLY. PRIOR TO COMMENCEMENT OF ANY CONSTRUCTION WORK, INCLUDING EXCAVATION AND DEMOLITION, IT IS IMPORTANT THAT SERVICES BE VISUALLY VERIFIED AND CAUTION BE APPLIED WHEN EXCAVATING IN AREAS WHERE SERVICES ARE NOT SHOWN TO EXIST AS UNKNOWN, REDUNDANT AND NON-TRACEABLE UTILITIES MAYBE PRESENT.
4. THE INFORMATION SHOWN HEREON MAY VARY DUE TO SITE CONDITIONS ENCOUNTERED DURING THE COURSE OF THE SERVICE LOCATION.
5. *POTHOLE TO ESTABLISH THE EXACT LOCATION OF ALL UNDERGROUND ASSETS USING A HAND SHOVEL, BEFORE USING HEAVY MACHINERY* - **DIAL BEFORE YOU DIG**
6. THE CONNECTION BETWEEN TRACED SERVICES HAS JOINED THE MARKS PAINTED ON THE GROUND BY THE UNDERGROUND LOCATOR. THESE LINES ARE INDICATIVE ONLY OF THE POSITION OF THE UNDERGROUND SERVICE BELOW.
7. IF ANY EXCAVATION, DEMOLITION OR CONSTRUCTION IS IN CLOSE PROXIMITY TO PIPES THEN THOSE PIPES MUST BE ACCURATELY LOCATED PRIOR TO ANY WORKS.
8. AS PER THE UNDERGROUND LOCATORS CONTRACTUAL OBLIGATIONS WITH TELSTRA THEY ARE NOT ALLOWED TO SHOW DEPTHS OF TELSTRA SERVICE LINES AND HENCE THEY HAVE NOT BEEN SHOWN ON THIS PLAN.
9. ENSURE YOU ADHERE TO ANY STATE LEGISLATIVE REQUIREMENTS REGARDING DUTY OF CARE AND SAFE DIGGING REQUIREMENTS.
10. THE ABOVE NOTES ARE AN INTEGRAL PART OF THE PLAN


INFORMATION IN GRAYSCALE IS AS SUPPLIED TO CARDNO ON THE 16/8/2017 BY THE DEPARTMENT OF PUBLIC WORKS , PLAN RM No 57345

PRELIMINARY

1
DP 62297

SYMBOL LEGEND

	ELECTRICITY BOX		SEWER MANHOLE
	LIGHT POLE		SEWER LAMPHOLE
	ELEC DISTRIBUTION PILLAR		SEWER VENT PIPE
	POWER POLE WITH LIGHT		COMMUNICATIONS DISTRIBUTION PILLAR
	STAY POLE		COMMUNICATIONS PIT SINGLE
	WATER TAP		TRAFFIC LIGHTS
	WATER STOP VALVE		TRAFFIC SIGNAL JUNCT. BOX
	WATER HYDRANT		SIGN
	UNCLASSIFIED PIT		GAS VALVE BOX
	BOLLARD		
	TREE		
	0.1 Ø — TRUNK DIAMETER		
	1 S — TREE SPREAD		
	1 H — TREE HEIGHT		
	AWN	AWN	AWN DENOTES AWNING
	IK	IK	DENOTES INVERT OF KERB
	LP	LP	DENOTES LIP OF KERB
	TK	TK	DENOTES TOP OF KERB
	INP	INP	DENOTES INVERT OF PIT
	INV	INV	DENOTES INVERT OF PIPE

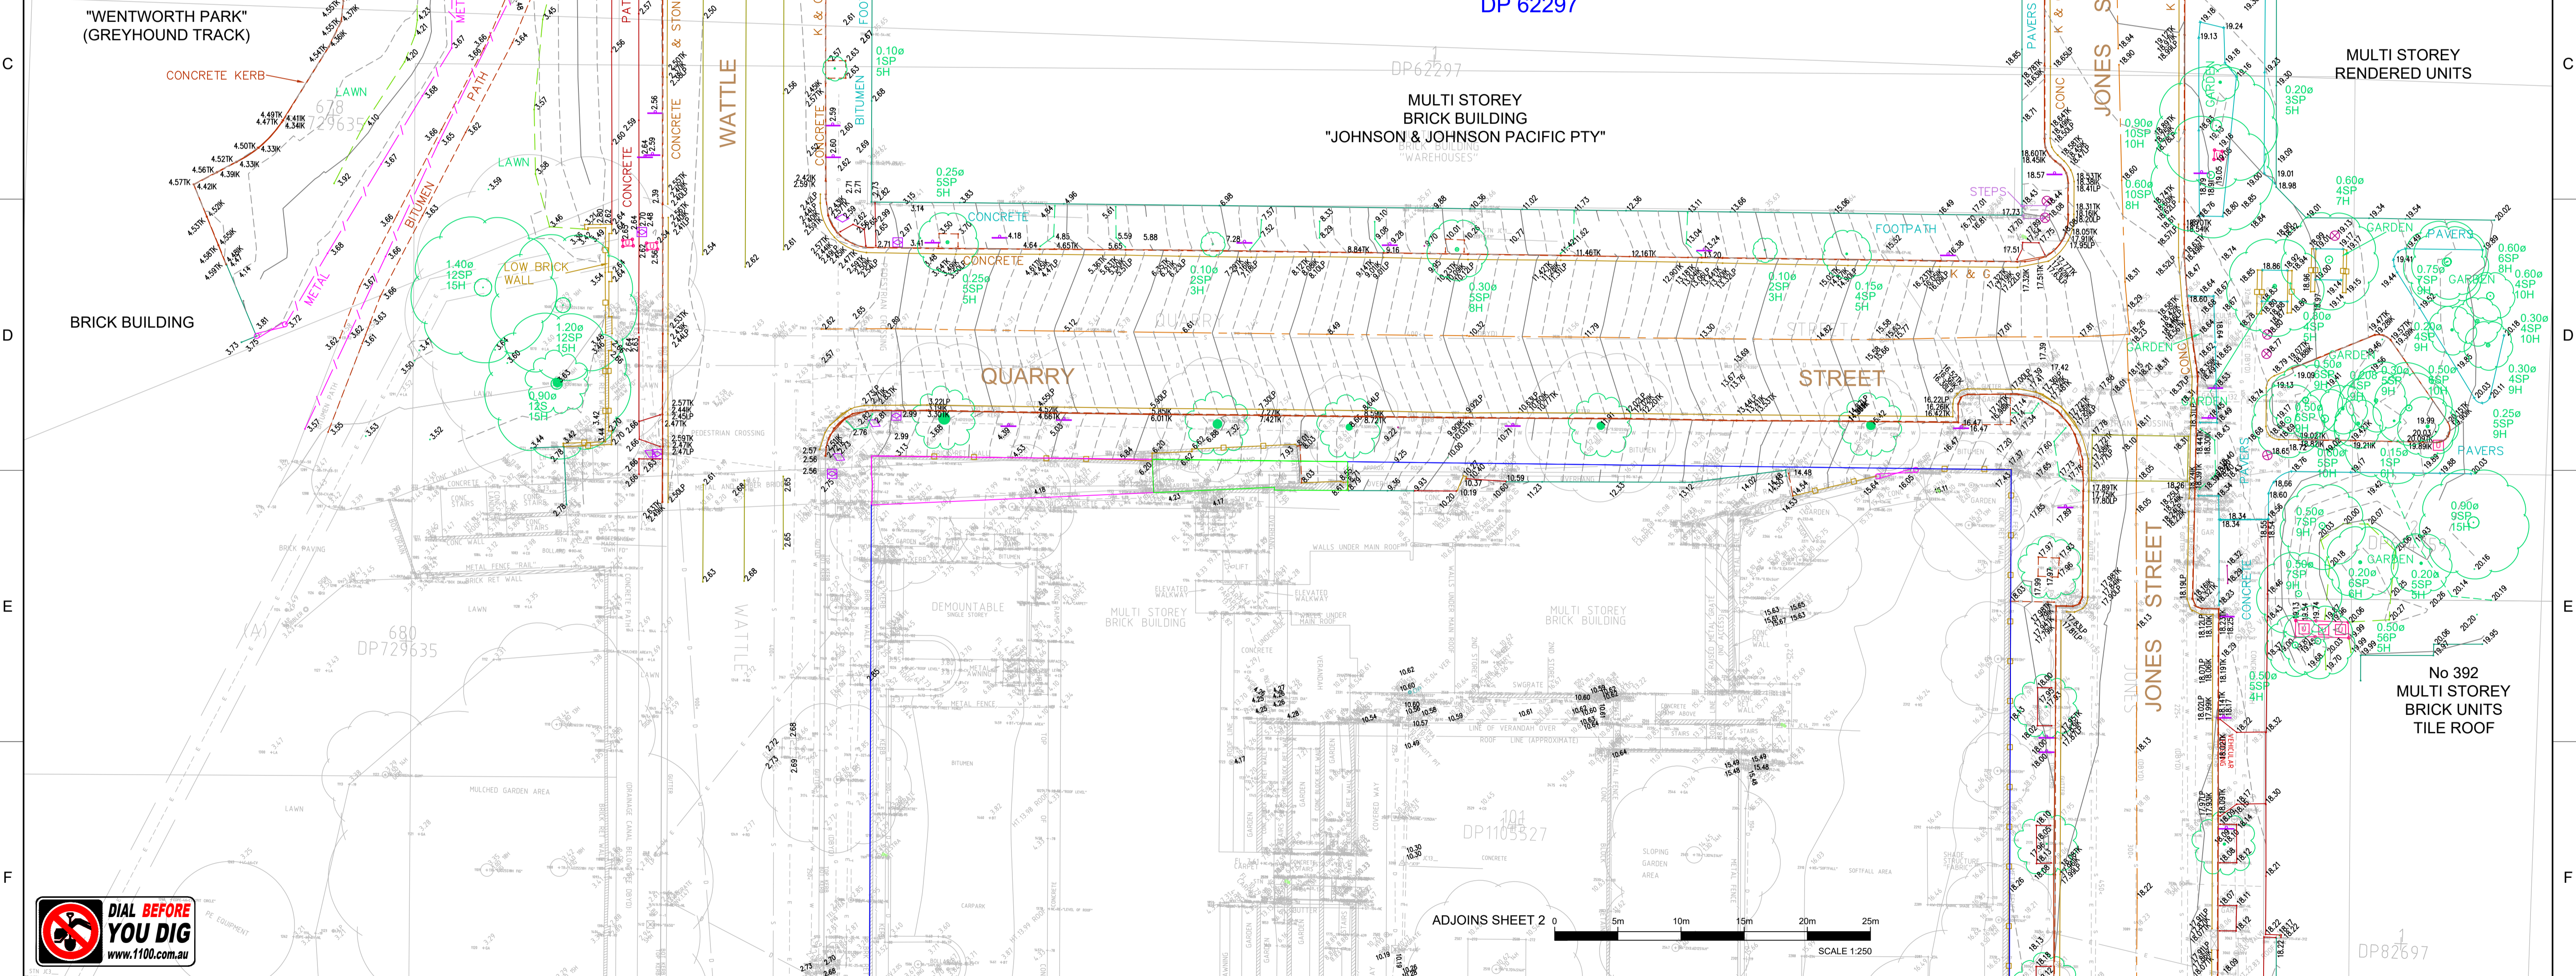

IMPORTANT NOTE:
This plan is prepared for LACOSTE+STEVENS ON ARCHITECTS from a combination of field survey and existing records for the purpose of designing new constructions on the land and should not be used for any other purpose.
The title boundaries shown hereon were not marked by the author at the time of survey and have been determined by plan dimensions only and not by field measurement.

A services search of the area surveyed above has not been undertaken. Visible services shown hereon have been located where possible by field survey. Prior to any demolition, excavation or construction on the site, the relevant authority should be contacted for possible location of further underground services and detailed locations of all services.
This note is an integral part of this plan.

01	16.08.2017	BOUNDARY ADDED, PREVIOUS DETAIL SURVEY ATTACHED	MC
00	26.07.2017	ORIGINAL ISSUE	MC
REVISION	DATE	DESCRIPTION	APPROVED
			118428AB CCAD REF


SCALE: HORIZ. 1:250	VERT.
CONTOUR INTERVAL: MAJOR 1.0	MINOR 0.25
HORIZONTAL ORIGIN	
COORD. SYSTEM	MARK ADOPTED: DH&W (JC4)
MGA	COORDINATES: E 333 071 108 N 6 249 886 511
VERTICAL DATUM	
DATUM: AHD	BM ADOPTED: DH&W (JC4) RL: 2.959

Cardno
Shaping the Future
23-25 Frederick Street
PO Box 175
Rockdale NSW 2216
t: (02) 9597 9700
f: (02) 9599 2146
e: surveynsw@cardno.com.au w: www.cardno.com.au

PROJECT: Ultimo Pyrmont Public School
PLAN SHOWING LEVELS, DETAILS, SERVICES AND CONTOURS ALONG PARTS OF WATTLE, QUARRY AND JONES STREETS
CLIENT: LACOSTE+STEVENS ON ARCHITECTS

11842801001 01

SHEET 1 OF 4
DRAWING NUMBER REV

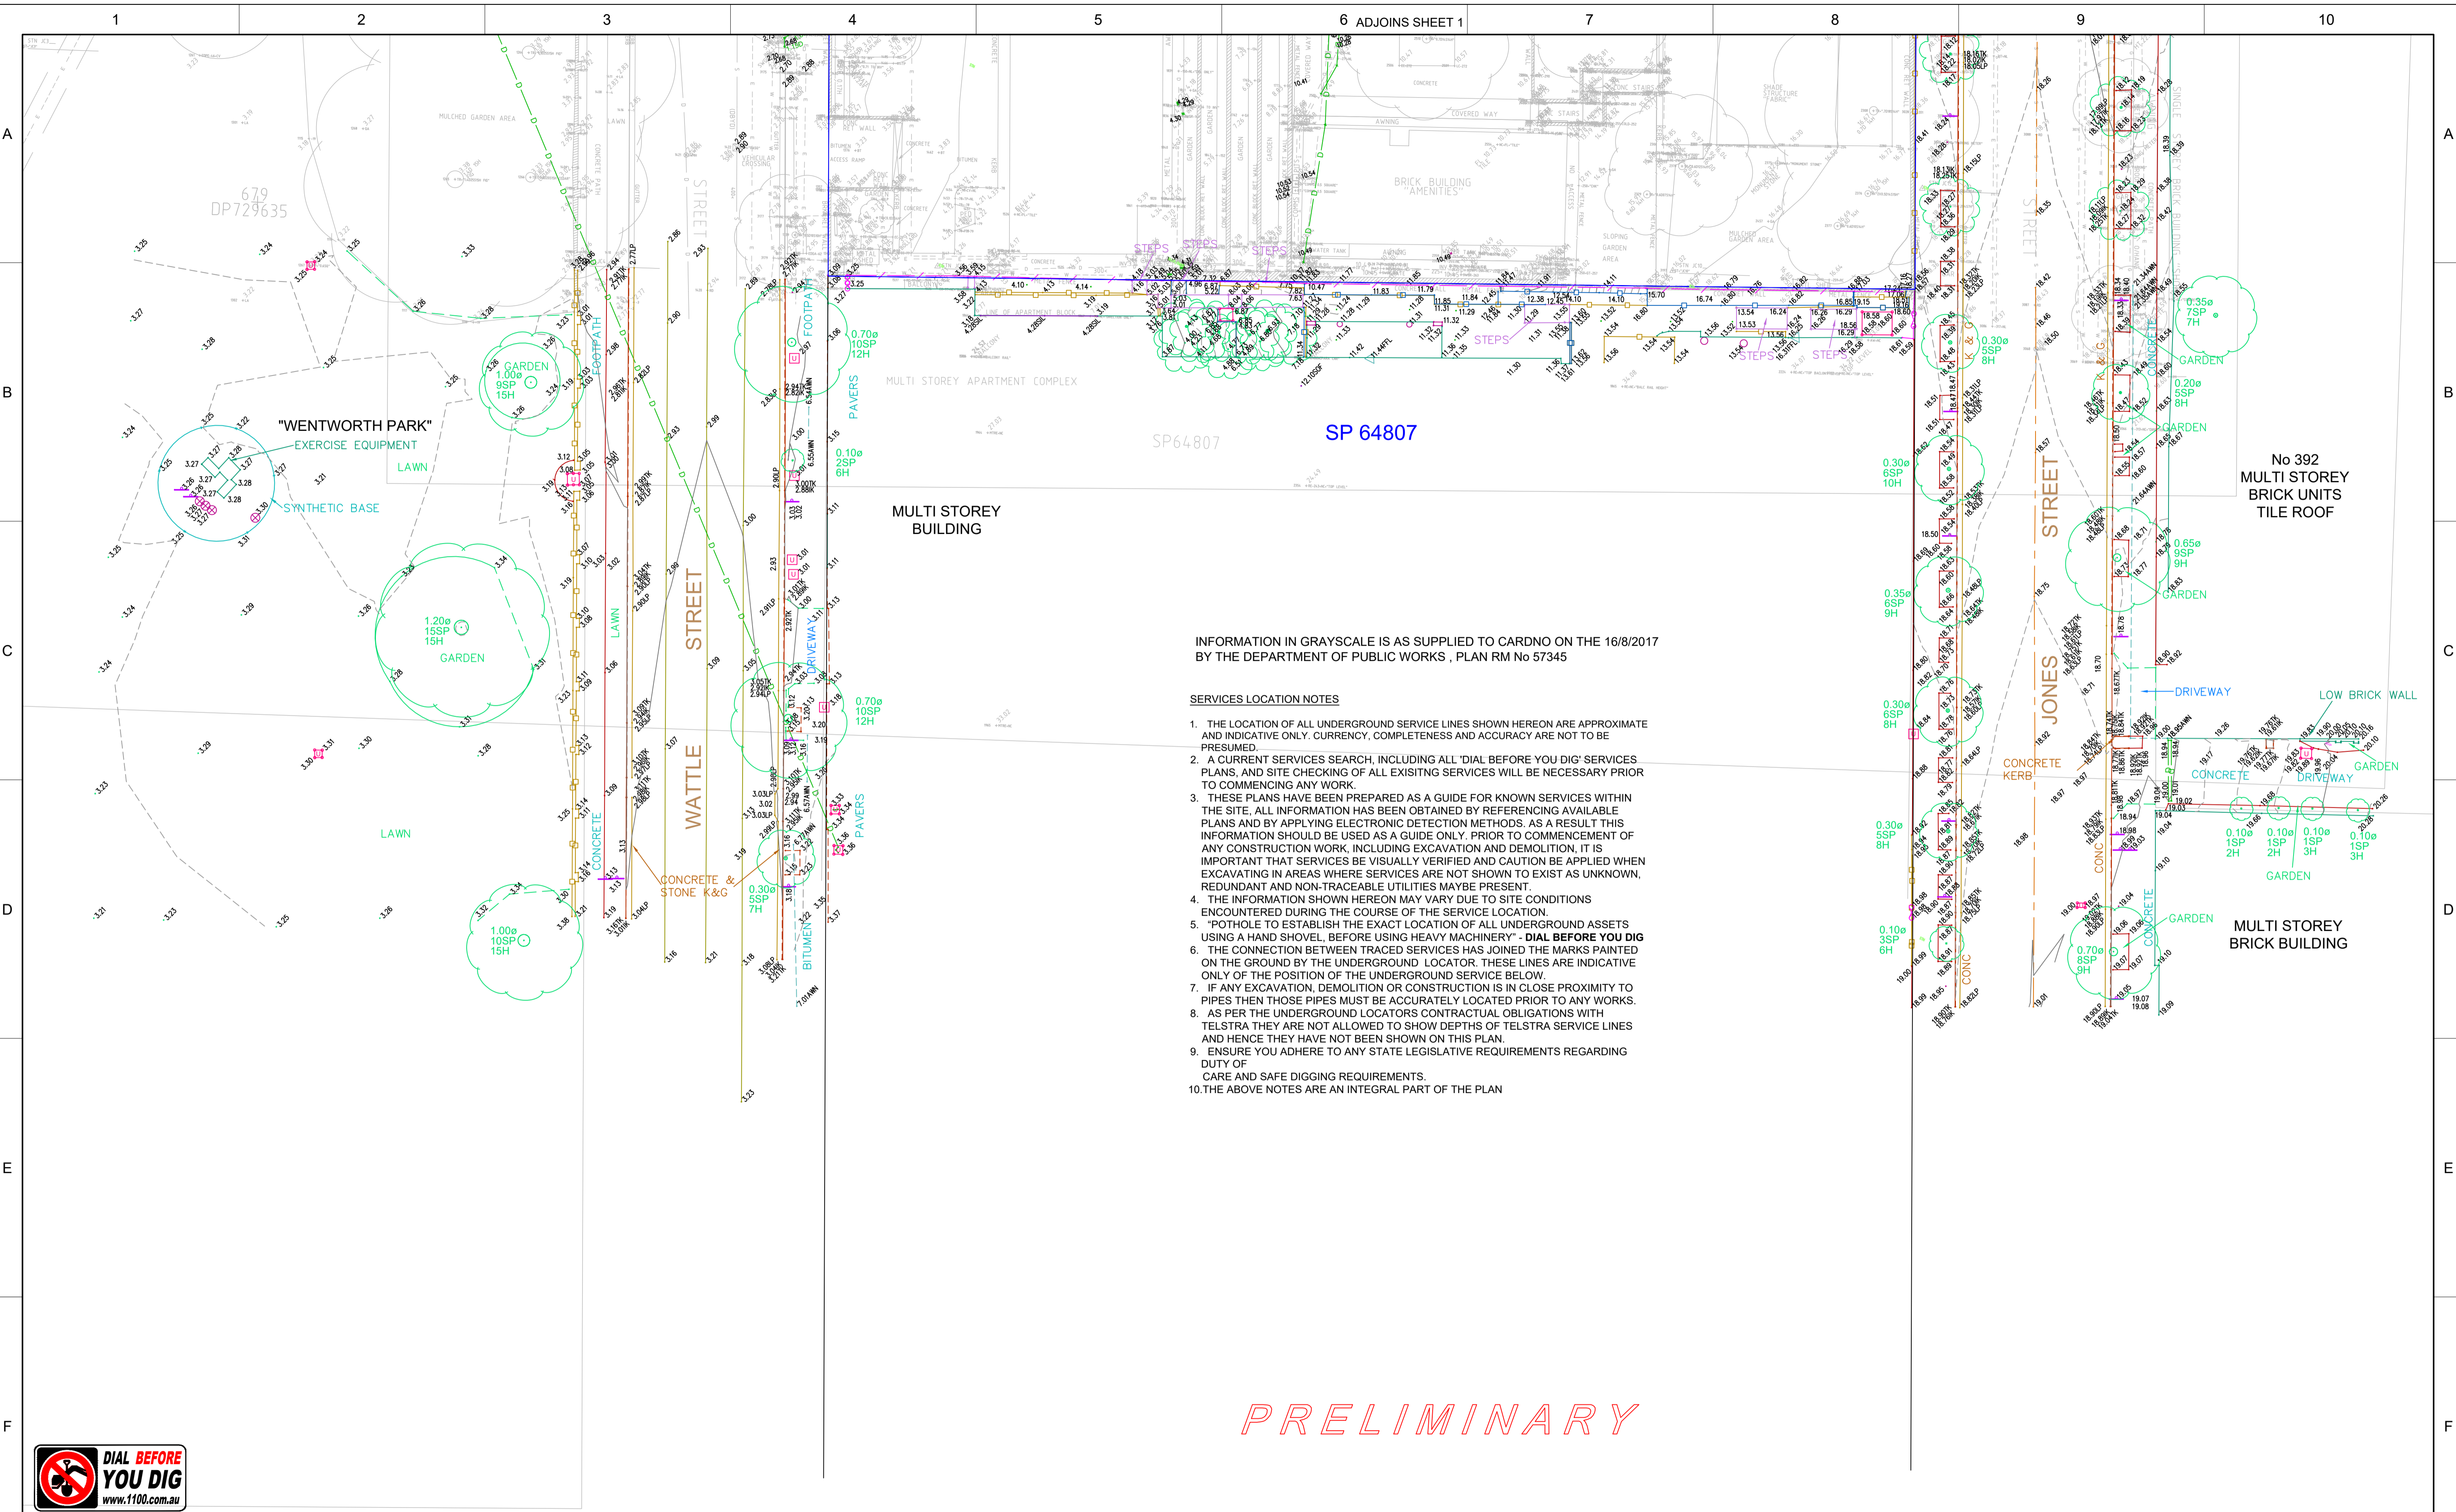

INFORMATION IN GRAYSCALE IS AS SUPPLIED TO CARDNO ON THE 16/8/2017 BY THE DEPARTMENT OF PUBLIC WORKS , PLAN RM No 57345

SERVICES LOCATION NOTES

1. THE LOCATION OF ALL UNDERGROUND SERVICE LINES SHOWN HEREON ARE APPROXIMATE AND INDICATIVE ONLY. CURRENCY, COMPLETENESS AND ACCURACY ARE NOT TO BE PRESUMED.
2. A CURRENT SERVICES SEARCH, INCLUDING ALL 'DIAL BEFORE YOU DIG' SERVICES PLANS, AND SITE CHECKING OF ALL EXISTING SERVICES WILL BE NECESSARY PRIOR TO COMMENCING ANY WORK.
3. THESE PLANS HAVE BEEN PREPARED AS A GUIDE FOR KNOWN SERVICES WITHIN THE SITE. ALL INFORMATION HAS BEEN OBTAINED BY REFERENCING AVAILABLE PLANS AND BY APPLYING ELECTRONIC DETECTION METHODS. AS A RESULT THIS INFORMATION SHOULD BE USED AS A GUIDE ONLY. PRIOR TO COMMENCEMENT OF ANY CONSTRUCTION WORK, INCLUDING EXCAVATION AND DEMOLITION, IT IS IMPORTANT THAT SERVICES BE VISUALLY VERIFIED AND CAUTION BE APPLIED WHEN EXCAVATING IN AREAS WHERE SERVICES ARE NOT SHOWN TO EXIST AS UNKNOWN, REDUNDANT AND NON-TRACEABLE UTILITIES MAYBE PRESENT.
4. THE INFORMATION SHOWN HEREON MAY VARY DUE TO SITE CONDITIONS ENCOUNTERED DURING THE COURSE OF THE SERVICE LOCATION.
5. *POTHOLE TO ESTABLISH THE EXACT LOCATION OF ALL UNDERGROUND ASSETS USING A HAND SHOVEL, BEFORE USING HEAVY MACHINERY - **DIAL BEFORE YOU DIG**
6. THE CONNECTION BETWEEN TRACED SERVICES HAS JOINED THE MARKS PAINTED ON THE GROUND BY THE UNDERGROUND LOCATOR. THESE LINES ARE INDICATIVE ONLY OF THE POSITION OF THE UNDERGROUND SERVICE BELOW.
7. IF ANY EXCAVATION, DEMOLITION OR CONSTRUCTION IS IN CLOSE PROXIMITY TO PIPES THEN THOSE PIPES MUST BE ACCURATELY LOCATED PRIOR TO ANY WORKS.
8. AS PER THE UNDERGROUND LOCATORS CONTRACTUAL OBLIGATIONS WITH TELSTRA THEY ARE NOT ALLOWED TO SHOW DEPTHS OF TELSTRA SERVICE LINES AND HENCE THEY HAVE NOT BEEN SHOWN ON THIS PLAN.
9. ENSURE YOU ADHERE TO ANY STATE LEGISLATIVE REQUIREMENTS REGARDING DUTY OF CARE AND SAFE DIGGING REQUIREMENTS.
10. THE ABOVE NOTES ARE AN INTEGRAL PART OF THE PLAN

PRELIMINARY



IMPORTANT NOTE:
This plan is prepared for LACOSTE+STEVENS ON ARCHITECTS from a combination of field survey and existing records for the purpose of designing new constructions on the land and should not be used for any other purpose.
The title boundaries shown hereon were not marked by the author at the time of survey and have been determined by plan dimensions only and not by field measurement.

A services search of the area surveyed above has not been undertaken. Visible services shown hereon have been located where possible by field survey. Prior to any demolition, excavation or construction on the site, the relevant authority should be contacted for possible location of further underground services and detailed locations of all services.
This note is an integral part of this plan.

REVISION	DATE	DESCRIPTION	MC	CCAD REF
01	16.08.2017	BOUNDARY ADDED, PREVIOUS DETAIL SURVEY ATTACHED	MC	
00	26.07.2017	ORIGINAL ISSUE	MC	118428AB
			APPROVED	

SCALE: HORIZ. 1:250	VERT.	A1
CONTOUR INTERVAL: MAJOR 1.0	MINOR 0.25	
HORIZONTAL ORIGIN		
COORD. SYSTEM	MARK ADOPTED: DH&W (JC4)	23-25 Frederick Street PO Box 175 Rockdale NSW 2216 t: (02) 9597 9700 f: (02) 9599 2146 e: surveynsw@cardno.com.au w: www.cardno.com.au
MGA	COORDINATES: E 333 071 108 N 6 249 886.511	
VERTICAL DATUM		
DATUM: AHD	BM ADOPTED: DH&W (JC4)	
	RL: 2.959	

Cardno
Shaping the Future

PROJECT: Ultimo Pyrmont Public School

PLAN SHOWING LEVELS, DETAILS, SERVICES AND CONTOURS ALONG PARTS OF WATTLE, QUARRY AND JONES STREETS

CLIENT: LACOSTE+STEVENS ON ARCHITECTS

SHEET 2 OF 4

DRAWING NUMBER 11842801001

REV 01

LINETYPE LEGEND

	CONTOUR MAJOR
	CONTOUR MINOR
	BUILDING EDGE
	GUTTER / RIDGE LINE / AWNING
	RETAINING WALL BOTTOM
	RETAINING WALL TOP
	BROKEN PAINT LINE
	FULL PAINT LINE
	CROWN OF ROAD
	EDGE OF BITUMENFORMATION
	FENCE
	TOE OF BANK
	TOP OF BANK
	DRAINAGE LINE
	AERIAL ELECTRICITY LINE
	ELECTRICITY LINE UNDERGROUND
	GAS LINE PIPE
	SEWER LINE
	WATER LINE

SERVICES LOCATION NOTES

1. THE LOCATION OF ALL UNDERGROUND SERVICE LINES SHOWN HEREON ARE APPROXIMATE AND INDICATIVE ONLY. CURRENCY, COMPLETENESS AND ACCURACY ARE NOT TO BE PRESUMED.
2. A CURRENT SERVICES SEARCH, INCLUDING ALL 'DIAL BEFORE YOU DIG' SERVICES PLANS, AND SITE CHECKING OF ALL EXISTING SERVICES WILL BE NECESSARY PRIOR TO COMMENCING ANY WORK.
3. THESE PLANS HAVE BEEN PREPARED AS A GUIDE FOR KNOWN SERVICES WITHIN THE SITE. ALL INFORMATION HAS BEEN OBTAINED BY REFERENCING AVAILABLE PLANS AND BY APPLYING ELECTRONIC DETECTION METHODS. AS A RESULT THIS INFORMATION SHOULD BE USED AS A GUIDE ONLY. PRIOR TO COMMENCEMENT OF ANY CONSTRUCTION WORK, INCLUDING EXCAVATION AND DEMOLITION, IT IS IMPORTANT THAT SERVICES BE VISUALLY VERIFIED AND CAUTION BE APPLIED WHEN EXCAVATING IN AREAS WHERE SERVICES ARE NOT SHOWN TO EXIST AS UNKNOWN, REDUNDANT AND NON-TRACEABLE UTILITIES MAYBE PRESENT.
4. THE INFORMATION SHOWN HEREON MAY VARY DUE TO SITE CONDITIONS ENCOUNTERED DURING THE COURSE OF THE SERVICE LOCATION.
5. *POTHOLE TO ESTABLISH THE EXACT LOCATION OF ALL UNDERGROUND ASSETS USING A HAND SHOVEL, BEFORE USING HEAVY MACHINERY* - **DIAL BEFORE YOU DIG**
6. THE CONNECTION BETWEEN TRACED SERVICES HAS JOINED THE MARKS PAINTED ON THE GROUND BY THE UNDERGROUND LOCATOR. THESE LINES ARE INDICATIVE ONLY OF THE POSITION OF THE UNDERGROUND SERVICE BELOW.
7. IF ANY EXCAVATION, DEMOLITION OR CONSTRUCTION IS IN CLOSE PROXIMITY TO PIPES THEN THOSE PIPES MUST BE ACCURATELY LOCATED PRIOR TO ANY WORKS.
8. AS PER THE UNDERGROUND LOCATORS CONTRACTUAL OBLIGATIONS WITH TELSTRA THEY ARE NOT ALLOWED TO SHOW DEPTHS OF TELSTRA SERVICE LINES AND HENCE THEY HAVE NOT BEEN SHOWN ON THIS PLAN.
9. ENSURE YOU ADHERE TO ANY STATE LEGISLATIVE REQUIREMENTS REGARDING DUTY OF CARE AND SAFE DIGGING REQUIREMENTS.
10. THE ABOVE NOTES ARE AN INTEGRAL PART OF THE PLAN

INFORMATION IN GRAYSCALE IS AS SUPPLIED TO CARDNO ON THE 16/8/2017 BY THE DEPARTMENT OF PUBLIC WORKS , PLAN RM No 57345

0.6D 2 X 01 DENOTES 0.6 m SERVICES DEPTH AND 2 CONDUITS OF 0.1 Ø


SYMBOL LEGEND

	ELECTRICITY BOX		SEWER MANHOLE
	LIGHT POLE		SEWER LAMPHOLE
	ELEC DISTRIBUTION PILLAR		SEWER VENT PIPE
	POWER POLE WITH LIGHT		COMMUNICATIONS DISTRIBUTION PILLAR
	STAY POLE		COMMUNICATIONS PIT SINGLE
	WATER TAP		TRAFFIC LIGHTS
	WATER STOP VALVE		TRAFFIC SIGNAL JUNCT. BOX
	WATER HYDRANT		SIGN
	UNCLASSIFIED PIT		GAS VALVE BOX
	BOLLARD		
	TREE		
	0.1 Ø TRUNK DIAMETER		
	1 S TREE SPREAD		
	1 H TREE HEIGHT		

AWN DENOTES AWNING
 IK DENOTES INVERT OF KERB
 LP DENOTES LIP OF KERB
 TK DENOTES TOP OF KERB
 INP DENOTES INVERT OF PIT
 INV DENOTES INVERT OF PIPE

PRELIMINARY

1
DP 62297

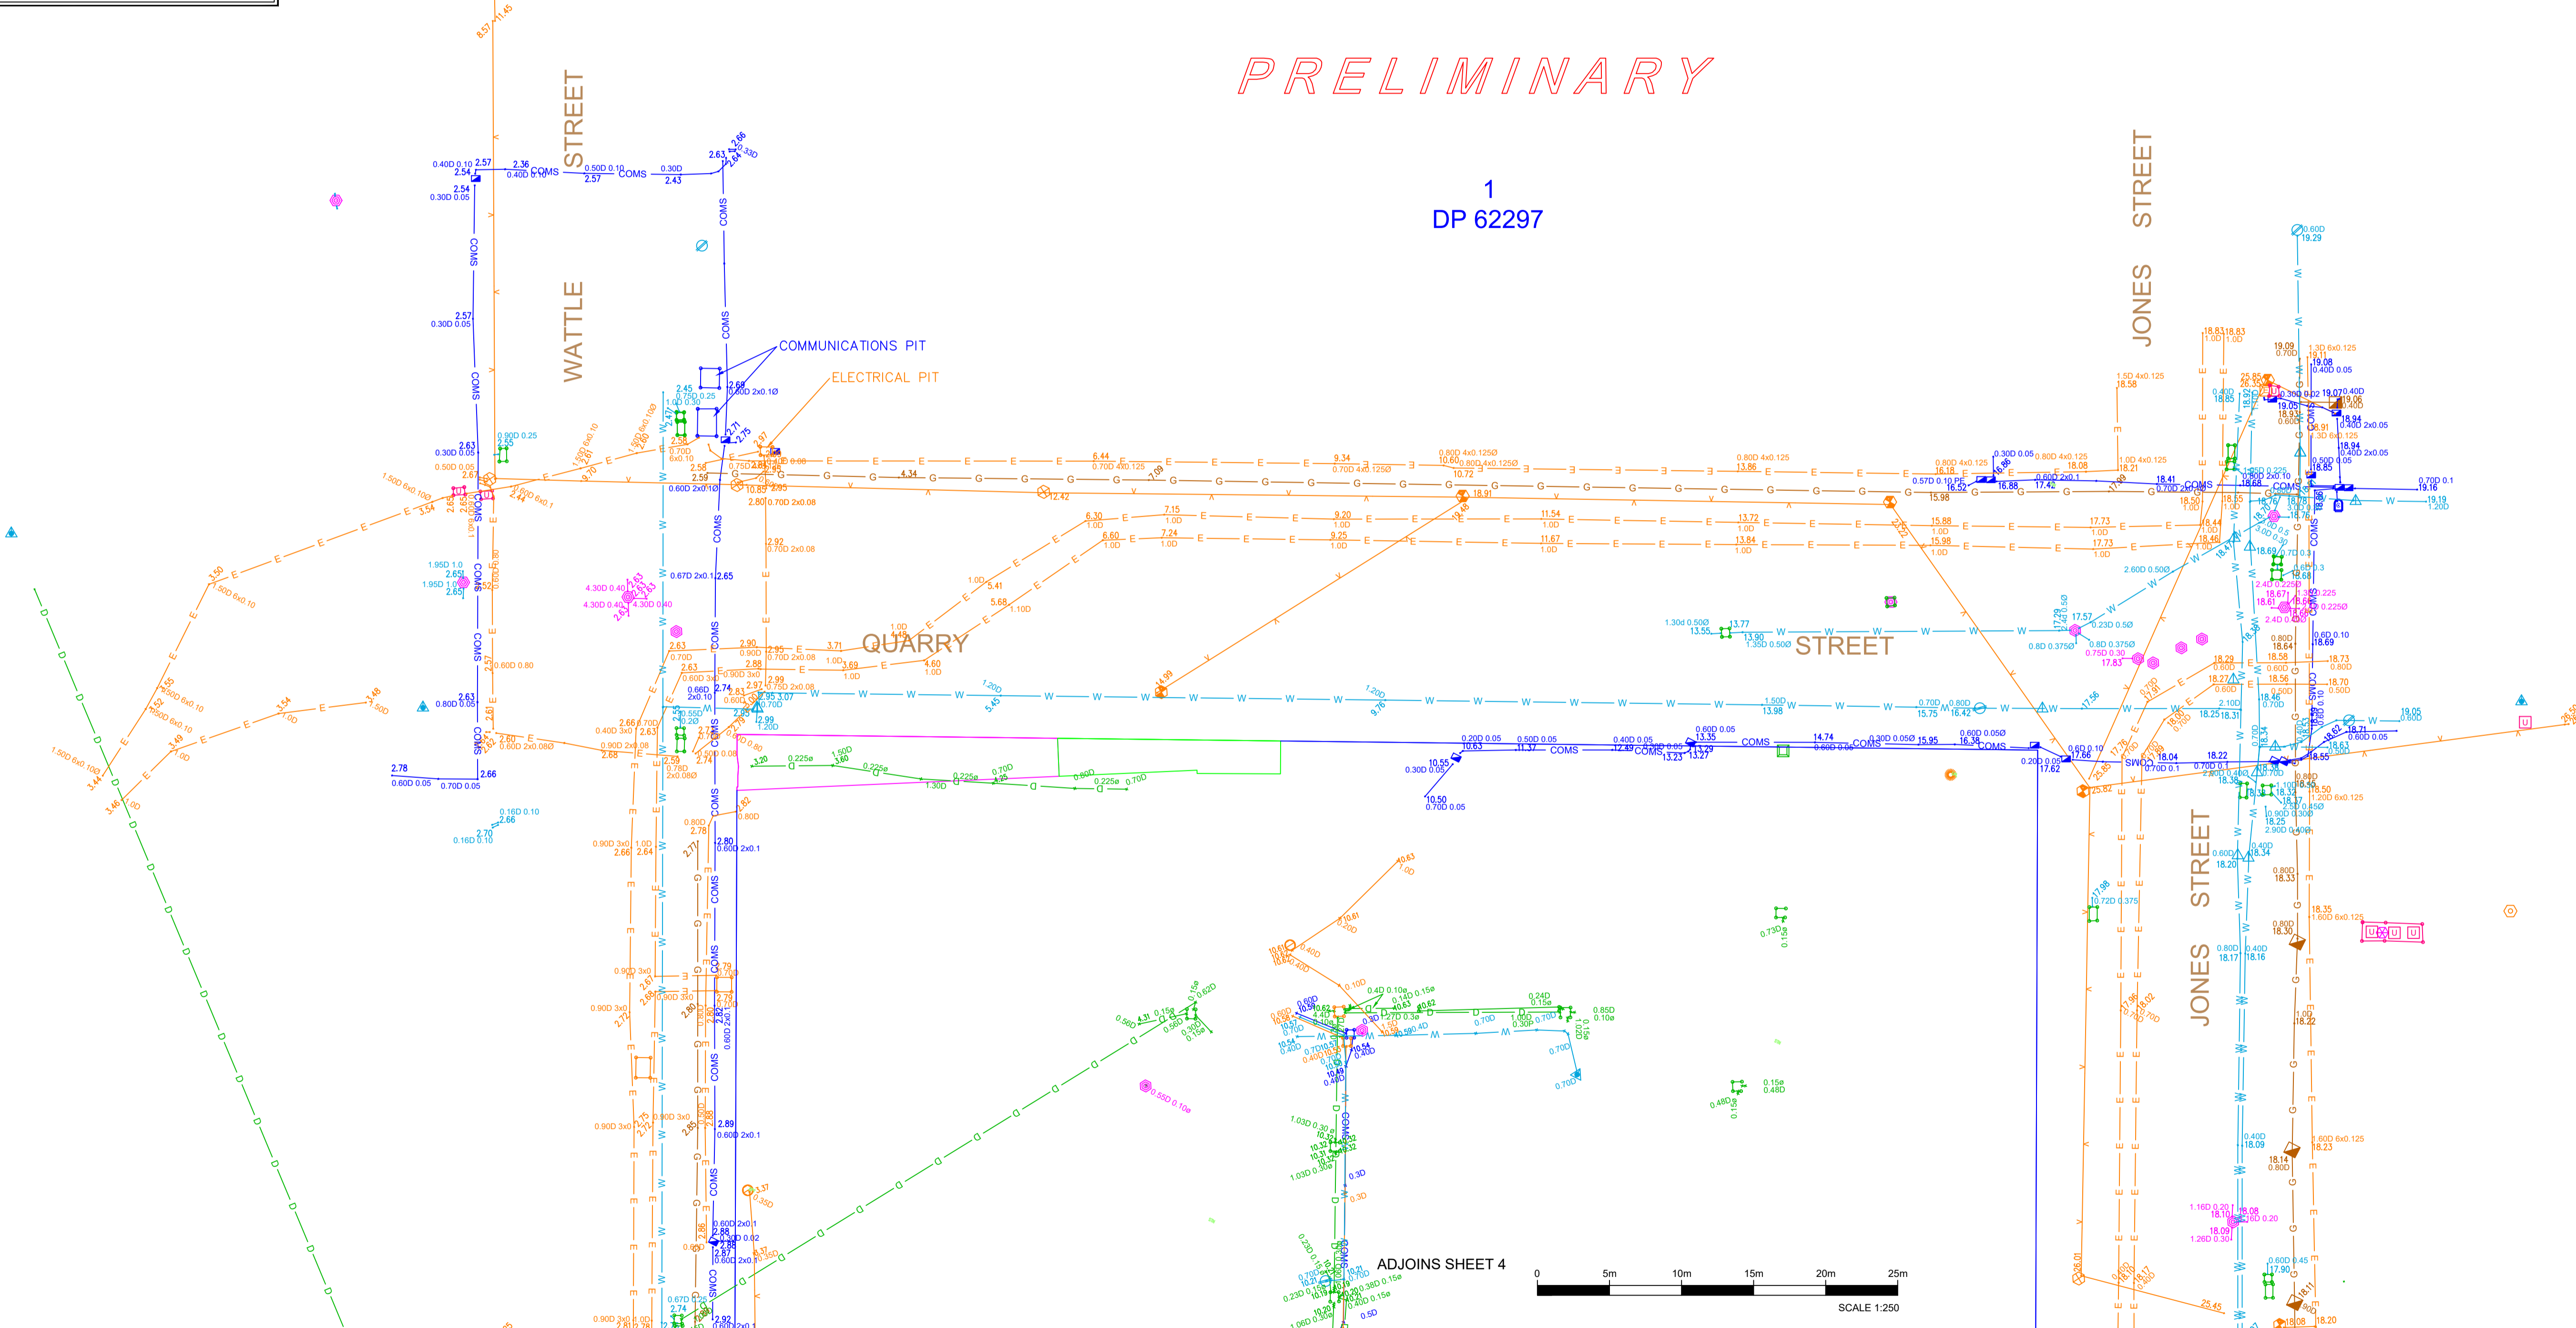

IMPORTANT NOTE:
 This plan is prepared for LACOSTE+STEVENS ON ARCHITECTS from a combination of field survey and existing records for the purpose of designing new constructions on the land and should not be used for any other purpose.
 The title boundaries shown hereon were not marked by the author at the time of survey and have been determined by plan dimensions only and not by field measurement.

A services search of the area surveyed above has not been undertaken. Visible services shown hereon have been located where possible by field survey. Prior to any demolition, excavation or construction on the site, the relevant authority should be contacted for possible location of further underground services and detailed locations of all services.
 This note is an integral part of this plan.

REVISION	DATE	DESCRIPTION	CCAD REF	APPROVED
01	16.08.2017	BOUNDARY ADDED, PREVIOUS DETAIL SURVEY ATTACHED		MC
00	26.07.2017	ORIGINAL ISSUE	118428AB	MC

SCALE: HORIZ. 1:250	VERT.	A1
CONTOUR INTERVAL: MAJOR 1.0	MINOR 0.25	
HORIZONTAL ORIGIN		
COORD. SYSTEM	MARK ADOPTED: DH&W (JC4)	
MGA	COORDINATES: E 333 071 108 N 6 249 886 511	
VERTICAL DATUM		
DATUM: AHD	BM ADOPTED: DH&W (JC4)	
RL: 2.959		

Cardno
Shaping the Future

23-25 Frederick Street
 PO Box 175
 Rockdale NSW 2216
 t: (02) 9597 9700
 f: (02) 9599 2146
 e: surveynsw@cardno.com.au w: www.cardno.com.au


SURVEYED D.D.	DRAWN I.T.	CHECKED D.D.	PASSED M.C.
---------------	------------	--------------	-------------

PROJECT: **Ultimo Pyrmont Public School**

PLAN SHOWING LEVELS, DETAILS, SERVICES AND CONTOURS ALONG PARTS OF WATTLE, QUARRY AND JONES STREETS

CLIENT: LACOSTE+STEVENS ON ARCHITECTS

SHEET 3 OF 4	
DRAWING NUMBER	REV
11842801001	01

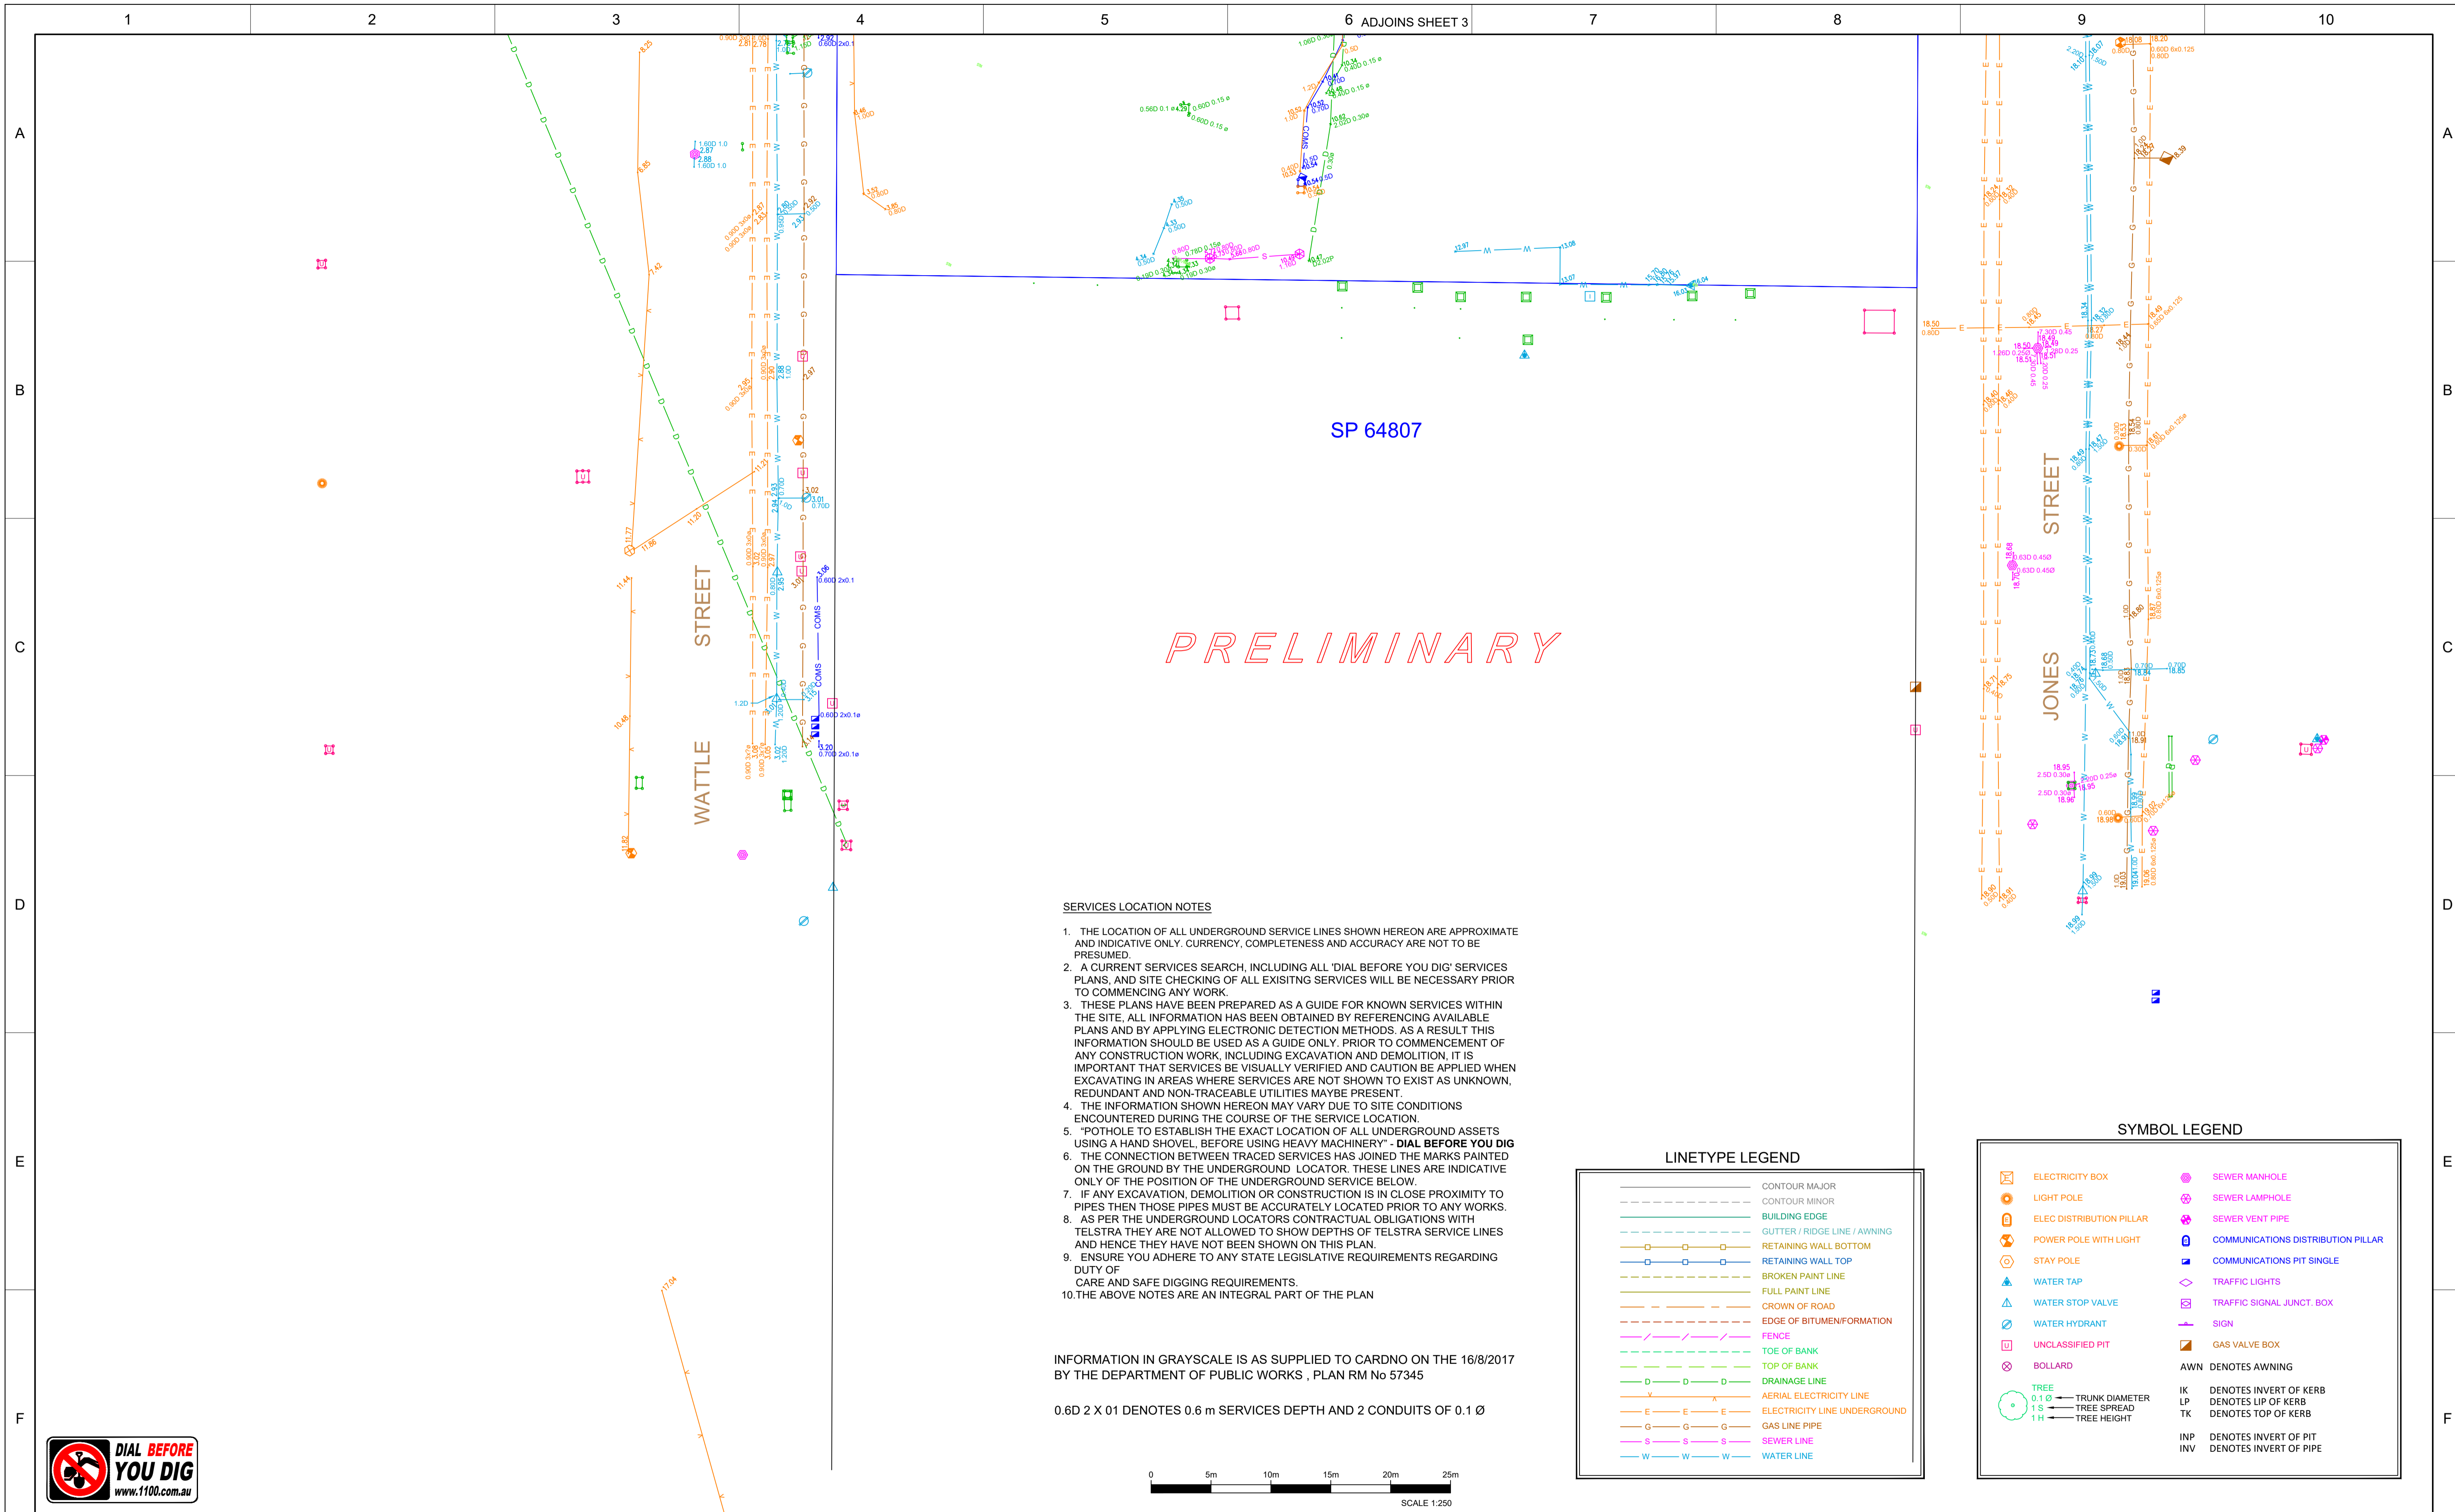

SERVICES LOCATION NOTES

1. THE LOCATION OF ALL UNDERGROUND SERVICE LINES SHOWN HEREON ARE APPROXIMATE AND INDICATIVE ONLY. CURRENCY, COMPLETENESS AND ACCURACY ARE NOT TO BE PRESUMED.
2. A CURRENT SERVICES SEARCH, INCLUDING ALL 'DIAL BEFORE YOU DIG' SERVICES PLANS, AND SITE CHECKING OF ALL EXISTING SERVICES WILL BE NECESSARY PRIOR TO COMMENCING ANY WORK.
3. THESE PLANS HAVE BEEN PREPARED AS A GUIDE FOR KNOWN SERVICES WITHIN THE SITE, ALL INFORMATION HAS BEEN OBTAINED BY REFERENCING AVAILABLE PLANS AND BY APPLYING ELECTRONIC DETECTION METHODS. AS A RESULT THIS INFORMATION SHOULD BE USED AS A GUIDE ONLY. PRIOR TO COMMENCEMENT OF ANY CONSTRUCTION WORK, INCLUDING EXCAVATION AND DEMOLITION, IT IS IMPORTANT THAT SERVICES BE VISUALLY VERIFIED AND CAUTION BE APPLIED WHEN EXCAVATING IN AREAS WHERE SERVICES ARE NOT SHOWN TO EXIST AS UNKNOWN, REDUNDANT AND NON-TRACEABLE UTILITIES MAYBE PRESENT.
4. THE INFORMATION SHOWN HEREON MAY VARY DUE TO SITE CONDITIONS ENCOUNTERED DURING THE COURSE OF THE SERVICE LOCATION.
5. *POTHOLE TO ESTABLISH THE EXACT LOCATION OF ALL UNDERGROUND ASSETS USING A HAND SHOVEL, BEFORE USING HEAVY MACHINERY* - **DIAL BEFORE YOU DIG**
6. THE CONNECTION BETWEEN TRACED SERVICES HAS JOINED THE MARKS PAINTED ON THE GROUND BY THE UNDERGROUND LOCATOR. THESE LINES ARE INDICATIVE ONLY OF THE POSITION OF THE UNDERGROUND SERVICE BELOW.
7. IF ANY EXCAVATION, DEMOLITION OR CONSTRUCTION IS IN CLOSE PROXIMITY TO PIPES THEN THOSE PIPES MUST BE ACCURATELY LOCATED PRIOR TO ANY WORKS.
8. AS PER THE UNDERGROUND LOCATORS CONTRACTUAL OBLIGATIONS WITH TELSTRA THEY ARE NOT ALLOWED TO SHOW DEPTHS OF TELSTRA SERVICE LINES AND HENCE THEY HAVE NOT BEEN SHOWN ON THIS PLAN.
9. ENSURE YOU ADHERE TO ANY STATE LEGISLATIVE REQUIREMENTS REGARDING DUTY OF CARE AND SAFE DIGGING REQUIREMENTS.
10. THE ABOVE NOTES ARE AN INTEGRAL PART OF THE PLAN

INFORMATION IN GRAYSCALE IS AS SUPPLIED TO CARDNO ON THE 16/8/2017 BY THE DEPARTMENT OF PUBLIC WORKS , PLAN RM No 57345


0.6D 2 X 01 DENOTES 0.6 m SERVICES DEPTH AND 2 CONDUITS OF 0.1 Ø

LINETYPE LEGEND

	CONTOUR MAJOR
	CONTOUR MINOR
	BUILDING EDGE
	GUTTER / RIDGE LINE / AWNING
	RETAINING WALL BOTTOM
	RETAINING WALL TOP
	BROKEN PAINT LINE
	FULL PAINT LINE
	CROWN OF ROAD
	EDGE OF BITUMEN/FORMATION
	FENCE
	TOE OF BANK
	TOP OF BANK
	DRAINAGE LINE
	AERIAL ELECTRICITY LINE
	ELECTRICITY LINE UNDERGROUND
	GAS LINE PIPE
	SEWER LINE
	WATER LINE

SYMBOL LEGEND

	ELECTRICITY BOX		SEWER MANHOLE
	LIGHT POLE		SEWER LAMP/POLE
	ELEC DISTRIBUTION PILLAR		SEWER VENT PIPE
	POWER POLE WITH LIGHT		COMMUNICATIONS DISTRIBUTION PILLAR
	STAY POLE		COMMUNICATIONS PIT SINGLE
	WATER TAP		TRAFFIC LIGHTS
	WATER STOP VALVE		TRAFFIC SIGNAL JUNCT. BOX
	WATER HYDRANT		SIGN
	UNCLASSIFIED PIT		GAS VALVE BOX
	BOLLARD		AWN DENOTES AWNING
	TREE		IK DENOTES INVERT OF KERB
	0.1 Ø TRUNK DIAMETER		LP DENOTES LIP OF KERB
	1 S TREE SPREAD		TK DENOTES TOP OF KERB
	1 H TREE HEIGHT		INP DENOTES INVERT OF PIT
	INP DENOTES INVERT OF PIPE		INV DENOTES INVERT OF PIPE

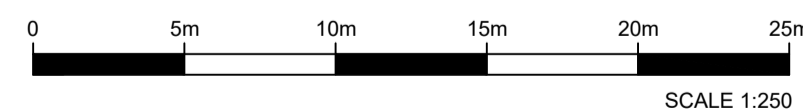

IMPORTANT NOTE:
This plan is prepared for LACOSTE+STEVENS ARCHITECTS from a combination of field survey and existing records for the purpose of designing new constructions on the land and should not be used for any other purpose.
The title boundaries shown hereon were not marked by the author at the time of survey and have been determined by plan dimensions only and not by field measurement.

A services search of the area surveyed above has not been undertaken. Visible services shown hereon have been located where possible by field survey. Prior to any demolition, excavation or construction on the site, the relevant authority should be contacted for possible location of further underground services and detailed locations of all services.
This note is an integral part of this plan.

01	16.08.2017	BOUNDARY ADDED, PREVIOUS DETAIL SURVEY ATTACHED	MC
00	26.07.2017	ORIGINAL ISSUE	MC
REVISION	DATE	DESCRIPTION	APPROVED
			118428AB
			CCAD REF

SCALE: HORIZ. 1:250	VERT.	A1
CONTOUR INTERVAL: MAJOR 1.0	MINOR 0.25	
HORIZONTAL ORIGIN		
COORD. SYSTEM	MARK ADOPTED: DH&W (JC4)	
MGA	COORDINATES: E 333 071 108 N 6 249 886 511	
VERTICAL DATUM		
DATUM: AHD	BM ADOPTED: DH&W (JC4)	
	RL: 2.959	

Cardno
Shaping the Future
23-25 Frederick Street
PO Box 175
Rockdale NSW 2216
t: (02) 9597 9700
f: (02) 9599 2146
e: surveynsw@cardno.com.au w: www.cardno.com.au

SURVEYED D.D.	DRAWN I.T.	CHECKED D.D.	PASSED M.C.
---------------	------------	--------------	-------------

PROJECT: Ultimo Pyrmont Public School
PLAN SHOWING LEVELS, DETAILS, SERVICES AND CONTOURS ALONG PARTS OF WATTLE, QUARRY AND JONES STREETS
CLIENT: LACOSTE+STEVENS ARCHITECTS

SHEET 4 OF 4
DRAWING NUMBER 11842801001
REV 01