


ROOM LEGEND:

Number	Name	Area
A2.03	HOMEBASE 14	59.10 m ²
A2.04	HOMEBASE 15	59.66 m ²
A2.05	HOMEBASE 16	58.51 m ²
A2.06	HOMEBASE 17	58.92 m ²
A2.07	PAA	34.45 m ²
A2.08	HOMEBASE 13	59.05 m ²
A2.09	WITHDRAWAL	7.09 m ²
A2.10	PAA	16.70 m ²
A2.11	PAA	36.15 m ²
A2.17	LIBRARY 1	46.04 m ²
A2.18	LIBRARY 2	29.24 m ²
A2.25	SPECIAL PROGRAMS 1	47.87 m ²
A2.26	SPECIAL PROGRAMS 2	31.63 m ²
A2.31	WITHDRAWAL	11.75 m ²
A2.36	WITHDRAWAL	9.06 m ²
A2.37	WITHDRAWAL	11.92 m ²
B2.01	HOMEBASE 12	65.14 m ²
B2.02	HOMEBASE 9	59.39 m ²
B2.03	HOMEBASE 11	59.27 m ²
B2.04	WITHDRAWAL	14.90 m ²
B2.05	PAA	29.67 m ²
B2.06	HOMEBASE 10	58.89 m ²
B2.07	PAA	31.78 m ²
B2.08	WITHDRAWAL	13.72 m ²
B2.20	STAFF ROOM	79.46 m ²
B2.21	STAFF ANNEXE	25.79 m ²
C2.02	CANTEEN + OOSH KITCHEN	74.47 m ²
C2.04	OOSH OFFICE	19.15 m ²
C2.06	HOMEBASE 5	61.03 m ²
C2.07	HOMEBASE 6	61.98 m ²
C2.08	HOMEBASE 7	59.90 m ²
C2.09	HOMEBASE 8	62.64 m ²
C2.10	PAA	13.43 m ²
C2.11	WITHDRAWAL	15.01 m ²
C2.12	PAA	18.48 m ²
C2.13	WITHDRAWAL	8.41 m ²
C2.14	WITHDRAWAL	9.69 m ²
C2.19	PAA	15.08 m ²
C2.20	PAA	17.55 m ²

AREA UTILISATION LEGEND:

- CHILDCARE
- SCHOOL / COMMUNITY FACILITIES
- SCHOOL FACILITIES
- SERVICES

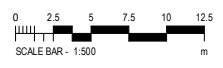

© Copyright DesignInc Sydney Pty Limited
 This drawing is protected by copyright. All rights are reserved. Unless permitted under the Copyright Act 1968, no part of this drawing may in any form or by any means be reproduced, published, broadcast or transmitted without the prior written permission of the copyright owner.
 Please note
 If the Stabat of this drawing is not signed off For Construction it may be subject to change, alteration or amendment at the discretion of DesignInc Sydney Pty Limited. If no DesignInc Sydney Pty Limited is not liable for any loss, damage, harm or injury whether special, consequential, direct or indirect, suffered by you or any other person as a result of your use of this drawing for construction purposes.
 Figured dimensions take preference to scale readings. Verify all dimensions on site.
 Report any discrepancies to the Architect for decision before proceeding with the work.
 Nominated Architects
 Anthony Quen 5421 | Sandeep Arora 7337 | Ian Armstrong 7260 | Richard Does 8126

No	DATE	REVISIONS	BY
A	12/03/2018	DRAFT FOR REVIEW	HC
B	19/03/2018	FOR INFORMATION	HC
C	19/03/2018	FOR DA APPROVAL	HC
D	23/03/2018	FOR DA APPROVAL	HC

ARCHITECT
DesignInc|Lacoste+Stevenson|bmc2
 architects in association



CLIENT
 PROJECT
NEW ULTIMO PYRMONT PUBLIC SCHOOL
 Corner Quarry and Jones Streets
 Ultimo NSW 2007

TITLE
LEVEL 2 PLAN
 OVERALL PLANS

DRAWN BY	TB,HC,NT,RK,FA
SCALES	1:500 @ A3
PLOT DATE	03/02/18
PROJECT N ^o .	P16-077
DRAWING N ^o .	DA-02012
DRAWING STATUS	FOR INFORMATION
REVIEWED BY	JCU
SIGNATURE	
DATE	

REVISION	D
DEVELOPMENT APPLICATION	

QUALITY CERTIFIED
 ISO 9001
 Completion of the Drawing Stabat is evidence the design has been verified as conforming to the requirements of the Project M.S. Plans. Initiating the "Drawn By" box confirms that this drawing has been prepared in conformity with DesignInc Sydney M.S. procedures.