



Please note
 If the Status of this drawing is not signed off For Construction it may be subject to change, alteration or amendment at the discretion of Designinc Sydney Pty Limited. If so, Designinc Sydney Pty Limited is not liable for any loss, damage, harm or injury whether special, consequential, direct or indirect, suffered by you or any other person as a result of your use of this drawing for construction purposes.
 Figured dimensions take preference to scale readings. Verify all dimensions on site.
 Report any discrepancies to the Architect for decision before proceeding with the work.
 NOMINATED ARCHITECTS: Anthony Quan 5421 Sandeep Amin 7337
 Chisham Coulson 4669

No	DATE	REVISIONS	BY
A	28.07.17	ISSUE FOR COST REVIEW	TB
B	04.07.17	ISSUE FOR REVIEW	TB
C	07.07.107	DRAFT SSD	BD
D	30.08.17	UPDATED WITH VE CHANGES	TB
E	07.09.17	ISSUE TO CONSULTANTS	TB
F	13.09.17	ISSUE FOR SIGN OFF	TB
G	04.10.17	ISSUE FOR SSD DA	TB
H	06.10.17	ISSUE FOR SSD DA	TB
I	10.10.17	ALPHANUMERICAL REVISION FOR SSD DA	TB
J	20.10.17	ISSUE FOR SSD DA	TB

- SCHOOL FACILITIES
- SCHOOL / COMMUNITY FACILITIES
- CHILDCARE
- SERVICES

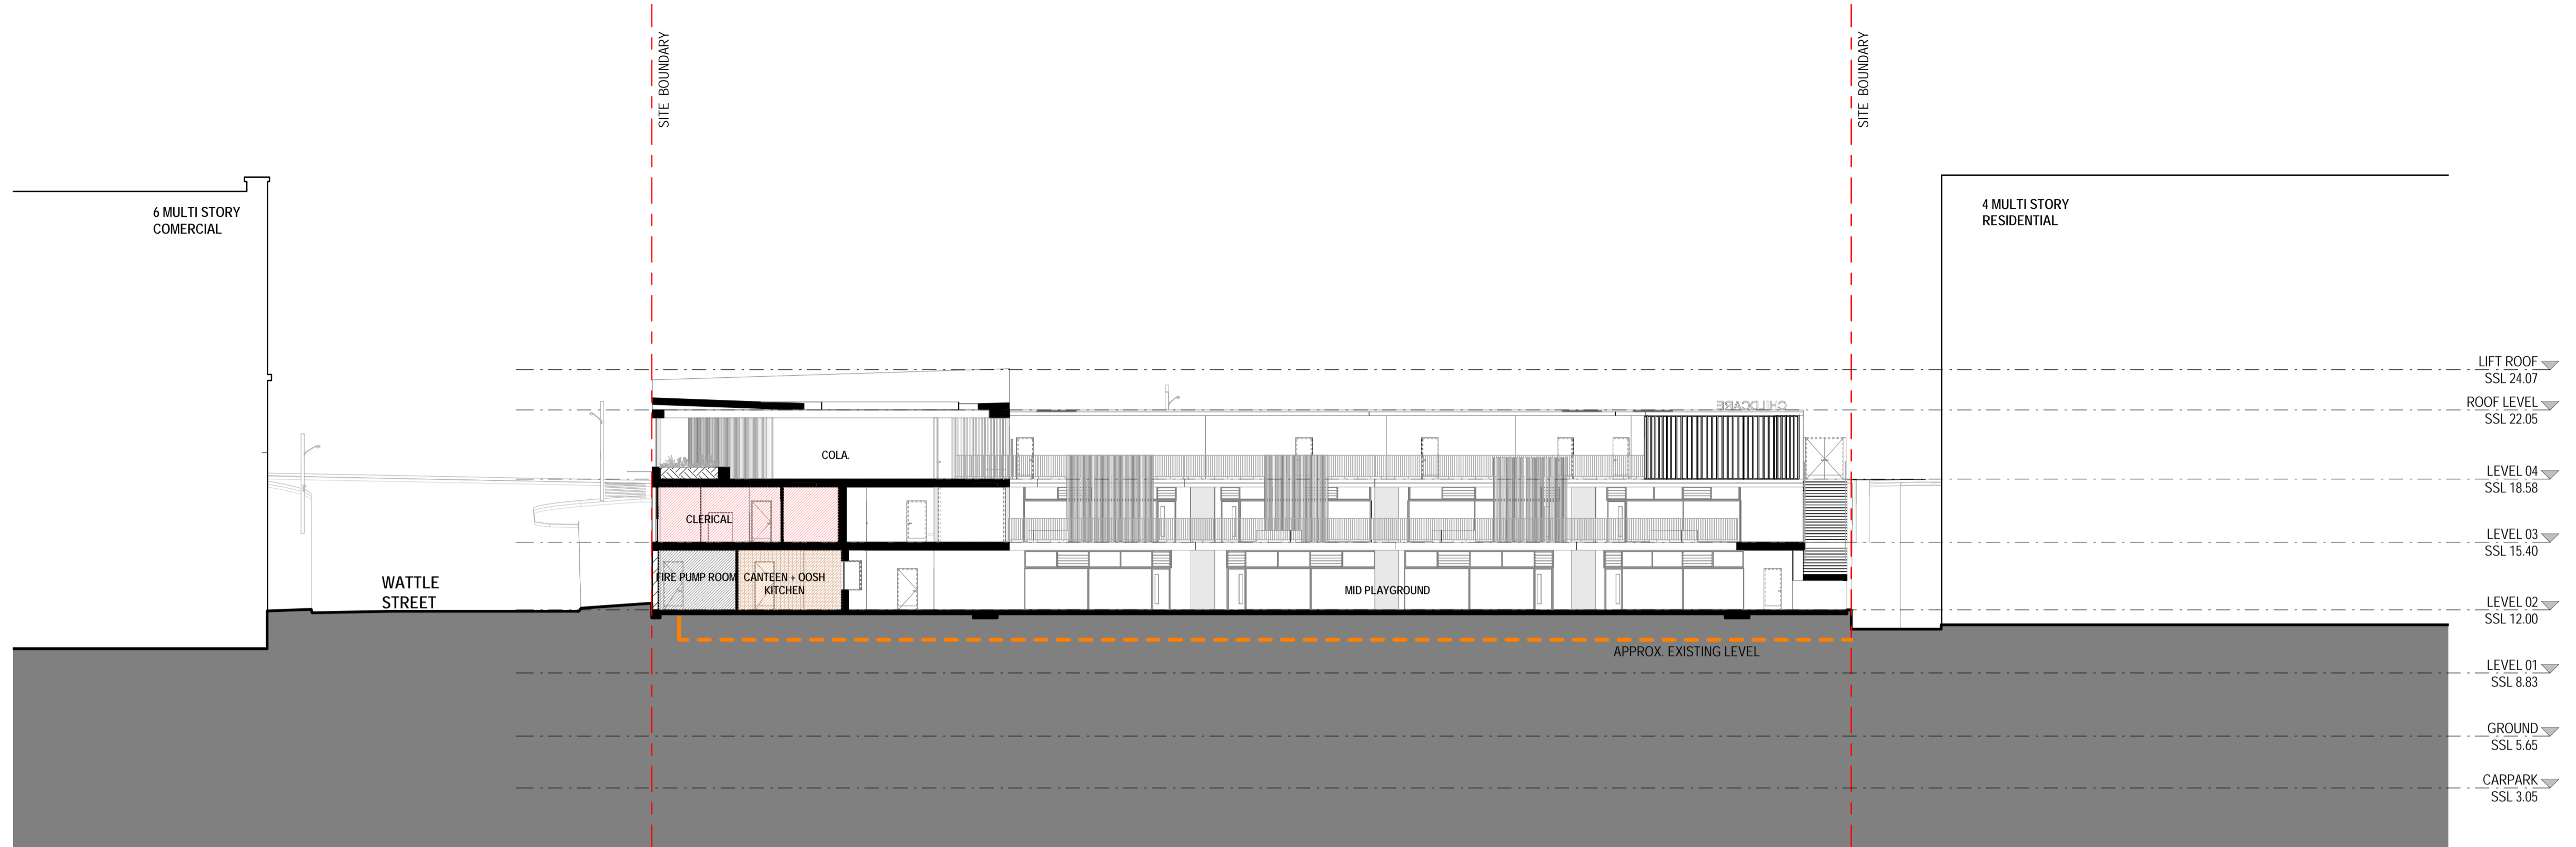

1 DA - SECTION THROUGH MIDDLE PLAYGROUND
 DA-4001 SCALE 1:200

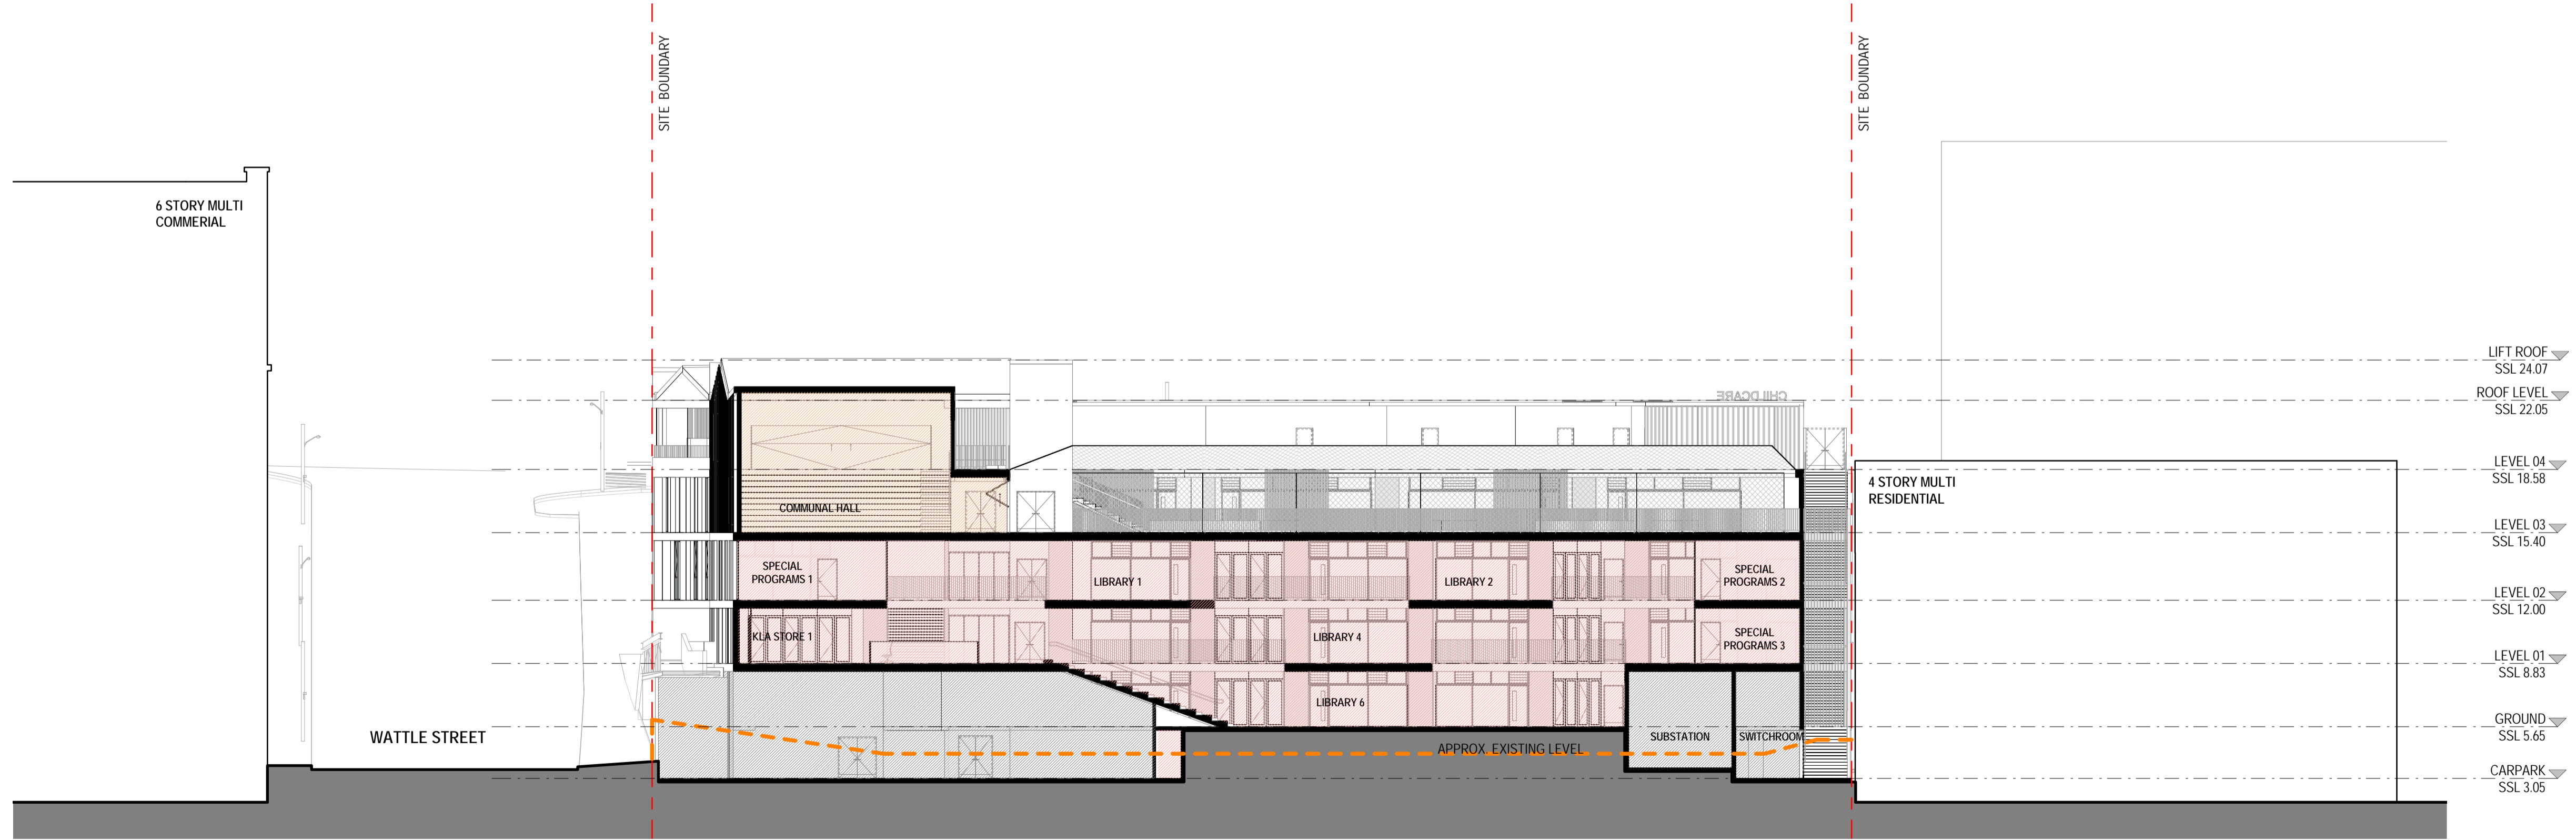

2 DA - SECTION THROUGH LIBRARY
 DA-4001 SCALE 1:200

ARCHITECTS IN ASSOCIATION
Designinc | Lacoste + Stevenson | bmc2
 Designinc Sydney PTY LIMITED ACN 003008820
 L12 / 77 PACIFIC HWY NORTH SYDNEY NSW 2060 AUSTRALIA
 PO BOX 651 NORTH SYDNEY NSW 2059 AUSTRALIA
 T +612 8905 7100 F +612 8905 7199
 E sydney@sydney.designinc.com.au www.designinc.com.au

Architecture Urban Design Interiors

CLIENT SCHOOL INFRASTRUCTURE NSW

PROJECT NEW ULTIMO PYRMONT PUBLIC SCHOOL

Quarry St, Ultimo NSW

TITLE BUILDING SECTIONS

05-SECTIONS			
DRAWN BY	TB		
SCALES	1:200 @ A1		
PLOT DATE	14/06/16		
PROJECT N°.	S15124	REVISION	J
DRAWING N°.	DA-4001		
DRAWING STATUS	REVIEWED BY	SIGNATURE	DATE
DA	TL		

QUALITY CERTIFIED ISO 9001
 Completion of the Drawing Status is evidence the design has been verified as conforming to the requirements of the Project M.S. Plan, Initiating the 'Drawn By' box confirms that this drawing has been prepared in conformity with Designinc Sydney M.S. procedures.

DEVELOPMENT APPLICATION

