

**Please note**  
 If the Status of this drawing is not signed off For Construction it may be subject to change, alteration or amendment at the discretion of Designinc Sydney Pty Limited. If so, Designinc Sydney Pty Limited is not liable for any loss, damage, harm or injury whether special, consequential, direct or indirect, suffered by you or any other person as a result of your use of this drawing for construction purposes.  
 Figured dimensions take preference to scale readings. Verify all dimensions on site.  
 Report any discrepancies to the Architect for decision before proceeding with the work.  
 NOMINATED ARCHITECTS:  
 Chisham Gaudin 4669 Anthony Quin 5421 Sandeep Arshi 7337

| No | DATE      | REVISIONS                          | BY |
|----|-----------|------------------------------------|----|
| A  | 28.07.17  | ISSUE FOR COST REVIEW              | TB |
| B  | 04.07.17  | ISSUE FOR REVIEW                   | TB |
| C  | 07.07.107 | DRAFT SSD                          | BD |
| D  | 30.08.17  | UPDATED WITH VE CHANGES            | TB |
| E  | 07.09.17  | ISSUE TO CONSULTANTS               | TB |
| F  | 13.09.17  | ISSUE FOR SIGN OFF                 | TB |
| G  | 04.10.17  | ISSUE FOR SSD DA                   | TB |
| H  | 06.10.17  | ISSUE FOR SSD DA                   | TB |
| I  | 10.10.17  | ALPHANUMERICAL REVISION FOR SSD DA | TB |
| J  | 20.10.17  | ISSUE FOR SSD DA                   | TB |

- SCHOOL FACILITIES
- SCHOOL / COMMUNITY FACILITIES
- CHILDCARE
- SERVICES

ARCHITECTS IN ASSOCIATION  
**Designinc | Lacoste +Stevenson | bmc2**  
 Designinc Sydney PTY LIMITED ACN 003008820  
 L12 / 77 PACIFIC HWY NORTH SYDNEY NSW 2060 AUSTRALIA  
 PO BOX 651 NORTH SYDNEY NSW 2059 AUSTRALIA  
 T +612 8905 7100 F +612 8905 7199  
 E sydney@sydneydesigninc.com.au www.designinc.com.au

Architecture Urban Design Interiors

CLIENT **SCHOOL INFRASTRUCTURE NSW**

PROJECT **NEW ULTIMO PYRMONT PUBLIC SCHOOL**

Quarry St, Ultimo NSW


TITLE **BUILDING SECTIONS**

05-SECTIONS


|                |                            |
|----------------|----------------------------|
| DRAWN BY       | TB                         |
| SCALES         | 1 : 200 @ A1               |
| PLOT DATE      | 01/06/17                   |
| PROJECT N°.    | S15124                     |
| DRAWING N°.    | DA-4002                    |
| DRAWING STATUS | REVIEWED BY SIGNATURE DATE |
| DA             | TL                         |

QUALITY CERTIFIED ISO 9001  
 Completion of the Drawing Status is evidence the design has been verified as conforming to the requirements of the Project M.S. Plan, Initiating the 'Drawn By' box confirms that this drawing has been prepared in conformity with Designinc Sydney M.S. procedures.

DEVELOPMENT APPLICATION

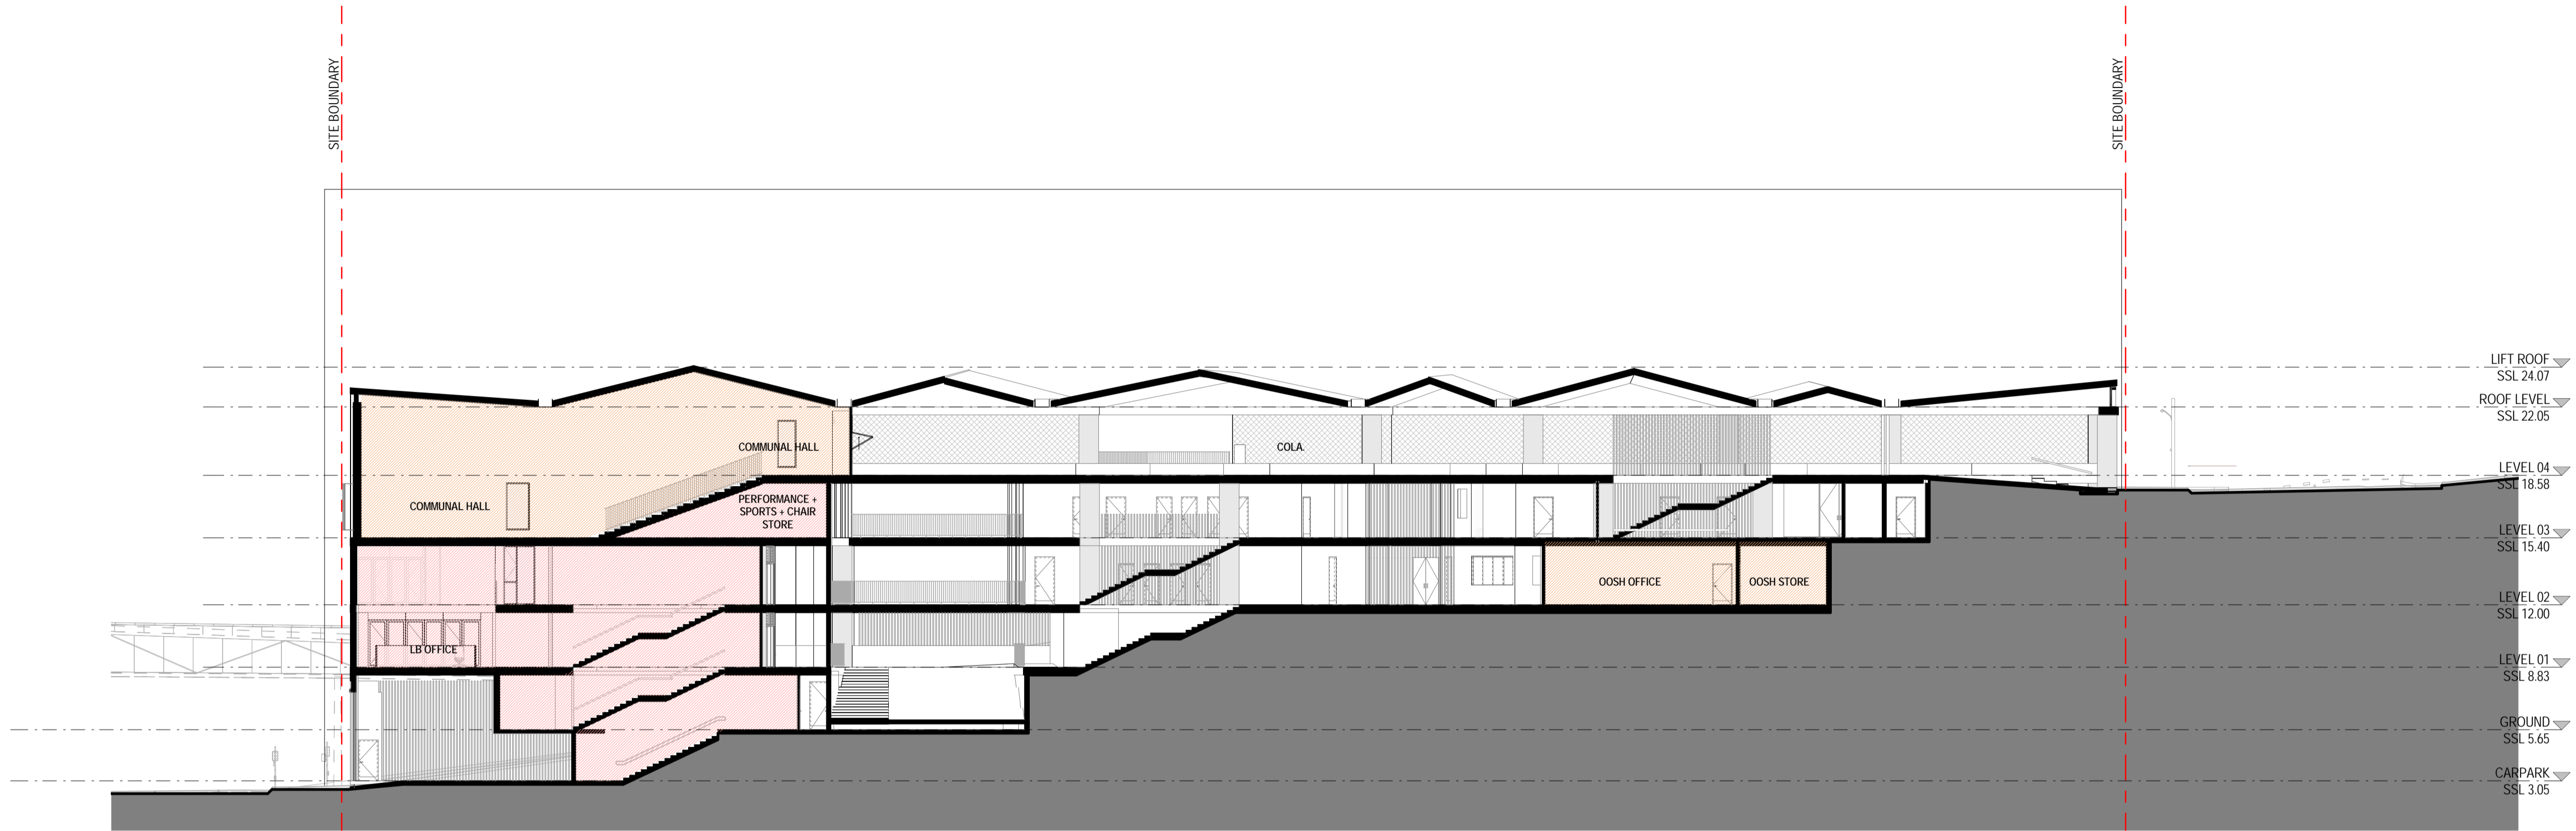

1 DA - SECTION THROUGH COLA + HALL  
 DA-4002 SCALE 1: 200

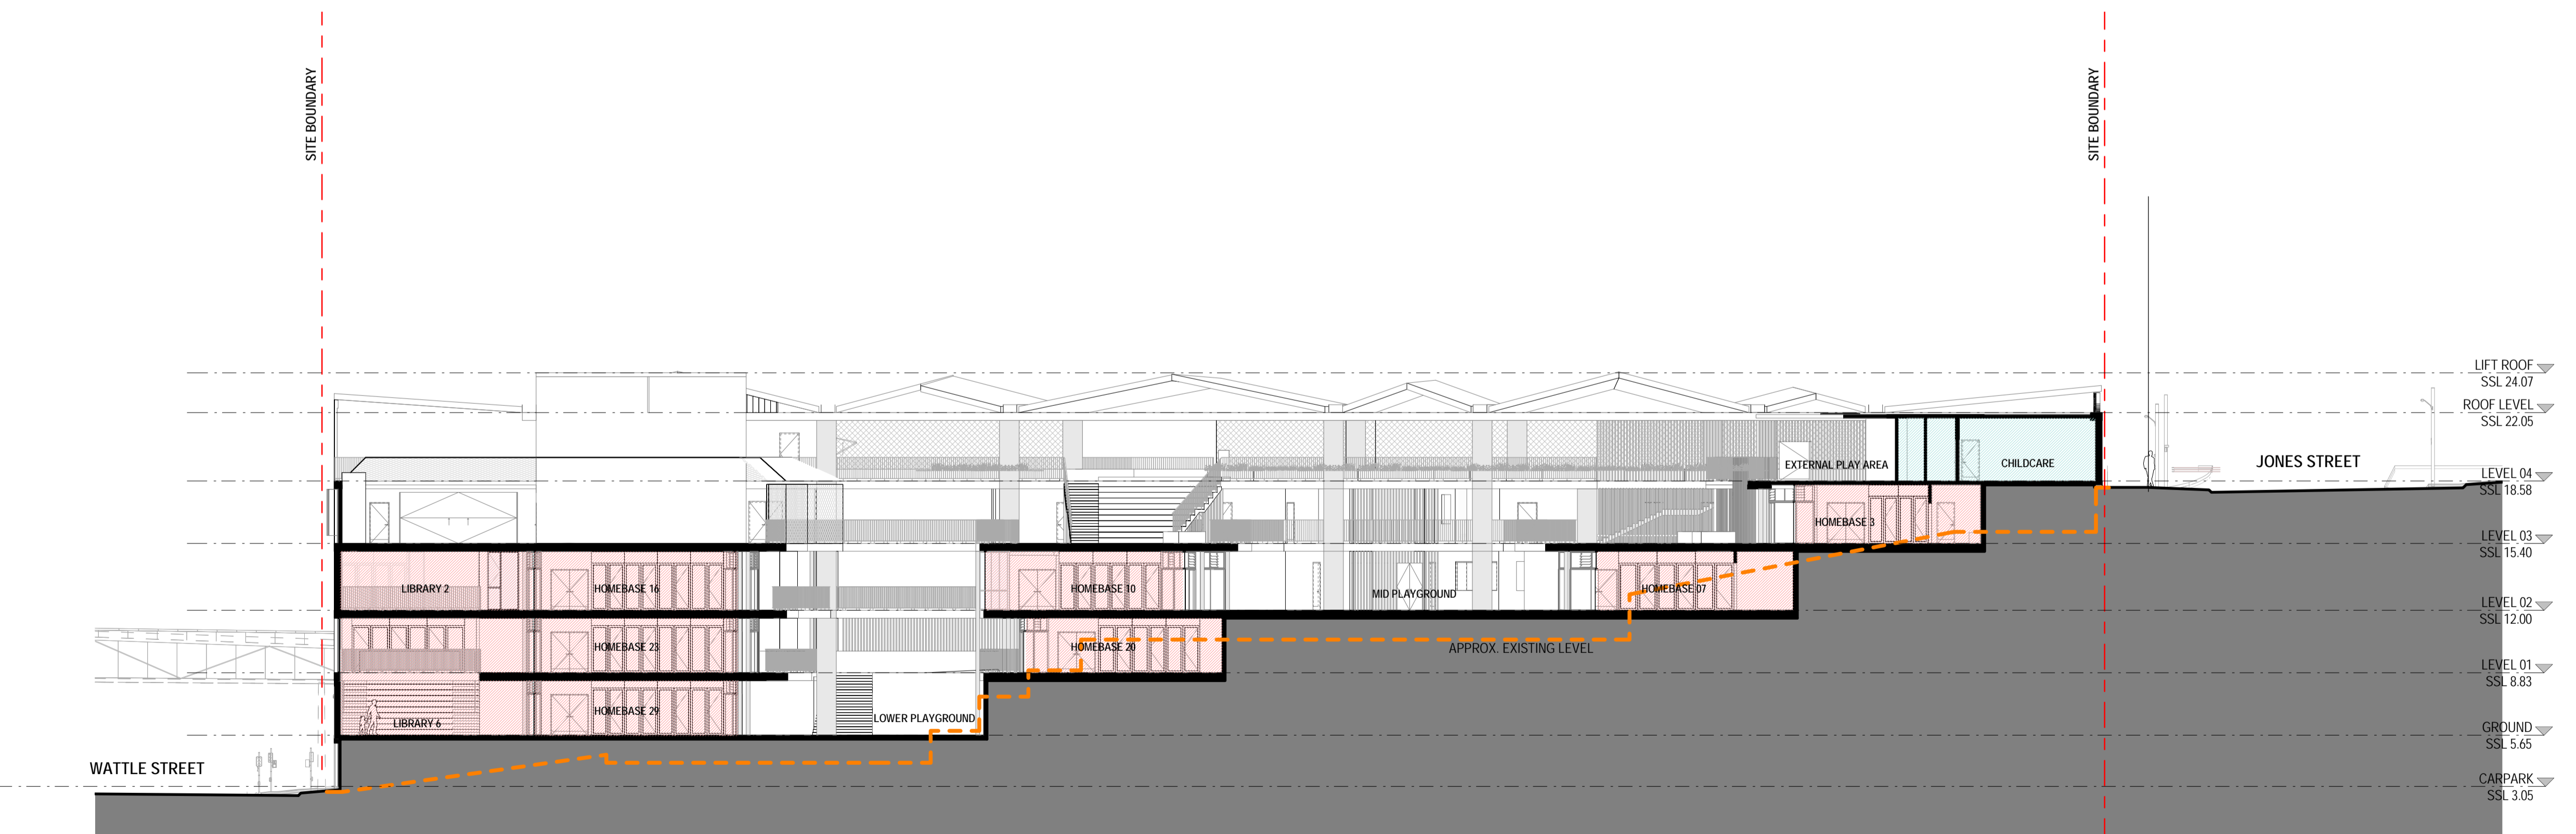

2 DA - SECTION THROUGH HOMEBASES  
 DA-4002 SCALE 1: 200

