


ROOM LEGEND:		
Number	Name	Area
A3.01	GAMES COURT	Not Enclosed
A3.04	COMMUNITY HALL	174.09 m ²
A3.05	PERFORM+SPORTS+CHAIR+PE STORE	135.28 m ²
B3.01	INTERVIEW / MEETING	14.55 m ²
B3.02	SHARED DP OFFICE	49.19 m ²
B3.03	PRINCIPAL OFFICE	17.45 m ²
C3.01	INTERVIEW 1	24.92 m ²
C3.02	ENTRY / WAITING	34.98 m ²
C3.03	INTERVIEW 3	10.50 m ²
C3.04	SECURE STORE	14.11 m ²
C3.05	SICKBAY	10.96 m ²
C3.06	INTERVIEW 2	10.49 m ²
C3.07	CLERICAL	91.68 m ²
C3.08	STORE	6.90 m ²
C3.10	COURTYARD 3	30.77 m ²
C3.11	COURTYARD 1	30.98 m ²
C3.12	COURTYARD 2	36.71 m ²
C3.13	HOMEBASE 4	62.29 m ²
C3.14	HOMEBASE 3	60.01 m ²
C3.15	HOMEBASE 2	64.74 m ²
C3.16	HOMEBASE 1	61.04 m ²
C3.17	WITHDRAWAL	12.08 m ²
C3.18	PAA	17.47 m ²
C3.19	WITHDRAWAL	10.48 m ²
C3.20	WITHDRAWAL	9.69 m ²
C3.21	PAA	21.97 m ²
C3.22	PAA	22.37 m ²
C3.23	PAA	18.37 m ²

AREA UTILISATION LEGEND:	
	CHILDCARE
	SCHOOL / COMMUNITY FACILITIES
	SCHOOL FACILITIES
	SERVICES

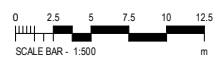

No	DATE	REVISIONS	BY
A	12/03/2018	DRAFT FOR REVIEW	HC
B	19/03/2018	FOR INFORMATION	HC
C	19/03/2018	FOR DA APPROVAL	HC
D	23/03/2018	FOR DA APPROVAL	HC

Copyright DesignInc Sydney Pty Limited
 This drawing is protected by copyright. All rights are reserved. Unless permitted under the Copyright Act 1968, no part of this drawing may in any form or by any means be reproduced, published, broadcast or transmitted without the prior written permission of the copyright owner.
 Please note
 If the Status of this drawing is not signed off For Construction it may be subject to change, alteration or amendment at the discretion of DesignInc Sydney Pty Limited. If no DesignInc Sydney Pty Limited is not liable for any loss, damage, harm or injury whether special, consequential, direct or indirect, suffered by you or any other person as a result of your use of this drawing for construction purposes.
 Figured dimensions take preference to scale readings. Verify all dimensions on site.
 Report any discrepancies to the Architect for decision before proceeding with the work.
 Nominated Architects
 Anthony Quen 5421 | Sandeep Arora 7337 | Ian Armstrong 7260 | Richard Does 8126

ARCHITECT
DesignInc|Lacoste+Stevenson|bmc2
 architects in association

CLIENT
SCHOOL INFRASTRUCTURE NSW

PROJECT
NEW ULTIMO PYRMONT PUBLIC SCHOOL
 Corner Quarry and Jones Streets
 Ultimo NSW 2007

TITLE
LEVEL 3 PLAN
 OVERALL PLANS

DRAWN BY	TB,HC,NT,RK,FA
SCALES	1 : 500 @ A3
PLOT DATE	03/02/18
PROJECT N°	P16-077
DRAWING N°	DA-02013
DRAWING STATUS	FOR INFORMATION
REVIEWED BY	JCU
SIGNATURE	
DATE	

REVISION	
D	

COMPLETION OF THE DRAWING STATUS IS EVIDENCE THE DESIGN HAS BEEN VERIFIED AS CONFORMING TO THE REQUIREMENTS OF THE PROJECT M.S. PLAN. INITIATING THE "DRAWN BY" BOX CONFIRMS THAT THIS DRAWING HAS BEEN PREPARED IN CONFORMITY WITH DESIGNINC SYDNEY M.S. PROCEDURES.

DEVELOPMENT APPLICATION