


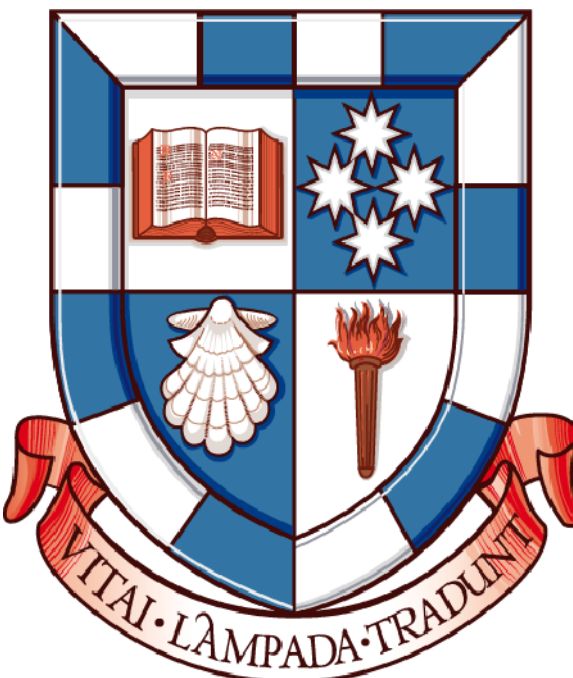

Cox Richardson
PO Box Q193, Sydney NSW 1230
Level 6, 155 Clarence Street, Sydney NSW 2000 Australia
T + 61 2 9267 9599 F + 61 2 9264 5844
www.coxarchitecture.com.au

COX

Consultants

PROJECT MANAGEMENT
NAME: **EPM PROJECTS**
ADDRESS: SUITE 2, 14, 900 PACIFIC HIGHWAY, ST. LEONARDS, NSW 2065
TELEFAX: 02 9452 8300 / 02 9452 8388

TOWN PLANNER
NAME: **ROBINSON URBAN PLANNING**
ADDRESS: 83 FLETCHER ST., TAMARUA, NSW 2026
TELEPHONE: 02 9150 1483 / 02 9150 2992

STRUCTURAL, CIVIL & TRAFFIC ENGINEERING
NAME: **TYLOR THOMSON WHITING (TTW)**
ADDRESS: 14, 48 CHANDOS ST., ST. LEONARDS, NSW 2065
TELEPHONE: 02 9459 9797

MECHANICAL, ELECTRICAL, COMMS, LIGHTING & A&S ENGINEERS
NAME: **STEENSENS VARMING**
ADDRESS: 14, 6 CANTERBURY ST., SYDNEY, NSW 2000
TELEPHONE: 02 9967 2200

HYDRAULIC, VERTICAL TRANSPORT & FIRE DETECTION PROTECTION ENGINEERS
NAME: **ERBAS**
ADDRESS: 15, 5 ATCHISON ST., ST. LEONARDS, NSW 2065
TELEPHONE: 02 9437 1022

ACOUSTIC ENGINEERS
NAME: **WILKINSON MURRAY**
ADDRESS: 272 PACIFIC HWY., CROWS NEST, NSW 2065
TELEPHONE: 02 9437 4611

LAND SURVEYOR
NAME: **RYGATE SURVEYORS**
ADDRESS: SUITE 964, LV. 89 YORK ST., SYDNEY, NSW 2000
TELEPHONE: 02 9002 6800

QUANTITY SURVEYOR
NAME: **MBM Pty Ltd**
ADDRESS: LT 46 PITT ST., SYDNEY, NSW 2000
TELEPHONE: 02 9270 1000

GEO TECHNICAL CONSULTANT
NAME: **JK GEOTECHNICS**
ADDRESS: 115 WICKS RD., MACQUARIE PARK, NSW 2113
TELEPHONE: 02 9955 5000

HERITAGE CONSULTANT
NAME: **GODDEN MACKAY LOGAN (GML)**
ADDRESS: 302, 366 ELIZABETH ST., BURRY HILLS, NSW 2160
TELEPHONE: 02 9319 4511

LANDSCAPE ARCHITECT
NAME: **OCCULUS**
ADDRESS: L1, 5 WILSON ST., NEWTOWN, NSW 2042
TELEPHONE: 02 9557 5533 / 02 9518 6823

POOL & AQUATICS DESIGN
NAME: **GEORGE DINES FONG & PARTNERS**
ADDRESS: 70 CROWN ST., WOODSPOINT, NSW 2011
TELEPHONE: 02 9355 3112 / 02 9331 2063

RCA & ACCESS CONSULTANTS
NAME: **PHILIP CHUN**
ADDRESS: SUITE 404, 44 HAMPER RD., ARTARMON, NSW 2064
TELEPHONE: 02 941 2352

Client

SYDNEY CHURCH OF ENGLAND
GRAMMAR SCHOOL (SHORE)

Project No.	213204
-------------	--------

Project

**SHORE PHYSICAL
EDUCATION CENTRE**

BLUE ST, NORTH SYDNEY, NSW, 2060


Drawing Title

BISHOPS GATE OVERALL
SECTIONS

Document Control Status:

DEVELOPMENT CONDITION


A1 DRAWING SHEET	Drawn: NM
Co-ordinated: NM	Scale: 1:200 @ A1
Project Architect: AS	Date: 27.05.16
Project Director: RL	Revision: 02
Drawing Number:	North:
A-DA-4090	

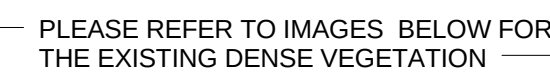


LEGEND:

L LIVING ROOM
BR BED ROOM
SR SUN ROOM
K KITCHEN
BR BATHROOM / WC
EXSITING VEGETATION



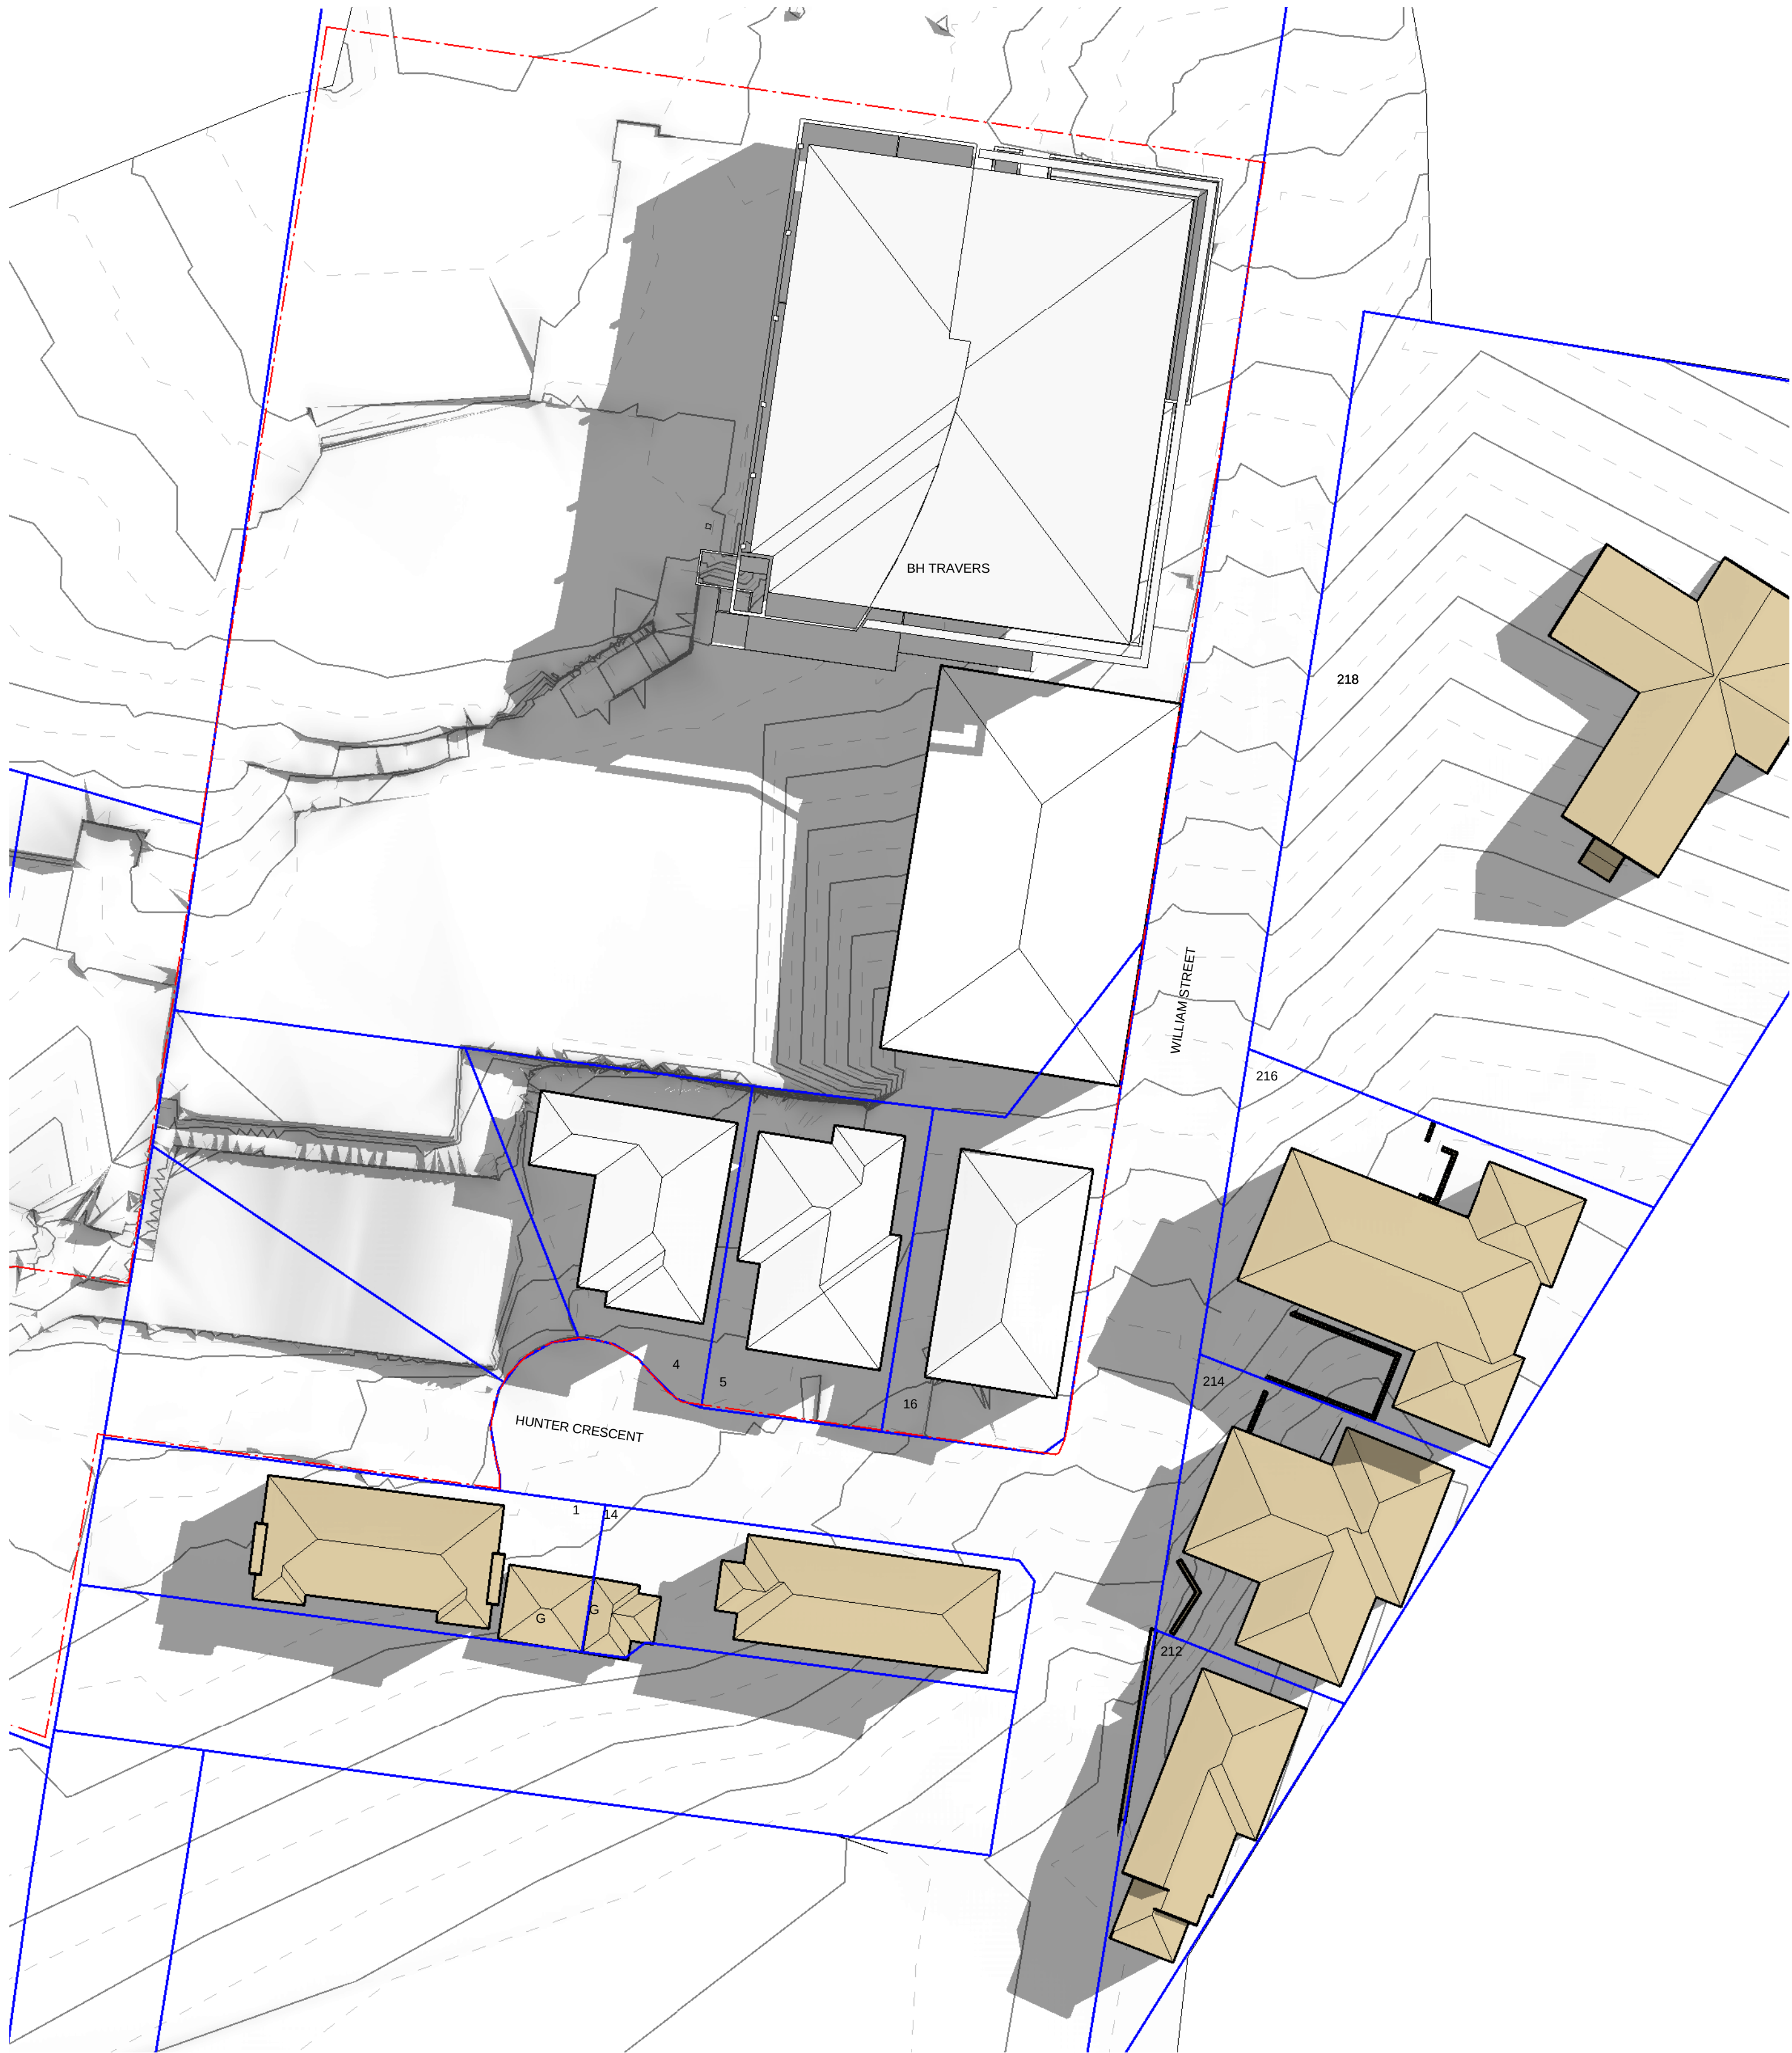


1 PLAN - 21 MARCH - 9:00 AM -
SHADOW CAST BY EXISTING BUILDINGS
SCALE 1 : 400

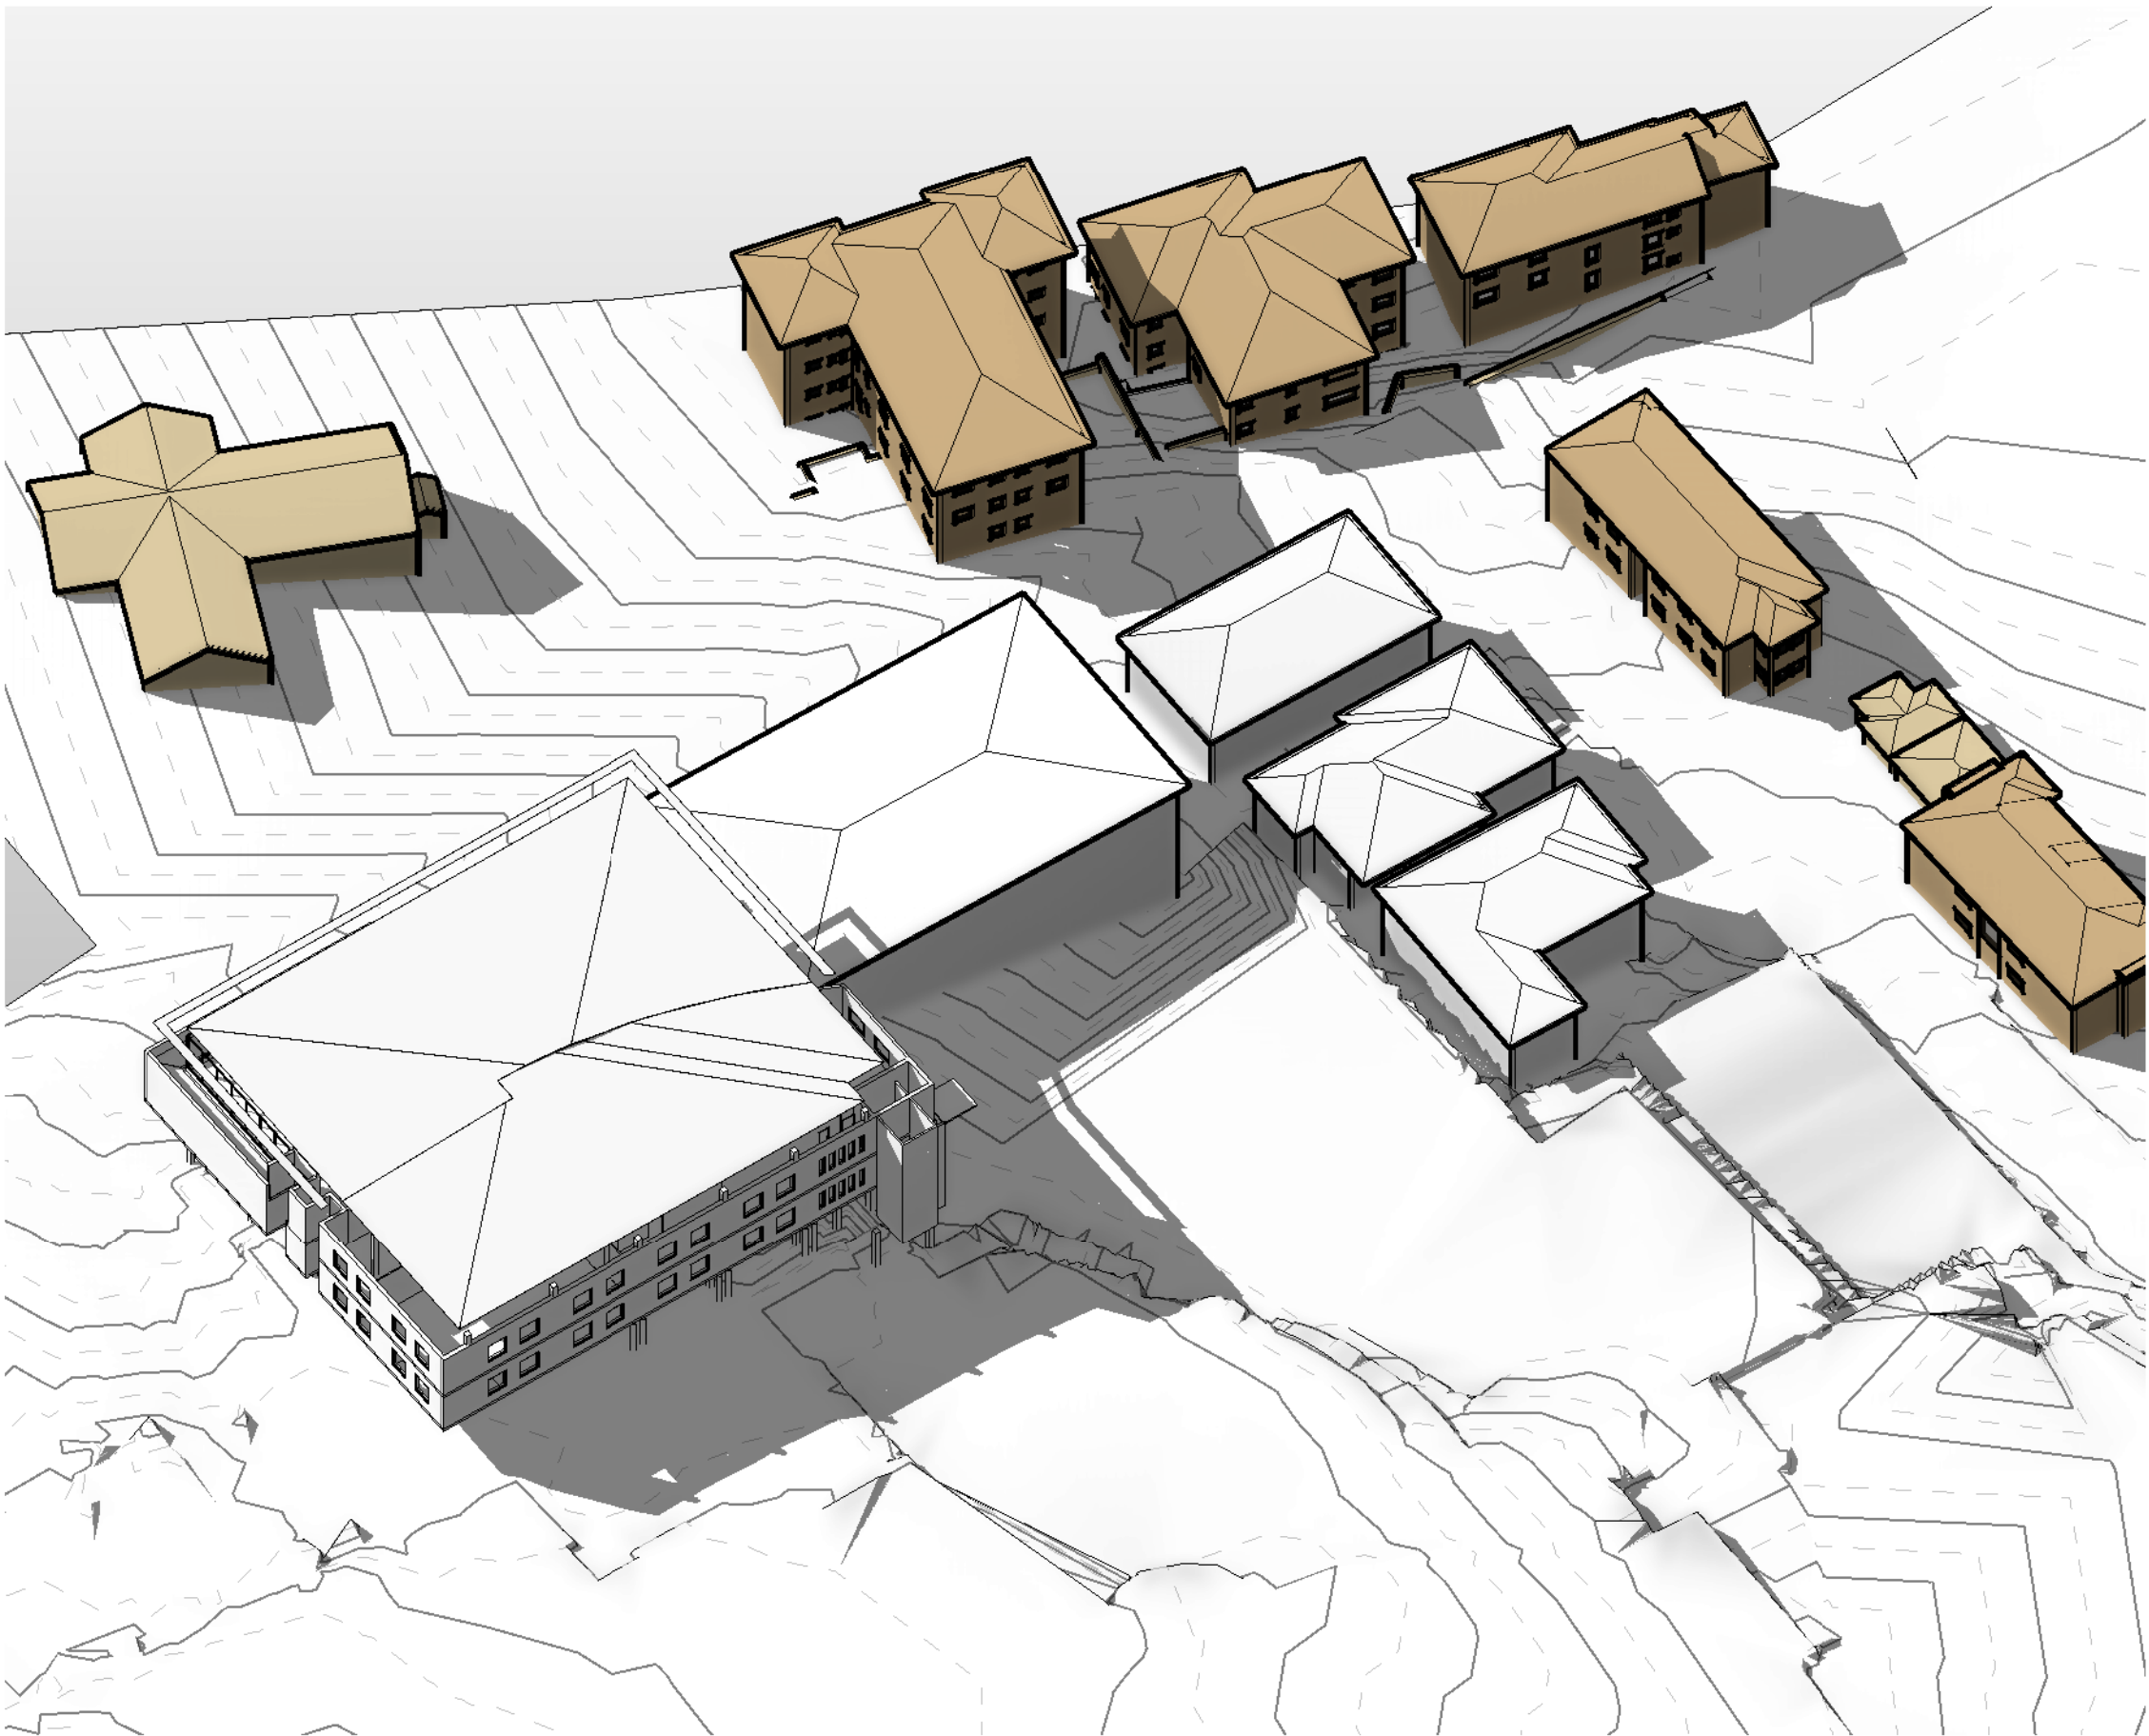

2 3D VIEW - 21 MARCH - 900 AM -
SHADOW CAST BY EXISTING BUILDINGS
SCALE

- ADJACENT BUILDING
- 12m HEIGHT MASSING
- SITE BOUNDARY
- LOT BOUNDARY

COPYRIGHT COX ARCHITECTURE PTY LTD ANY FORM OF REPRODUCTION OF THIS DRAWING IN FULL OR IN PART WITHOUT THE WRITTEN PERMISSION OF THE COX GROUP PTY LTD CONSTITUTES AN INFRINGEMENT OF COPYRIGHT		
Rev	Description	Date
1	ISSUED FOR DA SUBMISSION	27.05.2016
2	ISSUED FOR DEVELOPMENT CONDITION	13.07.2016


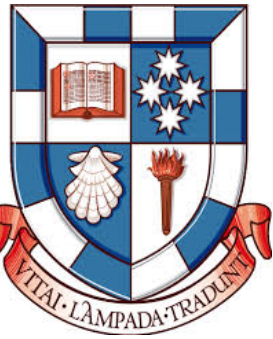


Cox Richardson
PO Box Q193, Sydney NSW 1230
Level 6, 155 Clarence Street, Sydney NSW 2000 Australia
T + 61 2 9267 9599 F + 61 2 9264 5844
www.coxarchitecture.com.au

COX
Nominated Architects
John Richardson no. 3182
Russell Lee no. 6367

- Consultants
- PROJECT MANAGEMENT
NAME: EPM PROJECTS
ADDRESS: SUITE 2 L5, 695 PACIFIC HIGHWAY, ST LEONARDS, NSW 2005
TEL/FAX: 02 9452 8300 / 02 9452 8888
- STRUCTURAL, CIVIL & TRAFFIC ENGINEERS
NAME: TAYLOR THOMSON WHITTING (TTW)
ADDRESS: L3 48 CHANDOS ST, SYDNEY, NSW, 2005
TEL: 02 9459 7288
- ELECTRICAL, COMMS, SECURITY, DATA, MECHANICAL, LIGHTING, ESD & GREENSTAR ENGINEERS
NAME: STEENSEN VARMING
ADDRESS: L8, 9 CASTLEREAGH ST, SYDNEY, NSW, 2000
TEL: 02 9597 2200
- HERITAGE CONSULTANT
NAME: GODDEN MACKAY LOGAN (GML)
ADDRESS: ADDRESS
TEL/FAX: 02 / 03 FAX NO
- HYDRAULIC, VERTICAL TRANSPORT & FIRE DETECTION/ PROTECTION ENGINEERS
NAME: ERBAS
ADDRESS: L1, 15 ATCHINSON STREET, ST LEONARDS, NSW 2005
TEL/FAX: 02 9457 4811
- LANDSCAPE DESIGN
NAME: OCULUS
ADDRESS: LEVEL 1/5 WILSON ST, PO BOX 307, NEWTOWN, NSW, 2042
TEL/FAX: 02 9557 5533 / 02 9519 8323
- PLANNER
NAME: ROBINSON URBAN PLANNING
ADDRESS: 83 FLETCHER ST, TAMARAMA, NSW, 2026
TEL/FAX: 02 9130 1483 / 02 9130 2592
- POOL & AQUATICS DESIGN
NAME: GEOFF WINNES FONG & PARTNERS
ADDRESS: 70 CROWN ST, WOOLLOOMOOLOO, NSW, 2011
TEL/FAX: 02 9332 5100 / 02 93312963
- BCA & ACCESS CONSULTANTS
NAME: PHILIP CHUN
ADDRESS: SUITE 404 44 HAMPTDEN ROAD, ARTARMON, NSW 2084
TEL/FAX: 02 9422 2322
- ACOUSTIC ENGINEERS
NAME: WILKINSON MURRAY
ADDRESS: 275 PACIFIC HWY, CROWS NEST, NSW 2065
TEL/FAX: 02 9457 4811
- QUANTITY SURVEYOR
NAME: HBM Pty Ltd
ADDRESS: L7, 68 PITT STREET, SYDNEY, NSW 2000
TEL/FAX: 02 9270 1000
- LAND SURVEYOR
NAME: RYSGATE SURVEYORS
ADDRESS: SUITE 504 L8, 89 YORK STREET, SYDNEY, NSW 2000
TEL/FAX: 02 9262 6800
- GEO TECHNICAL CONSULTANT
NAME: JK GEOTECHNICS
ADDRESS: 115 WICKS ROAD, MACQUARIE PARK, NSW, 2113
TEL/FAX: 02 8888 5000

Client	
SYDNEY CHURCH OF ENGLAND GRAMMER SCHOOL (SHORE)	
Project No.	
213204.00	
Project	
SHORE PHYSICAL EDUCATION CENTRE BLUE STREET, NORTH SYDNEY, NSW, 2060	
Drawing Title	
SHADOW DIAGRAMS - 21 MARCH - 9 AM - EXISTING BUILDINGS	
Document Control Status: DEVELOPMENT CONDITION	
A1 DRAWING SHEET	Drawn: CT
Co-ordinated: CT	Scale: As indicated @ A1
Project Architect: AS	Date: 27.05.2016
Project Director: RL	Revision: 2
Drawing Number: A-DA-8001	
Cox Architecture Pty Ltd ACN 002 535 891	

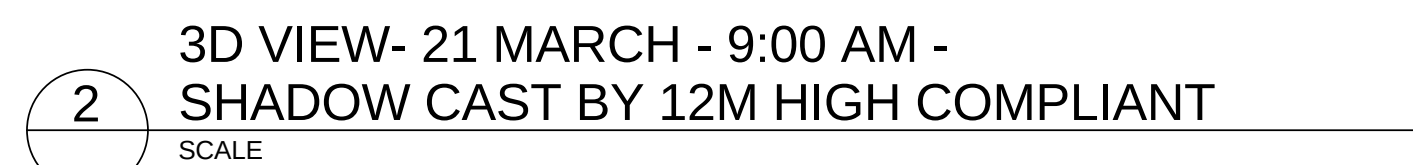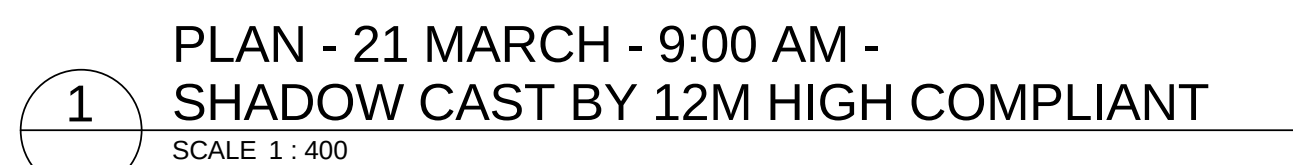

- © COPYRIGHT COX ARCHITECTURE PTY LTD.

Consultants

PROJECT MANAGEMENT
NAME: **EPM PROJECTS**
ADDRESS: SUITE 2, 15/405 PACIFIC HIGHWAY, ST LEONARDS, NSW 2055
TEL/FAX: 02 9652 1200/ 02 9642 1088

STRUCTURAL, CIVIL & TRAFFIC ENGINEERS
NAME: **TAYLOR THOMSON WHITTING (TTW)**
ADDRESS: 1248 CHANDONS ST, SYDNEY, NSW, 2066
TEL: 94309 7298

ELECTRICAL, COMMS, SECURITY, DATA, MECHANICAL, LIGHTING, ESD & SPECIALISED ENGINEERS
NAME: **STENSENS VARMING**
ADDRESS: 18, CASTLE STREET, ST. SYDNEY, NSW, 2000
TEL: 02 9967 2200

HERITAGE CONSULTANT
NAME: **GODDEN MACKAY LOGAN (GML)**
ADDRESS: 100/100
TEL/FAX: 02 192 FAX NO

HYDRAULIC, THERMAL, TRANSPORT & FIRE DETECTION/PROTECTION ENGINEERS
NAME: **ERBAS**
ADDRESS: 11/16 ATCHINSON STREET, ST LEONARDS, NSW 2055
TEL/FAX: 02 9437 4611

LANDSCAPE DESIGN
NAME: **OCULUS**
ADDRESS: LEVEL 11, 7 WILSON ST, PO BOX 307, NEWTOWN, NSW, 2042
TEL/FAX: 02 9557 5533 / 02 9519 8333

PLANNER
NAME: **ROBINSON URBAN PLANNING**
ADDRESS: 63 FLETCHER ST, TAMARINA, NSW, 2026
TEL/FAX: 02 9510 8121 / 02 9510 3992

POOL & AQUATICS DESIGN
NAME: **GEOFF NICHOLS & PARTNERS**
ADDRESS: 70 CROWN ST, WOOLLOOMOODONG, NSW, 2511
TEL: 02 2932 5302 / 02 93332963

BCA & ACCESS CONSULTANTS
NAME: **PHILIP CHUN**
ADDRESS: SUITE 404, 44 HAMPER ROAD, ARTARMON, NSW 2064
TEL: 02 9412 2322

ACOUSTIC ENGINEERS
NAME: **WILKINSON MURRAY**
ADDRESS: 272 PACIFIC HWY, CROWS NEST, NSW 2065
TEL/FAX: 02 9457 4511

QUANTITY SURVEYOR
NAME: **HBN Pty Ltd**
ADDRESS: 17, 68 PITT STREET, SYDNEY, NSW 2000
TEL: 02 9270 3000

LAND SURVEYOR
NAME: **RYGATE SURVEYORS**
ADDRESS: SUITE 1, 15/ 49 YORK STREET, SYDNEY, NSW 2000
TEL: 02 9292 0800

GEOTECNICAL CONSULTANT
NAME: **JK GEOTECHNICS**
ADDRESS: 1155 WICKS ROAD, MACQUARIE PARK, NSW, 2113
TEL: 02 8888 8000

Client

SYDNEY CHURCH OF ENGLAND
GRAMMER SCHOOL (SHORE)

Project No.

213204.00


Project


SHORE PHYSICAL
EDUCATION CENTRE
BLUE STREET, NORTH SYDNEY, NSW, 2060

Drawing Title

SHADOW DIAGRAMS -
21 MARCH - 9 AM -
12M HIGH COMPLIANT

Document Control Status:
DEVELOPMENT CONDITION

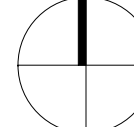A1 DRAWING SHEET		Drawn: CT Scale: As indicated @ A1 Date: 27.05.2016 Revision: 2 North: 
Co-ordinated:	CT	
Project Architect:	AS	
Project Director:	RL	
Drawing Number: A-DA-8002		

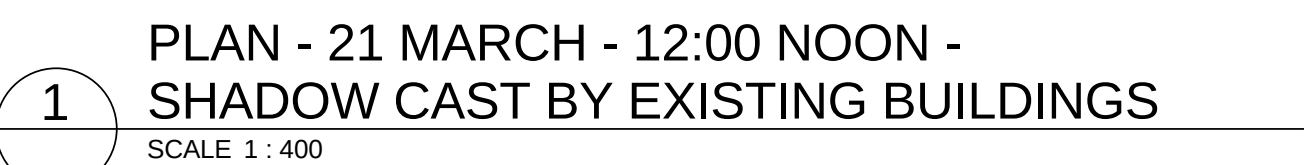

 ADJACENT BUILDING
 12m HEIGHT MASSING
 SITE BOUNDARY
 LOT BOUNDARY

Consultants

PROJECT MANAGEMENT

NAME: EPMI PROJECTS
ADDRESS: SUITE 2, 15, 556 PACIFIC HIGHWAY ST, LEONARDS, NSW 2005
TEL: 02 9652 1500 / 02 9652 1508

STRUCTURAL, CIVIL & TRAFFIC ENGINEERS

NAME: TAYLOR THOMSON WYTHING (TTW)
ADDRESS: 13 48 CHANDOS ST, SYDNEY, NSW 2006
TEL: 02 9639 7288

ELECTRICAL, COMM. SECURITY, DATA, MECHANICAL, LIGHTING, ESD & BUILDING ENGINEERS

NAME: STENSENS VARMING
ADDRESS: 18, 6 CATTLEHEAD ST, SYDNEY, NSW, 2000
TEL: 02 9960 2200

HERITAGE CONSULTANT

NAME: GODDEN MACKAY LOGAN (GML)
ADDRESS: 02 / 07 FAX NO
TEL: 02 / 07 FAX NO

HYDRAULIC, VERTICAL TRANSPORT & FIRE DETECTION/ PROTECTION ENGINEERS

NAME: ERBAS
ADDRESS: L1, 15 ATCHAMSON STREET, ST LEONARDS, NSW 2005
TEL: 02 9637 4611

LANDSCAPE DESIGN

NAME: OCULUS
ADDRESS: LEVEL 1/5 WILSON ST, PO BOX 307, NEWTOWN, NSW, 2042
TEL: 02 9557 5533 / 02 9519 8323

PLANNER

NAME: ROBINSON URBAN PLANNING
ADDRESS: 83 FLETCHER ST, TAMARIND, NSW, 2026
TEL: 02 9130 4131 / 02 9330 2992

POOL & AQUATICS DESIGN

NAME: GEOFF NINNES SP & PARTNERS
ADDRESS: 70 CROWN ST, WOOLLOOMOOLOO, NSW, 2011
TEL: 02 9532 1100 / 02 93337963

BCA & ACCESS CONSULTANTS

NAME: PHILIP CHUN
ADDRESS: SUITE 404, 44 HAMDEN ROAD, ARTARMON, NSW 2064
TEL: 02 9433 2322

ACOUSTIC ENGINEERS

NAME: WILKINSON MURRAY
ADDRESS: 272 PACIFIC HWY, CROWNS NEST , NSW 2005
TEL: 02 9437 4611

QUANTITY SURVEYOR

NAME: HENRY PUI
ADDRESS: 17, 68 PITT STREET, SYDNEY, NSW 2000
TEL: 02 9270 1000

LAND SURVEYOR

NAME: RYGAATE SURVEYORS
ADDRESS: SUITE 904, LK 18, YORK STREET, SYDNEY, NSW 2000
TEL: 02 9526 6800

GEO TECHNICAL CONSULTANT

NAME: JK GEOTECHNICS
ADDRESS: 1155 WICKS ROAD, MACQUARIE PARK, NSW, 2113
TEL: 02 9888 0200

Client

SYDNEY CHURCH OF ENGLAND
GRAMMER SCHOOL (SHORE)

Project No.

	213204.00
--	-----------


Project


SHORE PHYSICAL
EDUCATION CENTRE
BLUE STREET, NORTH SYDNEY, NSW, 2060

Drawing Title


SHADOW DIAGRAMS -
21 MARCH - 12 NOON -
EXISTING BUILDINGS

Document Control Status:
DEVELOPMENT CONDITION

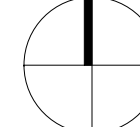A1 DRAWING SHEET		Drawn:	CT
Co-ordinated:		Scale:	AS indicated @ A1
Project Architect:		Date:	27.05.2016
Project Director:		Revision:	2
Drawing Number:		North:	
A-DA-8004			

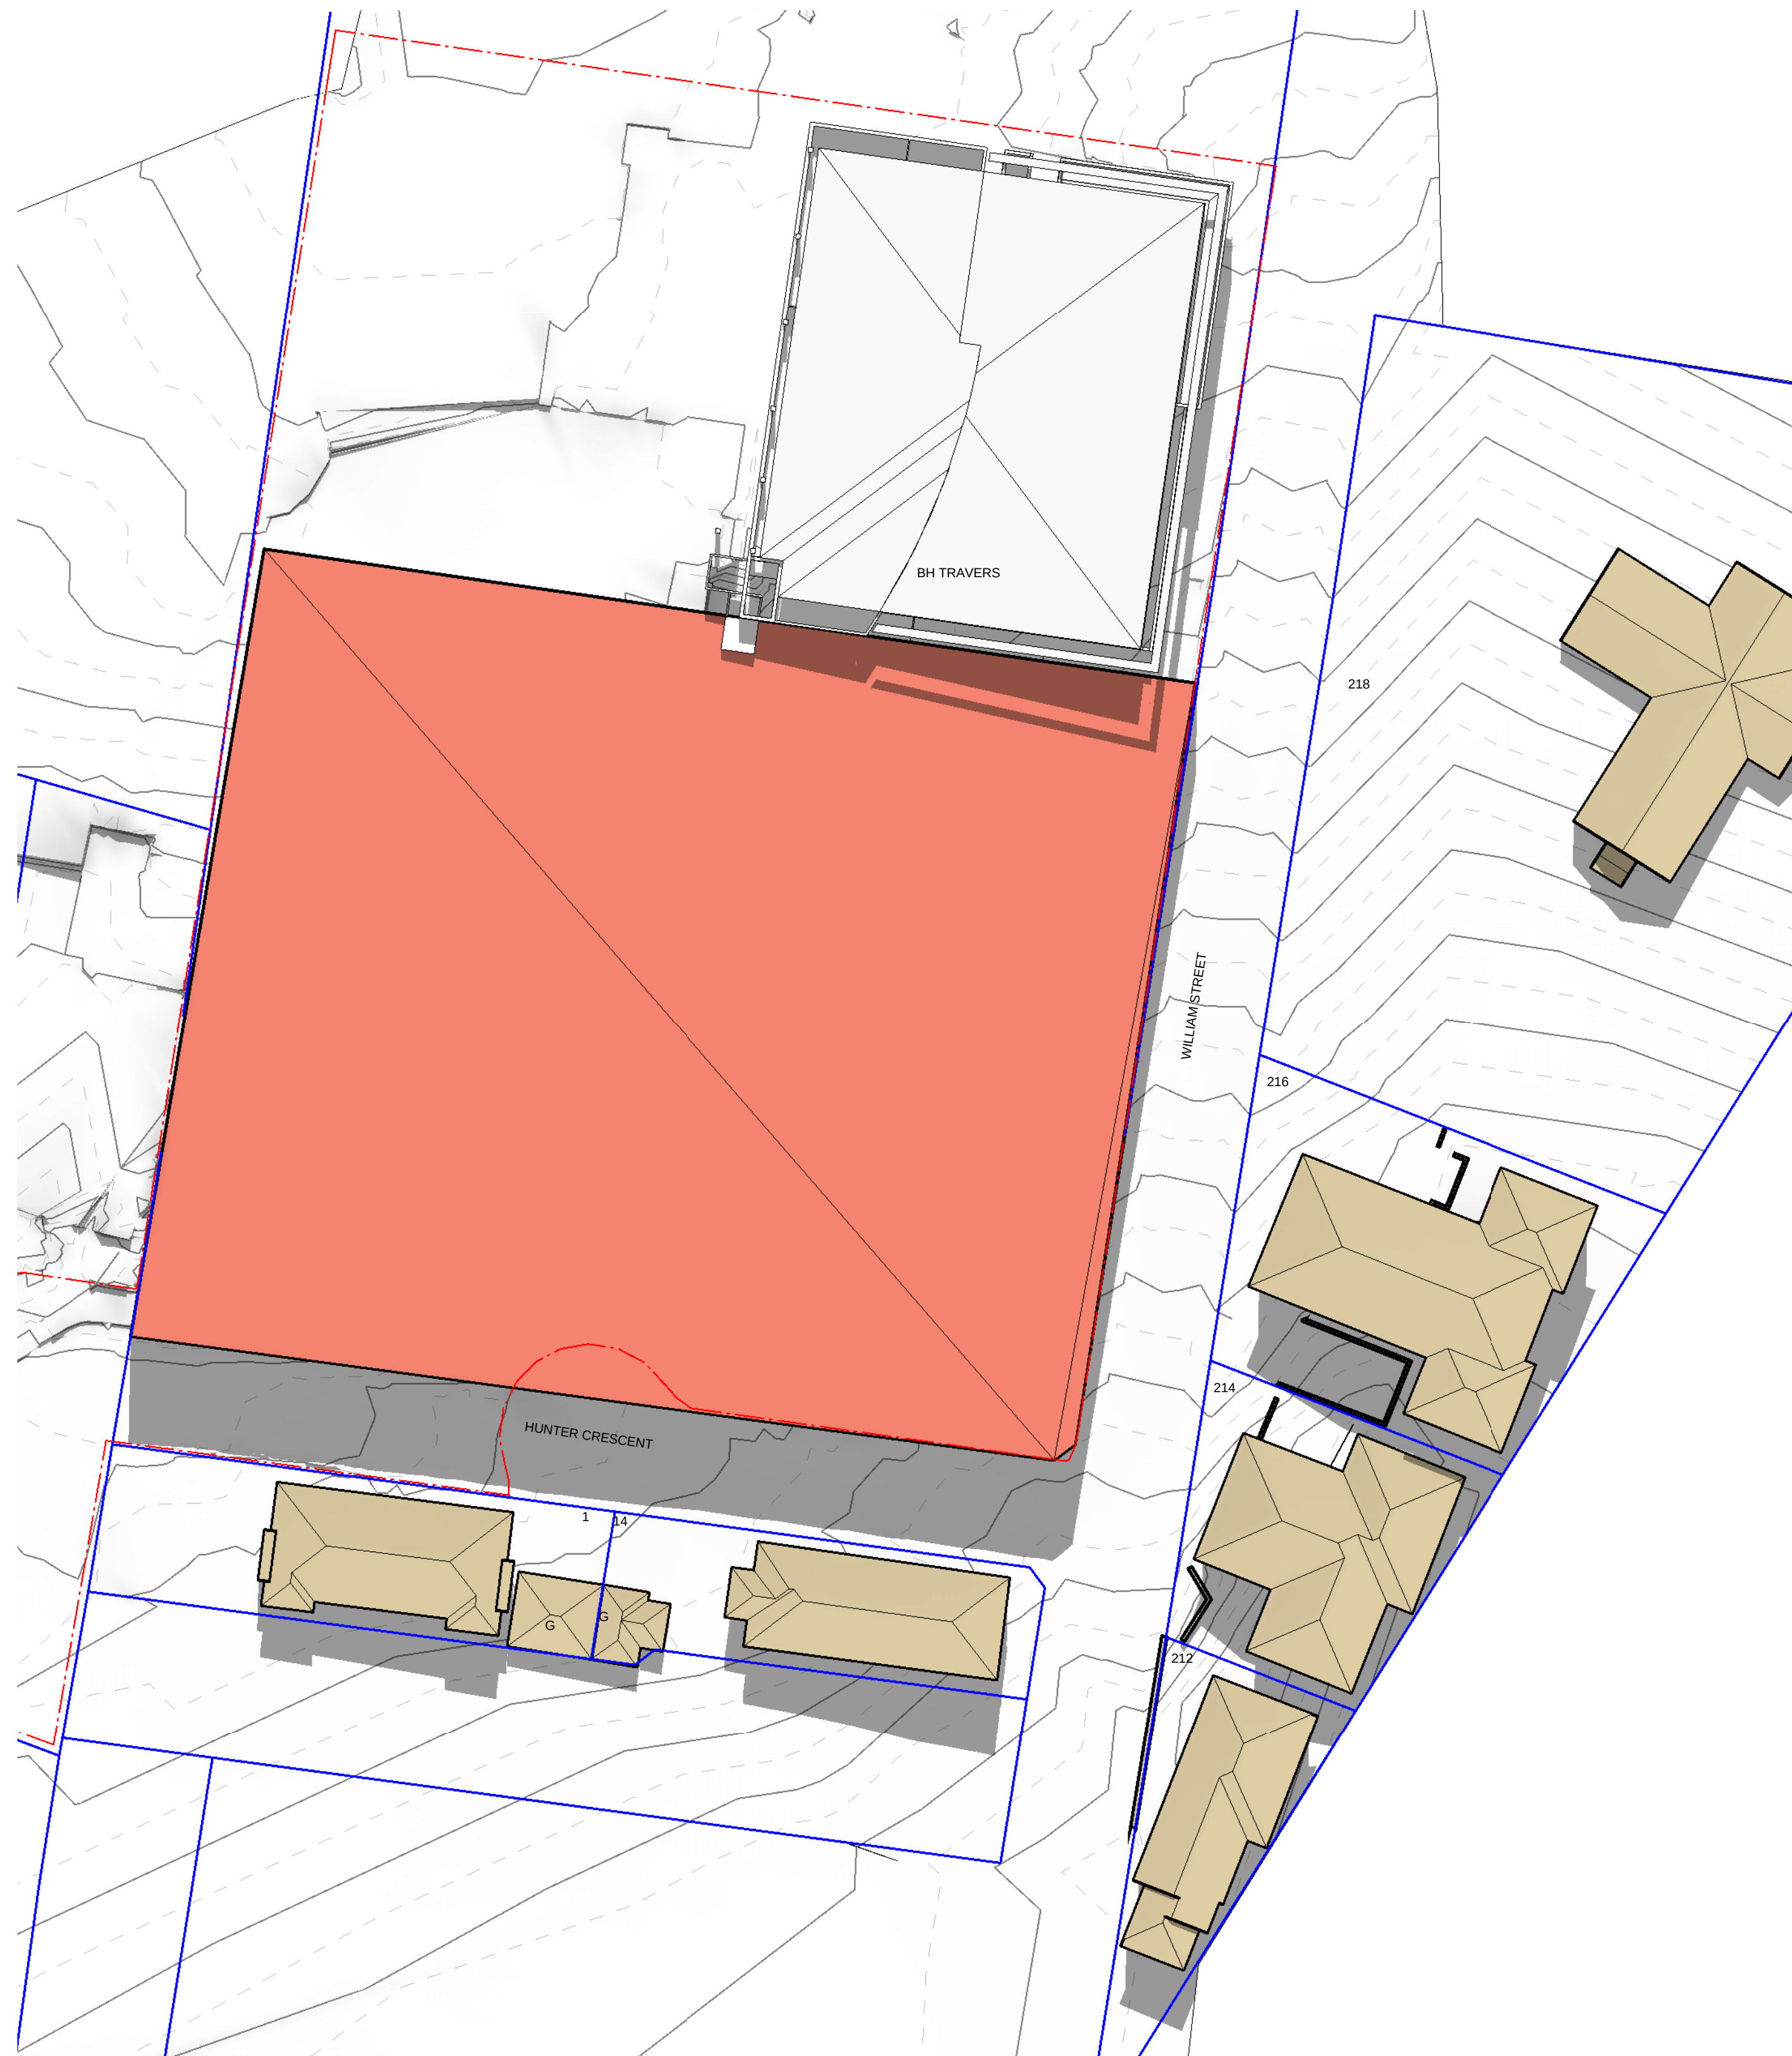

PLAN - 21 MARCH - 12:00 NOON -
SHADOW CAST BY 12M HIGH COMPLIANT

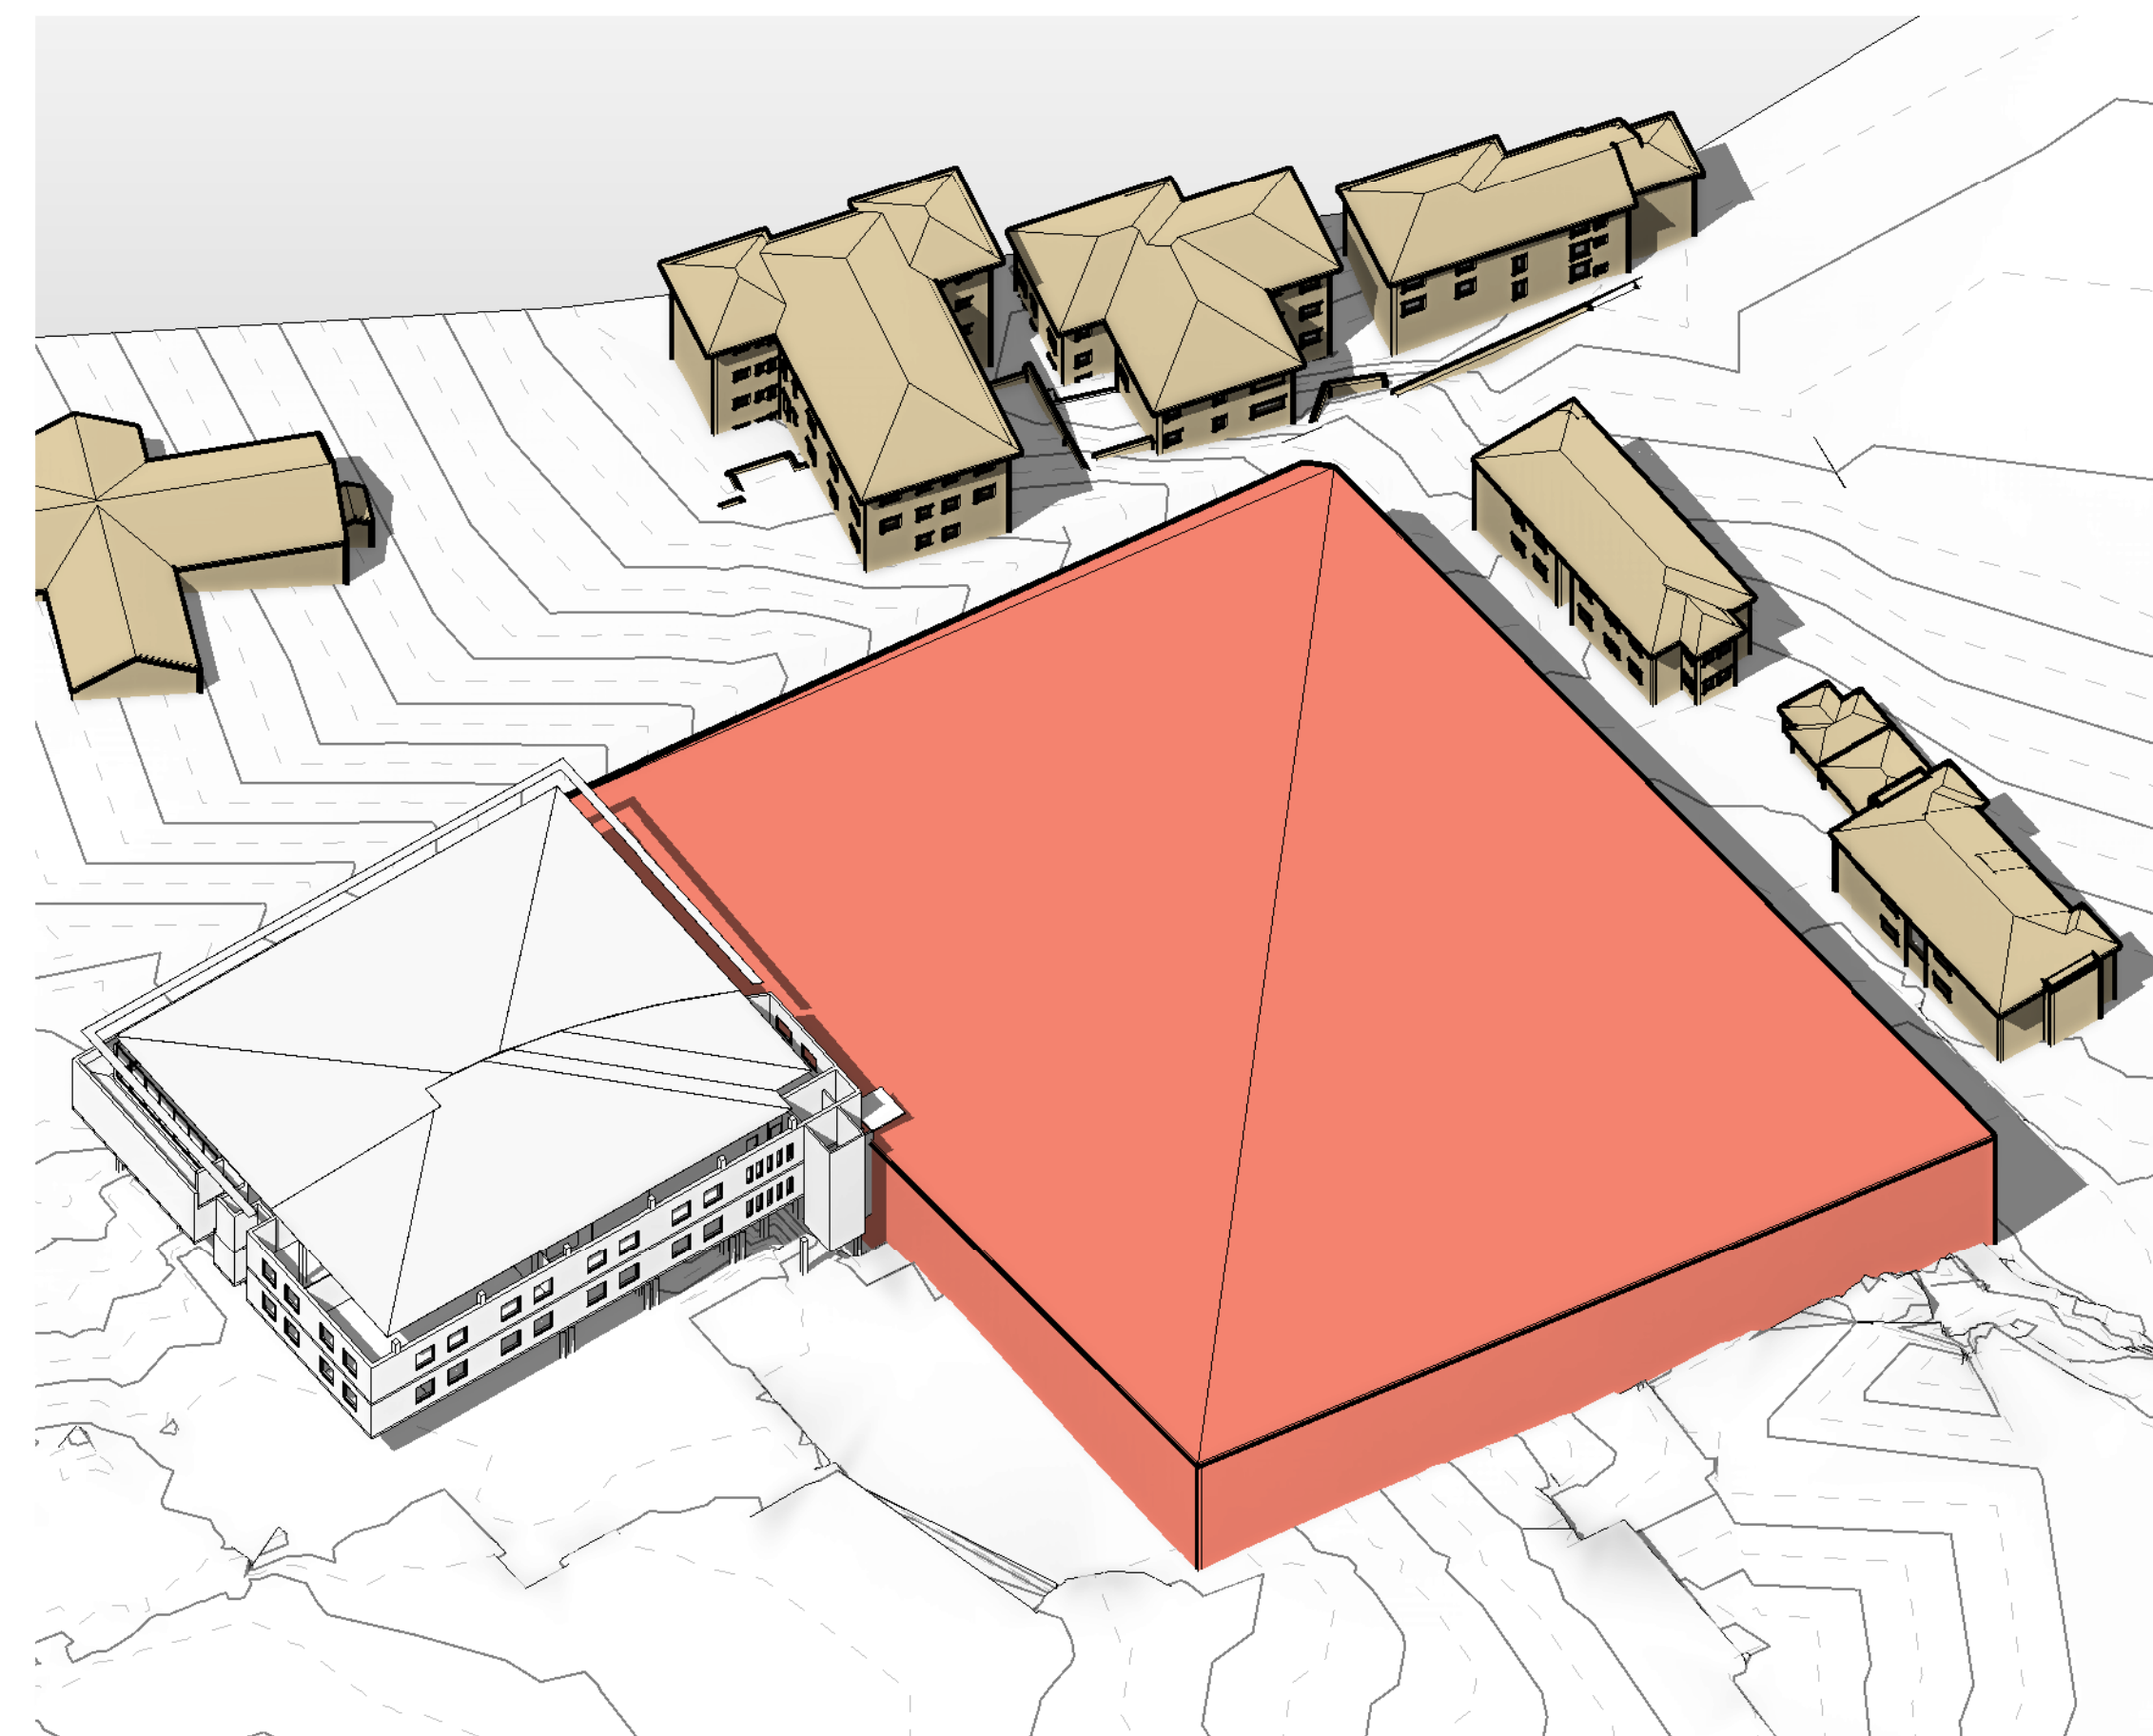

3D VIEW - 21 MARCH - 12:00 NOON -
SHADOW CAST BY 12M HIGH COMPLIANT
SCALE

 ADJACENT BUILDING
 12m HEIGHT MASSING
 SITE BOUNDARY
 LOT BOUNDARY

Consultants

PROJECT MANAGEMENT

NAME: **EPRI PROJECTS**
ADDRESS: SUITE 1, L 605 PACIFIC HIGHWAY, ST LEONARDS, NSW 2065
TELEFAX: 02 9452 8300 / 02 9452 8388

STRUCTURAL, CIVIL & TRAFFIC ENGINEERS

NAME: **TAYLOR THOMSON WHITTING (TTW)**
ADDRESS: 13-18 CHANDLER ST, SYDNEY, NSW, 2005
TEL: 02 9439 7288

ELECTRICAL, COMMIS, SECURITY, DATA, MECHANICAL, LIGHTING, ESD & ENGINEERING

NAME: **STEENEN VARMING**
ADDRESS: 16-8 CANTERBURY ST, SYDNEY, NSW, 2000
TEL: 02 9997 2200

HERITAGE CONSULTANT

NAME: **GODDEN MACKAY LOGAN (GML)**
ADDRESS: 02 / 102 FAX NO
TEL: 02 / 102 FAX NO

HYDRAULIC, TRANSPORT & FIRE DETECTION PROJECT/ENGINEERS

NAME: **ERBAS**
ADDRESS: L1, 16-18 CANTONMENT STREET, ST LEONARDS, NSW 2065
TELE FAX: 02 9437 4611

LANDSCAPE DESIGN

NAME: **OCULUS**
ADDRESS: LEVEL 15 J WILSON ST, PO BOX 307, NEWTOWN,
NSW, 2042
TELE FAX: 02 9557 5533 / 02 9519 8323

PLANNER

NAME: **ROBINSON URBAN PLANNING**
ADDRESS: 83-85 FLETCHER ST, TAMMARA, NSW, 2028
TELEFAX: 02 9130 1453 / 02 9130 2992

POOL & AQUATICS DESIGN

NAME: **GEOFF NINNES FOGG & PARTNERS**
ADDRESS: 70-CHOWN ST, NEWCASTLE, NSW, 2011
TEL: 02 9332 5100 / 02 9333 1263

BCA & ACCESS CONSULTANTS

NAME: **PHILIP CHUN**
ADDRESS: SUITE 404, 44 HAMPSHIRE ROAD, ARTARMON, NSW 2054
TEL: 02 9412 2332

ACOUSTIC ENGINEERS

NAME: **WILKINSON MURRAY**
ADDRESS: 273 PACIFIC HWY, CROWS NEST, NSW 2065
TEL: 02 9437 4611

QUANTITY SURVEYOR

NAME: **NBM Pty Ltd**
ADDRESS: LT, 68 PITT STREET, SYDNEY, NSW 2000
TEL: 02 9270 1000

LAND SURVEYOR

NAME: **RYGATE SURVEYS**
ADDRESS: SUITE 504, 85 WYNDHAM STREET, SYDNEY, NSW 2000
TEL: 02 9392 6800

GEO TECHNICAL CONSULTANT

NAME: **JK GEOTECHNICS**
ADDRESS: 13 WICKS ROAD, MARQUARRIE PARK, NSW, 2113
TEL: 02 8888 5002


Client	SYDNEY CHURCH OF ENGLAND GRAMMER SCHOOL (SHORE)
Project No.	213204.00
Project	SHORE PHYSICAL EDUCATION CENTRE BLUE STREET, NORTH SYDNEY, NSW, 2060


Drawing Title

SHADOW DIAGRAMS -
21 MARCH - 12 NOON -
12M HIGH COMPLIANT


Document Control Status:

DEVELOPMENT CONDITION

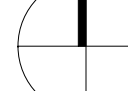A1 DRAWING SHEET		Drawn:	CT
Co-ordinated:	CT	Scale:	As indicated @ A1
Project Architect:	AS	Date:	27.05.2016
Project Director:	RL	Revision:	2
Drawing Number:		North:	
A-DA-8005			

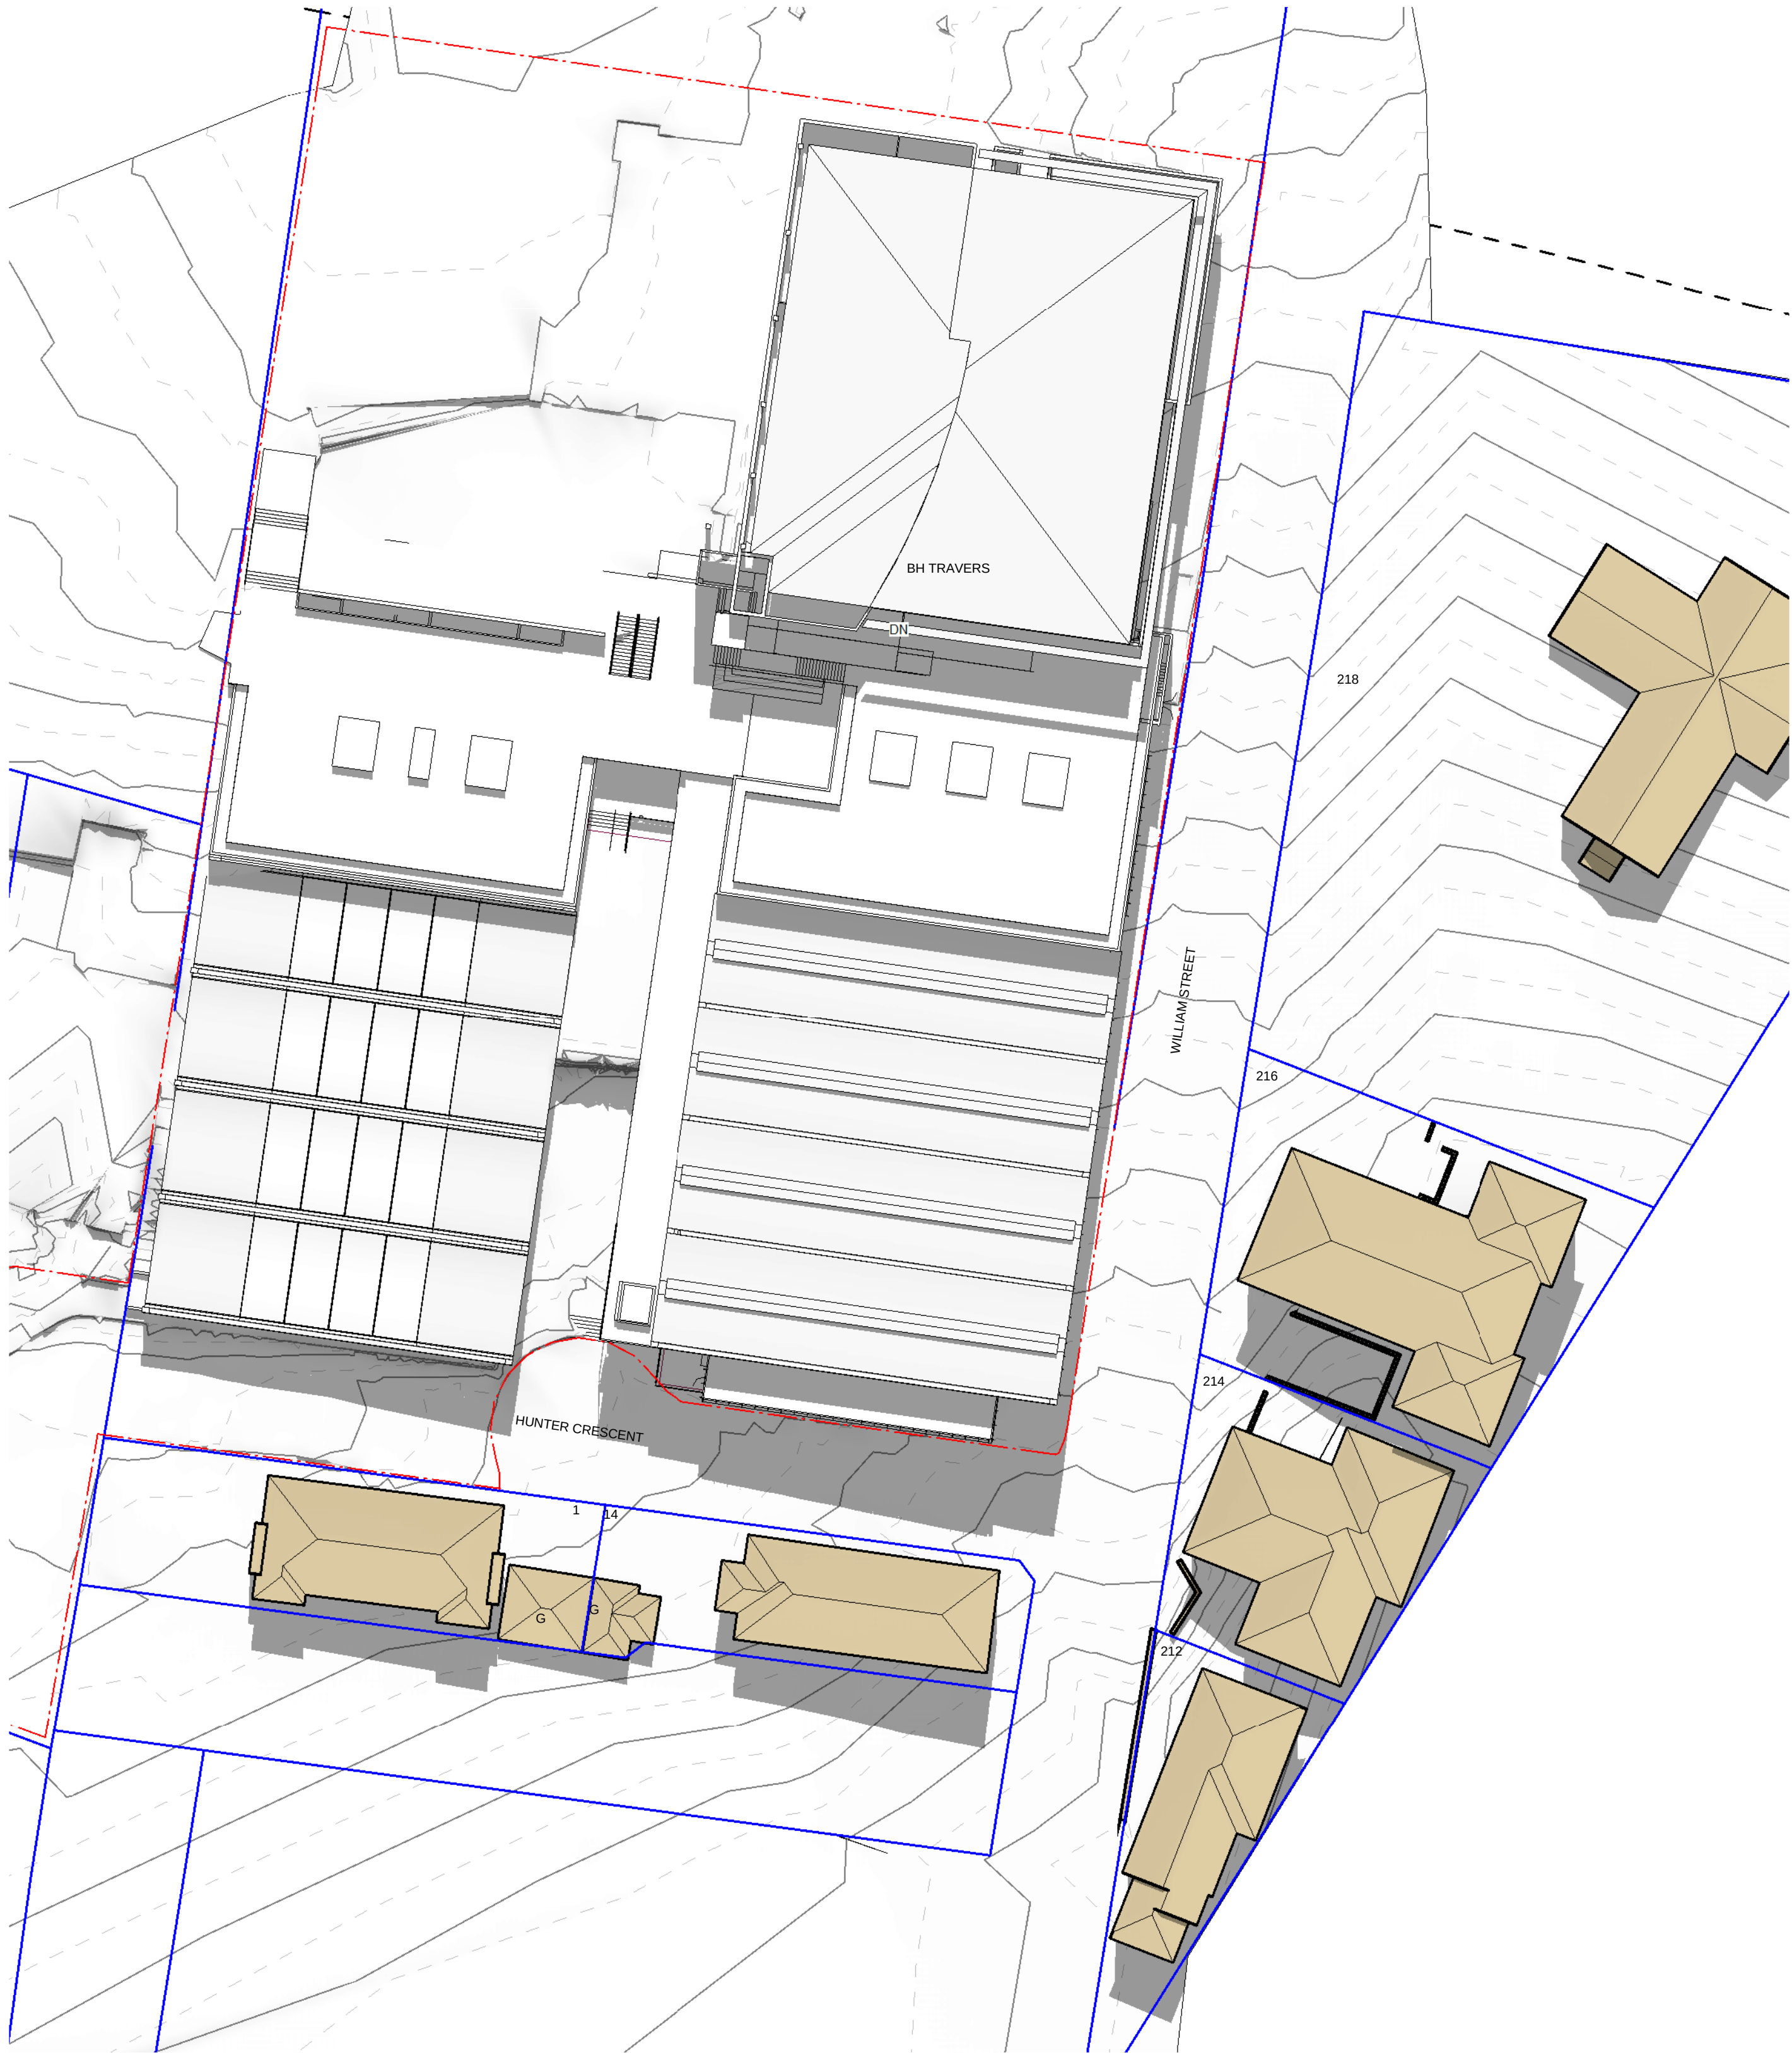


1 PLAN - 21 MARCH - 12:00 NOON -
SHADOW CAST BY PROPOSED BUILDINGS
SCALE 1 : 400

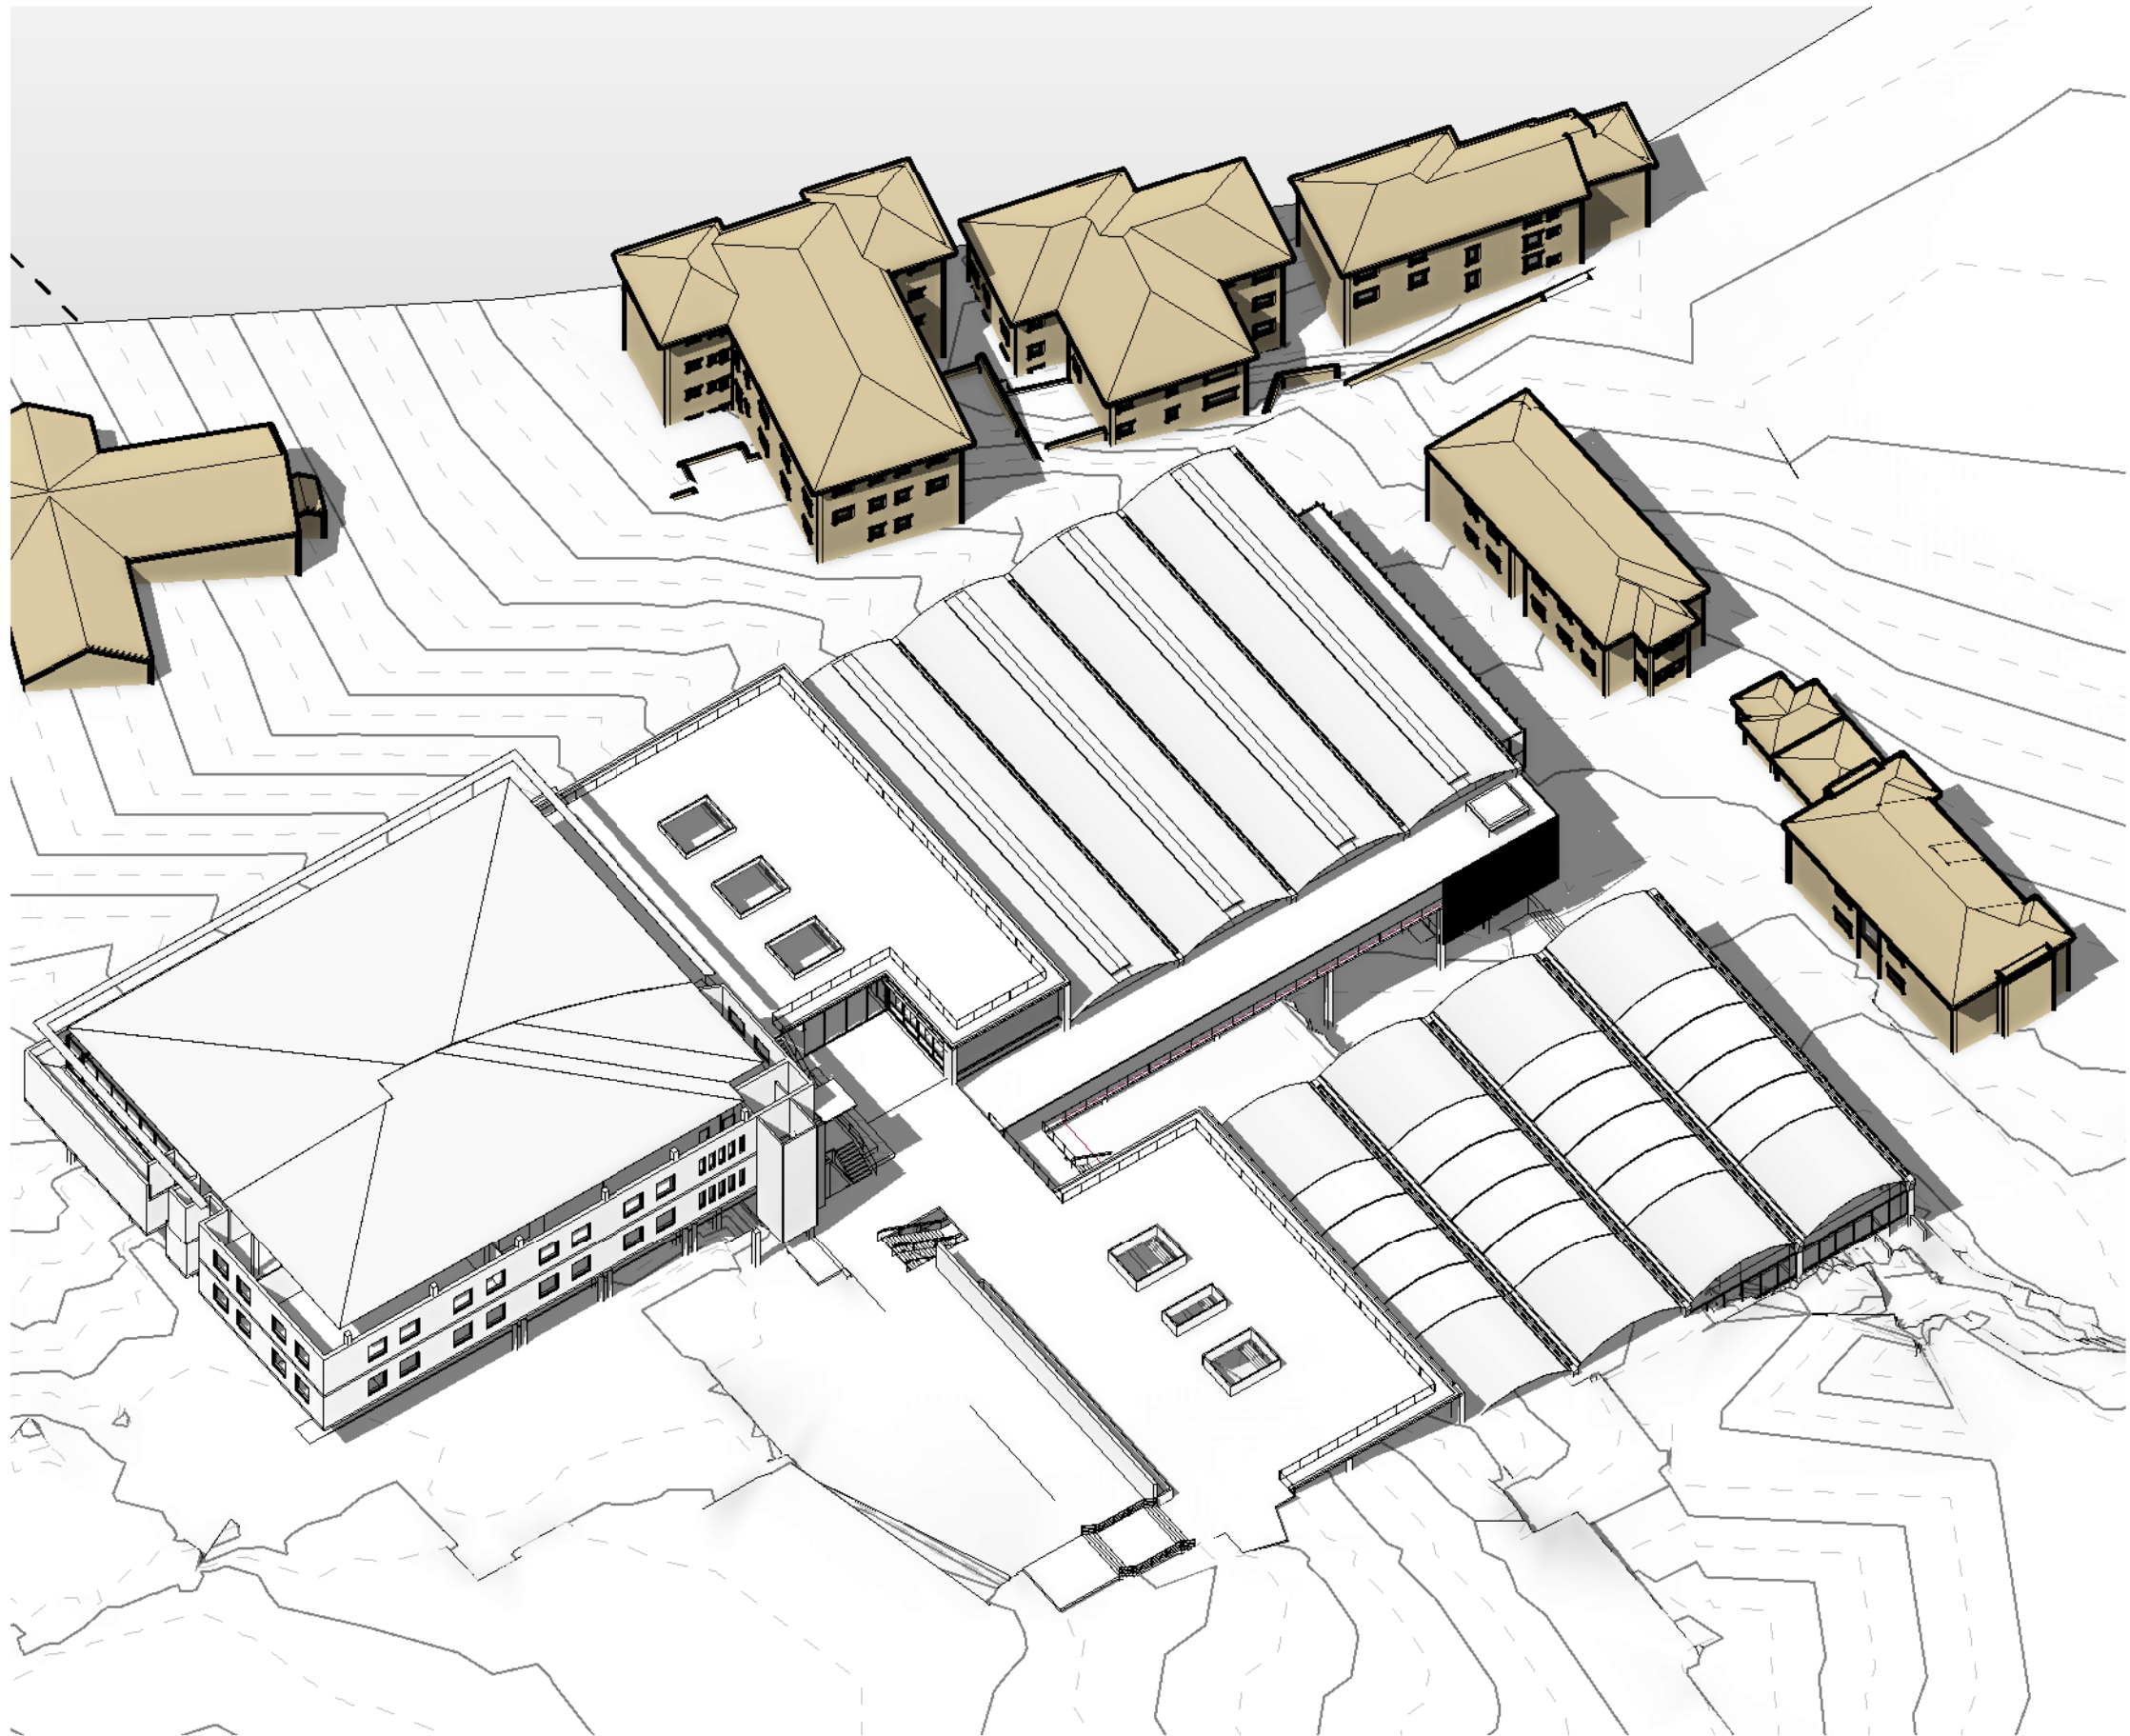

2 3D VIEW - 21 MARCH - 12:00 NOON -
SHADOW CAST BY PROPOSED BUILDINGS
SCALE

- ADJACENT BUILDING
- 12m HEIGHT MASSING
- SITE BOUNDARY
- LOT BOUNDARY

COPYRIGHT COX ARCHITECTURE PTY LTD ANY FORM OF REPRODUCTION OF THIS DRAWING IN FULL OR IN PART WITHOUT THE WRITTEN PERMISSION OF THE COX GROUP PTY LTD CONSTITUTES AN INFRINGEMENT OF COPYRIGHT		
Rev	Description	Date
1	ISSUED FOR DA SUBMISSION	27.05.2016
2	ISSUED FOR DEVELOPMENT CONDITION	13.07.2016

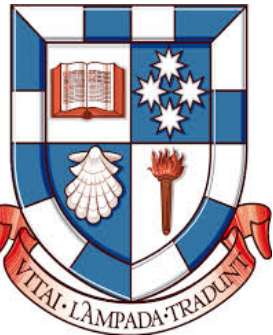

Cox Richardson
PO Box Q193, Sydney NSW 1230
Level 6, 155 Clarence Street, Sydney NSW 2000 Australia
T + 61 2 9267 9599 F + 61 2 9264 5844
www.coxarchitecture.com.au



Nominated Architects
John Richardson no. 3182
Russell Lee no. 6367

Consultants	
PROJECT MANAGEMENT	
NAME:	EPM PROJECTS
ADDRESS:	SUITE 2 L1, 695 PACIFIC HIGHWAY, ST LEONARDS, NSW 2005
TEL/FAX:	02 9452 8300 / 02 9452 8888
STRUCTURAL, CIVIL & TRAFFIC ENGINEERS	
NAME:	TAYLOR THOMSON WHITTING (TTW)
ADDRESS:	L1 48 CHANDOS ST, SYDNEY, NSW, 2005
TEL:	02 9459 7288
ELECTRICAL, COMMS, SECURITY, DATA, MECHANICAL, LIGHTING, ESD & GREENSTAR ENGINEERS	
NAME:	STEENSEN VARMING
ADDRESS:	L8 9 CASTLEREAGH ST, SYDNEY, NSW, 2000
TEL:	02 9957 2200
HERITAGE CONSULTANT	
NAME:	GODDEN MACKAY LOGAN (GML)
ADDRESS:	ADDRESS
TEL/FAX:	02 / 03 FAX NO
HYDRAULIC, VERTICAL TRANSPORT & FIRE DETECTION/ PROTECTION ENGINEERS	
NAME:	ERBAS
ADDRESS:	L1, 15 ATCHINSON STREET, ST LEONARDS, NSW 2005
TEL/FAX:	02 9457 4811
LANDSCAPE DESIGN	
NAME:	OCULUS
ADDRESS:	LEVEL 1/ 5 WILSON ST, PO BOX 307, NEWTOWN, NSW, 2042
TEL/FAX:	02 9557 5533 / 02 9519 8323
PLANNER	
NAME:	ROBINSON URBAN PLANNING
ADDRESS:	83 FLETCHER ST, TAMARAMA, NSW, 2026
TEL/FAX:	02 9130 1483 / 02 9130 2992
POOL & AQUATICS DESIGN	
NAME:	GEOFF MINNES FONG & PARTNERS
ADDRESS:	70 CROWN ST, WOOLLOOMOO, NSW, 2011
TEL/FAX:	02 9332 5100 / 02 93312963
BCA & ACCESS CONSULTANTS	
NAME:	PHILIP CHUN
ADDRESS:	SUITE 404 44 HAMPODEN ROAD, ARTARMON, NSW 2084
TEL/FAX:	02 9422 2322
ACOUSTIC ENGINEERS	
NAME:	WILKINSON MURRAY
ADDRESS:	275 PACIFIC HWY, CROWS NEST, NSW 2065
TEL/FAX:	02 9457 4811
QUANTITY SURVEYOR	
NAME:	HEM Pty Ltd
ADDRESS:	L7, 68 PITT STREET, SYDNEY, NSW 2000
TEL/FAX:	02 9270 1000
LAND SURVEYOR	
NAME:	RYGATE SURVEYORS
ADDRESS:	SUITE 804 L8 89 YORK STREET, SYDNEY, NSW 2000
TEL/FAX:	02 9262 6800
GEO TECHNICAL CONSULTANT	
NAME:	JK GEOTECHNICS
ADDRESS:	115 WICKS ROAD, MACQUARIE PARK, NSW, 2113
TEL/FAX:	02 8888 5000

Client
SYDNEY CHURCH OF ENGLAND
GRAMMER SCHOOL (SHORE)


Project No.
213204.00

Project
SHORE PHYSICAL
EDUCATION CENTRE
BLUE STREET, NORTH SYDNEY, NSW, 2060

Drawing Title
SHADOW DIAGRAMS -
21 MARCH - 12 NOON -
PROPOSED BUILDINGS

Document Control Status:
DEVELOPMENT CONDITION

A1 DRAWING SHEET	Drawn: CT
Co-ordinated: CT	Scale: As indicated @ A1
Project Architect: AS	Date: 27.05.2016
Project Director: RL	Revision: 2
Drawing Number: A-DA-8006	North:

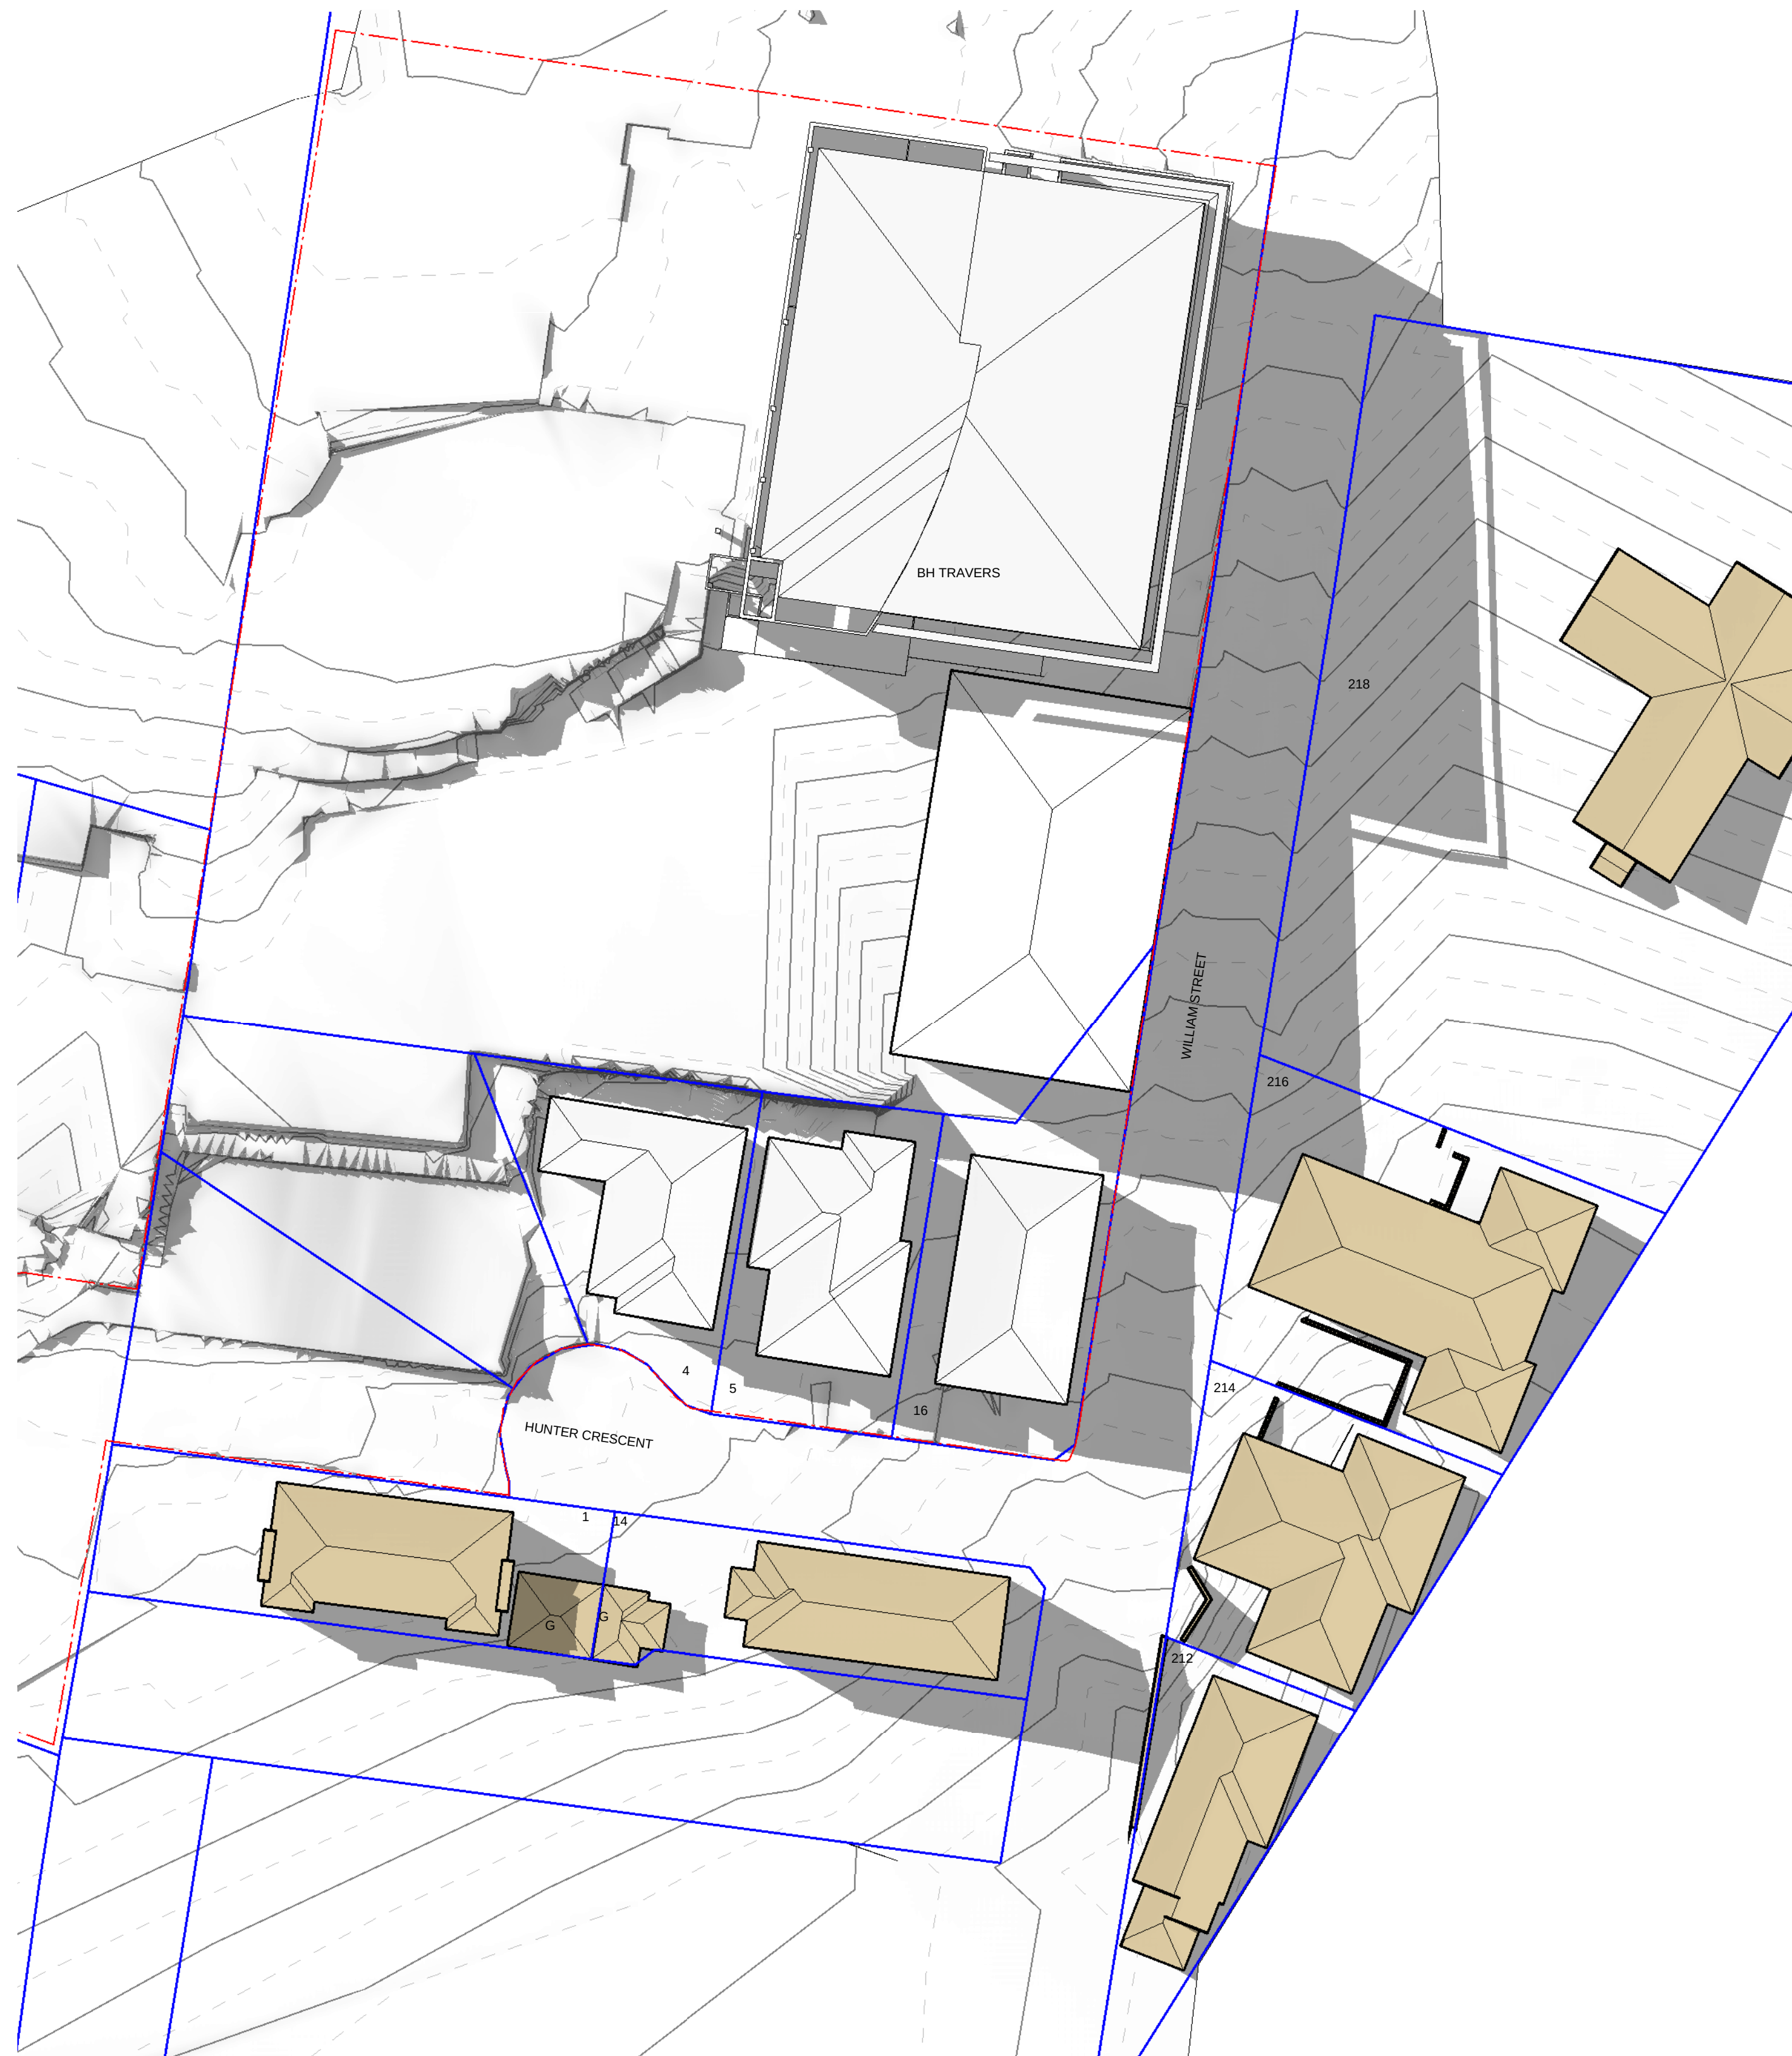

PLAN - 21 MARCH - 3:00 PM -
SHADOW CAST BY EXISTING BUILDINGS
SCALE 1 : 400



3D VIEW - 21 MARCH - 3:00 PM -
SHADOW CAST BY EXISTING BUILDINGS

 ADJACENT BUILDING
 12m HEIGHT MASSING
 SITE BOUNDARY
 LOT BOUNDARY

Consultants

PROJECT MANAGEMENT

NAME: **EPDM PROJECTS**
ADDRESS: SUITE 2, L5, 605 PACIFIC HIGHWAY, ST LEONARDS, NSW 2065
TELEFAX: 02 9452 8307 / 02 9452 8398

STRUCTURAL, CIVIL & TRAFFIC ENGINEERS

NAME: **TAYLOR THOMSON WHITTING (TTW)**
ADDRESS: L14 48 CHAROIS ST, SYDNEY, NSW, 2005
TEL: 02 9437 7288

ELECTRICAL, COMM. SECURITY, DATA, MECHANICAL, LIGHTING, ESD & GREENHOUSE ENGINEERS

NAME: **STEENSENS VARMING**
ADDRESS: L1 & CASTLEREAGH ST, SYDNEY, NSW, 2000
TEL: 02 9987 2200

HERITAGE CONSULTANT

NAME: **GODDEN MACKAY LOGAN (GML)**
ADDRESS: ADDRESS ADDRESS
TELEFAX: 02 / 02 / 0X NX

HYDRAULIC, VERTICAL, TRANSPORT & FIRE DETECTION / PROTECTION ENGINEERS

NAME: **ERBAS**
ADDRESS: L11 & RITCHINGHAM STREET, ST LEONARDS, NSW 2065
TELEFAX: 02 9437 4611

LANDSCAPE DESIGN

NAME: **OCULUS**
ADDRESS: LEVEL 1/1 WILSON ST, PO BOX 307, NEWTOWN, NSW, 2042
TELEFAX: 02 9697 5533 / 02 9519 8323

PLANNER

NAME: **ROBINSON URBAN PLANNING**
ADDRESS: 83 FLETCHER ST, TAMARINA, NSW, 2026
TELEFAX: 02 9309 1489 / 02 9309 2992

POOL & AQUATICS DESIGN

NAME: **GEOFF MINNES POOL & PARTNERS**
ADDRESS: 70 CROWN ST, WOODLOOMOOD, NSW, 2011
TEL: 02 9339 3100 / 02 9339 3293

BCA & ACCESS CONSULTANTS

NAME: **PHILIP CHUN**
ADDRESS: SUITE 404, 44 HAMPTON ROAD, ARTARMON, NSW 2064
TEL: 02 9412 2372

ACOUSTIC ENGINEERS

NAME: **WILKINSON MURRAY**
ADDRESS: 272 PACIFIC HWY, CROWNS NEST, NSW 2065
TEL: 02 9437 4811

QUANTITY SURVEYOR

NAME: **HBM Pty Ltd**
ADDRESS: L7, 68 PITT STREET, SYDNEY, NSW 2000
TEL: 02 9270 1000

LAND SURVEYOR

NAME: **RYGATE SURVEYS**
ADDRESS: SUITE 504 L8, 89 YORK STREET, SYDNEY, NSW 2000
TEL: 02 9282 6800

GEO TECHNICAL CONSULTANT

NAME: **JK GEOTECHNICS**
ADDRESS: 15 WICKS ROAD, MACQUARIE PARK, NSW, 2113
TEL: 02 8888 5000

Client

SYDNEY CHURCH OF ENGLAND
GRAMMER SCHOOL (SHORE)

Project No.	213204.00
-------------	-----------

Project


SHORE PHYSICAL
EDUCATION CENTRE

BLUE STREET, NORTH SYDNEY, NSW, 2060

Drawing Title

SHADOW DIAGRAMS -
21 MARCH - 3 PM -
EXISTING BUILDINGS

Document Control Status:
DEVELOPMENT CONDITION

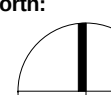A1 DRAWING SHEET		Drawn: _____	CT
Co-ordinated: _____		Scale: _____	As indicated @ A1
Project Architect: _____		Date: _____	27.05.2016
Project Director: _____		Revision: _____	2
Drawing Number: _____		North: 	
A-DA-8007			

