

SHORE PHYSICAL EDUCATION CENTRE

TREE REPLACEMENT

DECEMBER 2016

O C U L U S

landscape architecture | urban design
level 1/5 wilson street | po box 307 | newtown | nsw | 2042
p. 02 9557 5533 | f. 02 9519 8323 | australia@oculus.com.au
www.oculus.info



In response to Item 2 in the landscape comments from North Sydney Council (Retention of tree 93).


In order to replace the tree we have redesigned the rooftop carpark to include a floating garden that will celebrate new tree planting. We propose to replace Tree 93 with another *Corymbia maculata*. We have also aimed to introduce more tree planting on the rooftop itself to mitigate some of the tree losses elsewhere as a result of the new development.


EXISTING TREE TO BE
RETAINED

TREE 93 REPLACEMENT
Corymbia maculata

PROPOSED TREE
Backhousia citriodora

PROPOSED TREE
Corymbia 'Summer Beauty'

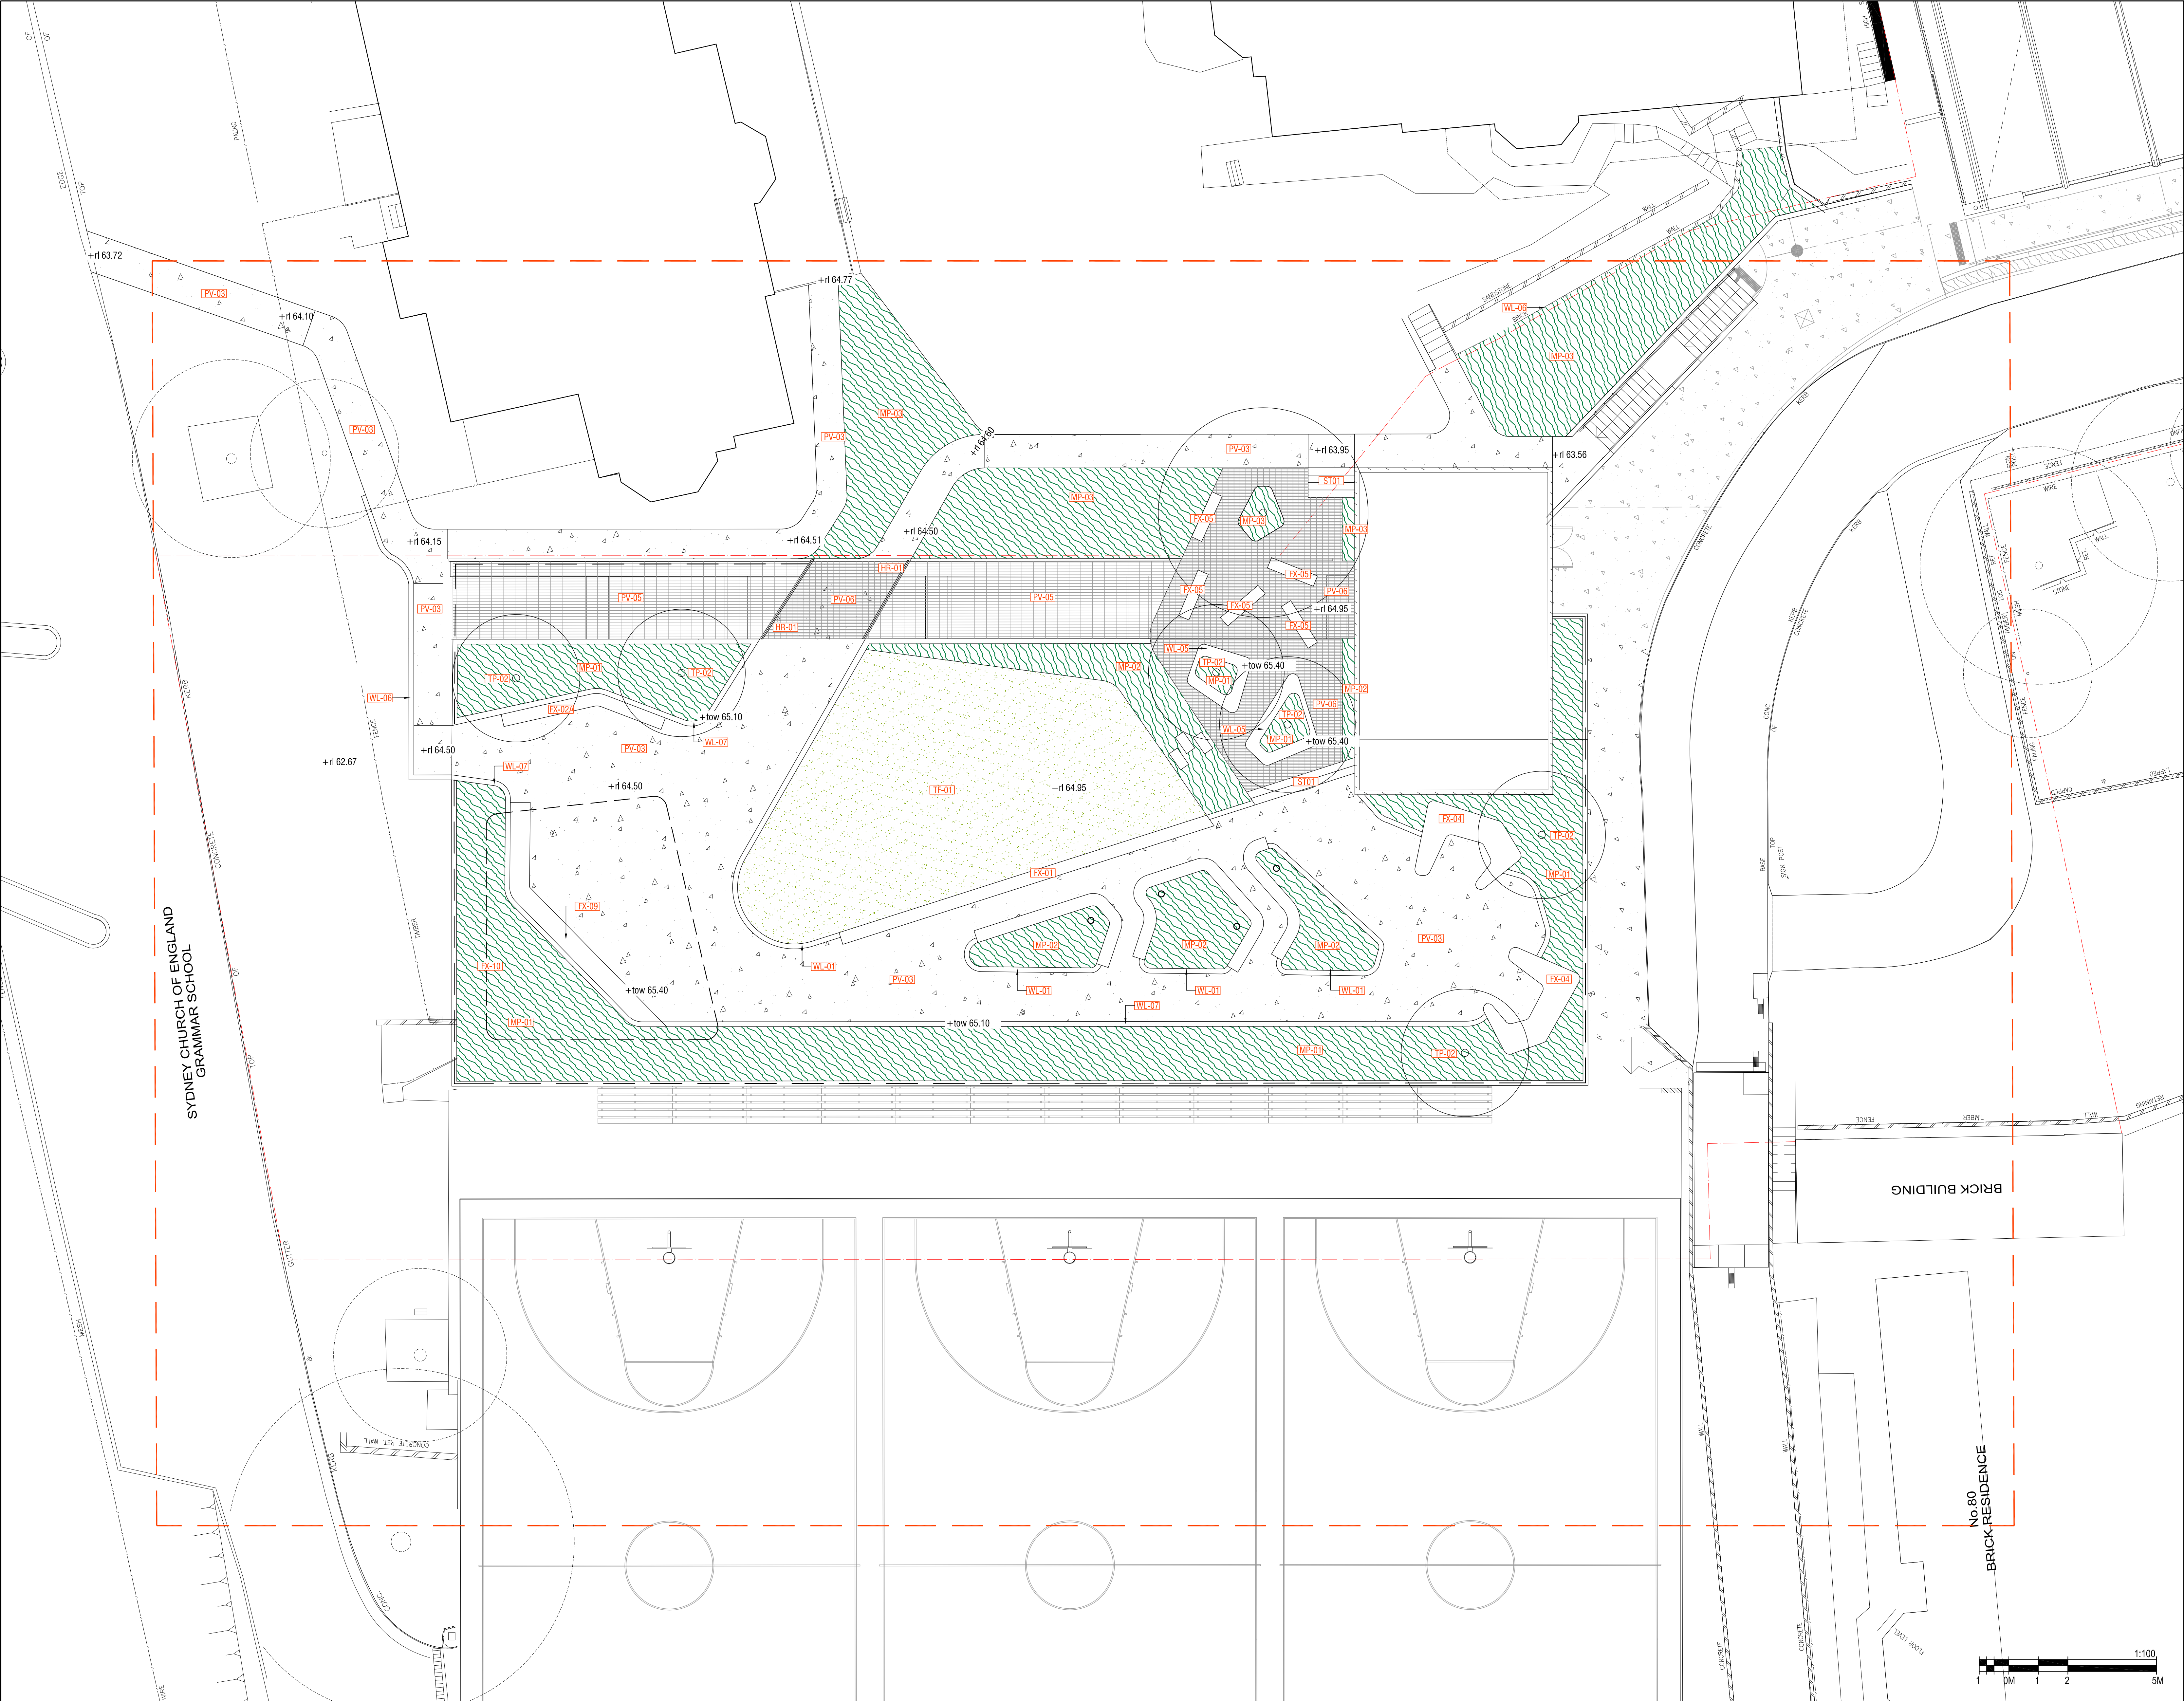

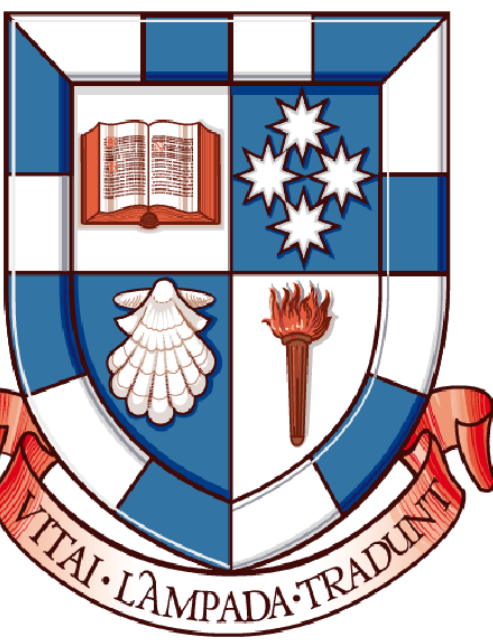


Project:
SHORE PHYSICAL EDUCATION CENTRE
BLUE STREET, NORTH SYDNEY, NSW, 2060

Client:
SYDNEY CHURCH OF ENGLAND GRAMMAR SCHOOL (SHORE)

LANDSCAPE ARCHITECT:
O C U L U S
Level 1, 5 Wilson Street / post box 307 newtown nsw 2042
p. 02 957 5533 f. 02 9519 8523 sydney@oculus.com.au

Consultants:
Architect:
Cox Richardson
Level 2, 204 Clarence Street, Sydney NSW 2000 Australia
T + 61 2 9287 9599 www.coxarchitecture.com.au
Structural & Civil Engineers:
EPM Projects Pty Ltd
2/146 Arthur St North Sydney NSW 2060
T + 61 2 9452 8300 www.epmprojects.com.au
Mechanical, Electrical & ESD Engineers:
Taylor Thomson Whitting
48 Chandos Street, St Leonards NSW 2060 Australia
T + 61 2 9967 2200 www.steensenwhitting.com
Hydraulic & Fire Protection Engineers:
Steenens Varming
18, 9 Castlereagh St, Sydney NSW 2000 Australia
T + 61 2 9967 2200 www.steensenwhitting.com
Fire Engineering Consultant:
Umwol Lai
607 Pacific Highway, St Leonards NSW 2065
T + 61 2 9431 34312 www.umwolai.com.au
Quantity Surveyer:
Wilkinson Murray
4/272 Pacific Highway, Crows Nest NSW 2065
T + 61 2 9437 4611 www.wilkinsonmurray.com.au
BCA & Access Consultants:
Philip Chun
404/44 Hampden Lane, Artarmon NSW 2064
T + 61 2 9412 3322 www.philipchun.com.au
Quantity Surveyer:
MBMpl Pty Ltd
60 Pitt Street, Sydney NSW 2000
T + 61 2 9270 1000 www.mbmpl.com.au

Key Plan

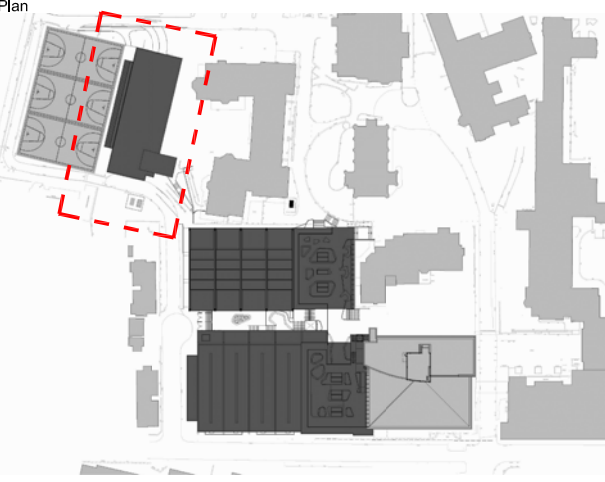

ZONE ONE BOUNDARY

Document Control Status:

Rev	Description	By	Date
01	50% DESIGN DEVELOPMENT	ST	05-08-2016
02	100% DESIGN DEVELOPMENT	LM	16-09-2016
03	100% DD INCLUDING APPROVED VM ITEMS	LM	09-12-2016


Drawing Title
**GENERAL ARRANGEMENT
CARPARK ROOFTOP**

Project Number:	Drawn:
S14-055	LM

Co-ordinated:	Scale:
Checker	1:100@ B1

Project Architect:	Date:
LM	09.12.2016

Project Director:	Revision:
RJ	03

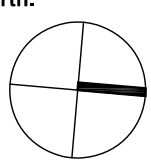Drawing Number:	North:
LA-20-11	

Cox Architecture Pty Ltd ACN 002 535 891 B1 DRAWING SHEET