

Escudo de la Universidad de Lampedusa. El escudo está dividido en cuatro cuadrantes por una cruz blanca. Los cuadrantes superiores izquierdo y derecho son azules y contienen un libro abierto y una estrella blanca de ocho puntas, respectivamente. Los cuadrantes inferiores izquierdo y derecho son blancos y contienen una concha y una antorcha, respectivamente. El escudo está rodeado por una cinta roja con el lema en latín: "VITAL · LAMPADA · TRADUNT".

COX

Nominated Architect
John Richardson no. 316
Russell Lee no. 636

PROJECT MANAGEMENT

NAME: EPM PROJECTS
ADDRESS: SUITE 14, 145 PACIFIC HIGHWAY, ST LEONARDS, NSW 2068
TELEFAX: 02 9452 8300 / 02 9452 8388

TOWN PLANNER

NAME: RODINSON URBAN PLANNING
ADDRESS: 15 E LITCHER ST, TARAUMAKA, NEW ZEALAND
TELEPHONE: 02 9143 1481 / 02 9130 2992

STRUCTURAL, CIVIL & TRAFFIC ENGINEERS

NAME: TAYLOR THOMSON WHITTING (TTW)
ADDRESS: 13, 48 CHAMBERS ST, ST LEONARDS, NSW 2065
TELEPHONE: 02 9497 7288

MECHANICAL, ELECTRICAL, CIVILS, LIGHTING & ESD ENGINEERS

NAME: STEENSEN VARNING
ADDRESS: 16, 8 CASTLERIDGE ST, SYDNEY, NSW 2000
TELEPHONE: 02 9667 2200

HYDRAULIC, VERTICAL TRANSPORT & FIRE DETECTION PROTECTION ENGINEERS

NAME: ERBAS
ADDRESS: 11, 4 TAYLORSON ST, ST LEONARDS, NSW 2065
TELEPHONE: 02 9437 1022

ACOUSTIC ENGINEERS

NAME: TBA
ADDRESS: TEL: 02 9437 1022

LAND SURVEYOR

NAME: RYGAATE SURVEYORS
ADDRESS: SUITE 904, L8, 80 YORK ST, SYDNEY, NSW 2000
TELEPHONE: 02 9652 6860

QUANTITY SURVEYOR

NAME: MBM Pty Ltd
ADDRESS: 16, 68 PITT ST, SYDNEY, NSW 2000
TELEPHONE: 02 9270 1000

GEOTECHNICAL CONSULTANT

NAME: JK GEOTECHNICS
ADDRESS: 115 WILKS RD, MACQUARIE PARK, NSW 2113
TELEPHONE: 02 9685 5000

HERITAGE CONSULTANT

NAME: GODDEN MACKAY LOGAN (GML)
ADDRESS: 11, 92 LILLY ST, SURREY HILLS, NEW SOUTH
WALES 02 9319 4811

LANDSCAPE ARCHITECT

NAME: OCULUS
ADDRESS: 15, 5 WALSON ST, NEWTOWN, NSW 2042
TELEPHONE: 02 9557 5323 / 02 9119 8263

RISK & ACQUISITION DESK

NAME: GEOFF NINNES FONG & PARTNERS
ADDRESS: 70 CROWN ST, WOOLLOOMOOBIE, NSW 2011
TELEPHONE: 02 9332 2100 / 02 9333 1263


BCA & ACCESS CONSULTANTS

NAME: PHILIP CHUN
ADDRESS: SUITE 404, 44 HAMPTEN RD, ARTARMON, NSW 2064
TELEPHONE: 02 9412 2322


Project No.	213204
-------------	--------

Drawing Title

SITE PLAN

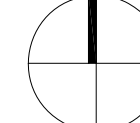A1 DRAWING SHEET		Drawn: MC
Co-ordinated: LT		Scale: 1:300 @ A1
Project Architect: MC		Date: 12.01.16
Project Director: RL		Revision: A
Drawing Number: 000010		North: 

Cox Architecture Pty Ltd ACN 002 535 891

 

COX

Client

SYDNEY CHURCH OF ENGLAND
GRAMMAR SCHOOL (SHORE)

Project

SHORE PHYSICAL
EDUCATION CENTRE

BLUE ST, NORTH SYDNEY, NSW, 2060

Document Control Status:

SEARS APPLICATION

Cox Architecture Pty Ltd ACN 002 535 89



Nominated Architect
John Richardson no. 31
Russell Lee no. 63

Client
SYDNEY CHURCH OF ENGLAND
GRAMMAR SCHOOL (SHORE)

Project No.	213204
-------------	--------

Project

SHORE PHYSICAL
EDUCATION CENTRE

BLUE ST, NORTH SYDNEY, NSW, 2060

Drawing Title

DA ENVELOPE COMPARISON
EAST & SOUTH ELEVATIONS

Document Control Status:

SEARS APPLICATION

A1 DRAWING SHEET	Drawn: MC
Co-ordinated: LT	Scale: 1:200 @ A1
Project Architect: MC	Date: 12.01.16
Project Director: RL	Revision: A
Drawing Number: 000012	North:



COX

Client

SYDNEY CHURCH OF ENGLAND
GRAMMAR SCHOOL (SHORE)

Project No.

213204

Project

SHORE PHYSICAL
EDUCATION CENTRE

BLUE ST, NORTH SYDNEY, NSW, 2060

Drawing Title

DA ENVELOPE COMPARISON
WEST ELEVATION

Document Control Status:

SEARS APPLICATION

Cox Architecture Pty Ltd ACN 002 535 891

PLOT STAMP DATE: 24/09/2015 10:05:01 AM