




BKF
MULTIPLE LOCATIONS
CREAM BRICK




COF
MULTIPLE LOCATIONS
CONCRETE
OFF-FORM



MC1
SPORTS HALL
COMPOSITE ALUMINIUM CLADDING
SILVER METALLIC

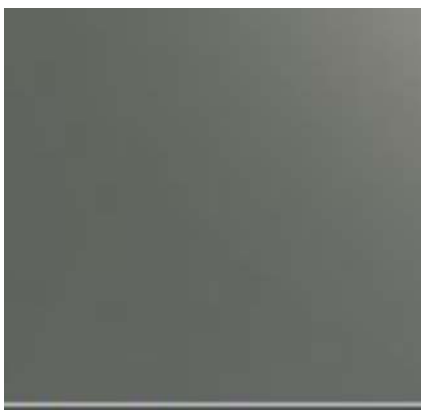


MC2
SPORTS HALL
COMPOSITE ALUMINIUM CLADDING
GREY METALLIC

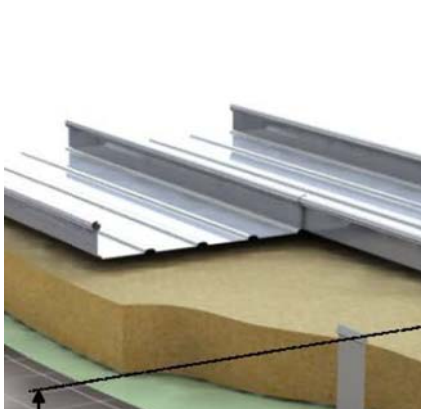

MDR
AQUATICS & SPORTS HALL ROOFS
METAL DECK ROOFING
STANDING SEAM (TO MATCH MC1)



STN
MULTIPLE LOCATIONS
NATURAL SANDSTONE CLADDING

 

P01
MULTIPLE LOCATIONS
SEMI-GLOSS ACRYLIC
EXTERNAL PAINT



COB
SPORTS HALL
CONCRETE WITH OXIDE
PRECAST BLADE



MB
SPORTS HALL
EXTRUDED ALUMINIUM BLADE
BRONZE ANODISED



ML
MULTIPLE LOCATIONS
FIXED ALUMINIUM LOUVRES
POWDERCOAT



MMS
MULTIPLE LOCATIONS
METAL WOVEN SCREEN WITH
PLANTING




CPD
LG - SPORT HALL
METAL ROLLER DOOR
WARM GREY



WIN1
MULTIPLE LOCATIONS
FIXED CLEAR LAMINATED GLASS



WIN2
MULTIPLE LOCATIONS
FIXED PERFORMANCE GLASS

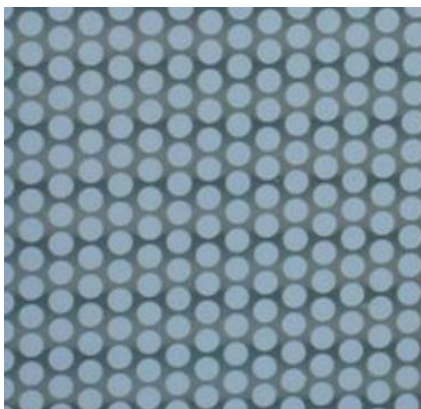

WIN3
MULTIPLE LOCATIONS
FIXED LAMINATED
FRITTED GLASS



WGL
MULTIPLE LOCATIONS
ADJUSTABLE GLASS LOUVRES




RES
AQUATICS HALL ROOF
ETFE ROOFING SYSTEM



BAL1
MULTIPLE LOCATIONS
TOUGHENED GLASS
BALUSTRADES WITH SS
STANCHIONS & HANDRAILS

© COPYRIGHT COX ARCHITECTURE PTY LTD		
ANY FORM OF REPRODUCTION OF THIS DRAWING IN FULL OR IN PART WITHOUT THE WRITTEN PERMISSION OF THE COX GROUP PTY LTD CONSTITUTES AN INFRINGEMENT OF COPYRIGHT		
Rev	Description	Date
01	ISSUED FOR DA SUBMISSION	27.05.2016
02	ISSUED FOR DEVELOPMENT CONDITION	13.07.2016

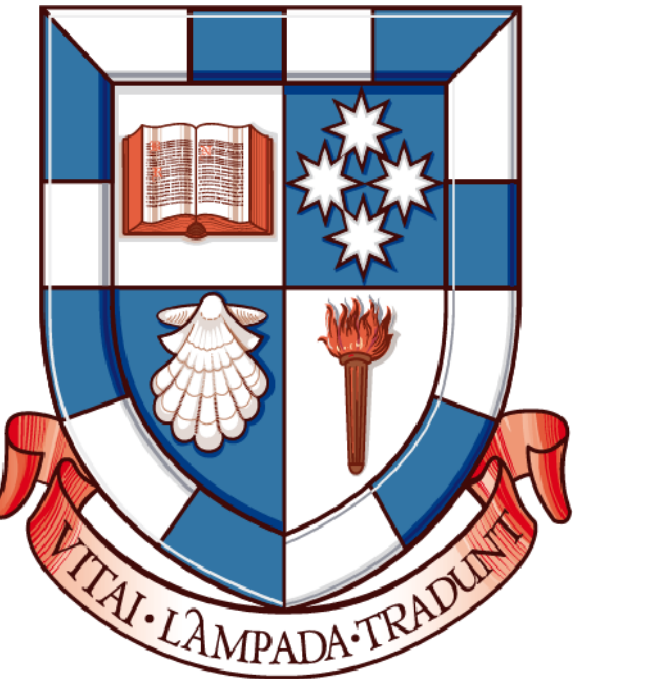

Cox Richardson
PO Box Q193, Sydney NSW 1230
Level 6, 155 Clarence Street, Sydney NSW 2000 Australia
T + 61 2 9267 9599 F + 61 2 9264 5844
www.coxarchitecture.com.au

COX Nominated Architects
John Richardson no. 3162
Russell Lee no. 6367

Consultants	
PROJECT MANAGEMENT	
NAME:	EFM PROJECTS
ADDRESS:	SUITE 2, L5, 655 PACIFIC HIGHWAY, ST LEONARDS, NSW 2065
TELEFAX:	02 9452 8300 / 02 9452 8388
TOWN PLANNER	
NAME:	ROBINSON URBAN PLANNING
ADDRESS:	83 FLETCHER ST, TAMBORAMA, NSW 2026
TELEFAX:	02 9130 1453 / 02 9130 2992
STRUCTURAL, CIVIL & TRAFFIC ENGINEERS	
NAME:	TAYLOR THOMSON WHITTING (TTW)
ADDRESS:	L3, 48 CHANDOS ST, ST LEONARDS, NSW 2065
TELEFAX:	02 9439 7288
MECHANICAL, ELECTRICAL, COMMS, LIGHTING & ESD ENGINEERS	
NAME:	STEENSEN VARMING
ADDRESS:	L6, 8 CASTLEREAGH ST, SYDNEY, NSW 2000
TELEFAX:	02 9967 2200
HYDRAULIC, VERTICAL TRANSPORT & FIRE DETECTION PROTECTION ENGINEERS	
NAME:	ERBAS
ADDRESS:	L1, 15 ATCHISON ST, ST LEONARDS, NSW 2065
TELEFAX:	02 9437 1022
ACOUSTIC ENGINEERS	
NAME:	WILKINSON MURRAY
ADDRESS:	272 PACIFIC HWY, CROWS NEST, NSW 2065
TELEFAX:	02 9437 4611
LAND SURVEYOR	
NAME:	RYGATE SURVEYORS
ADDRESS:	SUITE 904, L9, 89 YORK ST, SYDNEY, NSW 2000
TELEFAX:	02 9262 6800
QUANTITY SURVEYOR	
NAME:	MBM Pty Ltd
ADDRESS:	L7, 68 PITT ST, SYDNEY, NSW 2000
TELEFAX:	02 9270 1000
GEOTECHNICAL CONSULTANT	
NAME:	JK GEOTECHNICS
ADDRESS:	115 WICKS RD, MACQUARIE PARK, NSW 2113
TELEFAX:	02 8889 5000
HERITAGE CONSULTANT	
NAME:	GODDEN MACKAY LOGAN (GML)
ADDRESS:	L6, 362 ELIZABETH ST, SURRY HILLS, NSW 2010
TELEFAX:	02 9319 4811
LANDSCAPE ARCHITECT	
NAME:	OCULUS
ADDRESS:	L1, 3 WILSON ST, NEWTOWN, NSW 2042
TELEFAX:	02 9571 5333 / 02 9519 8323
POOL & AQUATICS DESIGN	
NAME:	GEOFF NINNES FONG & PARTNERS
ADDRESS:	70 CROWN ST, WOOLLOOMOOLOO, NSW 2011
TELEFAX:	02 9332 5100 / 02 93312963
BCA & ACCESS CONSULTANTS	
NAME:	PHILIP CHUN
ADDRESS:	SUITE 401, 44 HAMPTDEN RD, ARTARMON, NSW 2064
TELEFAX:	02 9412 2322

Client
SYDNEY CHURCH OF ENGLAND
GRAMMAR SCHOOL (SHORE)

Project No.
213204

Project
SHORE PHYSICAL
EDUCATION CENTRE
BLUE ST, NORTH SYDNEY, NSW, 2060

Drawing Title
EXTERNAL FINISHES BOARD

Document Control Status:
DEVELOPMENT CONDITION

A1 DRAWING SHEET		Drawn:	BL
Co-ordinated:	NM	Scale:	NTS @ A
Project Architect:	AS	Date:	27.05.16
Project Director:	RL	Revision:	02
Drawing Number:		North:	
A-DA-9001			