



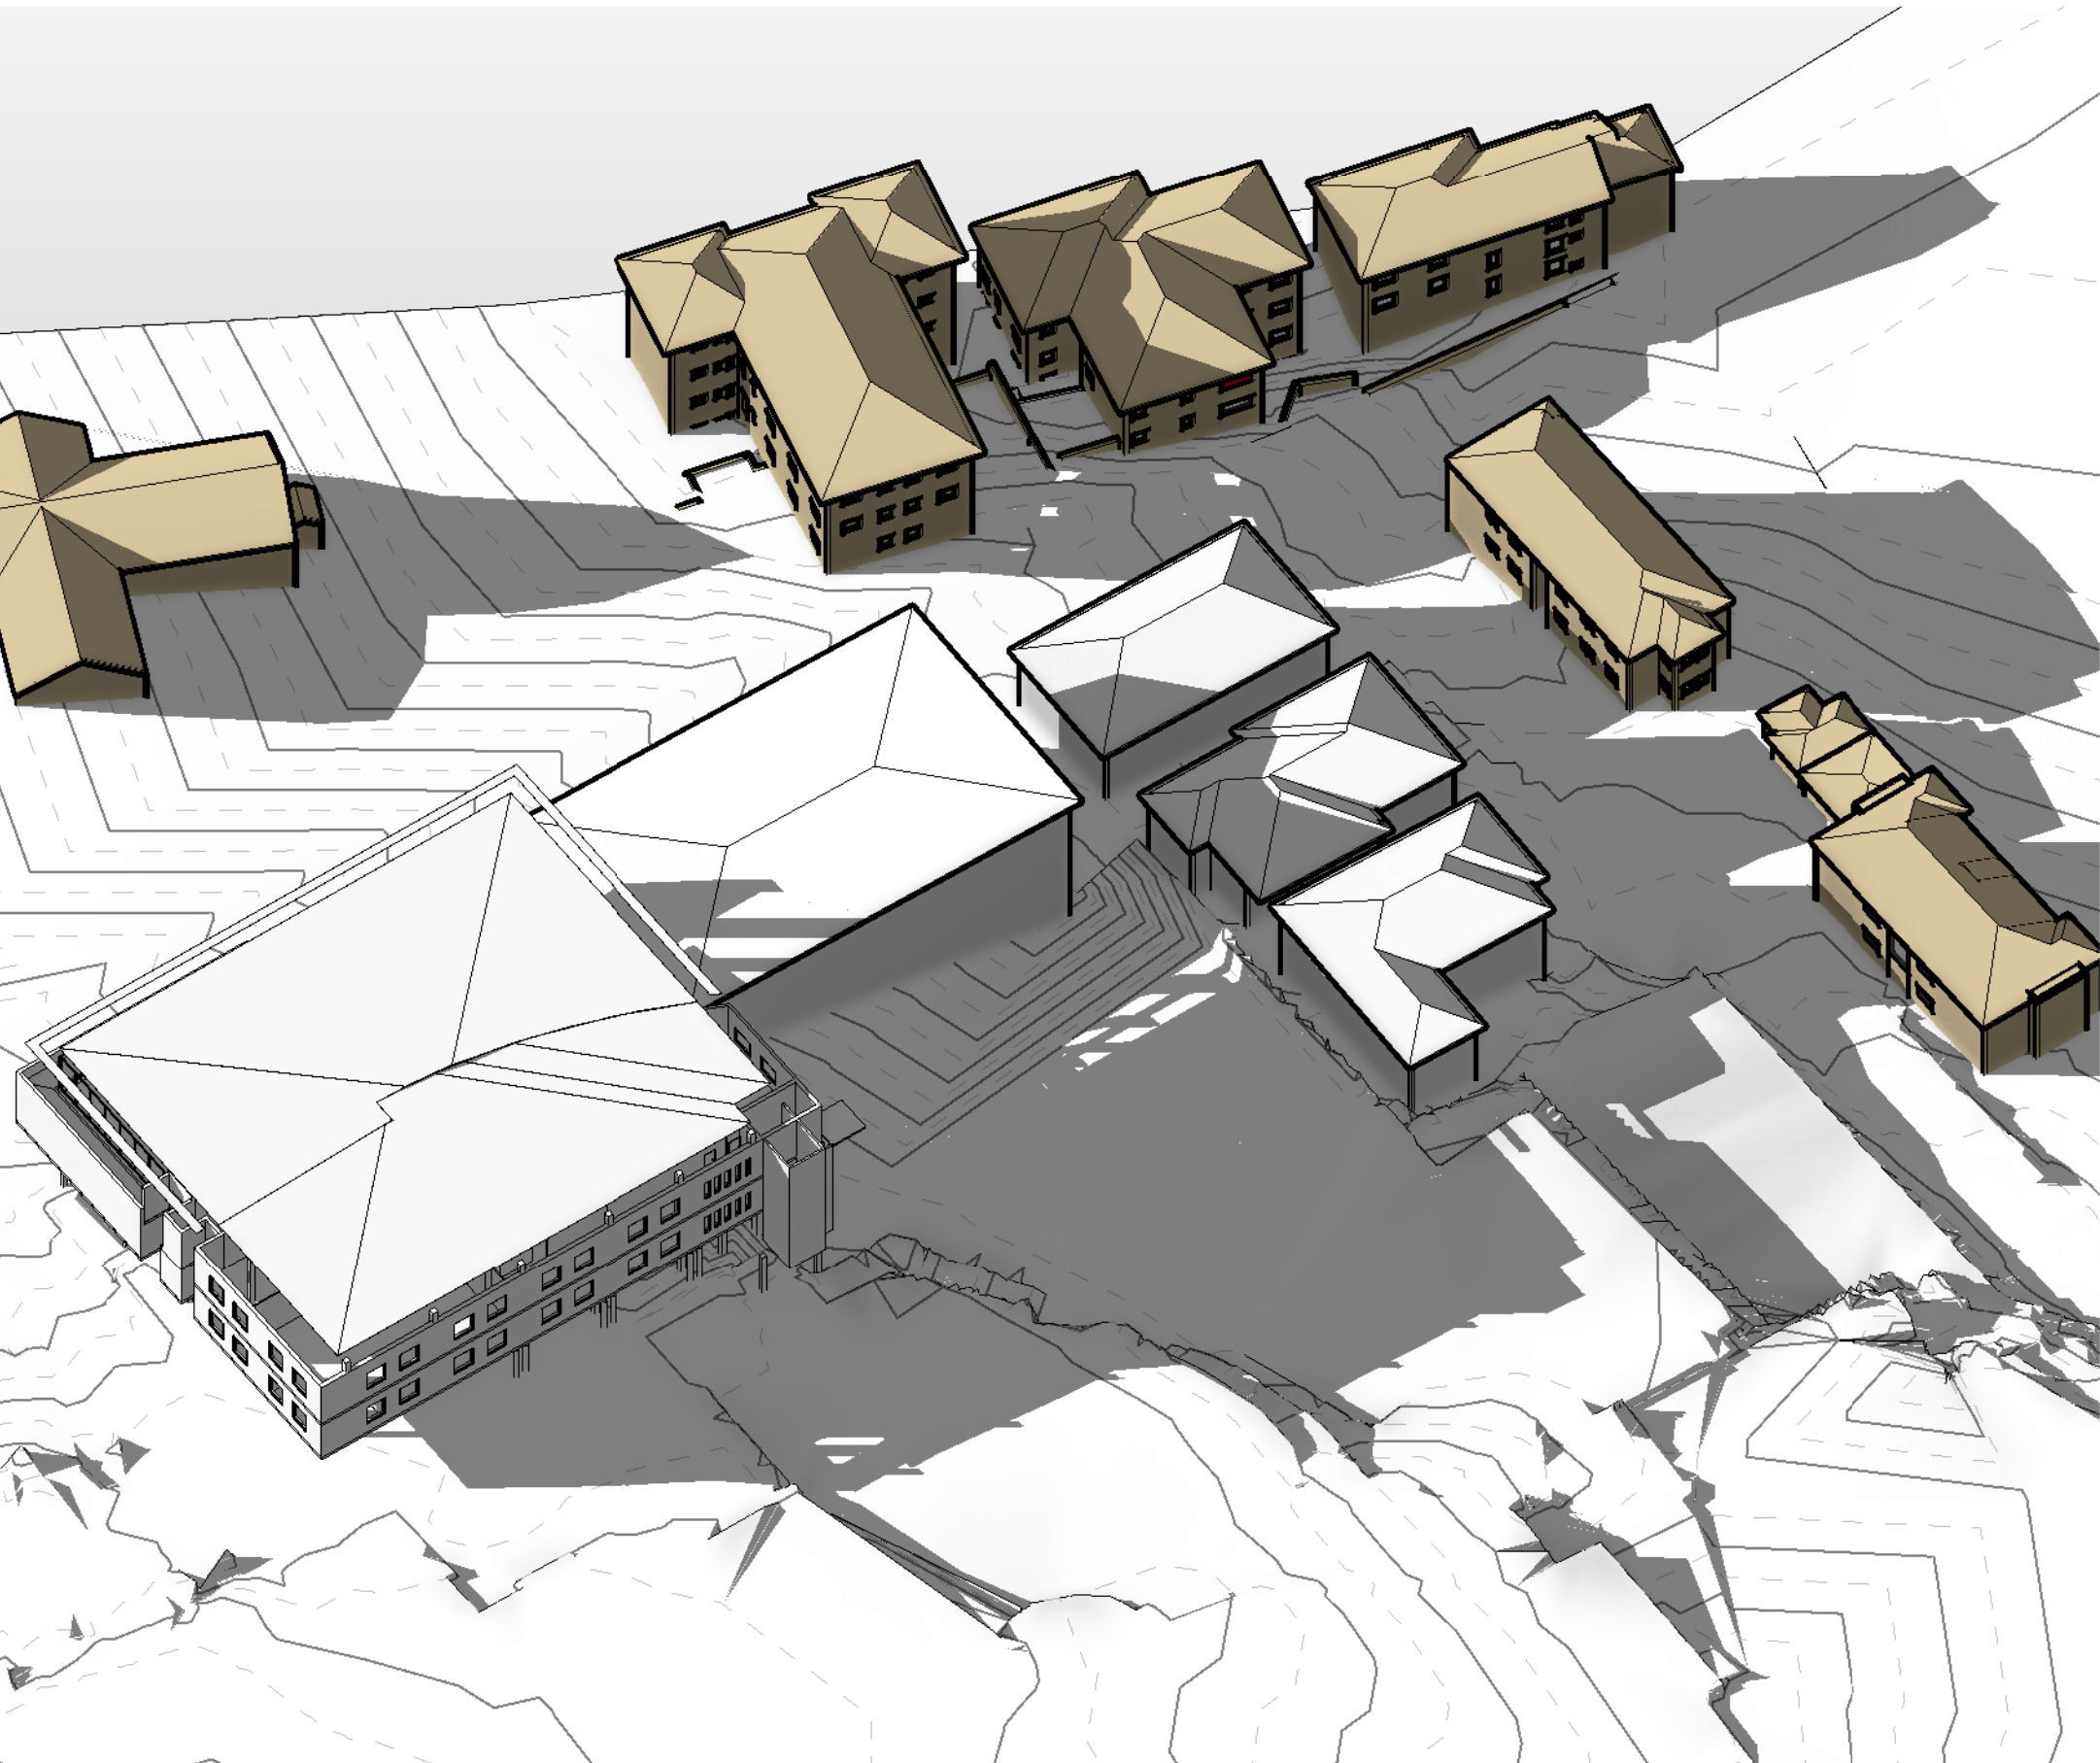


2 3D VIEW- 21 JUNE - 9:00 AM -
SHADOW CAST BY EXISTING BUILDINGS
SCALE

North:



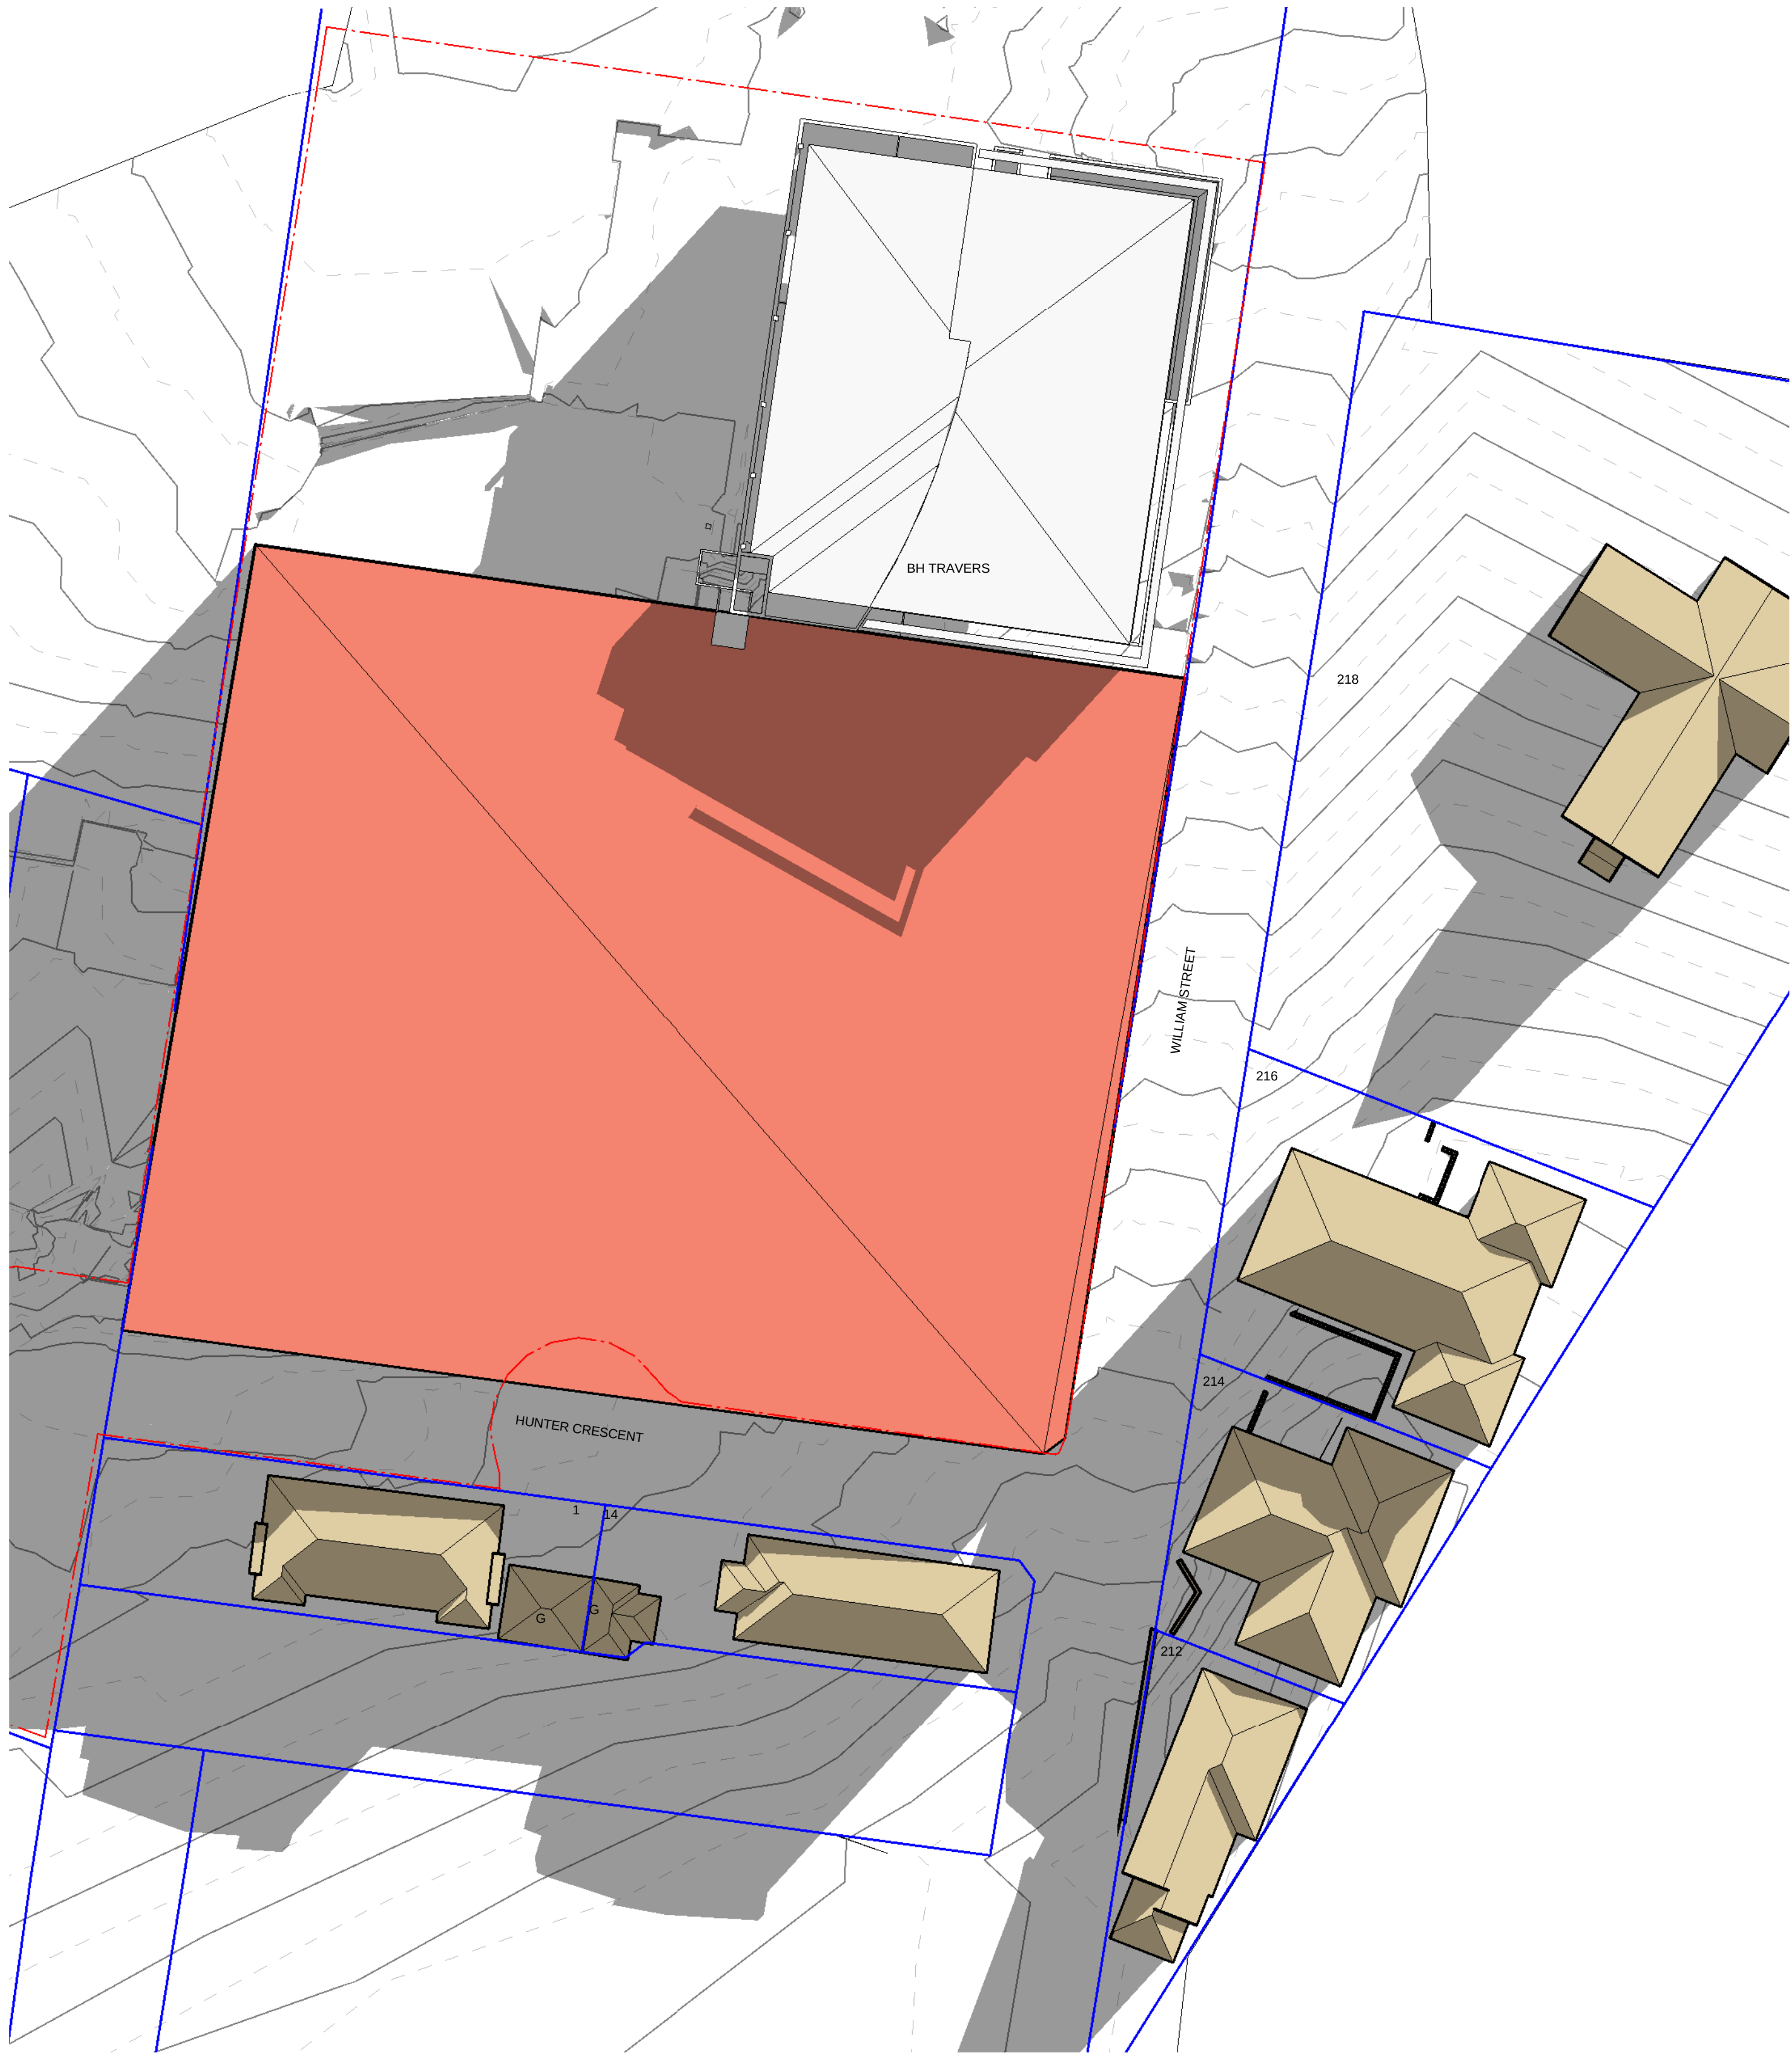


1 PLAN - 21 JUNE - 9:00 AM -
SHADOW CAST BY 12M HIGH COMPLIANT
SCALE 1 : 400

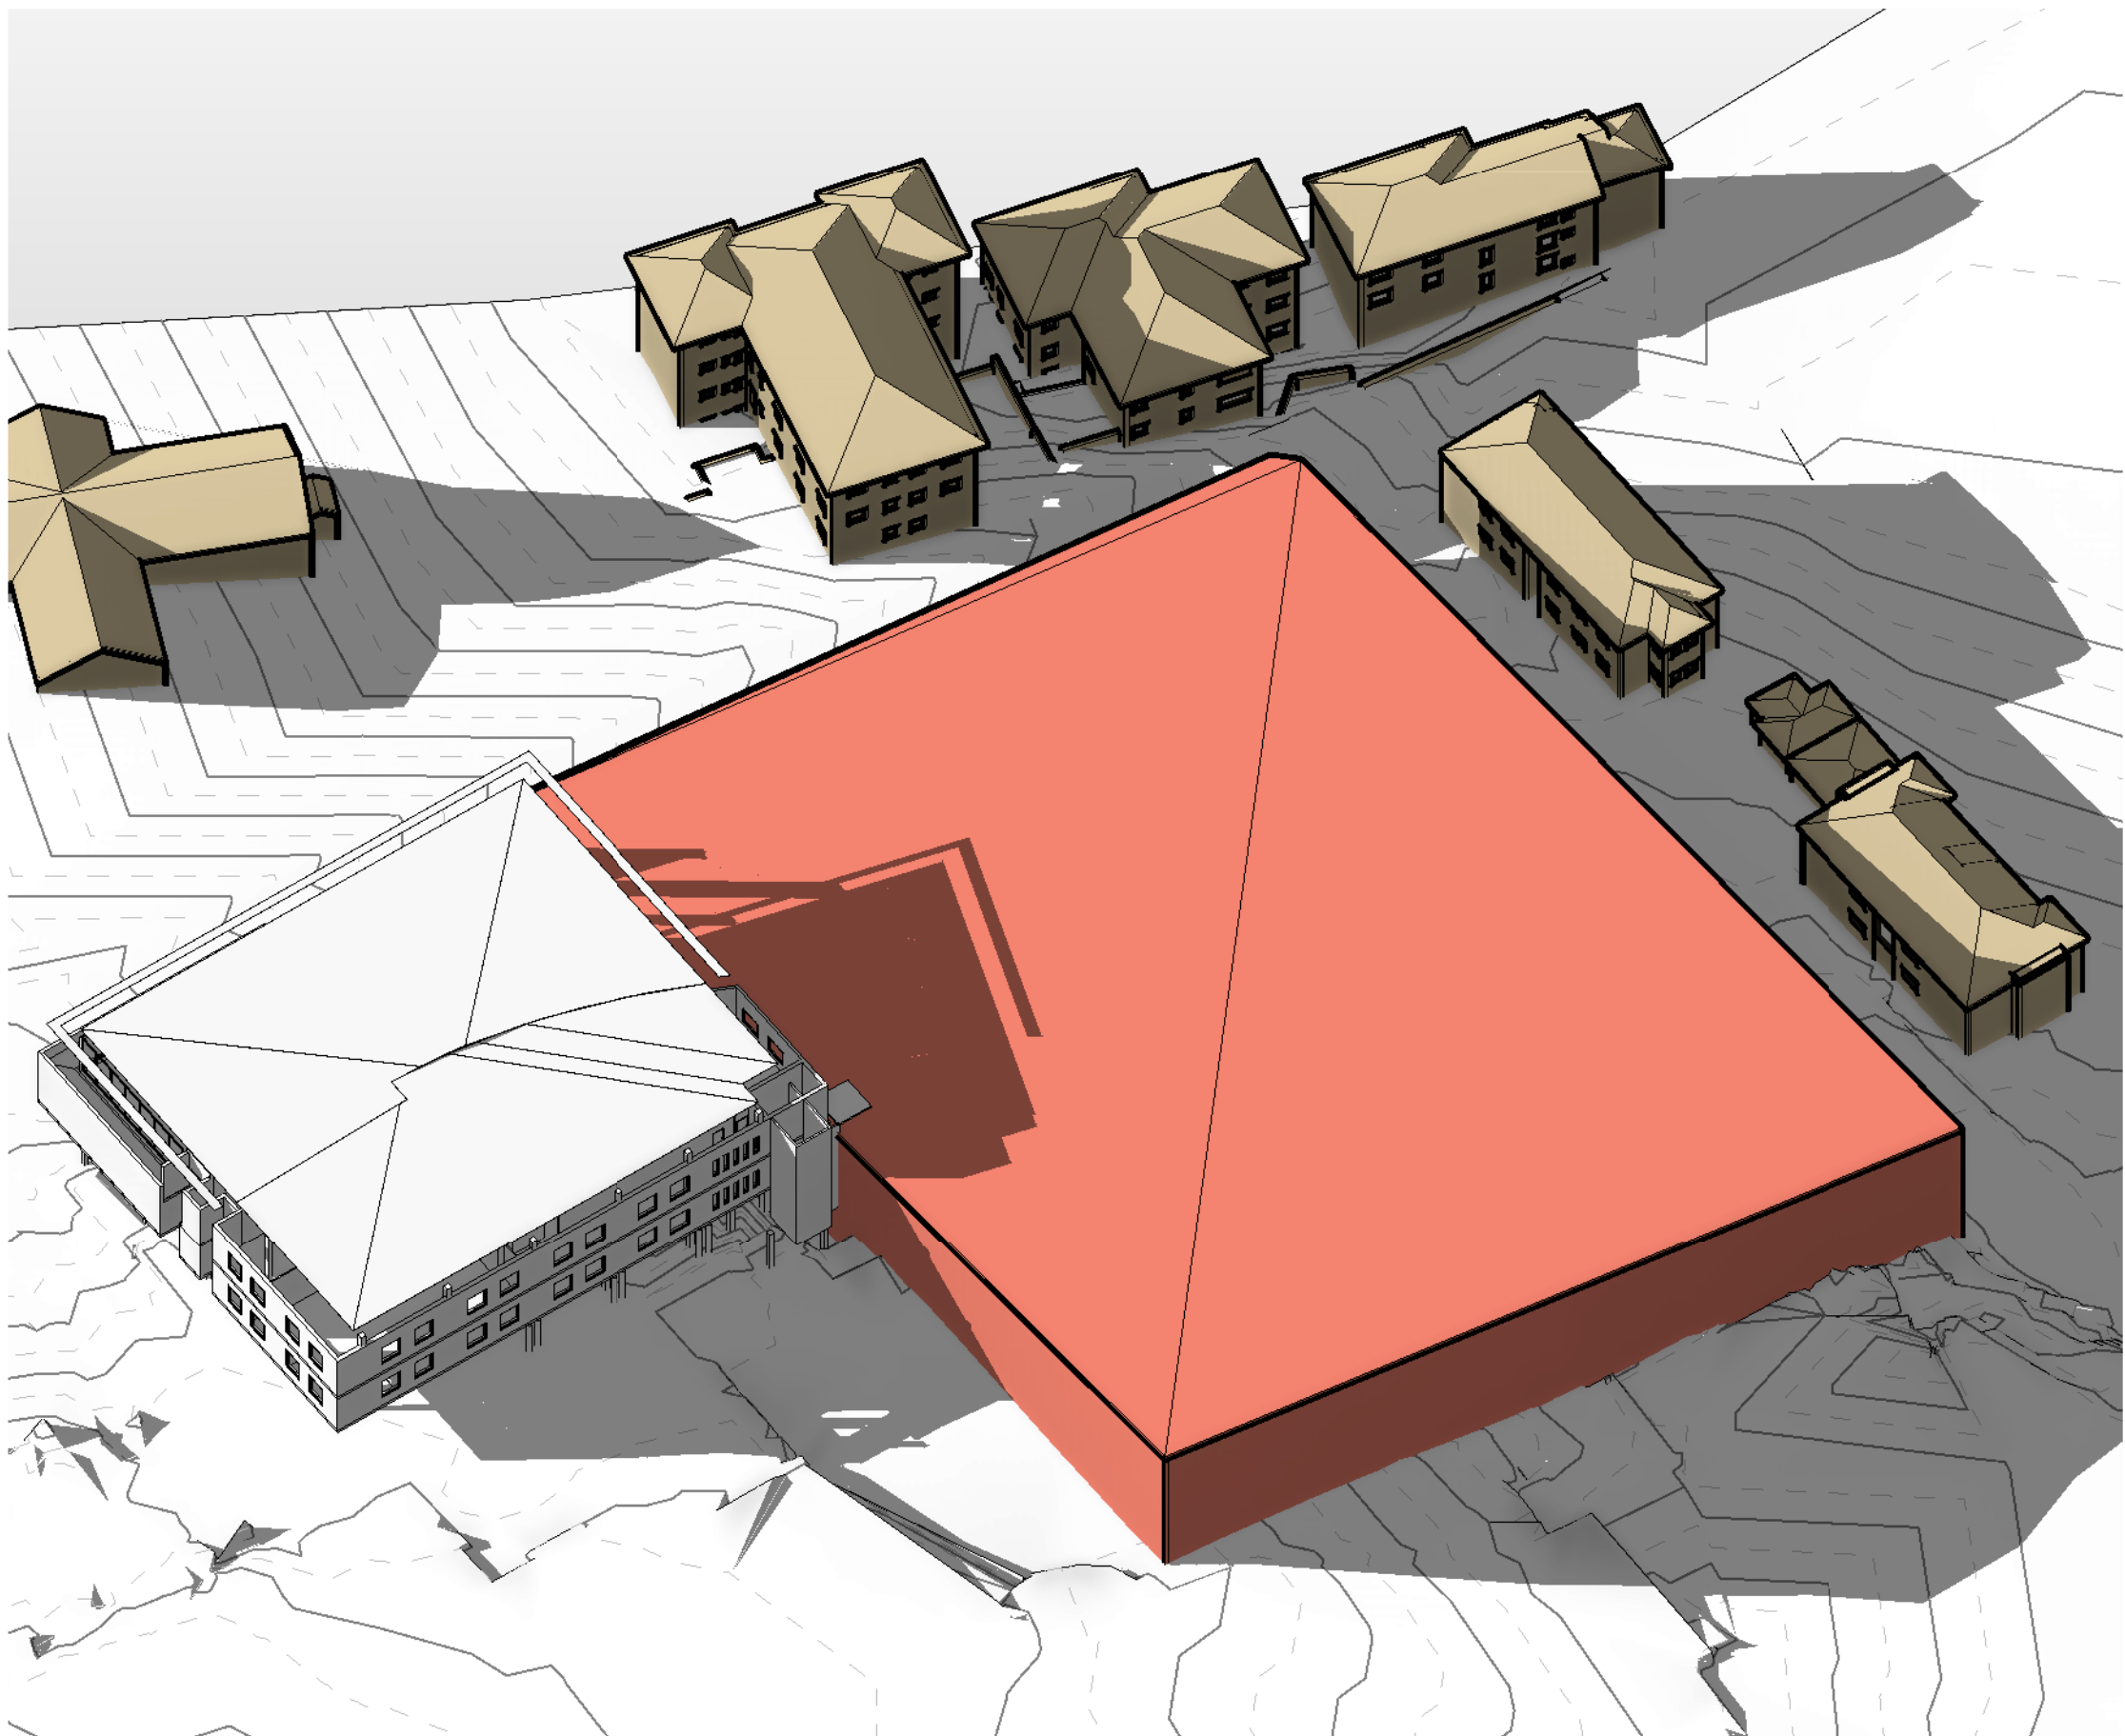

2 3D VIEW - 21 JUNE- 9:00 AM -
SHADOW CAST BY 12M HIGH COMPLIANT
SCALE

- ADJACENT BUILDING
- 12m HEIGHT MASSING
- SITE BOUNDARY
- LOT BOUNDARY

COPYRIGHT COX ARCHITECTURE PTY LTD ANY FORM OF REPRODUCTION OF THIS DRAWING IN FULL OR IN PART WITHOUT THE WRITTEN PERMISSION OF THE COX GROUP PTY LTD CONSTITUTES AN INFRINGEMENT OF COPYRIGHT		
Rev	Description	Date
1	ISSUED FOR DA SUBMISSION	27.05.2016
2	ISSUED FOR DEVELOPMENT CONDITION	13.07.2016

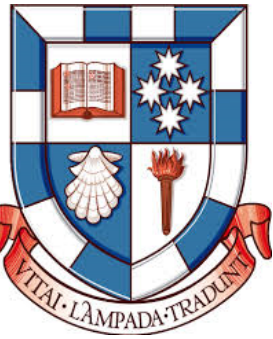

Cox Richardson
PO Box Q193, Sydney NSW 1230
Level 6, 155 Clarence Street, Sydney NSW 2000 Australia
T + 61 2 9267 9599 F + 61 2 9264 5844
www.coxarchitecture.com.au



Nominated Architects
John Richardson no. 3182
Russell Lee no. 6367

Consultants	
PROJECT MANAGEMENT	
NAME:	EPM PROJECTS
ADDRESS:	SUITE 2 L5, 695 PACIFIC HIGHWAY, ST LEONARDS, NSW 2065
TEL/FAX:	02 9452 8300 / 02 9452 8888
STRUCTURAL, CIVIL & TRAFFIC ENGINEERS	
NAME:	TAYLOR THOMSON WHITTING (TTW)
ADDRESS:	L3 48 CHANDOS ST, SYDNEY, NSW, 2065
TEL:	02 9459 7288
ELECTRICAL, COMMS, SECURITY, DATA, MECHANICAL, LIGHTING, ESD & GREENWATER ENGINEERS	
NAME:	STEENSEN VARMING
ADDRESS:	L8, 9 CASTLEREAGH ST, SYDNEY, NSW, 2000
TEL:	02 9957 2200
HERITAGE CONSULTANT	
NAME:	GODDEN MACKAY LOGAN (GML)
ADDRESS:	ADDRESS
TEL/FAX:	02 / 02 FAX NO
HYDRAULIC, VERTICAL TRANSPORT & FIRE DETECTION/ PROTECTION ENGINEERS	
NAME:	ERBAS
ADDRESS:	L1, 15 ATCHINSON STREET, ST LEONARDS, NSW 2065
TEL/FAX:	02 9457 4811
LANDSCAPE DESIGN	
NAME:	OCULUS
ADDRESS:	LEVEL 1/5 WILSON ST, PO BOX 307, NEWTOWN, NSW, 2042
TEL/ FAX:	02 9557 5533 / 02 9519 8323
PLANNER	
NAME:	ROBINSON URBAN PLANNING
ADDRESS:	83 FLETCHER ST, TAMARAMA, NSW, 2069
TEL/FAX:	02 9130 1483 / 02 9130 2992
POOL & AQUATICS DESIGN	
NAME:	GEOFF WINNES FONG & PARTNERS
ADDRESS:	70 CROWN ST, WOOLLOOMOOLOO, NSW, 2011
TEL/FAX:	02 9332 5100 / 02 93312963
BCA & ACCESS CONSULTANTS	
NAME:	PHILIP CHUN
ADDRESS:	SUITE 404/44 HAMPODEN ROAD, ARTARMON, NSW 2084
TEL/FAX:	02 9422 2322
ACOUSTIC ENGINEERS	
NAME:	WILKINSON MURRAY
ADDRESS:	275 PACIFIC HWY, CROWS NEST, NSW 2065
TEL/FAX:	02 9457 4811
QUANTITY SURVEYOR	
NAME:	HEM Pty Ltd
ADDRESS:	L7, 68 PITT STREET, SYDNEY, NSW 2000
TEL/FAX:	02 9270 1000
LAND SURVEYOR	
NAME:	RYGATE SURVEYORS
ADDRESS:	SUITE 504/ L8, 89 YORK STREET, SYDNEY, NSW 2000
TEL/FAX:	02 9262 6800
GEO TECHNICAL CONSULTANT	
NAME:	JK GEOTECHNICS
ADDRESS:	115 WICKS ROAD, MACQUARIE PARK, NSW, 2113
TEL/FAX:	02 8888 5000


Client	
SYDNEY CHURCH OF ENGLAND GRAMMER SCHOOL (SHORE)	
Project No.	
213204.00	
Project	
SHORE PHYSICAL EDUCATION CENTRE BLUE STREET, NORTH SYDNEY, NSW, 2060	

Drawing Title	
SHADOW DIAGRAMS - 21 JUNE - 9 AM - 12M HIGH COMPLIANT	

Document Control Status:	
DEVELOPMENT CONDITION	

A1 DRAWING SHEET	Drawn: CT
Co-ordinated: CT	Scale: As indicated @ A1
Project Architect: AS	Date: 27.05.2016
Project Director: RL	Revision: 2
Drawing Number:	North:
A-DA-8011	

Cox Architecture Pty Ltd ACN 002 535 881

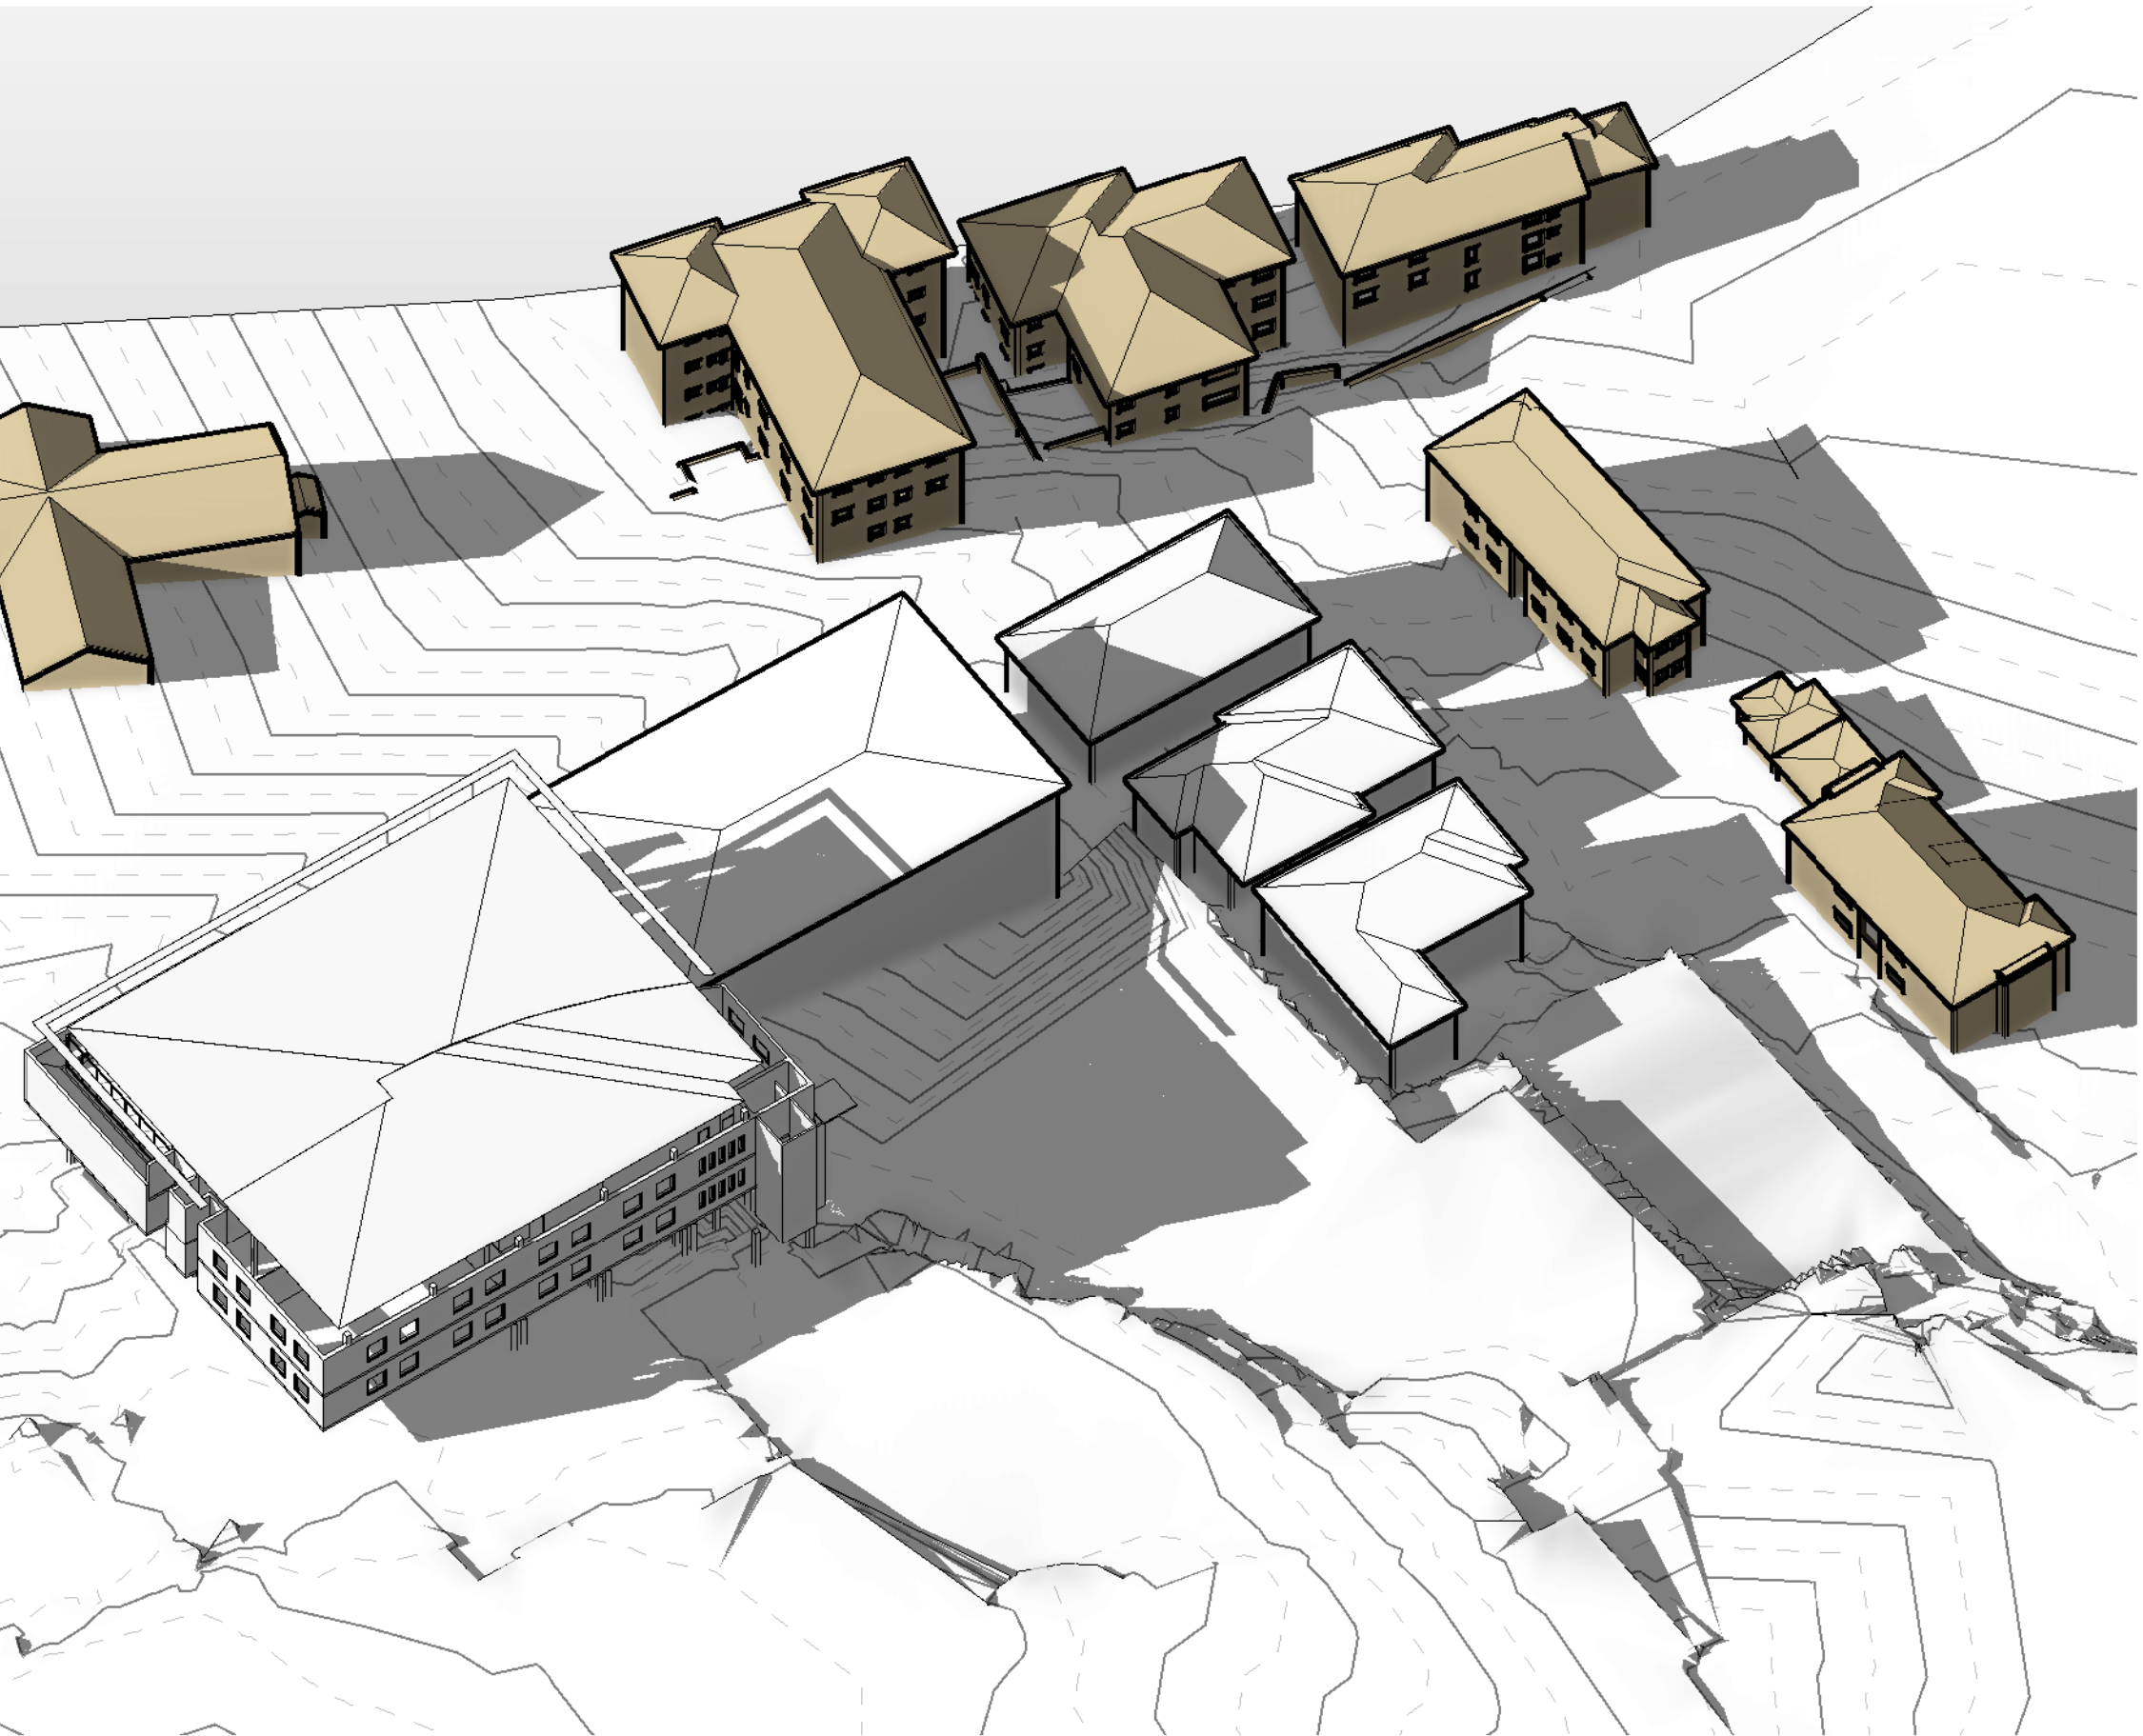


1 PLAN - 21 JUNE - 10:00 AM -
SHADOW CAST BY EXISTING BUILDINGS
SCALE 1 : 400

2 3D VIEW - 21 JUNE - 10:00 AM -
SHADOW CAST BY EXISTING BUILDINGS
SCALE

- ADJACENT BUILDING
- 12m HEIGHT MASSING
- SITE BOUNDARY
- LOT BOUNDARY

COPYRIGHT COX ARCHITECTURE PTY LTD ANY FORM OF REPRODUCTION OF THIS DRAWING IN FULL OR IN PART WITHOUT THE WRITTEN PERMISSION OF THE COX GROUP PTY LTD CONSTITUTES AN INFRINGEMENT OF COPYRIGHT		
Rev	Description	Date
1	ISSUED FOR DA SUBMISSION	27.05.2016
2	ISSUED FOR DEVELOPMENT CONDITION	13.07.2016

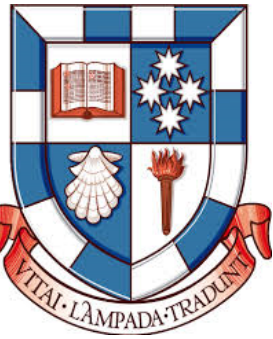

Cox Richardson
PO Box Q193, Sydney NSW 1230
Level 6, 155 Clarence Street, Sydney NSW 2000 Australia
T + 61 2 9267 9599 F + 61 2 9264 5844
www.coxarchitecture.com.au

COX

Nominated Architects
John Richardson no. 3182
Russell Lee no. 6367

- Consultants**
- PROJECT MANAGEMENT
NAME: EPM PROJECTS
ADDRESS: SUITE 2 L5, 695 PACIFIC HIGHWAY, ST LEONARDS, NSW 2005
TEL/FAX: 02 9452 8300 / 02 9452 8388
- STRUCTURAL, CIVIL & TRAFFIC ENGINEERS
NAME: TAYLOR THOMSON WHITTING (TTW)
ADDRESS: L3 48 CHANDOS ST, SYDNEY, NSW, 2005
TEL: 02 9459 7288
- ELECTRICAL, COMMS, SECURITY, DATA, MECHANICAL, LIGHTING, ESD & GREENSTAR ENGINEERS
NAME: STEENSEN VARMING
ADDRESS: L8, 9 CASTLEREAGH ST, SYDNEY, NSW, 2000
TEL: 02 9957 2200
- HERITAGE CONSULTANT
NAME: GODDEN MACKAY LOGAN (GML)
ADDRESS: ADDRESS
TEL/FAX: 02 / 02 FAX NO
- HYDRAULIC, VERTICAL TRANSPORT & FIRE DETECTION/ PROTECTION ENGINEERS
NAME: ERBAS
ADDRESS: L1, 15 ATCHINSON STREET, ST LEONARDS, NSW 2005
TEL/FAX: 02 9457 4811
- LANDSCAPE DESIGN
NAME: OCULUS
ADDRESS: LEVEL 1/ 5 WILSON ST, PO BOX 307, NEWTOWN, NSW, 2042
TEL/ FAX: 02 9557 5533 / 02 9519 8323
- PLANNER
NAME: ROBINSON URBAN PLANNING
ADDRESS: 83 FLETCHER ST, TAMARAMA, NSW, 2026
TEL/FAX: 02 9130 1483 / 02 9130 2592
- POOL & AQUATICS DESIGN
NAME: GEOFF MINNES FONG & PARTNERS
ADDRESS: 70 CROWN ST, WOOLLOOMOOLOO, NSW, 2011
TEL/FAX: 02 9332 5100 / 02 93312963
- BCA & ACCESS CONSULTANTS
NAME: PHILIP CHUN
ADDRESS: SUITE 404 44 HAMPODEN ROAD, ARTARMON, NSW 2084
TEL/FAX: 02 9422 2322
- ACOUSTIC ENGINEERS
NAME: WILKINSON MURRAY
ADDRESS: 275 PACIFIC HWY, CROWS NEST, NSW 2065
TEL/FAX: 02 9457 4811
- QUANTITY SURVEYOR
NAME: HBM Pty Ltd
ADDRESS: L7, 68 PITT STREET, SYDNEY, NSW 2000
TEL/FAX: 02 9270 1000
- LAND SURVEYOR
NAME: RYSGATE SURVEYORS
ADDRESS: SUITE 504 L8, 89 YORK STREET, SYDNEY, NSW 2000
TEL/FAX: 02 9262 6800
- GEO TECHNICAL CONSULTANT
NAME: JK GEOTECHNICS
ADDRESS: 115 WICKS ROAD, MACQUARIE PARK, NSW, 2113
TEL/FAX: 02 8888 5000

Client
SYDNEY CHURCH OF ENGLAND
GRAMMER SCHOOL (SHORE)



Project No.
213204.00

Project
SHORE PHYSICAL
EDUCATION CENTRE
BLUE STREET, NORTH SYDNEY, NSW, 2060

Drawing Title
SHADOW DIAGRAMS -
21 JUNE - 10 AM -
EXISTING BUILDINGS

Document Control Status:
DEVELOPMENT CONDITION


A1 DRAWING SHEET	Drawn: CT
Co-ordinated: CT	Scale: As indicated @ A1
Project Architect: AS	Date: 27.05.2016
Project Director: RL	Revision: 2
Drawing Number: A-DA-8013	North:

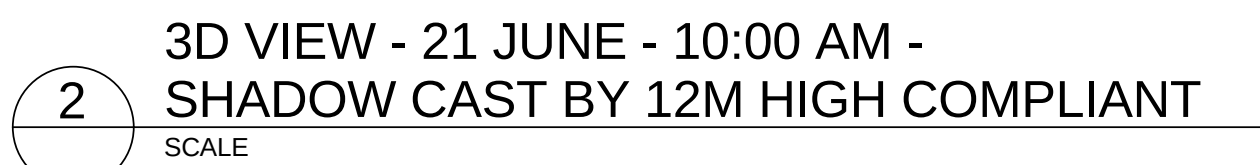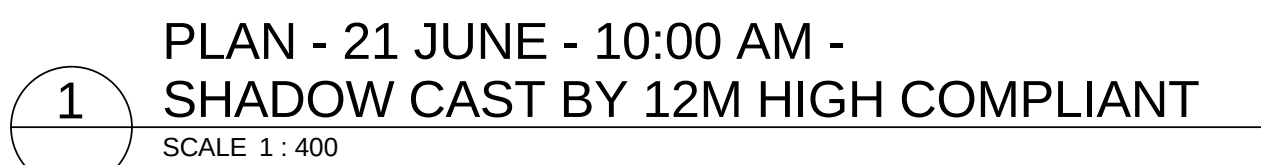

 ADJACENT BUILDING
 12m HEIGHT MASSING
 SITE BOUNDARY
 LOT BOUNDARY




1 PLAN - 21 JUNE - 11:00 AM -
SHADOW CAST BY EXISTING BUILDINGS
SCALE 1 : 400

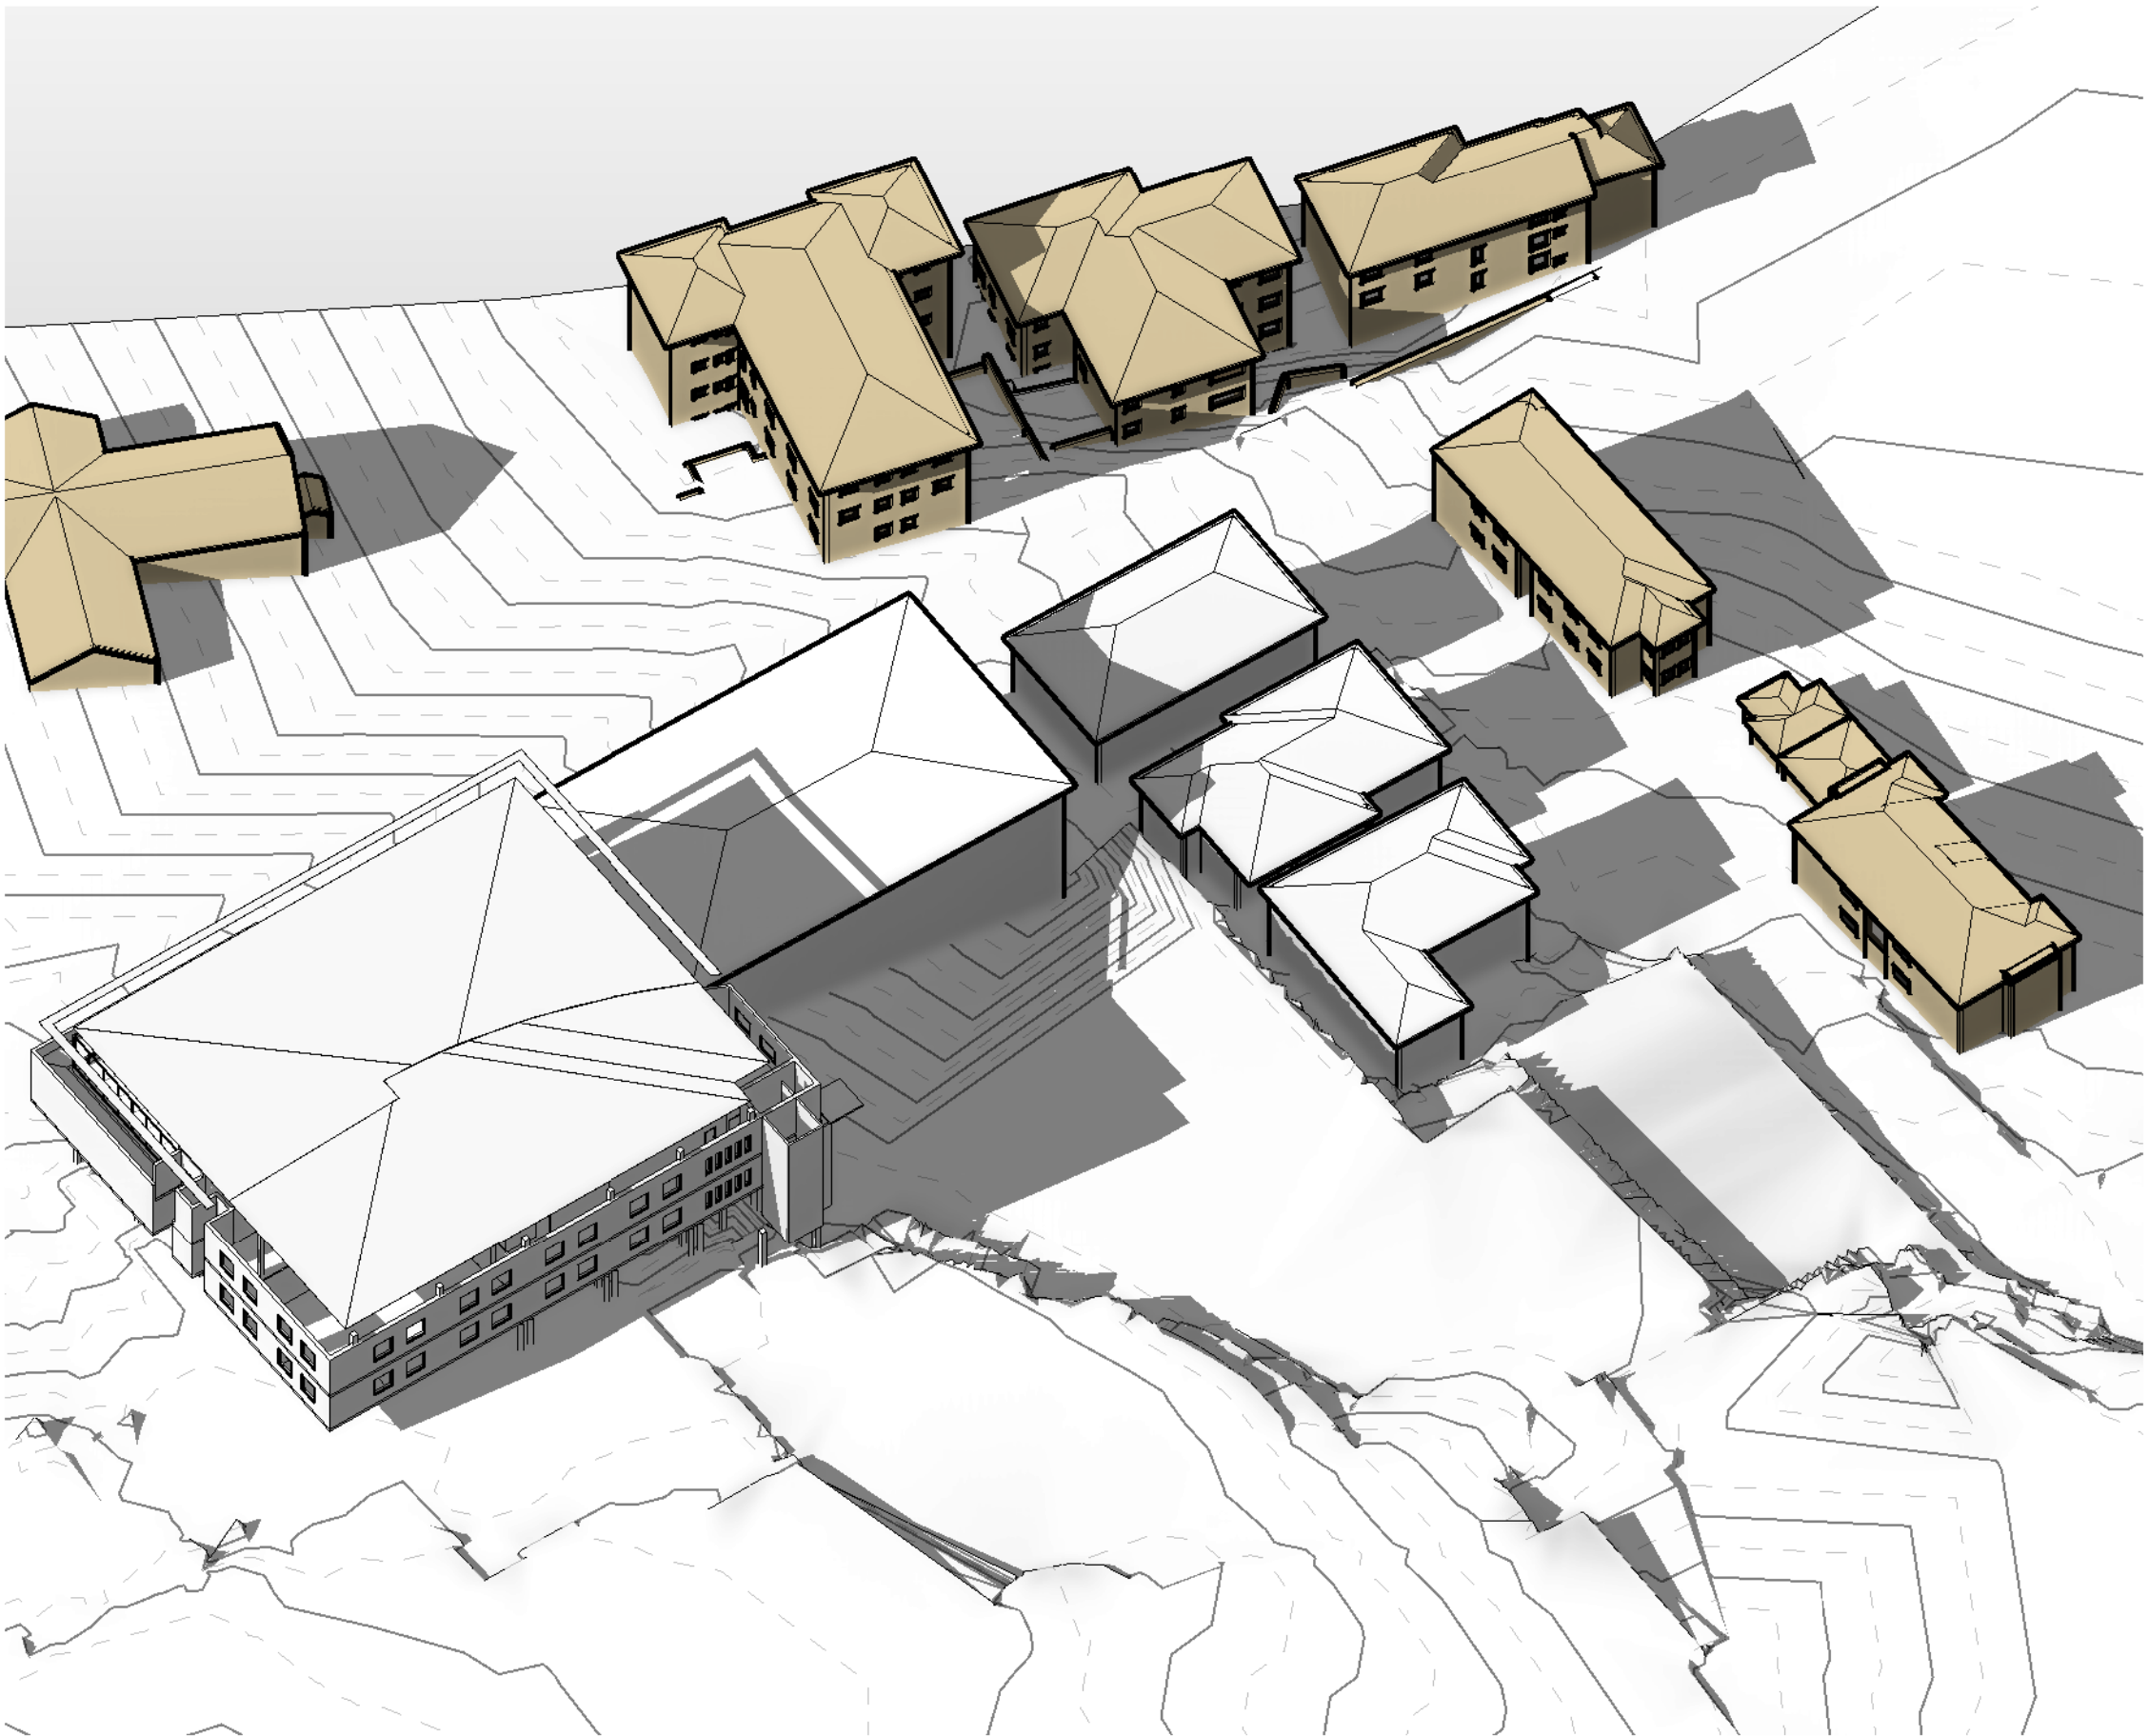

2 3D VIEW - 21 JUNE - 11:00 AM -
SHADOW CAST BY EXISTING BUILDINGS
SCALE

- ADJACENT BUILDING
- 12m HEIGHT MASSING
- SITE BOUNDARY
- LOT BOUNDARY

COPYRIGHT COX ARCHITECTURE PTY LTD ANY FORM OF REPRODUCTION OF THIS DRAWING IN FULL OR IN PART WITHOUT THE WRITTEN PERMISSION OF THE COX GROUP PTY LTD CONSTITUTES AN INFRINGEMENT OF COPYRIGHT		
Rev	Description	Date
1	ISSUED FOR DA SUBMISSION	27.05.2016
2	ISSUED FOR DEVELOPMENT CONDITION	13.07.2016

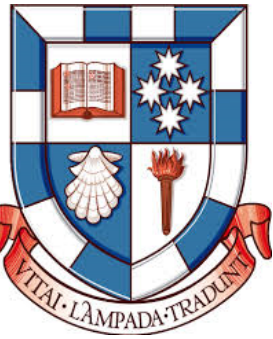


Cox Richardson
PO Box Q193, Sydney NSW 1230
Level 6, 155 Clarence Street, Sydney NSW 2000 Australia
T + 61 2 9267 9599 F + 61 2 9264 5844
www.coxarchitecture.com.au

COX


Nominated Architects
John Richardson no. 3182
Russell Lee no. 6367

Consultants	
PROJECT MANAGEMENT	
NAME:	EPM PROJECTS
ADDRESS:	SUITE 2 L5, 695 PACIFIC HIGHWAY, ST LEONARDS, NSW 2005
TEL/FAX:	02 9452 8300 / 02 9452 8388
STRUCTURAL, CIVIL & TRAFFIC ENGINEERS	
NAME:	TAYLOR THOMSON WHITTING (TTW)
ADDRESS:	L1 48 CHANDOS ST, SYDNEY, NSW, 2005
TEL:	02 9459 7288
ELECTRICAL, COMMS, SECURITY, DATA, MECHANICAL, LIGHTING, ESD & GREENSTAR ENGINEERS	
NAME:	STEENSEN VARMING
ADDRESS:	L8, 9 CASTLEREAGH ST, SYDNEY, NSW, 2000
TEL:	02 9957 2200
HERITAGE CONSULTANT	
NAME:	GODDEN MACKAY LOGAN (GML)
ADDRESS:	ADDRESS
TEL/FAX:	02 / 02 FAX NO
HYDRAULIC, VERTICAL TRANSPORT & FIRE DETECTION/ PROTECTION ENGINEERS	
NAME:	ERBAS
ADDRESS:	L1, 15 ATCHINSON STREET, ST LEONARDS, NSW 2005
TEL/FAX:	02 9457 4811
LANDSCAPE DESIGN	
NAME:	OCULUS
ADDRESS:	LEVEL 1/5 WILSON ST, PO BOX 307, NEWTOWN, NSW, 2042
TEL/FAX:	02 9557 5533 / 02 9519 8323
PLANNER	
NAME:	ROBINSON URBAN PLANNING
ADDRESS:	83 FLETCHER ST, TAMARAMA, NSW, 2026
TEL/FAX:	02 9130 1483 / 02 9130 2592
POOL & AQUATICS DESIGN	
NAME:	GEOFF MINNES FONG & PARTNERS
ADDRESS:	70 CROWN ST, WOOLLOMOO, NSW, 2031
TEL/FAX:	02 9332 5100 / 02 93312963
BCA & ACCESS CONSULTANTS	
NAME:	PHILIP CHUN
ADDRESS:	SUITE 404 44 HAMPODEN ROAD, ARTARMON, NSW 2084
TEL/FAX:	02 9422 2322
ACOUSTIC ENGINEERS	
NAME:	WILKINSON MURRAY
ADDRESS:	275 PACIFIC HWY, CROWS NEST, NSW 2065
TEL/FAX:	02 9457 4811
QUANTITY SURVEYOR	
NAME:	HEM Pty Ltd
ADDRESS:	L7, 68 PITT STREET, SYDNEY, NSW 2000
TEL/FAX:	02 9270 1000
LAND SURVEYOR	
NAME:	RYGATE SURVEYORS
ADDRESS:	SUITE 504 L8, 89 YORK STREET, SYDNEY, NSW 2000
TEL/FAX:	02 9262 6800
GEO TECHNICAL CONSULTANT	
NAME:	JK GEOTECHNICS
ADDRESS:	115 WICKS ROAD, MACQUARIE PARK, NSW, 2113
TEL/FAX:	02 8888 5000

Client	
SYDNEY CHURCH OF ENGLAND GRAMMER SCHOOL (SHORE)	
Project No.	
213204.00	
Project	
SHORE PHYSICAL EDUCATION CENTRE BLUE STREET, NORTH SYDNEY, NSW, 2060	
Drawing Title	
SHADOW DIAGRAMS - 21 JUNE - 11 AM - EXISTING BUILDINGS	
Document Control Status: DEVELOPMENT CONDITION	
A1 DRAWING SHEET	Drawn: CT
Co-ordinated: CT	Scale: As indicated @ A1
Project Architect: AS	Date: 27.05.2016
Project Director: RL	Revision: 2
Drawing Number:	North:
A-DA-8016	
Cox Architecture Pty Ltd ACN 002 535 891	

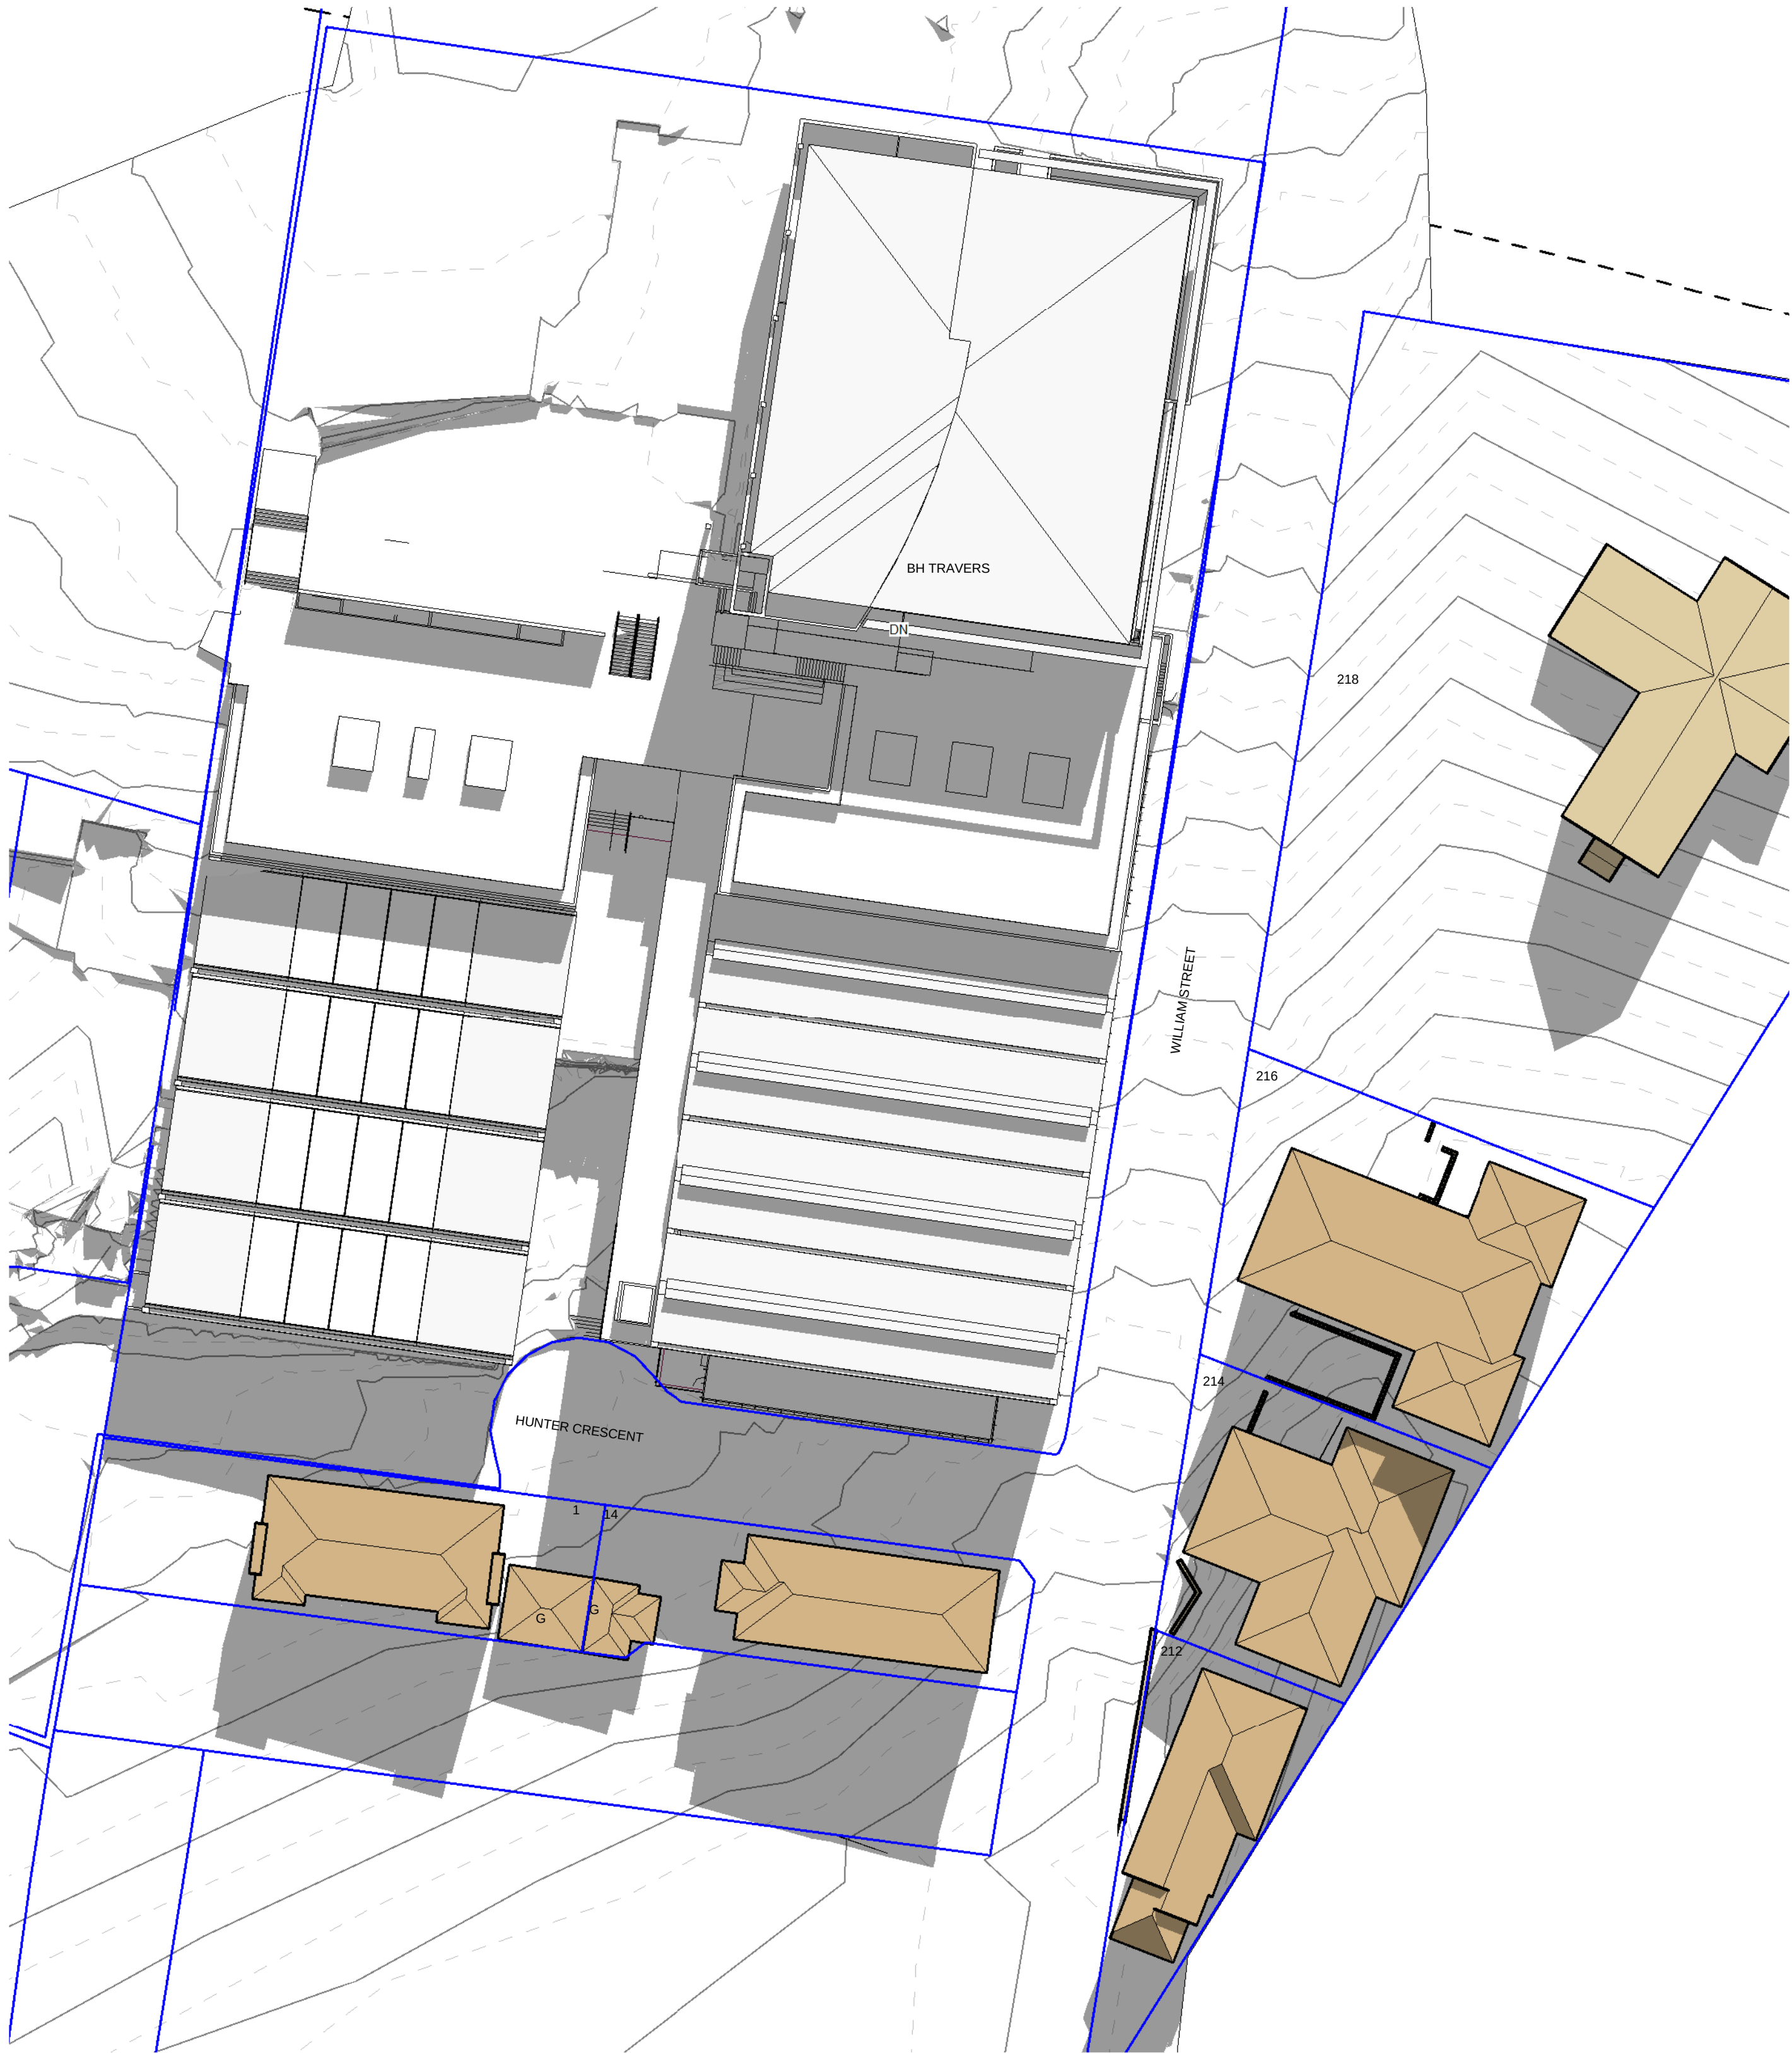


1 PLAN - 21 JUNE - 11:00 AM -
SHADOW CAST BY PROPOSED BUILDINGS
SCALE 1 : 400

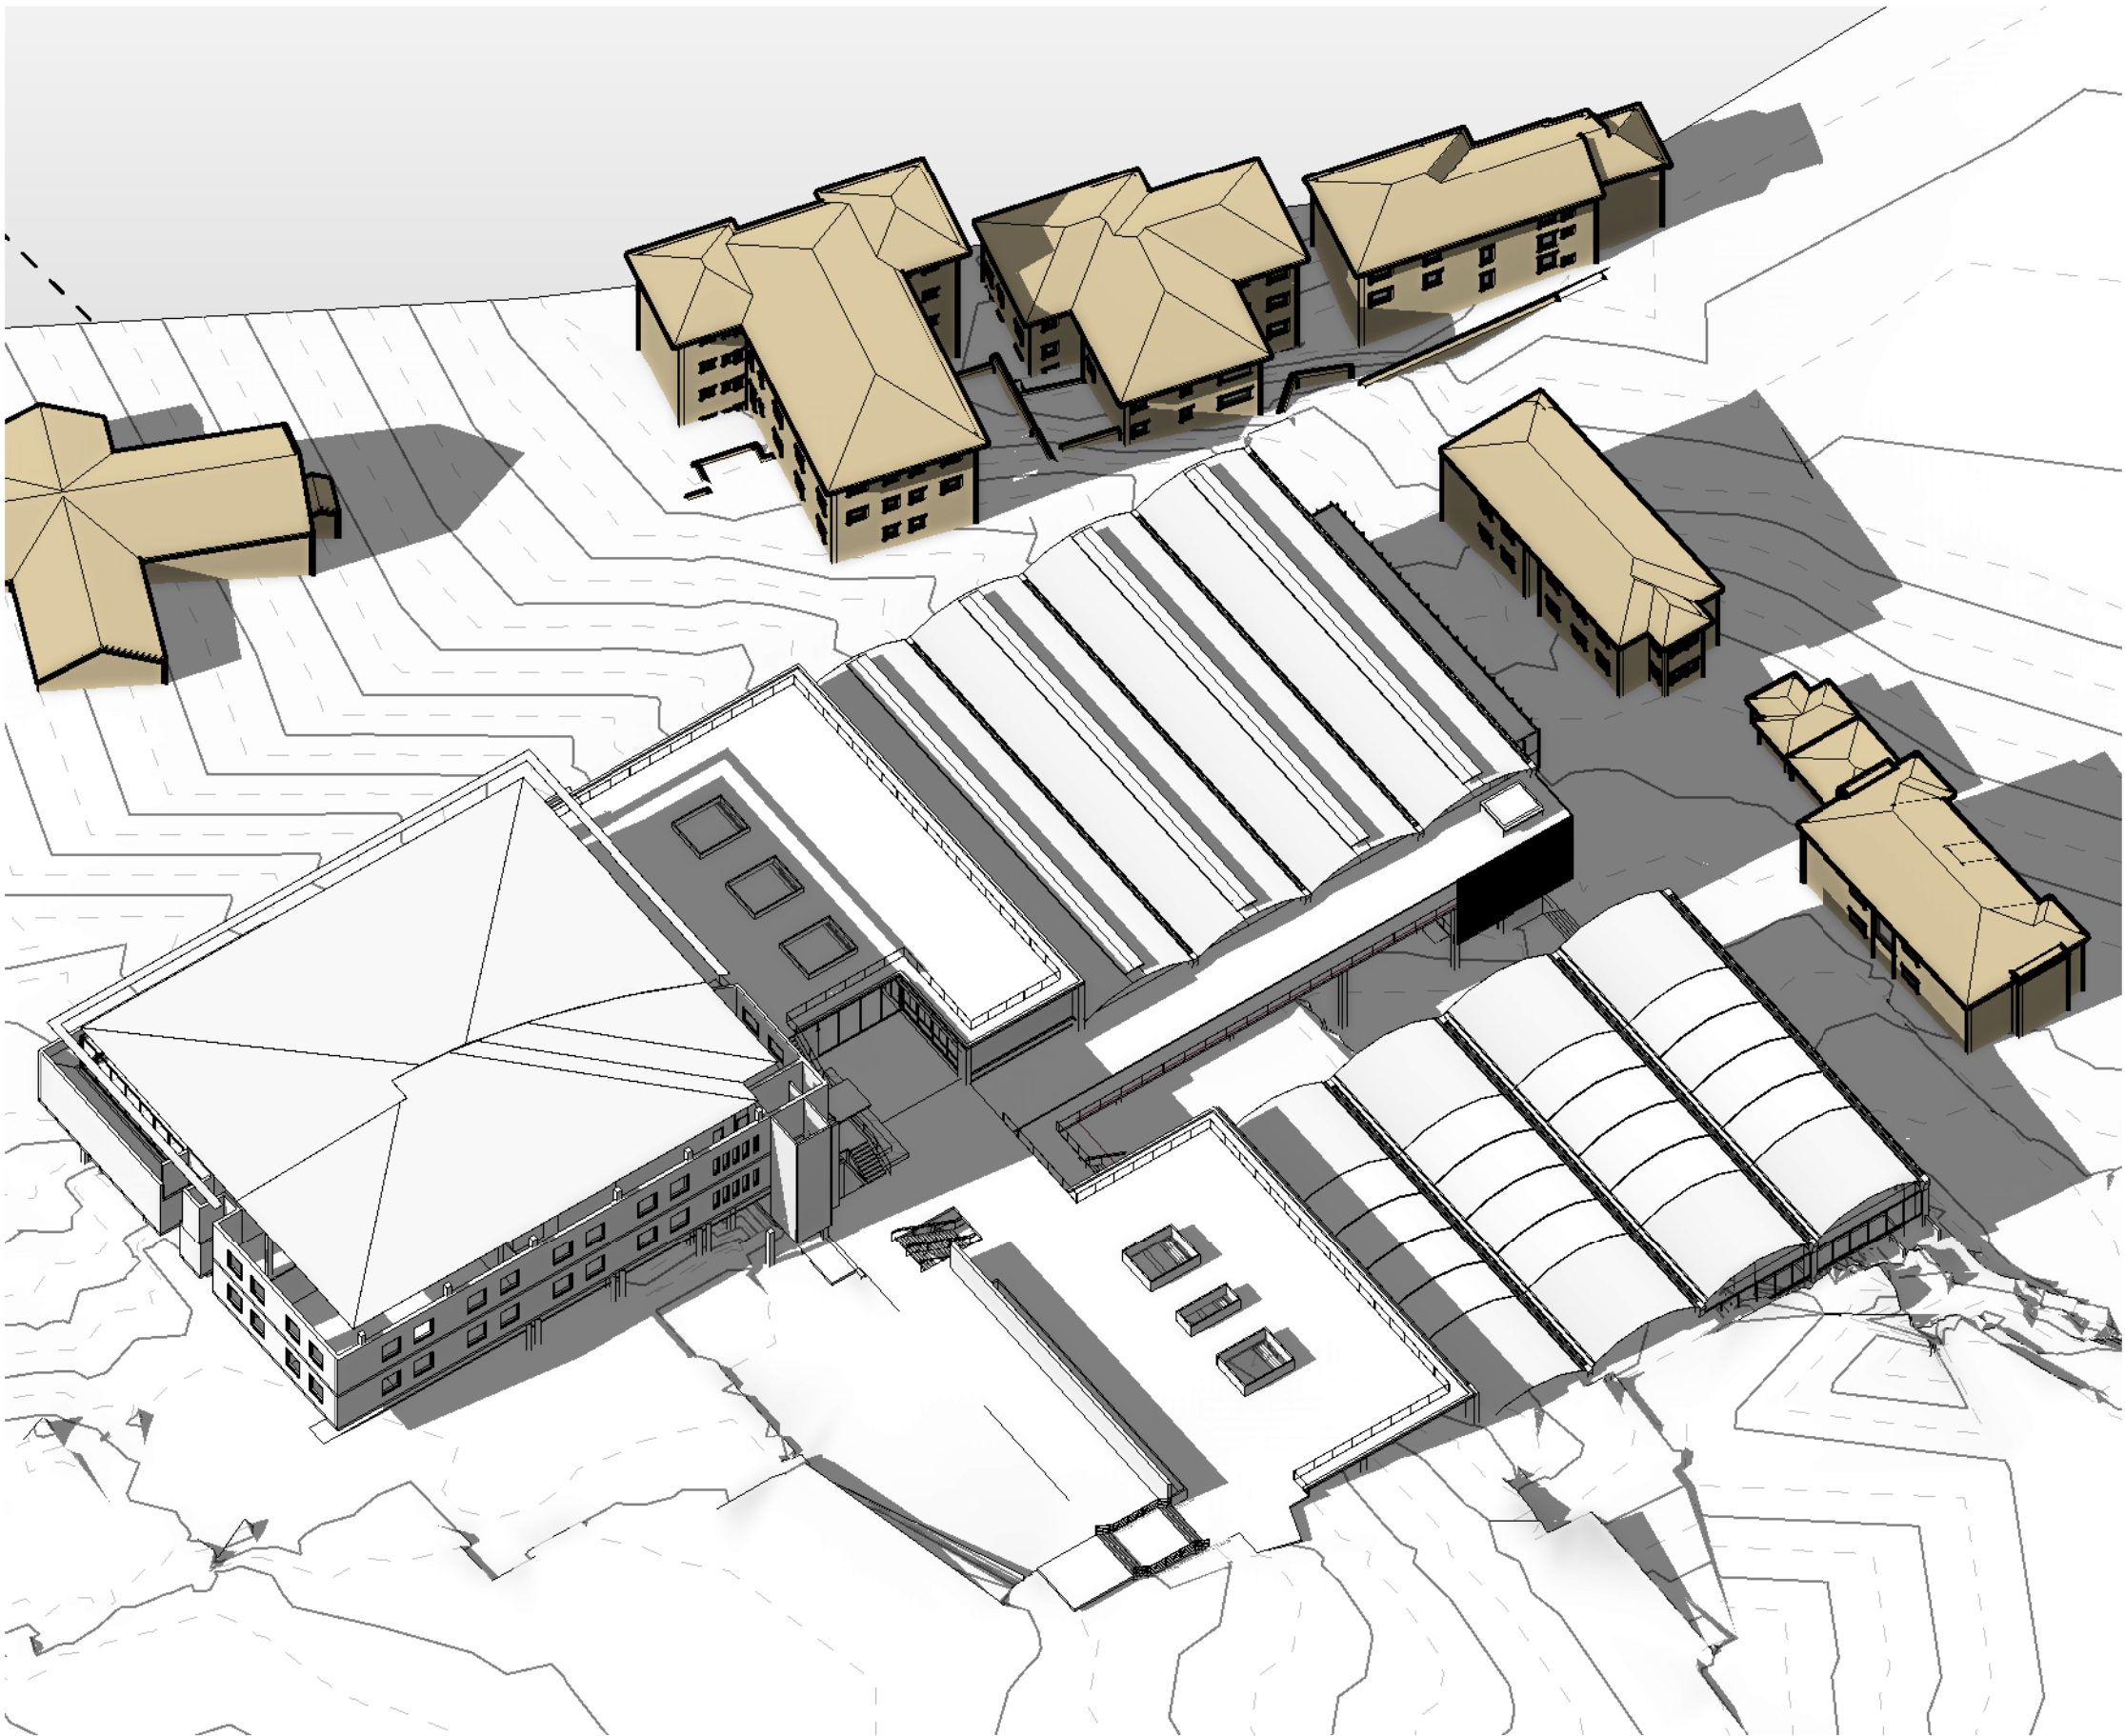

2 3D VIEW - 21 JUNE - 11:00 AM -
SHADOW CAST BY PROPOSED BUILDINGS
SCALE

- ADJACENT BUILDING
- 12m HEIGHT MASSING
- SITE BOUNDARY
- LOT BOUNDARY

COPYRIGHT COX ARCHITECTURE PTY LTD		
ANY FORM OF REPRODUCTION OF THIS DRAWING IN FULL OR IN PART WITHOUT THE WRITTEN PERMISSION OF THE COX GROUP PTY LTD CONSTITUTES AN INFRINGEMENT OF COPYRIGHT		
Rev	Description	Date
1	ISSUED FOR DA SUBMISSION	27.05.2016
2	ISSUED FOR DEVELOPMENT CONDITION	13.07.2016

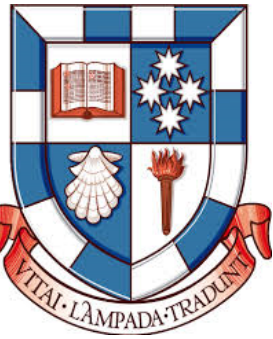




Cox Richardson
PO Box Q193, Sydney NSW 1230
Level 6, 155 Clarence Street, Sydney NSW 2000 Australia
T + 61 2 9267 9599 F + 61 2 9264 5844
www.coxarchitecture.com.au


COX
Nominated Architects
John Richardson no. 3182
Russell Lee no. 6367

Consultants	
PROJECT MANAGEMENT	
NAME:	EPM PROJECTS
ADDRESS:	SUITE 2 L5, 695 PACIFIC HIGHWAY, ST LEONARDS, NSW 2005
TEL/FAX:	02 9452 8300 / 02 9452 8388
STRUCTURAL, CIVIL & TRAFFIC ENGINEERS	
NAME:	TAYLOR THOMSON WHITTING (TTW)
ADDRESS:	L3 48 CHANDOS ST, SYDNEY, NSW, 2005
TEL:	02 9459 7288
ELECTRICAL, COMMS, SECURITY, DATA, MECHANICAL, LIGHTING, ESD & GREENSTAR ENGINEERS	
NAME:	STEENSEN VARMING
ADDRESS:	L8 9 CASTLEREAGH ST, SYDNEY, NSW, 2000
TEL:	02 9957 2200
HERITAGE CONSULTANT	
NAME:	GODDEN MACKAY LOGAN (GML)
ADDRESS:	ADDRESS
TEL/FAX:	02 / 03 FAX NO
HYDRAULIC, VERTICAL TRANSPORT & FIRE DETECTION/ PROTECTION ENGINEERS	
NAME:	ERBAS
ADDRESS:	L1 15 ATCHINSON STREET, ST LEONARDS, NSW 2005
TEL/FAX:	02 9457 4811
LANDSCAPE DESIGN	
NAME:	OCULUS
ADDRESS:	LEVEL 1/ 5 WILSON ST, PO BOX 307, NEWTOWN, NSW, 2042
TEL/FAX:	02 9557 5533 / 02 9519 8323
PLANNER	
NAME:	ROBINSON URBAN PLANNING
ADDRESS:	83 FLETCHER ST, TAMARAMA, NSW, 2026
TEL/FAX:	02 9130 1483 / 02 9130 2992
POOL & AQUATICS DESIGN	
NAME:	GEOFF MINNES FONG & PARTNERS
ADDRESS:	70 CROWN ST, WOOLLOOMOO, NSW, 2011
TEL/FAX:	02 9332 5100 / 02 93312963
BCA & ACCESS CONSULTANTS	
NAME:	PHILIP CHUN
ADDRESS:	SUITE 404 44 HAMPODEN ROAD, ARTARMON, NSW 2084
TEL/FAX:	02 9422 2322
ACOUSTIC ENGINEERS	
NAME:	WILKINSON MURRAY
ADDRESS:	275 PACIFIC HWY, CROWS NEST, NSW 2065
TEL/FAX:	02 9457 4811
QUANTITY SURVEYOR	
NAME:	HEM Pty Ltd
ADDRESS:	L7, 68 PITT STREET, SYDNEY, NSW 2000
TEL/FAX:	02 9270 1000
LAND SURVEYOR	
NAME:	RYGATE SURVEYORS
ADDRESS:	SUITE 504 L8 89 YORK STREET, SYDNEY, NSW 2000
TEL/FAX:	02 9262 6800
GEO TECHNICAL CONSULTANT	
NAME:	JK GEOTECHNICS
ADDRESS:	115 WICKS ROAD, MACQUARIE PARK, NSW, 2113
TEL/FAX:	02 8888 5000


Client	
SYDNEY CHURCH OF ENGLAND GRAMMER SCHOOL (SHORE)	
Project No.	
213204.00	
Project	
SHORE PHYSICAL EDUCATION CENTRE BLUE STREET, NORTH SYDNEY, NSW, 2060	
Drawing Title	
SHADOW DIAGRAMS - 21 JUNE - 11 AM - PROPOSED BUILDINGS	
Document Control Status:	
DEVELOPMENT CONDITION	
A1 DRAWING SHEET	Drawn: CT
Co-ordinated: CT	Scale: As indicated @ A1
Project Architect: AS	Date: 27.05.2016
Project Director: RL	Revision: 2
Drawing Number:	North:
A-DA-8018	

Cox Architecture Pty Ltd ACN 002 535 891

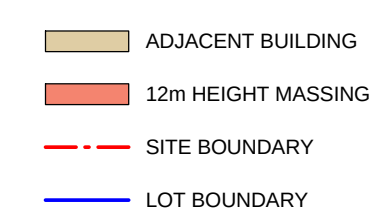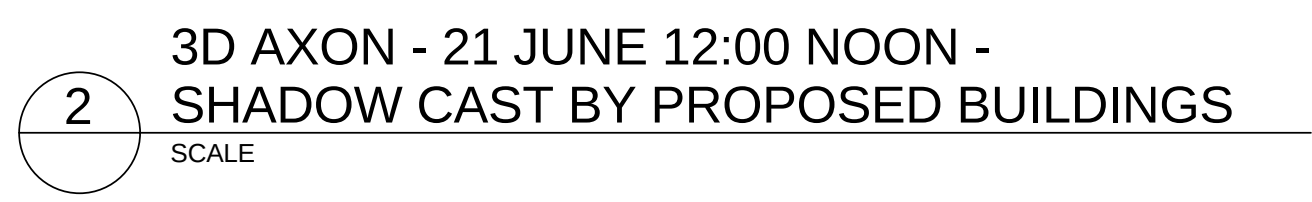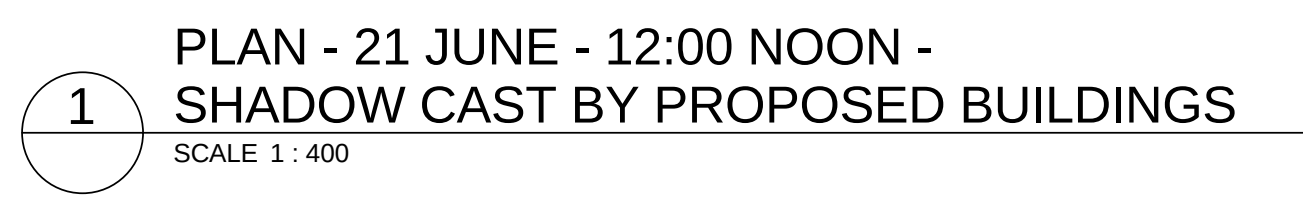

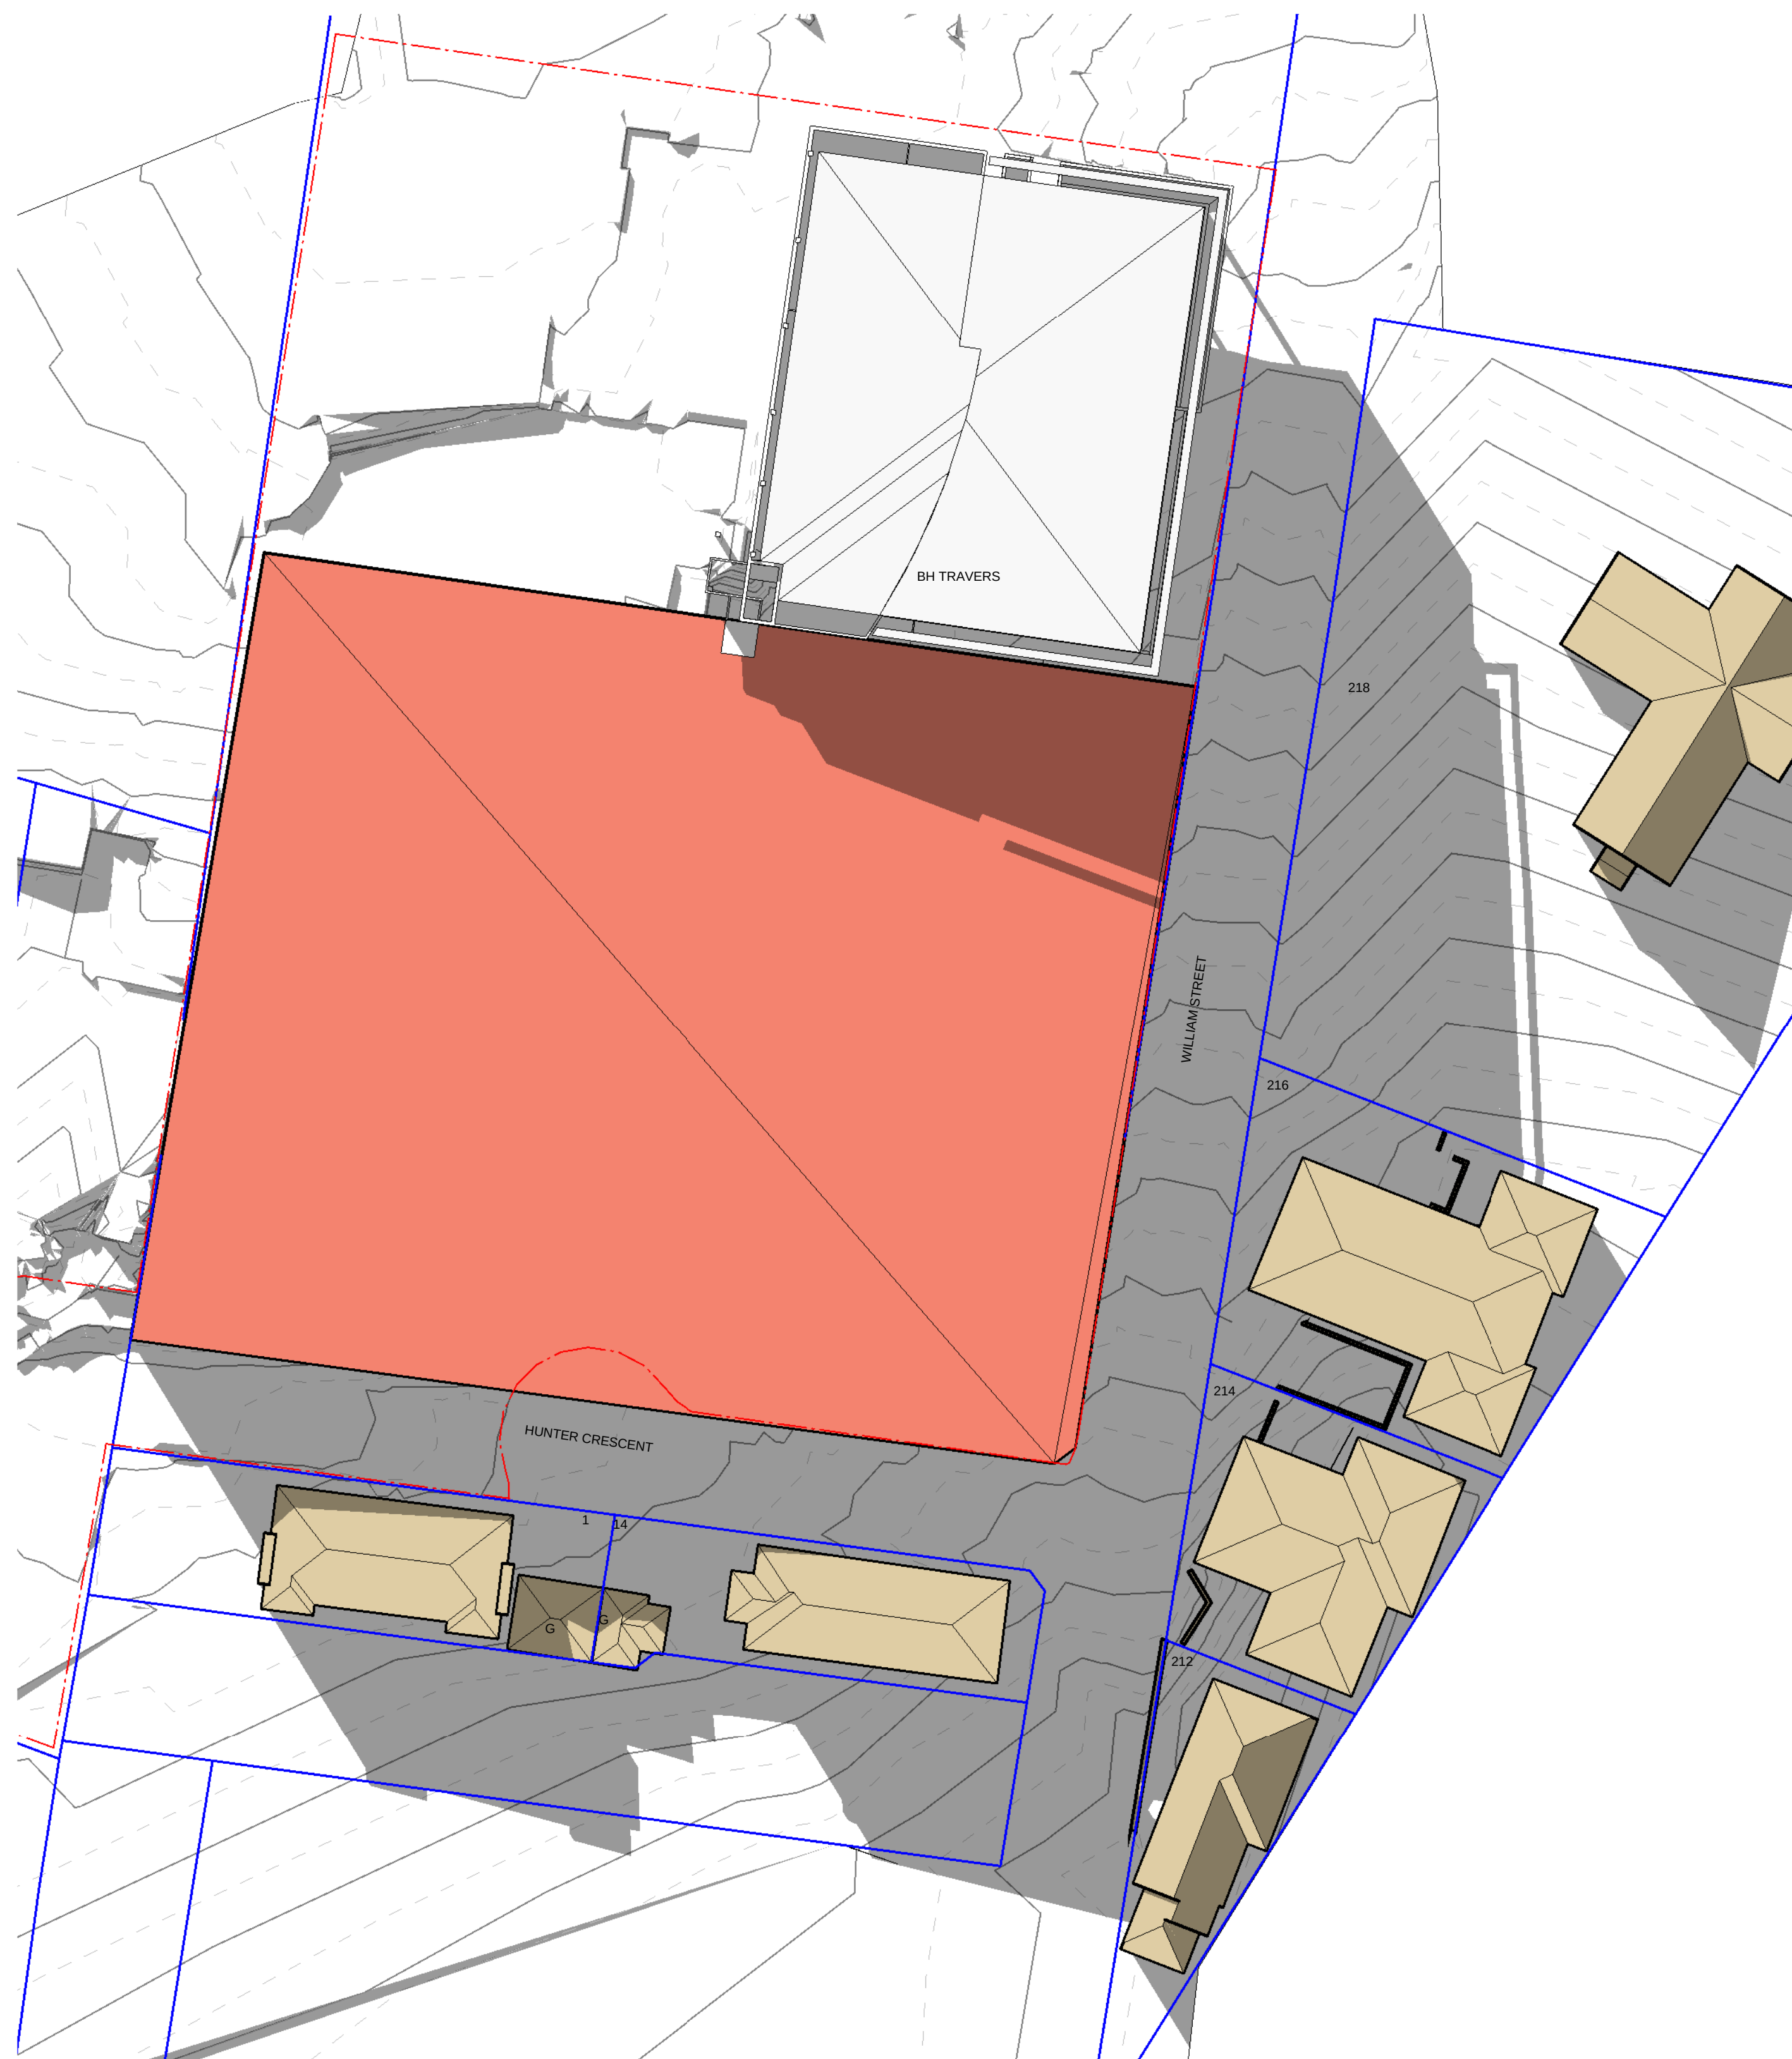


1 PLAN - 21 JUNE - 2:00 PM -
SHADOW CAST BY 12M HIGH COMPLIANT
SCALE 1 : 400

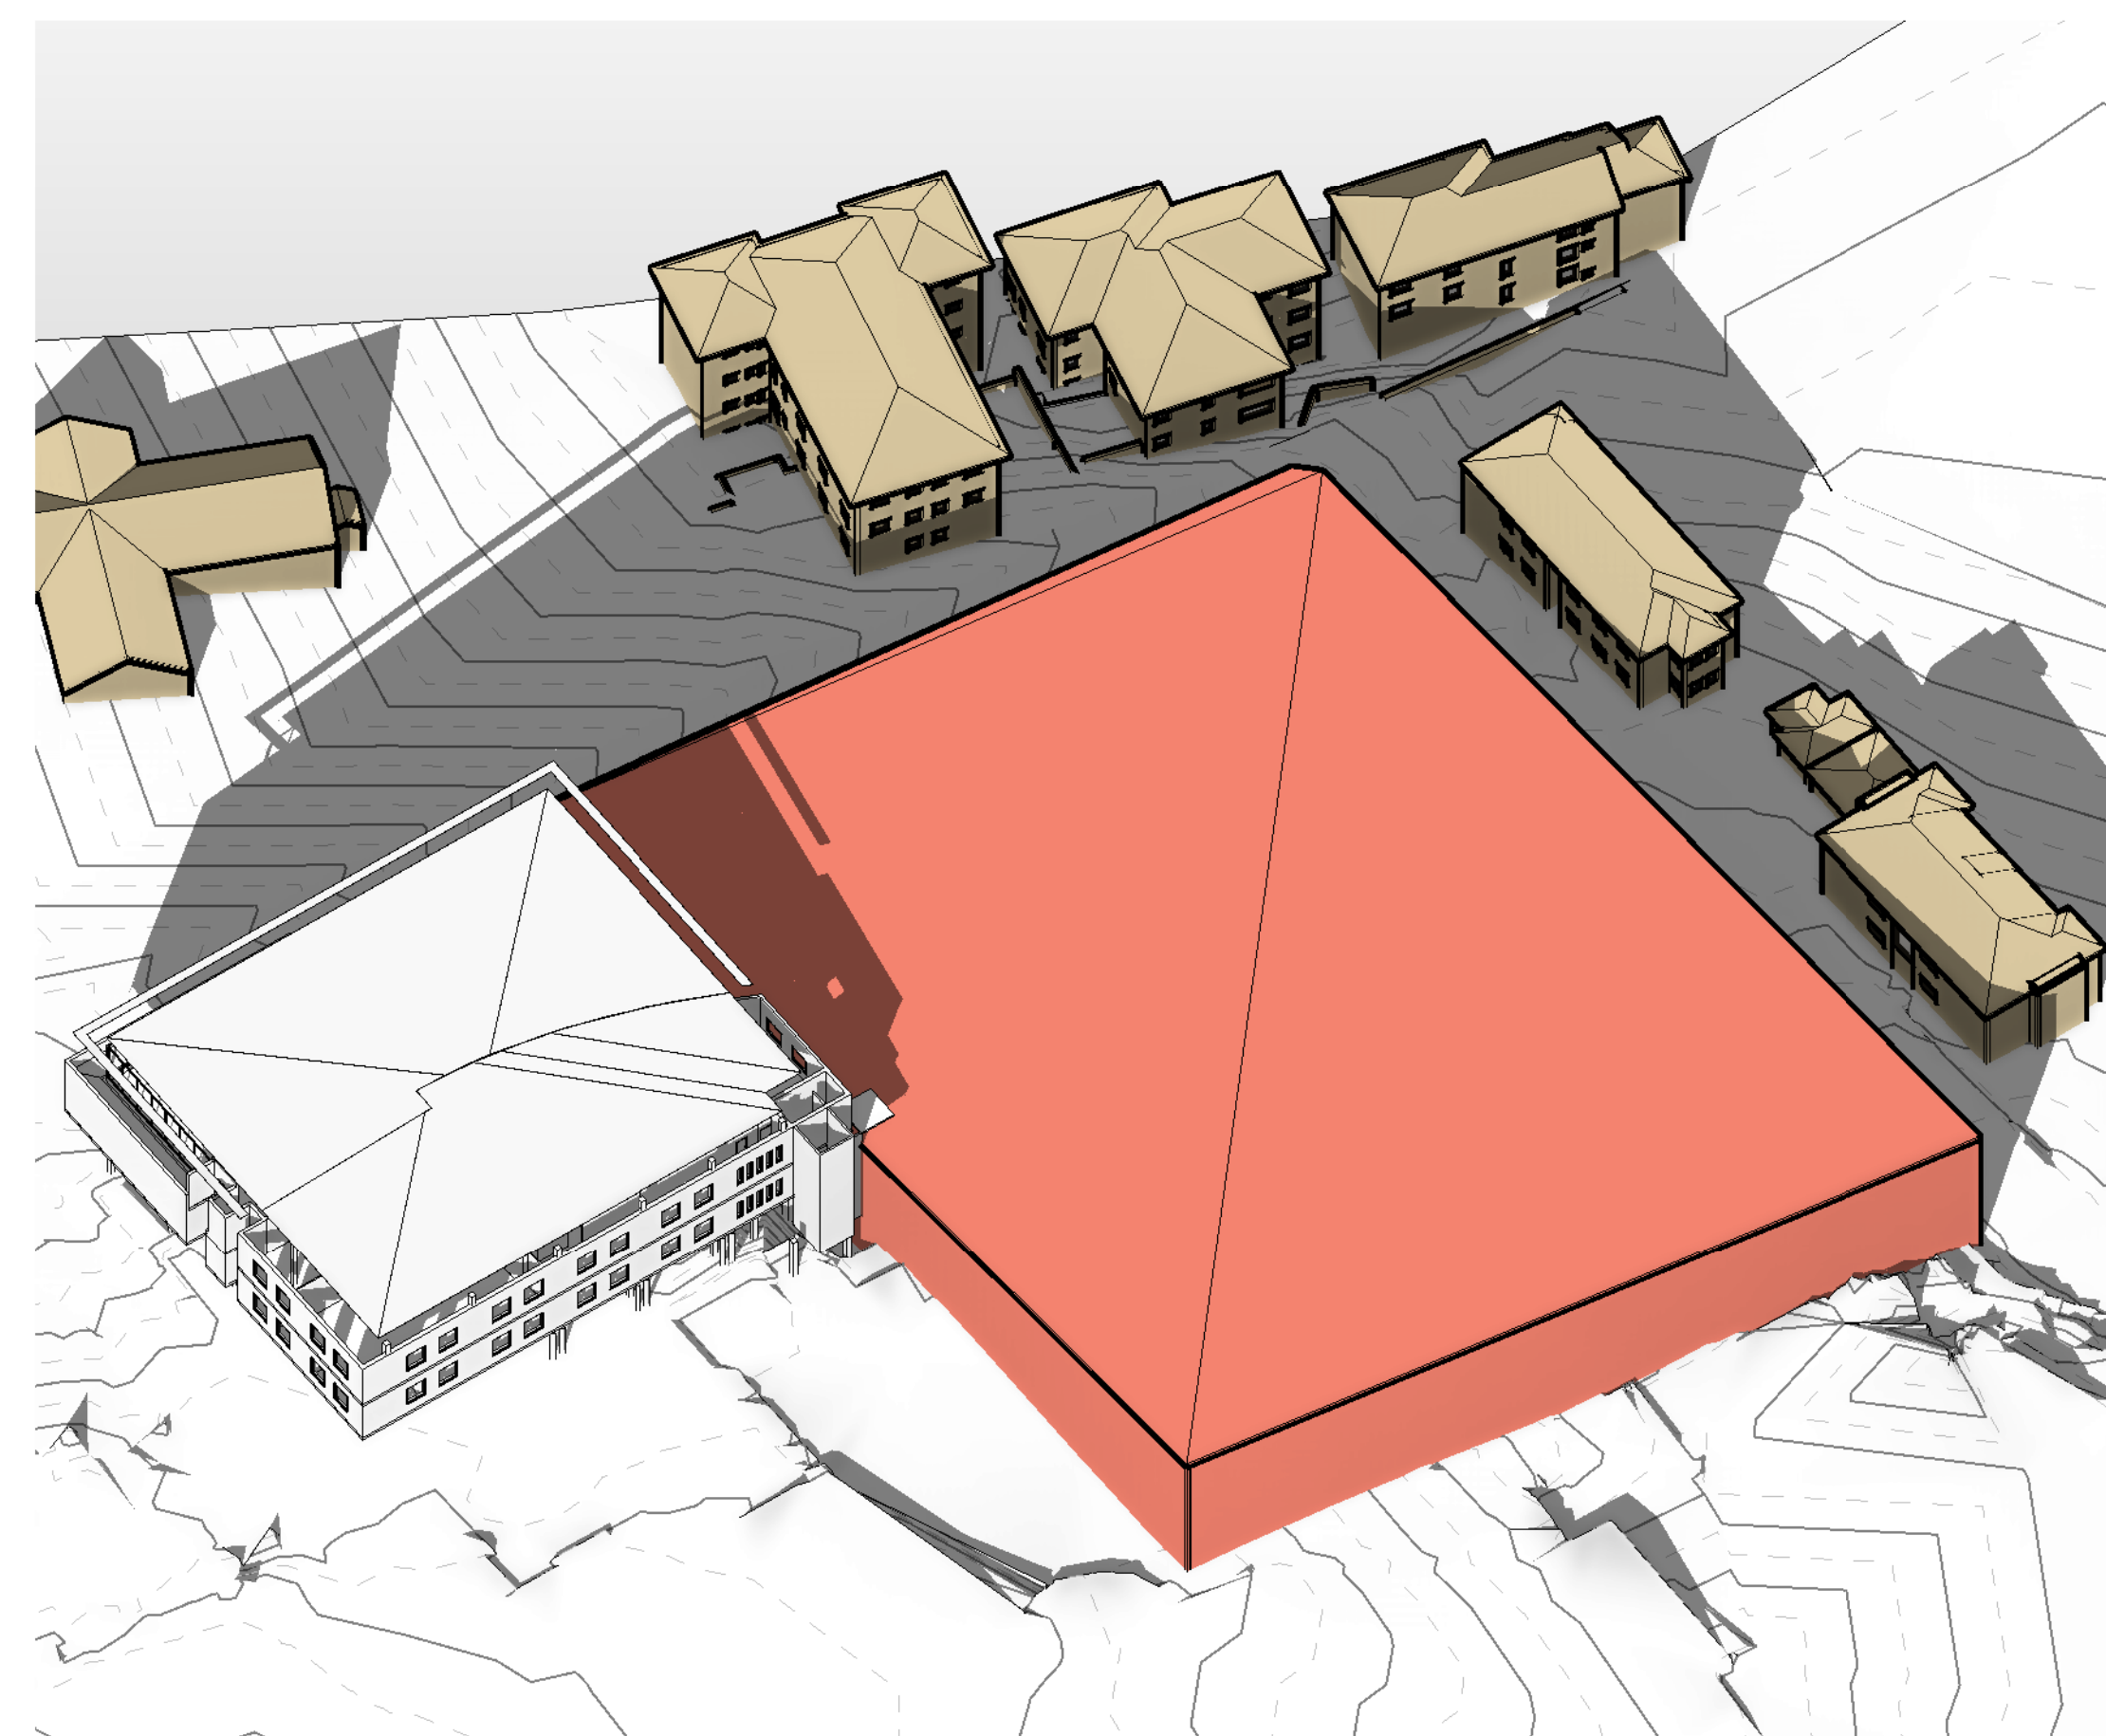


3D VIEW - 21 JUNE- 2:00 PM -
SHADOW CAST BY 12M HIGH COMPLIANT
SCALE

 ADJACENT BUILDING
 12m HEIGHT MASSING
 SITE BOUNDARY
 LOT BOUNDARY

[illegible]

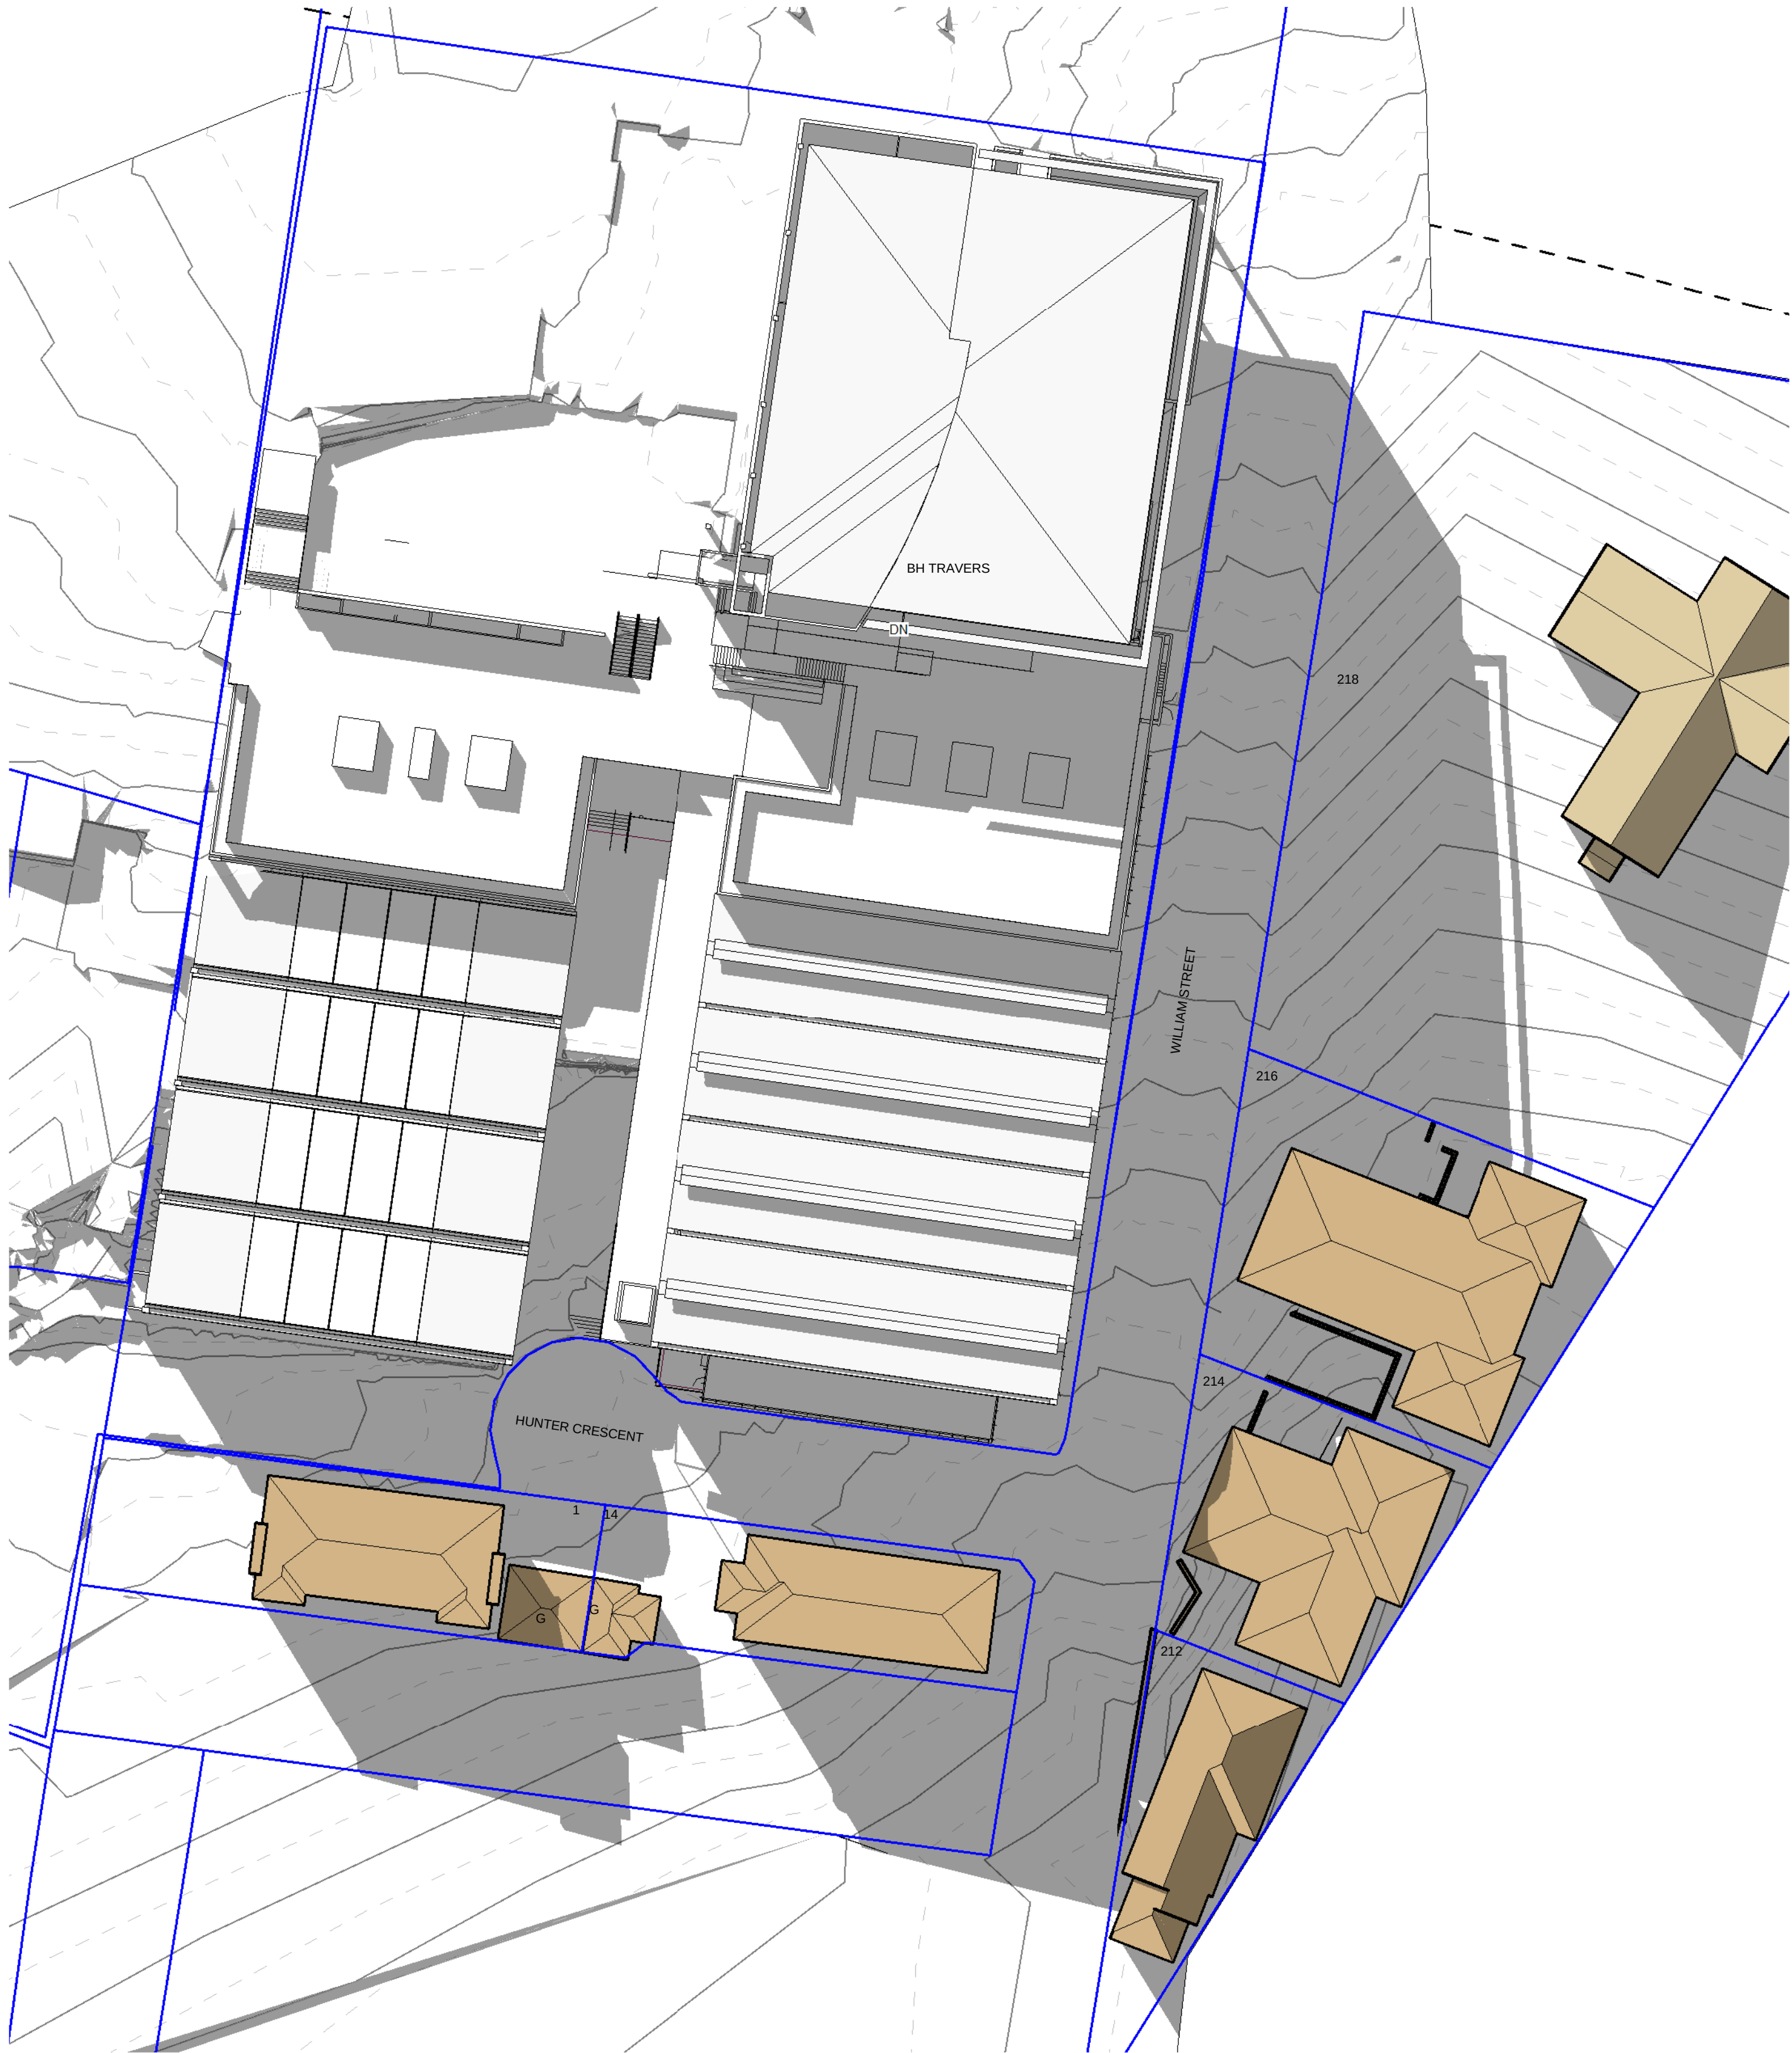


1 PLAN - 21 JUNE - 2:00 PM -
SHADOW CAST BY PROPOSED BUILDINGS
SCALE 1: 400

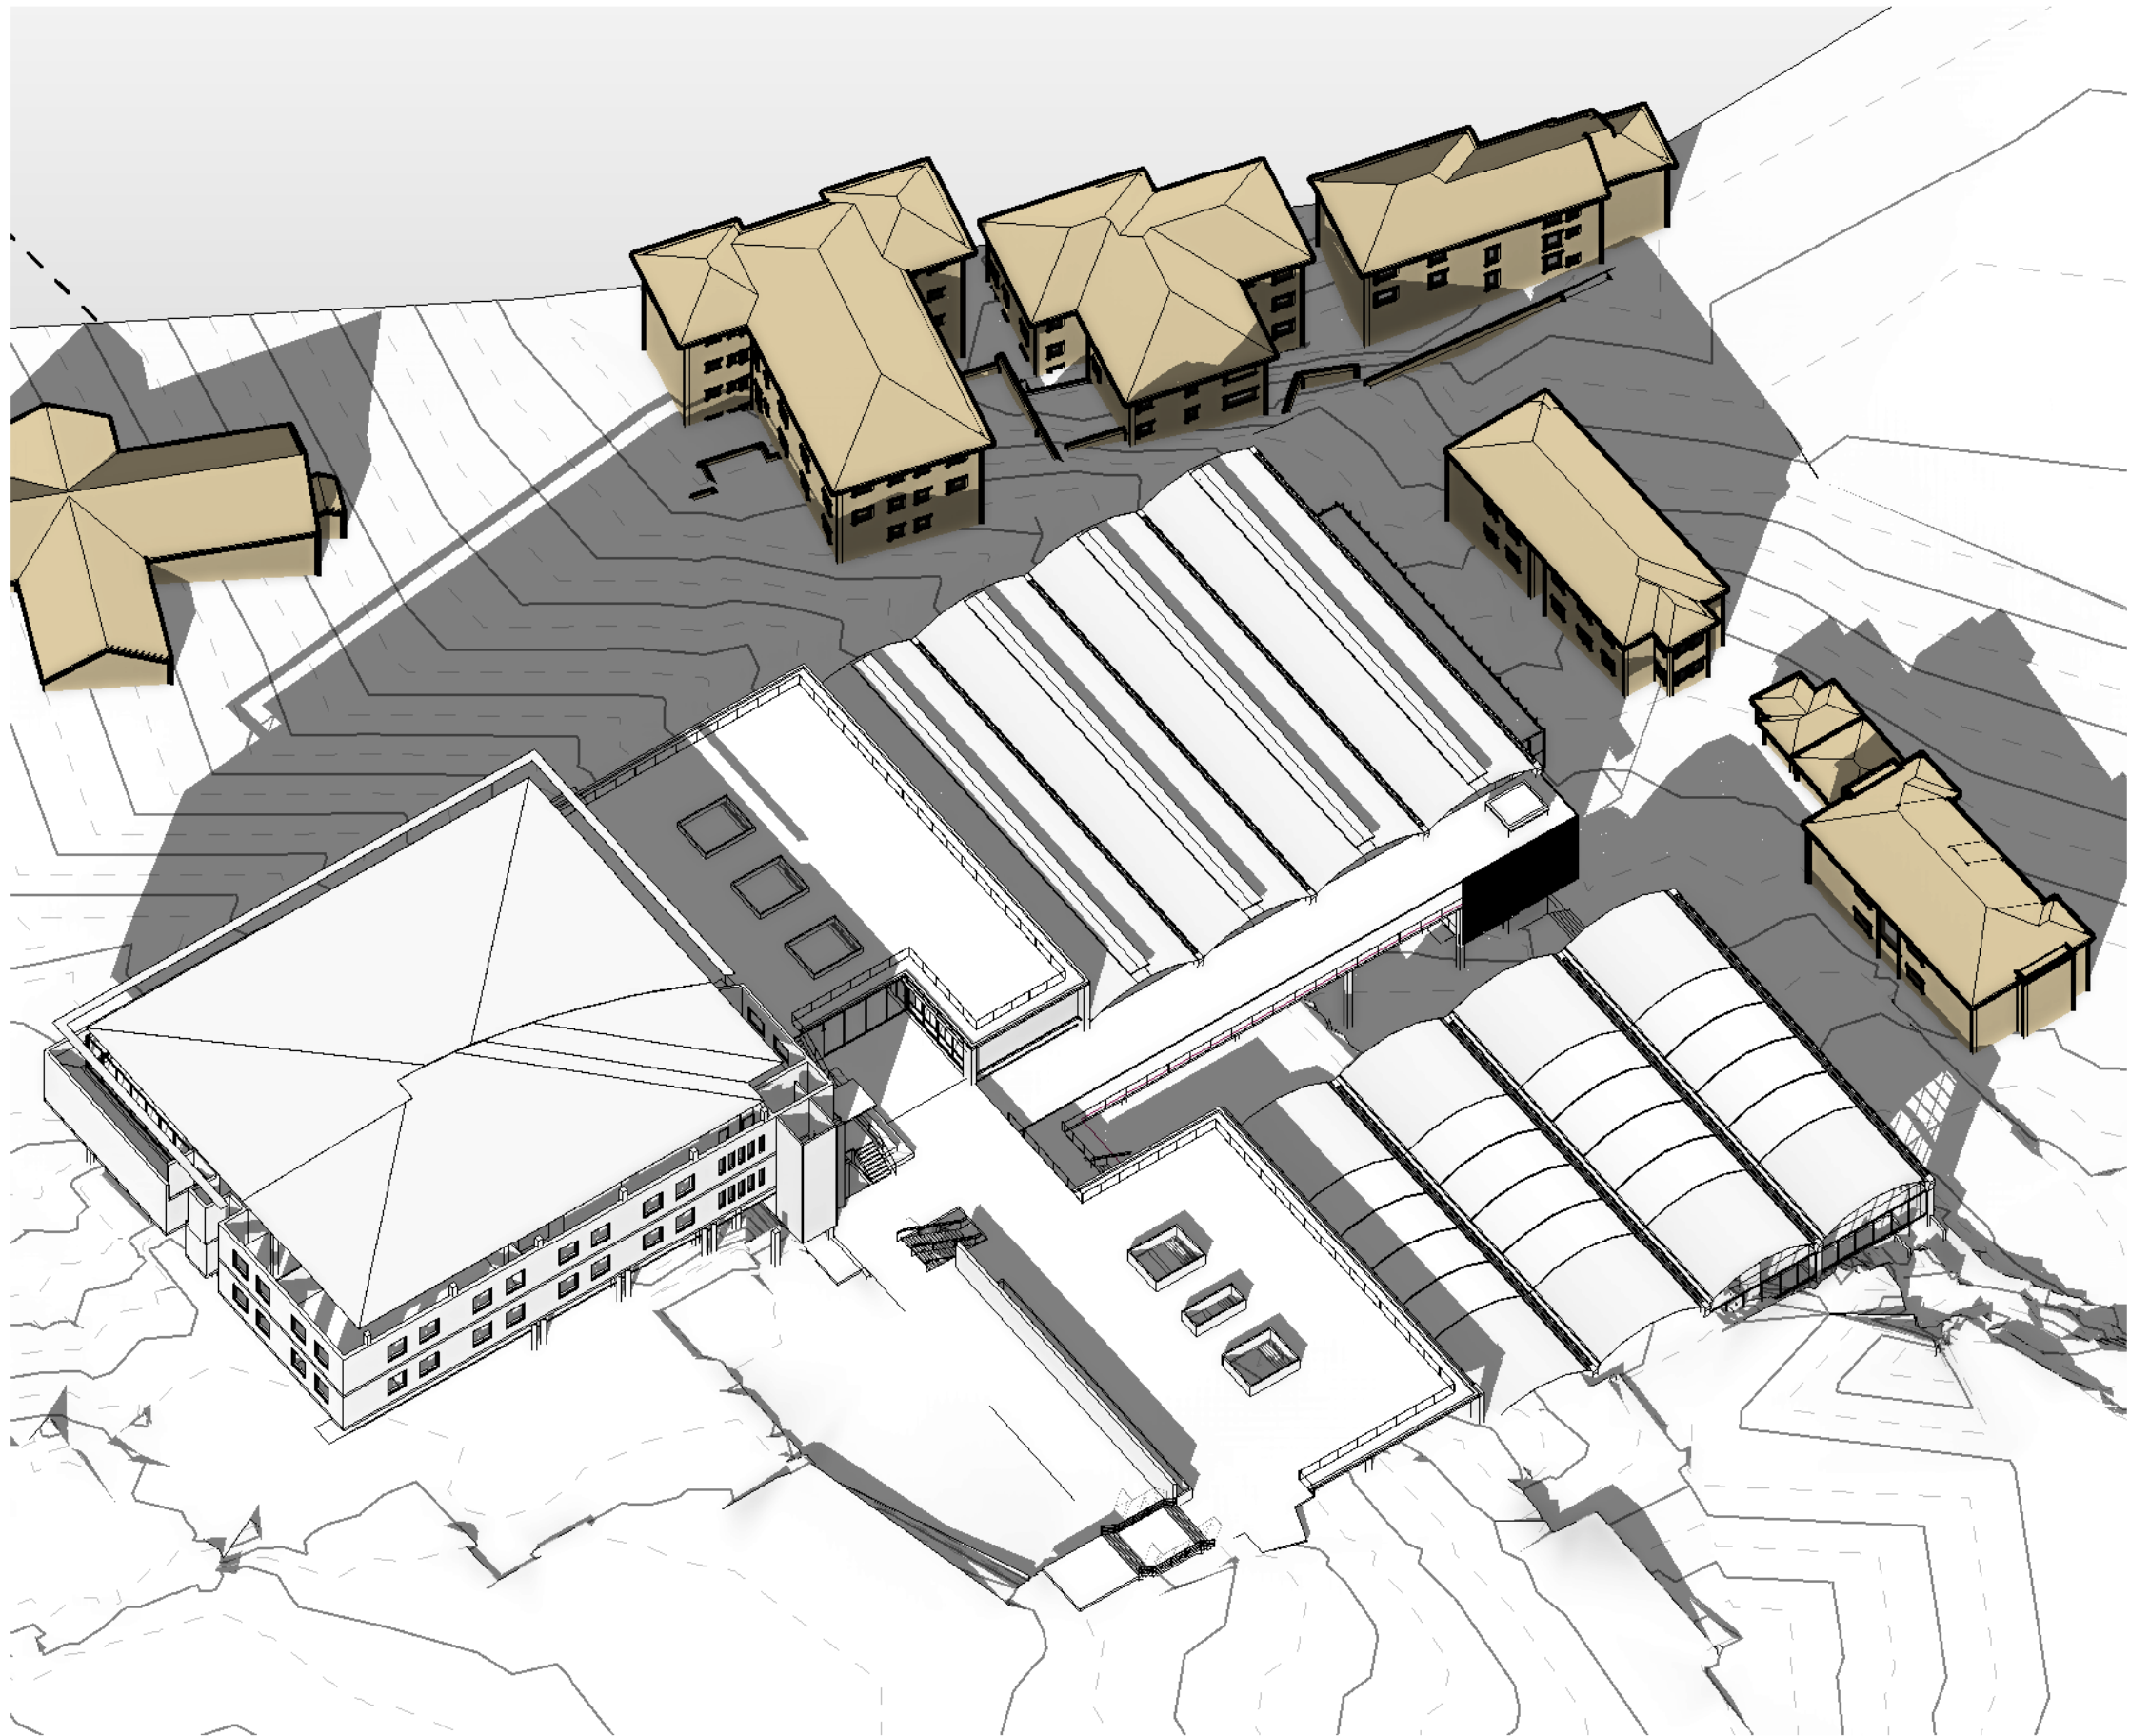

2 3D VIEW - 21 JUNE - 2:00 PM -
SHADOW CAST BY PROPOSED BUILDINGS
SCALE

- ADJACENT BUILDING
- 12m HEIGHT MASSING
- SITE BOUNDARY
- LOT BOUNDARY

COPYRIGHT COX ARCHITECTURE PTY LTD ANY FORM OF REPRODUCTION OF THIS DRAWING IN FULL OR IN PART WITHOUT THE WRITTEN PERMISSION OF THE COX GROUP PTY LTD CONSTITUTES AN INFRINGEMENT OF COPYRIGHT		
Rev	Description	Date
1	ISSUED FOR DA SUBMISSION	27.05.2016
2	ISSUED FOR DEVELOPMENT CONDITION	13.07.2016

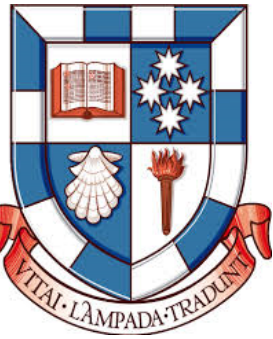

Cox Richardson
PO Box Q193, Sydney NSW 1230
Level 6, 155 Clarence Street, Sydney NSW 2000 Australia
T + 61 2 9267 9599 F + 61 2 9264 5844
www.coxarchitecture.com.au

COX
Nominated Architects
John Richardson no. 3182
Russell Lee no. 6367

Consultants	
PROJECT MANAGEMENT	
NAME:	EPM PROJECTS
ADDRESS:	SUITE 2 L1, 695 PACIFIC HIGHWAY, ST LEONARDS, NSW 2005
TEL/FAX:	02 9452 8300 / 02 9452 8888
STRUCTURAL, CIVIL & TRAFFIC ENGINEERS	
NAME:	TAYLOR THOMSON WHITTING (TTW)
ADDRESS:	L1 48 CHANDOS ST, SYDNEY, NSW, 2005
TEL:	02 9459 7288
ELECTRICAL, COMMS, SECURITY, DATA, MECHANICAL, LIGHTING, ESD & GREENSTAR ENGINEERS	
NAME:	STEENSEN VARMING
ADDRESS:	L8, 9 CASTLEREAGH ST, SYDNEY, NSW, 2000
TEL:	02 9957 2200
HERITAGE CONSULTANT	
NAME:	GODDEN MACKAY LOGAN (GML)
ADDRESS:	ADDRESS
TEL/FAX:	02 / 02 FAX NO
HYDRAULIC, VERTICAL TRANSPORT & FIRE DETECTION/ PROTECTION ENGINEERS	
NAME:	ERBAS
ADDRESS:	L1, 15 ATCHINSON STREET, ST LEONARDS, NSW 2005
TEL/FAX:	02 9457 4811
LANDSCAPE DESIGN	
NAME:	OCULUS
ADDRESS:	LEVEL 1/ 5 WILSON ST, PO BOX 307, NEWTOWN, NSW, 2042
TEL/FAX:	02 9557 5533 / 02 9519 8323
PLANNER	
NAME:	ROBINSON URBAN PLANNING
ADDRESS:	83 FLETCHER ST, TAMARAMA, NSW, 2026
TEL/FAX:	02 9130 1483 / 02 9130 2992
POOL & AQUATICS DESIGN	
NAME:	GEOFF MINNES FONG & PARTNERS
ADDRESS:	70 CROWN ST, WOOLLOOMOO, NSW, 2011
TEL/FAX:	02 9332 5100 / 02 93312963
BCA & ACCESS CONSULTANTS	
NAME:	PHILIP CHUN
ADDRESS:	SUITE 404, 44 HAMPODEN ROAD, ARTARMON, NSW 2084
TEL/FAX:	02 9412 2322
ACOUSTIC ENGINEERS	
NAME:	WILKINSON MURRAY
ADDRESS:	275 PACIFIC HWY, CROWS NEST, NSW 2065
TEL/FAX:	02 9457 4811
QUANTITY SURVEYOR	
NAME:	HBM Pty Ltd
ADDRESS:	L7, 68 PITT STREET, SYDNEY, NSW 2000
TEL/FAX:	02 9270 1000
LAND SURVEYOR	
NAME:	RYGATE SURVEYORS
ADDRESS:	SUITE 804, L8, 89 YORK STREET, SYDNEY, NSW 2000
TEL/FAX:	02 9262 6800
GEO TECHNICAL CONSULTANT	
NAME:	JK GEOTECHNICS
ADDRESS:	115 WICKS ROAD, MACQUARIE PARK, NSW, 2113
TEL/FAX:	02 8888 5000

Client
SYDNEY CHURCH OF ENGLAND
GRAMMER SCHOOL (SHORE)

Project No.
213204.00

Project
SHORE PHYSICAL
EDUCATION CENTRE
BLUE STREET, NORTH SYDNEY, NSW, 2060

Drawing Title
SHADOW DIAGRAMS -
21 JUNE - 2 PM -
PROPOSED BUILDINGS


Document Control Status:
DEVELOPMENT CONDITION

A1 DRAWING SHEET	Drawn:	CT
Co-ordinated:	CT	Scale: As indicated @ A1.
Project Architect:	AS	Date: 27.05.2016
Project Director:	RL	Revision: 2
Drawing Number:	A-DA-8027	
North:		

Cox Architecture Pty Ltd ACN 002 535 891




PLAN - 21 JUNE - 3:00 PM -
SHADOW CAST BY EXISTING BUILDINGS
SCALE 1 : 400

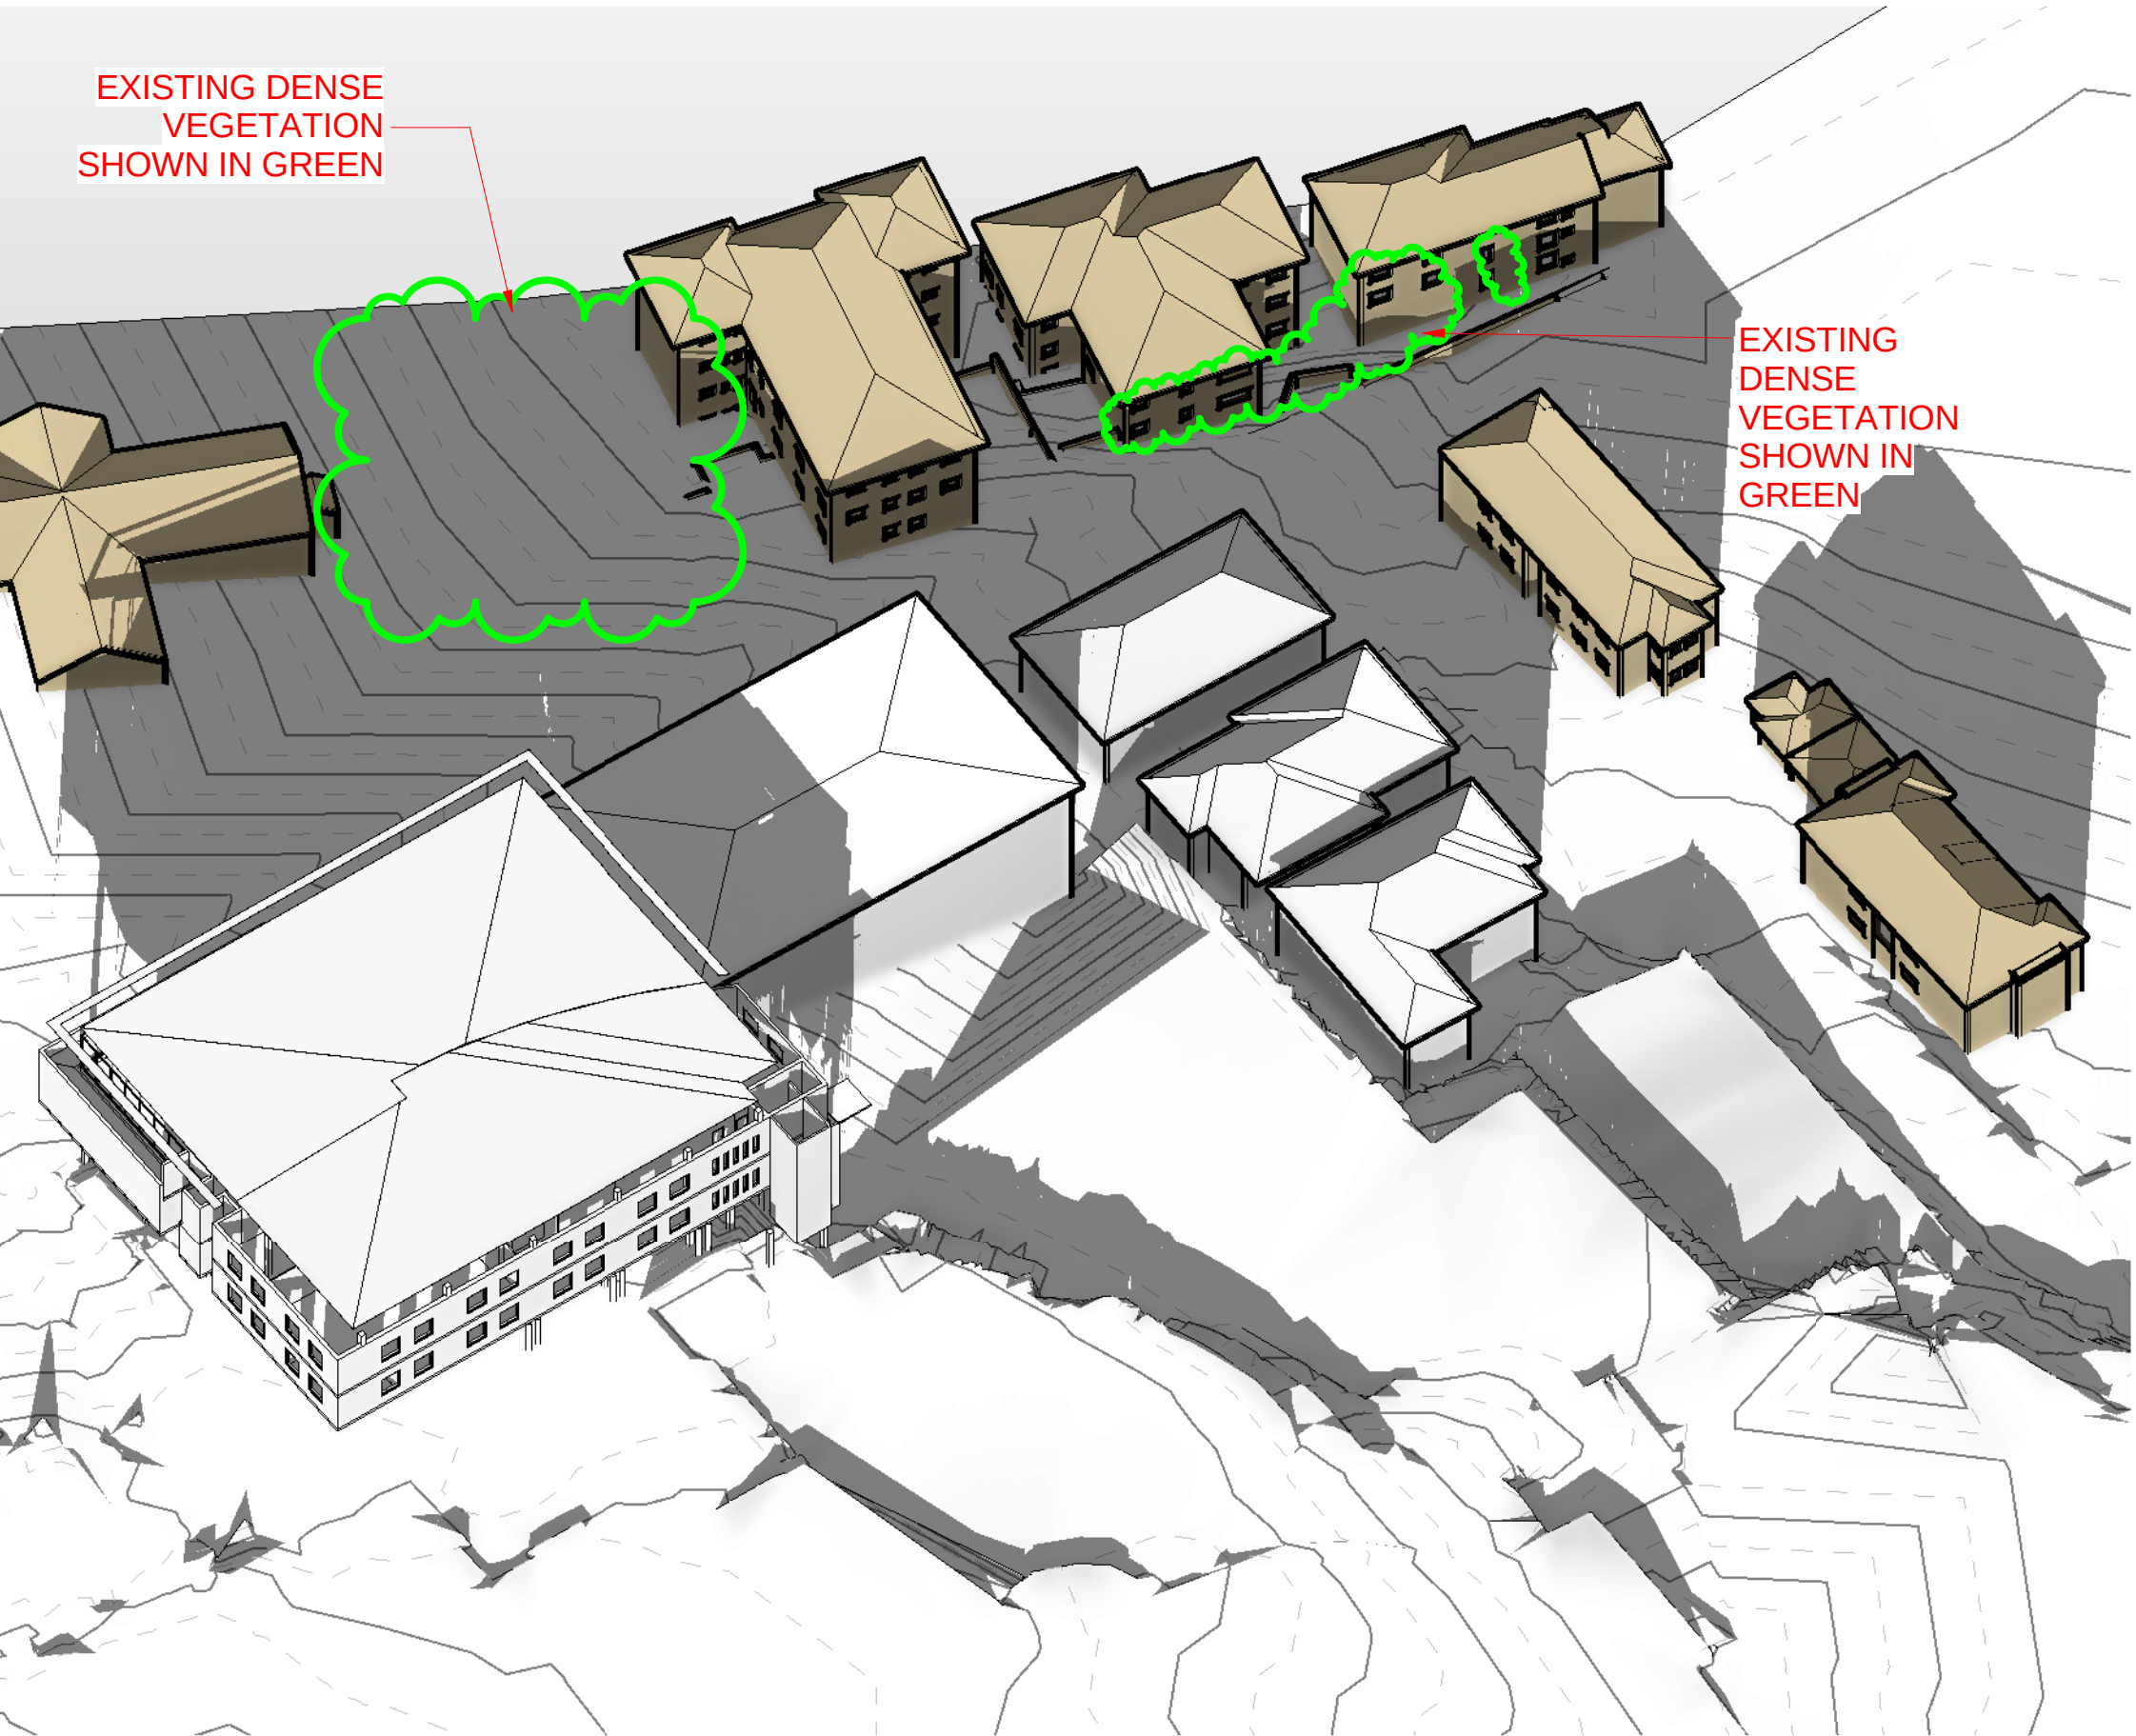

3D VIEW - 21 JUNE - 3:00 PM -
SHADOW CAST BY EXISTING BUILDINGS
SCALE

- ADJACENT BUILDING
- 12m HEIGHT MASSING
- SITE BOUNDARY
- LOT BOUNDARY

COPYRIGHT COX ARCHITECTURE PTY LTD		
ANY FORM OF REPRODUCTION OF THIS DRAWING IN FULL OR IN PART WITHOUT THE WRITTEN PERMISSION OF THE COX GROUP PTY LTD CONSTITUTES AN INFRINGEMENT OF COPYRIGHT		
Rev	Description	Date
1	ISSUED FOR DA SUBMISSION	27.05.2016
2	ISSUED FOR DEVELOPMENT CONDITION	13.07.2016

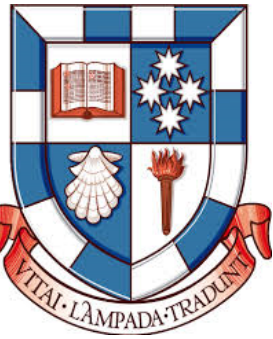

Cox Richardson
PO Box Q193, Sydney NSW 1230
Level 6, 155 Clarence Street, Sydney NSW 2000 Australia
T + 61 2 9267 9599 F + 61 2 9264 5844
www.coxarchitecture.com.au


COX
Nominated Architects
John Richardson no. 3182
Russell Lee no. 6367



Consultants	
PROJECT MANAGEMENT	
NAME:	EPM PROJECTS
ADDRESS:	SUITE 2 L5, 695 PACIFIC HIGHWAY, ST LEONARDS, NSW 2005
TEL/FAX:	02 9452 8300 / 02 9452 8388
STRUCTURAL, CIVIL & TRAFFIC ENGINEERS	
NAME:	TAYLOR THOMSON WHITTING (TTW)
ADDRESS:	L1 48 CHANDOS ST, SYDNEY, NSW, 2005
TEL:	02 9459 7288
ELECTRICAL, COMMS, SECURITY, DATA, MECHANICAL, LIGHTING, ESD & GREENSTAR ENGINEERS	
NAME:	STEENSEN VARMING
ADDRESS:	L8, 9 CASTLEREAGH ST, SYDNEY, NSW, 2000
TEL:	02 9597 2200
HERITAGE CONSULTANT	
NAME:	GODDEN MACKAY LOGAN (GML)
ADDRESS:	ADDRESS
TEL/FAX:	02 / 03 FAX NO
HYDRAULIC, VERTICAL TRANSPORT & FIRE DETECTION/ PROTECTION ENGINEERS	
NAME:	ERBAS
ADDRESS:	L1, 15 ATCHINSON STREET, ST LEONARDS, NSW 2005
TEL/FAX:	02 9457 4811
LANDSCAPE DESIGN	
NAME:	OCULUS
ADDRESS:	LEVEL 1/5 WILSON ST, PO BOX 307, NEWTOWN, NSW, 2042
TEL/FAX:	02 9557 5533 / 02 9519 8323
PLANNER	
NAME:	ROBINSON URBAN PLANNING
ADDRESS:	83 FLETCHER ST, TAMARAMA, NSW, 2205
TEL/FAX:	02 9130 1483 / 02 9130 2992
POOL & AQUATICS DESIGN	
NAME:	GEOFF WINNES FONG & PARTNERS
ADDRESS:	70 CROWN ST, WOOLLOOMOOLOO, NSW, 2011
TEL/FAX:	02 9332 5100 / 02 93312963
BCA & ACCESS CONSULTANTS	
NAME:	PHILIP CHUN
ADDRESS:	SUITE 404, 44 HAMPODEN ROAD, ARTARMON, NSW 2064
TEL/FAX:	02 9422 2322
ACOUSTIC ENGINEERS	
NAME:	WILKINSON MURRAY
ADDRESS:	275 PACIFIC HWY, CROWS NEST, NSW 2065
TEL/FAX:	02 9457 4811
QUANTITY SURVEYOR	
NAME:	HEBM Pty Ltd
ADDRESS:	L7, 68 PITT STREET, SYDNEY, NSW 2000
TEL/FAX:	02 9270 1000
LAND SURVEYOR	
NAME:	RYGATE SURVEYORS
ADDRESS:	SUITE 904, L8, 89 YORK STREET, SYDNEY, NSW 2000
TEL/FAX:	02 9262 6800
GEO TECHNICAL CONSULTANT	
NAME:	JK GEOTECHNICS
ADDRESS:	115 WICKS ROAD, MACQUARIE PARK, NSW, 2113
TEL/FAX:	02 8888 5000

Client	
SYDNEY CHURCH OF ENGLAND GRAMMER SCHOOL (SHORE)	
Project No.	
213204.00	
Project	
SHORE PHYSICAL EDUCATION CENTRE BLUE STREET, NORTH SYDNEY, NSW, 2060	

Drawing Title	
SHADOW DIAGRAMS - 21 JUNE - 3 PM - EXISTING BUILDINGS	

Document Control Status:	
DEVELOPMENT CONDITION	

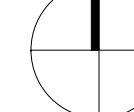A1 DRAWING SHEET		Drawn:	CT
Co-ordinated:		CT	Scale:
Project Architect:		AS	As indicated @ A3
Project Director:		RL	Date:
Drawing Number:			27.05.2016
A-DA-8028		Revision:	2
		North:	

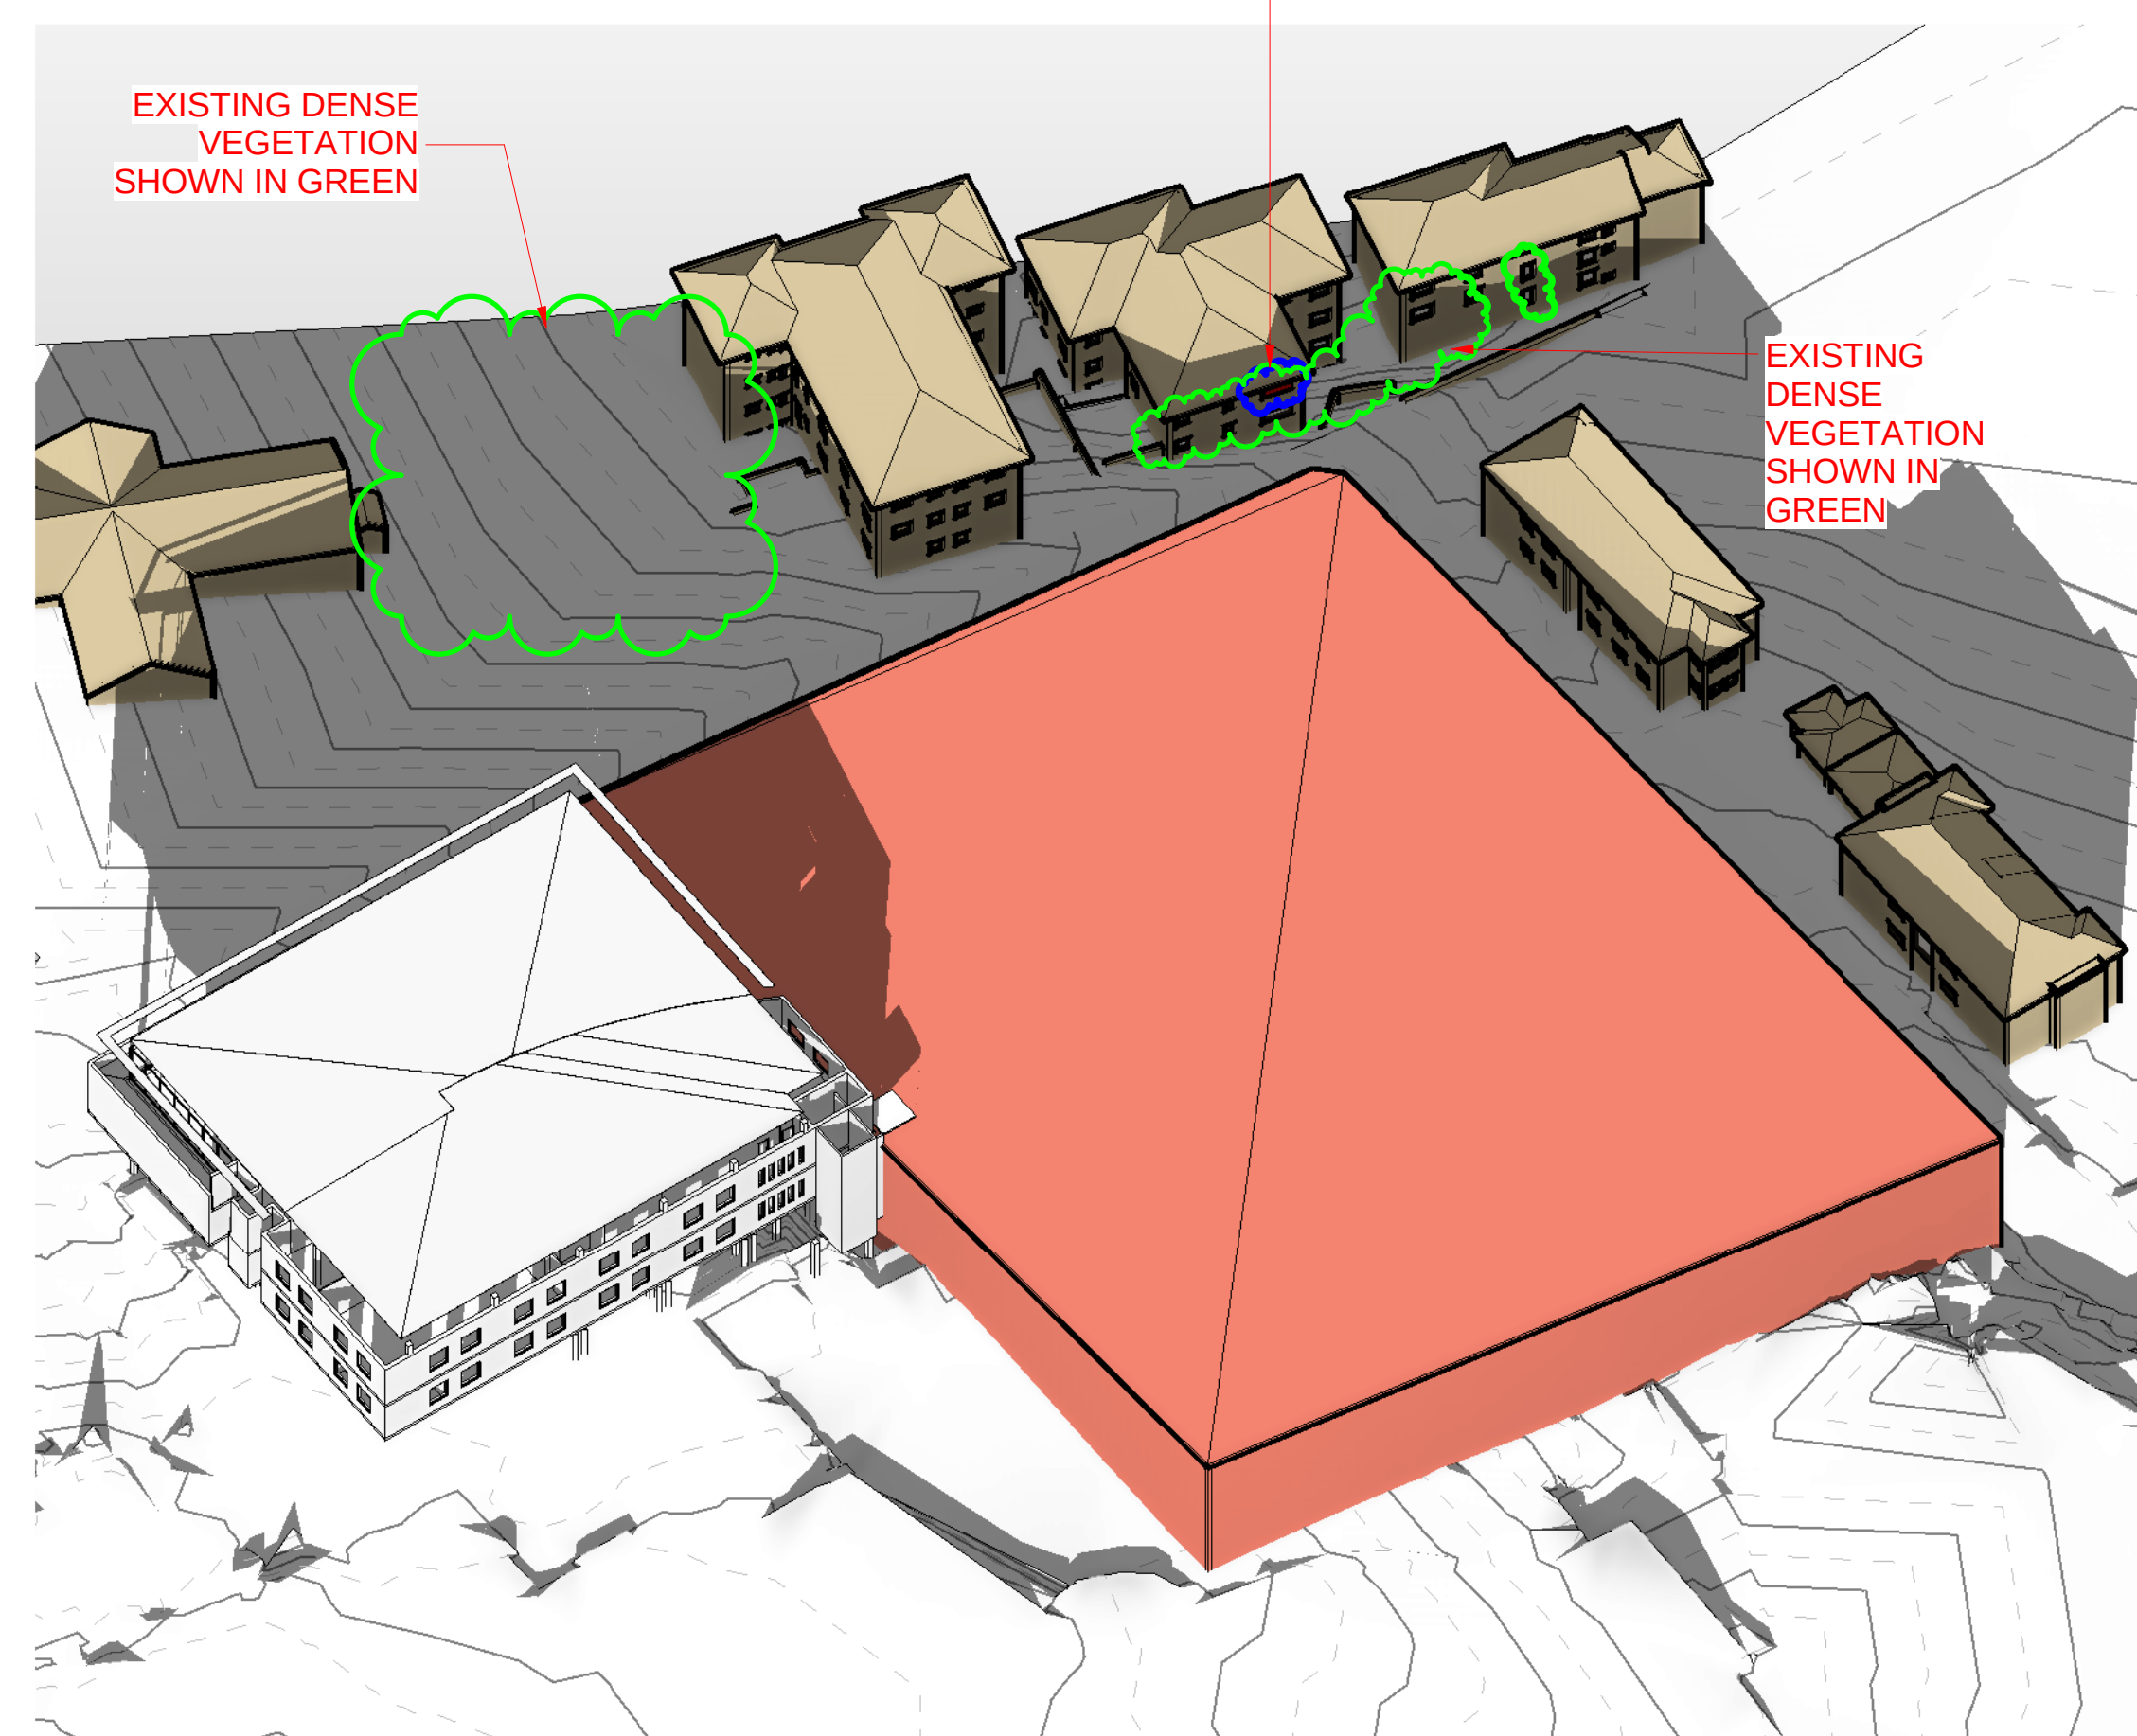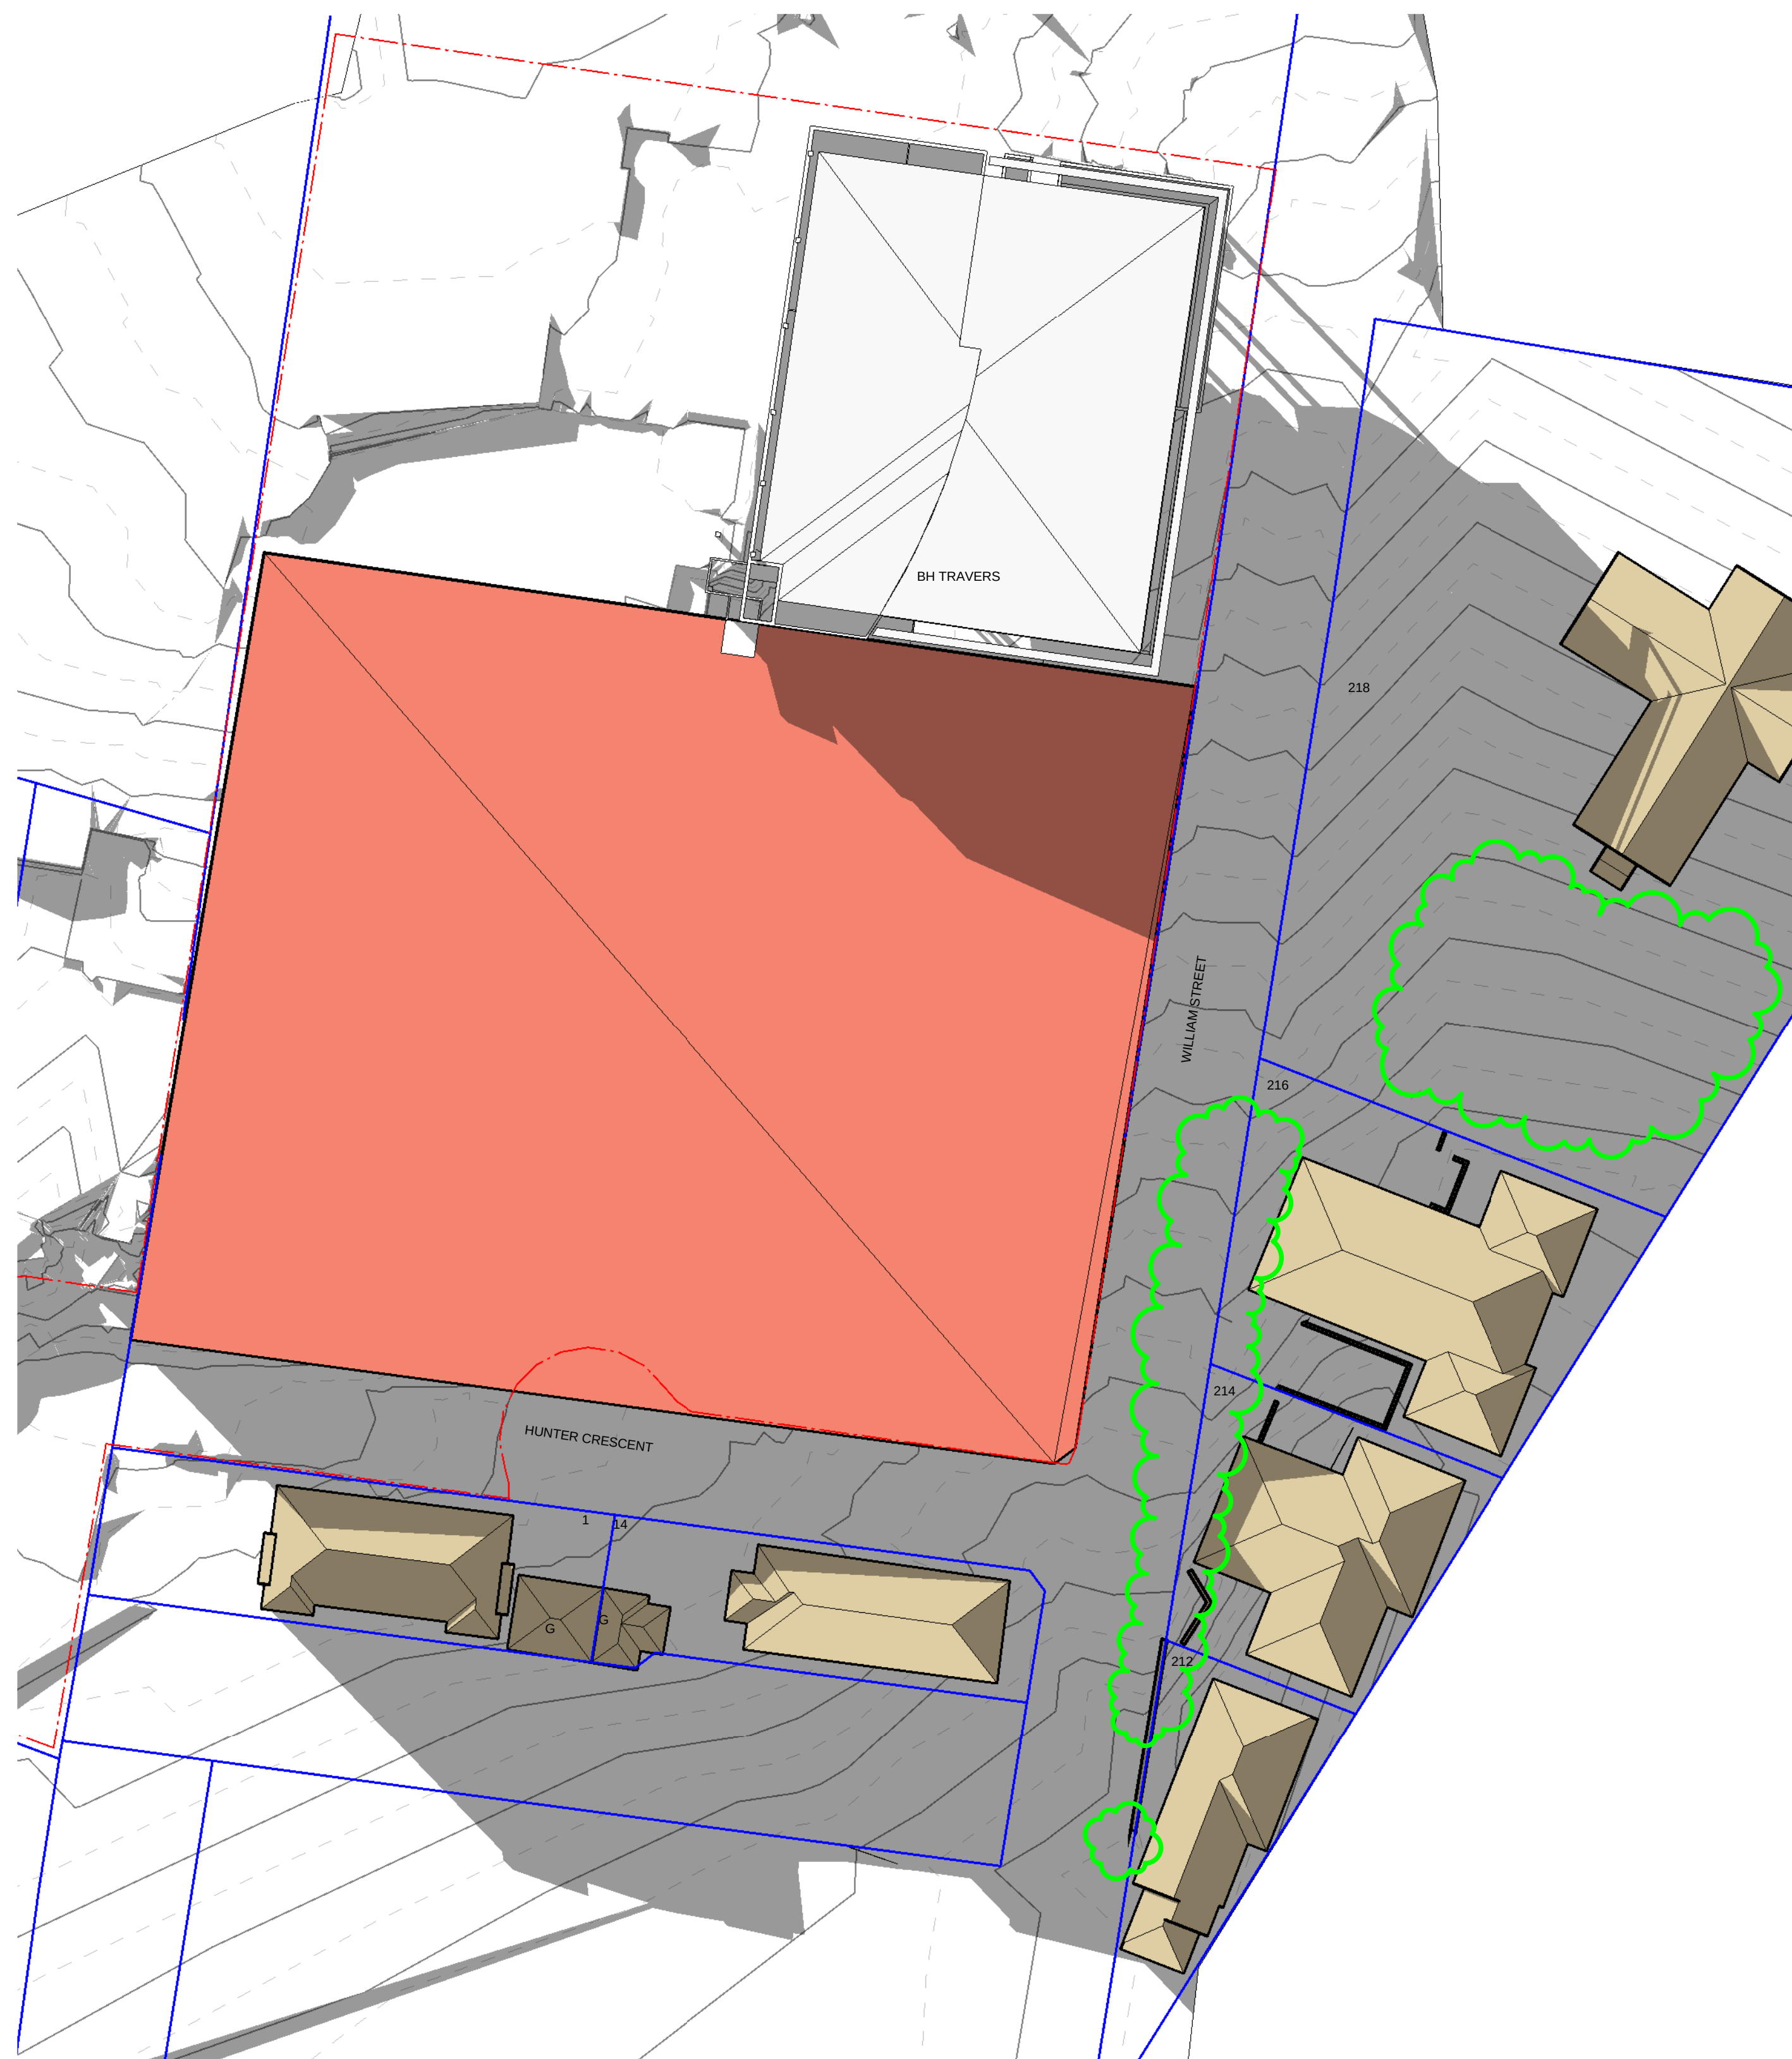

 ADJACENT BUILDING
 12m HEIGHT MASSING
 SITE BOUNDARY
 LOT BOUNDARY

Consultants

PROJECT MANAGEMENT

NAME: **EPNI PROJECTS**
ADDRESS: SUITE 2, L3, 659 PACIFIC HIGHWAY, ST LEONARDS, NSW 2055
TEL FAX: 02 9452 1300 / 02 9452 1388

STRUCTURAL, CIVIL & TRAFFIC ENGINEERS

NAME: **TAYLOR THOMSON WHITING (TTW)**
ADDRESS: L3 48 CHANDOS ST, SYDNEY, NSW, 2066
TEL: 02 9439 7288

ELECTRICAL, COMM. SECURITY, DATA, MECHANICAL, LIGHTING, ESD & ENGINEERING

NAME: **STENSEN VARMING**
ADDRESS: L8 45 CATHCROFT ST, SYDNEY, NSW, 2000
TEL: 02 9967 2200

HERITAGE CONSULTANT

NAME: **GODDEN MACKAY LOGAN (GML)**
ADDRESS: [REDACTED]
TEL FAX: 02 / 702 FAX NO

HYDRAULIC, VERTICAL TRANSPORT & FIRE DETECTION/PROTECTION ENGINEERS

NAME: **ERBAS**
ADDRESS: 15-19 ATCHISON STREET, ST LEONARDS, NSW 2055
TEL FAX: 02 9437 4611

LANDSCAPE DESIGN

NAME: **OCULUS**
ADDRESS: LEVEL 1/5 WILSON ST, PO BOX 307, NEWTOWN, NSW, 2042
TEL FAX: 02 9557 5533 / 02 9519 8323

PLANNER

NAME: **ROBINSON URBAN PLANNING**
ADDRESS: 63 FLETCHER ST, TAMARINA, NSW, 2026
TEL FAX: 02 9130 4183 / 02 9130 7992

POOL & AQUATICS DESIGN

NAME: **GEOFF NINNES FONG & PARTNERS**
ADDRESS: 70 CROWN ST, WOOLLOOMOOLOO, NSW, 2011
TEL FAX: 02 9532 1500 / 02 9333 0963

BCA & ACCESS CONSULTANTS

NAME: **PHILIP CHUN**
ADDRESS: SUITE 404, 44 HAMDEN ROAD, ARTARMON, NSW 2064
TEL: 02 9312 2322

ACOUSTIC ENGINEERS

NAME: **WILKINSON MURRAY**
ADDRESS: 272 PACIFIC HWY, CROWS NEST , NSW 2065
TEL FAX: 02 9437 4611

QUANTITY SURVEYOR

NAME: **HBN Pty Ltd**
ADDRESS: 17, 88 PIPT STREET, SYDNEY, NSW 2000
TEL: 02 9270 1000

LAND SURVEYOR

NAME: **RYGATE SURVEYORS**
ADDRESS: SUITE 904, L8, 89 YORK STREET, SYDNEY, NSW 2000
TEL FAX: 02 9262 6800

GEO TECHNICAL CONSULTANT

NAME: **JK GEOTECHNICS**
ADDRESS: 1155 WICKS ROAD, MACQUARIE PARK, NSW, 2113
TEL: 02 9888 0200

Client

SYDNEY CHURCH OF ENGLAND
GRAMMER SCHOOL (SHORE)

Project No.	213204.00
-------------	-----------

Project


SHORE PHYSICAL
EDUCATION CENTRE


BLUE STREET, NORTH SYDNEY, NSW, 2060

Drawing Title

SHADOW DIAGRAMS -
21 JUNE - 3 PM - 12M HIGH
COMPLIANT

Document Control Status:
DEVELOPMENT CONDITION

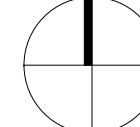A1 DRAWING SHEET		Drawn:	CT
Co-ordinated:		Scale:	AS indicated @ A1
Project Architect:		Date:	27.05.2016
Project Director:		Revision:	2
Drawing Number:		North:	
A-DA-8029			

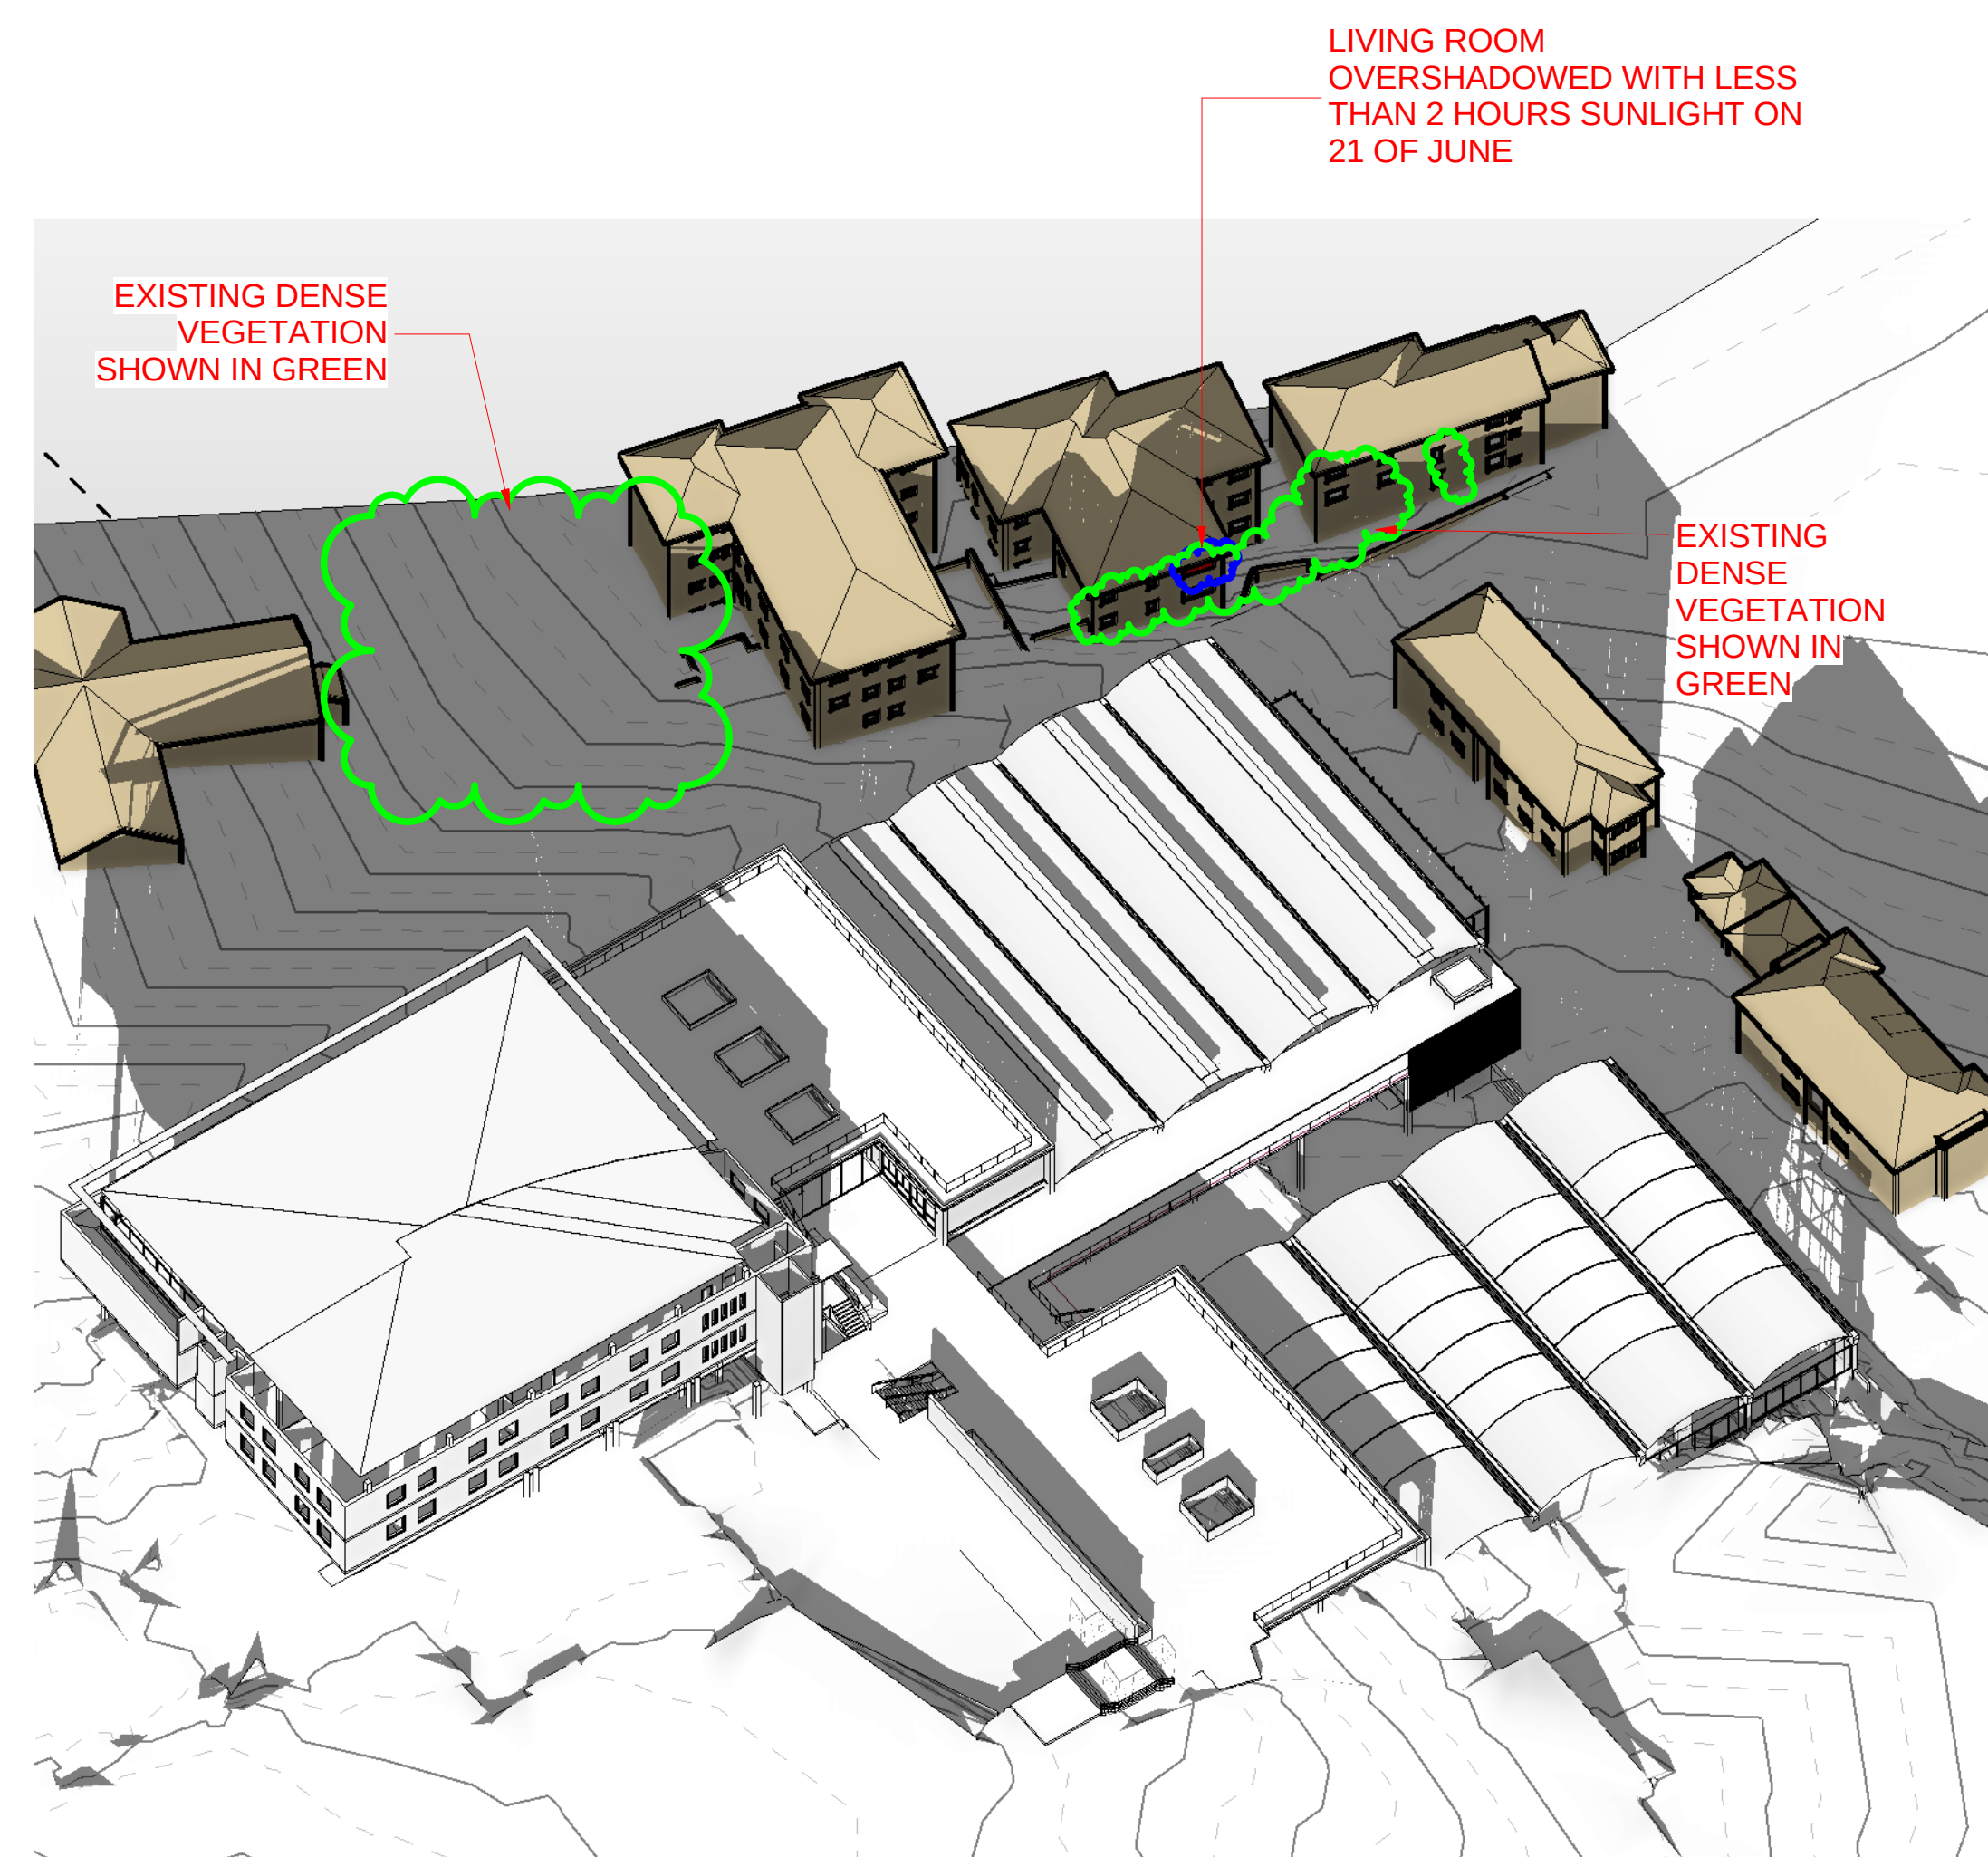[illegible]

Cox Richardson
PO Box Q193, Sydney NSW 1230
Level 6, 155 Clarence Street, Sydney NSW 2000 Australia
T + 61 2 9267 9599 F + 61 2 9264 5844
www.coxarchitecture.com.au



Nominated Architects
John Richardson no. 31
Russell Lee no. 62

Consultants

PROJECT MANAGEMENT

NAME: EPM PROJECTS
ADDRESS: SUITE 2, L5, 655 PACIFIC HIGHWAY, ST LEONARDS, NSW 2060
TEL/FAX: 02 9452 8300 / 02 9452 8388

STRUCTURAL, CIVIL & TRAFFIC ENGINEERS

NAME: TAYLOR THOMSON WHITTING (TTW)

ADDRESS: L3 48 CHANDOS ST, SYDNEY, NSW, 2065
TEL: 02 9439 7288

ELECTRICAL, COMMS, SECURITY, DATA, MECHANICAL, LIGHTING, ESD &
GREENSTAR ENGINEERS

NAME: STEENSEN VARMING
ADDRESS: 18, CASTLEBROUGH ST. SYDNEY, NSW, 2000

TEL: 02 9967 2200

HERITAGE CONSULTANT
NAME: GREENMAN, J. C. (2011)NAME: GODDEN MACKAY LOGAN (GML)
ADDRESS: ADDRESS

TEL/FAX: 02 / 02 FAX NO

HYDRAULIC, VERTICAL TRANSPORT & FIRE DETECTION/ PROTECTION ENGINEERS

NAME: ERBAS
ADDRESS: L1, 15 ATCHINSON STREET, ST LEONARDS, NSW 2065

TEL/ FAX: 02 9437 4611

LANDSCAPE DESIGN
NAME: OCULUS

ADDRESS: LEVEL 1/ 5 WILSON ST, PO BOX 307, NEWTOWN,
NSW, 2042

TEL/FAX: 02 9557 5533 / 02 9519 8323

NAME: ROBINSON URBAN PLANNING

ADDRESS: 83 FLETCHER ST, TAMARAMA, NSW, 2026

TEL/FAX: 02 9130 1483 / 02 9130 2992

NAME: GEOFF NINNES FONG & PARTNERS

ADDRESS: 70 CROWN ST, WOOLLOOMOOLOO, NSW, 2011
TEL/FAX: 02 9332 5100 / 02 9331 2863

TEL/FAX: 02 9332 5100 / 02 93312963

NAME: PHILIP CHUN

ADDRESS: SUITE 404, 44 HAMPDEN ROAD, ARTARMON, NSW 2064
TEL/FAX: 02 9412 2322

FEDPAX 02 9412 2322

ACOUSTIC ENGINEERS
NAME: **WILKINSON MURRAY**

ADDRESS: 272 PACIFIC HWY, CROWS NEST, NSW 2065

TEL/FAX: 02 9437 4611 QUANTITY SURVEYOR NAME: M&M Pty Ltd ADDRESS: 1/1, 86 PITT STREET, SYDNEY, NSW 2000 TEL/FAX: 02 9270 1000	
LAND SURVEYOR NAME: RYGATE SURVEYORS ADDRESS: SUITE 904 L9, 89 YORK STREET, SYDNEY, NSW 2000 TEL/FAX: 02 9055 6800	
GEO TECHNICAL CONSULTANT NAME: JK GEOTECHNICS ADDRESS: 115 WICKS ROAD, MACQUARIE PARK, NSW, 2113 TEL/FAX: 02 9888 5000	
Client SYDNEY CHURCH OF ENGLAND GRAMMER SCHOOL (SHORE)	
Project No. 213204.00	
Project SHORE PHYSICAL EDUCATION CENTRE BLUE STREET, NORTH SYDNEY, NSW, 2060	
Drawing Title SHADOW DIAGRAMS - 21 JUNE - 3 PM - PROPOSED BUILDINGS	
Document Control Status: DEVELOPMENT CONDITION	
A1 DRAWING SHEET Co-ordinated: CT Project Architect: AS Project Director: RL	Drawn: C Scale: As indicated @ A Date: 27.05.2013 Revision:
Drawing Number: A-DA-8030	North: 