



- LEGEND**
- JUMP FORM 1
 - JUMP FORM 2



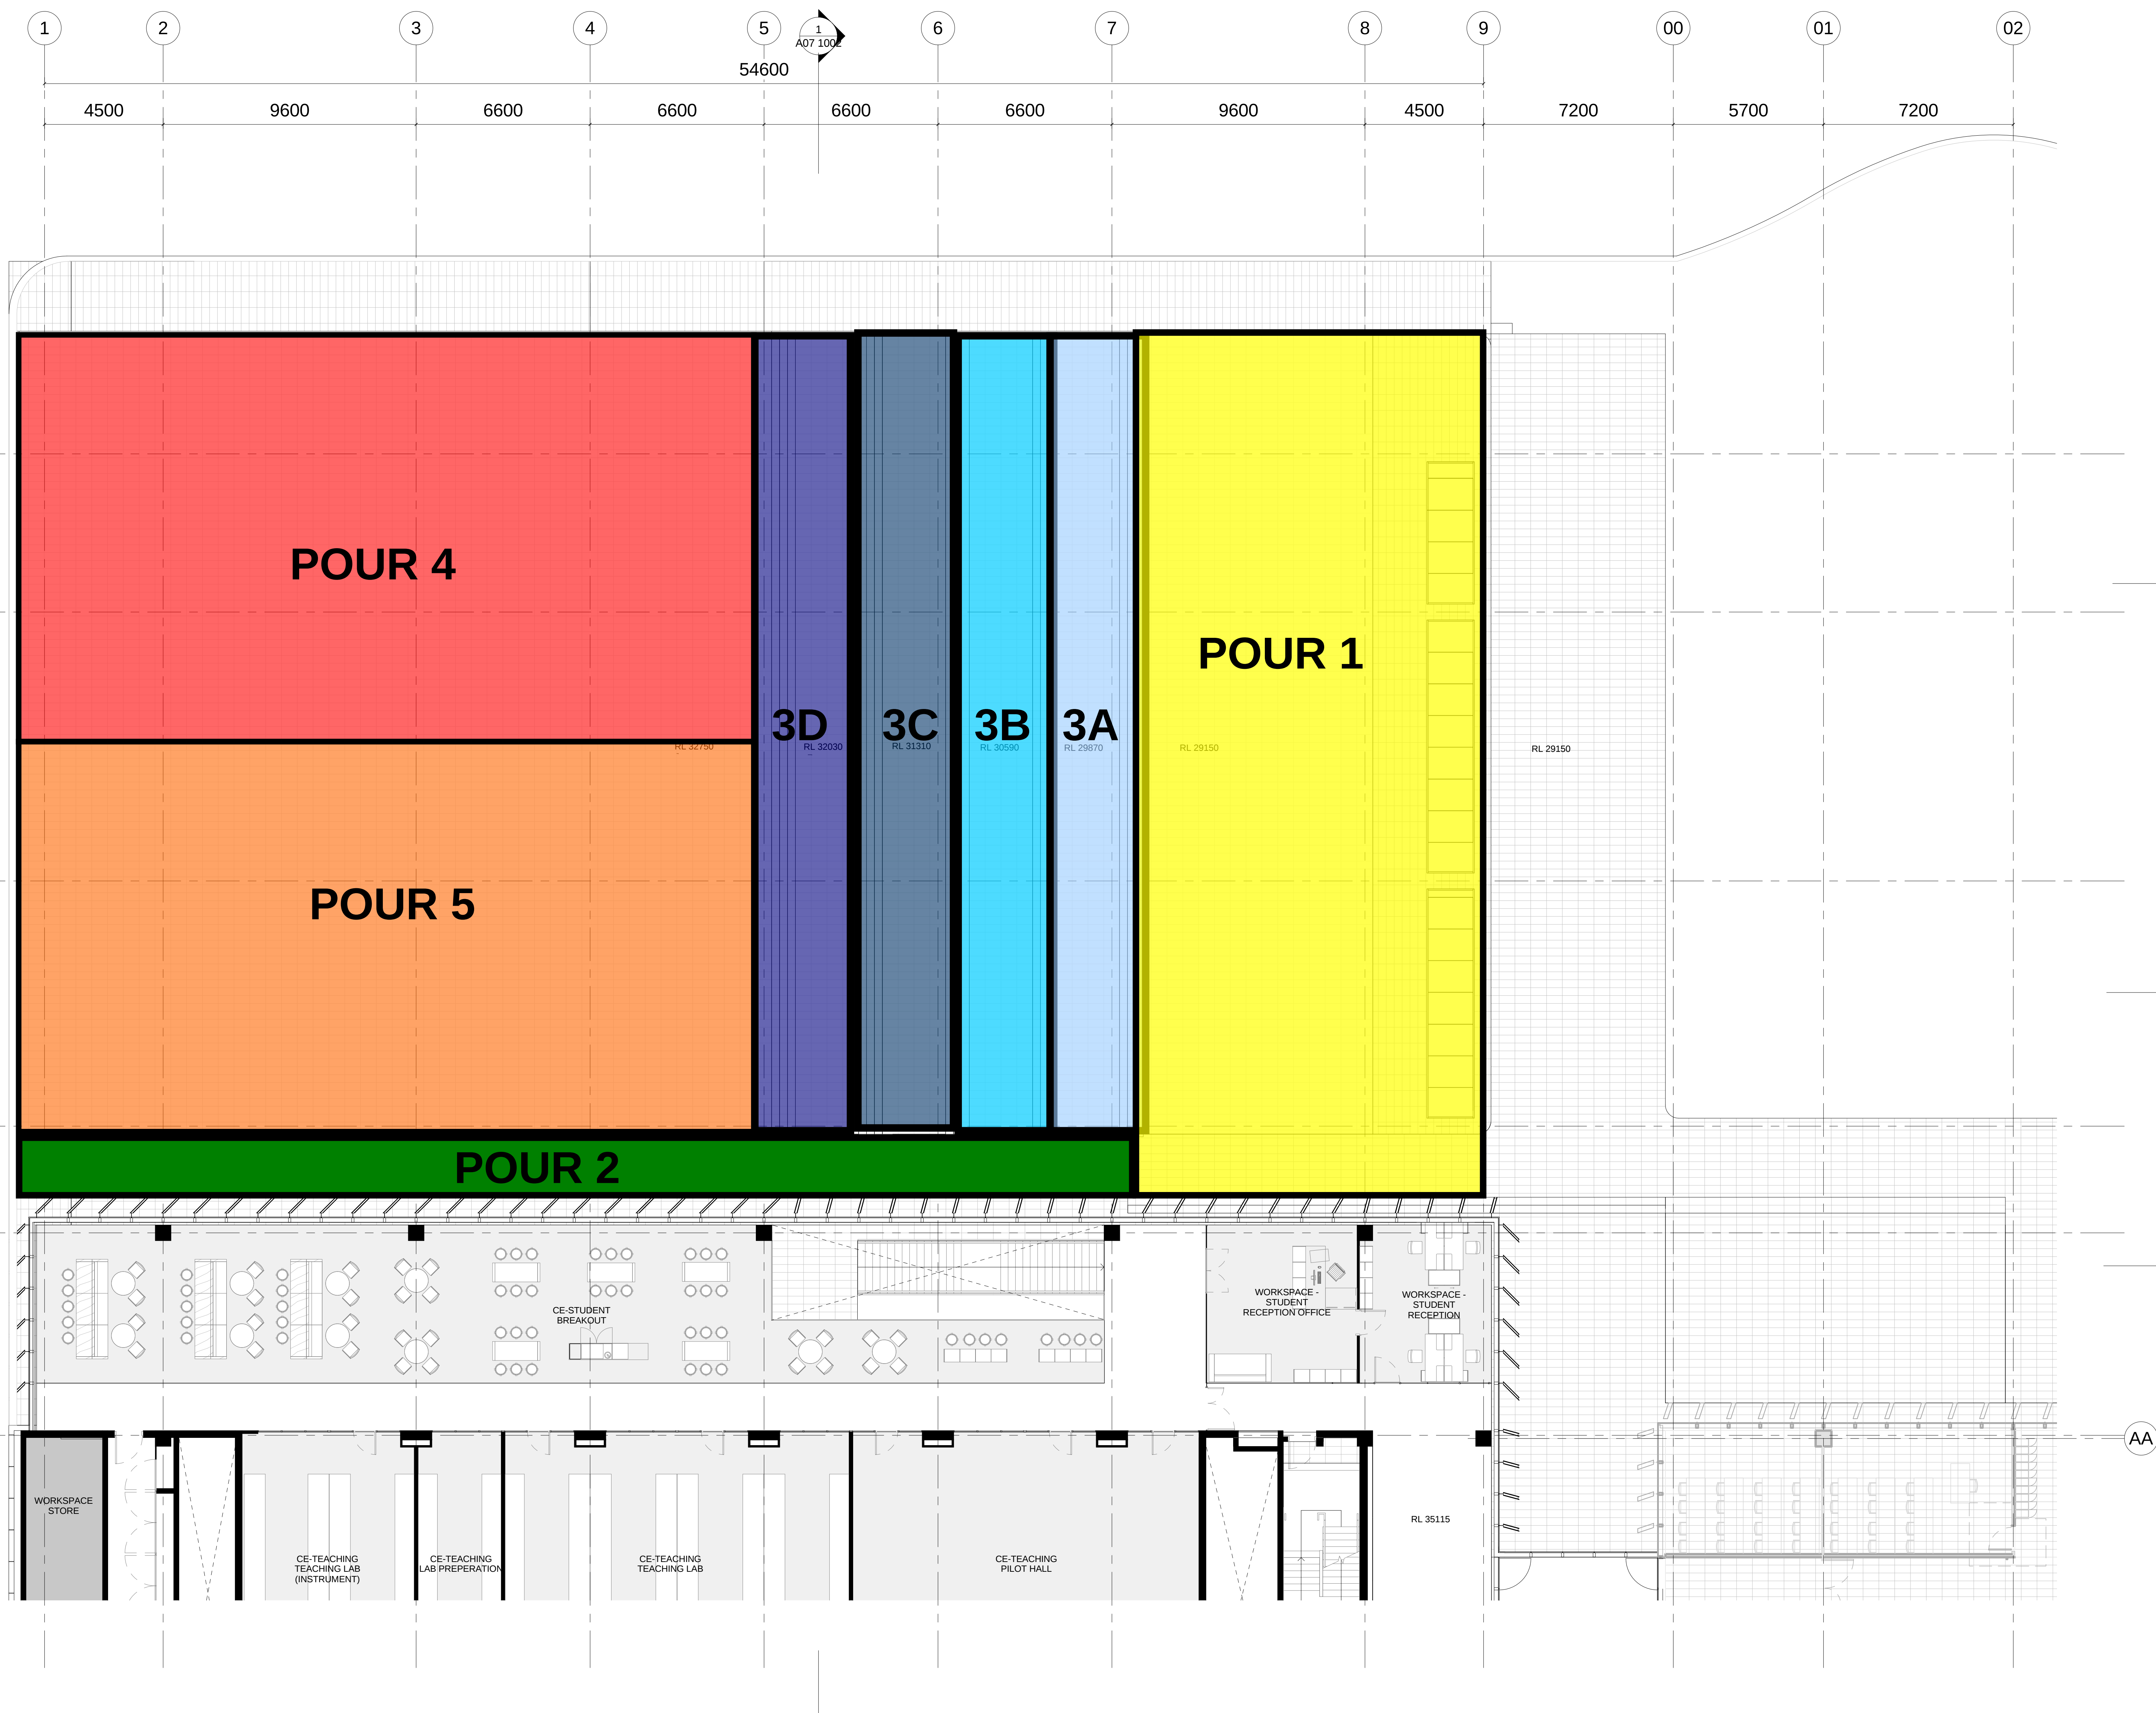

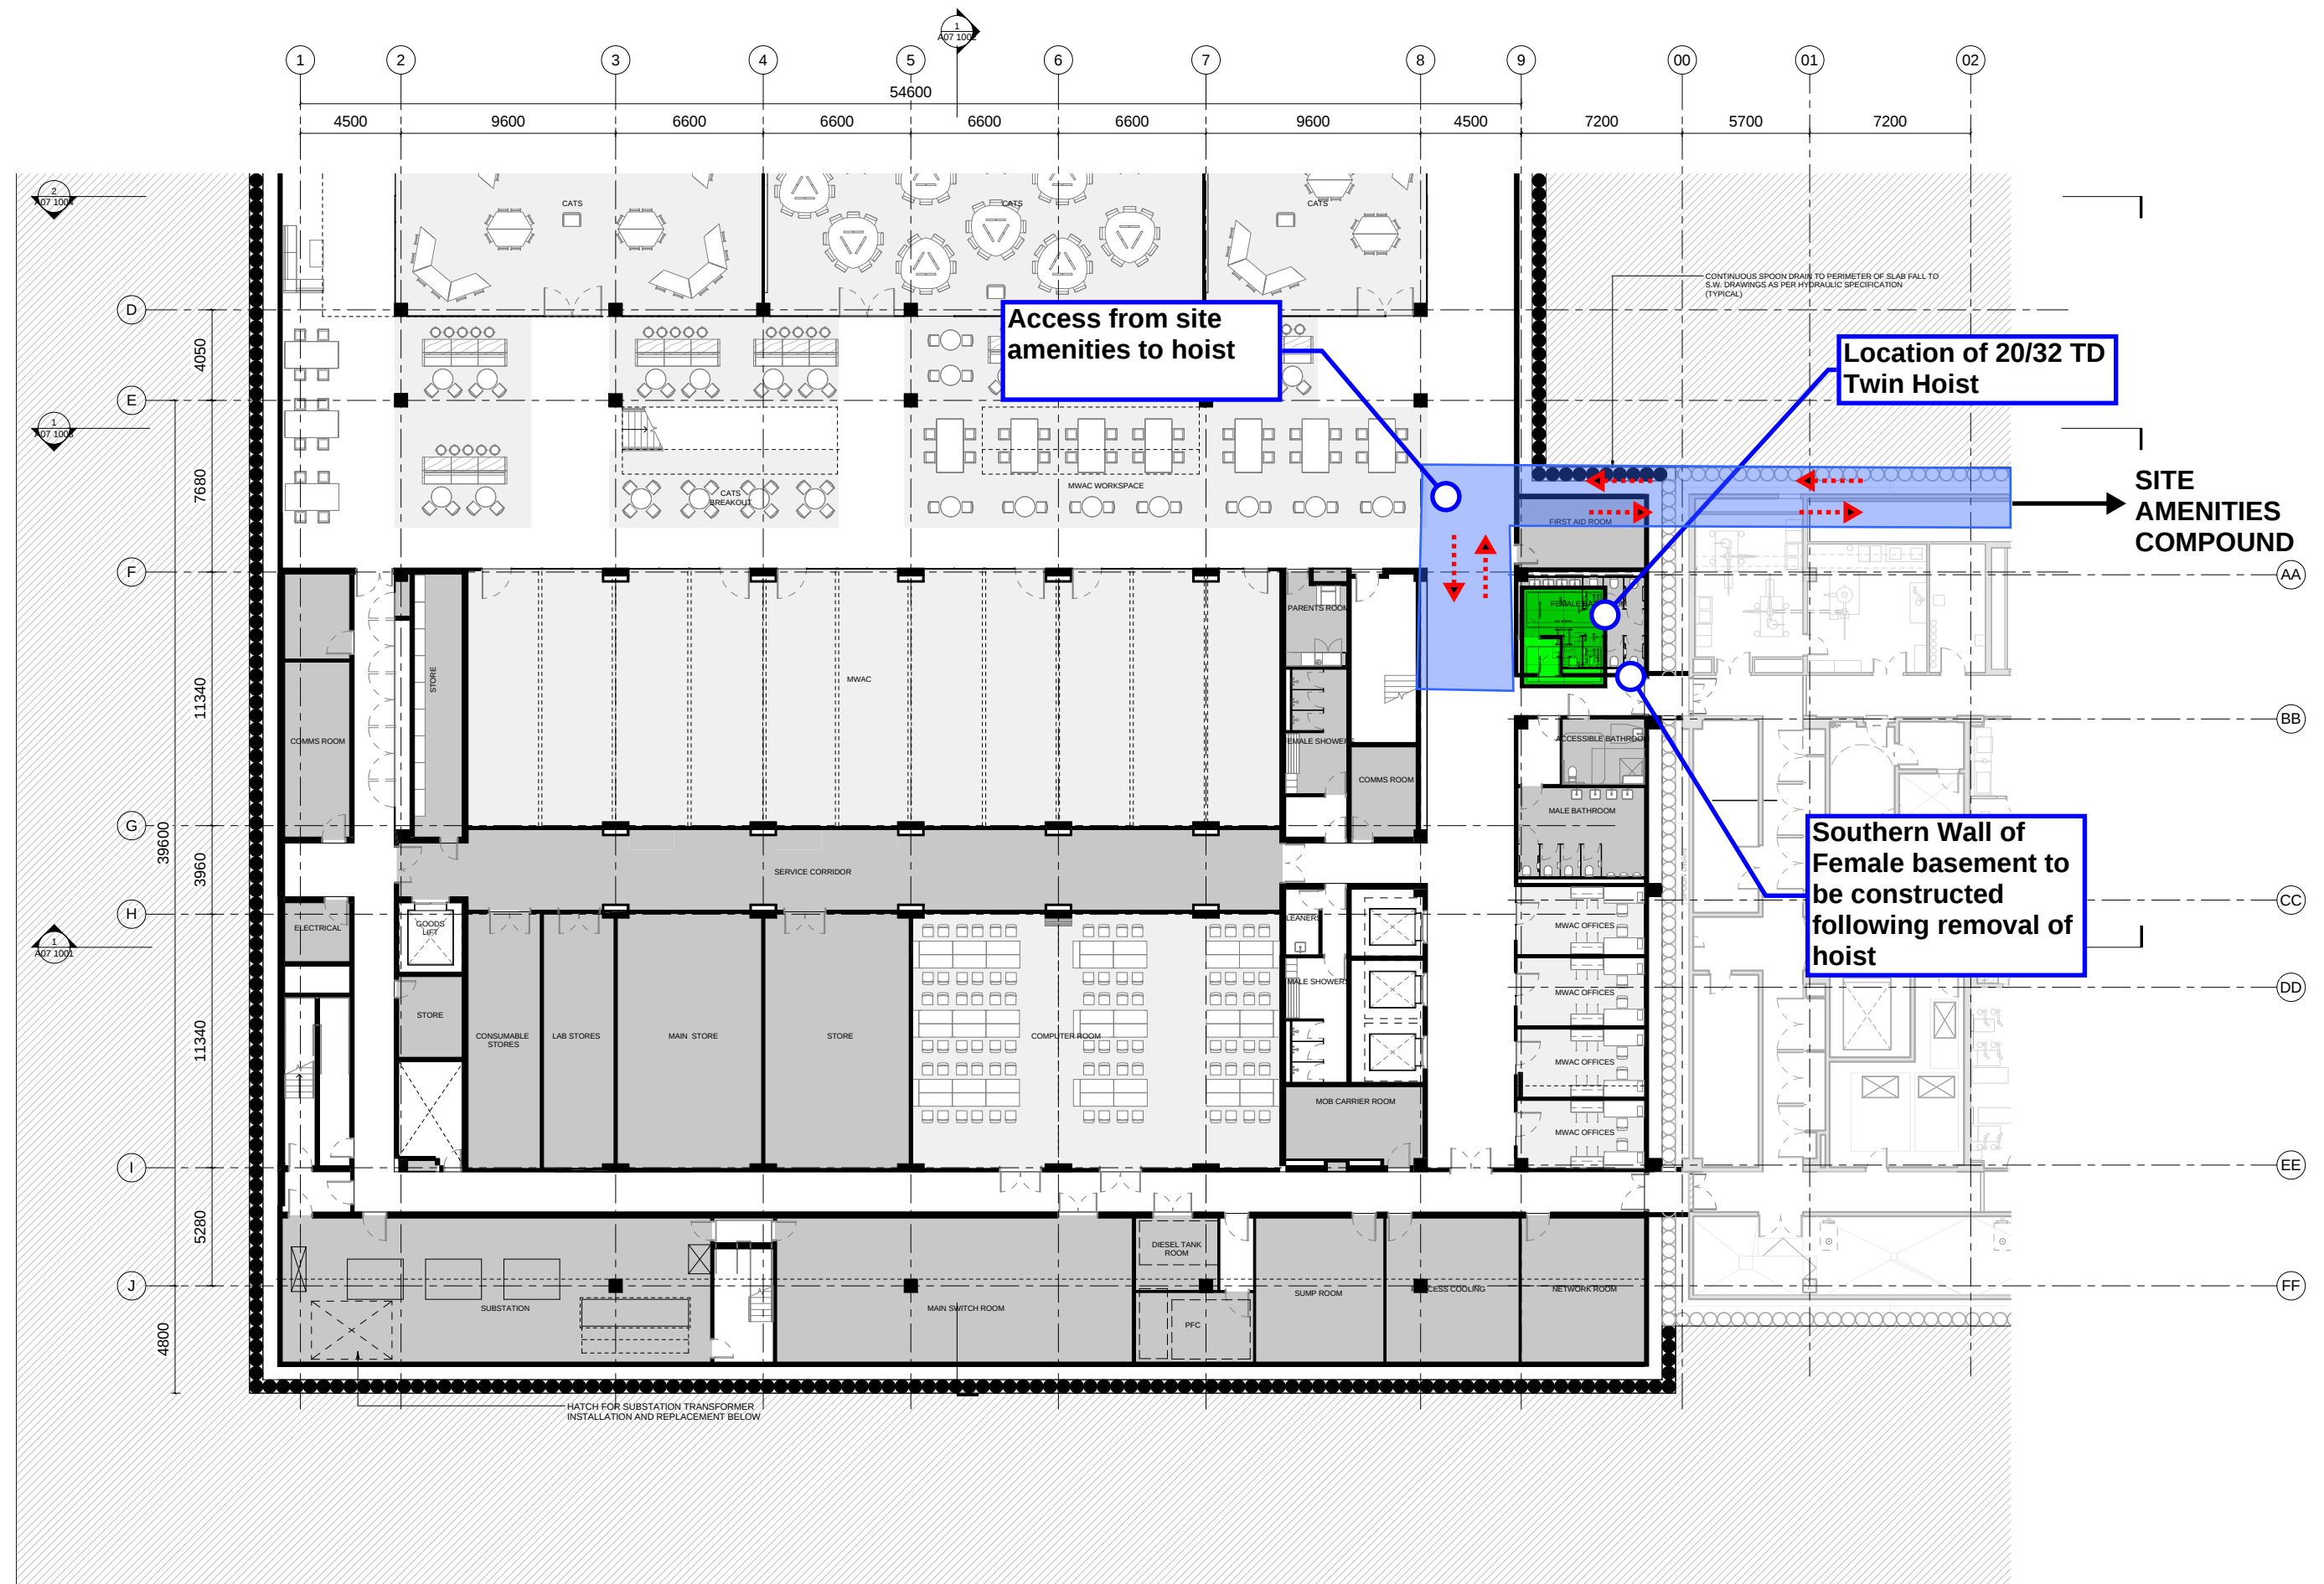



Alimak 20/32 TD Twin hoist to serve all floors- including basement


On removal of hoist - construct in-fill slab to allow completion of basement fit-out and internal walls.

Pit for hoist to extended into MSEB/SEB shared basement.

1500mm
(indicative only)

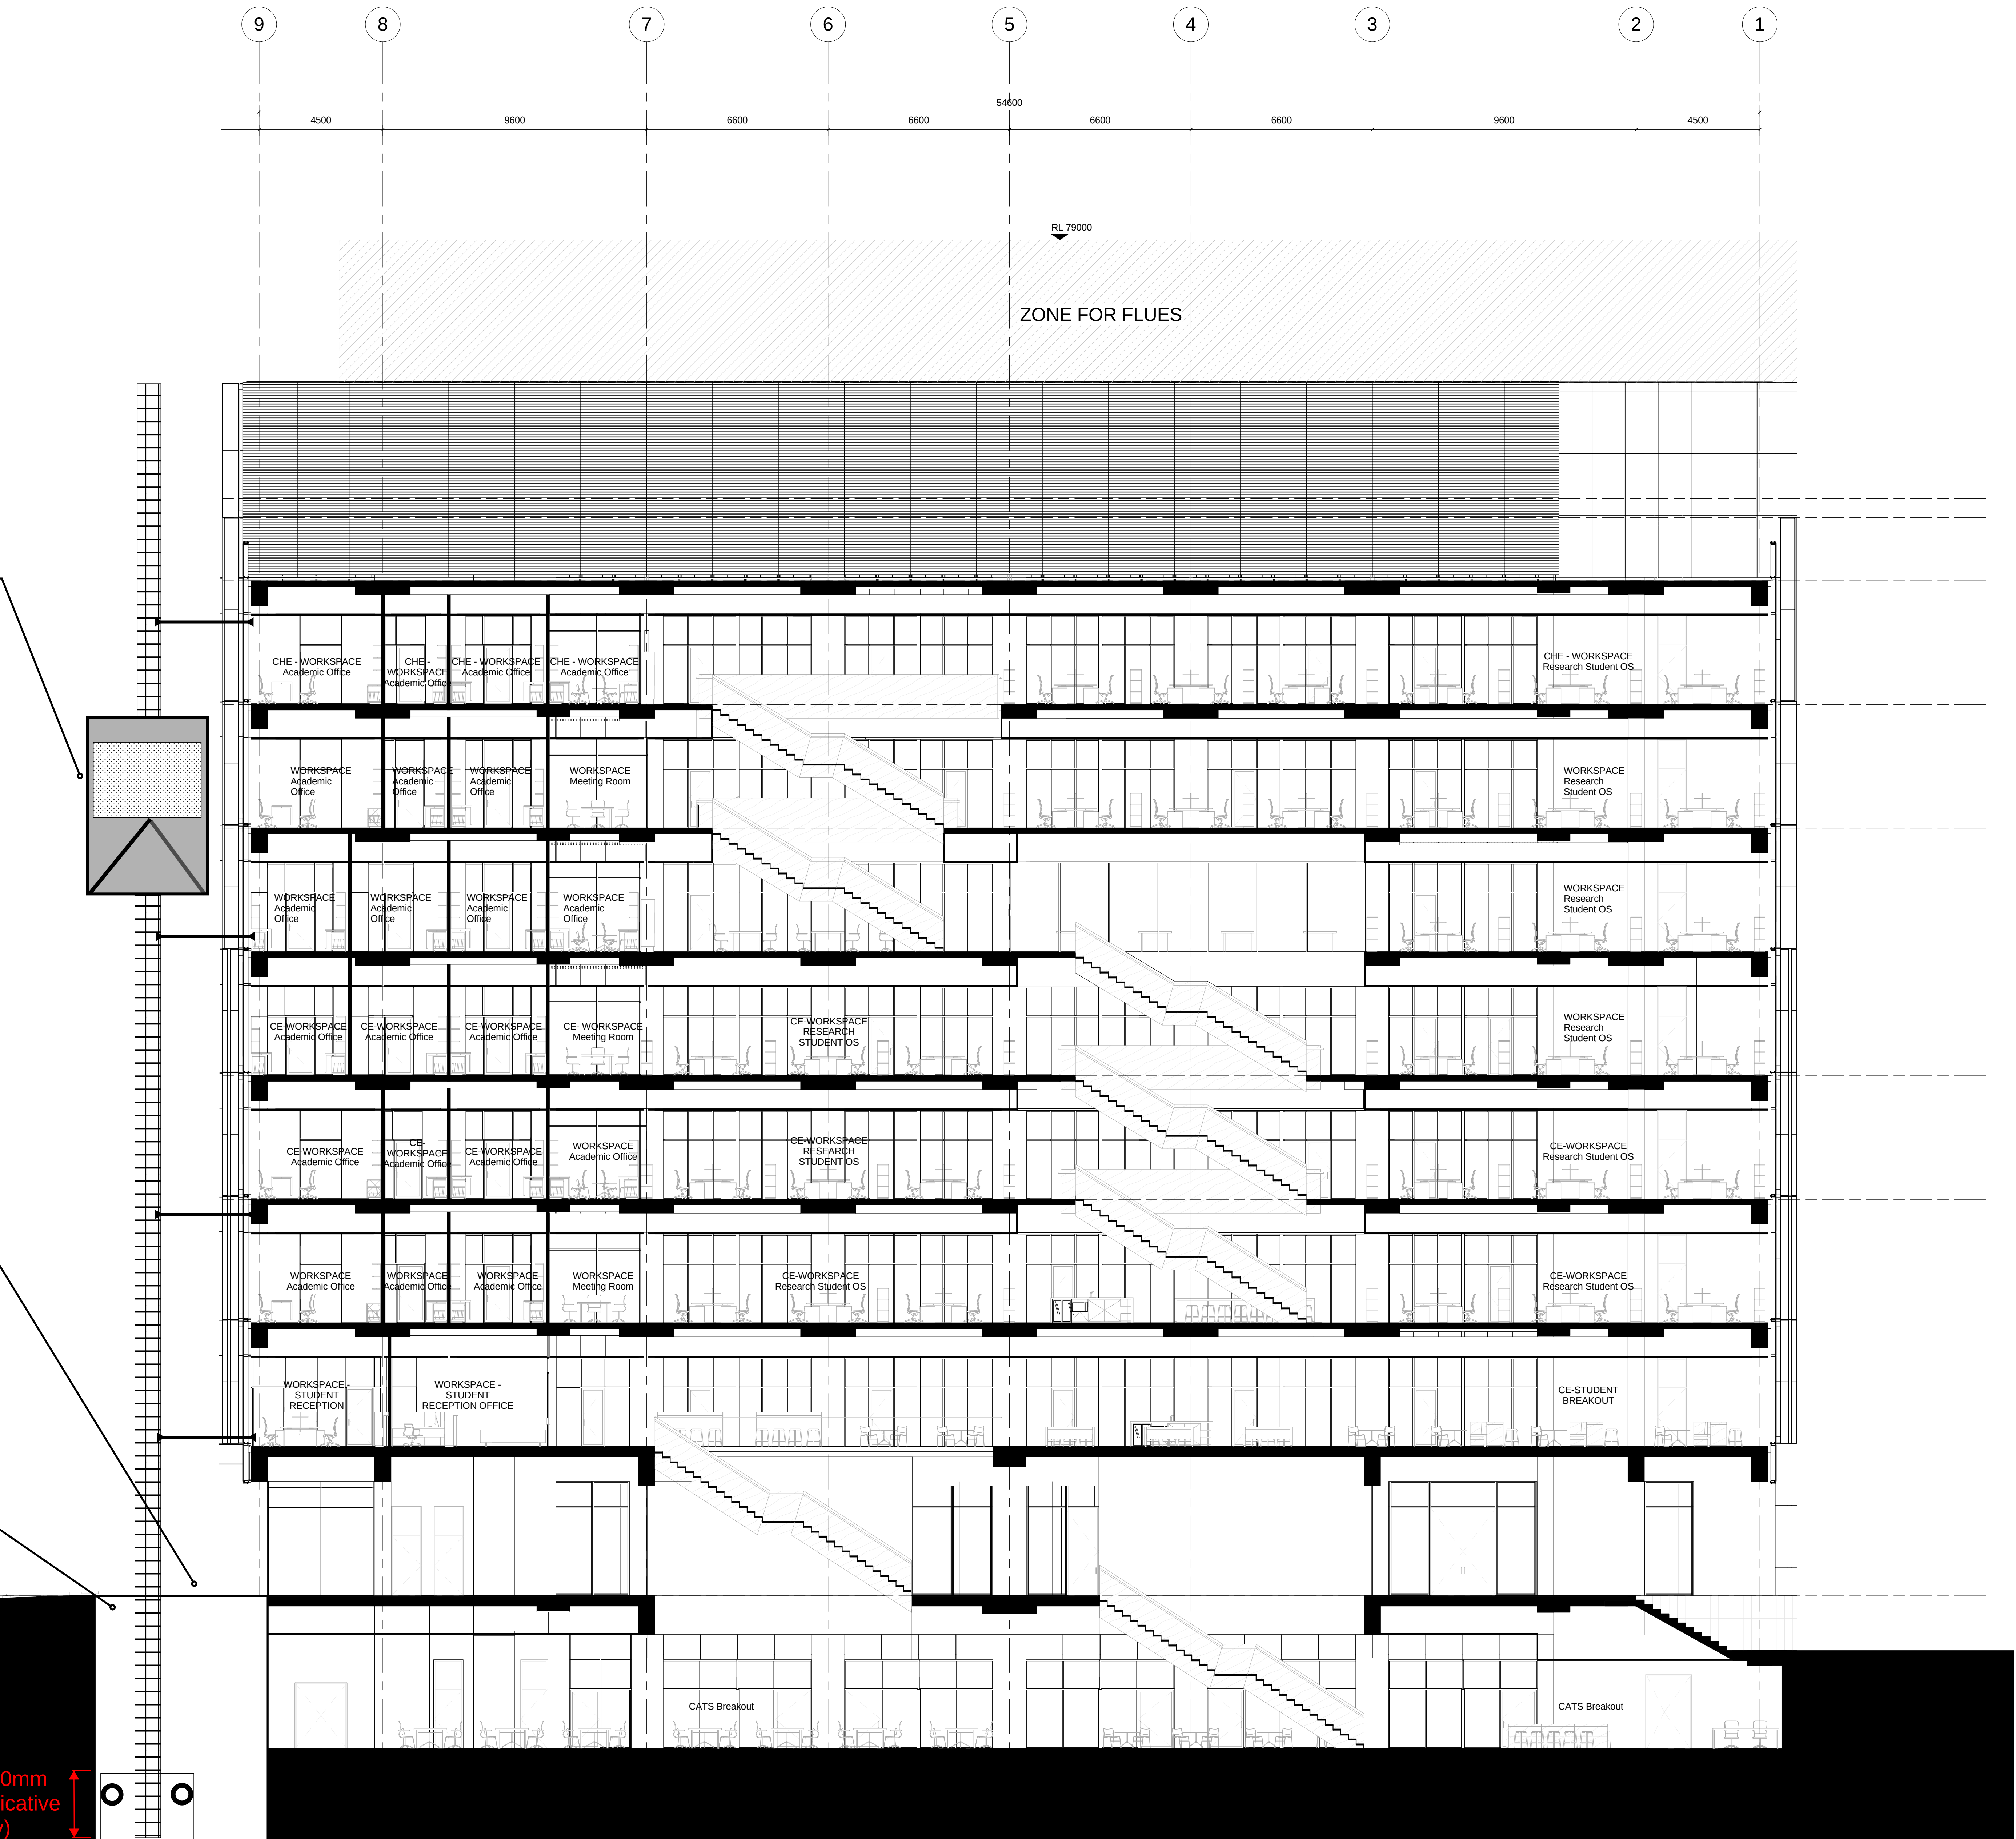

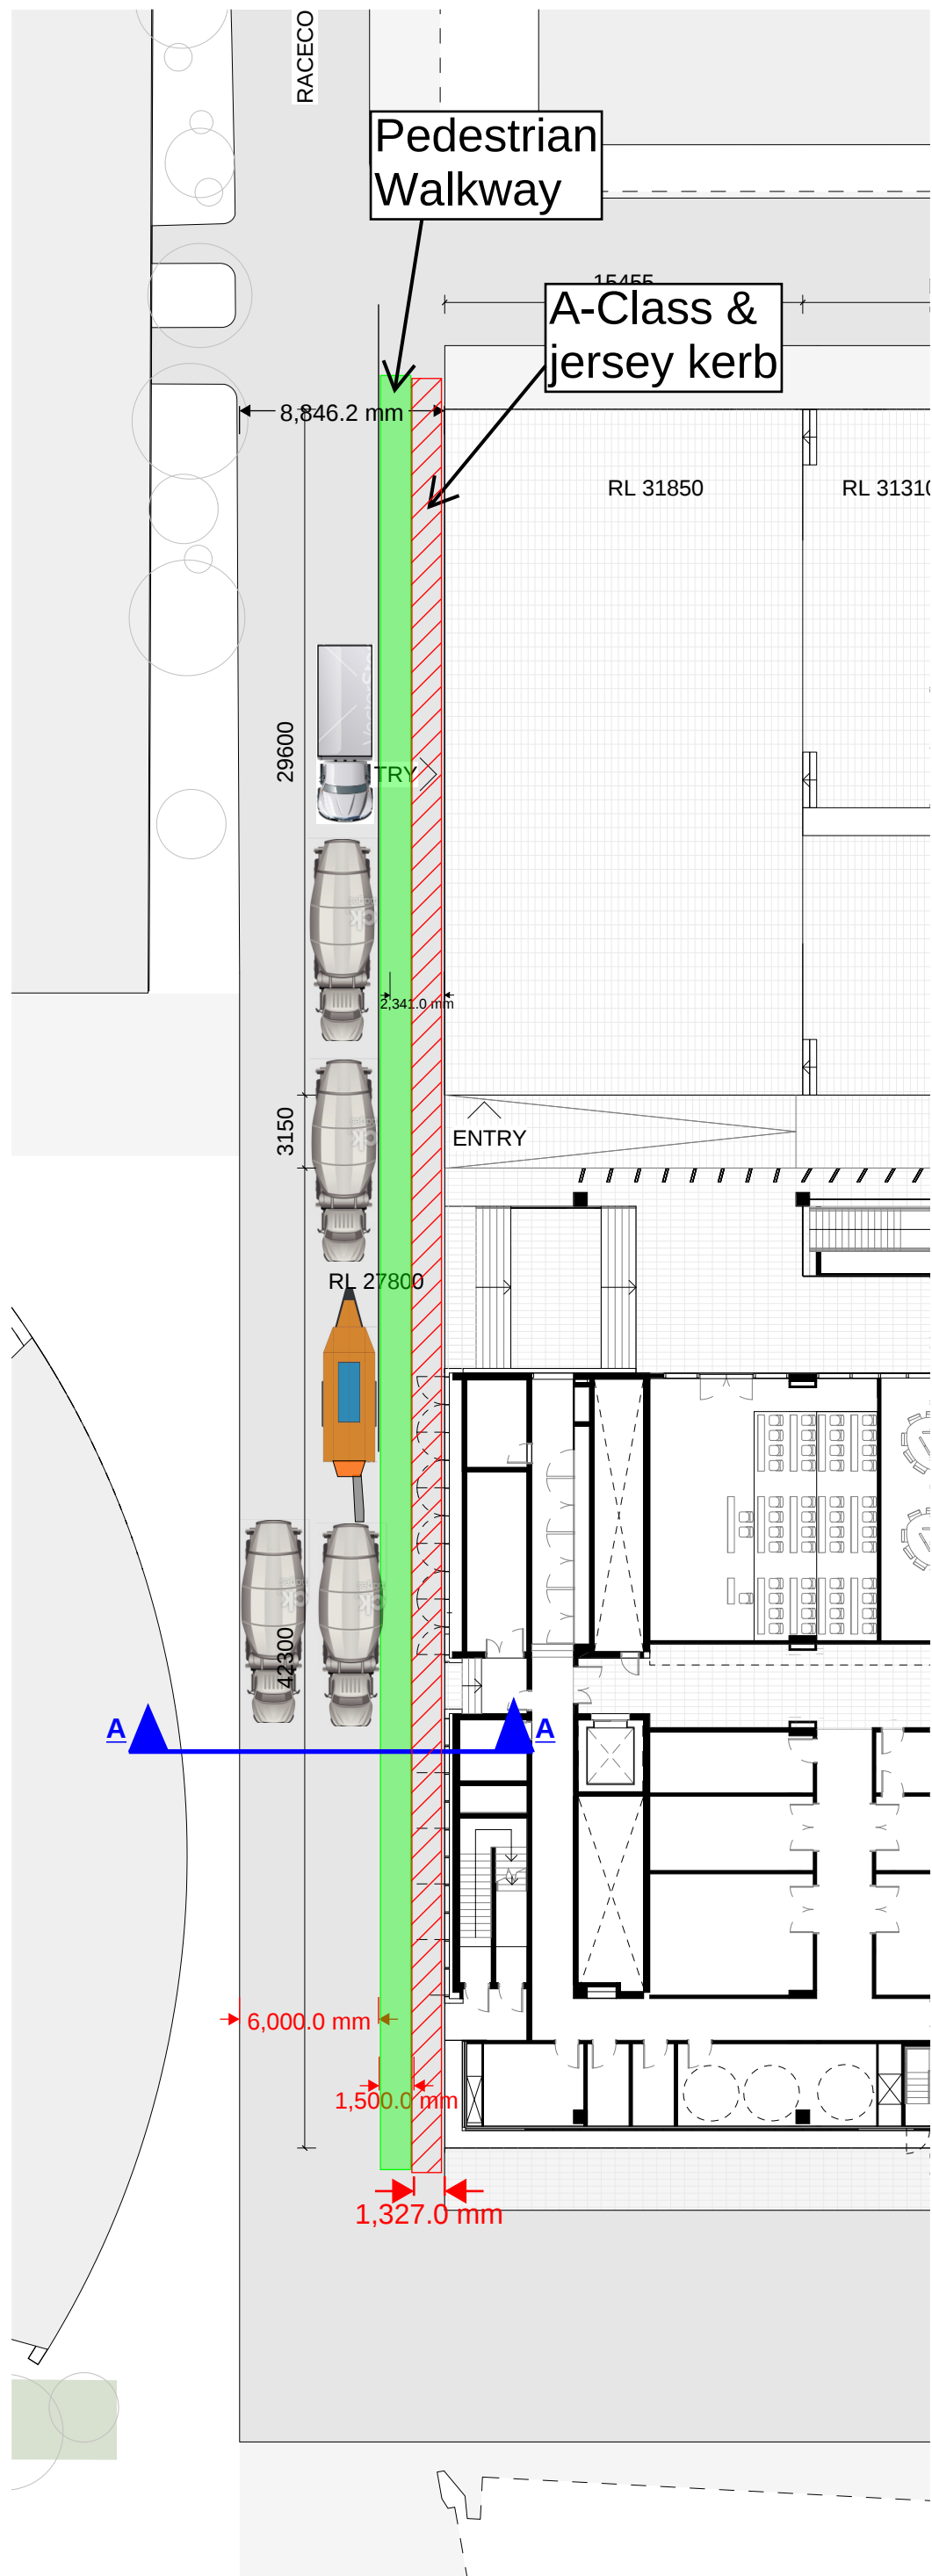

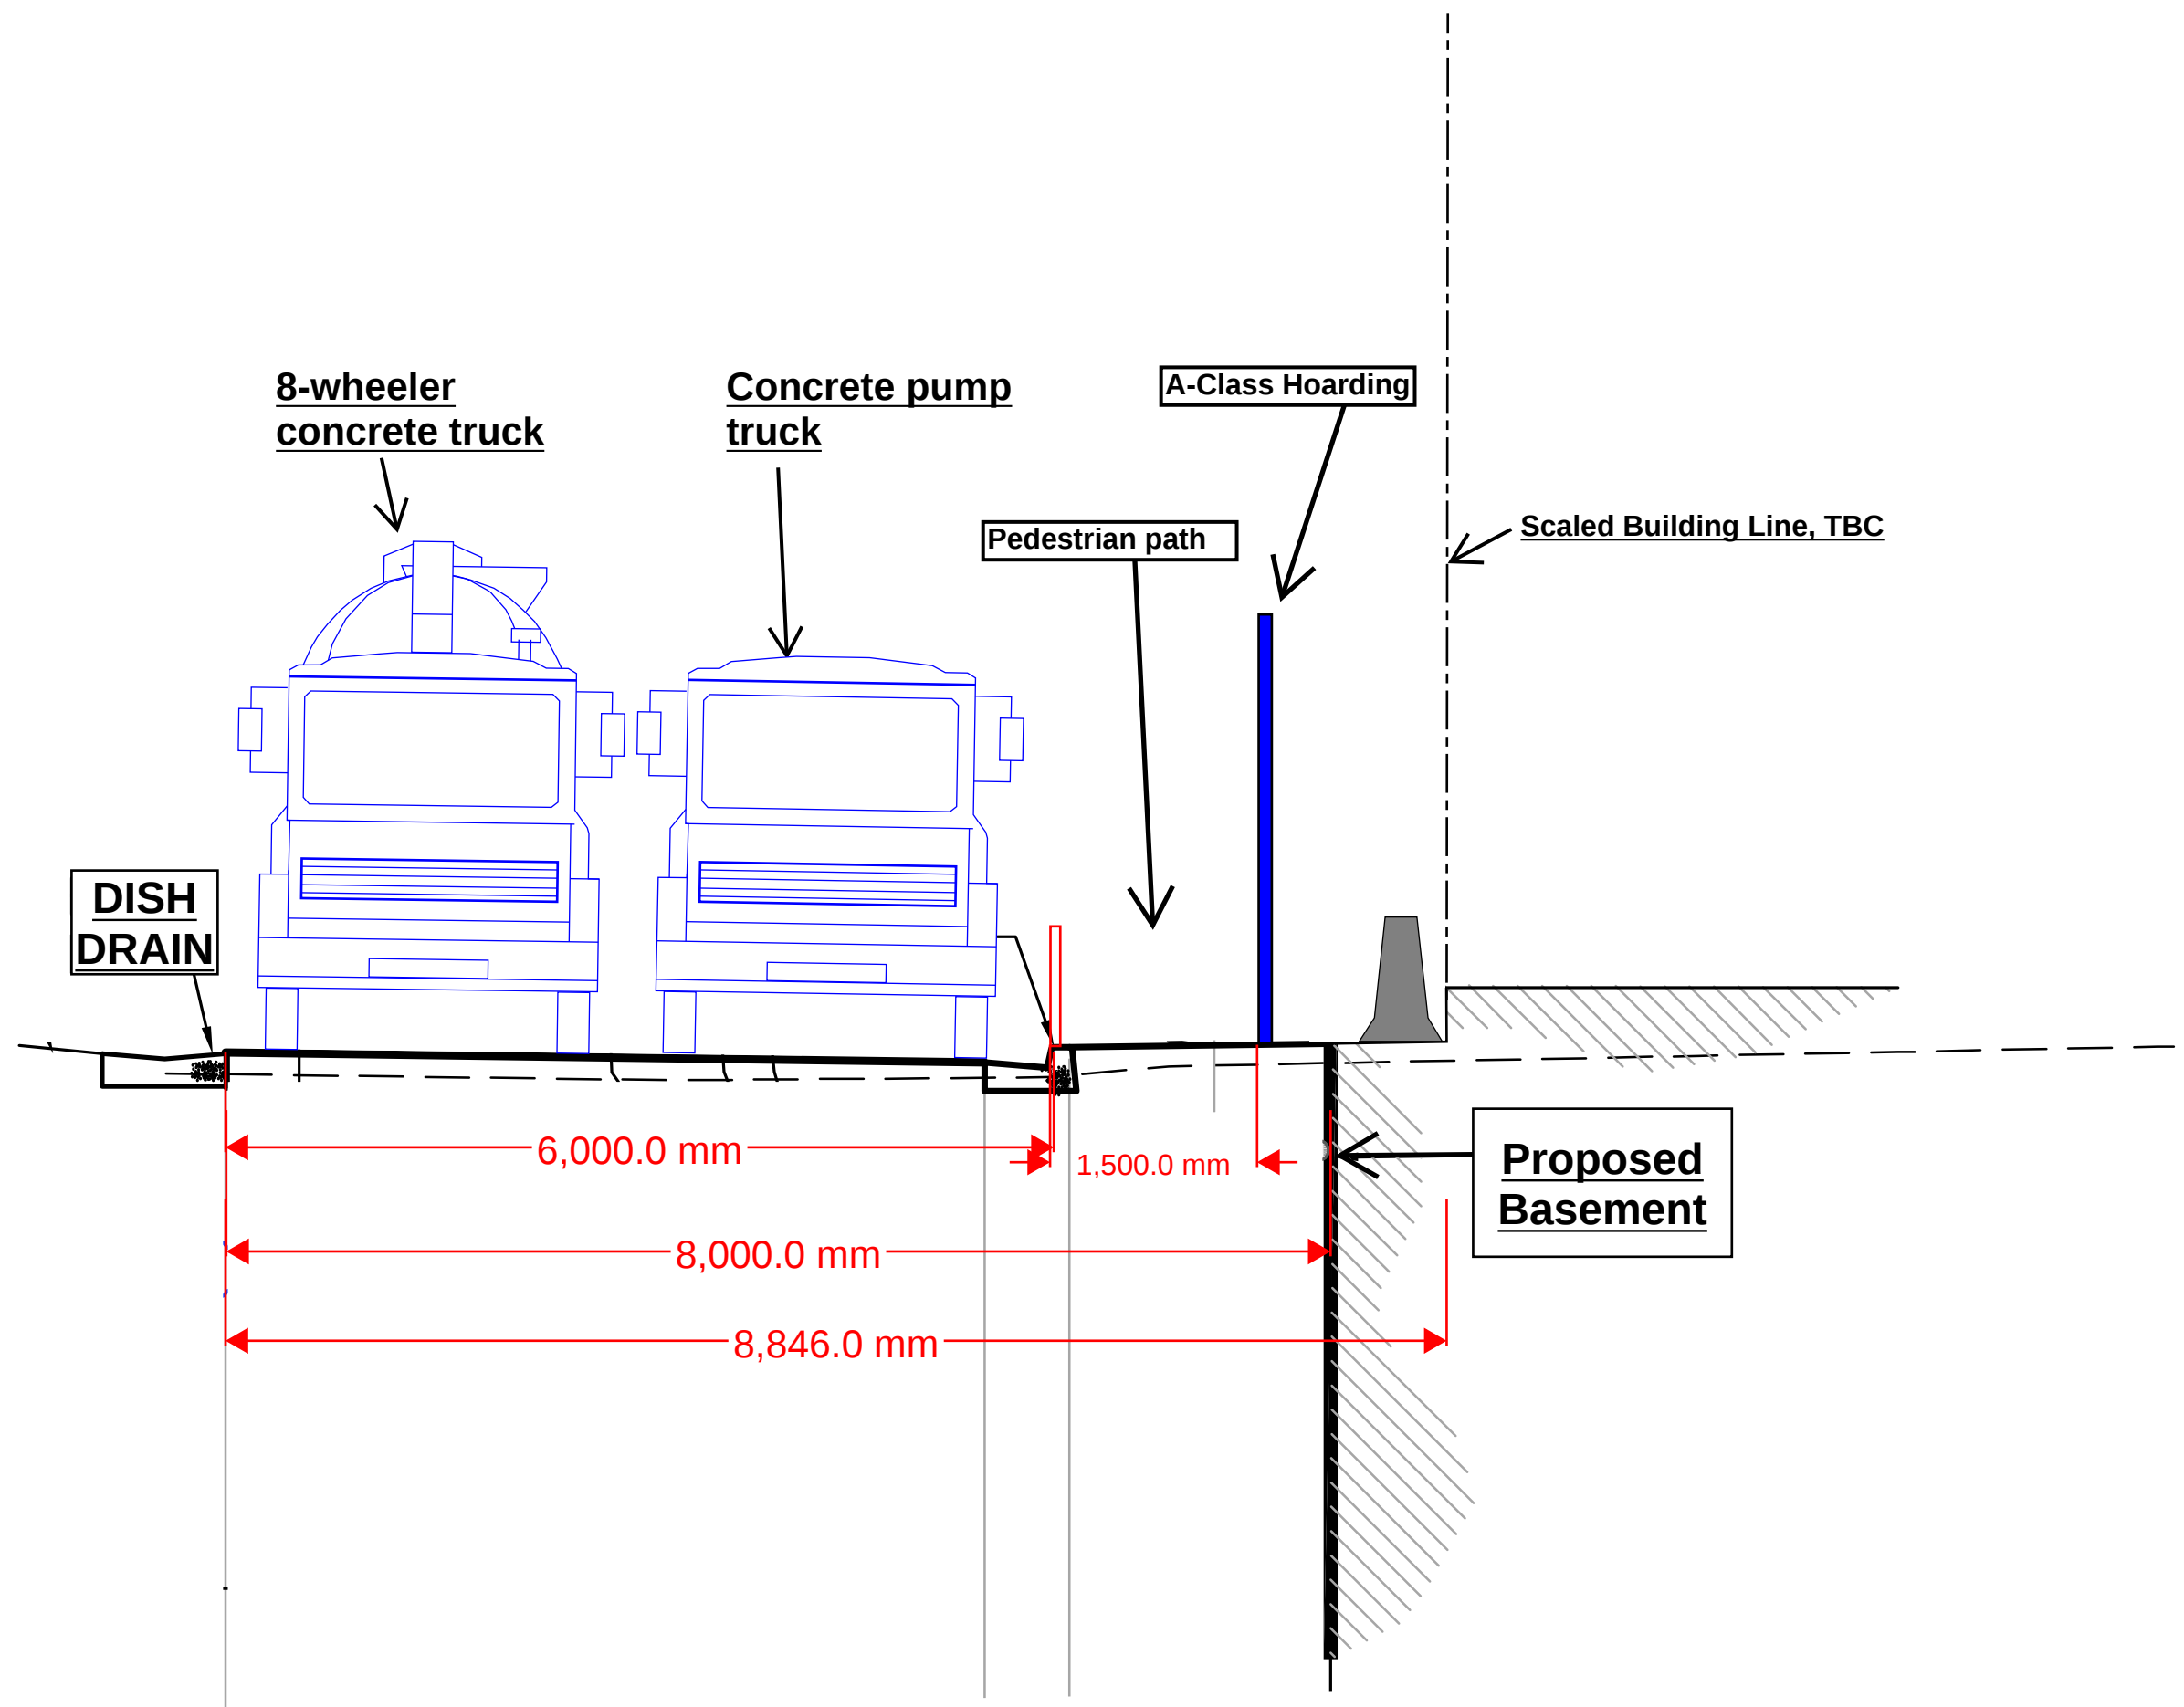

8.3 Appendix 3 – Material Science Waste Recycling Report

Waste Recycling Report

Company: Brookfield Multiplex
Site: Gate 2 Materials High Street, Randwick
Month: Combined Report



Material	M3 Recieved		Tonnes Recycled		Tonnes Landfill		Method & location of disposal
Bricks and roof tiles	35.42	tonnes	34.74	tonnes		tonnes	Processed at Genesis Plant
Excavated Natural Material	4.81	tonnes	4.72	tonnes		tonnes	Processed at Genesis Plant
Concrete	773.73	tonnes	758.88	tonnes		tonnes	Processed at Genesis Plant
Asphalt	0	tonnes	0	tonnes		tonnes	Processed at Genesis Plant
Vegetation Waste	2.25	tonnes	2.21	tonnes		tonnes	Processed at Genesis Plant
Timber	254.67	tonnes	249.78	tonnes		tonnes	Processed at Genesis Plant
Fill (Demo and Inert)	26.73	tonnes	26.22	tonnes		tonnes	Processed at Genesis Plant
Glass	0	tonnes	0	tonnes		tonnes	Processed at Genesis Plant
Plasterboard	23.08	tonnes	22.64	tonnes		tonnes	Processed at Genesis Plant
Plastic	11.2	tonnes	10.99	tonnes		tonnes	Grapple or Manual / Genesis/ Sims Plastics
Metal	110.44	tonnes	108.32	tonnes		tonnes	Magnet, Grapple or Manual / Genesis / Sims Metal
Cardboard	1.73	tonnes	1.7	tonnes		tonnes	Genesis / Visy
Polystyrene	0.54	tonnes	0.53	tonnes		tonnes	Processed Genesis
Insulation	1.26	tonnes		tonnes	1.26	tonnes	Genesis Landfill
Mixed Waste	60.02	tonnes		tonnes	60.02	tonnes	Genesis Landfill
		tonnes	1220.73	tonnes	60.02	tonnes	
Total (weighed)	1305.88	tonnes					
% Total		Recycled	93.48%		4.60%	Landfill	