



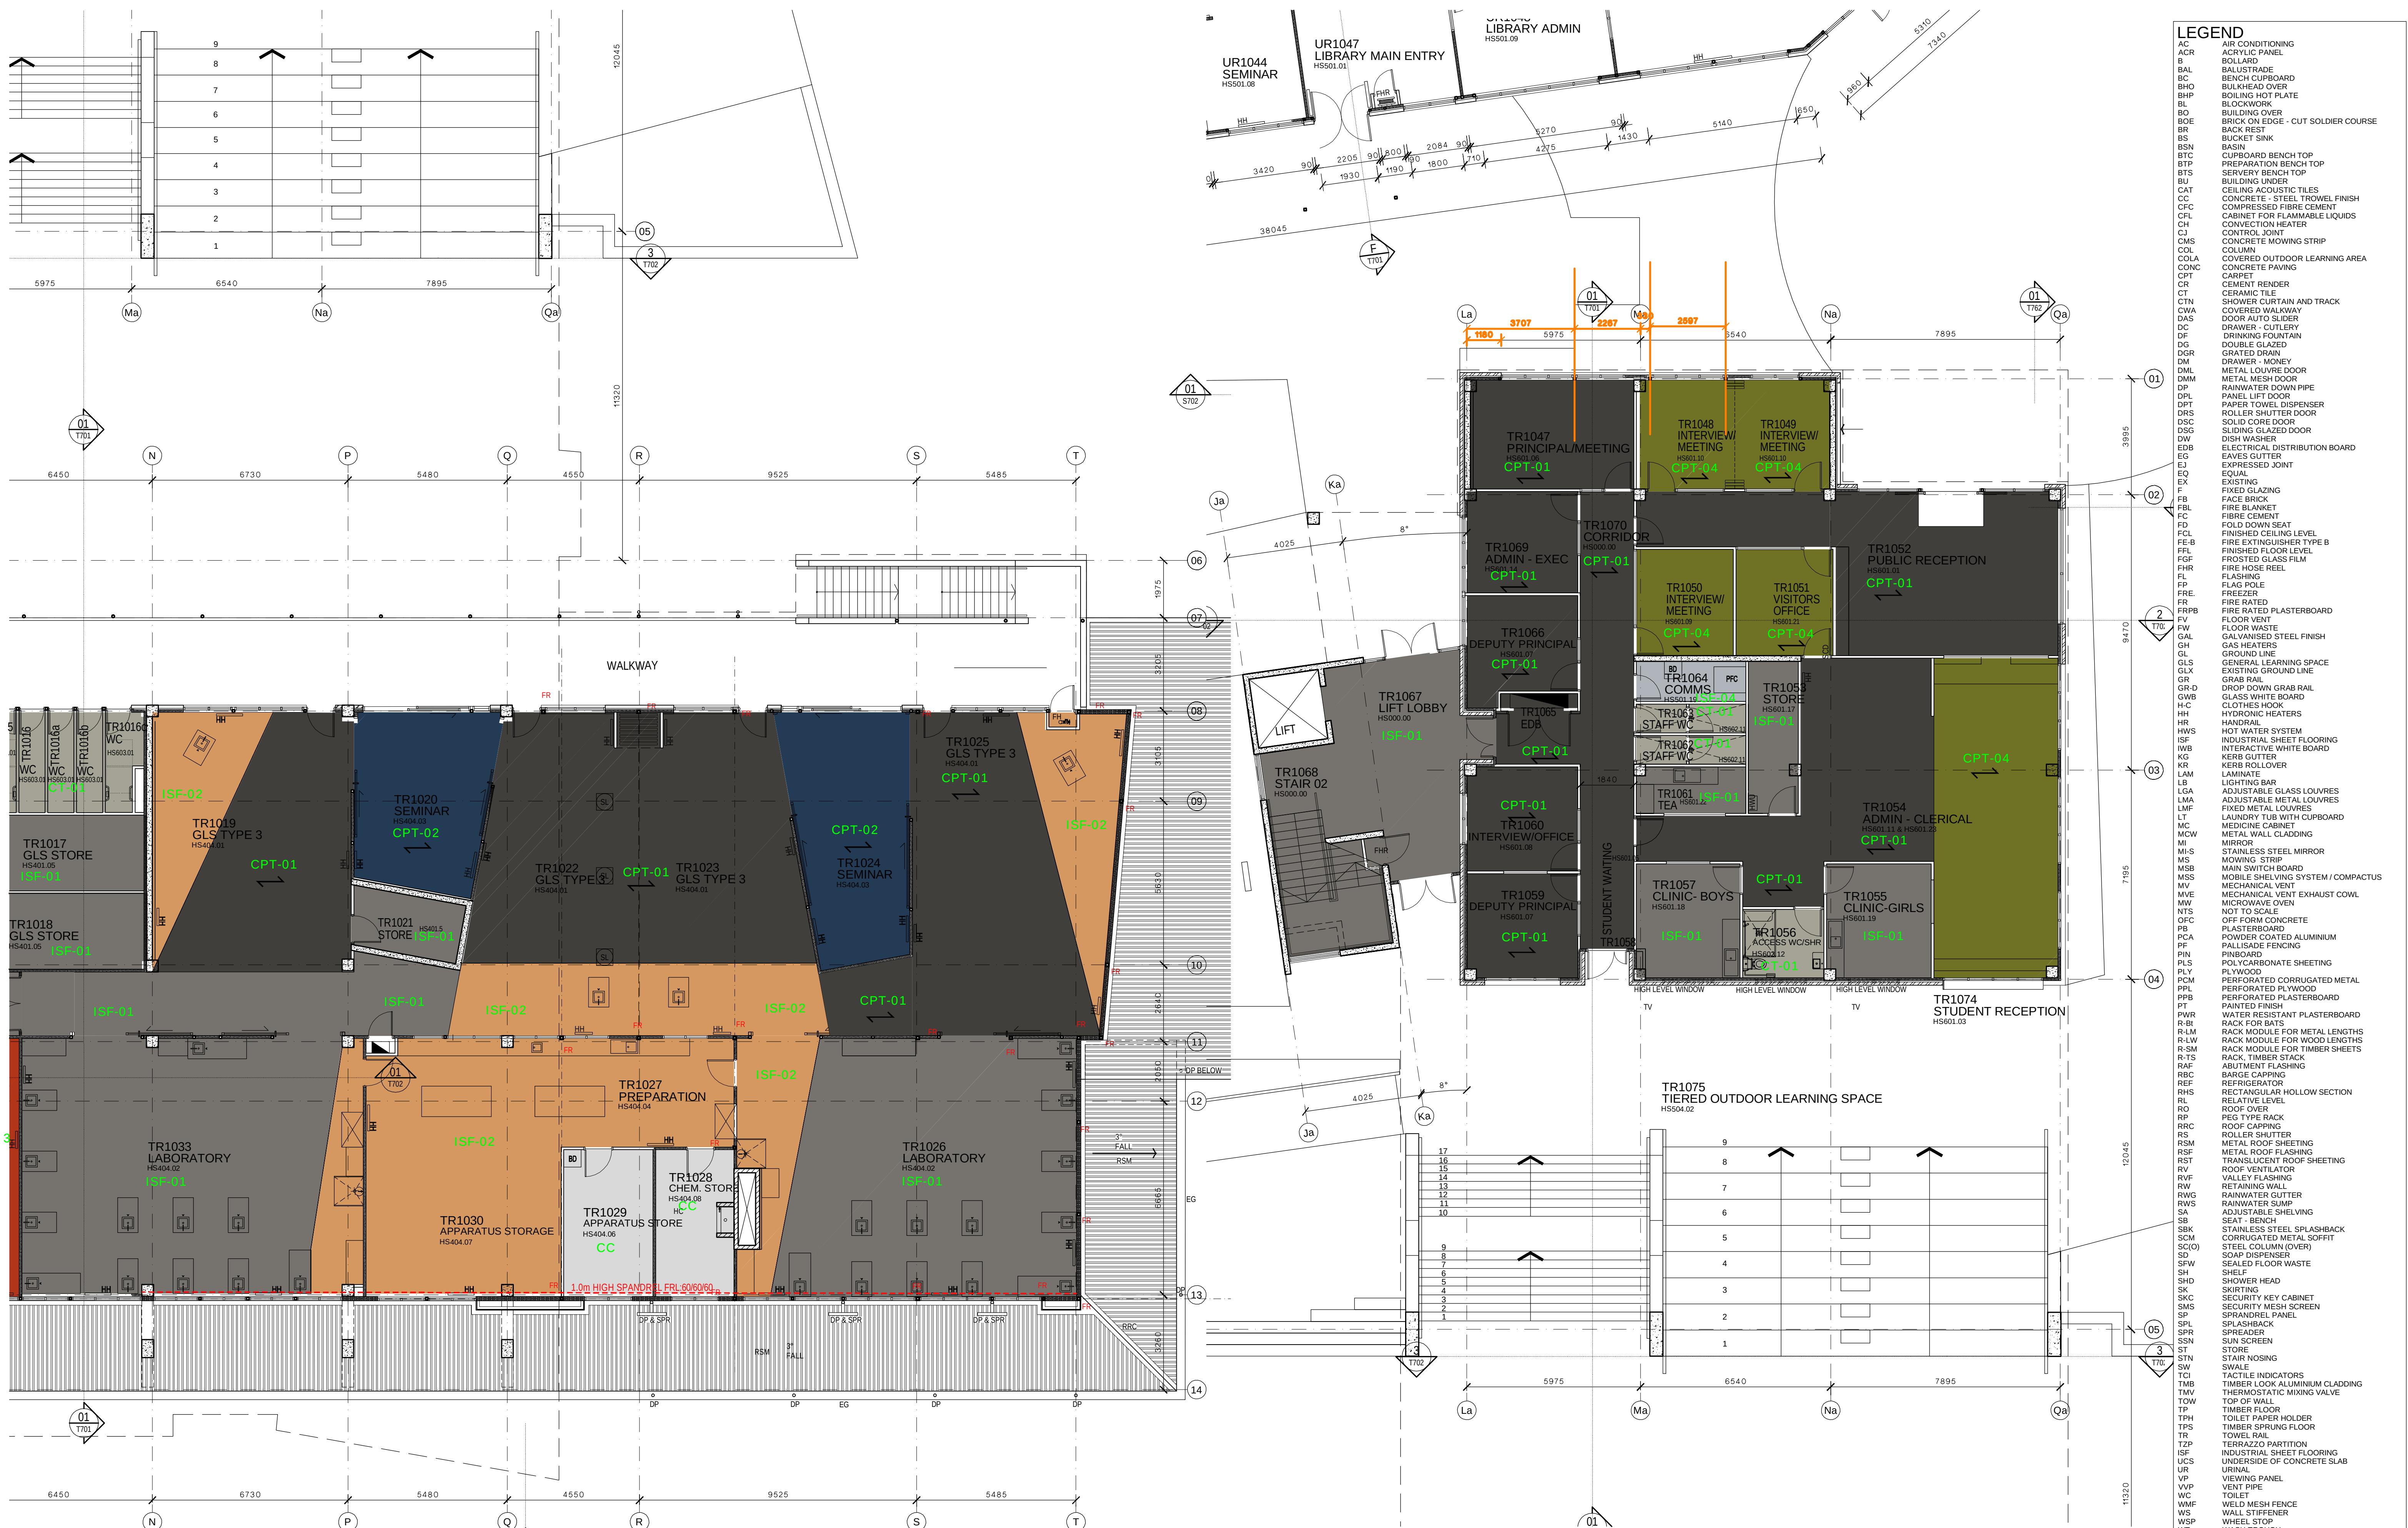

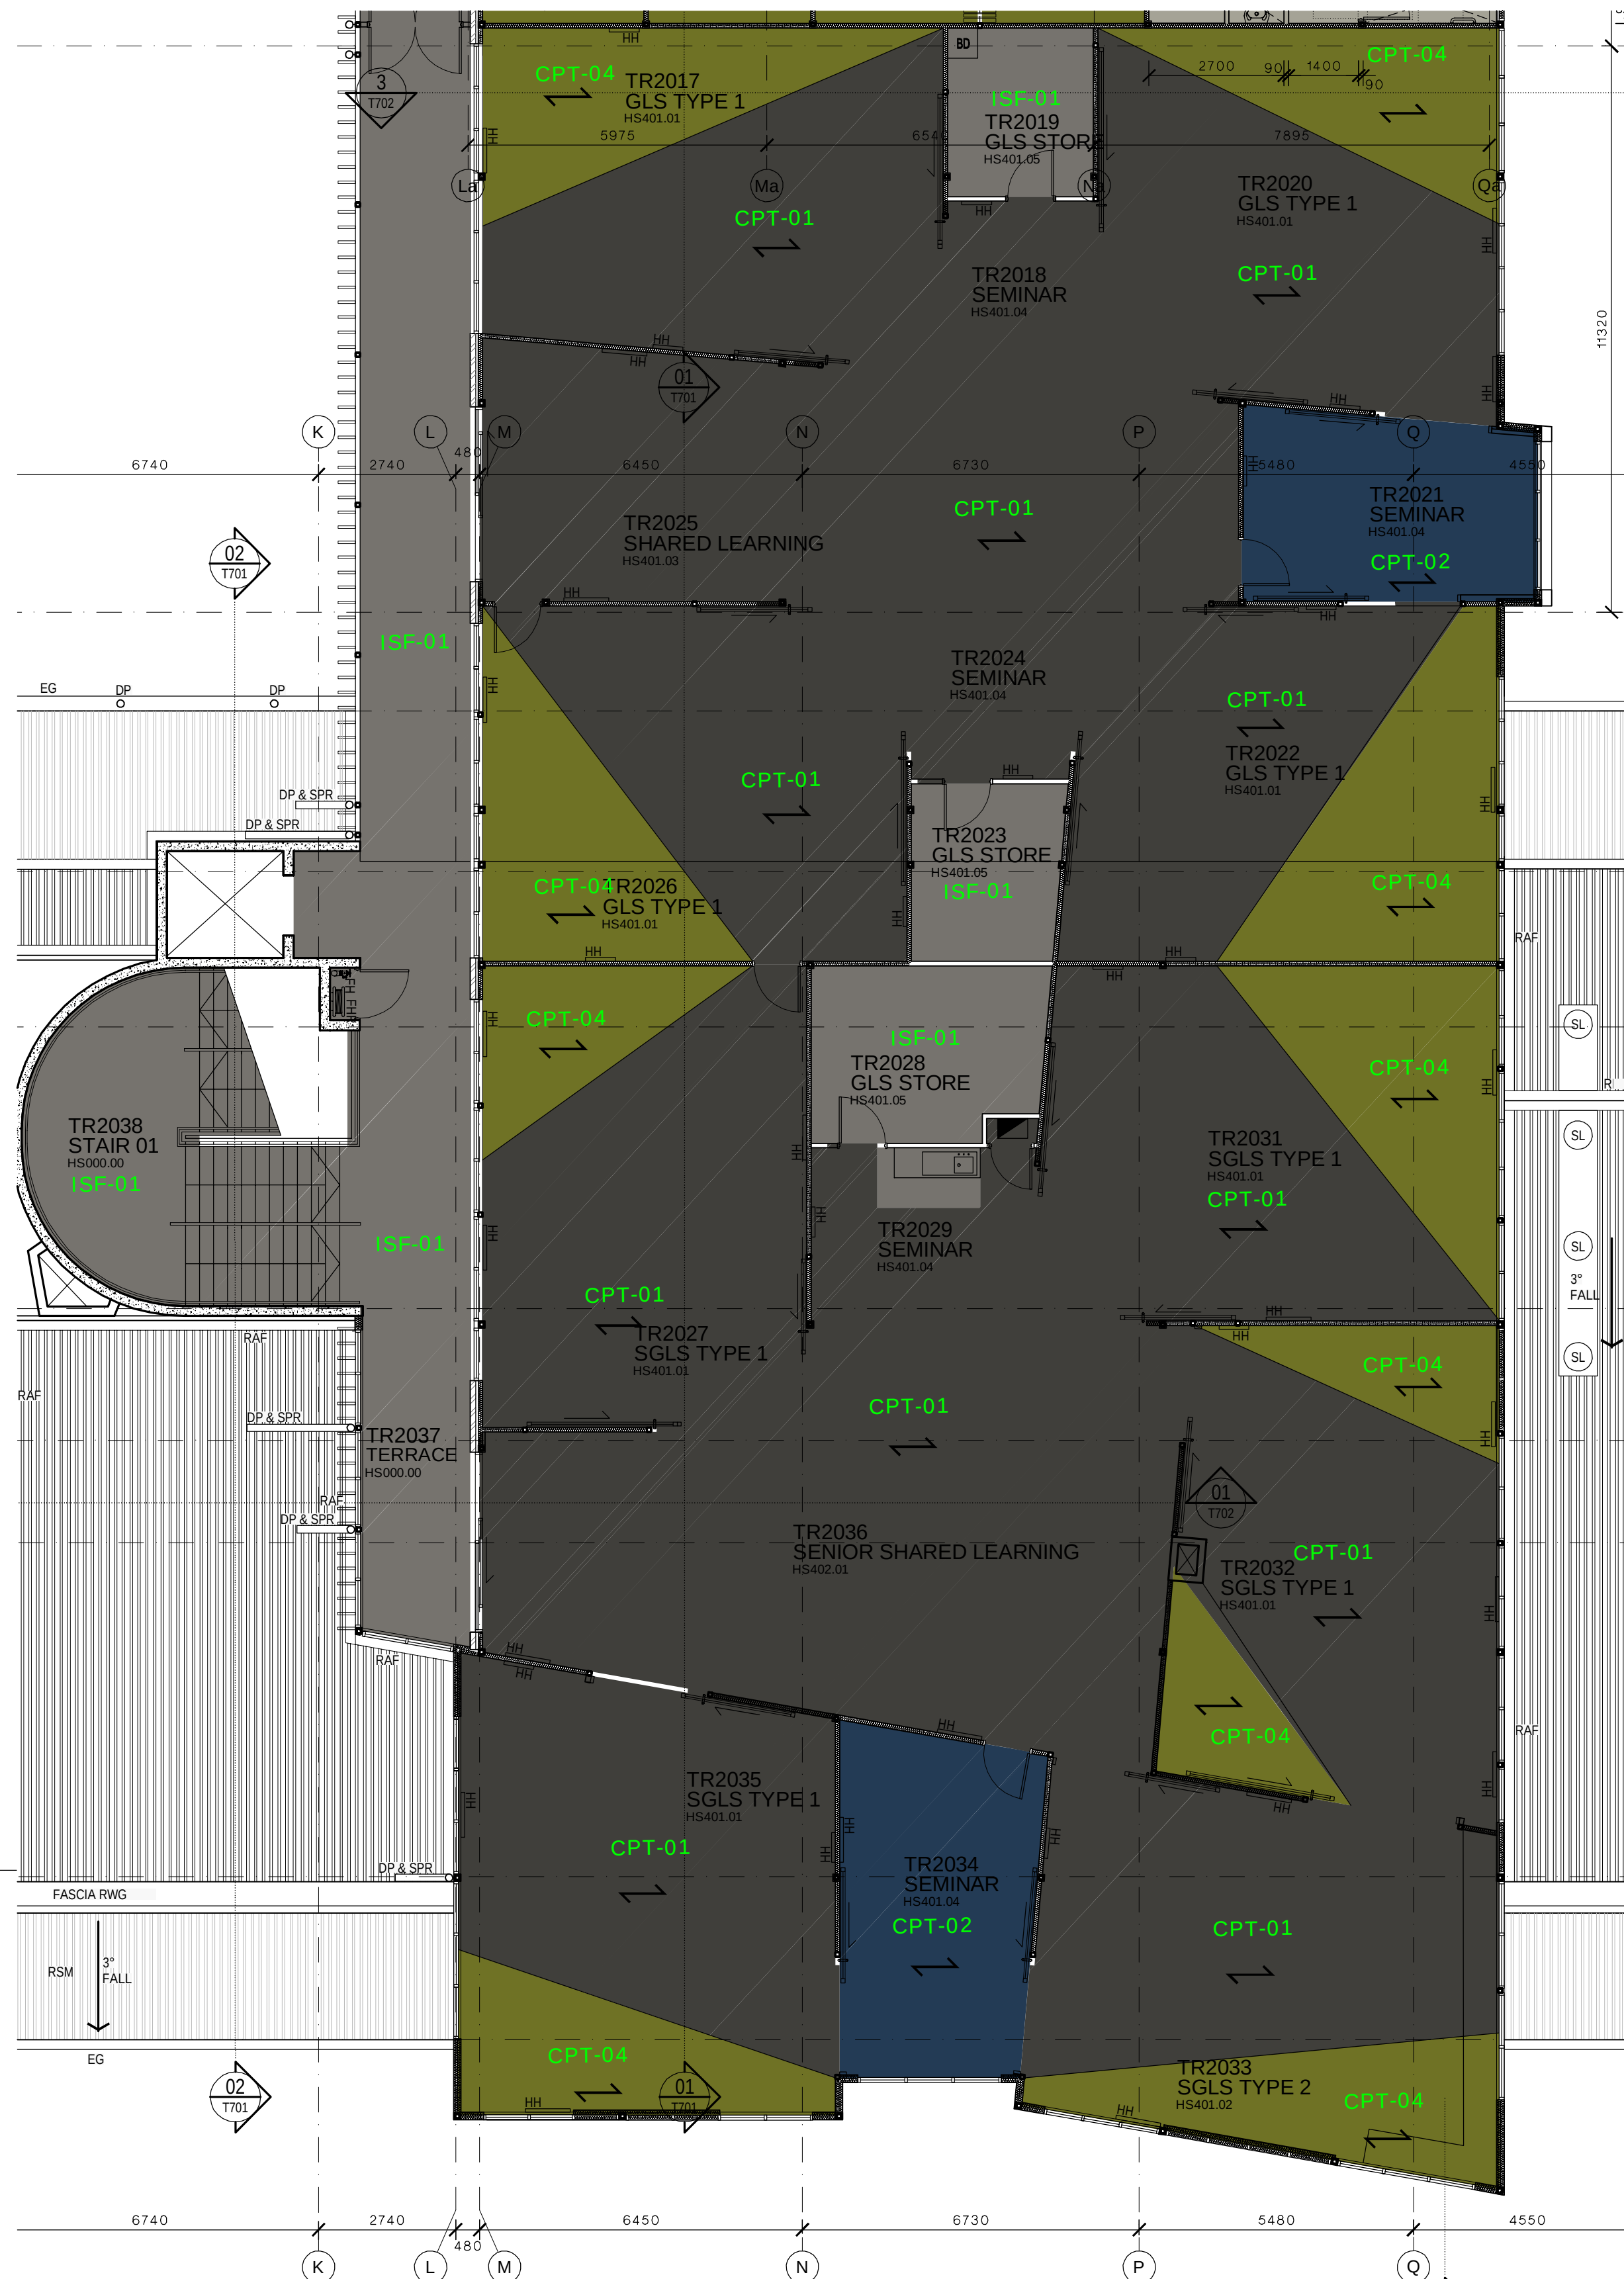

LEGEND	
AC	ACRYLIC PANEL
B	BOLLARD
BAL	BALUSTRADE
BC	BENCH CUPBOARD
BHO	BULKHEAD OVER
BHP	BOILING HOT PLATE
BL	BLOCKWORK
BO	BUILDING OVER
BOE	BRICK ON EDGE - CUT SOLDIER COURSE
BR	BACK REST
BS	BUCKET SINK
BSN	BASIN
BTC	CUPBOARD BENCH TOP
BTP	PREPARATION BENCH TOP
BTS	SERVERY BENCH TOP
BU	BUILDING UNDER
CAT	CEILING ACOUSTIC TILES
CC	CONCRETE - STEEL TROWEL FINISH
CFC	COMPRESSED FIBRE CEMENT
CFL	CABINET FOR FLAMMABLE LIQUIDS
CH	CONVECTION HEATER
CJ	CONTROL JOINT
CMS	CONCRETE MOWING STRIP
COL	COLUMN
COLA	COVERED OUTDOOR LEARNING AREA
CONC	CONCRETE PAVING
CPT	CARPET
CR	CEMENT RENDER
CT	CERAMIC TILE
CTN	SHOWER CURTAIN AND TRACK
CWA	COVERED WALKWAY
DAS	DOOR AUTO SLIDER
DC	DRAWER - CUTLERY
DF	DRINKING FOUNTAIN
DG	DOUBLE GLAZED
DGR	GRATED DRAIN
DM	DRAWER - MONEY
DML	METAL LOUVRE DOOR
DM	METAL MESH DOOR
DP	RAINWATER DOWN PIPE
DPL	PANEL LIFT DOOR
DPT	PAPER TOWEL DISPENSER
DRS	ROLLER SHUTTER DOOR
DSC	SOLID CORE DOOR
DSD	SLIDING GLAZED DOOR
DW	DISH WASHER
EDB	ELECTRICAL DISTRIBUTION BOARD
EG	EAVES GUTTER
EJ	EXPRESSED JOINT
EQ	EQUAL
EX	EXISTING
F	FIXED GLAZING
FB	FACE BRICK
FBL	FIRE BLANKET
FC	FIBRE CEMENT
FD	FOLD DOWN SEAT
FE-B	FINISHED CEILING LEVEL
FE-B	FIRE EXTINGUISHER TYPE B
FFL	FINISHED FLOOR LEVEL
FGF	FROSTED GLASS FILM
FHR	FIRE HOSE REEL
FL	FLASHING
FP	FLAG POLE
FRE	FREEZER
FR	FIRE RATED
FRPB	FIRE RATED PLASTERBOARD
FV	FLOOR VENT
FW	FLOOR WASTE
GAL	GALVANISED STEEL FINISH
GH	GAS HEATERS
GL	GROUND LINE
GLS	GENERAL LEARNING SPACE
GLX	EXISTING GROUND LINE
GR	GRAB RAIL
GR-D	DROP DOWN GRAB RAIL
GWB	GLASS WHITE BOARD
H	HYDRONIC HEATERS
HR	HANDRAIL
HWS	HOT WATER SYSTEM
ISF	INDUSTRIAL SHEET FLOORING
IBW	INTERACTIVE WHITE BOARD
KG	KERB GUTTER
KR	KERB ROLLER
LAM	LAMINATE
L	LIGHTING BAR
LGA	ADJUSTABLE GLASS LOUVRES
LMA	ADJUSTABLE METAL LOUVRES
LMF	FIXED METAL LOUVRES
LT	LAUNDRY TUB WITH CUPBOARD
M	METAL WALL CLADDING
MCW	MIRROR
MI	STAINLESS STEEL MIRROR
MS	MOWING STRIP
MSB	MAIN SWITCH BOARD
MSS	MOBILE SHELVING SYSTEM / COMPACTUS
MV	MECHANICAL VENT
MVE	MECHANICAL VENT EXHAUST COWL
MW	MICROWAVE OVEN
NTS	NOT TO SCALE
OF	OFF FORM CONCRETE
PB	PLASTERBOARD
PCA	POWDER COATED ALUMINIUM
PF	PALLISADE FENCING
PN	PINBOARD
PLS	POLYCARBONATE SHEETING
PLY	PLYWOOD
PCM	PERFORATED CORRUGATED METAL
PPL	PERFORATED PLYWOOD
PFB	PERFORATED PLASTERBOARD
PT	PAINTED FINISH
PWR	WATER RESISTANT PLASTERBOARD
R-B	RACK FOR BATS
R-LM	RACK MODULE FOR METAL LENGTHS
R-LW	RACK MODULE FOR WOOD LENGTHS
R-SM	RACK MODULE FOR TIMBER SHEETS
RFS	RACK, TIMBER STACK
RAT	ABUTMENT FLASHING
REC	BARGE CAPPING
REF	REFRIGERATOR
RHS	RECTANGULAR HOLLOW SECTION
RL	RELATIVE LEVEL
RO	ROOF OVER
RP	PEG TYPE RACK
RRC	ROLLER SHUTTER
RS	ROOF CAPPING
RSM	METAL ROOF SHEETING
RSF	METAL ROOF FLASHING
RST	TRANSLUCENT ROOF SHEETING
RV	ROOF VENTILATOR
RVF	VALLEY FLASHING
RW	RETAINING WALL
RWG	RAINWATER GUTTER
RWS	RAINWATER SUMP
SA	ADJUSTABLE SHELVING
SB	SEAT - BENCH
SBK	STAINLESS STEEL SPLASHBACK
SCM	CORRUGATED METAL SOFFIT
SC(O)	STEEL COLUMN (OVER)
SD	SOAP DISPENSER
SFW	SEALED FLOOR WASTE
SH	SHelf
SHD	SHOWER HEAD
SK	SKIRTING
SKC	SECURITY KEY CABINET
SMS	SECURITY MESH SCREEN
SP	SPRANDEL PANEL
SPL	SPLASHBACK
SPR	SPRAYER
SSN	SUN SCREEN
ST	STORE
STN	STAIR NOSING
SW	SWALE
TCI	TACTILE INDICATORS
TMB	TIMBER LOOK ALUMINIUM CLADDING
TMV	THERMOSTATIC MIXING VALVE
TOW	TOP OF WALL
TP	TIMBER FLOOR
TPH	TOILET PAPER HOLDER
TPS	TIMBER SPRING FLOOR
TR	TOWEL RAIL
TZP	TERRAZZO PARTITION
ISF	INDUSTRIAL SHEET FLOORING
UCS	UNDERSIDE OF CONCRETE SLAB
UR	URNAL
VP	VIEWING PANEL
VVP	VENT PIPE
WC	TOILET
WMP	WELD MESH FENCE
WS	WALL STIFFENER
WT	WHEEL STOP
WT	WASH TROUGH

EJE ARCHITECTURE
ACN 002 912 843 | ABN 82 644 649 849
Nominated Architect - Bernard Collins
P +61 2 4929 2353 | F +61 2 4926 3069 | E mail@eje.com.au | W www.eje.com.au
A 412 KING STREET, NEWCASTLE, NSW 2300

COMPLETION OF THE QUALITY ASSURANCE CHECKS IS VERIFICATION THAT THE DOCUMENT CONFORMS WITH THE REQUIREMENTS OF THE QUALITY PROJECT PLAN, WHERE QUALITY ASSURANCE CHECK IS INCOMPLETE THIS DOCUMENT IS PRELIMINARY FOR INFORMATION PURPOSES ONLY, OR SUCH PURPOSES AS STATED IN THE REVISION COLUMN.

THE IDEAS, INFORMATION AND CONCEPTS CONTAINED IN THIS DOCUMENT ARE THE PROPERTY OF EJE ARCHITECTURE. PHOTOCOPYING OR REPRODUCING THIS DOCUMENT AND PASSING IT ONTO OTHERS WITHOUT THE EXPRESS PERMISSION OF EJE ARCHITECTURE IS AN INFRINGEMENT OF COPYRIGHT. ©

0 25mm 100mm 200mm ON ORIGINAL A1

REV | DATE | COMMENTS
0 25.05.2016 ISSUE FOR TENDER

DRN | CHKD | VRFD |
GG GS

NOT FOR CONSTRUCTION



PROJECT: HUNTER SPORTS HIGH SCHOOL
MAJOR CAPITAL WORKS UPGRADE



SITE: PACIFIC HIGHWAY
GATESHEAD 2290

DRAWING: BLOCK T
SECOND FLOOR
FLOOR FINISHES PLAN


WORK IN FIGURED DIMENSIONS IN REFERENCE TO SCALE. CHECK DIMENSIONS AND LEVELS ON SITE PRIOR TO THE ORDERING OF MATERIALS OR THE COMPLETION OF WORKSHOP DRAWINGS. IF IN DOUBT ASK. REPORT ALL ERRORS AND OMISSIONS.

CONTRACT No: WS692136689

DRAWN: GG DATE: FEB 2016 SCALES: 1:100@A1

PROJECT No: 11029 PHASE: WD DRAWING No: A-T321 REV: 0



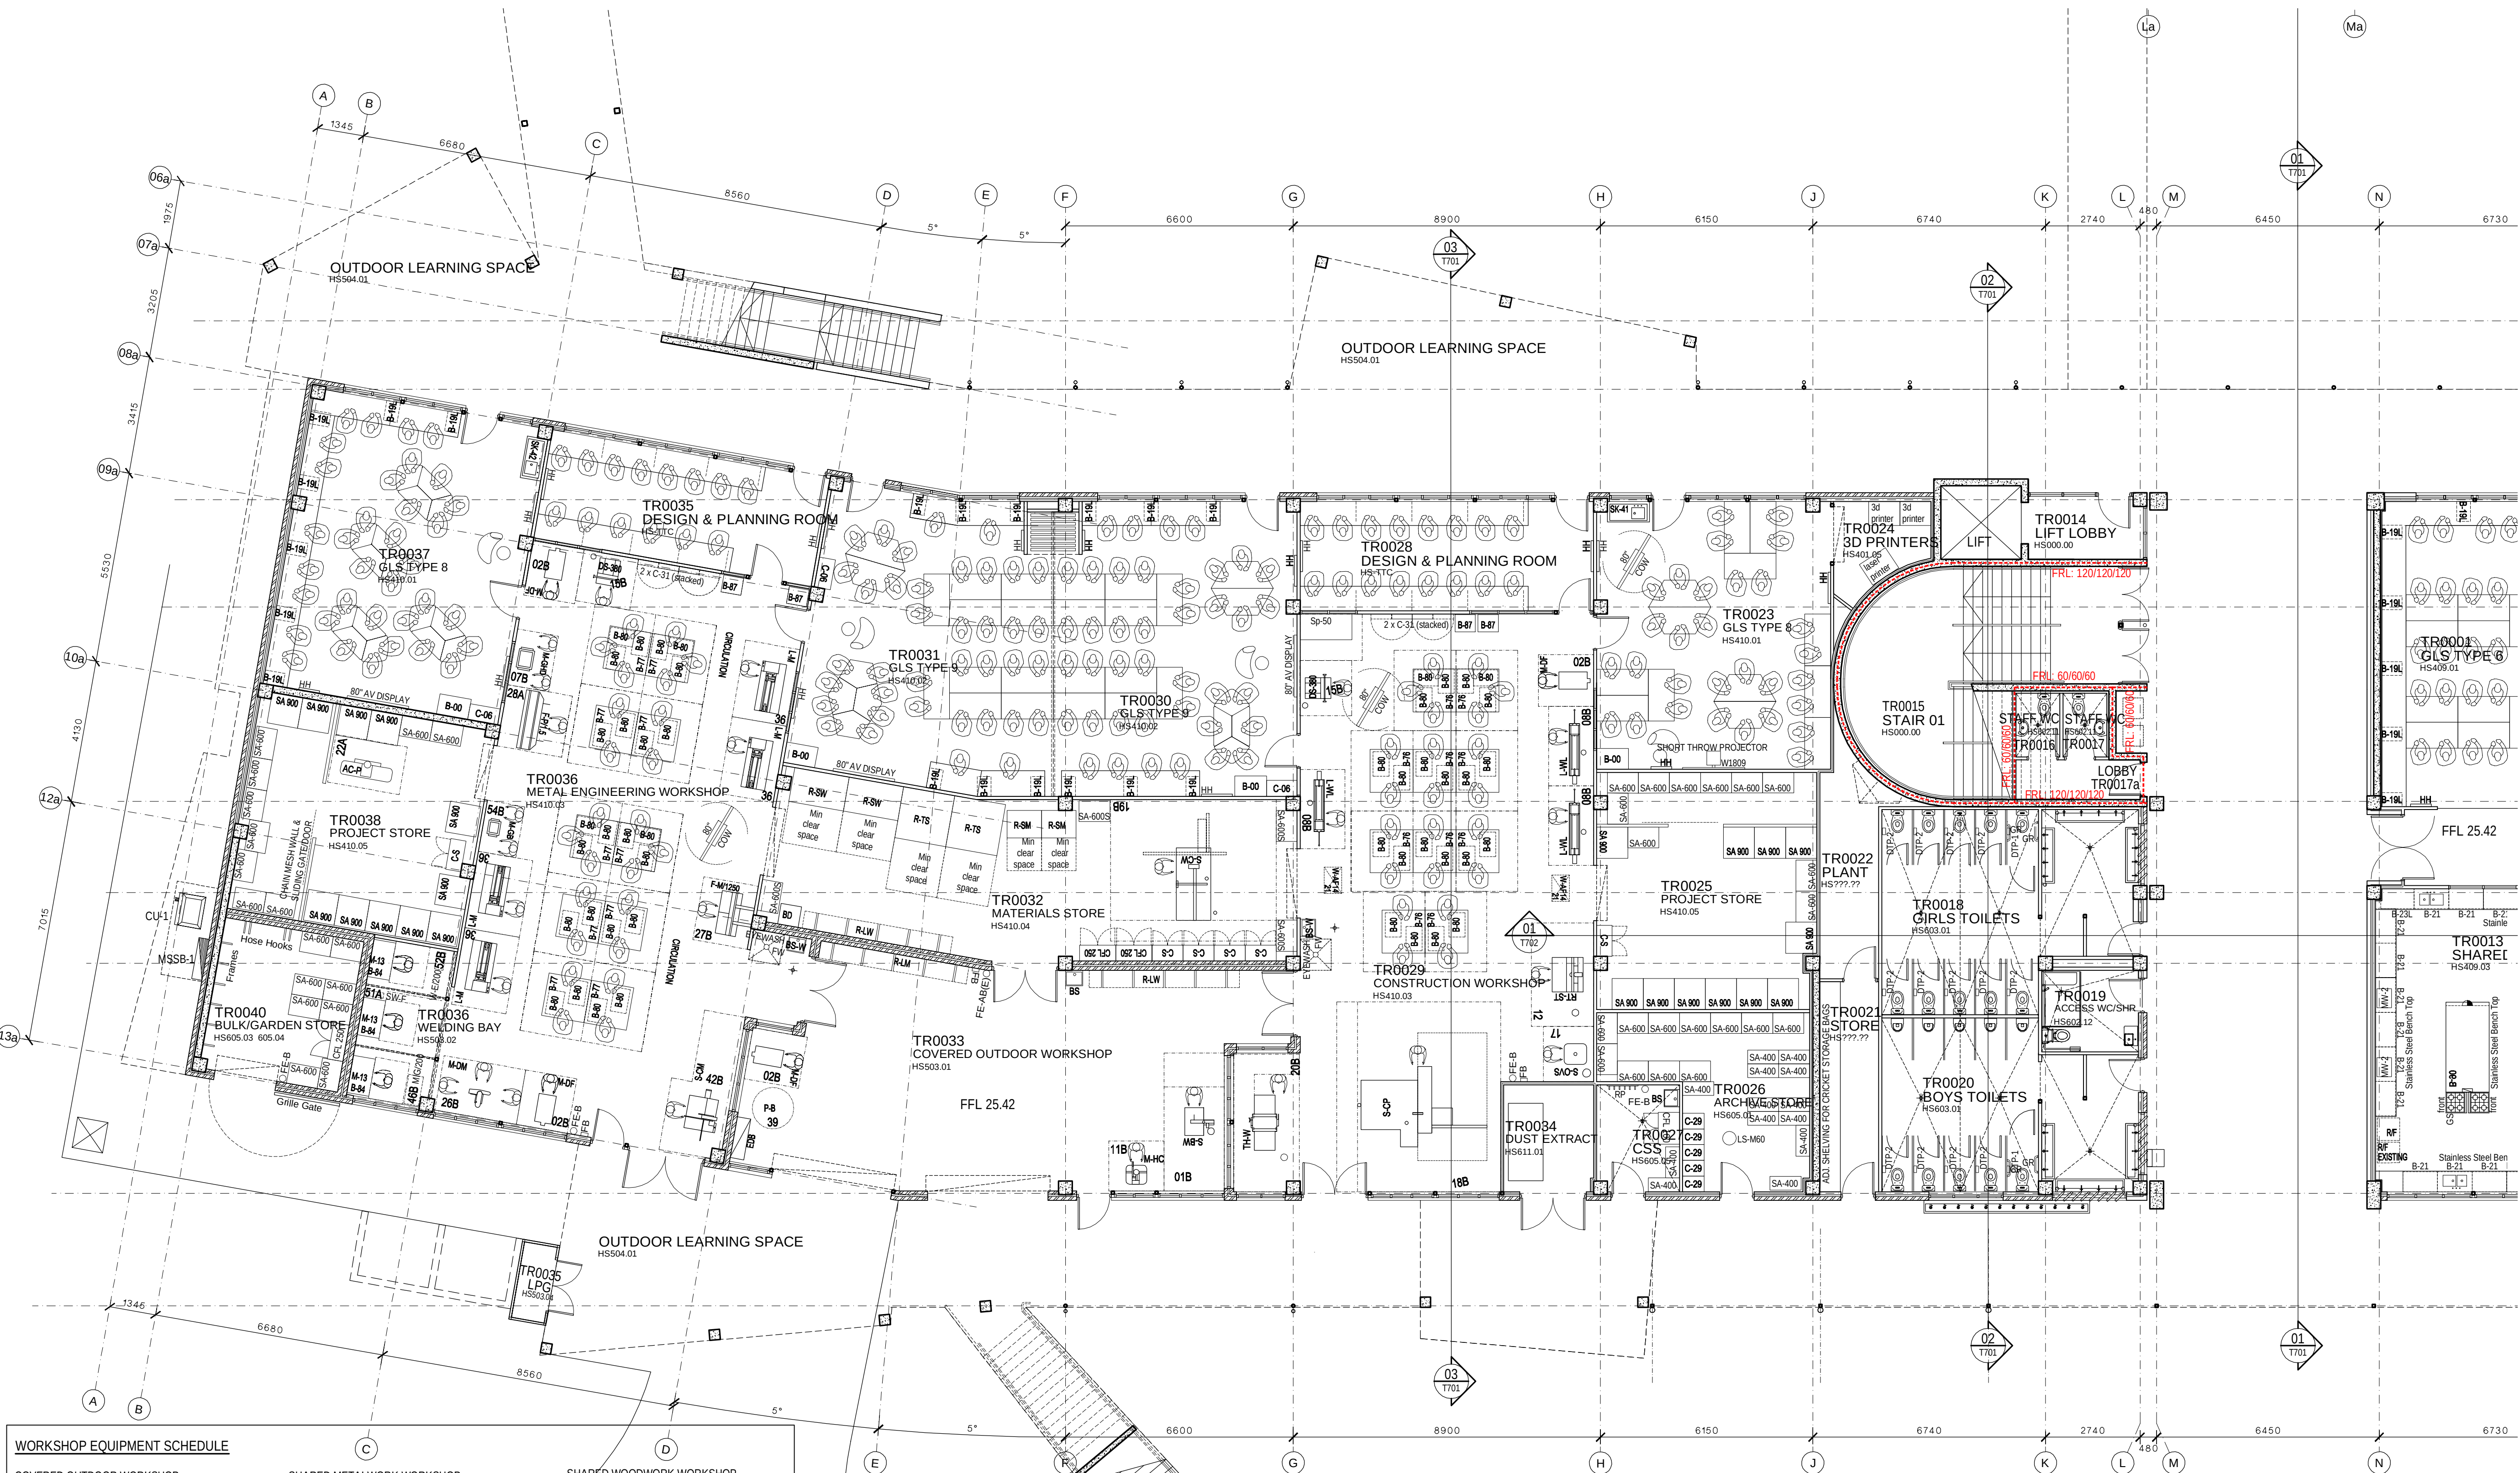


WORKSHOP EQUIPMENT SCHEDULE		
COVERED OUTDOOR WORKSHOP	SHARED METALWORK WORKSHOP	SHARED WOODWORK WORKSHOP
S-BW 1B - BANDSAW WOOD	M-DF 2B - DRILLING MACHINE	L-WL 8B - LONG BED WOOD LATHE
M-DF 2B - DRILLING MACHINE	M-GHD 7B - MACHINE GRINDER	L-WL 8B - LONG BED WOOD LATHE
DS-380 15B - DISC SANDER	AC-P 22A - PORTABLE AIR COMPRESSOR	L-WL 8B - LONG BED WOOD LATHE
S-CW 19B - SAW, CIRCULAR, TILTING ARBOR	M-DM 26B - DRILLING / MILLING MACHINE	M-HC 11B - MORTICING MACHINE
	F-M/1250 27B - MAGNETIC FOLDER	RT-ST 12 - ROUTER TABLE
	F-P/1.5 28A - MANUAL PANBRAKE	S-OVS 17 - SPINDLE SANDER
	L-M 36B - METAL LATHE	S-CP 18B - SAW, CIRCULAR, PANEL
MATERIALS STORE	L-M 36B - METAL LATHE	TH-W 20B - THICKNESSER
S-CW 19A - SAW, CIRCULAR, TILTING ARBOR	L-M 36B - METAL LATHE	W-AF14 21 - AIR FILTRATION SYSTEM
	L-M 36B - METAL LATHE	
	P-B 39 - HYDRAULIC PIPE BENDER	
	S-CM 42B - COLD METAL SAW	
WELDING BAY	M-GB 54B - COMBINATION GRINDER / BUFFING	
MIC/200 46B - MIG WELDER		
SW-F 51A - RESISTANCE WELDING MACHINE		
W-E/200 52B - WELDER ELECTRIC		

EJE ARCHITECTURE
ACN 002 912 843 | ABN 82 644 649 849
Nominated Architect - Bernard Collins
P +61 2 4929 2353 | F +61 2 4926 3069 | E mail@eje.com.au | W www.eje.com.au
A 412 KING STREET, NEWCASTLE, NSW 2300

COMPLETION OF THE QUALITY ASSURANCE CHECKS IS VERIFICATION THAT THE DOCUMENT CONFORMS WITH THE REQUIREMENTS OF THE QUALITY PROJECT PLAN, WHERE QUALITY ASSURANCE CHECK IS INCOMPLETE THIS DOCUMENT IS PRELIMINARY FOR INFORMATION PURPOSES ONLY, OR SUCH PURPOSES AS STATED IN THE REVISION COLUMN.

THE IDEAS, INFORMATION AND CONCEPTS CONTAINED IN THIS DOCUMENT ARE THE PROPERTY OF EJE ARCHITECTURE. PHOTOCOPYING OR REPRODUCING THIS DOCUMENT AND PASSING IT ON TO OTHERS WITHOUT THE EXPRESS PERMISSION OF EJE ARCHITECTURE IS AN INFRINGEMENT OF COPYRIGHT. ©

10 25mm 100mm 200mm ON ORIGINAL A1

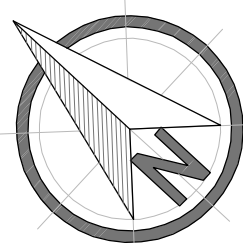

REV DATE COMMENTS
0 25.05.2016 ISSUE FOR TENDER

DRN CHKD VRFD
GG GS

NOT FOR CONSTRUCTION



PROJECT: HUNTER SPORTS HIGH SCHOOL
MAJOR CAPITAL WORKS UPGRADE



SITE: PACIFIC HIGHWAY
GATESHEAD 2290

DRAWING: BLOCK T
GROUND FLOOR
FURNITURE & FITOUT PLAN 1

WORK IN FIGURED DIMENSIONS IN PREFERENCE TO SCALE. CHECK DIMENSIONS AND LEVELS ON SITE PRIOR TO THE ORDERING OF MATERIALS OR THE COMPLETION OF WORKSHOP DRAWINGS. IF IN DOUBT ASK. REPORT ALL ERRORS AND OMISSIONS.

CONTRACT No: WS692136689


DRAWN: GG DATE: FEB 2016 SCALES: 1:100@A1

PROJECT No: 11029 PHASE: WD DRAWING No: A-T401 REV: 0

LEGEND

AC	ACRYLIC PANEL	AC	AIR CONDITIONING
ACR	ACRYLIC PANEL	B	BOLLARD
B	BOLLARD	BAL	BALUSTRADE
BAL	BALUSTRADE	BC	BENCH CUPBOARD
BC	BENCH CUPBOARD	BHO	BULKHEAD OVER
BHO	BULKHEAD OVER	BL	BOILING HOT PLATE
BL	BOILING HOT PLATE	BHP	BLOCKWORK
BHP	BLOCKWORK	BO	BUILDING OVER
BO	BUILDING OVER	BOE	BRICK ON EDGE - CUT SOLDIER COURSE
BOE	BRICK ON EDGE - CUT SOLDIER COURSE	BR	BACK REST
BR	BACK REST	BS	BUCKET SINK
BS	BUCKET SINK	BSN	BASIN
BSN	BASIN	BTC	CURBBOARD BENCH TOP
BTC	CURBBOARD BENCH TOP	BTP	PREPARATION BENCH TOP
BTP	PREPARATION BENCH TOP	BU	SERVERY BENCH TOP
BU	SERVERY BENCH TOP	BUL	BUILDING UNDER
BUL	BUILDING UNDER	CAT	CEILING ACOUSTIC TILES
CAT	CEILING ACOUSTIC TILES	CC	CONCRETE - STEEL TROWEL FINISH
CC	CONCRETE - STEEL TROWEL FINISH	CFC	COMPRESSED FIBRE CEMENT
CFC	COMPRESSED FIBRE CEMENT	CFL	CABINET FOR FLAMMABLE LIQUIDS
CFL	CABINET FOR FLAMMABLE LIQUIDS	CH	CONVECTION HEATER
CH	CONVECTION HEATER	CJ	CONTROL JOINT
CJ	CONTROL JOINT	CMS	CONCRETE MOWING STRIP
CMS	CONCRETE MOWING STRIP	COL	COLUMN
COL	COLUMN	COLA	COVERED OUTDOOR LEARNING AREA
COLA	COVERED OUTDOOR LEARNING AREA	CONC	CONCRETE PAVING
CONC	CONCRETE PAVING	CPT	CARPET
CPT	CARPET	CR	CEMENT RENDER
CR	CEMENT RENDER	CT	CERAMIC TILE
CT	CERAMIC TILE	CTN	COVERED WALKWAY AND TRACK
CTN	COVERED WALKWAY AND TRACK	CWA	COVERED WALKWAY
CWA	COVERED WALKWAY	DAS	DOOR AUTO SLIDER
DAS	DOOR AUTO SLIDER	DC	DOOR CLOSURE
DC	DOOR CLOSURE	DF	DRINKING FOUNTAIN
DF	DRINKING FOUNTAIN	DG	DOUBLE GLAZED
DG	DOUBLE GLAZED	DGR	GRATED DRAIN
DGR	GRATED DRAIN	DM	DRAWER - MONEY
DM	DRAWER - MONEY	DML	METAL LOUVER DOOR
DML	METAL LOUVER DOOR	DM	METAL MESH DOOR
DM	METAL MESH DOOR	DP	RAINWATER DOWN PIPE
DP	RAINWATER DOWN PIPE	DPL	PANEL LIFT DOOR
DPL	PANEL LIFT DOOR	DPT	PAPER TOWEL DISPENSER
DPT	PAPER TOWEL DISPENSER	DRS	ROLLER SHUTTER DOOR
DRS	ROLLER SHUTTER DOOR	DSC	SOLID CORE DOOR
DSC	SOLID CORE DOOR	DSS	SLIDING GLAZED DOOR
DSS	SLIDING GLAZED DOOR	DW	DISH WASHER
DW	DISH WASHER	EDB	ELECTRICAL DISTRIBUTION BOARD
EDB	ELECTRICAL DISTRIBUTION BOARD	EG	EXPRESSED JOINT
EG	EXPRESSED JOINT	EQ	EQUAL
EQ	EQUAL	EX	EXISTING
EX	EXISTING	F	FIXED GLAZING
F	FIXED GLAZING	FB	FACE BRICK
FB	FACE BRICK	FBL	FIBRE CEMENT
FBL	FIBRE CEMENT	FC	FOLD DOWN SEAT
FC	FOLD DOWN SEAT	FCL	FINISHED CEILING LEVEL
FCL	FINISHED CEILING LEVEL	FE-B	FIRE EXTINGUISHER TYPE B
FE-B	FIRE EXTINGUISHER TYPE B	FFL	FINISHED FLOOR LEVEL
FFL	FINISHED FLOOR LEVEL	FGF	FROSTED GLASS FILM
FGF	FROSTED GLASS FILM	FHR	FIRE HOSE REEL
FHR	FIRE HOSE REEL	FP	FLAG POLE
FP	FLAG POLE	FRE	FREEZER
FRE	FREEZER	FR	FIRE RATED
FR	FIRE RATED	FRPB	FIRE RATED PLASTERBOARD
FRPB	FIRE RATED PLASTERBOARD	FV	FLOOR VENT
FV	FLOOR VENT	FW	FLOOR WASTE
FW	FLOOR WASTE	GAL	GALVANISED STEEL FINISH
GAL	GALVANISED STEEL FINISH	GH	GAS HEATERS
GH	GAS HEATERS	GL	GROUND LINE
GL	GROUND LINE	GLS	GENERAL LEARNING SPACE
GLS	GENERAL LEARNING SPACE	GLX	EXISTING GROUND LINE
GLX	EXISTING GROUND LINE	GR	GRAB RAIL
GR	GRAB RAIL	GR-D	DROP DOWN GRAB RAIL
GR-D	DROP DOWN GRAB RAIL	GWB	GLASS WHITE BOARD
GWB	GLASS WHITE BOARD	H-C	CLOTHES HOOK
H-C	CLOTHES HOOK	HH	HYDRONIC HEATERS
HH	HYDRONIC HEATERS	HR	HANDRAIL
HR	HANDRAIL	HWS	HOT WATER SYSTEM
HWS	HOT WATER SYSTEM	ISF	INDUSTRIAL SHEET FLOORING
ISF	INDUSTRIAL SHEET FLOORING	IWB	INTERACTIVE WHITE BOARD
IWB	INTERACTIVE WHITE BOARD	KG	KERB GUTTER
KG	KERB GUTTER	KR	KERB ROLLER
KR	KERB ROLLER	LAM	LAMINATE
LAM	LAMINATE	LB	LIGHTING BAR
LB	LIGHTING BAR	LGA	ADJUSTABLE GLASS LOUVRES
LGA	ADJUSTABLE GLASS LOUVRES	LMA	ADJUSTABLE METAL LOUVRES
LMA	ADJUSTABLE METAL LOUVRES	LME	FIXED METAL LOUVRES
LME	FIXED METAL LOUVRES	LT	LAUNDRY TUB WITH CUPBOARD
LT	LAUNDRY TUB WITH CUPBOARD	MCW	METAL WALL CLADDING
MCW	METAL WALL CLADDING	MI	MIRROR
MI	MIRROR	MS	STAINLESS STEEL MIRROR
MS	STAINLESS STEEL MIRROR	MSB	MOWING STRIP
MSB	MOWING STRIP	MS	MAIN SWITCH BOARD
MS	MAIN SWITCH BOARD	MSS	MOBILE SHELVING SYSTEM / COMPACTUS
MSS	MOBILE SHELVING SYSTEM / COMPACTUS	MV	MECHANICAL VENT
MV	MECHANICAL VENT	MVE	MECHANICAL VENT EXHAUST COWL
MVE	MECHANICAL VENT EXHAUST COWL	MW	MICROWAVE OVEN
MW	MICROWAVE OVEN	NTS	NOT TO SCALE
NTS	NOT TO SCALE	OF	OFF FORM CONCRETE
OF	OFF FORM CONCRETE	PC	POWDER COATED ALUMINIUM
PC	POWDER COATED ALUMINIUM	PCA	PALLISADE FENCING
PCA	PALLISADE FENCING	PF	PINBOARD
PF	PINBOARD	PLS	POLYCARBONATE SHEETING
PLS	POLYCARBONATE SHEETING	PLY	PLYWOOD
PLY	PLYWOOD	PCM	PERFORATED CORRUGATED METAL
PCM	PERFORATED CORRUGATED METAL	PCL	PERFORATED PLYWOOD
PCL	PERFORATED PLYWOOD	PBP	PERFORATED PLASTERBOARD
PBP	PERFORATED PLASTERBOARD	PT	PAINTED FINISH
PT	PAINTED FINISH	PWR	WATER RESISTANT PLASTERBOARD
PWR	WATER RESISTANT PLASTERBOARD	R-B	RACK FOR BATS
R-B	RACK FOR BATS	R-LM	RACK MODULE FOR METAL LENGTHS
R-LM	RACK MODULE FOR METAL LENGTHS	R-LW	RACK MODULE FOR WOOD LENGTHS
R-LW	RACK MODULE FOR WOOD LENGTHS	R-SM	RACK MODULE FOR TIMBER SHEETS
R-SM	RACK MODULE FOR TIMBER SHEETS	RAF	ABUTMENT FLASHING
RAF	ABUTMENT FLASHING	RBC	BARGE CAPPING
RBC	BARGE CAPPING	REF	REFRIGERATOR
REF	REFRIGERATOR	RHS	RECTANGULAR HOLLOW SECTION
RHS	RECTANGULAR HOLLOW SECTION	RL	RELATIVE LEVEL
RL	RELATIVE LEVEL	RO	ROOF OVER
RO	ROOF OVER	RP	PEG TYPE RACK
RP	PEG TYPE RACK	RRC	ROOF CAPPING
RRC	ROOF CAPPING	RS	ROLLER SHUTTER
RS	ROLLER SHUTTER	RSM	METAL ROOF SHEETING
RSM	METAL ROOF SHEETING	RST	METAL ROOF FLASHING
RST	METAL ROOF FLASHING	RSF	TRANSLUCENT ROOF SHEETING
RSF	TRANSLUCENT ROOF SHEETING	RV	ROOF VENTILATOR
RV	ROOF VENTILATOR	RVF	VALLEY FLASHING
RVF	VALLEY FLASHING	RW	RETAINING WALL
RW	RETAINING WALL	RWG	RAINWATER GUTTER
RWG	RAINWATER GUTTER	RWS	RAINWATER SUMP
RWS	RAINWATER SUMP	SA	ADJUSTABLE SHELVING
SA	ADJUSTABLE SHELVING	SB	SEAT - BENCH
SB	SEAT - BENCH	SBK	STAINLESS STEEL SPLASHBACK
SBK	STAINLESS STEEL SPLASHBACK	SCM	CORRUGATED METAL SOFFIT
SCM	CORRUGATED METAL SOFFIT	SC(O)	STEEL COLUMN (OVER)
SC(O)	STEEL COLUMN (OVER)	SD	SOAP DISPENSER
SD	SOAP DISPENSER	SFW	SEALED FLOOR WASTE
SFW	SEALED FLOOR WASTE	SH	SHELF
SH	SHELF	SHD	SHOWER HEAD
SHD	SHOWER HEAD	SK	SKIRTING
SK	SKIRTING	SKC	SECURITY KEY CABINET
SKC	SECURITY KEY CABINET	SMS	SECURITY MESH SCREEN
SMS	SECURITY MESH SCREEN	SP	SPRANDEL PANEL
SP	SPRANDEL PANEL	SPL	SPLASHBACK
SPL	SPLASHBACK	SRA	SUNSCREEN
SRA	SUNSCREEN	SSN	SUN SCREEN
SSN	SUN SCREEN	ST	STORE
ST	STORE	STN	STAIR NOSING
STN	STAIR NOSING	SW	SWALE
SW	SWALE	TCI	TACTILE INDICATORS
TCI	TACTILE INDICATORS	TMB	TIMBER LOOK ALUMINIUM CLADDING
TMB	TIMBER LOOK ALUMINIUM CLADDING	TMV	THERMOSTATIC MIXING VALVE
TMV	THERMOSTATIC MIXING VALVE	TOW	TOP OF WALL
TOW	TOP OF WALL	TP	TIMBER FLOOR
TP	TIMBER FLOOR	TPH	TOILET PAPER HOLDER
TPH	TOILET PAPER HOLDER	TPS	TIMBER SPRING FLOOR
TPS	TIMBER SPRING FLOOR	TR	TOWEL RAIL
TR	TOWEL RAIL	TZP	TERRAZZO PARTITION
TZP	TERRAZZO PARTITION	UCS	INDUSTRIAL SHEET FLOORING
UCS	INDUSTRIAL SHEET FLOORING	UR	UNDERSIDE OF CONCRETE SLAB
UR	UNDERSIDE OF CONCRETE SLAB	VP	VIEWING PANEL
VP	VIEWING PANEL	VPP	VENT PIPE
VPP	VENT PIPE	WC	TOILET
WC	TOILET	WMP	WELD MESH FENCE
WMP	WELD MESH FENCE	WS	WALL STIFFENER
WS	WALL STIFFENER	WSP	WHEEL STOP
WSP	WHEEL STOP	WT	WASH TROUGH
WT	WASH TROUGH		



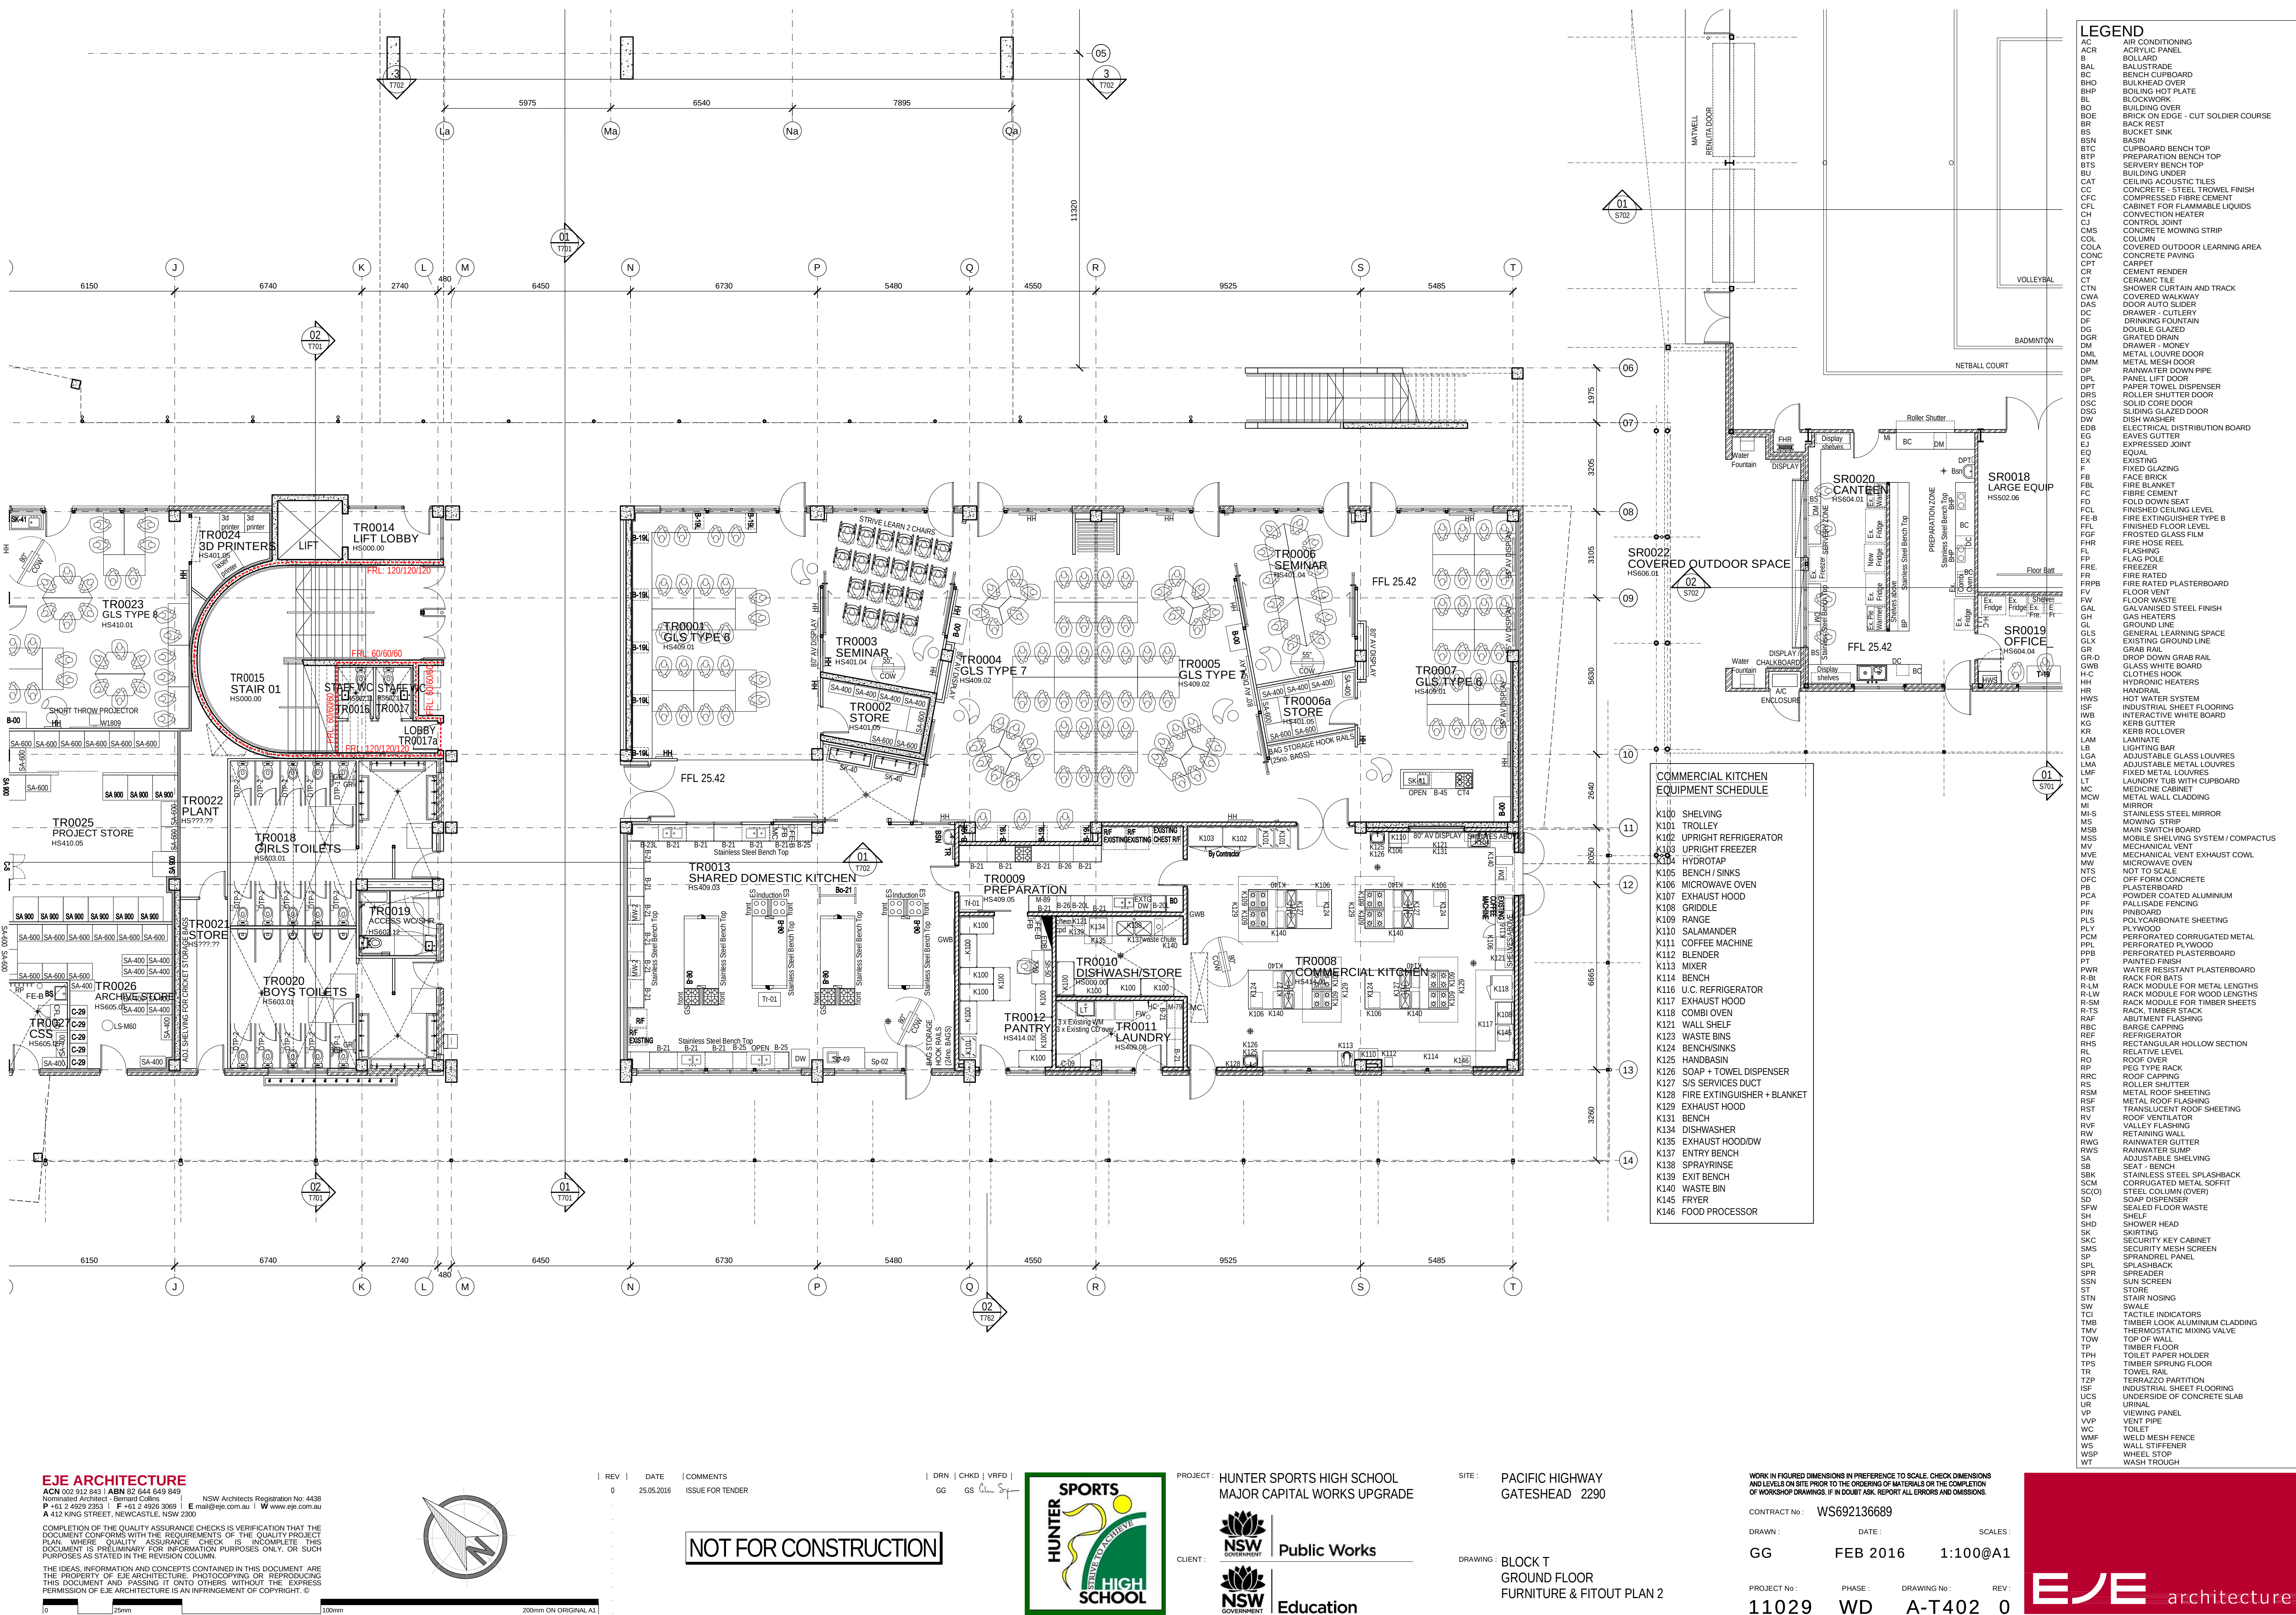

EJE ARCHITECTURE
ACN 002 912 843 | ABN 82 644 649 849
Nominated Architect - Bernard Collis
P +61 2 4929 2353 | F +61 2 4926 3069 | E mail@eje.com.au | W www.eje.com.au
A 412 KING STREET, NEWCASTLE, NSW 2300

COMPLETION OF THE QUALITY ASSURANCE CHECKS IS VERIFICATION THAT THE DOCUMENT CONFORMS WITH THE REQUIREMENTS OF THE QUALITY PROJECT PLAN, WHERE QUALITY ASSURANCE CHECK IS INCOMPLETE THIS DOCUMENT IS PRELIMINARY FOR INFORMATION PURPOSES ONLY, OR SUCH PURPOSES AS STATED IN THE REVISION COLUMN.

THE IDEAS, INFORMATION AND CONCEPTS CONTAINED IN THIS DOCUMENT ARE THE PROPERTY OF EJE ARCHITECTURE. PHOTOCOPYING OR REPRODUCING THIS DOCUMENT AND PASSING IT ONTO OTHERS WITHOUT THE EXPRESS PERMISSION OF EJE ARCHITECTURE IS AN INFRINGEMENT OF COPYRIGHT. ©

0 25mm 100mm 200mm OR ORIGINAL A1

REV | DATE | COMMENTS
0 25.05.2016 ISSUE FOR TENDER

DRN | CHKD | VRFD |
GG GS



PROJECT: HUNTER SPORTS HIGH SCHOOL
MAJOR CAPITAL WORKS UPGRADE



SITE: PACIFIC HIGHWAY
GATESHEAD 2290

DRAWING: BLOCK T
GROUND FLOOR
FURNITURE & FITOUT PLAN 2


WORK IN FIGURED DIMENSIONS IN PREFERENCE TO SCALE. CHECK DIMENSIONS AND LEVELS ON SITE PRIOR TO THE ORDERING OF MATERIALS OR THE COMPLETION OF WORKSHOP DRAWINGS. IF IN DOUBT ASK. REPORT ALL ERRORS AND OMISSIONS.

CONTRACT No: WS692136689


DRAWN: GG DATE: FEB 2016 SCALES: 1:100@A1

PROJECT No: 11029 PHASE: WD DRAWING No: A-T402 REV: 0



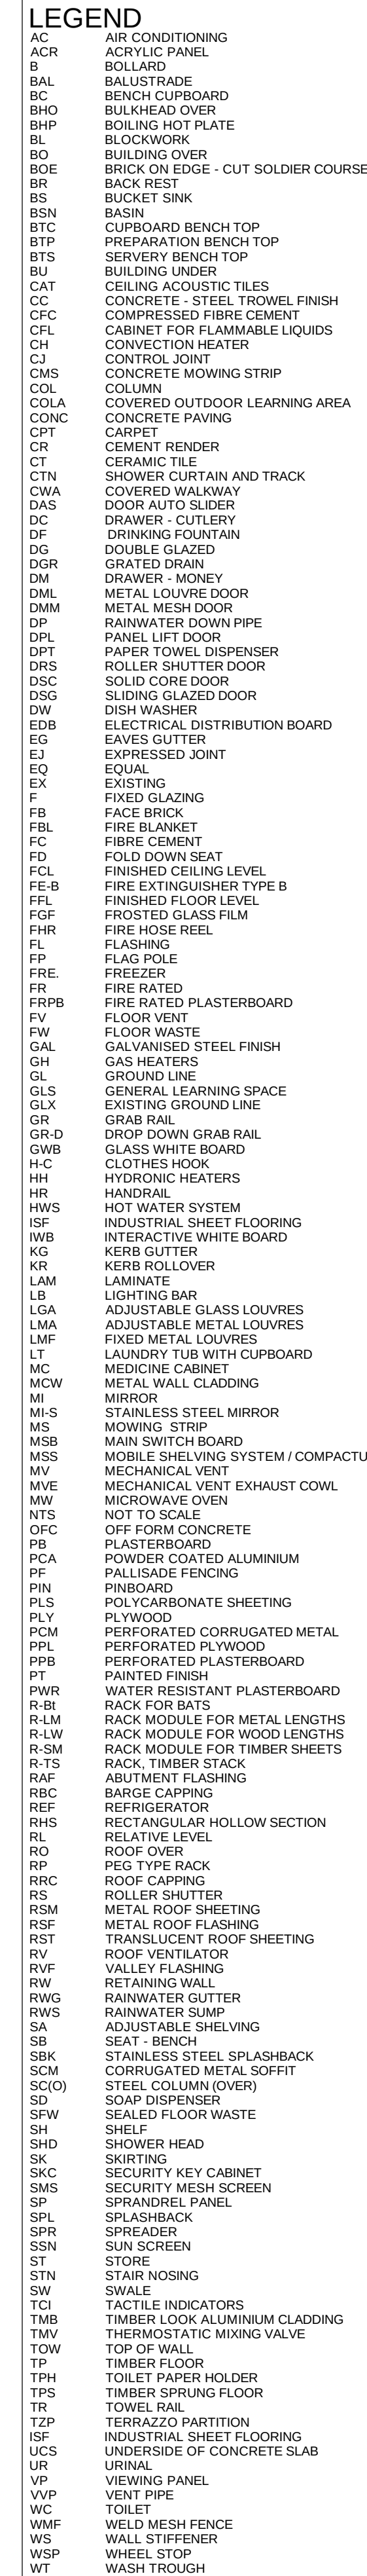

EVE angelhintergrund

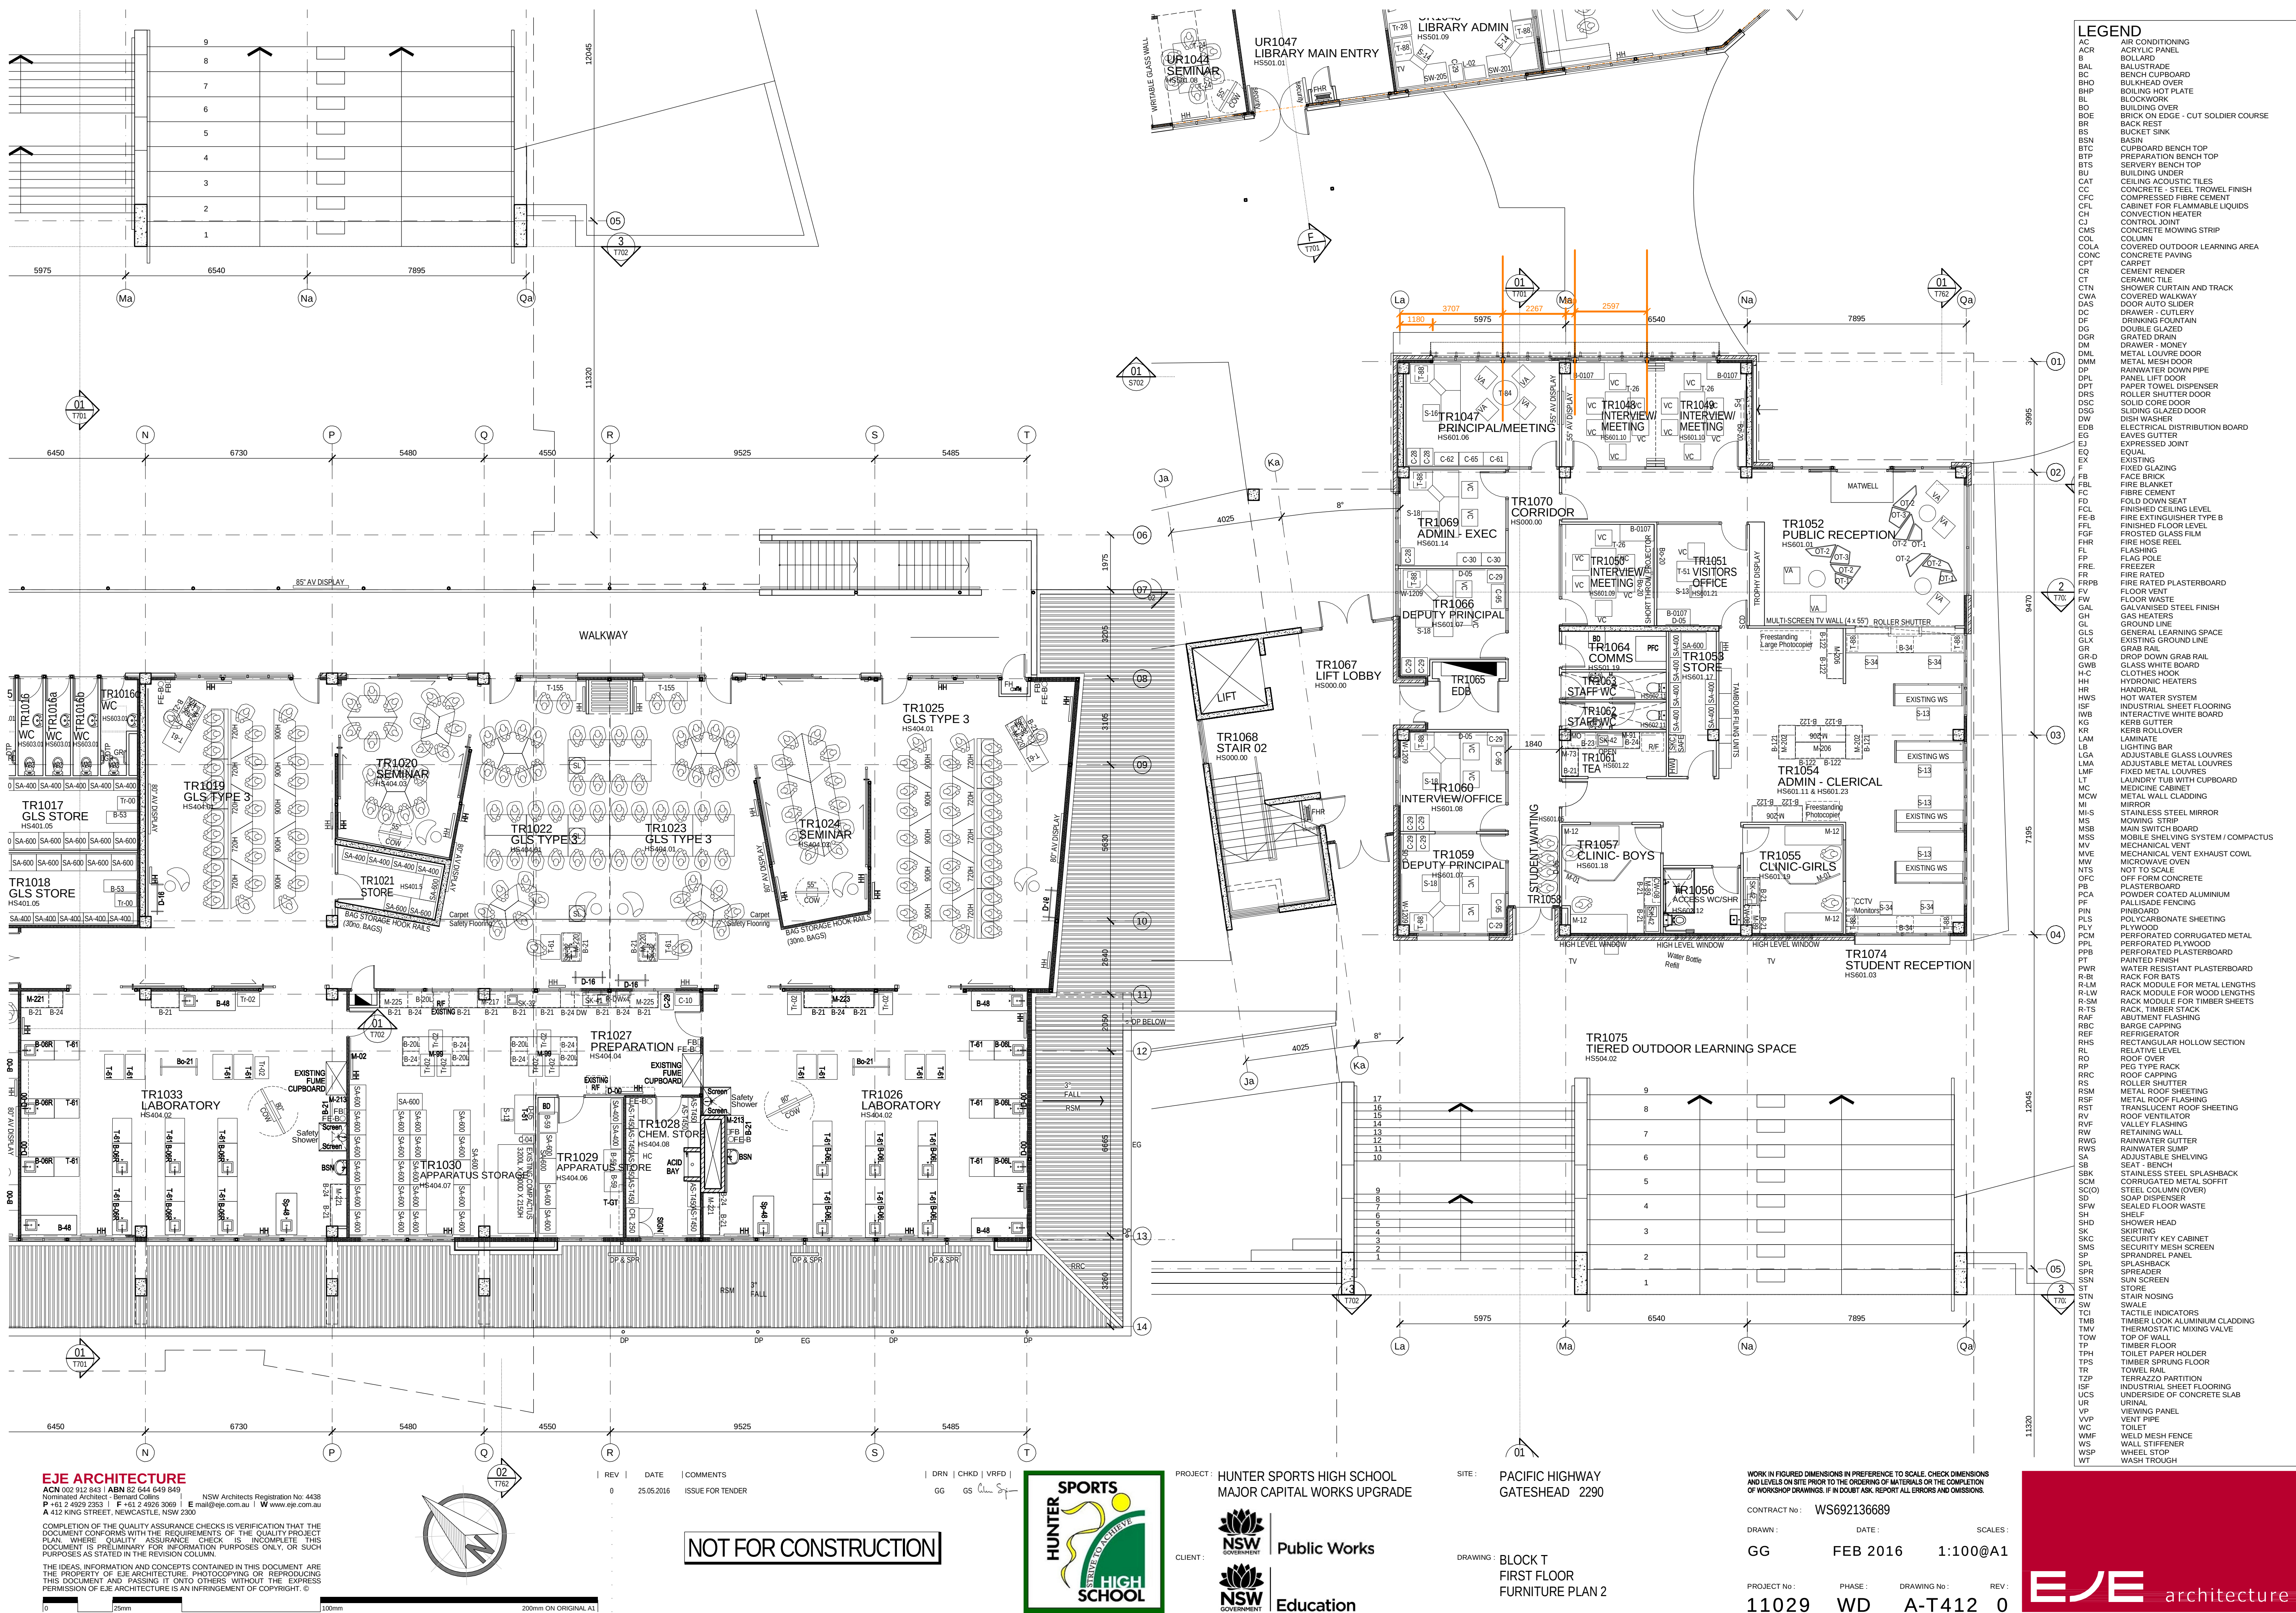

EJE ARCHITECTURE
ACN 002 912 843 | ABN 82 644 649 849
NSW Architects Registration No. 4438
Nominated Architect - Bernard Collis
P +61 2 4929 2353 | F +61 2 4926 3069 | E mail@eje.com.au | W www.eje.com.au
A 412 KING STREET, NEWCASTLE, NSW 2300

COMPLETION OF THE QUALITY ASSURANCE CHECKS IS VERIFICATION THAT THE DOCUMENT CONFORMS WITH THE REQUIREMENTS OF THE QUALITY PROJECT PLAN. WHERE QUALITY ASSURANCE CHECK IS INCOMPLETE THIS DOCUMENT IS PRELIMINARY FOR INFORMATION PURPOSES ONLY, OR SUCH PURPOSES AS STATED IN THE REVISION COLUMN.

THE IDEAS, INFORMATION AND CONCEPTS CONTAINED IN THIS DOCUMENT ARE THE PROPERTY OF EJE ARCHITECTURE. PHOTOGRAPHY OR REPRODUCING THIS DOCUMENT AND PASSING IT ONTO OTHERS WITHOUT THE EXPRESS PERMISSION OF EJE ARCHITECTURE IS AN INFRINGEMENT OF COPYRIGHT. ©

0 25mm 100mm 200mm ON ORIGINAL A1

REV | DATE | COMMENTS | DRN | CHKD | VRFD |
0 25.05.2016 ISSUE FOR TENDER GG GS

NOT FOR CONSTRUCTION



PROJECT: HUNTER SPORTS HIGH SCHOOL
MAJOR CAPITAL WORKS UPGRADE



SITE: PACIFIC HIGHWAY
GATESHEAD 2290

DRAWING: BLOCK T
FIRST FLOOR
FURNITURE PLAN 2



WORK IN FIGURED DIMENSIONS IN PREFERENCE TO SCALE. CHECK DIMENSIONS AND LEVELS ON SITE PRIOR TO THE ORDERING OF MATERIALS OR THE COMPLETION OF WORKSHOP DRAWINGS. IF IN DOUBT ASK. REPORT ALL ERRORS AND OMISSIONS.

CONTRACT No: WS692136689

DRAWN: GG DATE: FEB 2016 SCALES: 1:100@A1

PROJECT No: 11029 PHASE: WD DRAWING No: A-T412 0



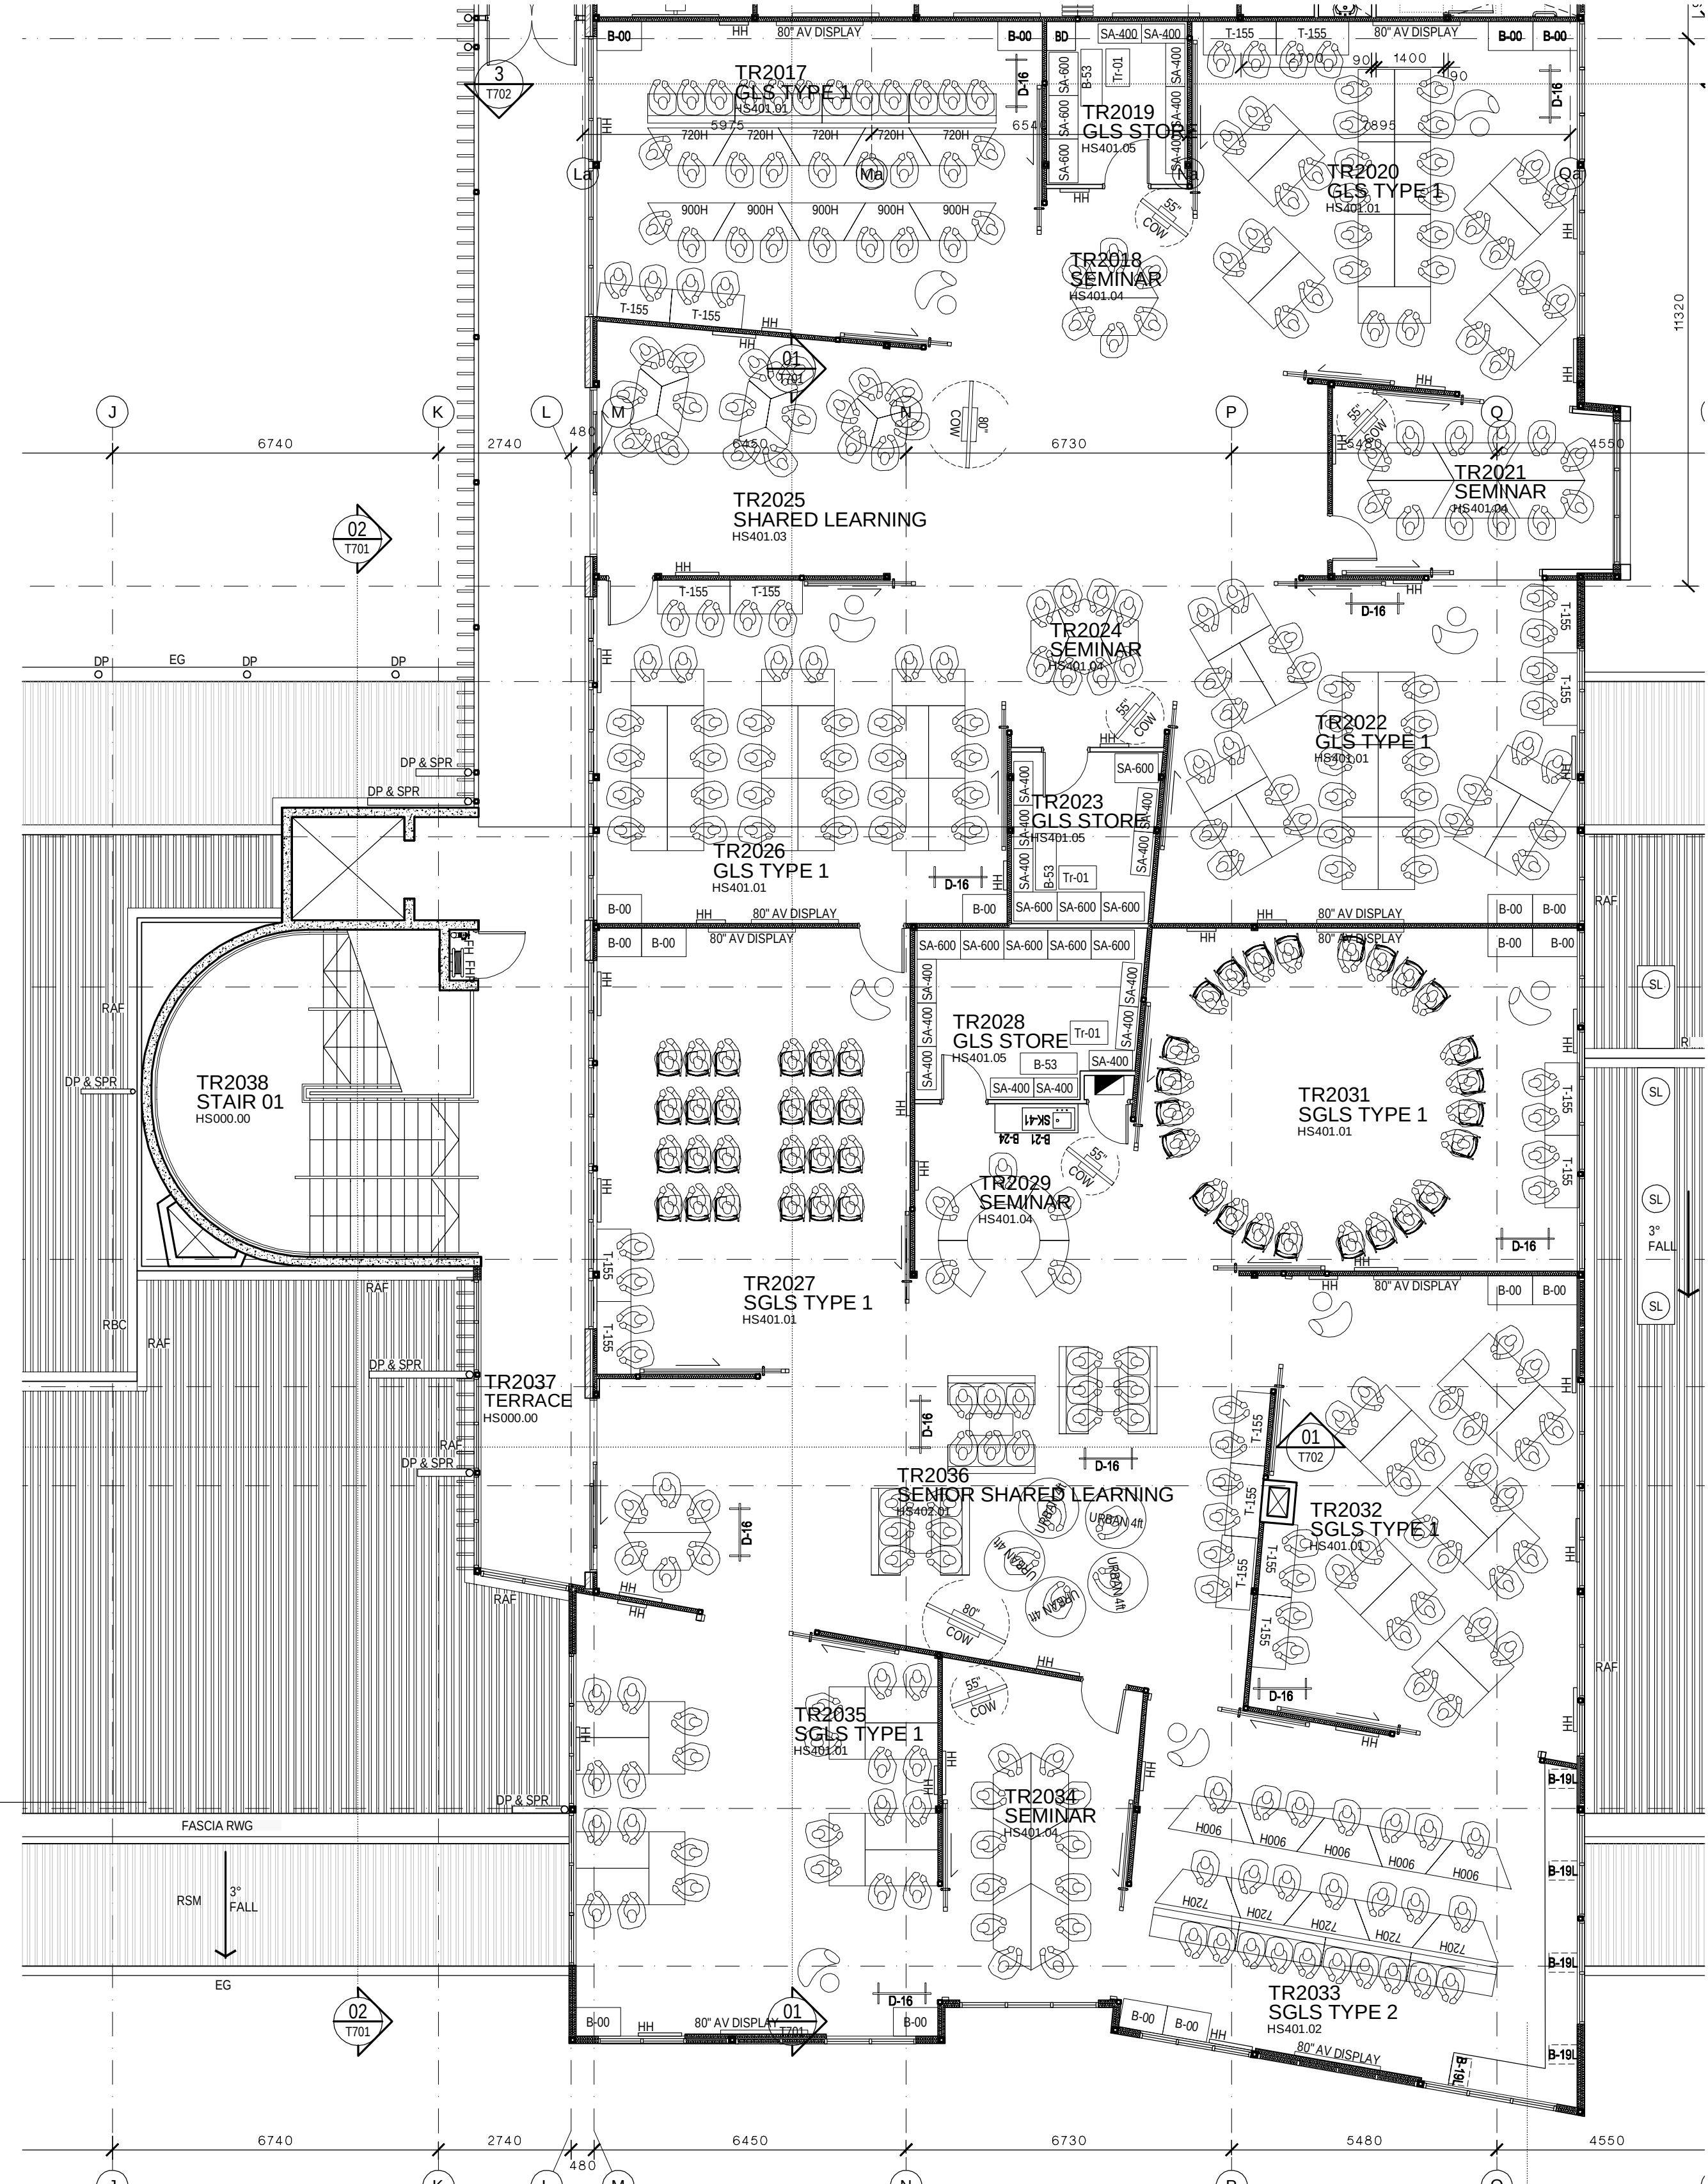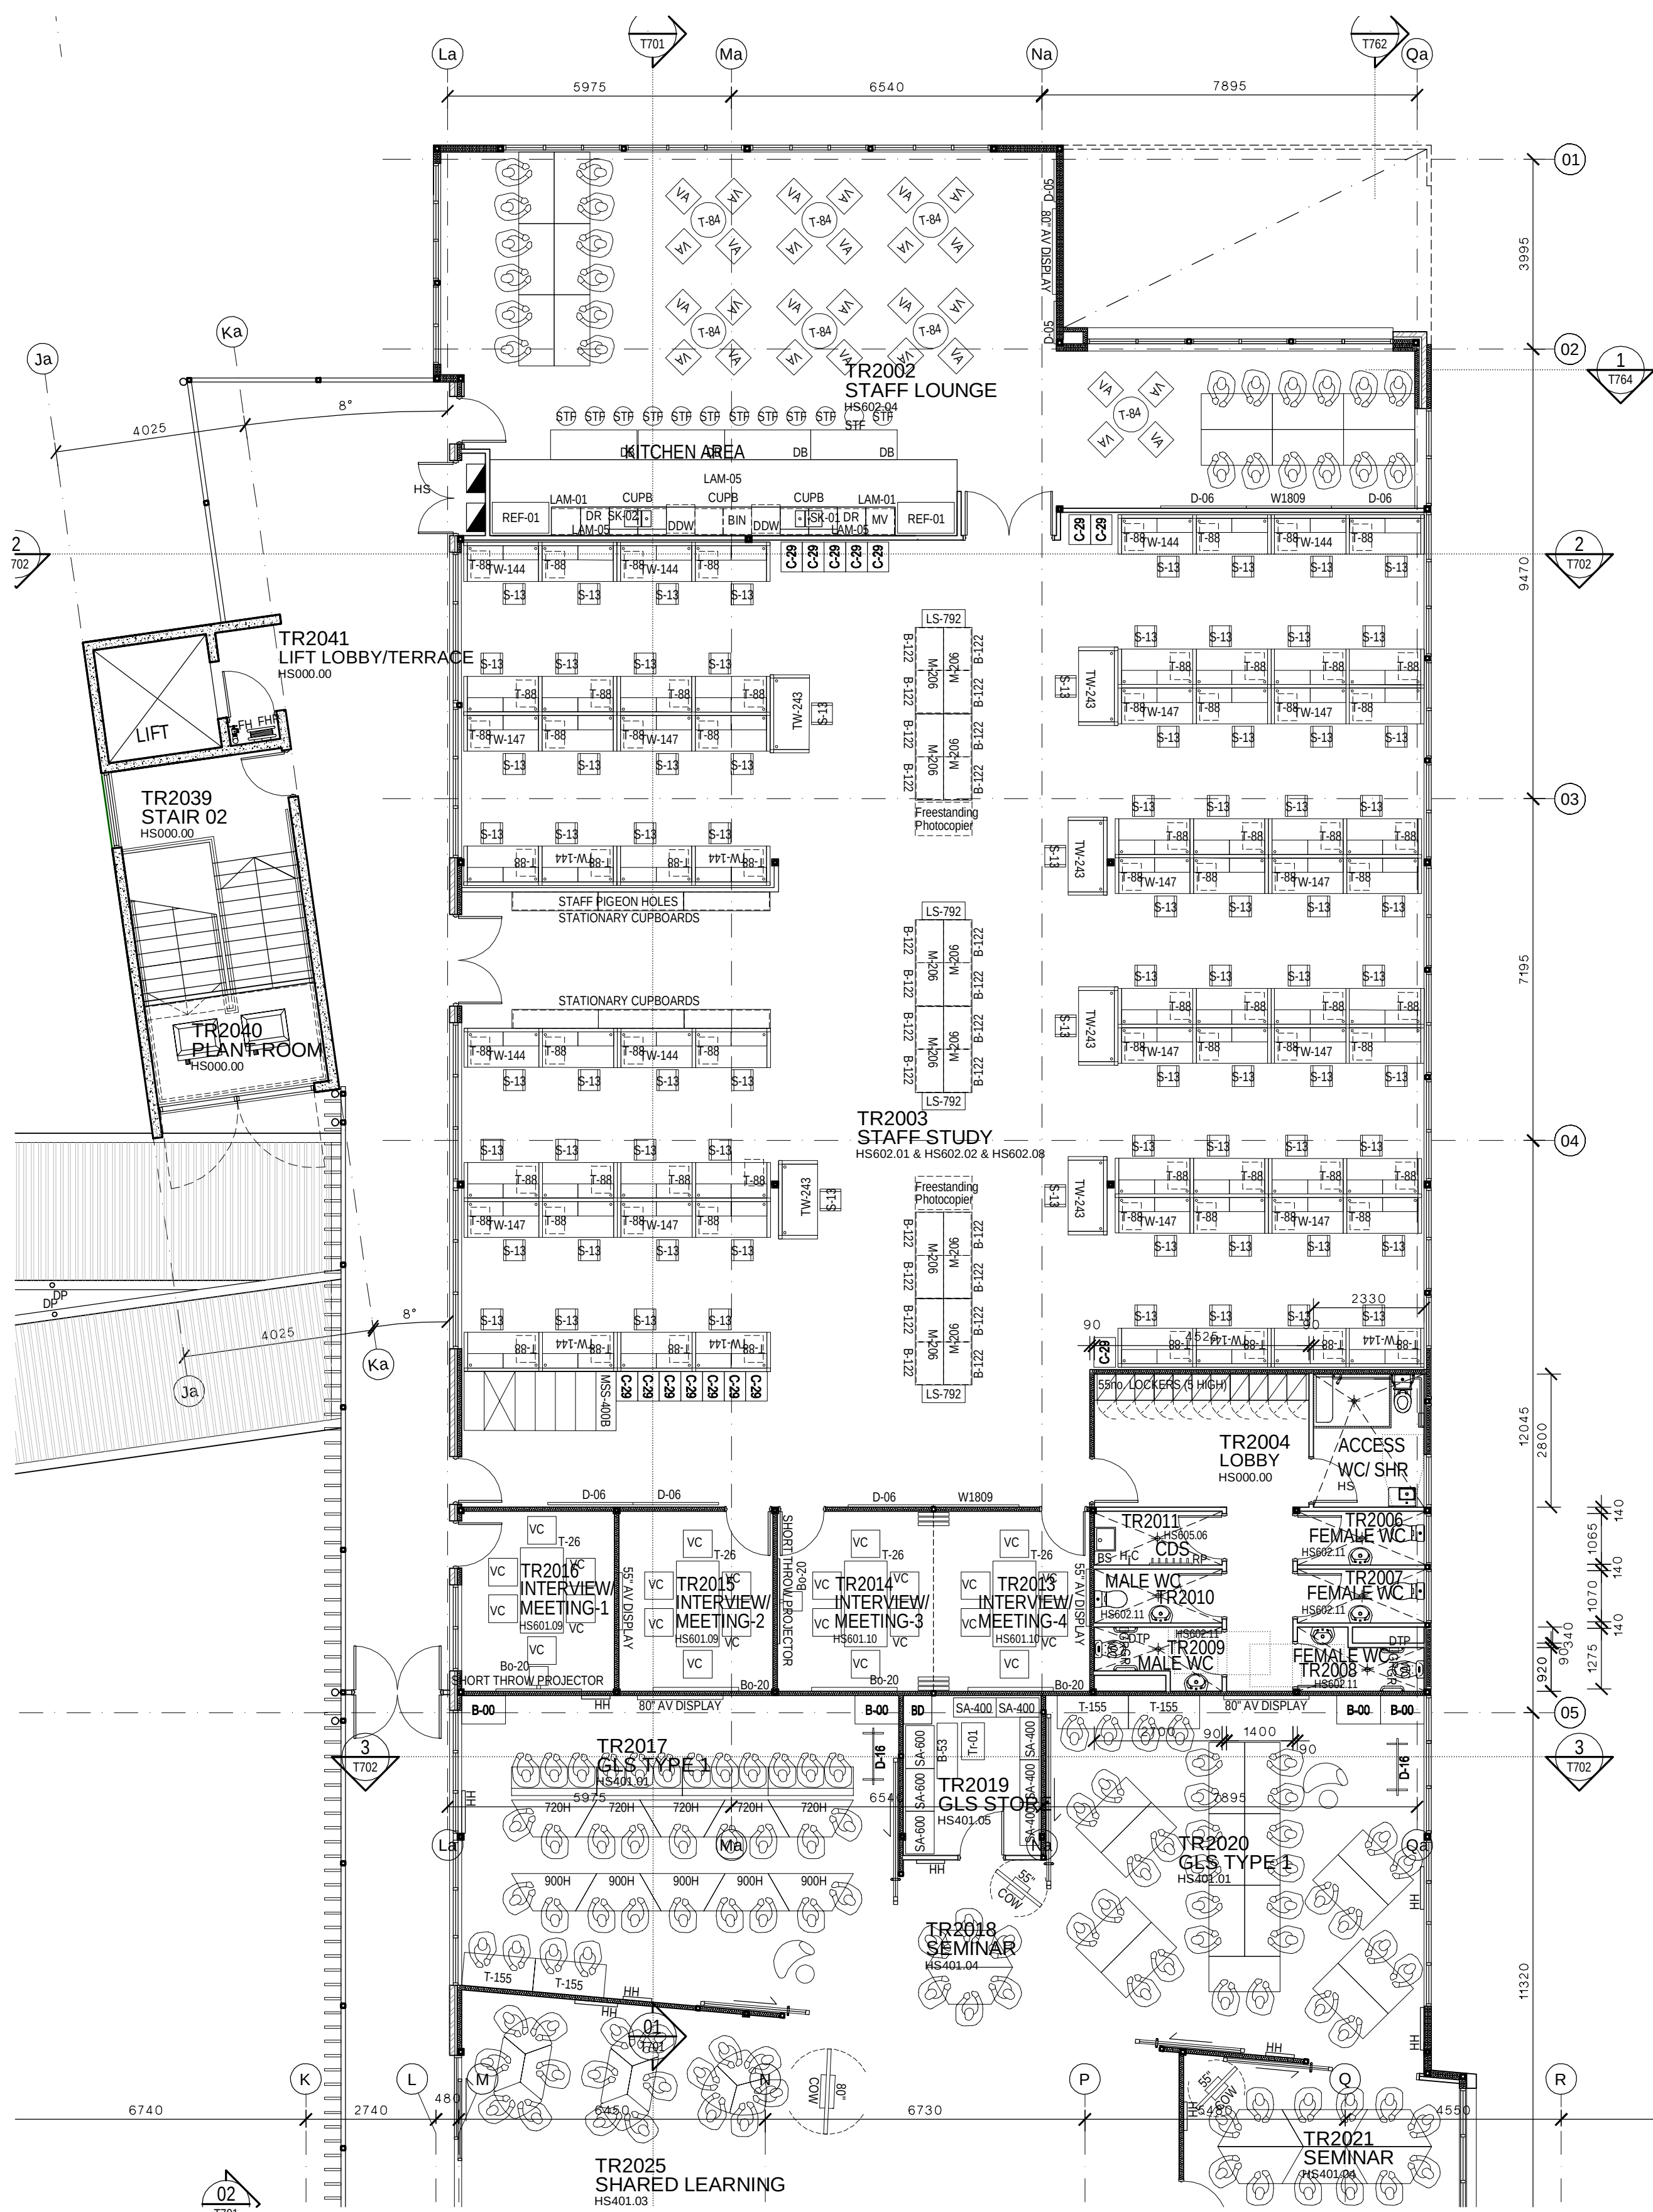


LEGEND	
AC	AIR CONDITIONING
ACR	ACRYLIC PANEL
B	BOLLARD
BAL	BALUSTRADE
BC	BENCH CUPBOARD
BHO	BULKHEAD OVER
BHP	BOILING HOT PLATE
BL	BLOCKWORK
BO	BUILDING OVER
BOE	BRICK ON EDGE - CUT SOLDIER COURSE
BR	BACK REST
BS	BUCKET SINK
BSN	BASIN
BTC	CURBBOARD BENCH TOP
BTP	PREPARATION BENCH TOP
BTS	SERVERY BENCH TOP
BU	BUILDING UNDER
CAT	CEILING ACOUSTIC TILES
CC	CONCRETE - STEEL TROWEL FINISH
CFC	COMPRESSED FIBRE CEMENT
CFL	CABINET FOR FLAMMABLE LIQUIDS
CH	CONVECTION HEATER
CJ	CONTROL JOINT
CMS	CONCRETE MOWING STRIP
COLUM	COLUMN
COLA	COVERED OUTDOOR LEARNING AREA
CONC	CONCRETE PAVING
CPT	CARPET
CCR	CEMENT RENDER
CT	CERAMIC TILE
CTN	SHOWER CURTAIN AND TRACK
CWA	COVERED WALKWAY
DAS	DOOR AUTO SLIDER
DC	DRAWER - CUTLERY
DF	DRINKING FOUNTAIN
DG	DOUBLE GLAZED
DGR	GRATED DRAIN
DM	DRAWER - MONEY
DML	METAL LOUVER DOOR
DM	METAL MESH DOOR
DP	RAINWATER DOWN PIPE
DPL	PANEL LIFT DOOR
DPT	PAPER TOWEL DISPENSER
DRS	ROLLER SHUTTER DOOR
DSC	SOLID CORE DOOR
DSS	SLIDING GLAZED DOOR
DW	DISH WASHER
EDB	ELECTRICAL DISTRIBUTION BOARD
EG	EAVES GUTTER
EJ	EXPRESSED JOINT
EQ	EQUAL
EX	EXISTING
F	FIXED GLAZING
FB	FACE BRICK
FBL	FIRE BLANKET
FC	FIBRE CEMENT
FCL	FOLD DOWN SEAT
FE-B	FINISHED CEILING LEVEL
FE-B	FIRE EXTINGUISHER TYPE B
FFL	FINISHED FLOOR LEVEL
FGF	FROSTED GLASS FILM
FHR	FIRE HOSE REEL
FL	FLASHING
FP	FLAG POLE
FRE	FREEZER
FR	FIRE RATED
FRPB	FIRE RATED PLASTERBOARD
FV	FLOOR VENT
FW	FLOOR WASTE
GAL	GALVANISED STEEL FINISH
GH	GAS HEATERS
GL	GROUND LINE
GLS	GENERAL LEARNING SPACE
GLX	EXISTING GROUND LINE
GR	DROP DOWN GRAB RAIL
GWB	GLASS WHITE BOARD
H-C	CLOTHES HOOK
HH	HYDRONIC HEATERS
HR	HANDRAIL
HWS	HOT WATER SYSTEM
ISF	INDUSTRIAL SHEET FLOORING
IWB	INTERACTIVE WHITE BOARD
KG	KERB GUTTER
KR	KERB ROLLER
LAM	LAMINATE
L-B	LIGHTING BAR
LGA	ADJUSTABLE GLASS LOUVRES
LMA	ADJUSTABLE METAL LOUVRES
LME	FIXED METAL LOUVRES
LT	LAUNDRY TUB WITH CUPBOARD
MC	MEDICINE CABINET
MW	METAL WALL CLADDING
MCW	MIRROR
MI-S	STAINLESS STEEL MIRROR
MS	MOWING STRIP
MSB	MAIN SWITCH BOARD
MSS	MOBILE SHELVING SYSTEM / COMPACTUS
MV	MECHANICAL VENT
MVE	MECHANICAL VENT EXHAUST COWL
MW	MICROWAVE OVEN
NTS	NOT TO SCALE
OFC	OFF FORM CONCRETE
PB	PLASTERBOARD
PCA	POWDER COATED ALUMINIUM
PF	PALLISADE FENCING
PN	PINBOARD
PLS	POLYCARBONATE SHEETING
PLY	PLYWOOD
PCM	PERFORATED CORRUGATED METAL
PCL	PERFORATED PLYWOOD
PBP	PERFORATED PLASTERBOARD
PT	PAINTED FINISH
PWR	WATER RESISTANT PLASTERBOARD
R-B	RACK FOR BATS
R-LM	RACK MODULE FOR METAL LENGTHS
R-LW	RACK MODULE FOR WOOD LENGTHS
R-SM	RACK MODULE FOR TIMBER SHEETS
R-TS	RACK, TIMBER STACK
RAF	ABUTMENT FLASHING
REC	BARGE CAPPING
REF	REFRIGERATOR
RHS	RECTANGULAR HOLLOW SECTION
RL	RELATIVE LEVEL
RO	ROOF OVER
RP	PEG TYPE RACK
RRC	ROLLER CAPPING
RS	ROLLER SHUTTER
RSM	METAL ROOF SHEETING
RSF	METAL ROOF FLASHING
RST	TRANSLUCENT ROOF SHEETING
RV	ROOF VENTILATOR
RVF	VALLEY FLASHING
RW	RETAINING WALL
RWG	RAINWATER GUTTER
RWS	RAINWATER SUMP
SA	ADJUSTABLE SHELVING
SB	SEAT - BENCH
SBK	STAINLESS STEEL SPLASHBACK
SCM	CORRUGATED METAL SOFFIT
SC(O)	STEEL COLUMN (OVER)
SD	SOAP DISPENSER
SFW	SEALED FLOOR WASTE
SH	SHELF
SHD	SHOWER HEAD
SK	SKIRTING
SKC	SECURITY KEY CABINET
SMS	SECURITY MESH SCREEN
SP	SPRANDEL PANEL
SPL	SPLASHBACK
SREA	SREADER
SSN	SUN SCREEN
ST	STORE
STN	STAIR NOSING
SW	SWALE
TCI	TACTILE INDICATORS
TMB	TIMBER LOOK ALUMINIUM CLADDING
TMV	THERMOSTATIC MIXING VALVE
TOW	TOP OF WALL
TP	TIMBER FLOOR
TPH	TOILET PAPER HOLDER
TPS	TOILET SPRING FLOOR
TR	TOWEL RAIL
TZP	TERRAZZO PARTITION
ISF	INDUSTRIAL SHEET FLOORING
UCS	UNDERSIDE OF CONCRETE SLAB
UR	URNAL
VP	VIEWING PANEL
VVP	VENT PIPE
WC	TOILET
WMP	WELD MESH FENCE
WS	WALL STIFFENER
WST	WHEEL STOP
WT	WASH TROUGH

EJE ARCHITECTURE
ACN 002 912 843 | ABN 82 644 649 849
Nominated Architect - Bernard Collis
P +61 2 4929 2353 | F +61 2 4926 3069 | E mail@eje.com.au | W www.eje.com.au
A 412 KING STREET, NEWCASTLE, NSW 2300

COMPLETION OF THE QUALITY ASSURANCE CHECKS IS VERIFICATION THAT THE DOCUMENT CONFORMS WITH THE REQUIREMENTS OF THE QUALITY PROJECT PLAN, WHERE QUALITY ASSURANCE CHECK IS INCOMPLETE THIS DOCUMENT IS PRELIMINARY FOR INFORMATION PURPOSES ONLY, OR SUCH PURPOSES AS STATED IN THE REVISION COLUMN.

THE IDEAS, INFORMATION AND CONCEPTS CONTAINED IN THIS DOCUMENT ARE THE PROPERTY OF EJE ARCHITECTURE. PHOTOCOPYING OR REPRODUCING THIS DOCUMENT AND PASSING IT ON TO OTHERS WITHOUT THE EXPRESS PERMISSION OF EJE ARCHITECTURE IS AN INFRINGEMENT OF COPYRIGHT. ©

0 25mm 100mm 200mm ON ORIGINAL A1

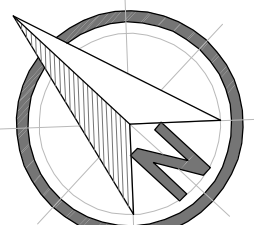

REV	DATE	COMMENTS
0	25.05.2016	ISSUE FOR TENDER

DRN | CHKD | WRFD |
GG GS

NOT FOR CONSTRUCTION



PROJECT: HUNTER SPORTS HIGH SCHOOL
MAJOR CAPITAL WORKS UPGRADE



SITE: PACIFIC HIGHWAY
GATESHEAD 2290

DRAWING: BLOCK T
SECOND FLOOR
FURNITURE & FITOUT PLAN

WORK IN FIGURED DIMENSIONS IN PREFERENCE TO SCALE CHECK DIMENSIONS AND LEVELS ON SITE PRIOR TO THE ORDERING OF MATERIALS OR THE COMPLETION OF WORKSHOP DRAWINGS. IF IN DOUBT ASK. REPORT ALL ERRORS AND OMISSIONS.

CONTRACT No: WS692136689

DRAWN: GG DATE: FEB 2016 SCALES: 1:100@A1

PROJECT No: 11029 PHASE: WD DRAWING No: A-T421 0 REV: 0

