


MILESTONE 1

LEGEND:

- BUILDERS COMPOUND
- TEMPORARY EXTENSION OF BUILDERS COMPOUND
- DEMOLISHED ELEMENTS
- DRAINAGE - STORM WATER
- POWER AND COMMS
- HYDRAULIC

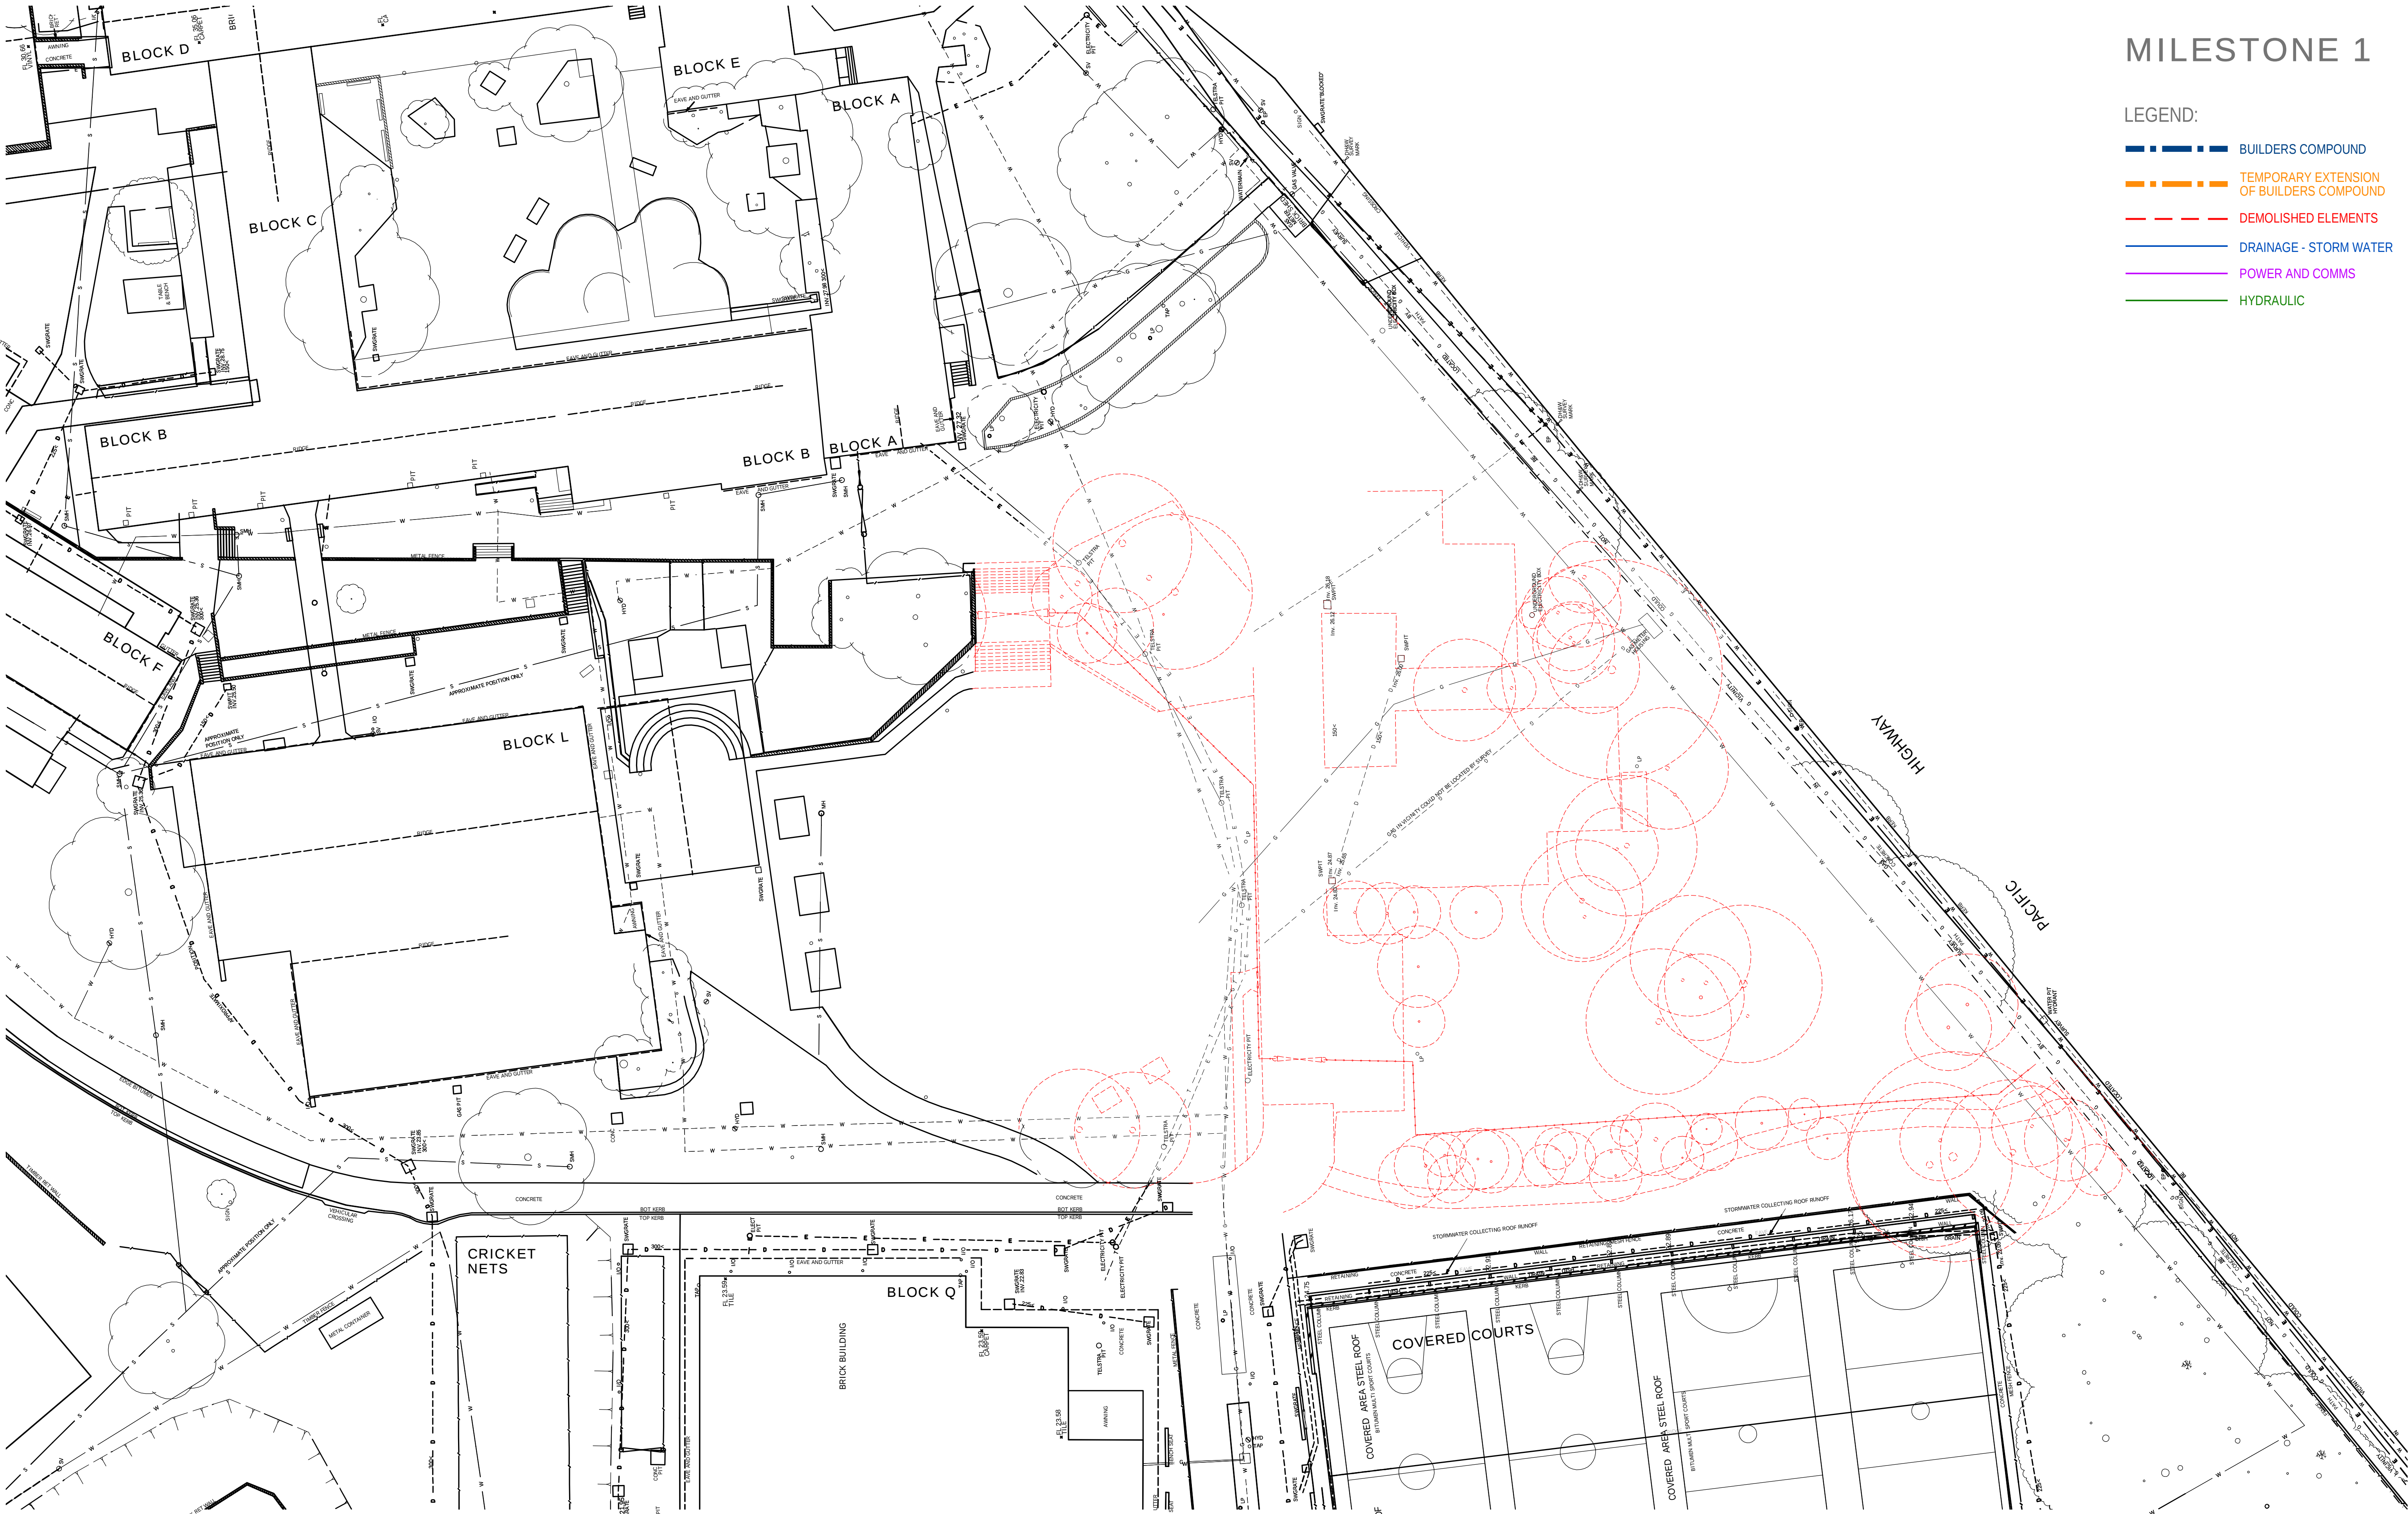


EJE ARCHITECTURE
ACN 002 912 843 | ABN 82 644 649 849
Nominated Architect - Bennett Collins
P +61 2 4929 2353 | F +61 2 4926 3069 | E mail@eje.com.au | W www.eje.com.au
A 412 KING STREET, NEWCASTLE, NSW 2300

COMPLETION OF THE QUALITY ASSURANCE CHECKS IS VERIFICATION THAT THE DOCUMENT CONFORMS WITH THE REQUIREMENTS OF THE QUALITY PROJECT PLAN. WHERE 'QUALITY ASSURANCE CHECK' IS INCOMPLETE THIS DOCUMENT IS PRELIMINARY FOR INFORMATION PURPOSES ONLY, OR SUCH PURPOSES AS STATED IN THE REVISION COLUMN.

THE IDEAS, INFORMATION AND CONCEPTS CONTAINED IN THIS DOCUMENT ARE THE PROPERTY OF EJE ARCHITECTURE. PHOTOCOPYING OR REPRODUCING THIS DOCUMENT AND PASSING IT ON TO OTHERS WITHOUT THE EXPRESS PERMISSION OF EJE ARCHITECTURE IS AN INFRINGEMENT OF COPYRIGHT. ©

NOT FOR CONSTRUCTION

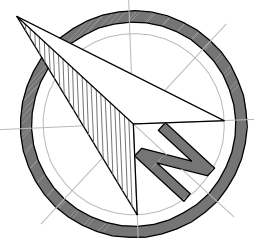

0 50mm 100mm 200mm ON ORIGINAL A1

REV | DATE | COMMENTS
0 | 25.05.2016 | ISSUE FOR TENDER

| DRN | CHKD | VRFD |
GG GS



PROJECT: HUNTER SPORTS HIGH SCHOOL
MAJOR CAPITAL WORKS UPGRADE

CLIENT: NSW GOVERNMENT
Public Works

NSW GOVERNMENT
Education

SITE: PACIFIC HIGHWAY
GATESHEAD 2290

DRAWING: MILESTONE 1 DEMO

WORK IN FIGURED DIMENSIONS IN PREFERENCE TO SCALE. CHECK DIMENSIONS AND LEVELS ON SITE PRIOR TO THE ORDERING OF MATERIALS OR THE COMPLETION OF WORKSHOP DRAWINGS. IF IN DOUBT ASK. REPORT ALL ERRORS AND OMISSIONS.

CONTRACT No: WS692136689
DRAWN: DATE: FEB 2016
SCALES: 1:300@A1


PROJECT No: 11029
PHASE: WD
DRAWING No: A101a
REV: 0



MILESTONE 2

LEGEND:

- BUILDERS COMPOUND
- TEMPORARY EXTENSION OF BUILDERS COMPOUND
- DEMOLISHED ELEMENTS
- DRAINAGE - STORM WATER
- POWER AND COMMS
- HYDRAULIC

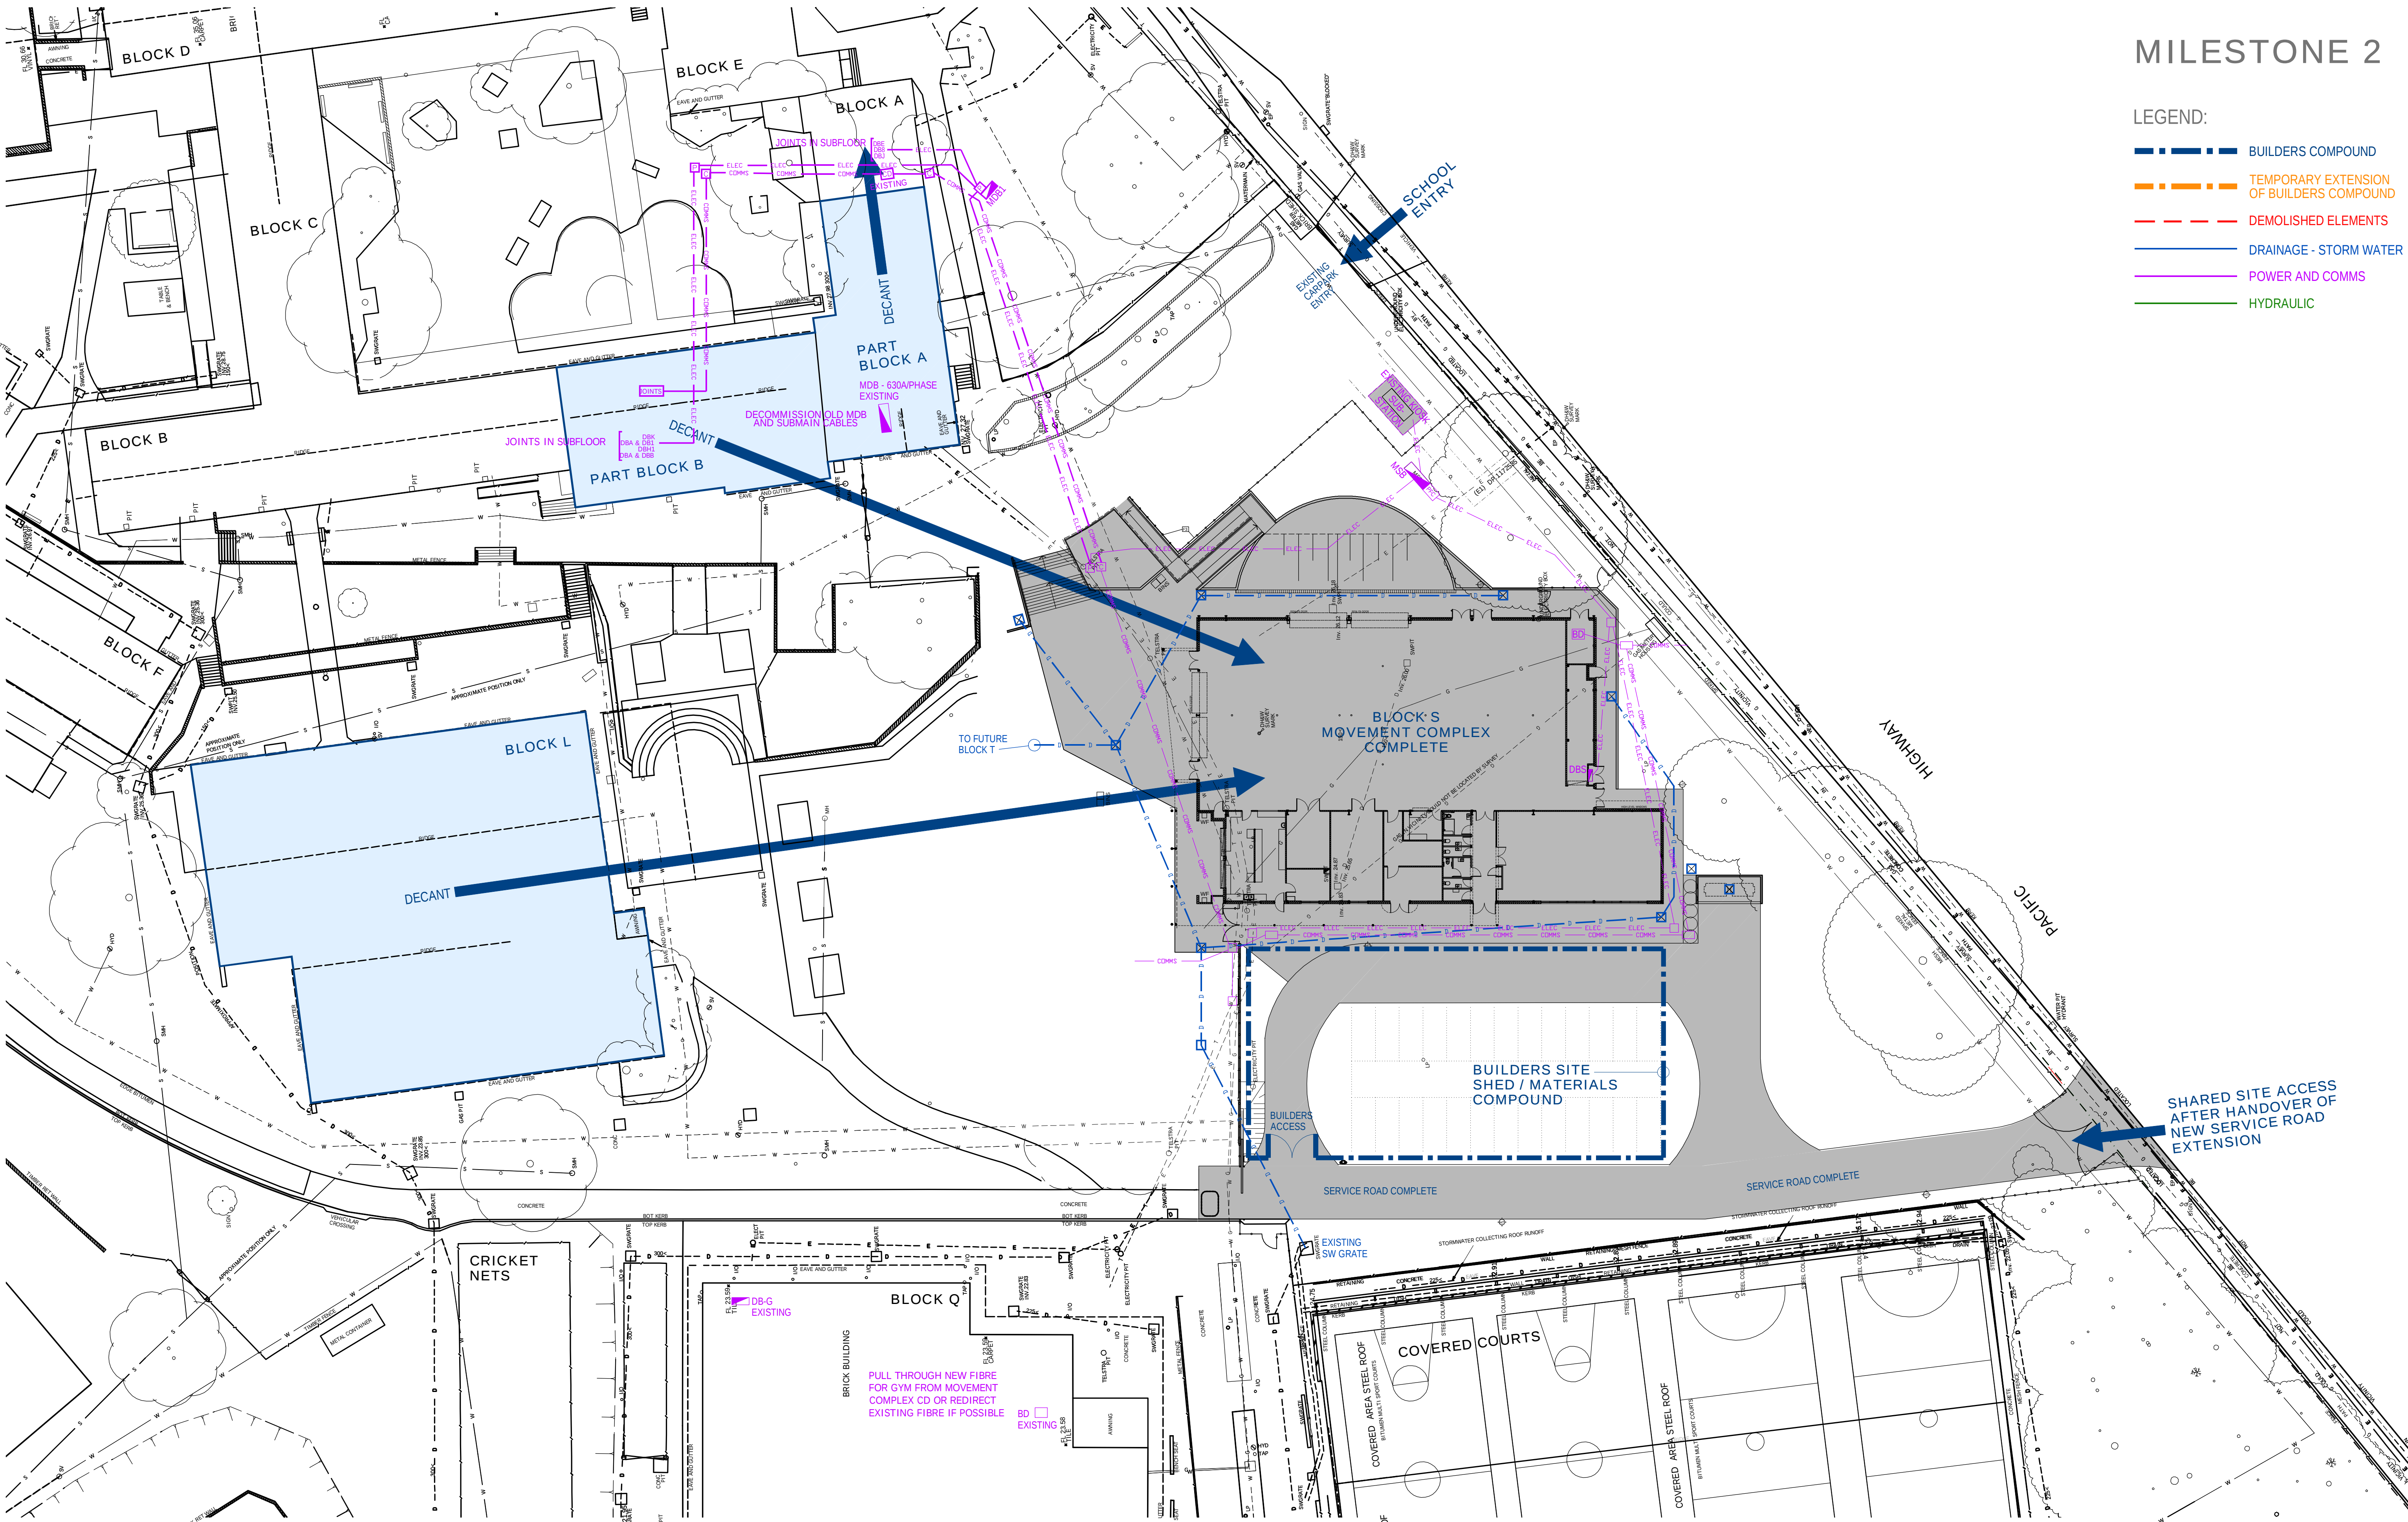


EJE ARCHITECTURE
ACN 002 912 843 | ABN 82 644 649 849
Nominated Architect - Bennett Collins
P +61 2 4929 2353 | F +61 2 4926 3069 | E mail@eje.com.au | W www.eje.com.au
A 412 KING STREET, NEWCASTLE, NSW 2300

COMPLETION OF THE QUALITY ASSURANCE CHECKS IS VERIFICATION THAT THE DOCUMENT CONFORMS WITH THE REQUIREMENTS OF THE QUALITY PROJECT PLAN, WHERE 'QUALITY ASSURANCE CHECK' IS INCOMPLETE. THIS DOCUMENT IS PRELIMINARY FOR INFORMATION PURPOSES ONLY, OR SUCH PURPOSES AS STATED IN THE REVISION COLUMN.

THE IDEAS, INFORMATION AND CONCEPTS CONTAINED IN THIS DOCUMENT ARE THE PROPERTY OF EJE ARCHITECTURE. PHOTOCOPYING OR REPRODUCING THIS DOCUMENT AND PASSING IT ON TO OTHERS WITHOUT THE EXPRESS PERMISSION OF EJE ARCHITECTURE IS AN INFRINGEMENT OF COPYRIGHT. ©

NOT FOR CONSTRUCTION

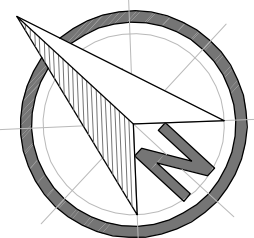

REV	DATE	COMMENTS
0	25.05.2016	ISSUE FOR TENDER

DRN | CHKD | VRFD |
GG GS



PROJECT: HUNTER SPORTS HIGH SCHOOL
MAJOR CAPITAL WORKS UPGRADE

CLIENT: **NSW GOVERNMENT** Public Works

NSW GOVERNMENT Education

SITE: PACIFIC HIGHWAY
GATESHEAD 2290

DRAWING: MILESTONE 2

WORK IN FIGURED DIMENSIONS IN PREFERENCE TO SCALE. CHECK DIMENSIONS AND LEVELS ON SITE PRIOR TO THE ORDERING OF MATERIALS OR THE COMPLETION OF WORKSHOP DRAWINGS. IF IN DOUBT ASK. REPORT ALL ERRORS AND OMISSIONS.

CONTRACT No: WS692136689
DRAWN: DATE: SCALES: 1:300@A1
FEB 2016


PROJECT No: 11029 PHASE: WD DRAWING No: A201 REV: 0



MILESTONE 3

LEGEND:

- BUILDERS COMPOUND
- TEMPORARY EXTENSION OF BUILDERS COMPOUND
- DEMOLISHED ELEMENTS
- DRAINAGE - STORM WATER
- POWER AND COMMS
- HYDRAULIC

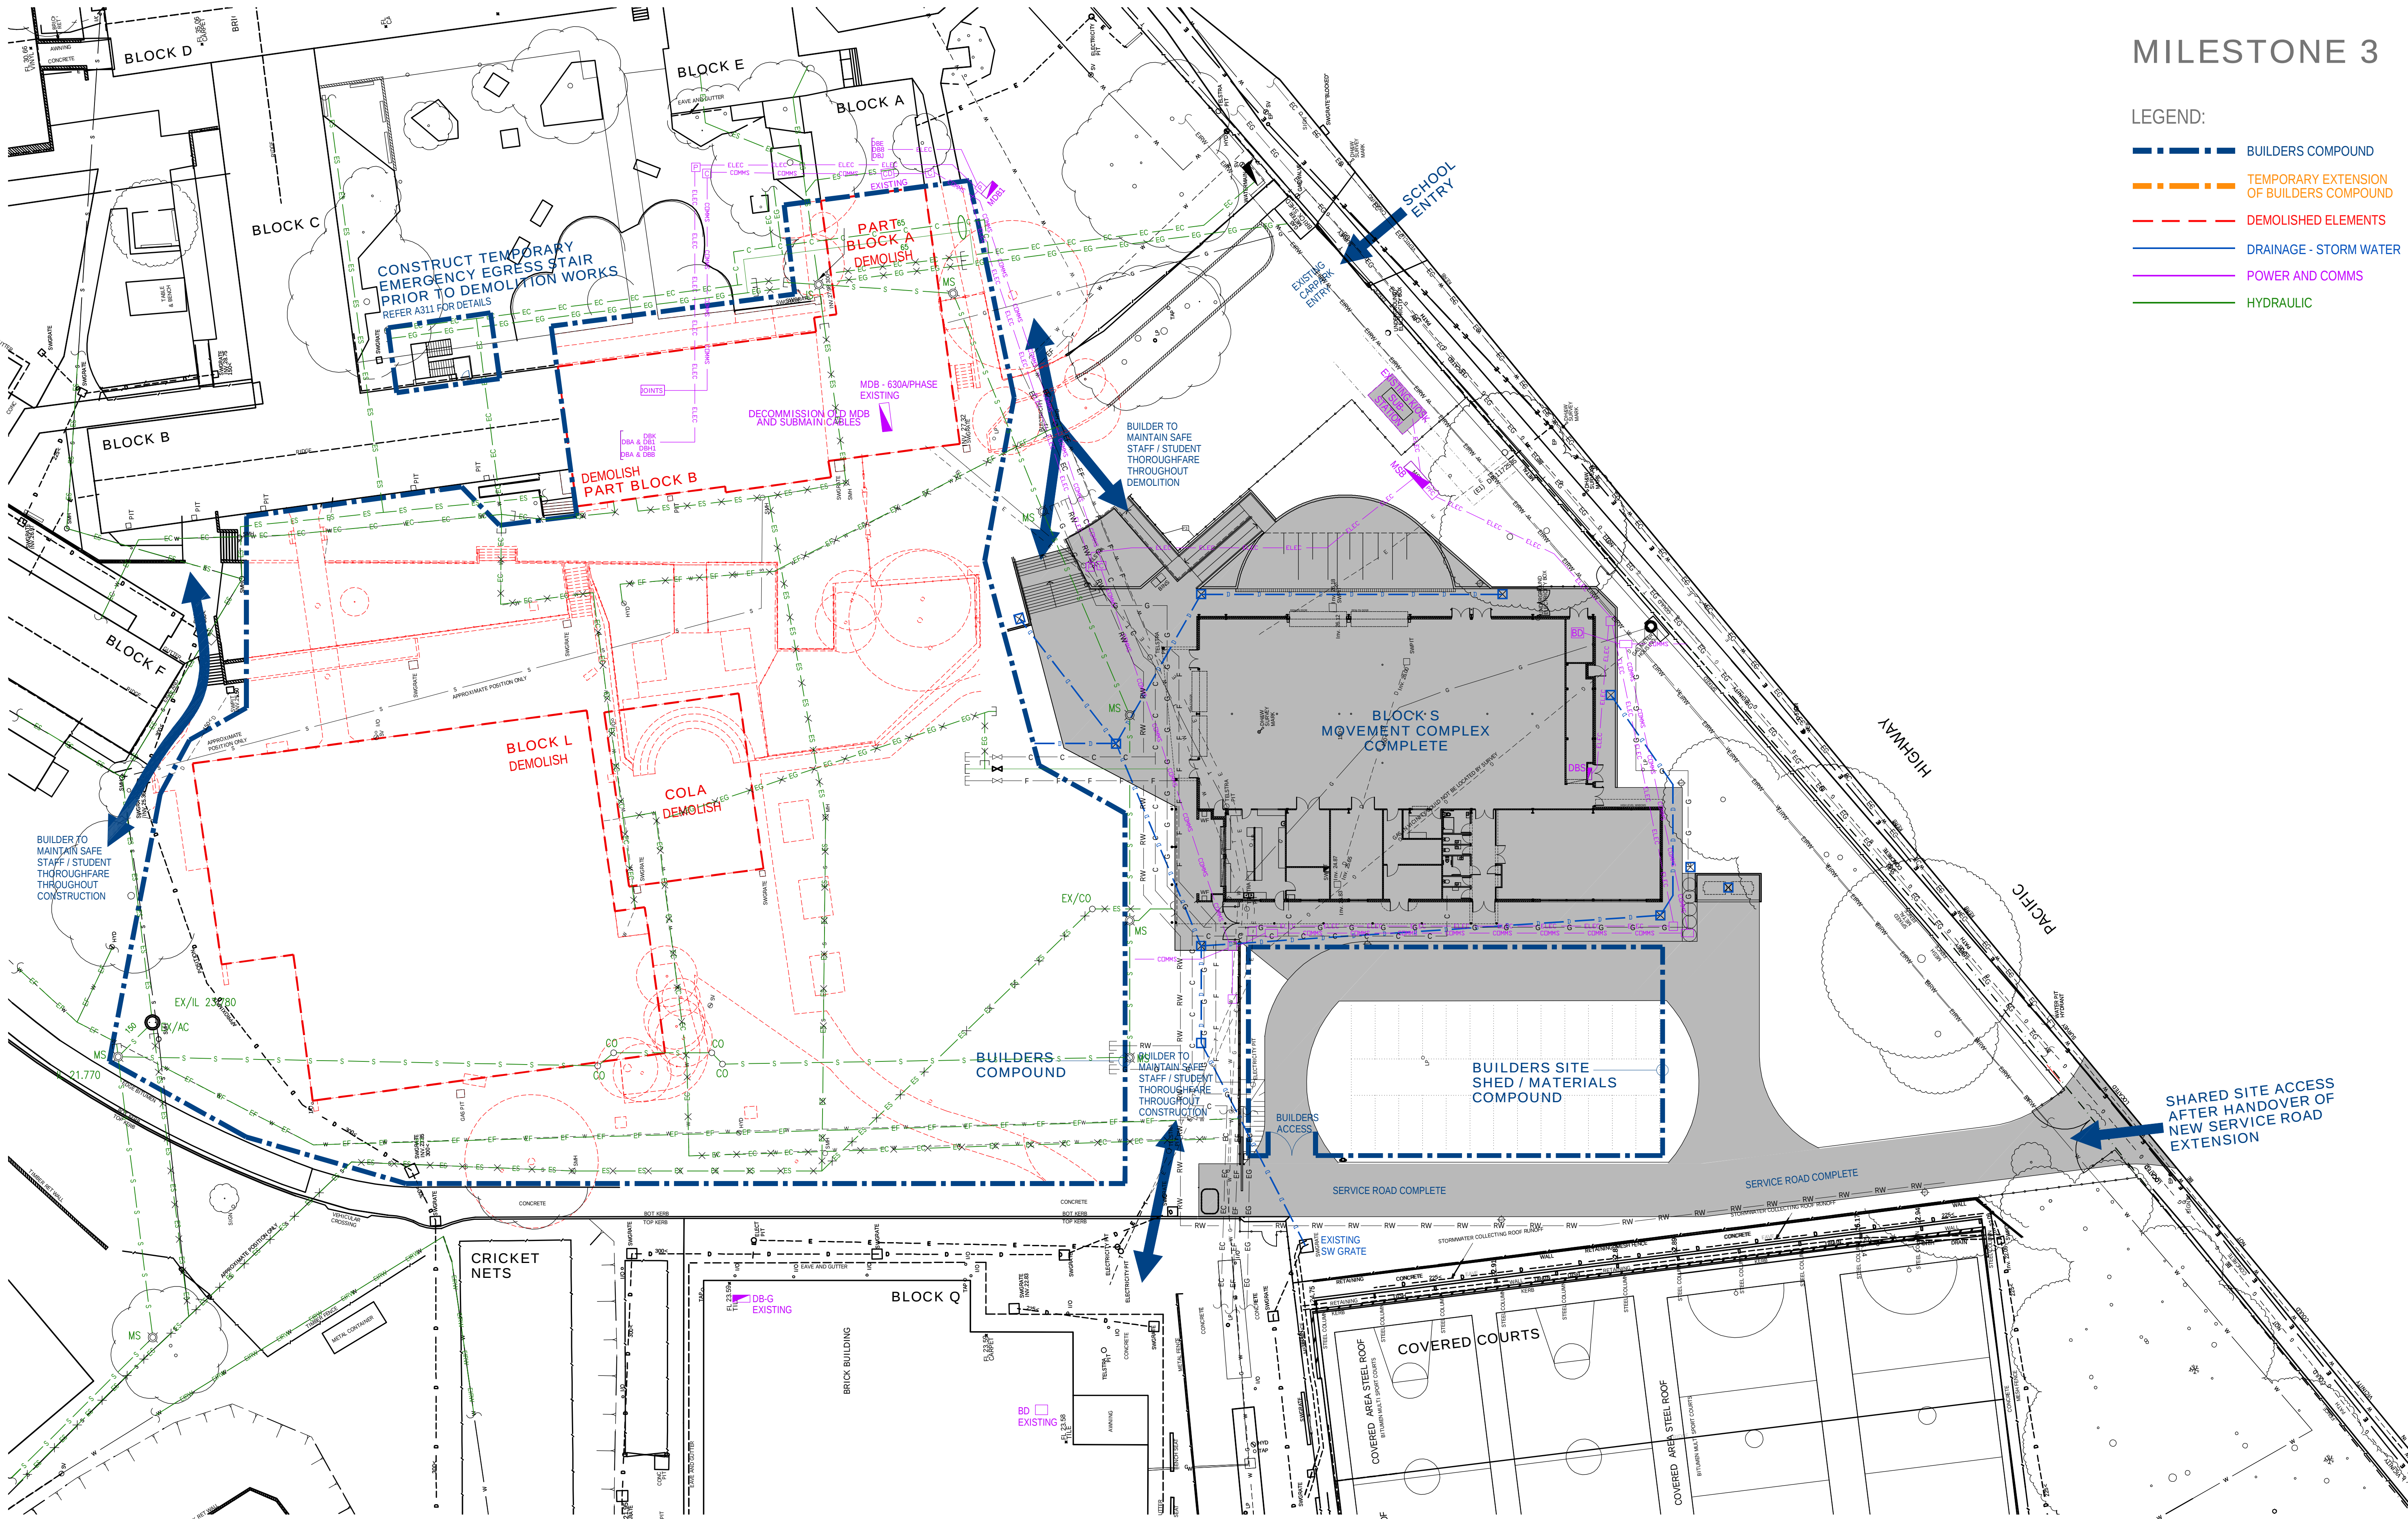


EJE ARCHITECTURE
ACN 002 912 843 | ABN 82 644 649 849
NSW Architects Registration No: 4438
Nominated Architect - Bennett Collins
P +61 2 4929 2353 | F +61 2 4926 3069 | E mail@eje.com.au | W www.eje.com.au
A 412 KING STREET, NEWCASTLE, NSW 2300

COMPLETION OF THE QUALITY ASSURANCE CHECKS IS VERIFICATION THAT THE DOCUMENT CONFORMS WITH THE REQUIREMENTS OF THE QUALITY PROJECT PLAN. WHERE QUALITY ASSURANCE CHECK IS INCOMPLETE THIS DOCUMENT IS PRELIMINARY FOR INFORMATION PURPOSES ONLY, OR SUCH PURPOSES AS STATED IN THE REVISION COLUMN.

THE IDEAS, INFORMATION AND CONCEPTS CONTAINED IN THIS DOCUMENT ARE THE PROPERTY OF EJE ARCHITECTURE. PHOTOCOPYING OR REPRODUCING THIS DOCUMENT AND PASSING IT ON TO OTHERS WITHOUT THE EXPRESS PERMISSION OF EJE ARCHITECTURE IS AN INFRINGEMENT OF COPYRIGHT. ©

NOT FOR CONSTRUCTION

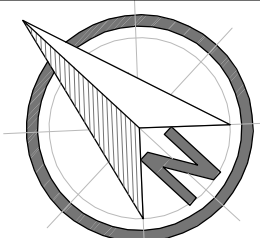

0 50mm 100mm 200mm ON ORIGINAL A1

REV | DATE | COMMENTS
0 | 25.05.2016 | ISSUE FOR TENDER

| DRN | CHKD | VRFD |
GG GS



PROJECT: HUNTER SPORTS HIGH SCHOOL
MAJOR CAPITAL WORKS UPGRADE

CLIENT: NSW GOVERNMENT
Public Works

NSW GOVERNMENT
Education

SITE: PACIFIC HIGHWAY
GATESHEAD 2290

DRAWING: MILESTONE 3


WORK IN FIGURED DIMENSIONS IN PREFERENCE TO SCALE. CHECK DIMENSIONS AND LEVELS ON SITE PRIOR TO THE ORDERING OF MATERIALS OR THE COMPLETION OF WORKSHOP DRAWINGS. IF IN DOUBT ASK. REPORT ALL ERRORS AND OMISSIONS.

CONTRACT NO: WS692136689


DRAWN: DATE: SCALES:
FEB 2016 1:300@A1

PROJECT NO: 11029 PHASE: WD DRAWING NO: A301 REV: 0



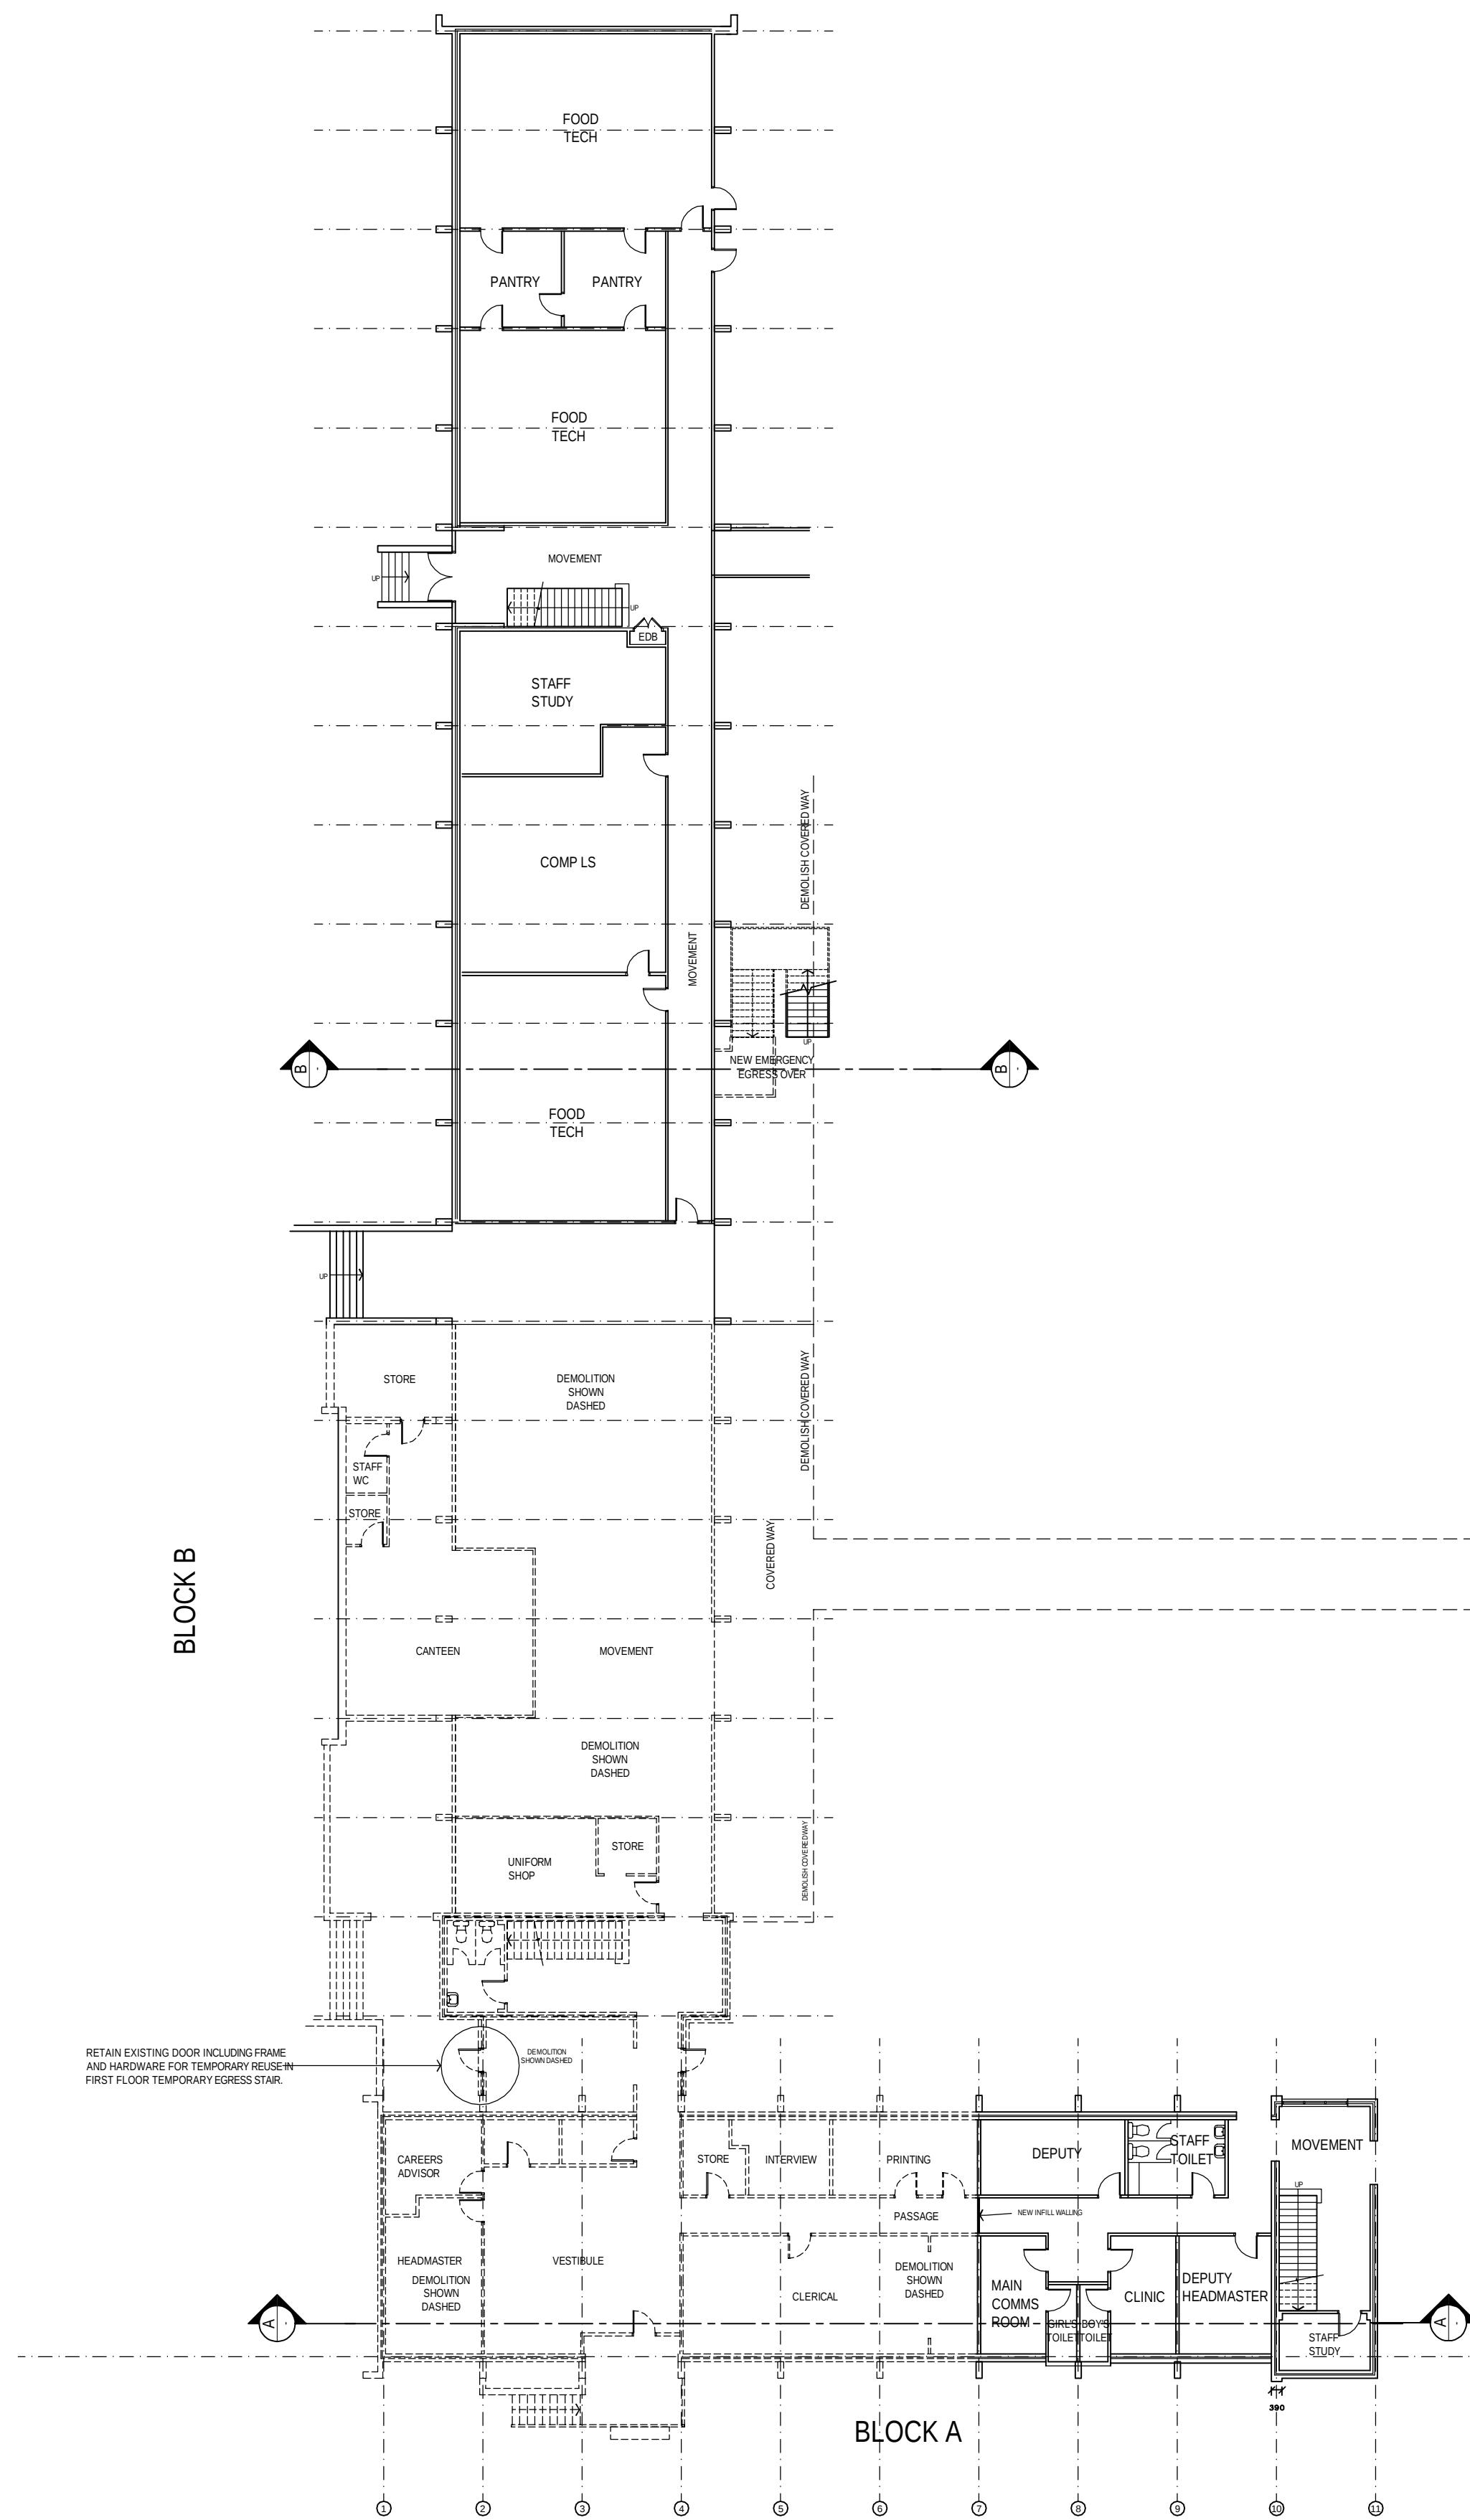

GROUND FLOOR Scale 1:200

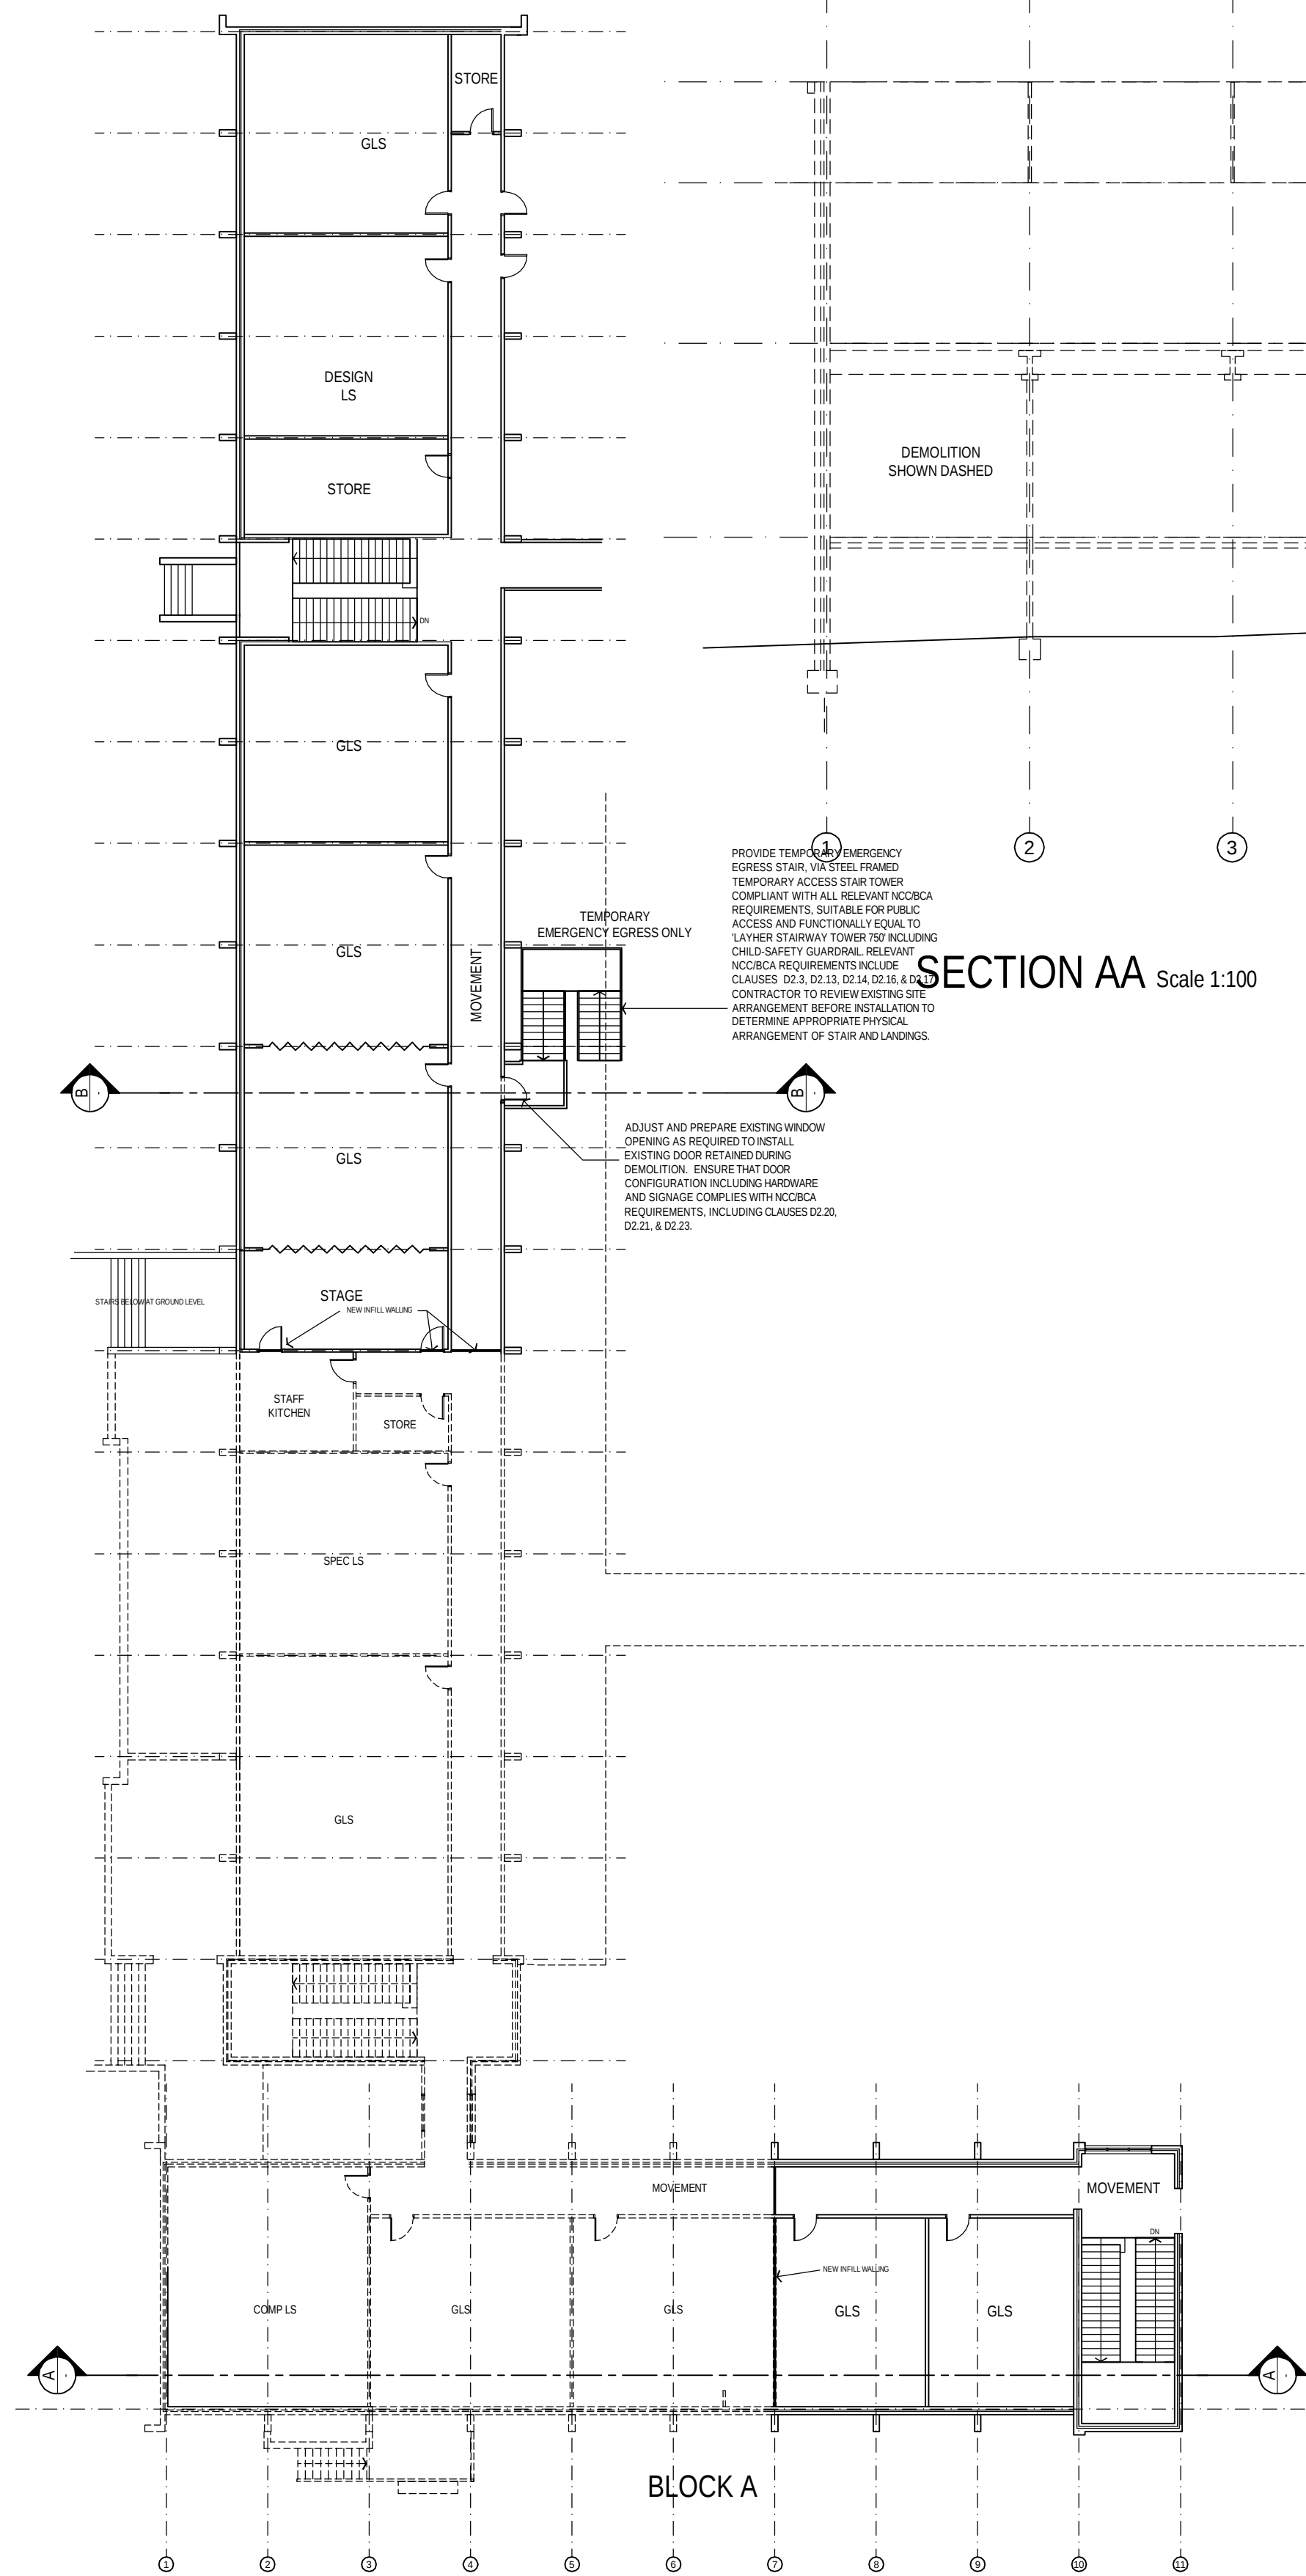


FIRST FLOOR Scale 1:200

SECTION AA Scale 1:100

PROVIDE TEMPORARY EMERGENCY EGRESS STAIR (UNTESTED, FRAMED TEMPORARY ACCESS STAIR TOWER COMPLIANT WITH ALL RELEVANT NCC/BCA REQUIREMENTS, SUITABLE FOR PUBLIC ACCESS AND FUNCTIONALLY EQUAL TO 'LAYER STAIRWAY' TOWER) INCLUDING CHILD SAFETY GUARDRAIL. RELEVANT NCC/BCA REQUIREMENTS INCLUDE CLAUSES D2.3, D2.13, D2.14, D2.16, & D2.17. CONTRACTOR TO REVIEW EXISTING SITE ARRANGEMENT BEFORE INSTALLATION TO DETERMINE APPROPRIATE PHYSICAL ARRANGEMENT OF STAIR AND LANDINGS.

ADJUST AND PREPARE EXISTING WINDOW OPENING AS REQUIRED TO INSTALL EXISTING DOOR RETAINED DURING DEMOLITION. ENSURE THAT DOOR CONFIGURATION INCLUDING HARDWARE AND SIGNAGE COMPLIES WITH NCC/BCA REQUIREMENTS, INCLUDING CLAUSES D2.20, D2.21, & D2.23.

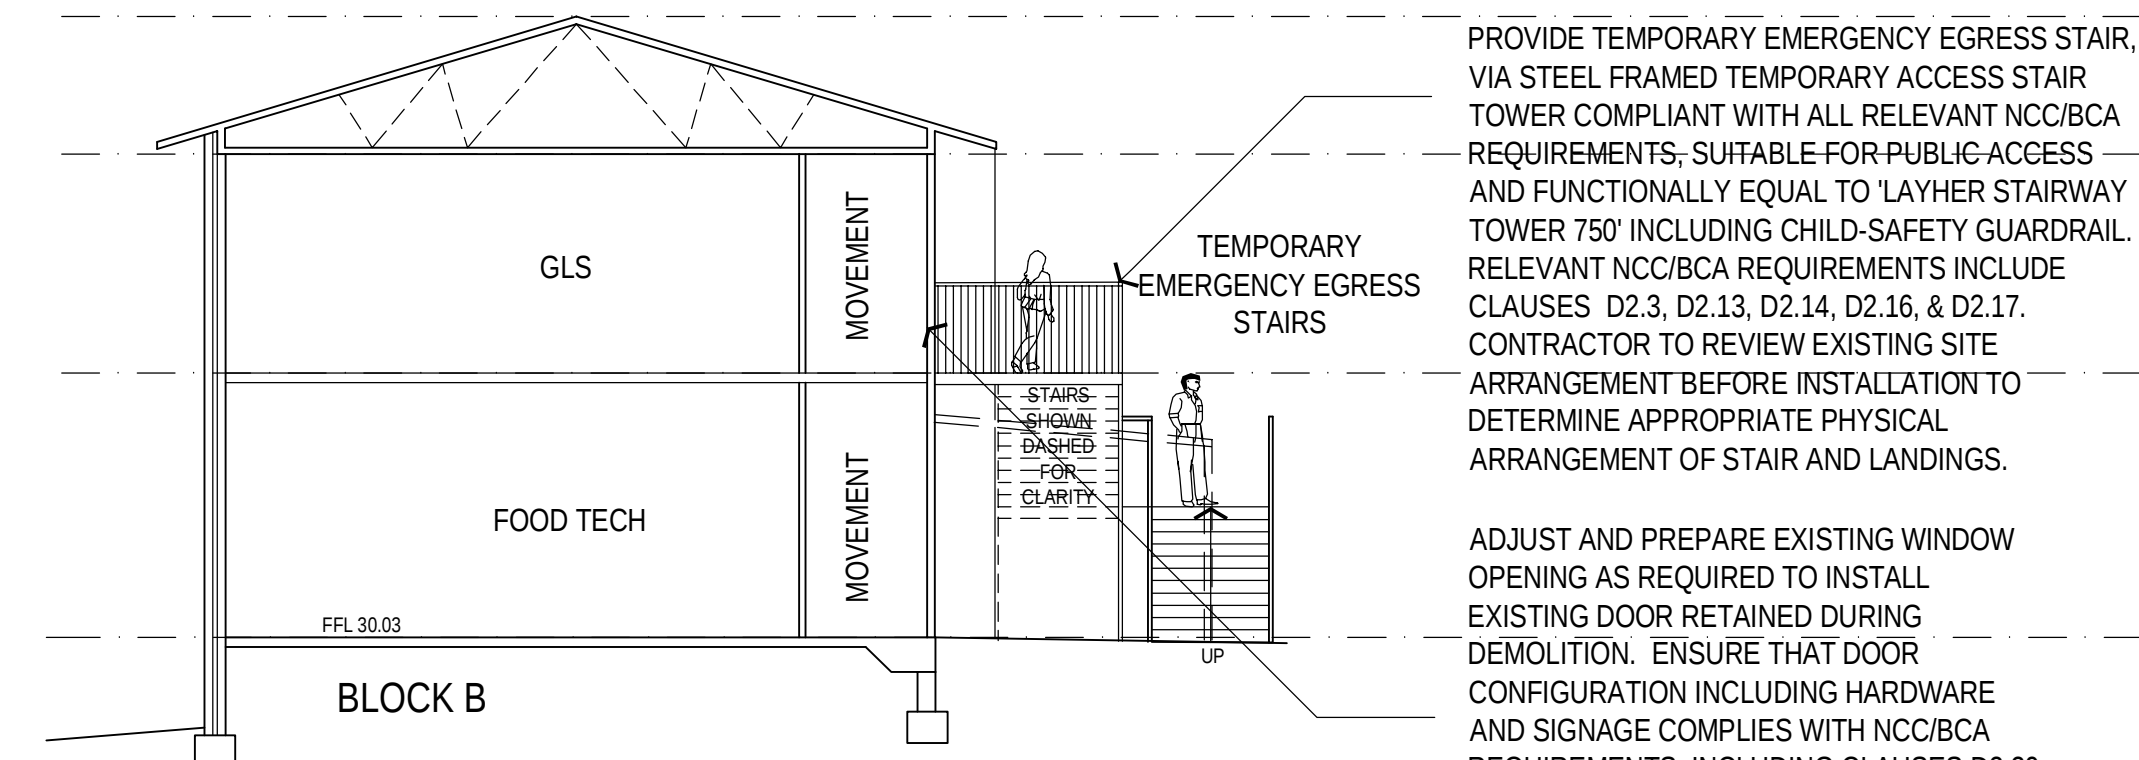

SECTION BB Scale 1:100

PROVIDE TEMPORARY EMERGENCY EGRESS STAIR, VIA STEEL FRAMED TEMPORARY ACCESS STAIR TOWER COMPLIANT WITH ALL RELEVANT NCC/BCA REQUIREMENTS, SUITABLE FOR PUBLIC ACCESS AND FUNCTIONALLY EQUAL TO 'LAYER STAIRWAY' TOWER 750' INCLUDING CHILD SAFETY GUARDRAIL. RELEVANT NCC/BCA REQUIREMENTS INCLUDE CLAUSES D2.3, D2.13, D2.14, D2.16, & D2.17. CONTRACTOR TO REVIEW EXISTING SITE ARRANGEMENT BEFORE INSTALLATION TO DETERMINE APPROPRIATE PHYSICAL ARRANGEMENT OF STAIR AND LANDINGS.

ADJUST AND PREPARE EXISTING WINDOW OPENING AS REQUIRED TO INSTALL EXISTING DOOR RETAINED DURING DEMOLITION. ENSURE THAT DOOR CONFIGURATION INCLUDING HARDWARE AND SIGNAGE COMPLIES WITH NCC/BCA REQUIREMENTS, INCLUDING CLAUSES D2.20, D2.21, & D2.23.

EJE ARCHITECTURE
ACN 002 912 843 | ABN 82 644 649 849
Notified Architect - Standard Cores
P +61 2 4929 2353 | F +61 2 4926 3069 | E mail@eye.com.au | W www.eye.com.au
A 412 KING STREET, NEWCASTLE, NSW 2300

COMPLETION OF THE QUALITY ASSURANCE CHECKS IS VERIFICATION THAT THE DOCUMENT CONFORMS WITH THE REQUIREMENTS OF THE QUALITY PROJECT PLAN, WHERE 'QUALITY ASSURANCE CHECK' IS INCOMPLETE THIS DOCUMENT IS PRELIMINARY FOR INFORMATION PURPOSES ONLY, OR SUCH PURPOSES AS STATED IN THE REVISION COLUMN.
THE IDEAS, INFORMATION AND CONCEPTS CONTAINED IN THIS DOCUMENT ARE THE PROPERTY OF EJE ARCHITECTURE. PHOTOCOPIING OR REPRODUCING THIS DOCUMENT AND PASSING IT ON TO OTHERS WITHOUT THE EXPRESS PERMISSION OF EJE ARCHITECTURE IS AN INFRINGEMENT OF COPYRIGHT. ©

0 25mm 100mm 200mm ON ORIGINAL A1

NOT FOR CONSTRUCTION

REV | DATE | COMMENTS
0 25.05.2016 ISSUE FOR TENDER

DRN | CHKD | VRFD |
GG GS



PROJECT: HUNTER SPORTS HIGH SCHOOL
MAJOR CAPITAL WORKS UPGRADE



SITE: PACIFIC HIGHWAY
GATESHEAD 2290

DRAWING: MILESTONE 2
DETAIL PLAN 1 -
BLOCK A & B
PARTIAL DEMOLITION WORKS

WORK IN FIGURED DIMENSIONS IN PREFERENCE TO SCALE. CHECK DIMENSIONS AND LEVELS ON SITE PRIOR TO THE ORDERING OF MATERIALS OR THE COMPLETION OF WORKSHOP DRAWINGS. IF IN DOUBT ASK. REPORT ALL ERRORS AND OMISSIONS.

CONTRACT No.: WS692136689


DRAWN: DATE: SCALES:
BAB FEB 2016 1:100@A1

PROJECT No.: PHASE: DRAWING No.: REV:
11029 WD A311 0




LEGEND:

-  BUILDERS COMPOUND
-  TEMPORARY EXTENSION
OF BUILDERS COMPOUND
-  DEMOLISHED ELEMENTS
-  DRAINAGE - STORM WATER
-  POWER AND COMMS
-  HYDRAULIC

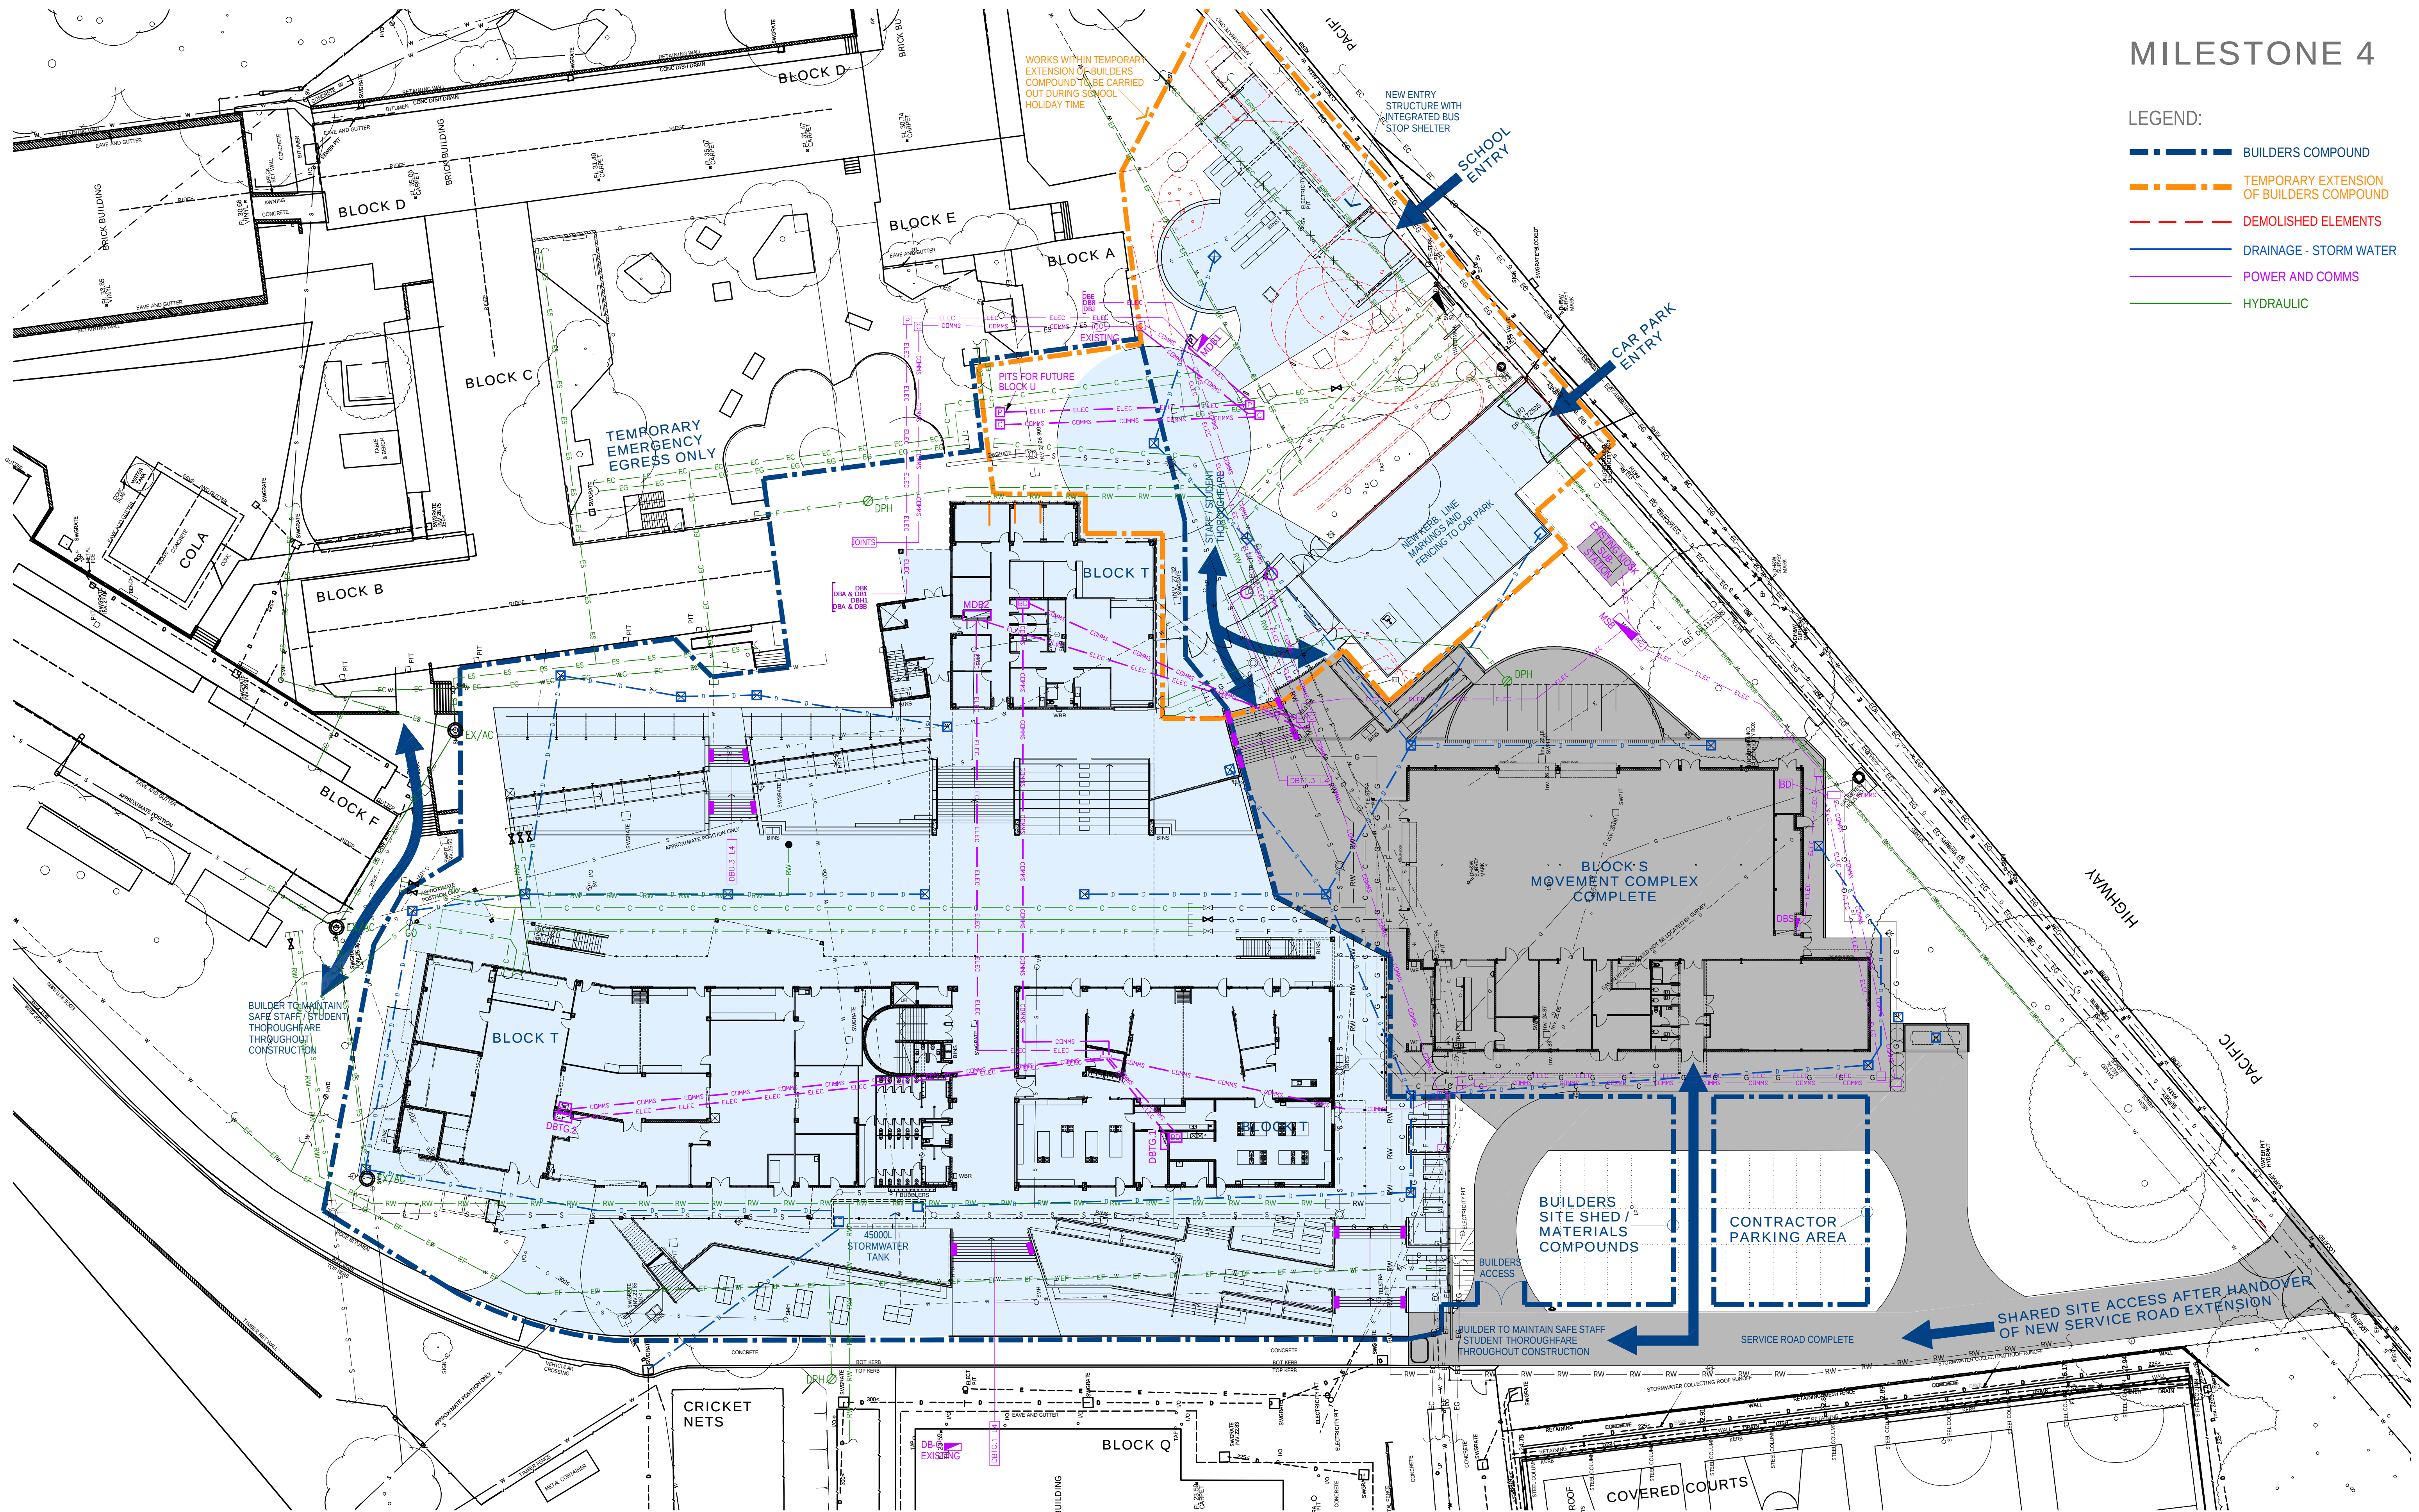

NOT FOR CONSTRUCTION

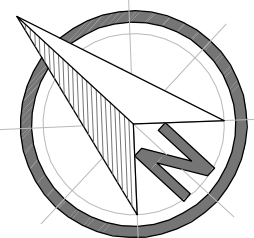

EJE ARCHITECTURE
ACN 002 912 843 | ABN 82 644 649 849
Nominated Architect - Bernard Collins | NSW Architects Registration No: 4438
P +61 2 4929 2353 | F +61 2 4926 3069 | E mail@eje.com.au | W www.eje.com.au
A 412 KING STREET, NEWCASTLE, NSW 2300

COMPLETION OF THE QUALITY ASSURANCE CHECKS IS VERIFICATION THAT THE DOCUMENT CONFORMS WITH THE REQUIREMENTS OF THE QUALITY PROJECT PLAN. WHERE QUALITY ASSURANCE CHECK IS INCOMPLETE THIS DOCUMENT IS PRELIMINARY FOR INFORMATION PURPOSES ONLY, OR SUCH PURPOSES AS STATED IN THE REVISION COLUMN.

THE IDEAS, INFORMATION AND CONCEPTS CONTAINED IN THIS DOCUMENT ARE THE PROPERTY OF EJE ARCHITECTURE. PHOTOCOPYING OR REPRODUCING THIS DOCUMENT AND PASSING IT ONTO OTHERS WITHOUT THE EXPRESS PERMISSION OF EJE ARCHITECTURE IS AN INFRINGEMENT OF COPYRIGHT. ©

0 25mm

REV	DATE	COMMENTS
0	25.05.2016	ISSUE FOR TENDER

GG GS *Chen Si*



PROJECT: HUNTER SPORTS HIGH SCHOOL
MAJOR CAPITAL WORKS UPGRADE



Public Works



Education

SITE : PACIFIC HIGHWAY
GATESHEAD 2290

DRAWING : MILESTONE 4

WORK IN FIGURED DIMENSIONS IN PREFERENCE TO SCALE. CHECK DIMENSIONS AND LEVELS ON SITE PRIOR TO THE ORDERING OF MATERIALS OR THE COMPLETION OF WORKSHOP DRAWINGS. IF IN DOUBT ASK. REPORT ALL ERRORS AND OMISSIONS.

CONTRACT No: **WS692136689**

DRAWN : DATE : SCALES :
FEB 2016 1:300@A1


PROJECT No :	PHASE :	DRAWING No :	REV :
11029	WD	A401	0



MILESTONE 6


LEGEND:

- BUILDERS COMPOUND
- TEMPORARY EXTENSION OF BUILDERS COMPOUND
- DEMOLISHED ELEMENTS
- DRAINAGE - STORM WATER
- POWER AND COMMS
- HYDRAULIC

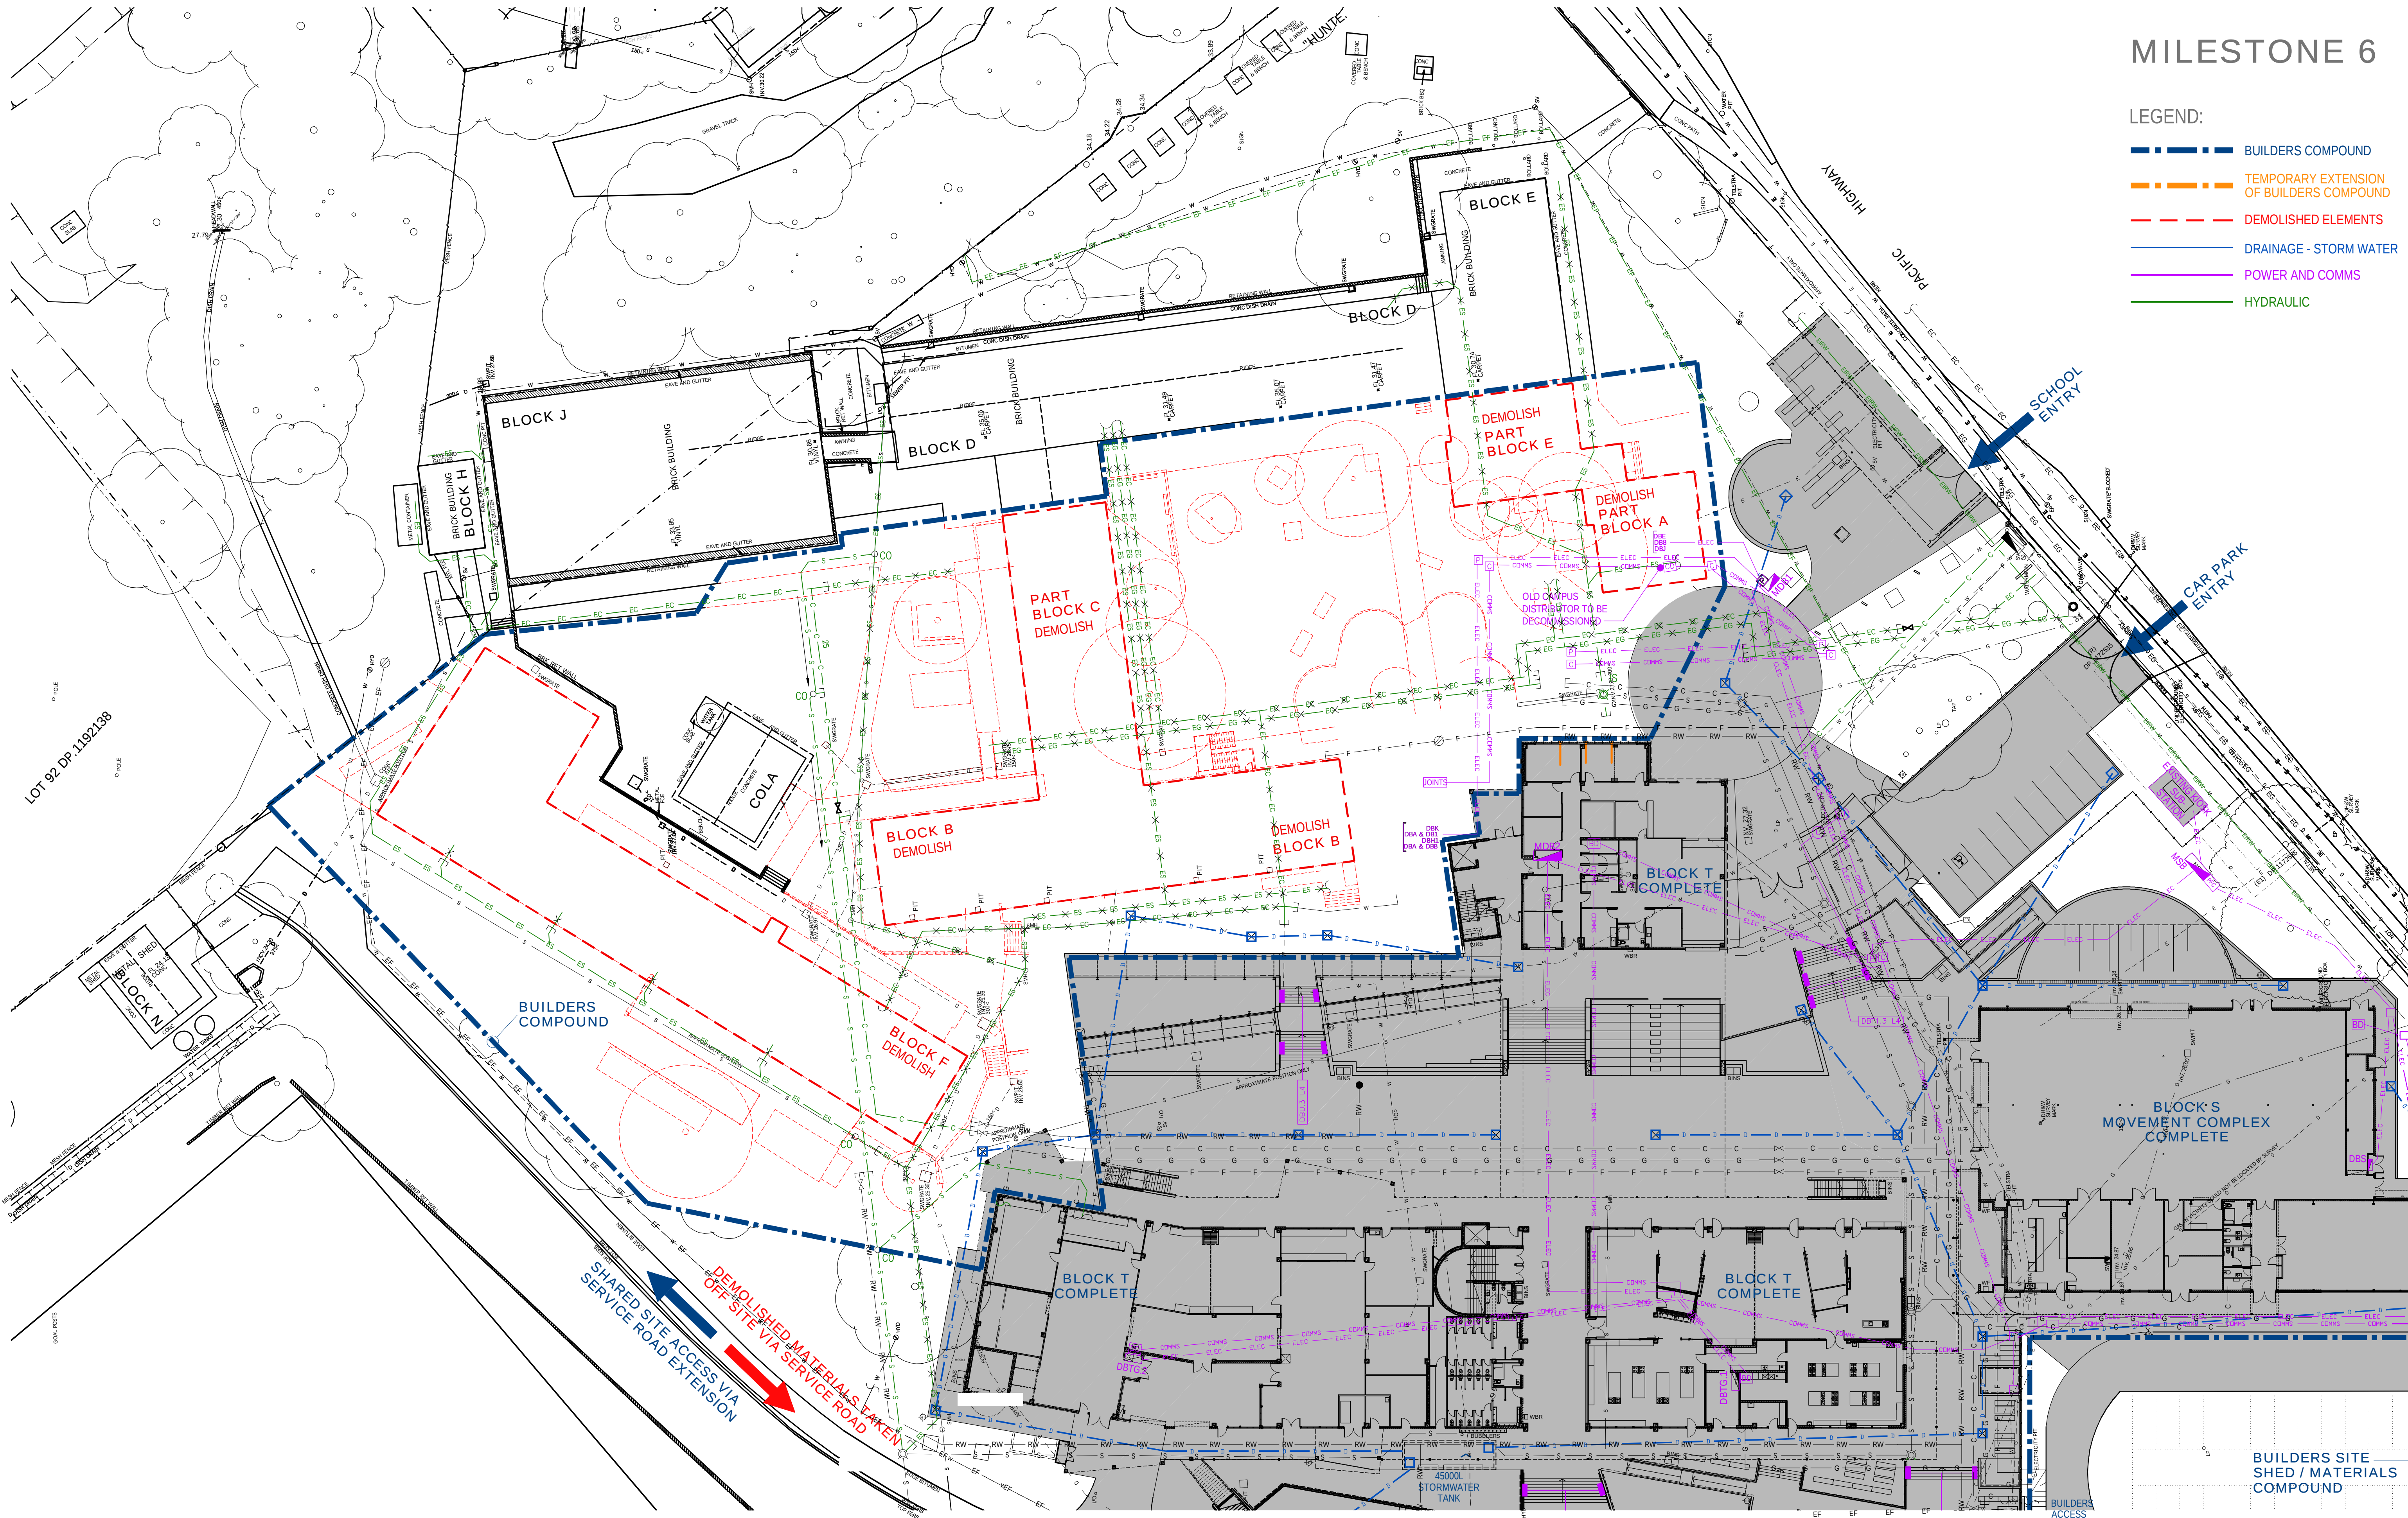

EJE ARCHITECTURE
ACN 002 912 843 | ABN 82 644 649 849
Nominated Architect - Bernard Collins
P +61 2 4929 2353 | F +61 2 4926 3069 | E mail@eje.com.au | W www.eje.com.au
A 412 KING STREET, NEWCASTLE, NSW 2300
COMPLETION OF THE QUALITY ASSURANCE CHECKS IS VERIFICATION THAT THE DOCUMENT CONFORMS WITH THE REQUIREMENTS OF THE QUALITY PROJECT PLAN, WHERE 'QUALITY ASSURANCE CHECK' IS INCOMPLETE. THIS DOCUMENT IS PRELIMINARY FOR INFORMATION PURPOSES ONLY, OR SUCH PURPOSES AS STATED IN THE REVISION COLUMN.
THE IDEAS, INFORMATION AND CONCEPTS CONTAINED IN THIS DOCUMENT ARE THE PROPERTY OF EJE ARCHITECTURE. PHOTOCOPYING OR REPRODUCING THIS DOCUMENT AND PASSING IT ONTO OTHERS WITHOUT THE EXPRESS PERMISSION OF EJE ARCHITECTURE IS AN INFRINGEMENT OF COPYRIGHT. ©

NOT FOR CONSTRUCTION

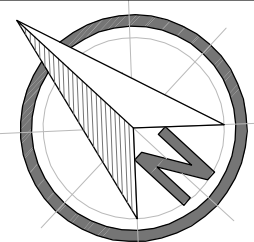

REV | DATE | COMMENTS
0 | 25.05.2016 | ISSUE FOR TENDER

DRN | CHKD | VRFD |
GG | GS |



PROJECT: HUNTER SPORTS HIGH SCHOOL
MAJOR CAPITAL WORKS UPGRADE
CLIENT: NSW GOVERNMENT Public Works
NSW GOVERNMENT Education

SITE: PACIFIC HIGHWAY
GATESHEAD 2290

DRAWING: MILESTONE 6

WORK IN FIGURED DIMENSIONS IN PREFERENCE TO SCALE. CHECK DIMENSIONS AND LEVELS ON SITE PRIOR TO THE ORDERING OF MATERIALS OR THE COMPLETION OF WORKSHOP DRAWINGS. IF IN DOUBT ASK. REPORT ALL ERRORS AND OMISSIONS.

CONTRACT No: WS692136689
DRAWN: DATE: SCALES:
FEB 2016 1:300@A1

PROJECT No: 11029 PHASE: WD DRAWING No: A601 REV: 0

