


PUBLIC DOMAIN PLAN

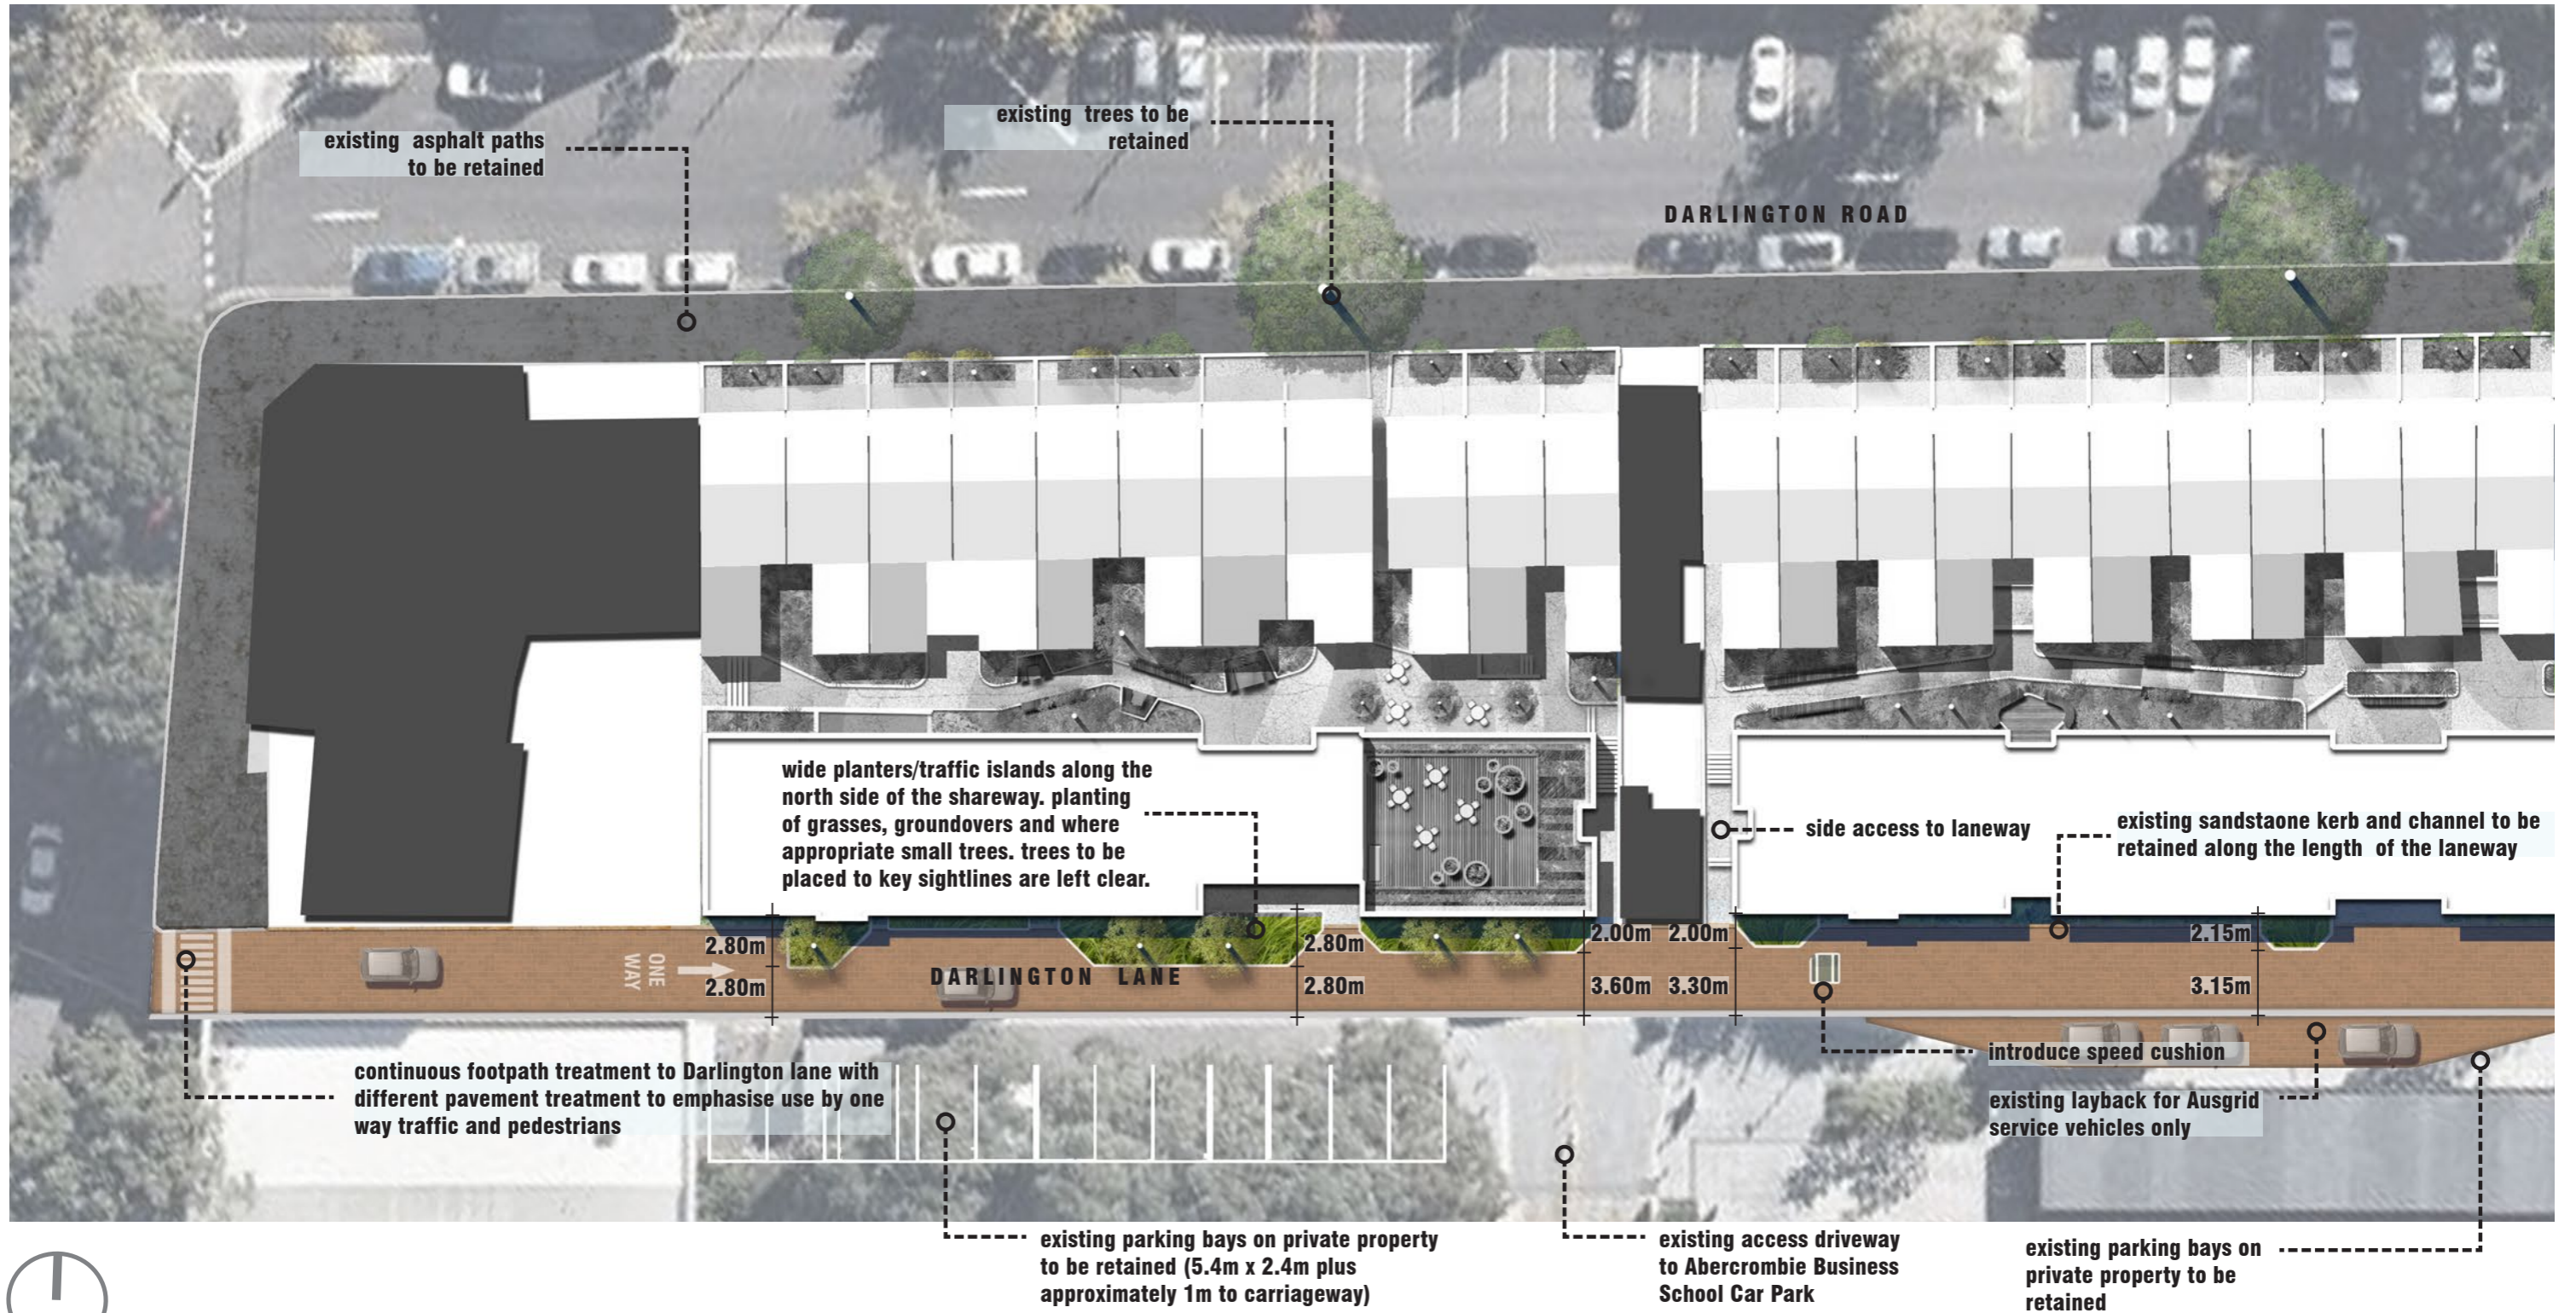

NORTH
SCALE 1:350

