


REV.	DATE	DRAWN BY

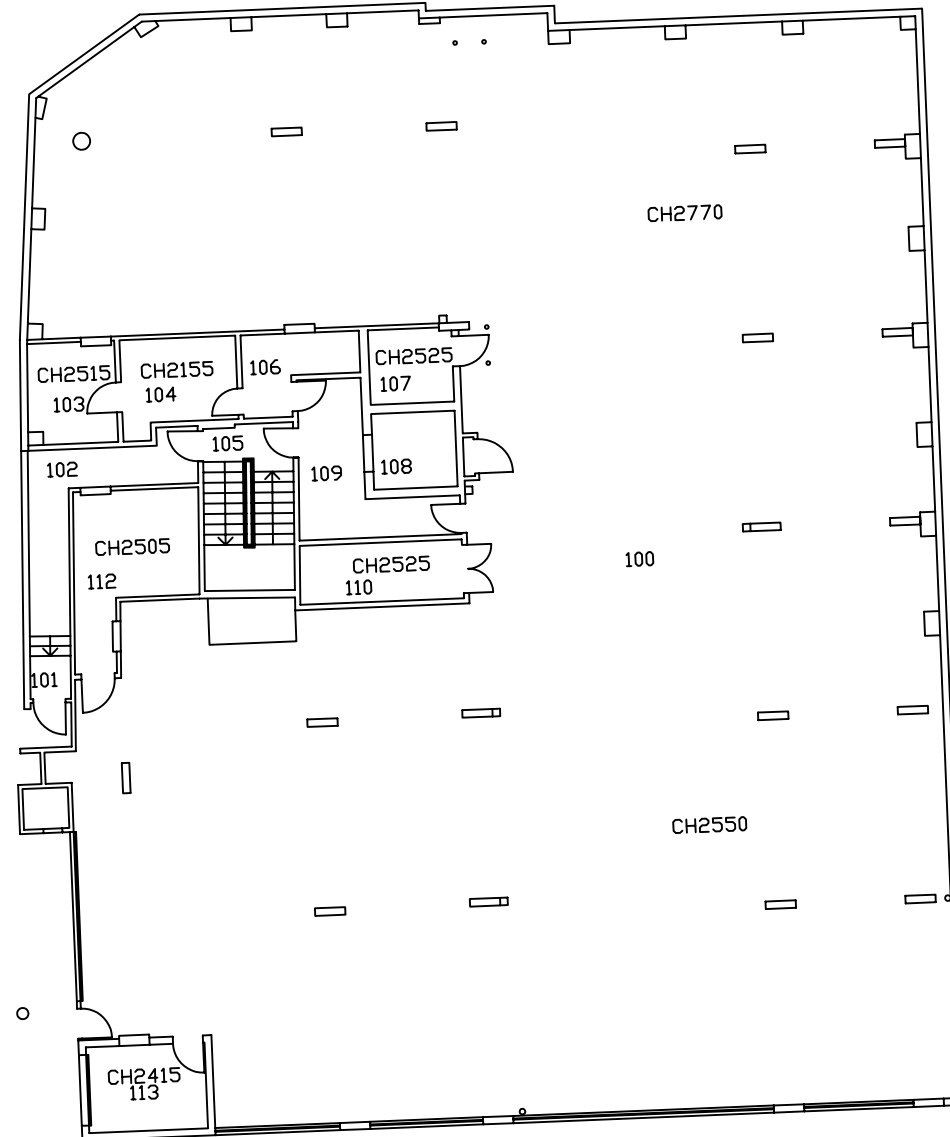

DARLINGTON HOUSE
H66


Level 1
Measured Drawings

Drawn By : TBA	Checked By : G.Gabriel
Scale : 1:200	Date Printed : 16 Apr 03

CAD File Name :
M:\DWG\ DARL\ ABER\ H66\ B- ARCH\ L01- LA3.DWG

NOTE :
1> INDICATIVE DRAWING ONLY.
2> DO NOT SCALE OFF THIS DRAWING.
3> SCALE AND DATE PRINTED DO NOT APPLY TO DWF FILES.

REV.	DATE	DRAWN BY

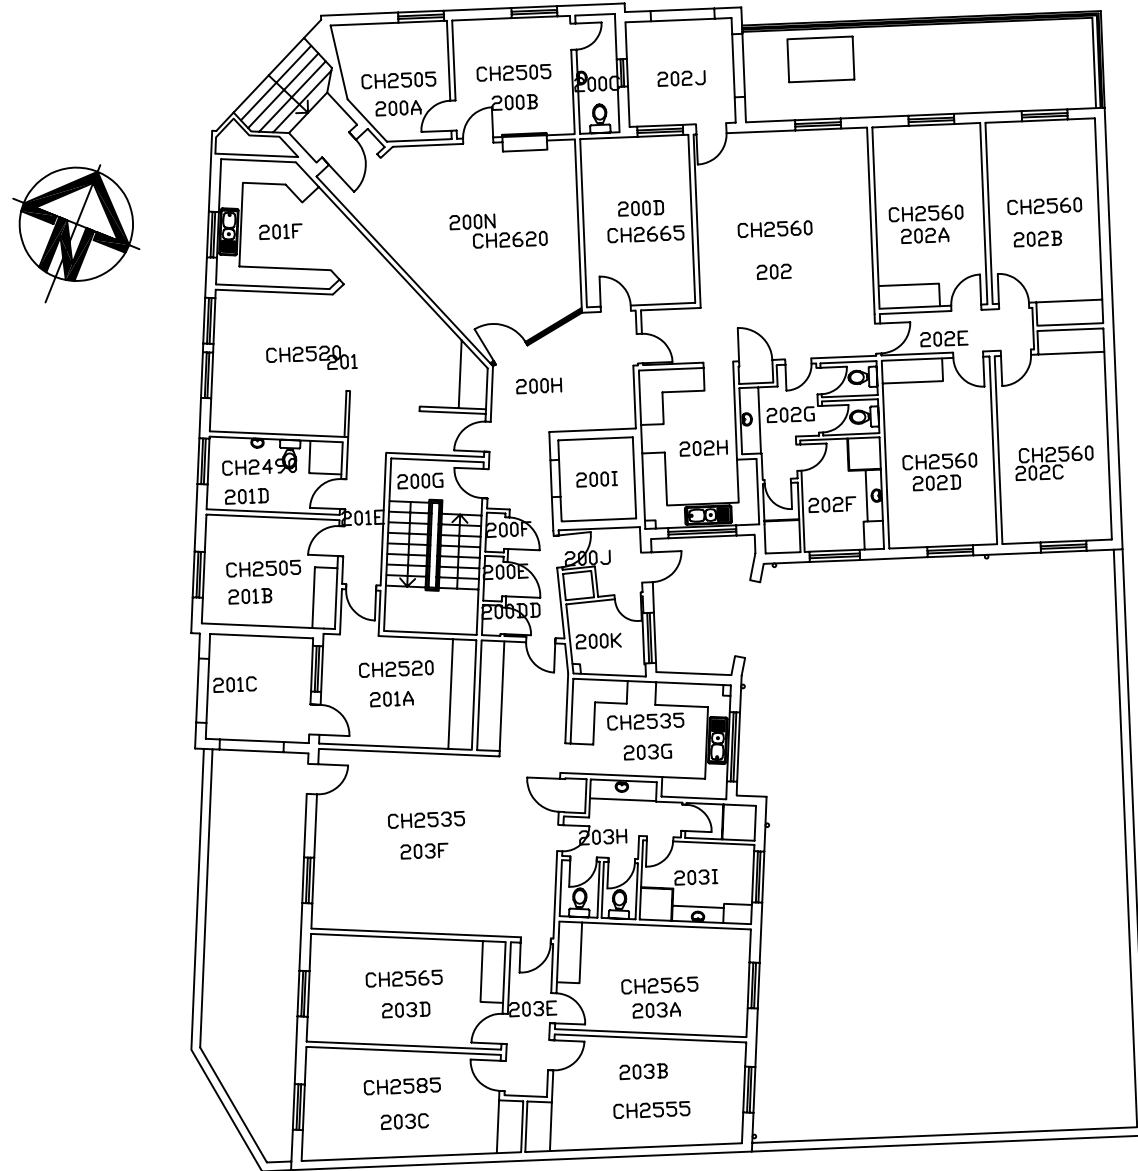

DARLINGTON HOUSE
H66


Level 2
Measured Drawings

Drawn By : TBA	Checked By : G.Gabriel
Scale : 1:200	Date Printed : 16 Apr 03

CAD File Name :
M:\DWG\PARL\ABER\H66\B-ARCH\LO2-LA3.DWG

NOTE :
1> INDICATIVE DRAWING ONLY.
2> DO NOT SCALE OFF THIS DRAWING.
3> SCALE AND DATE PRINTED DO NOT APPLY TO DWG FILES.

REV.	DATE	DRAWN BY

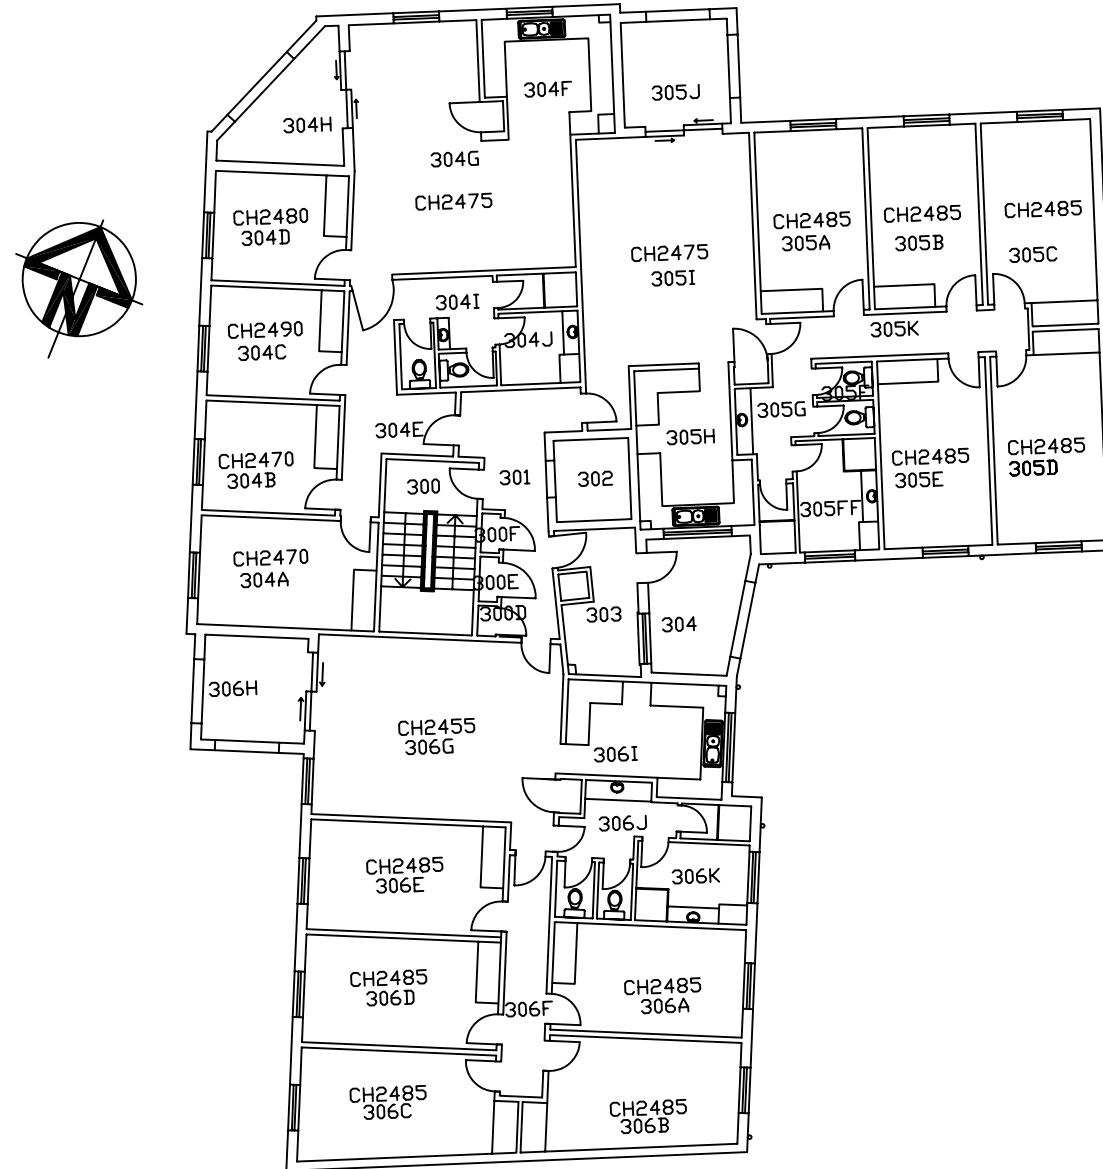

DARLINGTON HOUSE
H66


Level 3
Measured Drawings

Drawn By : TBA	Checked By : G.Gabriel
Scale : 1:200	Date Printed : 16 Apr 03

CAD File Name :
M:\DWG\DAL\ABER\H66\B-ARCH\LO3-LA3.DWG

NOTE :
1> INDICATIVE DRAWING ONLY.
2> DO NOT SCALE OFF THIS DRAWING.
3> SCALE AND DATE PRINTED DO NOT APPLY TO DWG FILES.

REV.	DATE	DRAWN BY

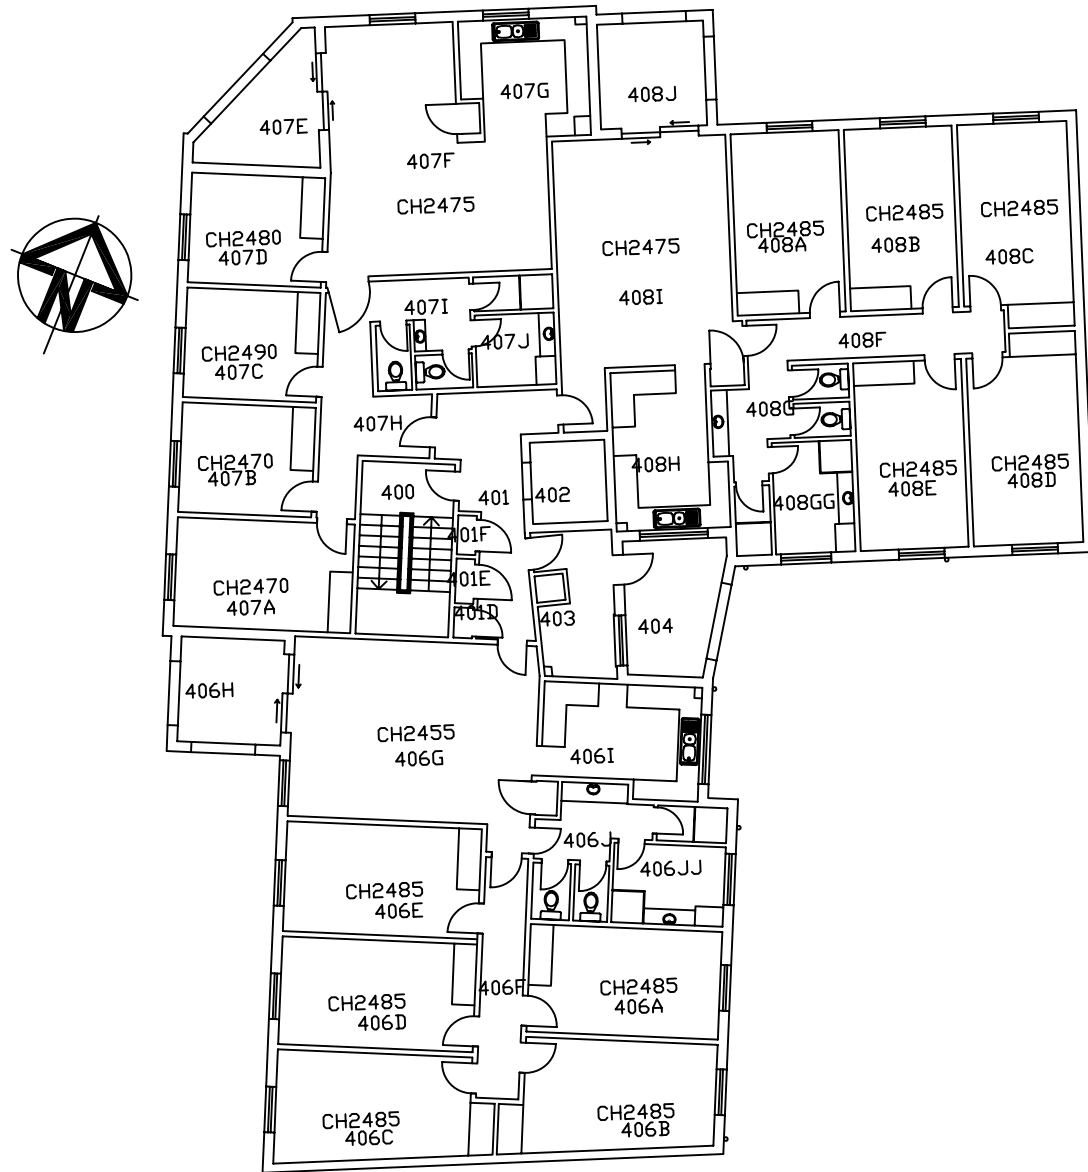

DARLINGTON HOUSE
H66


Level 4
Measured Drawings

Drawn By : TBA	Checked By : G.Gabriel
Scale : 1:200	Date Printed : 16 Apr 03

CAD File Name :
M:\DWG\ DARL\ ABER\ H66\ B- ARCH\ L04- LA3.DWG

NOTE :
1> INDICATIVE DRAWING ONLY.
2> DO NOT SCALE OFF THIS DRAWING.
3> SCALE AND DATE PRINTED DO NOT APPLY TO DWG FILES.

REV.	DATE	DRAWN BY

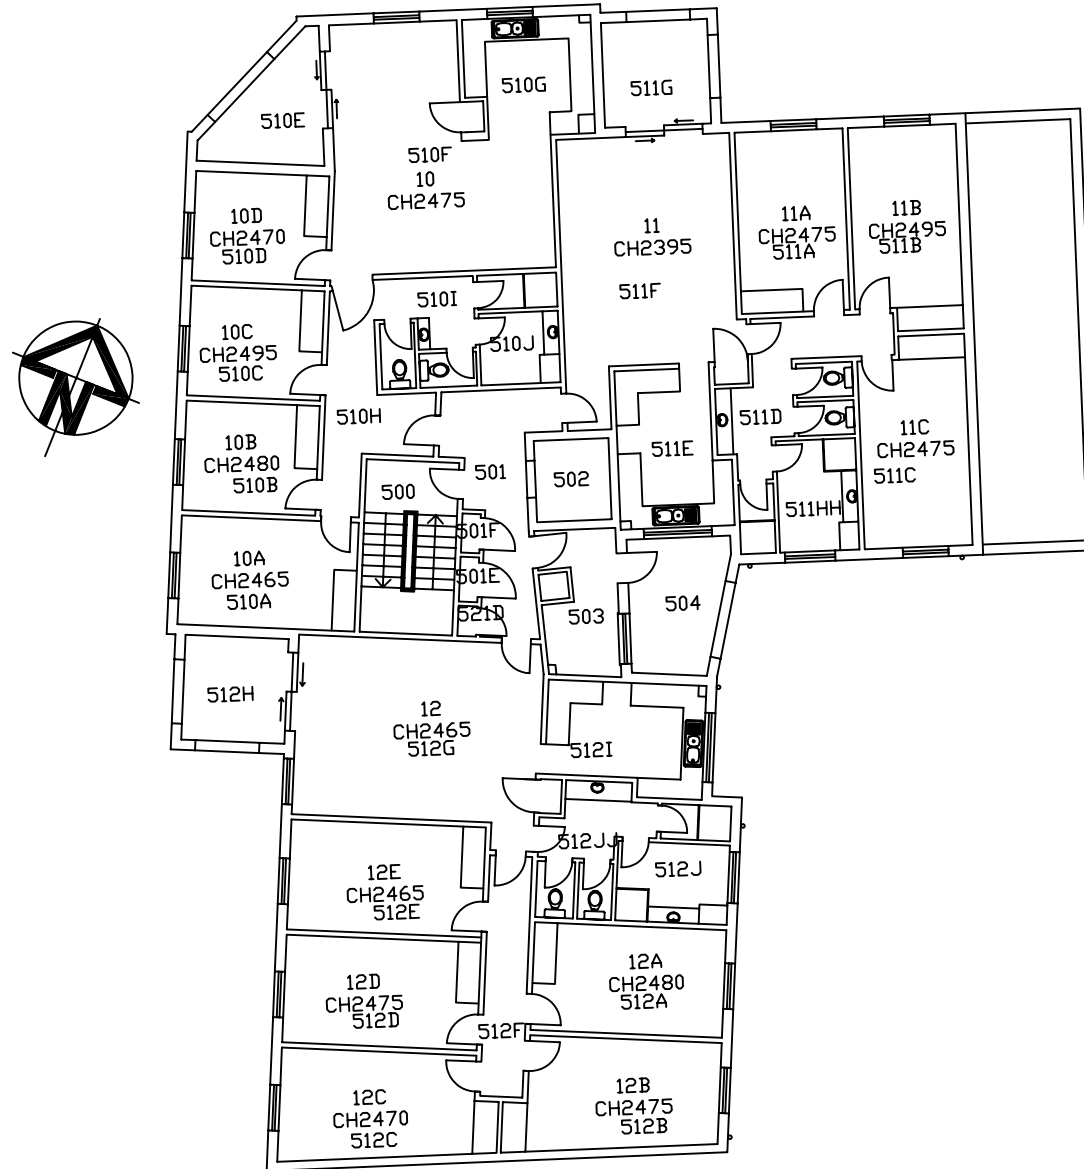

DARLINGTON HOUSE
H66


Level 5
Measured Drawings

Drawn By : TBA	Checked By : G.Gabriel
Scale : 1:200	Date Printed : 16 Apr 03

CAD File Name :
M:\DWG\DAL\ABER\H66\B-ARCH\LO5-LA3.DWG

NOTE :
1> INDICATIVE DRAWING ONLY.
2> DO NOT SCALE OFF THIS DRAWING.
3> SCALE AND DATE PRINTED DO NOT APPLY TO DWG FILES.

REV.	DATE	DRAWN BY

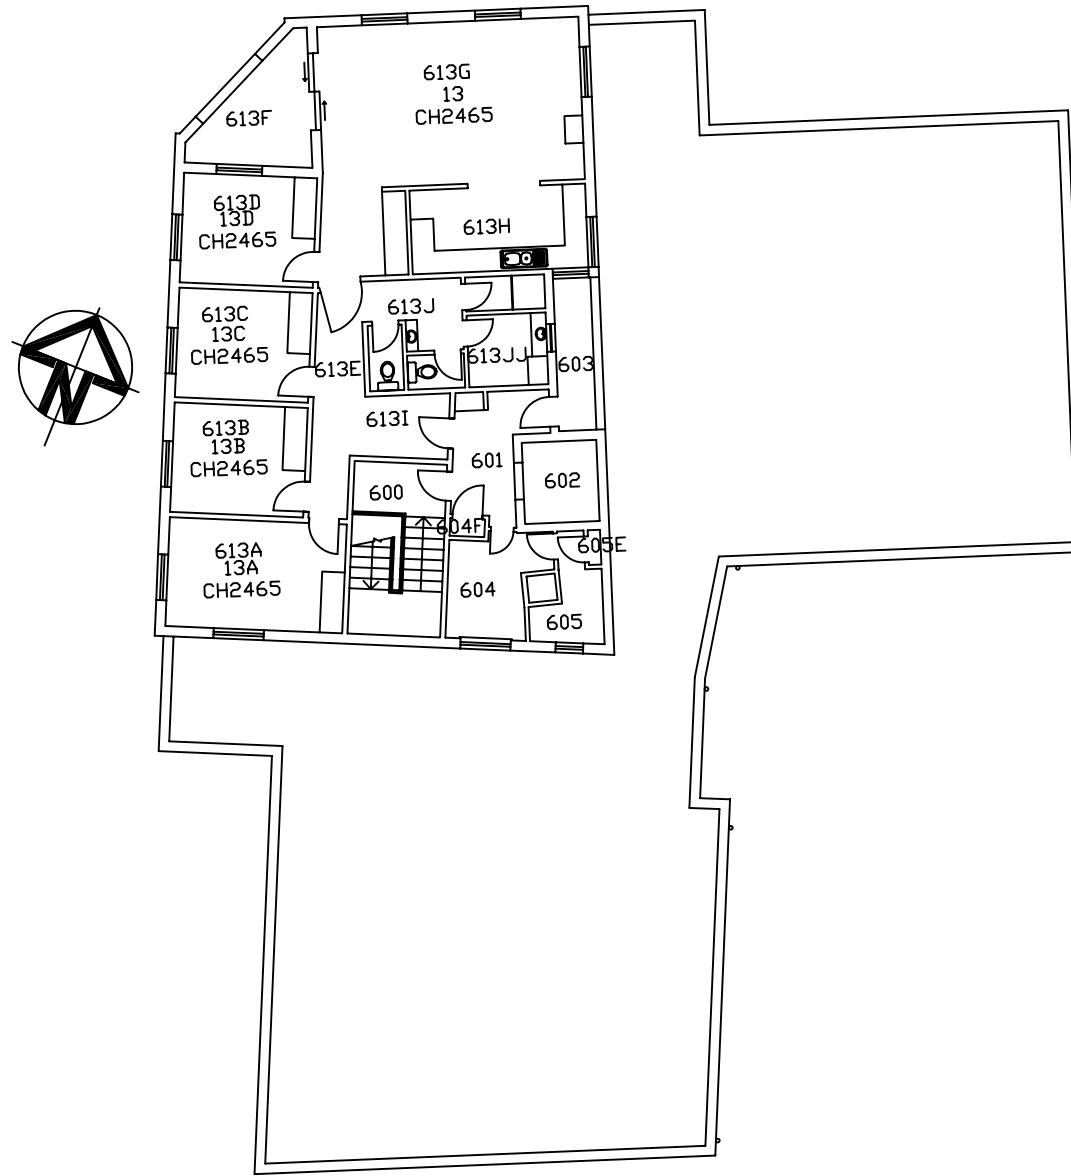

DARLINGTON HOUSE
H66

Level 6
Measured Drawings

Drawn By : TBA	Checked By : G.Gabriel
Scale : 1:200	Date Printed : 16 Apr 03

CAD File Name :
M:\DWG\DAL\ABER\H66\B-ARCH\06-LA3.DWG

NOTE :
1> INDICATIVE DRAWING ONLY.
2> DO NOT SCALE OFF THIS DRAWING.
3> SCALE AND DATE PRINTED DO NOT APPLY TO DWG FILES.