




VIEW G, From Frederick St Dexus Warehouse Driveway Entry

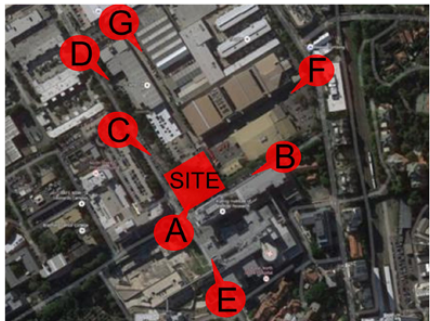

LOCATION OF VIEW POINTS



CURRENT VIEW G

5	ISSUE FOR DA	06.03.17	EH
4	ISSUE FOR DA	28.02.17	EH
3	UPDATED FOR DA SUBMISSION	12.09.16	CX
2	UPDATED FOR DA SUBMISSION	05.09.16	CX
1	ISSUE FOR DA SUBMISSION	24.08.16	CX
Rev	Revision description	Date	By

Project	
PRIVATE HOSPITAL ST LEONARDS	
Principal	
DEXUS PROPERTY GROUP	

USE FIGURED DIMENSIONS ONLY. DO NOT SCALE. ALL DIMENSIONS SHALL BE VERIFIED ON SITE AND DISCREPANCIES IMMEDIATELY BROUGHT TO THE ATTENTION OF THE PROJECT MANAGER FOR RESOLUTION	"CLOUDS" & REVISIONS ARE INTENDED AS GUIDES AND DO NOT NECESSARILY DESCRIBE THE FULL EXTENT OF REVISIONS. ASCERTAIN FULL EXTENT BY COMPARISON WITH PREVIOUS VERSION.	QA CHECK	Subject By Date	Subject By Date	Subject By Date	TRUE NORTH	Drawn HMC	Checked CX	Date 24.8.2016	Scale N.T.S	 HEALTH PROJECTS INTERNATIONAL Architects and Health Facility Planners ACN 068 856 585 Ground Floor, Suite 1, 58 Alfred Street Millers Point, NSW 2061 Ph: (02) 9450 4100 Fax: (02) 9450 4298	Dwg No. A-REN-7	Issue 5
			RDS	STRUCT	PROJ. ARCH		PROJECT NORTH	Drawing Title STREETScape RENDERING VIEW G					
			ARCH	SPEC. CONS									
			AUT	SERV									