

COMMENTS

TYPICAL

Please note the following compliance requirements:

Height Clearance: **2.2m** (min) throughout all areas of car park accessible to vehicles and

bicycles.
2.5m above accessible and share
4.5m wherever access is required
refuse vehicle (and safety clearan
envelope)

Accessible Spaces: To be designed in accordance with AS2890.6, i.e. standard parking space with adjacent shared bay (2.4m x 5.4m), to be installed as per AS2890.6 requirements (bollard and markings).

Control Measures: Please note any recommended control measures, including line markings, signage, bollards, convex mirrors, signals etc.

COMMENTS

TYPICAL COMMENTS	

TYPICAL

Parking Spaces:	The parking envelopes shown, must be kept clear of all physical obstructions, including height clearance reductions.
Bicycle Parking:	Bicycle spaces are to allow for a 2.5m x 1.2m envelope (AS2890.1).

Please note the following compliance requirements:

TYPICAL	
Parking Spaces:	The parking envelopes shown, must be kept clear of all physical obstructions, including height clearance reductions. Ensure that grades within the parking module do not exceed 1:20 (1:40 for accessible bays).
Bicycle Parking:	Bicycle spaces are to allow for a envelope of 500mm by 1800mm, with an aisle width of 2000mm for locker storage, or 1500mm for racks.
Please note the following compliance requirements: Height Clearance: 2.2m (min) throughout all areas of the car park accessible to vehicles and	

CLASS 1 SPACE ENVELOPE
(AS2890.1:2004)

CLASS 3 SPACE ENVELOPE
(AS2890.1:2004)
2.6m x 5.4m





IMPLEMENT LINE MARKING AS SHOWN TO ESTABLISH TRAFFIC FLOW PRIORITY

SHOW THESE AREAS AS BEING
HATCHED AND NOT KERBED

SEMI TRAILER ACCESS PATH
REQUIRES REMOVAL OF ONE
TREE

 PARKING & TRAFFIC CONSULTANTS <i>Design solutions for complex urban environments</i>									
tel +612 8920 0800 fax +612 8076 8855 suite 102, 506 miles street, cammeray NSW 2062									
REV	DATE	COMMENT	DRAWN	REVIEWED	REV	DATE	COMMENT	DRAWN	REVIEWED
4	13/07/16	For information.	M.B	S.W					
3	08/07/16	For information.	M.B	S.W					
2	10/06/16	For information.	C.S	S.C					
1	26/3/16	For information.	C.S						
									
PROJECT: FPMC, LIDCOMBE									
DRAWING TITLE: CAR PARK REVIEW PARKING & CIRCULATION									
CLIENT: ROOT PROJECTS									
DRG. #: PTC-001									
PROJECT #: T2-1696									
SCALE: 1:500									
REV: 4									


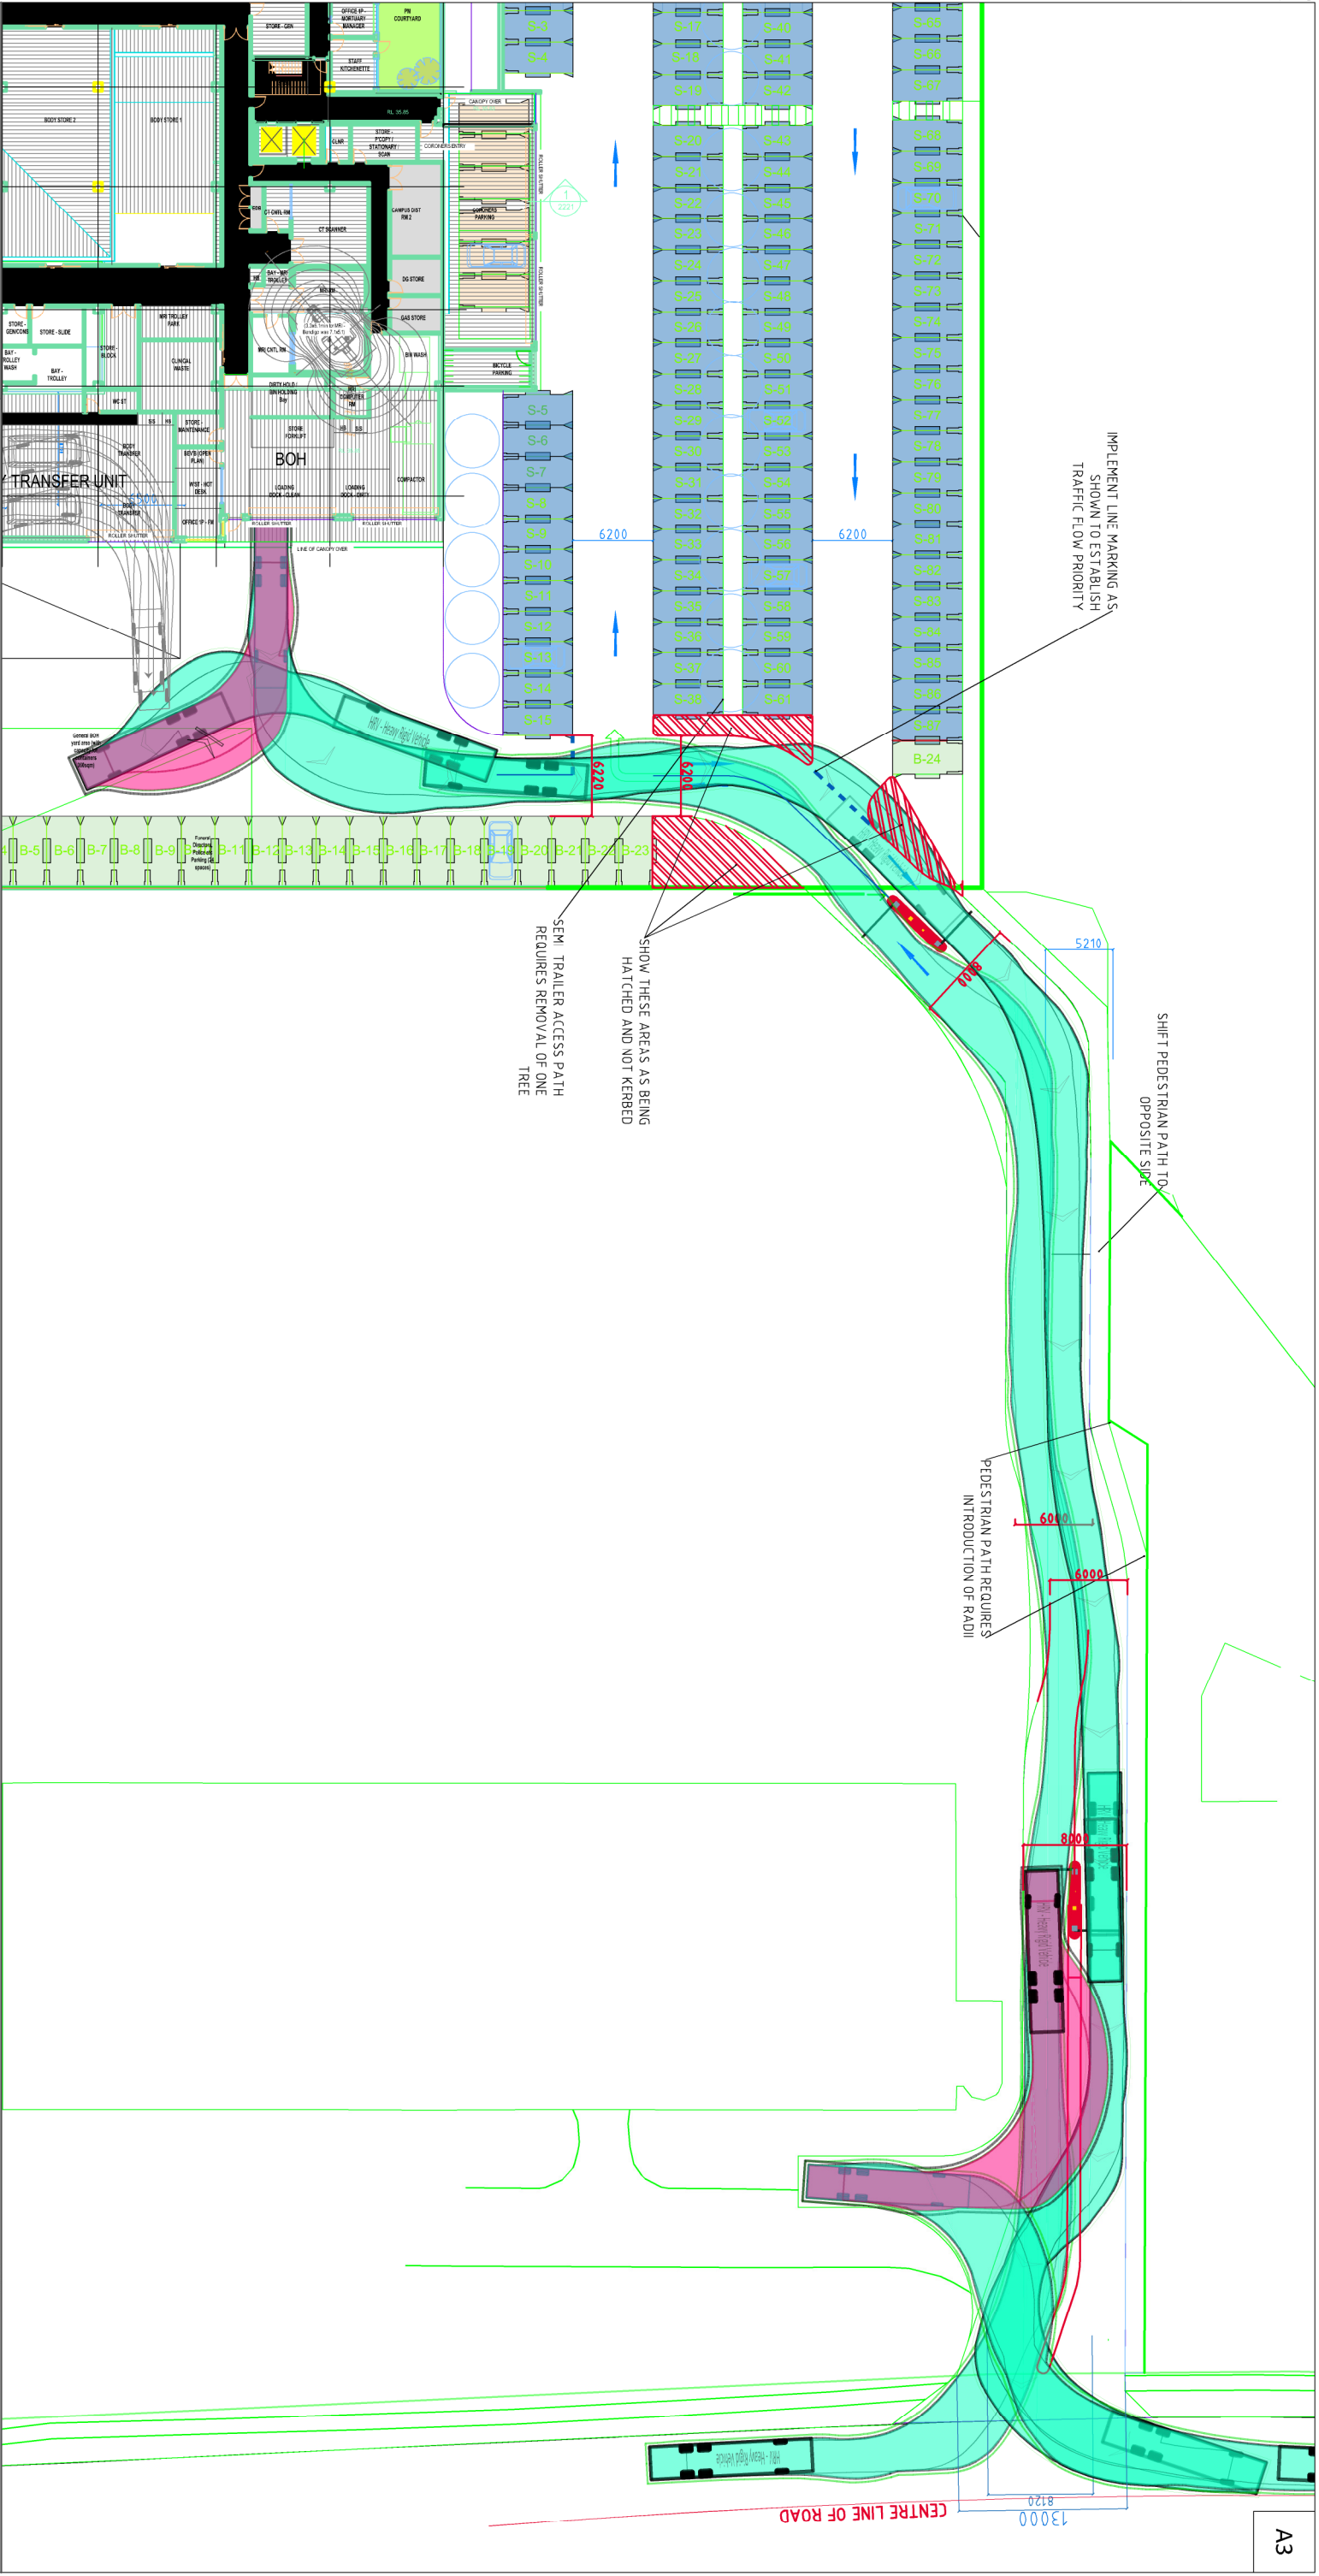


COMMENTS

TYPICAL

Please note the following compliance requirements:

Height Clearance: 4.5m wherever access is required for a heavy vehicle (and safety clearance envelope)

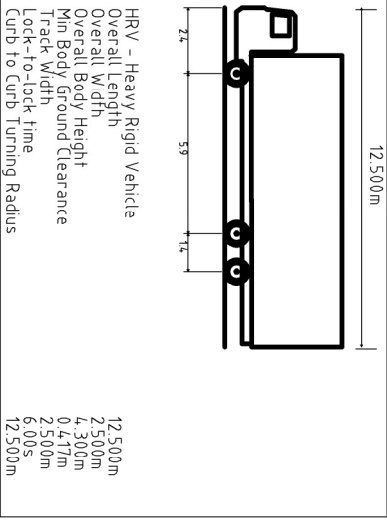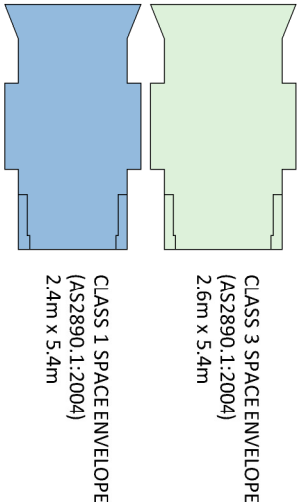

REV	DATE	COMMENT	DRAWN	REVIEWED	REV	DATE	COMMENT	DRAWN	REVIEWED
1	26/9/16	For information.	CS	SC					
2	10/6/16	For information.	MB	SC					
3	08/7/16	For information.	MB	SC					
4	13/7/16	For information.	MB	SC					



PARKING & TRAFFIC CONSULTANTS
tel +612 8920 0800
fax +612 8076 8665
suite 102, 506 miller street,
cammeray nsw 2062

PROJECT:
FPCC, LIDCOMBE

DRAWING TITLE:
CAR PARK REVIEW

CLIENT:
ROOT PROJECTS

HRV / REFUSE COLLECTION SWEEP PATH ANALYSIS

DRG. #: PTC-002

PROJECT #: T2-1696

SCALE: 1:500

REV: 4

