



3D PHOTOMONTAGE - NORTH EAST VIEW


NSW Forensic Pathology & Coroners Court

Project Number 10249




Scale @ A0 Sheet Size

Date 12/07/16

Drawing Number: SD-022

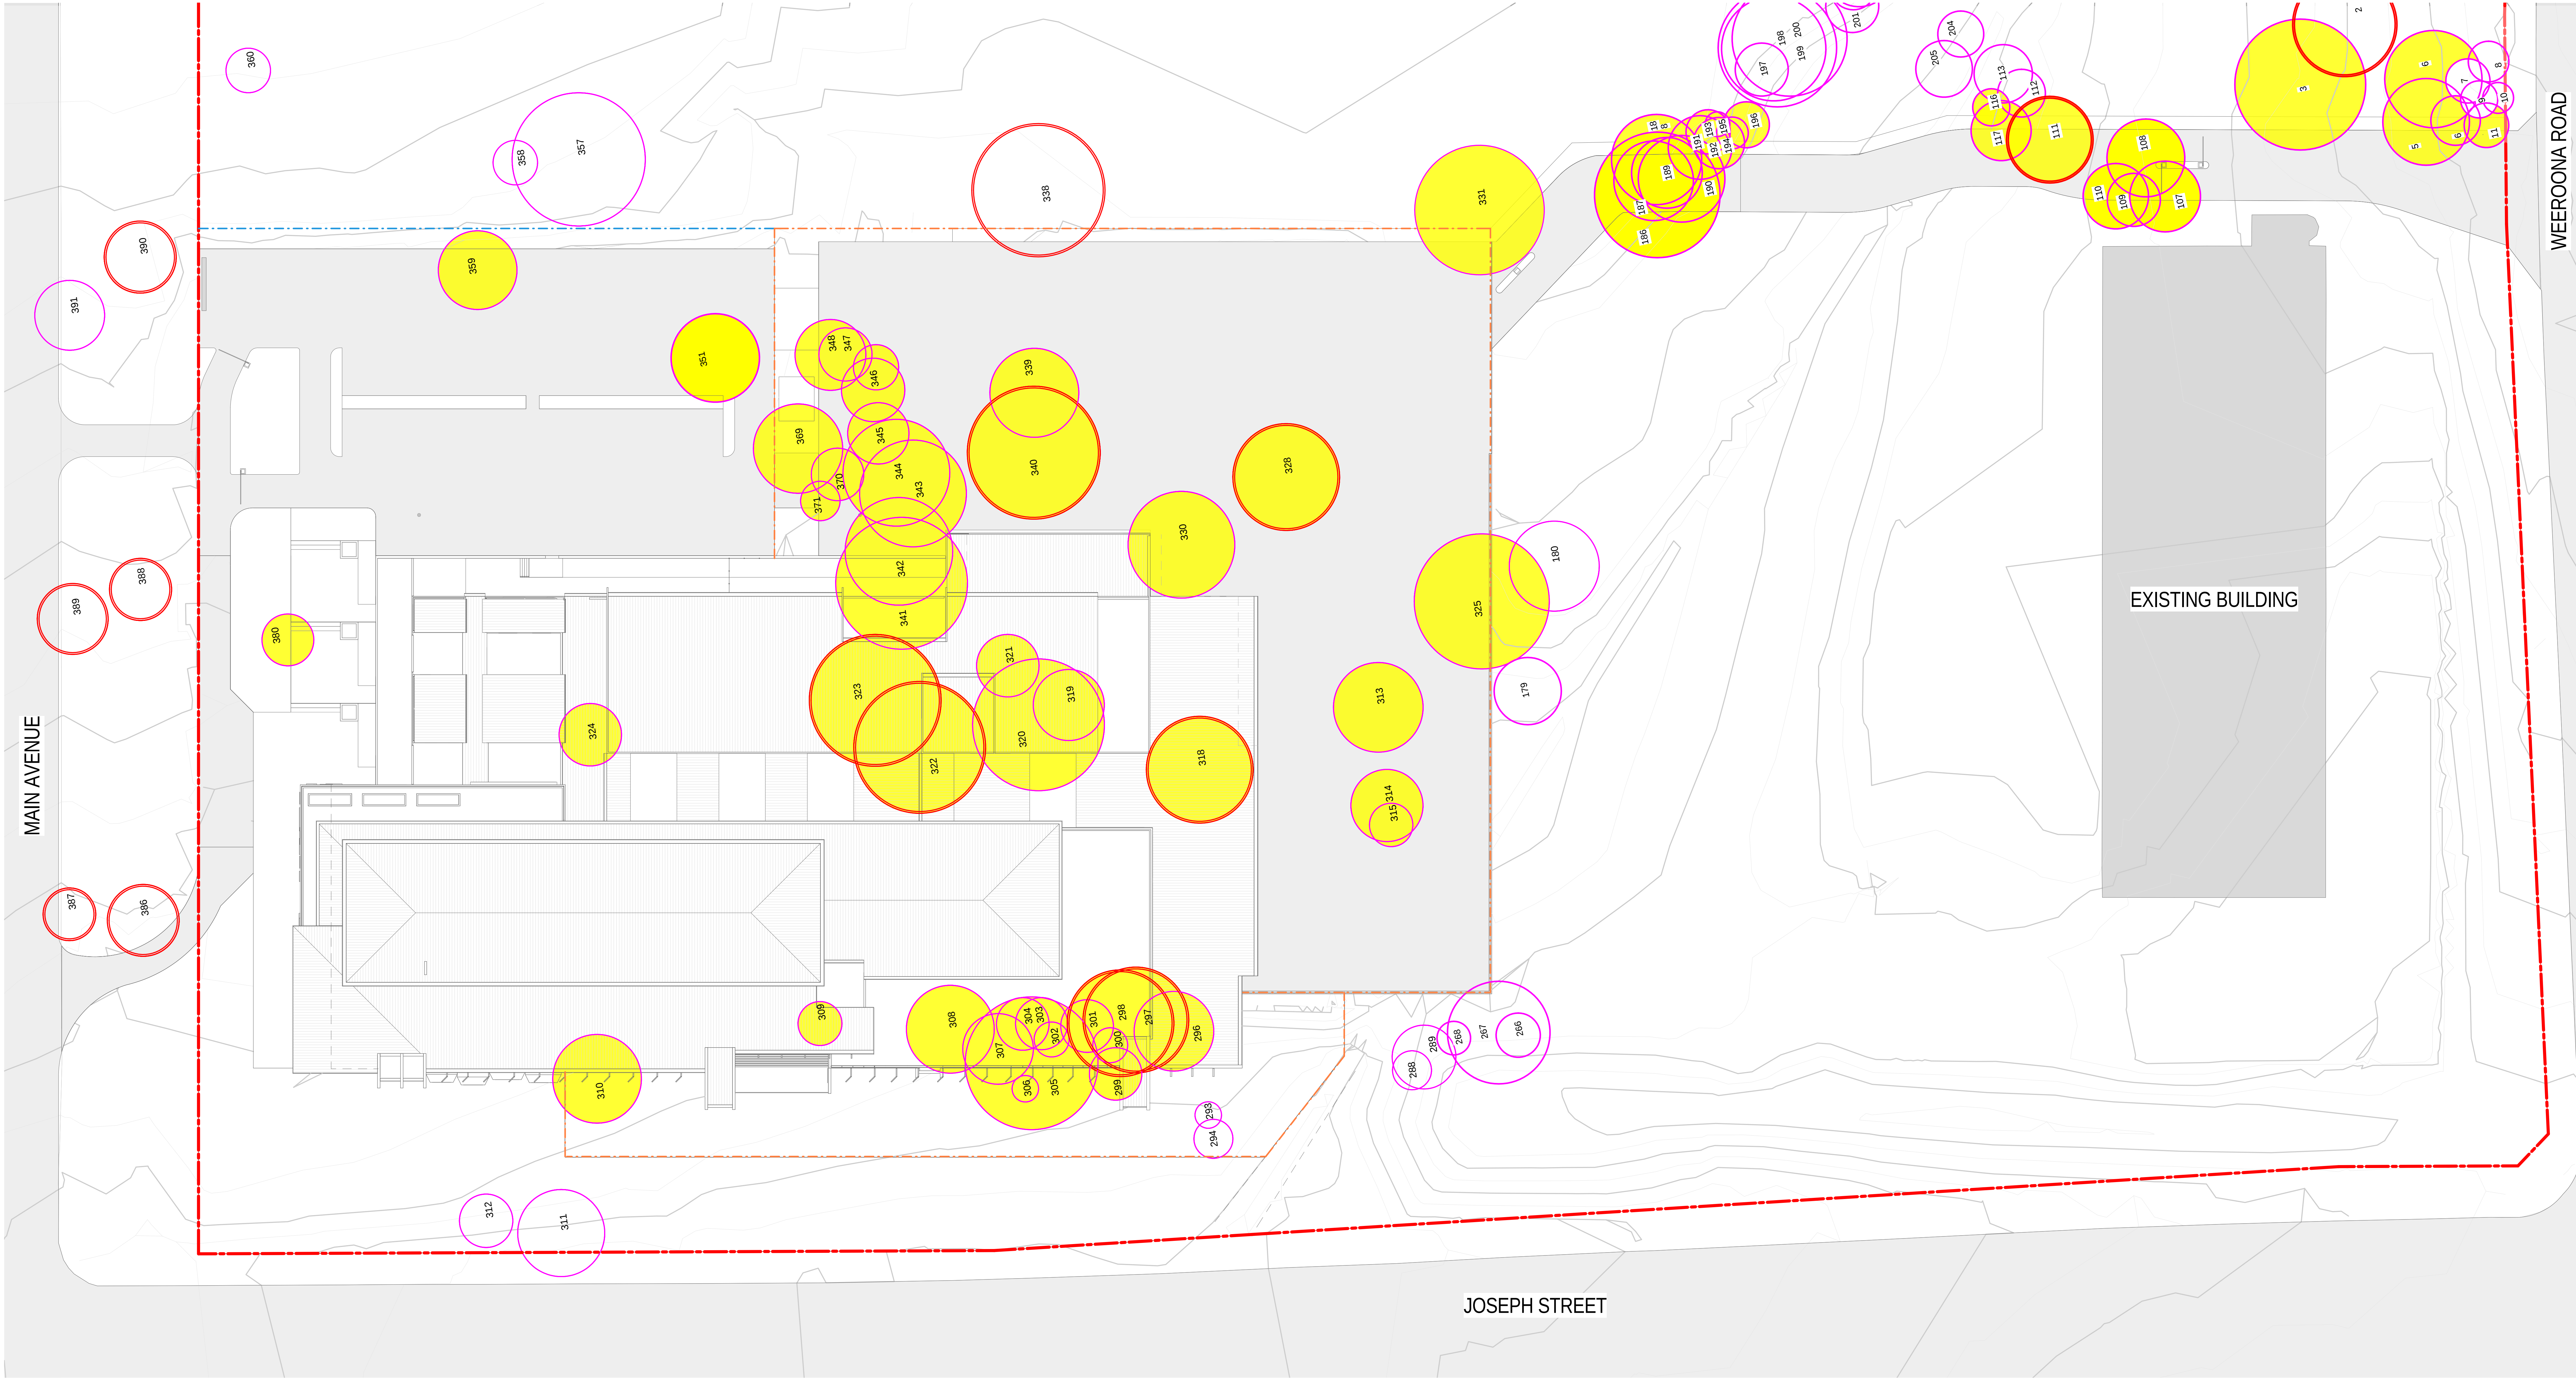

LEGEND:

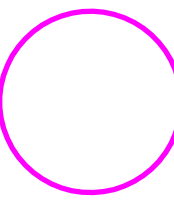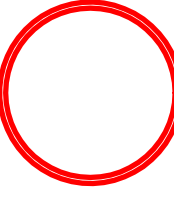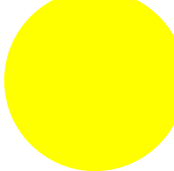-  EXISTING TREE
-  EXISTING TREE OF VERY HIGH RETENTION VALUE
-  EXISTING TREE IMPACTED BY PROPOSED DEVELOPMENT FOOTPRINT TO BE REMOVED

NOTE:

- TREE NUMBERS ARE TAKEN FROM ARBORICULTURAL DEVELOPMENT IMPACT ASSESSMENT REPORT PREPARED BY BIRDS TREE CONSULTANCY
- THIS PLAN IS TO BE READ IN CONJUNCTION WITH THE ARBORICULTURAL DEVELOPMENT IMPACT ASSESSMENT REPORT PREPARED BY BIRDS TREE CONSULTANCY
- SHOULD ANY DISCREPANCIES OCCUR ON SITE, CONTACT THE PRINCIPAL'S AUTHORISED PERSON FOR CLARIFICATION
- ALL DEMOLITION WORKS TO BE UNDERTAKEN IN ACCORDANCE WITH AS2601

EXISTING TREES IMPACTED BY THE DEVELOPMENT


NSW Forensic Pathology & Coroners Court


Project Number 10249

Scale @ A0 Sheet Size 1 : 250

Date 12/07/16

Drawing Number: SD-050

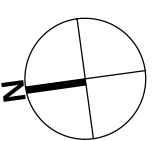

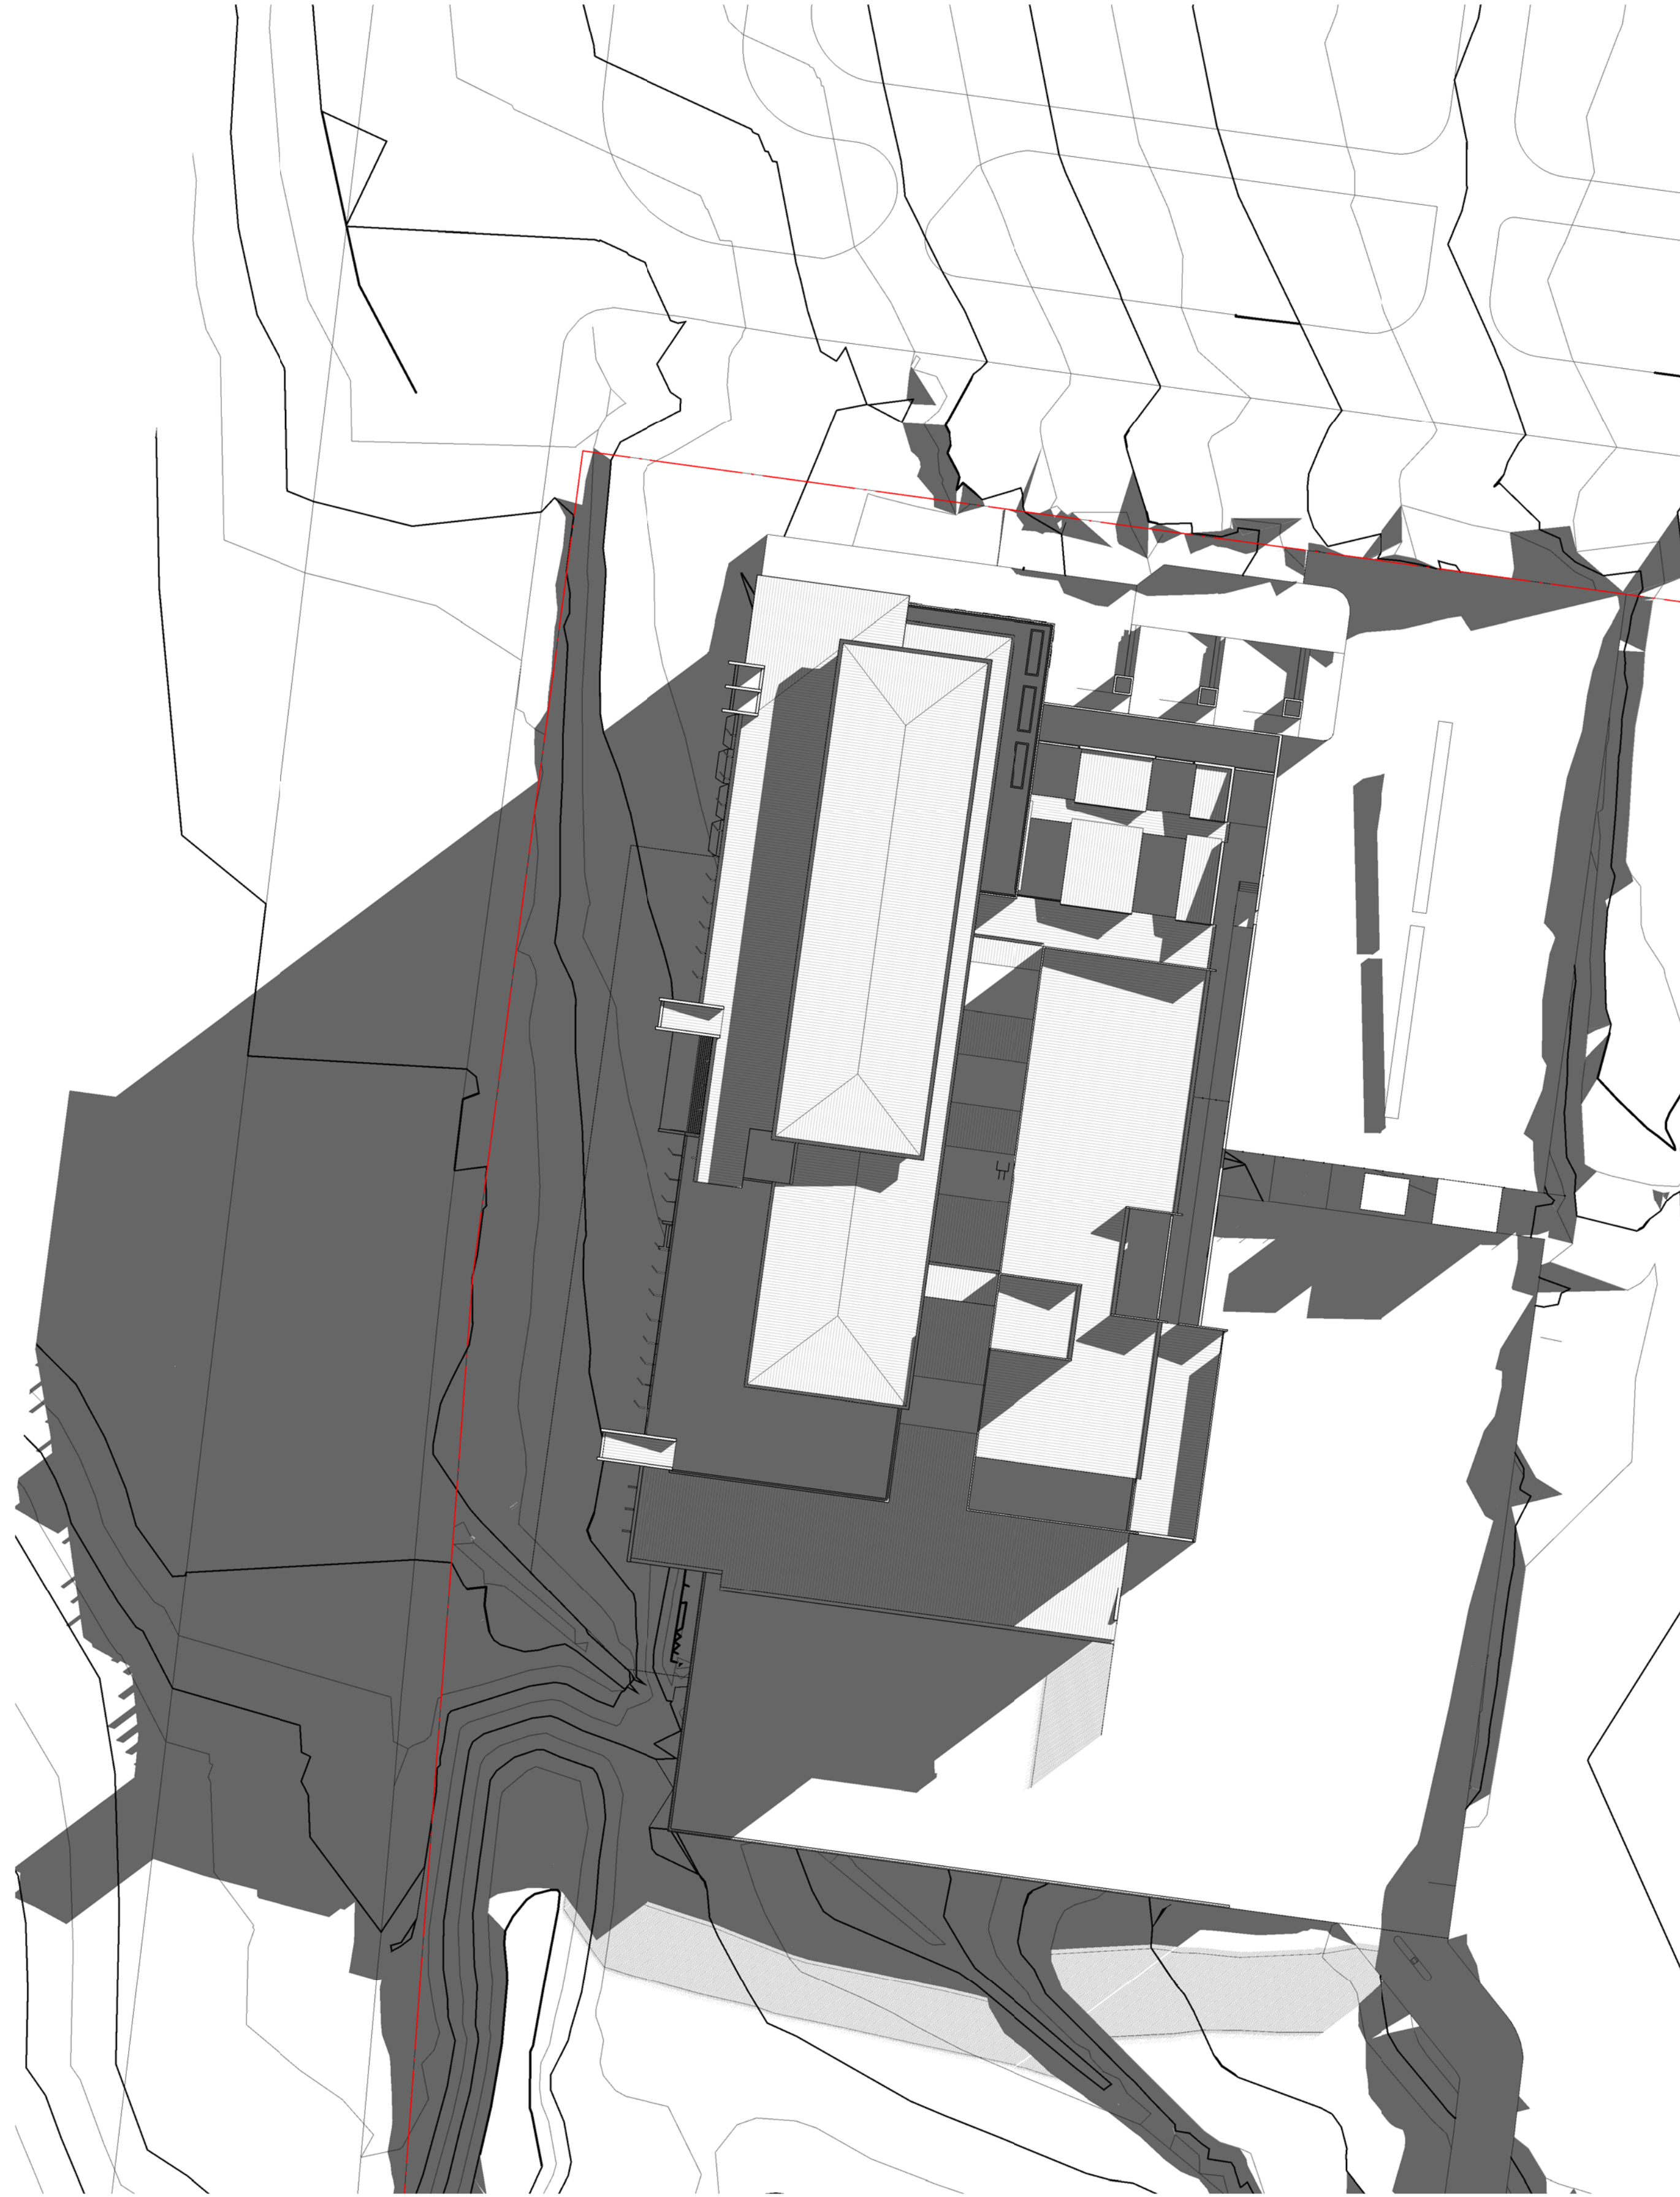

1 JUNE 22ND 9AM
2200 1:500



2 JUNE 22ND 12PM
2200 1:500



3 JUNE 22ND 3PM
2200 1:500

SHADOW DIAGRAMS

NSW Forensic Pathology & Coroners Court

Project Number 10249

Scale @ A0 Sheet Size 1 : 500

Date 12/07/16

Drawing Number: SD-060

