


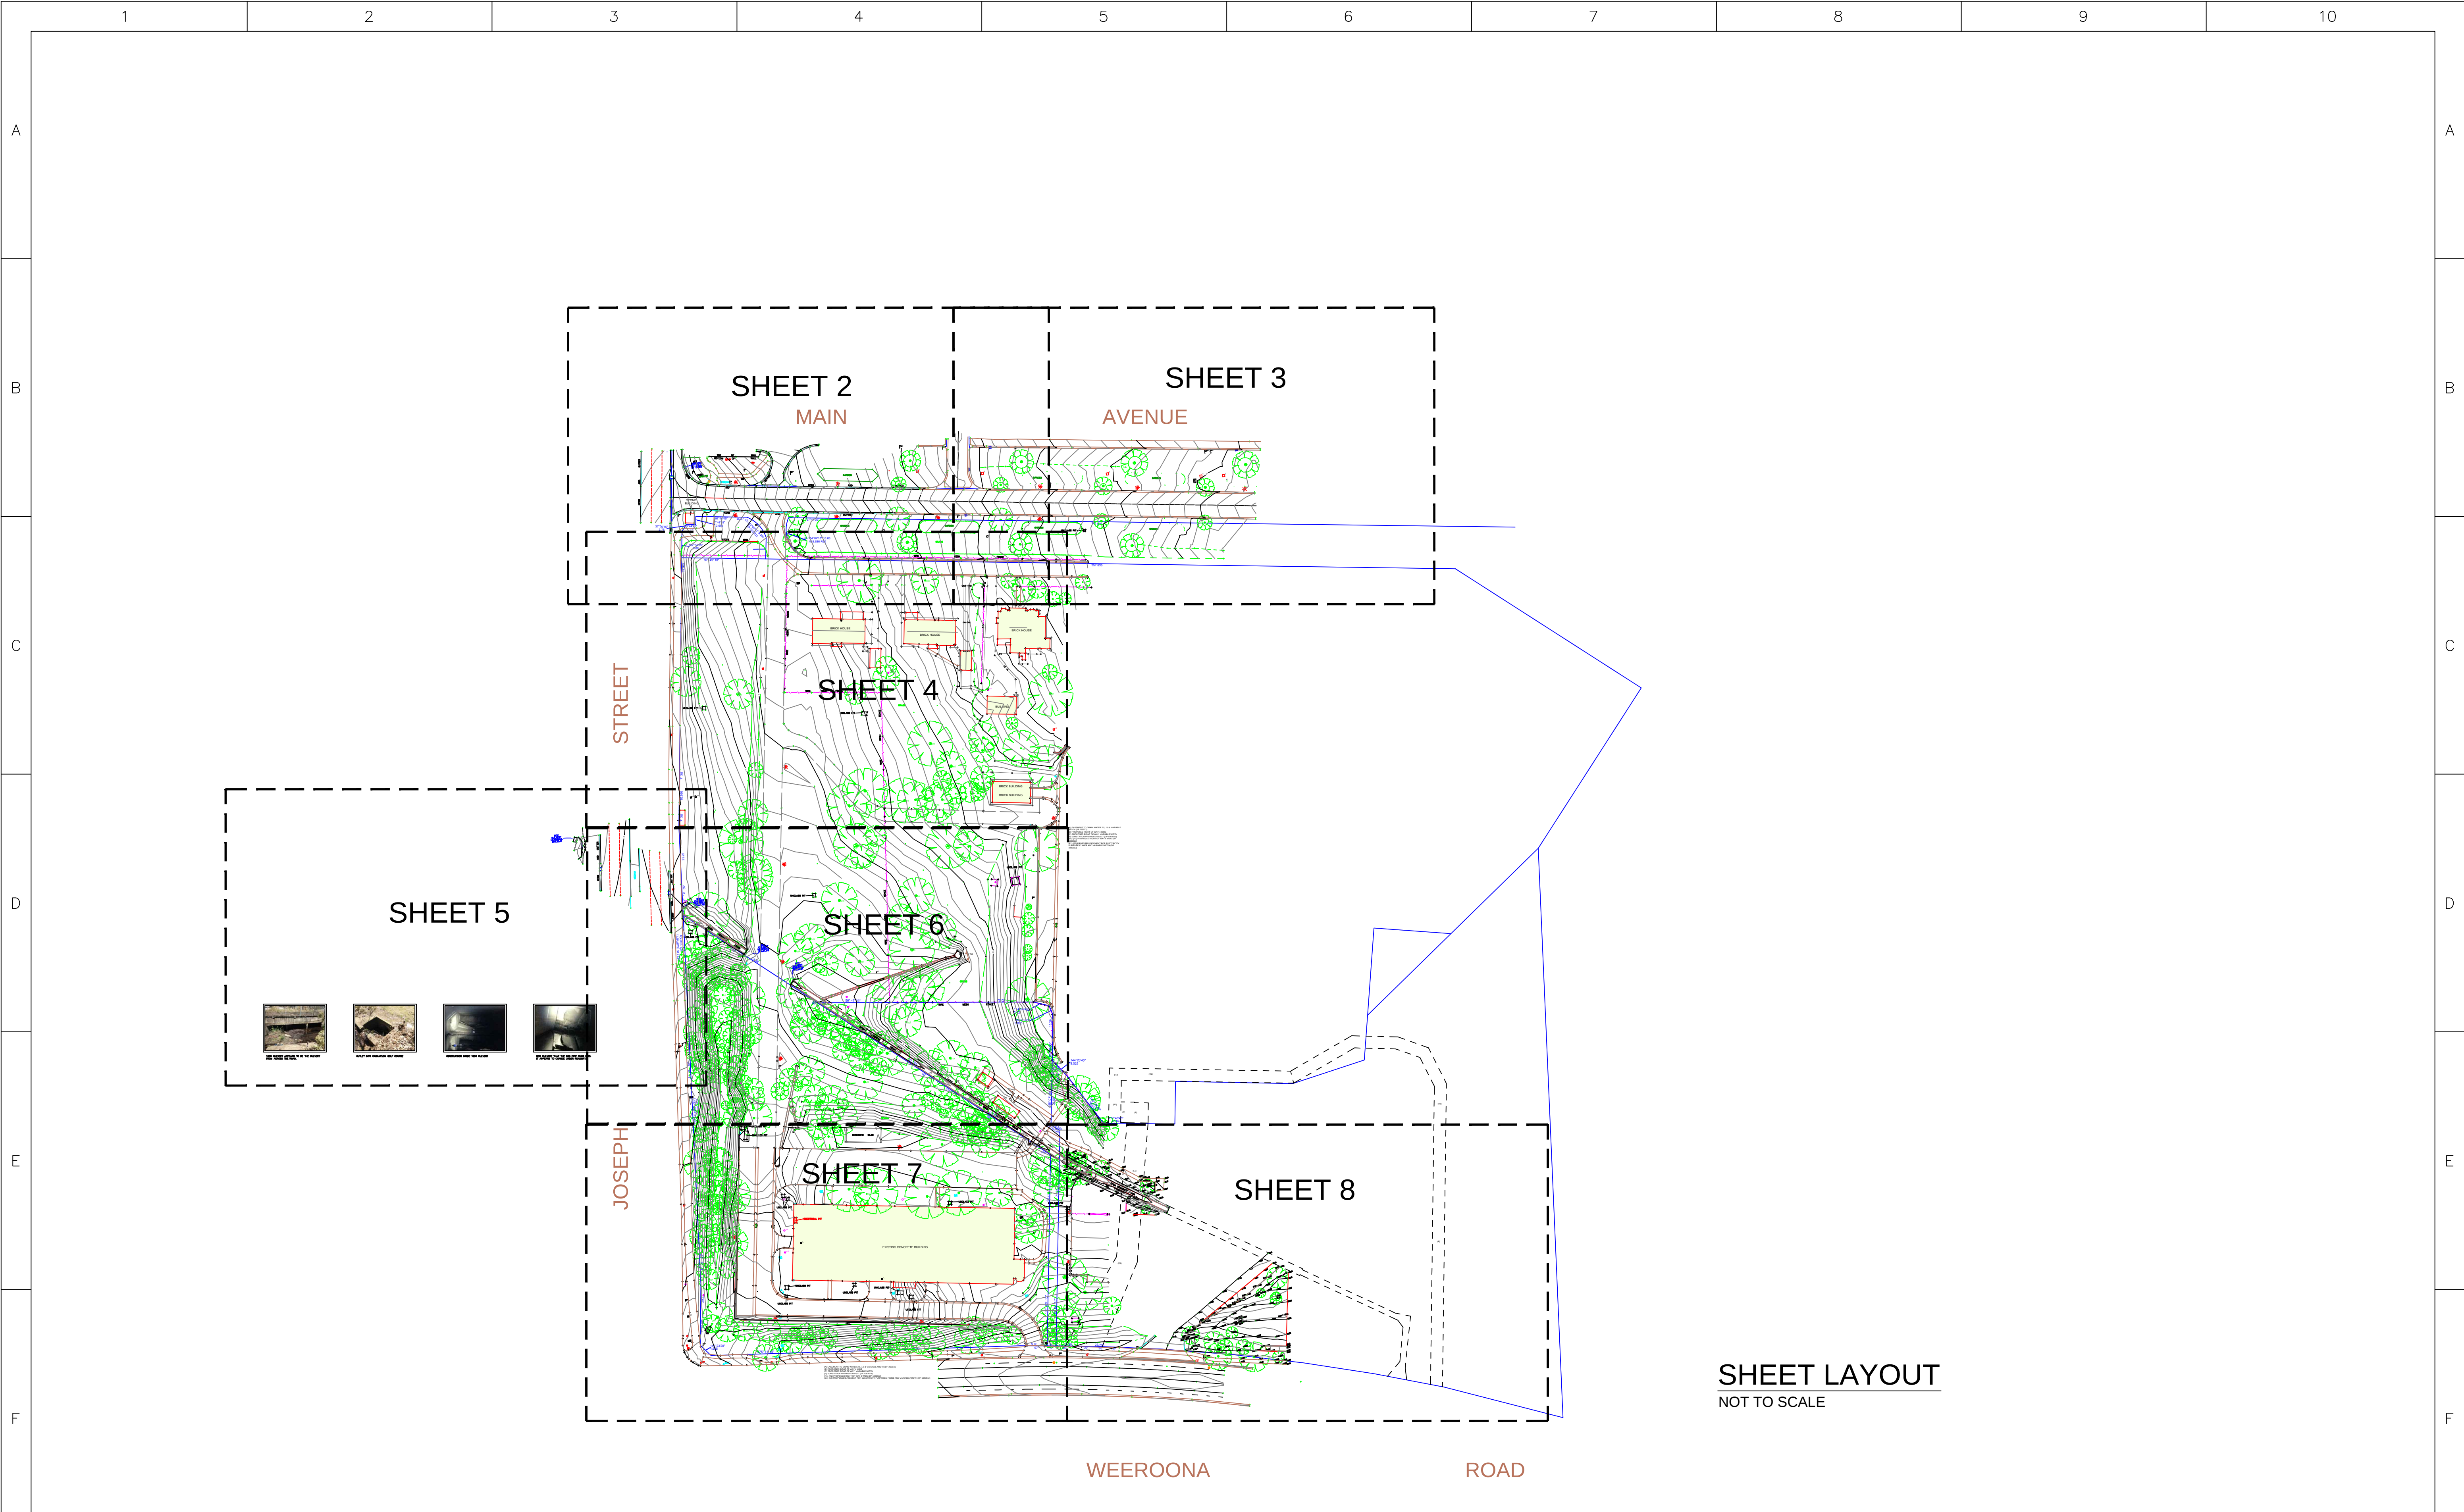

SHEET LAYOUT  
NOT TO SCALE

**IMPORTANT NOTE:**  
This plan is prepared for HEALTH INFRASTRUCTURE from a combination of field survey and existing records for the purpose of designing new constructions on the land and should not be used for any other purpose. The title boundaries shown hereon were not marked by the author at the time of survey and have been determined by plan dimensions only and not by field measurement.

A services search of the area surveyed above has not been undertaken. Visible services shown hereon have been located where possible by field survey. Prior to any demolition, excavation or construction on the site, the relevant authority should be contacted for possible location of further underground services and detailed locations of all services. This note is an integral part of this plan.

| REVISION | DATE       | DESCRIPTION                      | CCAD REF | APPROVED |
|----------|------------|----------------------------------|----------|----------|
| 05       | 28.06.2016 | ADDITIONAL SURVEY ADDED          | 117680DK | PC       |
| 04       | 12.04.2016 | ADDITIONAL SURVEY SHEET 9 ADDED  | 117680ZZ | PC       |
| 03       | 11.12.2015 | ADDITIONAL SURVEY OF CULVERTS    | 117680DB | PC       |
| 02       | 21.10.2015 | BOUNDARIES AND EASEMENTS REVISED | 117680DG | PC       |
| 01       | 19.10.2015 | ORIGINAL ISSUE                   | 117680AA | PC       |
| 00       | 12.10.2015 | PRELIMINARY ISSUE                | 117680AA | PC       |

|                             |                                            |    |
|-----------------------------|--------------------------------------------|----|
| SCALE: 1:1000               | VERT.                                      | A1 |
| HORZ. $\pm 290^{\circ}$     |                                            |    |
| CONTOUR INTERVAL: MAJOR 1.0 | MINOR 0.2                                  |    |
| HORIZONTAL ORIGIN           |                                            |    |
| COORD. SYSTEM               | MARK ADOPTED: SSM 62962                    |    |
| MGA                         | COORDINATES: E 318 732.963 N 6 248 912.906 |    |
| VERTICAL DATUM              |                                            |    |
| DATUM: AHD                  | BM ADOPTED: SSM 62962                      |    |
|                             | RL: 35.484                                 |    |



23-25 Frederick Street  
PO Box 175  
Rockdale NSW 2216  
t: (02) 9597 9700  
f: (02) 9599 2146  
e: [survey@cardno.com.au](mailto:survey@cardno.com.au) w: [www.cardno.com.au](http://www.cardno.com.au)

PROJECT: FORENSIC PATHOLOGY & CORONERS COURT

PLAN SHOWING LEVELS  
DETAILS AND CONTOURS

CLIENT: HEALTH INFRASTRUCTURE





SHEET 1 OF 9

DRAWING NUMBER REV

117680500 05



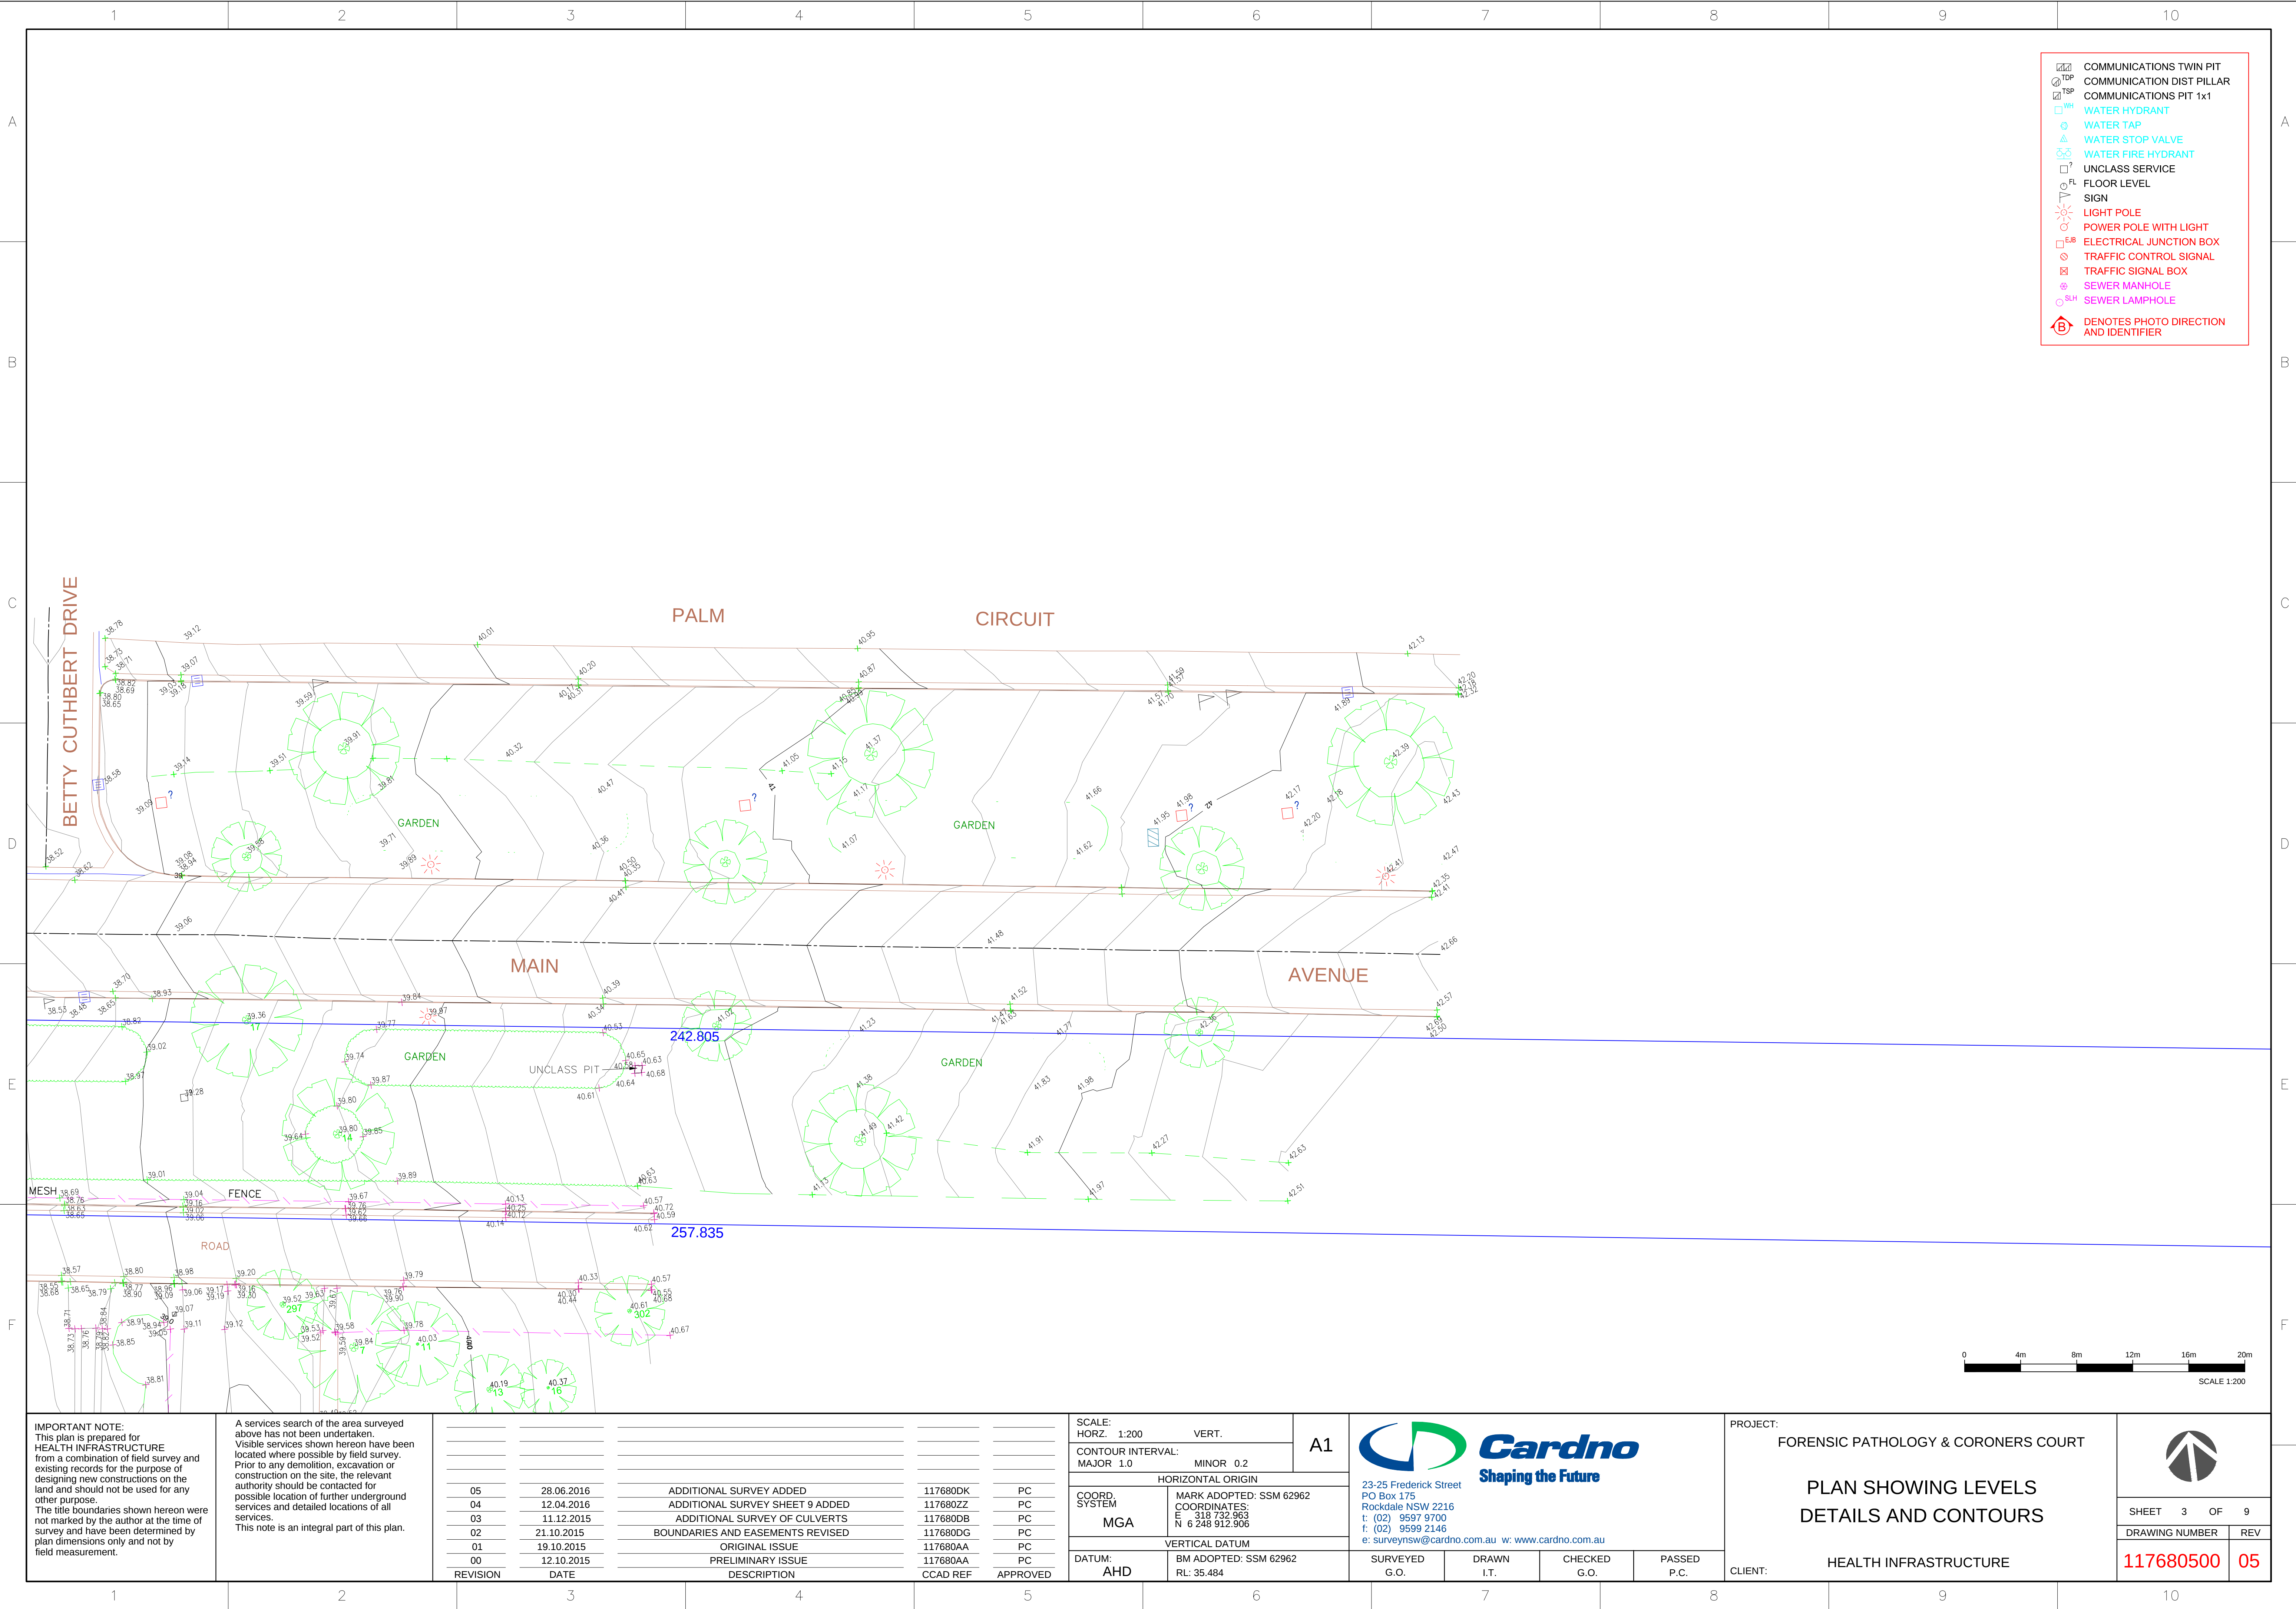

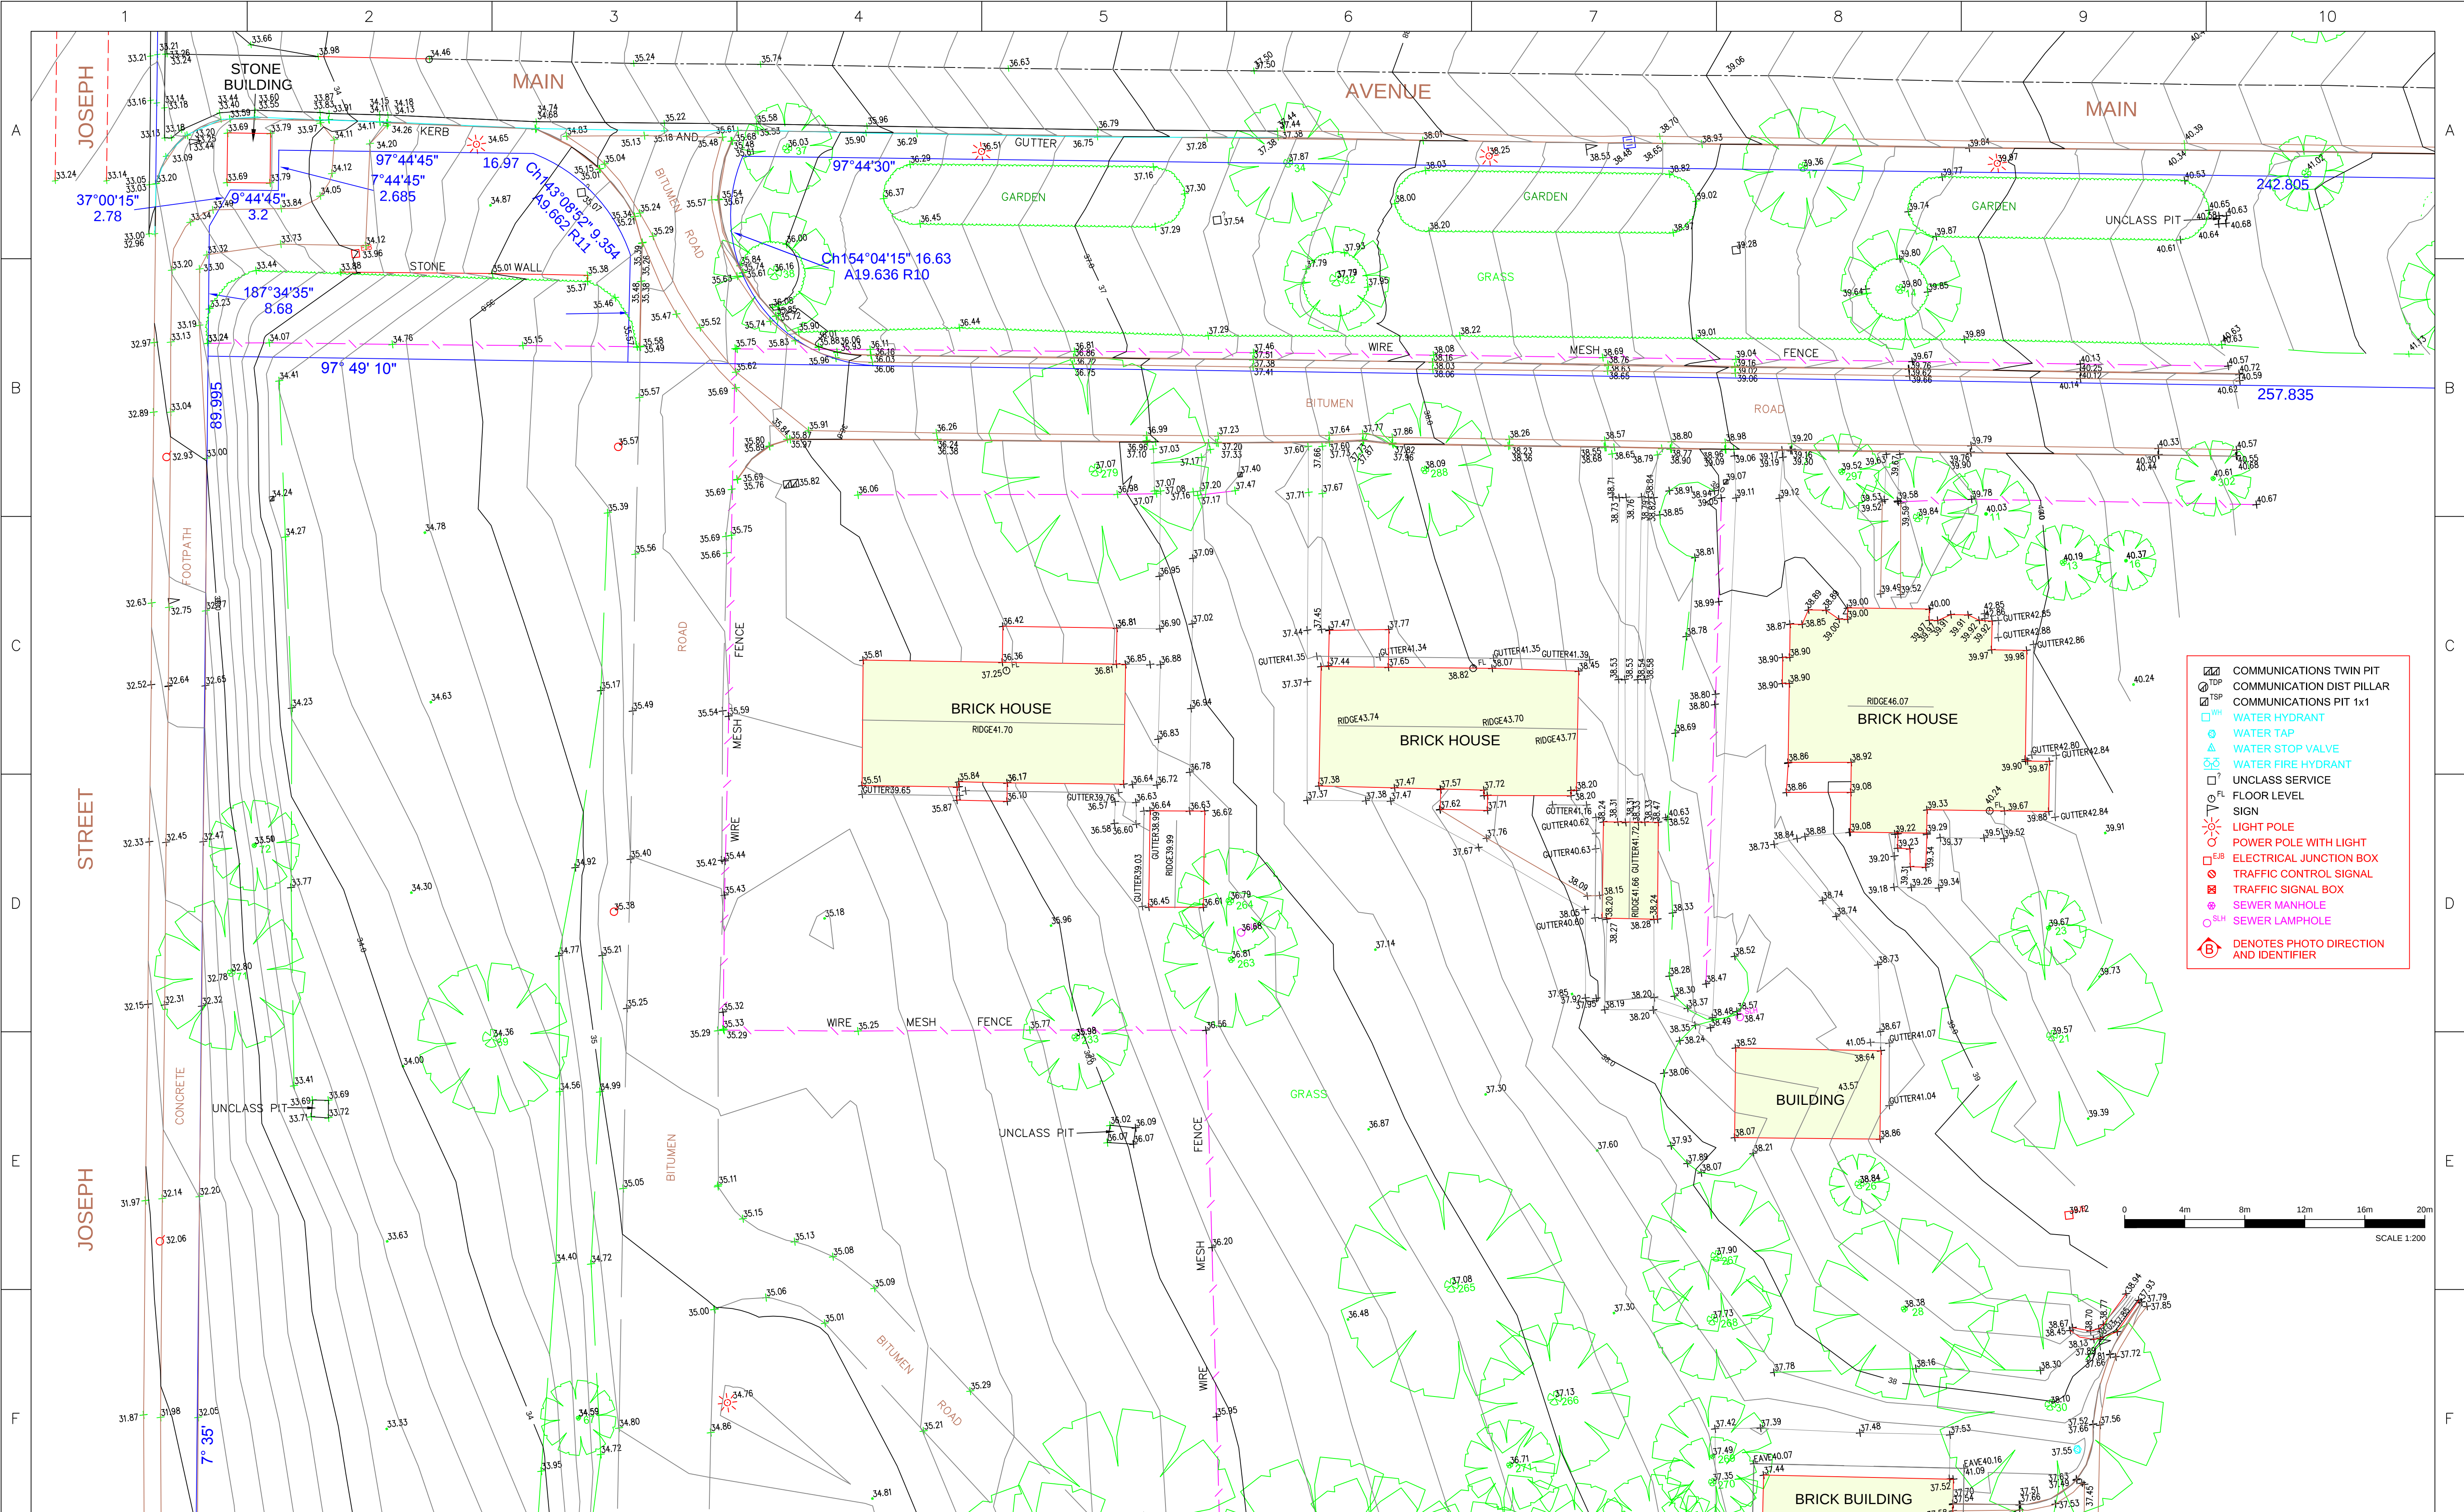

**IMPORTANT NOTE:**  
This plan is prepared for HEALTH INFRASTRUCTURE from a combination of field survey and existing records for the purpose of designing new constructions on the land and should not be used for any other purpose.  
The title boundaries shown hereon were not marked by the author at the time of survey and have been determined by plan dimensions only and not by field measurement.

A services search of the area surveyed above has not been undertaken. Visible services shown hereon have been located where possible by field survey. Prior to any demolition, excavation or construction on the site, the relevant authority should be contacted for possible location of further underground services and detailed locations of all services.  
This note is an integral part of this plan.

| REVISION | DATE       | DESCRIPTION                      | CCAD REF | APPROVED |
|----------|------------|----------------------------------|----------|----------|
| 05       | 28.06.2016 | ADDITIONAL SURVEY ADDED          | 117680DK | PC       |
| 04       | 12.04.2016 | ADDITIONAL SURVEY SHEET 9 ADDED  | 117680ZZ | PC       |
| 03       | 11.12.2015 | ADDITIONAL SURVEY OF CULVERTS    | 117680DB | PC       |
| 02       | 21.10.2015 | BOUNDARIES AND EASEMENTS REVISED | 117680DG | PC       |
| 01       | 19.10.2015 | ORIGINAL ISSUE                   | 117680AA | PC       |
| 00       | 12.10.2015 | PRELIMINARY ISSUE                | 117680AA | PC       |

|                                       |                                            |
|---------------------------------------|--------------------------------------------|
| SCALE: HORZ. 1:200 VERT. 1:200        | VERT. 1:200                                |
| CONTOUR INTERVAL: MAJOR 1.0 MINOR 0.2 | MINOR 0.2                                  |
| COORD. SYSTEM                         | MARK ADOPTED: SSM 62962                    |
| MGA                                   | COORDINATES: E 318 732 963 N 6 248 912 906 |
| DATUM: AHD                            | BM ADOPTED: SSM 62962 RL: 35.484           |

A1



23-25 Frederick Street  
PO Box 175  
Rockdale NSW 2216  
t: (02) 9597 9700  
f: (02) 9599 2146  
e: surveynsw@cardno.com.au w: www.cardno.com.au

|               |            |              |             |
|---------------|------------|--------------|-------------|
| SURVEYED G.O. | DRAWN I.T. | CHECKED G.O. | PASSED P.C. |
|---------------|------------|--------------|-------------|

PROJECT: FORENSIC PATHOLOGY & CORONERS COURT

CLIENT: HEALTH INFRASTRUCTURE

PLAN SHOWING LEVELS  
DETAILS AND CONTOURS

HEALTH INFRASTRUCTURE



SHEET 4 OF 9  
DRAWING NUMBER 117680500  
REV 05

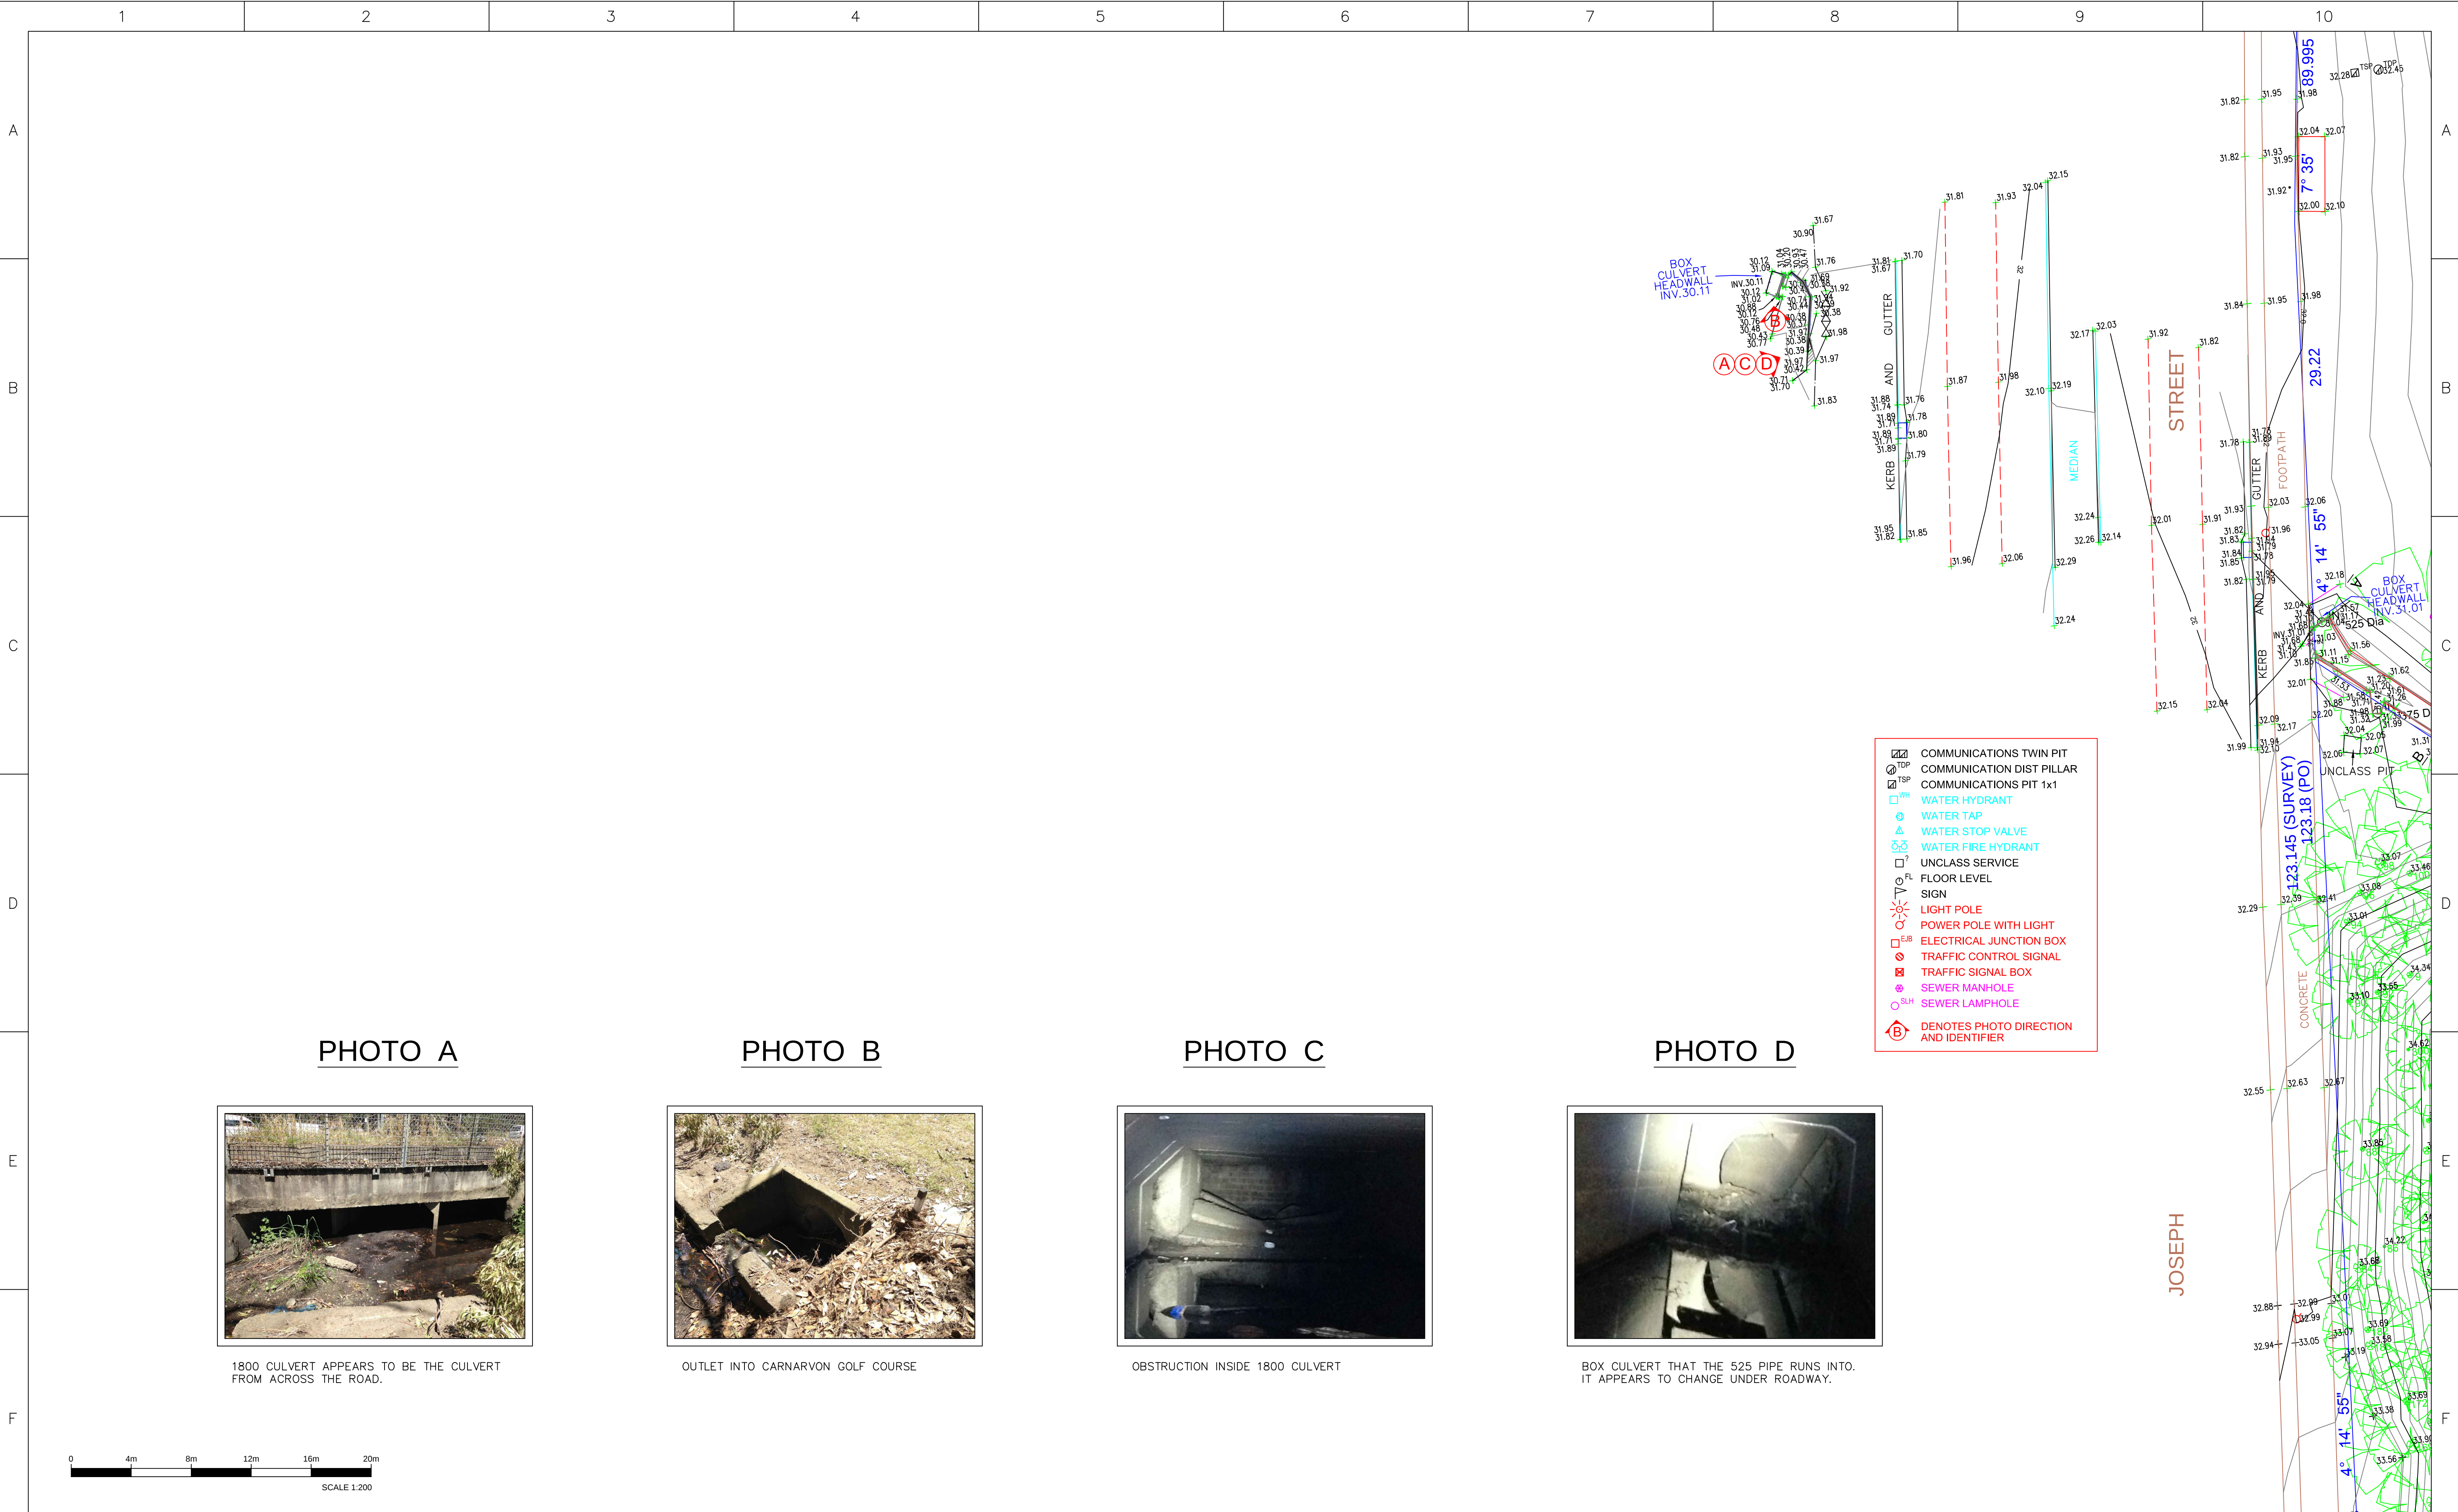


PHOTO A



1800 CULVERT APPEARS TO BE THE CULVERT FROM ACROSS THE ROAD.

PHOTO B




OUTLET INTO CARNARVON GOLF COURSE

PHOTO C



OBSTRUCTION INSIDE 1800 CULVERT


PHOTO D

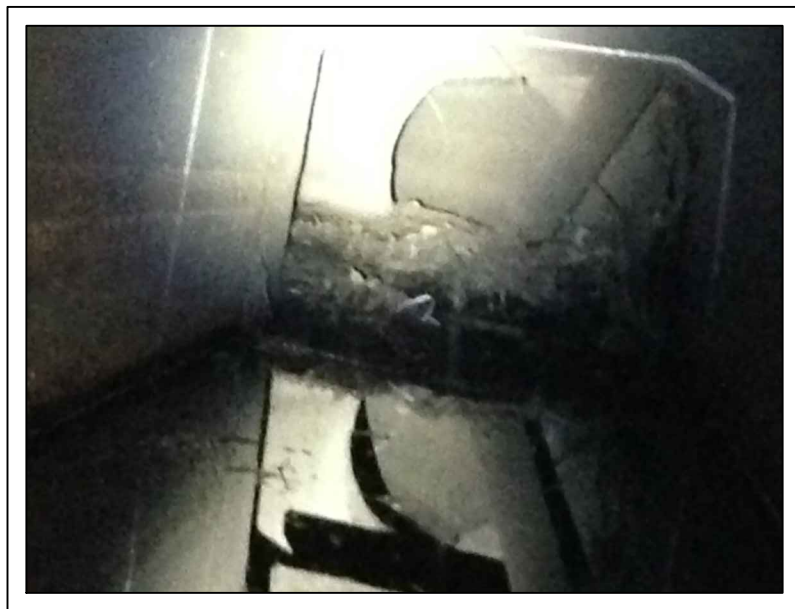

BOX CULVERT THAT THE 525 PIPE RUNS INTO. IT APPEARS TO CHANGE UNDER ROADWAY.



| |
|---|
| <div>IMPORTANT NOTE:<br/>This plan is prepared for HEALTH INFRASTRUCTURE from a combination of field survey and existing records for the purpose of designing new constructions on the land and should not be used for any other purpose.<br/>The title boundaries shown hereon were not marked by the author at the time of survey and have been determined by plan dimensions only and not by field measurement.</div> | A services search of the area surveyed above has not been undertaken.<br>Visible services shown hereon have been located where possible by field survey. Prior to any demolition, excavation or construction on the site, the relevant authority should be contacted for possible location of further underground services and detailed locations of all services.<br>This note is an integral part of this plan. | |
|---|

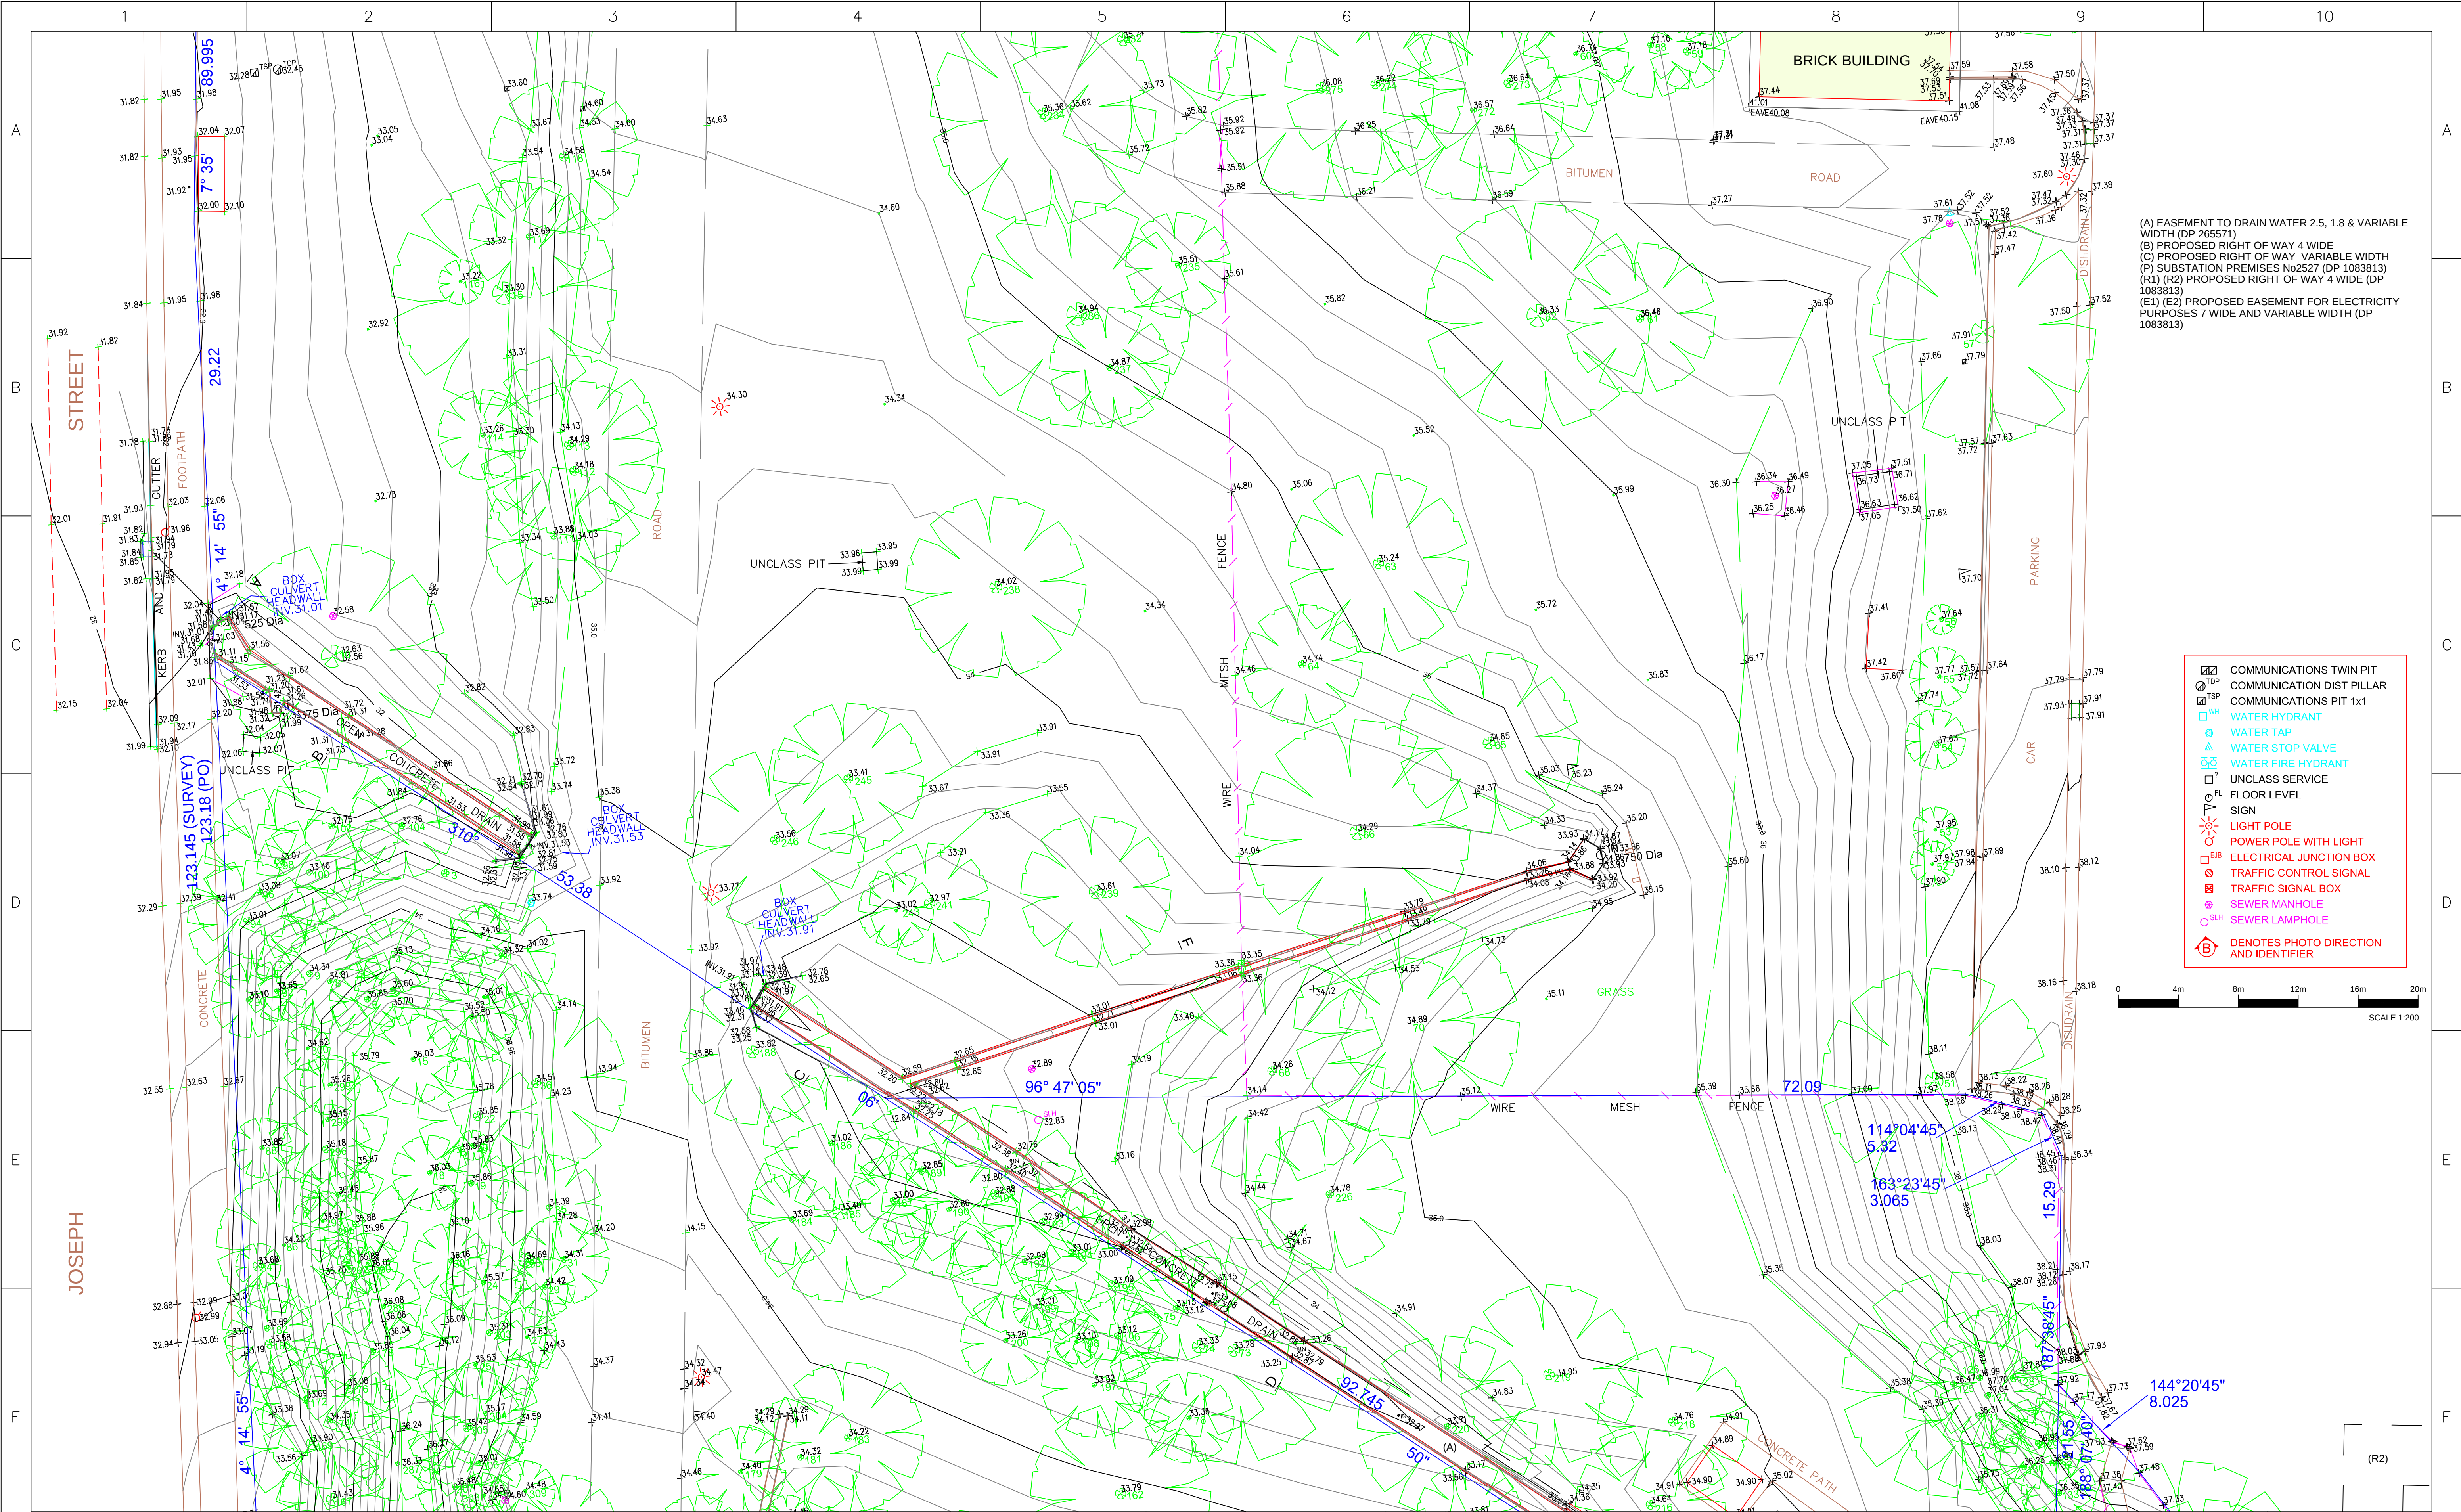

**IMPORTANT NOTE:**  
This plan is prepared for HEALTH INFRASTRUCTURE from a combination of field survey and existing records for the purpose of designing new constructions on the land and should not be used for any other purpose.  
The title boundaries shown hereon were not marked by the author at the time of survey and have been determined by plan dimensions only and not by field measurement.

A services search of the area surveyed above has not been undertaken. Visible services shown hereon have been located where possible by field survey. Prior to any demolition, excavation or construction on the site, the relevant authority should be contacted for possible location of further underground services and detailed locations of all services.  
This note is an integral part of this plan.

| REVISION | DATE       | DESCRIPTION                      | CCAD REF | APPROVED |
|----------|------------|----------------------------------|----------|----------|
| 05       | 28.06.2016 | ADDITIONAL SURVEY ADDED          | 117680DK | PC       |
| 04       | 12.04.2016 | ADDITIONAL SURVEY SHEET 9 ADDED  | 117680ZZ | PC       |
| 03       | 11.12.2015 | ADDITIONAL SURVEY OF CULVERTS    | 117680DB | PC       |
| 02       | 21.10.2015 | BOUNDARIES AND EASEMENTS REVISED | 117680DG | PC       |
| 01       | 19.10.2015 | ORIGINAL ISSUE                   | 117680AA | PC       |
| 00       | 12.10.2015 | PRELIMINARY ISSUE                | 117680AA | PC       |

|                             |                                            |
|-----------------------------|--------------------------------------------|
| SCALE: HORIZ. 1:200         | VERT.                                      |
| CONTOUR INTERVAL: MAJOR 1.0 | MINOR 0.2                                  |
| HORIZONTAL ORIGIN           |                                            |
| COORD. SYSTEM               | MARK ADOPTED: SSM 62962                    |
| MGA                         | COORDINATES: E 318 732.963 N 6 248 912.906 |
| VERTICAL DATUM              |                                            |
| DATUM: AHD                  | BM ADOPTED: SSM 62962 RL: 35.484           |

A1



23-25 Frederick Street  
PO Box 175  
Rockdale NSW 2216  
t: (02) 9597 9700  
f: (02) 9599 2146  
e: surveynsw@cardno.com.au w: www.cardno.com.au

|               |            |              |             |
|---------------|------------|--------------|-------------|
| SURVEYED G.O. | DRAWN I.T. | CHECKED G.O. | PASSED P.C. |
|---------------|------------|--------------|-------------|


PROJECT: FORENSIC PATHOLOGY & CORONERS COURT

PLAN SHOWING LEVELS  
DETAILS AND CONTOURS

CLIENT: HEALTH INFRASTRUCTURE



|                |
|----------------|
| SHEET 6 OF 9   |
| DRAWING NUMBER |
| 117680500      |
| REV            |
| 05             |

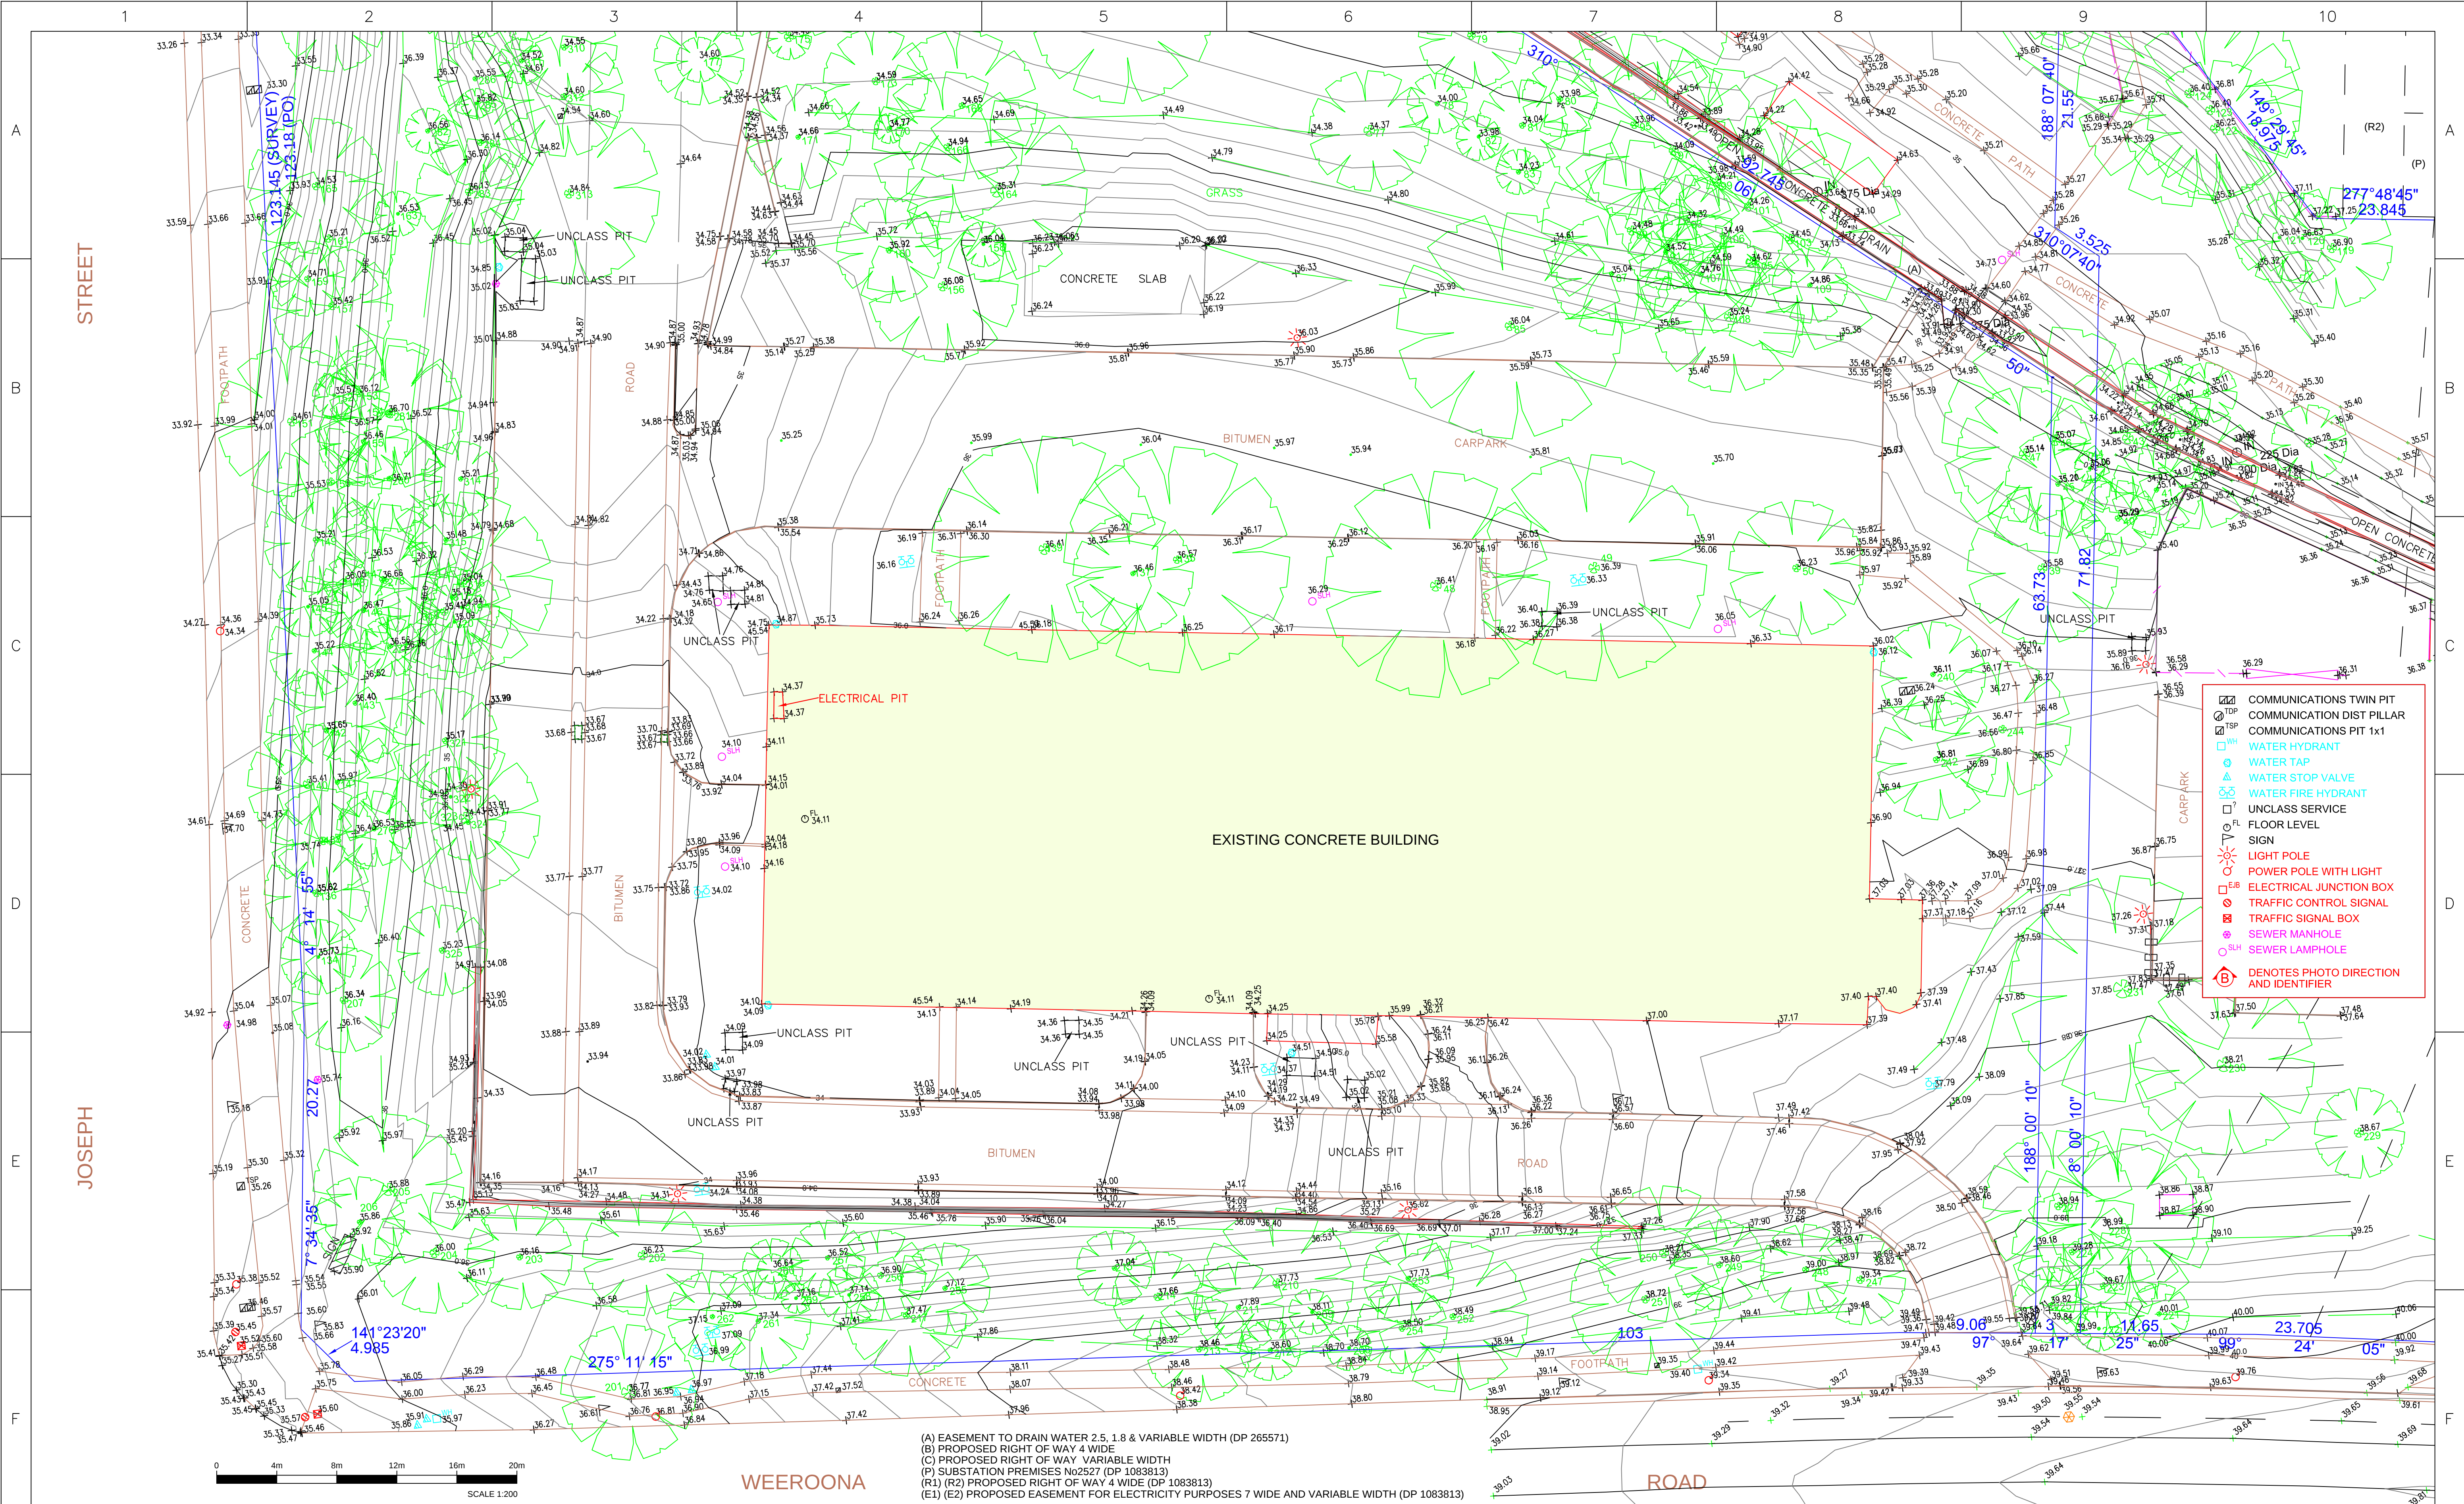

**IMPORTANT NOTE:**  
This plan is prepared for HEALTH INFRASTRUCTURE from a combination of field survey and existing records for the purpose of designing new constructions on the land and should not be used for any other purpose.  
The title boundaries shown hereon were not marked by the author at the time of survey and have been determined by plan dimensions only and not by field measurement.

A services search of the area surveyed above has not been undertaken. Visible services shown hereon have been located where possible by field survey. Prior to any demolition, excavation or construction on the site, the relevant authority should be contacted for possible location of further underground services and detailed locations of all services.  
This note is an integral part of this plan.

| REVISION | DATE       | DESCRIPTION                      | CCAD REF | APPROVED |
|----------|------------|----------------------------------|----------|----------|
| 05       | 28.06.2016 | ADDITIONAL SURVEY ADDED          | 117680DK | PC       |
| 04       | 12.04.2016 | ADDITIONAL SURVEY SHEET 9 ADDED  | 117680ZZ | PC       |
| 03       | 11.12.2015 | ADDITIONAL SURVEY OF CULVERTS    | 117680DB | PC       |
| 02       | 21.10.2015 | BOUNDARIES AND EASEMENTS REVISED | 117680DG | PC       |
| 01       | 19.10.2015 | ORIGINAL ISSUE                   | 117680AA | PC       |
| 00       | 12.10.2015 | PRELIMINARY ISSUE                | 117680AA | PC       |

|                             |                                            |
|-----------------------------|--------------------------------------------|
| SCALE: HORIZ. 1:200         | VERT.                                      |
| CONTOUR INTERVAL: MAJOR 1.0 | MINOR 0.2                                  |
| HORIZONTAL ORIGIN           |                                            |
| COORD. SYSTEM               | MARK ADOPTED: SSM 62962                    |
| MGA                         | COORDINATES: E 318 732 963 N 6 248 912 906 |
| VERTICAL DATUM              |                                            |
| DATUM: AHD                  | BM ADOPTED: SSM 62962 RL: 35.484           |

A1



23-25 Frederick Street  
PO Box 175  
Rockdale NSW 2216  
t: (02) 9597 9700  
f: (02) 9599 2146  
e: surveynsw@cardno.com.au w: www.cardno.com.au

|               |            |              |             |
|---------------|------------|--------------|-------------|
| SURVEYED G.O. | DRAWN I.T. | CHECKED G.O. | PASSED P.C. |
|---------------|------------|--------------|-------------|

PROJECT: FORENSIC PATHOLOGY & CORONERS COURT

PLAN SHOWING LEVELS  
DETAILS AND CONTOURS


CLIENT: HEALTH INFRASTRUCTURE



SHEET 7 OF 9

DRAWING NUMBER 117680500

REV 05

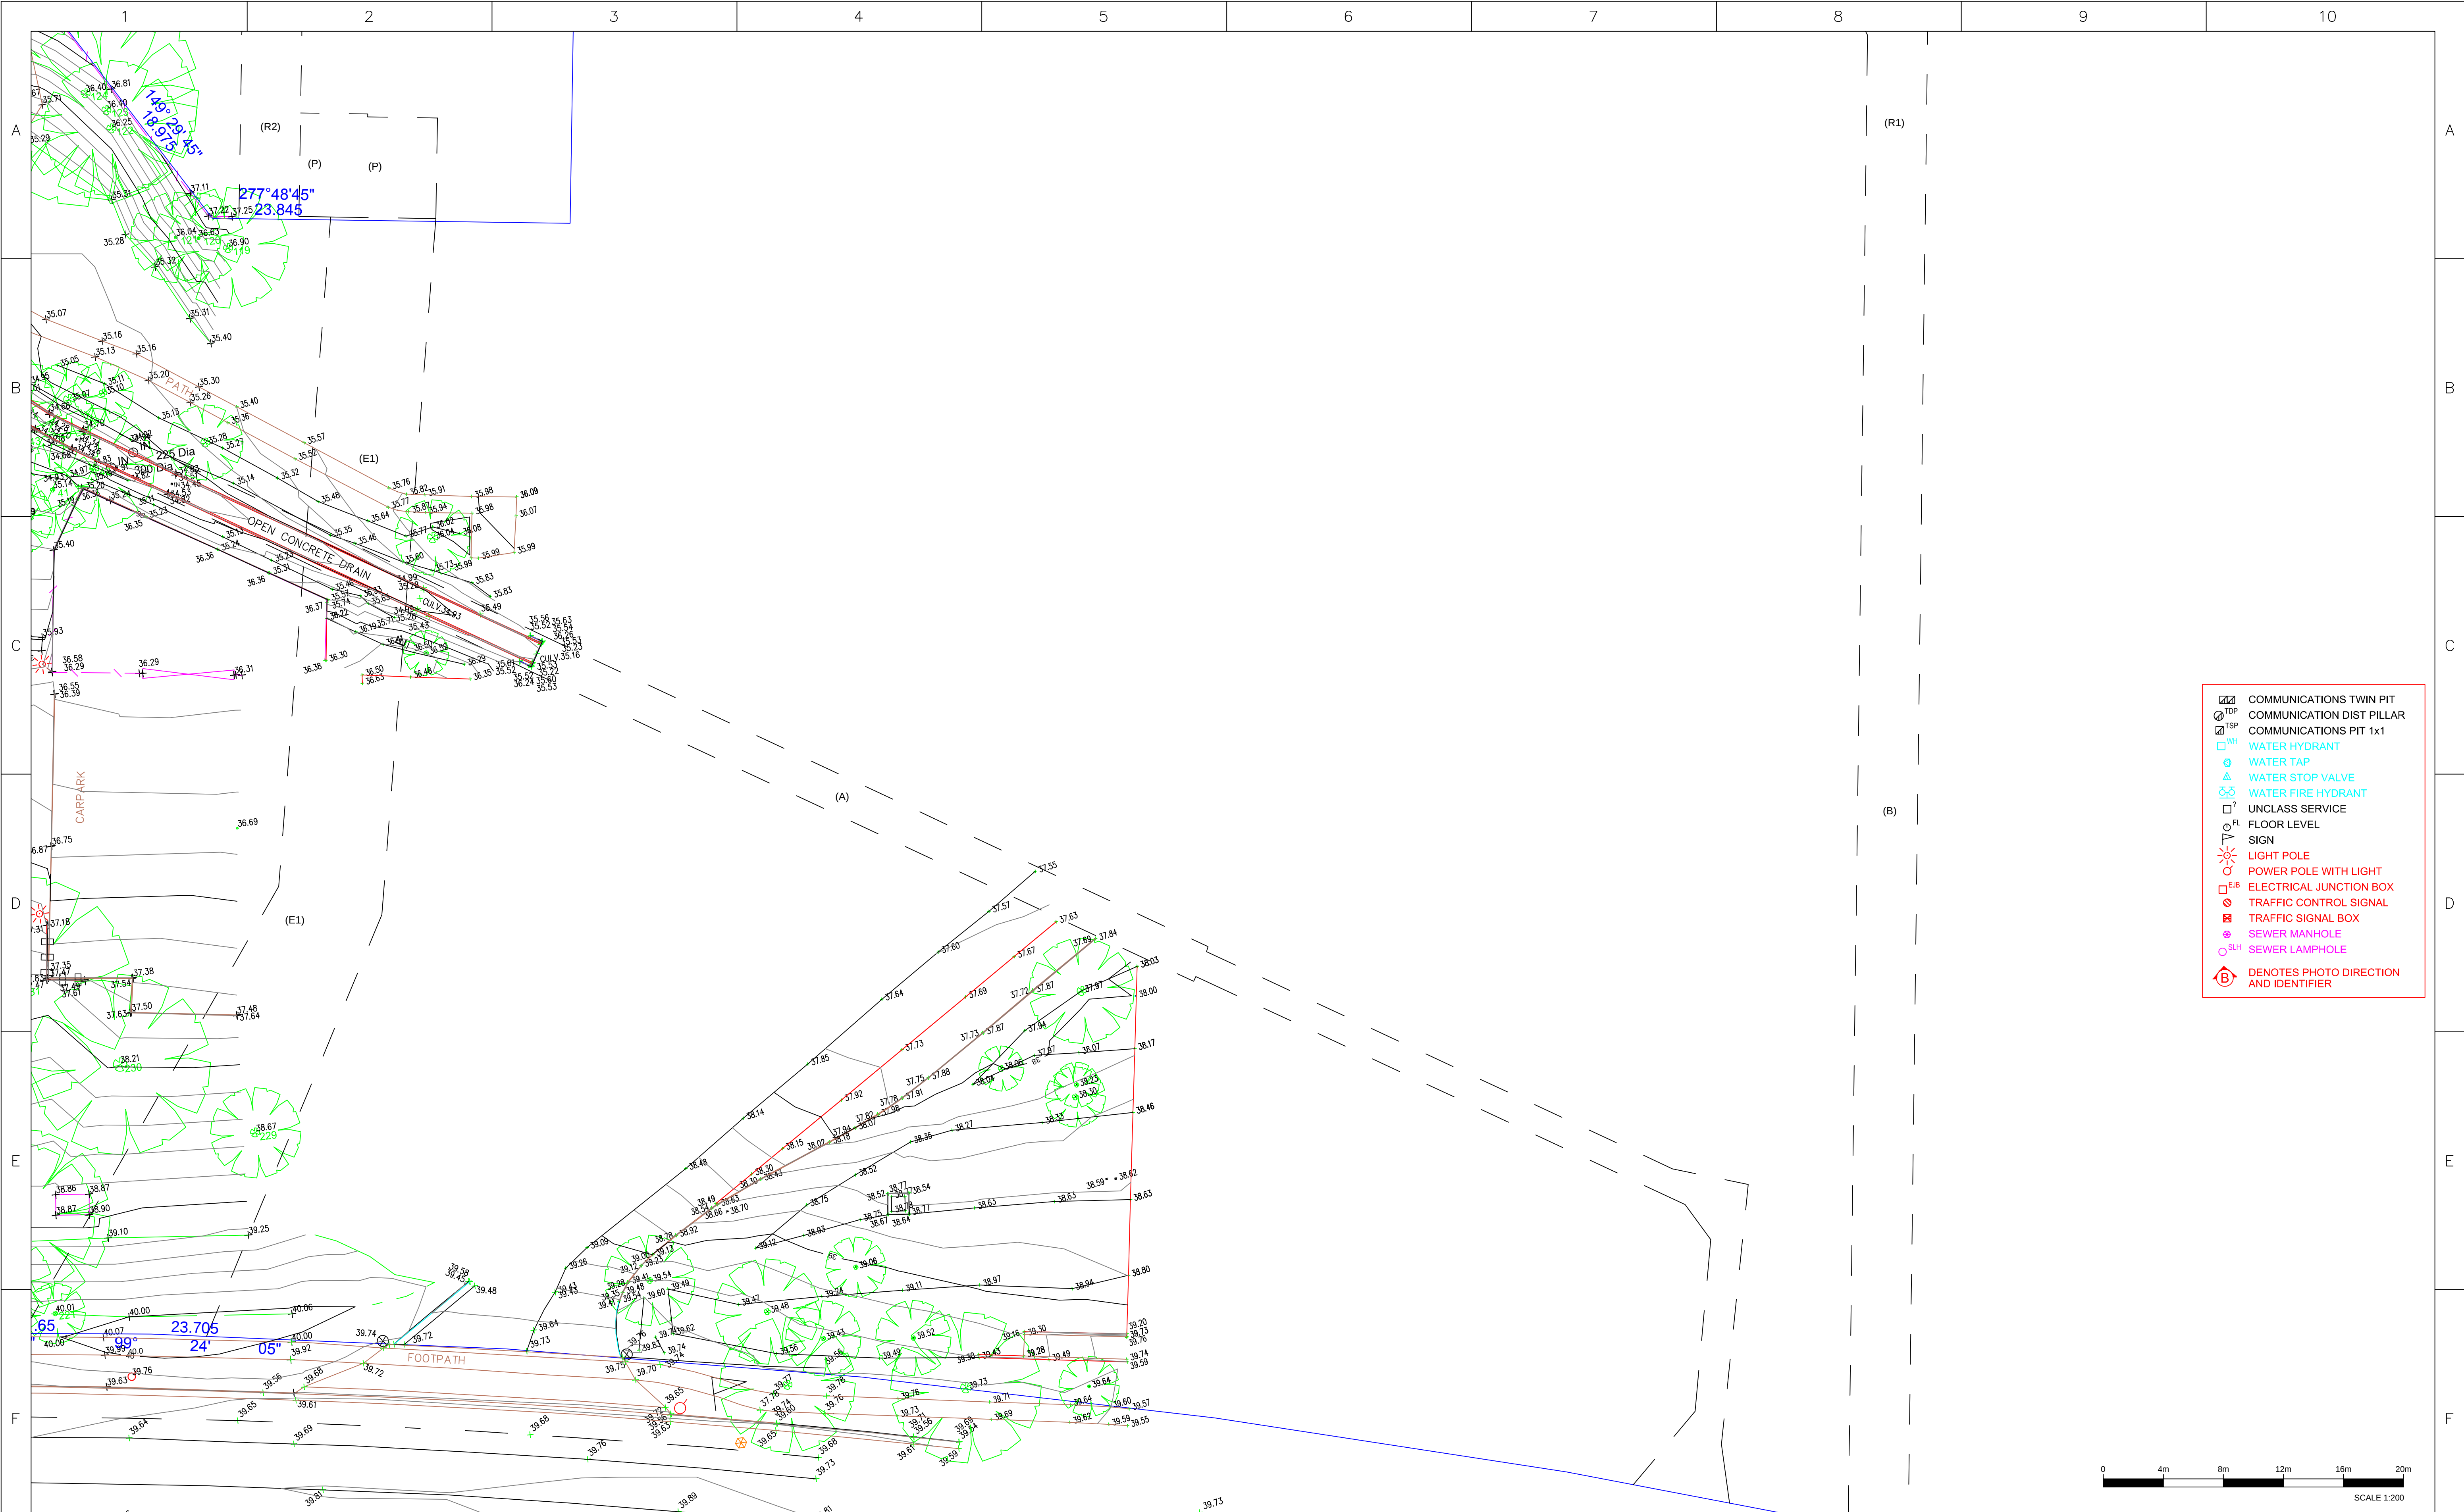

**IMPORTANT NOTE:**  
This plan is prepared for HEALTH INFRASTRUCTURE from a combination of field survey and existing records for the purpose of designing new constructions on the land and should not be used for any other purpose.  
The title boundaries shown hereon were not marked by the author at the time of survey and have been determined by plan dimensions only and not by field measurement.

A services search of the area surveyed above has not been undertaken. Visible services shown hereon have been located where possible by field survey. Prior to any demolition, excavation or construction on the site, the relevant authority should be contacted for possible location of further underground services and detailed locations of all services.  
This note is an integral part of this plan.

| REVISION | DATE       | DESCRIPTION                      | CCAD REF | APPROVED |
|----------|------------|----------------------------------|----------|----------|
| 05       | 28.06.2016 | ADDITIONAL SURVEY ADDED          | 117680DK | PC       |
| 04       | 12.04.2016 | ADDITIONAL SURVEY SHEET 9 ADDED  | 117680ZZ | PC       |
| 03       | 11.12.2015 | ADDITIONAL SURVEY OF CULVERTS    | 117680DB | PC       |
| 02       | 21.10.2015 | BOUNDARIES AND EASEMENTS REVISED | 117680DG | PC       |
| 01       | 19.10.2015 | ORIGINAL ISSUE                   | 117680AA | PC       |
| 00       | 12.10.2015 | PRELIMINARY ISSUE                | 117680AA | PC       |

|                                          |                                                                          |       |
|------------------------------------------|--------------------------------------------------------------------------|-------|
| SCALE:<br>HORZ. 1:200                    |                                                                          | VERT. |
| CONTOUR INTERVAL:<br>MAJOR 1.0 MINOR 0.2 |                                                                          |       |
| HORIZONTAL ORIGIN                        |                                                                          |       |
| COORD.<br>SYSTEM<br><br>MGA              | MARK ADOPTED: SSM 62<br>COORDINATES:<br>E 318 732.963<br>N 6 248 912.906 |       |
| VERTICAL DATUM                           |                                                                          |       |
| DATUM:<br>AHD                            | BM ADOPTED: SSM 6296<br>RL: 35.484                                       |       |



PROJECT: FORENSIC PATHOLOGY & CORONERS COURT

PLAN SHOWING LEVELS  
DETAILS AND CONTOURS

CLIENT: HEALTH INFRASTRUCTURE



SHEET 8 OF 9

DRAWING NUMBER REV

117680500 05

