



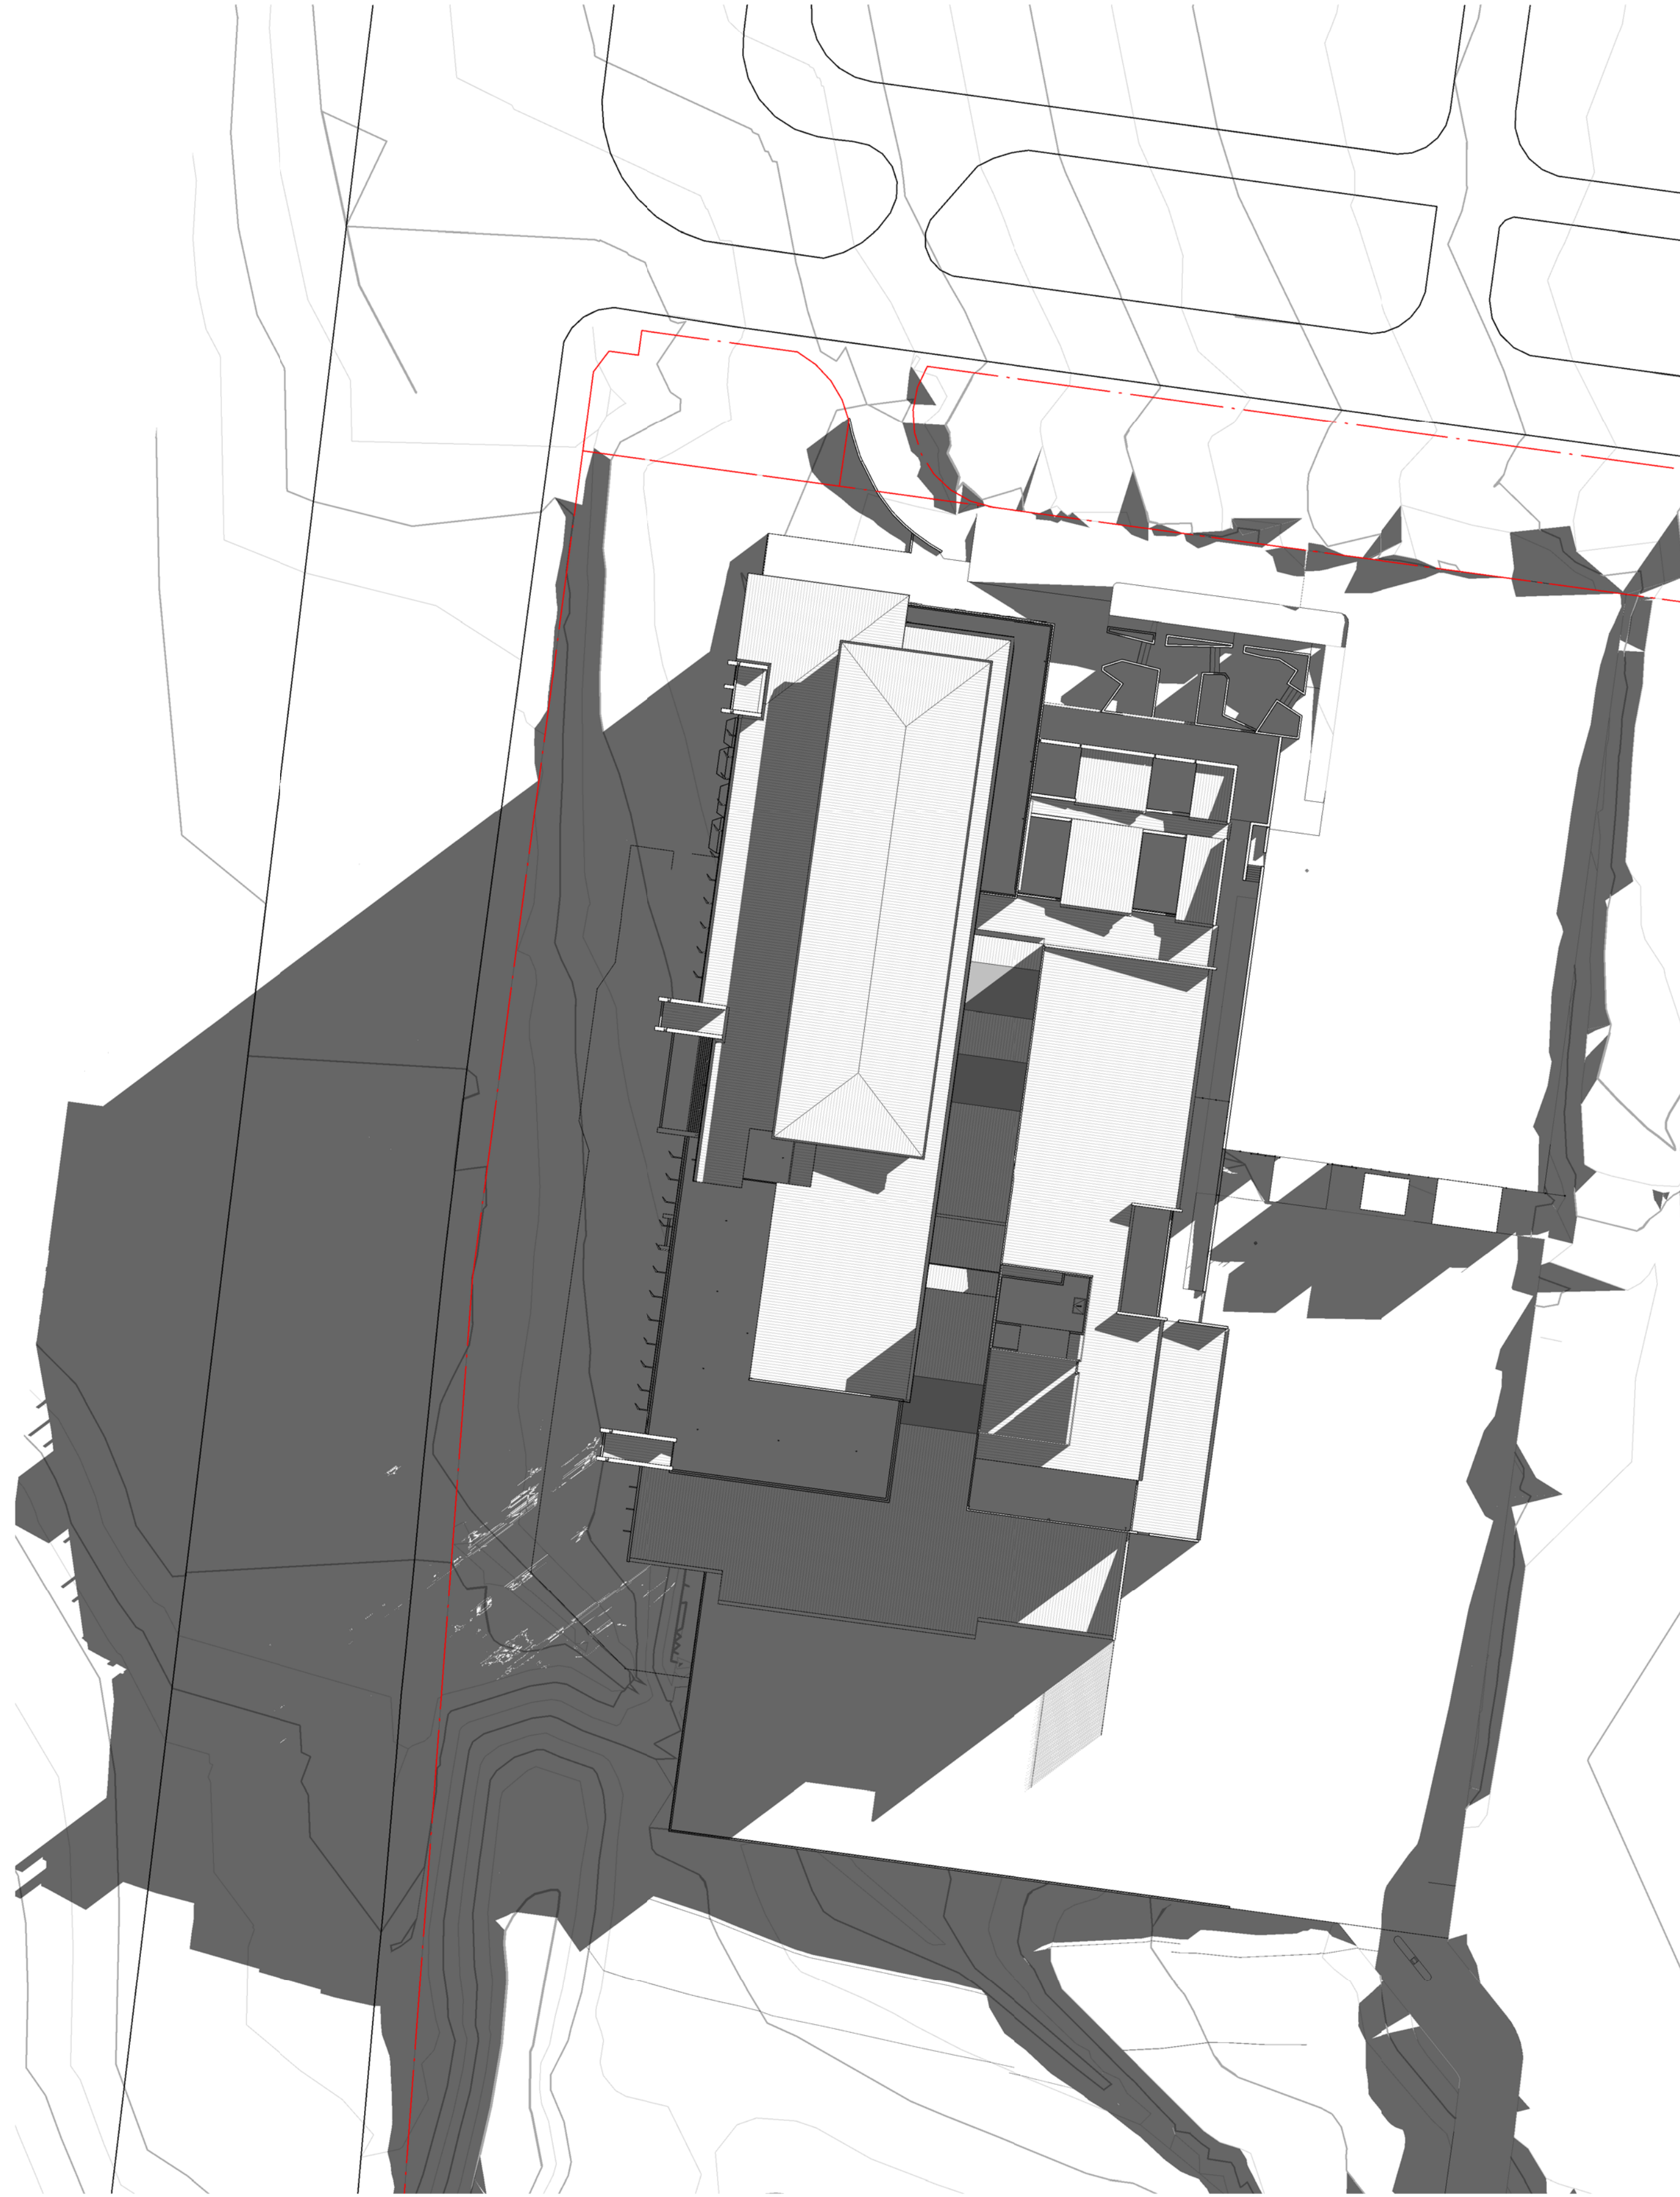

1 JUNE 22ND 9AM
2200 1:500

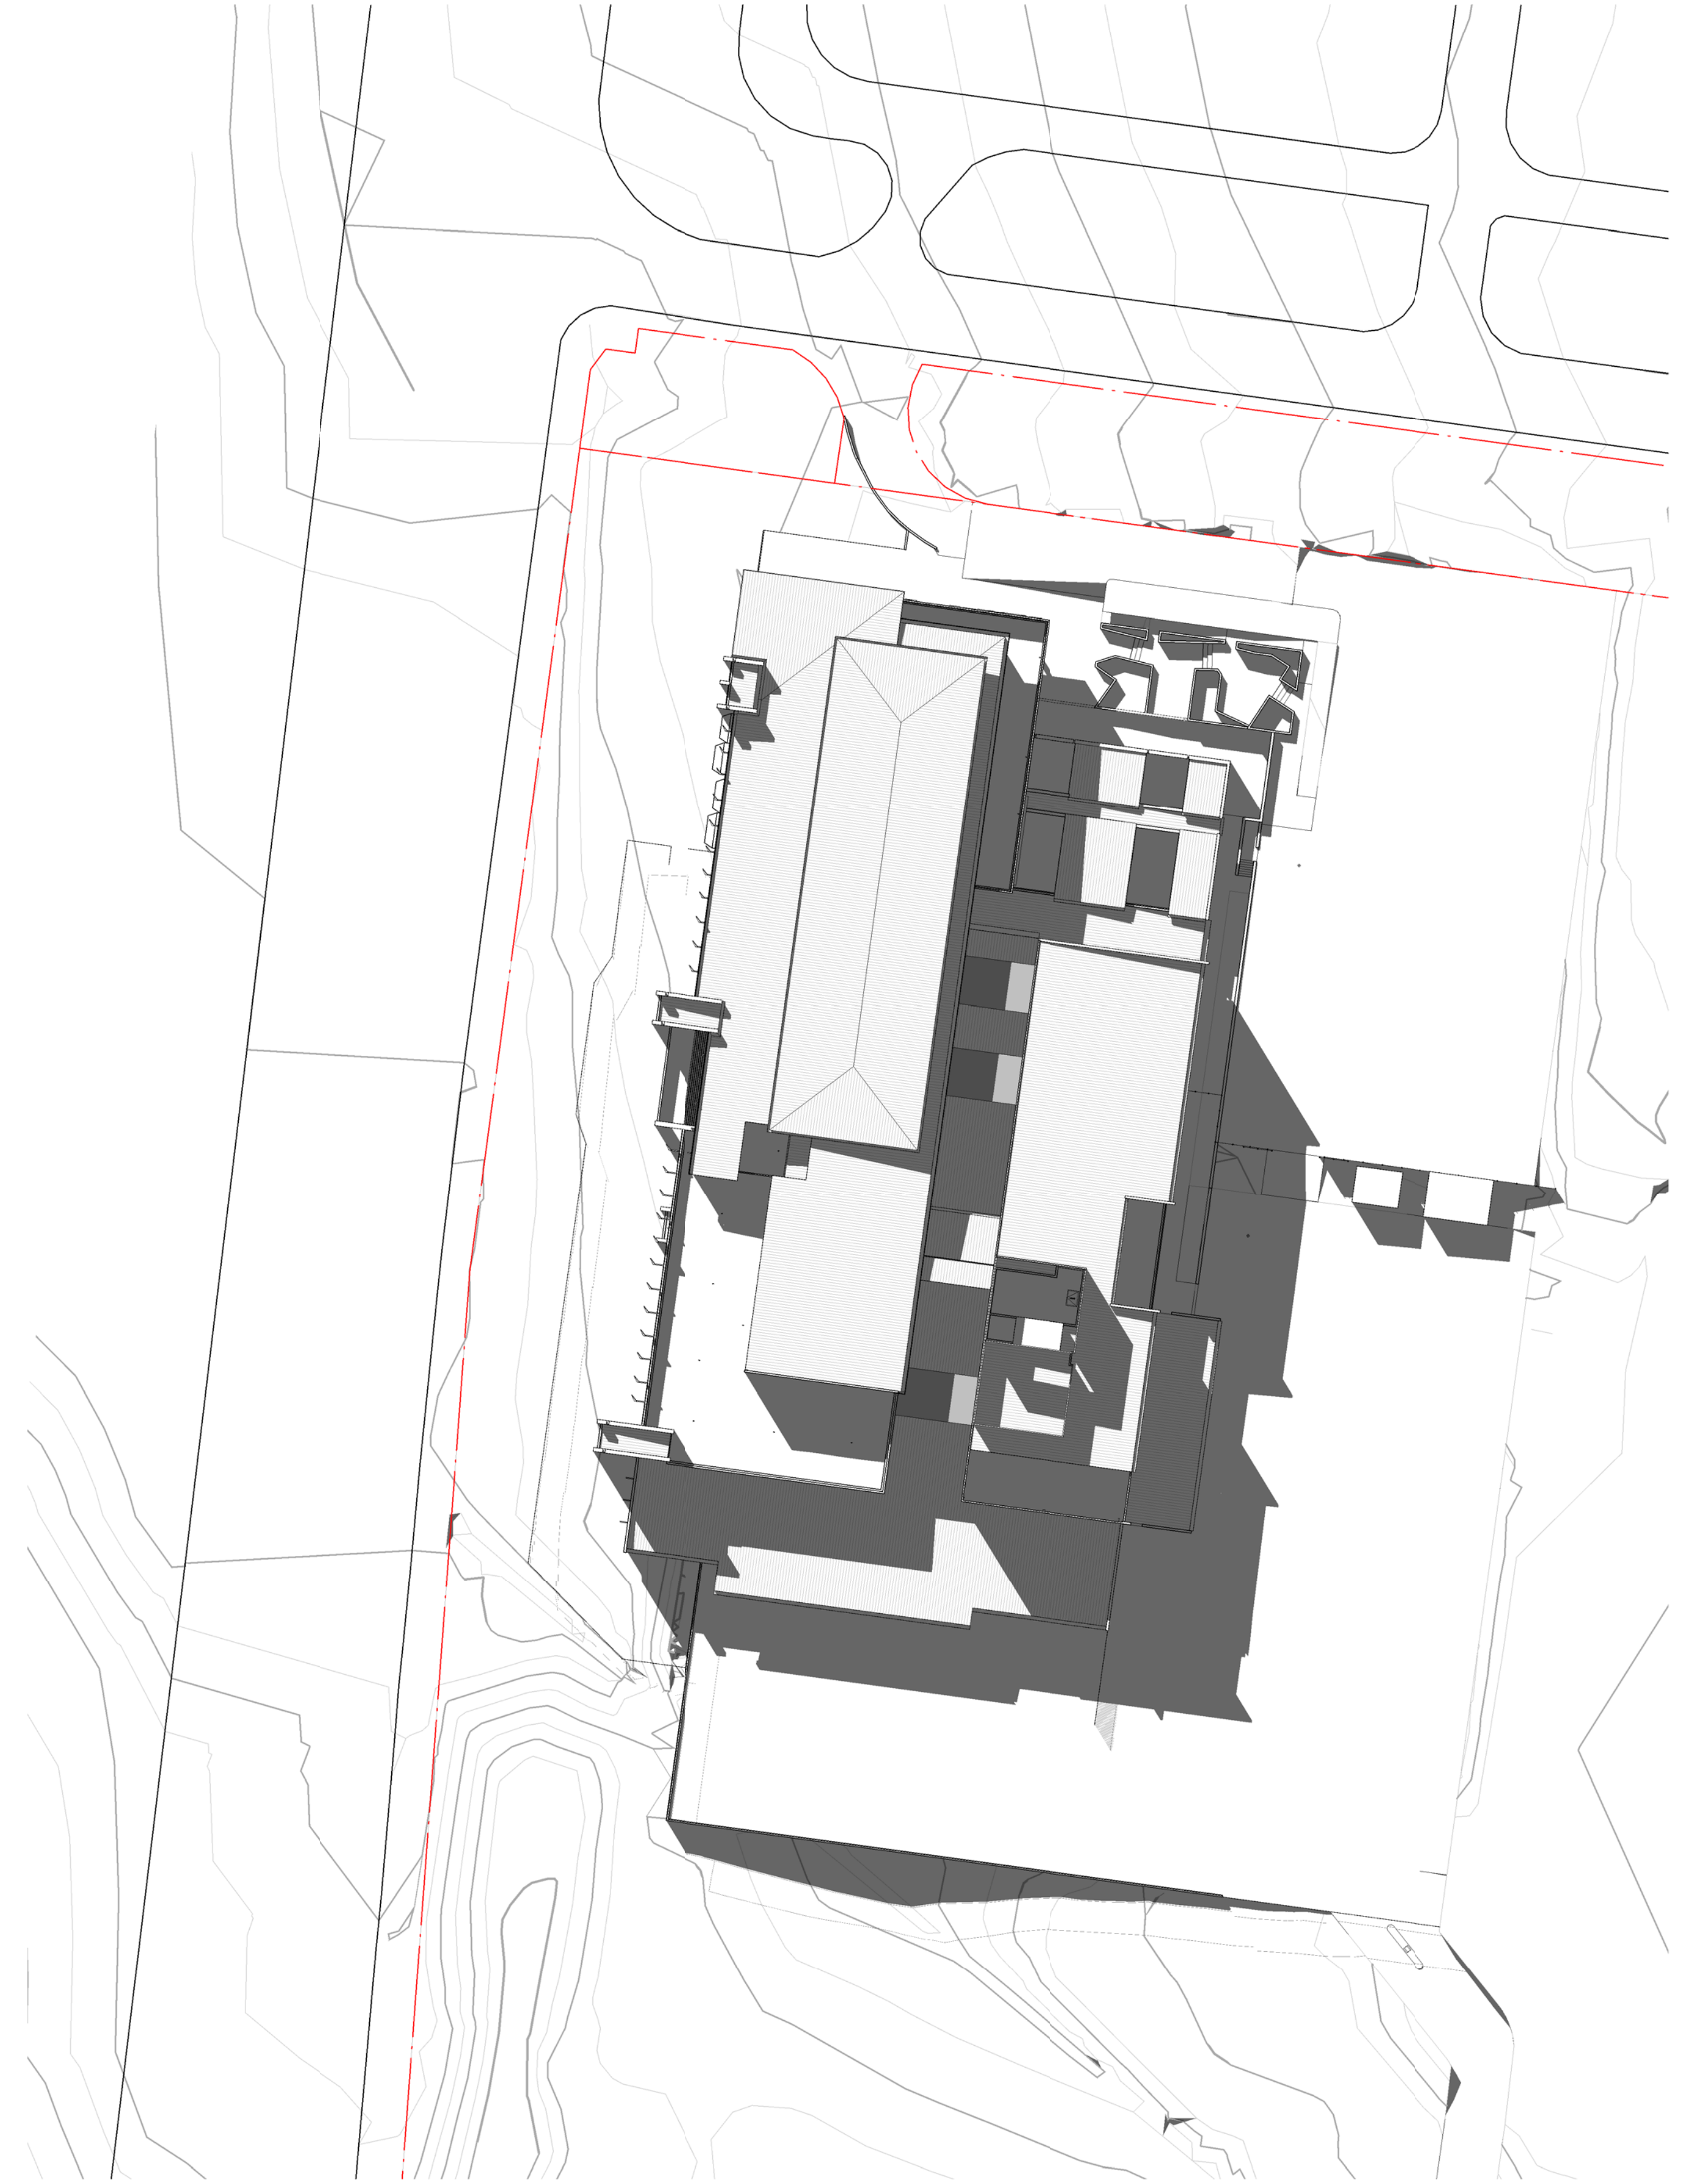

2 JUNE 22ND 12PM
2200 1:500



3 JUNE 22ND 3PM
2200 1:500

SHADOW DIAGRAMS


NSW Forensic Pathology & Coroners Court


Project Number 10249

Scale @ A0 Sheet Size 1 : 500

Date 26/10/16


Drawing Number: SD-060

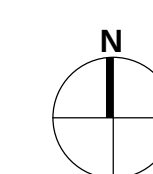

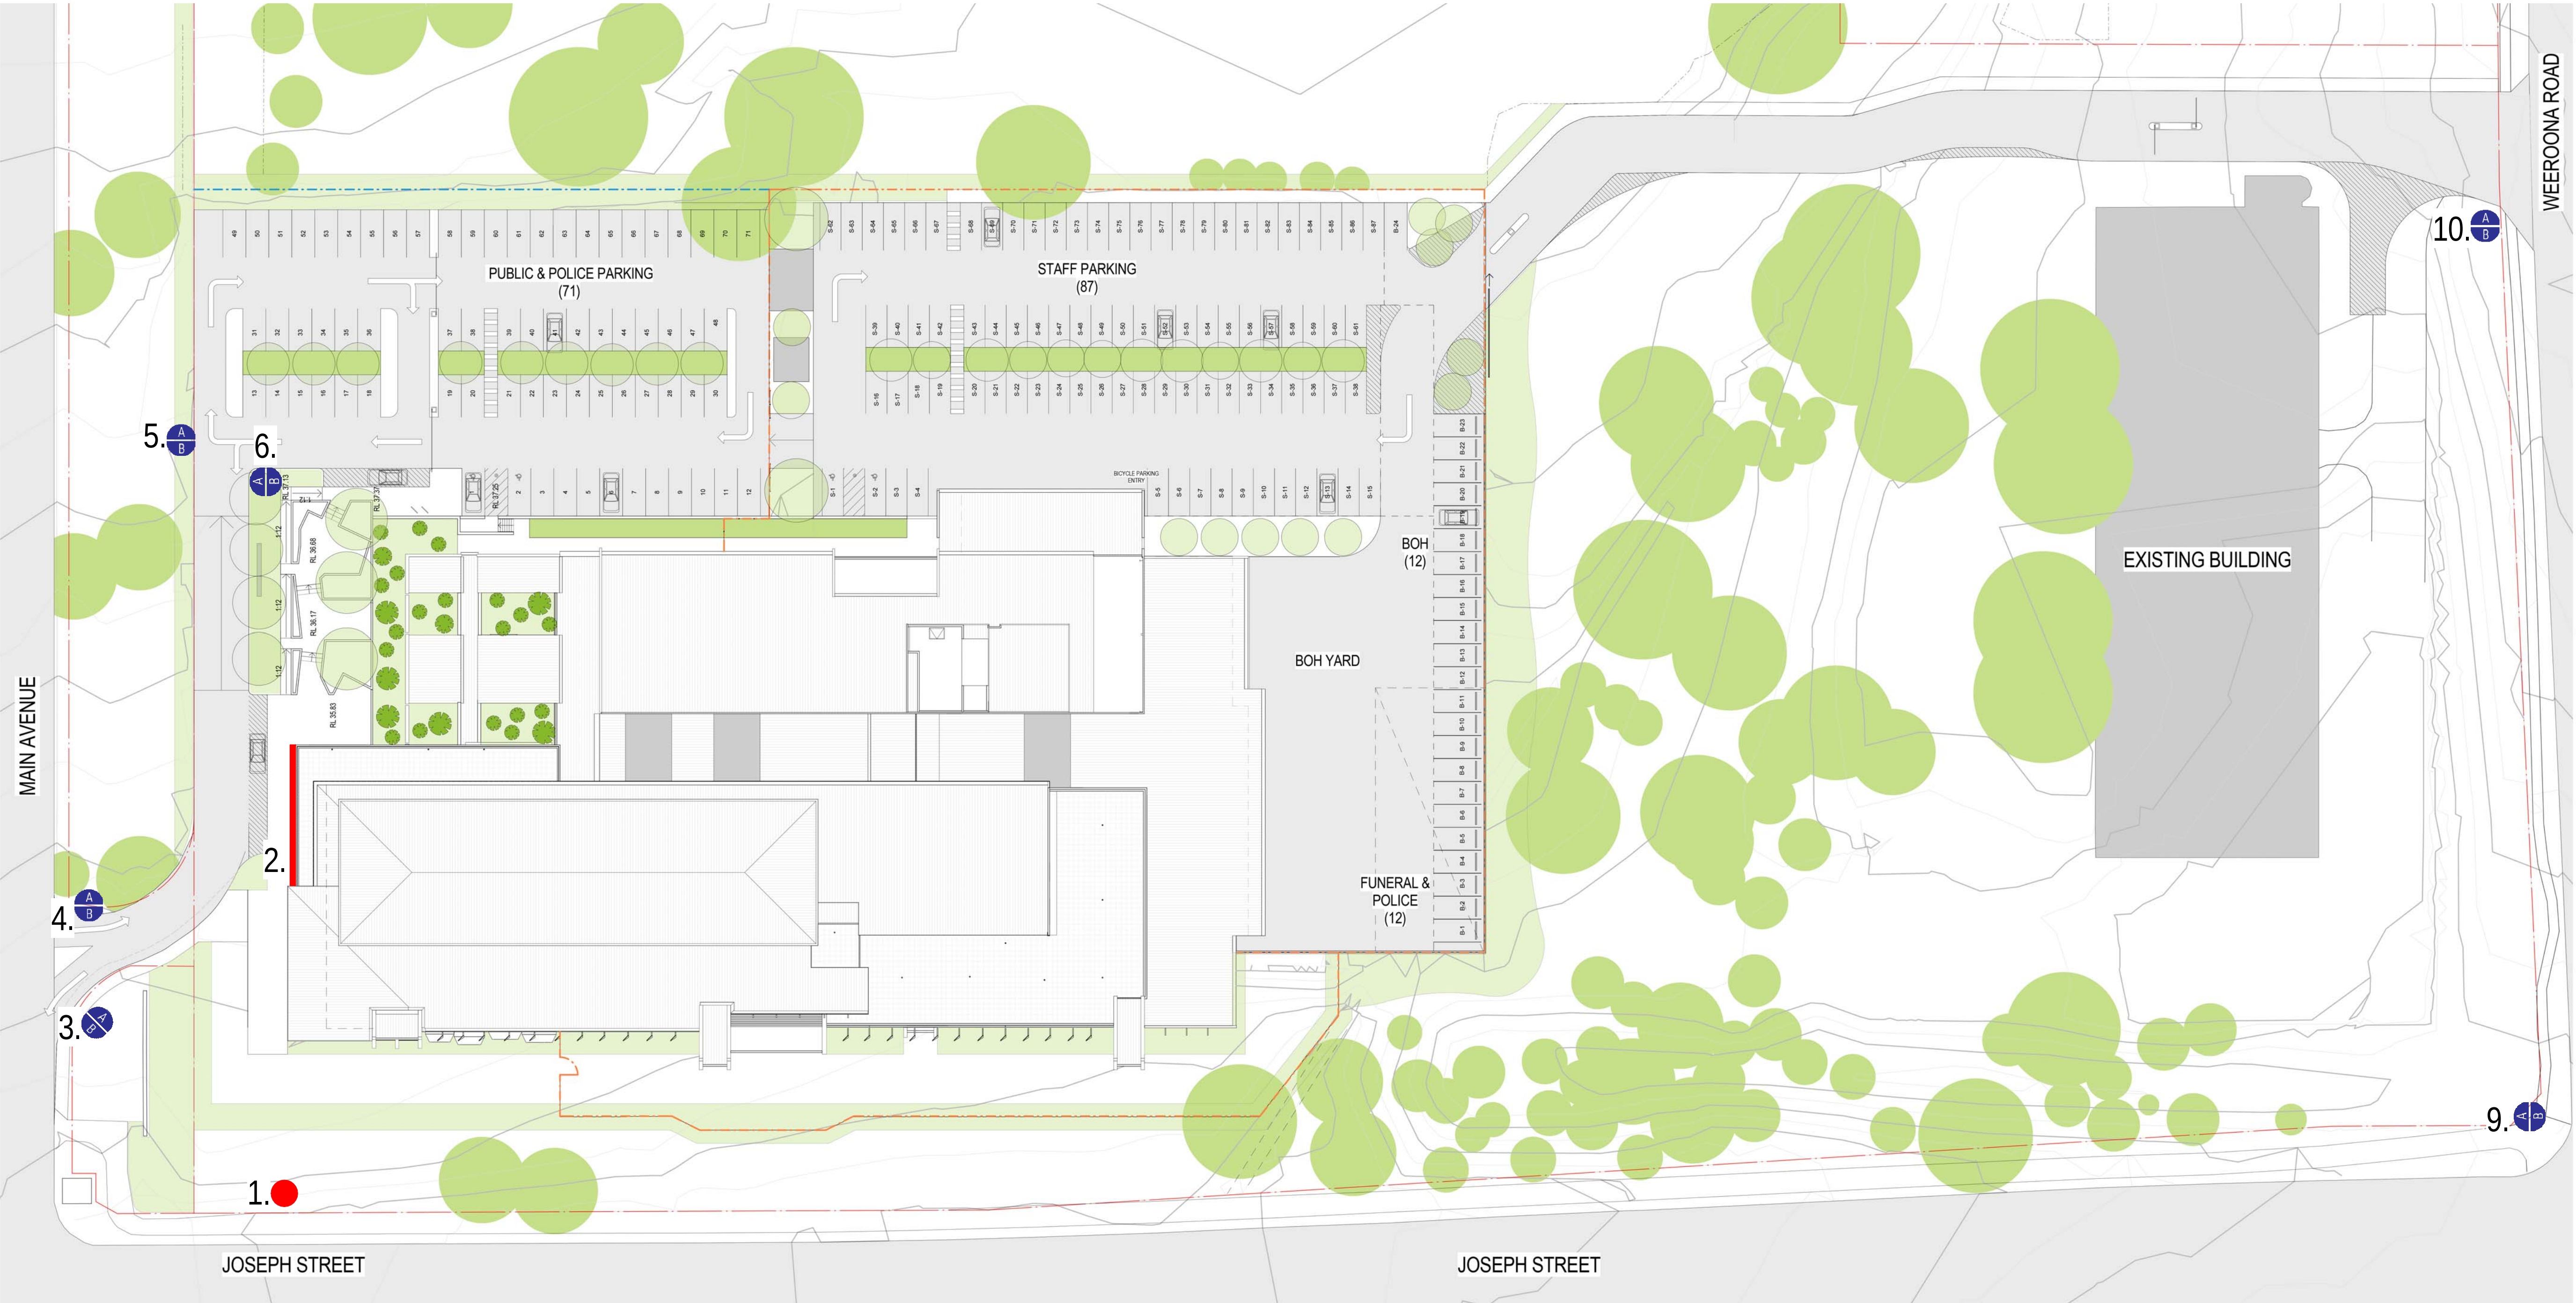

NOTE: DESIGN, LOCATION AND CONTENT OF SIGNAGE SUBJECT TO FURTHER DESIGN DEVELOPMENT

KEY

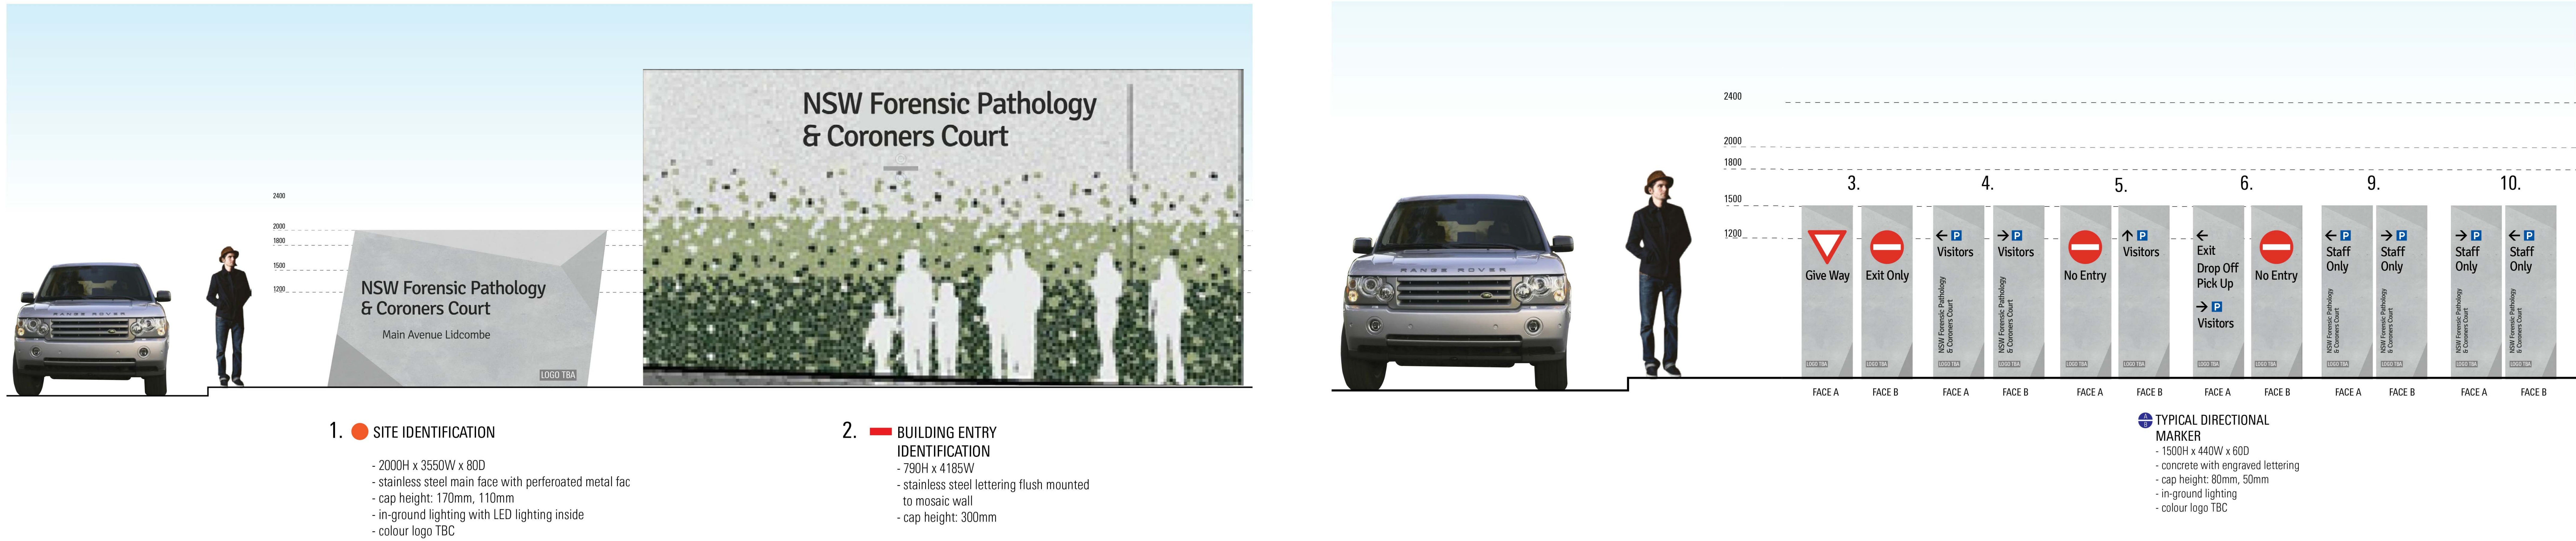

EXTERNAL SIGNAGE PLAN

NSW Forensic Pathology & Coroners Court