



Appendix B – Architectural Drawings

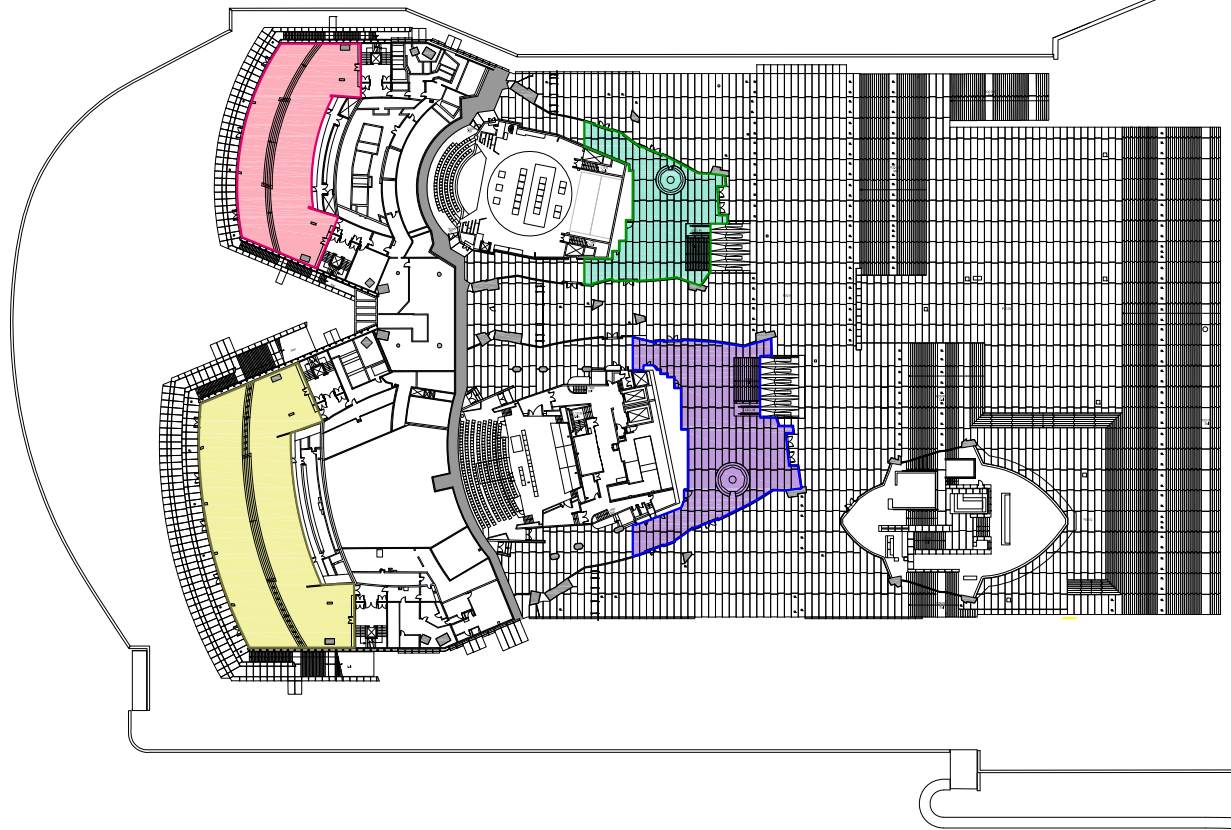


LEVEL 2 - SSDA (SSD 7549)
Drawing : 10 BG 20904 S09 RevG

- | | | | |
|--|-----------------------------|--|-----------------------------|
|  | JST Northern Foyer |  | JST Southern Foyer |
|  | Concert Hall Northern Foyer |  | Concert Hall Southern Foyer |

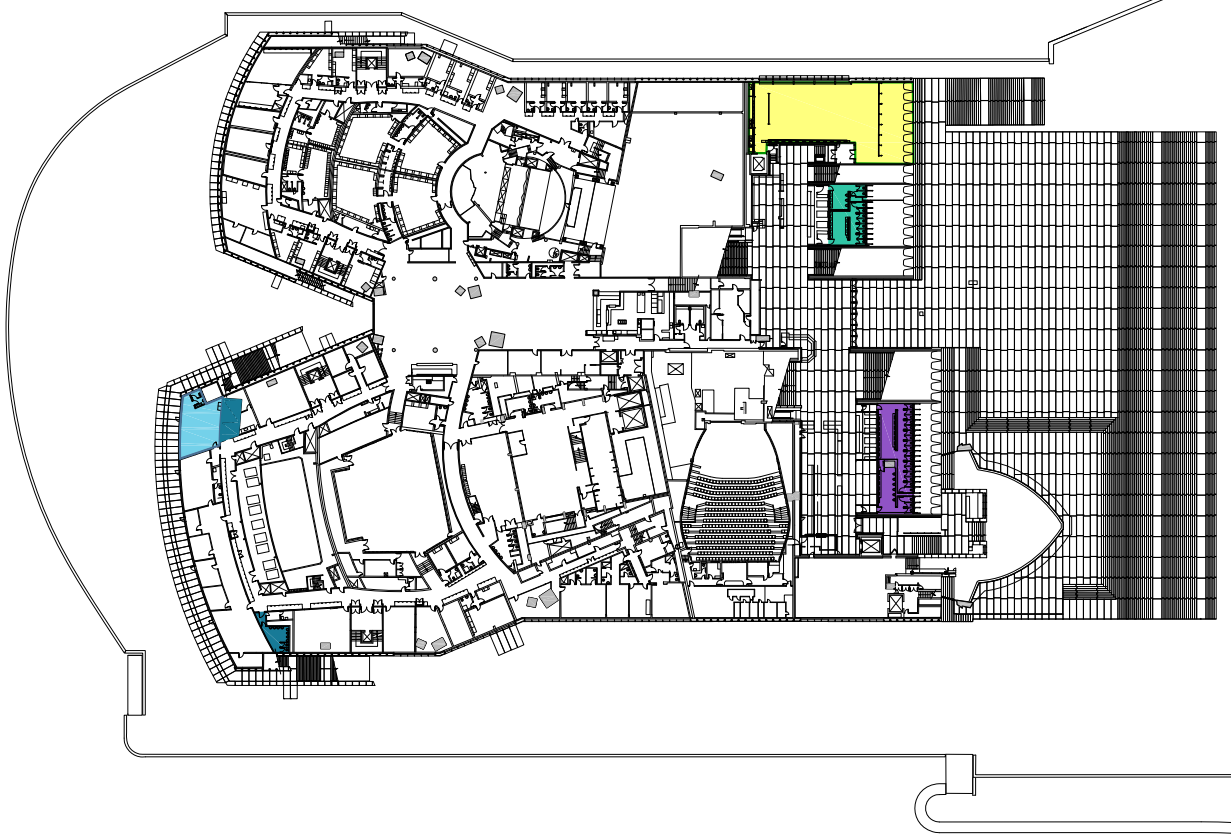


LEVEL 1 - SSDA (SSD 7549)
Drawing : 10 BG 20904 S08 RevG

- | | | | |
|---|-------------------|--|---|
|  | Boardroom |  | Utzon Room |
|  | Boardroom toilets |  | JST Southern Foyer & Utzon Room Toilets |
| | |  | Concert Hall Southern Foyer Toilets |

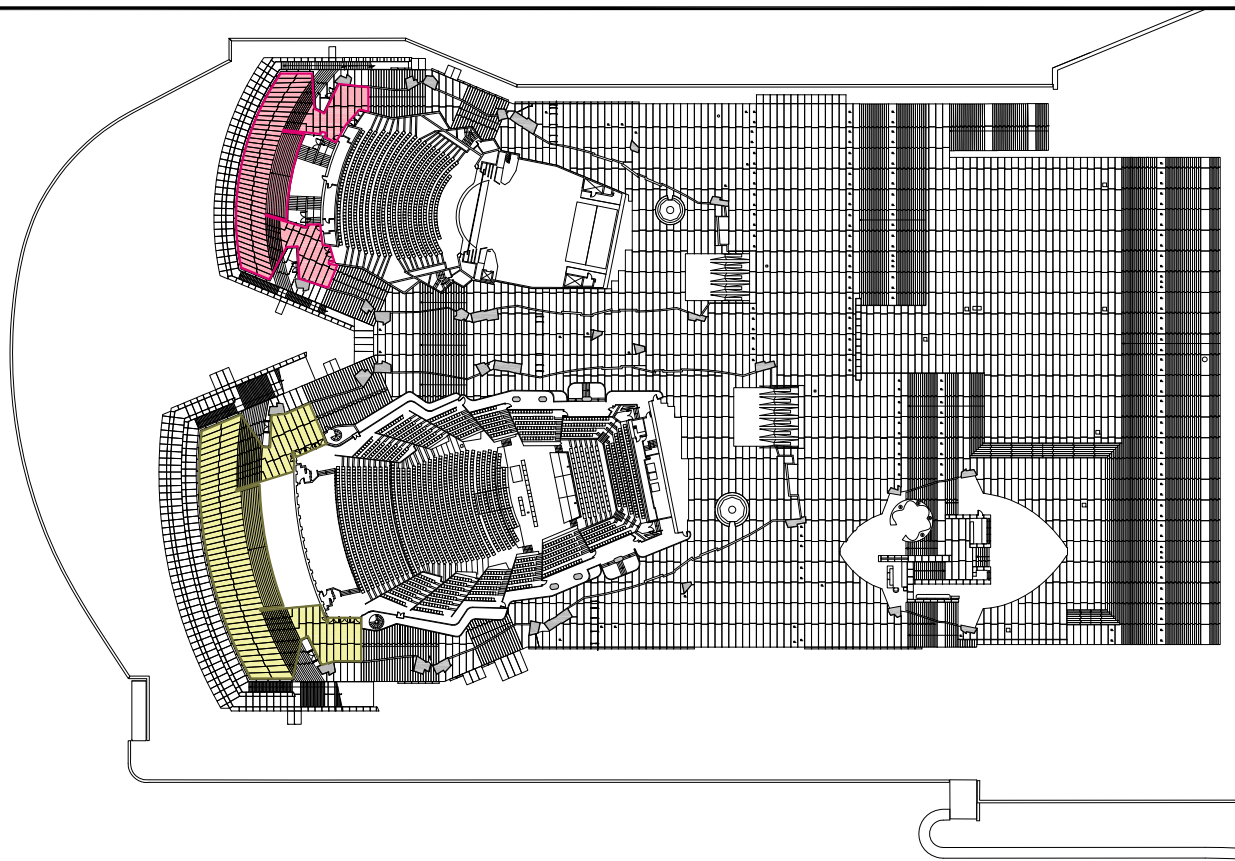

LEVEL 4 - SSDA (SSD 7549)
Drawing : 10 BG 20904 S11 RevG

JST Northern Foyer
 Concert Hall Northern Foyer

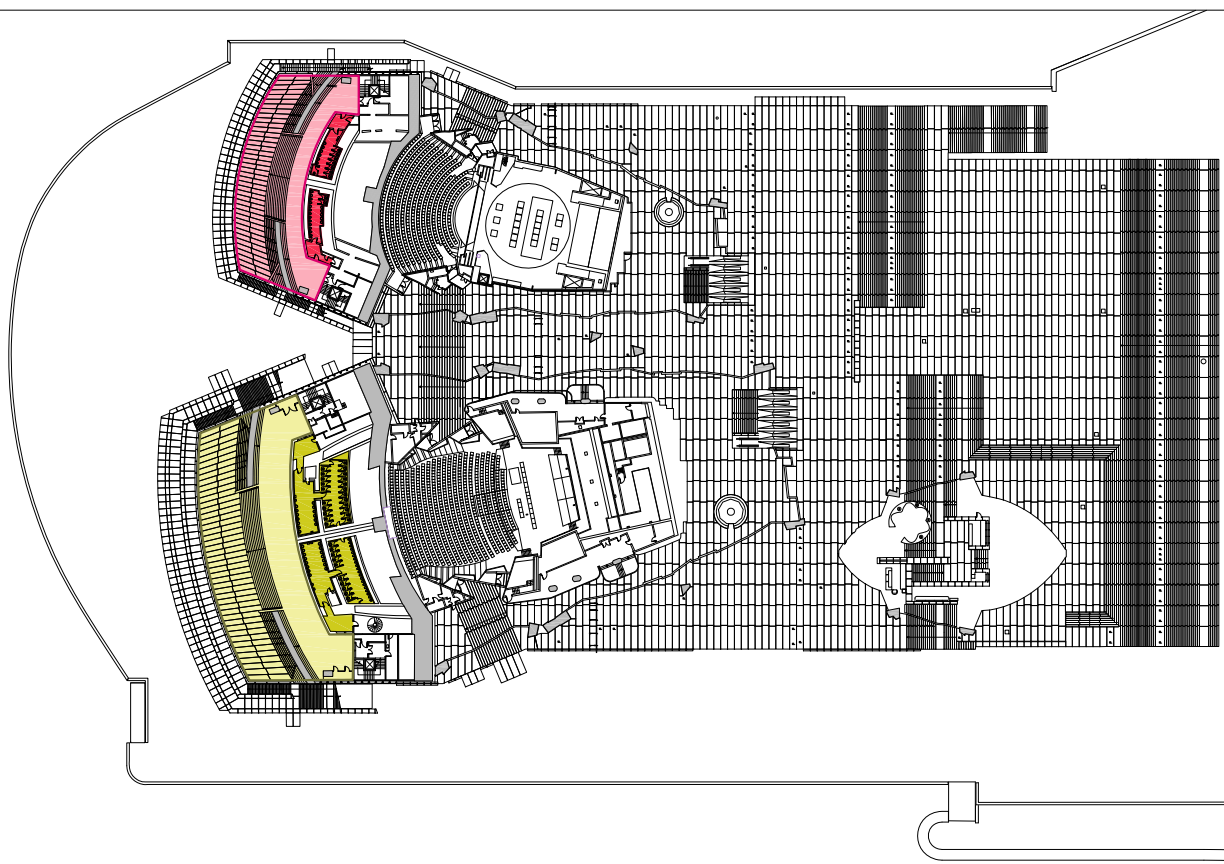

LEVEL 3 - SSDA (SSD 7549)
Drawing : 10 BG 20904 S10 RevG

JST Northern Foyer
 Concert Hall Northern Foyer
 JST Northern Foyer Toilets
 Concert Hall Northern Foyer Toilets