



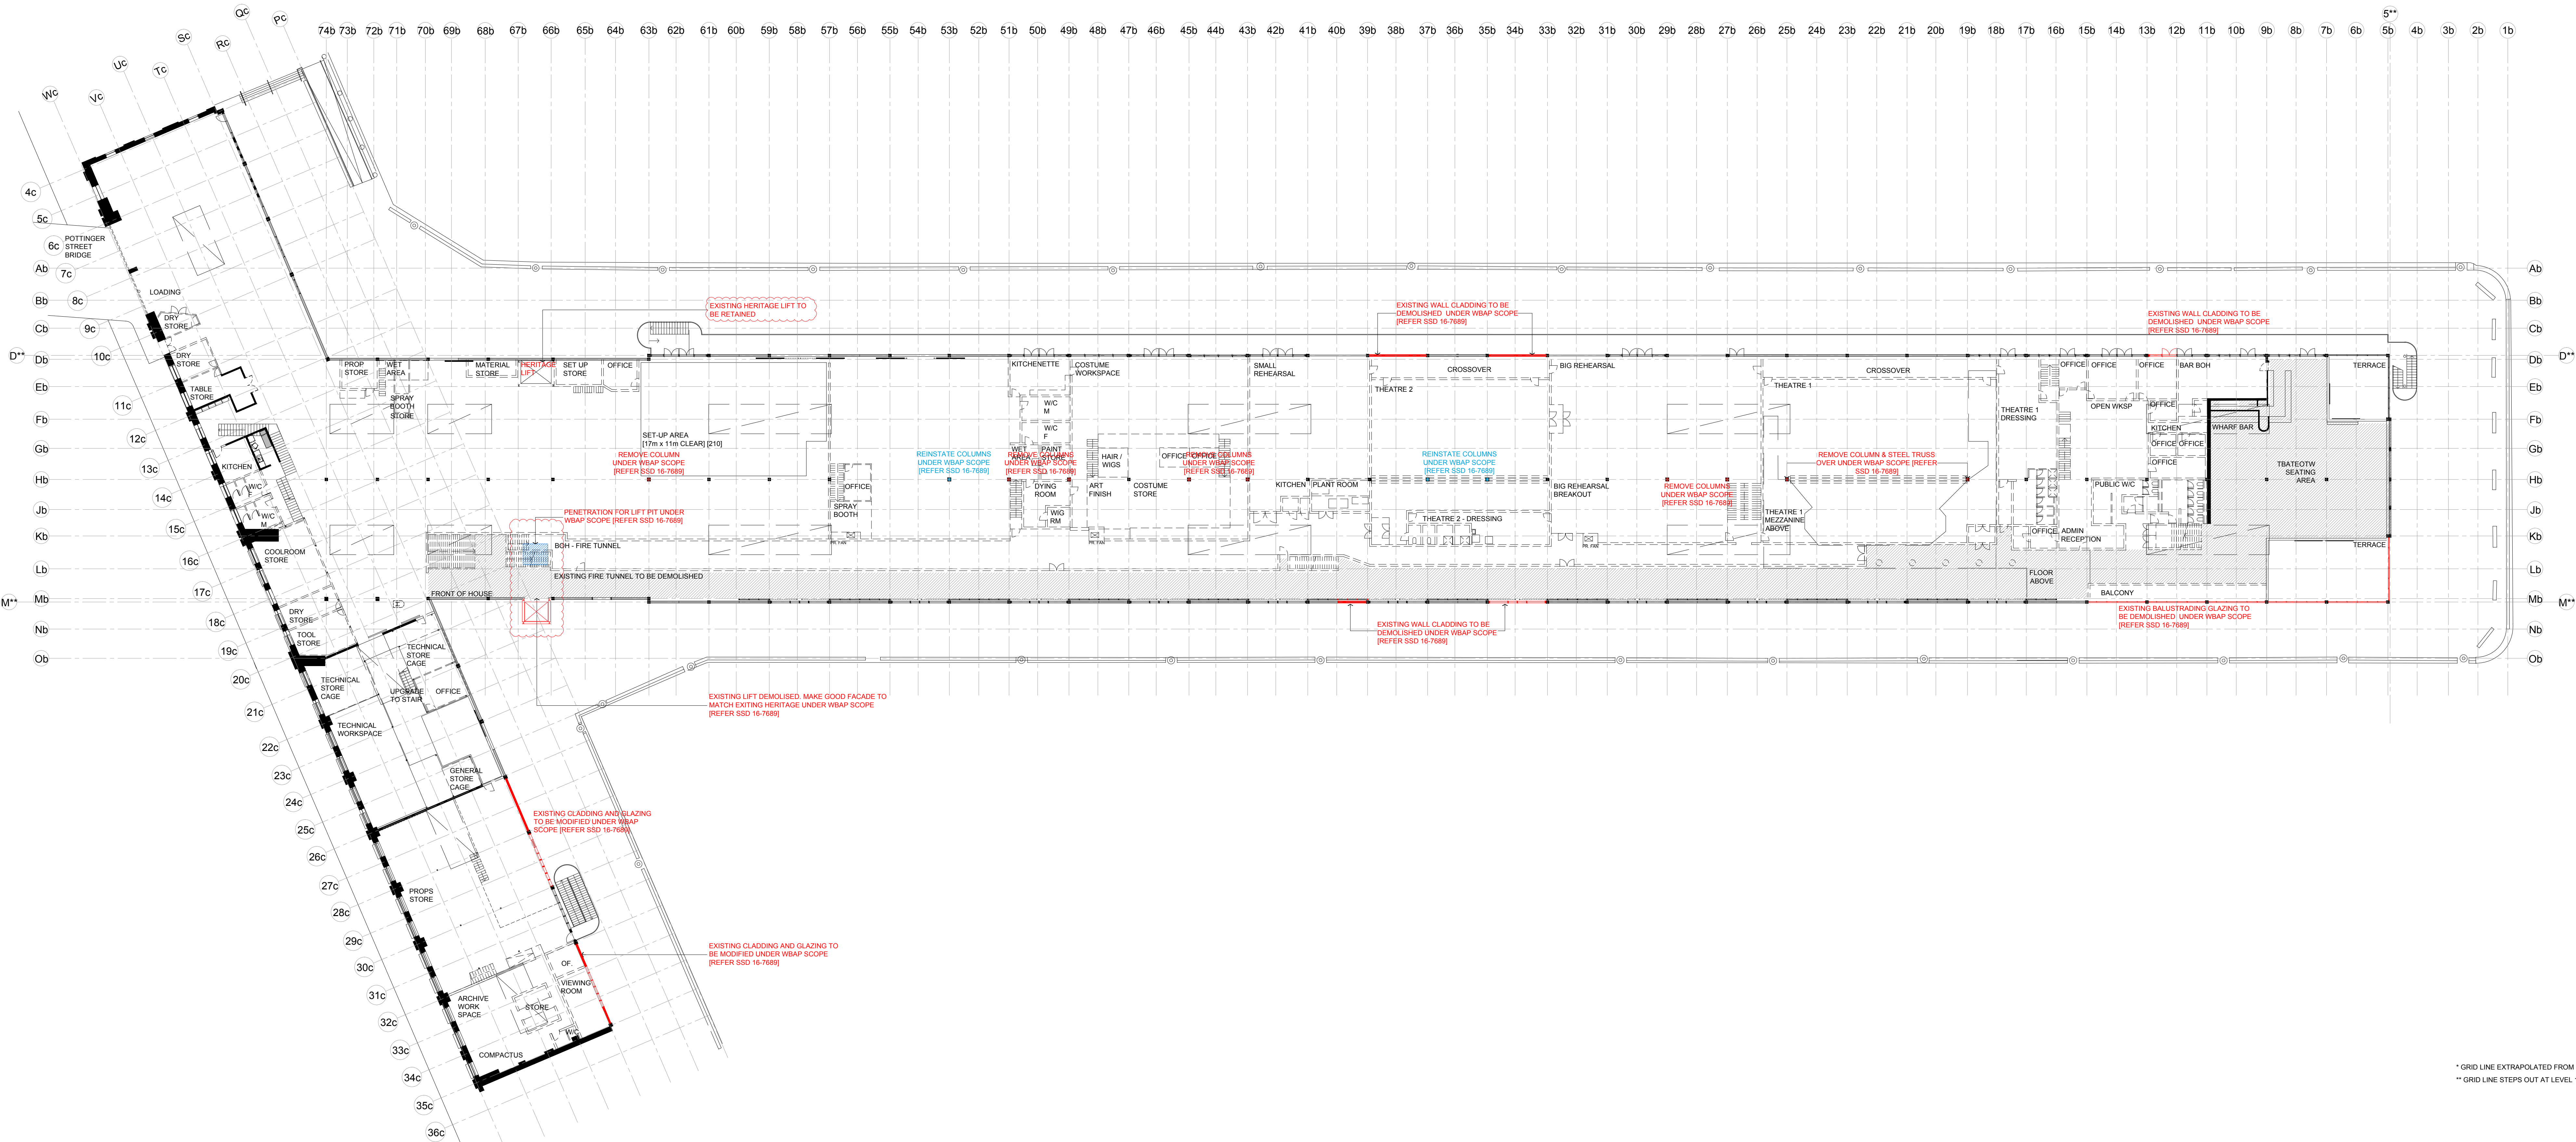

* GRID LINE EXTRAPOLATED FROM PIER NUMBERS
** GRID LINE STEPS OUT AT LEVEL 1

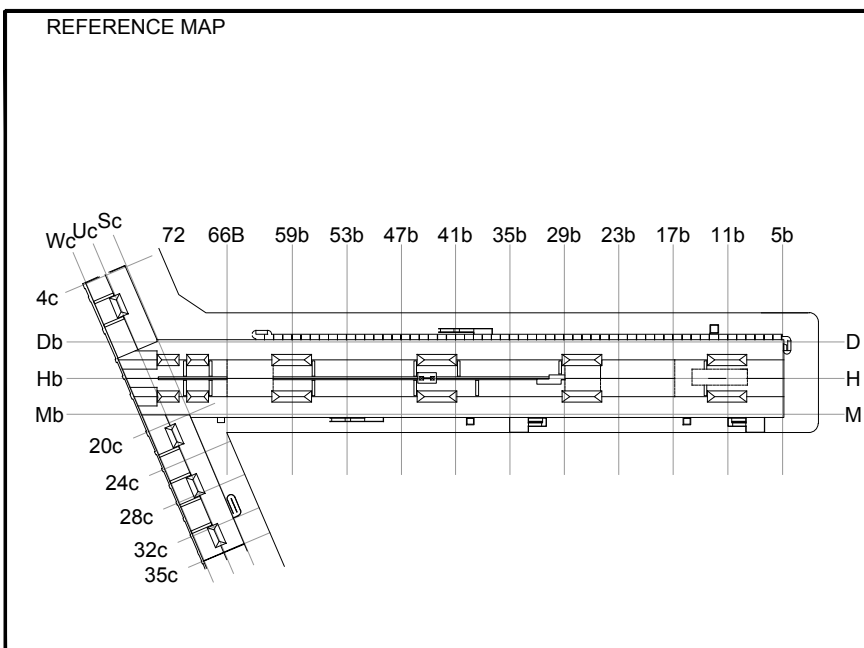

NOTES
1. DO NOT SCALE DRAWINGS. WRITTEN DIMENSIONS GOVERN.
2. ALL DIMENSIONS ARE IN MILLIMETRES UNLESS NOTED OTHERWISE.
3. ALL DIMENSIONS SHALL BE VERIFIED ON SITE BEFORE PROCEEDING WITH THE WORK. HASSELL SHALL BE NOTIFIED IN WRITING OF ANY DISCREPANCIES.
4. THIS DRAWING MUST BE READ IN CONJUNCTION WITH ALL RELEVANT CONTRACTS, SPECIFICATIONS AND DRAWINGS.
© COPYRIGHT OF THIS DRAWING IS VESTED IN HASSELL LTD. 2017 HASSELL LTD.
THIS DRAWING IS AN UNCONTROLLED COPY UNLESS NOTED OTHERWISE.

REV	DESCRIPTION	DATE
04	RESPONSE TO SSDA SUBMISSION	13.02.17
03	ISSUE FOR SSDA	12.10.16
02	ISSUE FOR PRICING	05.10.16
01	FOR PRICING	20.09.16

MATERIALS AND FINISHES	PROPOSED
EXISTING [ECL01] EXISTING TIMBER BATTENS [ECL02] EXISTING JOIST [ECL03] EXISTING ACUSTIC CEILING [ECL04] EXISTING PLASTERBOARD [ECL05] UNDERSIDE EXISTING MEZZ. [ECL06] EXISTING IRONBARK FLOOR [ECL07] EXISTING DECORING [ECL08] EXISTING CONCRETE	[CON01] CONCRETE [TM01] ACUSTIC TIMBER FLOOR [TM02] FORKLIFT TRAFFICABLE PLY [TM03] PLYWOOD FLOORING [TM04] FEATURE TIMBER (PARQUET) [TM05] MEZZANINE PLYWOOD FLOOR [TM06] KITCHEN TILES [TM07] FOF FACILITIES TILE [TM08] BOH FACILITIES TILE [TM09] BATTENS TO MATCH EXISTING [TM10] PLYWOOD CEILING [TM11] CARPET TILE 2 [TM12] ACUSTIC PLYWOOD [TM13] 100MM TIMBER BOARD, 20MM GAP [TM14] PLASTERBOARD, PAINT FINISH



CONSULTANT	CONSTRUCTION MANAGEMENT	HERITAGE CONSULTANT	MECHANICAL ENGINEER	STATUTORY PLANNER	VERTICAL TRANSPORT
ACCESSIBILITY SOLUTIONS P: 9655 1940 E: marnie@accessibility.com.au	CADENCE P: 9557 8886 E: jayden@cadenceaustr.com	TROPMAN AND TROPMAN ARCHITECTS P: 9251 3250 E: tropman@tropmanarchitects.com.au	ARUP P: 9320 9982 E: robert.ladman@arup.com	MG PLANNING P: 9719 3118 E: tim@mgplanning.com.au	ARUP P: 9320 9982 E: scott.hanson@arup.com
ACOUSTIC CONSULTANT CHARCOALBLUE P: 03 9417 6524 E: eric.lawrence@charcoalblue.com	ELECTRICAL ENGINEER ARUP P: 9320 9982 E: eric.sene@arup.com	HYDRAULIC CONSULTANT ROOT PROJECTS AUSTRALIA P: 9272 9300 E: root@rootprojects.com.au	PROJECT MANAGEMENT ARUP P: 9320 9982 E: tom@rootprojects.com.au	STRUCTURAL ENGINEER TAYLOR THOMSON WHITTING P: 9439 7288 E: gwen@taylorwhitting.com.au	WASTE CONSULTANT ARUP P: 9320 9982 E: jayanne.manning@arup.com
ACOUSTIC CONSULTANT ARUP P: 9320 9982 E: chris.felton@arup.com	ESD CONSULTANT ARUP P: 9320 9982 E: im.egood@arup.com	ICT AND AV ENGINEER ARUP P: 9270 1000 E: dm@nbspl.com.au	QUANTITY SURVEYOR M&M P: 9270 1000 E: eric.sene@arup.com	SURVEYOR LTS LOCKLEY P: 9365 7336 E: glenn@lockley.com.au	
BCA CONSULTANT BLACKETT MACGILLIVRAE - GOLDSMITH P: 9211 7777 E: brann@omplugs.com.au	FIRE SERVICES ENGINEER ARUP P: 9320 9982 E: rick.howard@arup.com	KITCHEN CONSULTANT BLACKETT MACGILLIVRAE - GOLDSMITH P: 9211 7777 E: rebecca.cadom@arup.com	SPECIALIST LIGHTING ARUP P: 9320 9982 E: rebecca.cadom@arup.com	THEATRE CONSULTANT CHARCOALBLUE P: 03 9417 6524 E: eric.lawrence@charcoalblue.com	

CLIENT	CONSULTANT	PROJECT
SYDNEY THEATRE COMPANY The Wharf, Pier 4 Hickson Road, Walsh Bay	HASSELL HASELL LIMITED ACN 007 711 435 LEVEL 2 PIER 8/9 23 HICKSON ROAD SYDNEY NSW 2000 AUSTRALIA SYDNEY@HASSELLSTUDIO.COM T 61 2 9101 2000	STC50 - SYDNEY THEATRE COMPANY

STATUS	FOR APPROVAL
SCALE @ A0	CA
1:250	CA
PROJECT NUMBER	STC50 - 011509
DRAWING NUMBER	STC_A_0402
REV	04

STATUS	FOR APPROVAL
SCALE @ A0	CA
1:250	CA
PROJECT NUMBER	STC50 - 011509
DRAWING NUMBER	STC_A_0402
REV	04

STATUS	FOR APPROVAL
SCALE @ A0	CA
1:250	CA
PROJECT NUMBER	STC50 - 011509
DRAWING NUMBER	STC_A_0402
REV	04

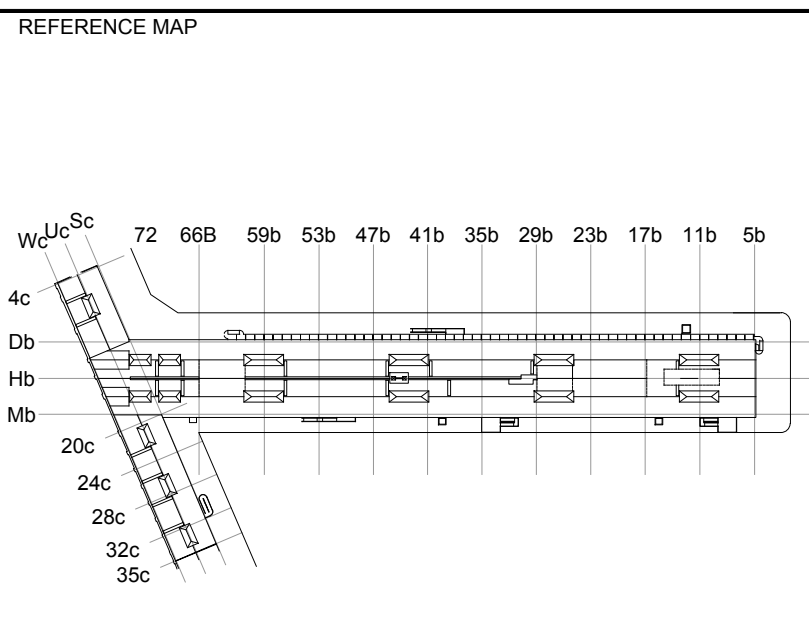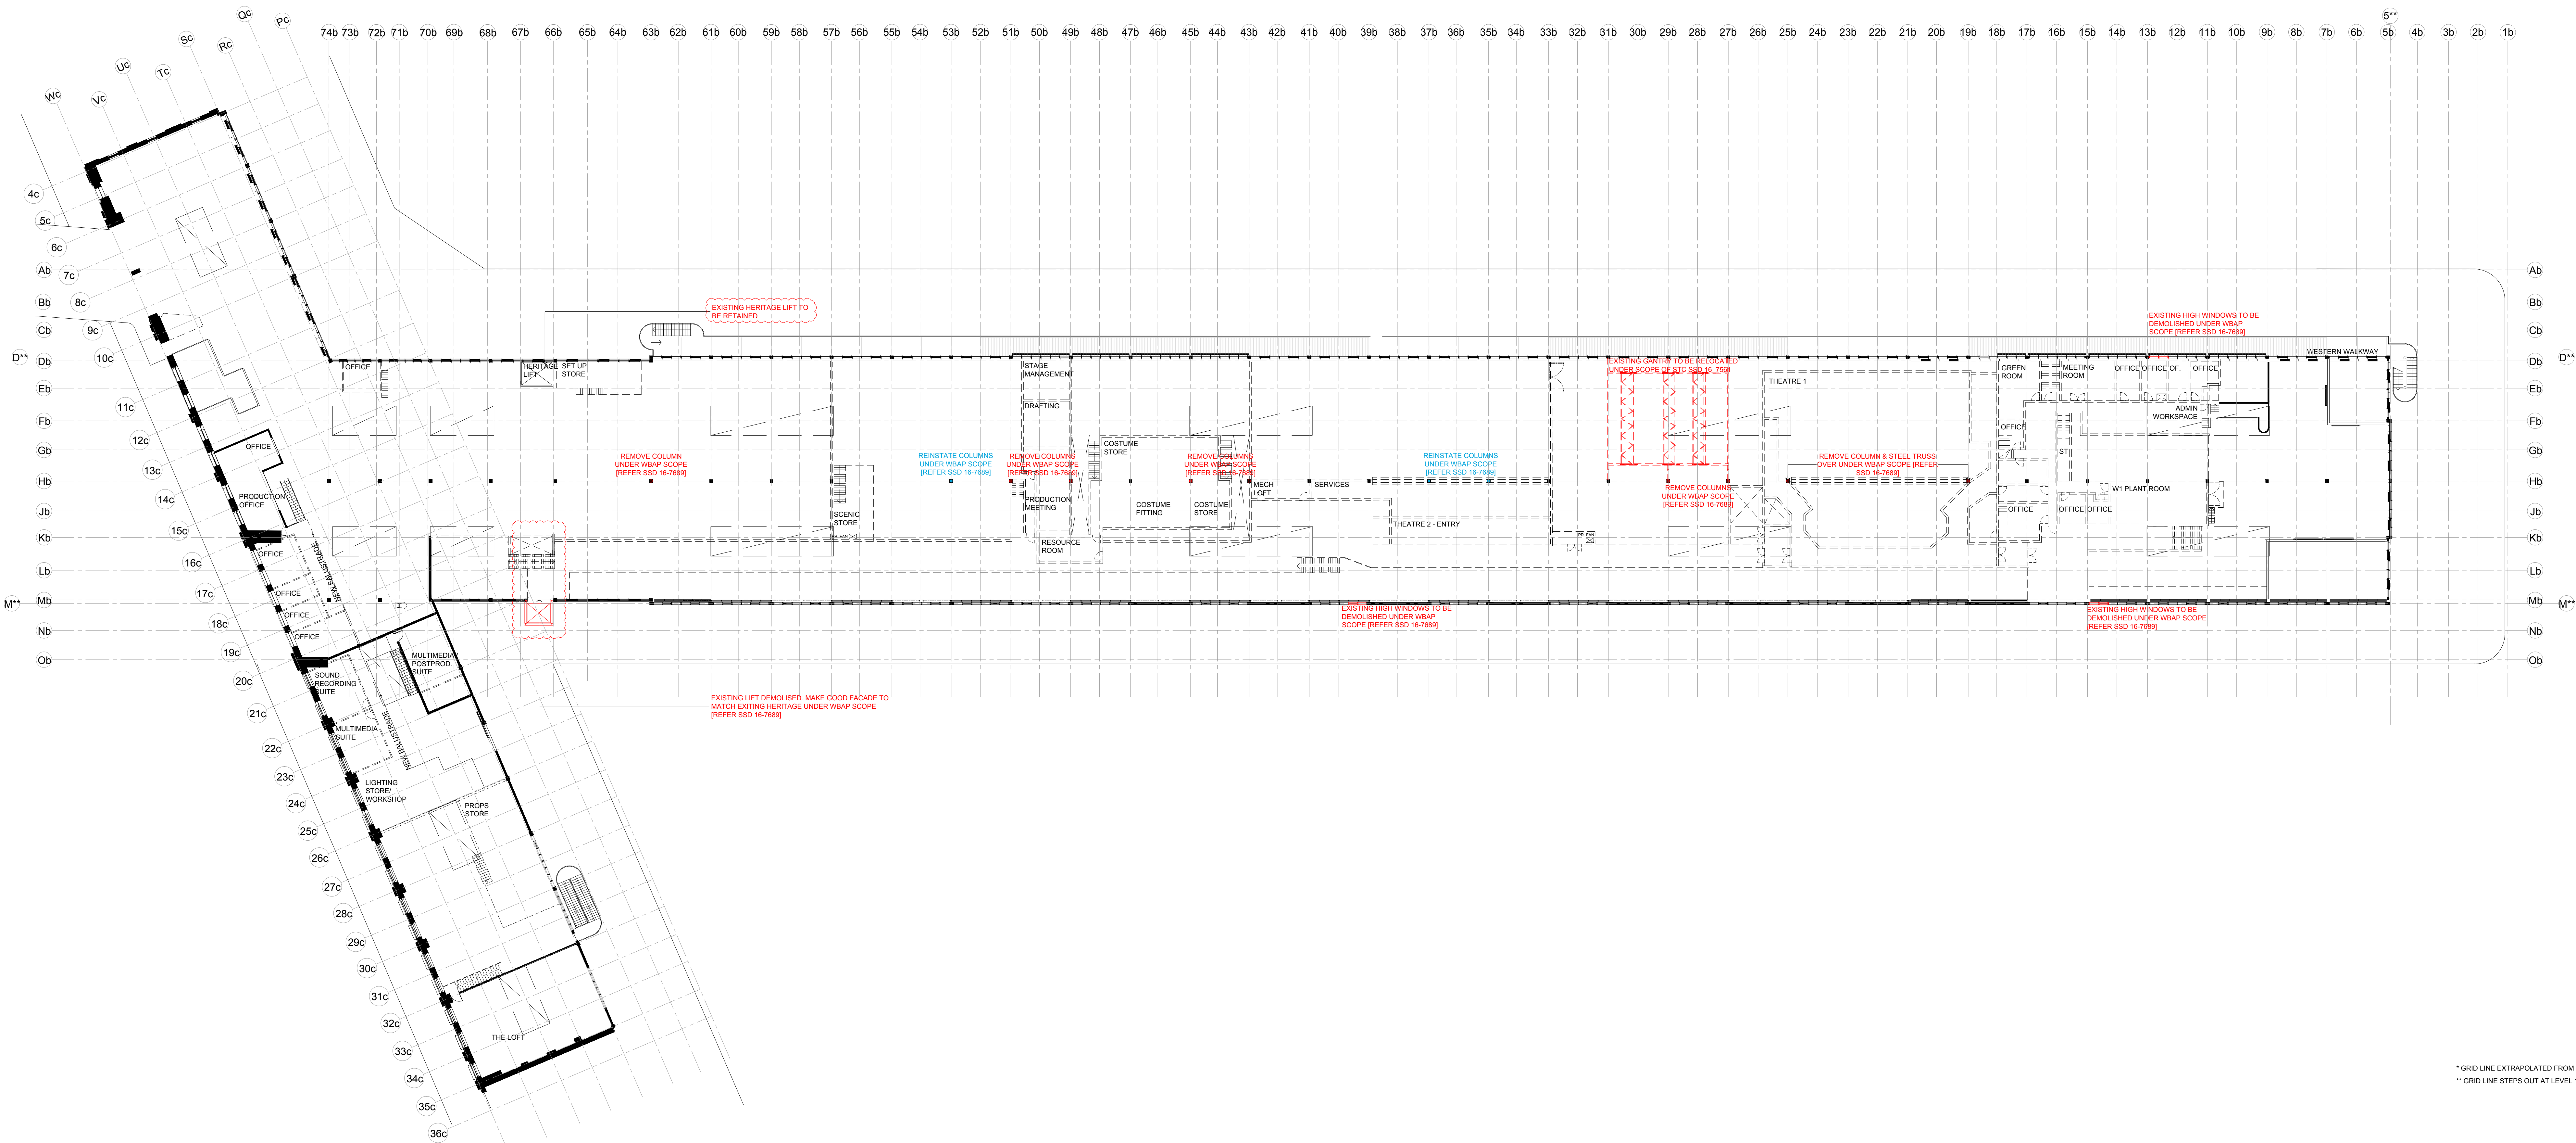

NOTES

1. DO NOT SCALE DRAWINGS. WRITTEN DIMENSIONS GOVERN.

2. ALL DIMENSIONS ARE IN MILLIMETRES UNLESS NOTED OTHERWISE.

3. ALL DIMENSIONS SHALL BE VERIFIED ON SITE BEFORE PROCEEDING WITH THE WORK. HASSELL SHALL BE NOTIFIED IN WRITING OF ANY DISCREPANCIES.

4. THIS DRAWING MUST BE READ IN CONJUNCTION WITH ALL RELEVANT CONTRACTS, SPECIFICATIONS AND DRAWINGS.

© COPYRIGHT OF THIS DRAWING IS VESTED IN HASSELL LTD. 2017 HASSELL LTD.

THIS DRAWING IS AN UNCONTROLLED COPY UNLESS NOTED OTHERWISE.

REV	DESCRIPTION	DATE
04	RESPONSE TO SS&A SUBMISSION	13.02.17
03	ISSUE FOR SS&A	12.10.16
02	ISSUE FOR PRICING	05.10.16
01	FOR PRICING	20.09.16

MATERIALS AND FINISHES	PROPOSED
EXISTING	
EC001 EXISTING TIMBER BATTENS	TC001 CONCRETE
EC002 EXISTING JOIST	TC002 ACUSTIC TIMBER FLOOR
EC003 EXISTING ACUSTIC CEILING	TC003 FORKLIFT TRAFFICABLE PLY
EC004 EXISTING PLASTERBOARD	TC004 PLYWOOD FLOORING
EC005 UNDERSIDE EXISTING MEZZ	TC005 FEATURE TIMBER (PARQUET)
EC006 EXISTING IRONBARK FLOOR	TC006 MEZZANINE PLYWOOD FLOOR
EC007 EXISTING DECORING	TC007 KITCHEN TILES
EC008 EXISTING CONCRETE	TC008 BOH FACILITIES TILE
PROPOSED	
PC001 BATTENS TO MATCH EXISTING	CA001 CARPET TILE 1
PC002 PLYWOOD CEILING	CA002 CARPET TILE 2
PC003 ACUSTIC PLYWOOD	RF001 RESILIENT FLOOR FINISH
PC004 100MM TIMBER BOARD, 20MM GAP	
PC005 PLASTERBOARD, PAINT FINISH	

CONSULTANT	CONSTRUCTION MANAGEMENT	HERITAGE CONSULTANT	MECHANICAL ENGINEER	STATUTORY PLANNER	VERTICAL TRANSPORT
ACCESSIBILITY SOLUTIONS P: 9655 1940 E: marnie@accessond.com	CADENCE P: 9557 8866 E: jay@cadenceaut.com	TROPMAN AND TROPMAN ARCHITECTS P: 9251 3250 E: tropman@tropmanarchitects.com.au	ARUP P: 9320 9982 E: robert.lashman@arup.com	MG PLANNING P: 9719 3118 E: tim@mgplanning.com.au	ARUP P: 9320 9982 E: scott.hampson@arup.com
ACOUSTIC CONSULTANT CHARCOALBLUE P: 03 9417 6524 E: eric.lawrence@charcoalblue.com	ELECTRICAL ENGINEER ARUP P: 9320 9982 E: eric.sene@arup.com	PROJECT MANAGEMENT ROOT PROJECTS AUSTRALIA P: 8272 9300 E: fiona@rootprojects.com.au	STRUCTURAL ENGINEER TAYLOR THOMSON WHITTING P: 9439 7288 E: gareth@tthw.com.au	WASTE CONSULTANT ARUP P: 9320 9982 E: jayanne.manning@arup.com	
ACOUSTIC CONSULTANT ARUP P: 9320 9982 E: chris.hedges@arup.com	ESD CONSULTANT ARUP P: 9320 9982 E: dm@nbsmp.com.au	ICT AND AV ENGINEER ARUP P: 9270 1000 E: dm@nbsmp.com.au	QUANTITY SURVEYOR MBM P: 9270 1000 E: dm@nbsmp.com.au		
BCA CONSULTANT BLACKETT MACGUIRE + GOLDSMITH P: 9211 7777 E: brian@omplug.com.au	FIRE SERVICES ENGINEER ARUP P: 9320 9982 E: rebecca.cadom@arup.com	KITCHEN CONSULTANT SANDRETT DESIGN GROUP P: 9211 7777 E: john@sandreddesign.com.au	SPECIALIST LIGHTING ARUP P: 9320 9982 E: rebecca.cadom@arup.com	THEATRE CONSULTANT CHARCOALBLUE P: 03 9417 6524 E: eric.lawrence@charcoalblue.com	


CONSULTANT	CLIENT
HASSELL LIMITED ACN 007 711 435 LEVEL 2 PIER 8/9 23 HICKSON ROAD SYDNEY NSW 2000 AUSTRALIA SYDNEY@HASSELLSTUDIO.COM T 61 2 9101 2000	SYDNEY THEATRE COMPANY The Wharf, Pier 4 Hickson Road, Walsh Bay

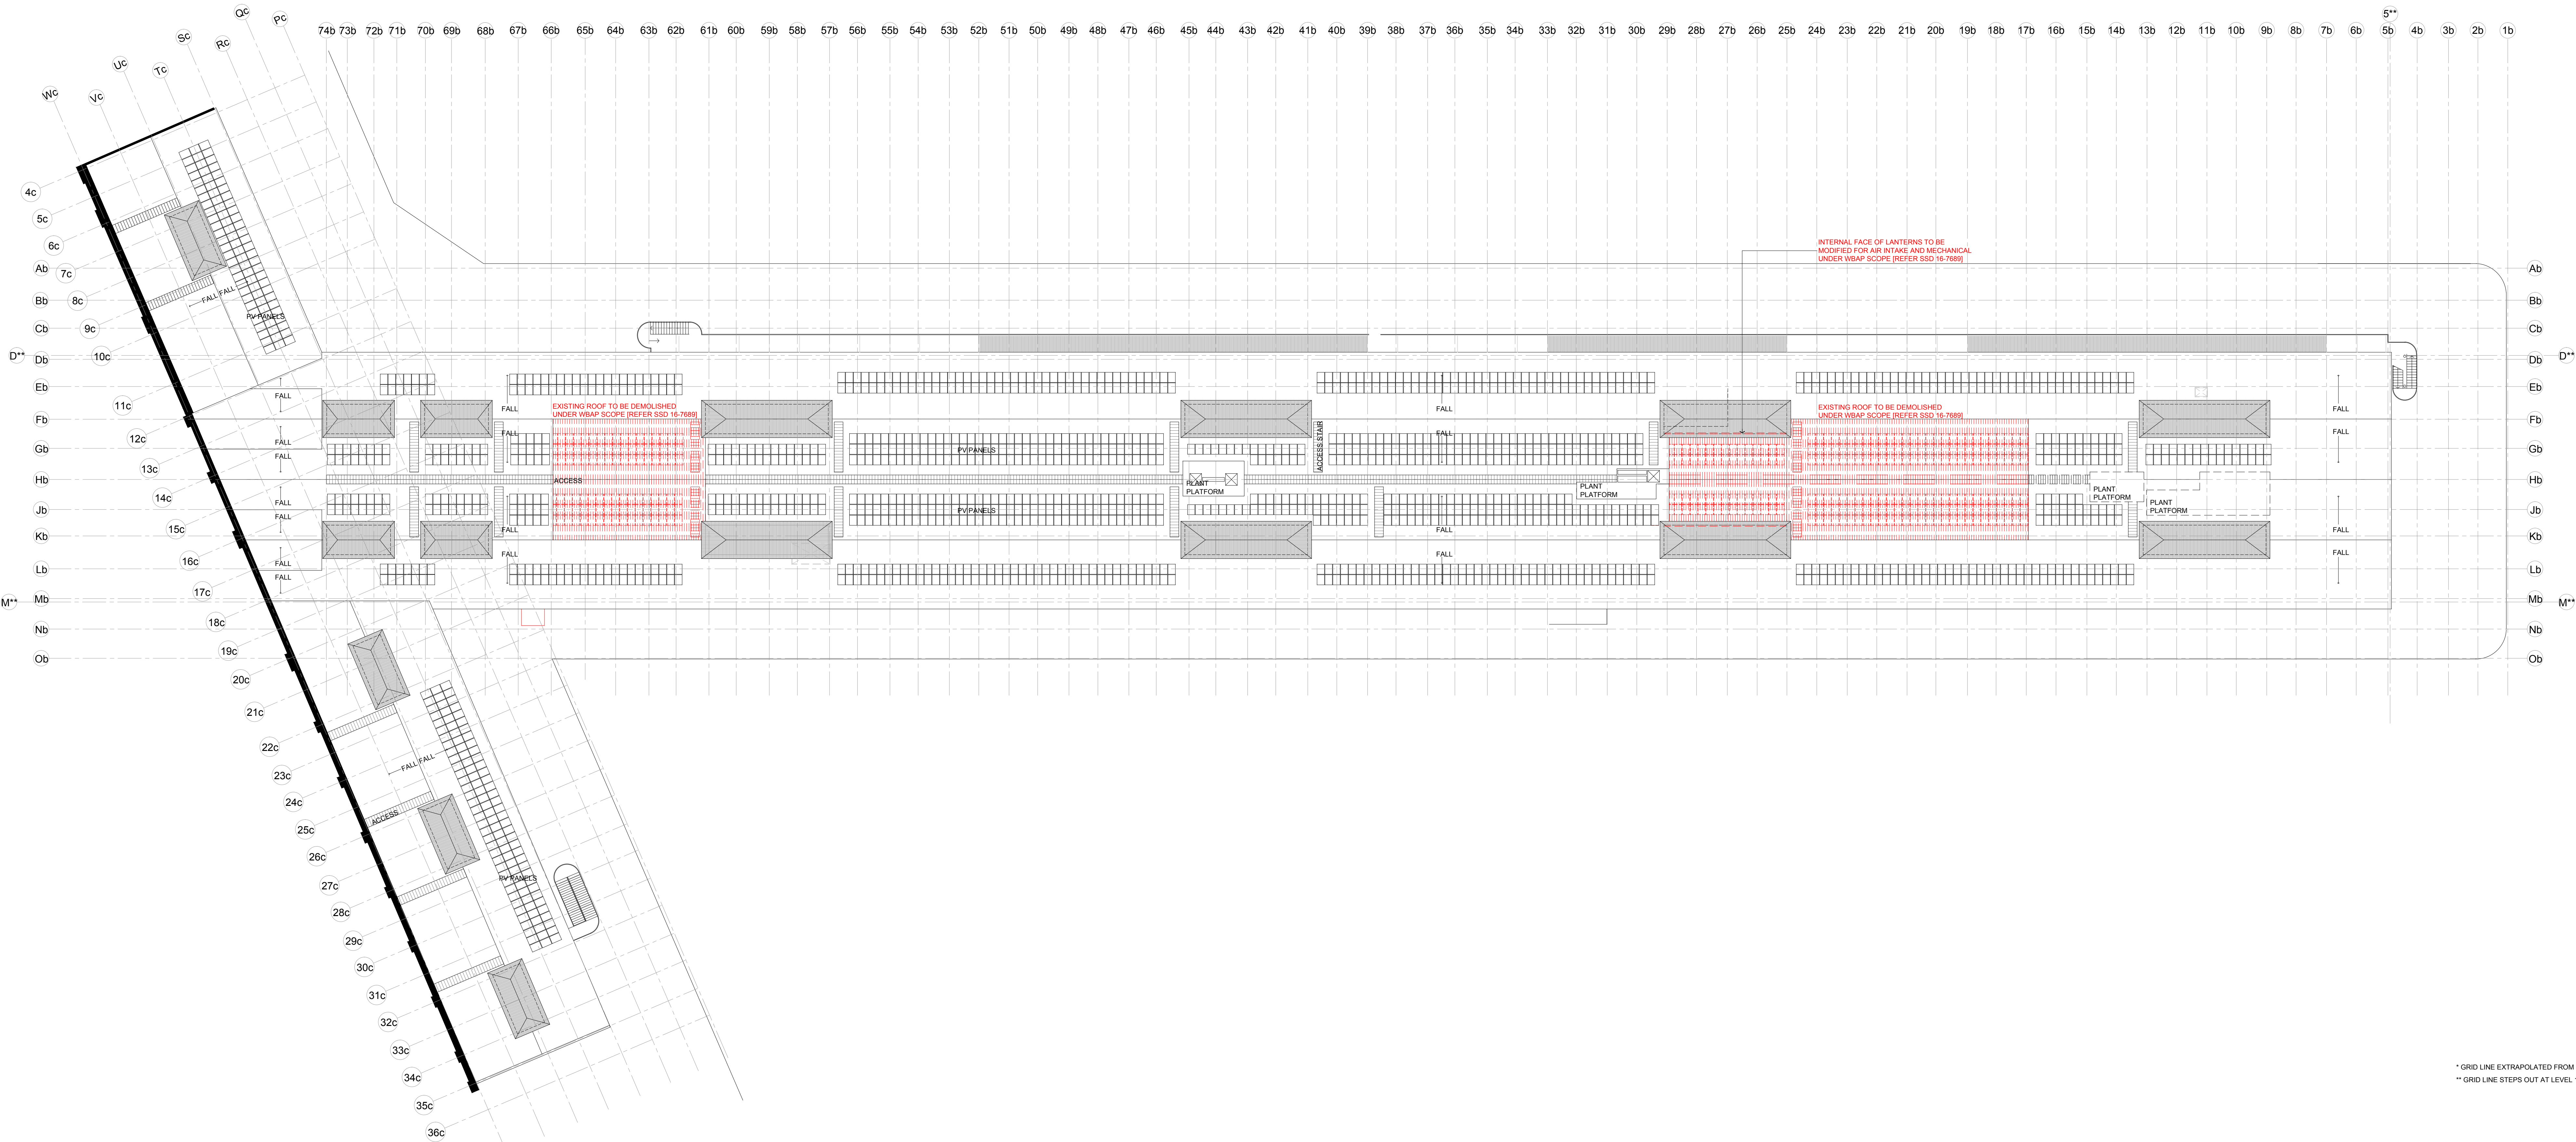

* GRID LINE EXTRAPOLATED FROM PIER NUMBERS
** GRID LINE STEPS OUT AT LEVEL 1

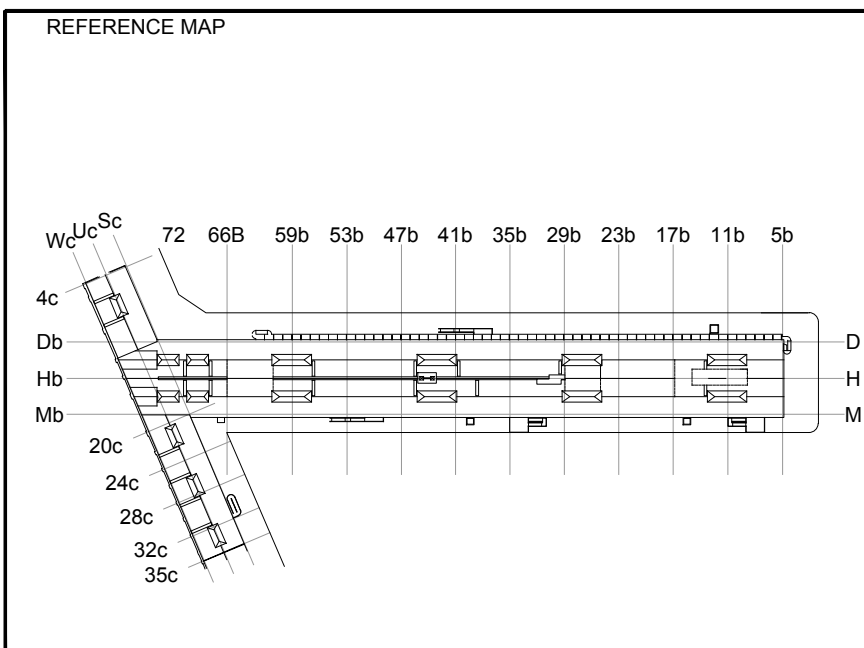

NOTES
1. DO NOT SCALE DRAWINGS. WRITTEN DIMENSIONS GOVERN.
2. ALL DIMENSIONS ARE IN MILLIMETRES UNLESS NOTED OTHERWISE.
3. ALL DIMENSIONS SHALL BE VERIFIED ON SITE BEFORE PROCEEDING WITH THE WORK. HASSELL SHALL BE NOTIFIED IN WRITING OF ANY DISCREPANCIES.
4. THIS DRAWING MUST BE READ IN CONJUNCTION WITH ALL RELEVANT CONTRACTS, SPECIFICATIONS AND DRAWINGS.
© COPYRIGHT OF THIS DRAWING IS VESTED IN HASSELL LTD. 2017 HASSELL LTD.
THIS DRAWING IS AN UNCONTROLLED COPY UNLESS NOTED OTHERWISE.

REV	DESCRIPTION	DATE
04	RESPONSE TO SSDA SUBMISSION	13.02.17
03	ISSUE FOR SSDA	12.10.16
02	ISSUE FOR PRICING	05.10.16
01	FOR PRICING	20.09.16

MATERIALS AND FINISHES	PROPOSED
EXISTING [ECL01] EXISTING TIMBER BATTENS [ECL02] EXISTING JOIST [ECL03] EXISTING ACOUSTIC CEILING [ECL04] EXISTING PLASTERBOARD [ECL05] UNDERSIDE EXISTING MEZZ. [ETW01] EXISTING IRONBARK FLOOR [ETW02] EXISTING DECKING [ECON1] EXISTING CONCRETE	[CON01] CONCRETE [TM01] ACOUSTIC TIMBER FLOOR [TM02] FORKLIFT TRAFFICABLE PLY [TM03] PLYWOOD FLOORING [TM04] FEATURE TIMBER (PARQUET) [TM05] MEZZANINE PLYWOOD FLOOR [TL01] KITCHEN TILES [TL02] FOH FACILITIES TILE [TL03] BOH FACILITIES TILE [CA01] CARPET TILE 1 [CA02] CARPET TILE 2 [RF01] RESILIENT FLOOR FINISH
PROPOSED [CL01] BATTENS TO MATCH EXISTING [TM01] PLYWOOD CEILING [TM02] ACOUSTIC PLYWOOD [TM03] 100MM TIMBER BOARD, 20MM GAP [PM01] PLASTERBOARD, PAINT FINISH	

CONSULTANT	CONSTRUCTION MANAGEMENT	HERITAGE CONSULTANT	MECHANICAL ENGINEER	STATUTORY PLANNER	VERTICAL TRANSPORT
ACCESS CONSULTANT CADENCE P: 9557 1940 E: marnie@cadence.com.au ACOUSTIC CONSULTANT CHARCOALBLUE P: 03 9417 6524 E: eric.lawrence@charcoalblue.com.au ACOUSTIC CONSULTANT ARUP P: 9320 9982 E: chris.howard@arup.com BCA CONSULTANT BLACKETTY MACGUIRE + GOLDSMITH P: 9211 7777 E: brian@omplugs.com.au	CONSTRUCTION MANAGEMENT CADENCE P: 9557 1940 E: marnie@cadence.com.au ELECTRICAL ENGINEER ARUP P: 9320 9982 E: eric.lawrence@arup.com ESD CONSULTANT ARUP P: 9320 9982 E: chris.howard@arup.com FIRE SERVICES ENGINEER ARUP P: 9320 9982 E: rebecca.cadorn@arup.com	TROPICAN AND TROPICAN ARCHITECTS P: 9251 3250 E: tropic@tropicarchitects.com.au HYDRAULIC CONSULTANT ARUP P: 9320 9982 E: nola.howard@arup.com ICT AND AV ENGINEER ARUP P: 9320 9982 E: chris.howard@arup.com KITCHEN CONSULTANT BLACKETTY MACGUIRE + GOLDSMITH P: 9211 7777 E: john@gaugardesign.com.au	MECHANICAL ENGINEER ARUP P: 9320 9982 E: robert.lashman@arup.com PROJECT MANAGEMENT ROOT PROJECTS AUSTRALIA P: 8272 9300 E: root@rootprojects.com.au QUANTITY SURVEYOR MBM P: 9270 1000 E: dm@mbm.com.au SPECIALIST LIGHTING CHARCOALBLUE P: 03 9417 6524 E: eric.lawrence@charcoalblue.com	MG PLANNING P: 9719 3118 E: tim@mgplanning.com.au STRUCTURAL ENGINEER TAYLOR THOMSON WHITTING P: 9439 7288 E: gavin@taylorwhitting.com.au SURVEYOR LTS LOCKLEY P: 9385 7336 E: gavin@lockley.com.au THEATRE CONSULTANT CHARCOALBLUE P: 03 9417 6524 E: eric.lawrence@charcoalblue.com	ARUP P: 9320 9982 E: scott.hanson@arup.com WASTE CONSULTANT ARUP P: 9320 9982 E: jayanne.manning@arup.com

CLIENT	CONSULTANT	PROJECT	STATUS
SYDNEY THEATRE COMPANY The Wharf, Pier 4 Hickson Road, Walsh Bay	HASSELL HASSELL LIMITED ACN 007 711 435 LEVEL 2 PIER 8/9 23 HICKSON ROAD SYDNEY NSW 2000 AUSTRALIA SYDNEY@HASSELLSTUDIO.COM T 61 2 9101 2000 CHARCOALBLUE TECHNICAL INNOVATION 2004	STC50 - SYDNEY THEATRE COMPANY	FOR INFORMATION
		SCALE @ A0 1:250	DRAWN CA
		CO-ORD CA	REVIEWED CA
		APPROVED KMcb	REV 04