



1 ELEVATION NORTH
1:100

CLIENT:



PROJECT MANAGER:



**NORTHSIDE DEVELOPMENT
DEVELOPMENT APPLICATION**

ELEVATION - NORTH

ARCHITECT:




ABN: 21 134 476 065
LVL 4, 89 YORK STREET
SYDNEY NSW 2000
PH: (02) 8299 4600
FAX: (02) 8299 4646

THIS ARCHITETURAL DESIGN
IS THE COPYRIGHT OF
SILVER THOMAS HANLEY (AUS) PTY LTD
& SHALL NOT BE REPRODUCED WITHOUT
THEIR WRITTEN PERMISSION


REVISION	DESCRIPTION	DATE	DWN
A	FOR DEVELOPMENT APPLICATION	27/03/16	CS
B	REVISED FOR SIGNAGE	24/02/16	PR
C	REVISED FOR SIGNAGE	07/03/16	ML

PROJECT No: 10271.00
DATE: 07/03/16
SCALE: 1 : 100 @ B1
DRAWING: A-04-00
REVISION: C

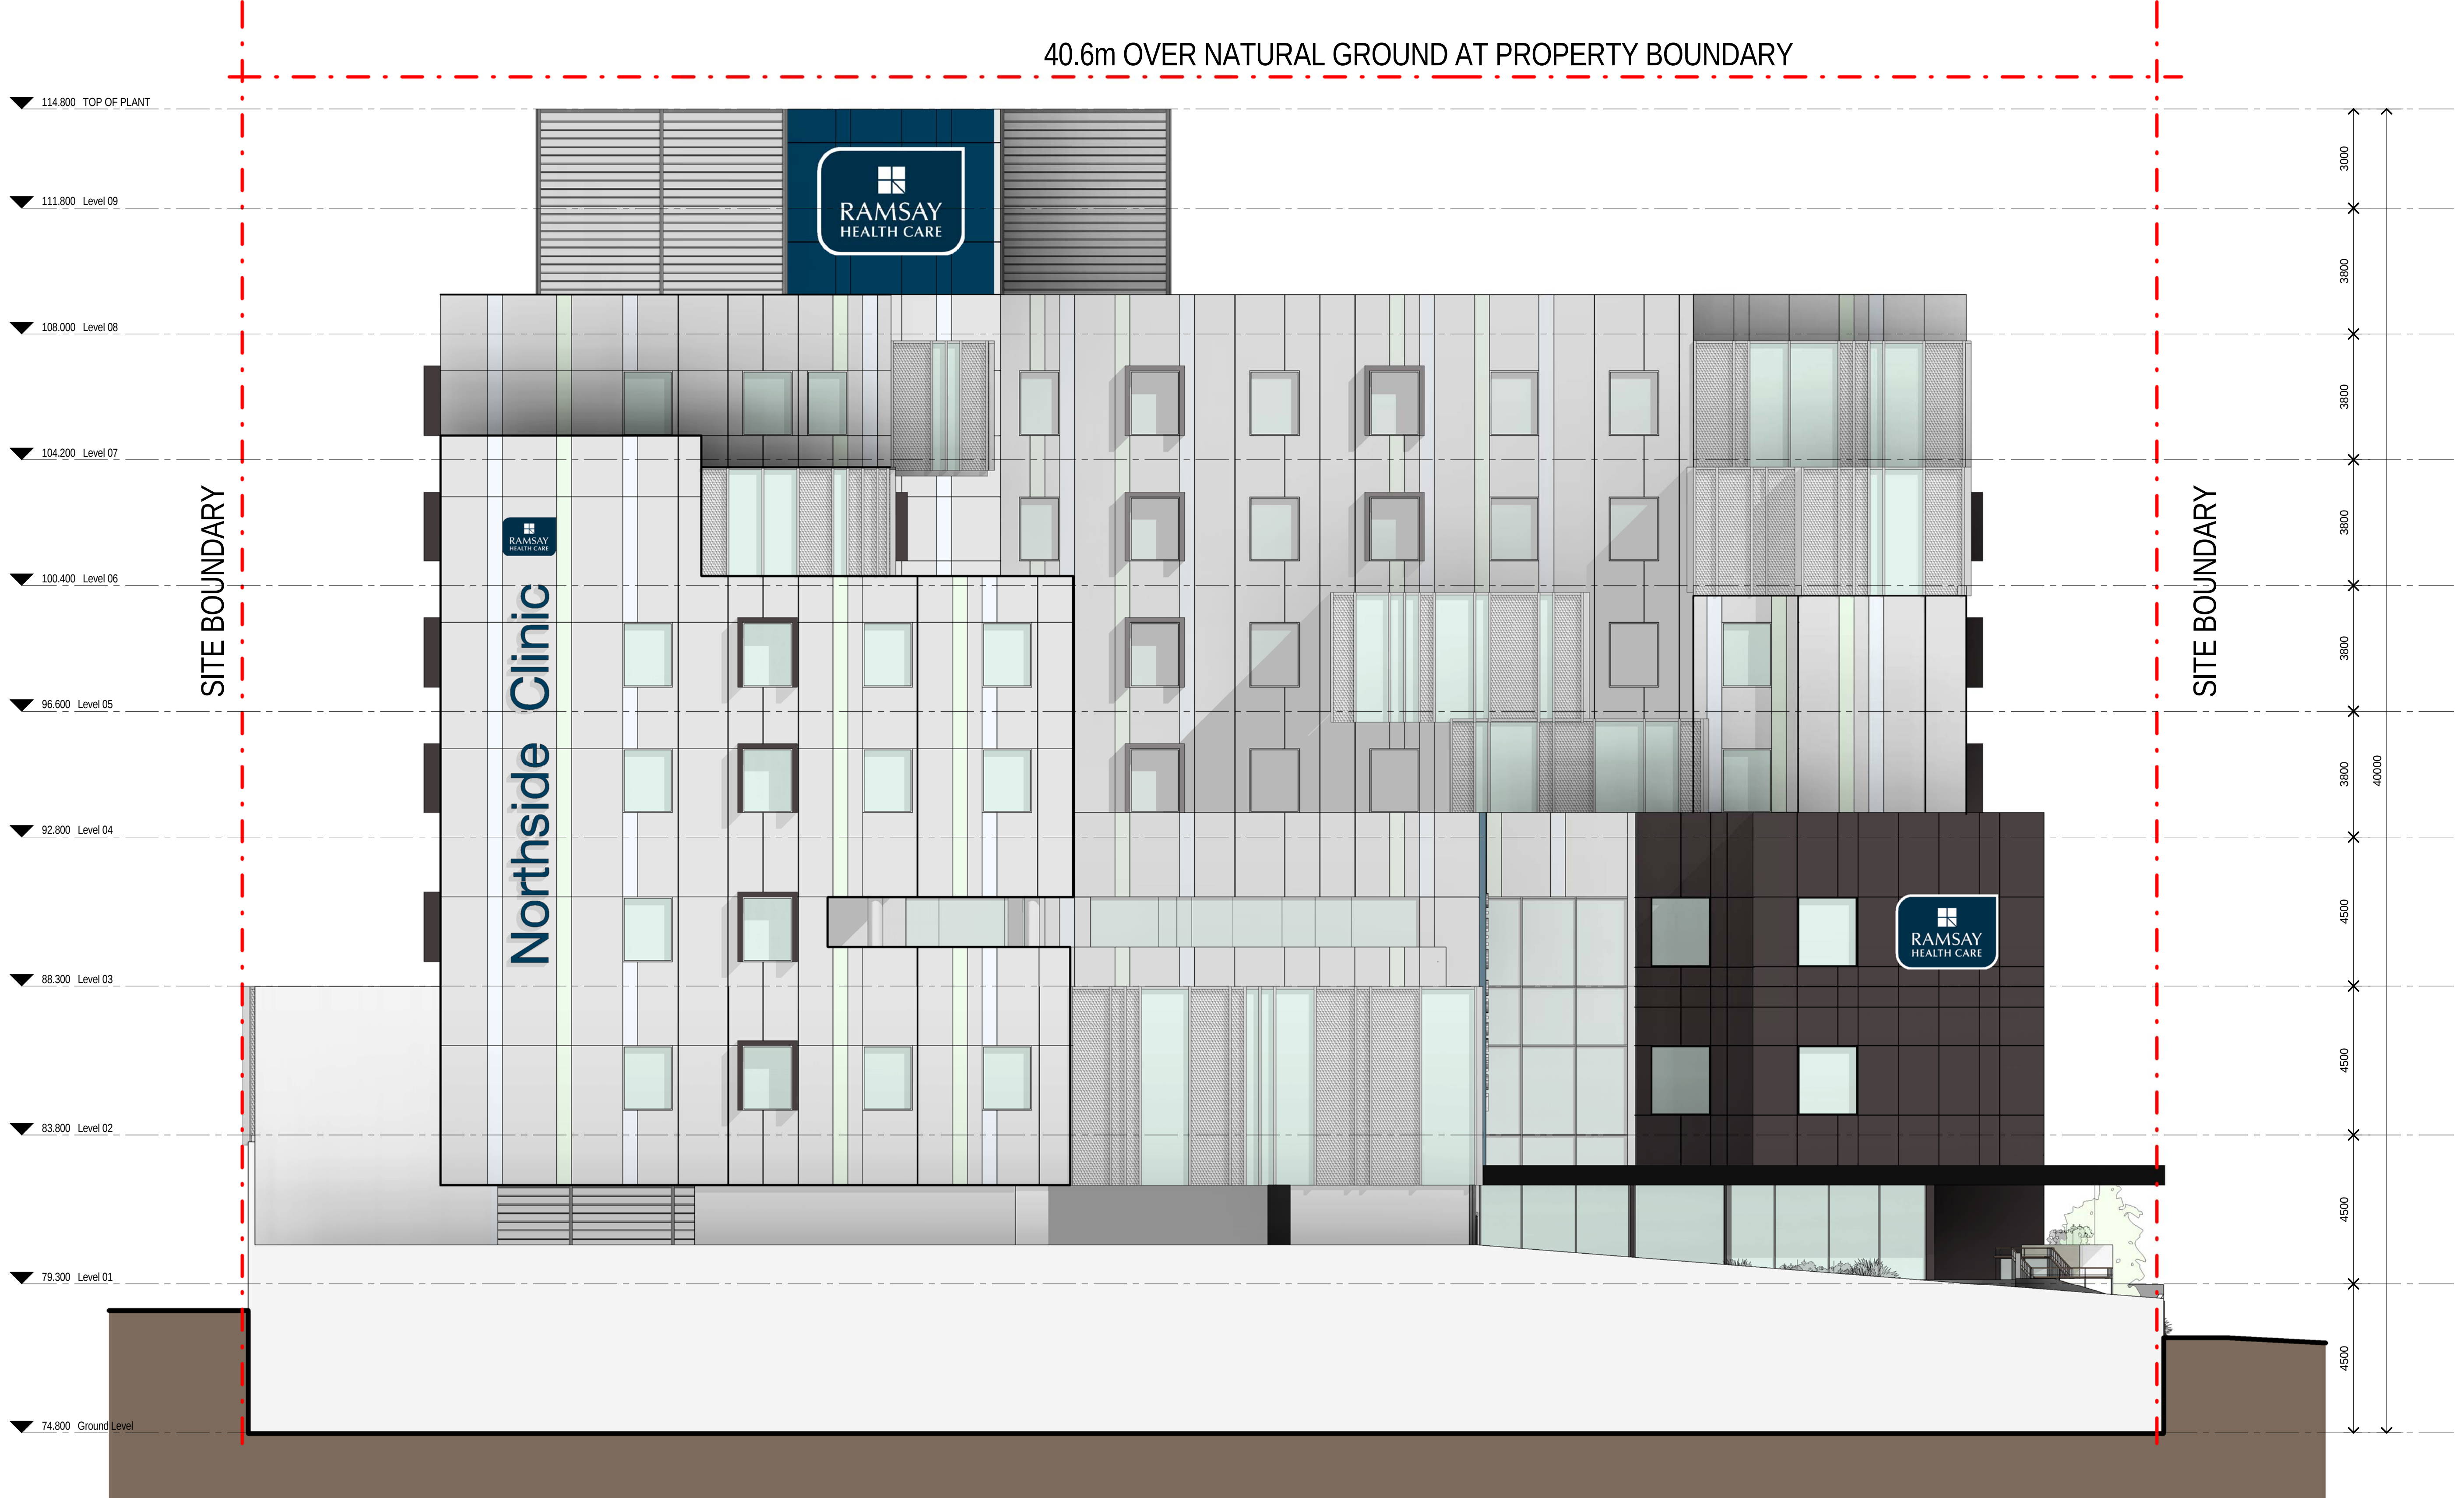

1 ELEVATION EAST
1:100

CLIENT:

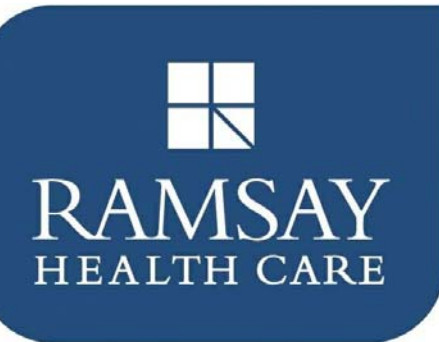

PROJECT MANAGER:



**NORTHSIDE DEVELOPMENT
DEVELOPMENT APPLICATION**

ELEVATION - EAST

ARCHITECT:




ABN: 21 134 476 065
LVL 4, 89 YORK STREET
SYDNEY NSW 2000
PH: (02) 8299 4600
FAX: (02) 8299 4646

THIS ARCHITECTURAL DESIGN
IS THE COPYRIGHT OF
SILVER THOMAS HANLEY (AUS) PTY LTD
ABN 21 134 476 065
& SHALL NOT BE REPRODUCED WITHOUT
THEIR WRITTEN PERMISSION

REVISION	DESCRIPTION	DATE	DWN
A	FOR DEVELOPMENT APPLICATION	27/03/16	CS
B	REVISED FOR SIGNAGE	24/02/16	PR
C	REVISED FOR SIGNAGE	07/03/16	ML

PROJECT No: 10271.00
DATE: 07/03/16
SCALE: 1 : 100 @ B1
DRAWING: A-04-01
REVISION: C

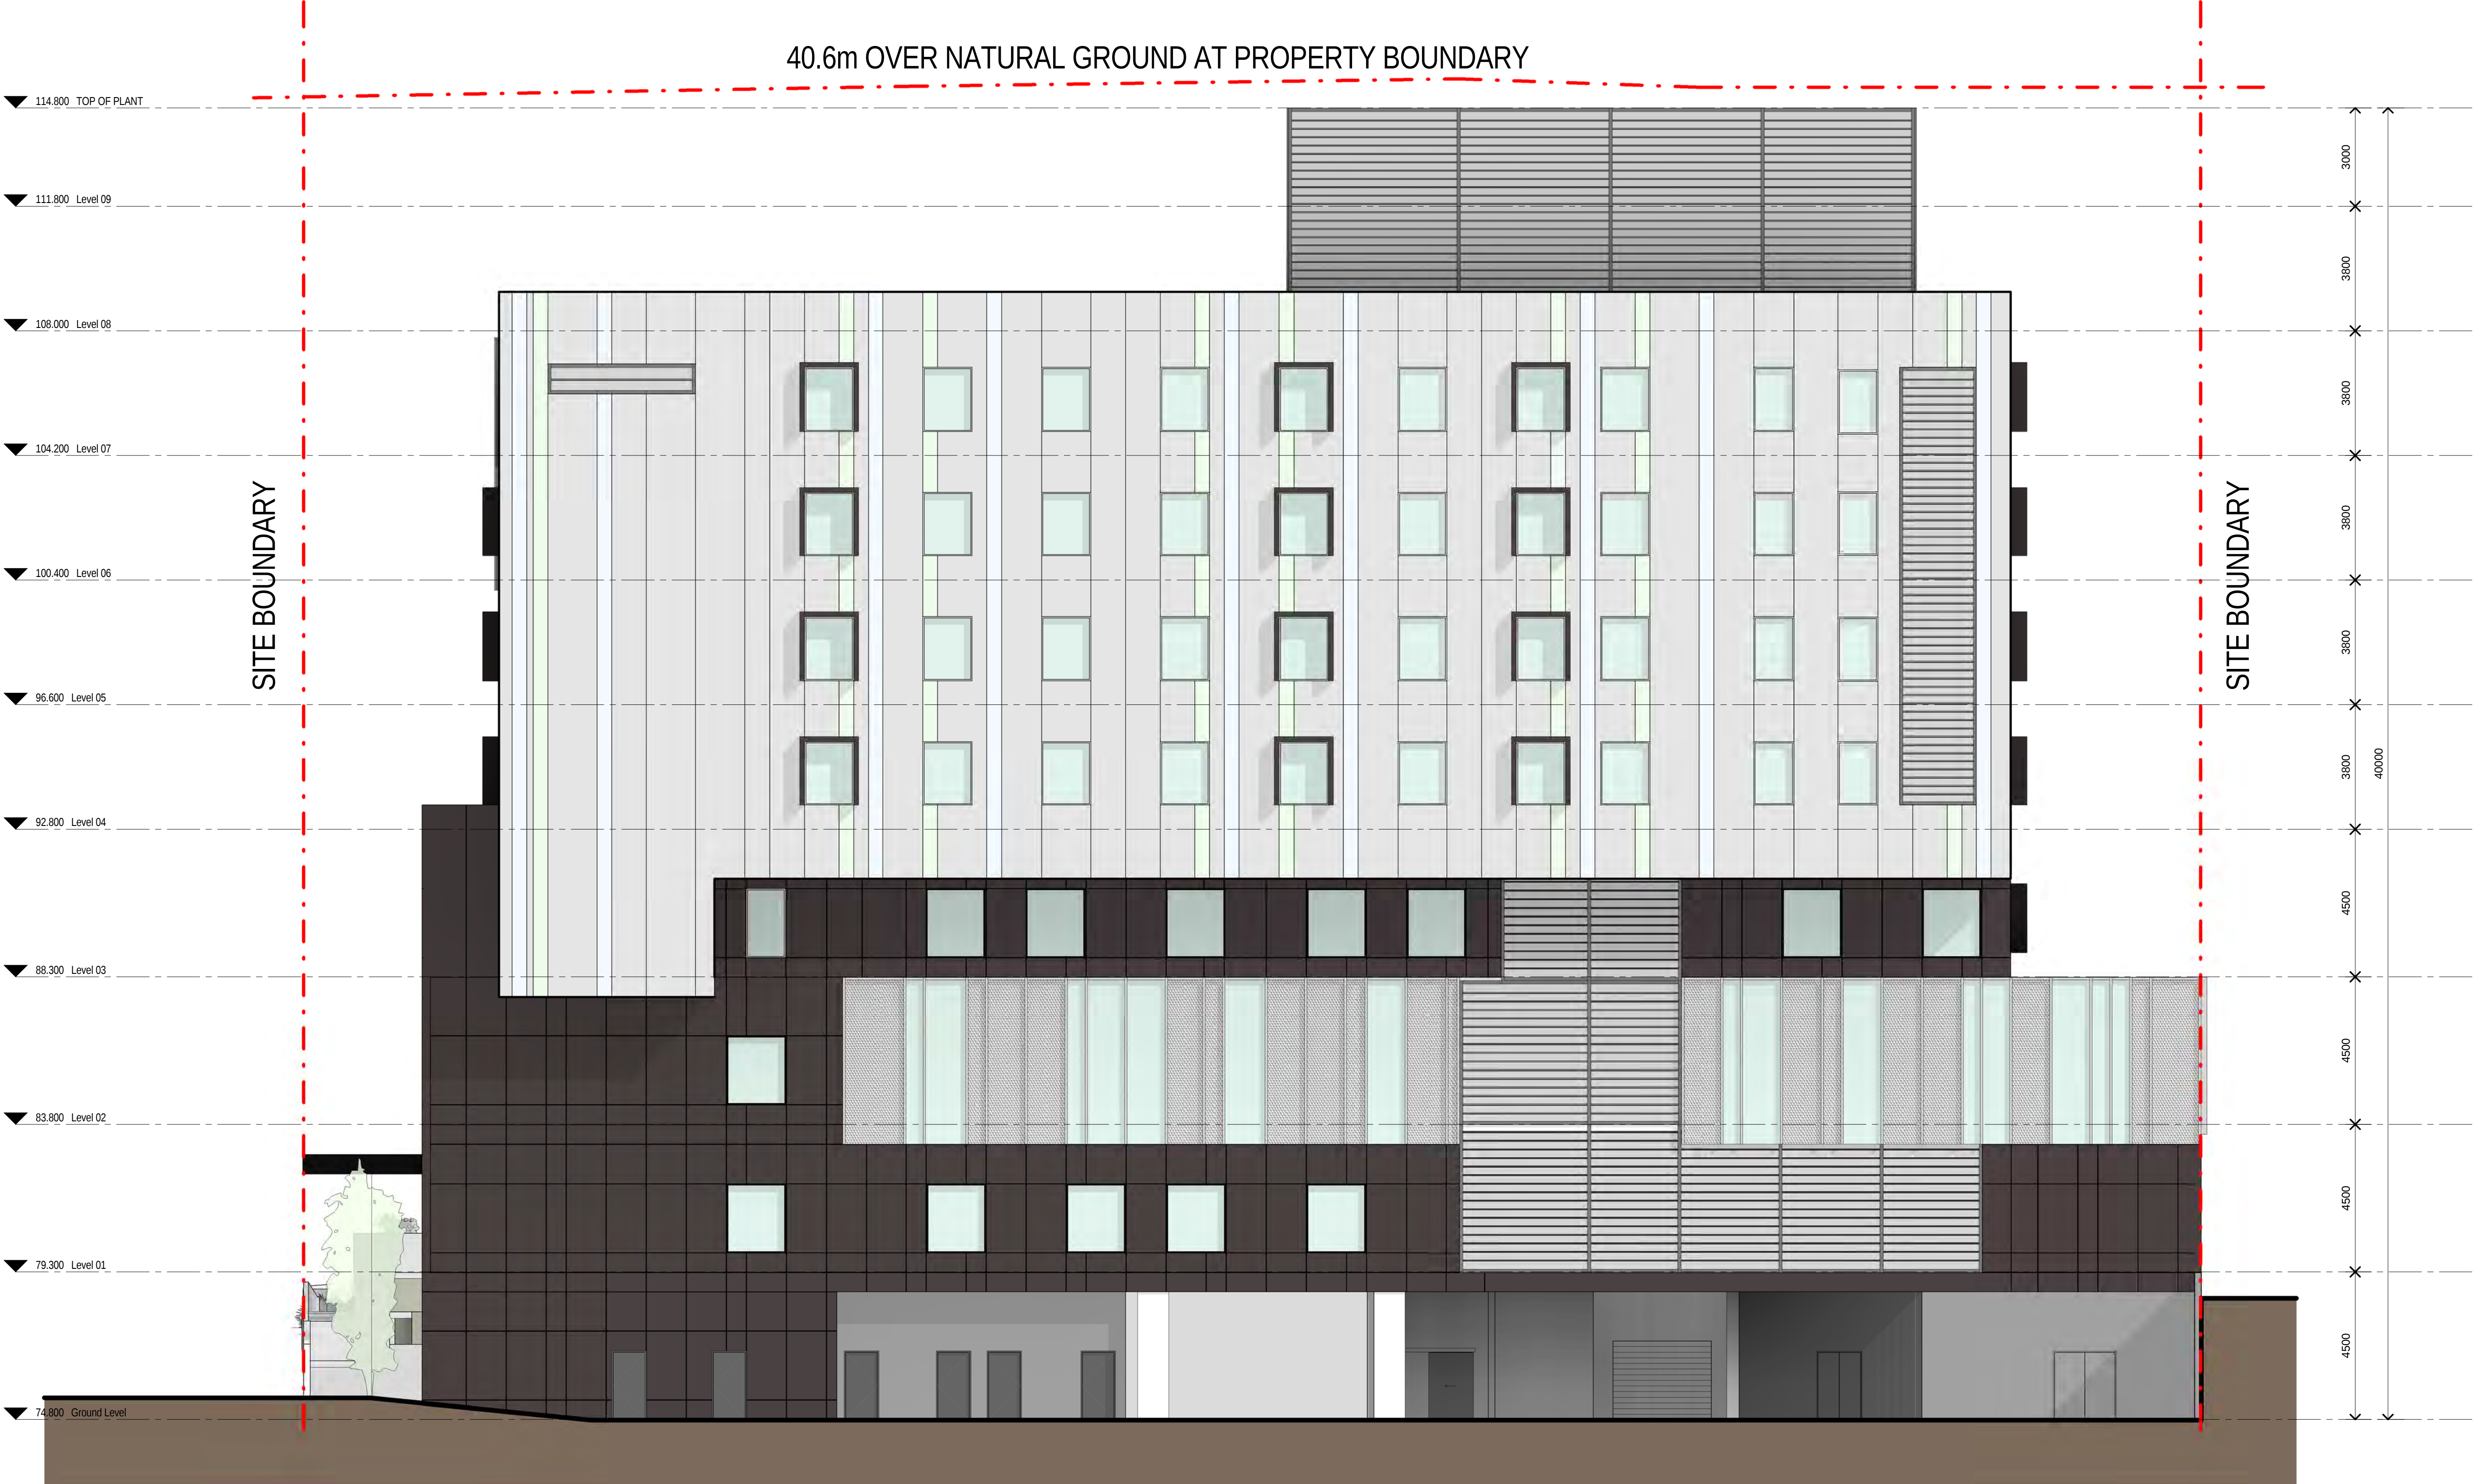

1 ELEVATION WEST
1:100

CLIENT:



PROJECT MANAGER:



**NORTHSIDE DEVELOPMENT
DEVELOPMENT APPLICATION**

ELEVATION - WEST

ARCHITECT:



ABN: 21 134 476 065
LVL 4, 89 YORK STREET
SYDNEY NSW 2000
PH: (02) 8299 4600
FAX: (02) 8299 4646

THIS ARCHITECTURAL DESIGN
IS THE COPYRIGHT OF
SILVER THOMAS HANLEY (AUS) PTY LTD
ABN 21 134 476 065
& SHALL NOT BE REPRODUCED WITHOUT
THEIR WRITTEN PERMISSION

REVISION	DESCRIPTION	DATE	DWN
A	FOR DEVELOPMENT APPLICATION	27/01/16	CG

PROJECT No: 10271.00
DATE: 27/01/16
SCALE: 1 : 100 @ B1
DRAWING: A-04-03
REVISION: A



CLIENT:



PROJECT MANAGER:



**NORTHSIDE DEVELOPMENT
DEVELOPMENT APPLICATION**

PROPOSED VIEW - FROM FREDERICK ST

ARCHITECT:



ABN: 21 134 476 065
LVL 4, 89 YORK STREET
SYDNEY NSW 2000
PH: (02) 8299 4000
FAX: (02) 8299 4646


THIS ARCHITECTURAL DESIGN
IS THE COPYRIGHT OF
SILVER THOMAS HANLEY (AUS) PTY LTD
ABN 21 134 476 065
& SHALL NOT BE REPRODUCED WITHOUT
THEIR WRITTEN PERMISSION

REVISION	DESCRIPTION	DATE	DWN
A	FOR DEVELOPMENT APPLICATION	27/03/16	CG
B	FOR DEVELOPMENT APPLICATION	08/02/16	ML
C	REVISED FOR SIGNAGE	07/03/16	ML

PROJECT No: 10271.00
DATE: 07/03/16
SCALE: @ B1
DRAWING: A-04-05
REVISION: C



CLIENT:

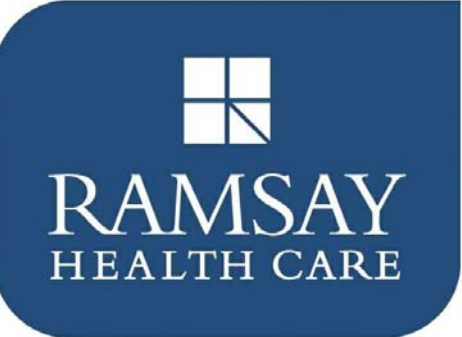

PROJECT MANAGER:



**NORTHSIDE DEVELOPMENT
DEVELOPMENT APPLICATION**

PROPOSED VIEW - FROM HERBERT ST

ARCHITECT:




ABN: 21 134 476 065
LVL 4, 89 YORK STREET
SYDNEY NSW 2000
PH: (02) 8299 4600
FAX: (02) 8299 4646

THIS ARCHITECTURAL DESIGN
IS THE COPYRIGHT OF
SILVER THOMAS HANLEY (AUS) PTY LTD
ABN 21 134 476 065
& SHALL NOT BE REPRODUCED WITHOUT
THEIR WRITTEN PERMISSION


REVISION	DESCRIPTION	DATE	DWN
A	FOR DEVELOPMENT APPLICATION	27/03/16	CG
B	REVISED FOR SIGNAGE	07/03/16	ML

PROJECT No: 10271.00
DATE: 07/03/16
SCALE: @ B1
DRAWING: A-04-06
REVISION: B


DATE: 7/03/2016 5:31:39 PM

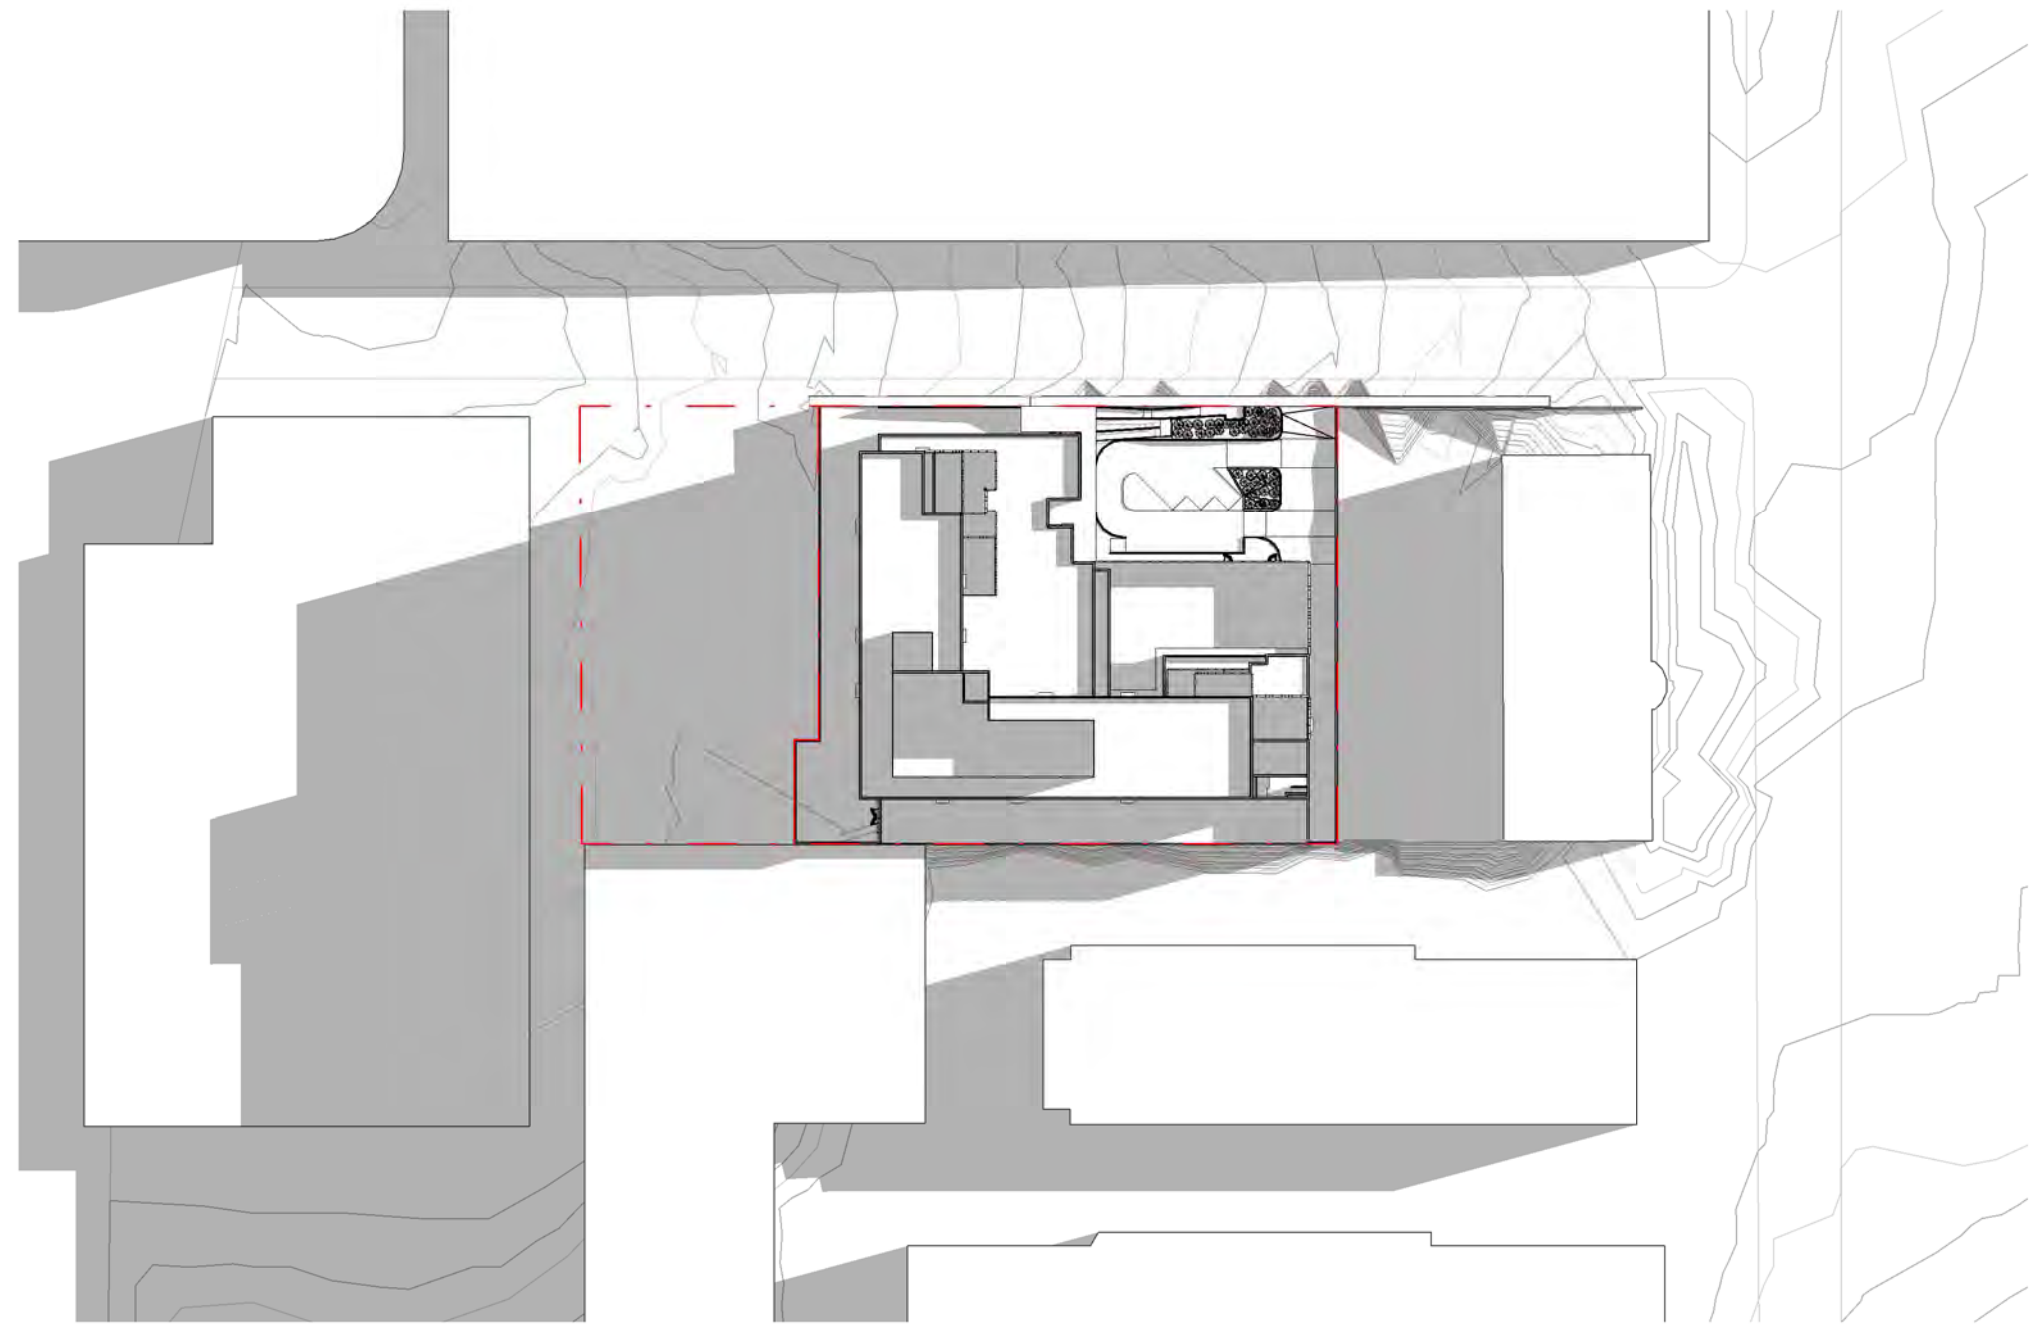


1 WINTER SOLSTICE 9AM
A-04-00 1:1000

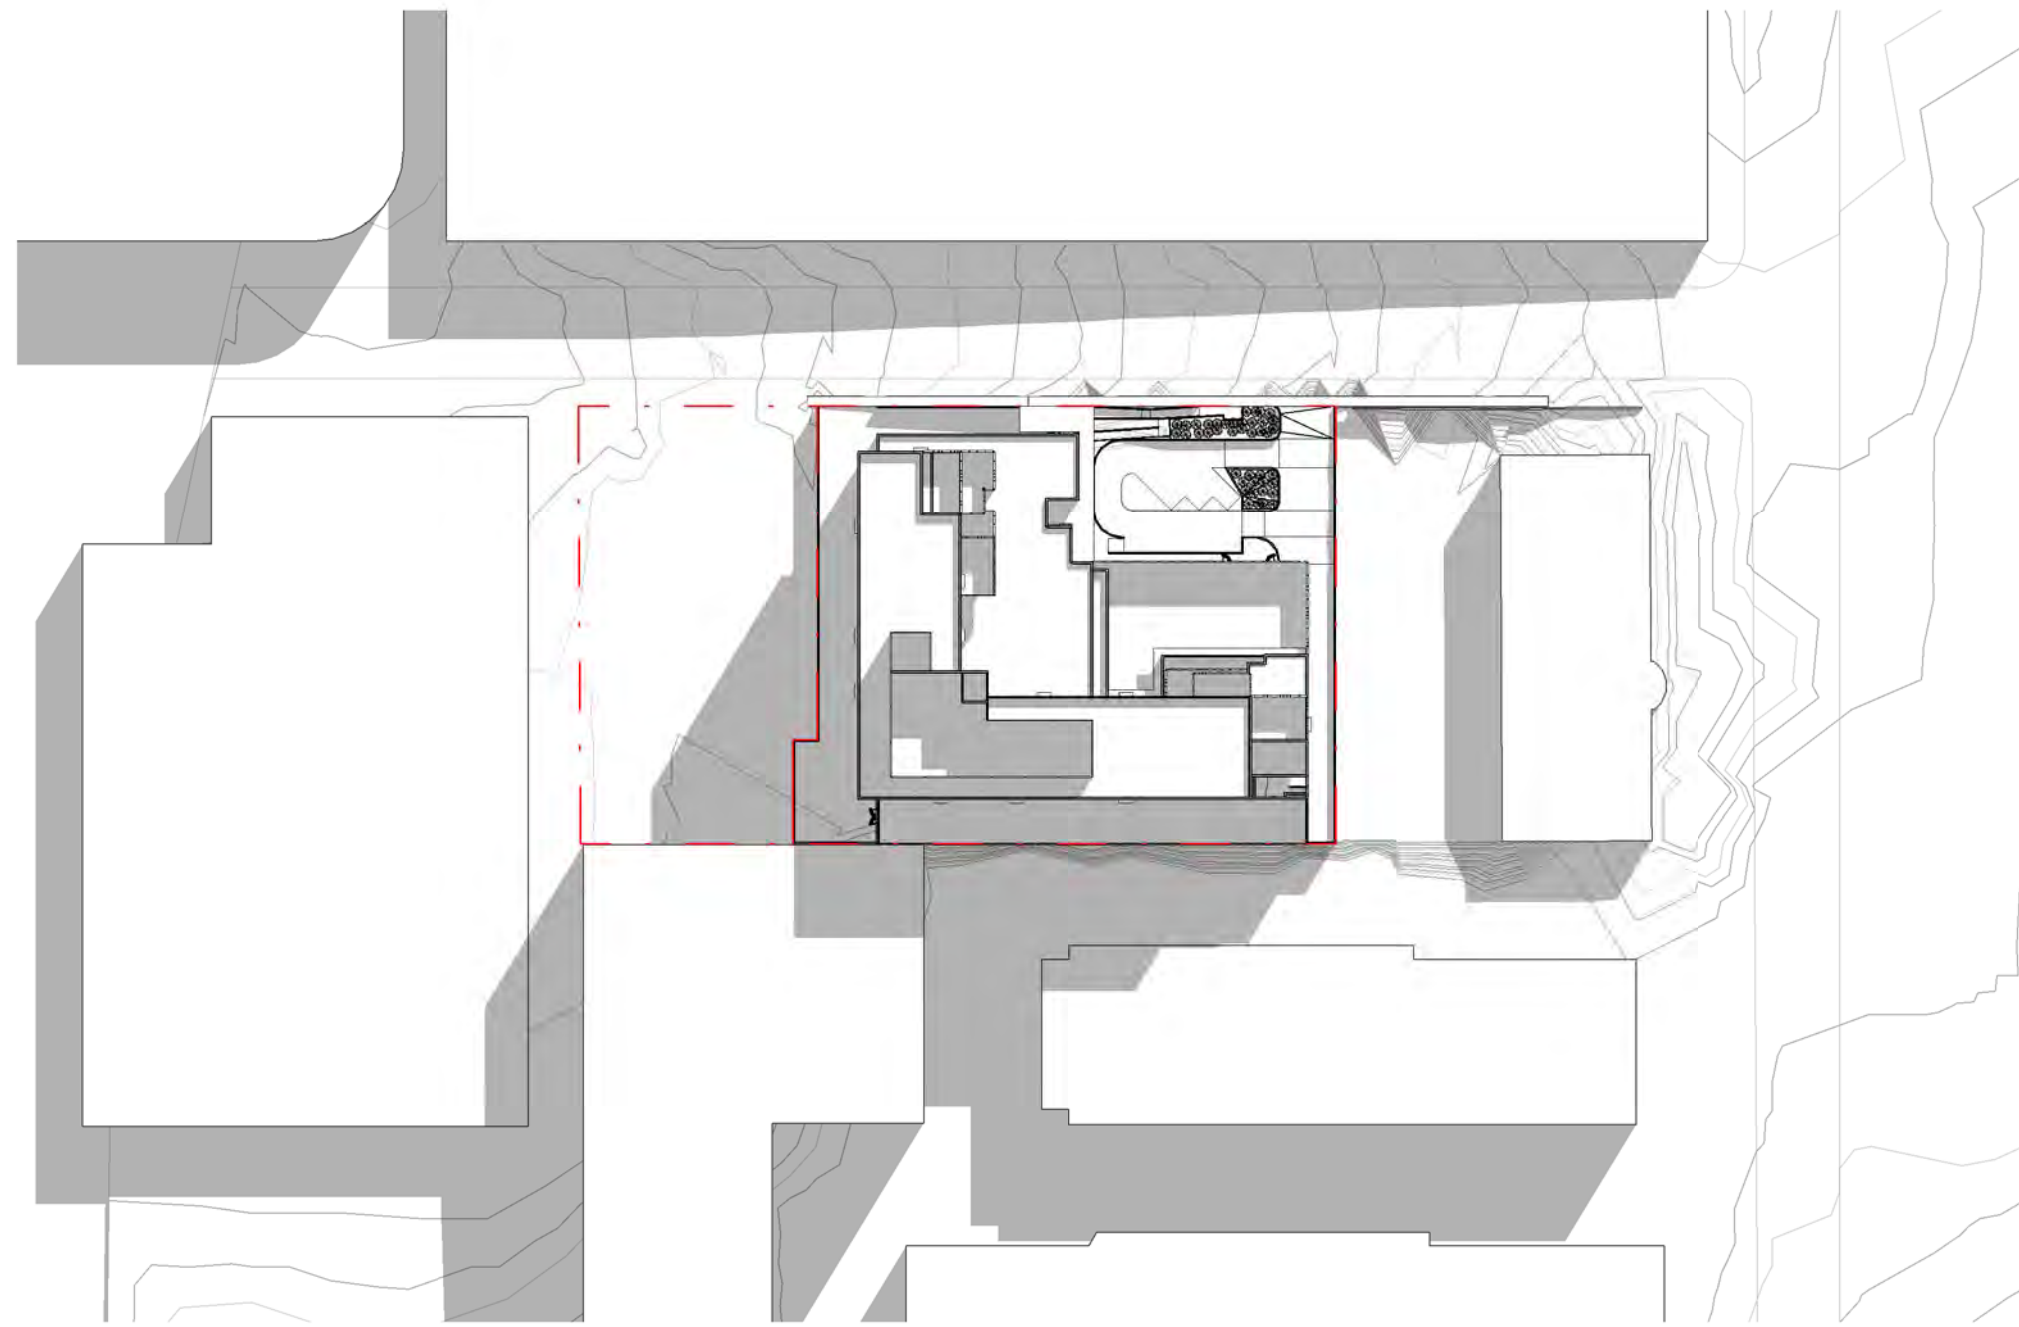


2 WINTER SOLSTICE 12PM
A-04-00 1:1000

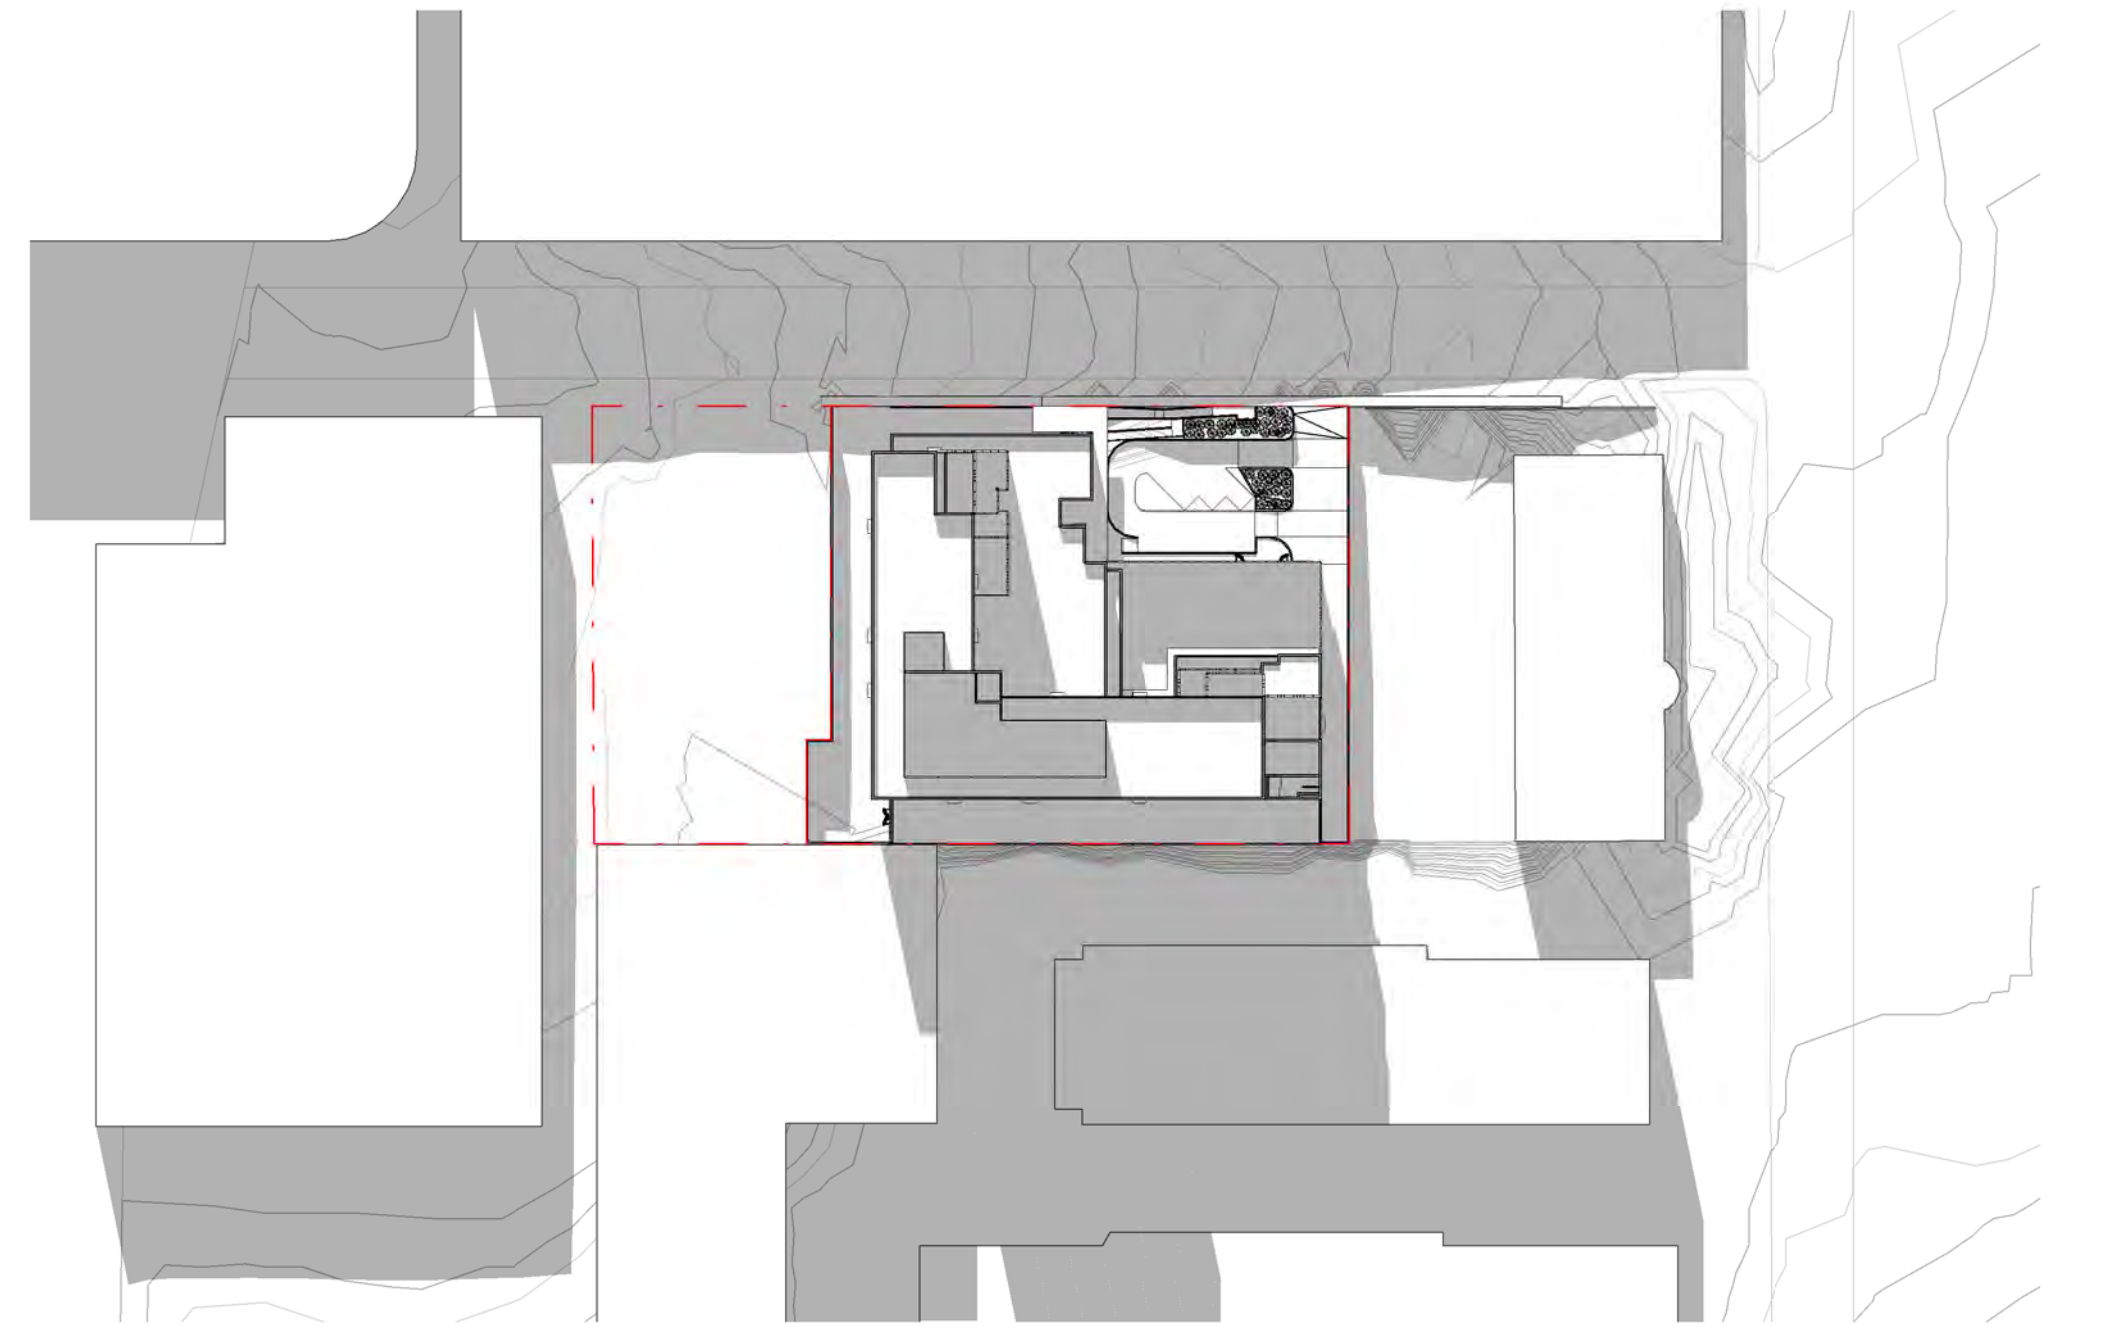


3 WINTER SOLSTICE 3PM
A-04-00 1:1000

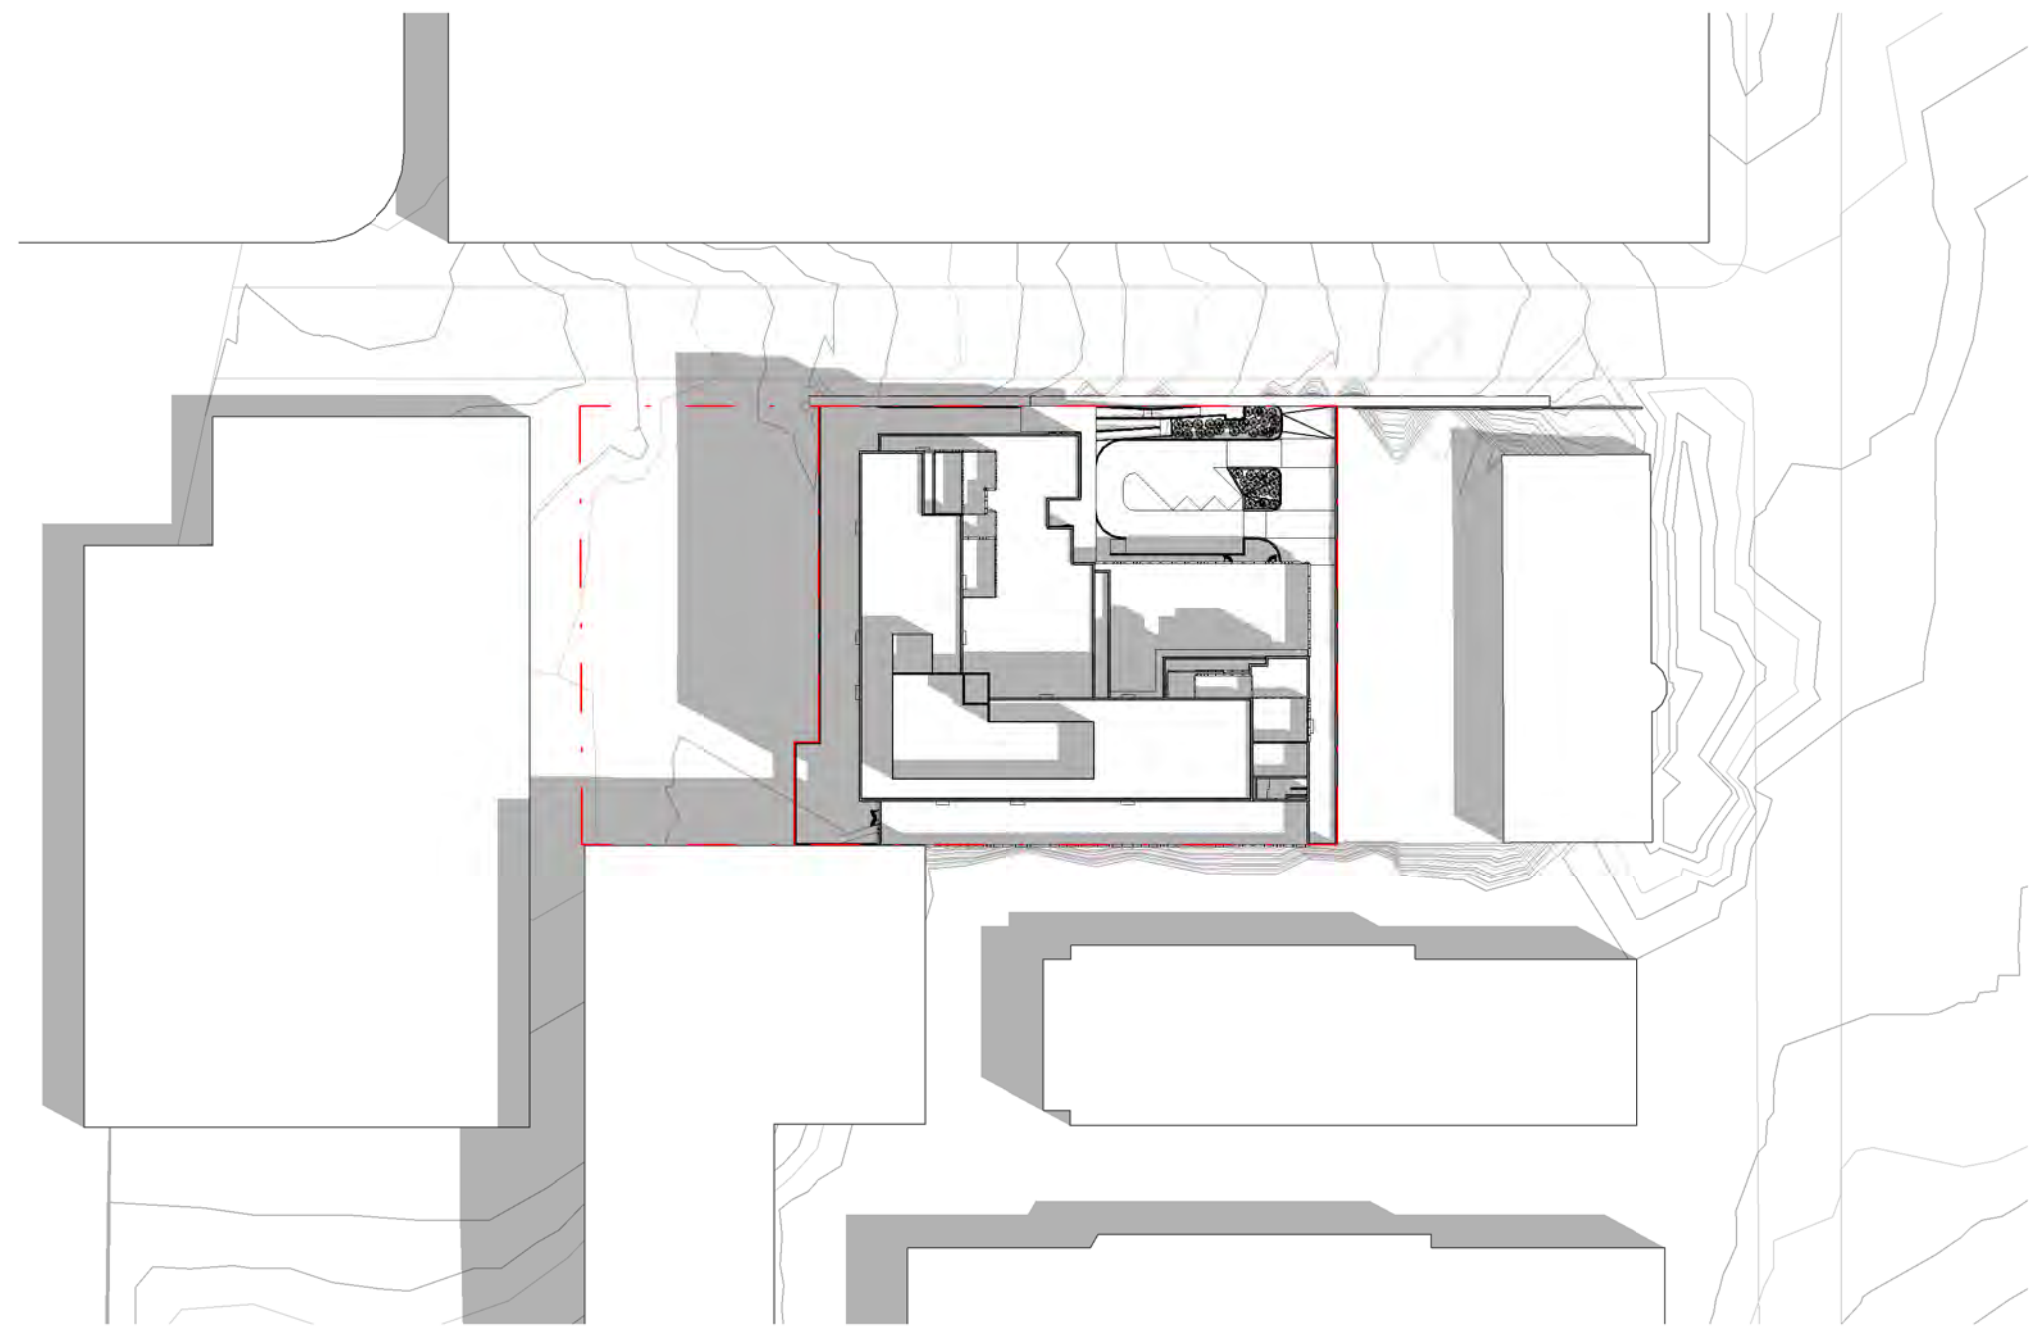

4 SUMMER SOLSTICE 9AM
A-04-00 1:1000

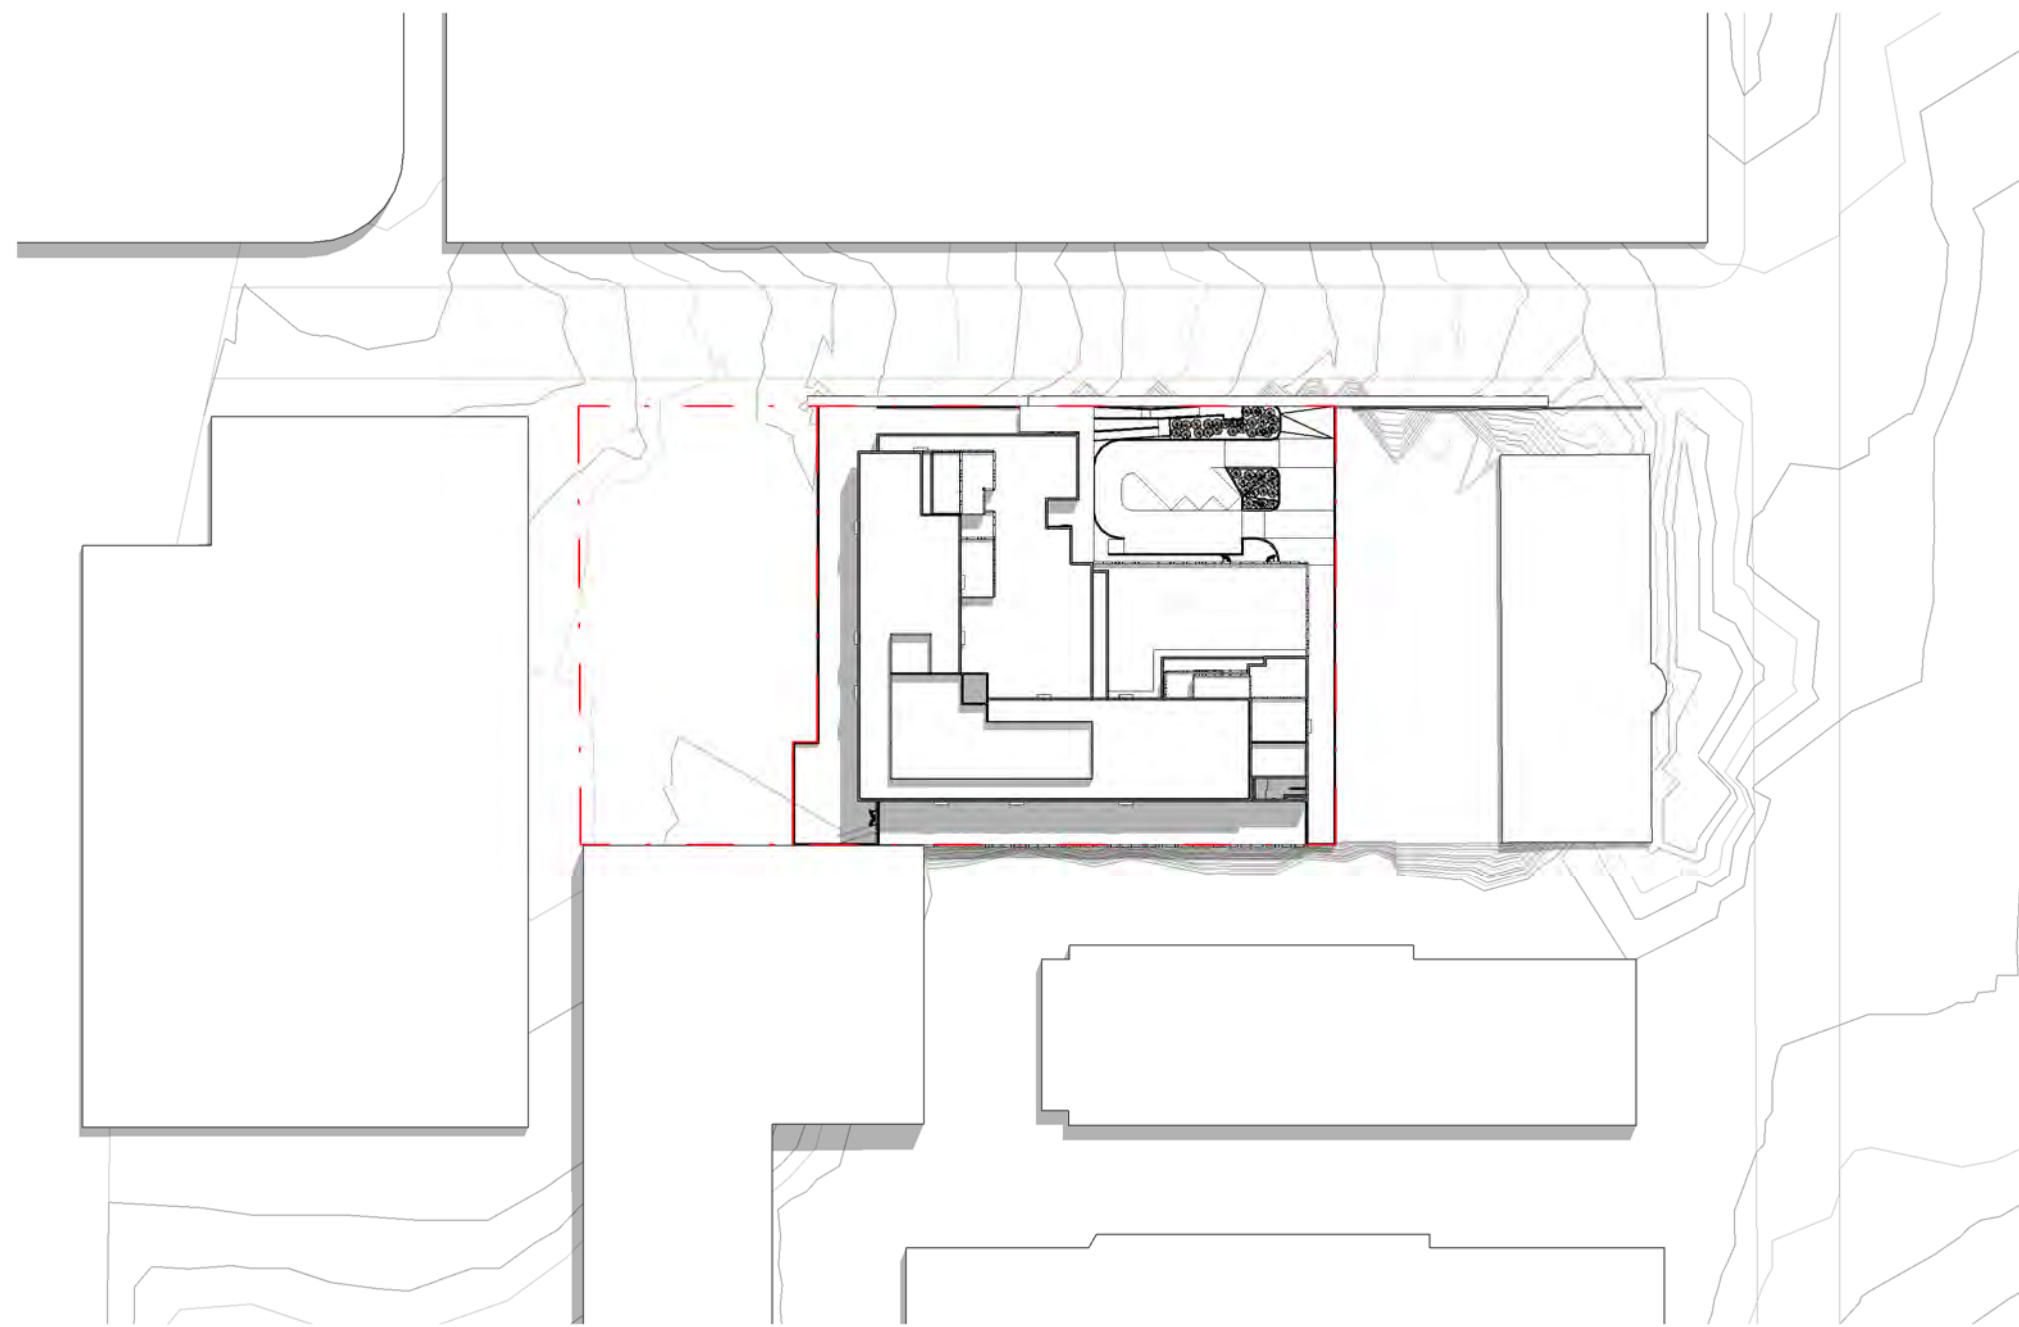

5 SUMMER SOLSTICE 12PM
A-04-00 1:1000

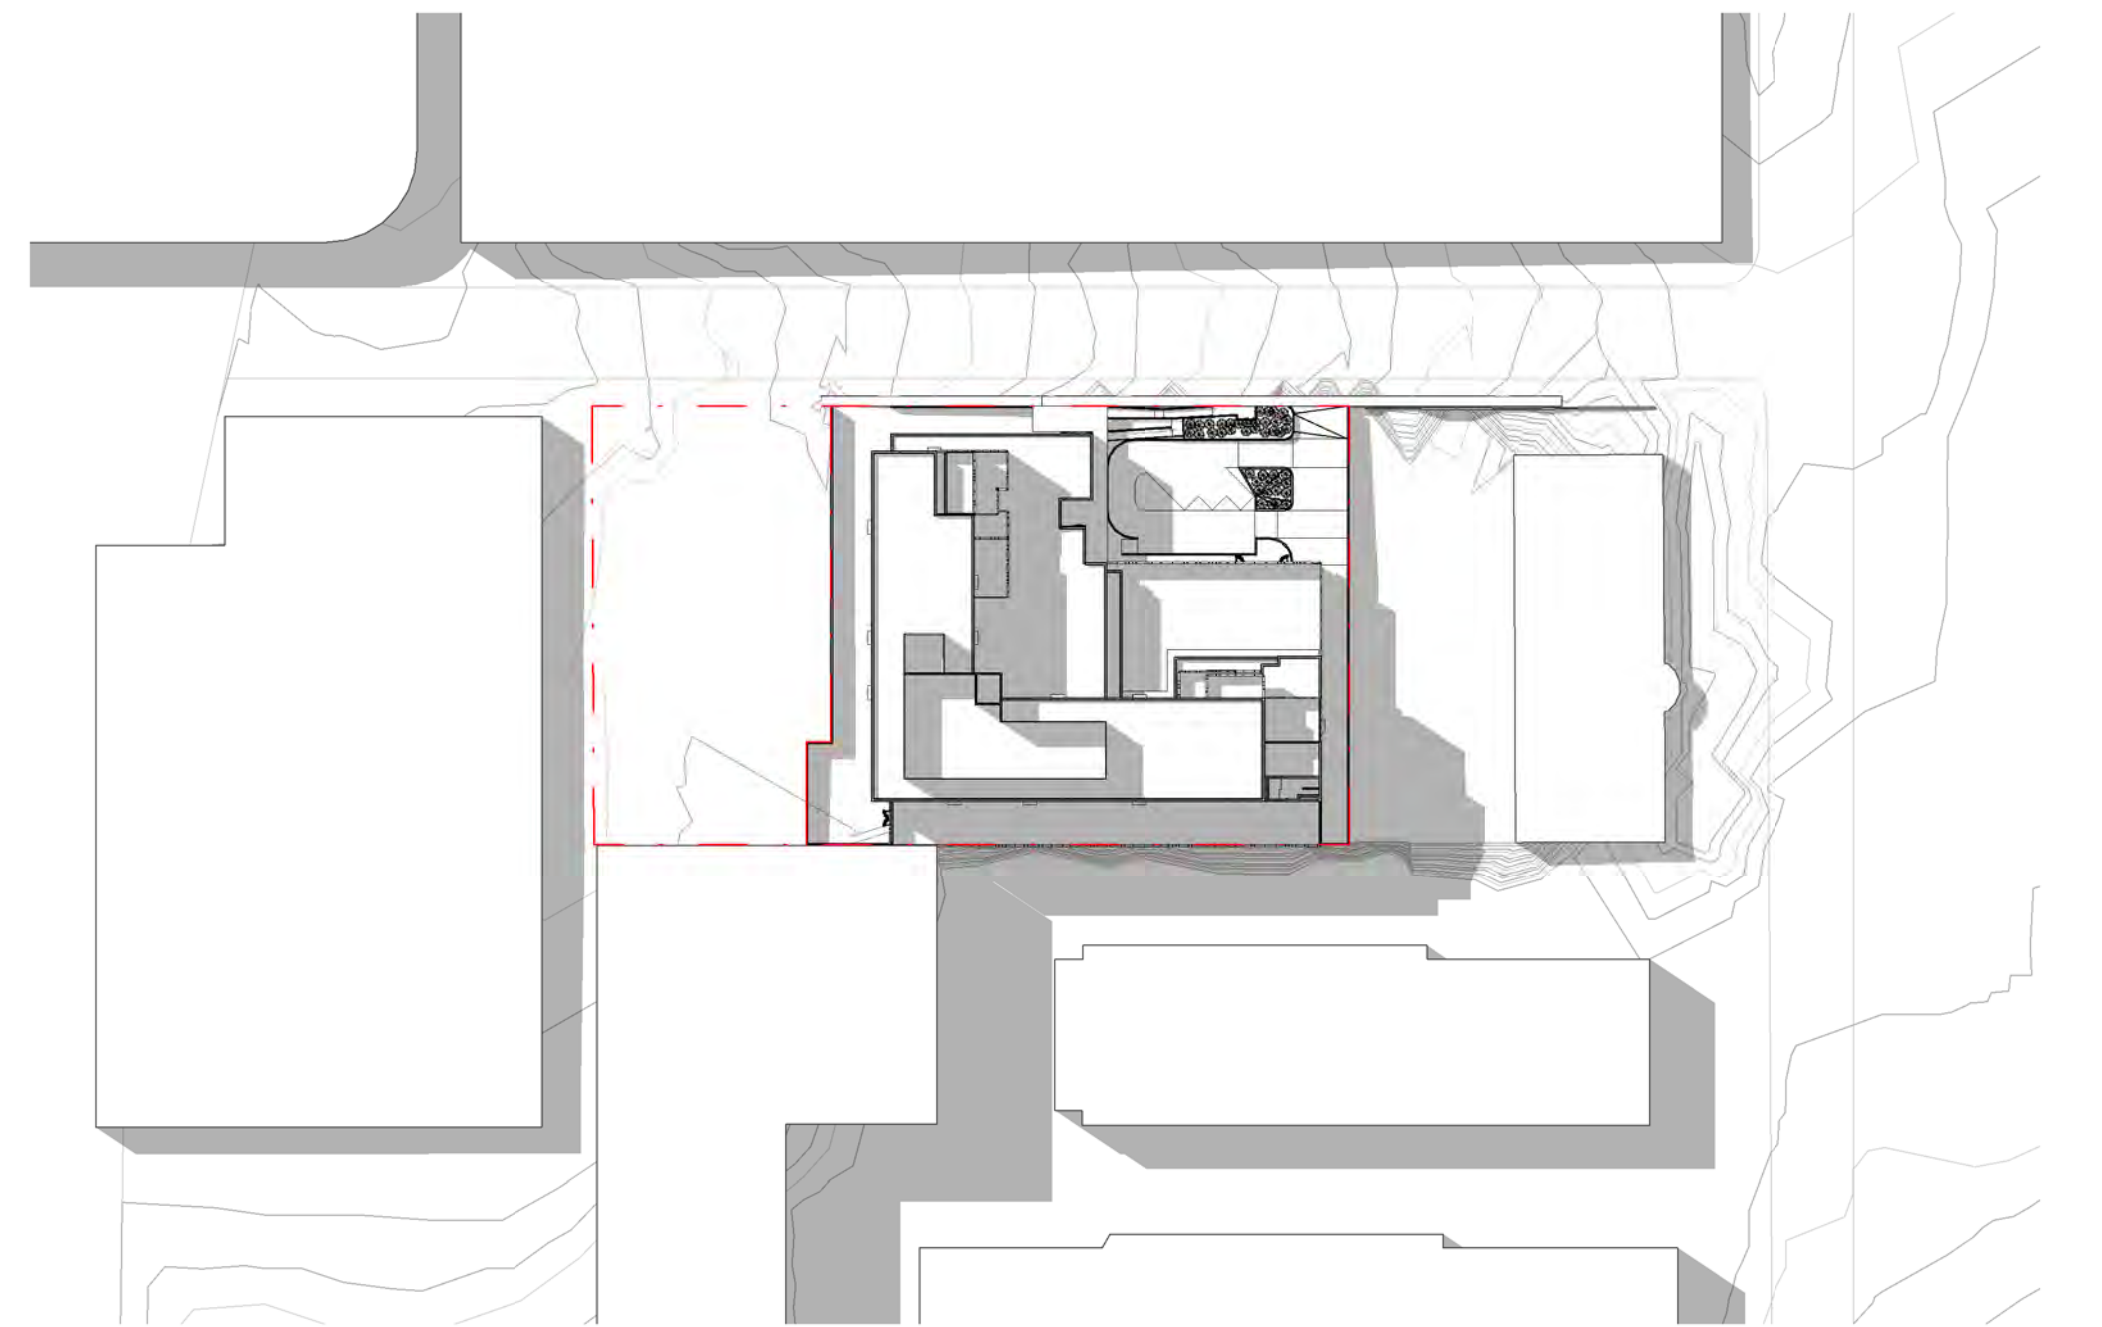

6 SUMMER SOLSTICE 3PM
A-04-00 1:1000