


FOR INFORMATION ONLY

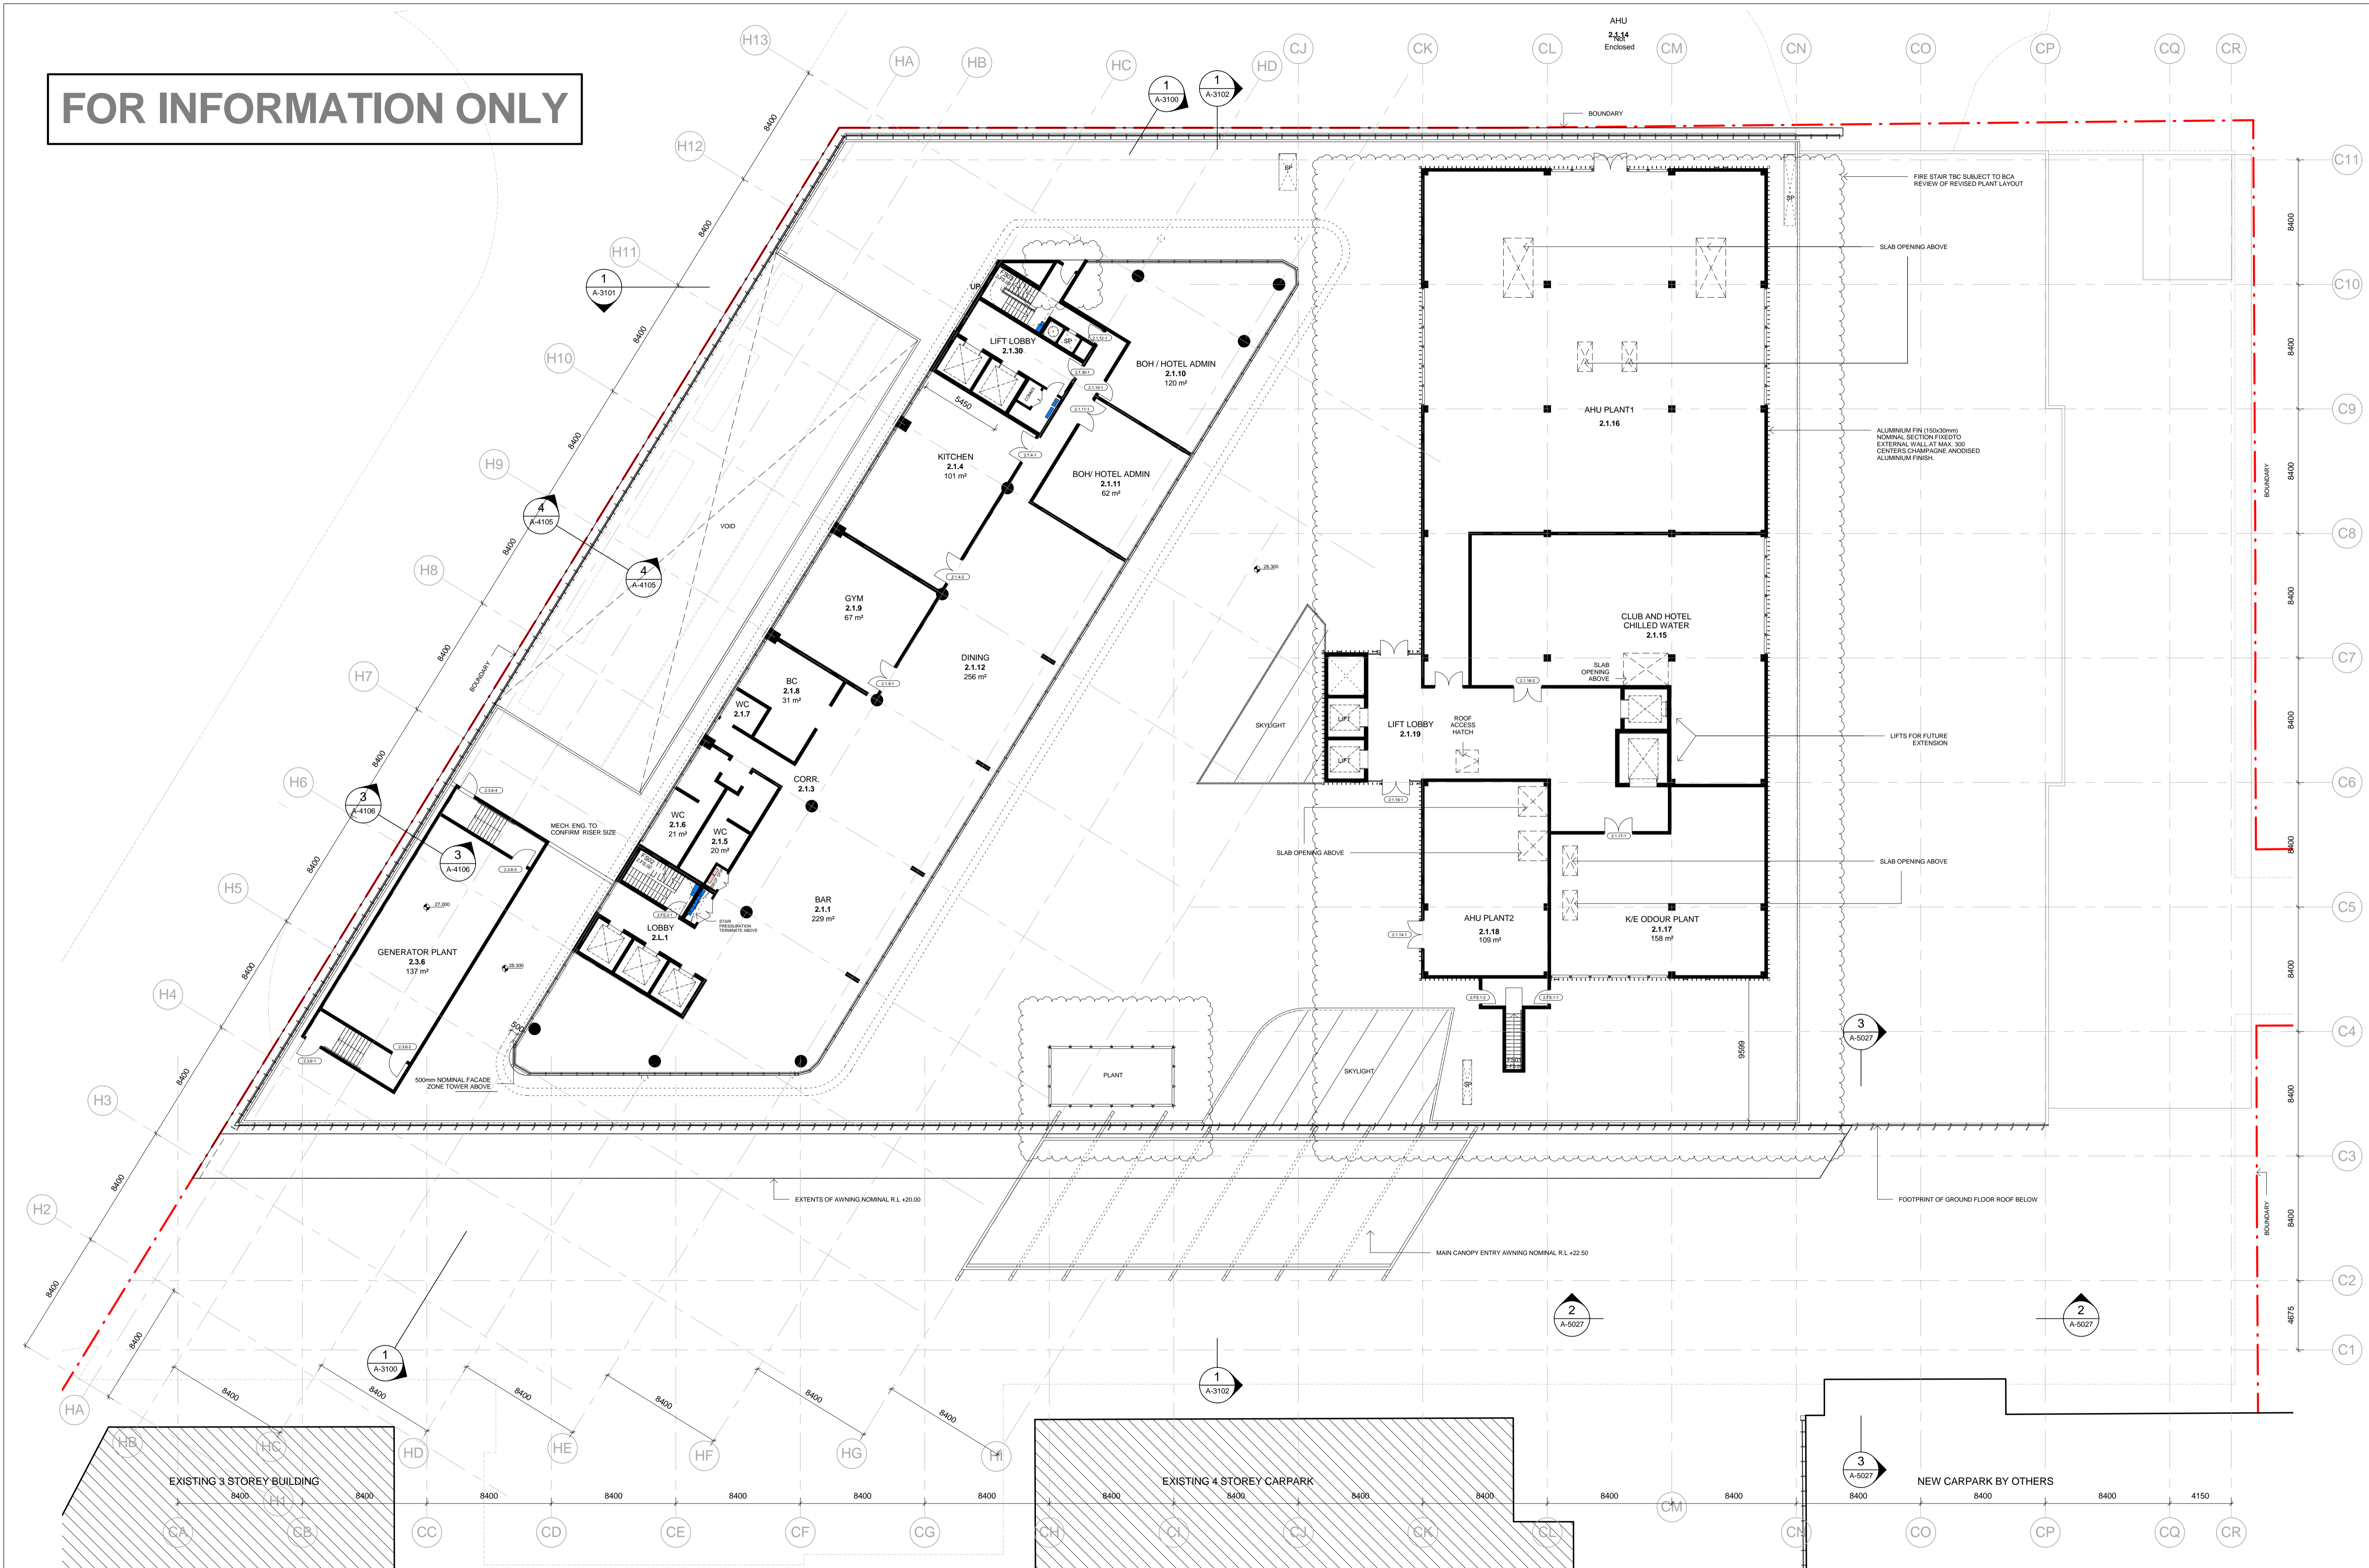

<p>Do not scale from drawings. Verify all dimensions on site before commencing work. Copying or reproduction of this drawing is strictly prohibited without the consent of Pacific Theory & Visual Pty. The Architect shall not be liable for any loss or claims whatsoever arising in respect of any errors, omissions or resulting from data hoovering transfers from the computer system of the Architect to systems of the Client or other Consultants. The recipient of the data shall be responsible for checking accuracy and completeness of data received. Any use of the electronic data in part or whole shall be at the user's risk. The CAD files and their contents are solely representations of the project information and cannot be relied upon beyond the representation shown on PDF versions of the drawings as provided by the Architect.</p>		<table border="1"> <thead> <tr> <th>No.</th> <th>Amendment</th> <th>By</th> <th>Date</th> <th>Key Plan:</th> </tr> </thead> <tbody> <tr> <td>H</td> <td>ISSUED FOR INFORMATION</td> <td></td> <td>17/02/16</td> <td></td> </tr> <tr> <td>G</td> <td>INTERIM ISSUE</td> <td></td> <td>04/03/16</td> <td></td> </tr> <tr> <td>F</td> <td>ISSUED FOR COORDINATION</td> <td></td> <td>26/02/16</td> <td></td> </tr> <tr> <td>E</td> <td>ISSUED FOR COORDINATION</td> <td></td> <td>19/02/16</td> <td></td> </tr> <tr> <td>D</td> <td>ISSUED FOR COORDINATION</td> <td></td> <td>12/02/16</td> <td></td> </tr> <tr> <td>C</td> <td>ISSUED FOR COORDINATION</td> <td></td> <td>08/02/16</td> <td></td> </tr> <tr> <td>B</td> <td>CONCEPT ISSUE</td> <td></td> <td>28/01/16</td> <td></td> </tr> <tr> <td>A</td> <td>CONCEPT ISSUE</td> <td></td> <td>22/12/15</td> <td></td> </tr> </tbody> </table>	No.	Amendment	By	Date	Key Plan:	H	ISSUED FOR INFORMATION		17/02/16		G	INTERIM ISSUE		04/03/16		F	ISSUED FOR COORDINATION		26/02/16		E	ISSUED FOR COORDINATION		19/02/16		D	ISSUED FOR COORDINATION		12/02/16		C	ISSUED FOR COORDINATION		08/02/16		B	CONCEPT ISSUE		28/01/16		A	CONCEPT ISSUE		22/12/15		<p>Consultants:</p> <p>Client:</p>	<p>PTW Architects Level 13, 9 Castlereagh St Sydney NSW Australia 2000</p> <p>PTW T = 612 9232 5877 F = 612 9221 4139</p> <p>NSW Nominated Architects: A. Anderson AD Architects No. 2822 J. Dixon Architects No. 2916 D. Jones Architects No. 4718 A. Rose Architects No. 5027</p>	<p>Approvals By: _____ Date: _____</p> <p>PTW Approval: _____</p> <p>Client Approval: _____</p>	<p>Project: DOOLEYS LIDCOMBE CATHOLIC CLUB JOHN STREET, LIDCOMBE, NSW 2141</p> <p>Title: CLUB/HOTEL - LEVEL 2</p>	<table border="1"> <thead> <tr> <th>0</th> <th>1</th> <th>2</th> <th>5</th> <th>10</th> <th>15m</th> </tr> </thead> <tbody> <tr> <td>Scale: 1 : 200 @A1</td> <td>Plot Date: 17/03/2016 6:02:59 PM</td> <td>Job No: 214019</td> <td>Revision: H</td> <td colspan="2"></td> </tr> <tr> <td>Dwg No: A-1012</td> <td colspan="2">Status: SCHEME DESIGN</td> <td colspan="3"></td> </tr> </tbody> </table>	0	1	2	5	10	15m	Scale: 1 : 200 @A1	Plot Date: 17/03/2016 6:02:59 PM	Job No: 214019	Revision: H			Dwg No: A-1012	Status: SCHEME DESIGN				
No.	Amendment	By	Date	Key Plan:	
H	ISSUED FOR INFORMATION		17/02/16	
G	INTERIM ISSUE		04/03/16	
F	ISSUED FOR COORDINATION		26/02/16	
E	ISSUED FOR COORDINATION		19/02/16	
D	ISSUED FOR COORDINATION		12/02/16	
C	ISSUED FOR COORDINATION		08/02/16	
B	CONCEPT ISSUE		28/01/16	
A	CONCEPT ISSUE		22/12/15	
0	1	2	5	10	15m	
Scale: 1 : 200 @A1	Plot Date: 17/03/2016 6:02:59 PM	Job No: 214019	Revision: H	
Dwg No: A-1012	Status: SCHEME DESIGN	

C:\Revit\Local\214019_DOOLEYS_Building_A_Central_M\Worksets.dwg