
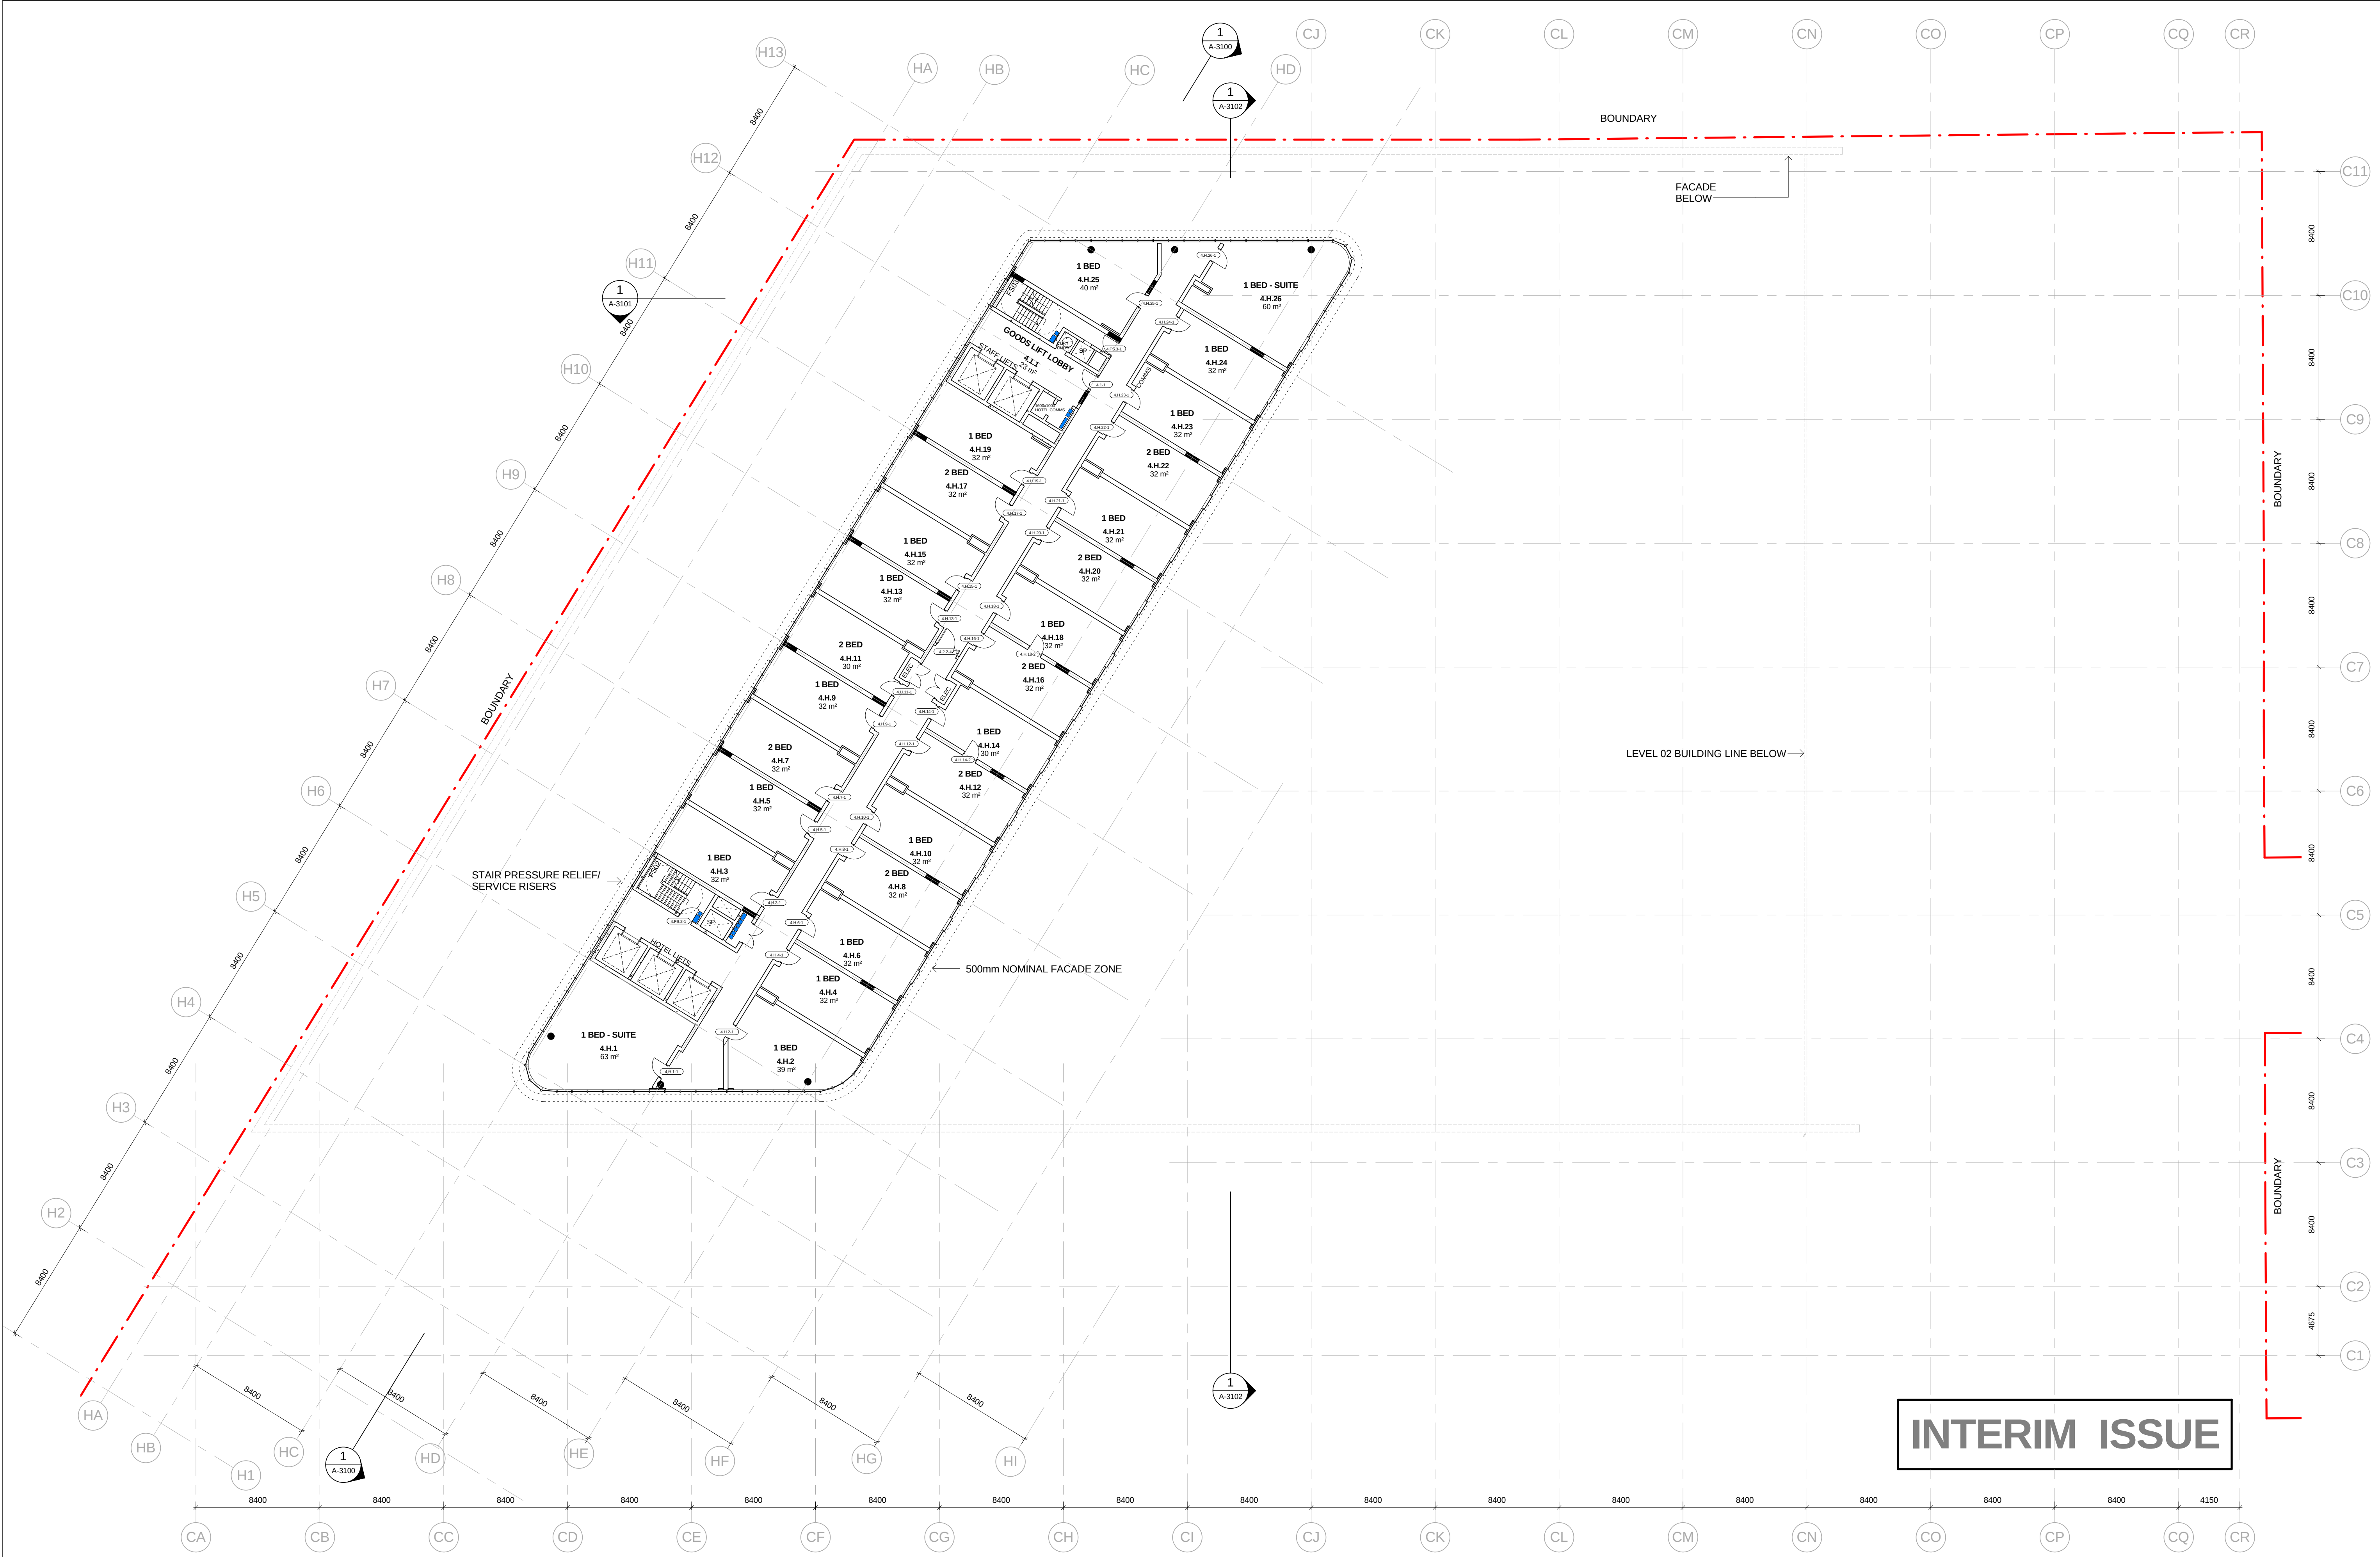


 

Do not scale from drawings. Verify all dimensions on site before commencing work. Copying or reproduction of this drawing is prohibited without the consent of Peadar Thorp & Walker Pty. The Architect shall not be liable for any loss or claims whatsoever arising from or in respect of any errors existing or resulting from data howsoever transferred from the computer system of the Architect to systems of the Client or other Consultants. The recipient of the data shall be responsible for checking accuracy and completeness of data received. Any use of the electronic data in part or whole shall be at the user's risk. The CAD files and their contents are solely representations of the project information and cannot be relied upon beyond the representation shown on PDF versions of the drawings as provided by the Architect.	No:	Amendment		By:	Date:	Key Plan: 	Consultants:	Client:	PTW Architects Level 13, 9 Castlereagh St Sydney NSW Australia 2000 NSW Nominated Architects: A Andersons AD Architects No. 2822 J Blinn Architects No. 3916 D Jones Architects No. 4778 A Ross Architects No. 2057 T + 612 9232 5877 F + 612 9221 4139 PTW Axilarchitects	Approvals	By:	Date:	Project: DOOLEYS LIDCOMBE CATHOLIC CLUB JOHN STREET, LIDCOMBE, NSW 2141 Title: HOTEL - TYPICAL LEVEL 4 - 11	0 1 2 5 10 15m			
	E	ISSUED FOR COORDINATION			26/02/16					Scale:	1 : 200	@A1		Plot Date:	4/03/2016 5:02:49 PM	Job No:	214019
	D	ISSUED FOR COORDINATION			19/02/16					Client Approval:	Dwg No: A-1014	Revision: E					
	C	ISSUED FOR COORDINATION			12/02/16												
	B	ISSUED FOR COORDINATION			08/02/16												
	A	CONCEPT ISSUE			22/12/15									Status: SCHEME DESIGN			