




1 HANGING CHAIRS





2 HANGING GARDEN

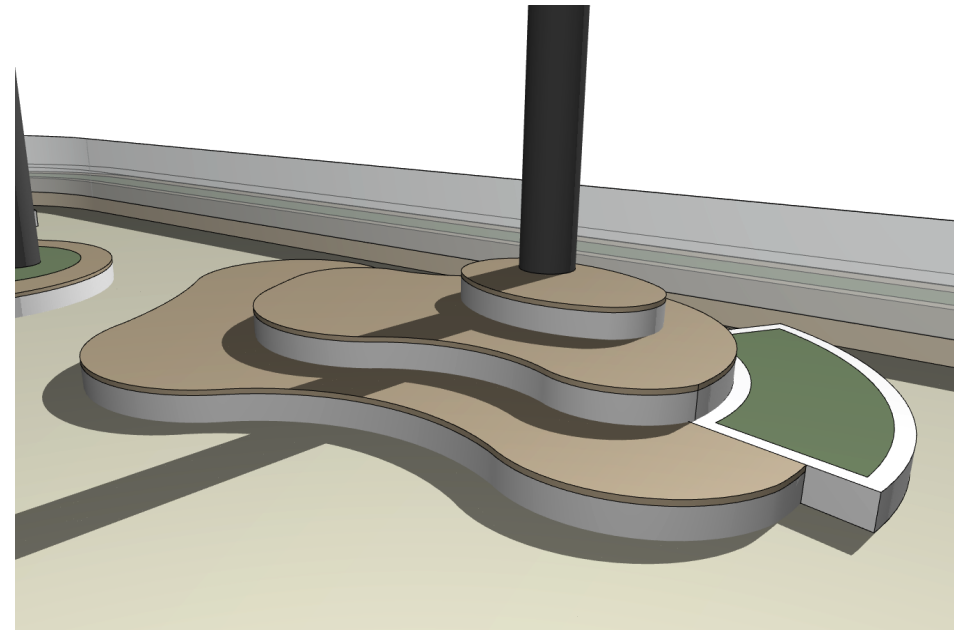

3 TIERED SEATING CONCRETE AND TIMBER WITH PLANTERS



4 HANGING NETS

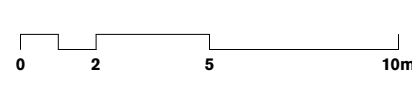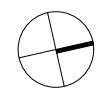

GENERAL NOTES
◦ ALL DIMENSIONS AND EXISTING CONDITIONS SHALL BE
◦ CHECKED AND VERIFIED BY THE CONTRACTOR
BEFORE PROCEEDING WITH THE WORK
◦ ALL LEVELS RELATIVE TO 'AUSTRALIAN HEIGHT DATUM'
◦ DO NOT SCALE DRAWINGS
◦ USE FIGURED DIMENSIONS ONLY

Legend

- SITE BOUNDARY
- +27.190ex EXISTING SPOT LEVEL
- +TK27.190 TOP OF KERB LEVEL
- +30.600 PROPOSED SPOT LEVEL
- TOW TOP OF WALL
- TOP TOP OF FENCE
- ELP EXISTING LIGHT POLE
- EXISTING SERVICES/ UTILITIES
- ASPHALT
- CONCRETE FOOTPATH
- STONE PAVING
- CONCRETE PAVING - WITH VARIED FINISHES AND COLOUR PATTERNS
- FEATURE BANDING PATTERNS
- BRICK AND SANDSTONE
- PROPOSED TREE
EX GROUND 6M HIGH
- TREE TO BE RETAINED
- AMENITY PLANTING
- MPB1 GARDEN PROFILE ON GRADE
-75MM MULCH
-300MM IMPORTED GARDENSOIL
-200MM CULTIVATED SUBGRADE
- MPB2 GARDEN PROFILE ON STRUCTURE
-75MM MULCH
-600MM IMPORTED GARDENSOIL
-100MM SAND FILLER LAYER
-50MM DRAINAGE CELL
- GRD1 GRATED DRAIN
- HR1 HANDRAIL
- STE1 STAINLESS STEEL EDGE
- CUSTOM BENCH SEATS
- SOLID SANDSTONE BLOCKS WITH TIMBER



B	9/6/17	SSD Application	NM	PP
A	3/5/17	SSD Application	NM	PP
rev	date	name	by	chk

fjmt studio architecture interiors landscape urban
sydney melbourne oxford
Level 5, 70 King Street & +61 2 9251 7077 www.fjmtstudio.com



project
Inner Sydney High School
244 Cleveland Street
Surry Hills, Sydney NSW 2010

title
**Landscape
Level 1 Landscape Plan**

scale	1:200 @ A1	first issued	3/5/2017
project code	sheet no.	revision	
ICHS	8003		B