


GENERAL NOTES

ALL DIMENSIONS AND EXISTING CONDITIONS SHALL BE
CHECKED AND VERIFIED BY THE CONTRACTOR
BEFORE PROCEEDING WITH THE WORK
• ALL LEVELS RELATIVE TO 'AUSTRALIAN HEIGHT DATUM'
• DO NOT SCALE DRAWINGS.
USE FIGURED DIMENSIONS ONLY

legend

Administration / Staff Hub
Movement Complex
Learning Community - General + Fitness
Learning Community - Media + Performing Arts
Amenities, Services + Storage
Learning Community - General
Learning Community - General STE(a)M
Learning Community - Specialist STE(a)M
Learning Community - Visual Arts
Learning Community - Design + Technology
Learning Community - Food Technology

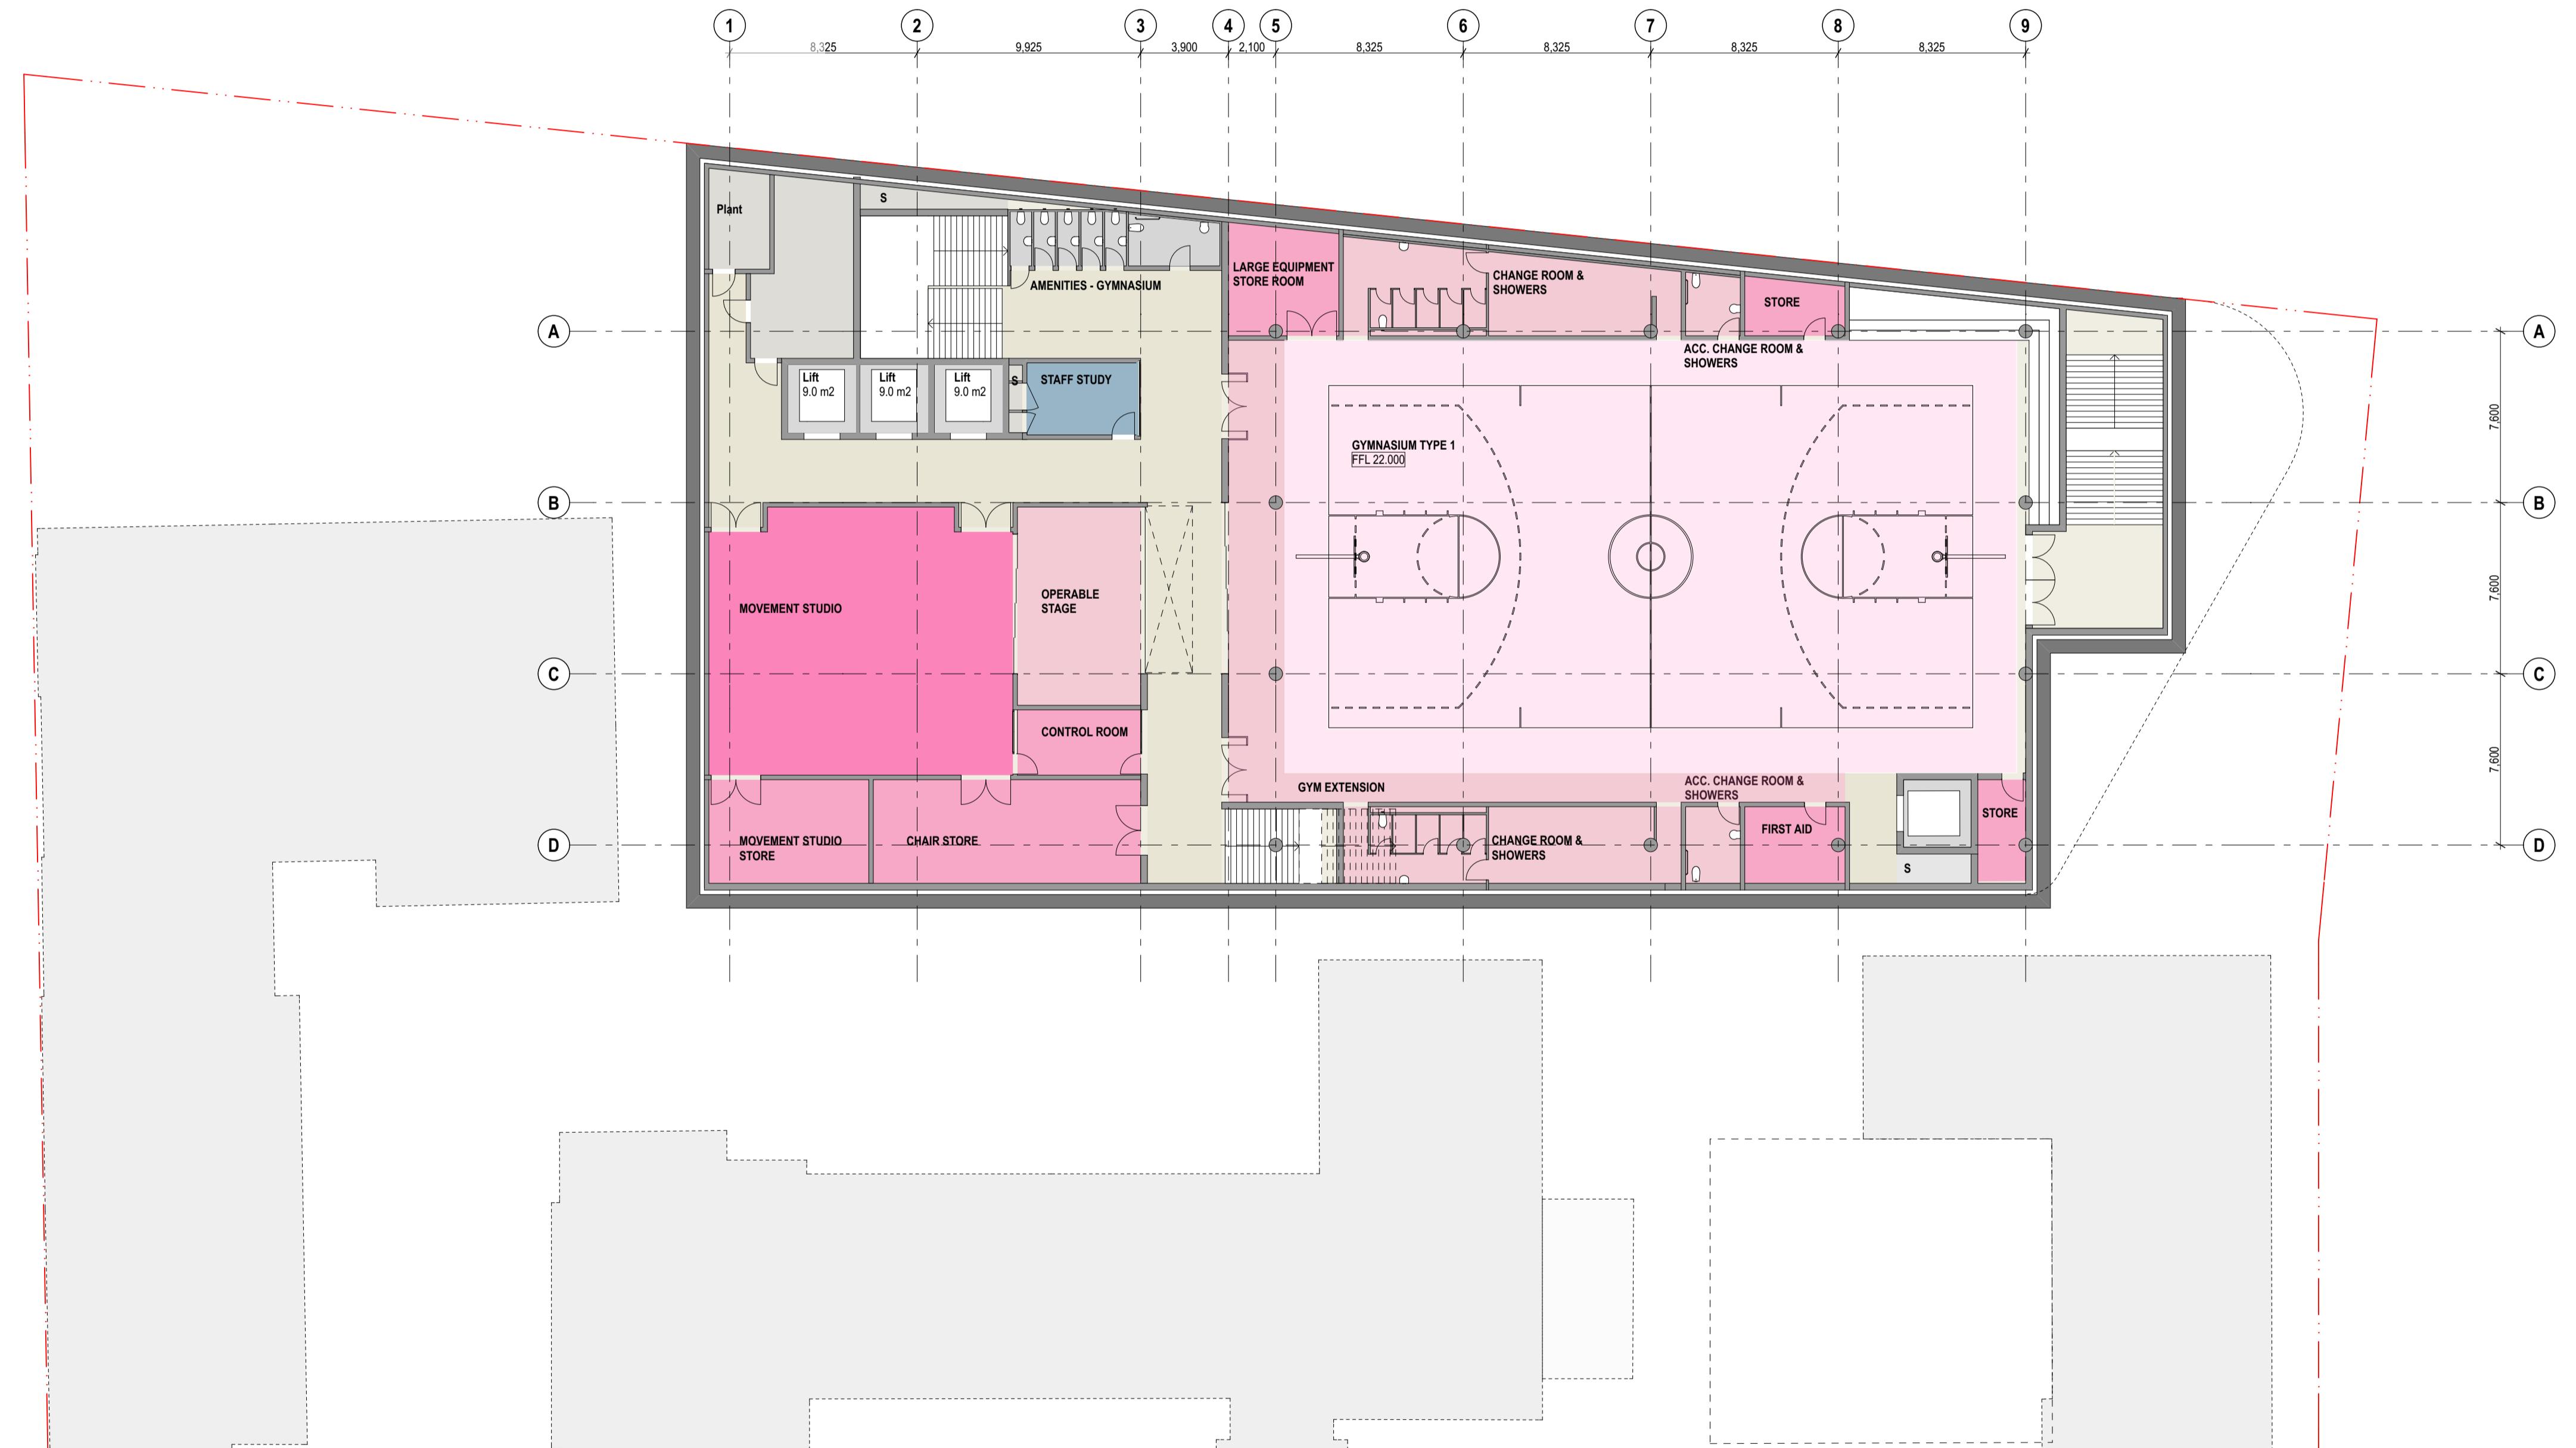

B 9/6/17 SSD Application KT KT
A 3/5/17 SSD Application EC EC
rev date name by chk

fjmt studio architecture interiors landscape urban
sydney melbourne oxford
Level 5, 70 King Street +61 2 9251 7077 [www.fjmtstudio.com](http://fjmtstudio.com)

project
Inner Sydney High School
244 Cleveland Street
Surry Hills, Sydney NSW 2010

title
**General Arrangement Plans
Basement Plan**

scale 1:200 @ A1 first issued 3/5/2017

project code sheet no. revision

ICHS 2001

