


FT01 - 'Verandah' Facade

Full height open stainless steel mesh (eg: Tensile Webnet), tensioned to an external steel framed structure. The mesh provides protection for a safe outdoor learning environment and enables a passive ventilation response to the north facing outdoor learning areas.


The steel framed structure will be a floor-by-floor system, over clad in aluminium. A number of the elements may span 2 floors depending on location. The elements are angled to respond to the concept of a "tree", a reference to the natural world. A steel kick plate and a profiled timber handrail are incorporated into the system.

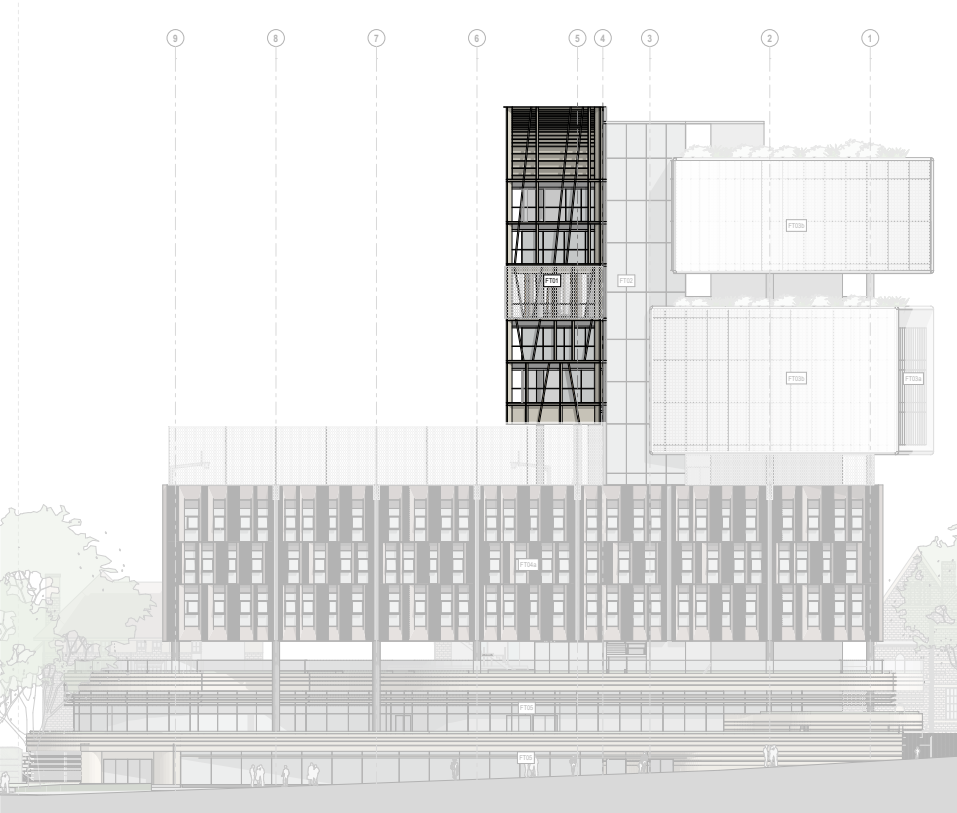

West Elevation



North Elevation

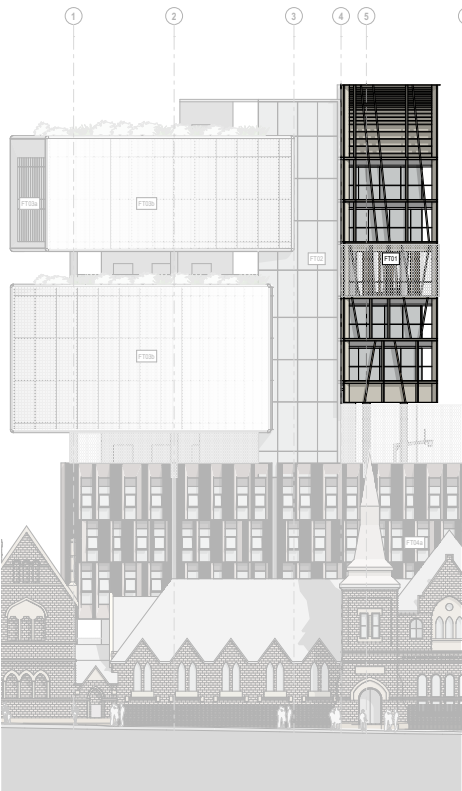

East Elevation

