

WESTMEAD REDEVELOPMENT NSW HEALTH INFRASTRUCTURE



LANDSCAPE PACKAGE | DRAWING REGISTER

0216-0389-SD-001	TITLE SHEET, MASTER LEGEND & PLANT SCHEDULE
0216-0389-SD-100	PLAZA LEVEL 2 LANDSCAPE PLAN
0216-0389-SD-110	PLAZA LEVEL 2 LANDSCAPE SECTIONS
0216-0389-SD-200	PLAZA LEVEL 1 LANDSCAPE PLAN
0216-0389-SD-210	PLAZA LEVEL 1 SUNKEN GARDEN / PLAZA DETAIL PLAN
0216-0389-SD-220	PLAZA LEVEL 1 SUNKEN GARDEN / PLAZA DETAIL SECTION
0216-0389-SD-230	HOSPITAL ROAD LEVEL 1 LANDSCAPE PLAN
0216-0389-SD-240	HOSPITAL ROAD LEVEL 1 LANDSCAPE SECTION
0216-0389-SD-320	CASB LEVEL 3 + 6 ATRIUM COURTYARD LANDSCAPE PLAN & SECTION
0216-0389-SD-330	CASB LEVEL 5 AUDITORIUM COURTYARD LANDSCAPE PLAN & SECTION

NOTE: LANDSCAPE PACKAGE TO BE READ IN CONJUNCTION WITH ALL CONSULTANTS DRAWINGS & REPORTS

NTS @ A1
1:200 @ A1
1:200 @ A1
1:200 @ A1
1:100 @ A1
1:100 @ A1
1:200 @ A1
1:50 @ A1
1:100 @ A1
1:50 @ A1

LEGEND

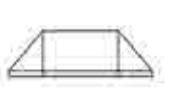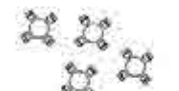	REINFORCED CONCRETE PAVEMENT Min. 110mm thick reinforced concrete pavement with lightly washed finished (no tooling). Colour TBC.		GARDEN WALL 500mm high x 200mm wide pre-cast concrete wall with off-white cement, decorative aggregate and light sand-blasted finish. Allow 316 grade stainless steel anti-skate deterrents at 600mm spacing.		PEDESTRIAN RAMP / DRIVEWAY As per Parramatta City Council Public Domain Guidelines
	PUBLIC DOMAIN PAVEMENT 50mm thick granite pavers as per Parramatta City Council Public Domain Guidelines		CONCRETE PLANTER 4.1m long x 1.2m high x 600mm wide reinforced concrete pre-cast planter box. Allow off-white cement, decorative aggregate and light sand-blasted finish and 316 grade stainless steel cabling fixed to columns for climbers.		PUBLIC ART INSTALLATION Public art installation to future consultants detail. Refer notes.
	FORECOURT PAVEMENT 50mm thick stone pavement to pedestrian areas. 80mm thick to raised thresholds. Colour and type TBC. Finish: 40% exfoliated, 40% shot-blast and 20% brushed		WALL MOUNTED SEATING 2560mm long x 840mm high x 610mm wide Wall mounted powder-coated aluminum seating as per SFA Concourse 4-seater of approved equivalent. Custom colours to future detail.		ENTRY / DIRECTIONAL SIGNAGE As per way finding consultants detail
	GARDEN BED Mass planting to garden bed areas - Refer Plant Schedule. 50mm thick organic mulch, min. 300mm up to 1.2m thick premium garden mix, geo-textile fabric, drainage cell, protection board and waterproof membrane. Refer notes and Structural Engineers documentation for slab folds / soil depth		IN-SITU SEATING Hardwood timber clad bench seating with back and arm rests to seating walls. No back or arm rests with to seats located opposite L2 cafe and L1 end-of-trip facilities		SMART POLE STREET LIGHTING As per Parramatta City Council Public Domain Guidelines
	PROPOSED TREE PLANTING Mix of advanced deciduous and evergreen trees. Refer Plant Schedule		PORTABLE OUTDOOR FURNITURE Portable outdoor chairs and tables to activate forecourt areas		CATENARY LIGHTING Catenary lighting to achieve required 'P' rating fixed between existing building and new CASB building. Refer notes.
	TREE PIT 2.4m long x 1.2m wide tree pit opening with 316 grade stainless steel edging and 85mm thick resin bonded porous gravel. Allow 18m ² strata vault system by City Green or approved equivalent per tree in accordance with Parramatta City Council Public Domain Guidelines where required.		CAFE Building and awning as per architects details		EXSITING TREES RETAINED
	RAISED KERB TO LAWN AREA 200mm high x 200mm wide raised pre-cast concrete kerb with angled faces. Allow off-white cement, decorative aggregate and lightly sand-blasted finish to raised kerb. Allow 316 grade stainless steel skate deterrents at 600mm spacing.		BUS SHELTER To future detail and in consultation with Parramatta City Council		
	LANDSCAPE STEPS Large format landscape steps to match surrounding pavement		CAR PARK EGRESS BUILDING Lift and stairwell as per architects details		
	STAIRS 350mm Tread x 150mm Risers (incl. 30mm shadow gap to base of riser) pre-cast concrete stairs with off-white cement, decorative aggregate with lightly sand-blasted finish. Allow 316 grade brushed stainless steel handrail and 316 grade discrete TGSi's with black carborundum insert.		STEEL PALISADE CLADDING 2.1m high x 10mm thick steel palisade fence cladding to facade of cantilevered garden bed		
	MASONRY FEATURE WALL Mass concrete archi-tectonic feature wall as per architects details. Allow decorative up-lighting. Refer Notes		STEEL PALISADE FENCING 1-1.3m high x 10mm thick steel palisade fence with micaceous iron oxide finish mounted upon low wall or kerb		
	CONCRETE BALUSTRADE 1.1m high in-situ concrete vehicular / pedestrian balustrade to architects details		ARTISTIC CLADDING Variable height x width x thickness to individual powder-coated steel artistic cladding integrated into concrete balustrade and steel gantries		
	ARTISTIC SCREEN WALL 3m high x 500mm wide artistic screen wall comprised of powder-coated steel frame and cladding. Decorative up-lighting to future detail. Refer notes.		STEEL GANTRY CAR RAMPS Steel 'I' Beams and 'I' columns with micaceous iron oxide finish mounted to concrete balustrade as per architects details		
	SEAT WALL 500mm high x 500mm wide angled pre-cast concrete seating wall with radial chamfer to edges. Allow off-white cement, decorative aggregate and light sand-blasted finish. Allow 316 grade stainless steel anti-skate deterrents at 600mm spacing.		BIKE PATH Bike path to End-of-Trip facilities as per RMS NSW Bicycle Guidelines. Signposting, Linemarkings and Wayfinding to future detail. Refer Traffic Engineers documentation		
			DISCREET TGSi's 316 grade discrete TGSi's with black carborundum insert		
			BOLLARDS 316 grade brushed stainless steel bollards. Allow 80% to be fixed (sub-surface mounted) and 20% removable		

NOTES

GARDEN BED AND TURF AREAS All garden beds and turf areas to be serviced by fully automatic irrigation system. Design to future irrigation consultants detail.	LANDSCAPE LIGHTING All landscape lighting to be designed by suitably qualified and experienced lighting designer in collaboration with Architect and Landscape Architect - to future consultants detail.	PUBLIC ART INSTALLATION + ARTISTIC SCREEN WALL + CLADDING TO SUNKEN GARDEN / PLAZA Public art installation, artistic wall and cladding to sunken garden / plaza area to be commissioned and designed by suitably qualified and experienced artist in collaboration with Architect and Landscape Architect - to future consultants detail.	STORMWATER PITS & STRIP DRAINS Stormwater pits and strip drains surrounded by concrete to be 316 grade stainless steel with heel safe anti-slip grate up to Class D. Strip drains surrounded by stone pavement to be ACO Brick Slot or approved equivalent. Refer hydraulic engineers documentation for type, extent and locations.	SERVICE PIT LIDS All service pit lids within Level 2 and Level 1 Plaza and Hospital Road to be 316 grade stainless steel frame and in-filled with surrounding surface material
---	--	---	---	--

PLANT SCHEDULE

Trees	Symbol	Botanical Name	Common Name	Size at Installation	Size at Maturity (H x W)	Spacing	Qty
		Angophora costata	Smoothbarked Apple	400L	20 x 12m	As shown	6
		Eucalyptus maculata	Spotted Gum	400L	20.0 x 10.0m	As shown	6
		Jacaranda mimosifolia	Jacaranda	400L	10.0 x 8.0m	As shown	2
		Uivistonia australis	Cabbage Palm	3m high Trunk* 3.5m high Trunk* 4m high Trunk*	12.0 x 4.0m 12.0 x 4.0m 12.0 x 4.0m	As shown As shown As shown	46 46 45
		Magnolia grandiflora	Bull Bay Magnolia	400L	25.0 x 10.0m	As shown	3
		Platanus x acerifolia	London Plane	400L	14.0 x 10.0m	As shown	4
		Plumeria rubra	Frangipani	400L	5.0 x 5.0m	As shown	12
		Tristanopsis laurina 'Luscious'	Watergum	400L	12.0 x 5.0m	As shown	10

Level 2 Plaza (1400m ²)	Symbol	Botanical Name	Common Name	Size at Installation	Size at Maturity (H x W)	Spacing	Qty
Shrubs							
Px		Philodendron 'Xanadu'	Xanadu	200mm pot	1.0 x 1.2m	2 / sqm	280
Sr		Strelitzia reginae	Bird of Paradise	200mm pot	1.2 x 1.2m	1 / sqm	140
Feature Plant							
Ap		Alpinia caerulea	Native Ginger	200mm pot	2.0 x .5m	3 / sqm	420
De		Doryanthes excelsa	Gymea Lily	300mm pot	1.5 x 1.5m	1 / sqm	140
Grasses and Groundcover							
Am		Acanthus mollis	Oyster Plant	150mm pot	0.7 x 1.0m	3 / sqm	210
Ao		Agapanthus orientalis 'Queen Mum'	Lily of the Nile	150mm pot	0.7 x 1.0m	3 / sqm	370
Ar		Ajuga reptans	Bugleweed	150mm pot	0.15 x 1.0m	5 / sqm	350
At		Arthropodium cirratum	Renga Renga Lily	150mm pot	0.5 x 0.5m	4 / sqm	280
Ae		Aspidistra elatior	Cast Iron Plant	150mm pot	0.6 x 0.6m	4 / sqm	560
Ca		Crinum asiaticum	Giant Crinum Lily	150mm pot	1.2 x 1.0m	3 / sqm	210
Lm		Liriope muscari 'Just Right'	Liriope Just Right	150mm pot	0.5 x 0.5m	6 / sqm	840
Lt		Lomandra longifolia 'Tanika'	Tanika	150mm pot	0.7 x 0.7m	6 / sqm	840
Vh		Viola hederacea	Native Violet	150mm pot	0.15 x 0.5m	7 / sqm	196
Spillovers							
Pp		Pandorea pandorana 'Snowbells'	Wonga Wonga Vine	200mm pot (min 1m leader)	6 x 6m	2 / G.Bed	17
Turf							
		Stenotaphrum secundatum 'Sapphire'	Sapphire Buffalo	600mm wide roll	N / A	N / A	575m ²

Level 3 Plaza and Hospital Road (1500m ²)	Symbol	Botanical Name	Common Name	Size at Installation	Size at Maturity (H x W)	Spacing	Qty
Tree Ferns (Sunken Garden / Plaza)							
Da		Dicksonia antarctica	Soft Tree Fern	1m high Trunk* 2m high Trunk* 3m high Trunk*	4.0 x 3.0m 4.0 x 3.0m 4.0 x 3.0m	1 / 6sqm 1 / 6sqm 1 / 6sqm	8 8 8
Shrubs							
My		Michelia yunnanensis 'Scented Pearl'	Scented Pearl Magnolia	200mm pot	3.0 x 2.0m	1 / Lm	30
Px		Philodendron 'Xanadu'	Xanadu	200mm pot	1.0 x 1.2m	2 / sqm	240
Se		Syzygium australe 'Elite'	Lilly Pilly	200mm pot	2.0 x 1.5m	0.75 / Lm	40
Sr		Strelitzia reginae	Bird of Paradise	200mm pot	1.2 x 1.2m	1 / sqm	120
Feature Plant							
Ap		Alpinia caerulea	Native Ginger	200mm pot	2.0 x .5m	3 / sqm	360
De		Doryanthes excelsa	Gymea Lily	300mm pot	1.5 x 1.5m	1 / sqm	120
Ferns							
Aa		Asplenium australasicum	Bird's Nest Fern	200mm pot	1.0 x 1.2m	1 / sqm	30
Bg		Blechnum gibbum	Silver Lady Fern	200mm pot	1.2 x 1.0m	1 / sqm	30
Da		Doodia aspera	Prickly Rasp Fern	200mm pot	0.4 x 0.6m	3 / sqm	90
Re		Rhapis excelsa	Broadleaf Lady Palm	200mm pot	2.0 x 1.0m	2 / sqm	120
Ps		Polystichum setiferum	Soft Shield Fern	200mm pot	1.0 x 0.75m	2 / sqm	60
Grasses and Groundcover							
Am		Acanthus mollis	Oyster Plant	150mm pot	0.7 x 1.0m	3 / sqm	225
Ao		Agapanthus orientalis 'Queen Mum'	Lily of the Nile	150mm pot	0.7 x 1.0m	3 / sqm	225
Ar		Ajuga reptans	Bugleweed	150mm pot	0.15 x 1.0m	5 / sqm	150
At		Arthropodium cirratum	Renga Renga Lily	150mm pot	0.5 x 0.5m	4 / sqm	120
Ae		Aspidistra elatior	Cast Iron Plant	150mm pot	0.6 x 0.6m	4 / sqm	300
Ca		Crinum asiaticum	Giant Crinum Lily	150mm pot	1.2 x 1.0m	3 / sqm	135
Ds		Davallia solida var. pyxidata	Hare's Foot Fern	150mm pot	0.5 x 0.5m	5 / sqm	225
Lm		Liriope muscari 'Just Right'	Liriope Just Right	150mm pot	0.5 x 0.5m	6 / sqm	1350
Lt		Lomandra longifolia 'Tanika'	Tanika	150mm pot	0.7 x 0.7m	5 / sqm	750
Vh		Viola hederacea	Native Violet	150mm pot	0.15 x 0.5m	7 / sqm	210
Climbers							
Pp		Pandorea pandorana 'Snowbells'	Wonga Wonga Vine	200mm pot (min 1m leader)	6 x 6m	2 / G.Bed	14

Level 3, 5 & 6 Courtyards (220m ²)	Symbol	Botanical Name	Common Name	Size at Installation	Size at Maturity (H x W)	Spacing	Qty
Tree Ferns (L3 Courtyard)							
Da		Dicksonia antarctica	Soft Tree Fern	1m high Trunk* 2m high Trunk* 3m high Trunk*	4.0 x 3.0m 4.0 x 3.0m 4.0 x 3.0m	1 / 6sqm 1 / 6sqm 1 / 6sqm	2 2 2
Feature Plant							
Ap		Alpinia caerulea	Native Ginger	200mm pot	2.0 x .5m	3 / sqm	99
Px		Philodendron 'Xanadu'	Xanadu	200mm pot	1.0 x 1.2m	2 / sqm	66
Sr		Strelitzia reginae	Bird of Paradise	200mm pot	1.2 x 1.2m	1 / sqm	66
Ferns							
Bg		Blechnum gibbum	Silver Lady Fern	200mm pot	1.2 x 1.0m	1 / sqm	5
Da		Doodia aspera	Prickly Rasp Fern	200mm pot	0.4 x 0.6m	3 / sqm	14
Re		Rhapis excelsa	Broadleaf Lady Palm	200mm pot	2.0 x 1.0m	2 / sqm	9
Ps		Polystichum setiferum	Soft Shield Fern	200mm pot	1.0 x 0.75m	2 / sqm	9
Grasses and Groundcover							
Am		Acanthus mollis	Oyster Plant	150mm pot	0.7 x 1.0m	3 / sqm	27
Ao		Agapanthus orientalis 'Queen Mum'	Lily of the Nile	150mm pot	0.7 x 1.0m	3 / sqm	40
Ar		Ajuga reptans	Bugleweed	150mm pot	0.15 x 1.0m	5 / sqm	22
At		Arthropodium cirratum	Renga Renga Lily	150mm pot	0.5 x 0.5m	4 / sqm	18
Ae		Aspidistra elatior	Cast Iron Plant	150mm pot	0.6 x 0.6m	4 / sqm	44
Ca		Crinum asiaticum	Giant Crinum Lily	150mm pot	1.2 x 1.0m	3 / sqm	33
Ds		Davallia solida var. pyxidata	Hare's Foot Fern	150mm pot	0.5 x 0.5m	5 / sqm	33
Lm		Liriope muscari 'Just Right'	Liriope Just Right	150mm pot	0.5 x 0.5m	6 / sqm	238
Vh		Viola hederacea	Native Violet	150mm pot	0.15 x 0.5m	7 / sqm	31

Note: Tree quantities provided. Refer square meter areas for extent of garden bed and turf areas. Final quantities to be confirmed at next design stage
* Trunk height measured from top of rootball to underside of canopy

GENERAL NOTES

- DO NOT SCALE DRAWINGS. FIGURED DIMENSIONS HAVE PREFERENCE OVER SCALED DIMENSIONS.
- ANY DISCREPANCIES MUST BE REPORTED IMMEDIATELY TO THE SUPERINTENDENT.
- THESE DRAWINGS ARE TO BE READ IN CONJUNCTION WITH THE DETAILS, SPECIFICATIONS AND ENGINEERING DOCUMENTS.
- LOCATE AND PROTECT ALL UNDERGROUND SERVICES PRIOR TO ANY EXCAVATION. MAKE GOOD ALL DAMAGE TO EXISTING WORKS CAUSED BY THE ACTIVITY OF THESE WORKS.
- THESE DRAWINGS ARE TO BE PRINTED IN COLOUR

These designs, plans and specifications and the copyright therein are the property of TRACT CONSULTANTS PTY LTD, and must not be used, reproduced or copied, wholly or in part, without the written permission of TRACT CONSULTANTS PTY LTD.

ARCHITECT:

HDR | RD + MSJ

Level 1, 110 Walker Street, North Sydney, NSW, 2060
+6129592666 | hdr@hdrnsw.com | hdrnsw.com
The Rise Drafting Group NSW PTY LTD, as trustee for The Rise Drafting Trading Trust
ABN 5696949492

SCHEMATIC DESIGN NOT FOR CONSTRUCTION

REV	DESCRIPTION	DATE	DRN	CHKD
01	SD ISSUE	30.09.2016	BM	GG
02	REVISED SD ISSUE	07.10.2016	BM	GG
03	REVISED PLANT QUANTITIES	19.10.2016	BM	GG
04	REVISED TREE POT SIZES	25.10.2016	BM	GG
05	ADDITIONAL LEGEND ITEM	26.10.2016	BM	GG
06	REVISED SCOPE OF WORKS	07.11.2016	BM	GG

Tract Landscape Architects Urban Designers Town Planners

Level 8/80 Mount Street North Sydney N.S.W. 2060
P: 02 9554 3733 www.tract.net.au

PROJECT

Westmead Redevelopment
Building healthy. Transforming lives.

CLIENT



DRAWING TITLE


Title Sheet, Master Legend and Plant Schedule

DRAWING NUMBER	REVISION
0216-0389-SD-001	06

DRAWN	CHECKED	APPROVED	DATE
BM	BM	GG	07.11.2016

SCALE

NTS @ A1

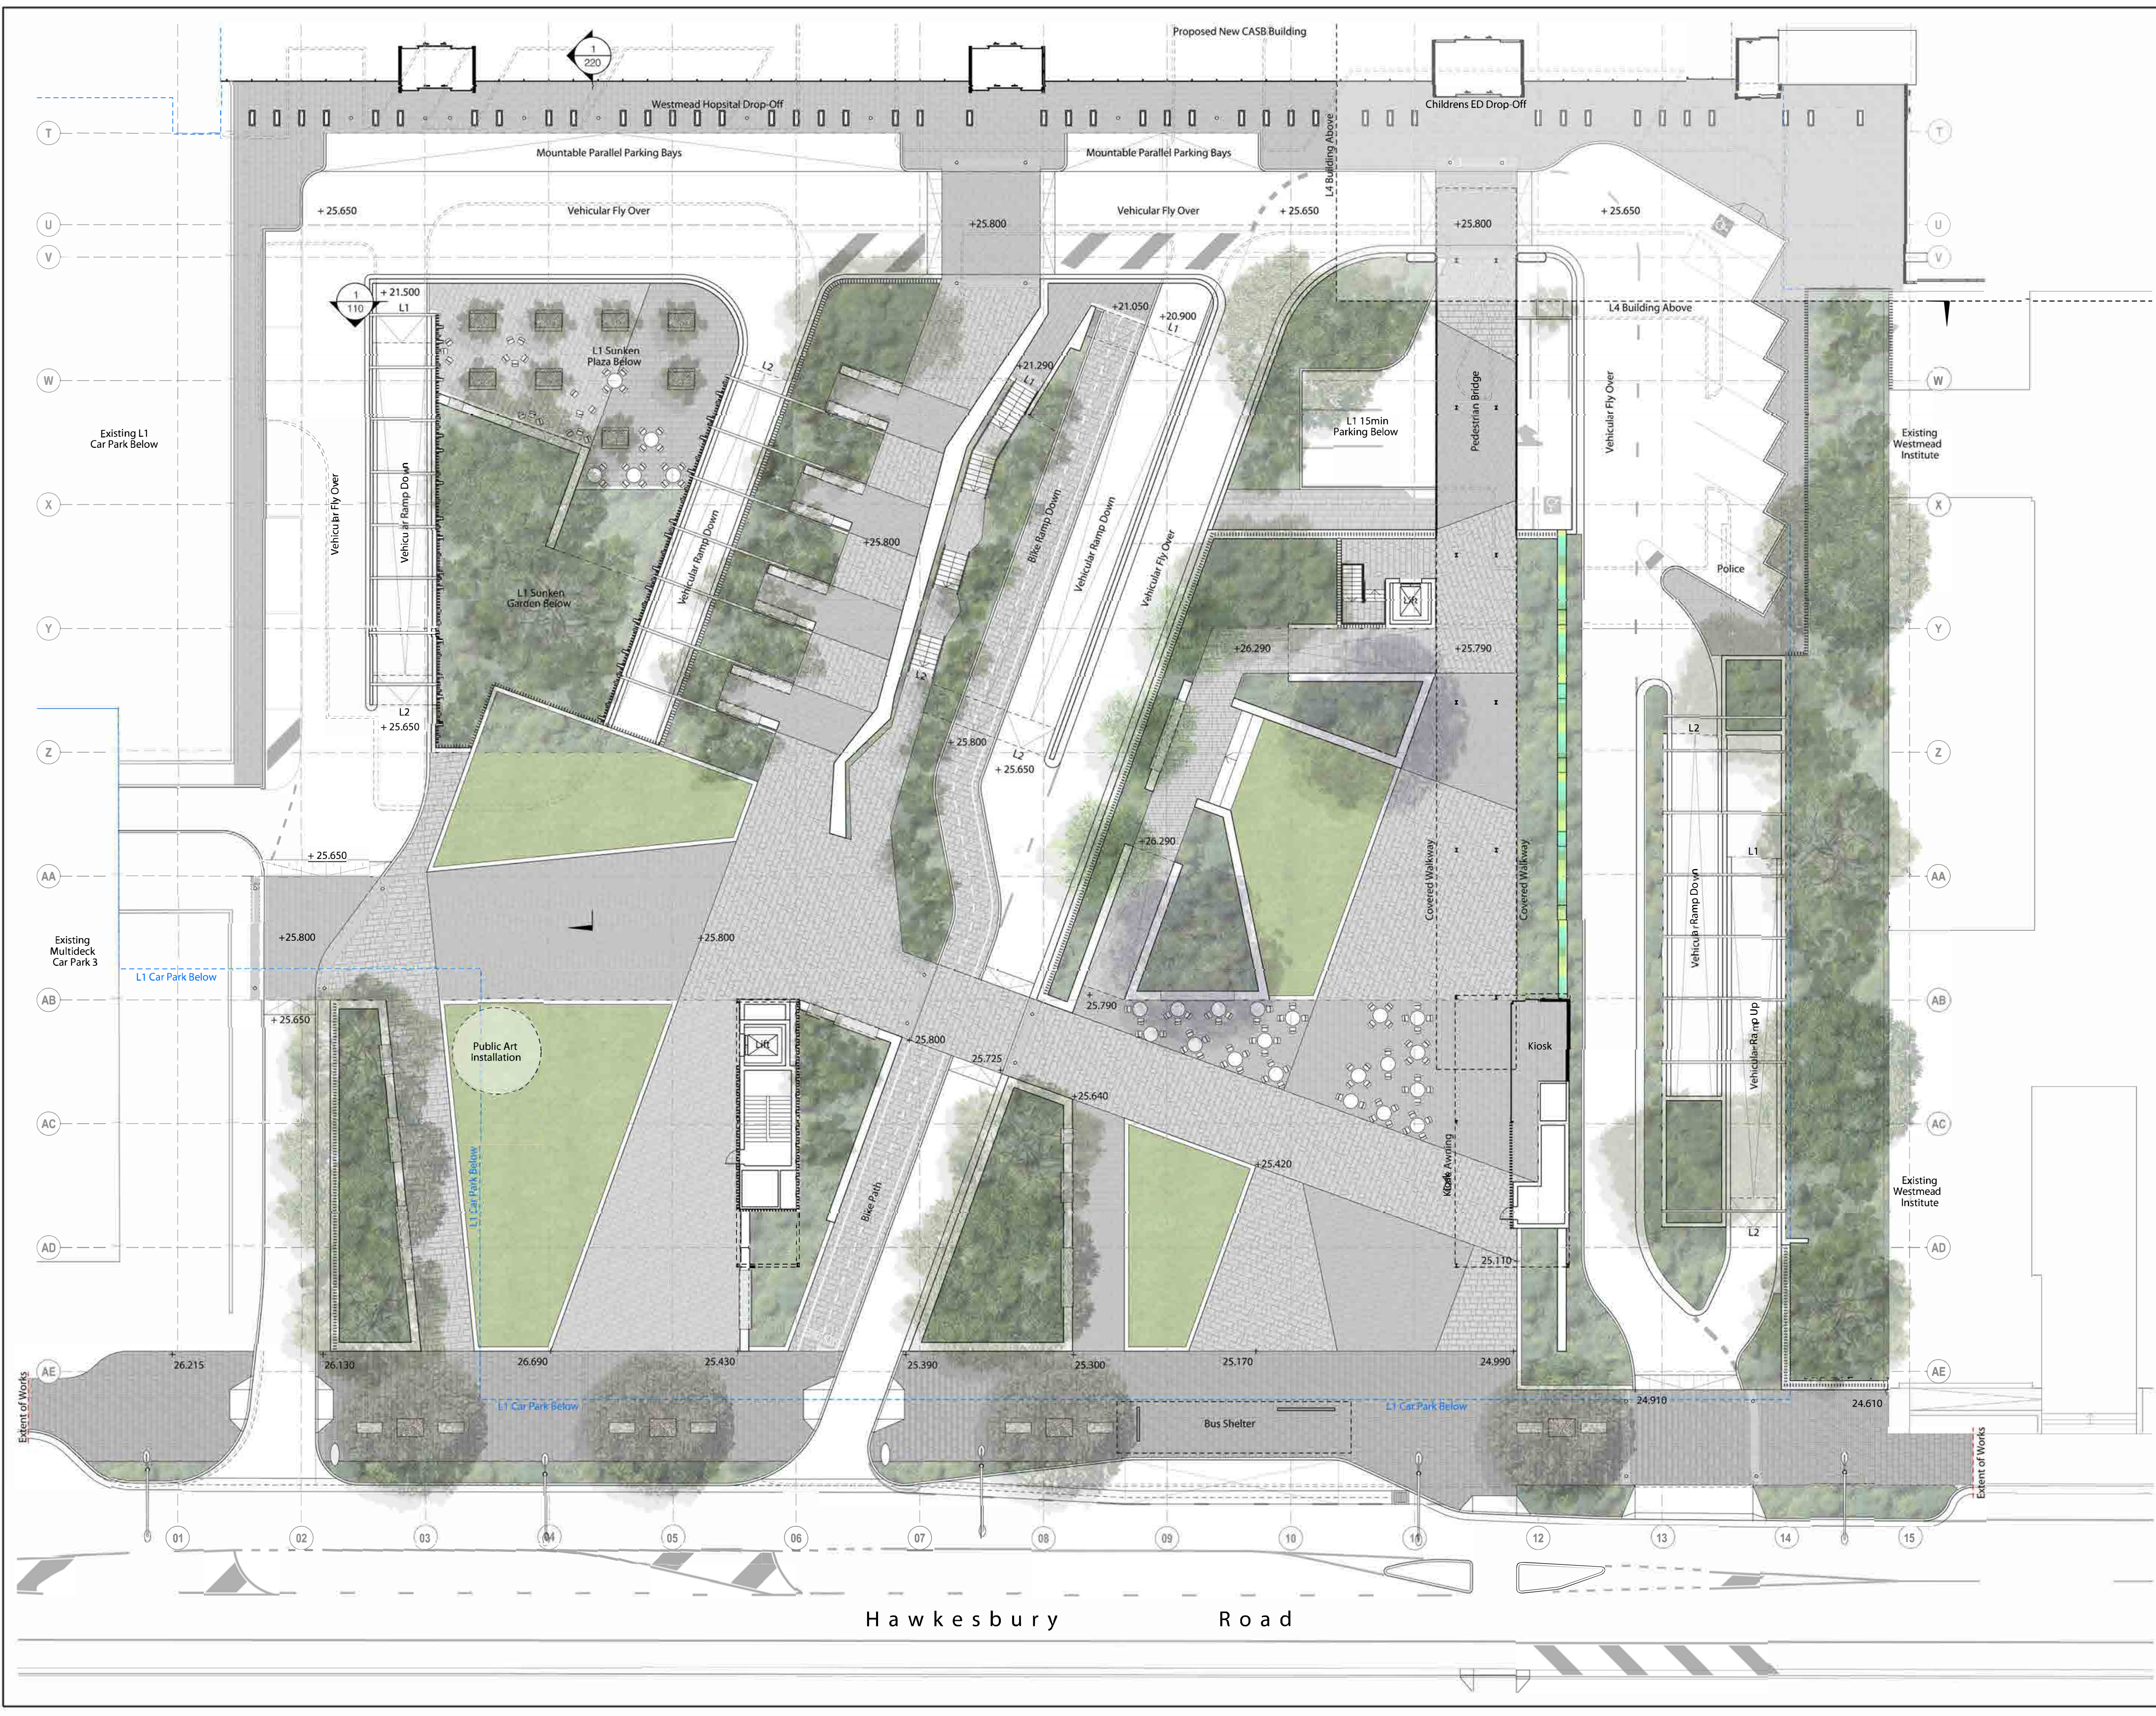

- GENERAL NOTES**
1. DO NOT SCALE DRAWINGS. FIGURED DIMENSIONS HAVE PREFERENCE OVER SCALED DIMENSIONS.
 2. ANY DISCREPANCIES MUST BE REPORTED IMMEDIATELY TO THE SUPERINTENDENT.
 3. THESE DRAWINGS ARE TO BE READ IN CONJUNCTION WITH THE DETAILS, SPECIFICATIONS AND ENGINEERING DOCUMENTS.
 4. LOCATE AND PROTECT ALL UNDERGROUND SERVICES PRIOR TO ANY EXCAVATION. MAKE GOOD ALL DAMAGE TO EXISTING WORKS CAUSED BY THE ACTIVITY OF THESE WORKS.
 5. THESE DRAWINGS ARE TO BE PRINTED IN COLOUR
- These designs, plans and specifications and the copyright therein are the property of TRACT CONSULTANTS PTY. LTD. and must not be used, reproduced or copied, wholly or in part, without the written permission of TRACT CONSULTANTS PTY. LTD.

ARCHITECT:
HDR | RD + MSJ
Level 1, 110 Walker Street, North Sydney, NSW, 2060
+61299562668 | hrd@hdrmsj.com.au | hrdm.com
The Rice Daubney Group NSW Pty. as trustee for The Rice Daubney Trading Trust
ABN 58888364993

**SCHEMATIC DESIGN
NOT FOR CONSTRUCTION**

REV	DESCRIPTION	DATE	DRN	CHKD
01	SD ISSUE	30.09.2016	BM	GG
02	REVISED SD ISSUE	07.10.2016	BM	GG

Tract
Landscape Architects
Urban Designers
Town Planners
Level 8/80 Mount Street North Sydney N.S.W. 2060
P: 02 9954 3733 www.tract.net.au

PROJECT
Westmead Redevelopment
Building health. Transforming lives.

CLIENT
NSW Health
GOVERNMENT Infrastructure

DRAWING TITLE
Plaza | Level 2
Landscape Plan

DRAWING NUMBER
0216-0389-SD-100

REVISION
02

DRAWN BM **CHECKED** BM **APPROVED** GG **DATE** 07.10.2016

SCALE 1:200 @ A1
0 2 4 10m



1 Landscape Section
Plaza | Level 1 & 2

1:200 @ A1

GENERAL NOTES

1. DO NOT SCALE DRAWINGS. FIGURED DIMENSIONS HAVE PREFERENCE OVER SCALED DIMENSIONS.
2. ANY DISCREPANCIES MUST BE REPORTED IMMEDIATELY TO THE SUPERINTENDENT.
3. THESE DRAWINGS ARE TO BE READ IN CONJUNCTION WITH THE DETAILS, SPECIFICATIONS AND ENGINEERING DOCUMENTS.
4. LOCATE AND PROTECT ALL UNDERGROUND SERVICES PRIOR TO ANY EXCAVATION. MAKE GOOD ALL DAMAGE TO EXISTING WORKS CAUSED BY THE ACTIVITY OF THESE WORKS.
5. THESE DRAWINGS ARE TO BE PRINTED IN COLOUR

These designs, plans and specifications and the copyright therein are the property of TRACT CONSULTANTS PTY. LTD. and must not be used, reproduced or copied, wholly or in part, without the written permission of TRACT CONSULTANTS PTY. LTD.

ARCHITECT:

HDR | RD + MSJ

Level 1, 110 Walker Street, North Sydney, NSW, 2060
+61295562666 | hdr@hdrmsj.com | hdrmsj.com
The Rice Disability Group NSW Pty. as trustee for The Rice Disability Trading Trust
ABN 9986304993

SCHEMATIC DESIGN

NOT FOR CONSTRUCTION

REV	DESCRIPTION	DATE	DRN	CHKD
01	SD ISSUE	30.09.2016	BM	GG
02	REVISED SD ISSUE	07.10.2016	BM	GG

Tract
Landscape Architects
Urban Designers
Town Planners

Level 8/80 Mount Street North Sydney N.S.W. 2060
P: 02 9954 3733 www.tract.net.au

PROJECT

Westmead Redevelopment
Building health. Transforming lives.

CLIENT

NSW GOVERNMENT
Health Infrastructure


DRAWING TITLE

Plaza | Level 2
Landscape Section

DRAWING NUMBER	REVISION
0216-0389-SD-110	02

DRAWN	CHECKED	APPROVED	DATE
BM	BM	GG	07.10.2016

SCALE 1:200 @ A1
0 2 4 10m

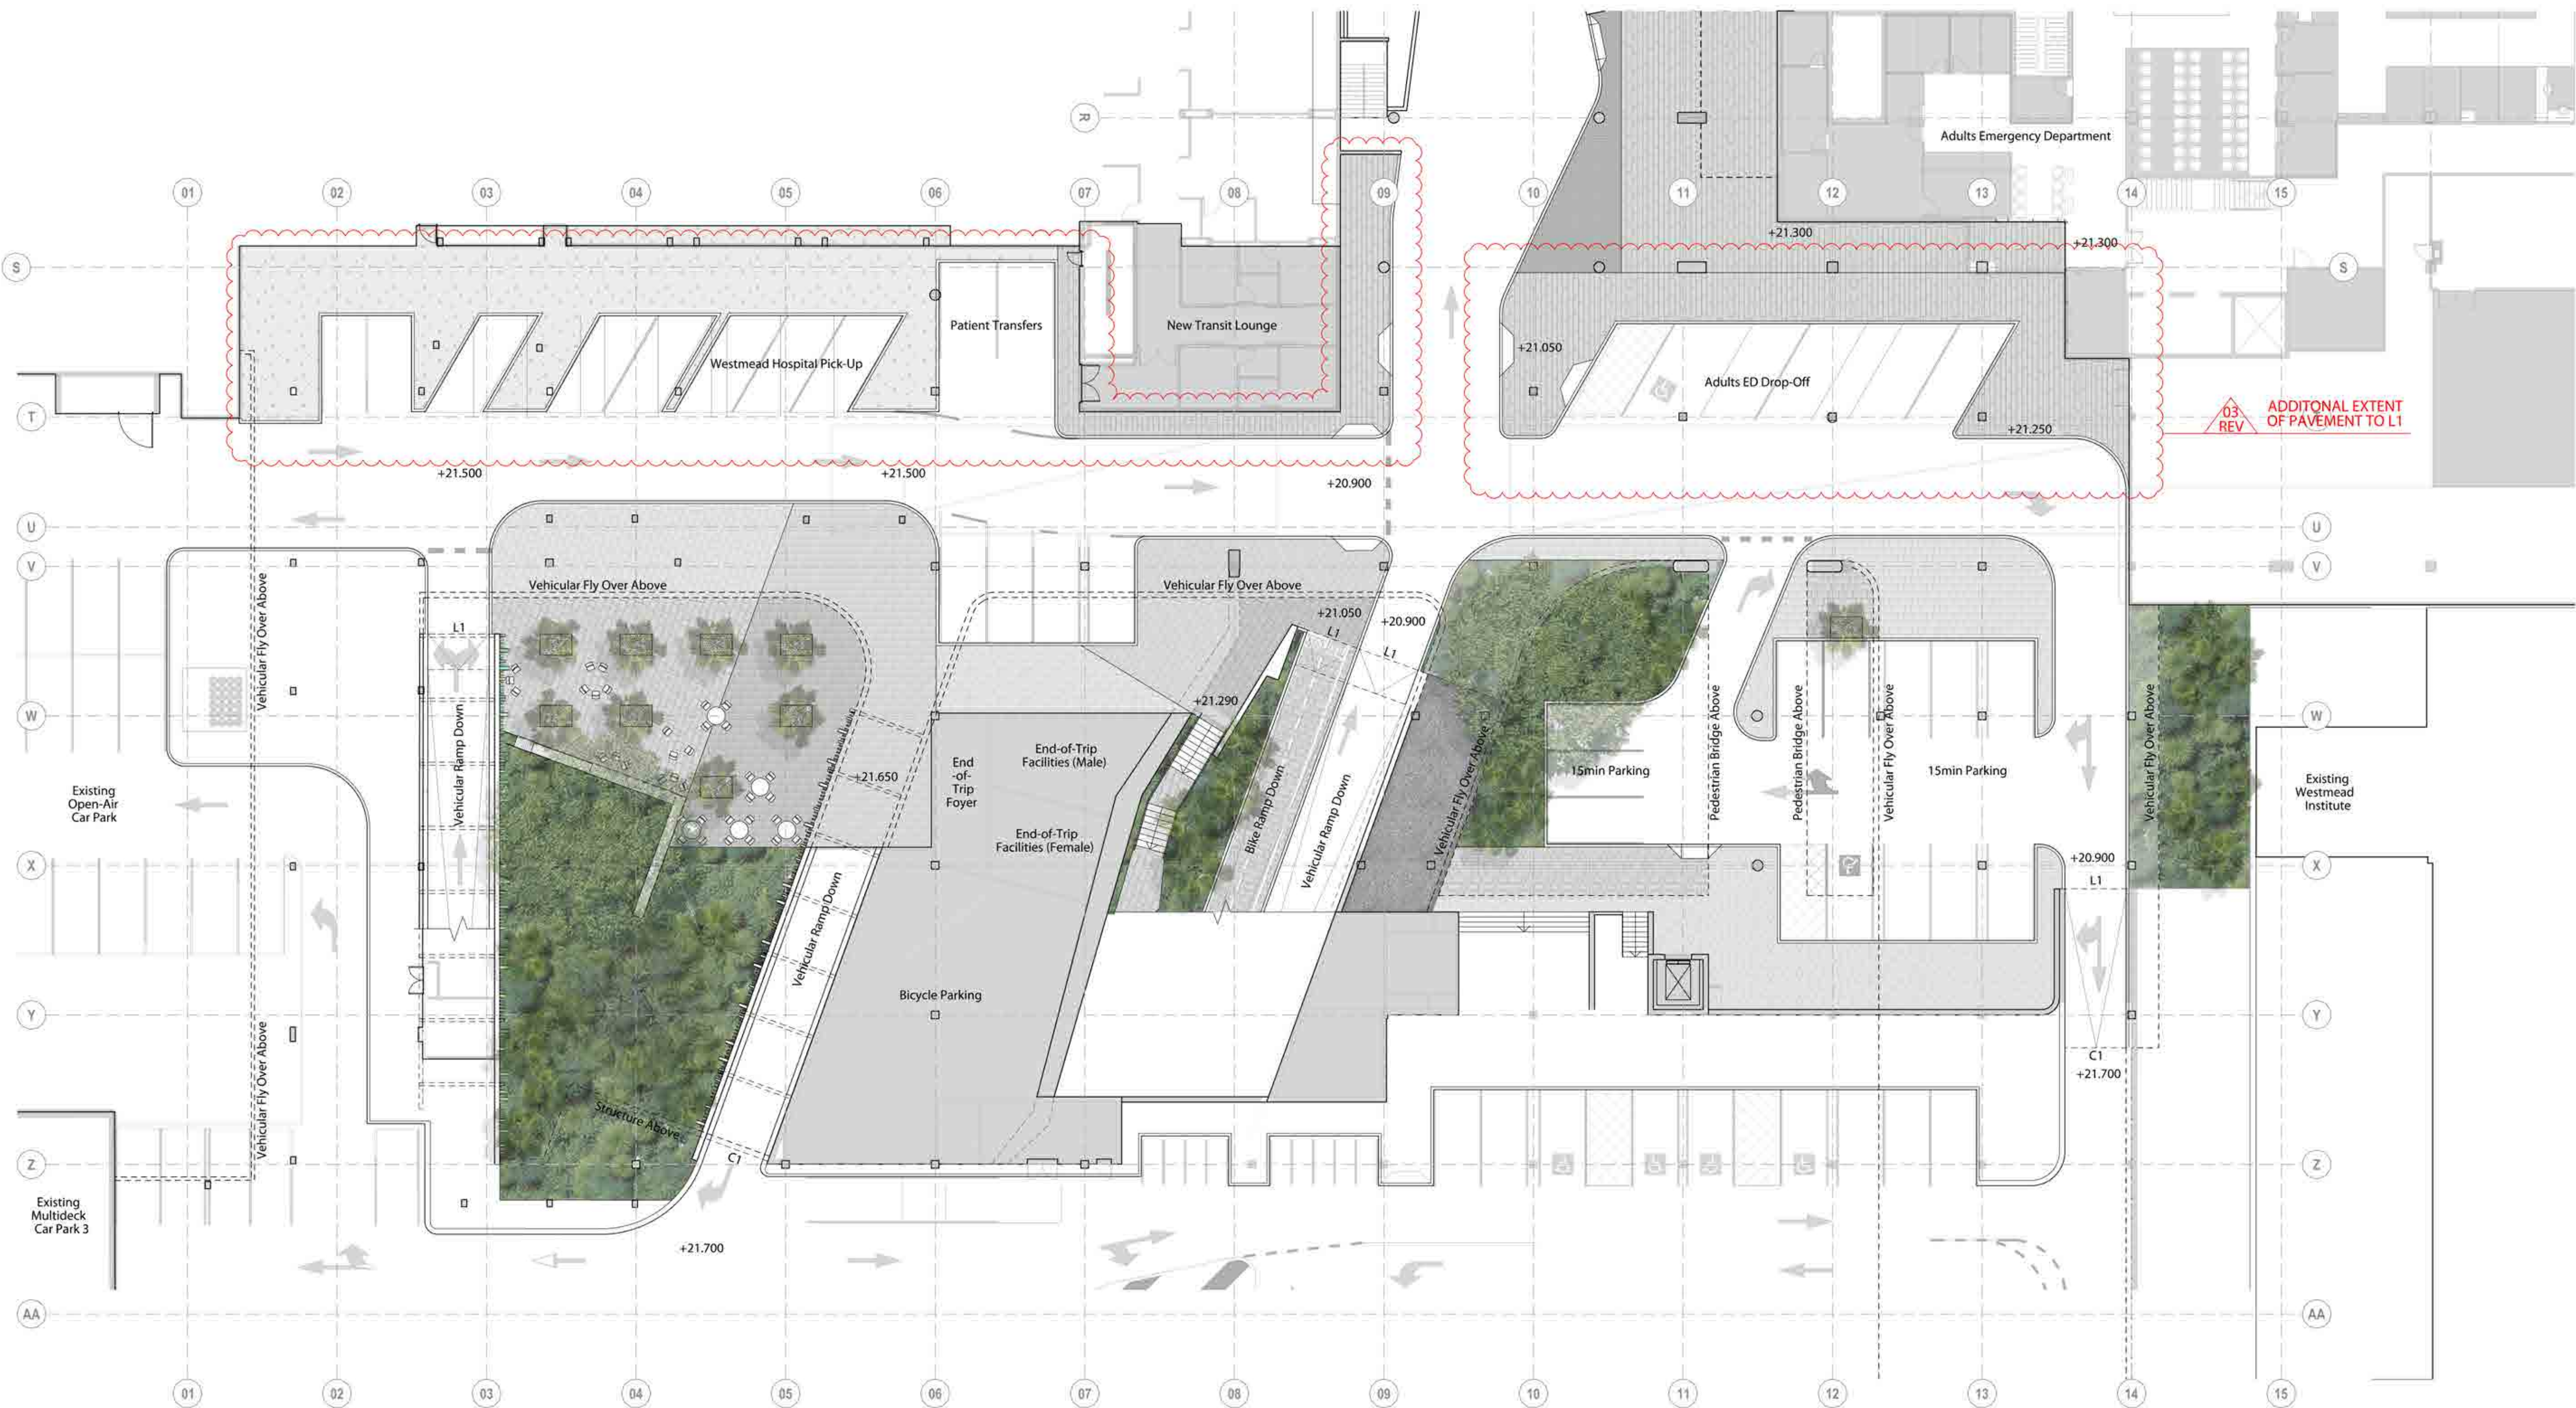

1 Landscape Plan
Plaza | Level 1

1:200 @ A1

- GENERAL NOTES**
1. DO NOT SCALE DRAWINGS. FIGURED DIMENSIONS HAVE PREFERENCE OVER SCALED DIMENSIONS.
 2. ANY DISCREPANCIES MUST BE REPORTED IMMEDIATELY TO THE SUPERINTENDENT.
 3. THESE DRAWINGS ARE TO BE READ IN CONJUNCTION WITH THE DETAILS, SPECIFICATIONS AND ENGINEERING DOCUMENTS.
 4. LOCATE AND PROTECT ALL UNDERGROUND SERVICES PRIOR TO ANY EXCAVATION. MAKE GOOD ALL DAMAGE TO EXISTING WORKS CAUSED BY THE ACTIVITY OF THESE WORKS.
 5. THESE DRAWINGS ARE TO BE PRINTED IN COLOUR
- These designs, plans and specifications and the copyright therein are the property of TRACT CONSULTANTS PTY LTD and must not be used, reproduced or copied, wholly or in part, without the written permission of TRACT CONSULTANTS PTY LTD.

ARCHITECT:
HDR | RD + MSJ
Level 1, 110 Walker Street, North Sydney, NSW, 2060
+61295562666 | hrd@hdrmsj.com | hrdmsj.com
The Rice Drabney Group NSW Pty Ltd as trustee for The Rice Drabney Trading Trust
ABN 9988034993

SCHEMATIC DESIGN
NOT FOR CONSTRUCTION

REV	DESCRIPTION	DATE	DRN	CHKD
01	SD ISSUE	30.09.2016	BM	GG
02	REVISED SD ISSUE	07.10.2016	BM	GG
03	ADDITIONAL EXTENT OF PAVEMENT TO L1	26.10.2016	BM	GG

Tract
Landscape Architects
Urban Designers
Town Planners

Level 8/80 Mount Street North Sydney N.S.W. 2060
P: 02 9954 3733 www.tract.net.au

PROJECT
Westmead Redevelopment
Building health. Transforming lives.

CLIENT
NSW Health
GOVERNMENT Infrastructure

DRAWING TITLE
Plaza | Level 1
Landscape Plan

DRAWING NUMBER
0216-0389-SD-200

REVISION
03

DRAWN BM **CHECKED** BM **APPROVED** GG **DATE** 26.10.2016

SCALE 1:200 @ A1
0 2 4 10m



1 Landscape Detail Plan
Plaza | Level 1 | Sunken Plaza / Courtyard

1:100 @ A1

- GENERAL NOTES**
1. DO NOT SCALE DRAWINGS. FIGURED DIMENSIONS HAVE PREFERENCE OVER SCALED DIMENSIONS.
 2. ANY DISCREPANCIES MUST BE REPORTED IMMEDIATELY TO THE SUPERINTENDENT.
 3. THESE DRAWINGS ARE TO BE READ IN CONJUNCTION WITH THE DETAILS, SPECIFICATIONS AND ENGINEERING DOCUMENTS.
 4. LOCATE AND PROTECT ALL UNDERGROUND SERVICES PRIOR TO ANY EXCAVATION. MAKE GOOD ALL DAMAGE TO EXISTING WORKS CAUSED BY THE ACTIVITY OF THESE WORKS.
 5. THESE DRAWINGS ARE TO BE PRINTED IN COLOUR
- These designs, plans and specifications and the copyright therein are the property of TRACT CONSULTANTS PTY. LTD. and must not be used, reproduced or copied, wholly or in part, without the written permission of TRACT CONSULTANTS PTY. LTD.

ARCHITECT:
HDR | RD + MSJ
Level 1, 110 Walker Street, North Sydney, NSW, 2060
+612 9556 2666 | hdr@hdrmsj.com | hdrinc.com
The Rice Disability Group NSW P/L as trustee for The Rice Disability Trading Trust
ABN 99880304903

SCHEMATIC DESIGN
NOT FOR CONSTRUCTION

REV	DESCRIPTION	DATE	DRN	CHKD
01	SD ISSUE	30.09.2016	BM	GG
02	REVISED SD ISSUE	07.10.2016	BM	GG

Tract
Landscape Architects
Urban Designers
Town Planners

Level 8/80 Mount Street North Sydney N.S.W. 2060
P: 02 9954 3733 www.tract.net.au

PROJECT
Westmead Redevelopment
Building health. Transforming lives.

CLIENT
NSW Health
GOVERNMENT Infrastructure

DRAWING TITLE
Sunken Garden / Plaza | Level 1
Landscape Detail Plan

DRAWING NUMBER	REVISION
0216-0389-SD-210	02

DRAWN	CHECKED	APPROVED	DATE
BM	BM	GG	07.10.2016

SCALE 1:100 @ A1
0 1 2 5m



1 Landscape Detail Section
Plaza | Level 1 | Sunken Garden + Plaza

1:100 @ A1

GENERAL NOTES

1. DO NOT SCALE DRAWINGS. FIGURED DIMENSIONS HAVE PREFERENCE OVER SCALED DIMENSIONS.
2. ANY DISCREPANCIES MUST BE REPORTED IMMEDIATELY TO THE SUPERINTENDENT.
3. THESE DRAWINGS ARE TO BE READ IN CONJUNCTION WITH THE DETAILS, SPECIFICATIONS AND ENGINEERING DOCUMENTS.
4. LOCATE AND PROTECT ALL UNDERGROUND SERVICES PRIOR TO ANY EXCAVATION. MAKE GOOD ALL DAMAGE TO EXISTING WORKS CAUSED BY THE ACTIVITY OF THESE WORKS.
5. THESE DRAWINGS ARE TO BE PRINTED IN COLOUR

These designs, plans and specifications and the copyright therein are the property of TRACT CONSULTANTS PTY LTD, and must not be used, reproduced or copied, wholly or in part, without the written permission of TRACT CONSULTANTS PTY LTD.

ARCHITECT:

HDR | RD + MSJ

Level 1: 110 Walker Street, North Sydney, NSW, 2060
+61 2 9556 2666 | hdr@hdr.com.au | rd@rd.com.au
The Rice Disability Group NSW Pty Ltd, as trustee for The Rice Disability Trading Trust
ABN 55 000 045652

SCHEMATIC DESIGN

NOT FOR CONSTRUCTION

REV	DESCRIPTION	DATE	DRN	CHKD
01	SD ISSUE	30.09.2016	BM	GG
02	REVISED SD ISSUE	07.10.2016	BM	GG

Tract
Landscape Architects
Urban Designers
Town Planners

Level 8/80 Mount Street North Sydney N.S.W. 2060
P: 02 9954 3733 www.tract.net.au

PROJECT

Westmead Redevelopment
Building health. Transforming lives.

CLIENT

NSW Health
GOVERNMENT Infrastructure

DRAWING TITLE

**Sunken Garden / Plaza | Level 1
Landscape Section**

DRAWING NUMBER	REVISION
0216-0389-SD-220	02

DRAWN	CHECKED	APPROVED	DATE
BM	BM	GG	07.10.2016

SCALE 1:100 @ A1

0 1 2 5m



1 Landscape Plan | Part A
Hospital Road | Level 1

1:200 @ A1



2 Landscape Plan | Part B
Hospital Road | Level 1

1:200 @ A1

GENERAL NOTES

1. DO NOT SCALE DRAWINGS. FIGURED DIMENSIONS HAVE PREFERENCE OVER SCALED DIMENSIONS.
2. ANY DISCREPANCIES MUST BE REPORTED IMMEDIATELY TO THE SUPERINTENDENT.
3. THESE DRAWINGS ARE TO BE READ IN CONJUNCTION WITH THE DETAILS, SPECIFICATIONS AND ENGINEERING DOCUMENTS.
4. LOCATE AND PROTECT ALL UNDERGROUND SERVICES PRIOR TO ANY EXCAVATION. MAKE GOOD ALL DAMAGE TO EXISTING WORKS CAUSED BY THE ACTIVITY OF THESE WORKS.
5. THESE DRAWINGS ARE TO BE PRINTED IN COLOUR

These designs, plans and specifications and the copyright therein are the property of TRACT CONSULTANTS PTY LTD, and may not be used, reproduced or copied, wholly or in part, without the written permission of TRACT CONSULTANTS PTY LTD.

ARCHITECT:

HDR | RD + MSJ

Level 1: 110 Walker Street, North Sydney, NSW, 2060
+61 2 9559 2666 | hdr@hdr.com.au | hdr.com.au
The RDC Group Pty Ltd, as trustee for The RDC Group Trading Trust
ABN 55 000 000 000

SCHEMATIC DESIGN NOT FOR CONSTRUCTION

REV	DESCRIPTION	DATE	DRN	CHKD
01	SD ISSUE	30.09.2016	BM	GG
02	REVISED SD ISSUE	07.10.2016	BM	GG
03	ADDITIONAL EXTENT OF PAVERS TO L1	26.10.2016	BM	GG
04	REVISED SCOPE OF WORKS	07.11.2016	BM	GG

Tract
Landscape Architects
Urban Designers
Town Planners

Level 8/80 Mount Street North Sydney N.S.W. 2060
P: 02 9954 3733 www.tract.net.au

PROJECT

Westmead Redevelopment
Building health. Transforming lives.

CLIENT

NSW Health
GOVERNMENT Infrastructure

DRAWING TITLE

**Hospital Road | Level 1
Landscape Plan (Part A + B)**

DRAWING NUMBER
0216-0389-SD-230

REVISION
04

DRAWN
BM

CHECKED
BM

APPROVED
GG

DATE
07.11.2016

SCALE 1:200 @ A1

0 2 4 10m





1 Landscape Section
Hospital Road | Level 1
1:50 @ A1

- GENERAL NOTES**
1. DO NOT SCALE DRAWINGS. FIGURED DIMENSIONS HAVE PREFERENCE OVER SCALED DIMENSIONS.
 2. ANY DISCREPANCIES MUST BE REPORTED IMMEDIATELY TO THE SUPERINTENDENT.
 3. THESE DRAWINGS ARE TO BE READ IN CONJUNCTION WITH THE DETAILS, SPECIFICATIONS AND ENGINEERING DOCUMENTS.
 4. LOCATE AND PROTECT ALL UNDERGROUND SERVICES PRIOR TO ANY EXCAVATION. MAKE GOOD ALL DAMAGE TO EXISTING WORKS CAUSED BY THE ACTIVITY OF THESE WORKS.
 5. THESE DRAWINGS ARE TO BE PRINTED IN COLOUR
- These designs, plans and specifications and the copyright therein are the property of TRACT CONSULTANTS PTY LTD, and must not be used, reproduced or copied, wholly or in part, without the written permission of TRACT CONSULTANTS PTY LTD.

ARCHITECT:
HDR | RD + MSJ
Level 1, 110 Walker Street, North Sydney, NSW, 2060
+61 2 9556 2666 | hdr@hdrmsj.com | hdrmc.com
The Rice Disability Group NSW P/L, as trustee for The Rice Disability Trading Trust
ABN 55 660 04 660

SCHEMATIC DESIGN
NOT FOR CONSTRUCTION

REV	DESCRIPTION	DATE	DRN	CHKD
01	SD ISSUE	30.09.2016	BM	GG
02	REVISED SD ISSUE	07.10.2016	BM	GG

Tract
Landscape Architects
Urban Designers
Town Planners

Level 8/80 Mount Street North Sydney N.S.W. 2060
P: 02 9954 3733 www.tract.net.au


PROJECT
Westmead Redevelopment
Building health. Transforming lives.

CLIENT
NSW **Health**
GOVERNMENT Infrastructure

DRAWING TITLE
Hospital Road | Level 1
Landscape Section

DRAWING NUMBER			REVISION
0216-0389-SD-240			02
DRAWN	CHECKED	APPROVED	DATE
BM	BM	GG	07.10.2016

SCALE 1:50 @ A1
0 0.5 1 2.5m

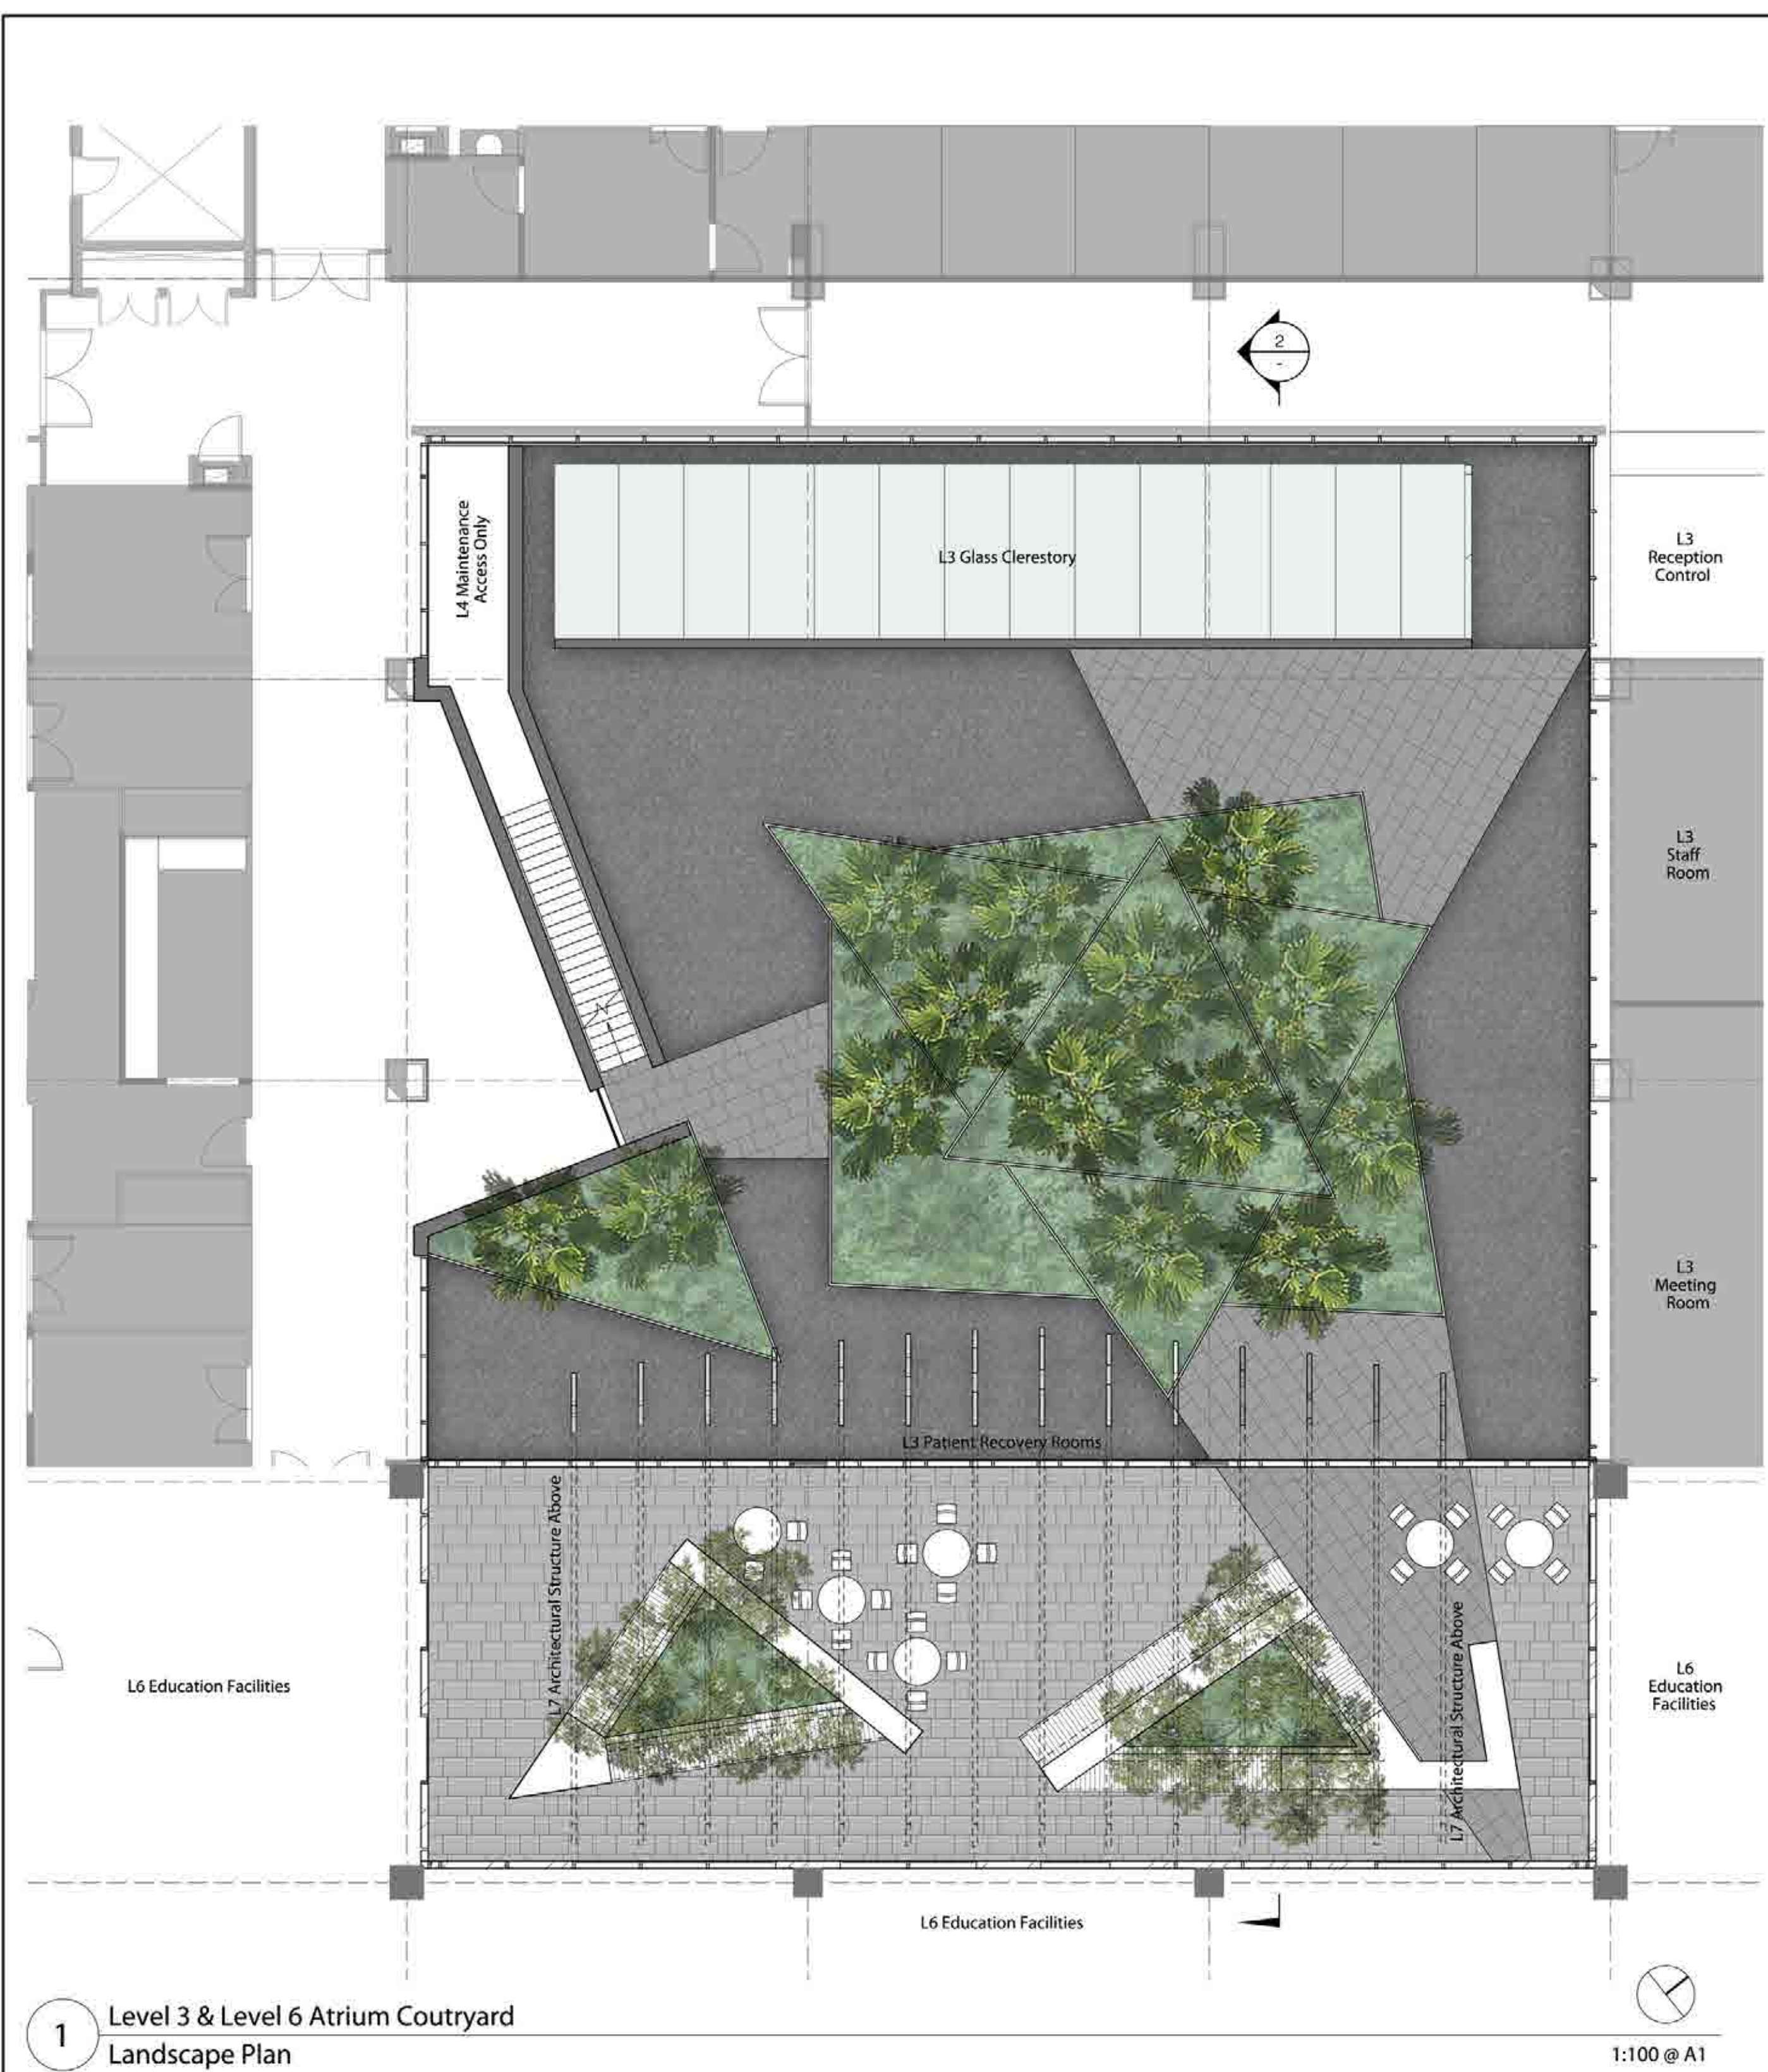

1 Level 3 & Level 6 Atrium Courtyard Landscape Plan


LEGEND

- 


COURTYARD PAVEMENT
50mm thick stone pavement to be laid on pedestal system. Colour and type TBC. Finish: 40% exfoliated, 40% shot-blast and 20% brushed
- 

BASALT ROCK
100mm thick basalt rock with stainless steel edge. Allow large and medium aggregate for textural contrast. Colour and type TBC.
- 

GARDEN BED
Mass planting to garden bed areas - Refer Plant Schedule. 50mm thick organic mulch, min. 300mm up to 1.0m thick premium garden mix, geo-textile fabric, drainage cell, protection board and waterproof membrane. Refer notes and Structural Engineers documentation for slab folds / soil depth
- 

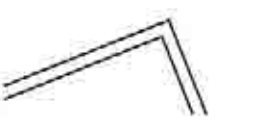PROPOSED TREE PLANTING
Mix of advanced deciduous and evergreen trees. Refer Plant Schedule
- 

SEATING WALL
500mm high seat (1000mm high back rest) x variable width angled pre-cast concrete seating wall with radial chamfer to edges. Allow off-white cement, decorative aggregate and light sand-blasted finish
- 

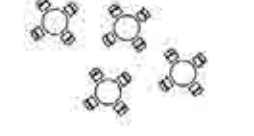IN-SITU SEATING
Hardwood timber clad bench seating with back. Allow cladding from ground to back of retaining wall.
- 

PORTABLE OUTDOOR FURNITURE
Portable outdoor chairs and tables to activate outdoor areas
- 

CORTEN CLAD RETAINING WALL
Corten clad retaining wall. Allow feature lighting to underside of corten clad downturn



2 Level 3 & Level 6 Atrium Courtyard Landscape Section

NOTES

- COURTYARDS GENERAL**
All courtyards to have waterproof membrane and protection board
- PAVEMENT TO COURTYARDS**
All courtyard pavers to be laid on pedestal system
- GARDEN BED & PLANTERS**
All garden bed areas and planters to be serviced by fully automatic irrigation system. Design to future irrigation consultants detail.
- LANDSCAPE LIGHTING**
All landscape lighting to be designed by suitably qualified and experienced lighting designer in collaboration with Architect and Landscape Architect - to future consultants detail.

- GENERAL NOTES**
- DO NOT SCALE DRAWINGS. FIGURED DIMENSIONS HAVE PREFERENCE OVER SCALED DIMENSIONS.
 - ANY DISCREPANCIES MUST BE REPORTED IMMEDIATELY TO THE SUPERINTENDENT.
 - THESE DRAWINGS ARE TO BE READ IN CONJUNCTION WITH THE DETAILS, SPECIFICATIONS AND ENGINEERING DOCUMENTS.
 - LOCATE AND PROTECT ALL UNDERGROUND SERVICES PRIOR TO ANY EXCAVATION. MAKE GOOD ALL DAMAGE TO EXISTING WORKS CAUSED BY THE ACTIVITY OF THESE WORKS.
 - THESE DRAWINGS ARE TO BE PRINTED IN COLOUR
- These designs, plans and specifications and the copyright therein are the property of TRACT CONSULTANTS PTY. LTD. and must not be used, reproduced or copied, wholly or in part, without the written permission of TRACT CONSULTANTS PTY. LTD.

SCHEMATIC DESIGN
NOT FOR CONSTRUCTION

REV	DESCRIPTION	DATE	DRN	CHKD
01	SD ISSUE	30.09.2016	SH	GG
02	REVISED SD ISSUE	07.10.2016	BM	GG

Tract
Landscape Architects
Urban Designers
Town Planners

Level 8/80 Mount Street North Sydney N.S.W. 2060
P: 02 9954 3733 www.tract.net.au

PROJECT
Westmead Redevelopment
Building health. Transforming lives.

CLIENT
NSW Health
GOVERNMENT Infrastructure


DRAWING TITLE
CASB L3 + 6 | Atrium Courtyard
Landscape Plan + Section

DRAWING NUMBER	REVISION
0216-0389-SD-320	02

DRAWN BM **CHECKED** BM **APPROVED** GG **DATE** 07.10.2016


SCALE 1:100 @ A1
0 1 2 5m

Hospital Road (Below)

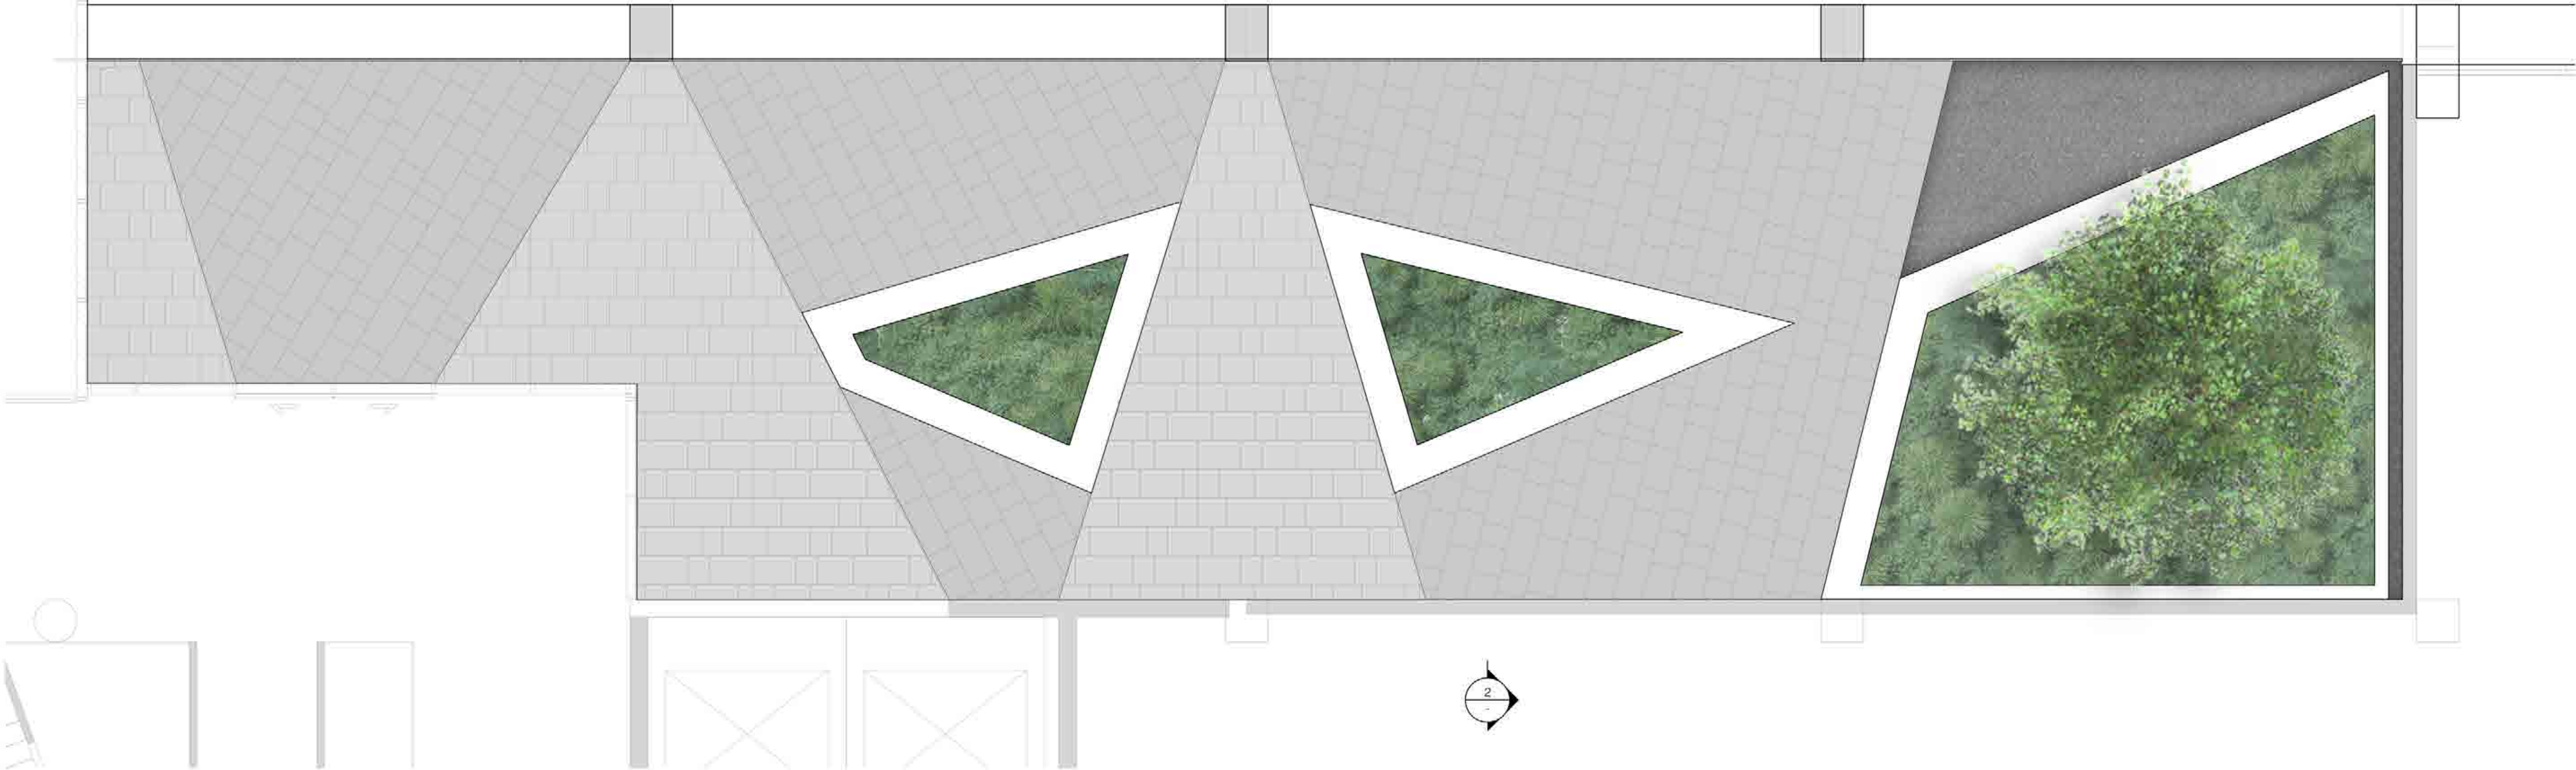

1:50 @ A1

1 Level 5 Auditorium Courtyard
Landscape Plan

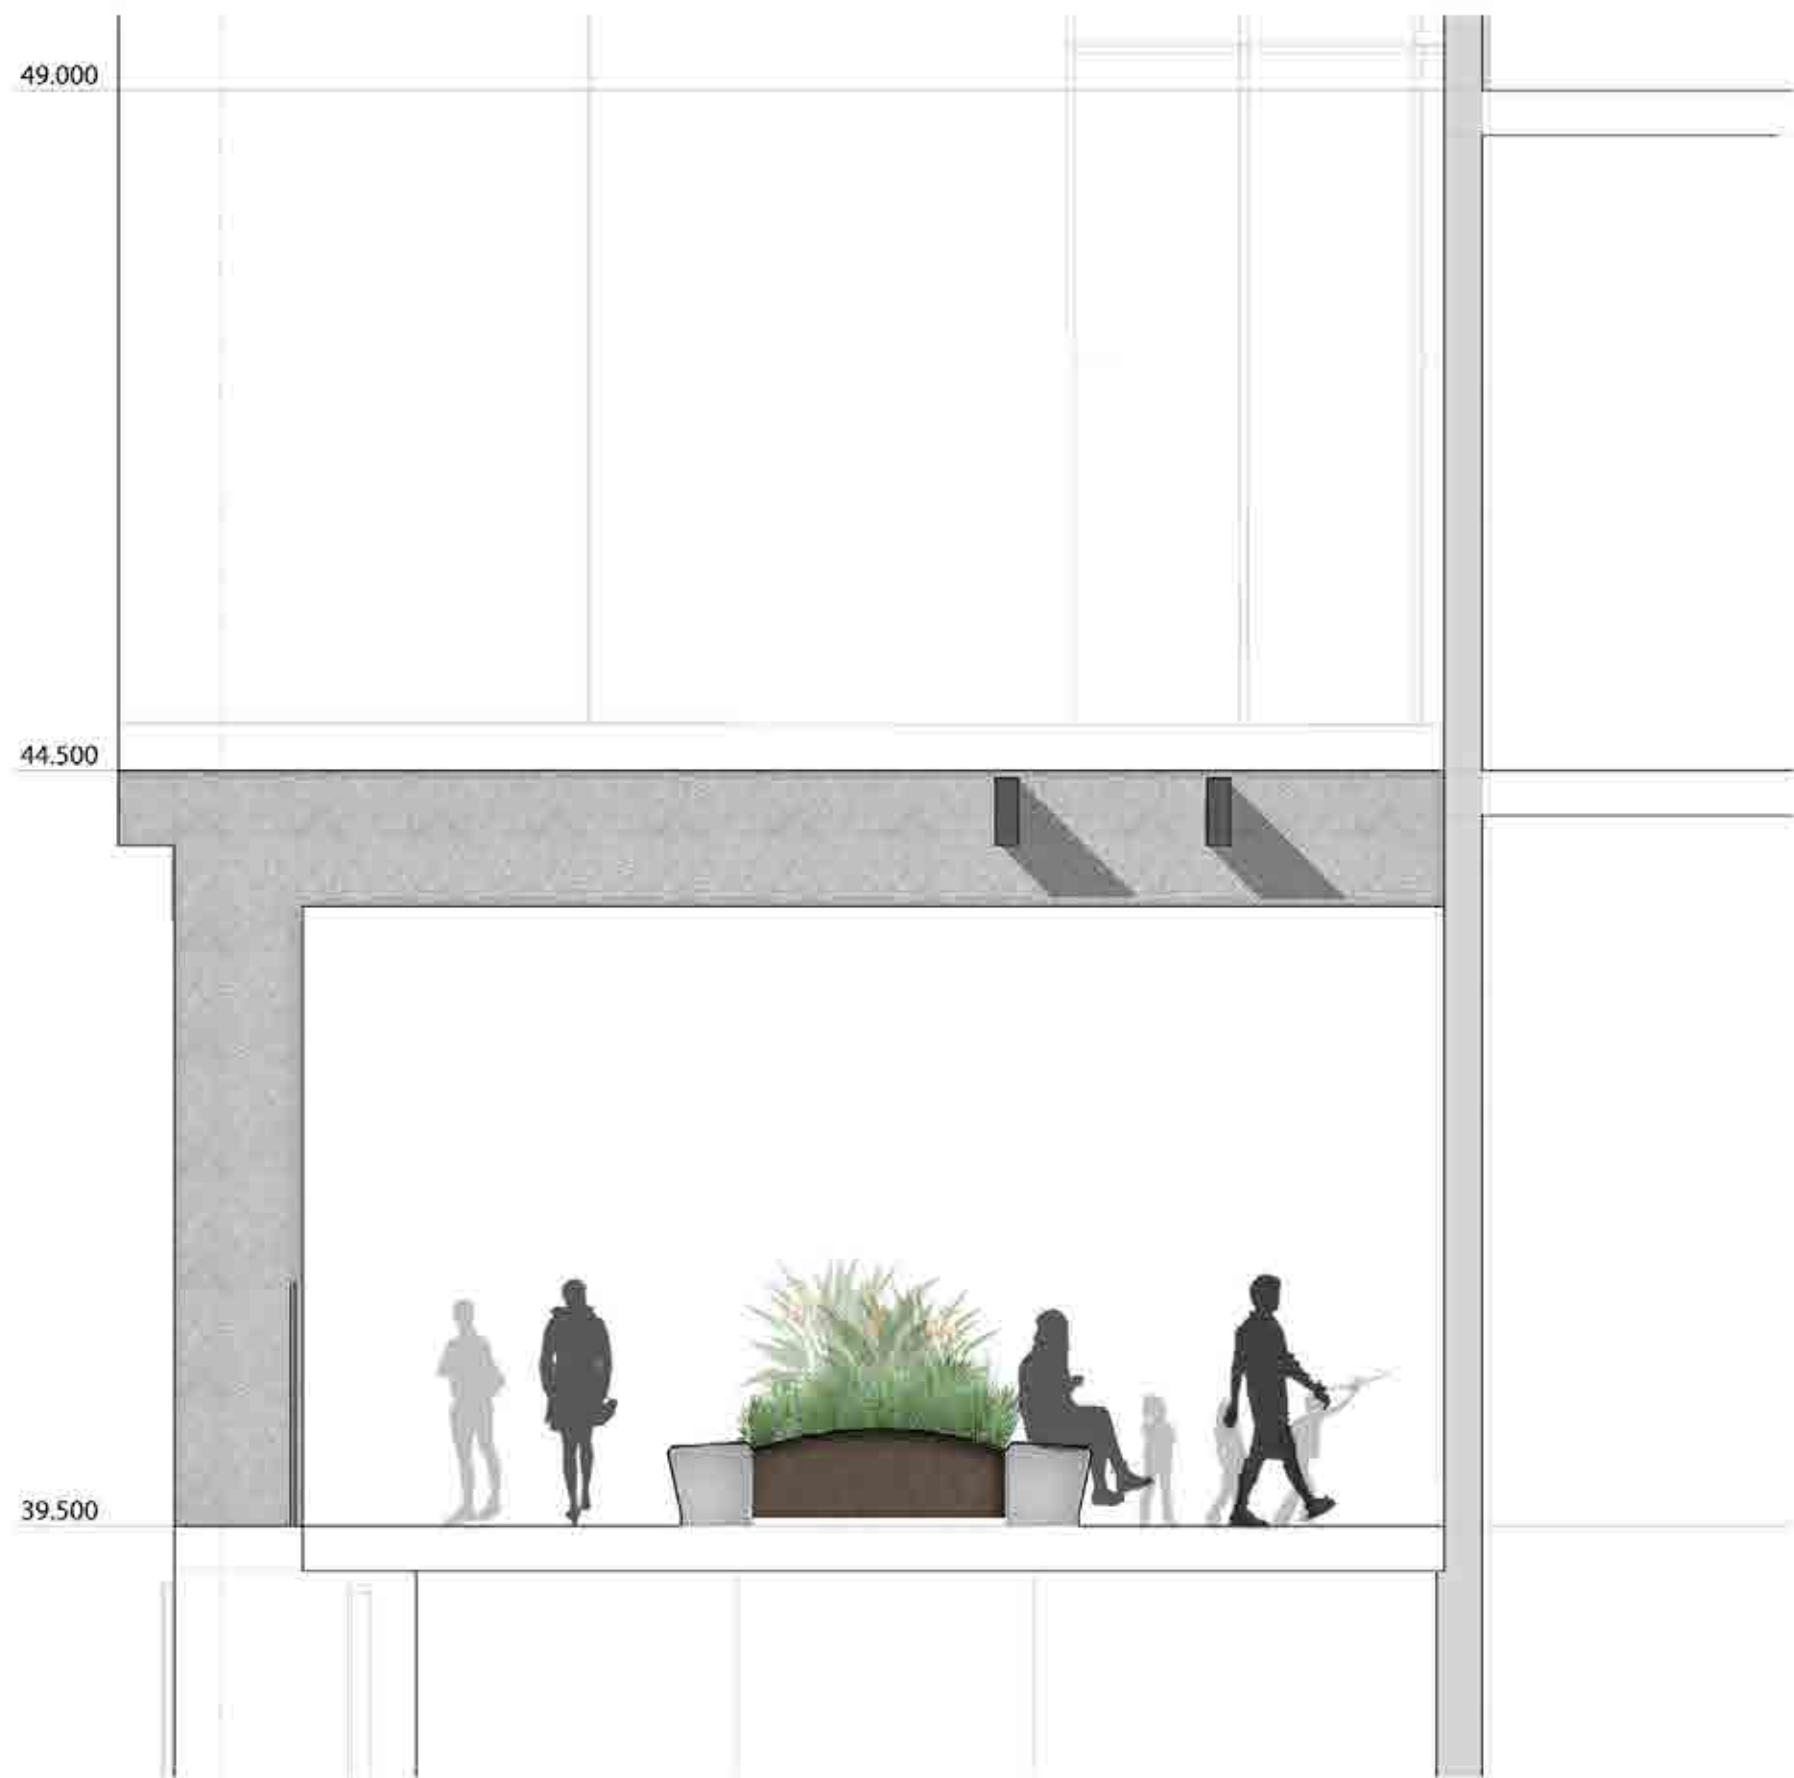

1:50 @ A1

2 Level 5 Auditorium Courtyard
Landscape Section

LEGEND

- COURTYARD PAVEMENT**
50mm thick stone pavement to be laid on pedestal system. Colour and type TBC. Finish: 40% exfoliated, 40% shot-blast and 20% brushed
- BASALT ROCK**
100mm thick basalt rock with stainless steel edge. Allow large and medium aggregate for textural contrast. Colour and type TBC.
- GARDEN BED**
Mass planting to garden bed areas - Refer Plant Schedule. 50mm thick organic mulch, min. 300mm up to 1.0m thick premium garden mix, geo-textile fabric, drainage cell, protection board and waterproof membrane. Refer notes and Structural Engineers documentation for slab folds / soil depth
- PROPOSED TREE PLANTING**
Mix of advanced deciduous and evergreen trees. Refer Plant Schedule
- SEATING WALL**
500mm high x variable width angled pre-cast concrete seating wall with radial chamfer to edges. Allow off-white cement, decorative aggregate and light sand-blasted finish

NOTES

- COURTYARDS GENERAL**
All courtyards to have waterproof membrane and protection board
- PAVEMENT TO COURTYARDS**
All courtyard pavers to be laid on pedestal system
- GARDEN BED AND TURF AREAS**
All garden beds and turf areas to be serviced by fully automatic irrigation system. Design to future irrigation consultants detail.
- LANDSCAPE LIGHTING**
All landscape lighting to be designed by suitably qualified and experienced lighting designer in collaboration with Architect and Landscape Architect - to future consultants detail.

GENERAL NOTES

- DO NOT SCALE DRAWINGS. FIGURED DIMENSIONS HAVE PREFERENCE OVER SCALED DIMENSIONS.
- ANY DISCREPANCIES MUST BE REPORTED IMMEDIATELY TO THE SUPERINTENDENT.
- THESE DRAWINGS ARE TO BE READ IN CONJUNCTION WITH THE DETAILS, SPECIFICATIONS AND ENGINEERING DOCUMENTS.
- LOCATE AND PROTECT ALL UNDERGROUND SERVICES PRIOR TO ANY EXCAVATION. MAKE GOOD ALL DAMAGE TO EXISTING WORKS CAUSED BY THE ACTIVITY OF THESE WORKS.
- THESE DRAWINGS ARE TO BE PRINTED IN COLOUR

These designs, plans and specifications and the copyright therein are the property of TRACT CONSULTANTS PTY LTD, and must not be used, reproduced or copied, wholly or in part, without the written permission of TRACT CONSULTANTS PTY LTD.

SCHEMATIC DESIGN

NOT FOR CONSTRUCTION

REV	DESCRIPTION	DATE	DRN	CHKD
01	SD ISSUE	30.09.2016	SH	GG
02	REVISED SD ISSUE	07.10.2016	BM	GG

Tract
Landscape Architects
Urban Designers
Town Planners

Level 8/80 Mount Street North Sydney N.S.W. 2060
P: 02 9954 3733 www.tract.net.au

PROJECT

Westmead Redevelopment
Building health. Transforming lives.

CLIENT

NSW GOVERNMENT
Health Infrastructure

DRAWING TITLE

**CASB L5 | Auditorium Courtyard
Landscape Plan + Section**

DRAWING NUMBER	REVISION
0216-0389-SD-330	02

DRAWN	CHECKED	APPROVED	DATE
BM	BM	GG	07.10.2016

SCALE 1:50 @ A1
0 0.5 1 2.5m