




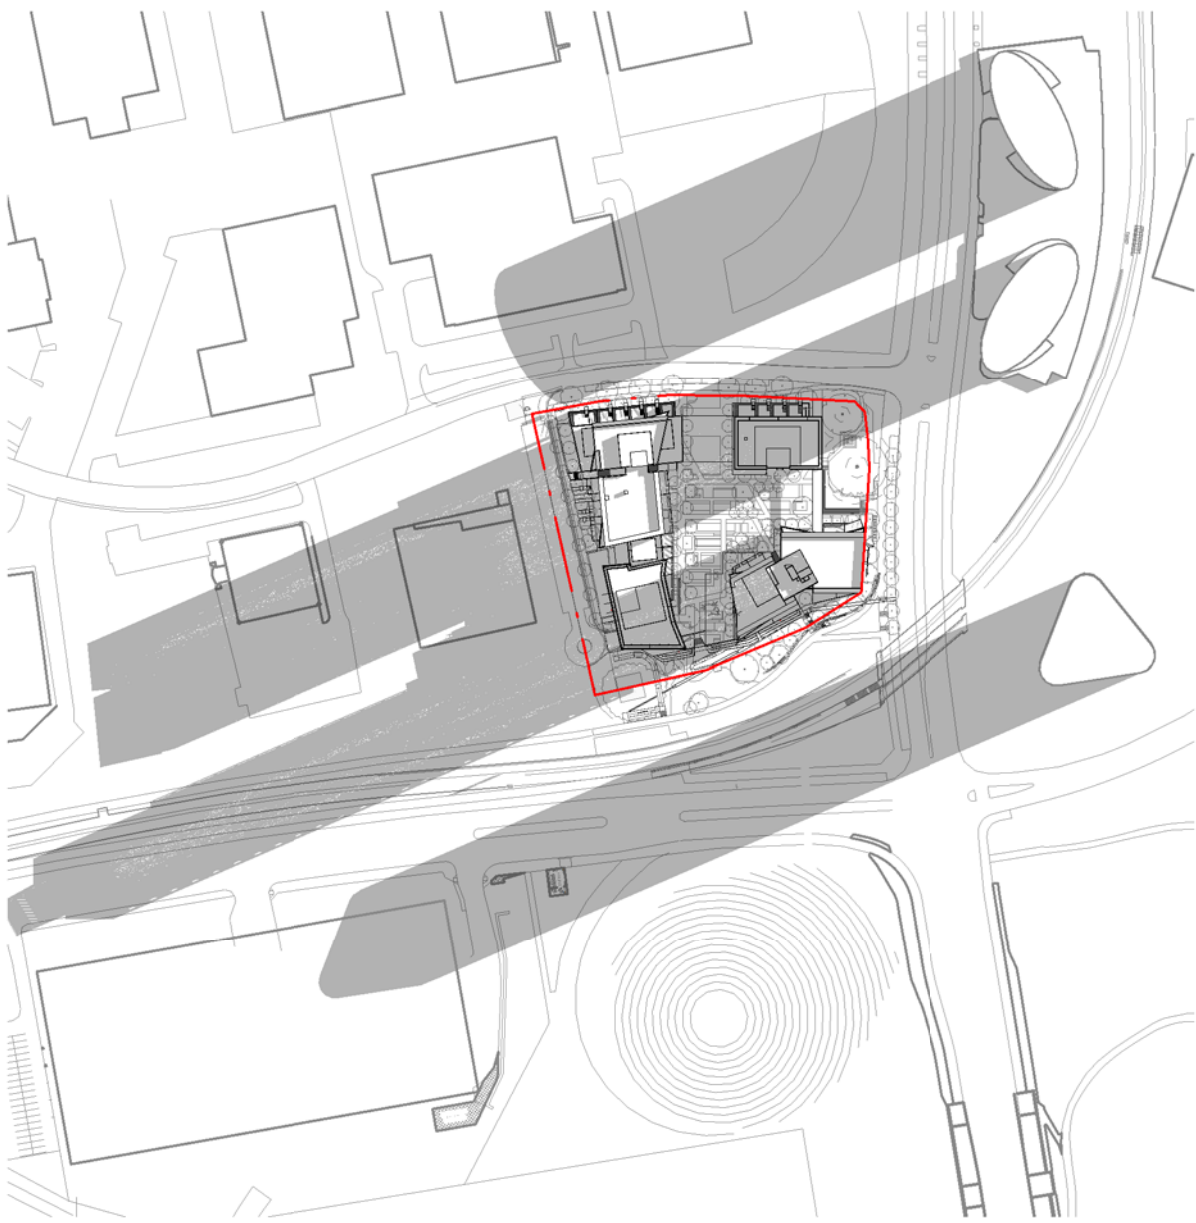


21 JUNE @ 0900

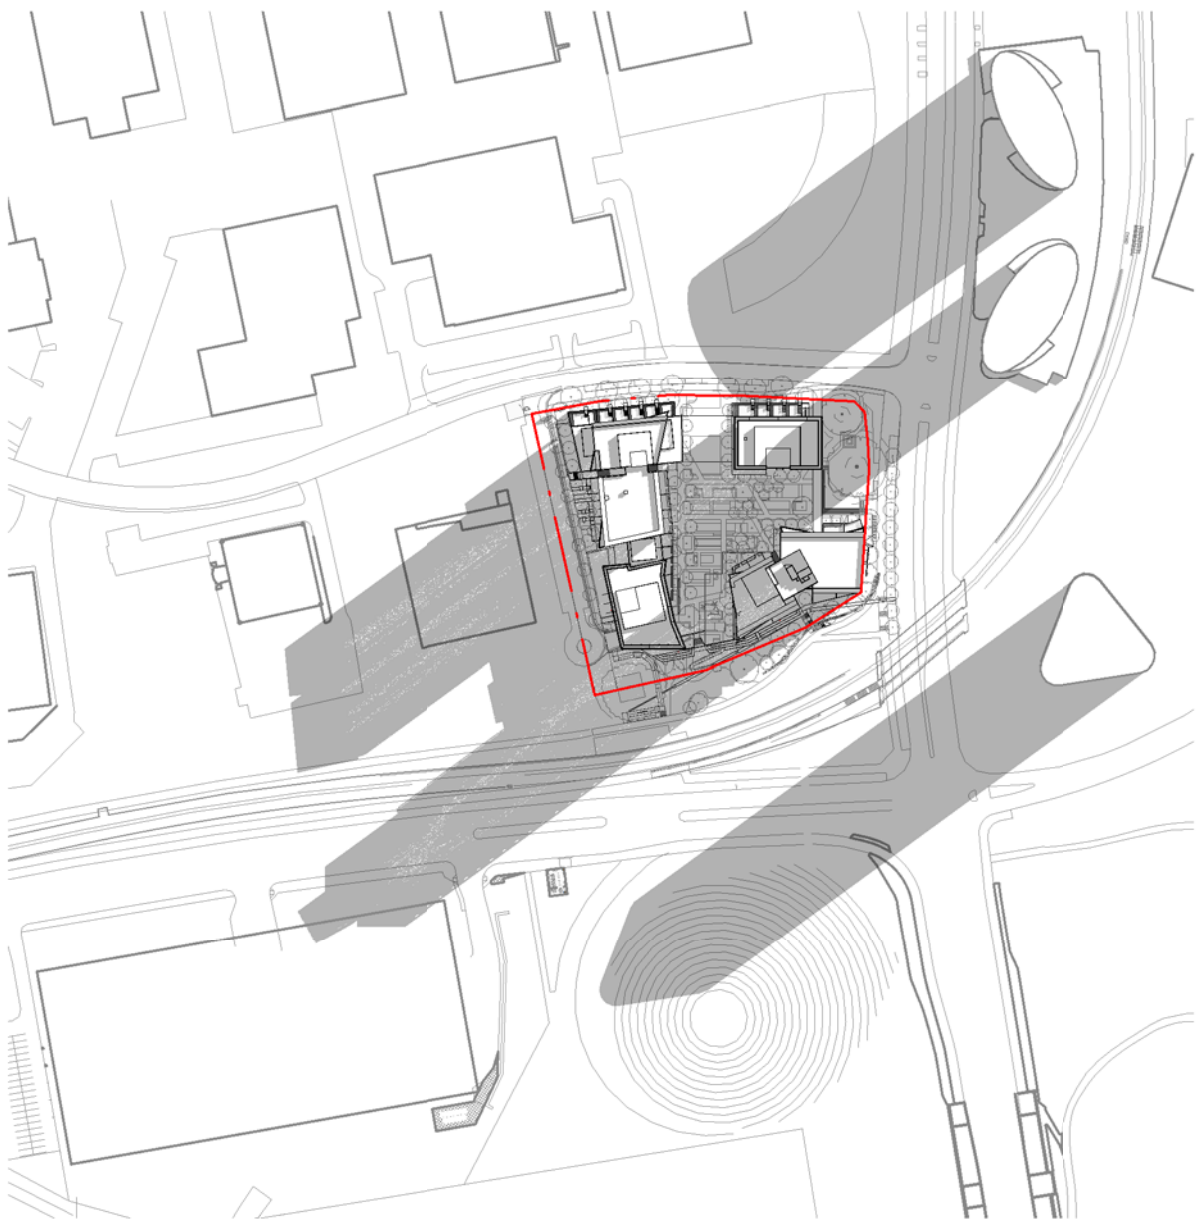


21 JUNE @ 1000

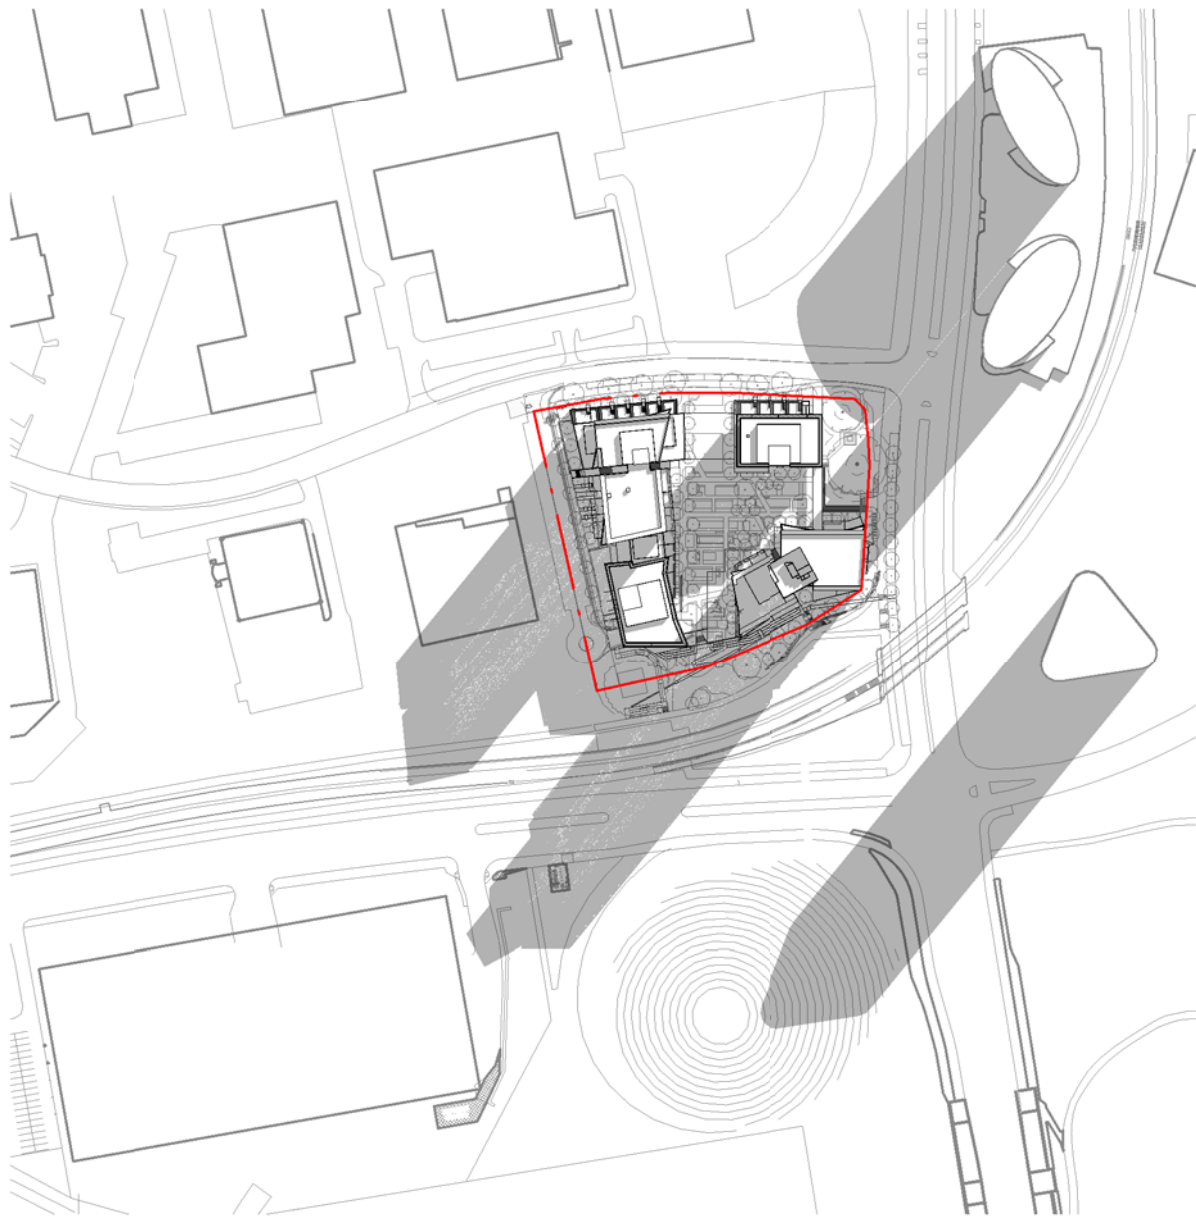


21 JUNE @ 1100

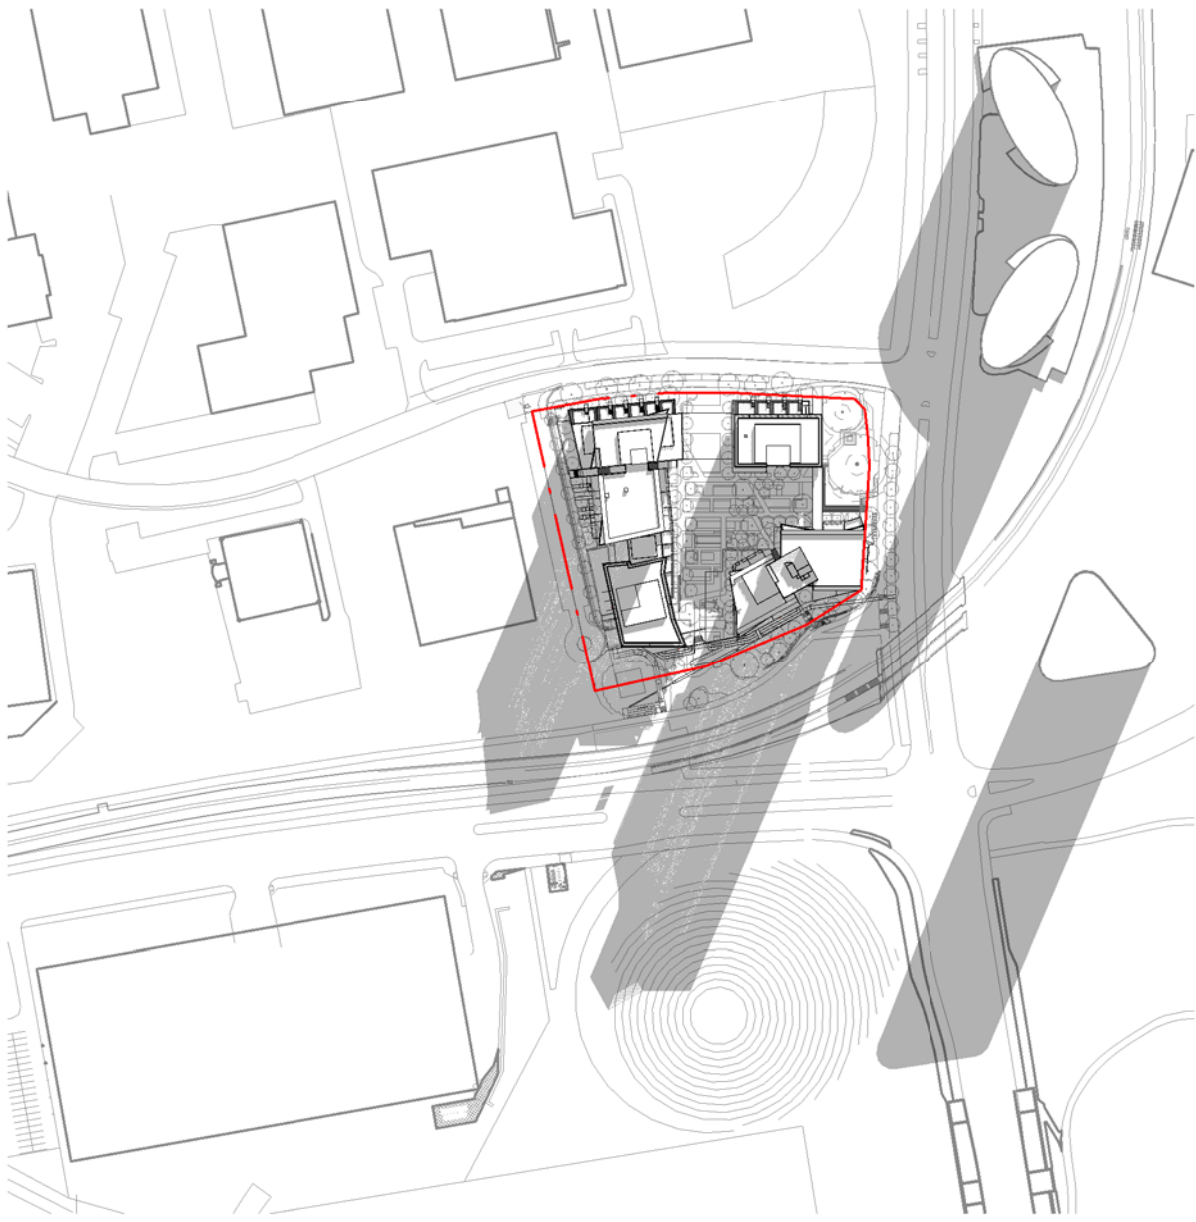


21 JUNE @ 1200

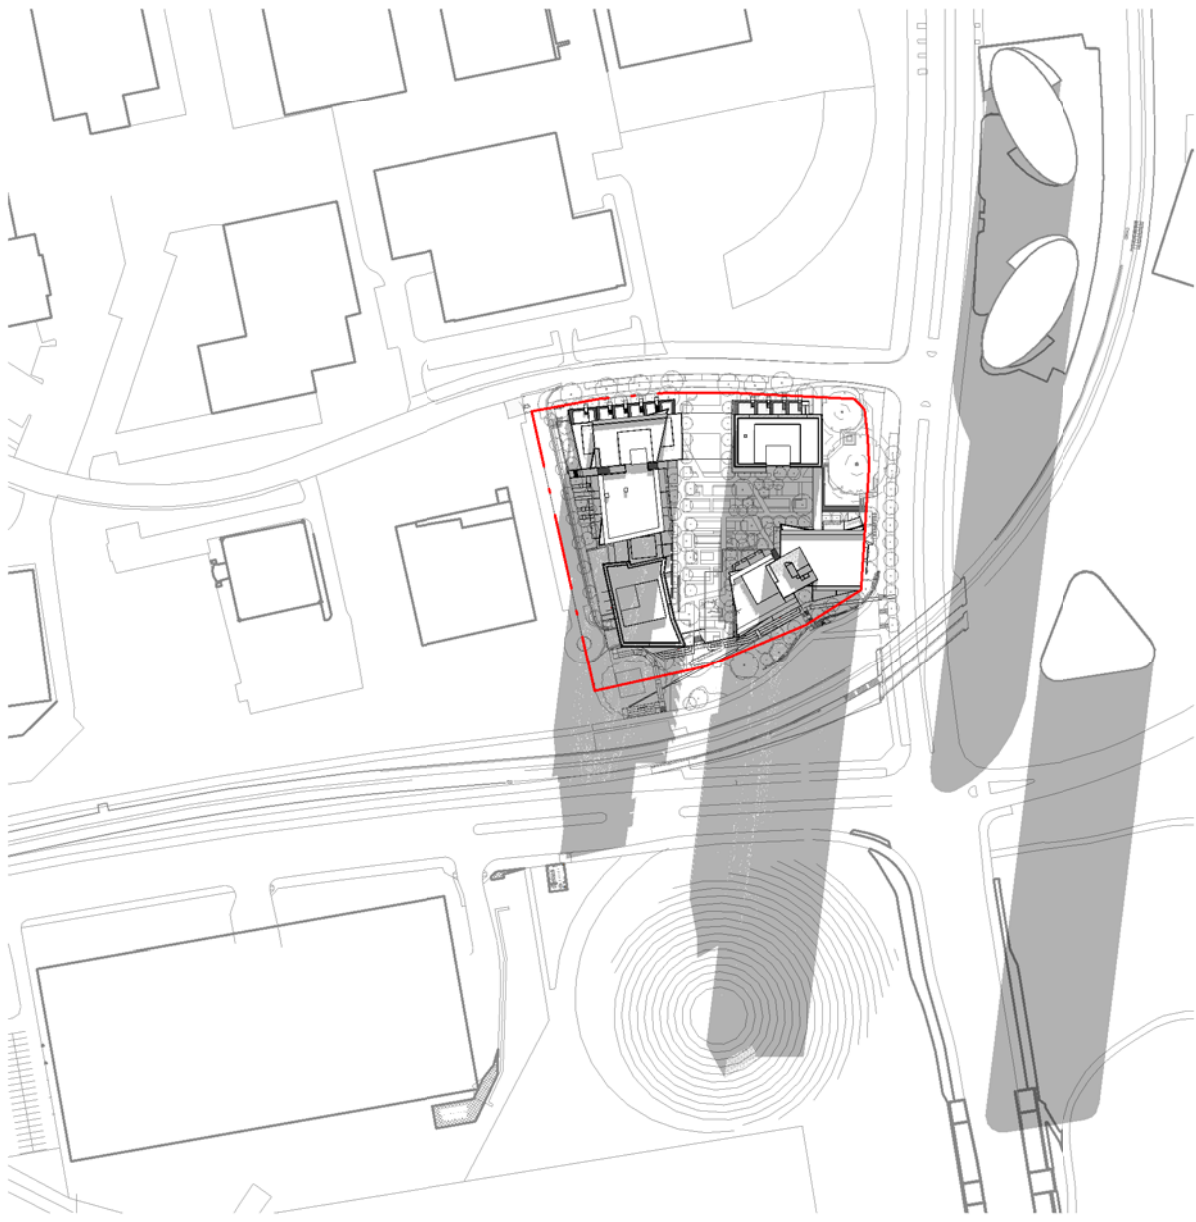

21 JUNE @ 1300

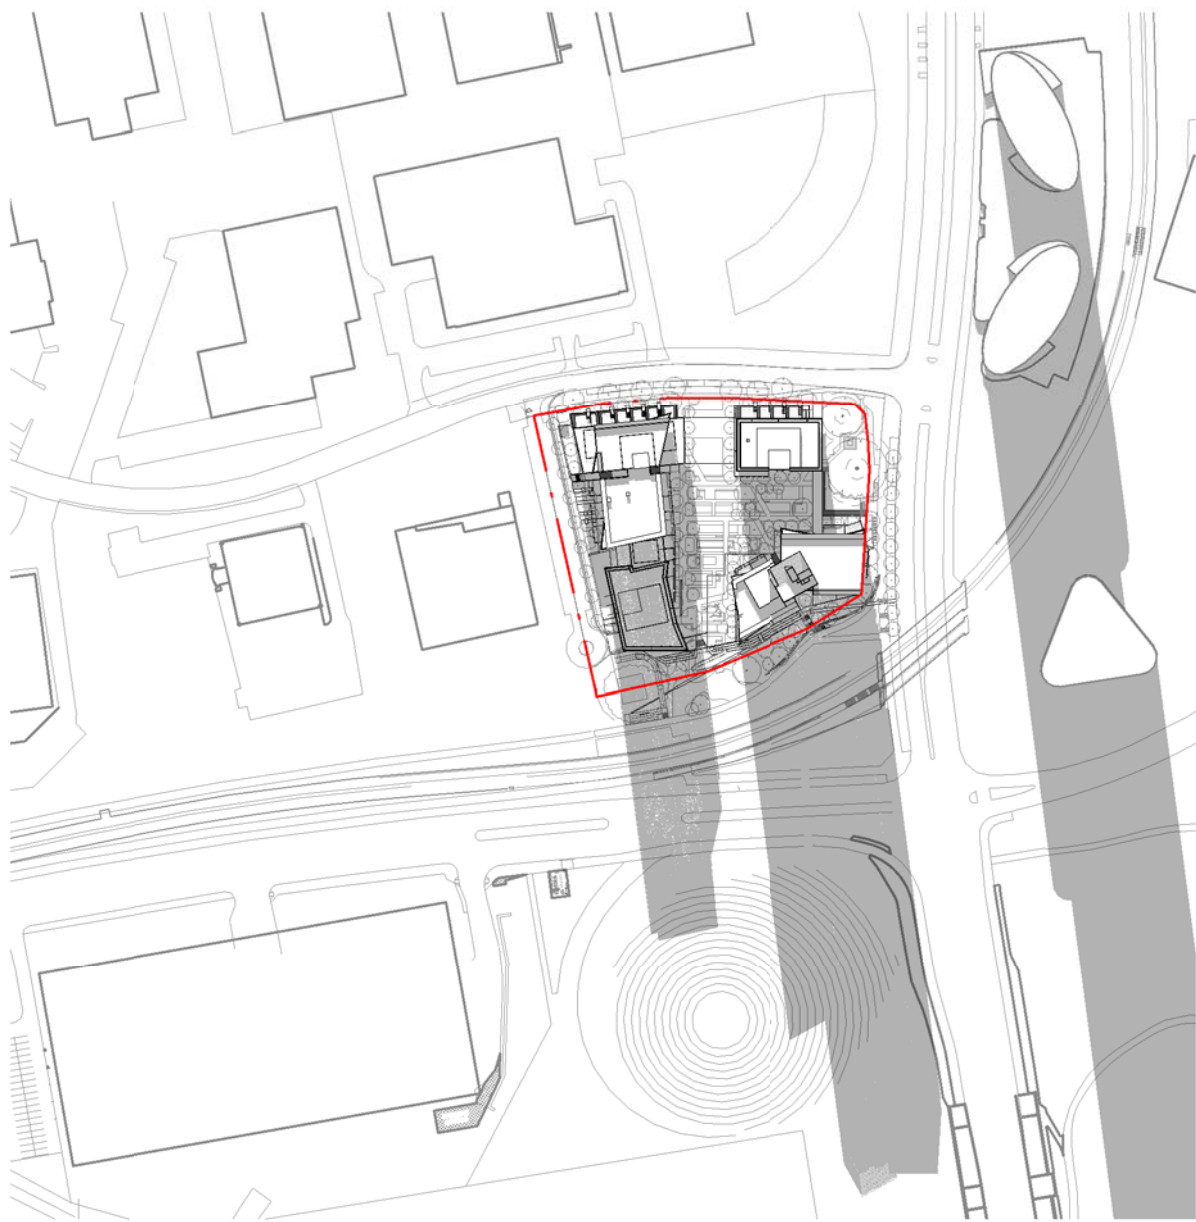

21 JUNE @ 1400

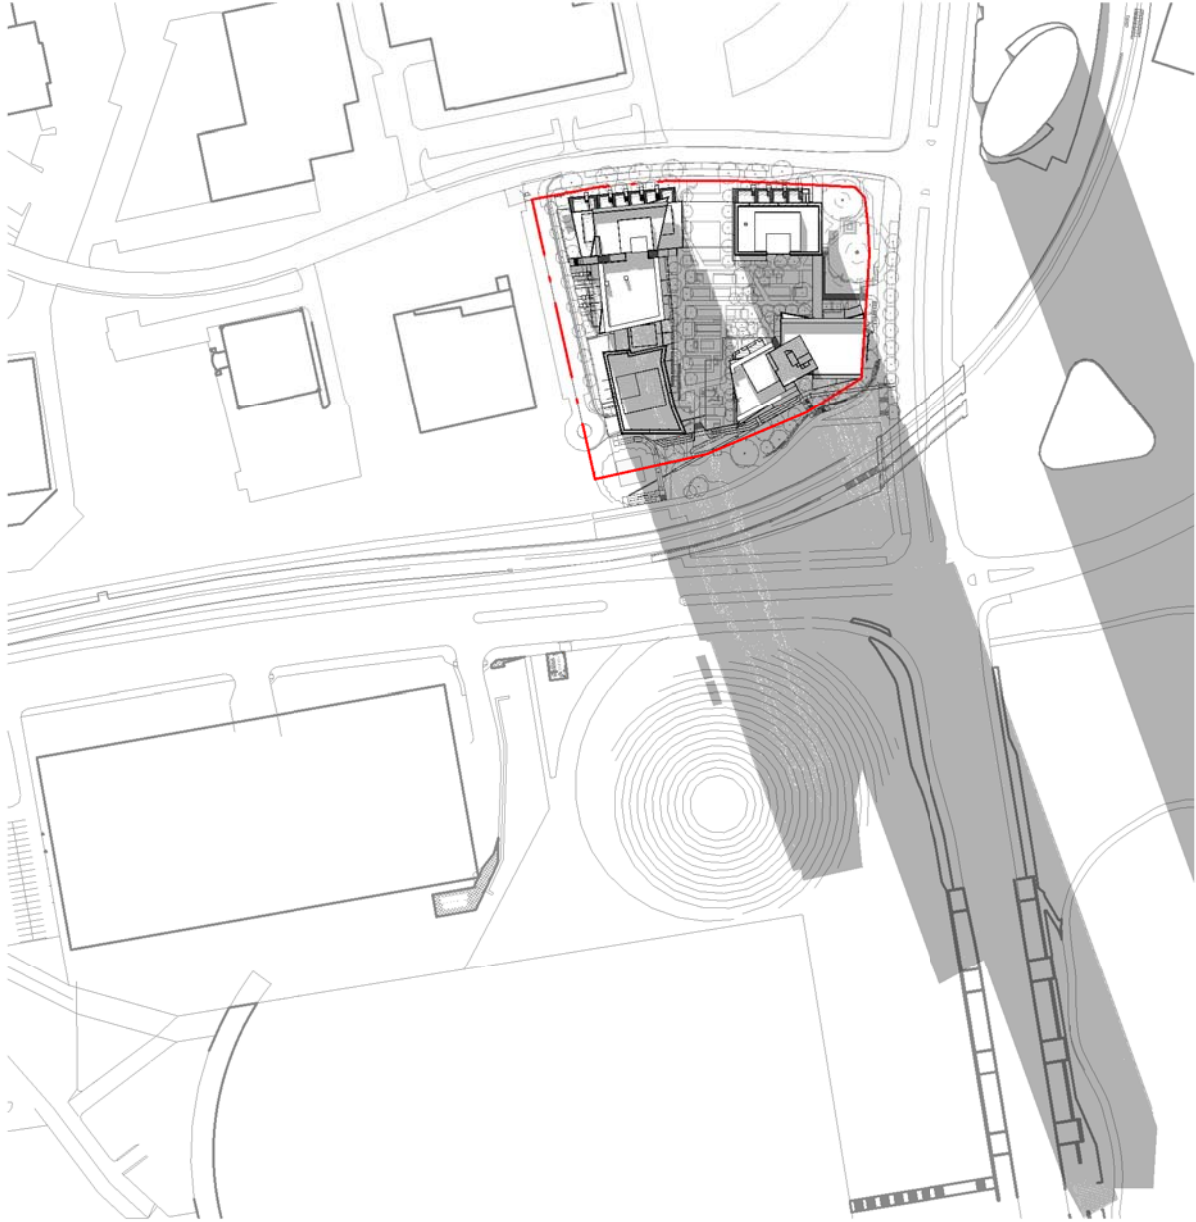

21 JUNE @ 1500



Telephone +61 2 8297 7200
Facsimile +61 2 8297 7299
www.bvm.com.au

INTELLECTUAL PROPERTY

COPYRIGHT BVM ARCHITECTURE PTY LIMITED. UNLESS OTHERWISE AGREED IN WRITING, ALL RIGHTS TO THIS DOCUMENT ARE SUBJECT TO PAYMENT IN FULL OF ALL BVM CHARGES. THIS DOCUMENT MAY ONLY BE USED FOR THE EXPRESS PURPOSE AND PROJECT FOR WHICH IT HAS BEEN CREATED AND DELIVERED. AS NOTIFIED IN WRITING BY BVM AND THIS DOCUMENT MAY NOT BE OTHERWISE REPRODUCED OR COPIED. ANY UNAUTHORISED USE OF THIS DOCUMENT IS AT THE USER'S SOLE RISK AND WITHOUT LIMITING BVM'S RIGHTS, THE USER RELEASES AND INDEMNIFIES BVM FROM AND AGAINST ALL LOSS SO ARISING.

NOTE

CONTRACTOR TO CHECK AND VERIFY ALL DIMENSIONS ON SITE PRIOR TO COMMENCEMENT OF WORK OR PREPARATION OF SHOP DRAWINGS. DO NOT SCALE THIS DRAWING.

ISSUE	DATE	FOR
A	21/07/16	DA - Coordination Issue
B	16/09/16	DA - 95% Issue
C	28/09/16	DA - 100% Issue
D	29/11/16	DA Issue
E	07/06/17	DA - Consultant Coord. Issue
F	09/06/17	DA Issue
G	14/06/17	DA Issue

CONSULTANT

URBIS
TEL 02 8233 7621

CONSULTANT

BG&E
TEL 02 9770 3300

CONSULTANT

JHA
TEL 02 9437 1000

CONSULTANT

SHELMERDINES CONSULTING ENG.
TEL 02 9436 3021

PROJECT MANAGER

MIRVAC DEVELOPMENT
TEL 02 9080 8000

CLIENT



MIRVAC

CLIENT NUMBER

TEL 02 9080 8000

PROJECT

2 FIGTREE DRIVE
SYDNEY OLYMPIC PARK (SOP 53)
BVM PROJECT NUMBER

S1502006

DRAWING KEY

PROJECT NORTH

TRUE NORTH



GRAPHIC SCALE

SCALE @ A1

1: 3000

DO NOT SCALE

STATUS

SCHEMATIC DESIGN

DRAWING

SHADOW STUDY

DA-5000

ISSUE

G