


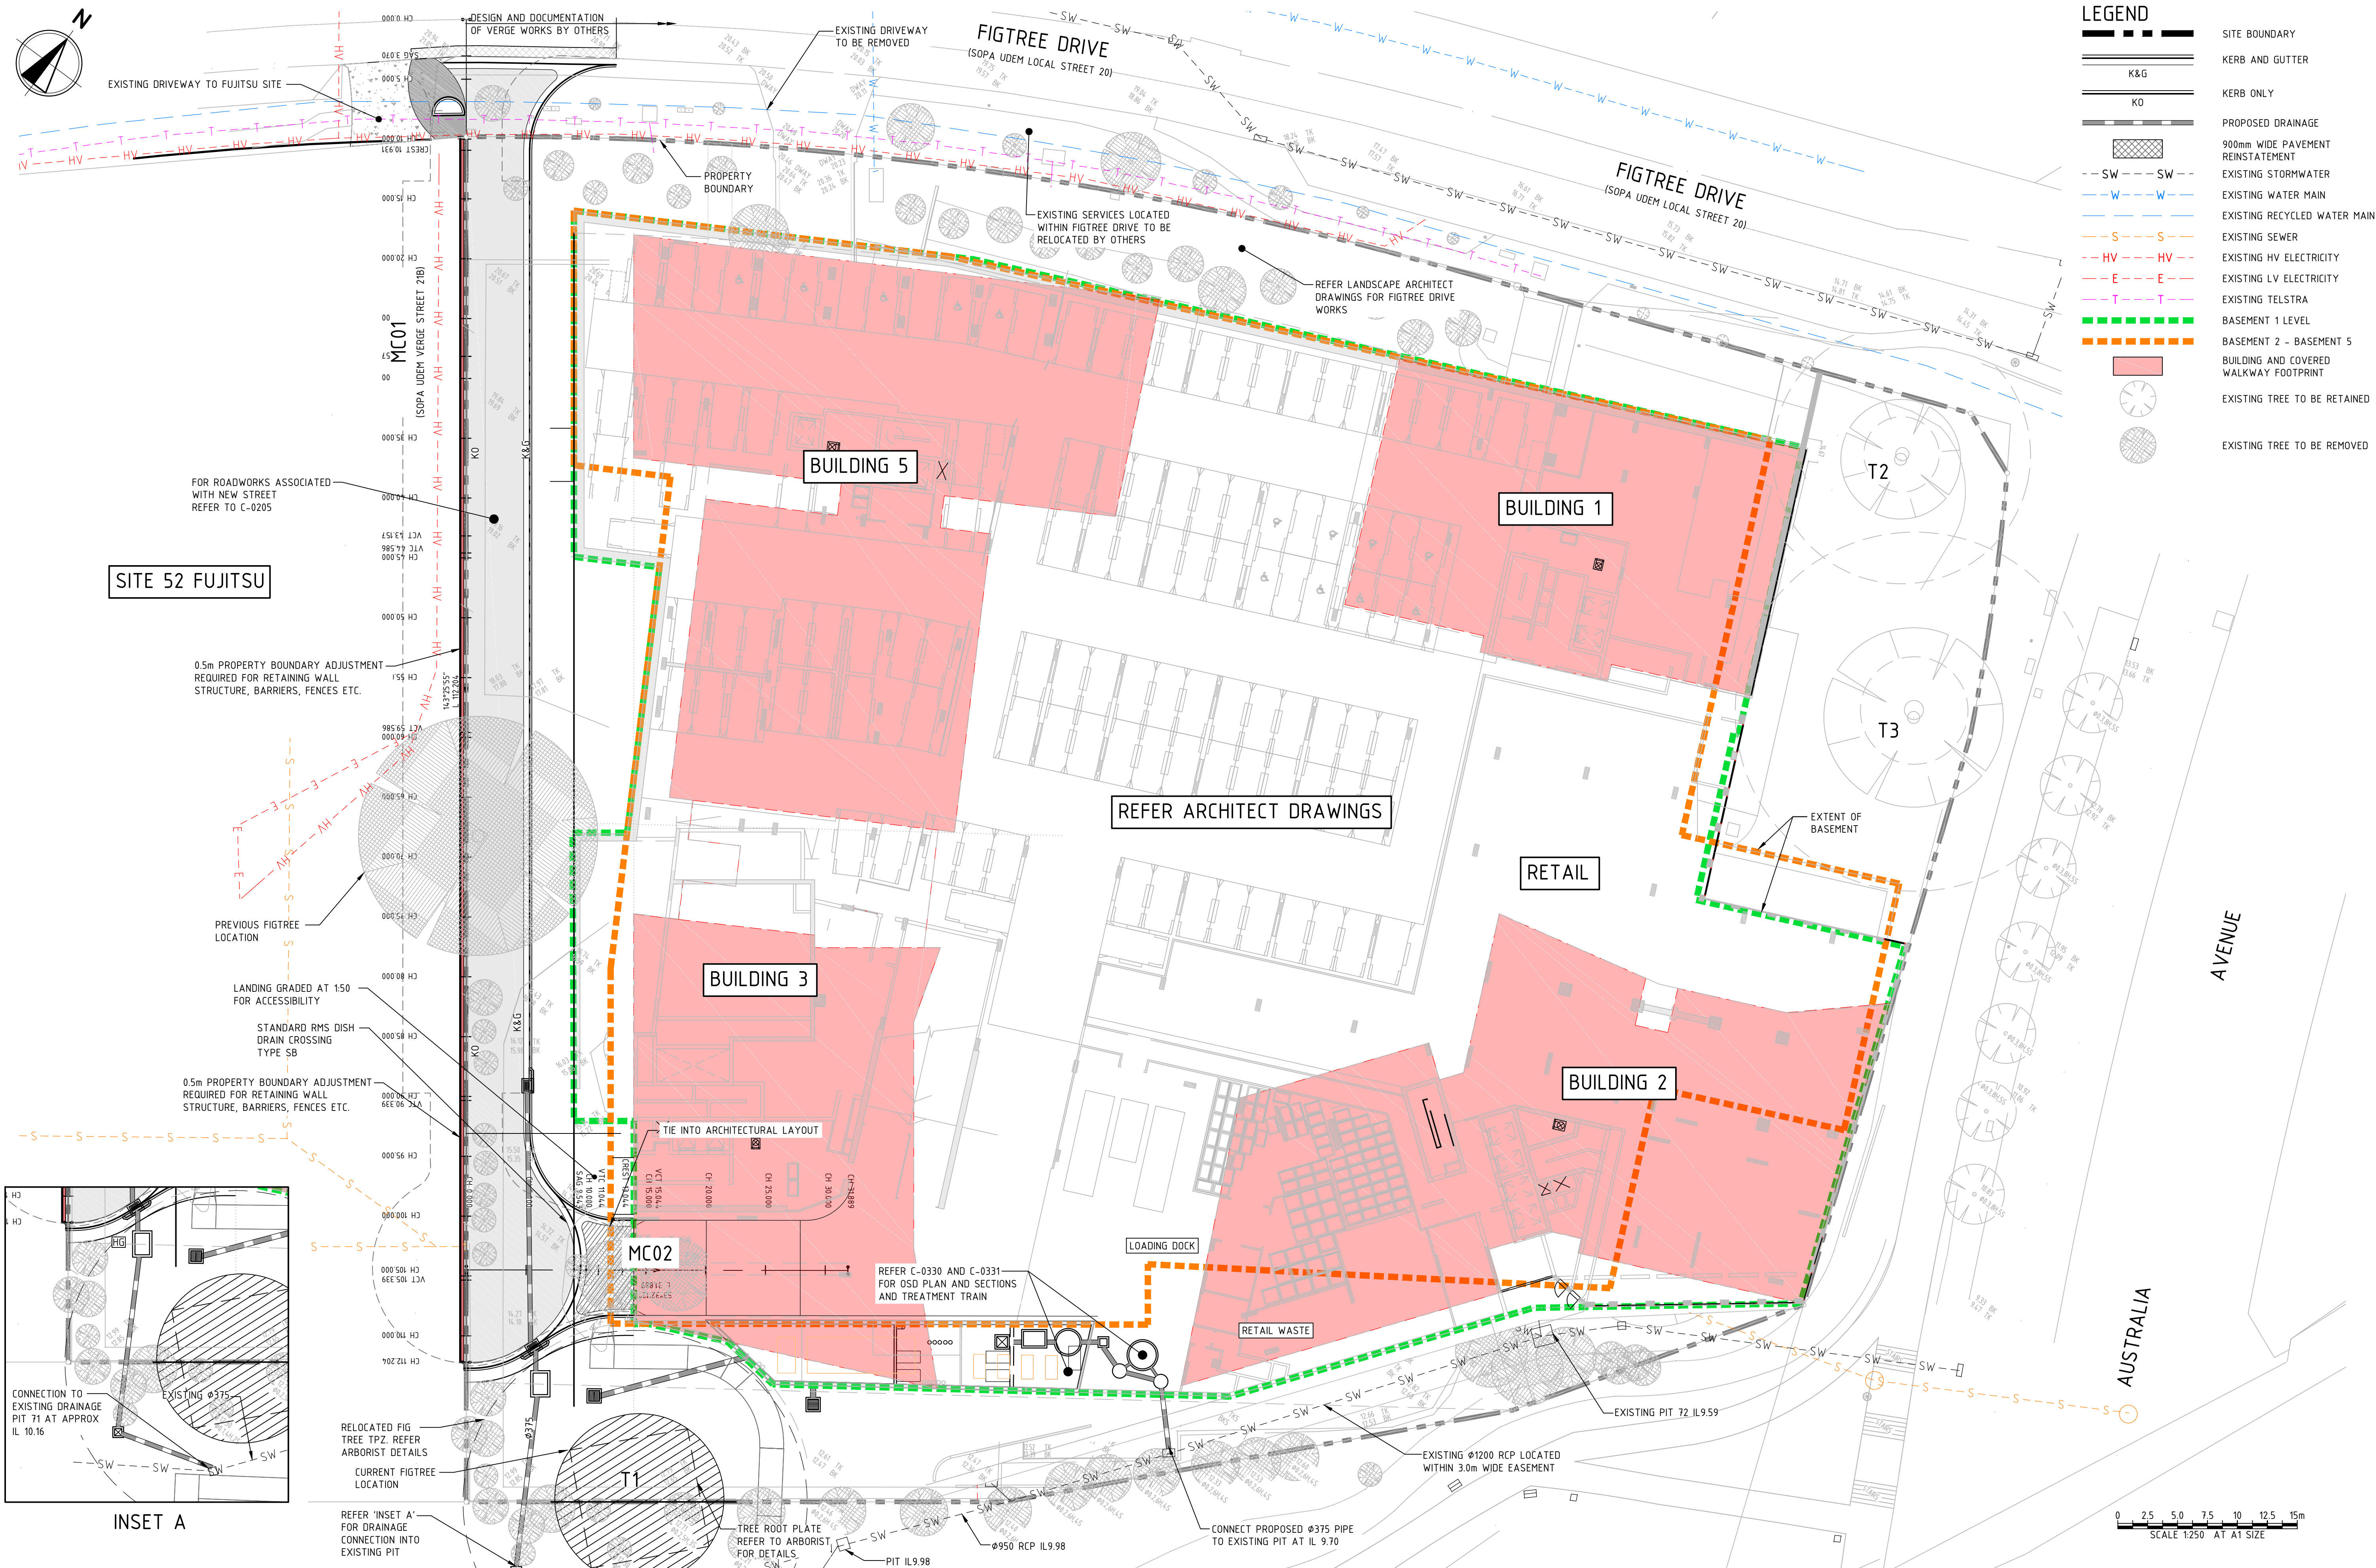

										ARCHITECT										CLIENT										PROJECT										STATUS										TITLE	